


PLANS
NOT
TO
SCALE

FED. ROAD DIST. NO.	STATE	FED. AID PROJ. NO.	STATE HWY NO.	SHEET NO.	TOTAL SHEETS
1	MONT.	135 E FAP		1	3

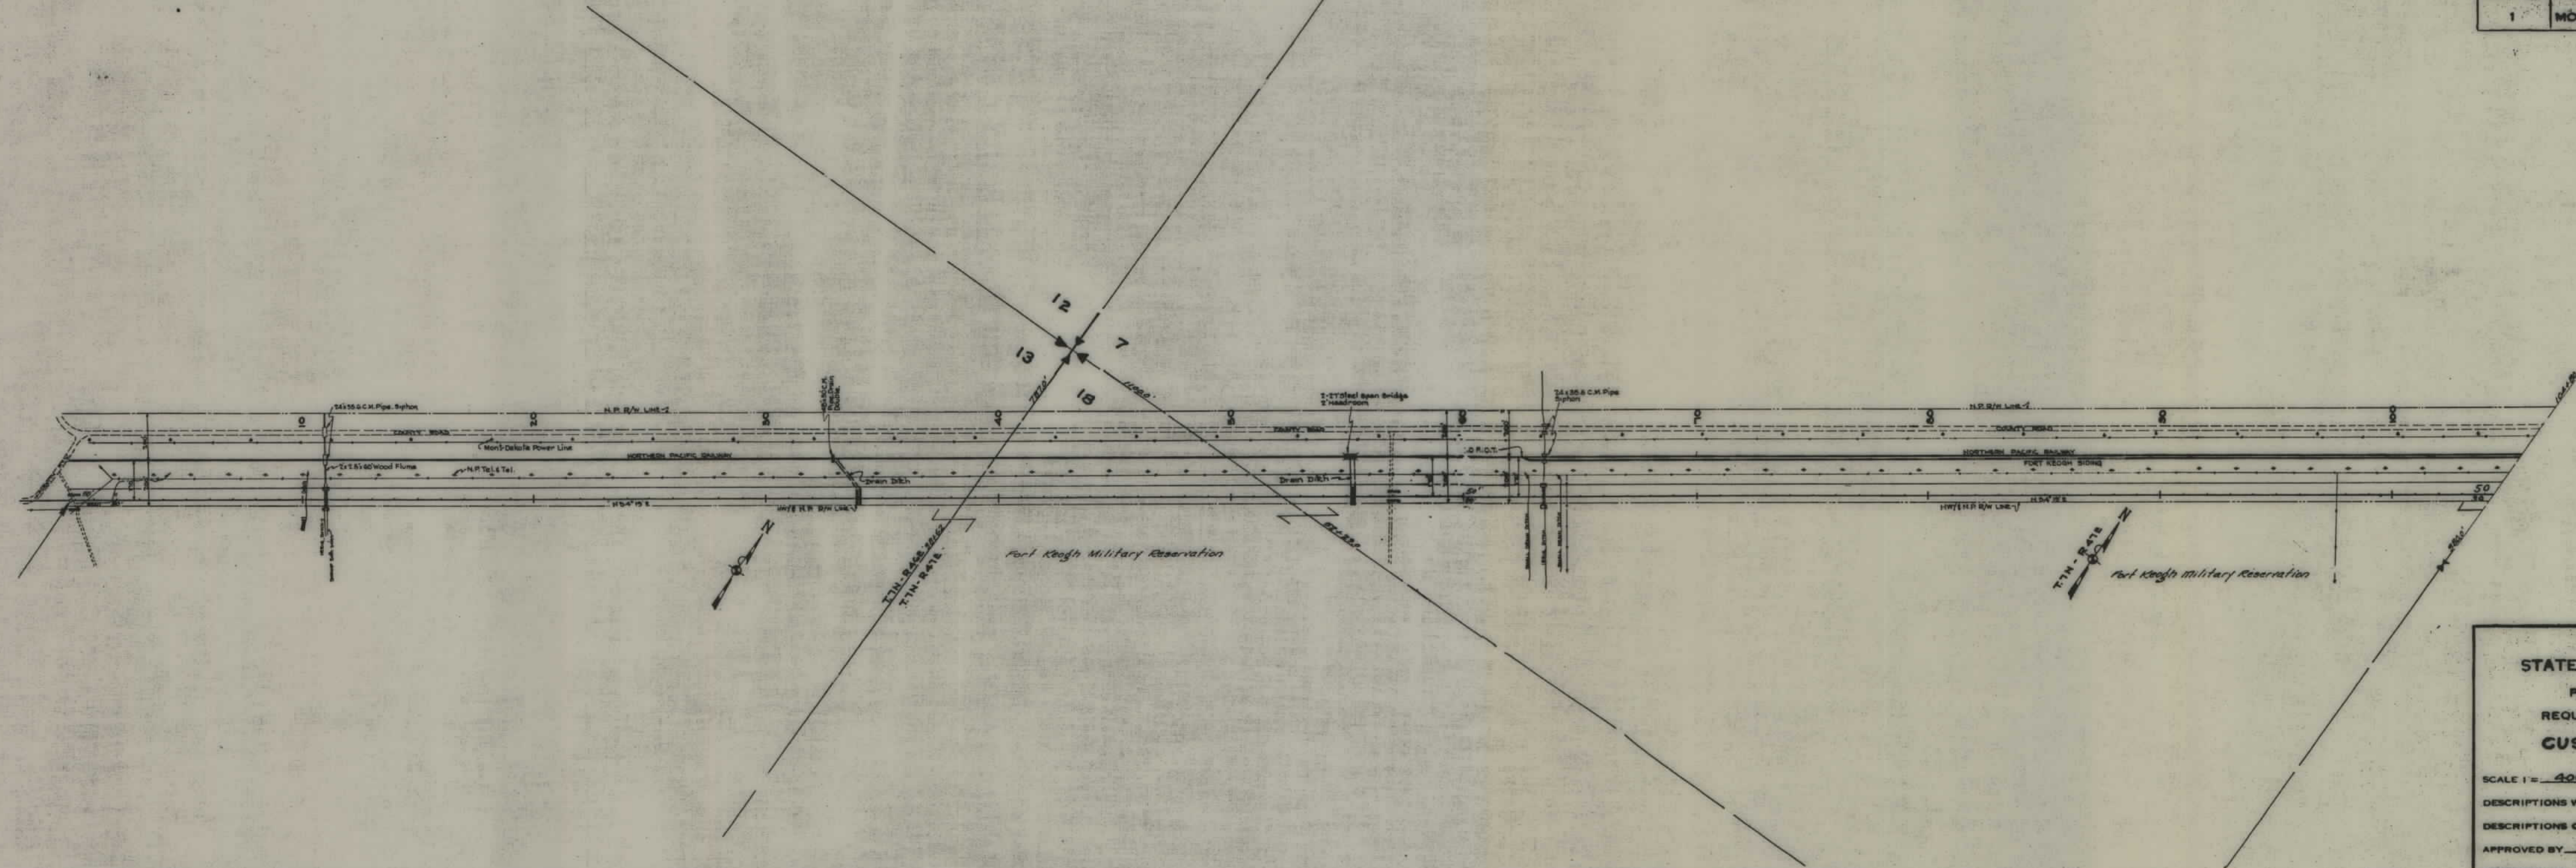

STATE OF MONTANA
STATE HIGHWAY COMMISSION
PLAT SHOWING LAND
REQUIRED FOR RIGHT OF WAY
CUSTER COUNTY

SCALE 1" = 400' MAP COMPLETED Oct 1945

DESCRIPTIONS WRITTEN BY _____ DATE _____

DESCRIPTIONS CHECKED BY _____ DATE _____

APPROVED BY _____ PLANS DEPT.

APPROVED BY _____ R.W. ENGINEER

01632


FED. ROAD DIST. NO.	STATE	FED. AID PROJ. NO.	STATE R/W No.	SHEET NO.	TOTAL SHEETS
1	MONT.	135E FAP and 135 02 FAPM		2	3

DEPARTMENT OF THE INTERIOR
Bureau of Land Management
Land Office, Billings, Montana

I Hereby Certify that the right of way and borrowpit areas represented hereon by cross-hatching, situated in E $\frac{1}{2}$ SW $\frac{1}{4}$ and E $\frac{1}{2}$ Sec. 5, T7N, R47E and E $\frac{1}{2}$ SE $\frac{1}{4}$ Sec. 32, T8N, R47E (R/W) NE $\frac{1}{4}$ NE $\frac{1}{4}$, NW $\frac{1}{4}$ NE $\frac{1}{4}$ Sec. 8, T7N, R47E (R/W) SE $\frac{1}{4}$ Sec. 5, T7N, R47E, (Borrowpit) NE $\frac{1}{4}$ NE $\frac{1}{4}$, NW $\frac{1}{4}$ NE $\frac{1}{4}$ Sec. 8, SW $\frac{1}{4}$ SE $\frac{1}{4}$ Sec. 5, T7N, R47E (Borrowpit) affects only unentered and unpatented public domain within the Fort Keogh National Wildlife Refuge.

November 30 1950

William Riddell
WILLIAM RIDDELL, Manager

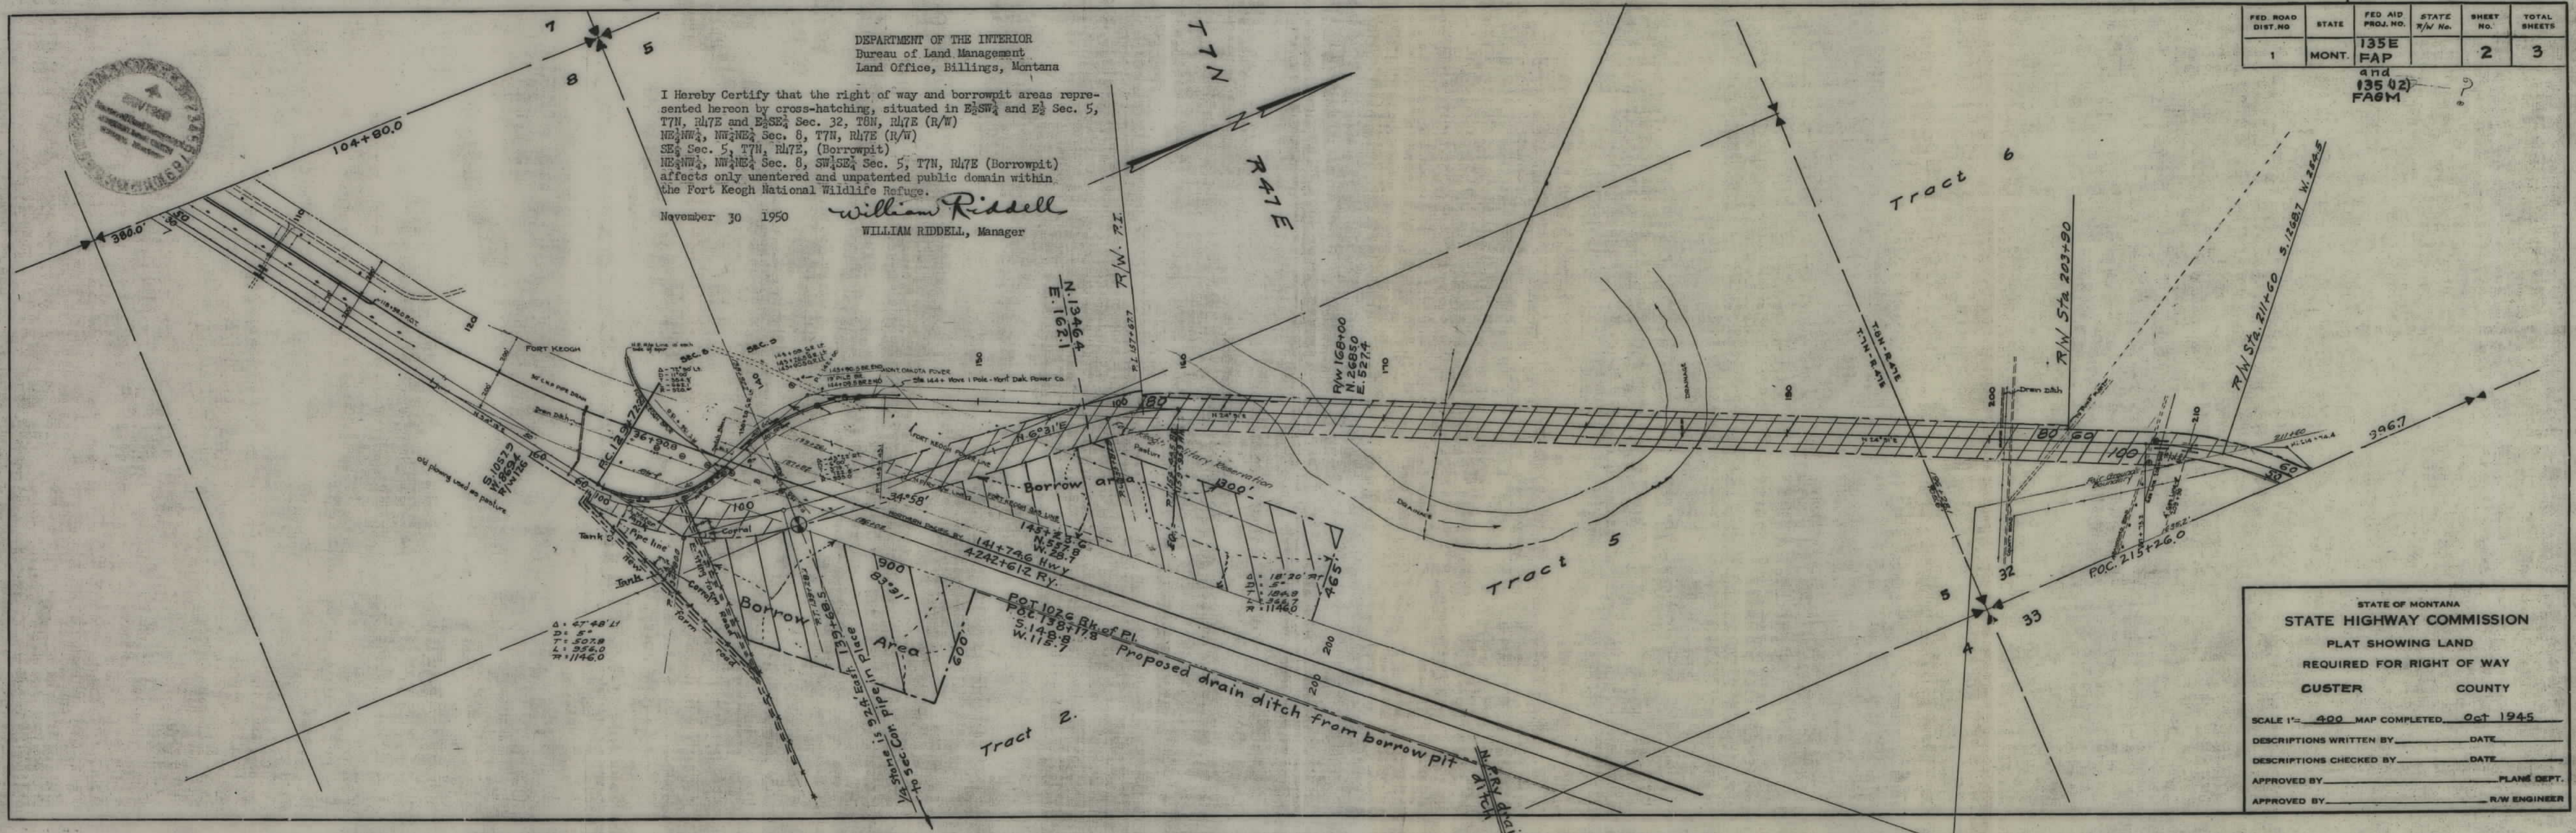

STATE OF MONTANA
STATE HIGHWAY COMMISSION
PLAT SHOWING LAND
REQUIRED FOR RIGHT OF WAY
CUSTER COUNTY

SCALE 1"= 400' MAP COMPLETED Oct 1945

DESCRIPTIONS WRITTEN BY _____ DATE _____

DESCRIPTIONS CHECKED BY _____ DATE _____

APPROVED BY _____ PLANS DEPT.

APPROVED BY _____ R/W ENGINEER

