


PLANS
NOT
TO
SCALE

STATE OF	PROJECT NO.	SHEET NO.	TOTAL SHEETS
MONTANA	M 7106 (4)	1	3

SPRING ST. - 8th TO 11th

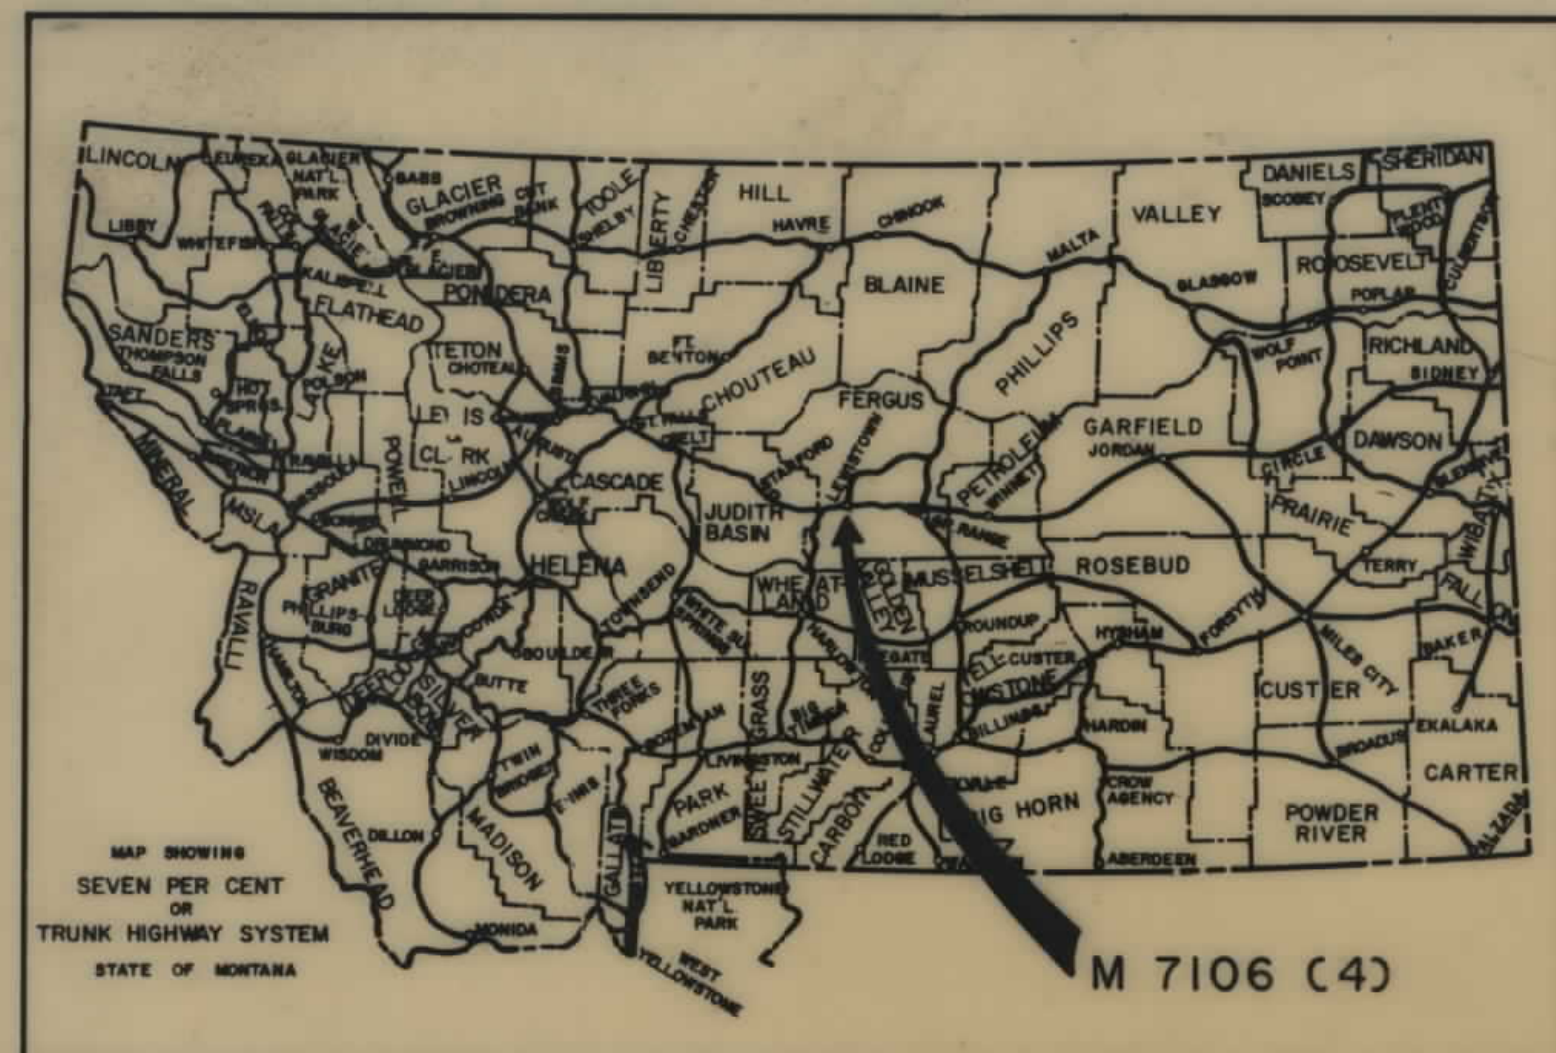


STATE OF MONTANA DEPARTMENT OF HIGHWAYS

RIGHT OF WAY PLAN OF FEDERAL AID PROJECT NO. M 7106 (4) SPRING STREET - 8th to 11th LEWISTOWN, FERGUS COUNTY LENGTH 0.208 MILES

CONVENTIONAL SIGNS

- RIGHT OF WAY LINE
- CENTERLINE (C) OR PROJECTED LINE
- STK'D. CENTERLINE
- PARCEL NUMBER
- OWNERSHIP BOUNDARY
- R/W USE EXISTING R/W LT OR RT
- PRESENT TRAVELED WAY (RTW)
- R/W LINE FENCED
- RAILROAD R/W
- CONSTRUCTION LIMITS
- FENCE LINE
- CONTROL OF ACCESS WITH FENCE
- CONTROL OF ACCESS WITHOUT FENCE
- GATE IN FENCE
- CATTLE GUARD-24'
- STATE & NATIONAL BORDER LINES
- CITY OR TOWN LIMITS LINE
- COUNTY LINE
- RESERVATION LINE
- TOWNSHIP & SECTION LINE
- 1/2 SECTION LINE
- 1/4 SECTION LINE
- SECTION CORNER
- 1/4 SECTION COR.
- 1/6 SECTION COR.
- CENTER OF SECTION
- TELEPHONE OR TELEGRAPH POLES IN PLACE
- POWER POLES IN PLACE
- TEL OR TEL OR POWER POLES TO BE MOVED
- NEW PIPES
- OLD PIPES IN PLACE
- OUTLET DITCH
- INLET DITCH
- DITCHES
- CHANNEL CHANGES
- BRIDGE
- RAILROADS

T.15N.
R.18E.

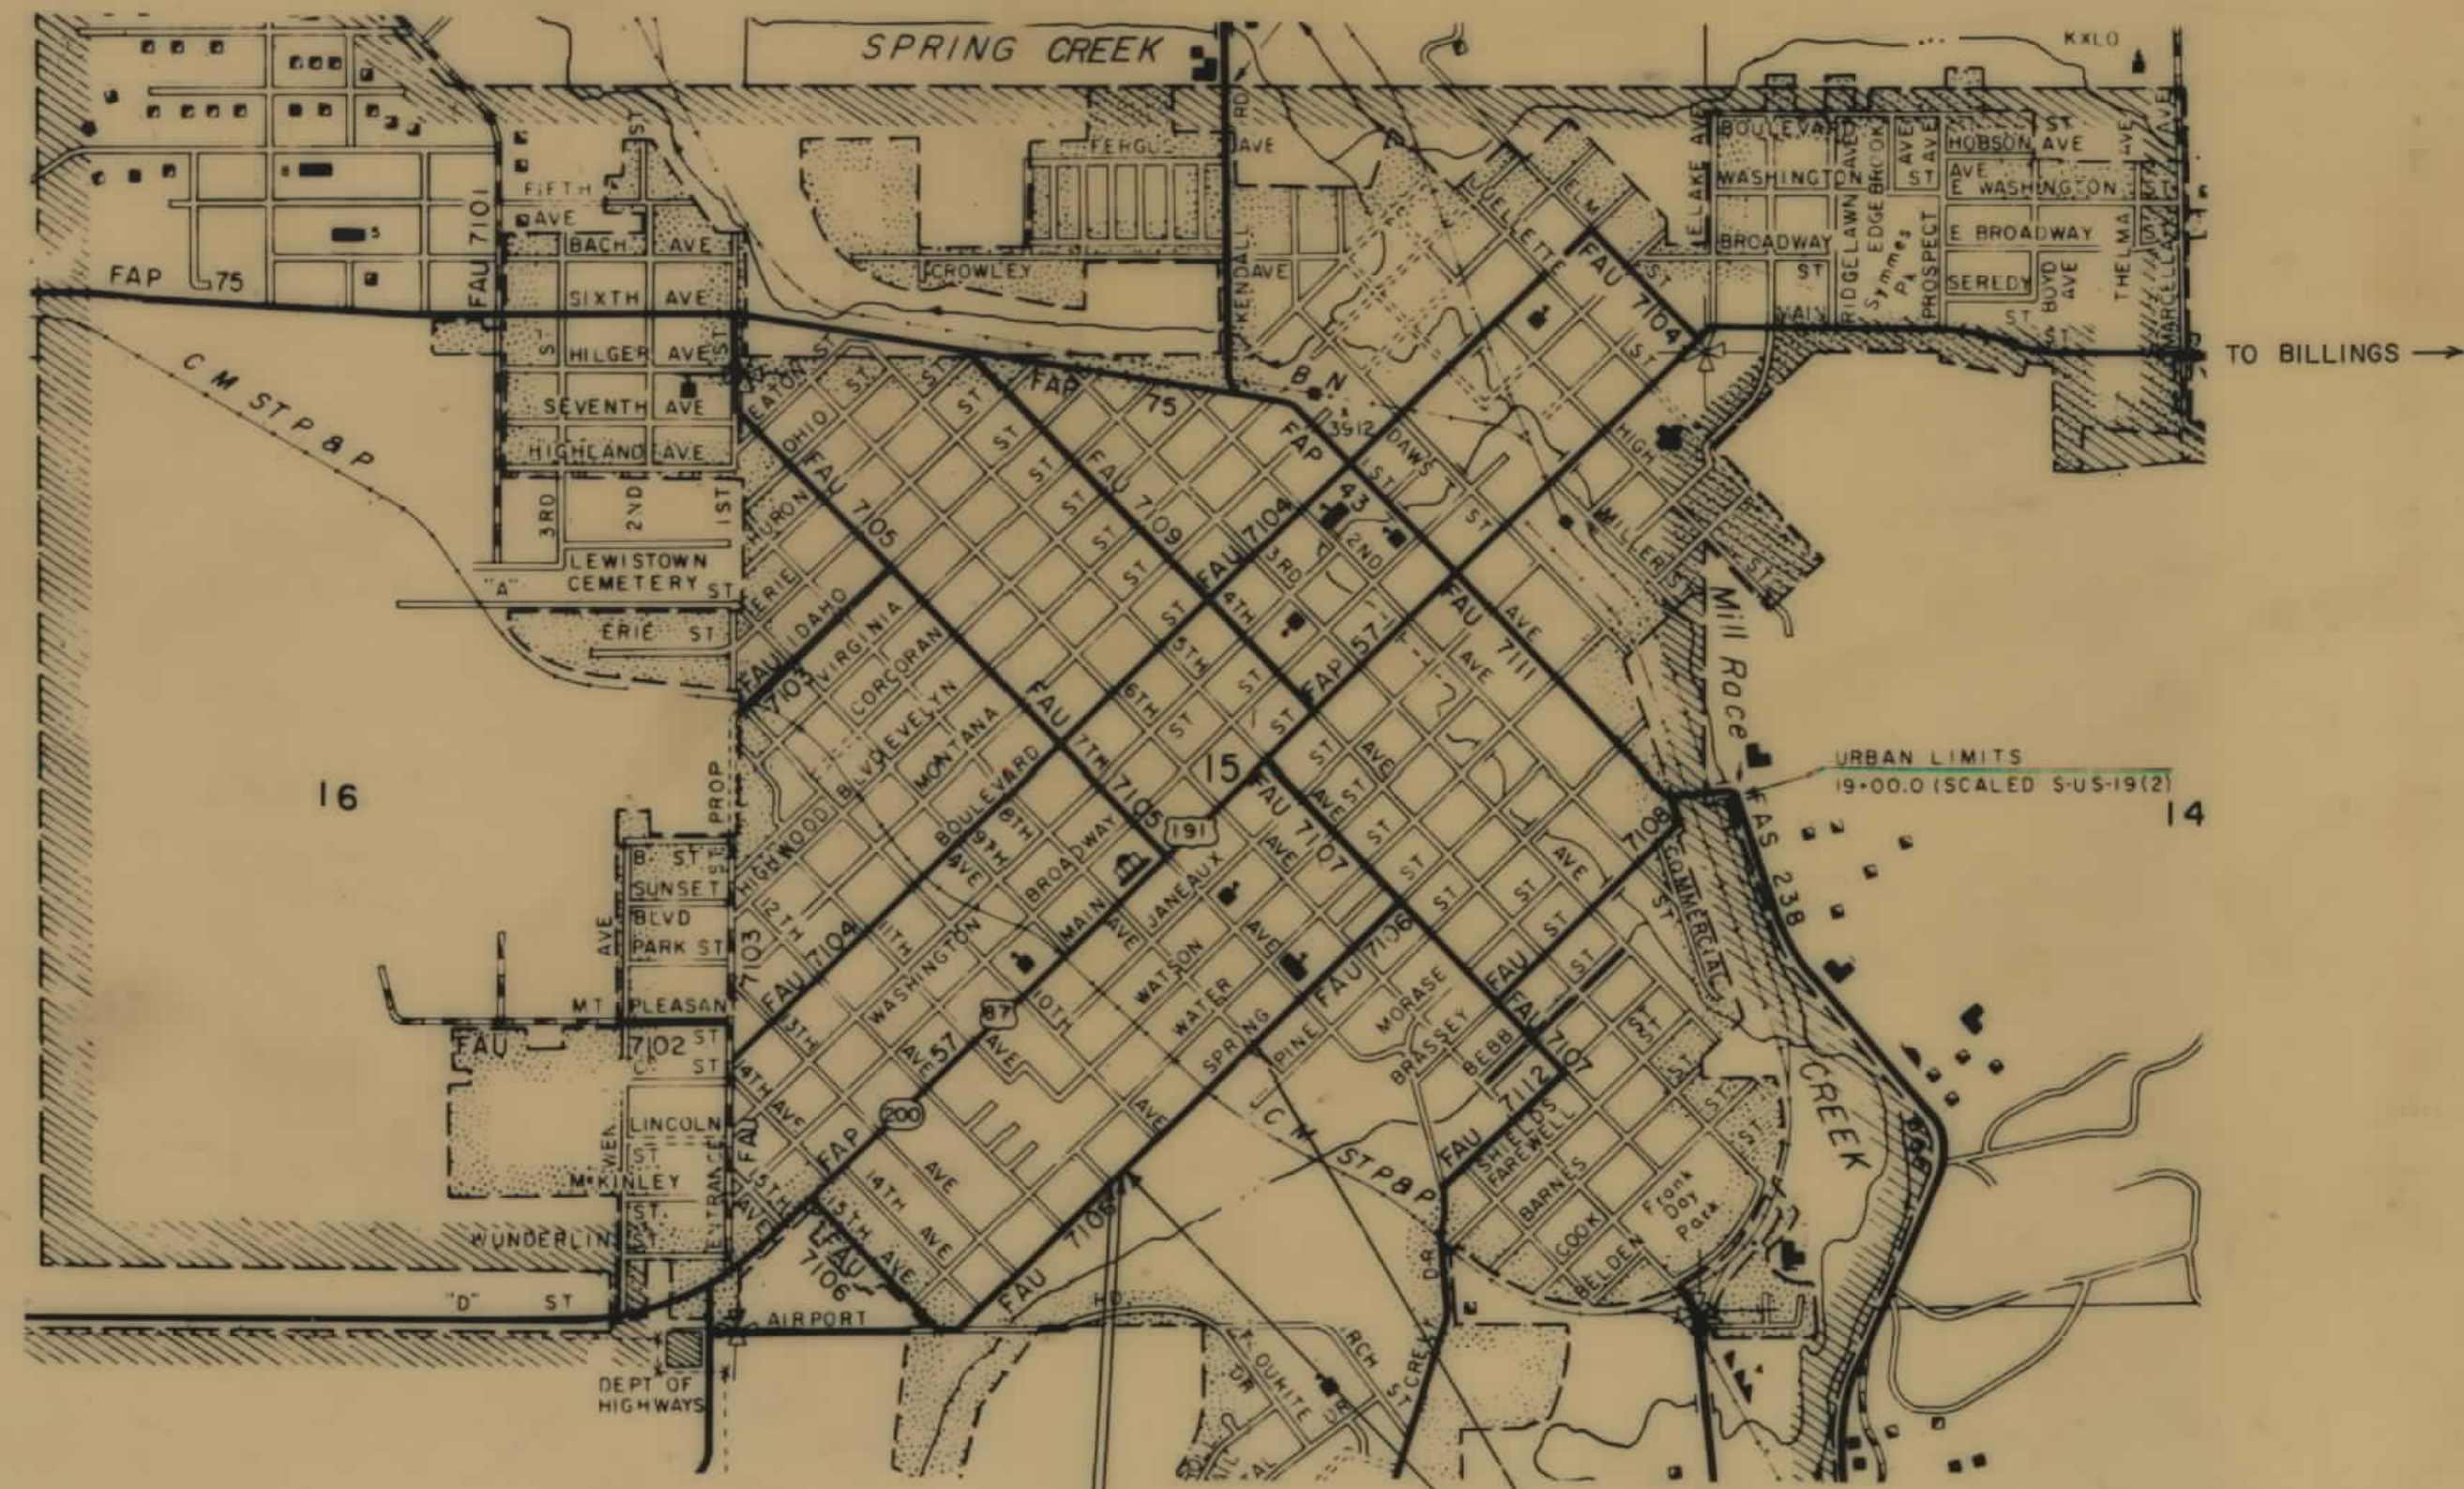

STA. 11+80 END M 7106 (4)
11+50 END R/W PUR. ON M 7106 (4)

STA. 1+00 BEG. M 7106 (4)
STA. 3+498 BEG. R/W PUR. ON M 7106 (4)

PARCEL NO.	OWNERSHIPS	SHEET NO.
1	CHICAGO, MILWAUKEE, ST. PAUL, AND PACIFIC RAILROAD	2
2	FRANK J. & JOAN R. FELKE	3
3	HENRY McCALL	3
4	EDWARD R. & BILLIE W. HOLBEIN	3
5	JANE HARPER	2
6	WM. BOGIE	2
7	JOHN TUSS	2
8	LETA R. POLLARD	2
9	RAY & VIOLA L. MURRAY	3
10	JOHN THUNE	3
11	STATE OF MONTANA	3
12	WAYNE D. & VICKI J. CHAPMAN	3
13	JOHN WILLIAMS	3
14	JAMES IRONS	3
15	JOHN THUNE	3

RELATED PROJECTS
ASSOCIATED PROJECT AGREEMENT NUMBERS

Prepared By :
HKM Associates
Engineers, Architects, Planners
Billings, Montana 59107

STATE OF MONTANA
DEPARTMENT OF HIGHWAYS

APPROVED: Jan 8 19 79

RONALD P. RICHARDS
DIRECTOR OF HIGHWAYS
By Jack R. Beckert
ADMINISTRATOR
ENGINEERING DIVISION

U.S. DEPARTMENT OF TRANSPORTATION
FEDERAL HIGHWAY ADMINISTRATION

APPROVED: _____
DIVISION ENGINEER


DATE: _____

STATE 11-5-79
AUTH. FOR ACQ. 4-24-79

21051.01


OWNERSHIPS									
PARCEL	NAME	ADDRESS	TOTAL AREA	GROSS R/W AREA	R.T.W. AREA	AREA TO BE ACQUIRED	REMAINDER LEFT	REMAINDER RIGHT	EASEMENT AREA
1	CHICAGO, MILWAUKEE, ST. PAUL, AND PACIFIC RAILROAD	P.O. BOX 570 DEER LODGE, MONT.		5485.90 FT	3450 S.F.	2035.90 FT			7.910'
2	FRANK J. & JOAN R. FELKE			FOR ACCESS	TO CONSTRUCT	SIDEWALK			
3	HENRY McCALL								
4	EDWARD R. & BILLIE W. HOLBEIN								
5	JANE HARPER								
6	WM. BOGIE								
7	JOHN TUSS								
8	LETA R. POLLARD								

STATE OF	PROJECT NO.	SHEET NO.	TOTAL SHEETS
MONTANA	M 7106 (C4)	2	3

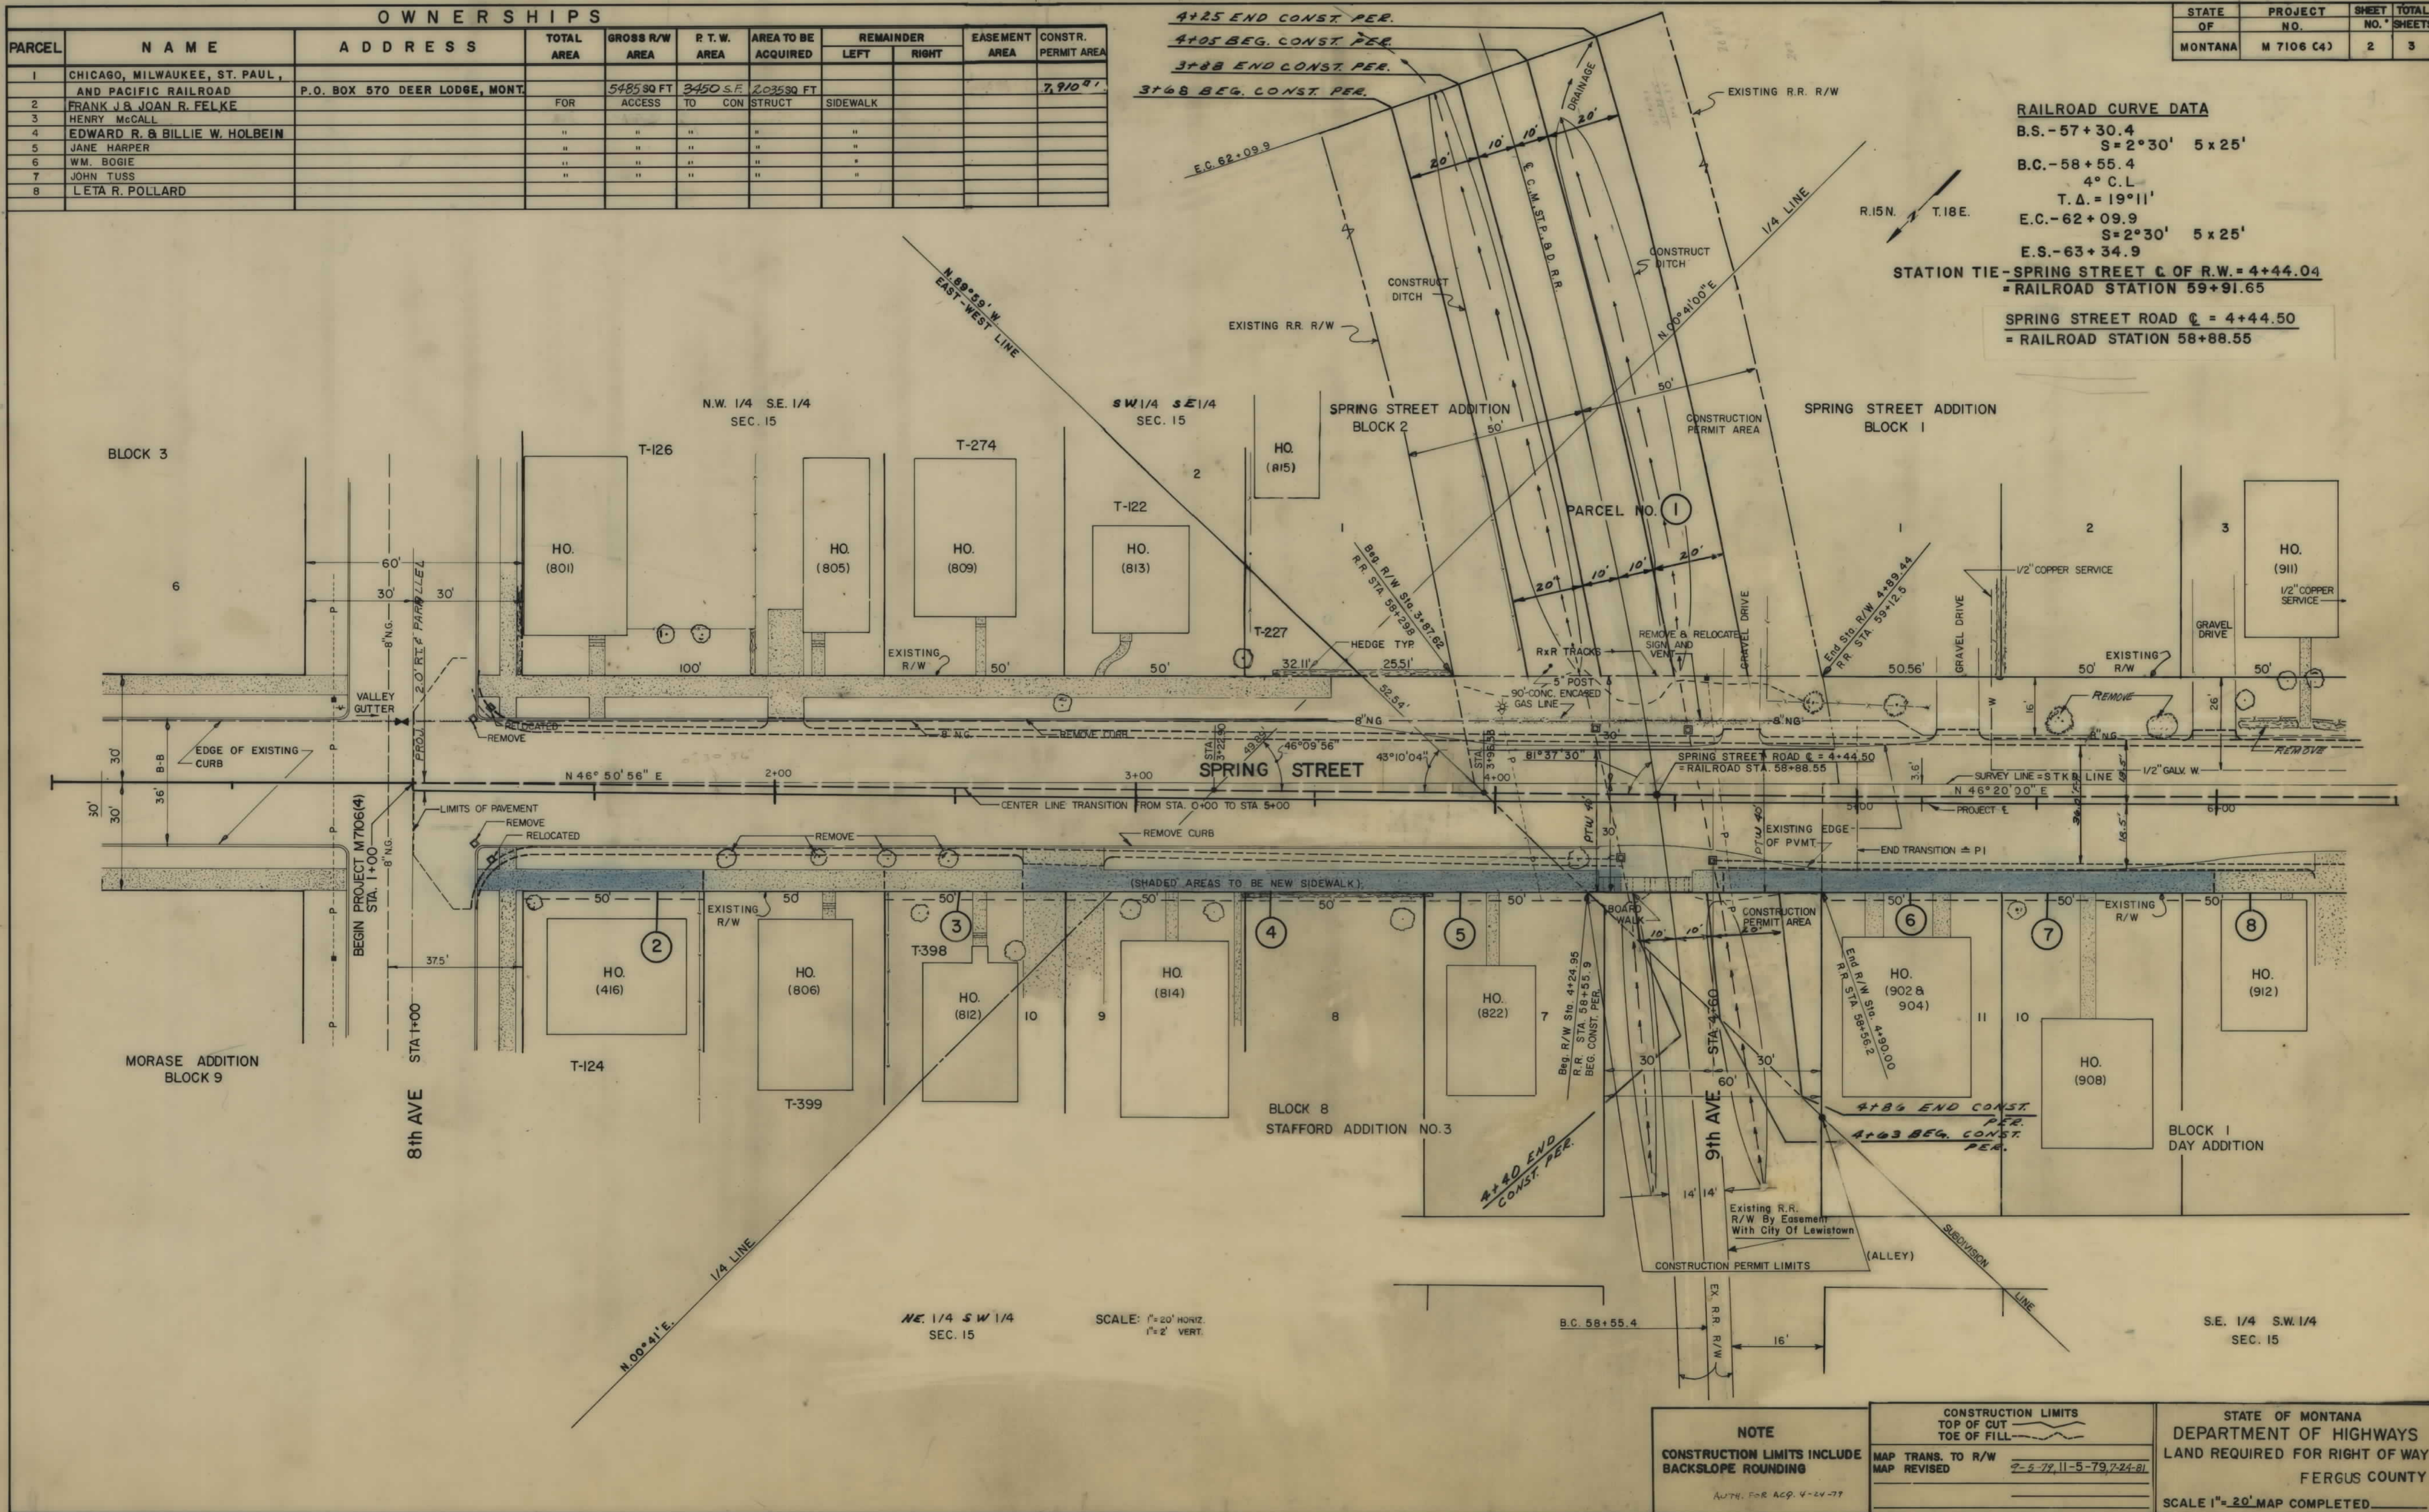

STATE OF	PROJECT NO.	SHEET NO.	TOTAL SHEETS
MONTANA	M 7106 (4)	3	3

STATE LANDS

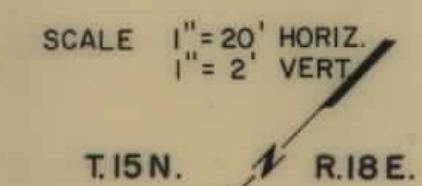

SCALE 1"=20' MAP COMPLETED _____

2M051.101