


**PLANS
NOT
TO
SCALE**

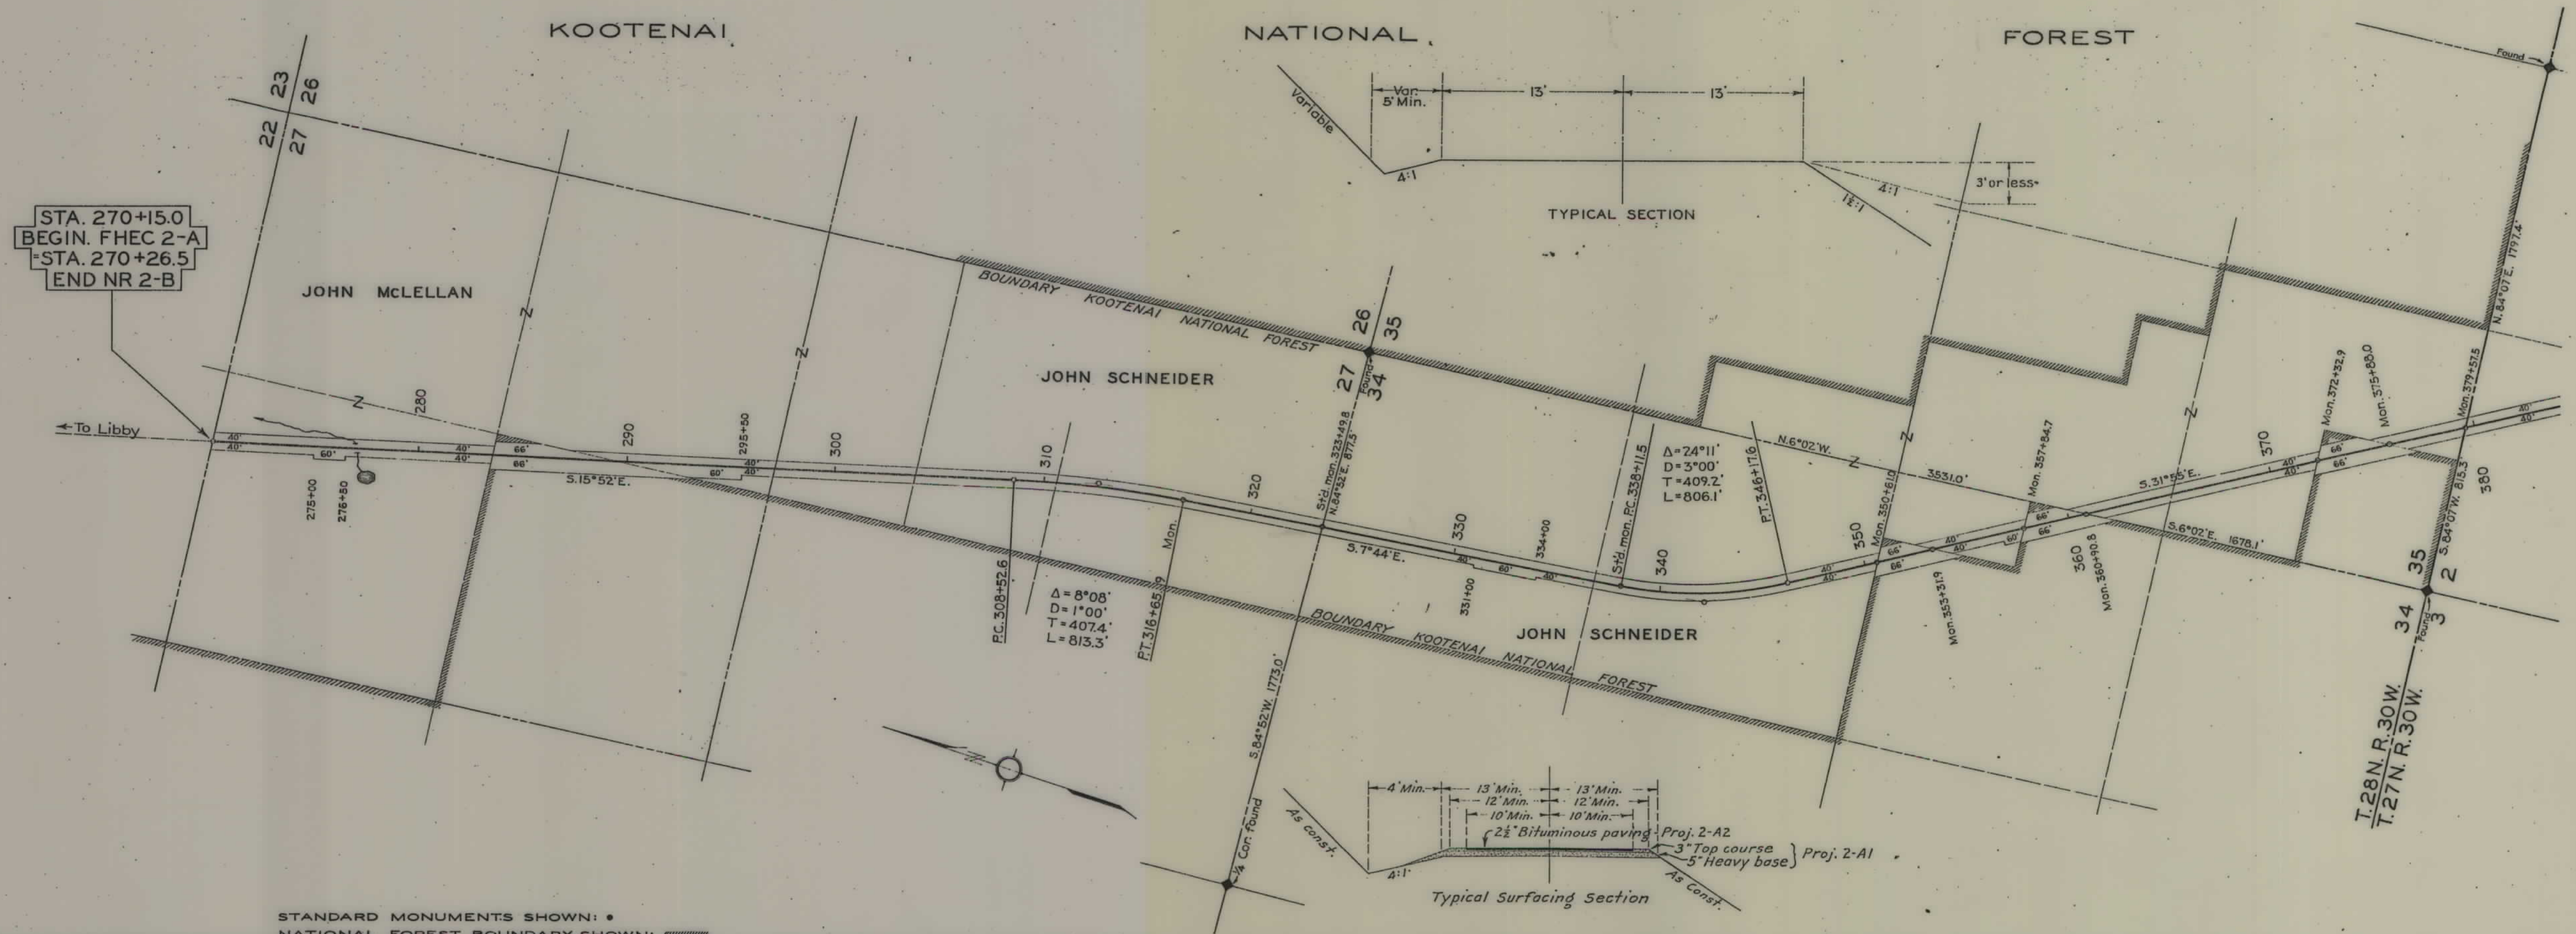

STANDARD MONUMENTS SHOWN: •
NATIONAL FOREST BOUNDARY SHOWN: ———


CLASSIFICATION
CLEARING



DRAINAGE
STRUCTURES


BENCH MARKS
DATUM: U.S.G.S.

PROFILE
HOR. 1"=400'
SCALE
VER. 1"=40'

SURFACING

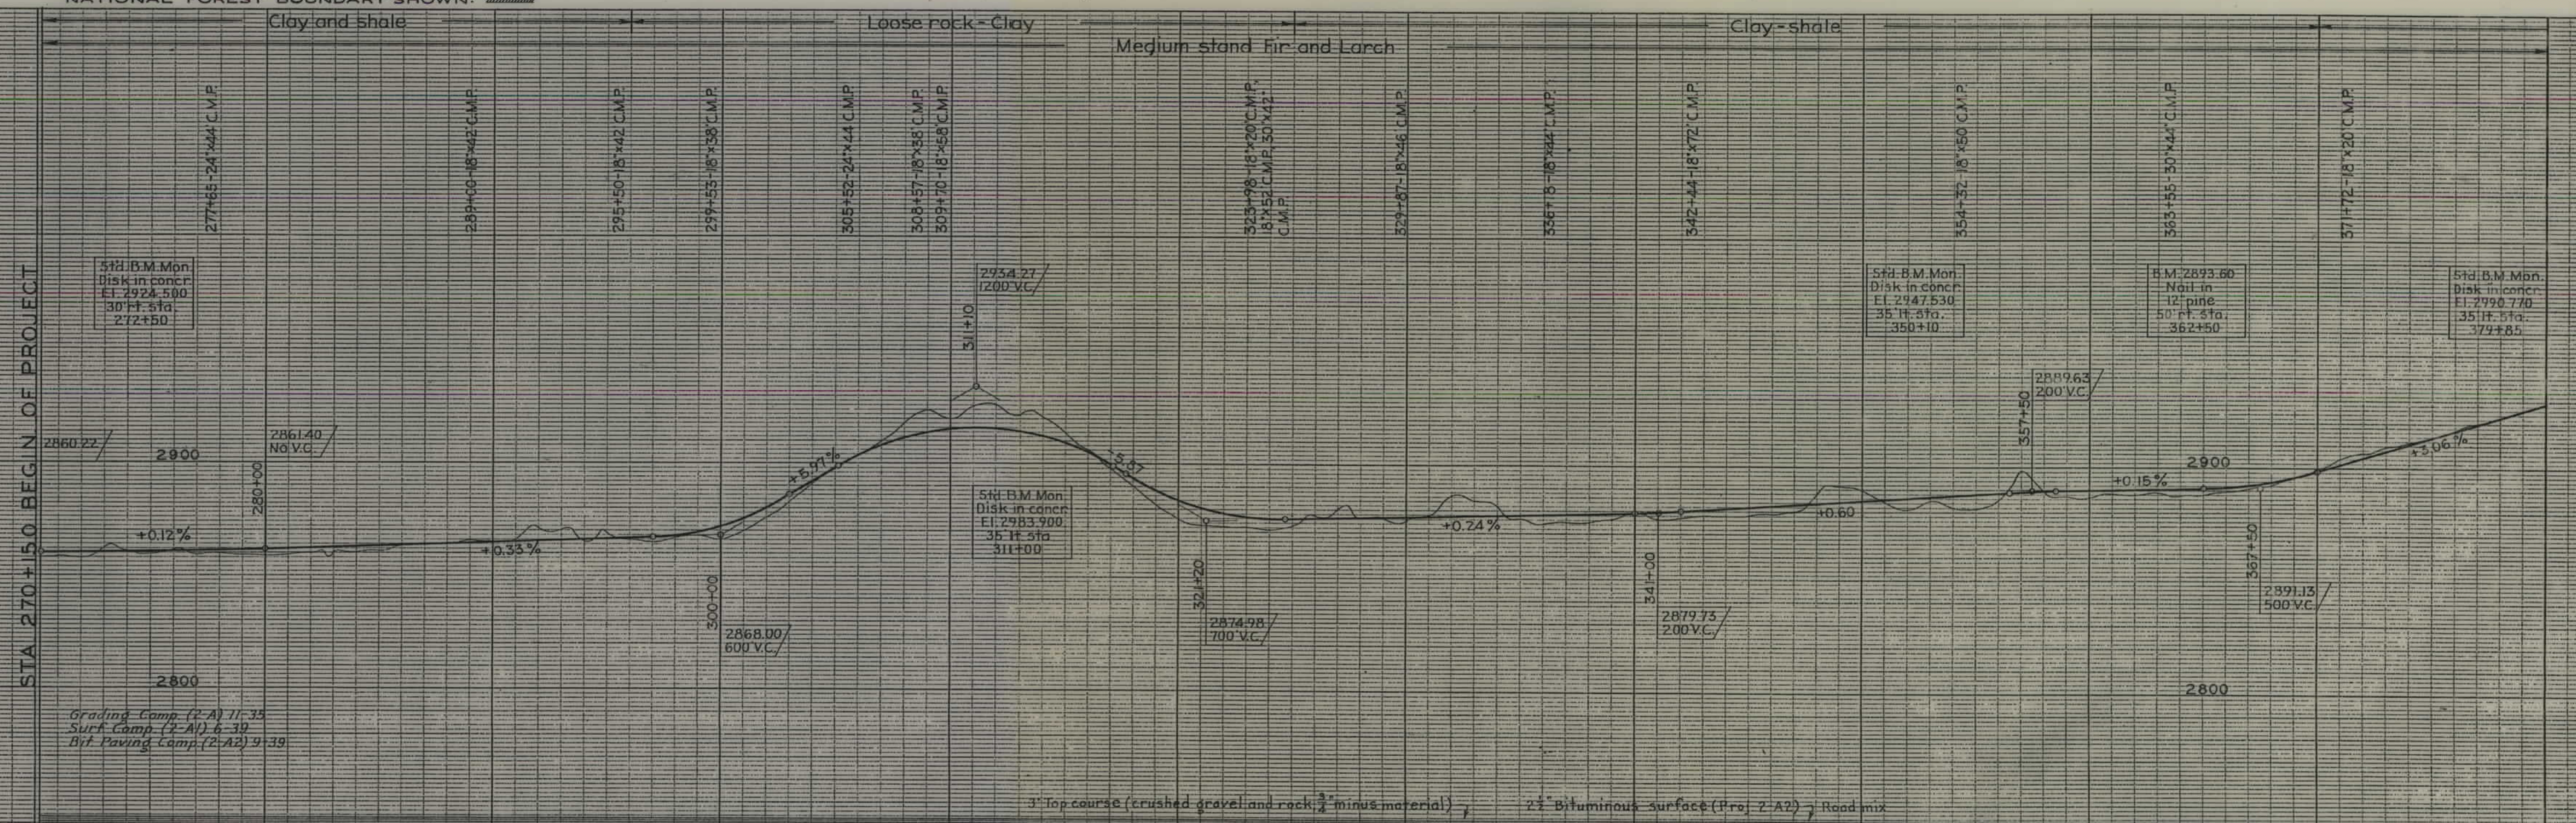

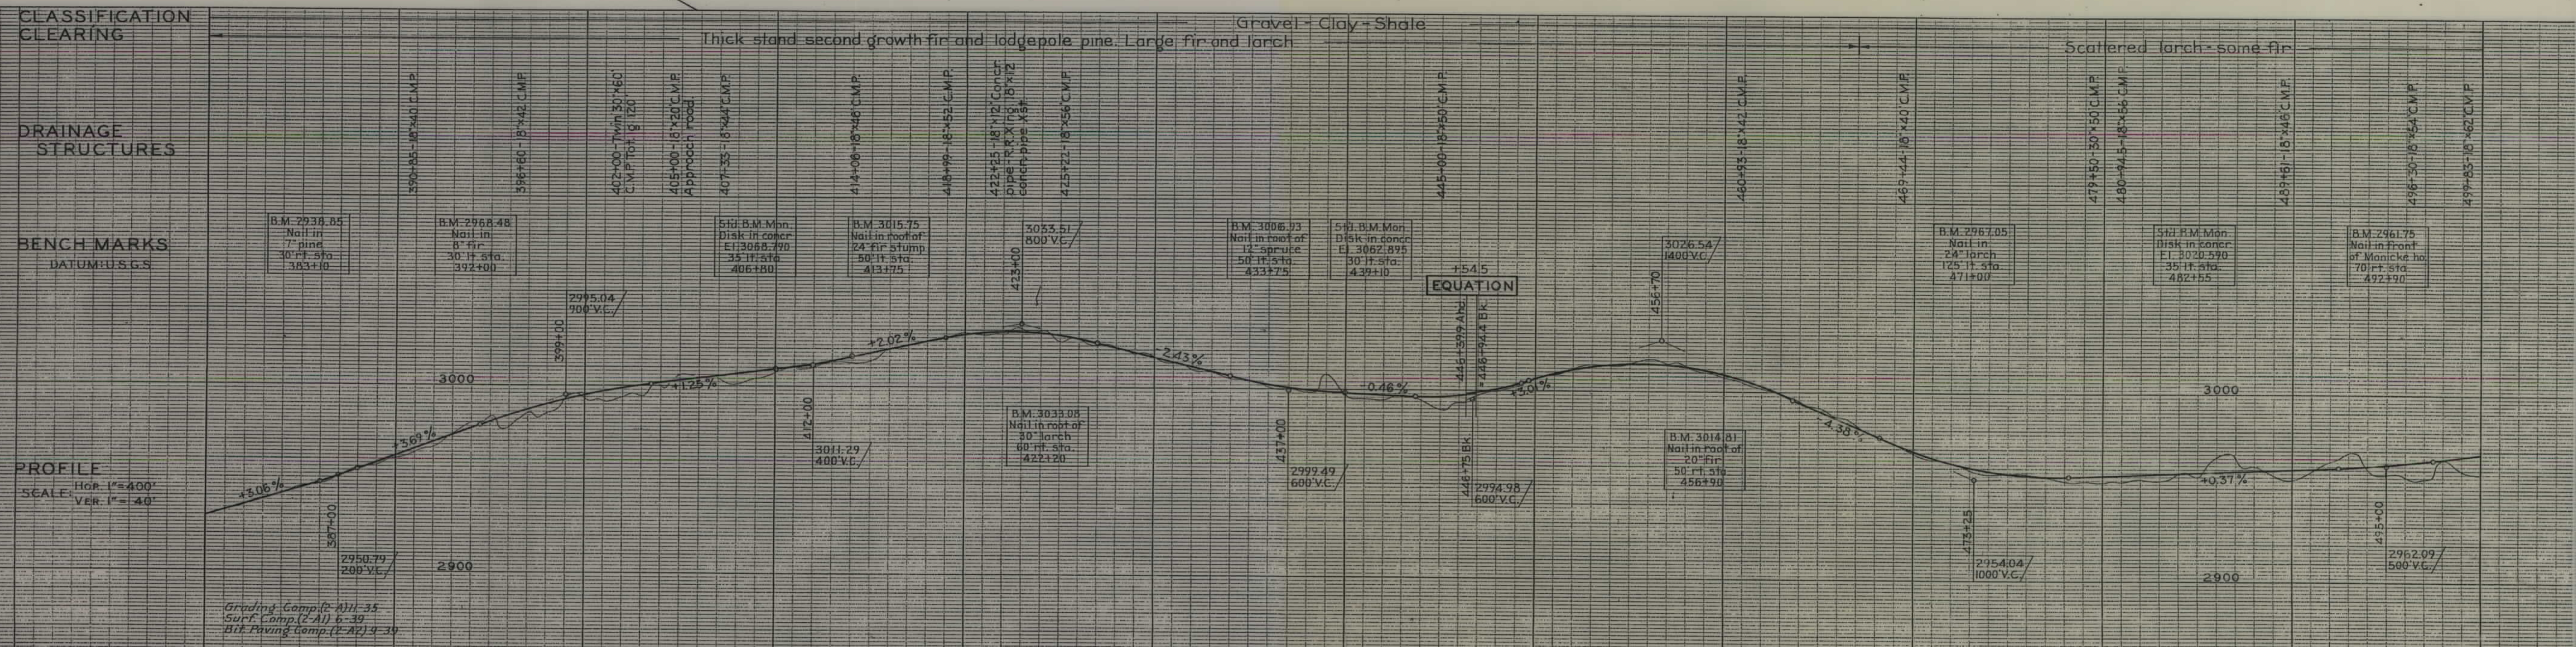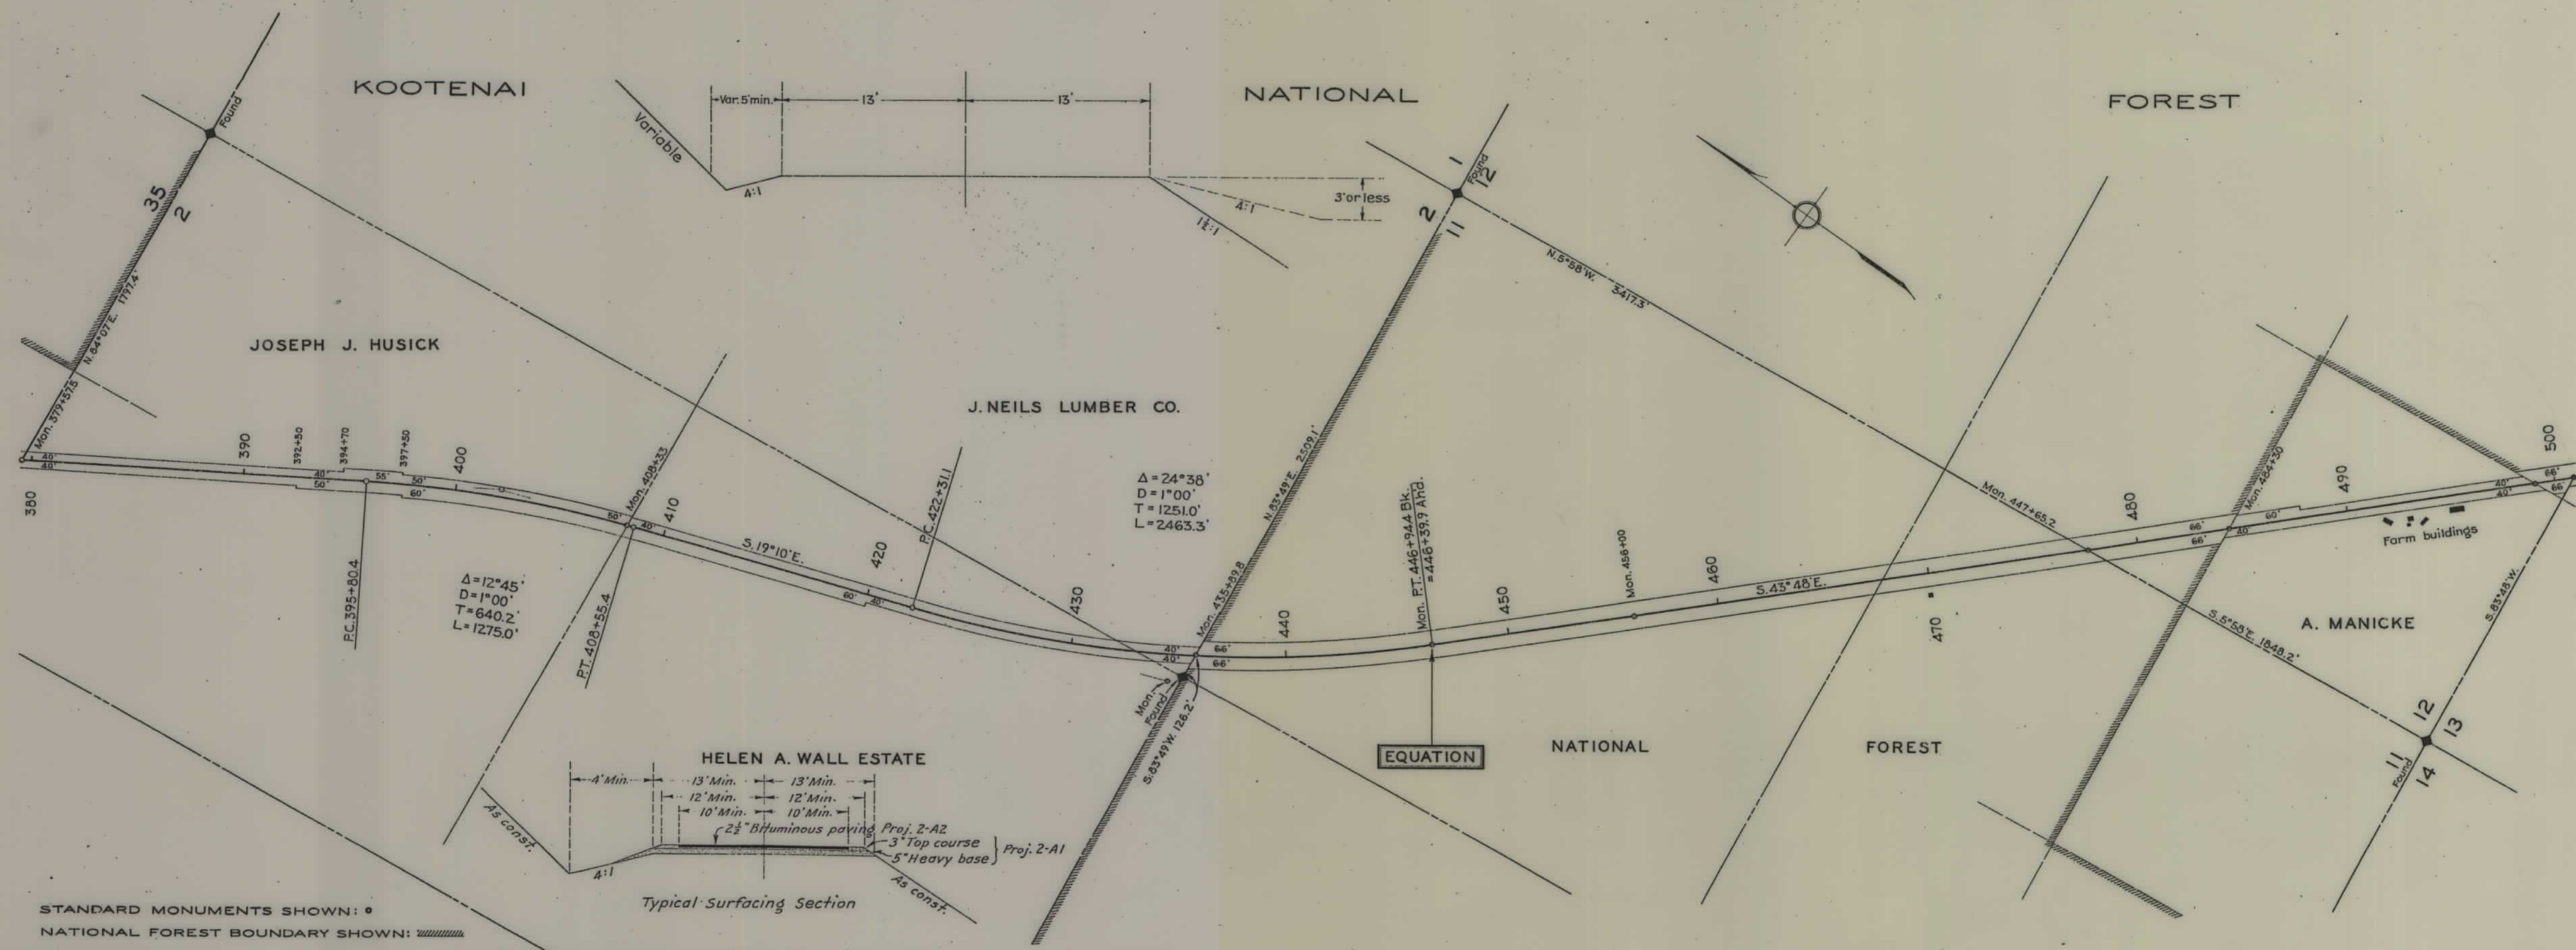

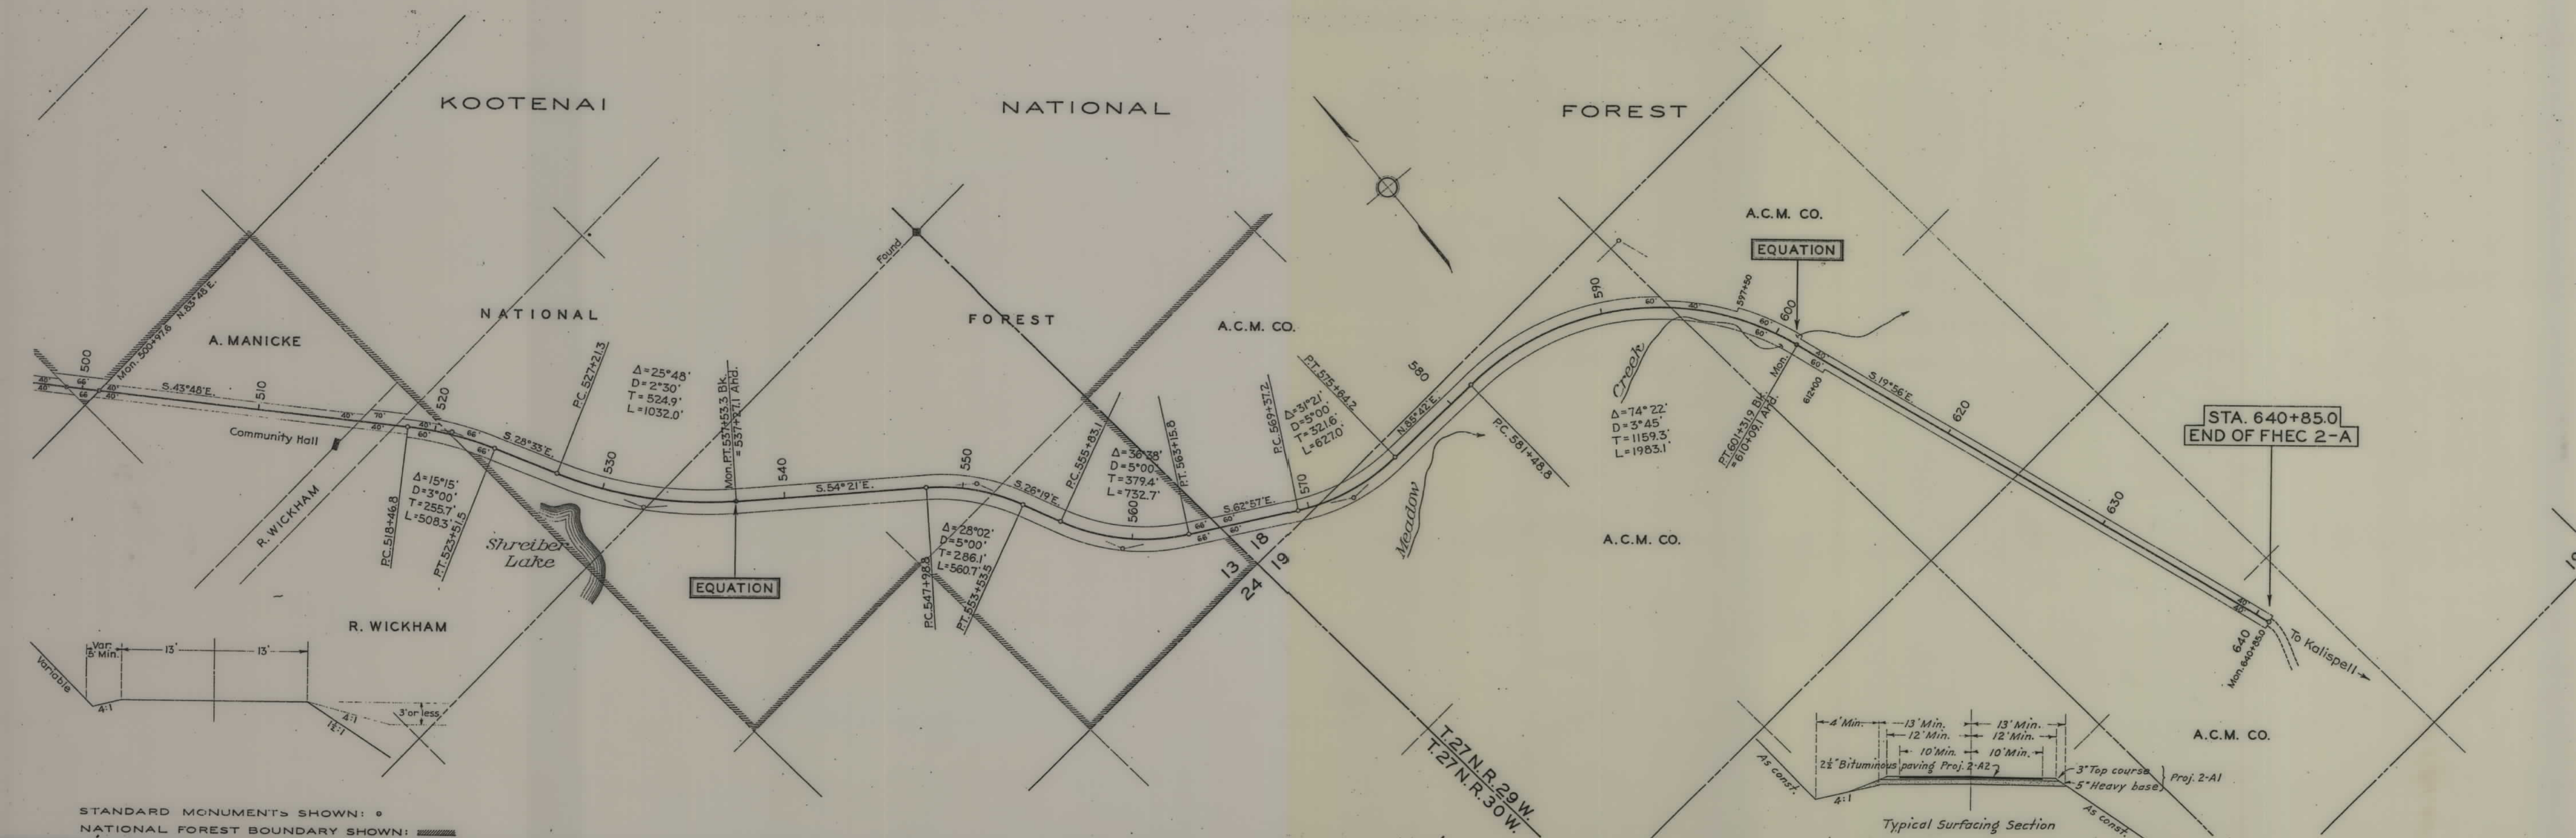

STANDARD MONUMENTS SHOWN:
 NATIONAL FOREST BOUNDARY SHOWN:

