


PLANS
NOT
TO
SCALE

FED. ROAD DIST. NO.	STATE	FED. AID PROJ. NO.	R/W No.	SHEET NO.	TOTAL SHEETS
1	MONT.	F 186		1	3

Allot. #2396
Bertha Josephine Burgess Gingery

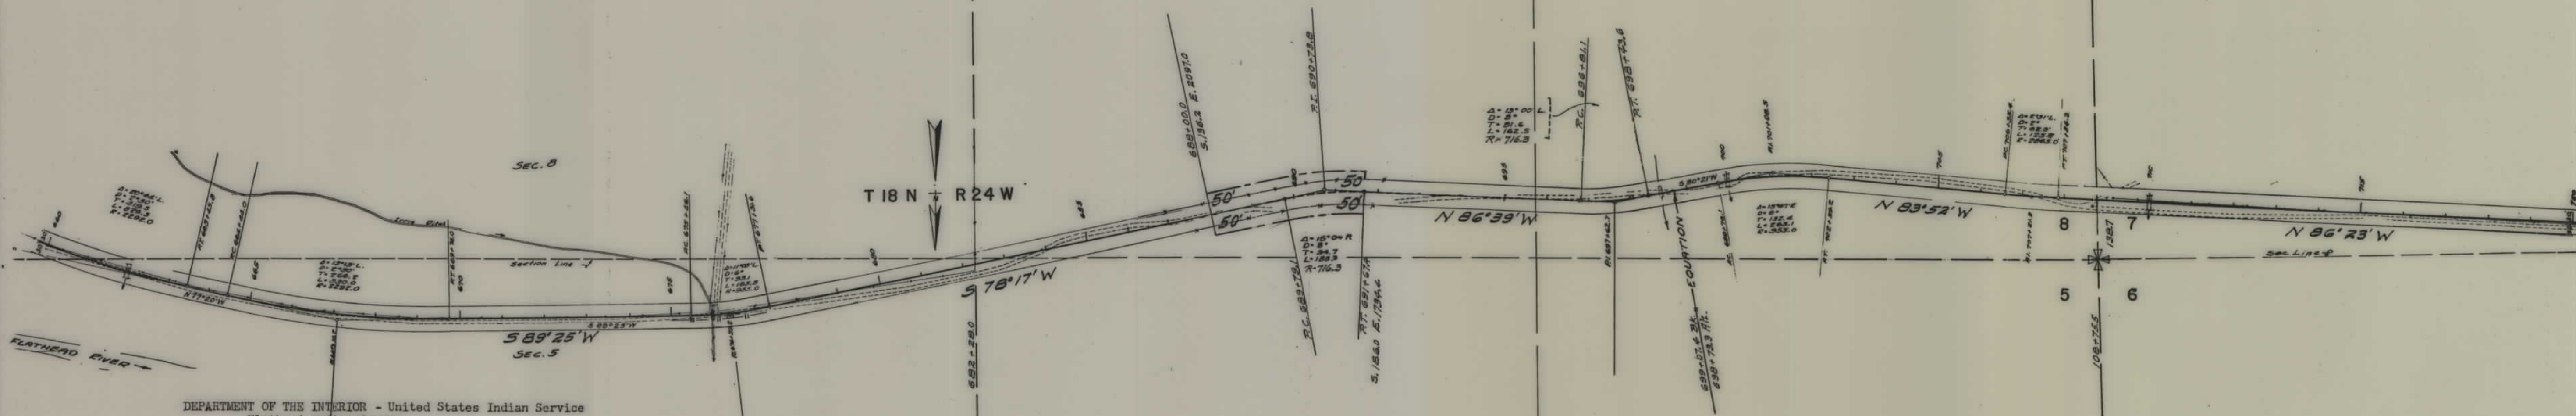

DEPARTMENT OF THE INTERIOR - United States Indian Service
Flathead Indian Agency
Dixon, Montana

APPROVED, sheets 1, 2 & 3, as shown hereon subject to the provisions of the Act of March 15, 1915 (38 Stat. L. 1188) and departmental regulations thereunder and subject also to any prior, valid, existing rights and adverse claims. This approval covers only Indian trust allotments, tribal and other lands under the jurisdiction of the Secretary of the Interior.

2/23/49
(date)

[Signature]
SUPERINTENDENT

STATE OF MONTANA
STATE HIGHWAY COMMISSION
PLAT SHOWING LAND
REQUIRED FOR RIGHT OF WAY
SANDERS COUNTY

SCALE 1"=200' MAP COMPLETED Feb. 1949

DESCRIPTIONS WRITTEN BY _____ DATE _____


DESCRIPTIONS CHECKED BY _____ DATE _____

APPROVED BY _____ PLANS DEPT.

APPROVED BY _____ R/W ENGINEER

20

FED. ROAD DIST. NO.	STATE	FED. AID PROJ. NO.	R/W No.	SHEET NO.	TOTAL SHEETS
1	MONT.	F-186		2	3

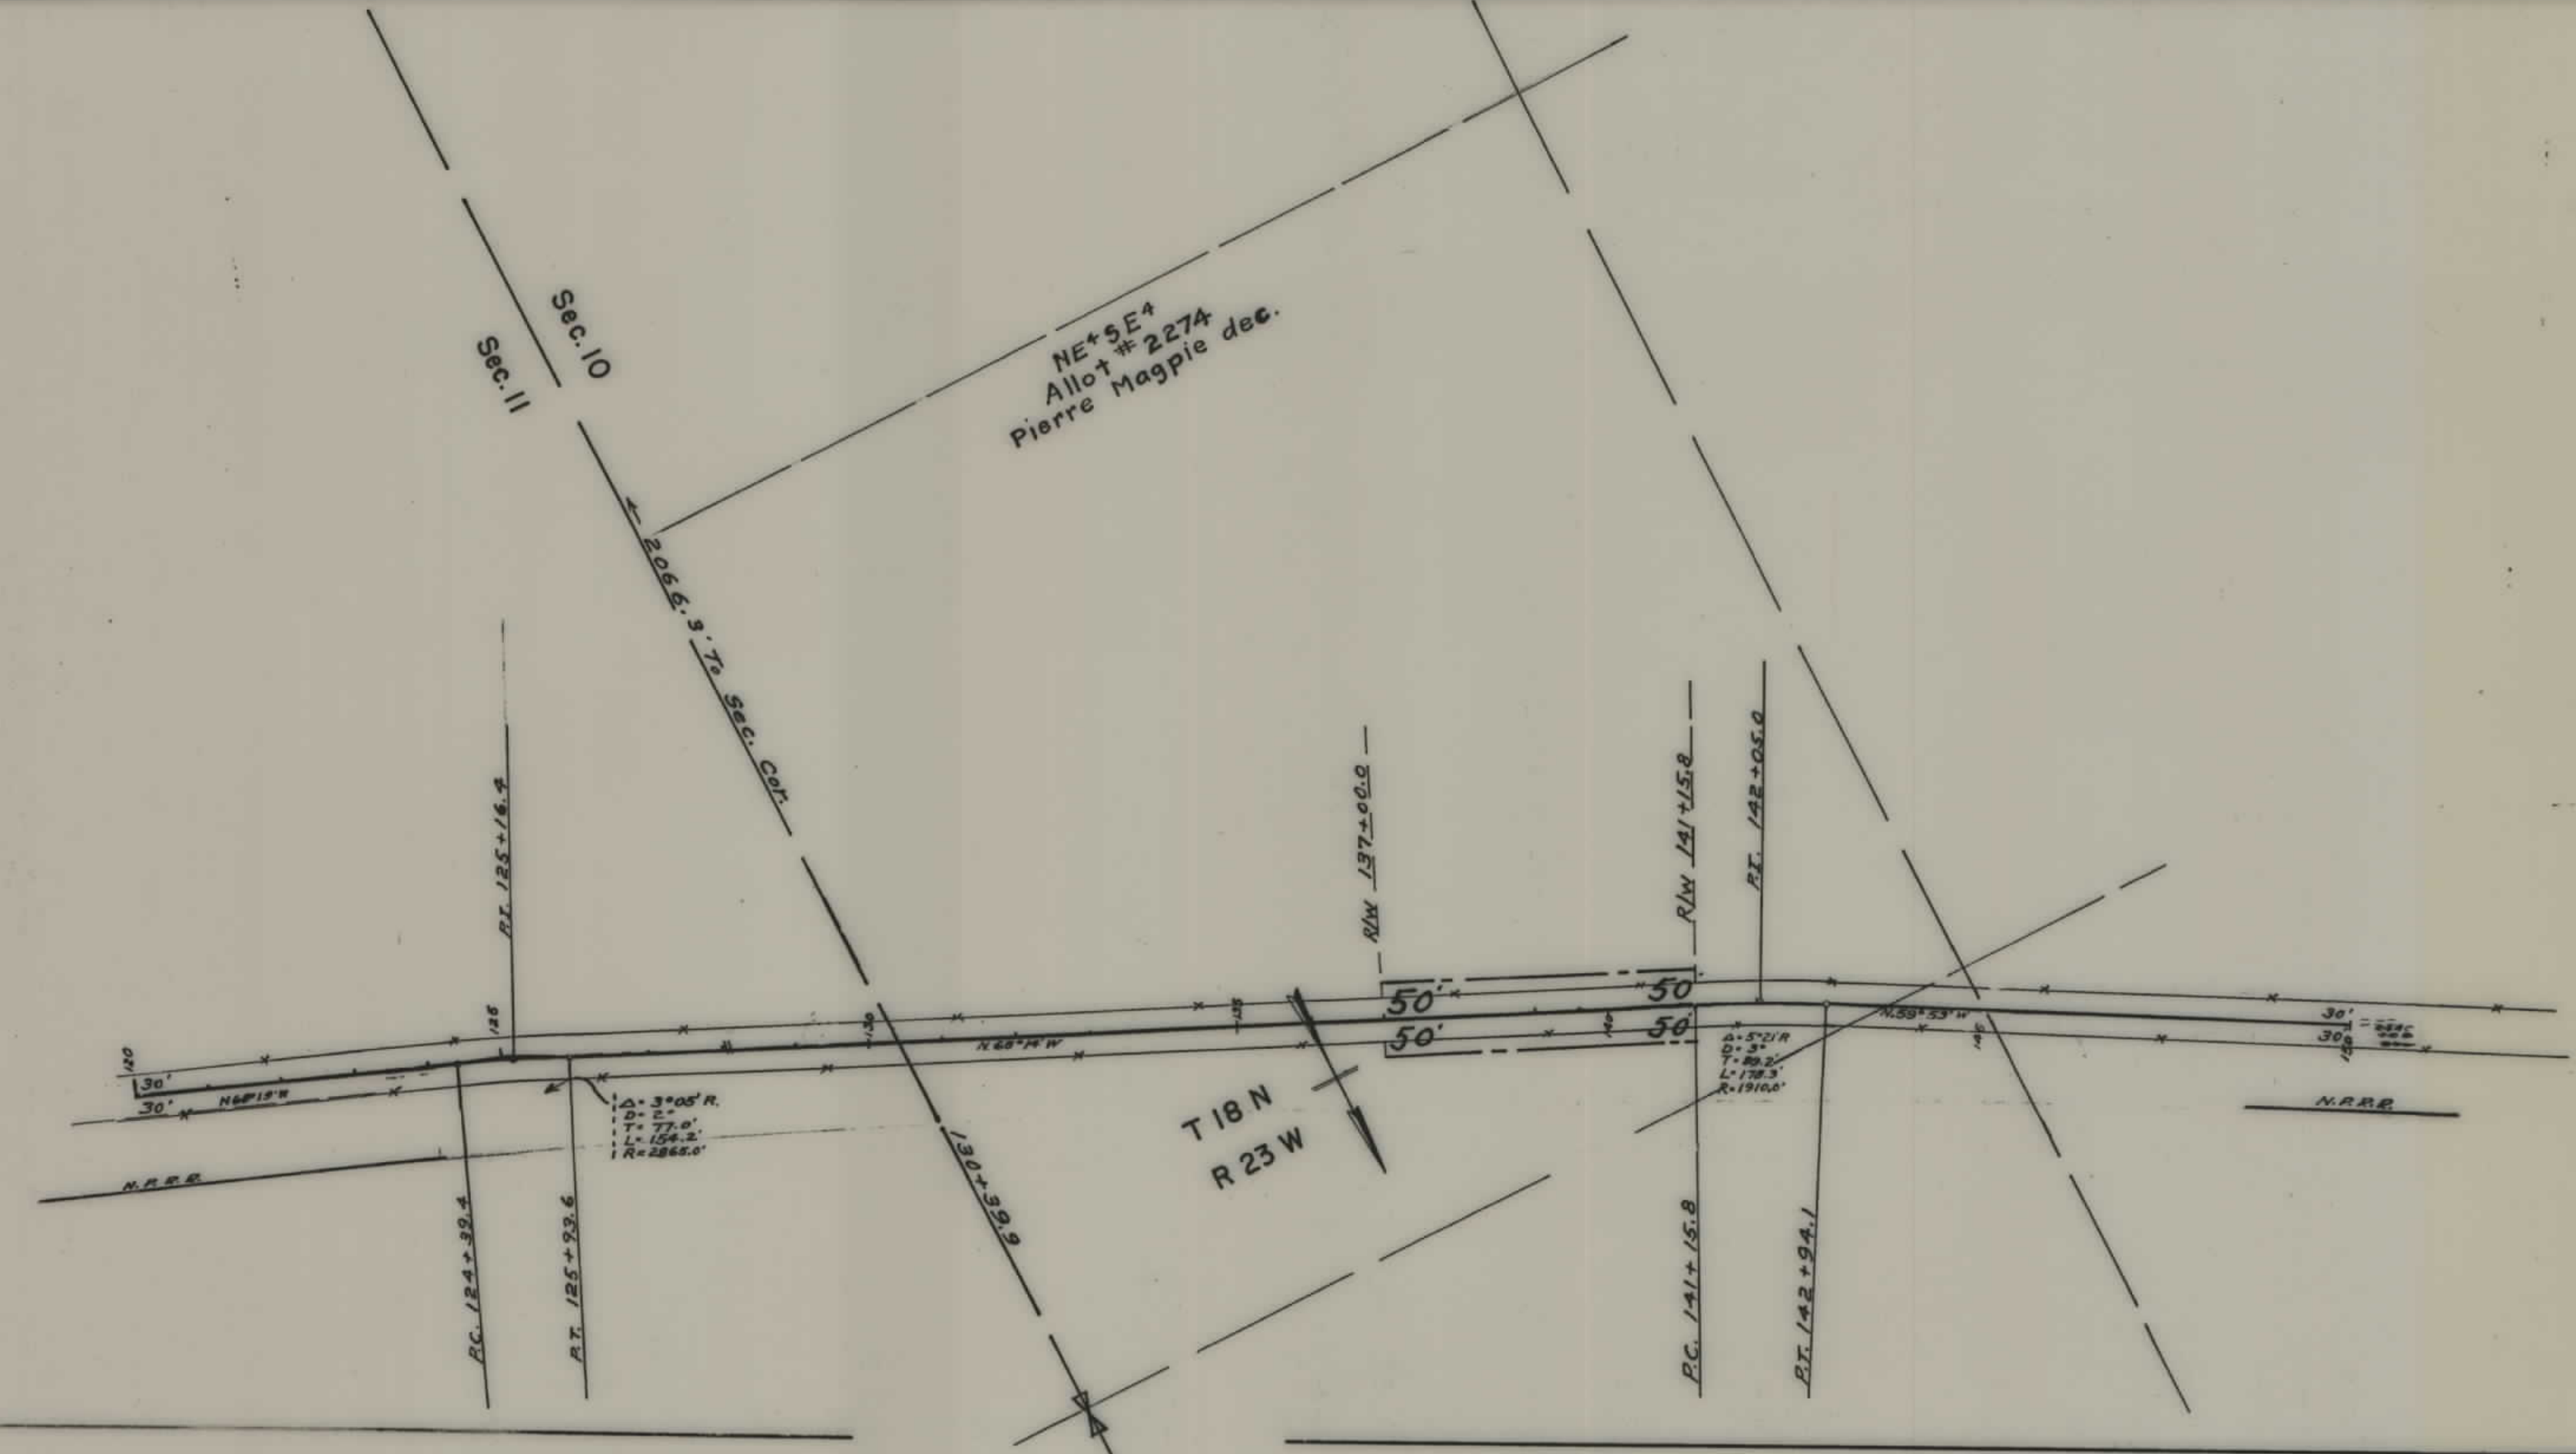

STATE OF MONTANA
STATE HIGHWAY COMMISSION
PLAT SHOWING LAND
REQUIRED FOR RIGHT OF WAY
SANDERS COUNTY

SCALE 1"= 200' MAP COMPLETED FEB. 1949.

DESCRIPTIONS WRITTEN BY _____ DATE _____

DESCRIPTIONS CHECKED BY _____ DATE _____

APPROVED BY _____ PLANS DEPT.

APPROVED BY _____

5

