
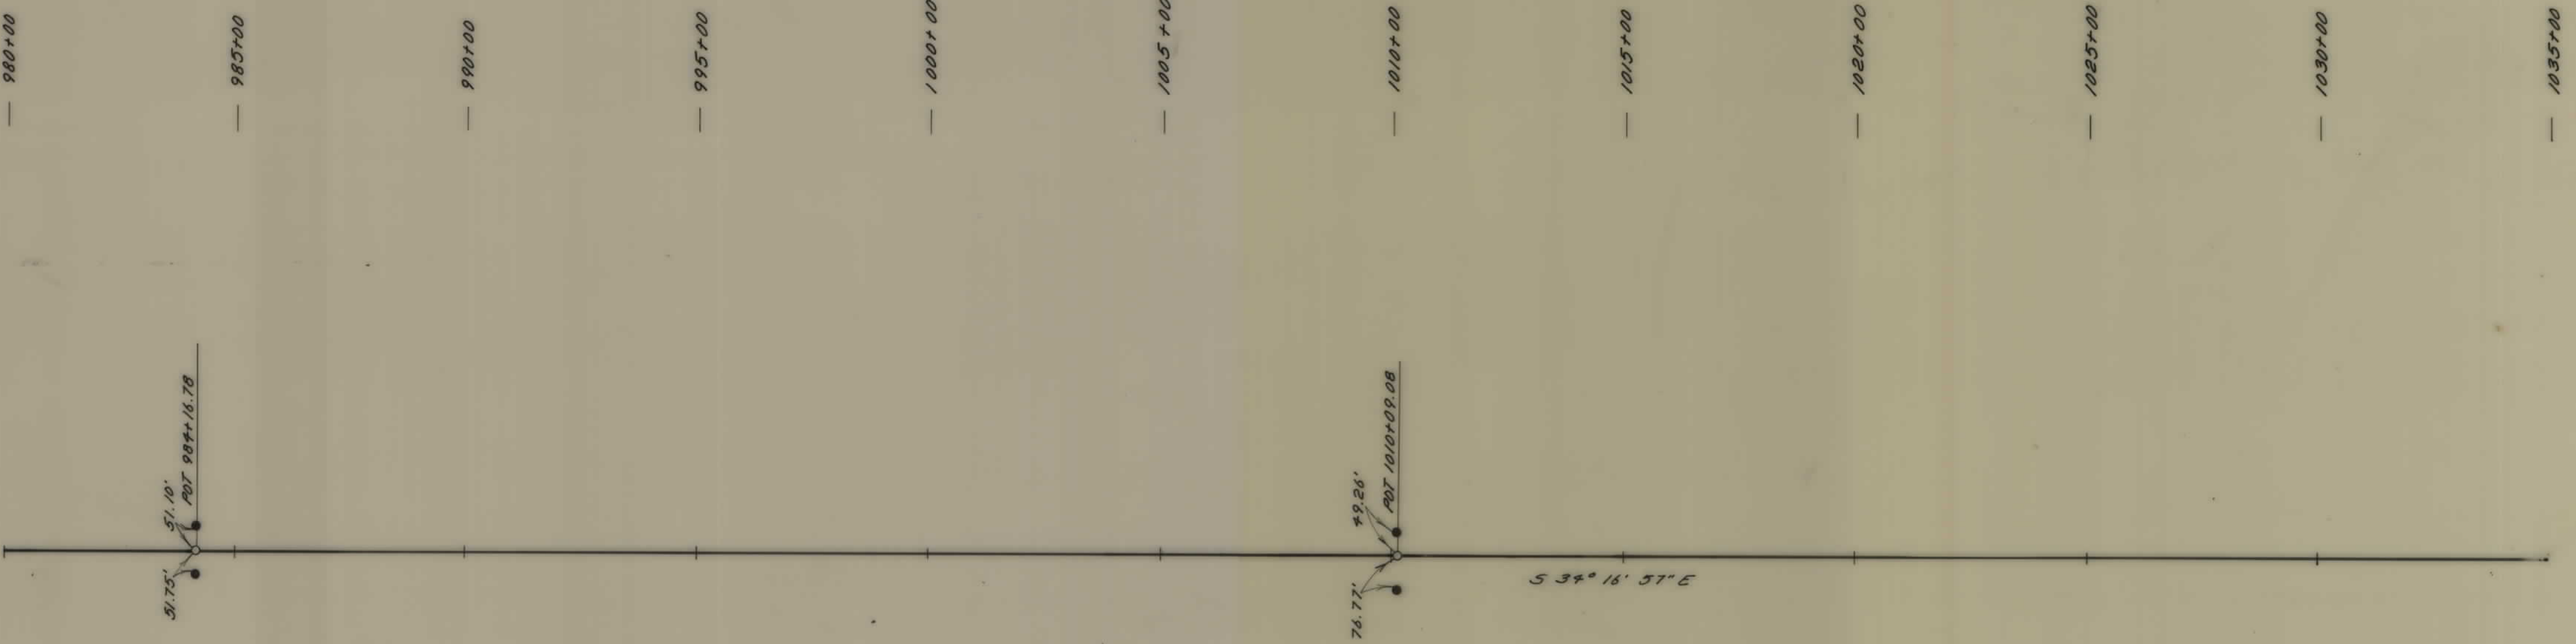


PLANS



NOT

TO

SCALE


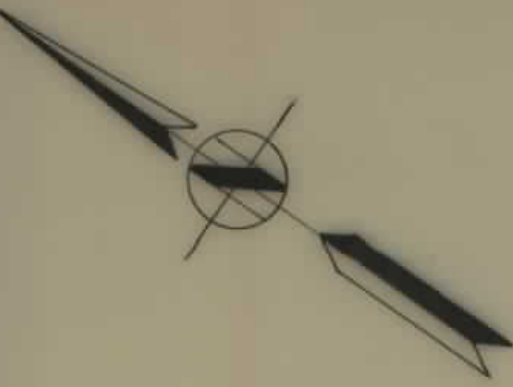


BACKSLOPE LIMITS INCLUDE ROUNDING CONSTRUCTION LIMITS TOP OF CUT TOE OF FILL		STATE OF MONTANA DEPARTMENT OF HIGHWAYS LAND REQUIRED FOR RIGHT OF WAY SANDERS COUNTY SCALE 1"=200' MAP COMPLETED OCT 83
MAP TRANS. TO R/W	_____	
MAP REVISED	_____	
B.P.R. APPROVAL 11-1-83		

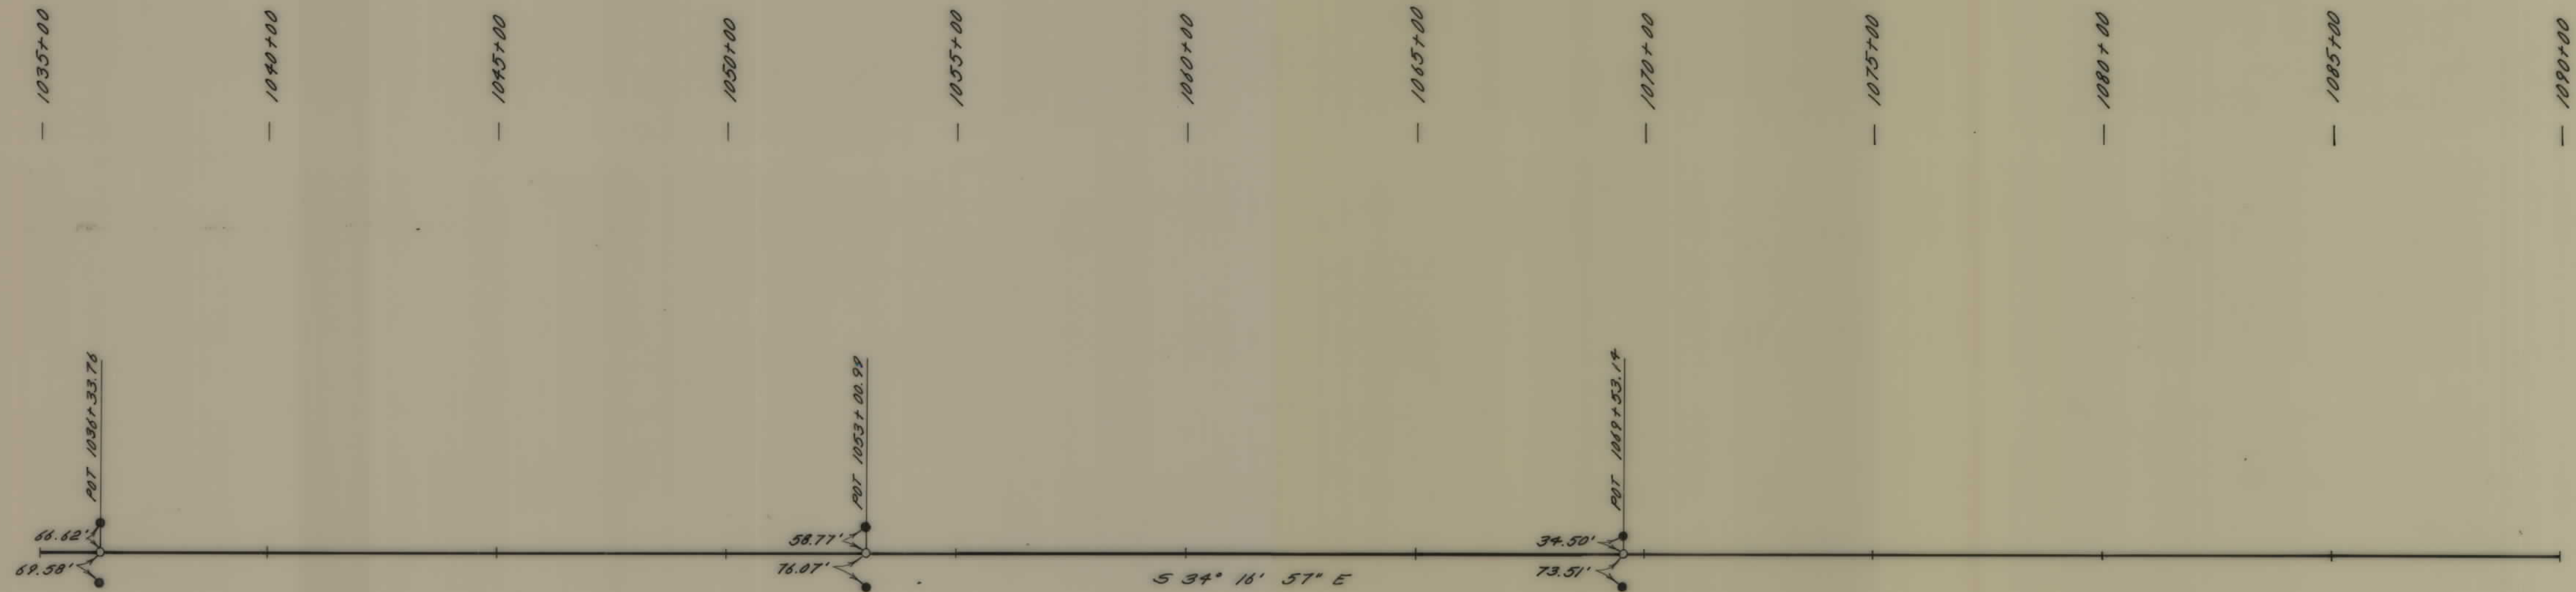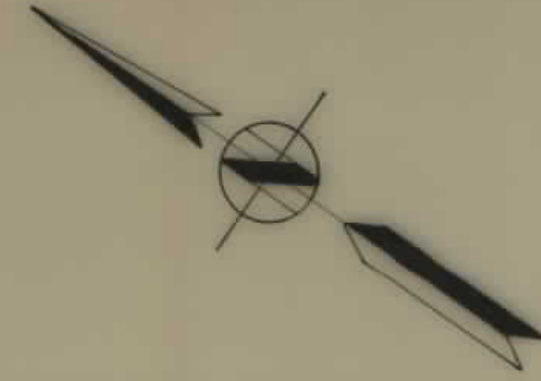


BACKSLOPE LIMITS INCLUDE ROUNDING CONSTRUCTION LIMITS TOP OF CUT TOE OF FILL		STATE OF MONTANA DEPARTMENT OF HIGHWAYS	
MAP TRANS. TO R/W	_____	SANDERS COUNTY	
MAP REVISED	_____	SCALE 1"=200' MAP COMPLETED OCT 83	
B.P.R. APPROVAL	11-1-83		



EXHIBIT "A"

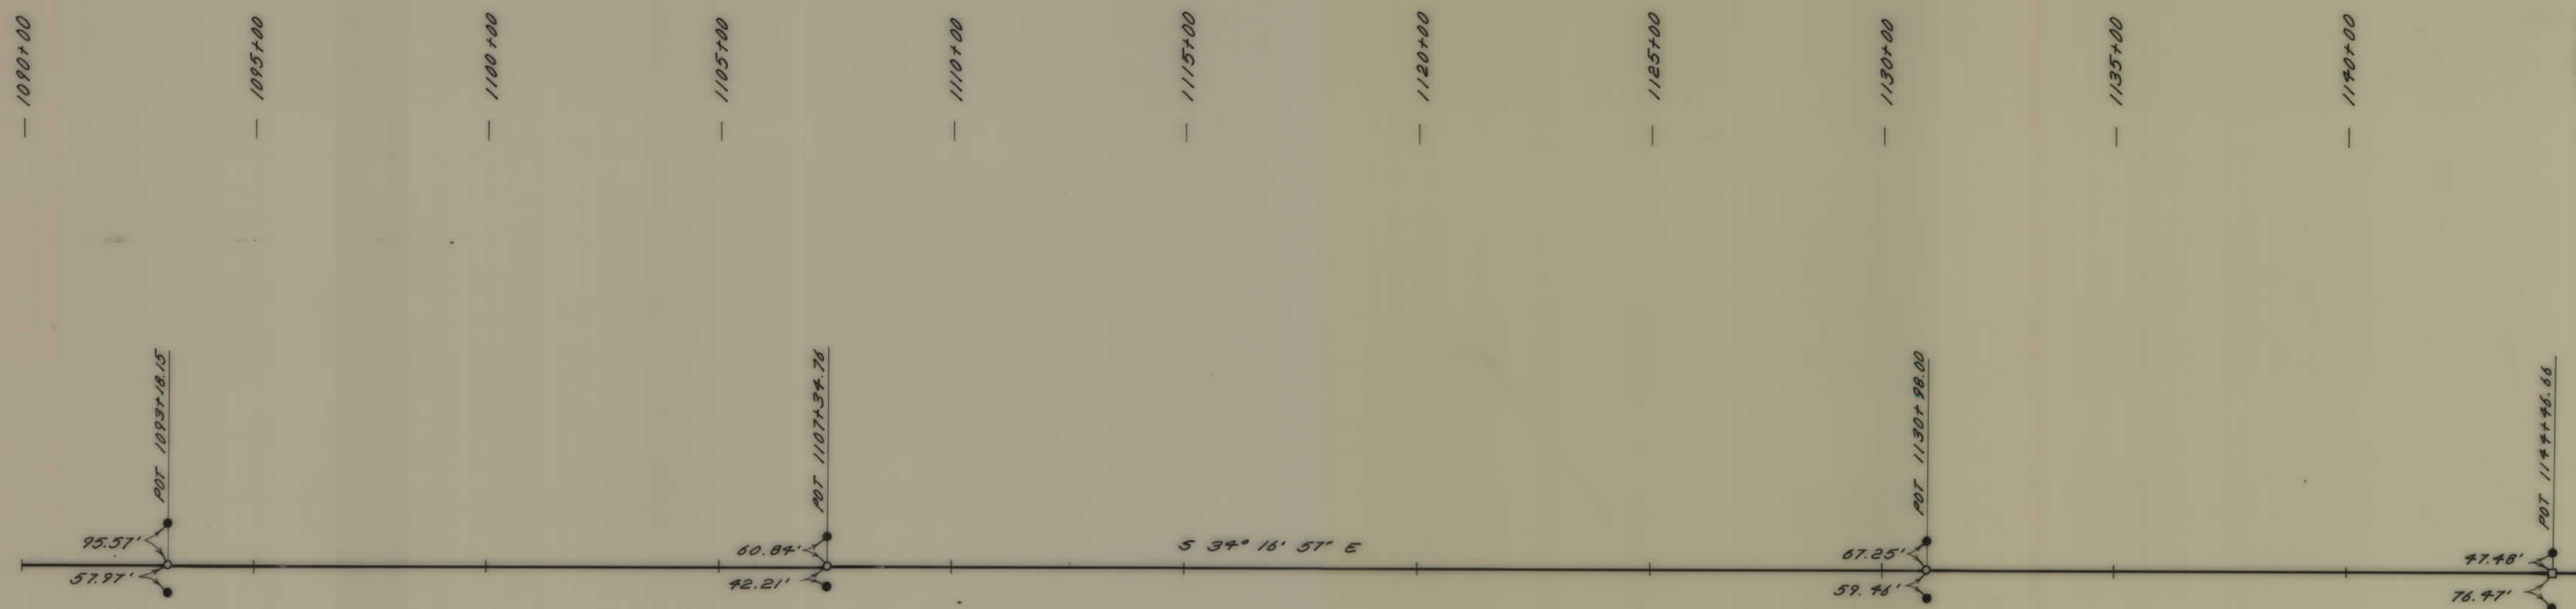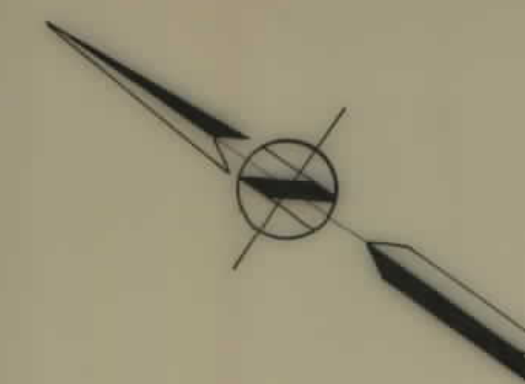

BACKSLOPE LIMITS INCLUDE ROUNDING CONSTRUCTION LIMITS TOP OF CUT TOE OF FILL		STATE OF MONTANA DEPARTMENT OF HIGHWAYS
MAP TRANS. TO R/W MAP REVISED	_____ _____	SANDERS COUNTY
B.P.R. APPROVAL 1-11-83		SCALE 1"=200' MAP COMPLETED OCT 83

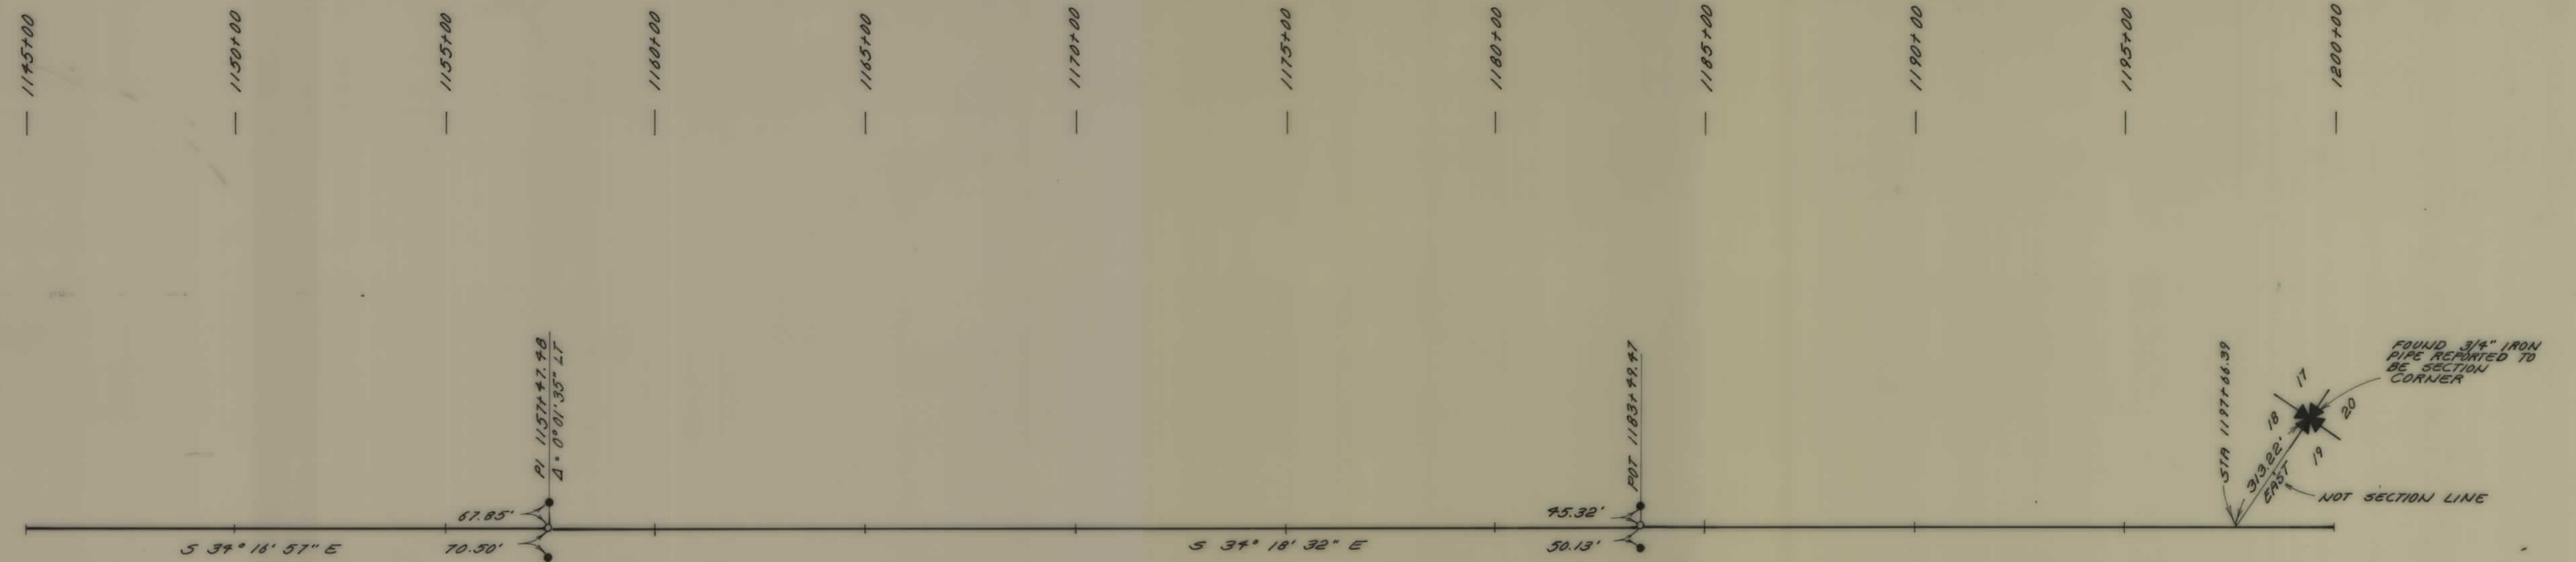

BACKSLOPE LIMITS INCLUDE ROUNDING CONSTRUCTION LIMITS TOP OF CUT TOE OF FILL	STATE OF MONTANA DEPARTMENT OF HIGHWAYS
MAP TRANS. TO R/W MAP REVISED	SANDERS COUNTY
B.P.R. APPROVAL 11-1-83	SCALE 1"=200' MAP COMPLETED OCT. 83

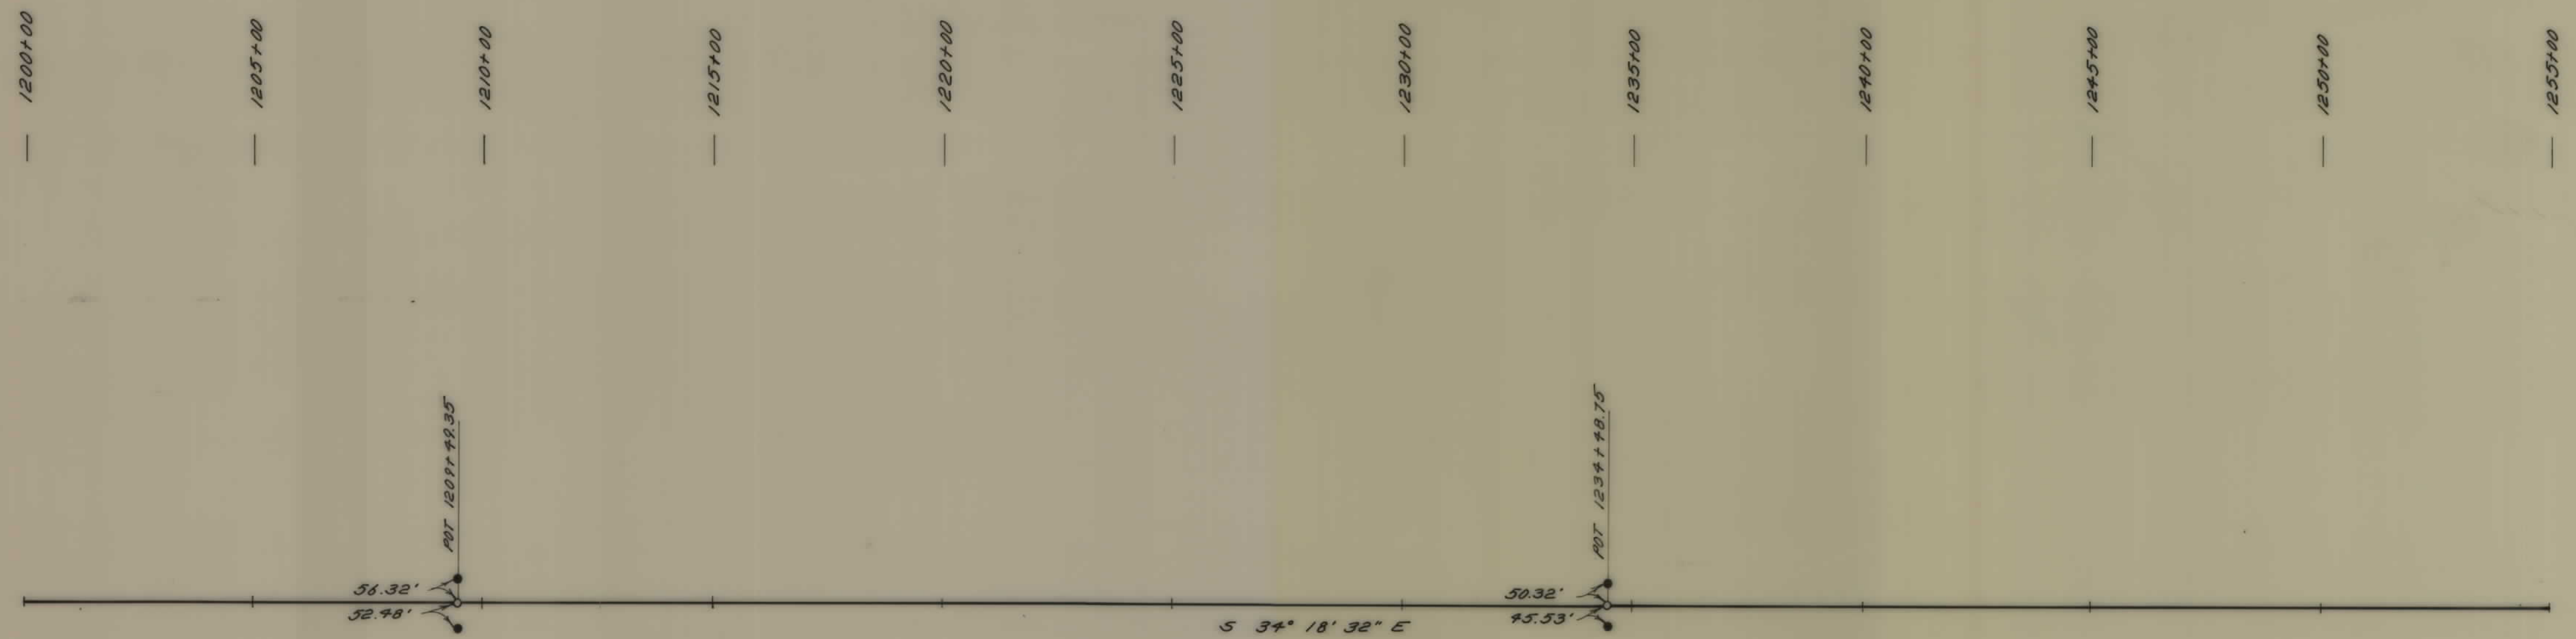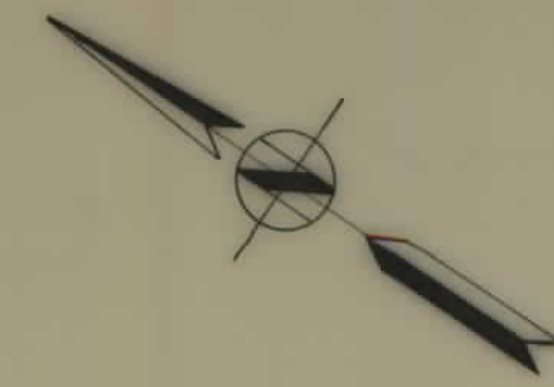

BACKSLOPE LIMITS INCLUDE ROUNDING CONSTRUCTION LIMITS TOP OF CUT ——— TOE OF FILL - - - - -	
MAP TRANS. TO R/W	_____
MAP REVISED	_____
B.P.R. APPROVAL 11-1-83	_____

STATE OF MONTANA
DEPARTMENT OF HIGHWAYS

SANDERS COUNTY
SCALE 1"=200' MAP COMPLETED OCT 83

