

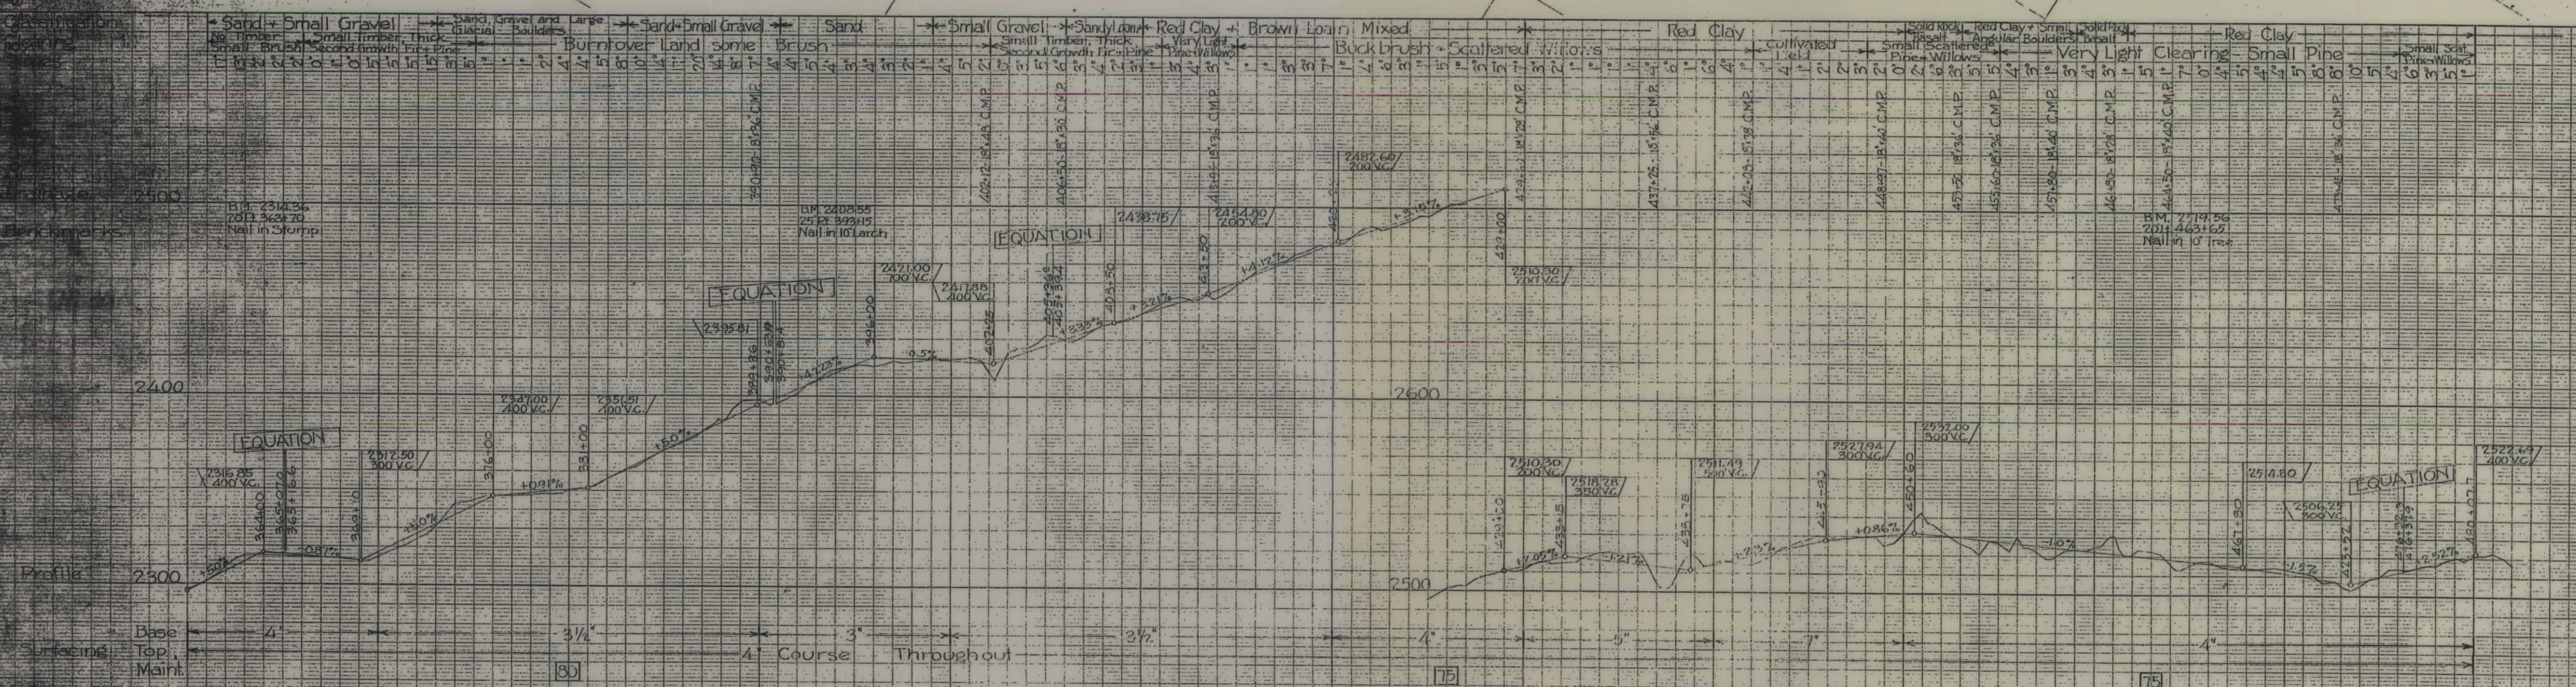


**PLANS
NOT
TO
SCALE**

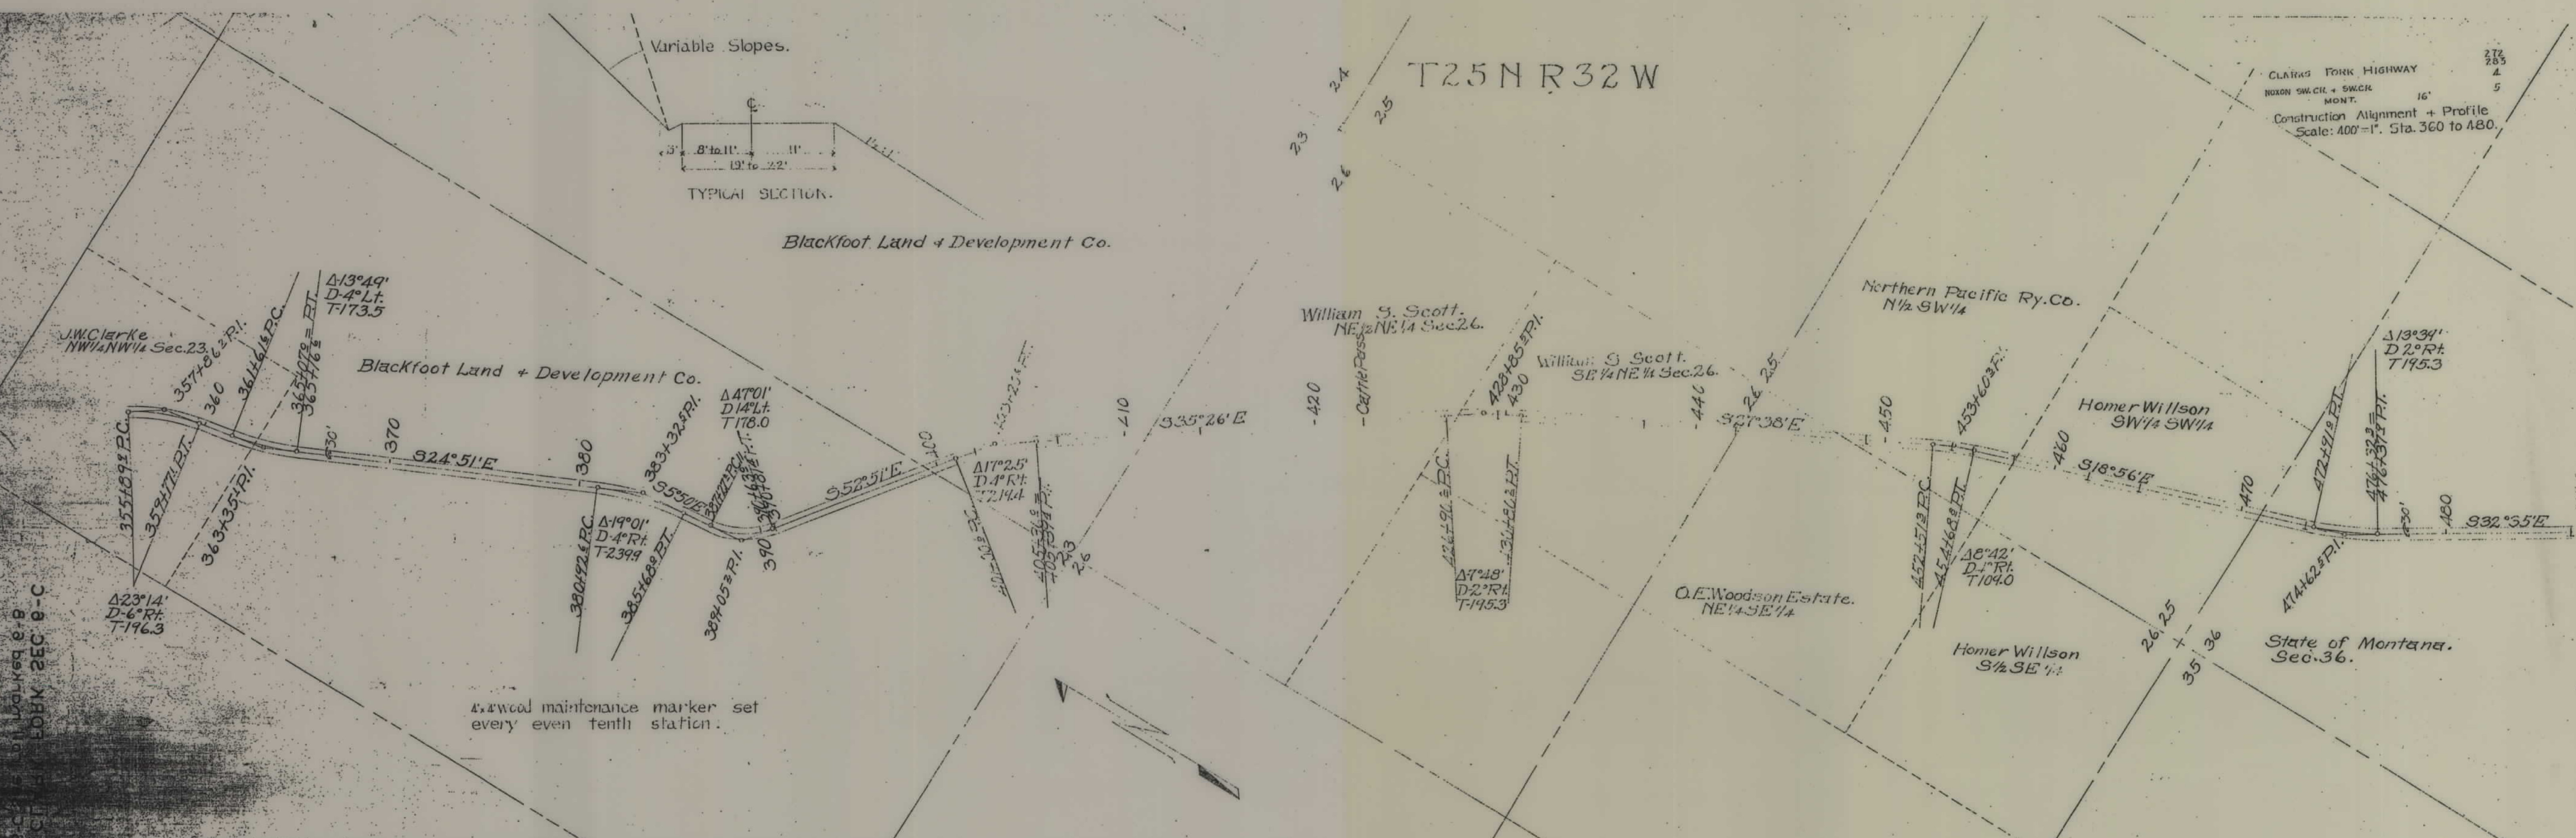


1.25N.-R.32W.-M.P.M.


Variable Slopes.

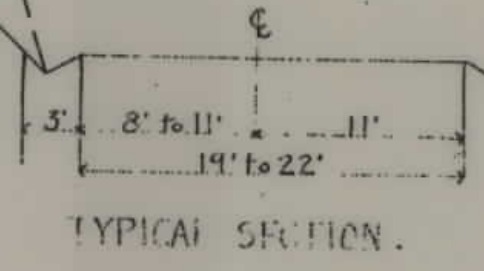

CLARKS FORK HIGHWAY
 HOKER SW. CR. & SW. CR.
 MONT.
 Construction Alignment & Profile.
 Scale: 400' = 1". Sta. 480 to 520.

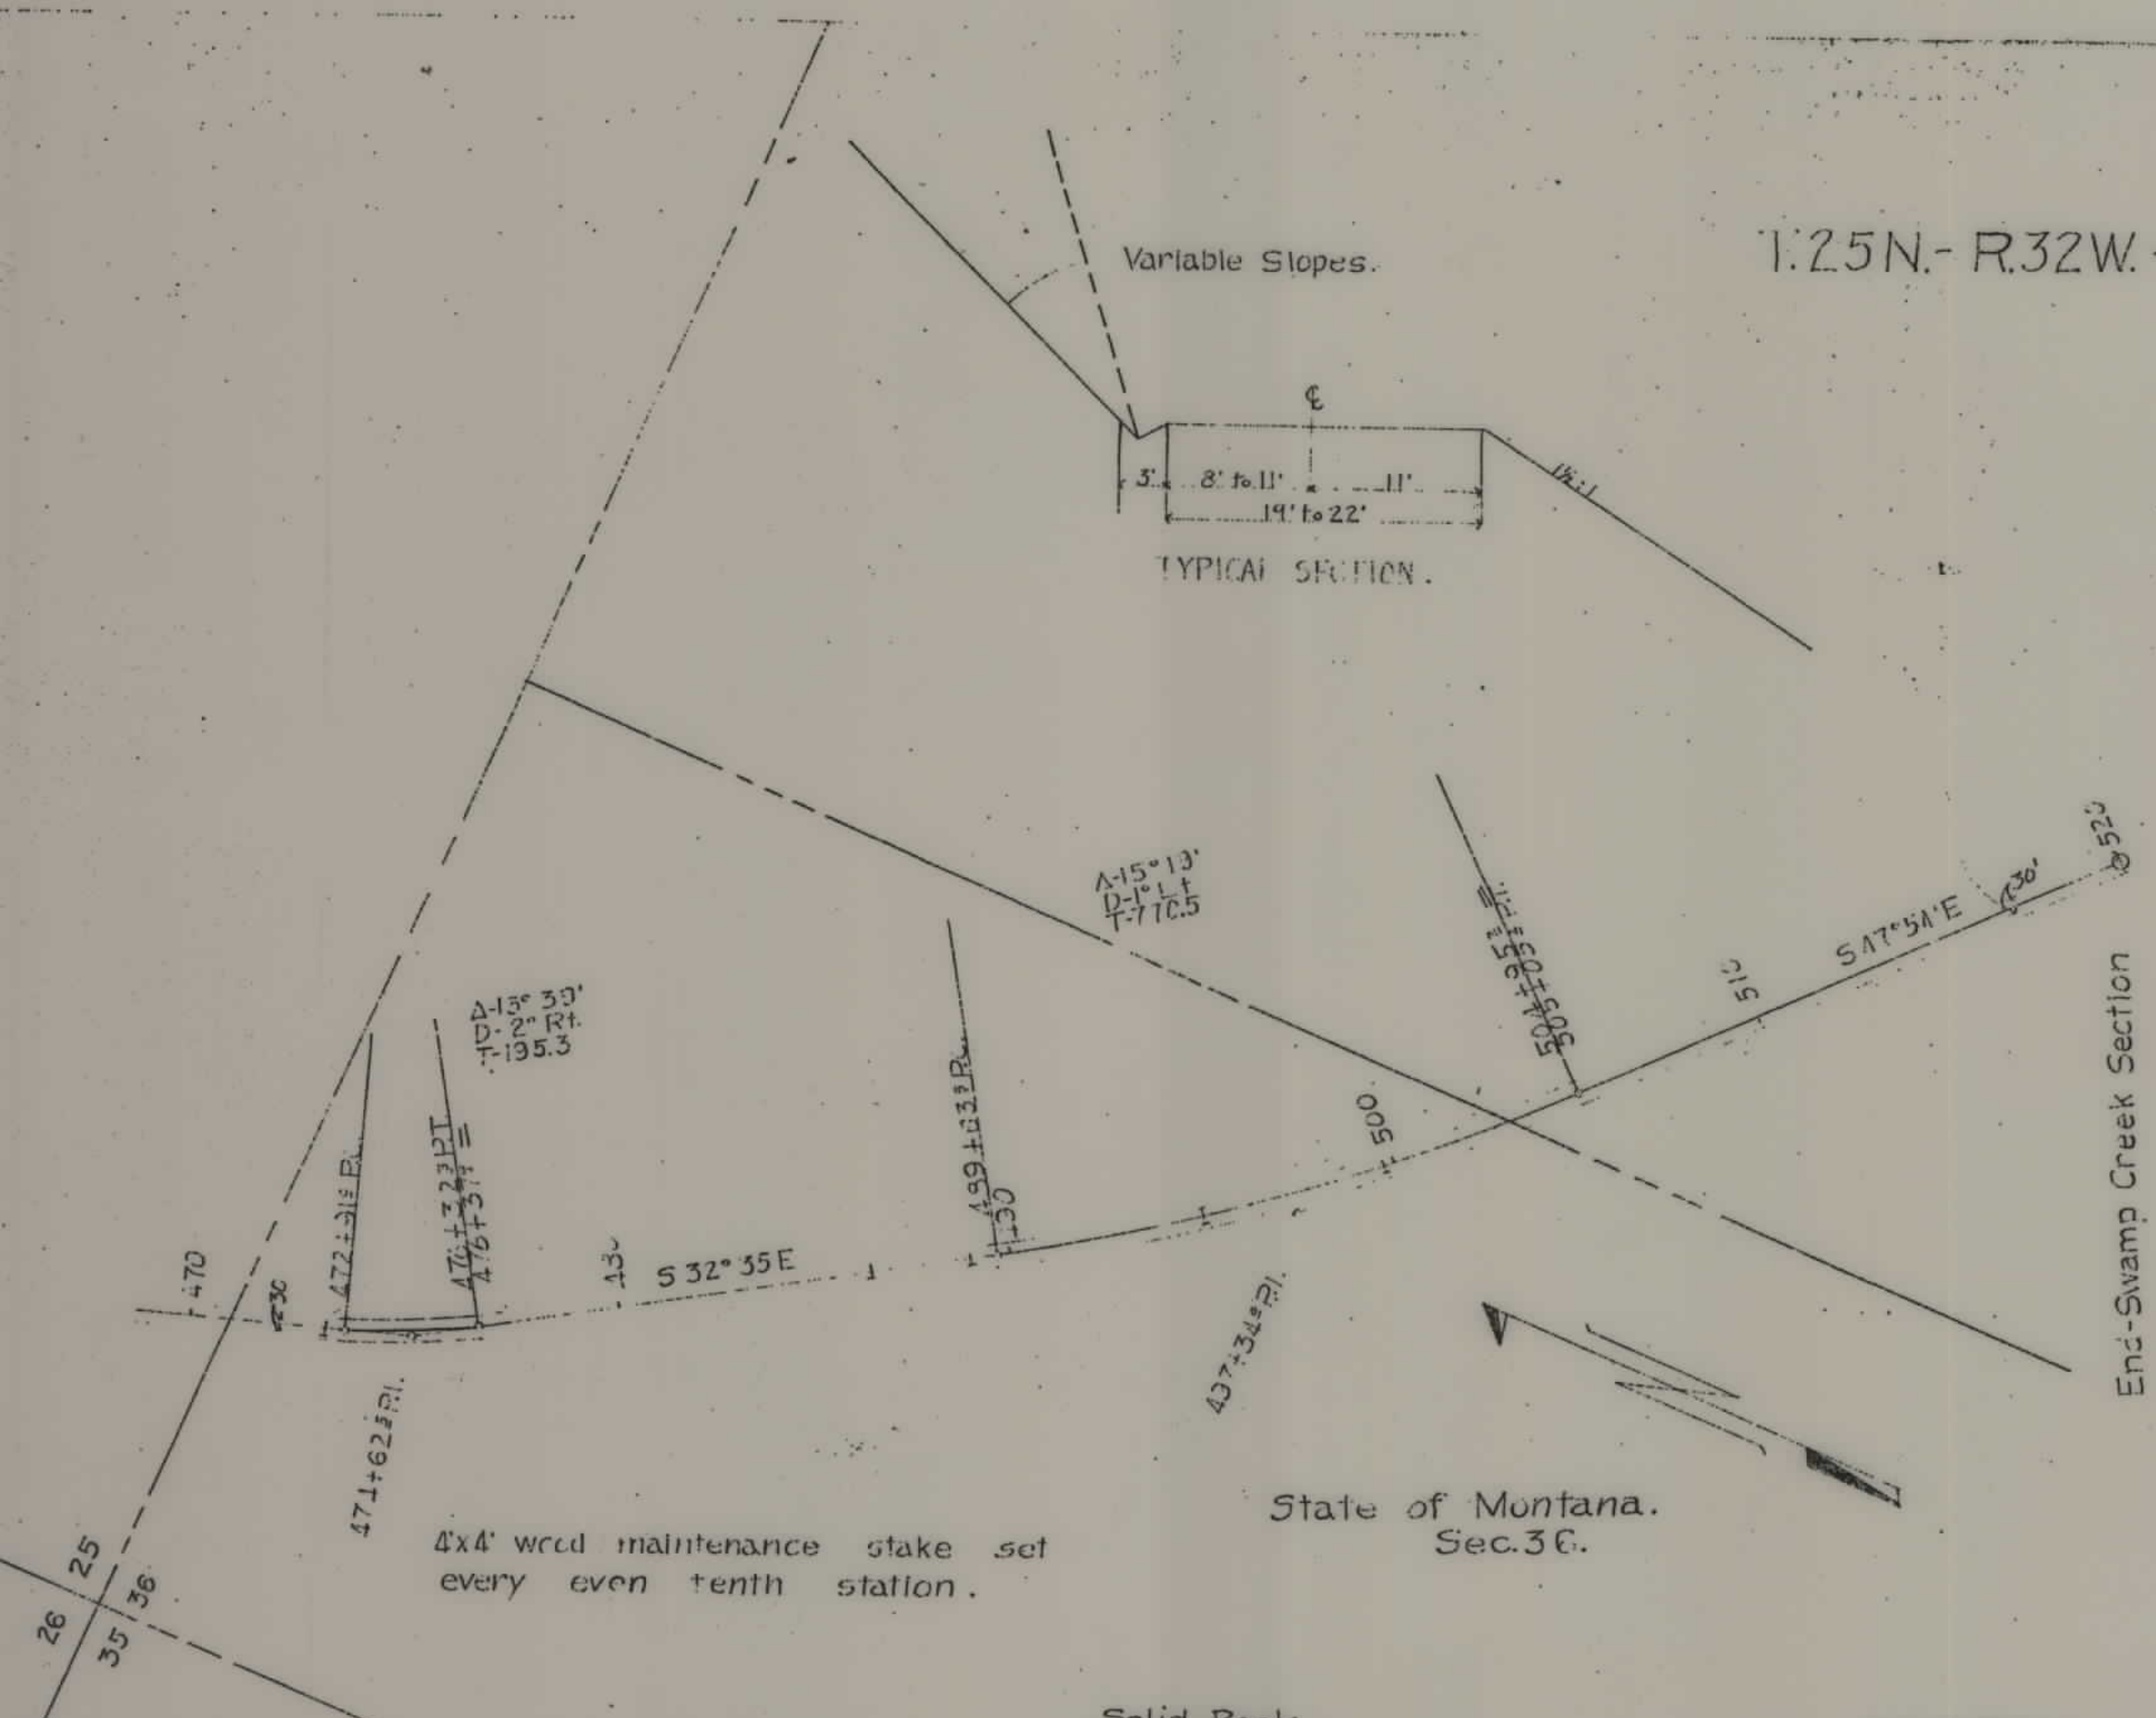

State of Montana.
 Sec. 36.

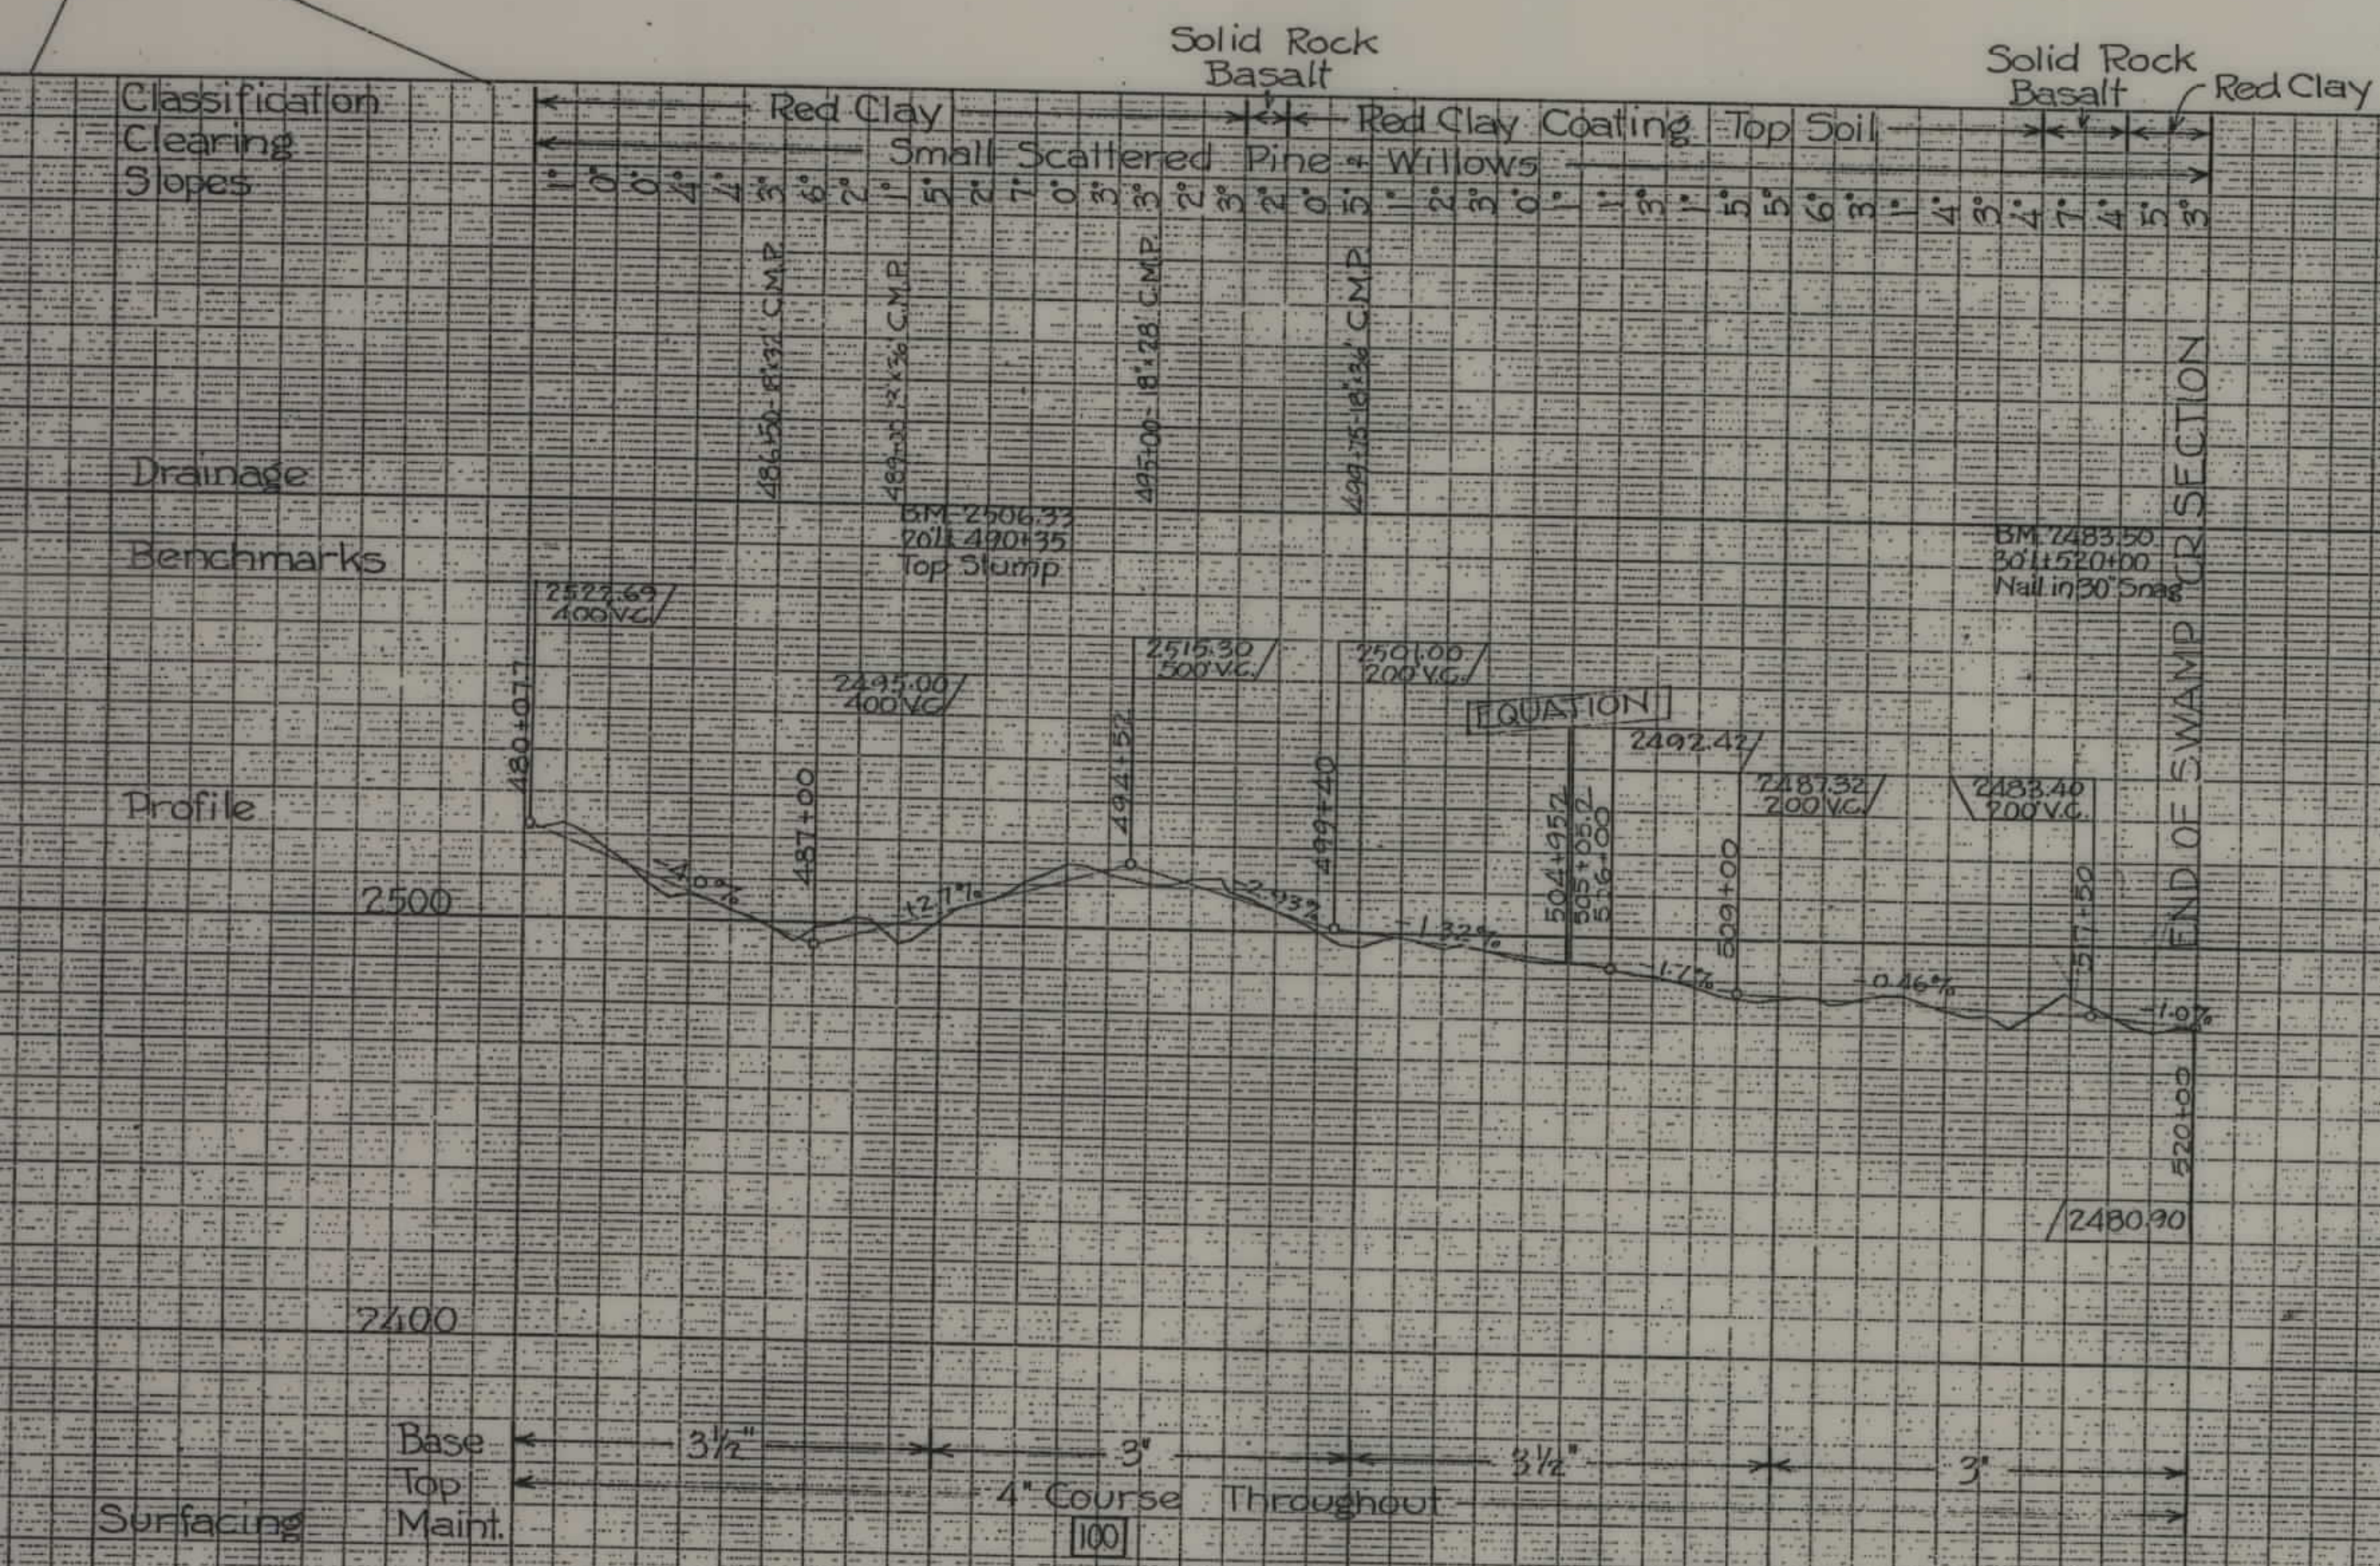

Note: This roll is not complete. See roll 250-91C.
 CLARK FORK SEC. 36