


**PLANS
NOT
TO
SCALE**


KANIKSU NATIONAL FOREST

U. S. DEPT. OF COMMERCE BUREAU OF PUBLIC ROADS					
STATE	FOREST	ROUTE	SECTION	SHEET NO.	TOTAL SHEETS
Mont.	Kaniksu	6	E1,F2,G3,H3		

THE ALIGNMENT AND GRADE AS HEREON SHOWN ARE SUBJECT TO ADJUSTMENT

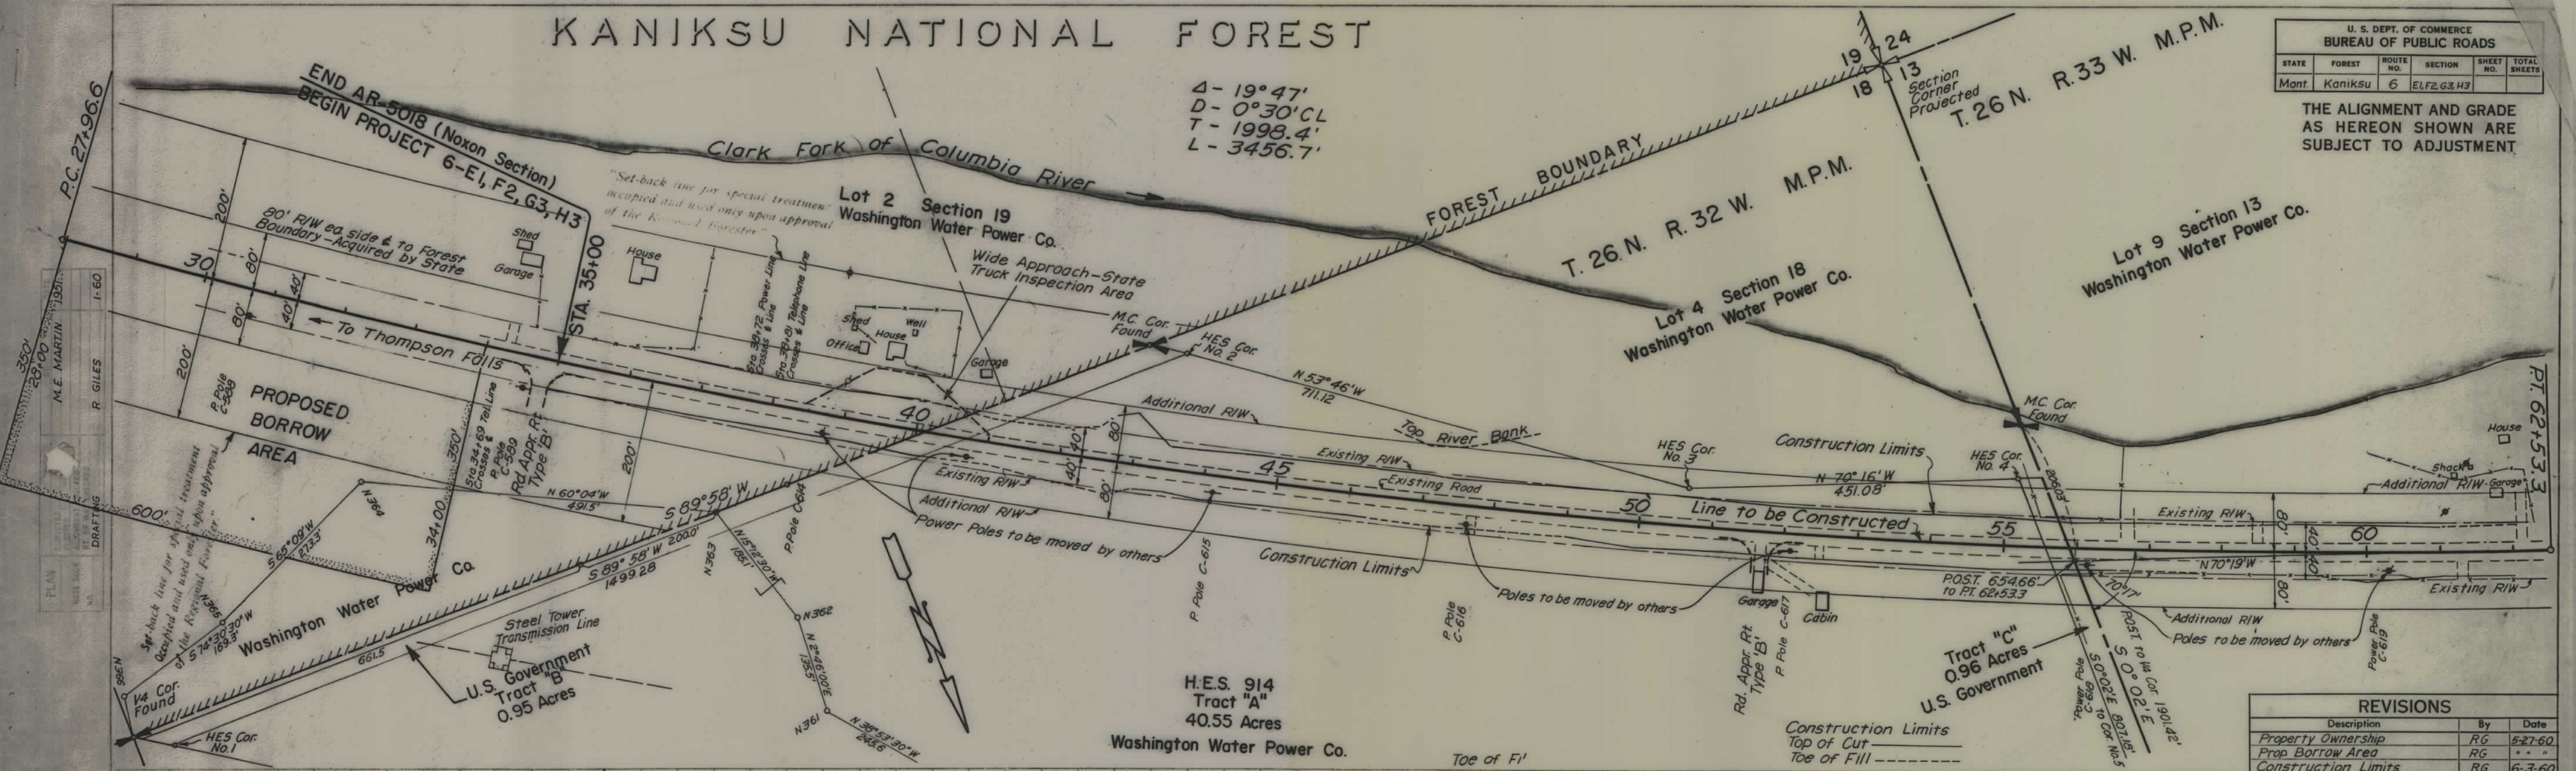

REVISIONS		
Description	By	Date
Property Ownership	RG	5-27-60
Prop. Borrow Area	RG	" " "
Construction Limits	RG	6-3-60

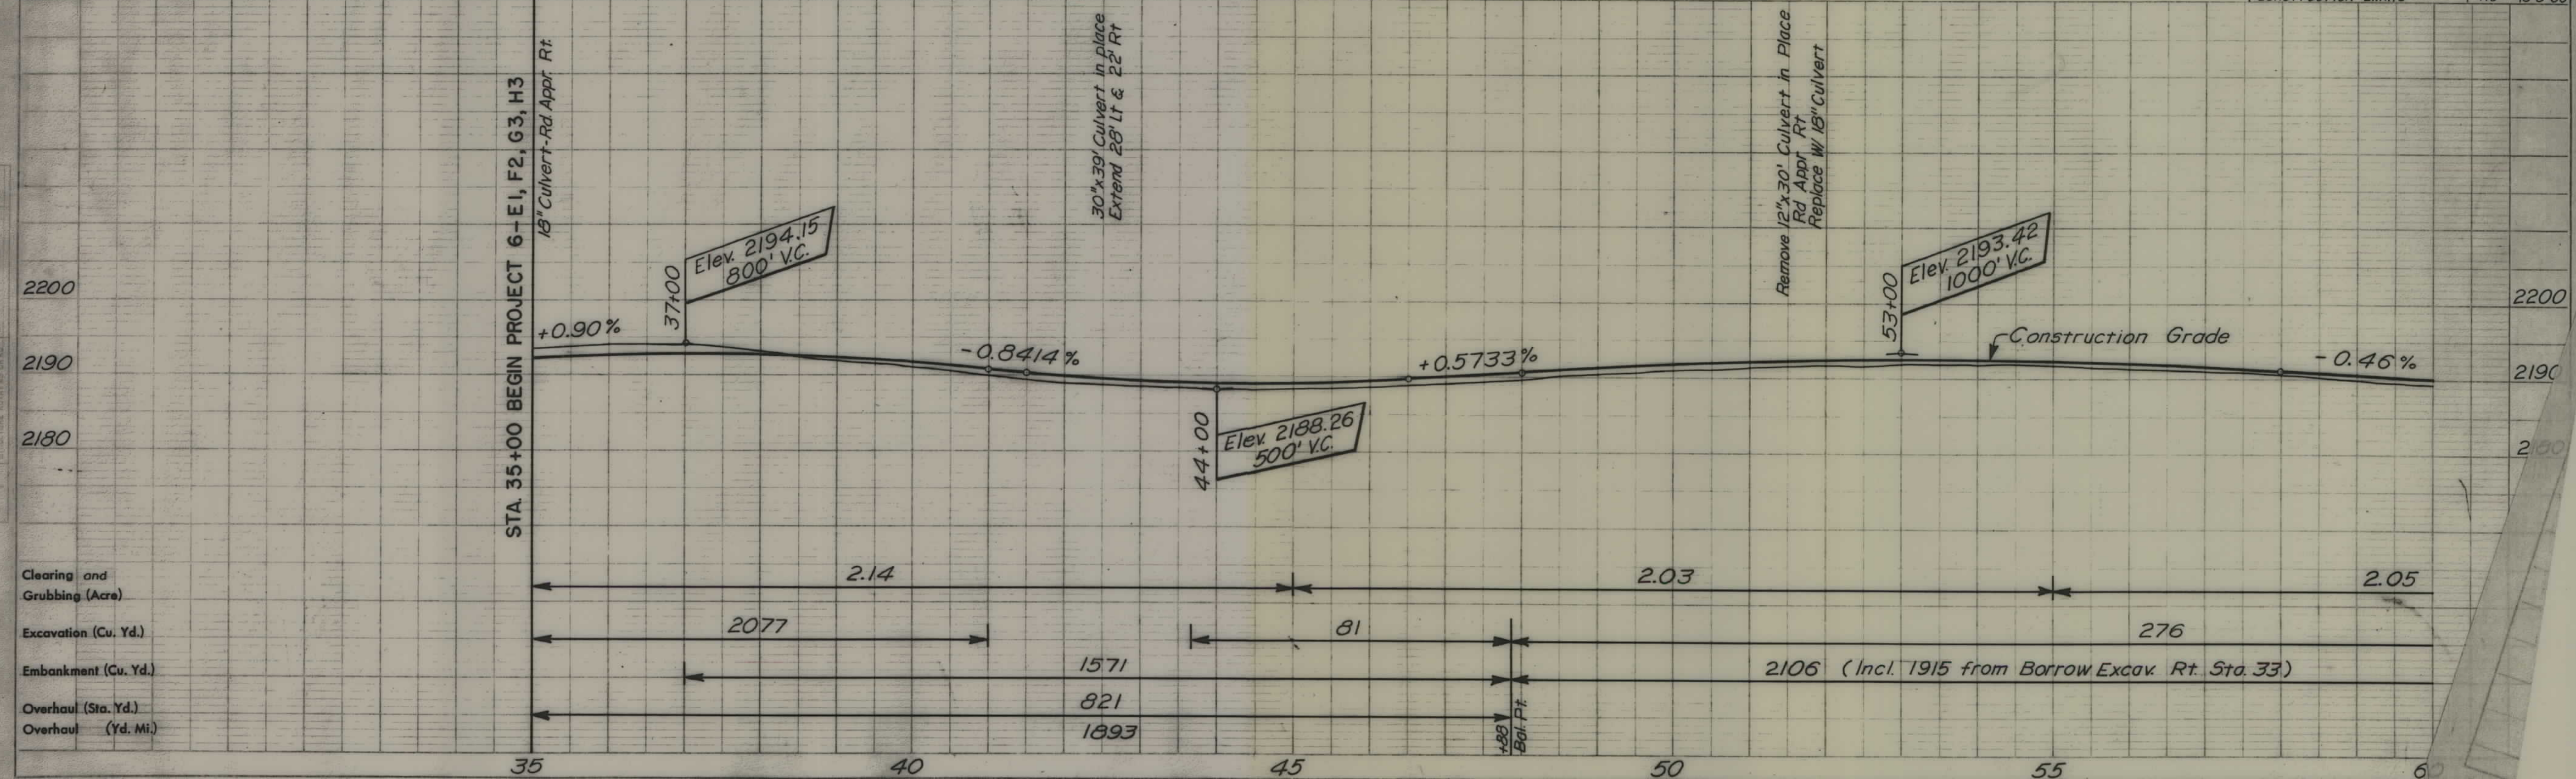


KANIKSU NATIONAL FOREST T.26 N. R.33 W. M.P.M.

Δ - 19°47'
D - 0°30' CL
T - 1998.4
L - 3956.7

U. S. DEPT. OF COMMERCE BUREAU OF PUBLIC ROADS					
STATE	FOREST	ROUTE NO.	SECTION	SHEET NO.	TOTAL SHEETS
Mont	Kaniksu	6	E1,F2,G3,H3		


THE ALIGNMENT AND GRADE AS HEREON SHOWN ARE SUBJECT TO ADJUSTMENT

DATE: 1951
DRAWN BY: M.E. MARTIN
CHECKED BY: R. GILES
PLANNED BY: R. GILES
DESIGNED BY: R. GILES
NOTED BY: R. GILES
DRAFTING: R. GILES

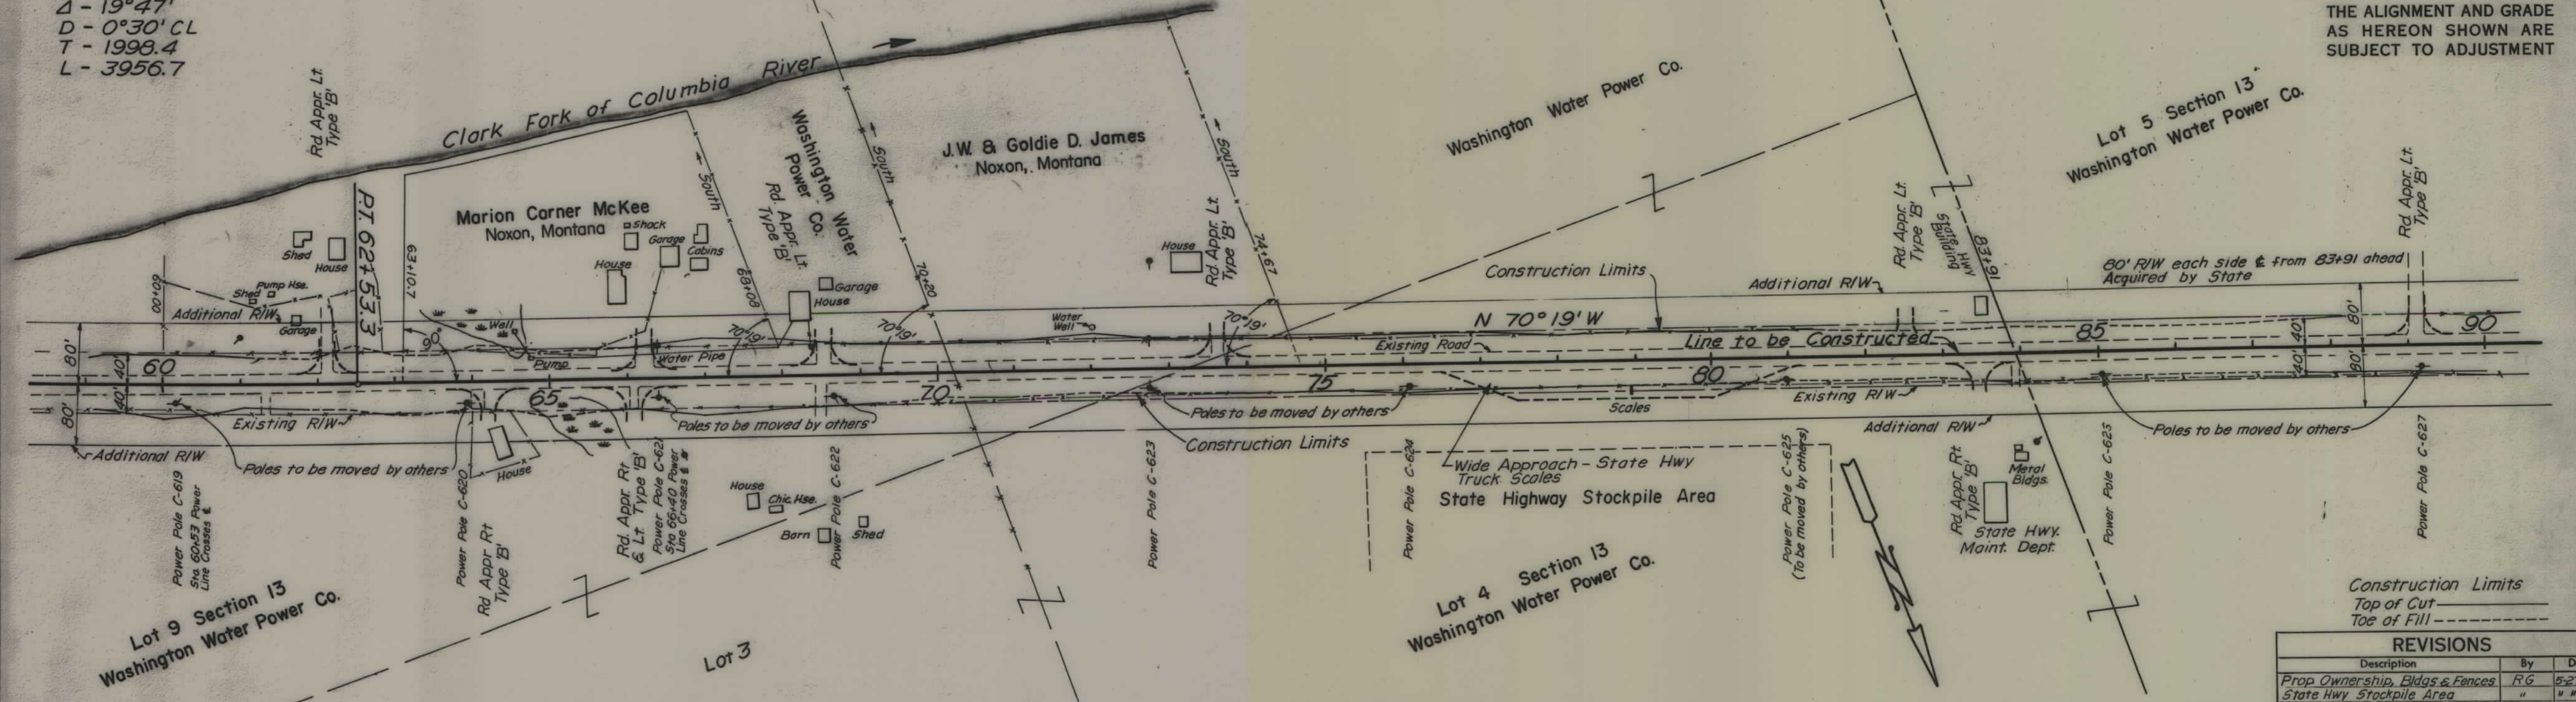


Construction Limits
Top of Cut
Toe of Fill

REVISIONS		
Description	By	Date
Prop. Ownership, Bldgs. & Fences	R.G.	5-27-60
State Hwy. Stockpile Area	"	" " "
Construction Limits	"	6-3-60

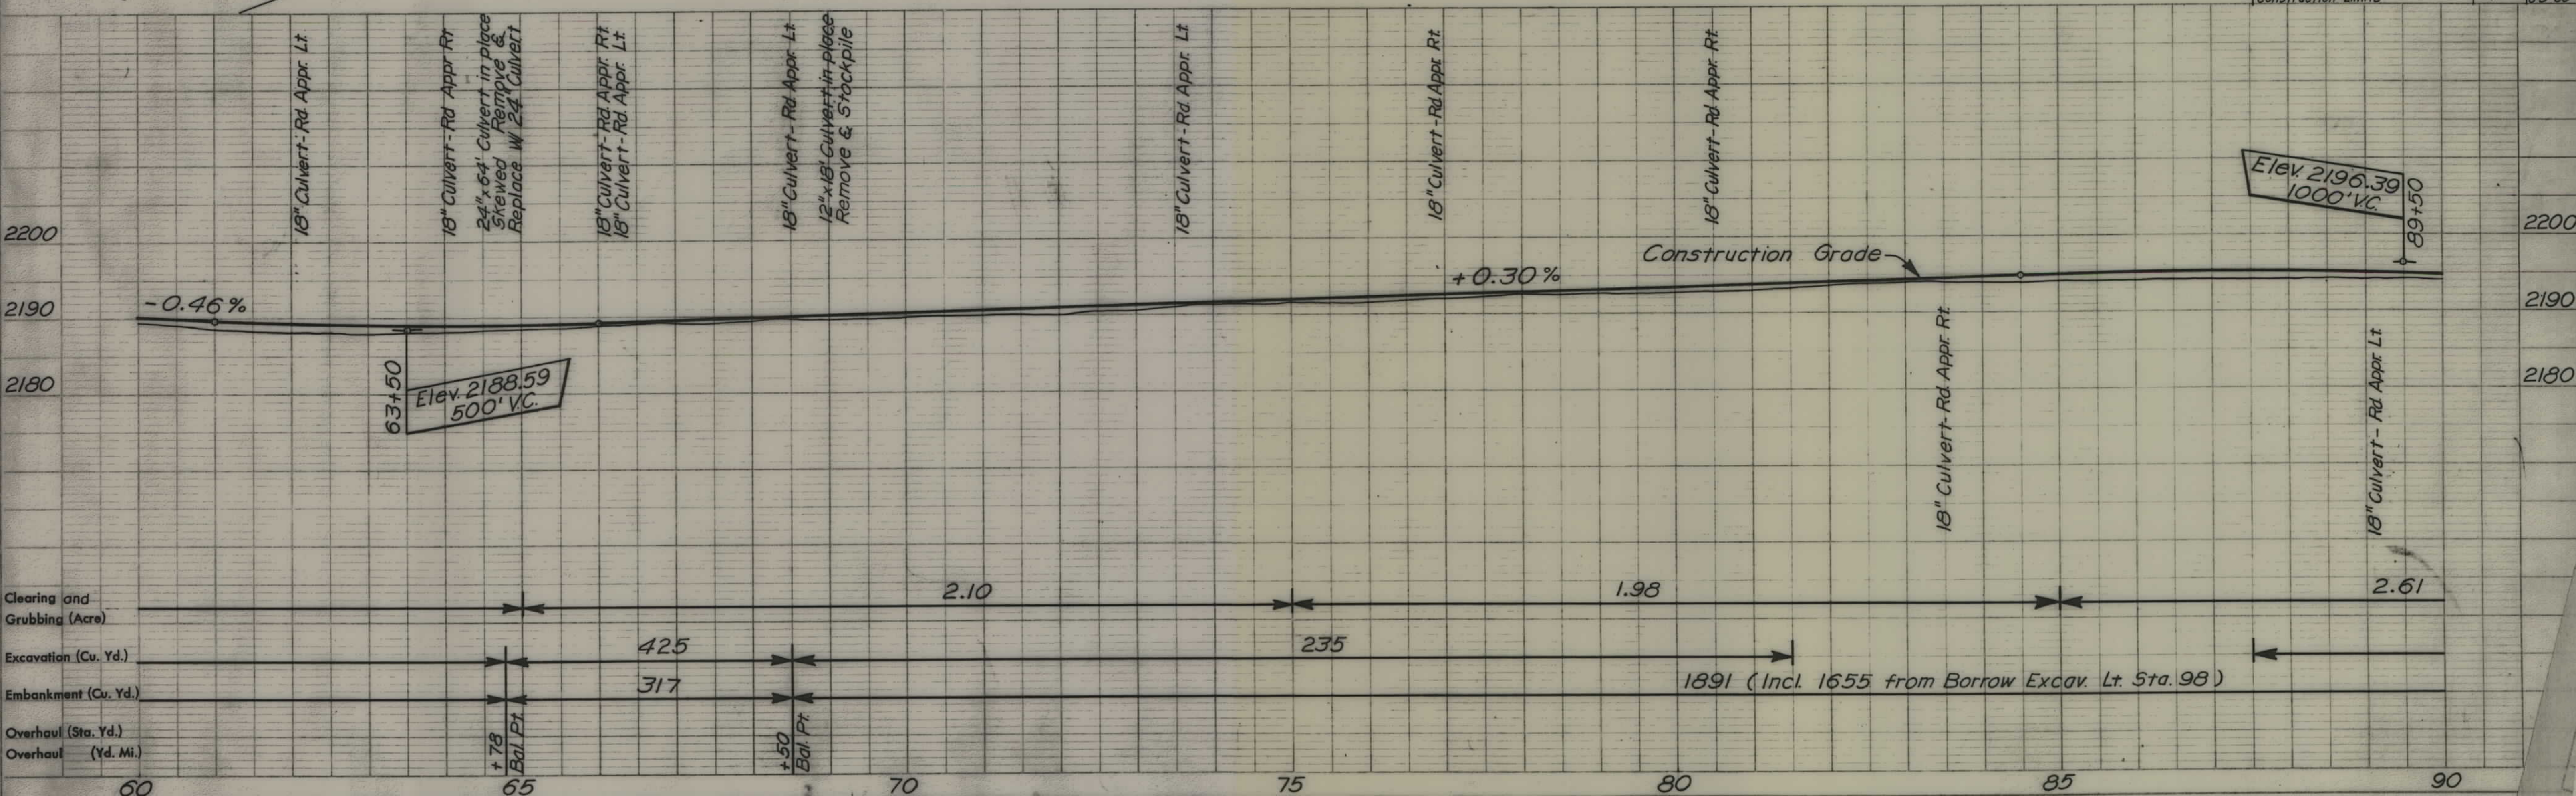

THE ALIGNMENT AND GRADE
AS HEREON SHOWN ARE
SUBJECT TO ADJUSTMENT

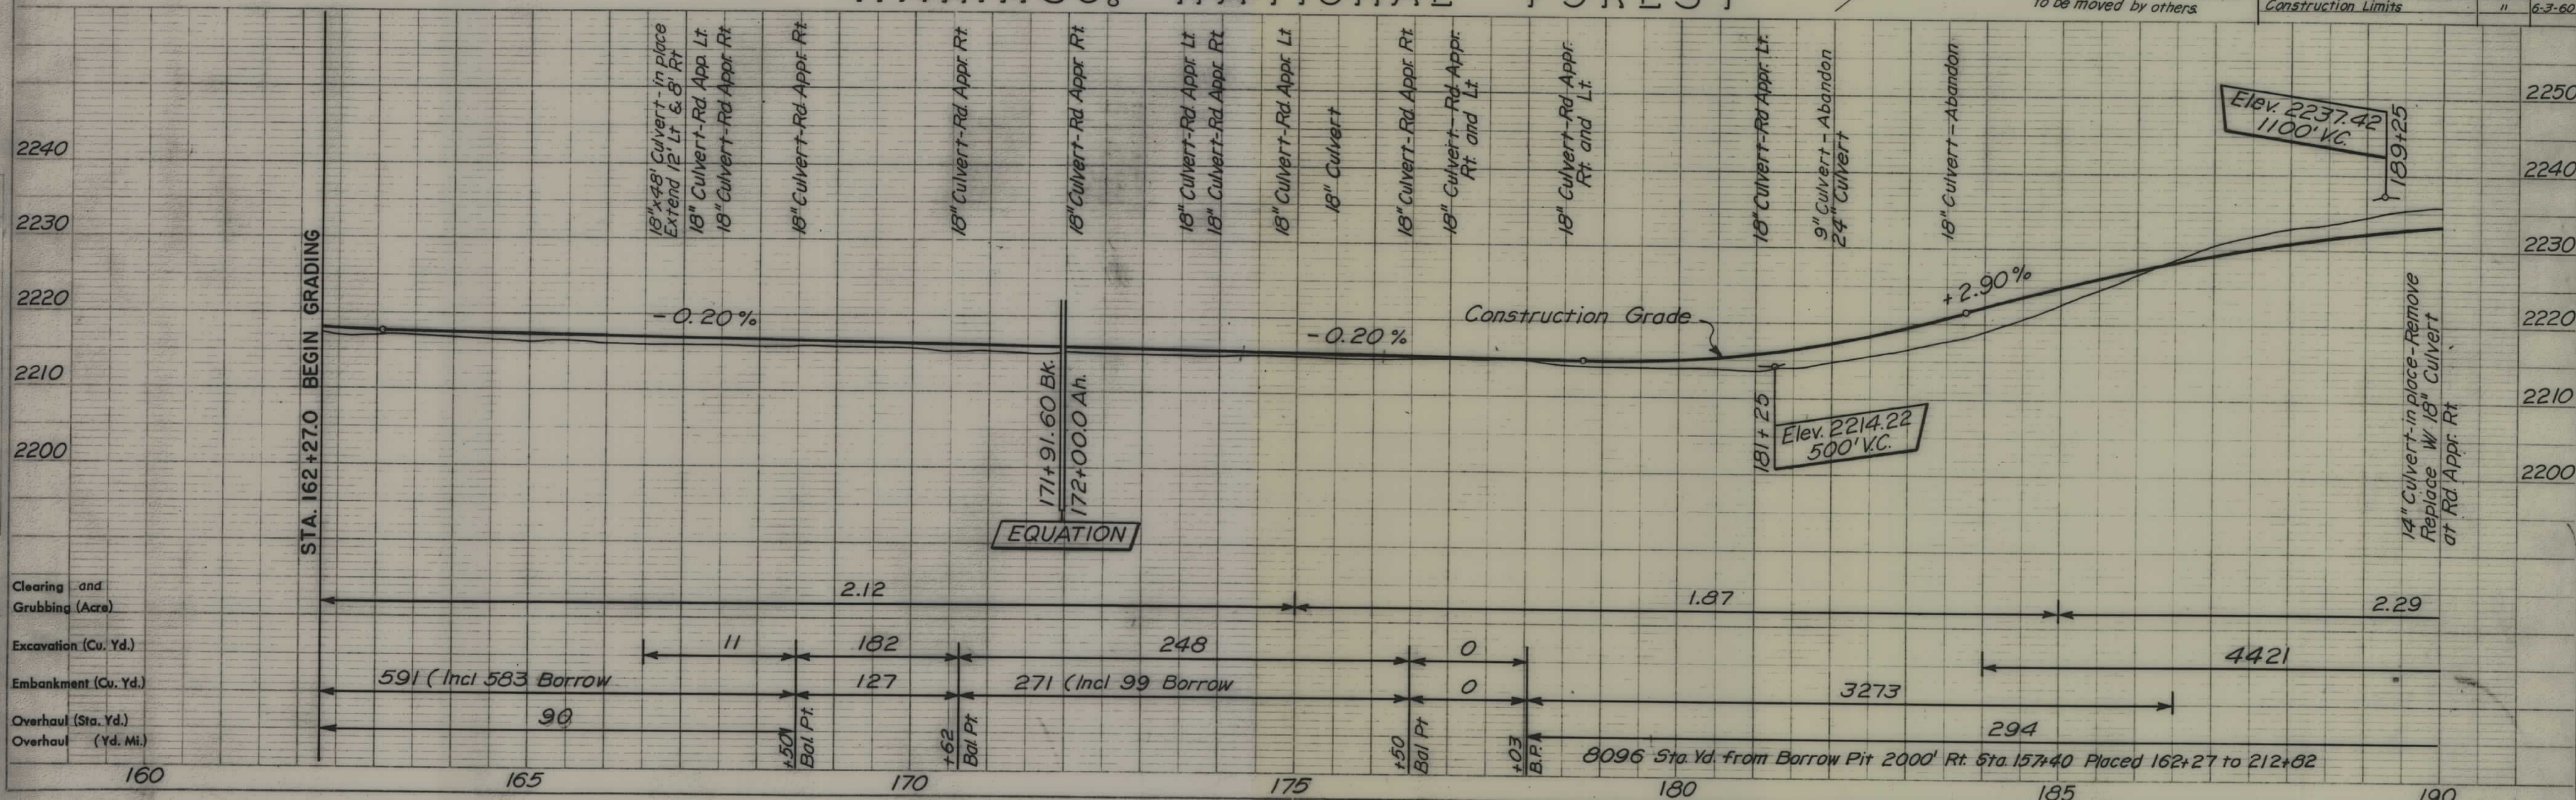

ME MARTIN 1951
R GILES
1-60


PROFILE
NOTES
1. SEE PLAN FOR LOCATION OF
2. SEE PLAN FOR LOCATION OF
3. SEE PLAN FOR LOCATION OF

KANIKSU NATIONAL FOREST

T. 26 N. R. 33 W. M.P.M.


U. S. DEPT. OF COMMERCE BUREAU OF PUBLIC ROADS					
STATE	FOREST	ROUTE	SECTION	SHEET NO.	TOTAL SHEETS
Mont	Kaniksu	6	E1, F2, G3, H3		

THE ALIGNMENT AND GRADE
AS HEREON SHOWN ARE
SUBJECT TO ADJUSTMENT

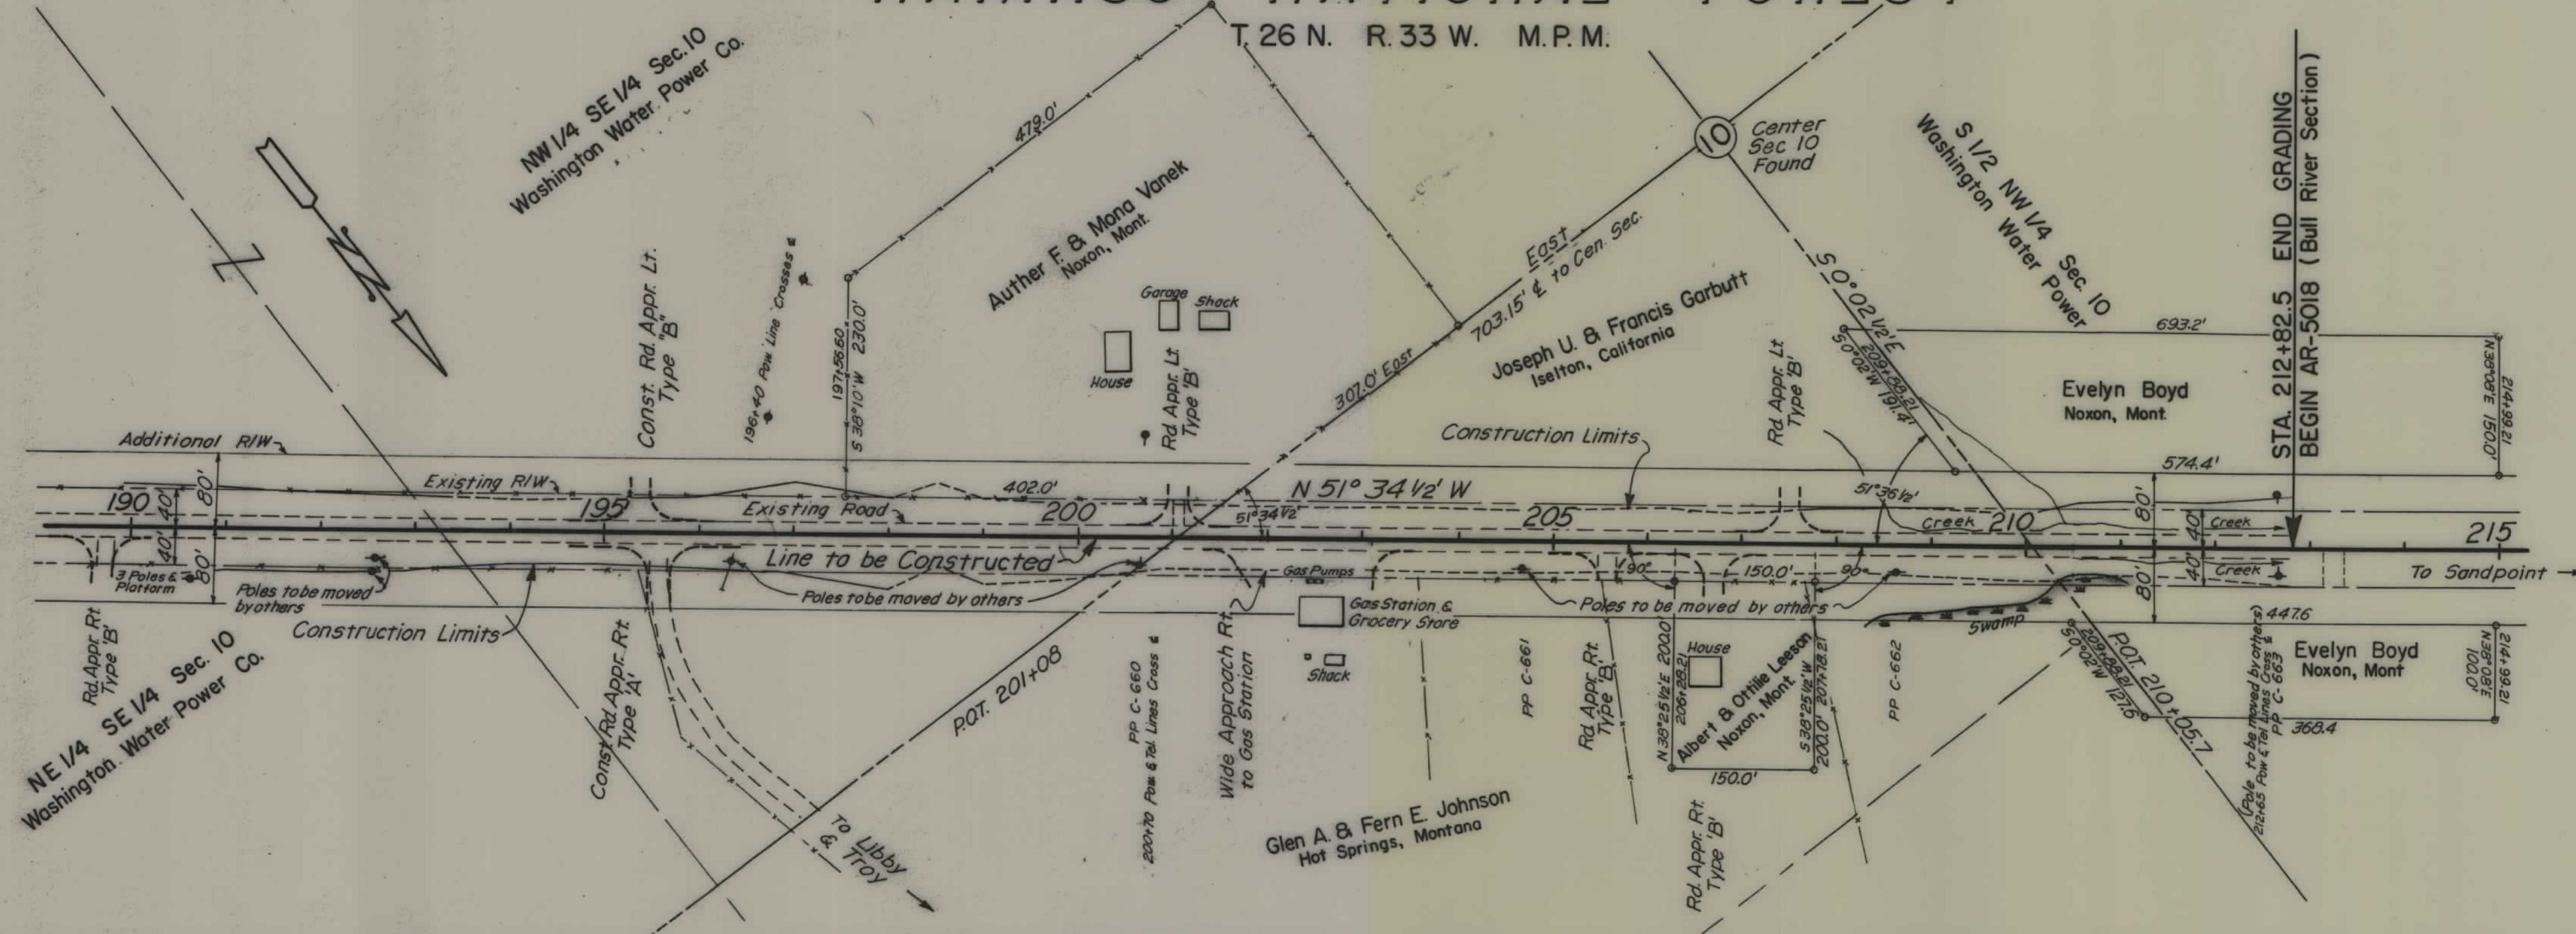

Construction Limits
Top of Cut
Toe of Fill

REVISIONS		
Description	By	Date
Property Ownership	R.G.	5-27-60
Construction Limits	R.G.	6-3-60

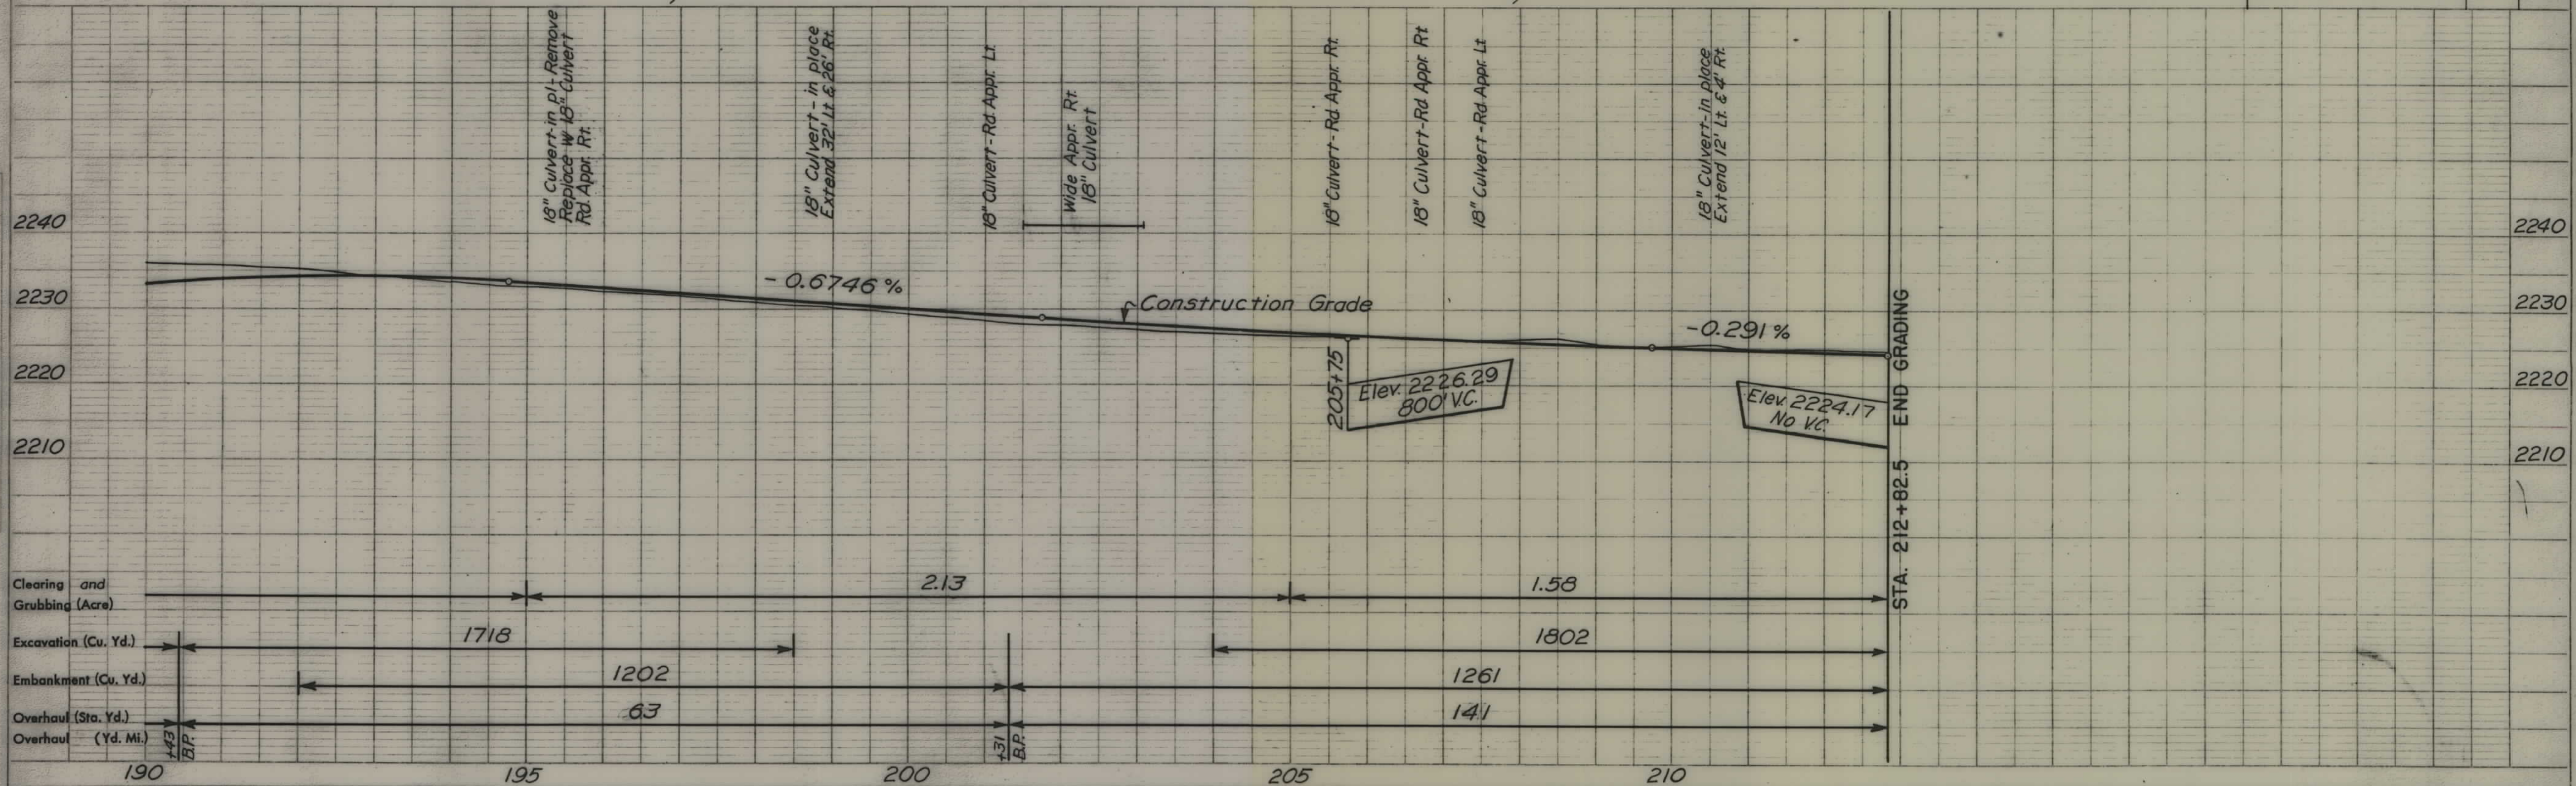

PLAN	DATE	1951
DESIGNED	BY	M.E. Martin
CHECKED	BY	R. Gillis
NOTED	BY	
REVISIONS	BY	
DATE	BY	
1-60		


PROFILE	DATE	
DESIGNED	BY	
CHECKED	BY	
NOTED	BY	
REVISIONS	BY	
DATE	BY	

KANIKSU NATIONAL FOREST


T. 26 N. R. 33 W. M.P.M.

STATE	FOREST	ROUTE NO.	SECTION	SHEET NO.	TOTAL SHEETS
Mont	Kaniksu	6	E1,F2,G3,H3		

THE ALIGNMENT AND GRADE AS HEREON SHOWN ARE SUBJECT TO ADJUSTMENT

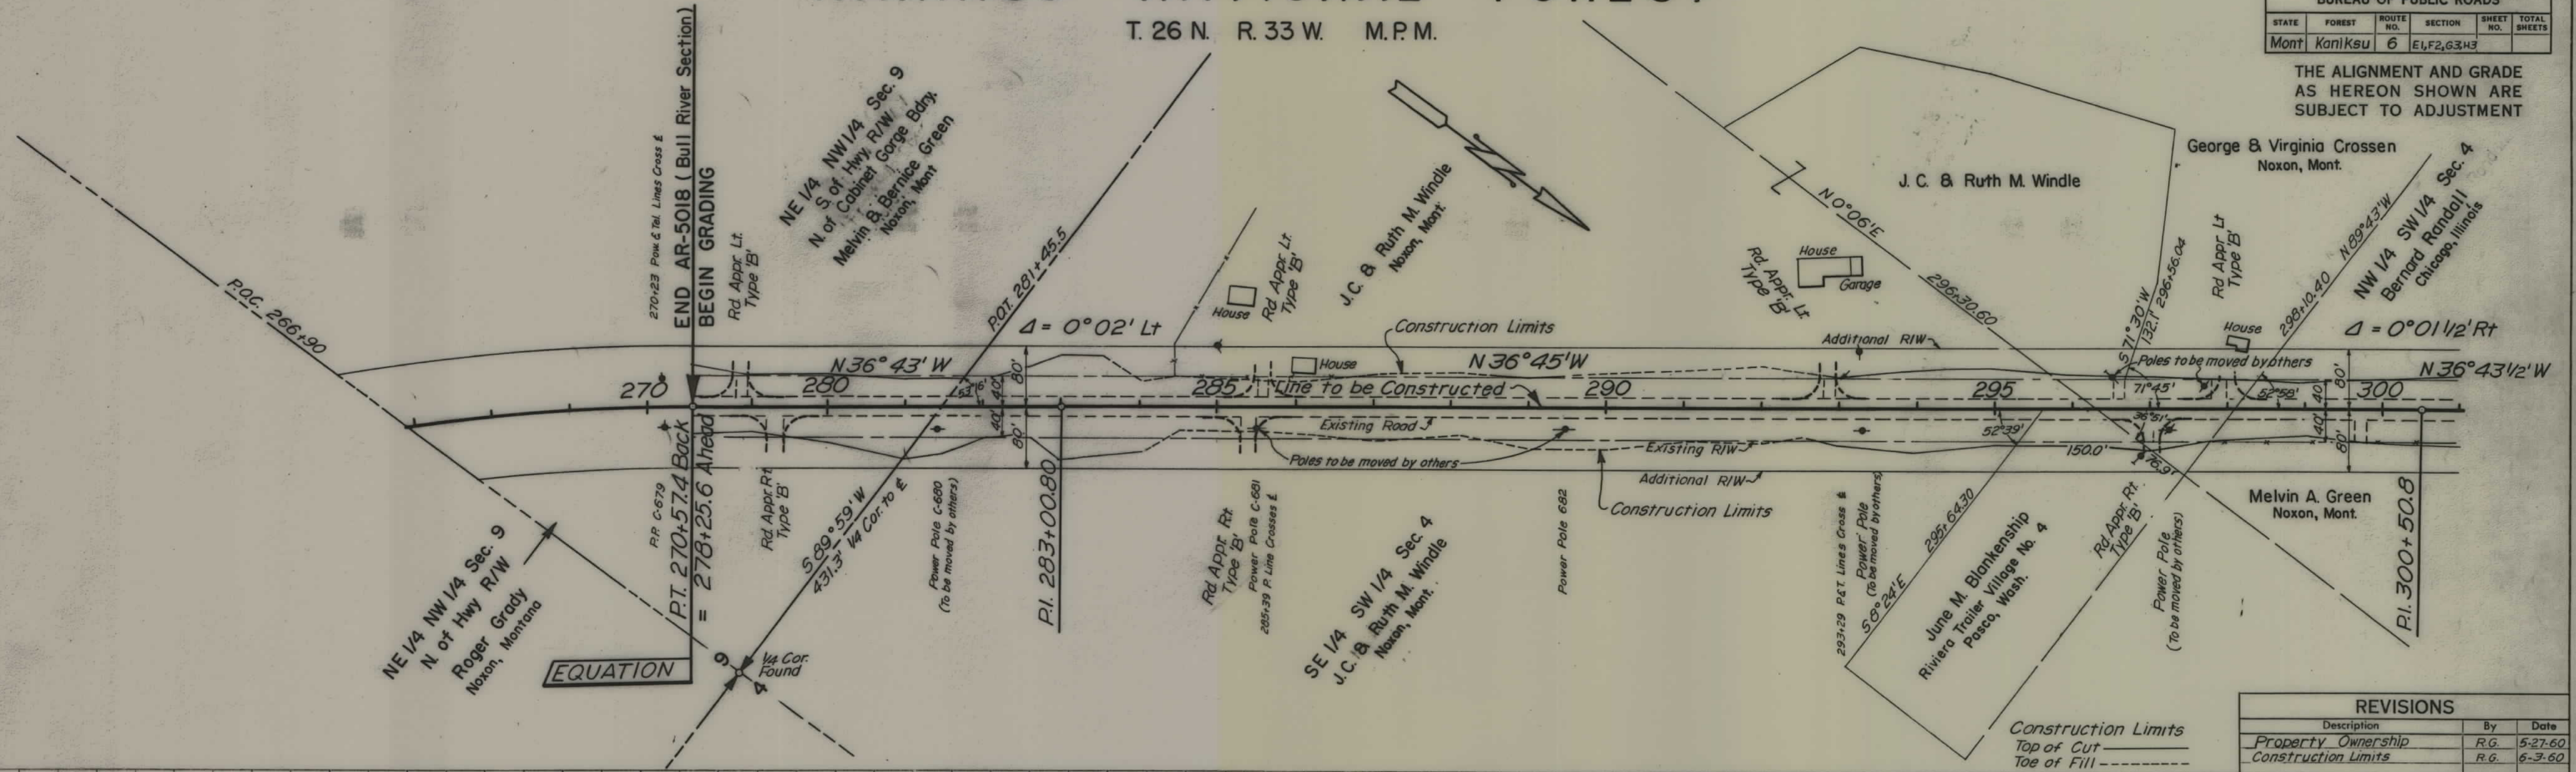

REVISIONS		
Description	By	Date
Property Ownership	R.G.	5-27-60
Construction Limits	R.G.	6-3-60

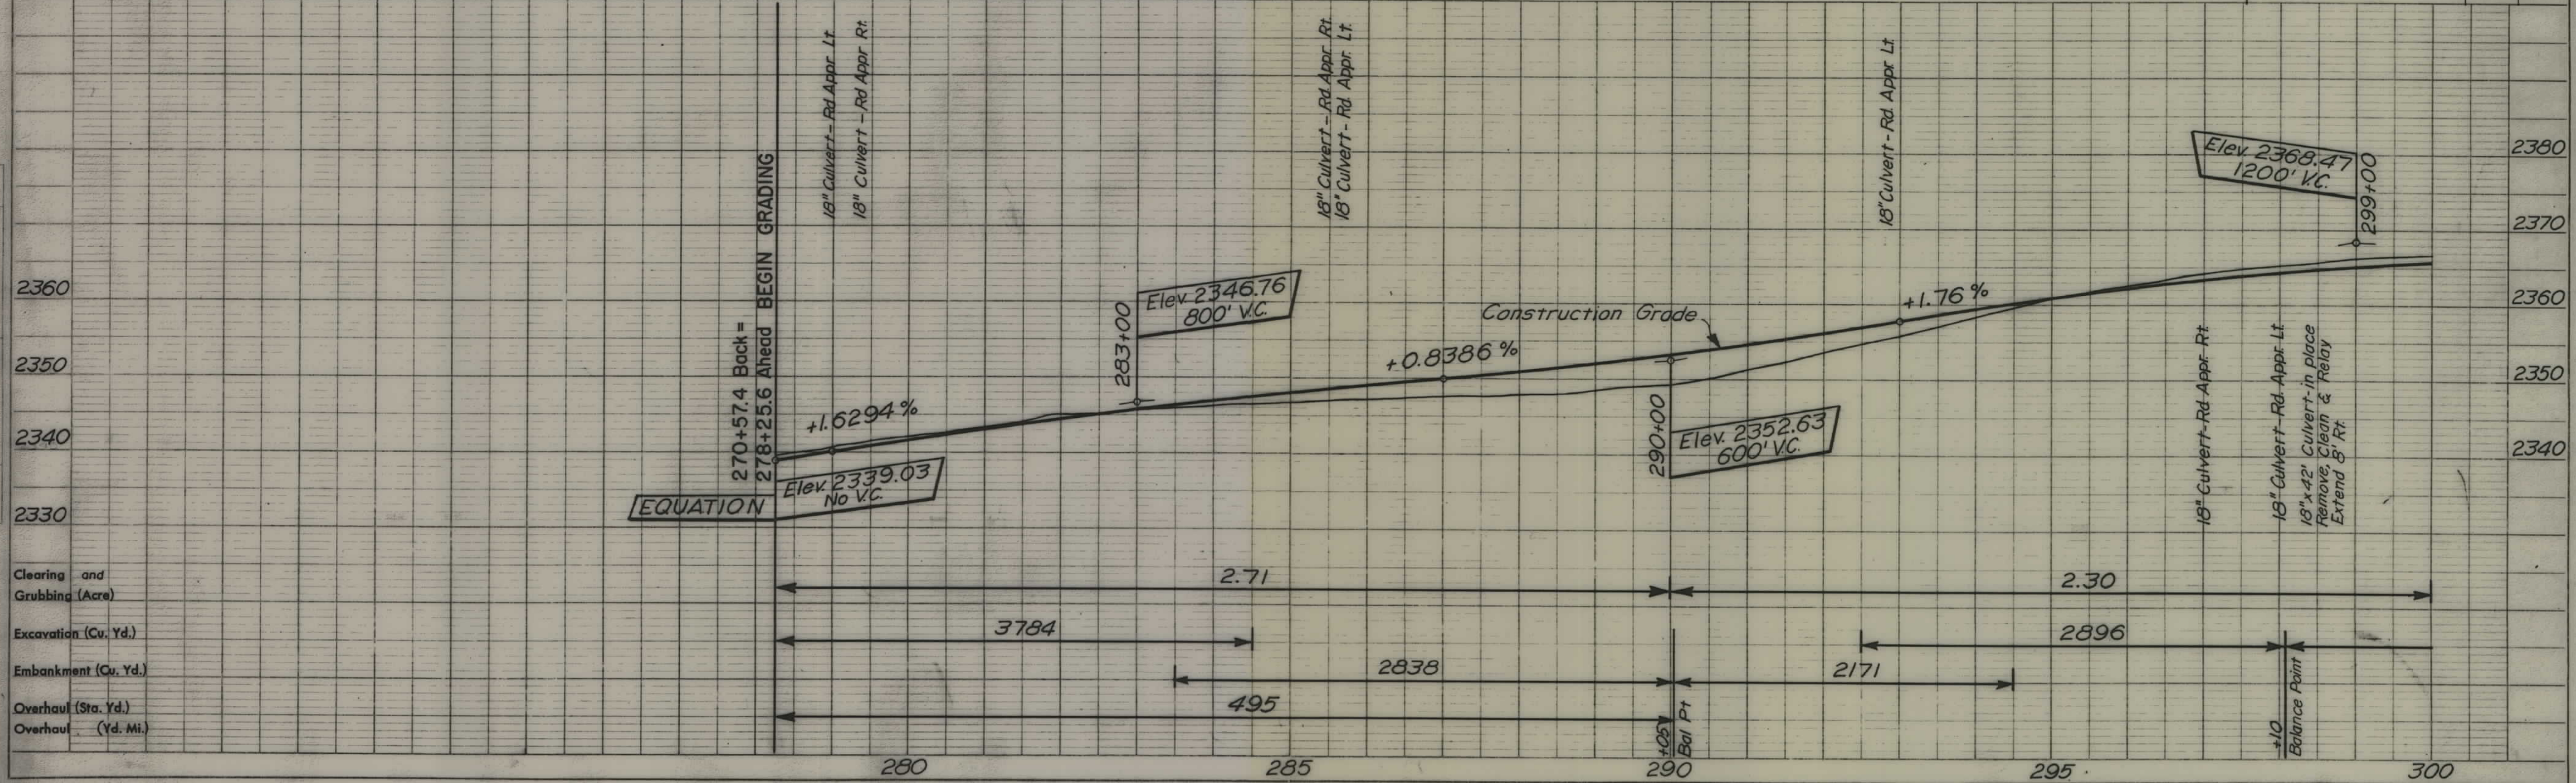



KANIKSU NATIONAL FOREST

T. 26 N. R. 33 W. M.P.M.

U. S. DEPT. OF COMMERCE BUREAU OF PUBLIC ROADS					
STATE	FOREST	ROUTE NO.	SECTION	SHEET NO.	TOTAL SHEETS
Mont.	Kaniksu	6	E1, F2, G3, H3		

THE ALIGNMENT AND GRADE AS HEREON SHOWN ARE SUBJECT TO ADJUSTMENT

PLAN	DATE
DESIGNED BY M. E. MARTIN	1951
CHECKED BY R. GILES	1-60
DRAFTING	

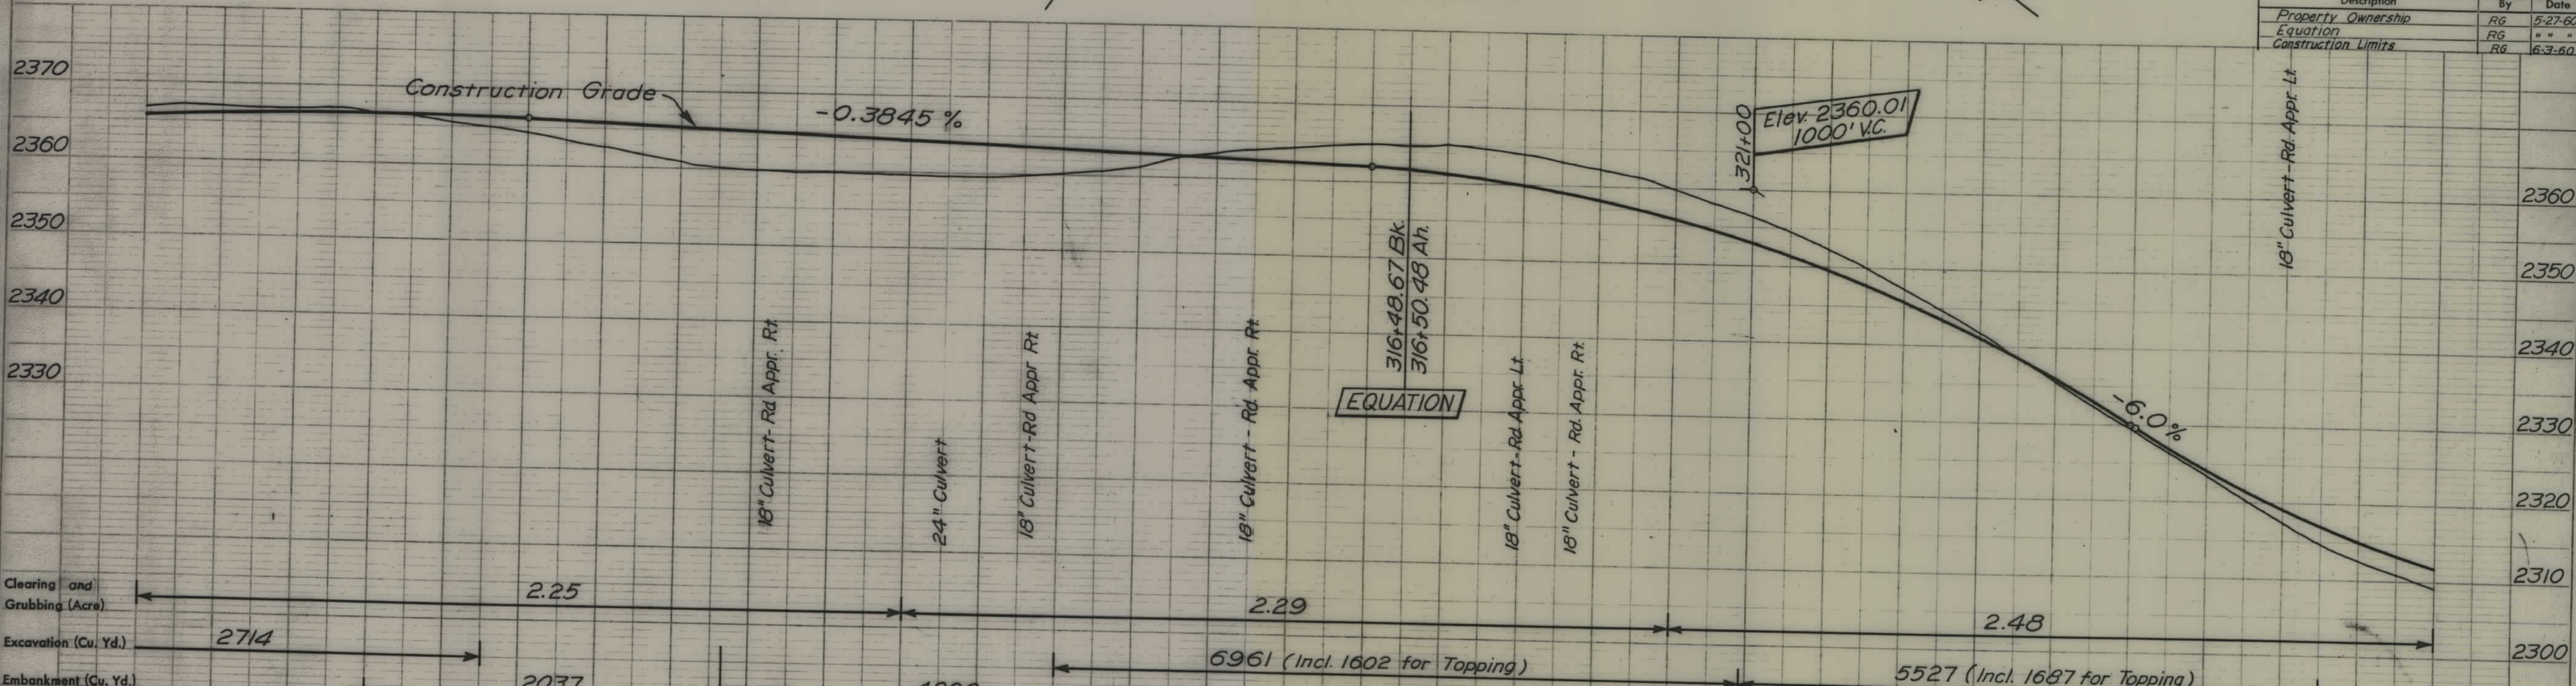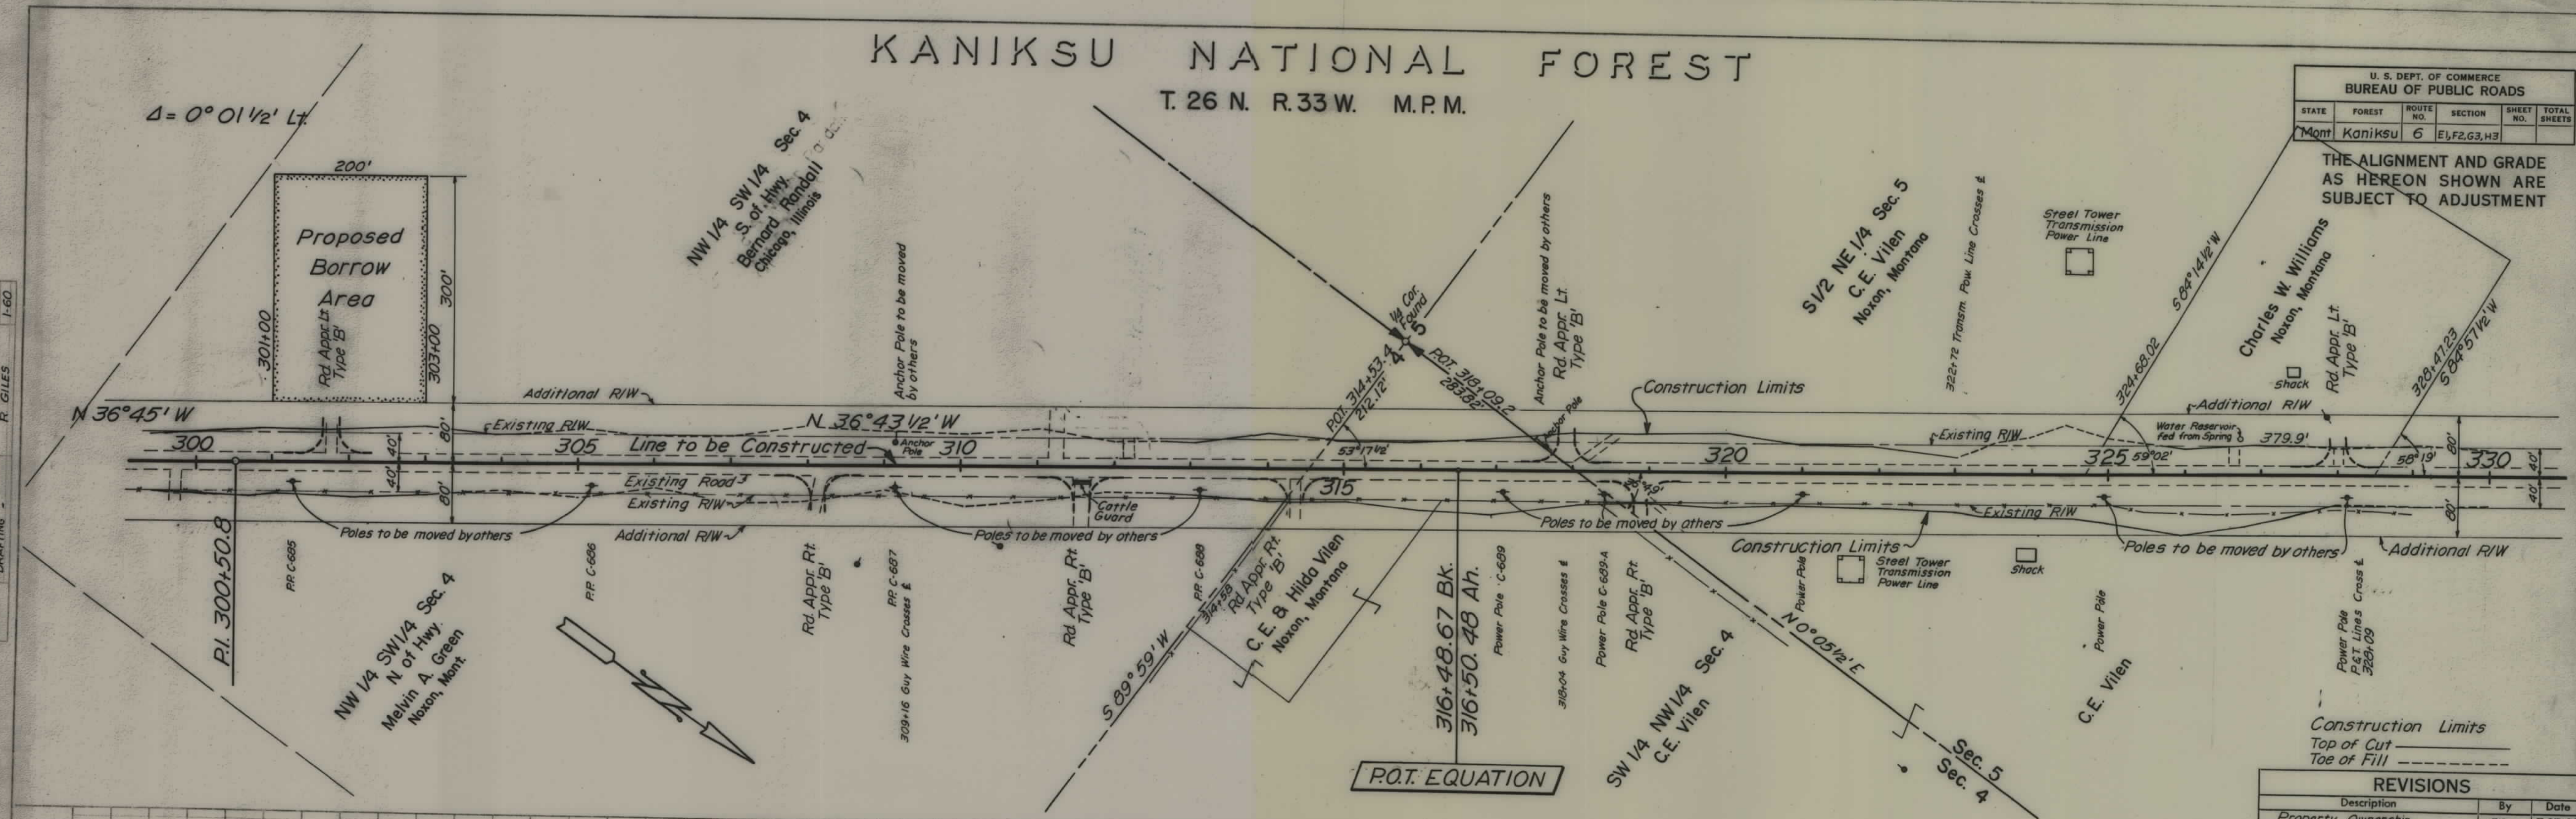

REVISIONS		
Description	By	Date
Property Ownership	RG	5-27-60
Equation	RG	" "
Construction Limits	RG	6-3-60


PROFILE	DATE
DESIGNED BY M. E. MARTIN	1951
CHECKED BY R. GILES	1-60
DRAFTING	

KANIKSU NATIONAL FOREST


U. S. DEPT. OF COMMERCE BUREAU OF PUBLIC ROADS				
STATE	FOREST	ROUTE NO.	SECTION	TOTAL SHEETS
Mont	Kaniksu	6	E1F2G3.H3	

THE ALIGNMENT AND GRADE AS HEREON SHOWN ARE SUBJECT TO ADJUSTMENT

PLAN	DATE	BY	CHKD.
DESIGNED	1951	M.E. MARTIN	
PLOTTED			
ALIGNED			
GRADED			
CONSTRUCTED			
DRAFTING		R. GILES	
NO.			

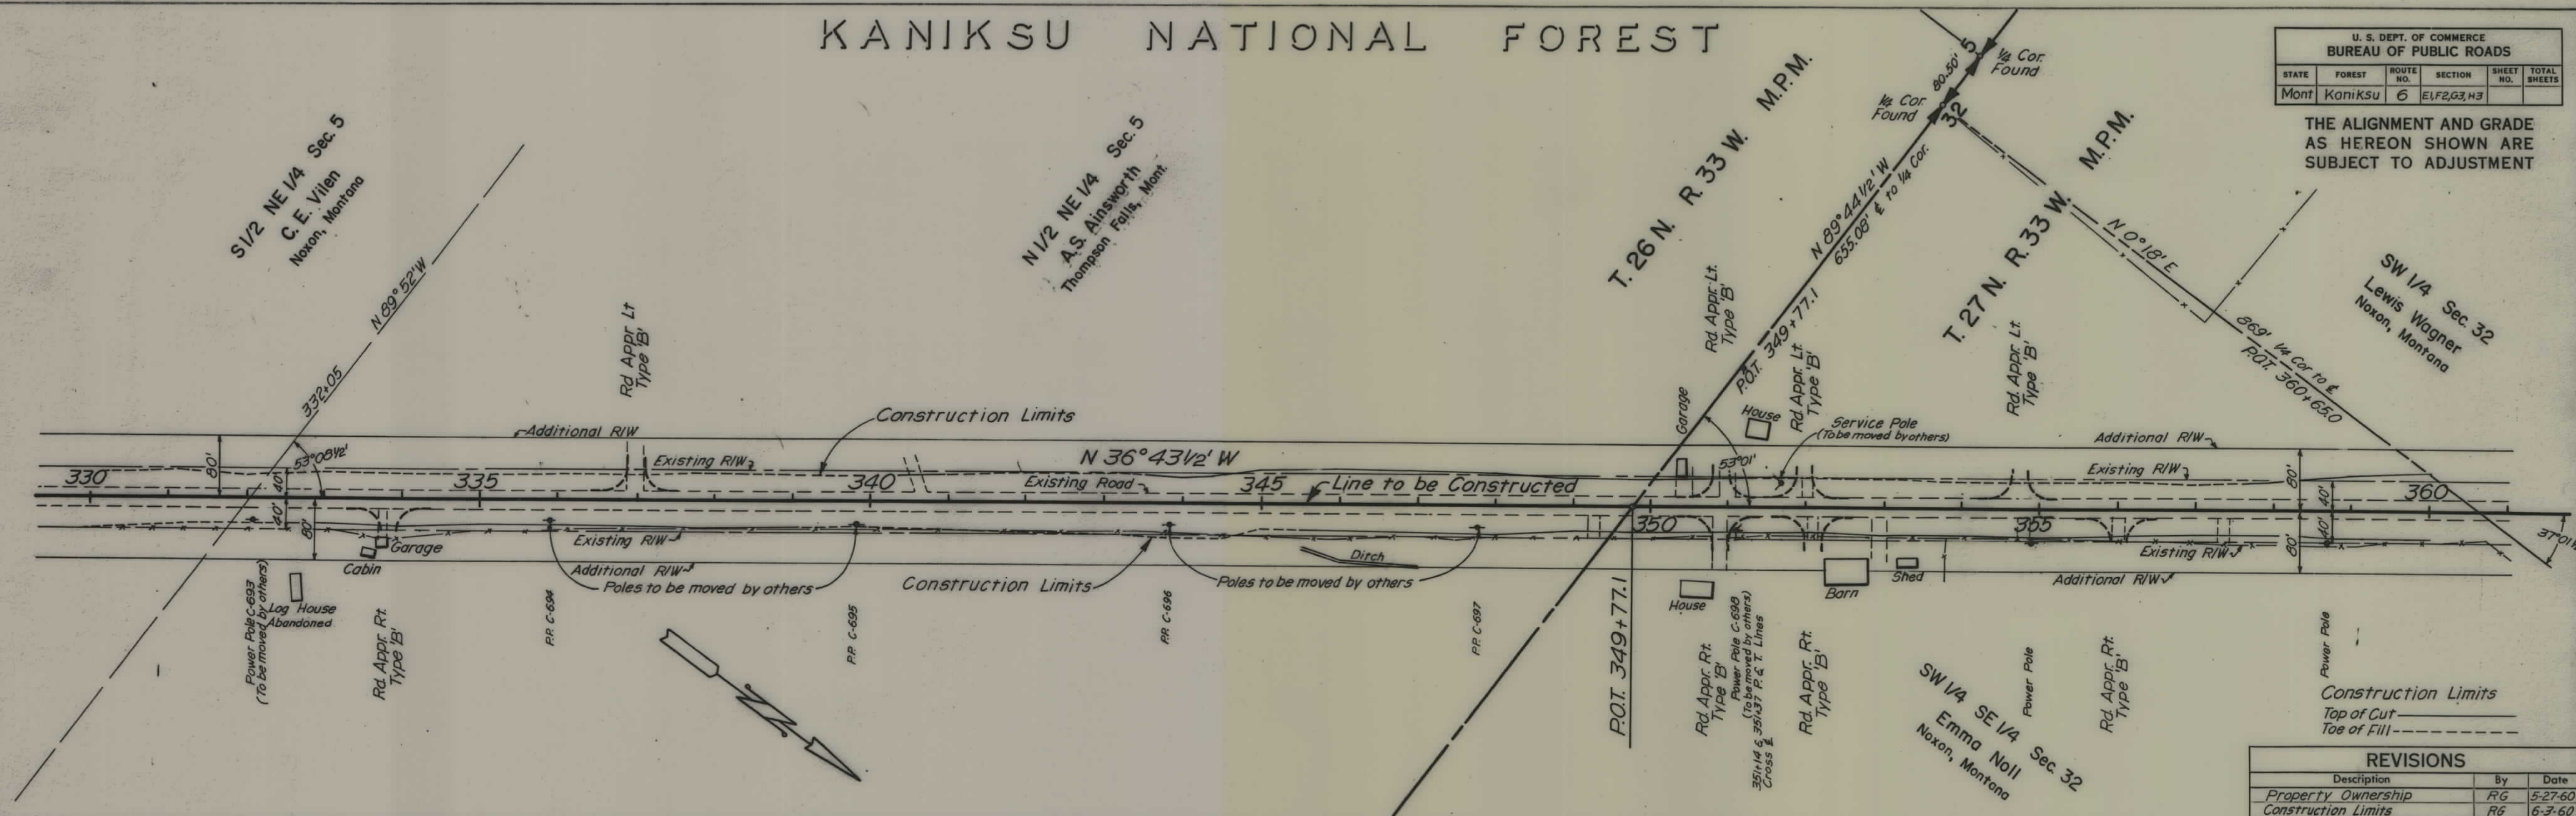

REVISIONS		
Description	By	Date
Property Ownership	RG	5-27-60
Construction Limits	RG	6-3-60

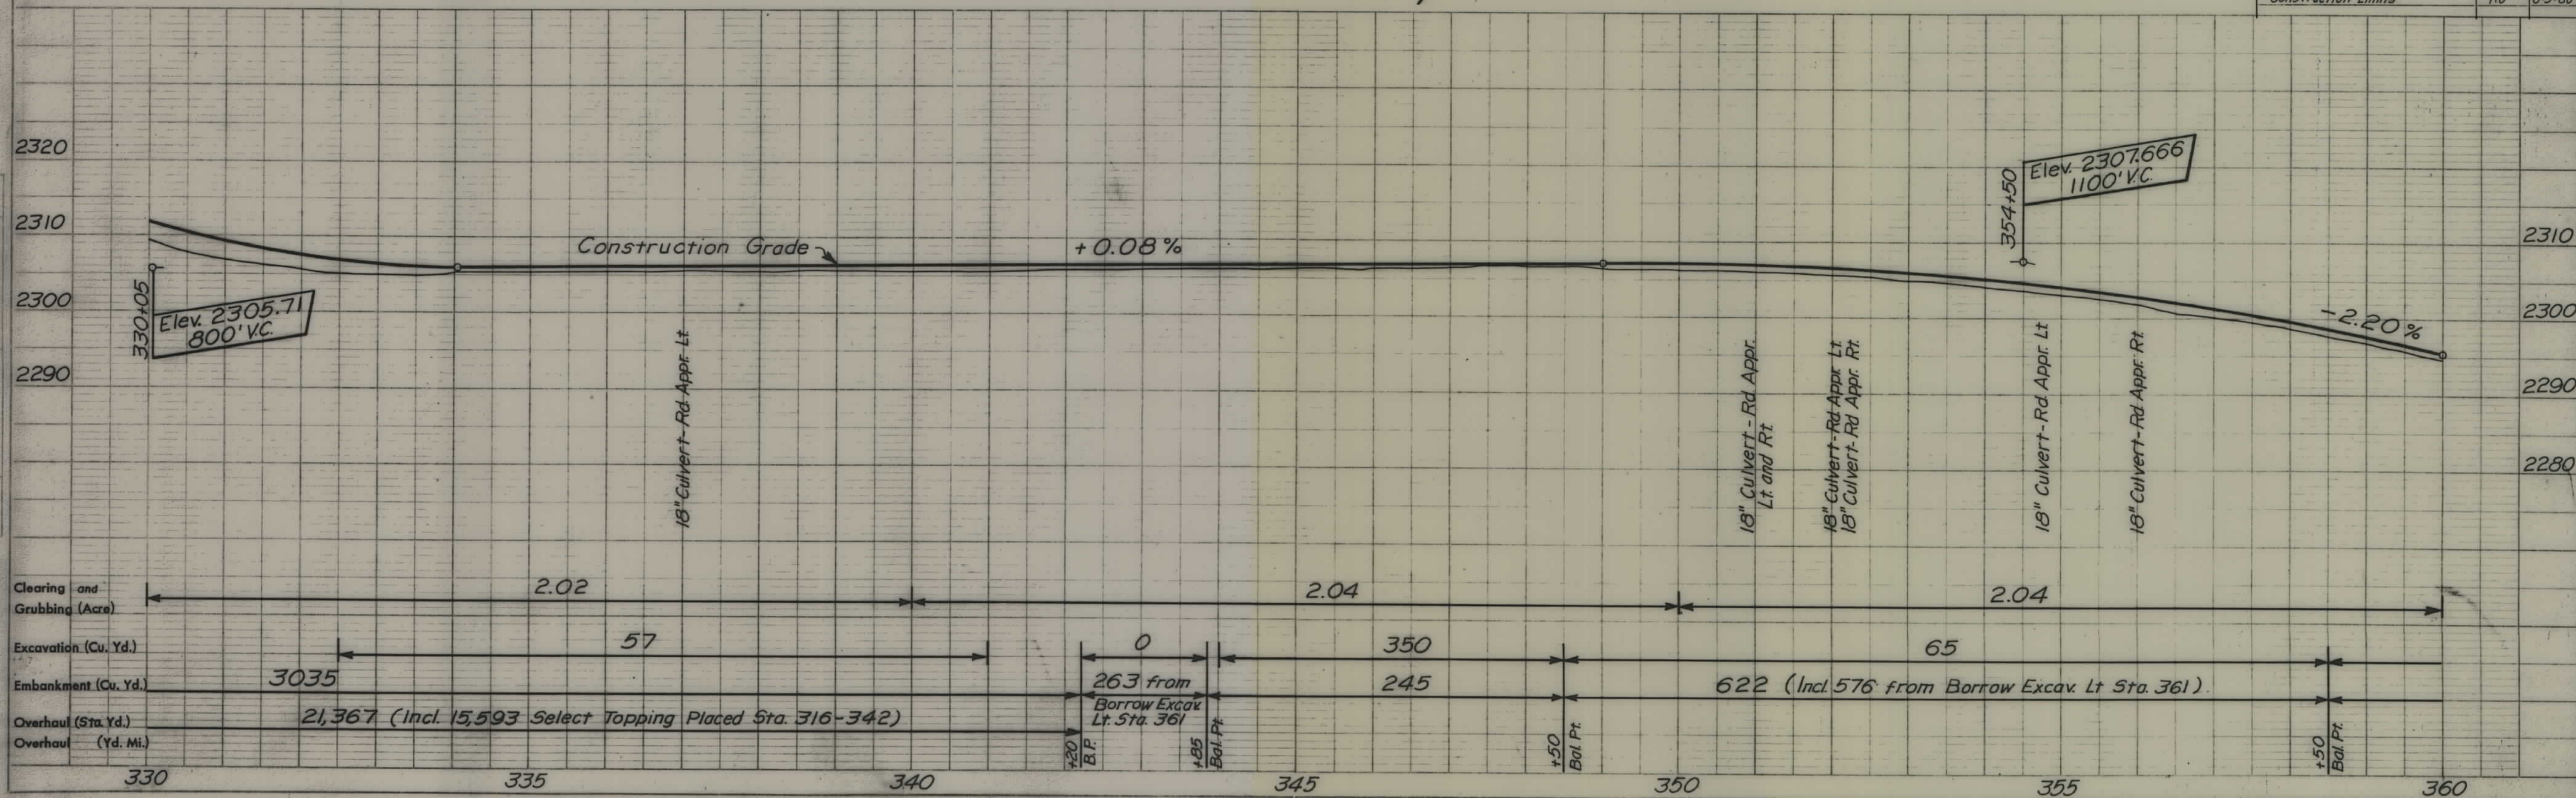


KANIKSU NATIONAL FOREST


T.27N. R.33W. M.P.M.

U. S. DEPT. OF COMMERCE BUREAU OF PUBLIC ROADS					
STATE	FOREST	ROUTE NO.	SECTION	SHEET NO.	TOTAL SHEETS
Mont	Kaniksu	6	E1F2.G3.H3		

THE ALIGNMENT AND GRADE
AS HEREON SHOWN ARE
SUBJECT TO ADJUSTMENT

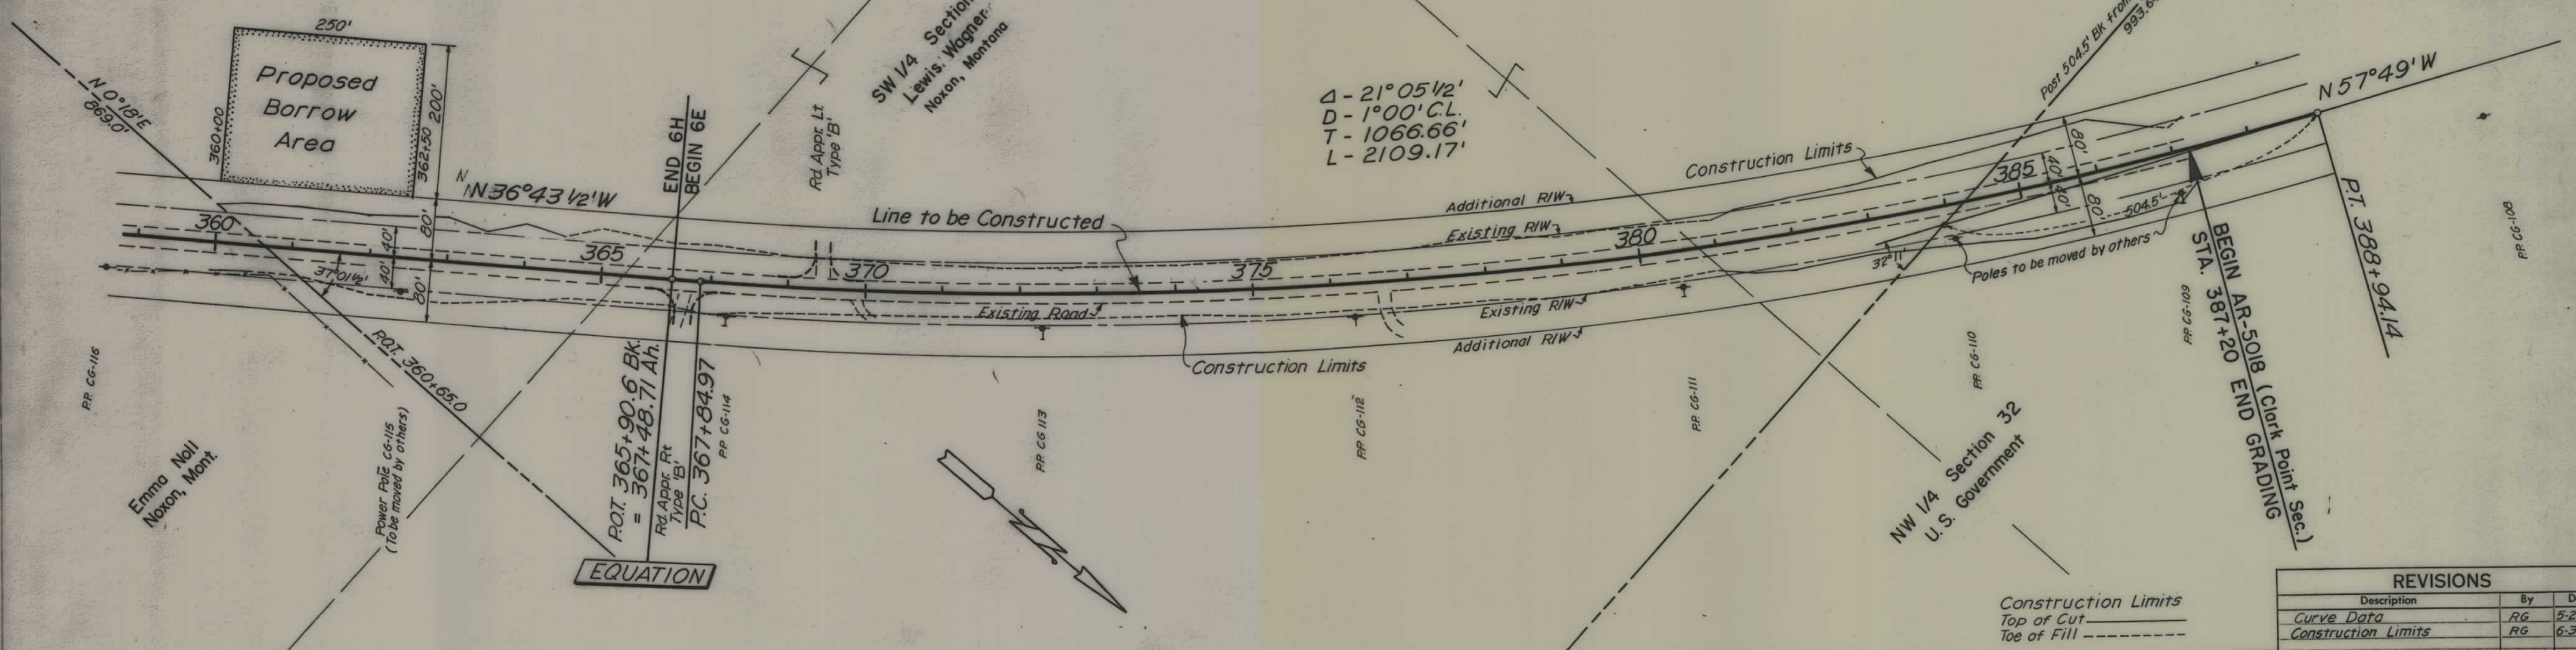

REVISIONS		
Description	By	Date
Curve Data	RG	5-27-60
Construction Limits	RG	6-3-60

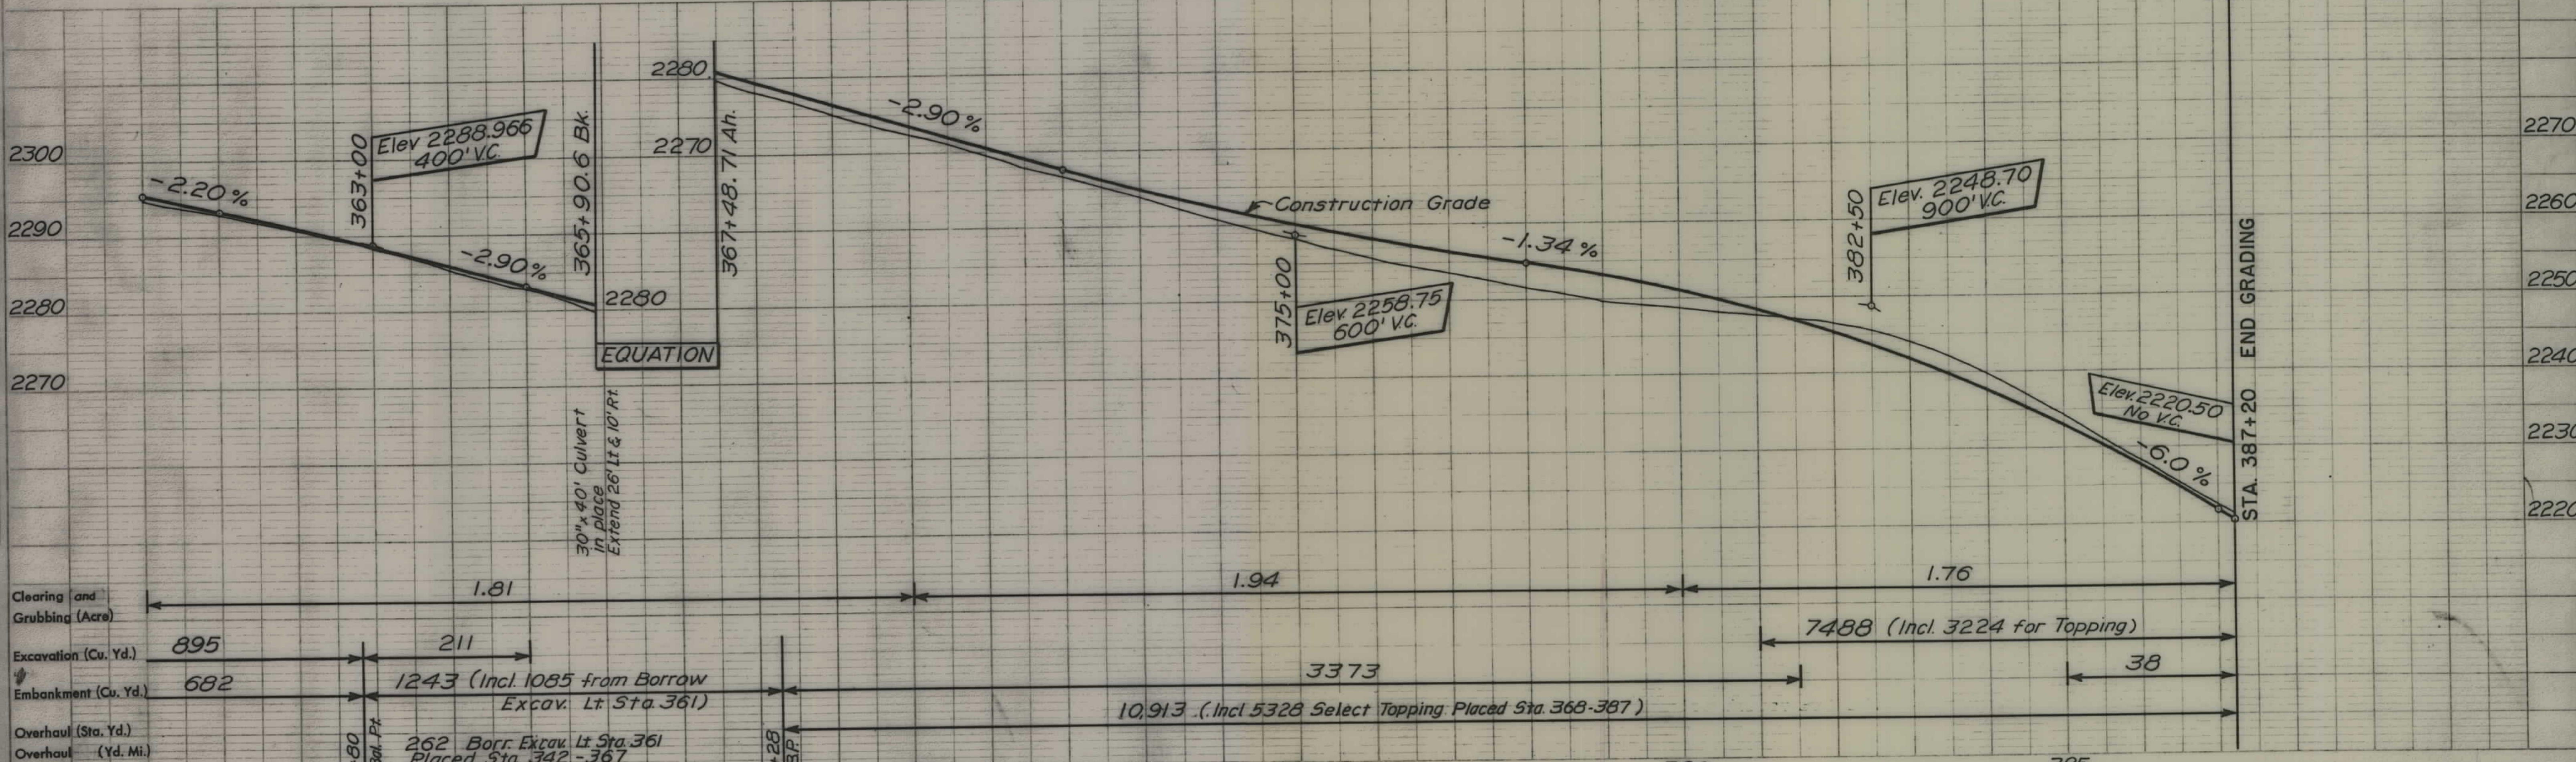

PLAN	DATE
M. E. MARTIN 1951	
R. GILES 1-60	

PROFILE	DATE
M. E. MARTIN 1951	
R. GILES 1-60	

DATE
M.E. MARTIN 1951
R. GILES
1-60
PLAN
NOTES
DRAFTING


DATE
M.E. MARTIN 1951
R. GILES
1-60
PROFILE
NOTES
DRAFTING

KANIKSU NATIONAL FOREST


T. 27N. R. 34W. M.P.M.

U. S. DEPT. OF COMMERCE BUREAU OF PUBLIC ROADS				
STATE	FOREST	ROUTE NO.	SECTION	SHEET NO.
Mont	Kaniksu	6	E1,F2,G3,H3	

THE ALIGNMENT AND GRADE
AS HEREON SHOWN ARE
SUBJECT TO ADJUSTMENT

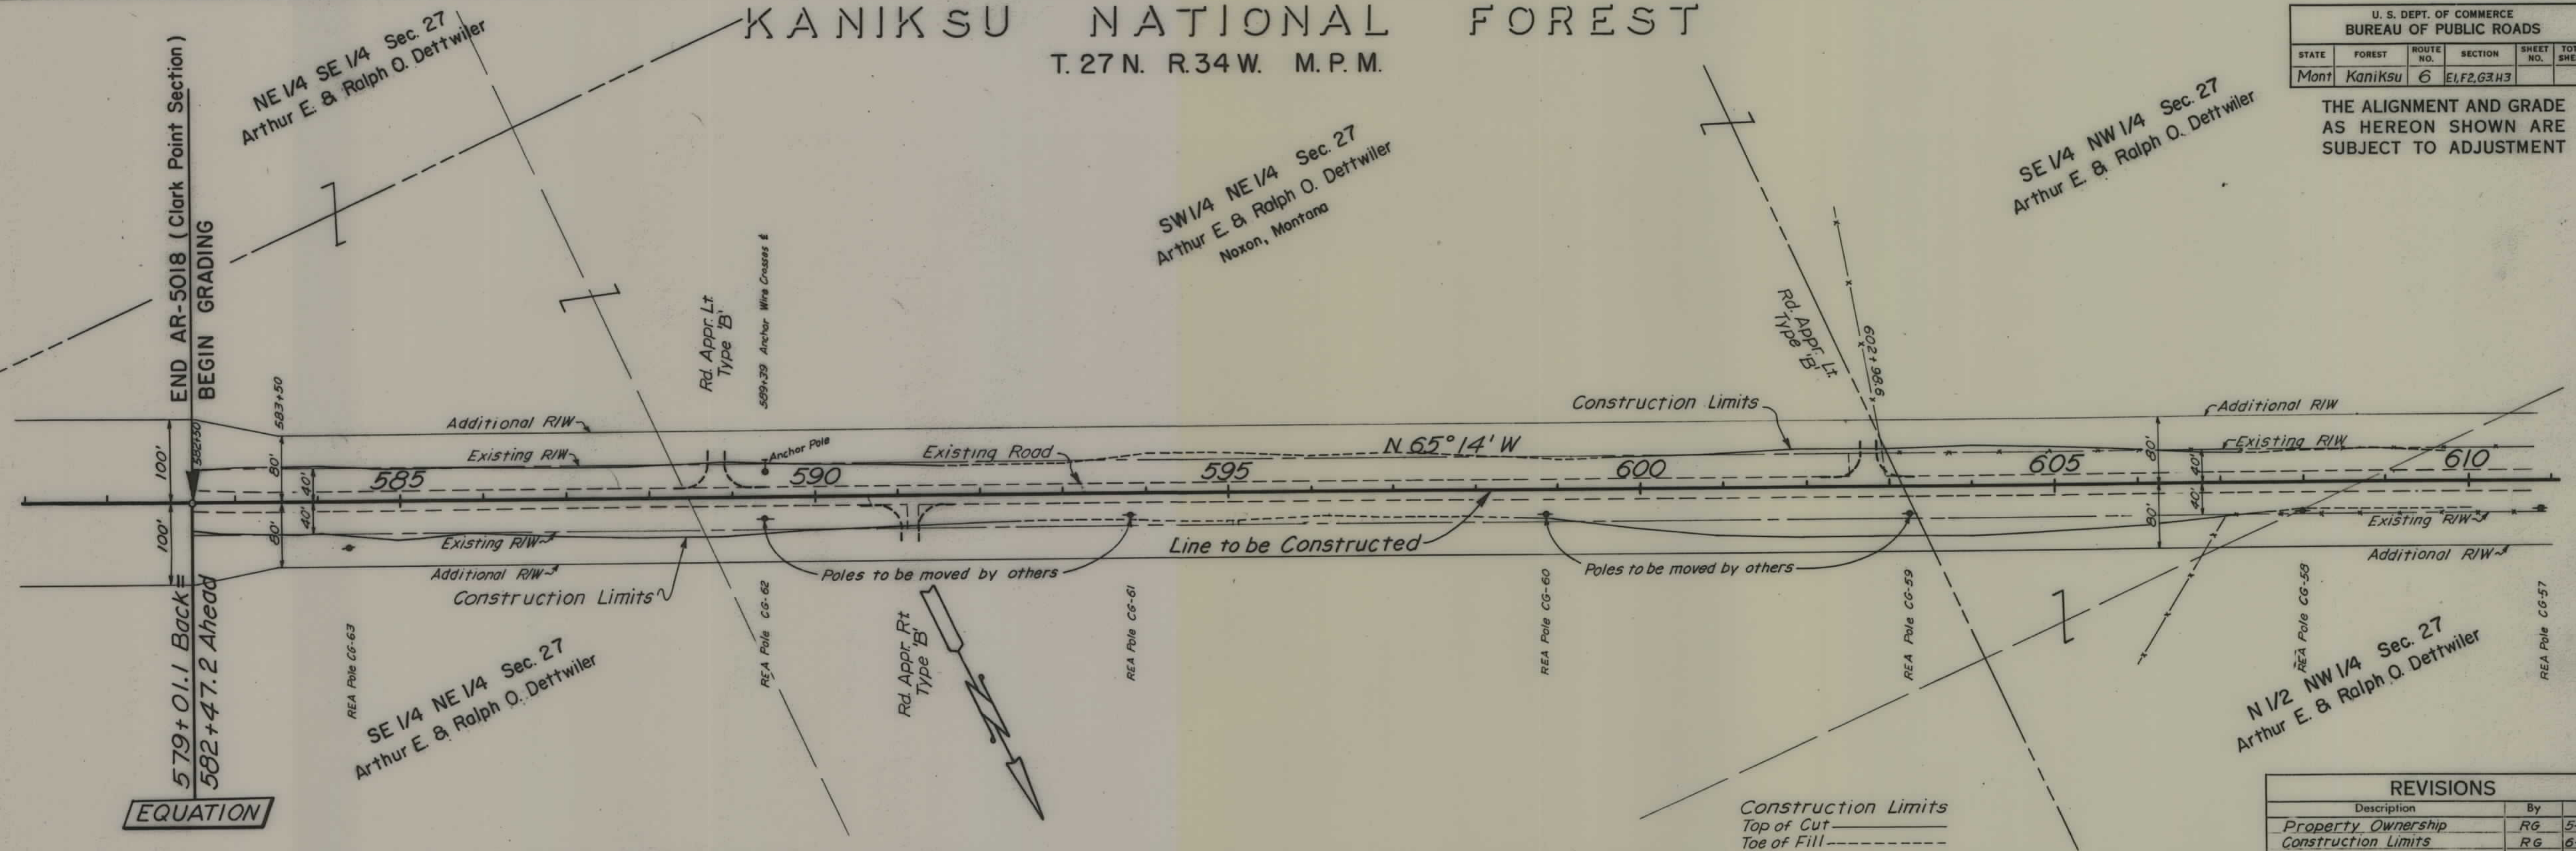

REVISIONS		
Description	By	Date
Property Ownership	RG	5-27-60
Construction Limits	RG	6-3-60

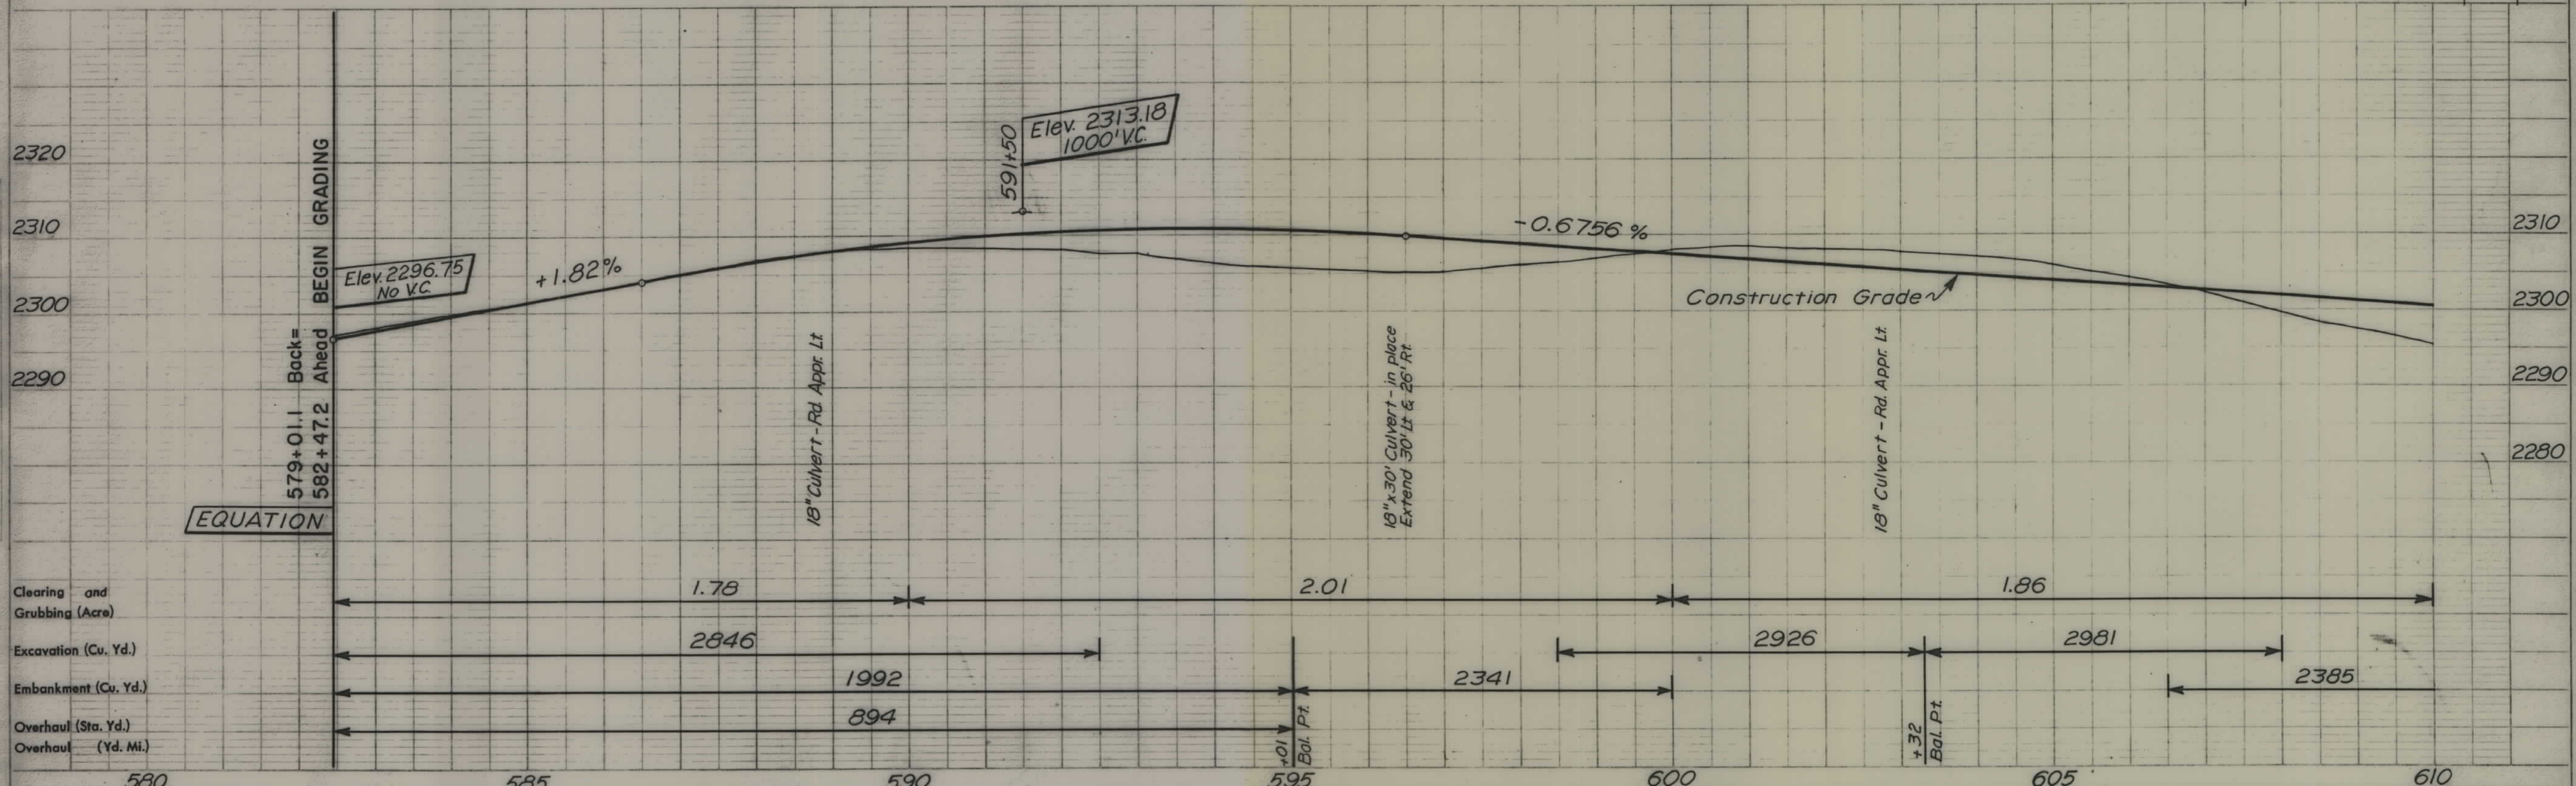

FOREST HILL

PROPOSED BORROW AREA


0 100 200

NE 1/4 NE 1/4 Sec. 28
E. of Cabinet Gorge Bndry.
Frank & Maggie Fitchett
Noxon, Mont.


U. S. DEPT. OF COMMERCE BUREAU OF PUBLIC ROADS					
STATE	FOREST	ROUTE NO.	SECTION	SHEET NO.	TOTAL SHEETS
Mont	Kaniksu	6	E1,F2,G3,H3		

THE ALIGNMENT AND GRADE
AS HEREON SHOWN ARE
SUBJECT TO ADJUSTMENT

Tract 1 N. of Cabinet Gorge Bndry.
S. of Hwy.
Joseph & Margaret Brooks
Noxon, Mont.

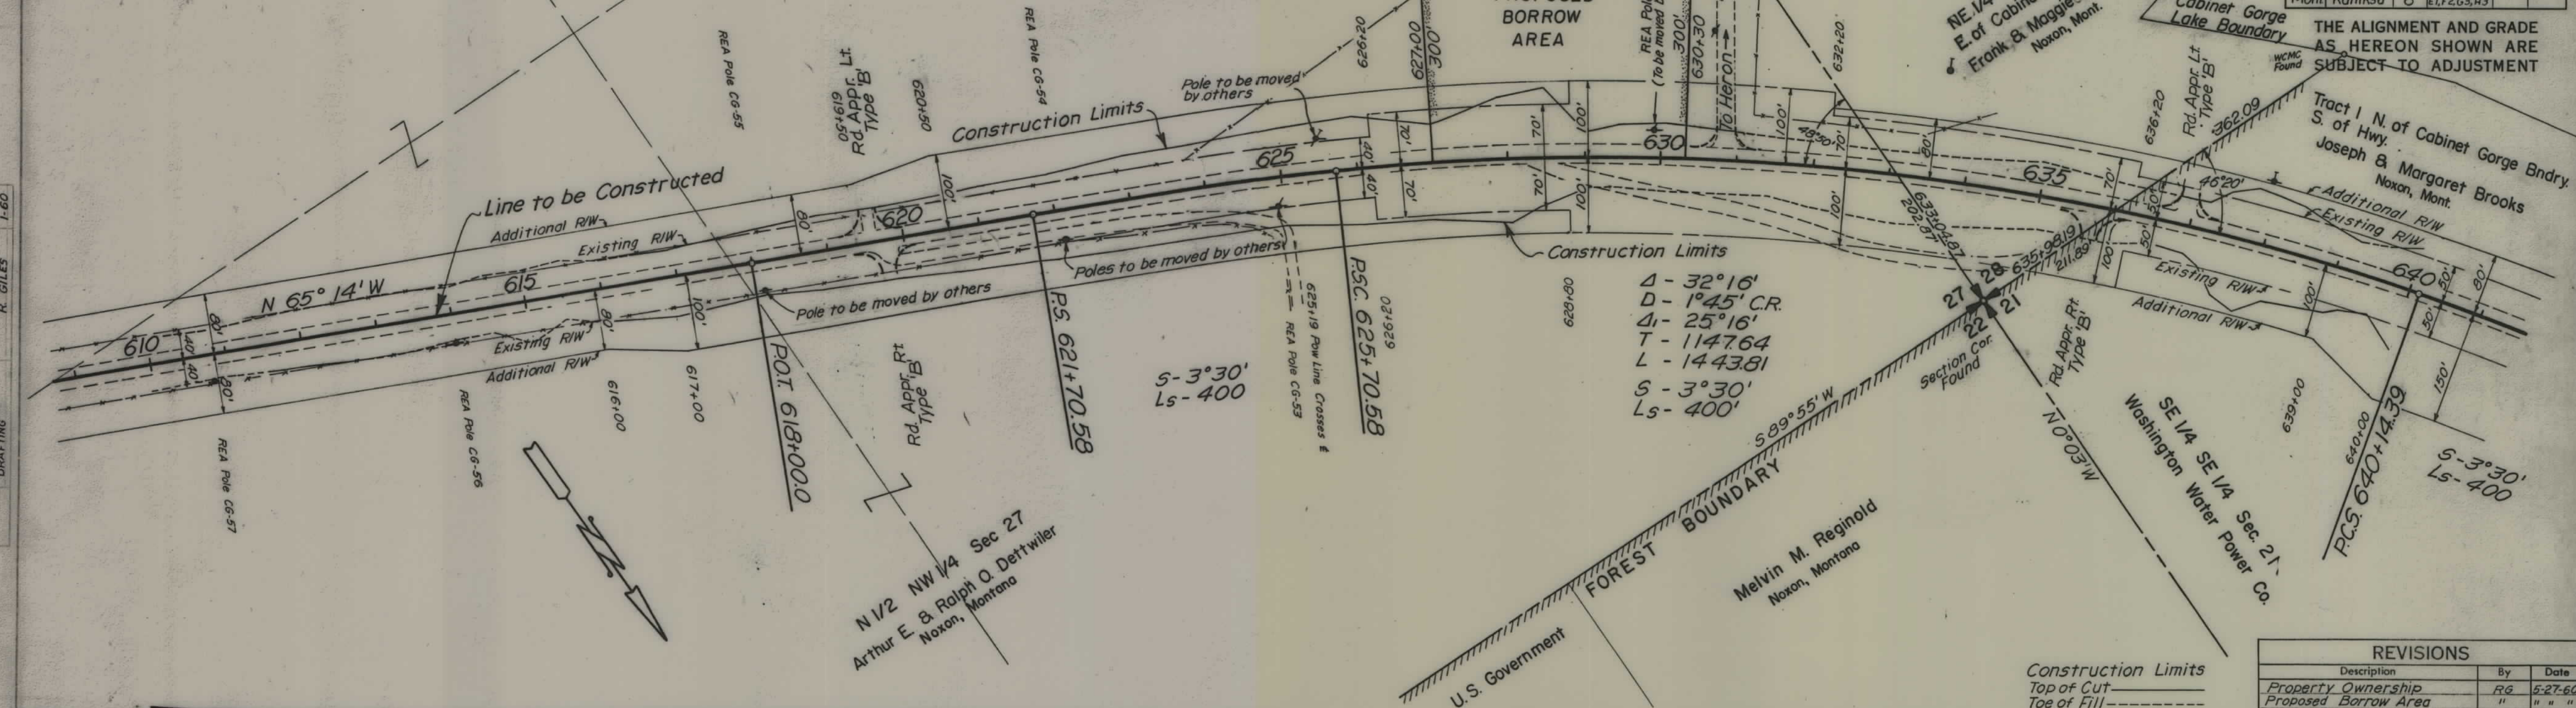

REVISIONS		
Description	By	Date
Property Ownership	RG	5-27-60
Proposed Borrow Area	"	" " "
Curve Data	"	" " "
Construction Limits	"	6-3-60

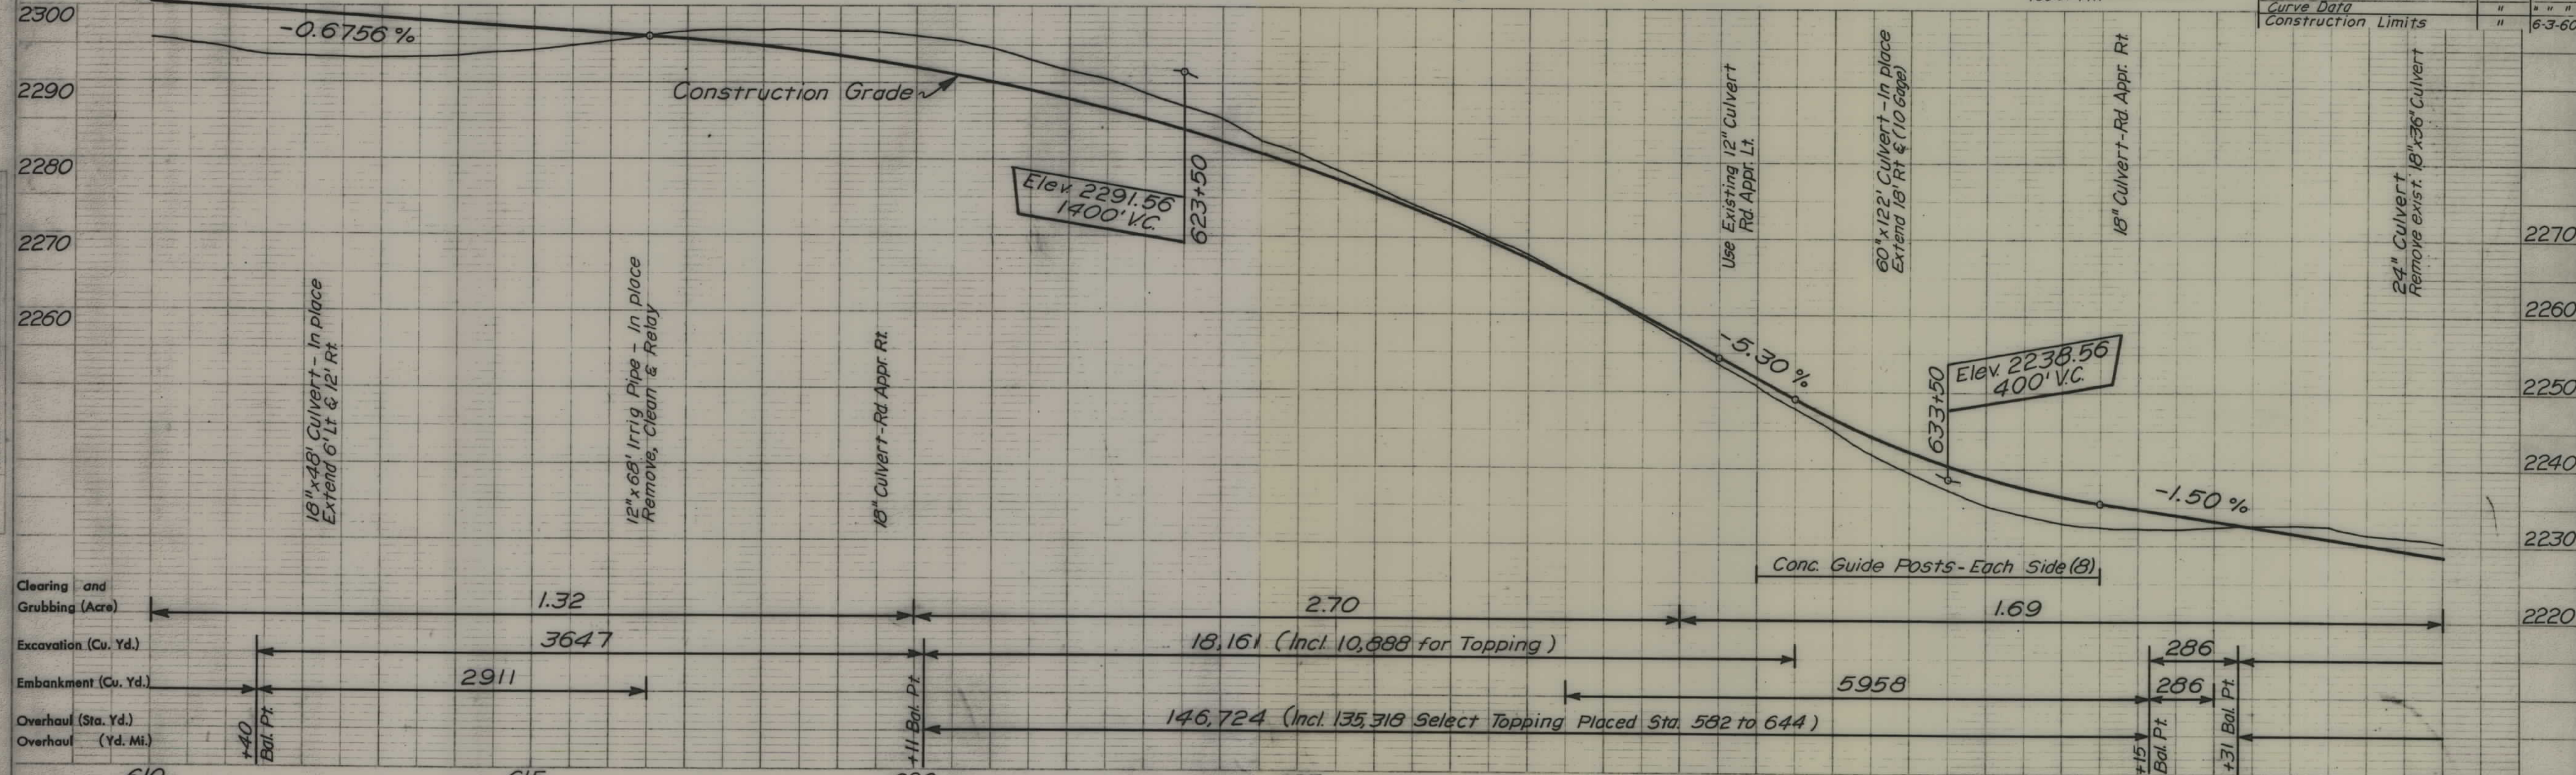

KANIKSU NATIONAL FOREST

T. 27 N. R. 34 W. M.P.M.

NW 1/4 SW 1/4 Sec. 21
Frank Vanek
Noxon, Montana


Lot 1 NE 1/4 SE 1/4 Sec. 20
Extending South to River
Frank Vanek

CABINET GORGE DAM GRAVEL AREA LEFT

END PROJECT 6-E1, F2, G3, H3
BEGIN AR-5018 (Blue Creek Section)


U. S. DEPT. OF COMMERCE BUREAU OF PUBLIC ROADS					
STATE	FOREST	ROUTE NO.	SECTION	SHEET NO.	TOTAL SHEETS
Mont	Kaniksu	6	E1, F2, G3, H3		

THE ALIGNMENT AND GRADE
AS HEREON SHOWN ARE
SUBJECT TO ADJUSTMENT

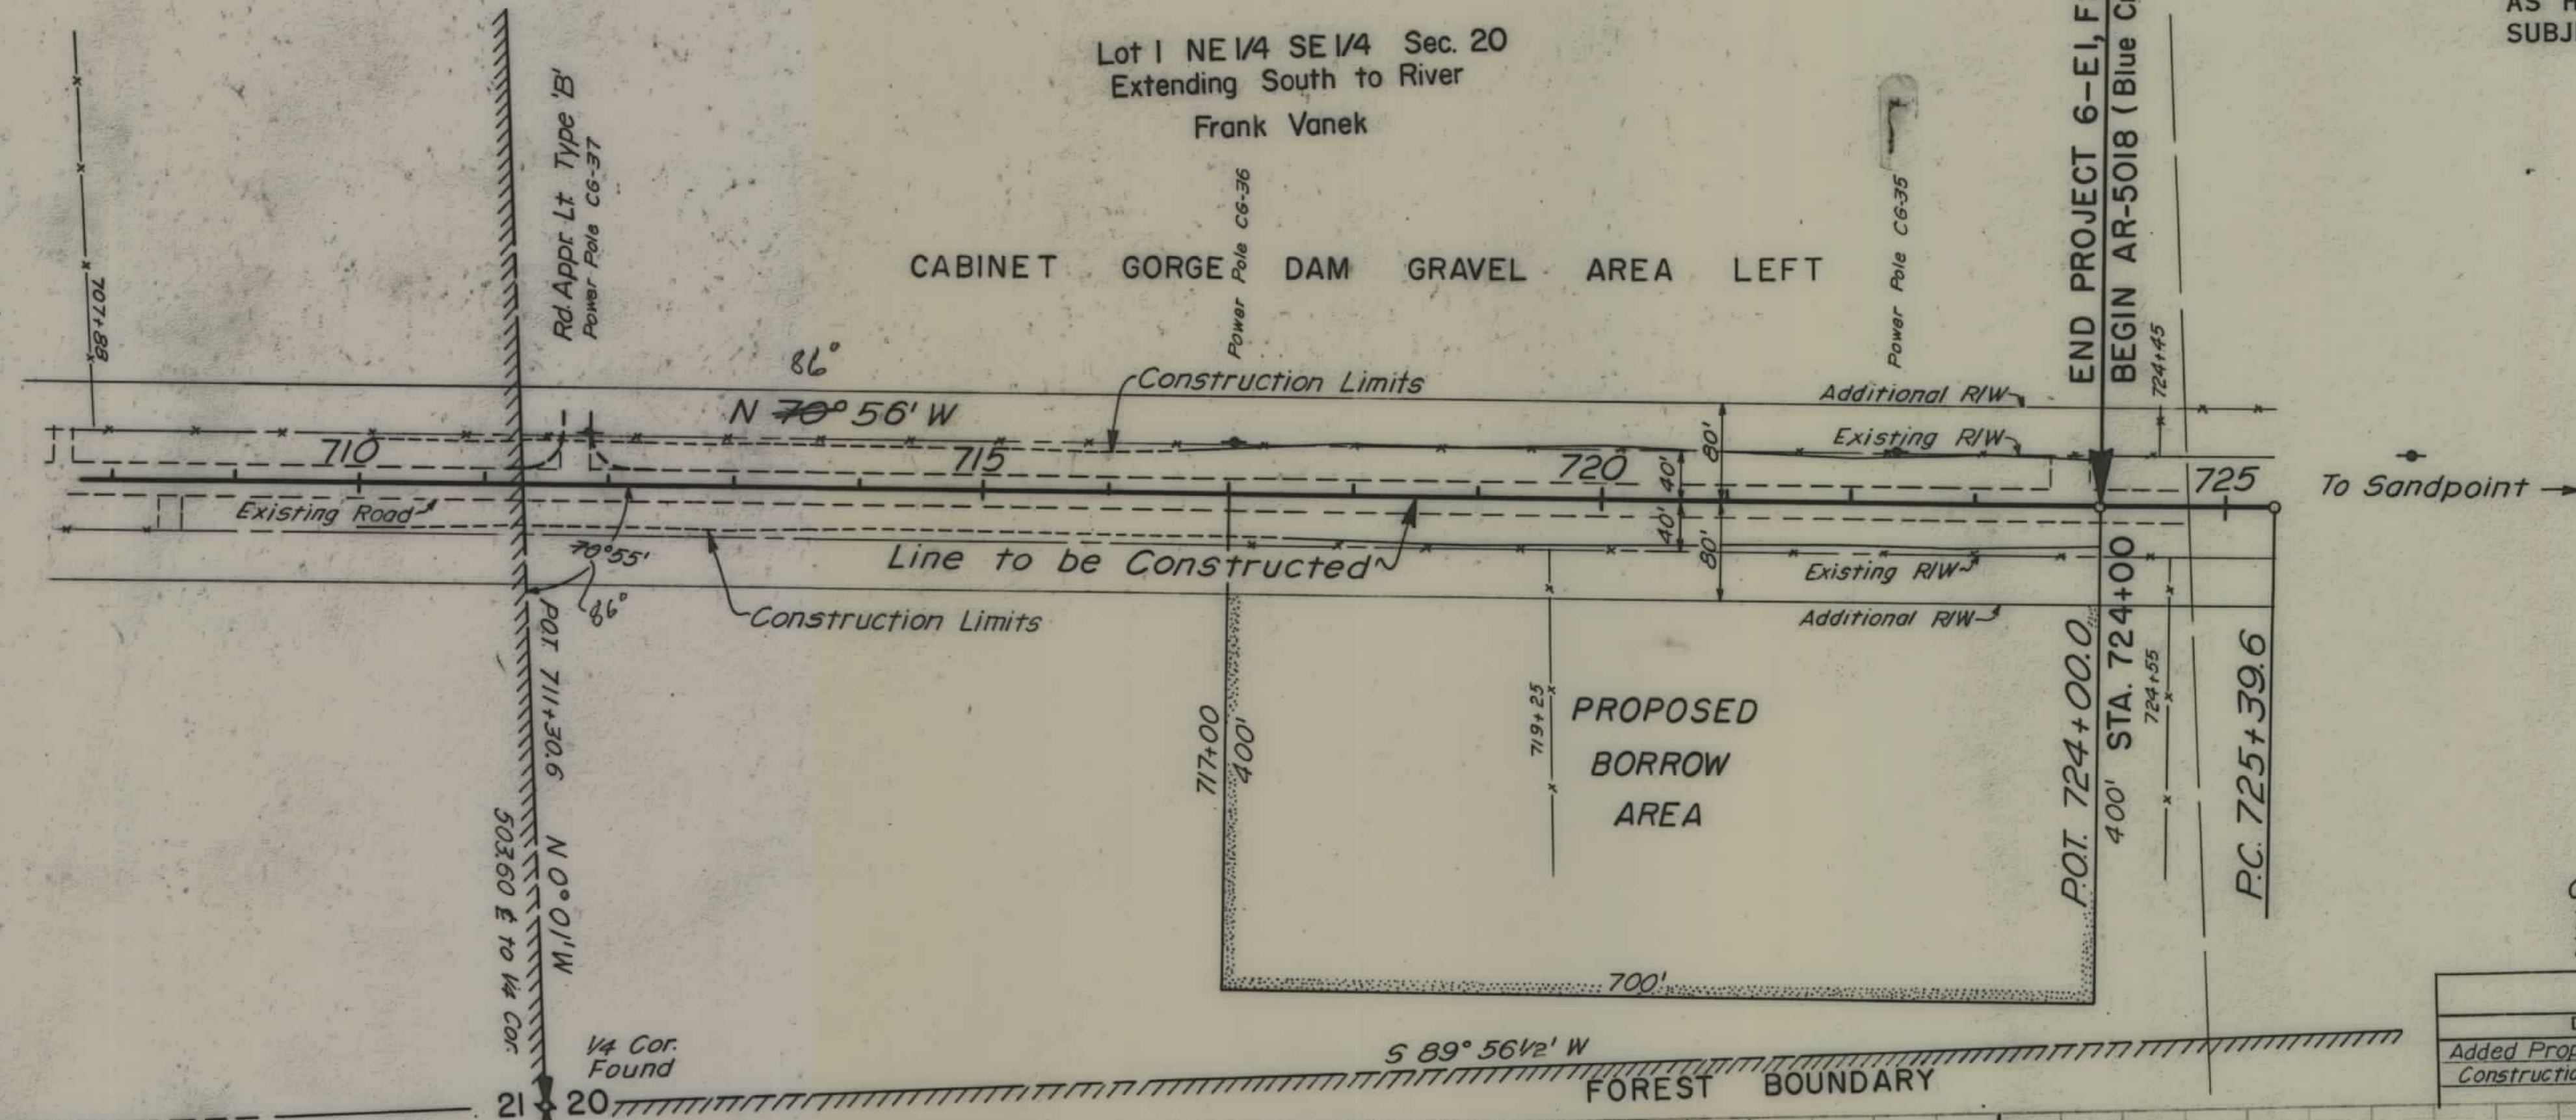

Construction Limits
Top of Cut
Toe of Fill

REVISIONS		
Description	By	Date
Added Prop Borrow Area	RG	5-27-60
Construction Limits	RG	6-6-60

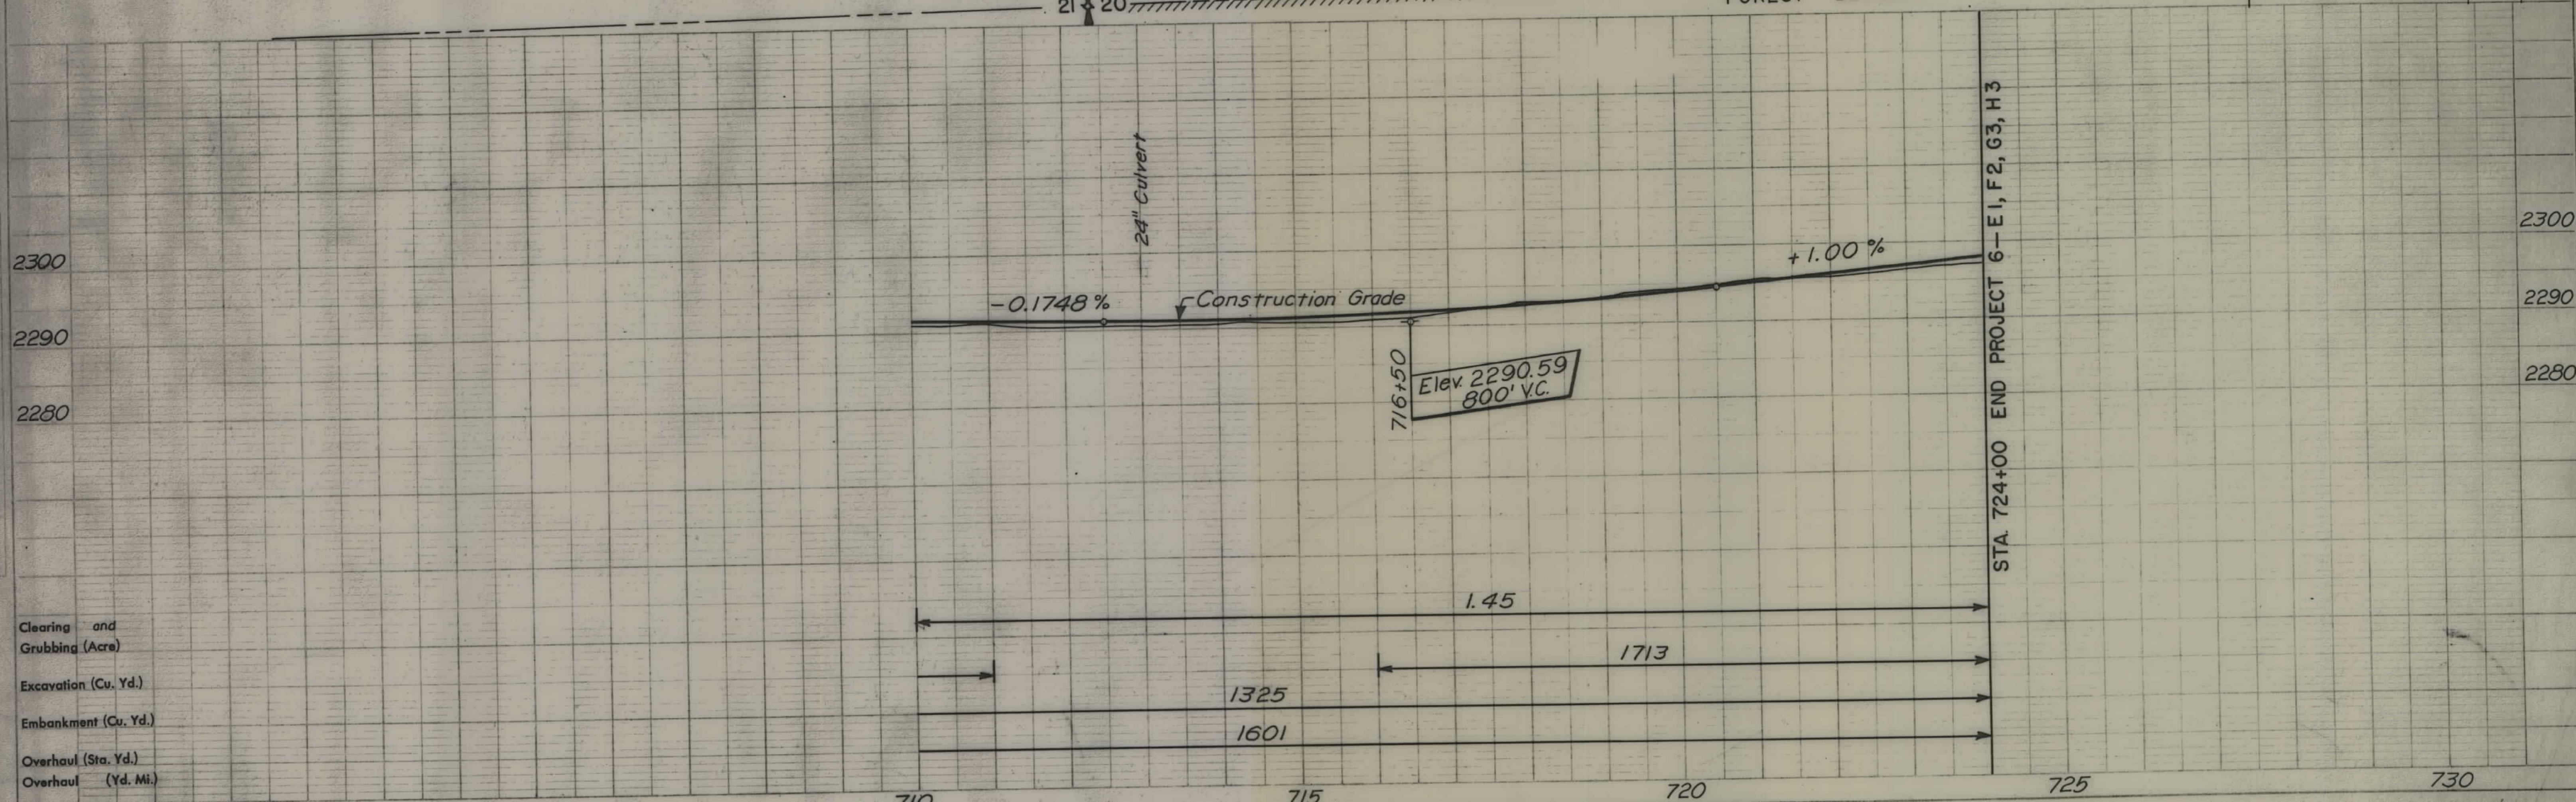

PLAN	DATE	BY	CHKD
DESIGNED	1951	M. E. MARTIN	
DRAWN		R. GILES	
CHECKED			
APPROVED			

PROFILE	DATE	BY	CHKD
DESIGNED			
DRAWN			
CHECKED			
APPROVED			

Clearing and
Grubbing (Acres)

Excavation (Cu. Yd.)

Embankment (Cu. Yd.)

Overhaul (Sta. Yd.)

Overhaul (Yd. Mi.)