


PLANS
NOT
TO
SCALE

FED. ROAD DIST. NO.	STATE	FED. AID PROJECT NUMBERS		STATE NO.	SHEET NO.	TOTAL SHEETS
		CONST. NO.	R/W NO.			
8	MONT.		S-6 (6)	3006-06	1	6


STATE OF MONTANA
STATE HIGHWAY COMMISSION

TOWNSEND-CANYON FERRY

RIGHT OF WAY PLAN OF
FEDERAL AID PROJECT NO. S-6 (6) R/W
CONST.
TOWNSEND-CANYON FERRY
4.754 MILES

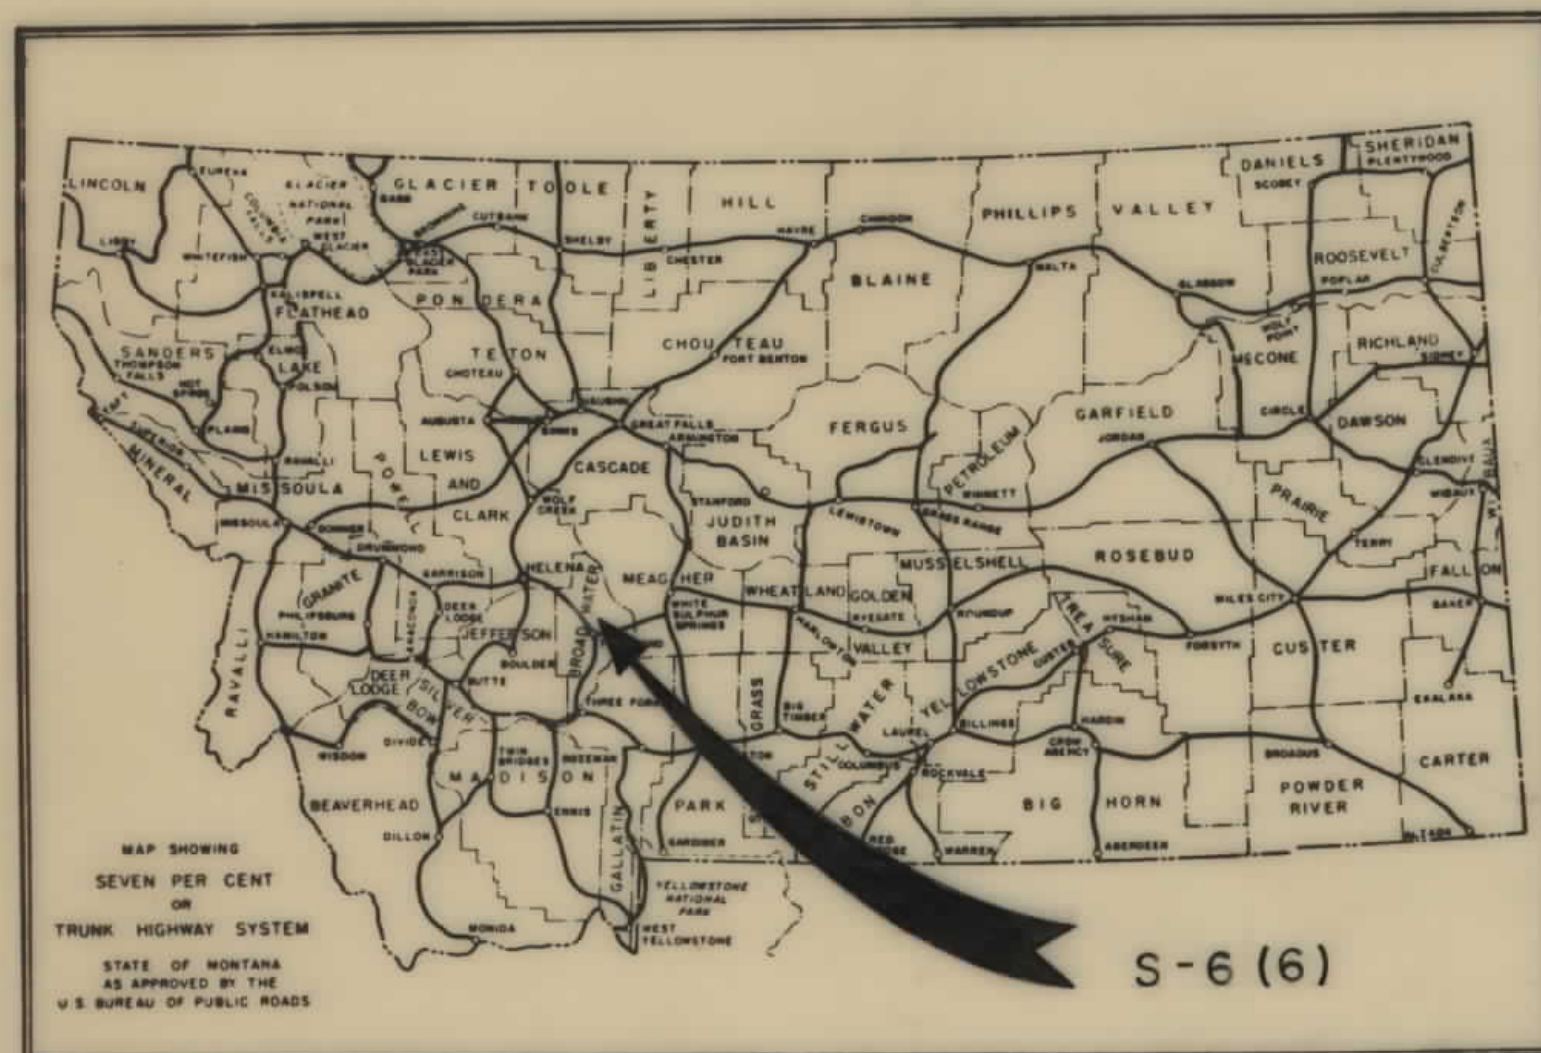

INDEX		
PARCEL NO.	OWNERSHIPS	SHEET NO.
1,3,5, & 7	WELLINGTON D. RANKIN	2,3,4,5, & 6
2 & 8	STATE OF MONT.	3,4, & 5
4	N. P. RAILWAY CO.	4
6	ALICE N. BURKART	5 & 6

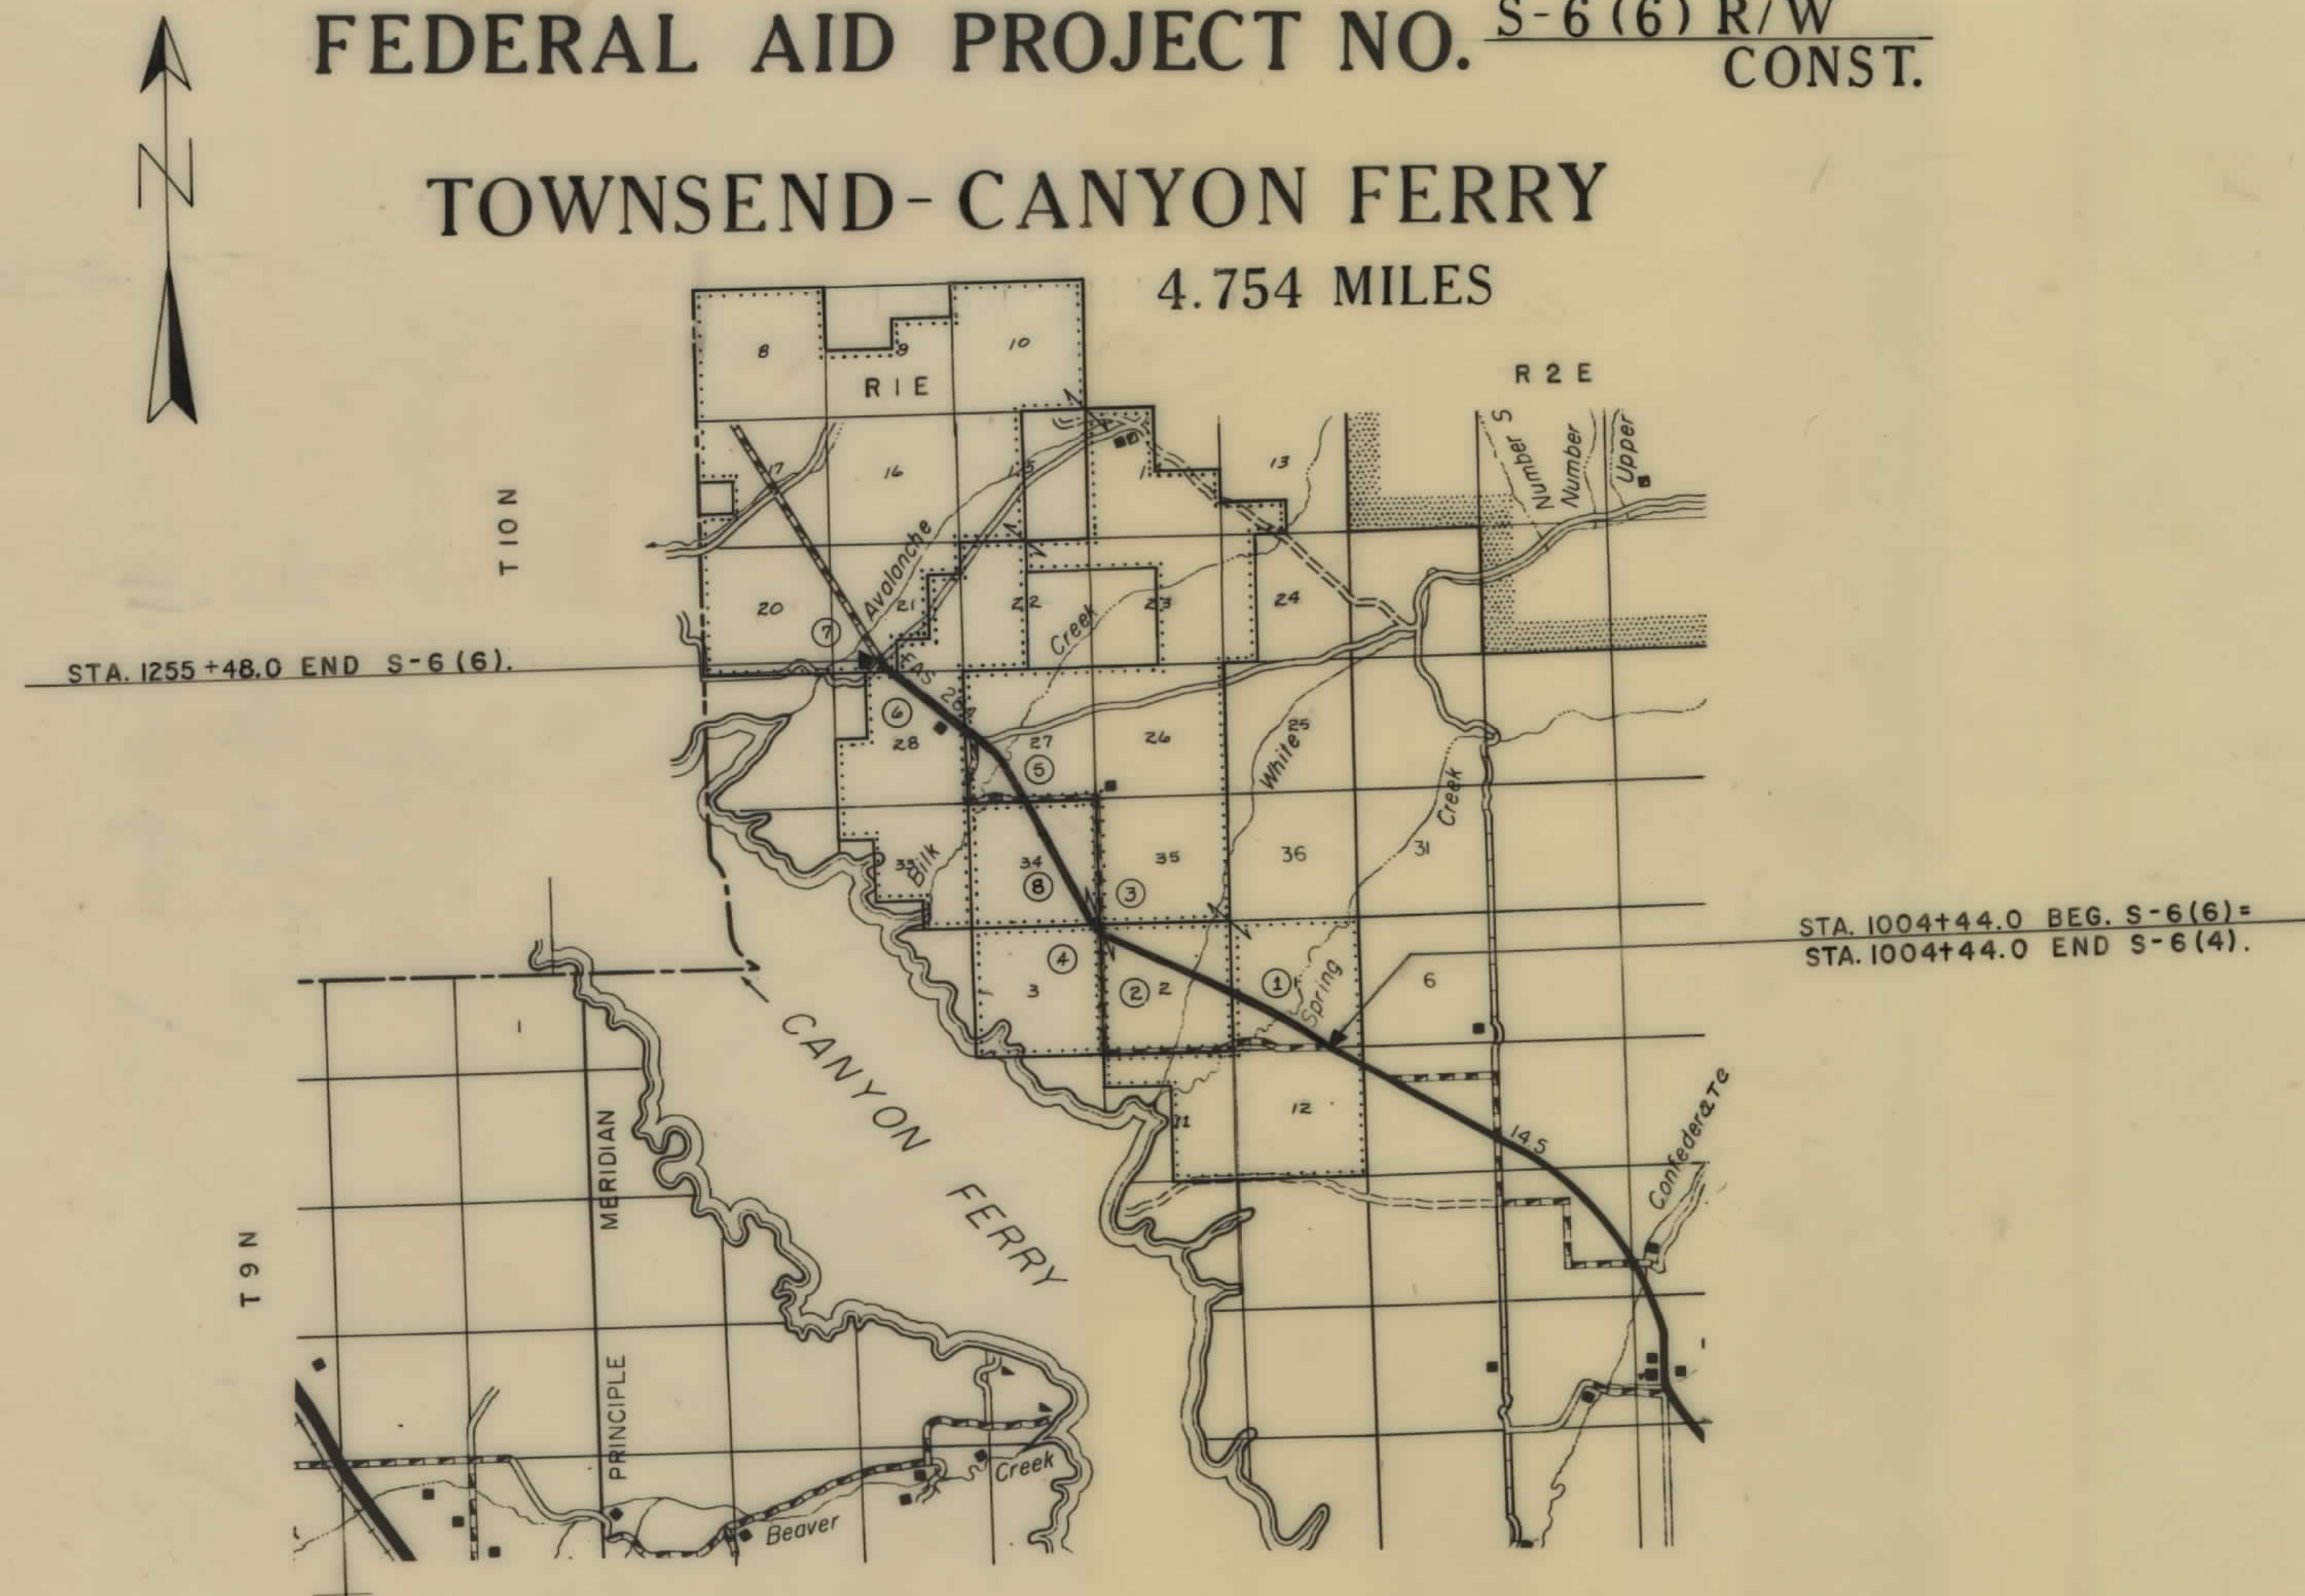

CONVENTIONAL SIGNS

STATE AND NATIONAL LINE.....

COUNTY LINE.....

CITY, VILLAGE OR BOROUGH LINE.....

TOWNSHIP LINE.....

SECTION LINE.....

RESERVATION LINE.....

FENCE LINE.....

GUARD RAIL.....

OWNERSHIP BOUNDARY.....

RIGHT OF WAY LINE.....

RIGHT OF WAY LINE FENCED.....

TRAVELED WAY.....

RAILROADS.....

RETAINING WALLS.....

BASE OR SURVEY LINE.....

LEVEE.....

CULVERTS IN PLACE (PLAN).....

NEW CULVERTS (PLAN).....

NEW CULVERTS (PROFILE).....

TROLLEY POLE.....

POWER POLE.....

TELEPHONE OR TELEGRAPH POLE.....

MARSH.....

DITCH.....

RIPRAP.....

BRIDGE.....

SECTION CORNER..... FOUND UNFOUND

1/4 SECTION CORNER..... FOUND UNFOUND

1/16 CORNER..... FOUND UNFOUND

CENTER OF SECTION.....

CONTROL OF ACCESS WITH FENCE.....

CONTROL OF ACCESS WITHOUT FENCE.....

PARCEL NUMBER.....


CATTLE GUARD.....

GATE IN FENCE.....

CONSTRUCTION LIMITS..... CUT FILL


OWNERSHIPS							
PARCEL	NAME	ADDRESS	TOTAL ACREAGE	GROSS TAKE ACREAGE	P.T.W. ACREAGE	NET TAKE ACREAGE	REMAINDER LEFT RIGHT
8	STATE OF MONTANA		640.00 AC.	20.57 AC.	0.04 AC.	20.53 AC.	382.18 AC. 237.25 AC.
3	WELLINGTON D. RANKIN	HELENA, MONT.		0.07 "		0.07 "	
4	NORTHERN PACIFIC RAILWAY CO.	ST. PAUL, MINN.		0.29 "		0.29 "	

FED. ROAD DIST. NO.	STATE	FED. AID PROJECT CONST. NO.	NUMBERS R/W NO.	STATE NO.	SHEET NO.	TOTAL SHEETS
8	MONT.		S-6 (6)	3006-06	4	6

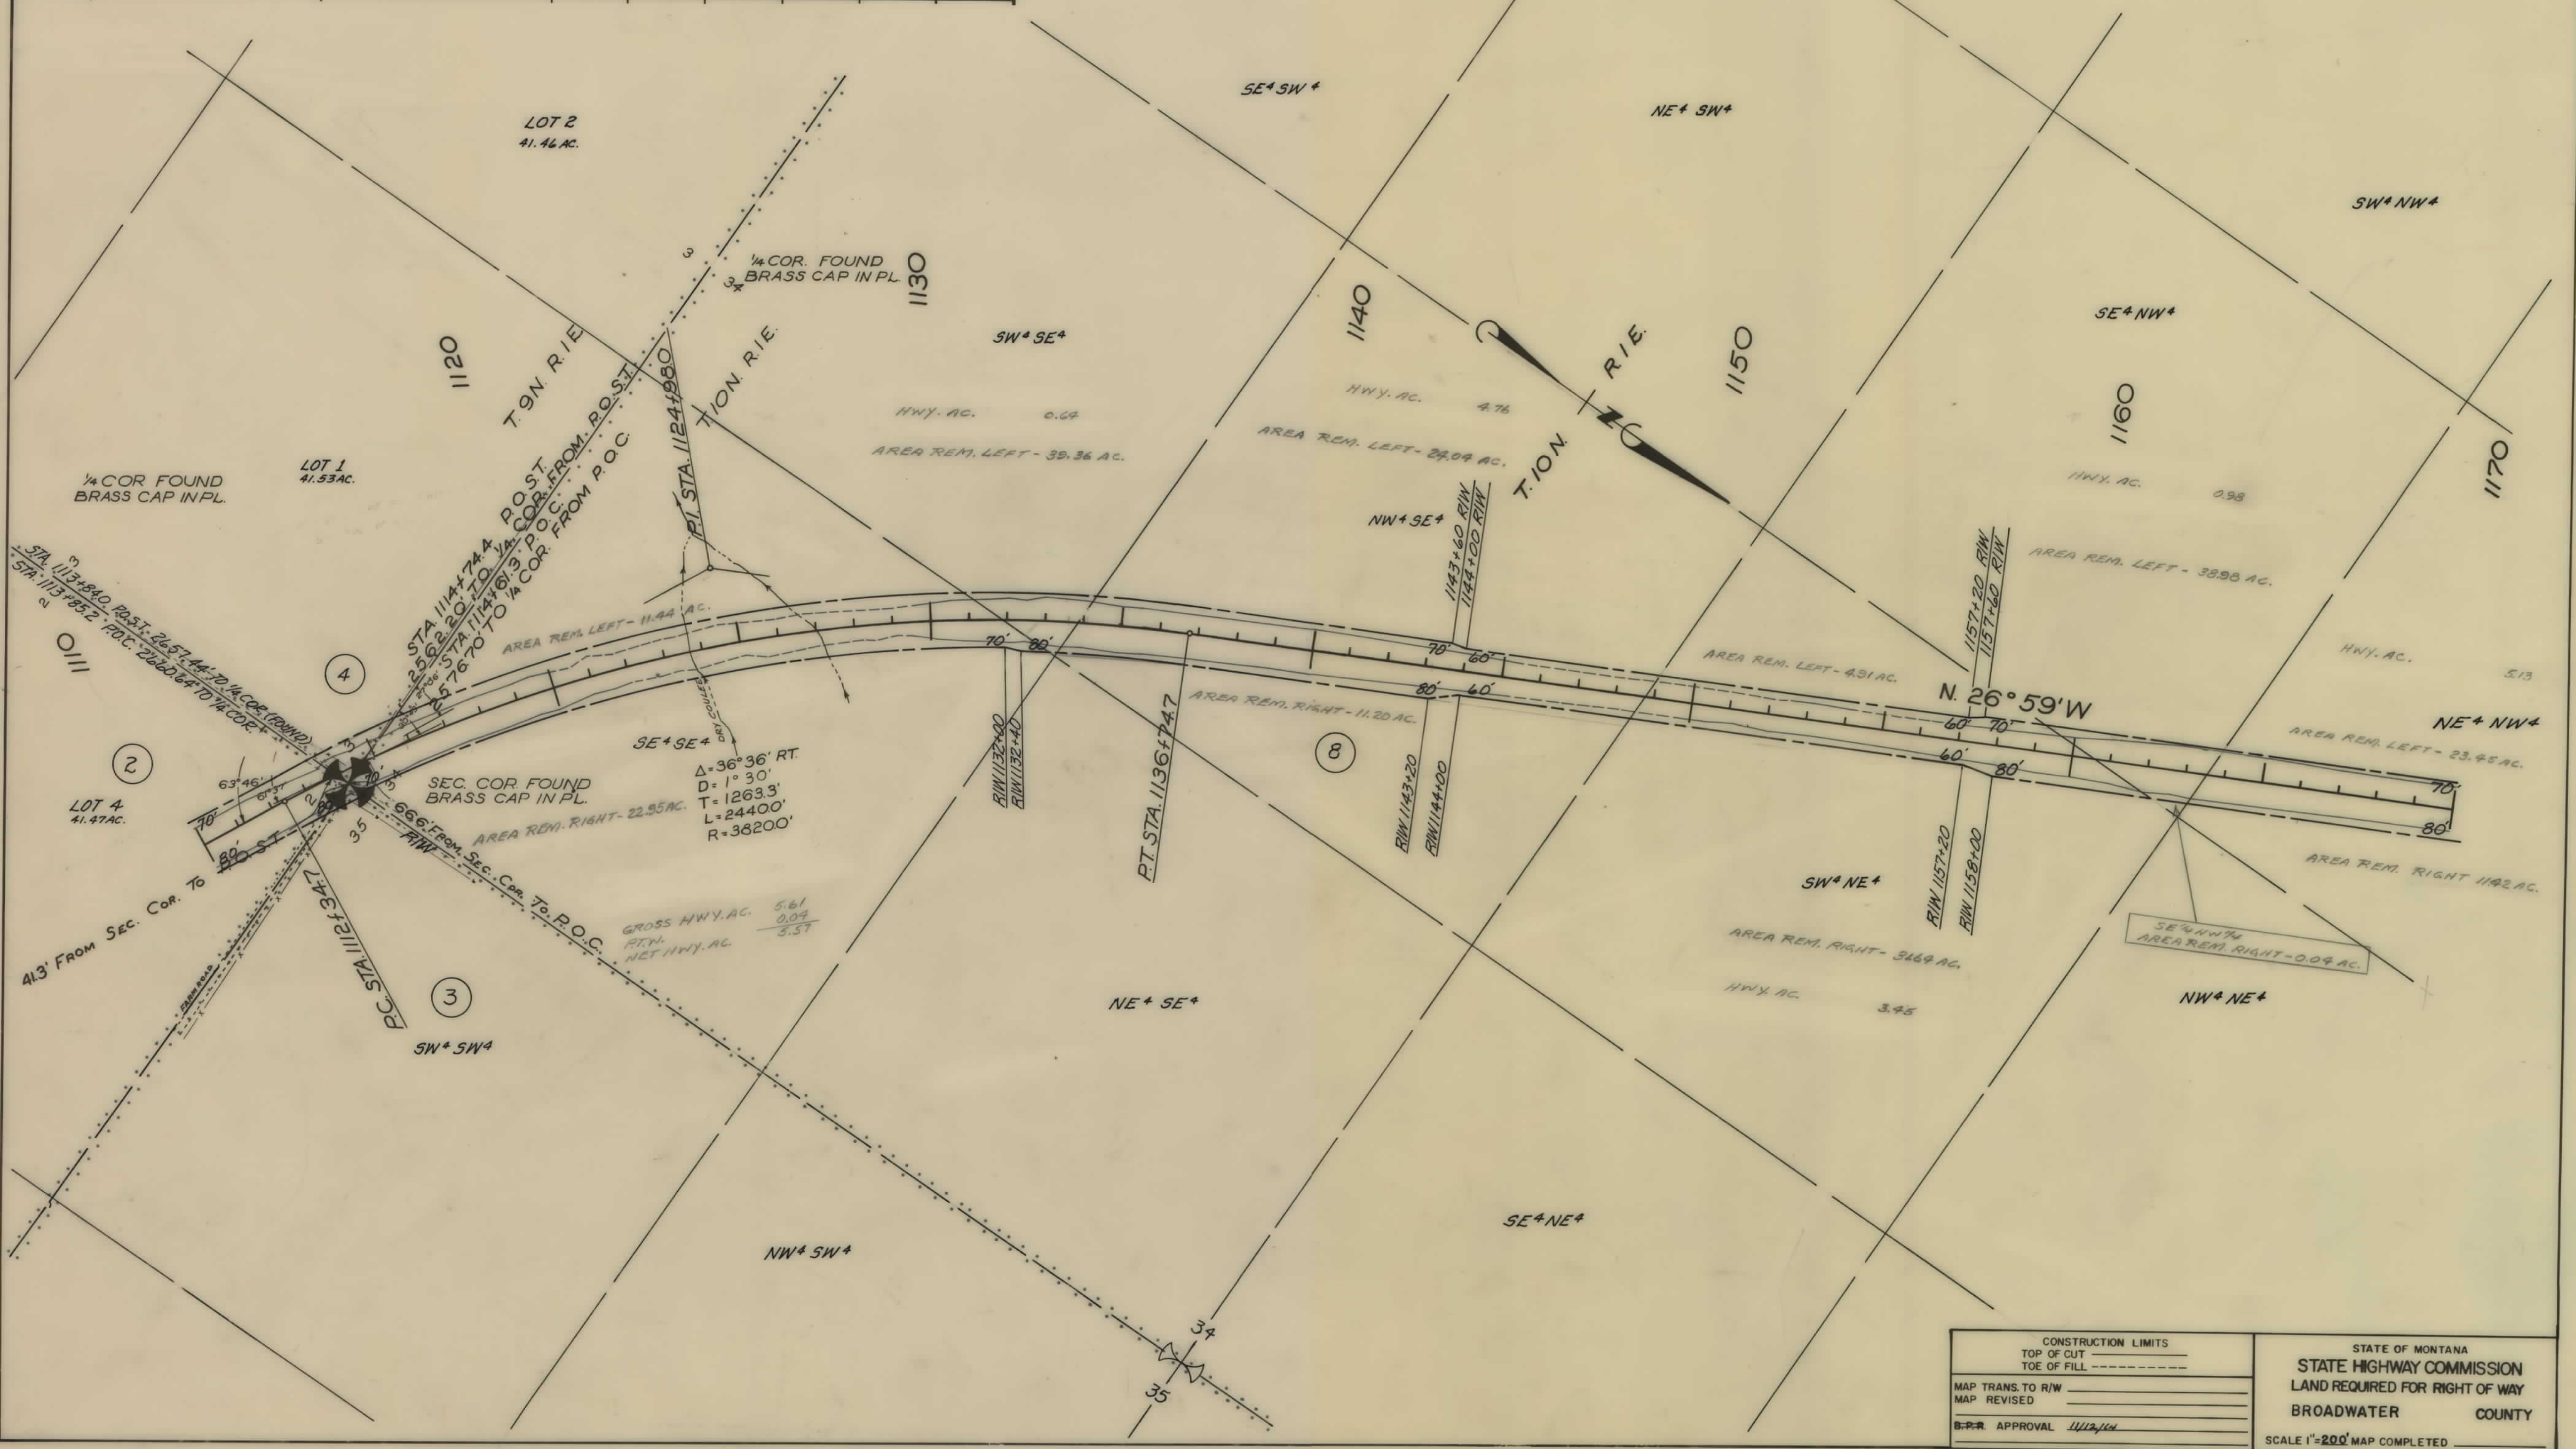

OWNERSHIPS							
PARCEL	NAME	ADDRESS	TOTAL ACREAGE	GROSS TAKE ACREAGE	P.T.W. ACREAGE	NET TAKE ACREAGE	REMAINDER LEFT RIGHT
8	STATE OF MONTANA		640.00 AC.	20.57 AC.	0.04 AC.	20.53 AC.	382.18 AC. 237.25 AC.
5	WELLINGTON D. RANKIN	HELENA, MONTANA	12.16 "	1.00 "	1.00 "	11.16 "	
6	ALICE N. BURKART	TOWNSEND, MONT.	1500.00 "	10.44 "	5.37 "	5.07 "	938.59 " 550.97 "


FED. ROAD DIST. NO.	STATE	FED. AID PROJECT CONST. NO.	NUMBERS R/W NO.	STATE NO.	SHEET NO.	TOTAL SHEETS
8	MONT.		S - 6 (6)	3006-06	5	6

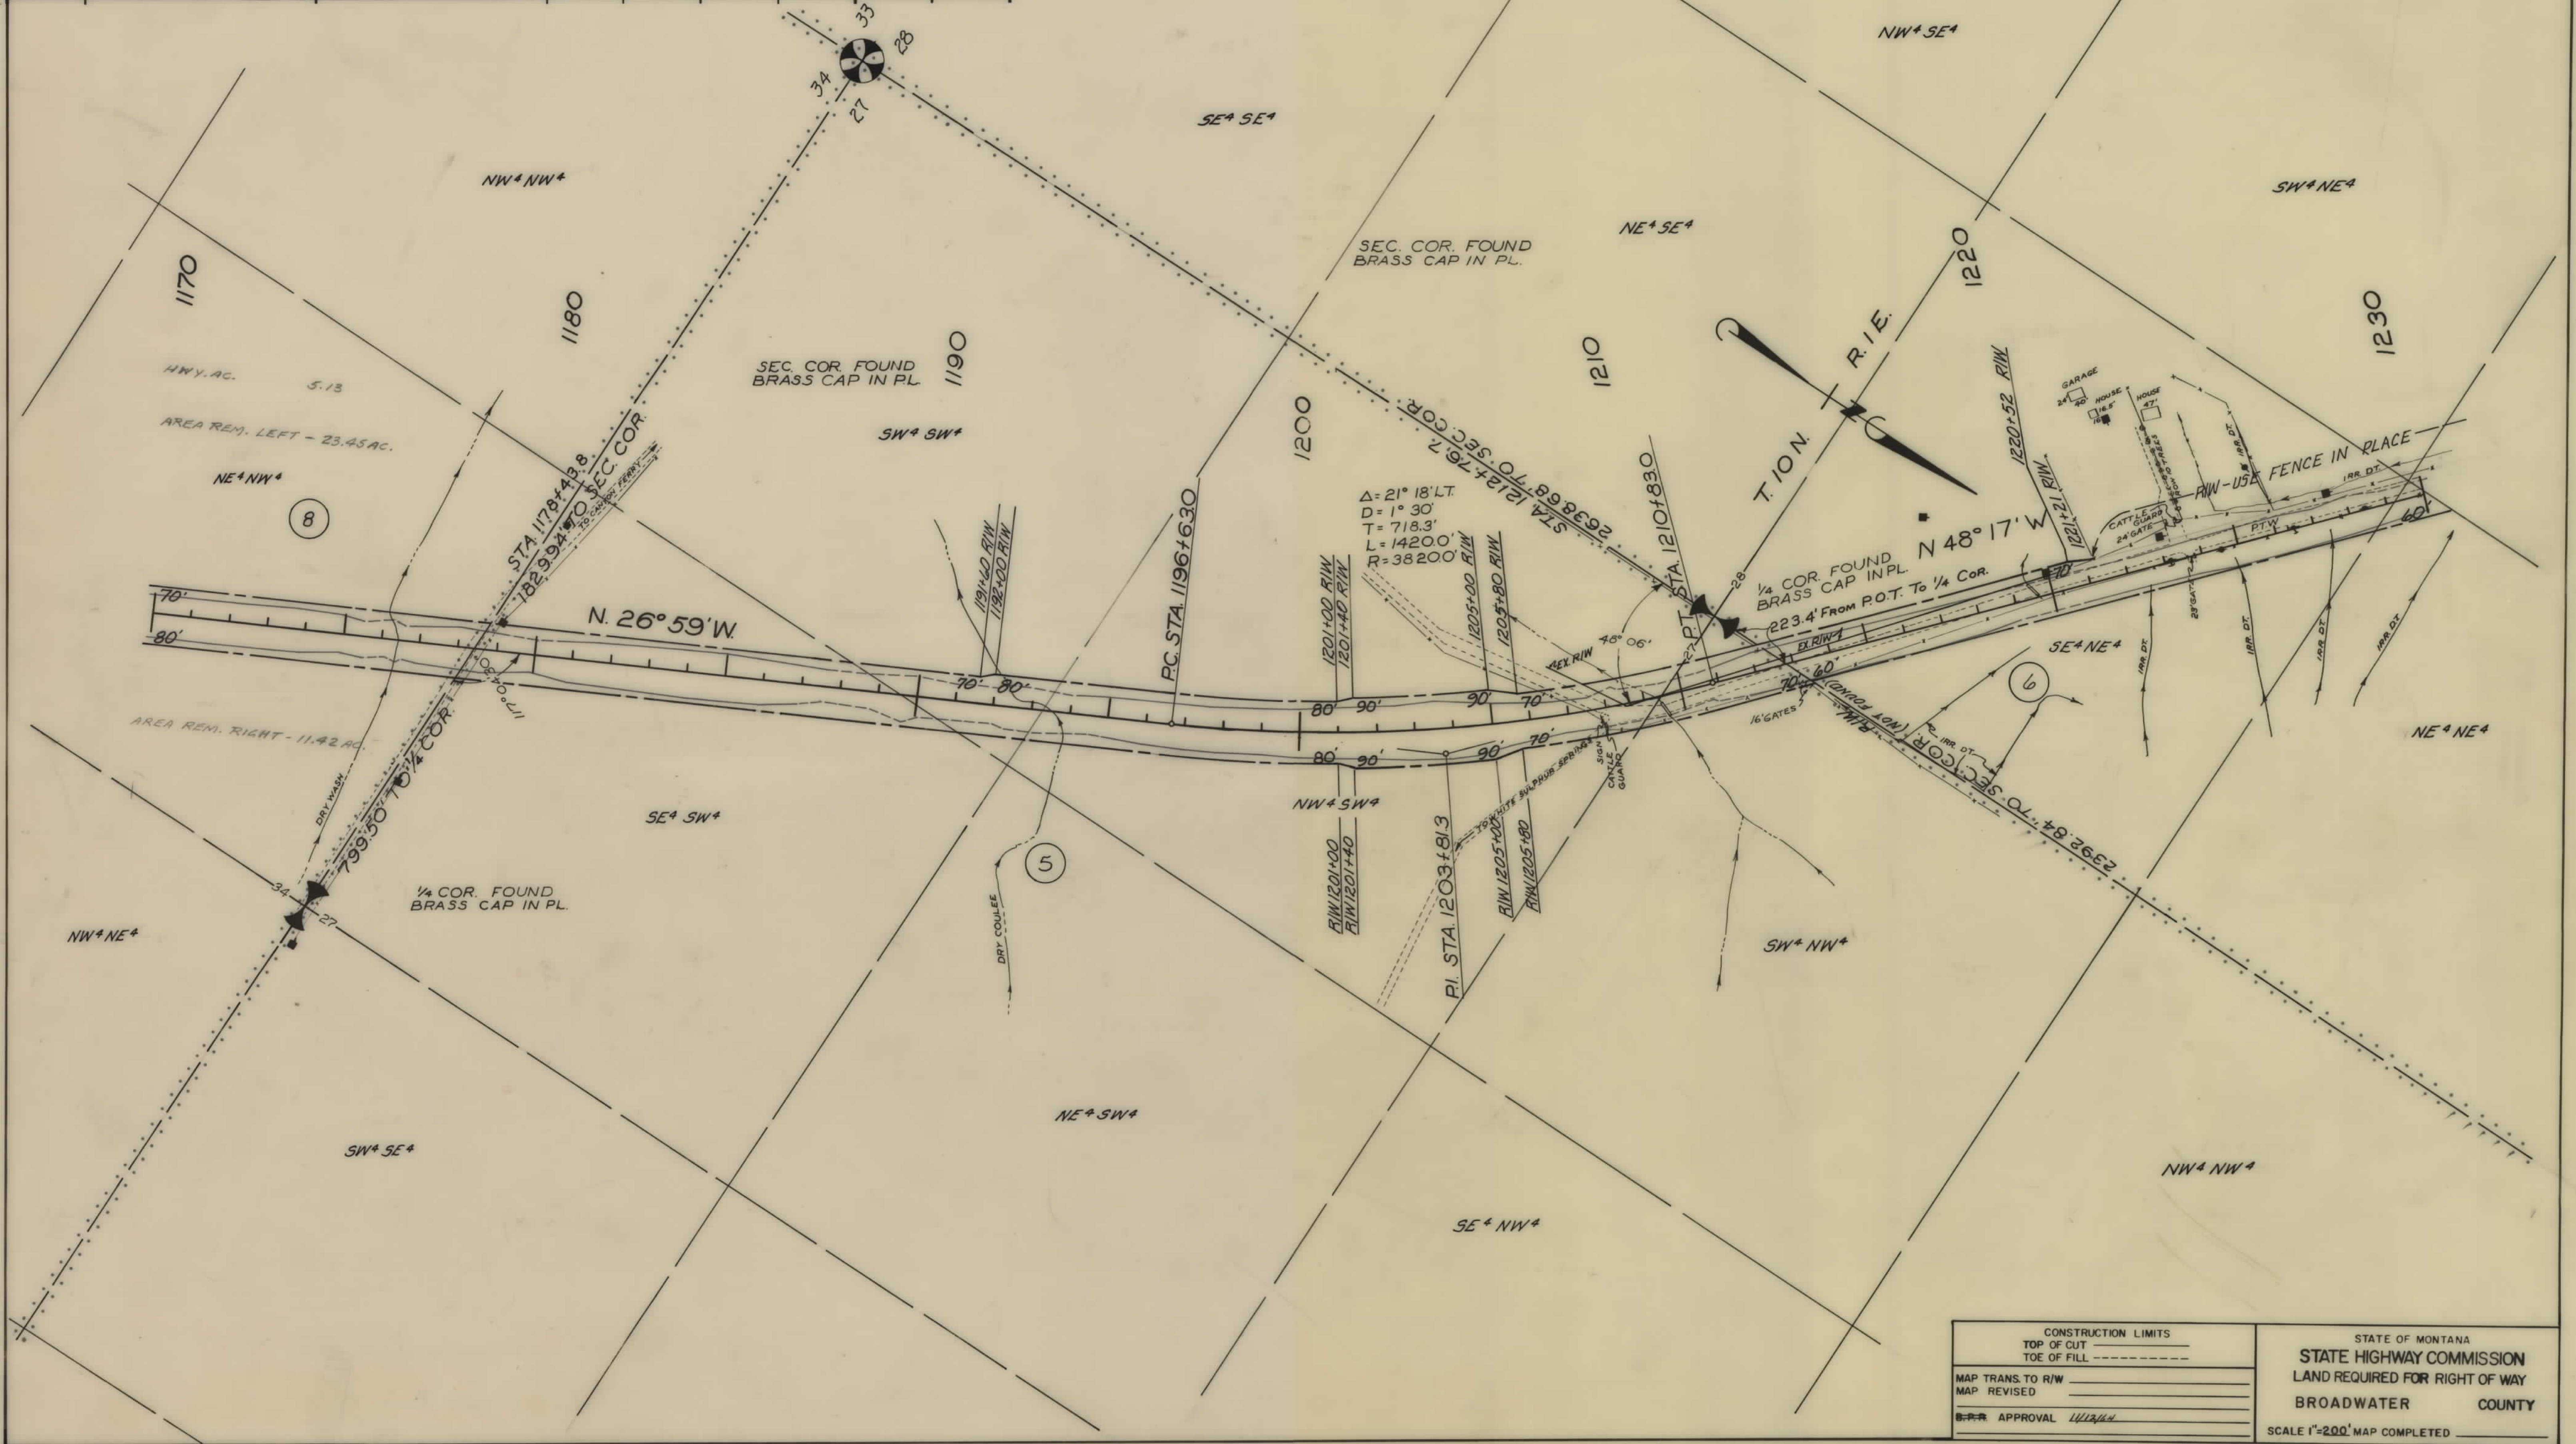

CONSTRUCTION LIMITS TOP OF CUT _____ TOE OF FILL _____		STATE OF MONTANA STATE HIGHWAY COMMISSION LAND REQUIRED FOR RIGHT OF WAY BROADWATER COUNTY SCALE 1"=200' MAP COMPLETED _____
MAP TRANS. TO R/W _____		
MAP REVISED _____		
APPROVAL <u>WJH</u>		

OWNERSHIPS							
PARCEL	NAME	ADDRESS	TOTAL ACREAGE	GROSS TAKE ACREAGE	P.T.W. ACREAGE	NET TAKE ACREAGE	REMAINDER LEFT RIGHT
6	ALICE N. BURKART	TOWNSEND, MONT.	1500.00 AC.	10.44 AC.	5.37 AC.	5.07 AC.	938.59 AC. 550.97 AC.
7	WELLINGTON D. RANKIN	HELENA, MONT.		3.56 -	1.40 -	2.16 -	
1,3,5,7				34.49 -	3.55 -	30.94 -	

FED. ROAD DIST. NO.	STATE	FED. AID PROJECT NUMBERS		STATE NO.	SHEET NO.	TOTAL SHEETS
		CONST. NO.	R/W NO.			
8	MONT.		S-6 (6)	3006-06	6	6

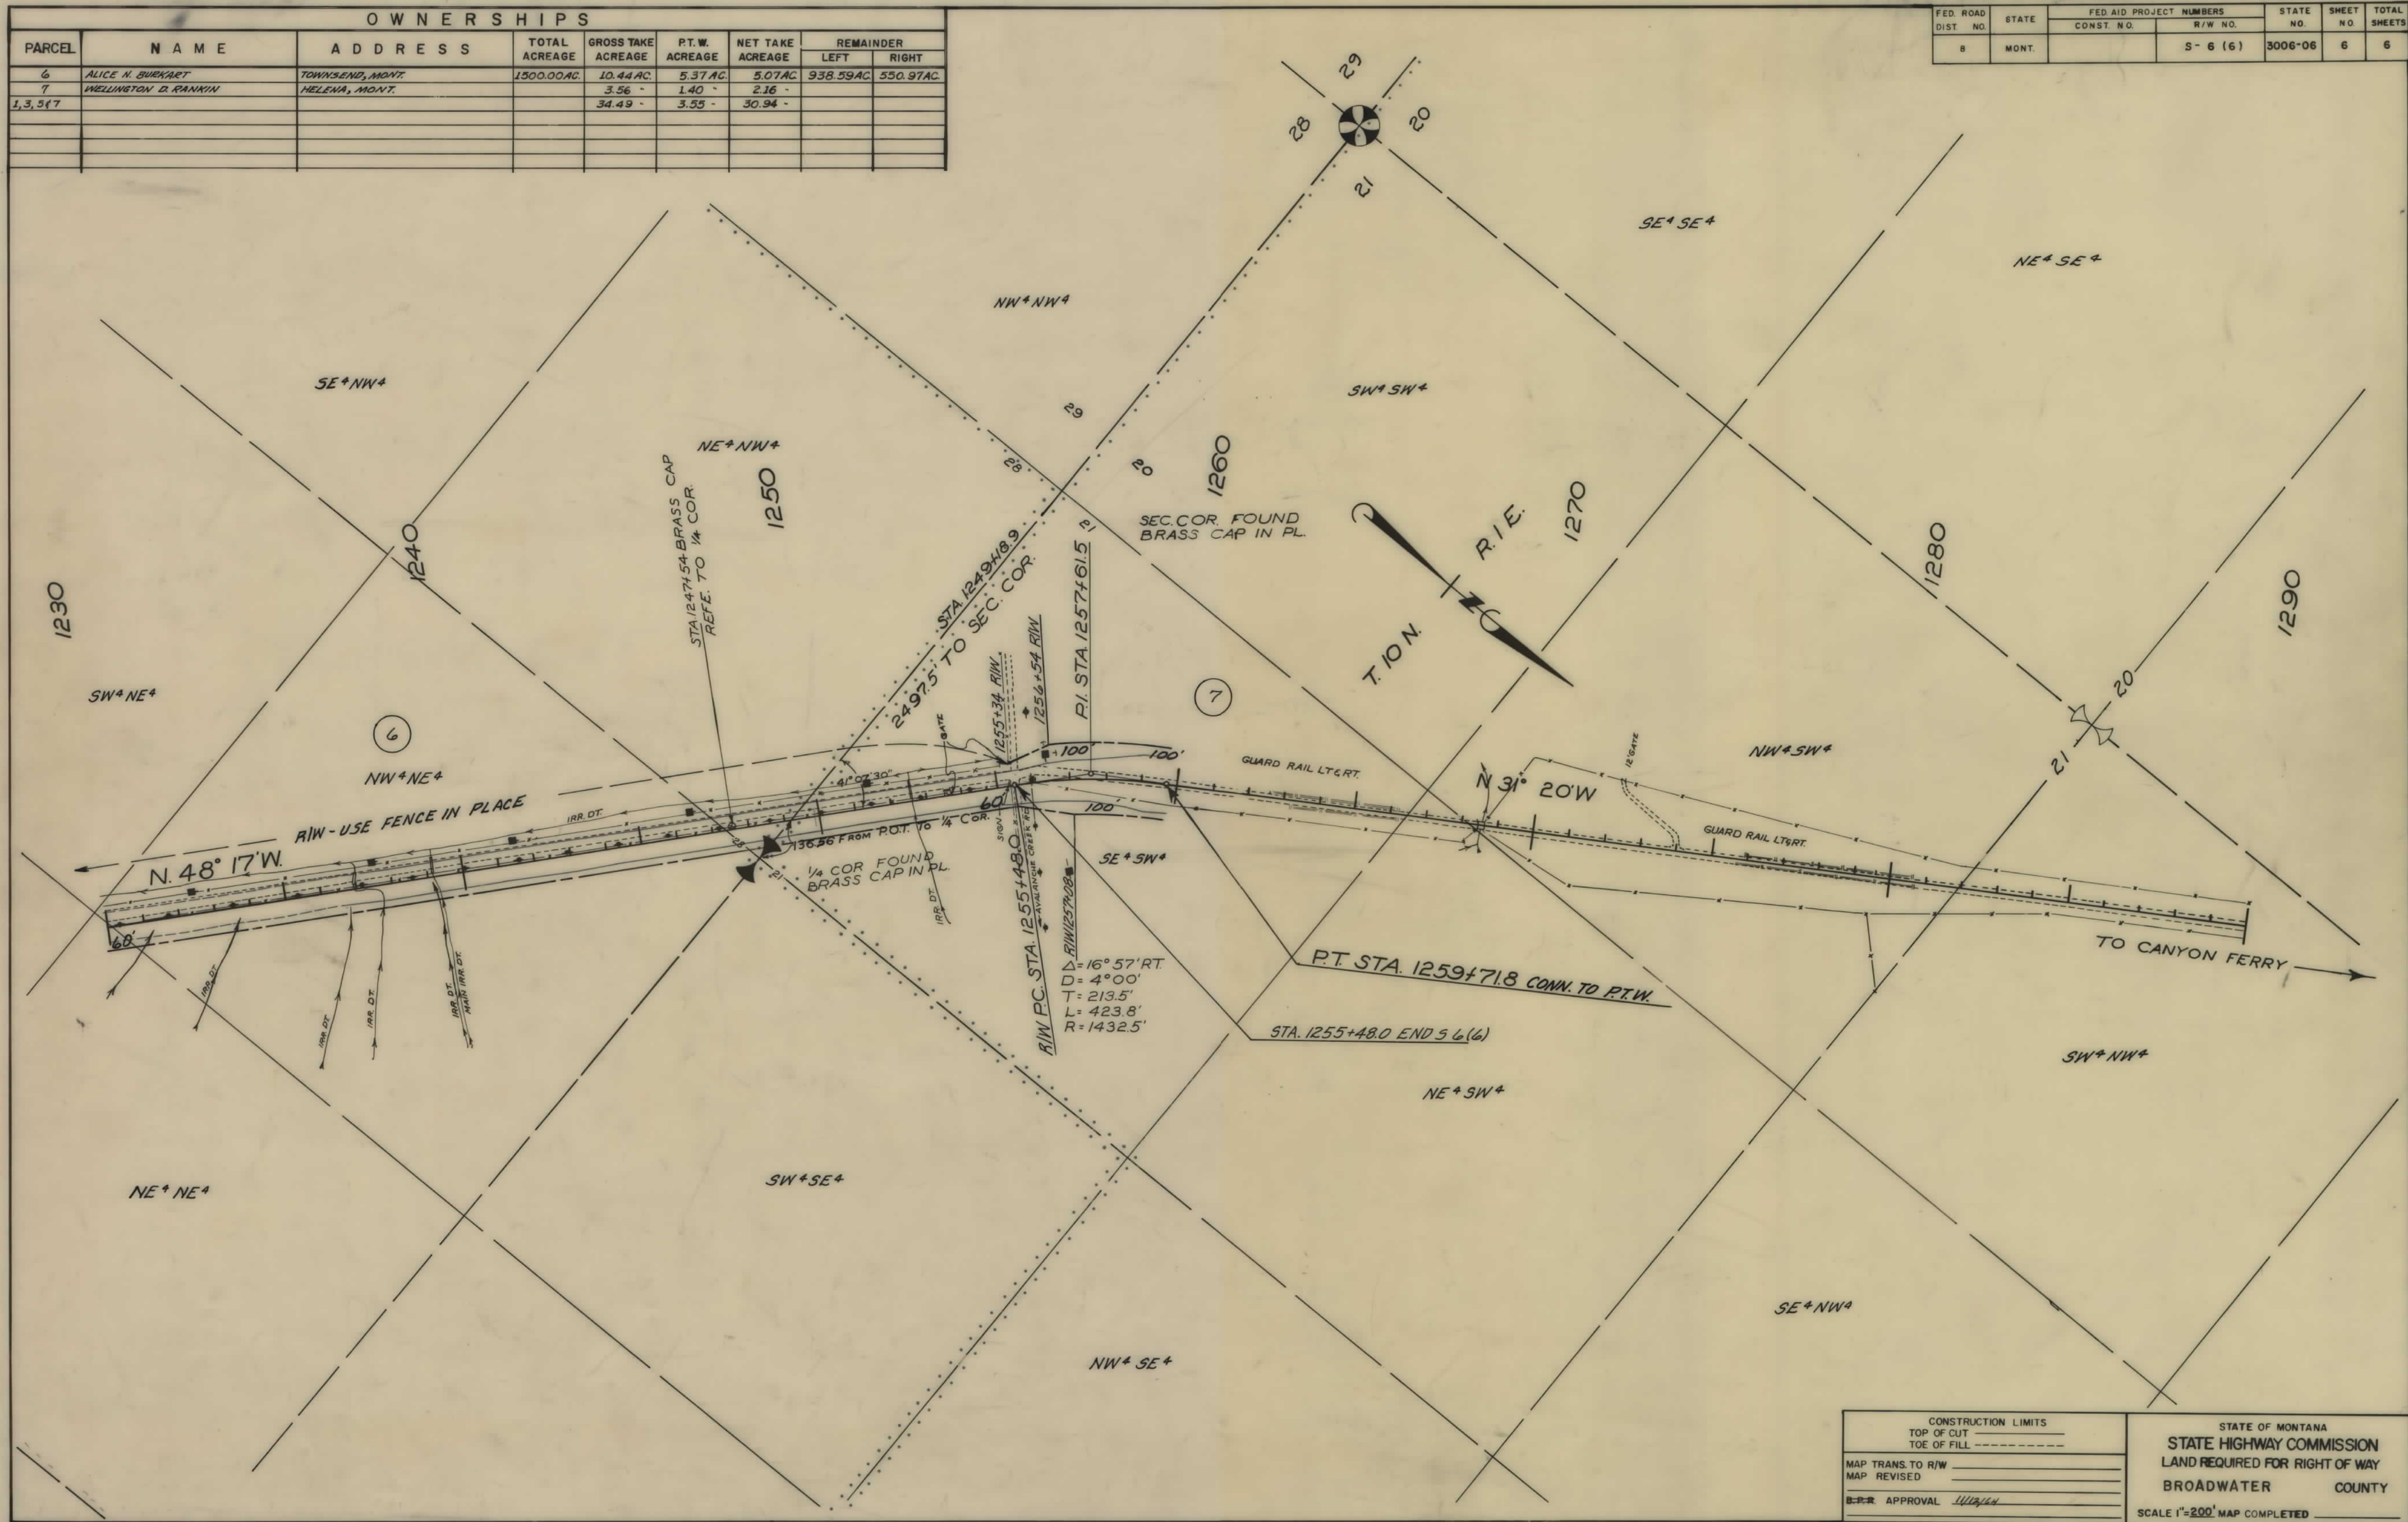

CONSTRUCTION LIMITS TOP OF CUT TOE OF FILL		STATE OF MONTANA STATE HIGHWAY COMMISSION LAND REQUIRED FOR RIGHT OF WAY BROADWATER COUNTY	
MAP TRANS. TO R/W		SCALE 1"=200' MAP COMPLETED	
MAP REVISED			
APPROVAL			