


PLANS

NOT

TO

SCALE

FED. ROAD DIST. NO.	STATE	FED. AID PROJ. NO.	FISCAL YEAR	SHEET NO.	TOTAL SHEET
1	MONT.	5A		1	1

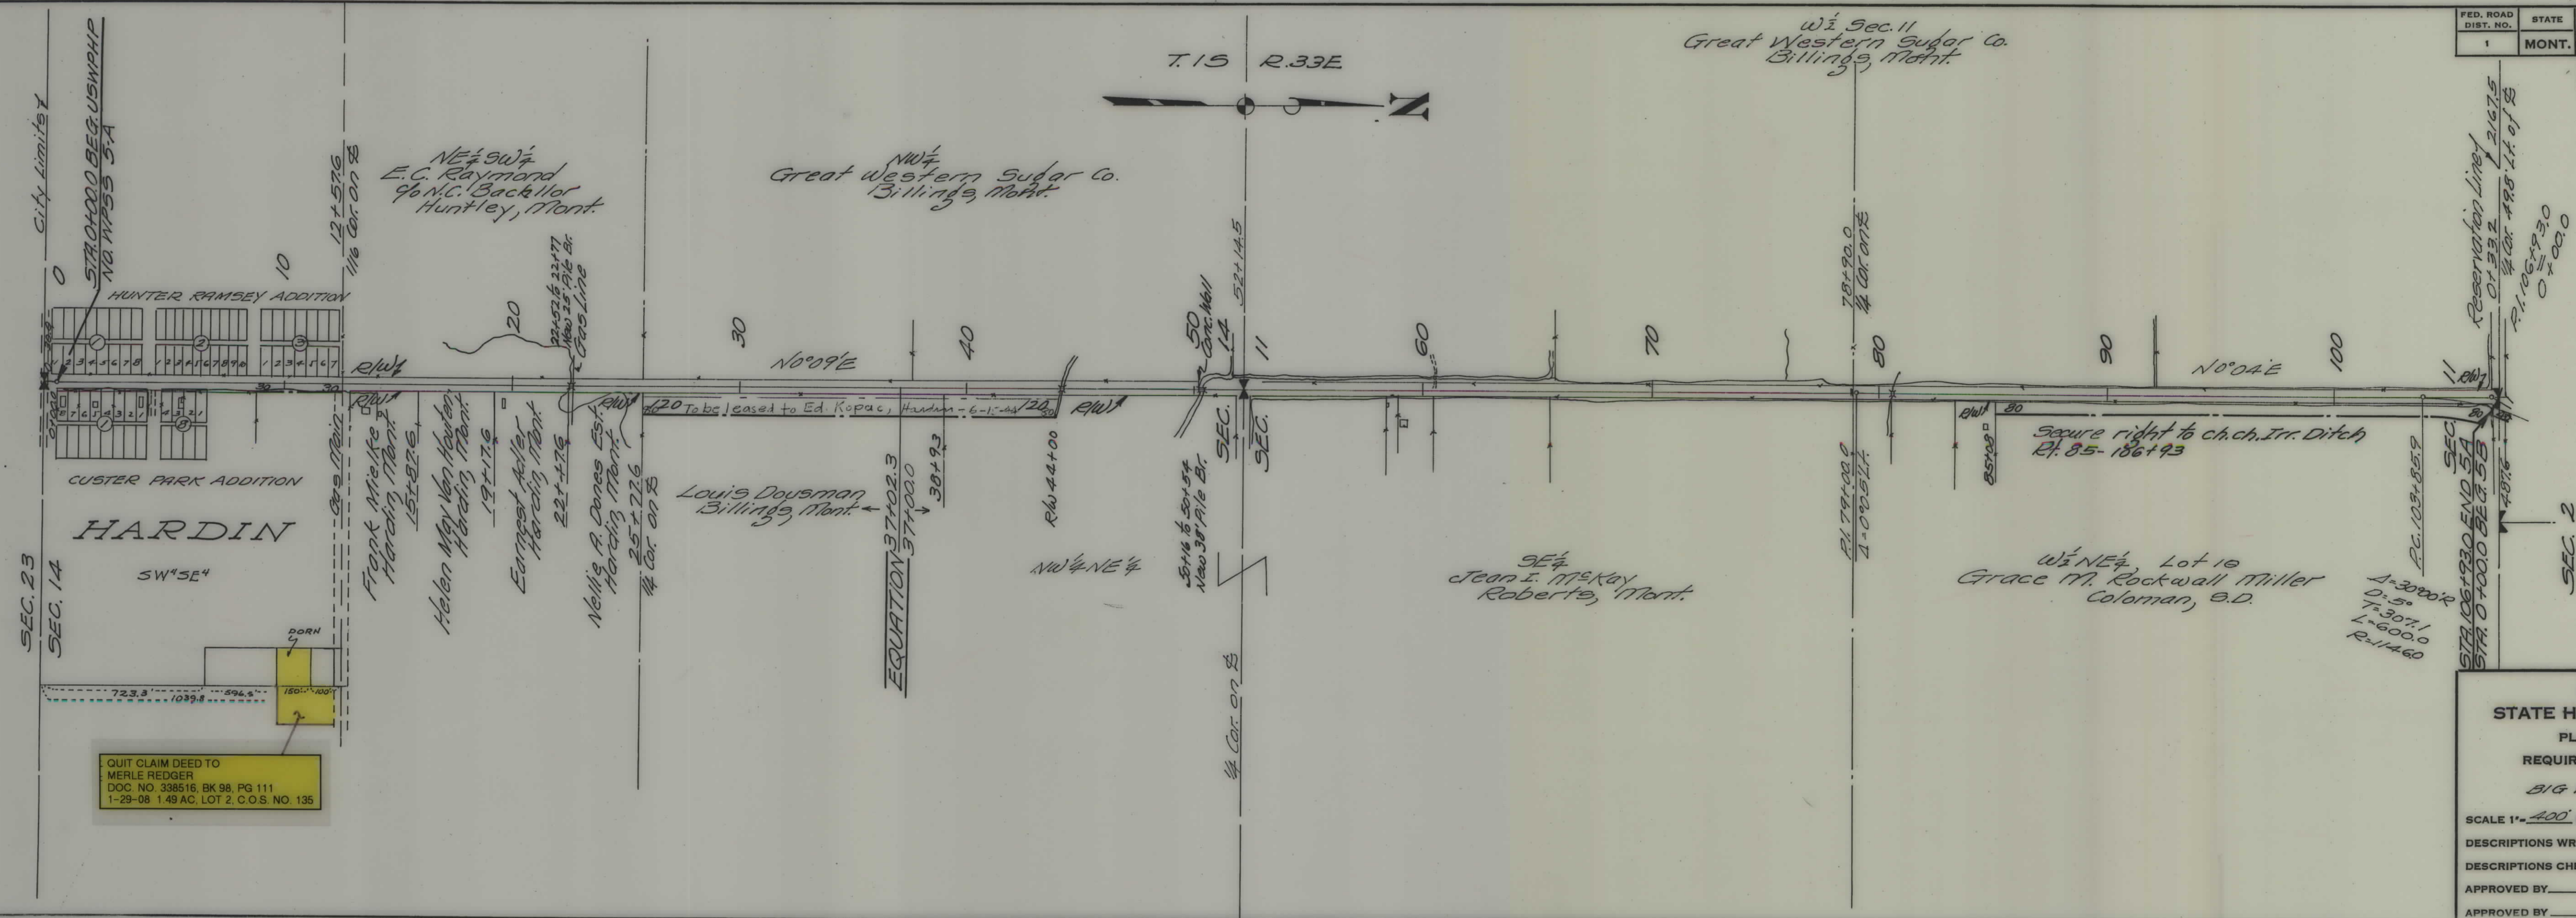

QUIT CLAIM DEED TO
MERLE REDGER
DOC. NO. 338516, BK 98, PG 111
1-29-08 1.49 AC, LOT 2, C.O.S. NO. 135

STATE OF MONTANA

STATE HIGHWAY COMMISSION

PLAT SHOWING LAND

REQUIRED FOR RIGHT OF WAY

BIG HORN COUNTY

SCALE 1" = 400' MAP COMPLETED 12-6-35

DESCRIPTIONS WRITTEN BY E.O.P. DATE 12-9-35

DESCRIPTIONS CHECKED BY T.P.J. DATE 12-9-35

APPROVED BY _____ PLANS DEPT _____

APPROVED BY _____ R/W ENGINEER _____