


PLANS

NOT

TO

SCALE

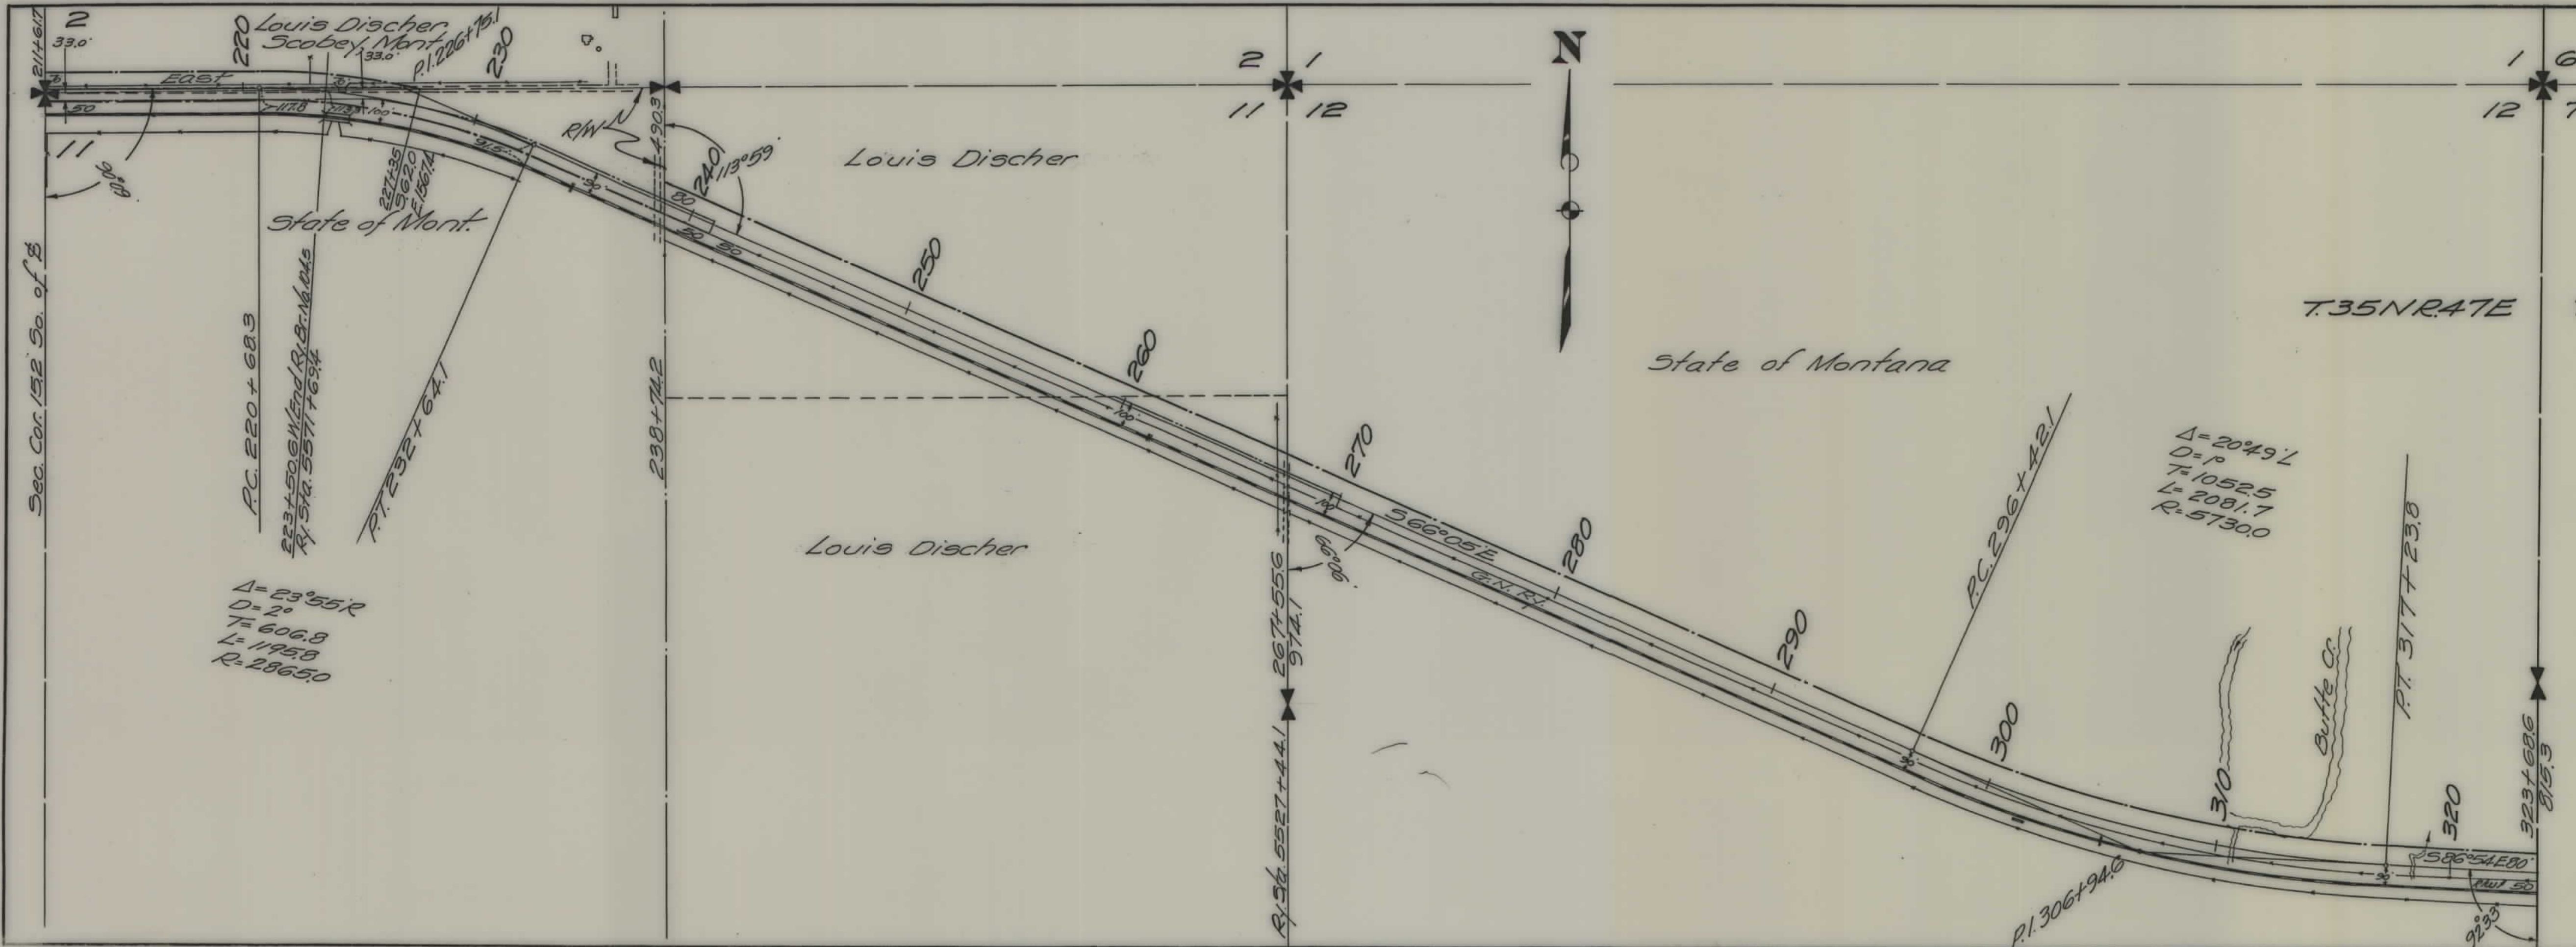

FED. ROAD DIST. NO.	STATE	FED. AID PROJ. NO.	FISCAL YEAR	SHEET NO.	TOTAL SHEETS
1	MONT.	F.A.S. 8A		1	3

STATE OF MONTANA
STATE HIGHWAY COMMISSION
PLAT SHOWING LAND
REQUIRED FOR RIGHT OF WAY
DANIELS COUNTY


SCALE 1"=400'. MAP COMPLETED.

DESCRIPTIONS WRITTEN BY C.K.D. DATE 2-23-39

DESCRIPTIONS CHECKED BY E.O.P. DATE 3-1-39

APPROVED BY _____ PLANS DEPT.

APPROVED BY _____ R/W ENGINEER

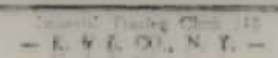FAS 8A SHT 3 OF 3

SCALE 1" = 400' MAP COMPLETED _____
 DESCRIPTIONS WRITTEN BY C.K.D. DATE 2-23-39
 DESCRIPTIONS CHECKED BY E.O.P. DATE 3-1-39
 APPROVED BY _____ PLANS DEPT.
 APPROVED BY _____ R/W ENGINEER