


PLANS

NOT

TO

SCALE

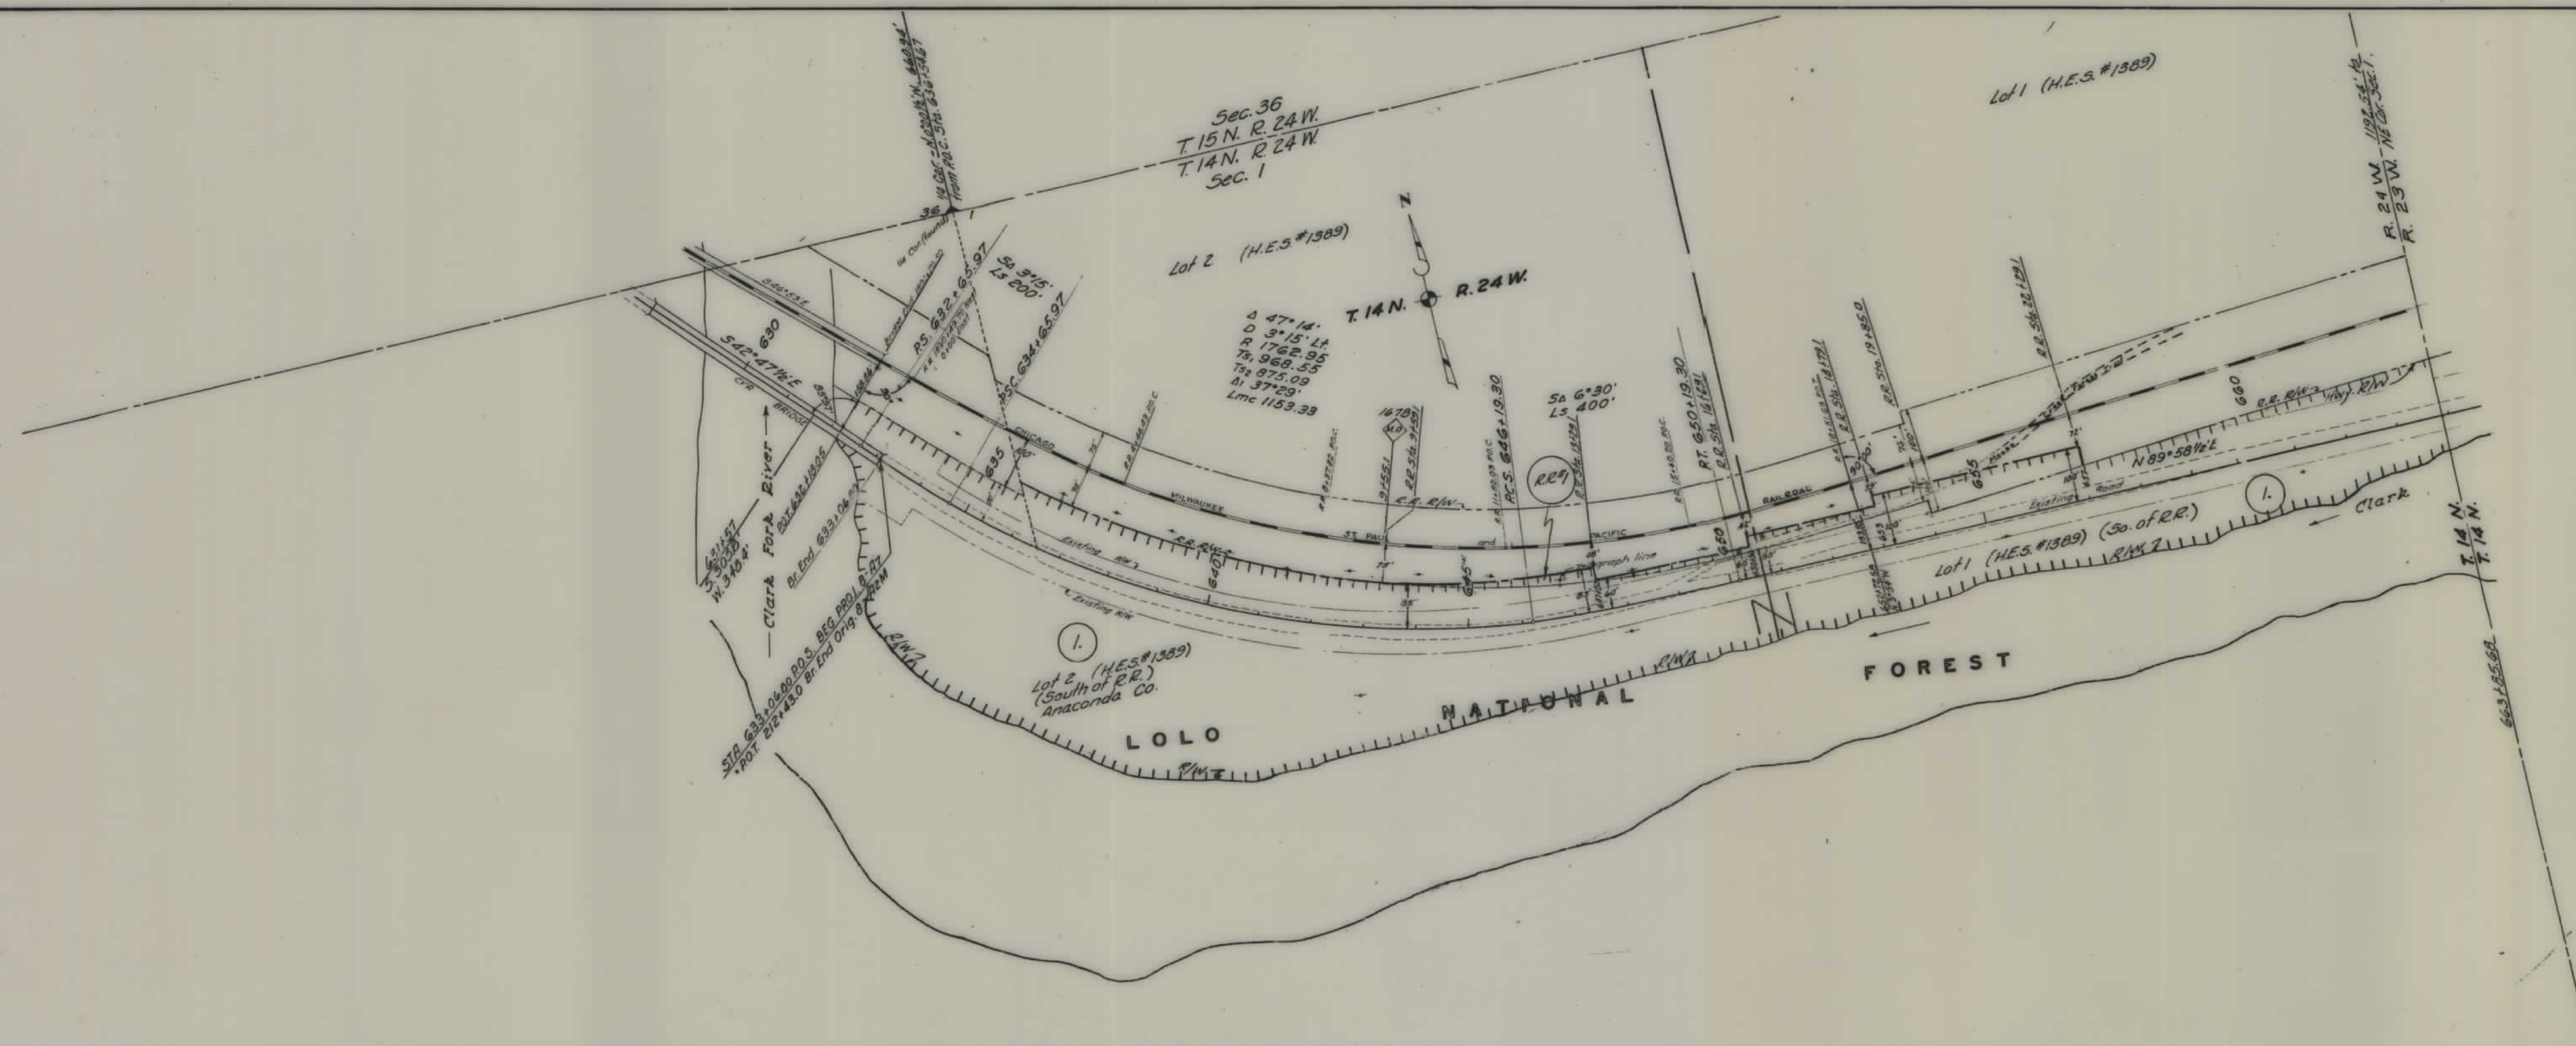

FED. ROAD DIST. NO.	STATE	FED. AID PROJ. NO.	R/W NO.	SHEET NO.	TOTAL SHEETS
8	MONT.	FHBA7	9008-07	1	6


STATE OF MONTANA
 STATE HIGHWAY COMMISSION
 LAND REQUIRED FOR RIGHT OF WAY
 MINERAL COUNTY
 SCALE 1"= 200' MAP COMPLETED 4-10-56

FED. ROAD DIST. NO.	STATE	FED. AID PROJ. NO.	R/W NO.	SHEET NO.	TOTAL SHEETS
8	MCNT	FH18A7	9008-07	2	6

STATE OF MONTANA
STATE HIGHWAY COMMISSION
 LAND REQUIRED FOR RIGHT OF WAY
 MINERAL COUNTY
 SCALE 1"=200' MAP COMPLETED 4-3-56

UTILITY EASEMENT
 BY: MONTANA DEPT. OF TRANSPORTATION
 TO: INTERMOUNTAIN INFRA. GROUP LLC
 RECORDED: 12/11/2024
 DOC. NO.: 129950 MRE
 UTILITY EASEMENT
 FROM MDT
 TO MISSOULA ELECTRIC
 COOPERATIVE (MEC)
 125290 MRE, PAGE 7
 DATE: 1-19-2022
 3.91 ACRES

Δ 55°30'1/2"
 D 2°45'14"
 R 2083.48
 TS, 1491.09
 TSC 1309.61
 Δ 39°00'1/2"
 LMC 1418.48

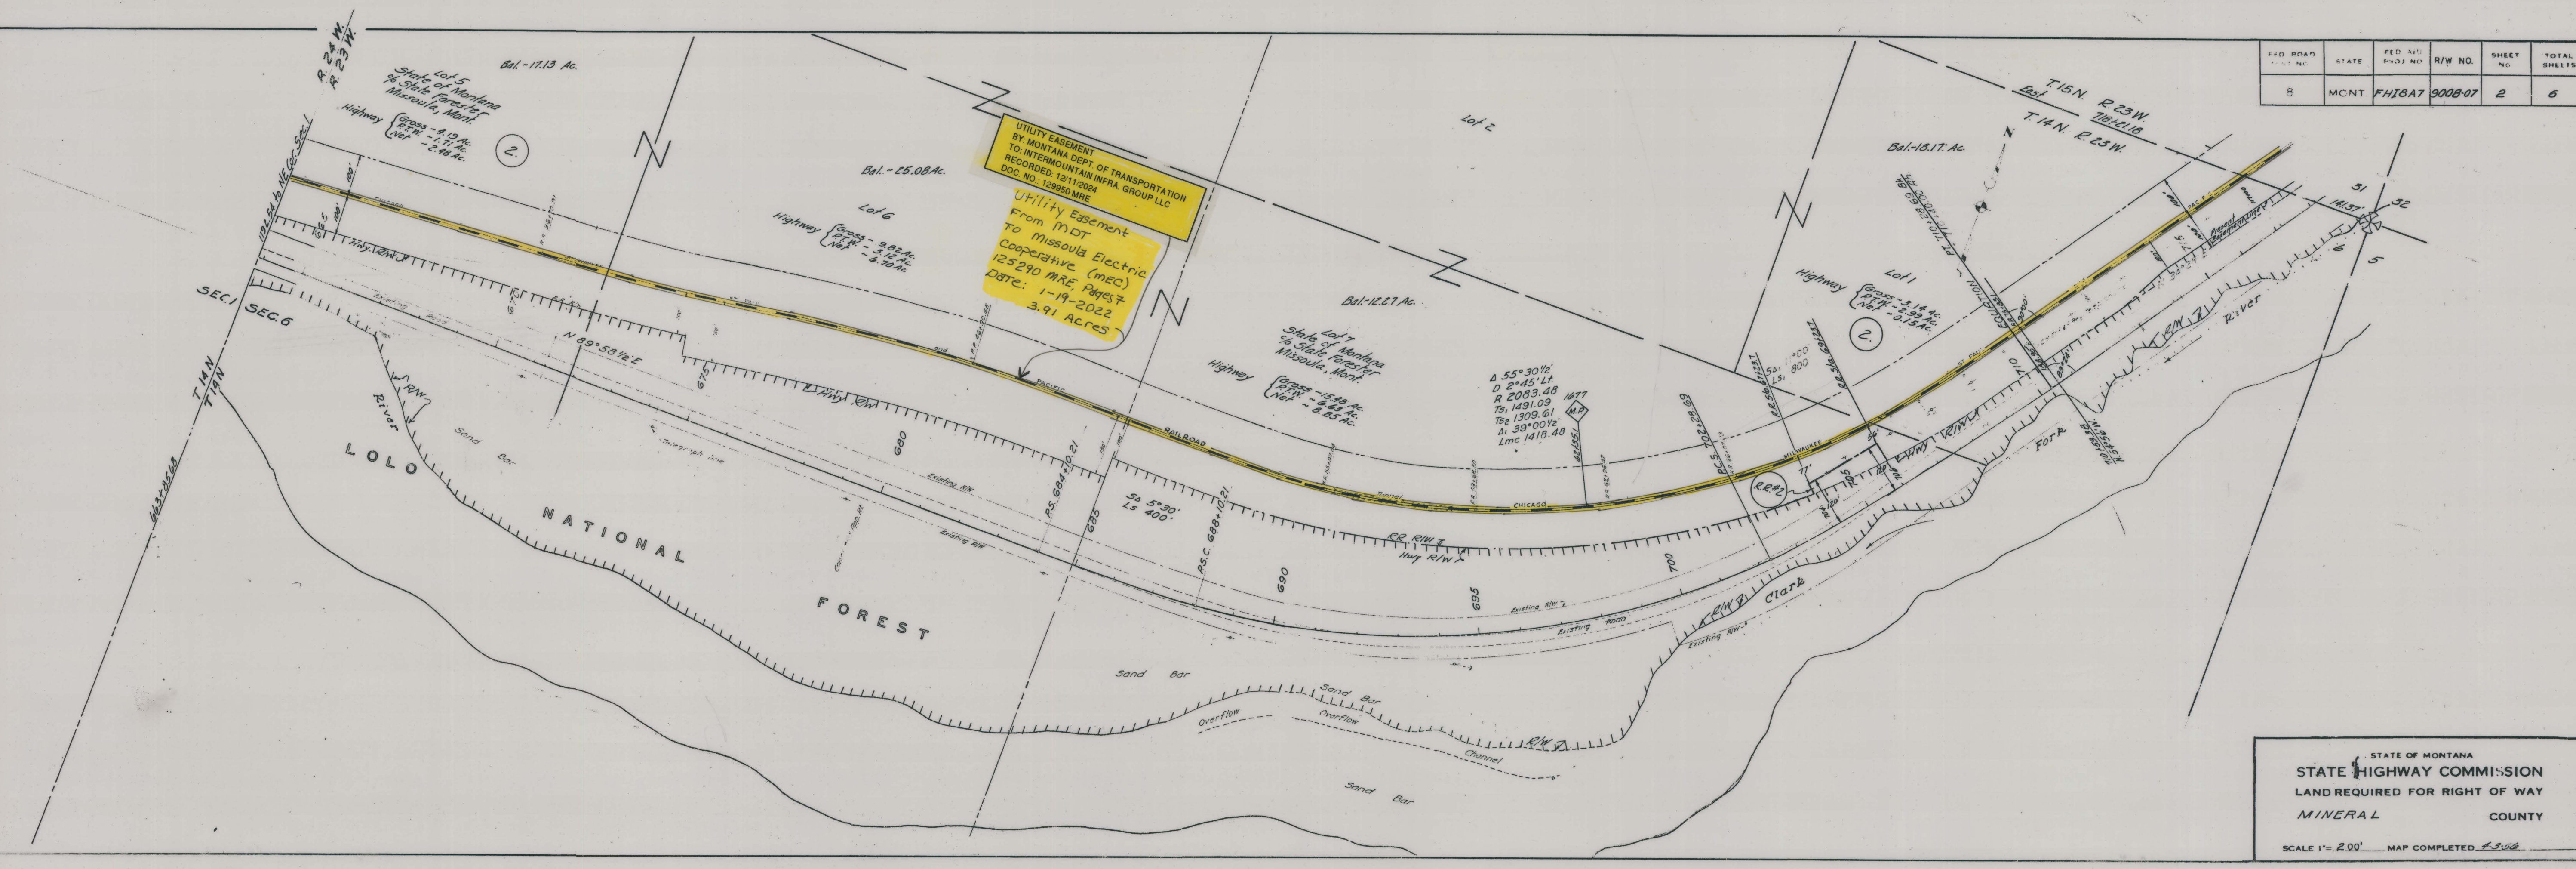

UTILITY EASEMENT
BY: MONTANA DEPT. OF TRANSPORTATION
TO: INTERMOUNTAIN INFRA. GROUP LLC
RECORDED: 12/11/2024
DOC. NO. 129950 MRE

Utility Easement
from MDT
To Missoula Electric
Cooperative (MEC)
125290 MRE, Pages 7
Date: 1-19-2022
3.91 Acres

Lot 5 (37.33 Acres)
Anaconda Co.

Lot 3 (33.8 Ac)

Balance in Lot 8 = 8.09 Ac.

Sta. 744+00 ~ Access Point

NW 1/4 SW 1/4
Balance in NW 1/4 SW 1/4 = 33.24 Ac.

Existing road
to be abandoned

QUIT CLAIM DEED TO
USA
DRAWER 2, CARD 5101
1-5-86

Lot 8
State of Montana
% State Forester
Missoula, Mont.
Permit to: Ruby M. Moore
Alberton, Mont.

REST
AREA Highway R/W

Grass - 4.76 Ac.
P.R.W. - 2.18 Ac.
Net - 4.58 Ac.

Highway R/W
Grass - 13.57 Ac.
P.R.W. - 3.62 Ac.
Net - 9.95 Ac.

Additional R/W requested by
B.P.R. 2-7-57

Lot 7
C.M. & M.J. O'Neill
T. 15 N. R. 23 W.

STATE OF MONTANA
STATE HIGHWAY COMMISSION
LAND REQUIRED FOR RIGHT OF WAY
MINERAL COUNTY
SCALE 1" = 200' MAP COMPLETED

FED ROAD DIST NO	STATE	FED AID PROJ NO	R/W NO.	SHEET NO	TOTAL SHEETS
8	MONT.	FH18A7	9008-07	3	6

UTILITY EASEMENT
BY: MONTANA DEPT. OF TRANSPORTATION
TO: INTERMOUNTAIN INFRA. GROUP LLC
RECORDED: 12/11/2024
DOC. NO.: 129950 MRE

Utility Easement
From MDT
To Missoula Electric
Cooperative (MEC)
125290 MRE, Pages 7
Date: 1-19-2022
3.91 Acres


Note - Parcel #6 - All of Lots 1 & 2
except R.R. R/W were conveyed to
Mont. State Highway Commission

Refer to:
I-16 90-1(66)64
Rehbein -
Contract -
Emc -
Bestwick

CONVEYED TO D.O.H.
C.O.S. #69 MINERAL CO.
3.70 AC. LOT 1, NE 1/4 NW 1/4
SEC. 33

Note: Sta. 800+41.7 to Sta. 841+01.22 on Lt.
Use Permit issued to Roy E. & Velma L. Bestwick
for that portion of Hwy. R/W designated as
Future Frontage Road.


FED. ROAD DIST. NO.	STATE	FED. AID P.C. NO.	R/W NO.	SHEET NO.	TOTAL SHEETS
8	MONT.	FH18A7	9008-07	4	6

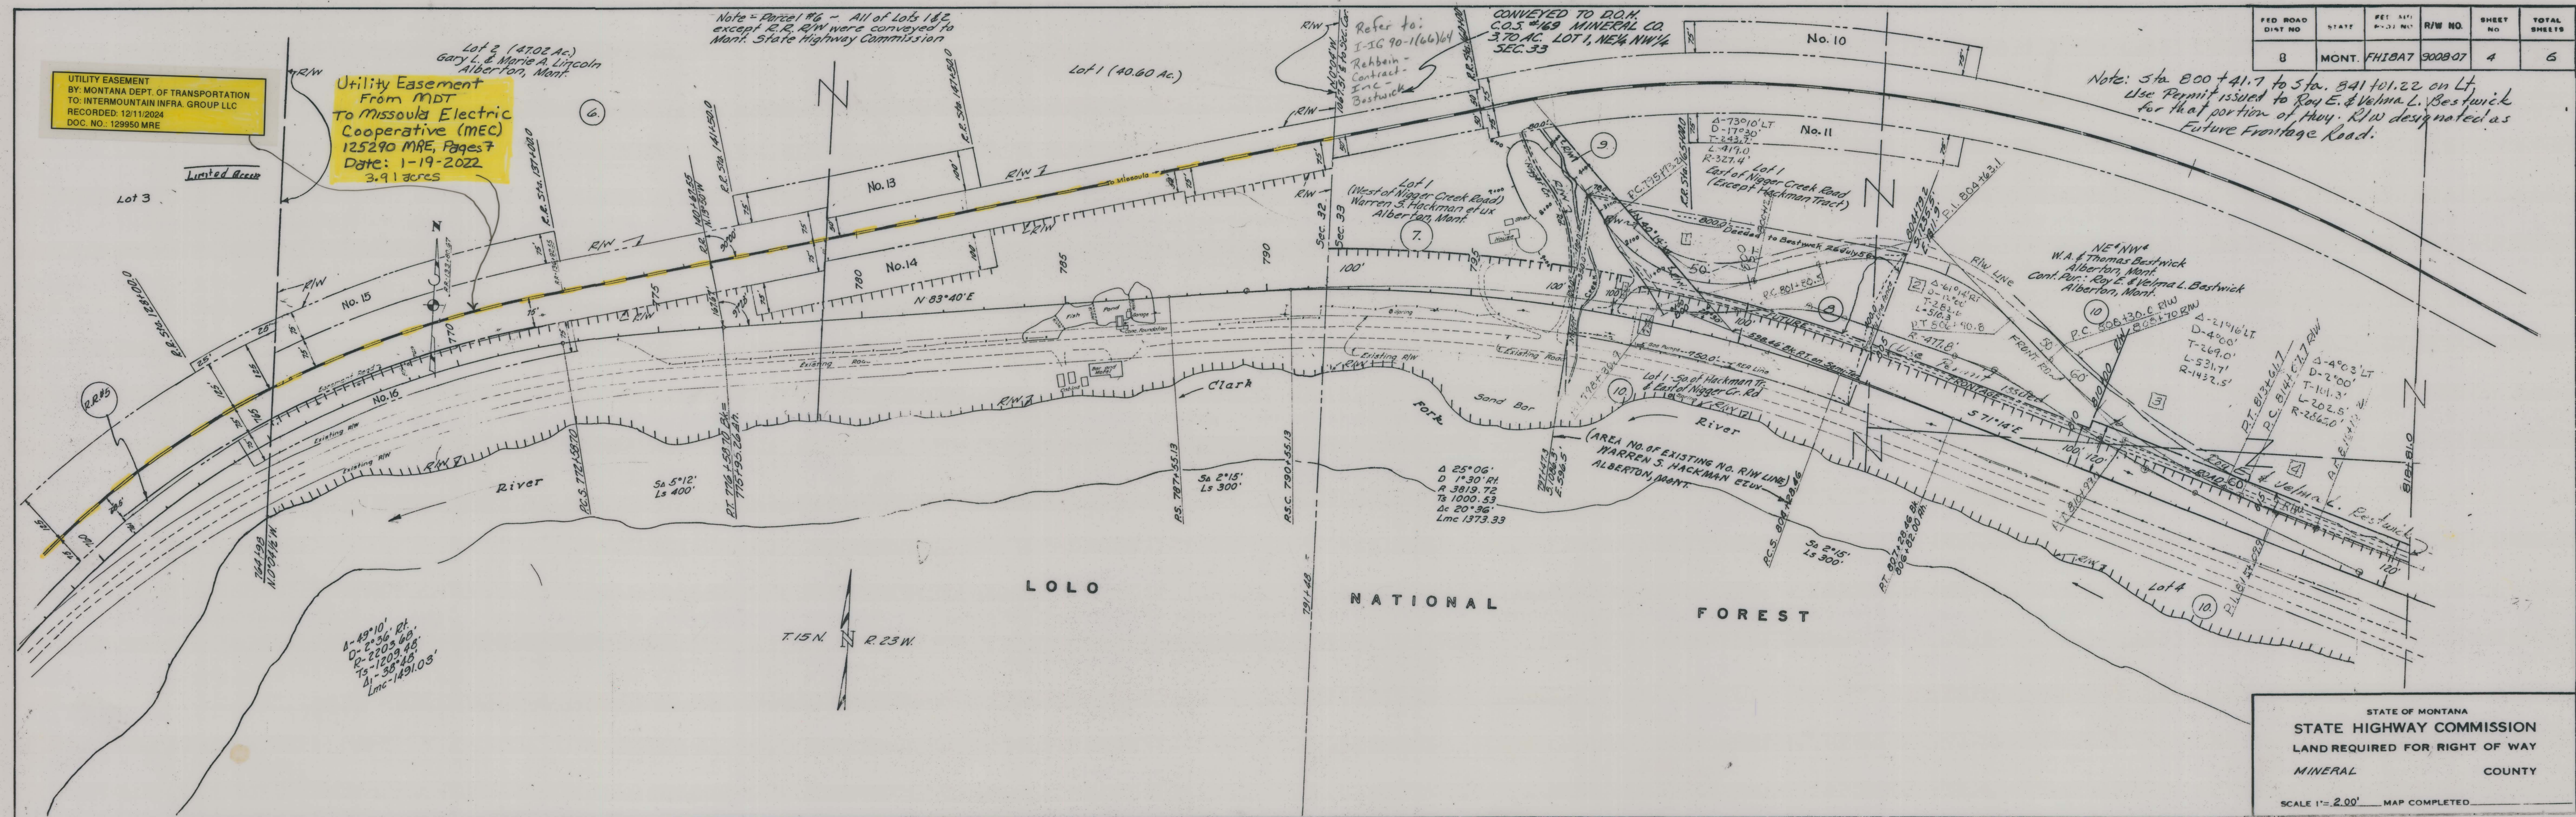

Note: Sta 800+41.7 to Sta 841+01.52 on Lt. Use permit issued to Roy E. & Velma L. Bestwick for that portion of Hwy R/W designated as Future Frontage Road.

Lot 5
W.A. & Thomas Bestwick
Alberion, Mont.
Cont. Pur.: Roy E. & Velma Bestwick
Alberion, Mont.

Use Permit issued to
Roy E. & Velma Bestwick
Alberion, Mont.

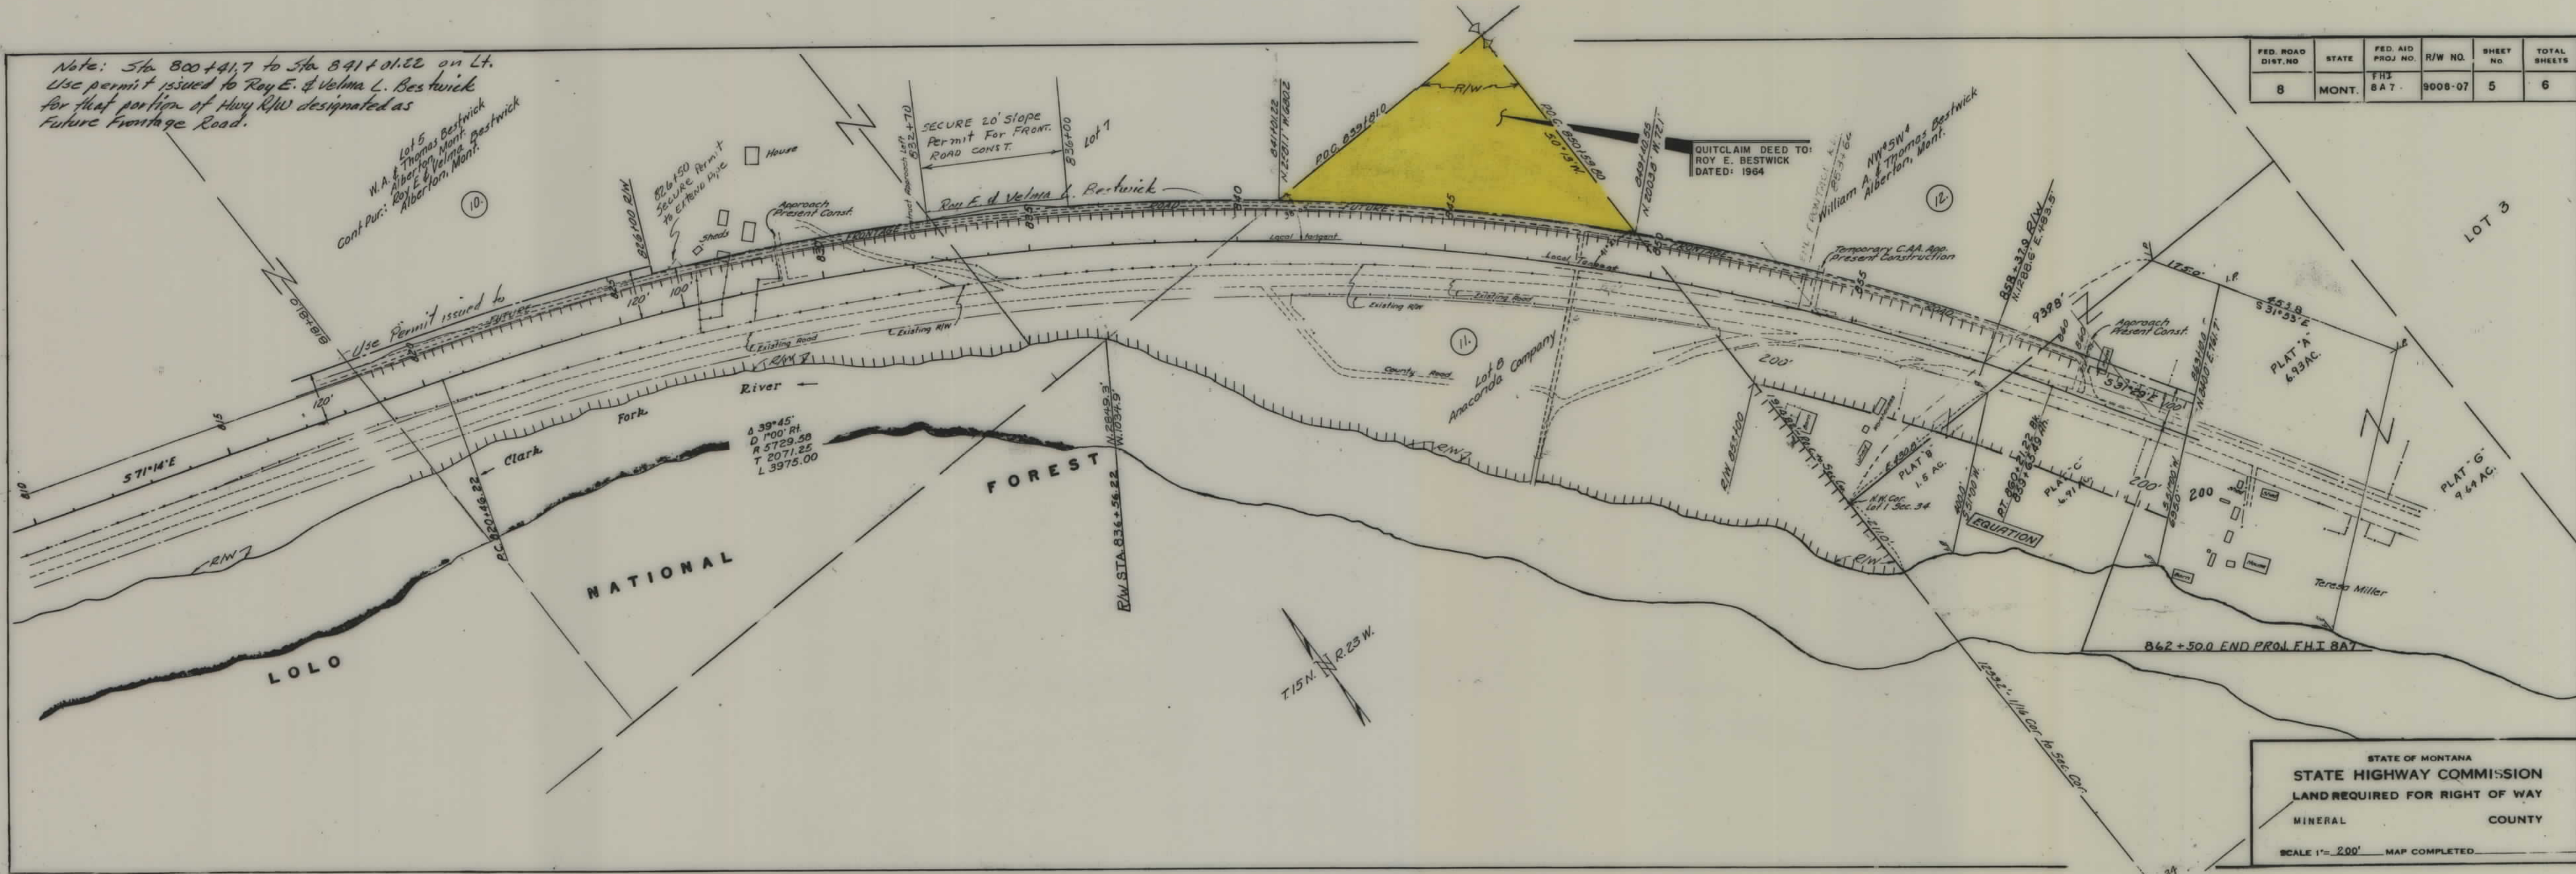


FED. ROAD DIST. NO.	STATE	FED. AID PROJ. NO.	R/W NO.	SHEET NO.	TOTAL SHEETS
8	MONT.	FHJ 8A 7	9006-07	5	6

QUITCLAIM DEED TO:
ROY E. BESTWICK
DATED: 1964

NW 1/4 SW 4
William A. & Thomas Bestwick
Alberion, Mont.

STATE OF MONTANA
STATE HIGHWAY COMMISSION
LAND REQUIRED FOR RIGHT OF WAY
MINERAL COUNTY
SCALE 1" = 200' MAP COMPLETED

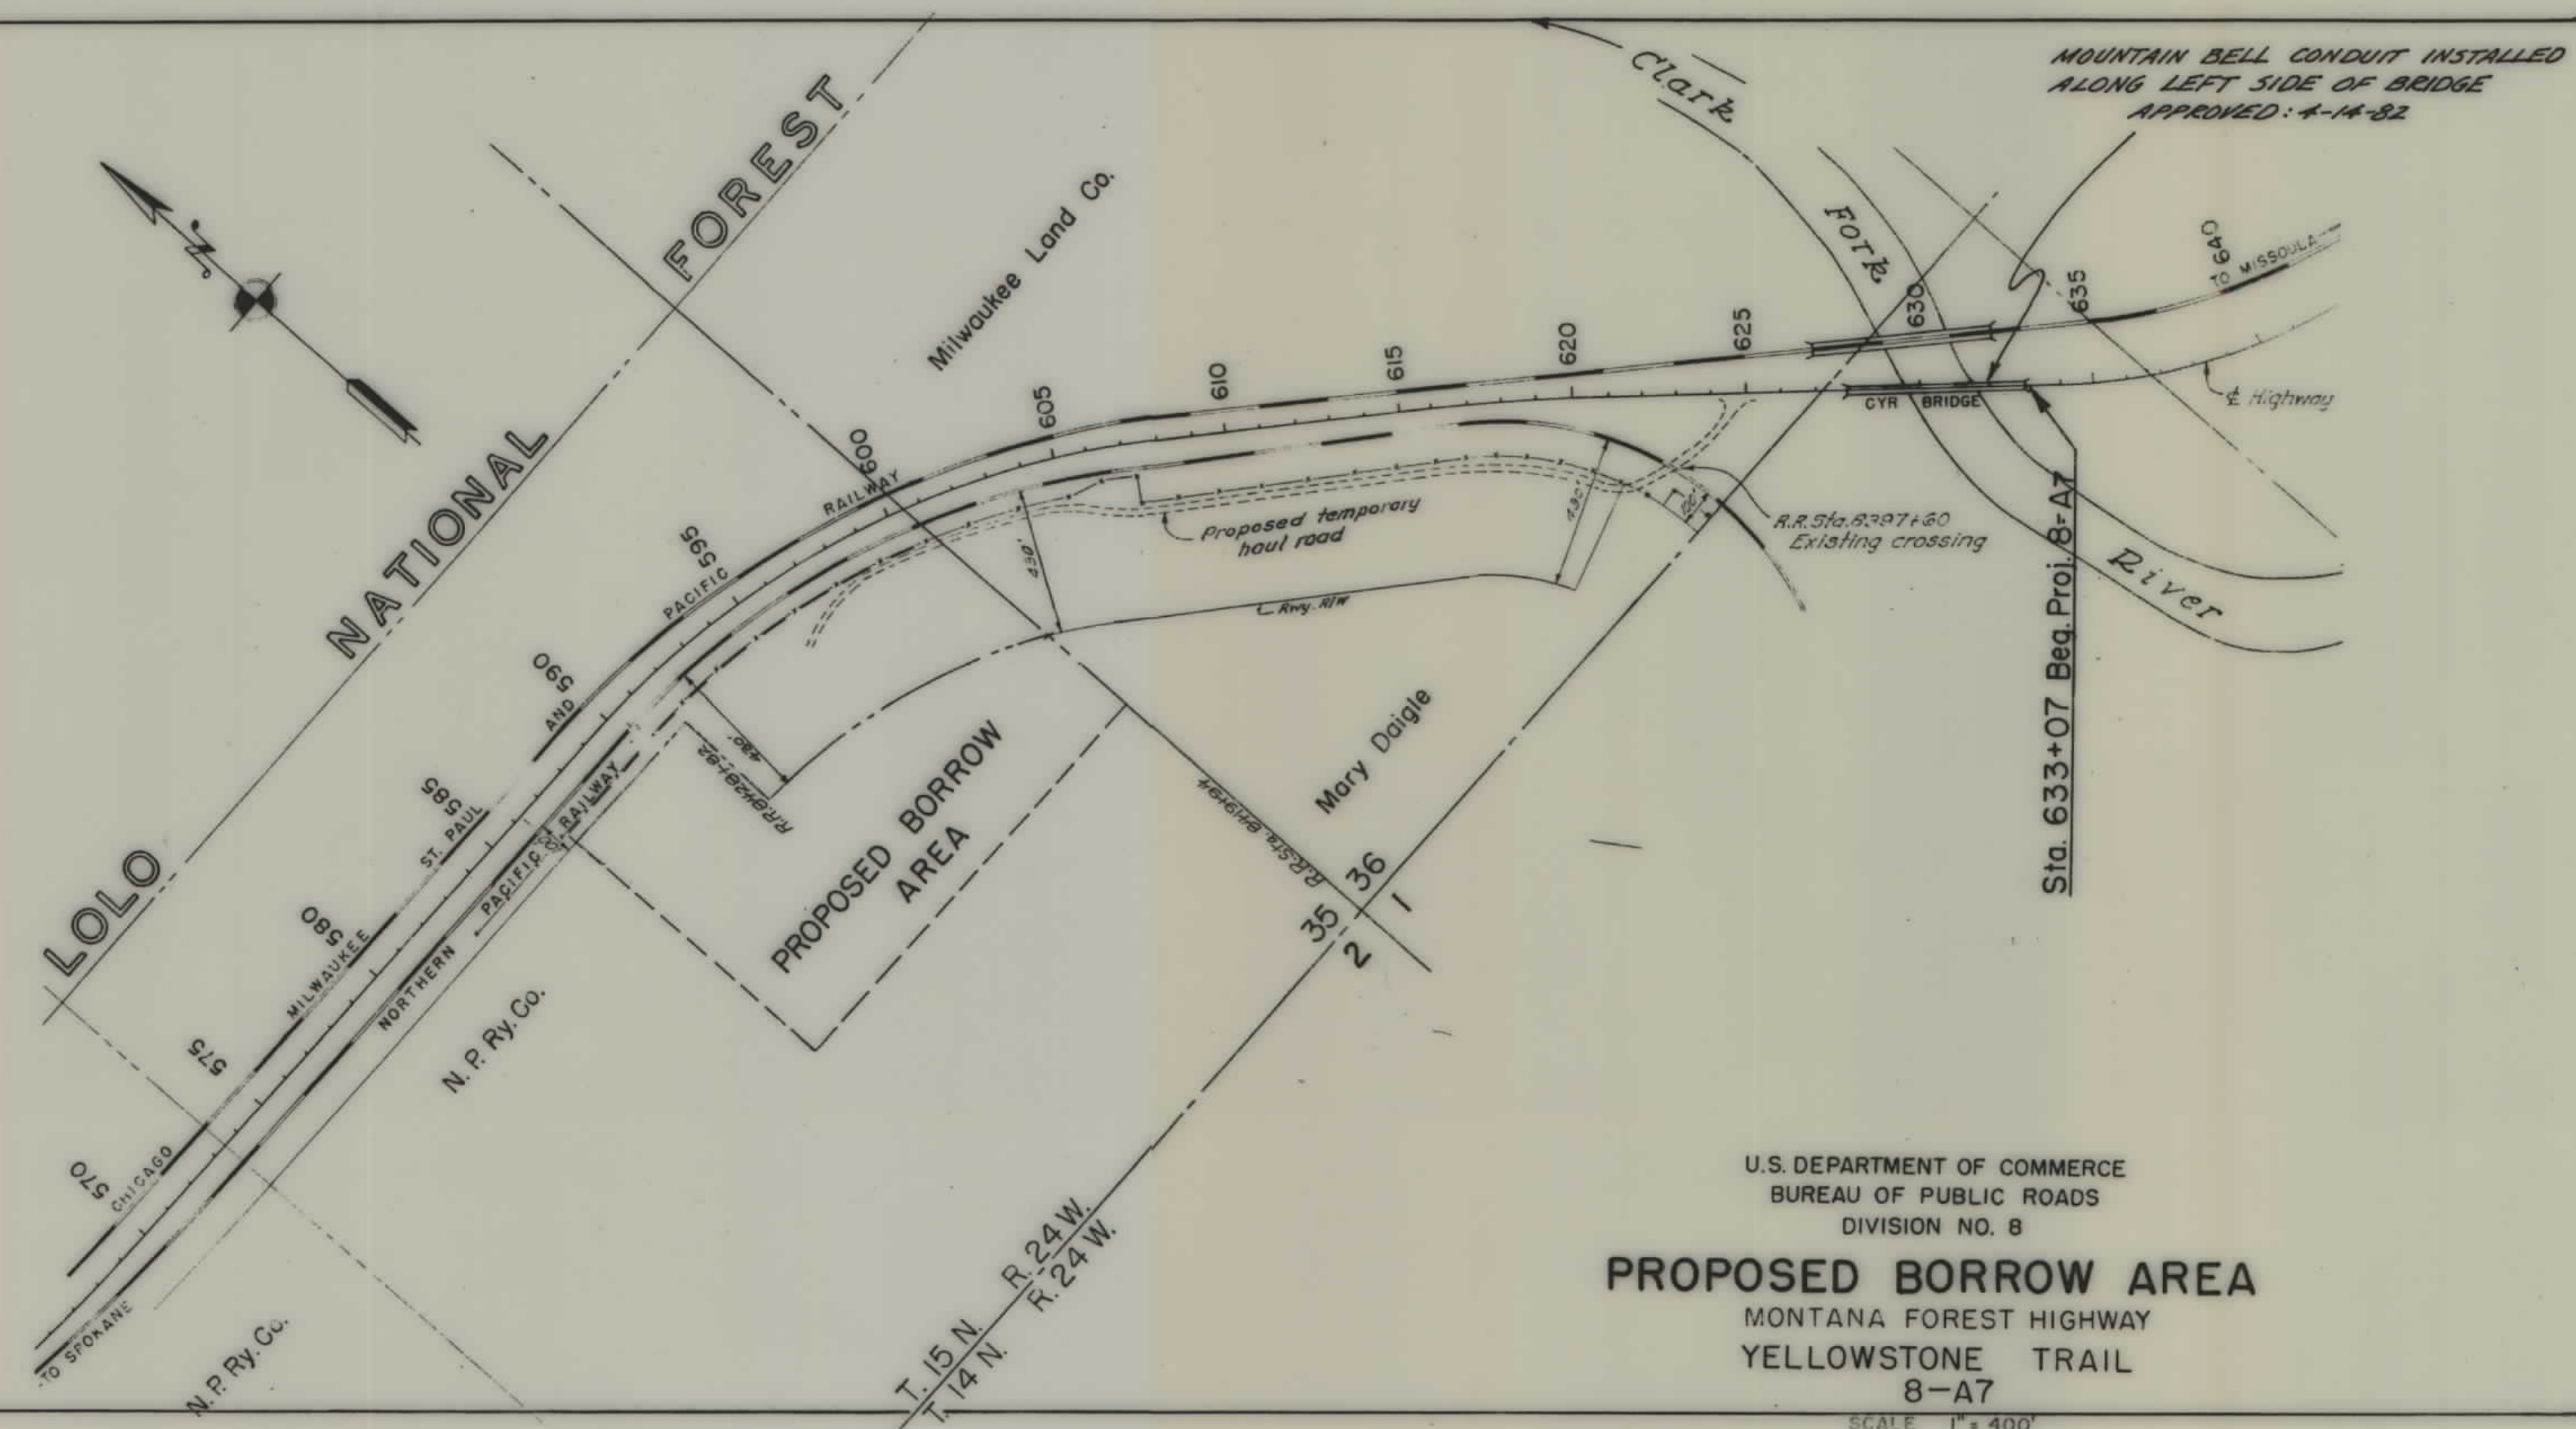

MOUNTAIN BELL CONDUIT INSTALLED
ALONG LEFT SIDE OF BRIDGE
APPROVED: 4-14-82

FED. ROAD DIST. NO.	STATE	FED. AID PROJ. NO.	R/W NO.	SHEET NO.	TOTAL SHEETS
8	MONT.	FH18A7	9009-07	6	4

STATE OF MONTANA
STATE HIGHWAY COMMISSION
LAND REQUIRED FOR RIGHT OF WAY
MINERAL COUNTY
SCALE 1" = 400' MAP COMPLETED _____