


PLANS
NOT
TO
SCALE

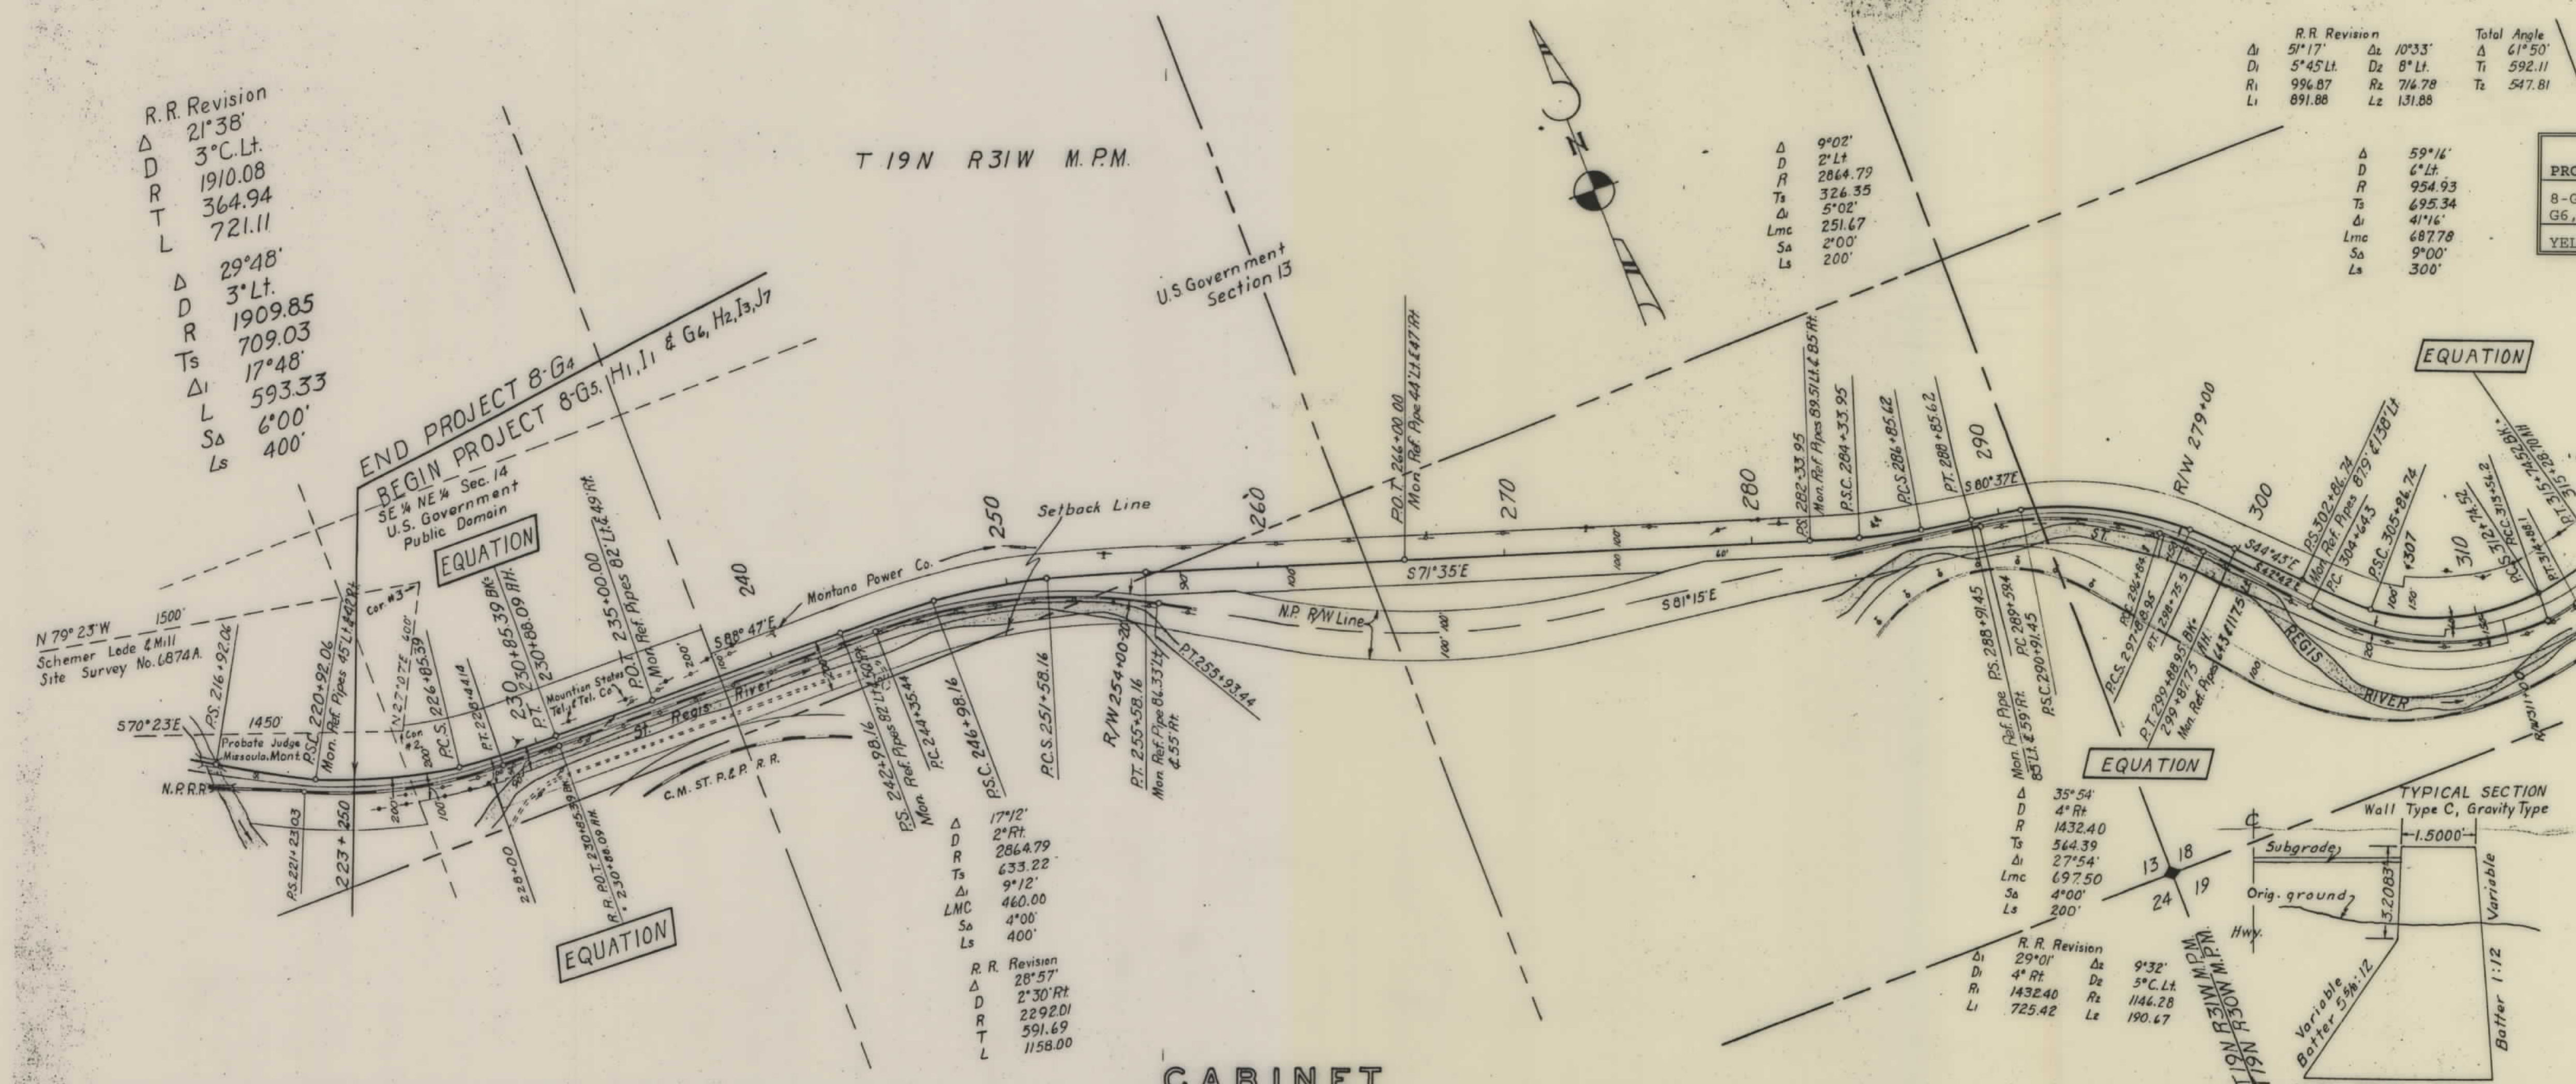


R.R. Revision
 Δ 21°38'
 D 3°C.Lt.
 R 1910.08
 L 364.94
 L 721.11
 Δ 29°48'
 D 3°Lt.
 R 1909.85
 L 709.03
 L 17°48'
 Δ 593.33
 S 6°00'
 L 400'

Δ 9°02'
 D 2°Lt.
 R 2064.79
 L 326.35
 L 5°02'
 Δ 251.67
 S 2°00'
 L 200'

R.R. Revision
 Δ 51°17'
 D 5°45'Lt.
 R 996.87
 L 891.88
 Δ 10°33'
 D 8°Lt.
 R 714.78
 L 131.88
 Total Angle
 Δ 61°50'
 T 592.11
 L 547.81


Δ 59°14'
 D 6°Lt.
 R 954.93
 L 495.34
 L 41°16'
 Δ 687.78
 S 9°00'
 L 300'

PROJECT NO. - DESIGNATION	SHEET NO.	TOTAL SHEETS
8-G5, H1, I1 & 8-I2, J6 & G6, H2, I3, J7	1	5
YELLOWSTONE TRAIL HIGHWAY		

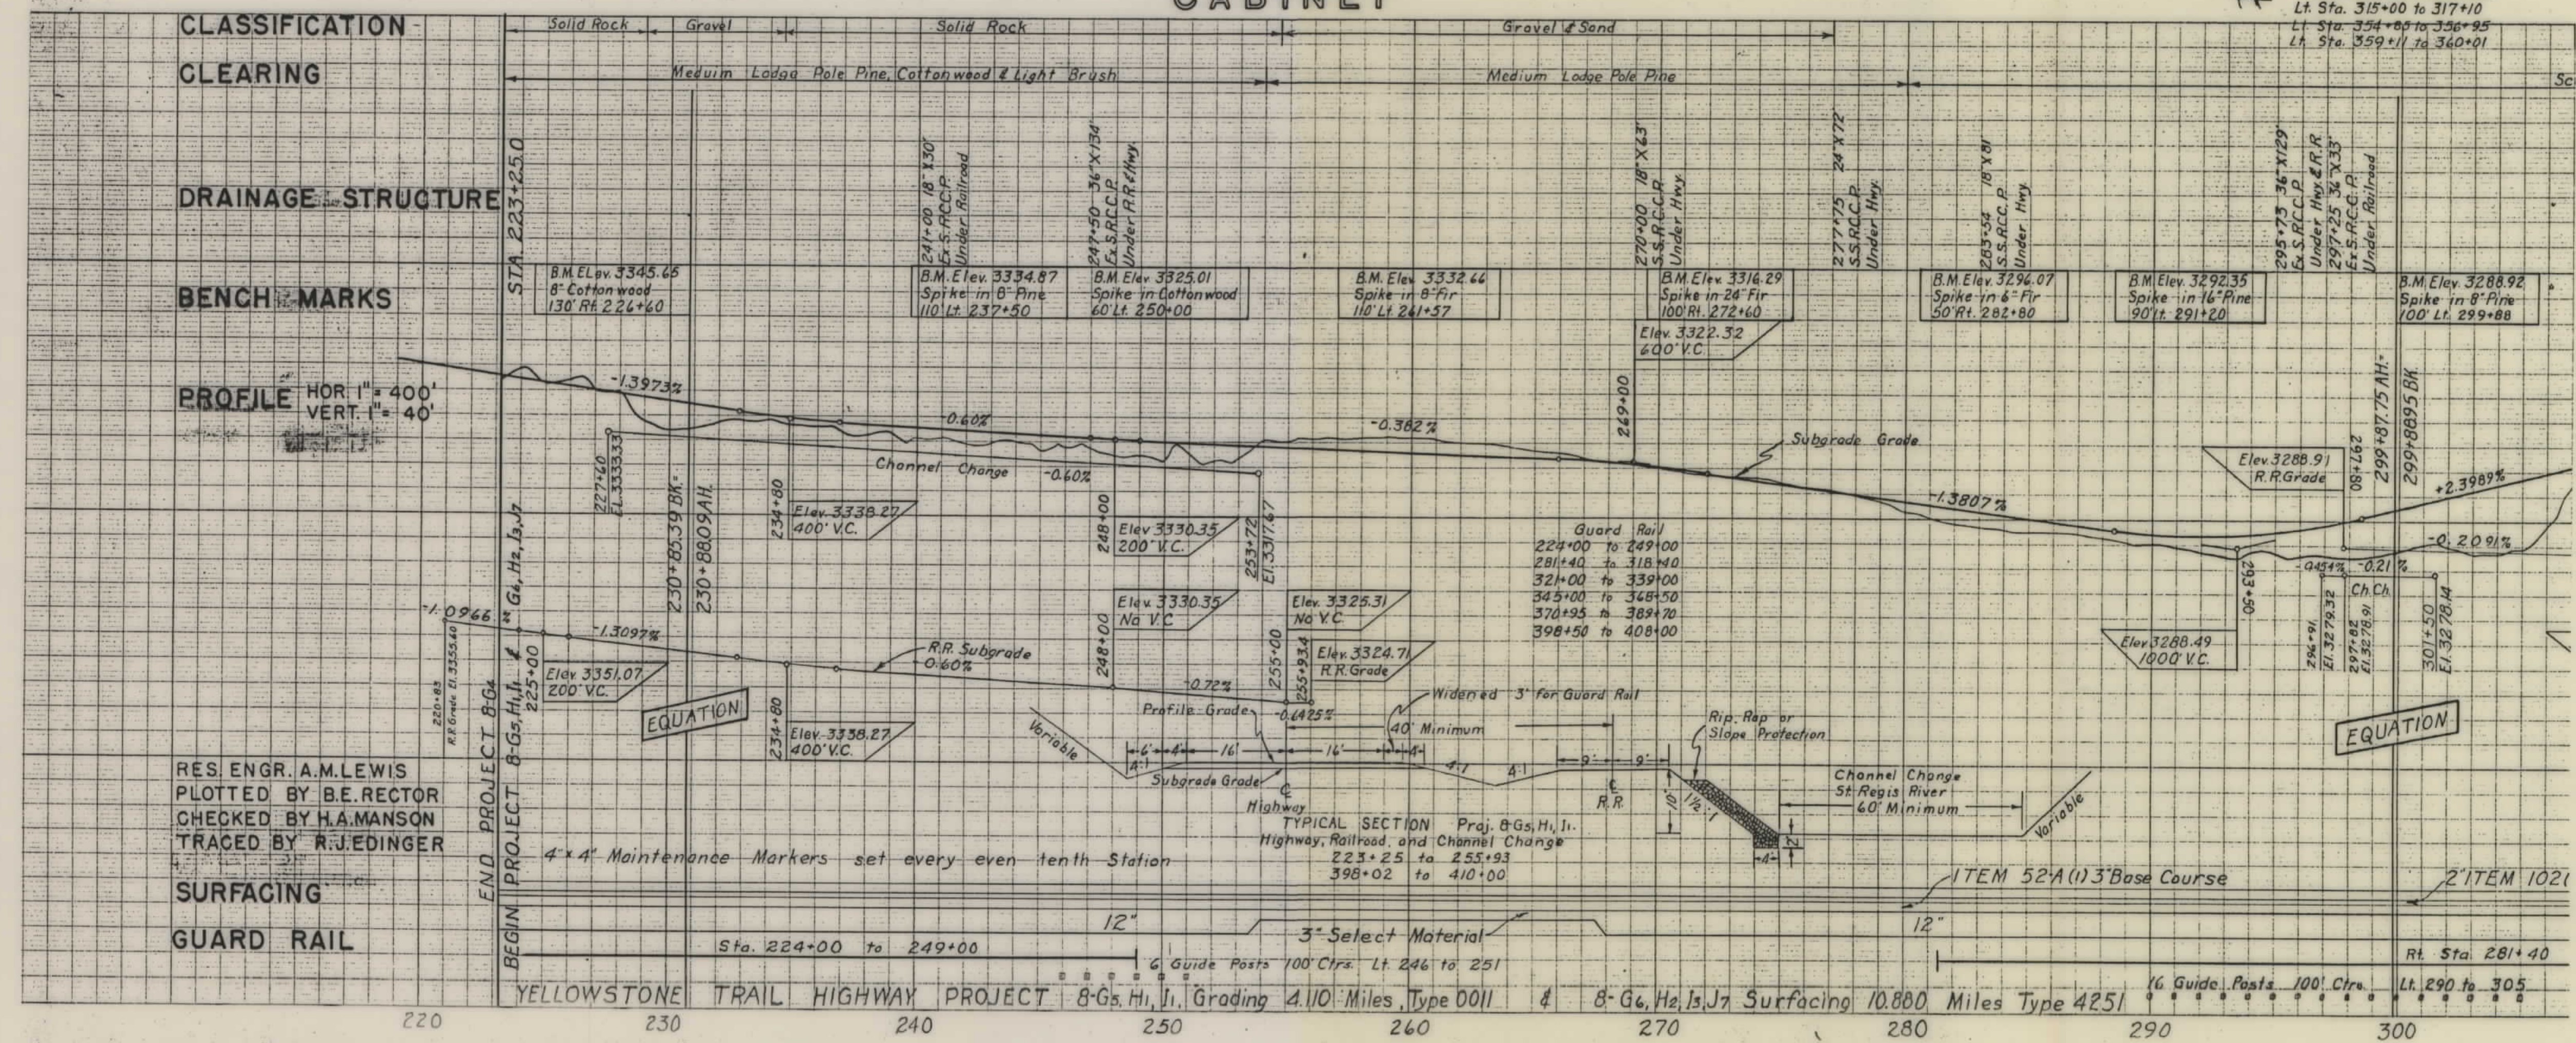

RES. ENGR. A.M. LEWIS
 PLOTTED BY B.E. RECTOR
 CHECKED BY H.A. MANSON
 TRACED BY R.J. EDINGER

CABINET

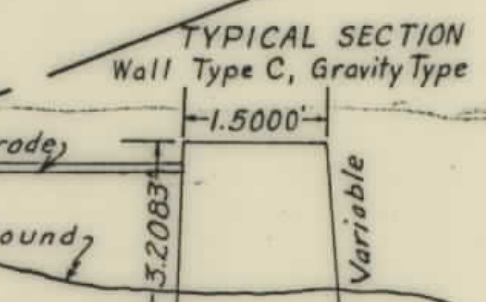

Lt. Sta. 315+00 to 317+10
 Lt. Sta. 354+00 to 356+25
 Lt. Sta. 359+11 to 360+01

220 230 240 250 260 270 280 290 300
 YELLOWSTONE TRAIL HIGHWAY PROJECT 8-G5, H1, I1, J6, H2, I3, J7 Grading 4.10 Miles Type 0011 & 8-G6, H2, I3, J7 Surfacing 10.80 Miles Type 4251
 Sta. 224+00 to 249+00 12" 3" Select Material 12" Rt. Sta. 281+40
 6 Guide Posts 100' Ctrs. Lt. 246 to 251 6 Guide Posts 100' Ctrs. Lt. 290 to 305

T 19 N R 30 W M.P.M

U.S. Government
Section 18

R.R. Revision
35°59'
8'00"
714.78
232.78
449.79
26°05'
4°30' Lt
1273.24
445.54
12°35'
279.63
6°45'
300'

Saz 5°00' Lst 400' Dz 28°32' Rl 2291.83 Lz 1141.33
Saz 7°30' Lst 200' Dz 12°54' Rl 1145.91 Lz 258.47
Saz 10°00' Lst 400' Dz 5°00' Lt 147.28 Rl 293.47

Total Angle
43°58'
Tst 1484.74
Tsz 1160.58

R.R. Revision
5°18'
1°38'
3508.02
162.34
324.49

R.R. Revision
10°28'
3°54'
1404.48
147.28
293.47



24°25'
4° Lt
1432.40
510.80
8°25'
210.42
8°00'
400'

R.R. Revision
21°54'
4°00'
955.37
185.13
345.54



R.R. Revision
14°14'
3°30' Rt
1637.02
233.47
463.81

END PROJECT 8-G5, H1, I1
BEGIN PROJECT 8-I2, J6
ELMER SENG
3 1/2 NE 1/4 Sec. 21



PROJECT NO. - DESIGNATION	SHEET NO.	TOTAL SHEETS
8-G5, H1, I1 & 8-I2, J6 & G6, H2, I3, J7 YELLOWSTONE TRAIL HIGHWAY	2	5

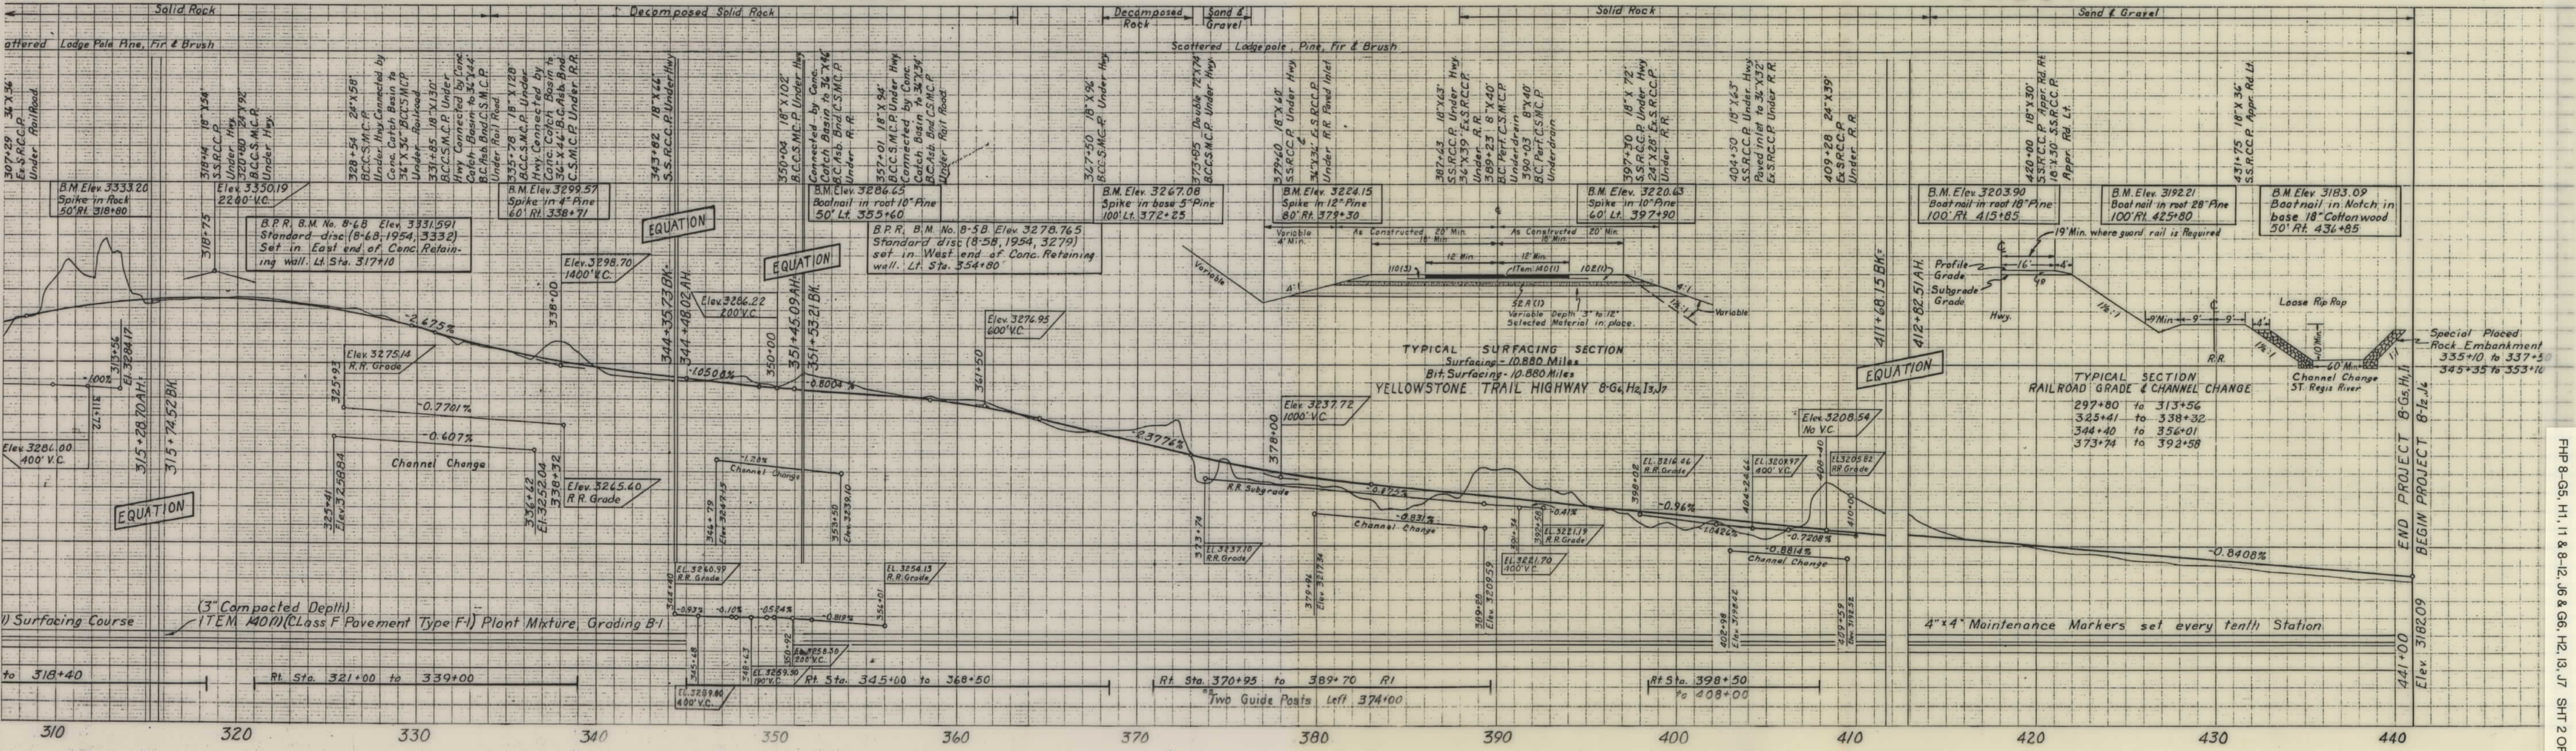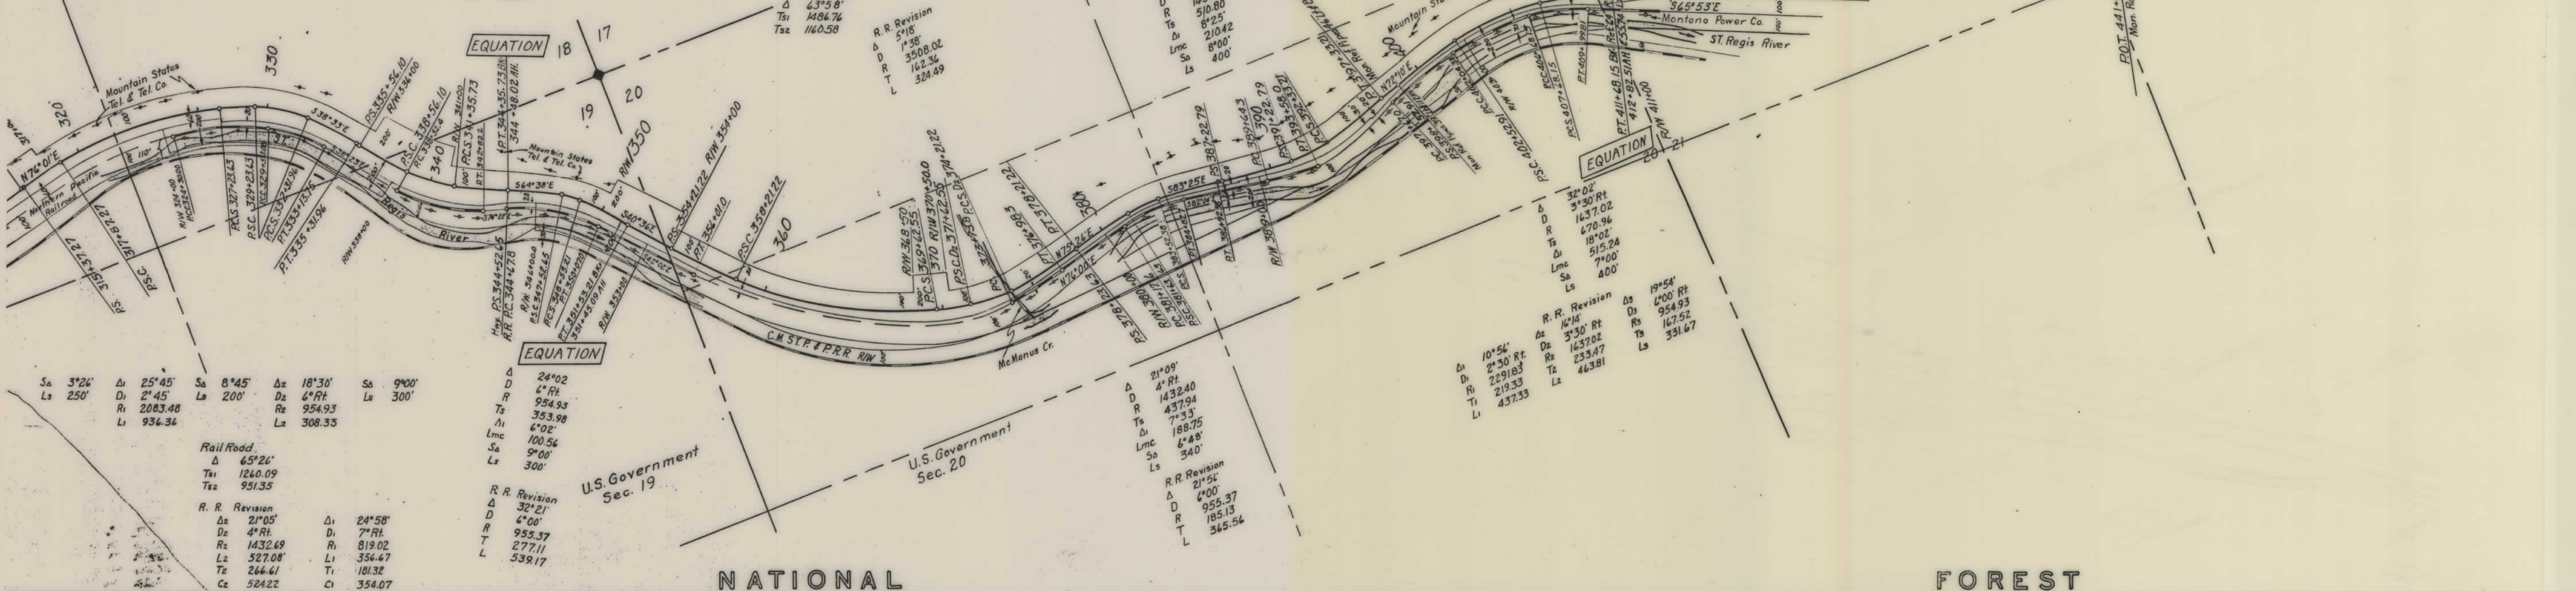

PROJECT NO. - DESIGNATION	SHEET NO.	TOTAL SHEETS
8-G5, H1, I1 & 8-I2, J6 & G6, H2, I3, J7	3	5
YELLOWSTONE TRAIL HIGHWAY		

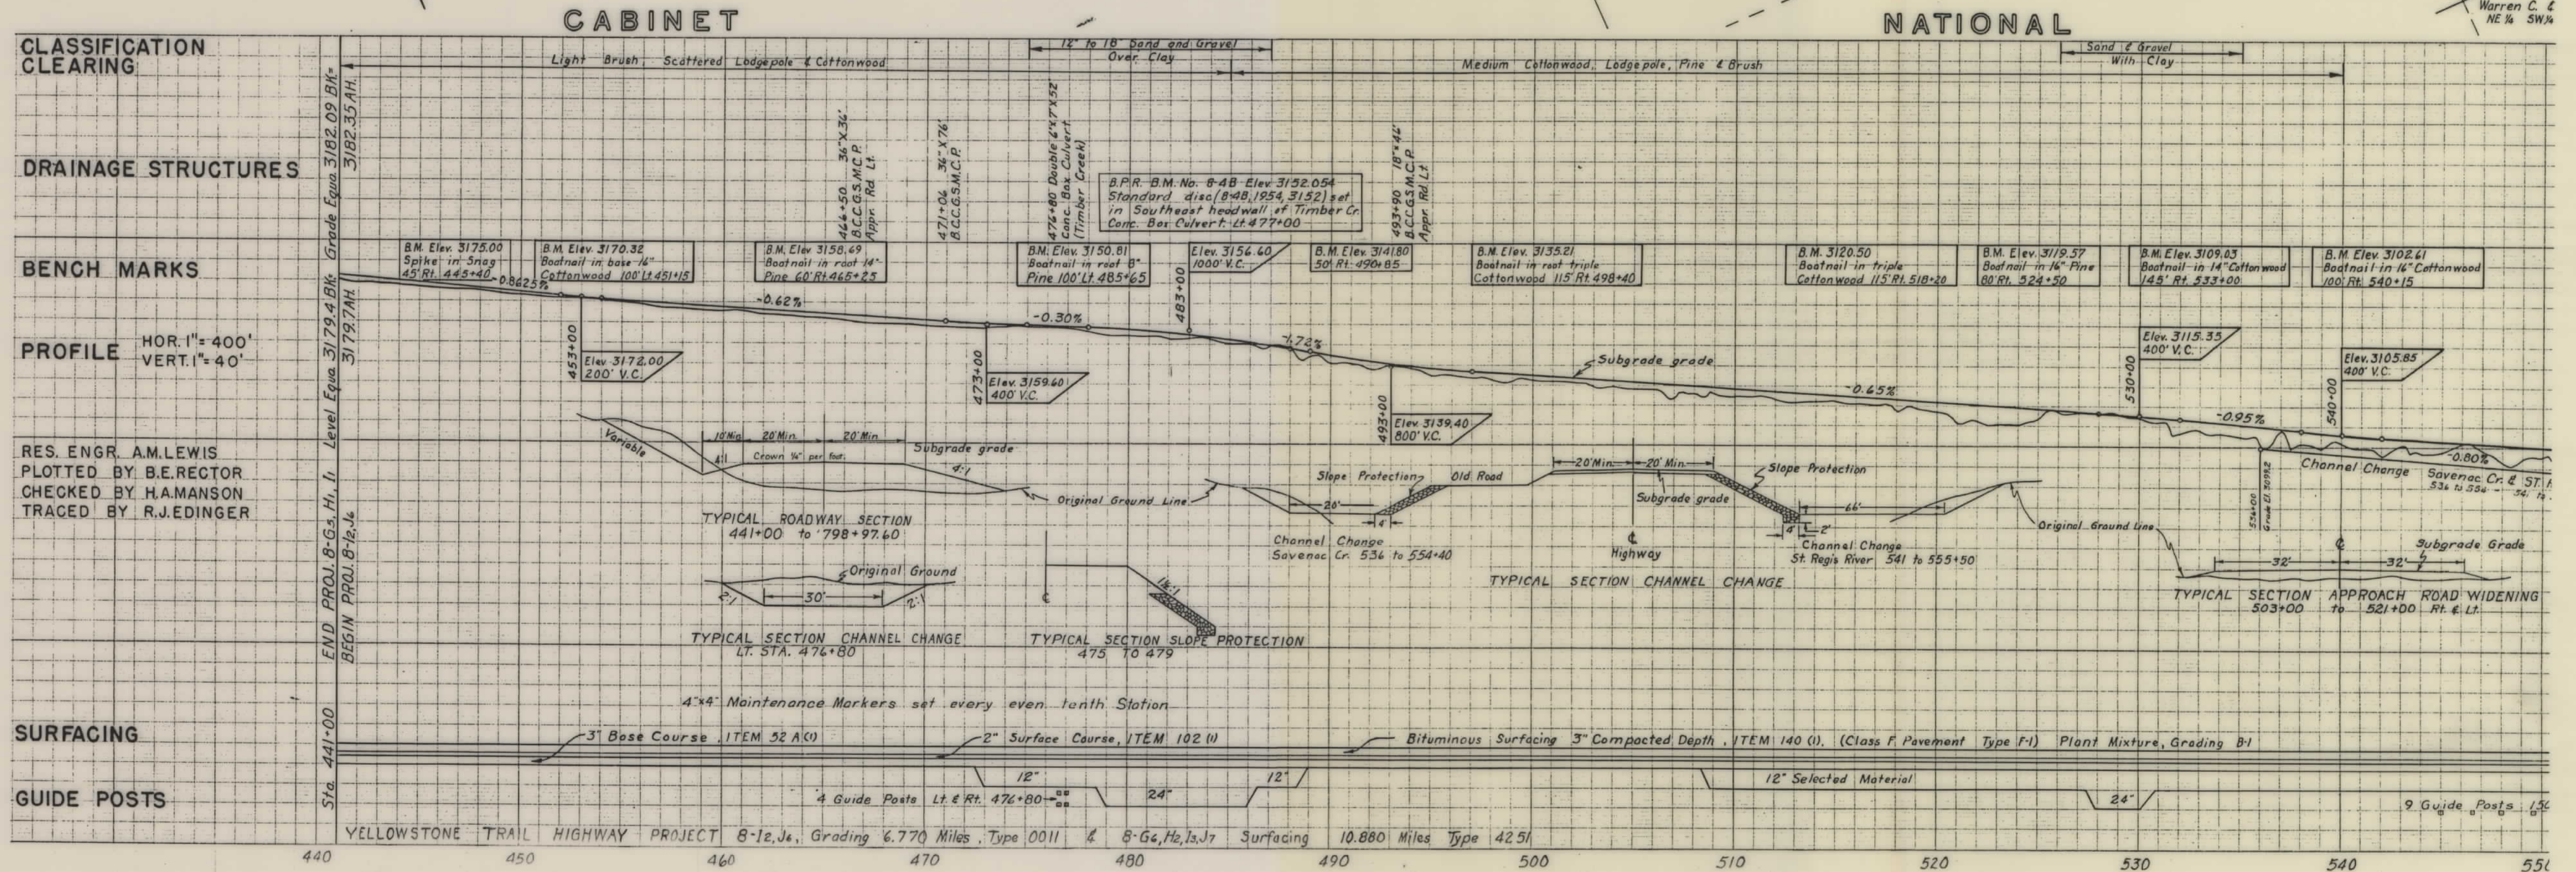
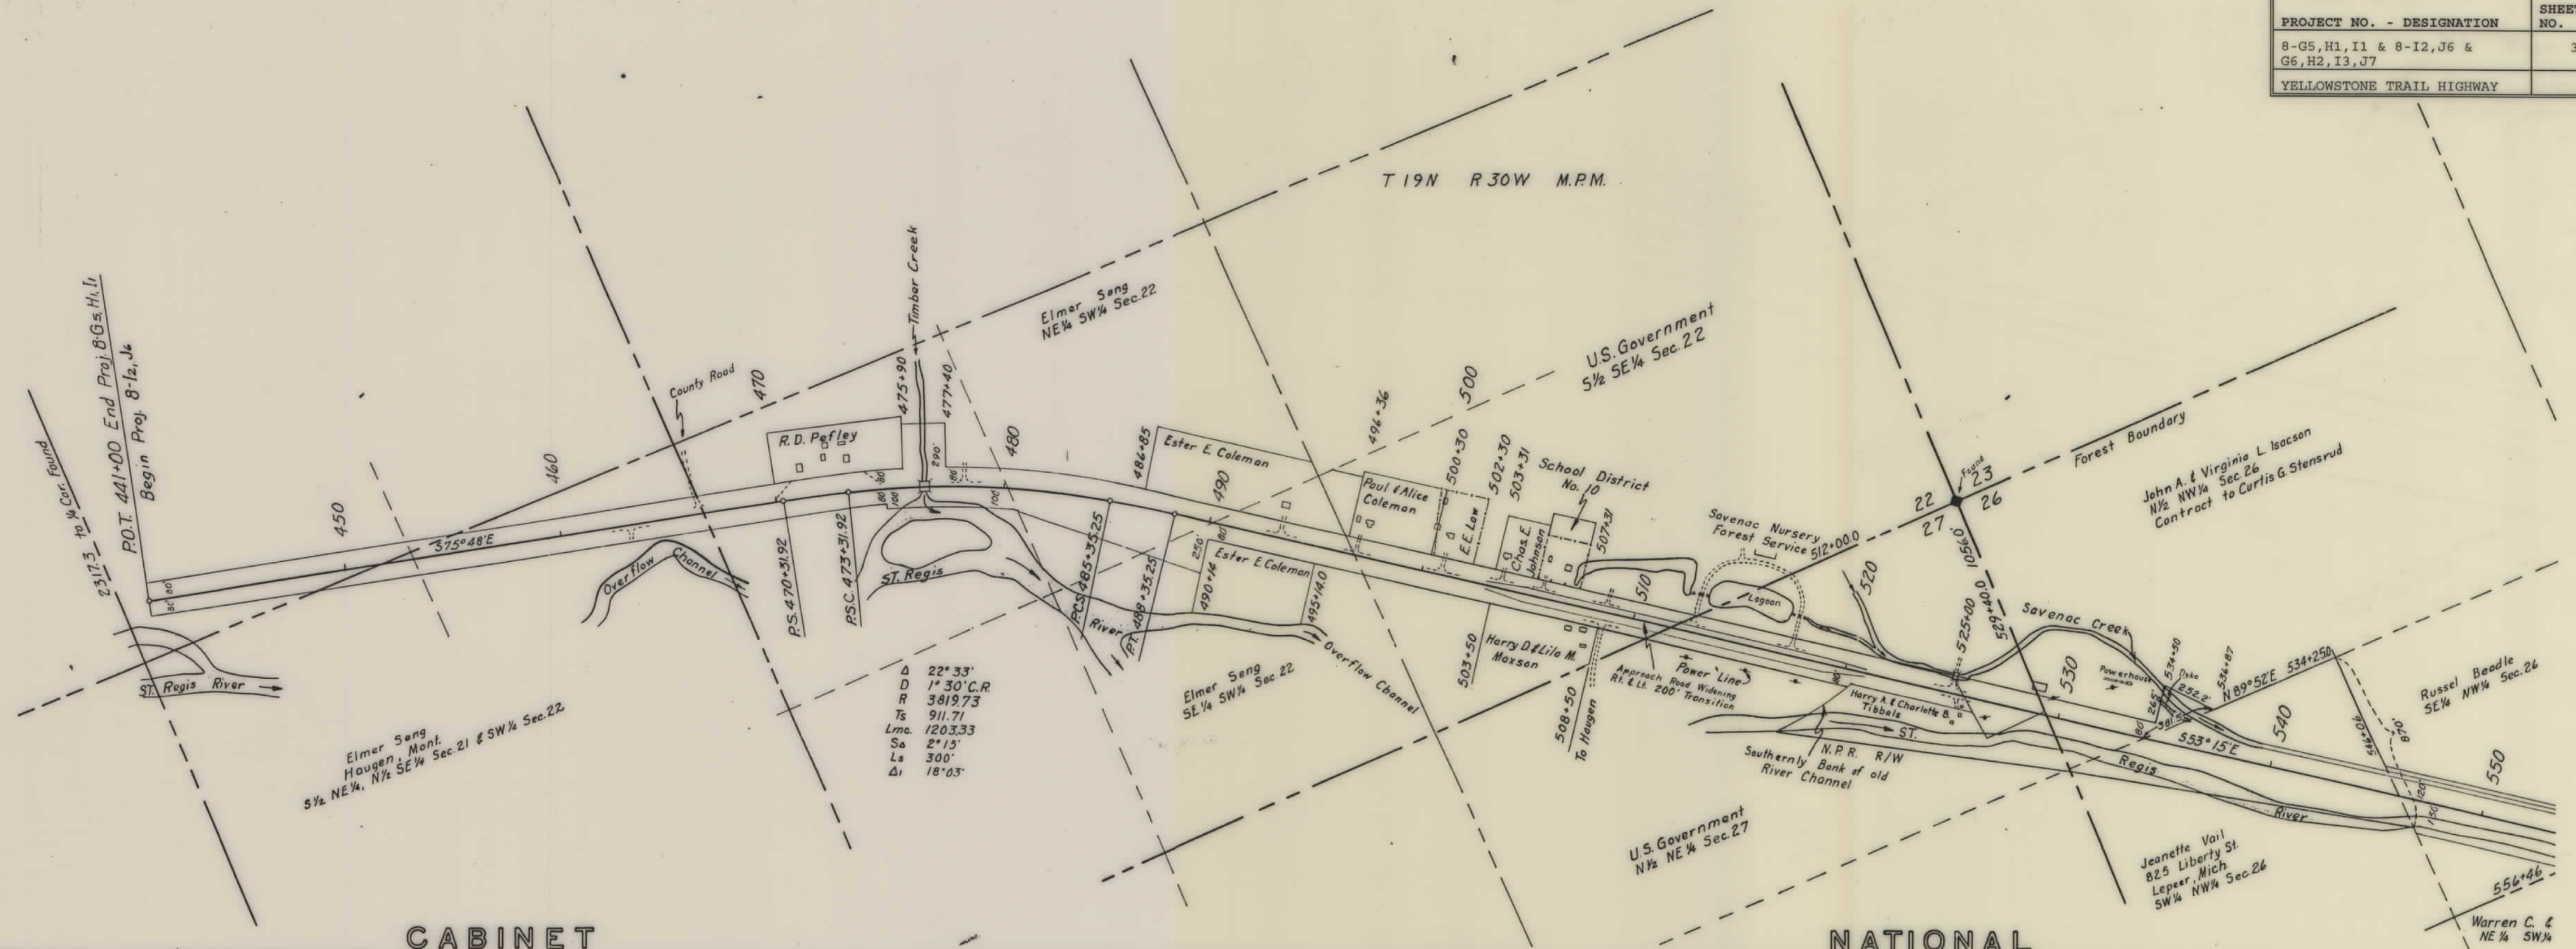


PROJECT NO. - DESIGNATION	SHEET NO.	TOTAL SHEETS
8-G5, H1, I1 & 8-I2, J6 & G6, H2, I3, J7 YELLOWSTONE TRAIL HIGHWAY	4	5

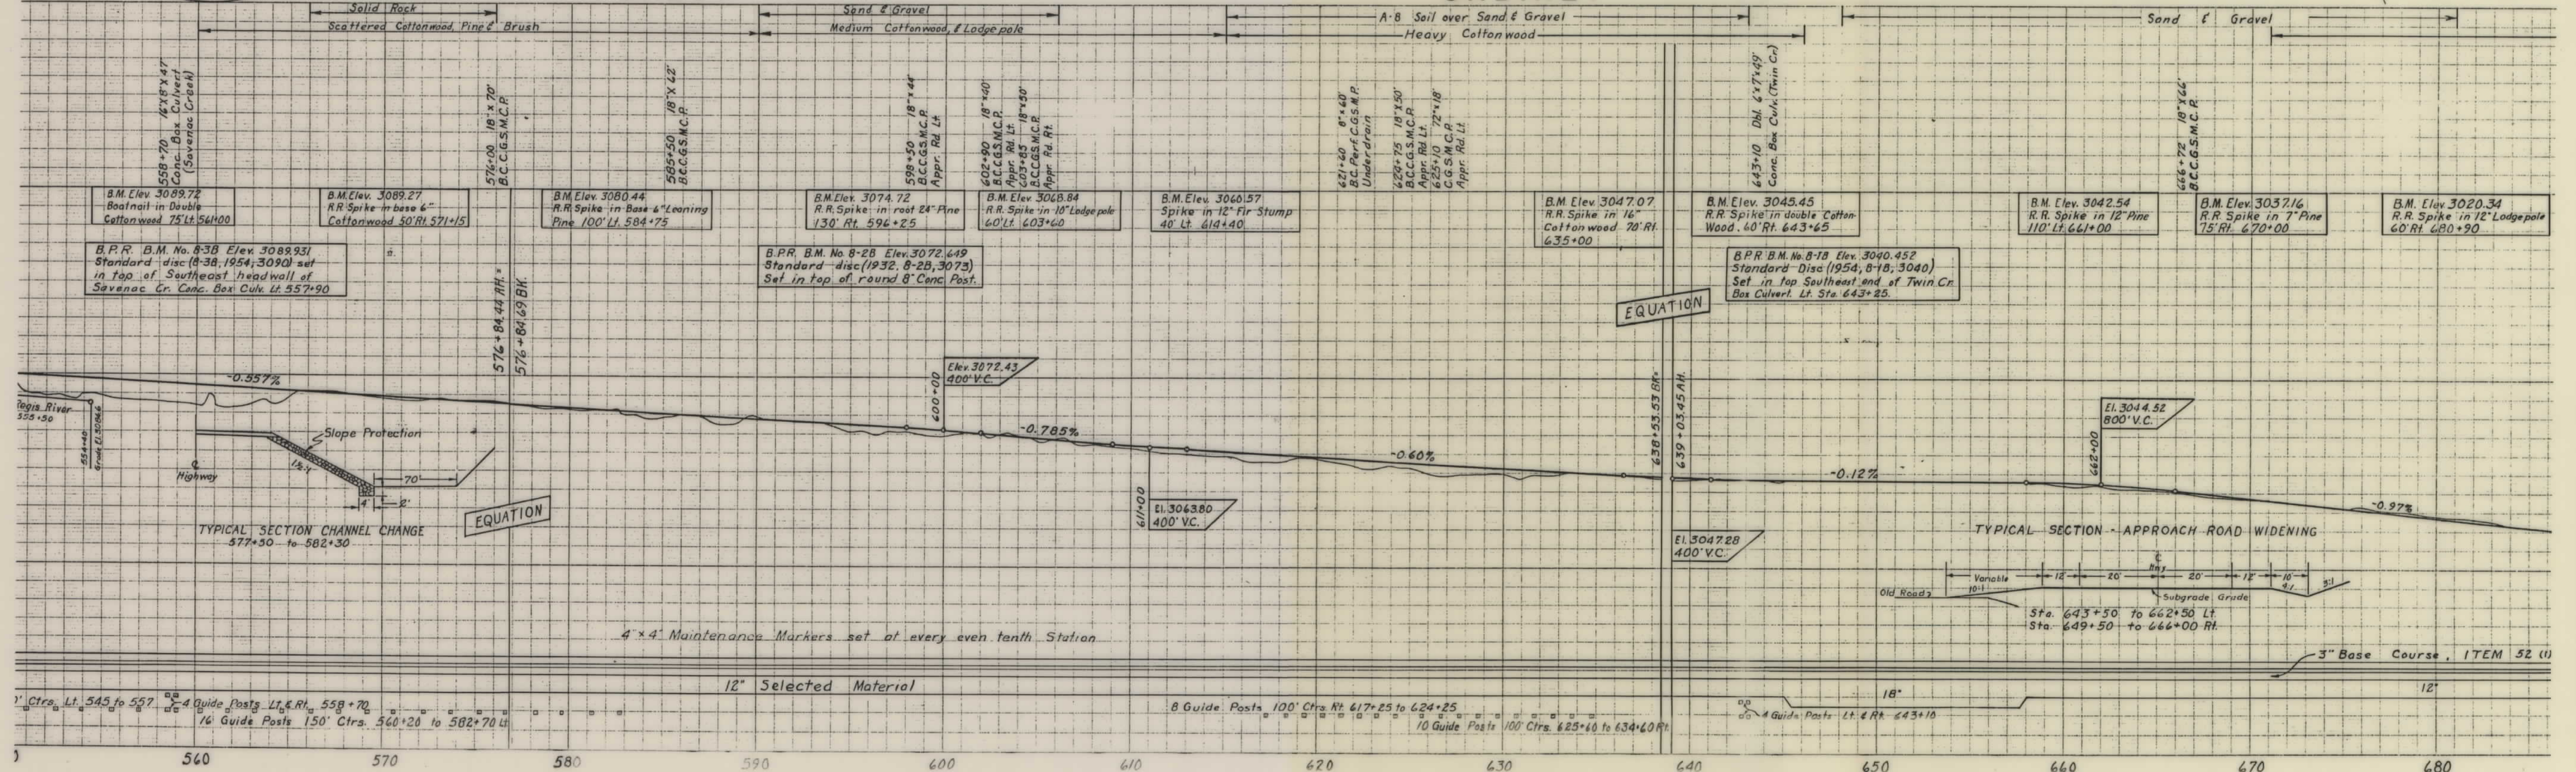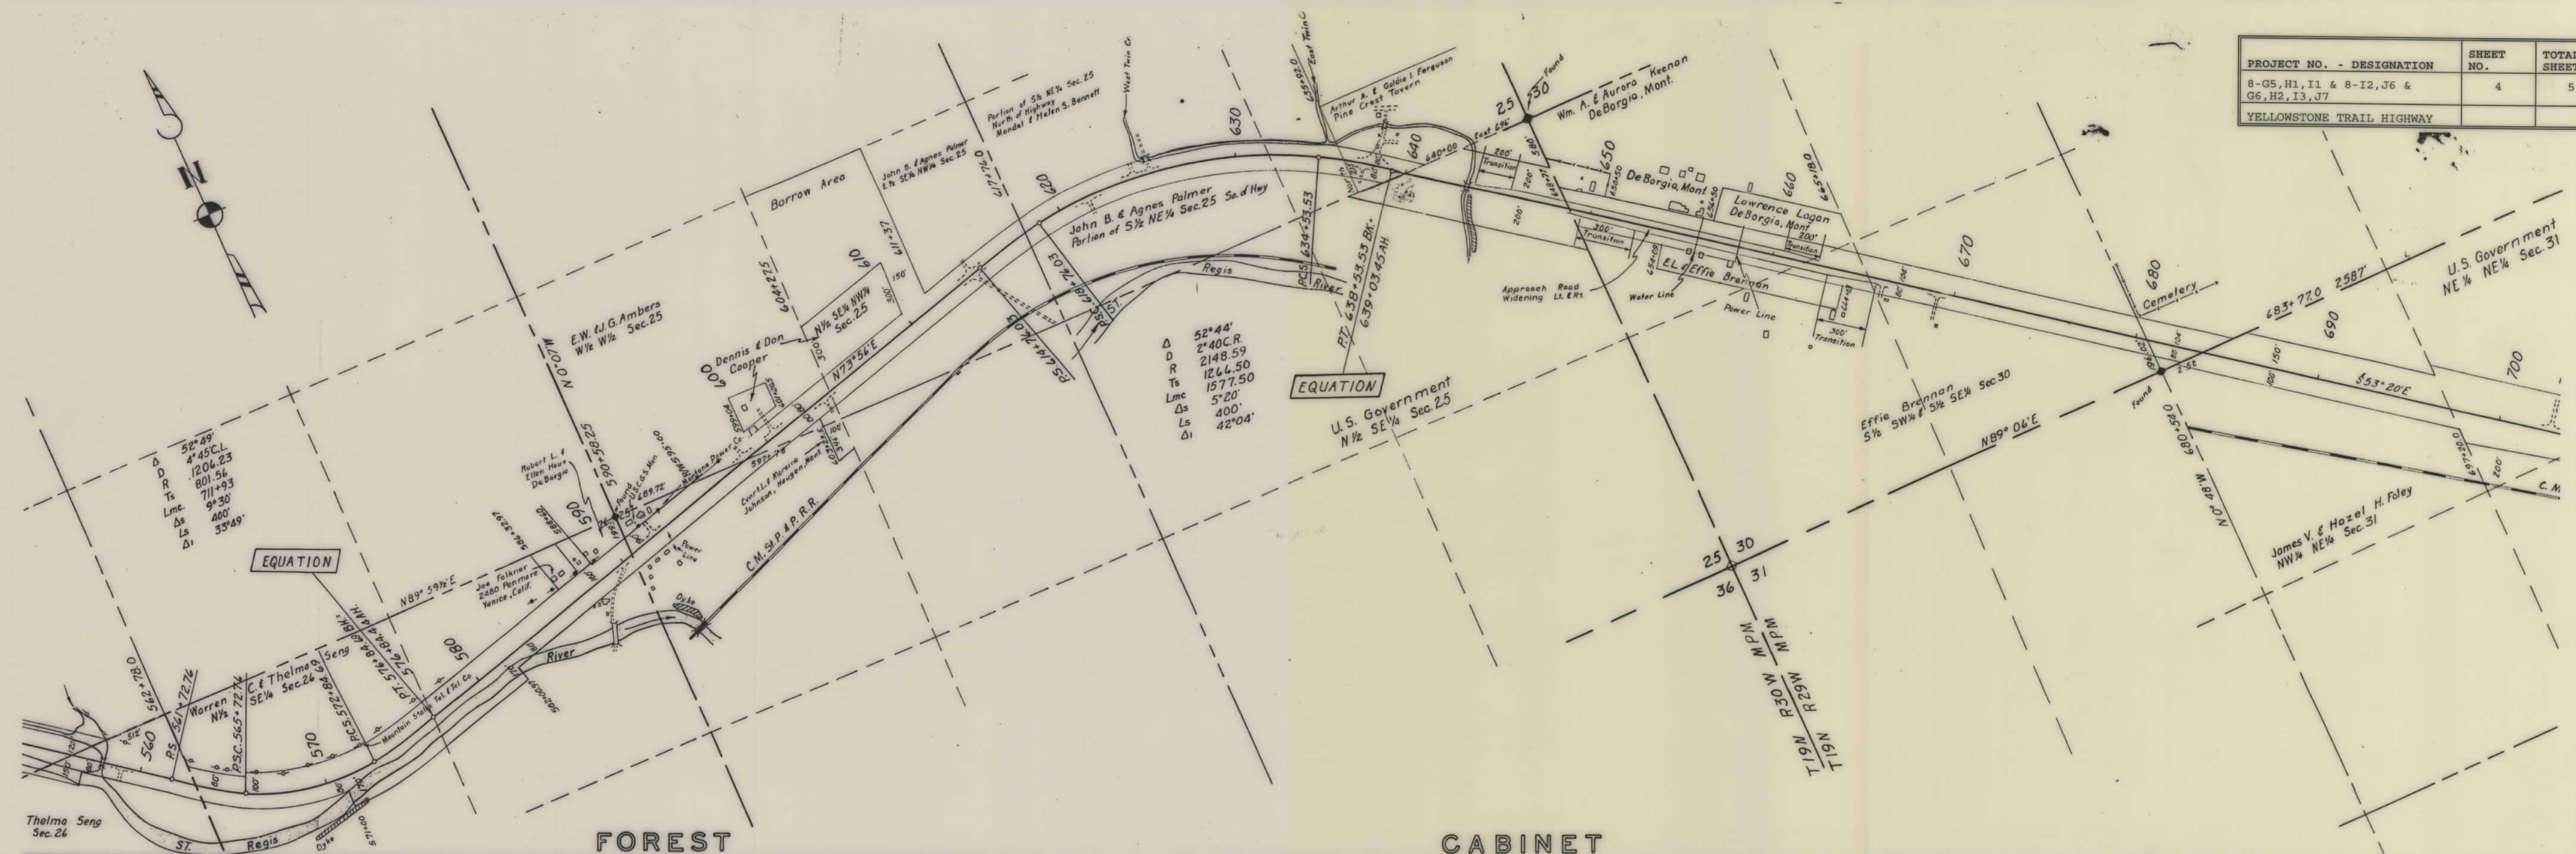

FHP-8-G5, H1, I1 & 8-I2, J6 & G6, H2, I3, J7 SHT 4 OF 4

PROJECT NO. - DESIGNATION	SHEET NO.	TOTAL SHEETS
8-G5, H1, I1 & 8-I2, J6 & G6, H2, I3, J7	5	5
YELLOWSTONE TRAIL HIGHWAY		

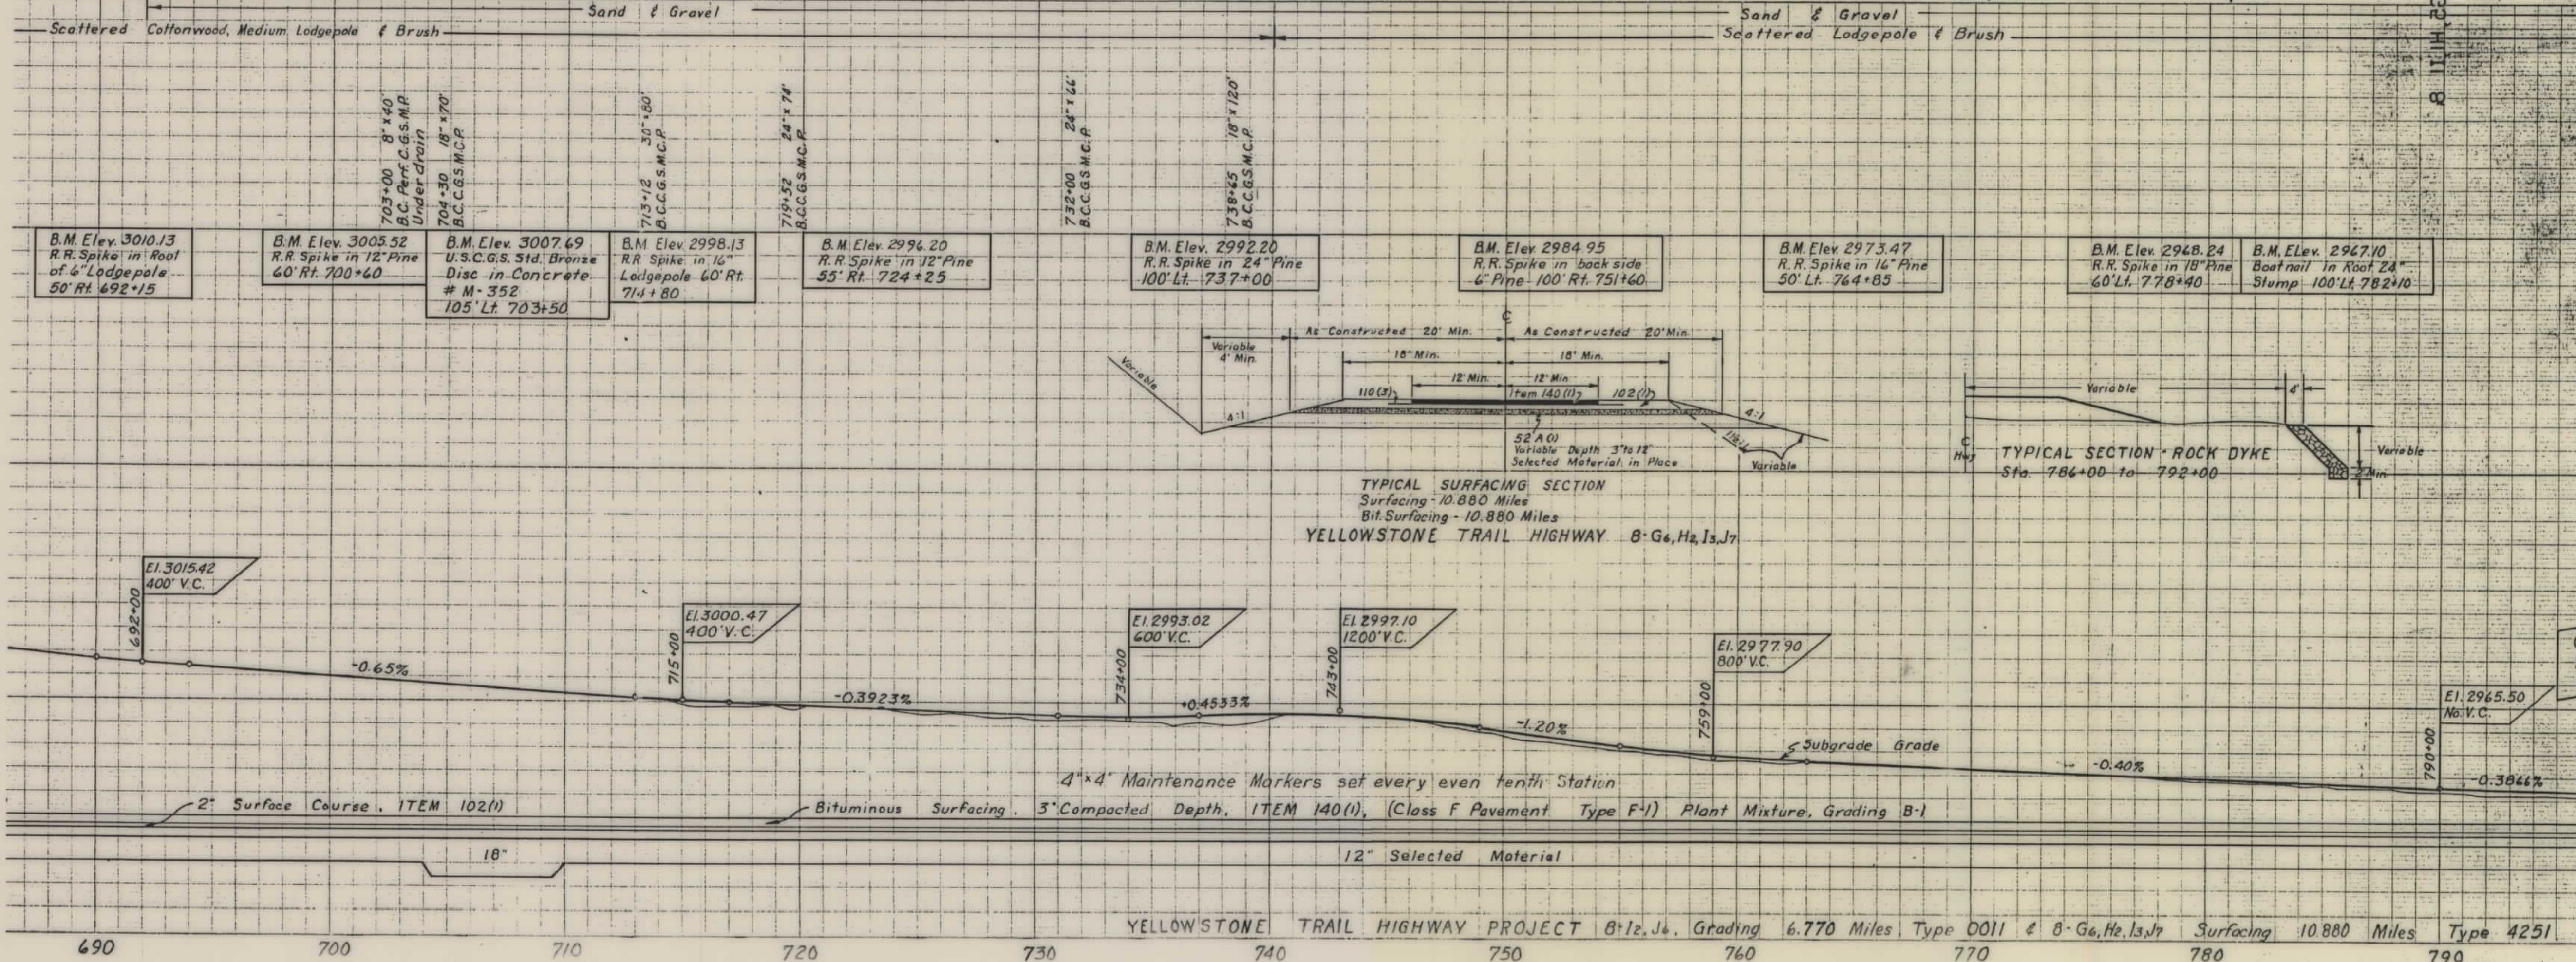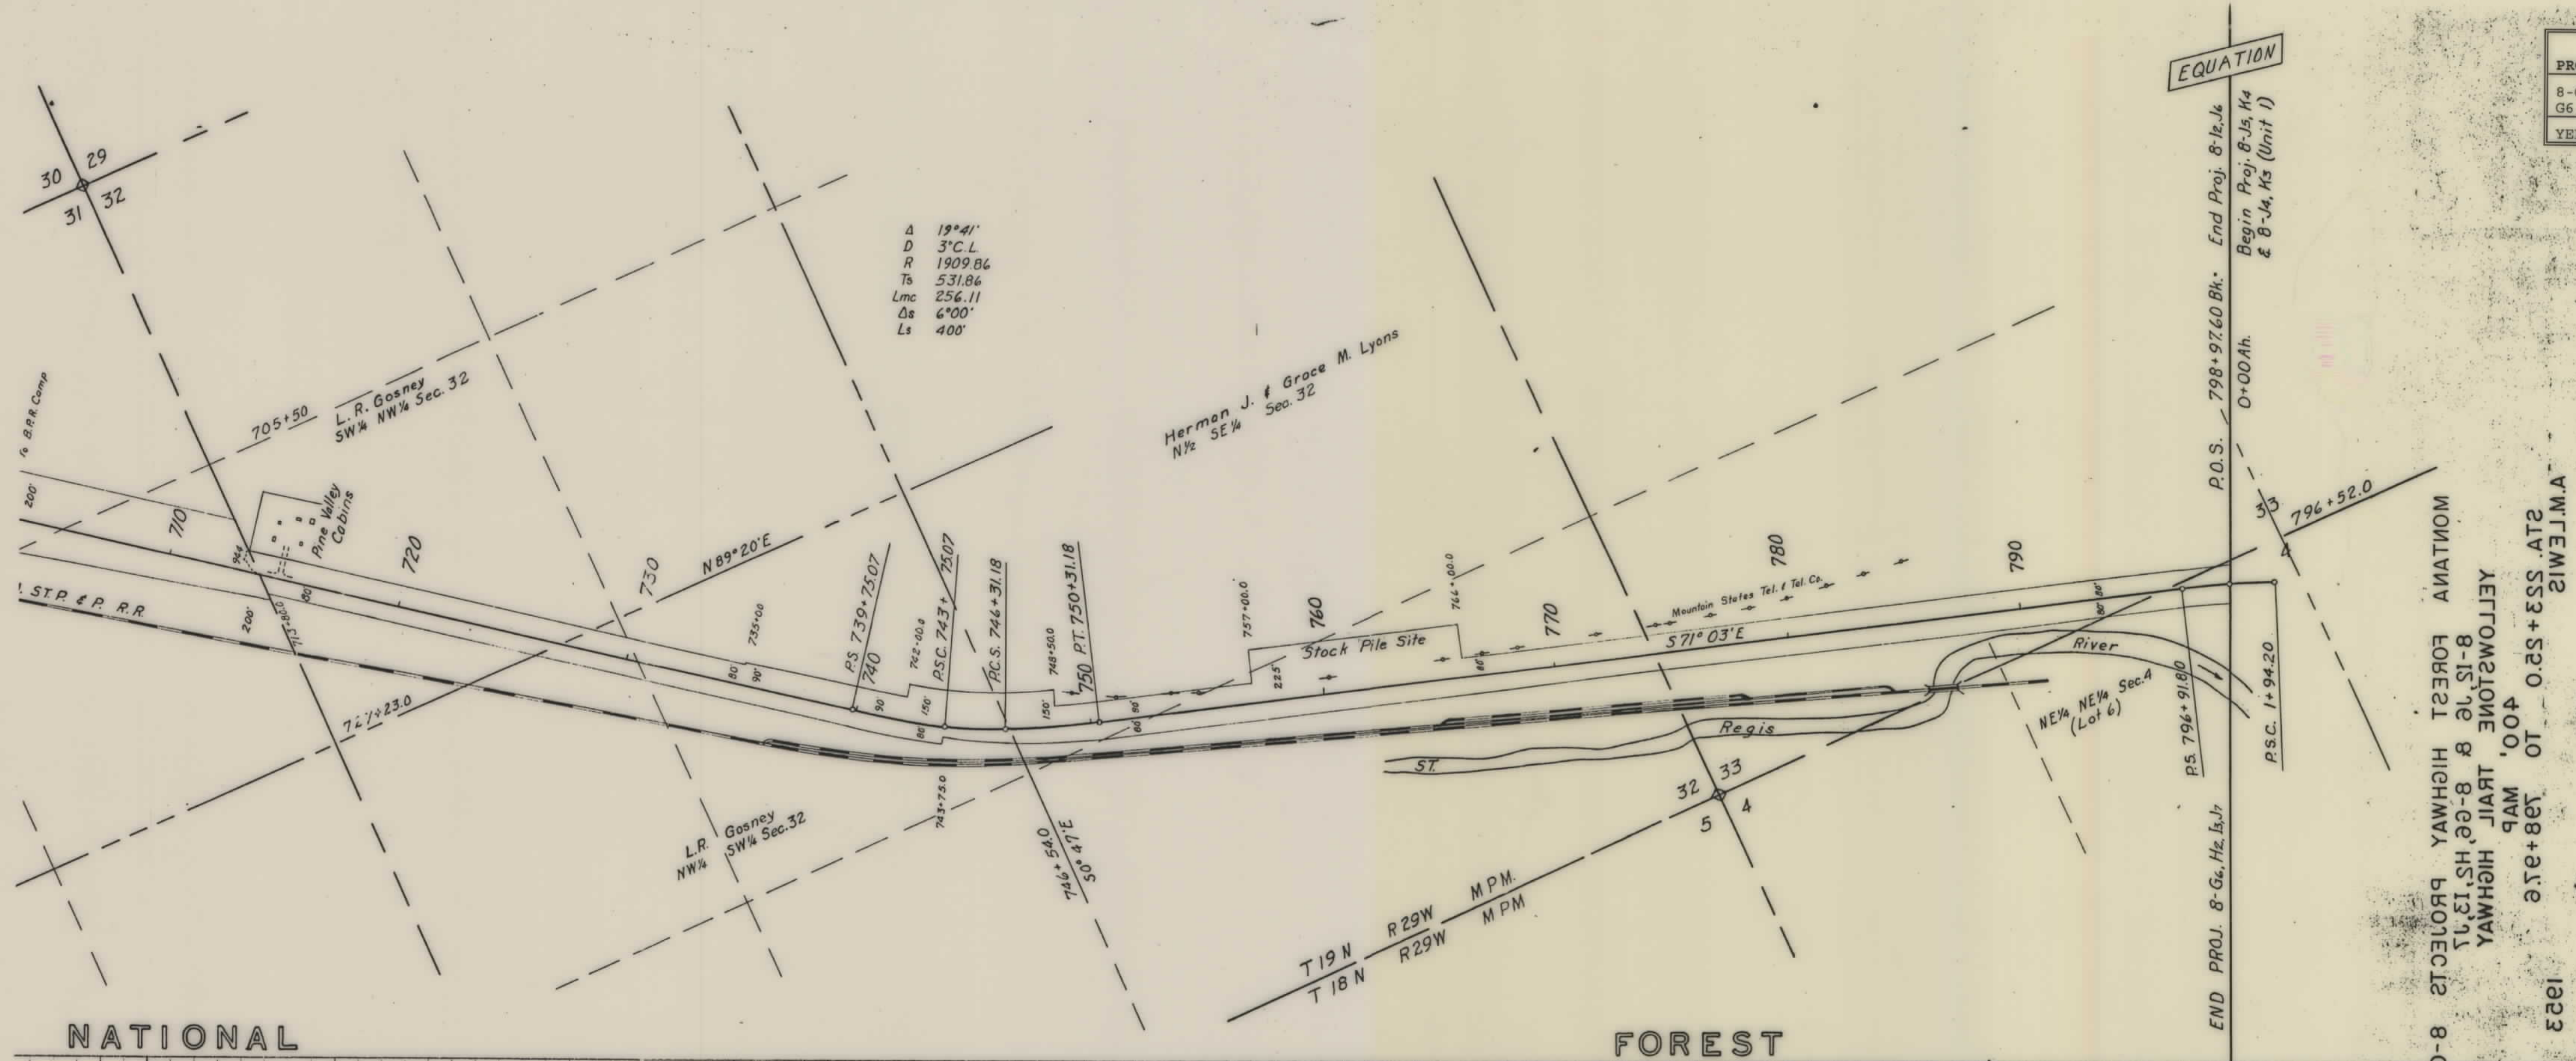

EQUATION

GRADE EQUA.
2962.03 BK.
2958.47 AH