


PLANS
NOT
TO
SCALE

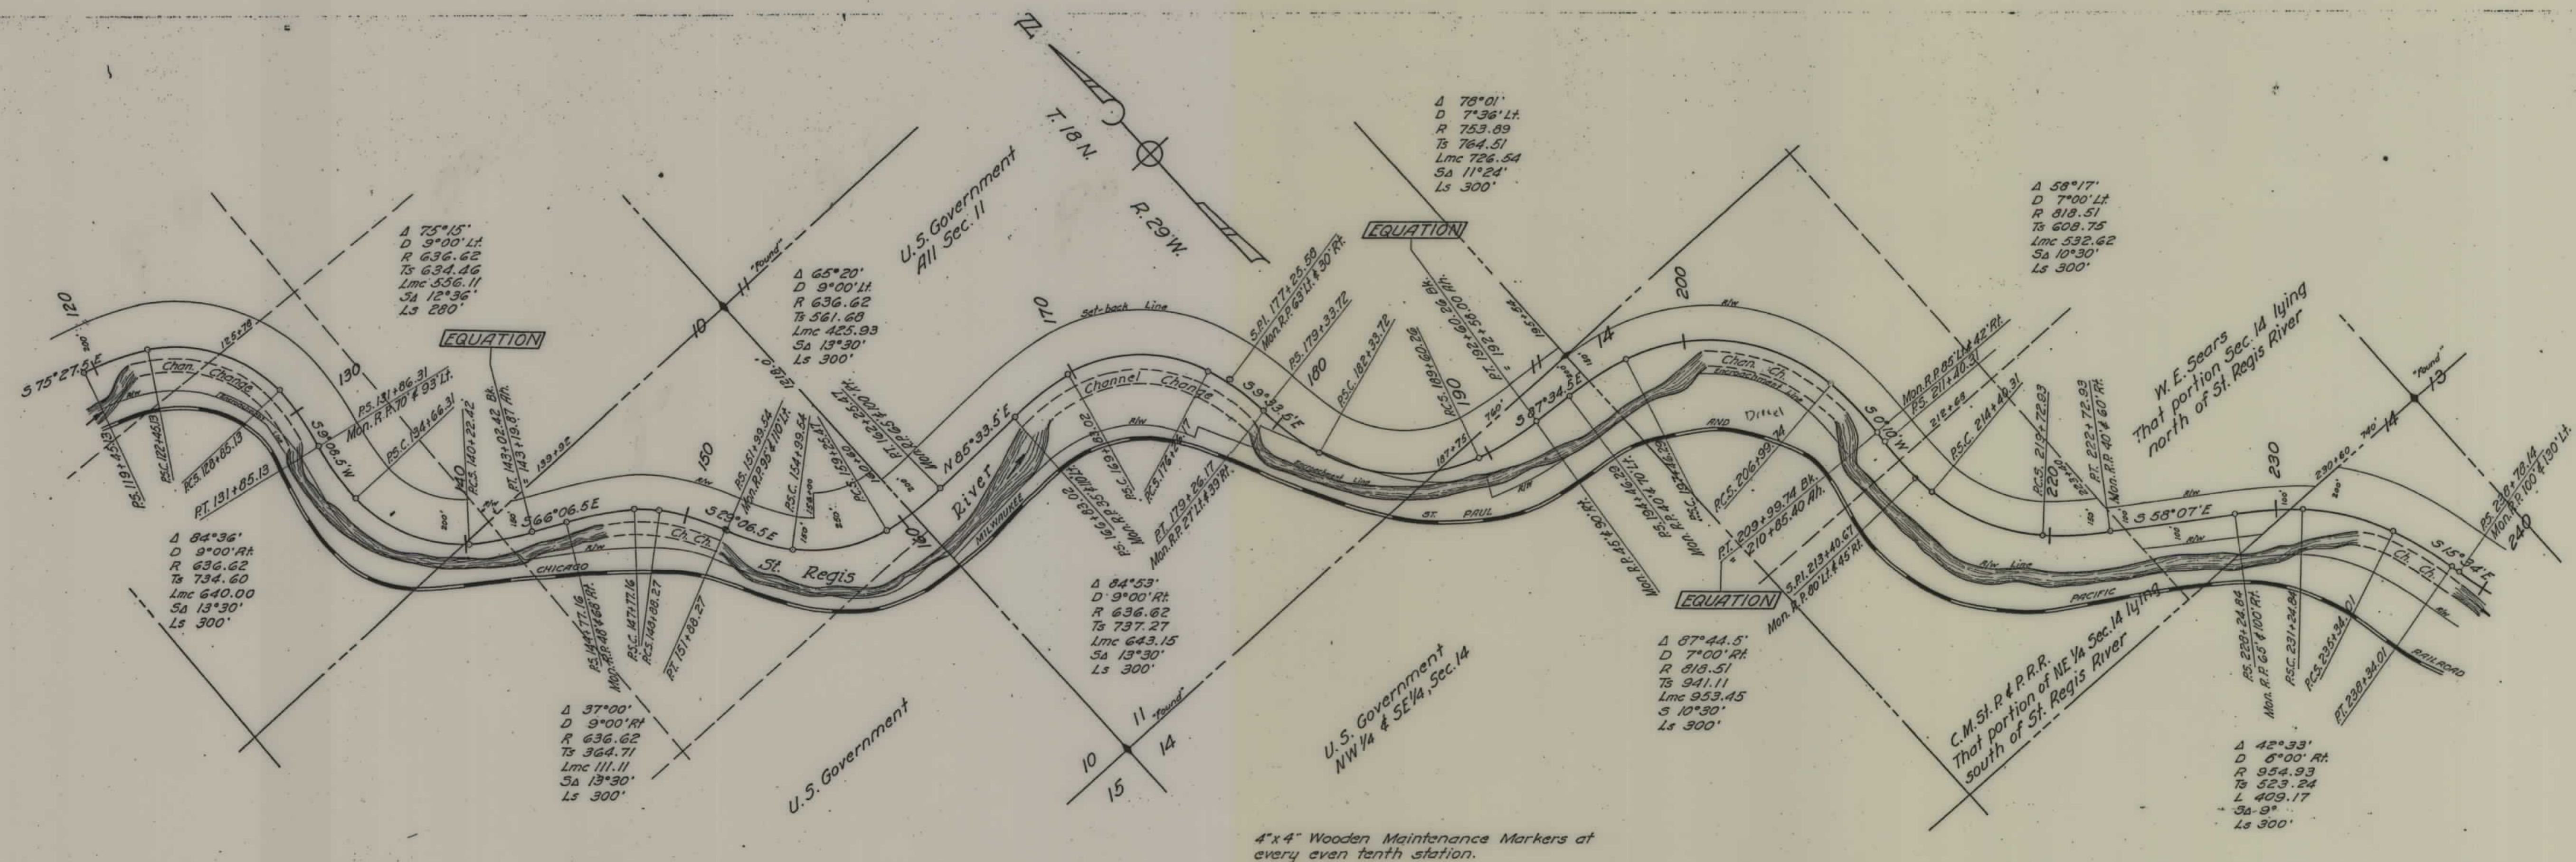

CABINET

NATIONAL

FOREST




STANDARD PROFILE PLATE A 4 X 30
KENT & EBER CO. - NEW YORK

ON INCHES BY INCHES
KENT & EBER CO. - NEW YORK

STANDARD PROFILE PLATE A 4 X 30
KENT & EBER CO. - NEW YORK


ON INCHES BY INCHES
KENT & EBER CO. - NEW YORK

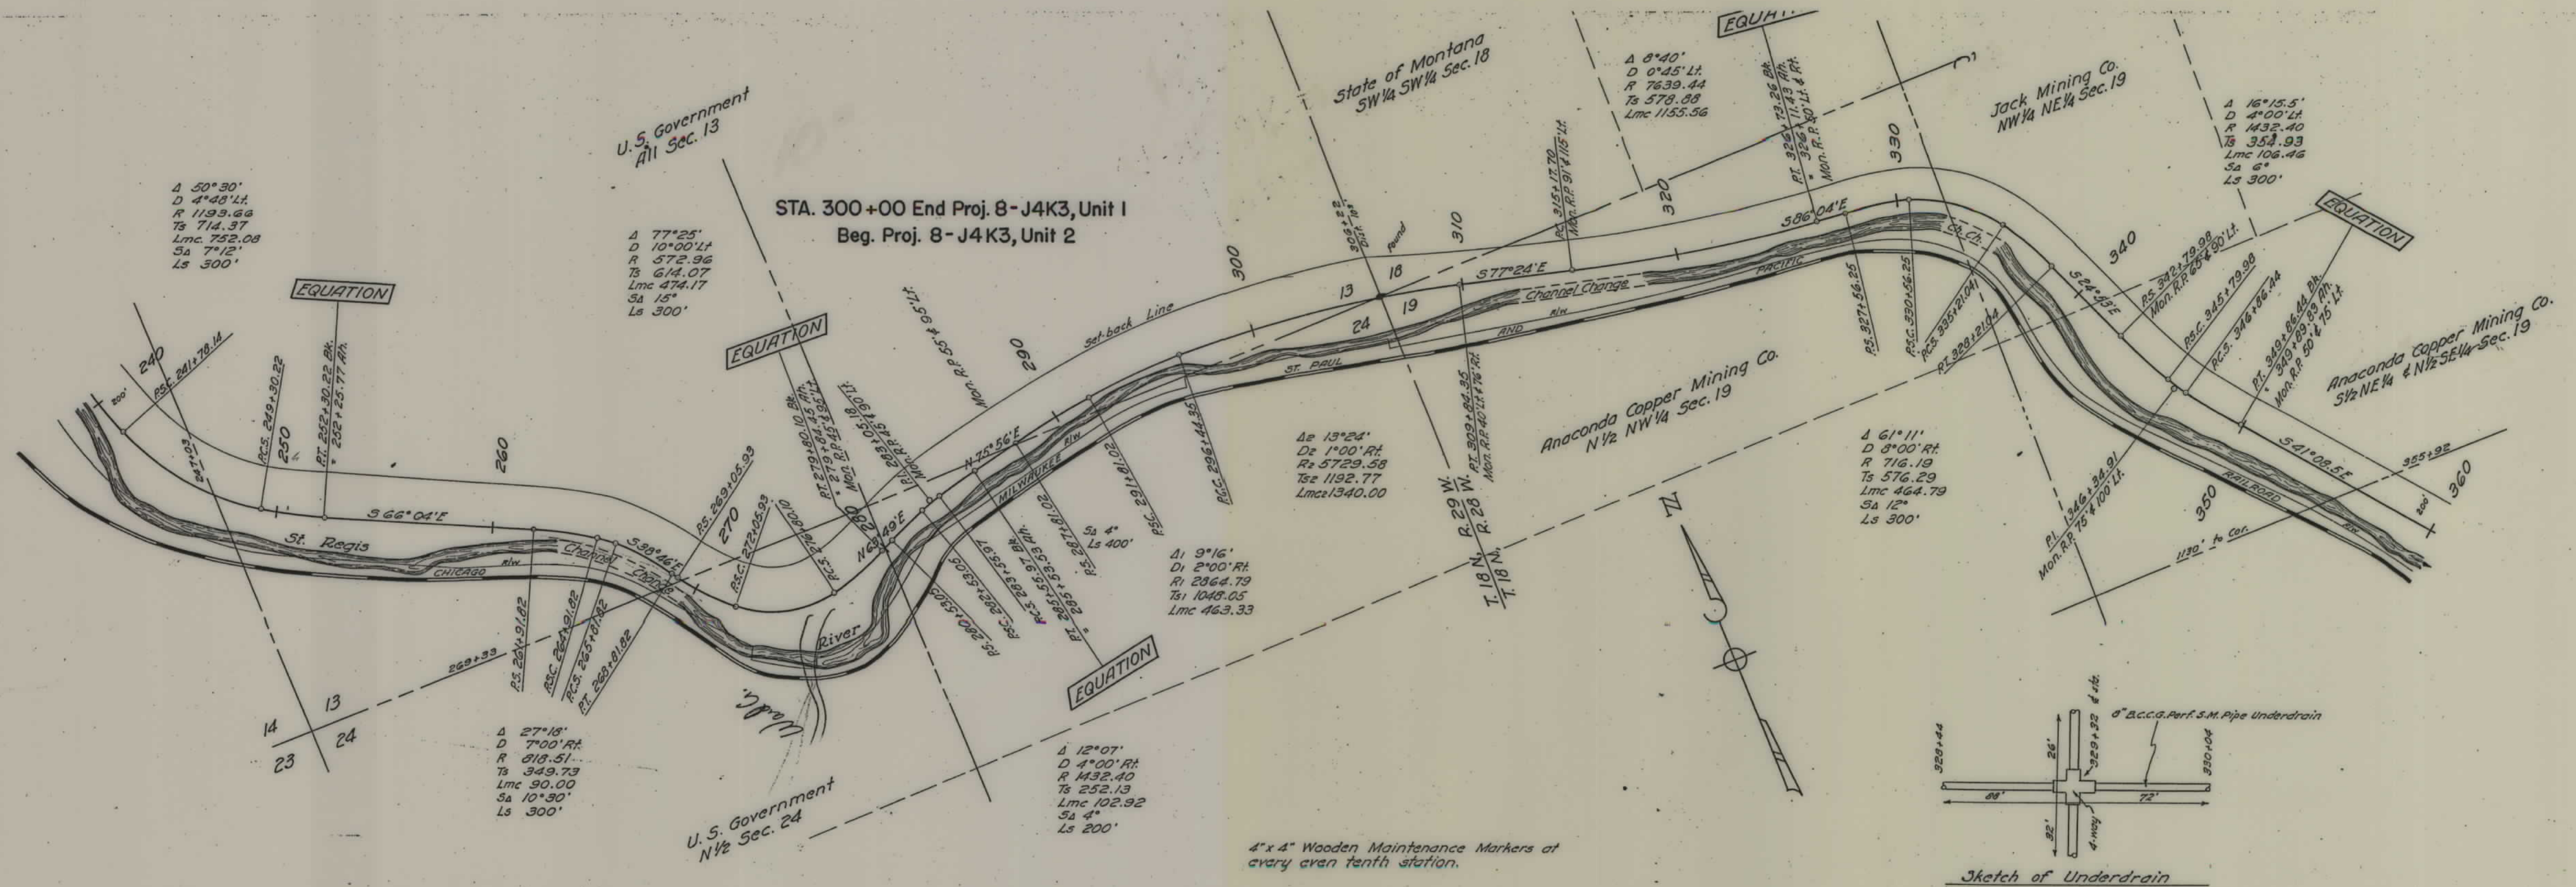

CABINET

NATIONAL

FOREST

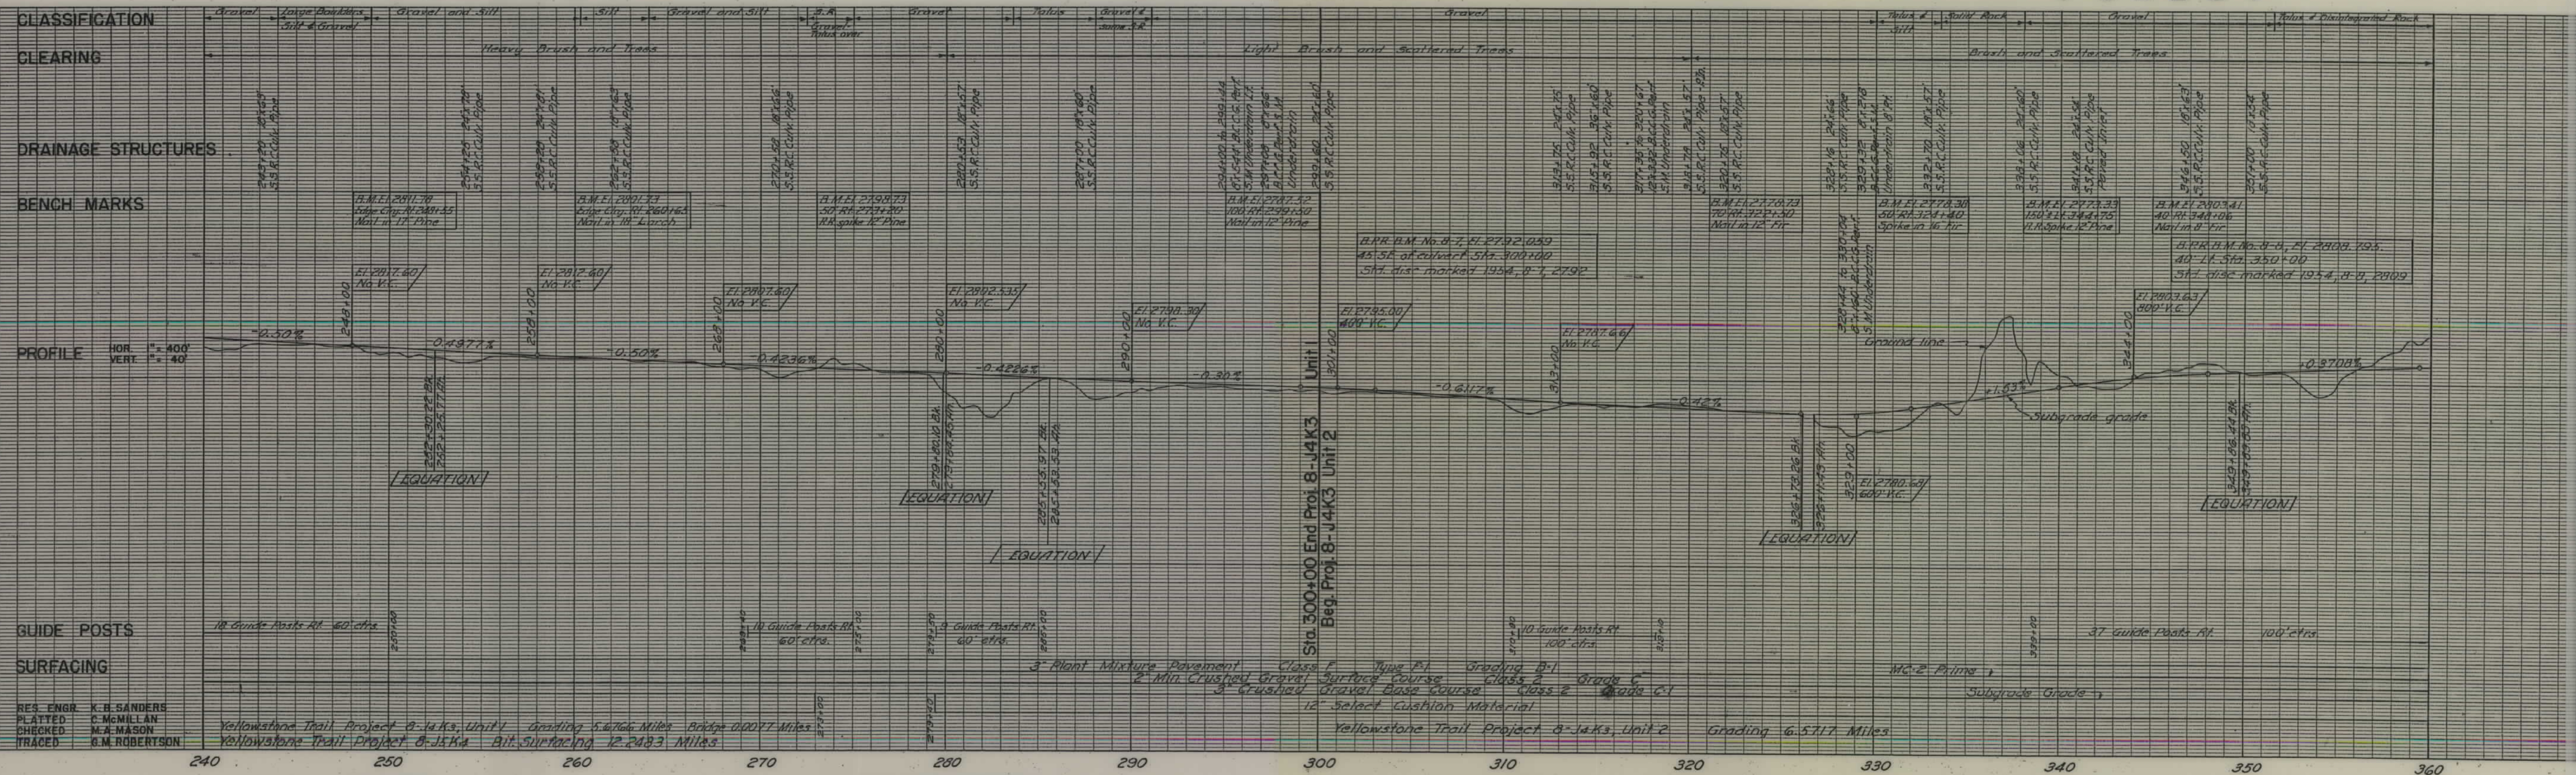


ON INHERENT TRACING CLOTH

ON INHERENT TRACING CLOTH

ON INHERENT TRACING CLOTH

ON INHERENT TRACING CLOTH

ON INHERENT TRACING CLOTH

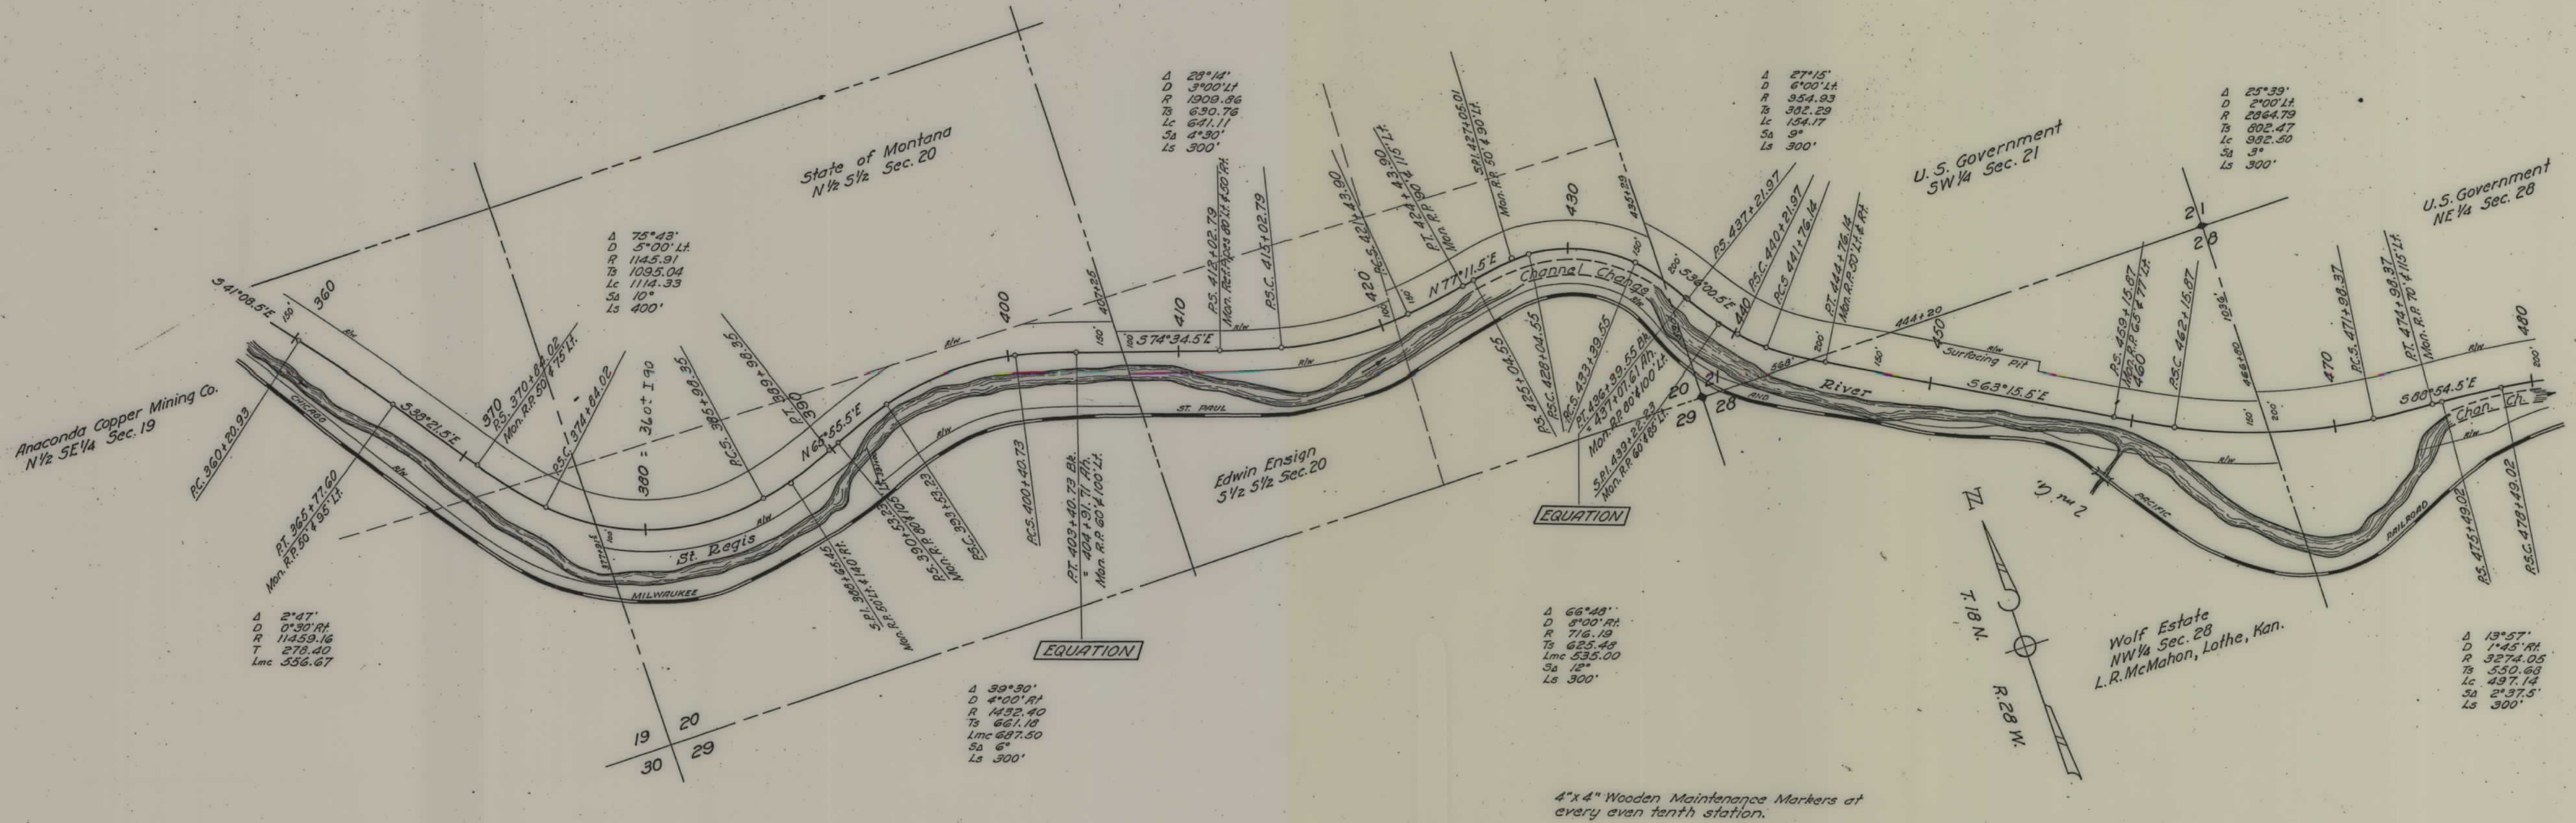


4"x4" Wooden Maintenance Markers at every even tenth station.

CABINET

NATIONAL

FOREST

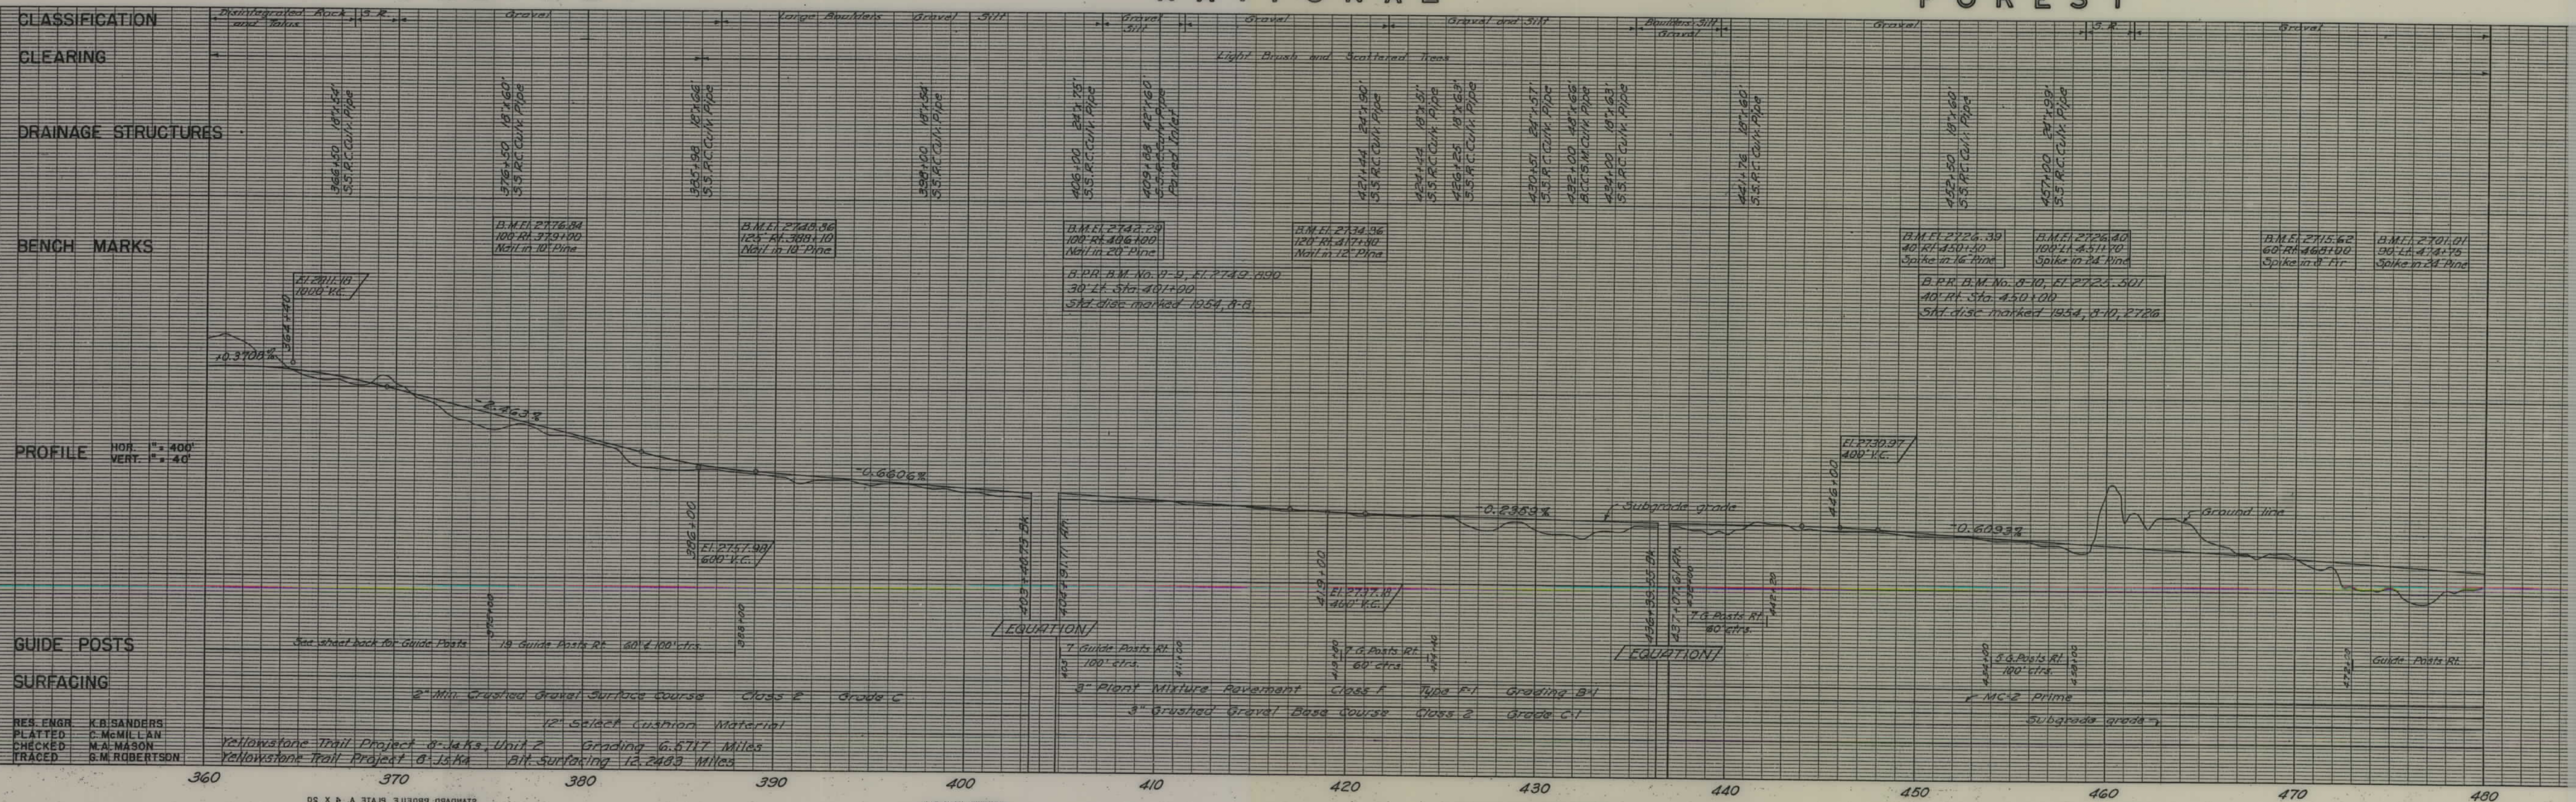


REPLANT & ERECTOR CO. - NEW YORK

PRINTED IN U.S.A.

REPLANT & ERECTOR CO. - NEW YORK


PRINTED IN U.S.A.

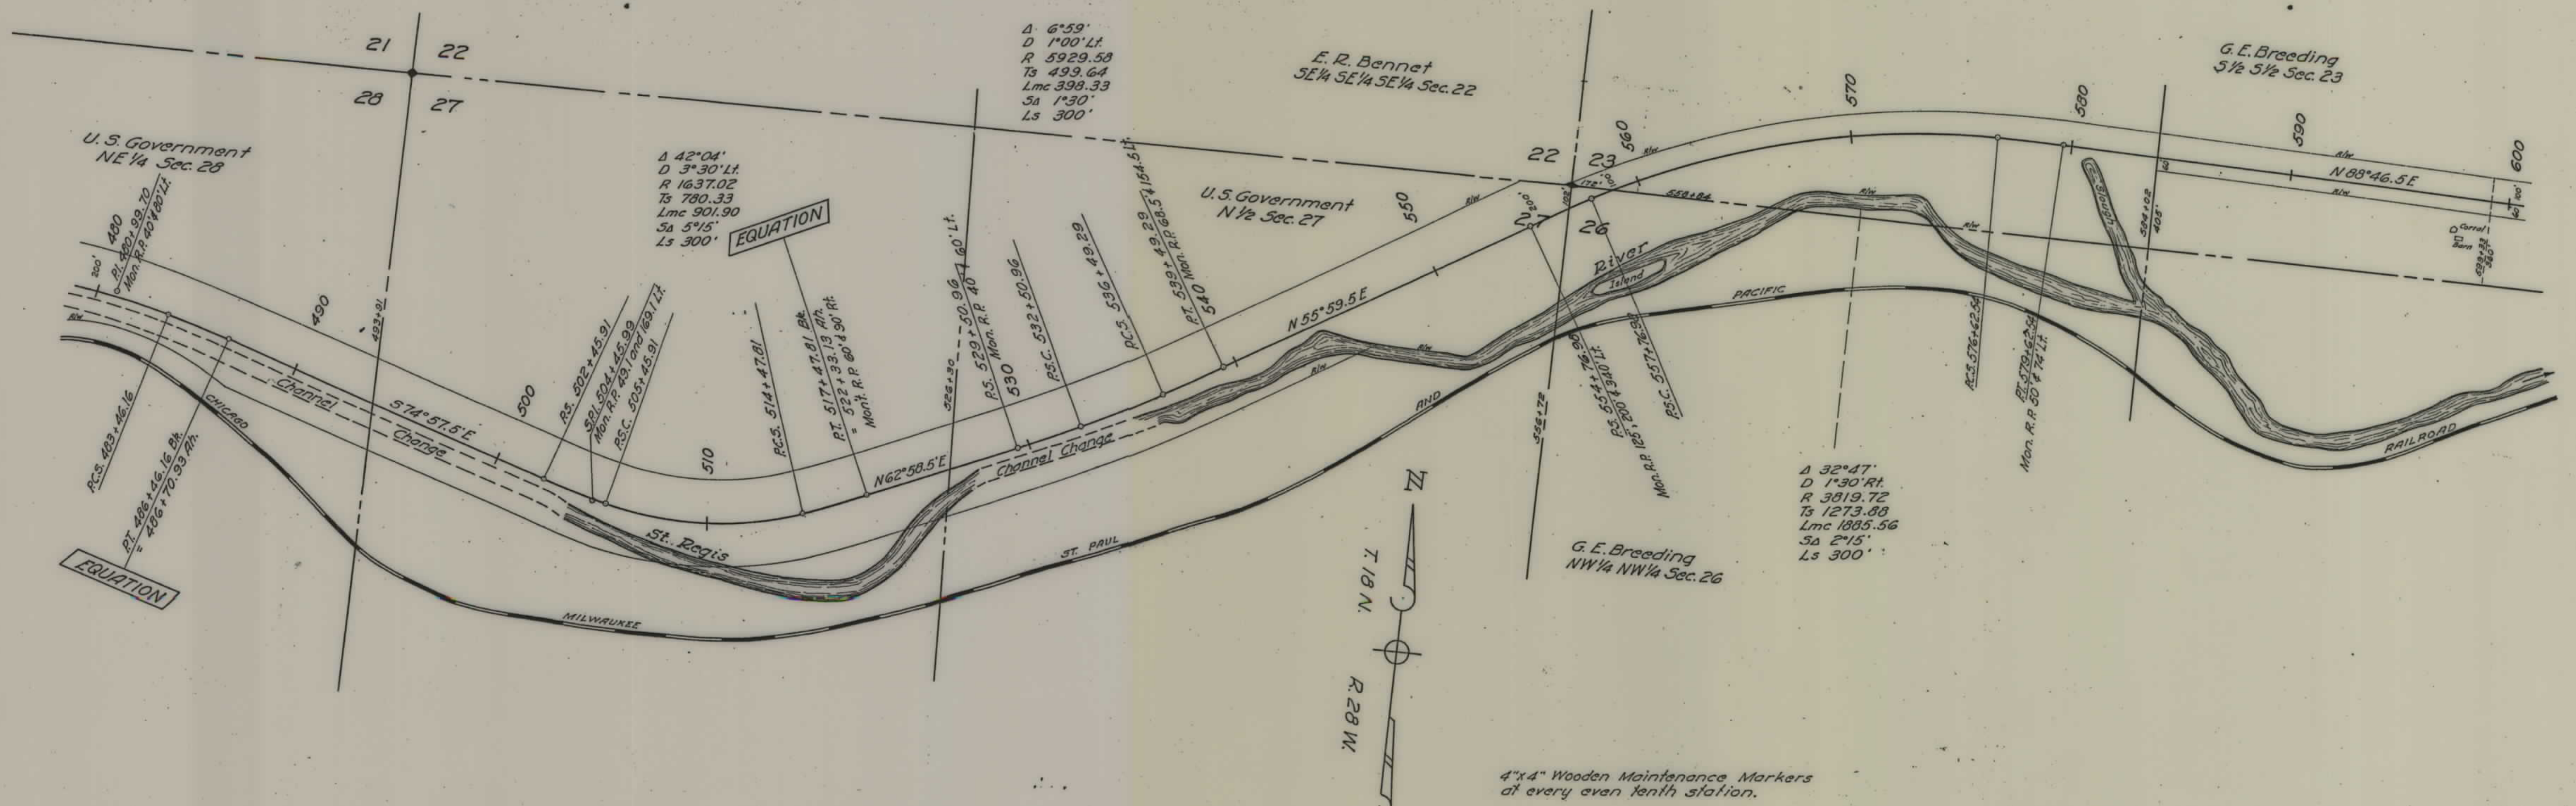


CABINET

NATIONAL


FOREST

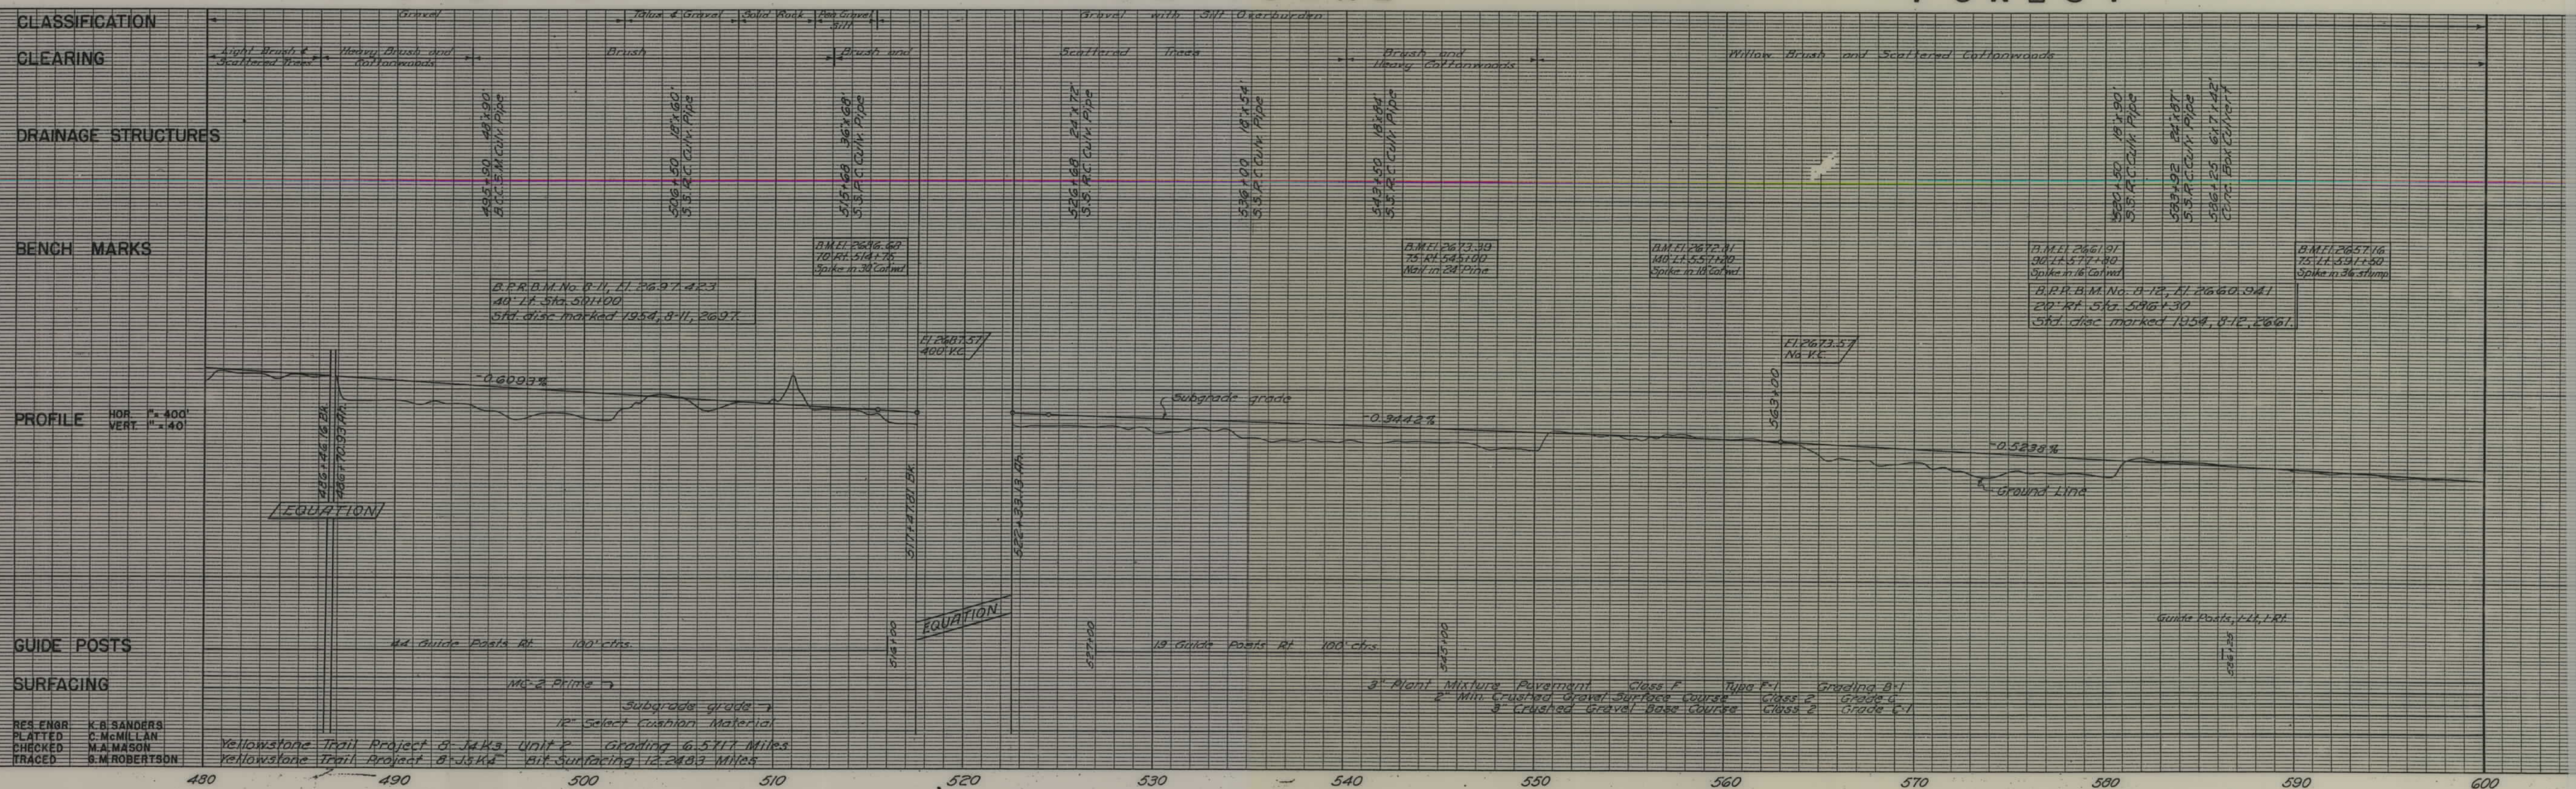

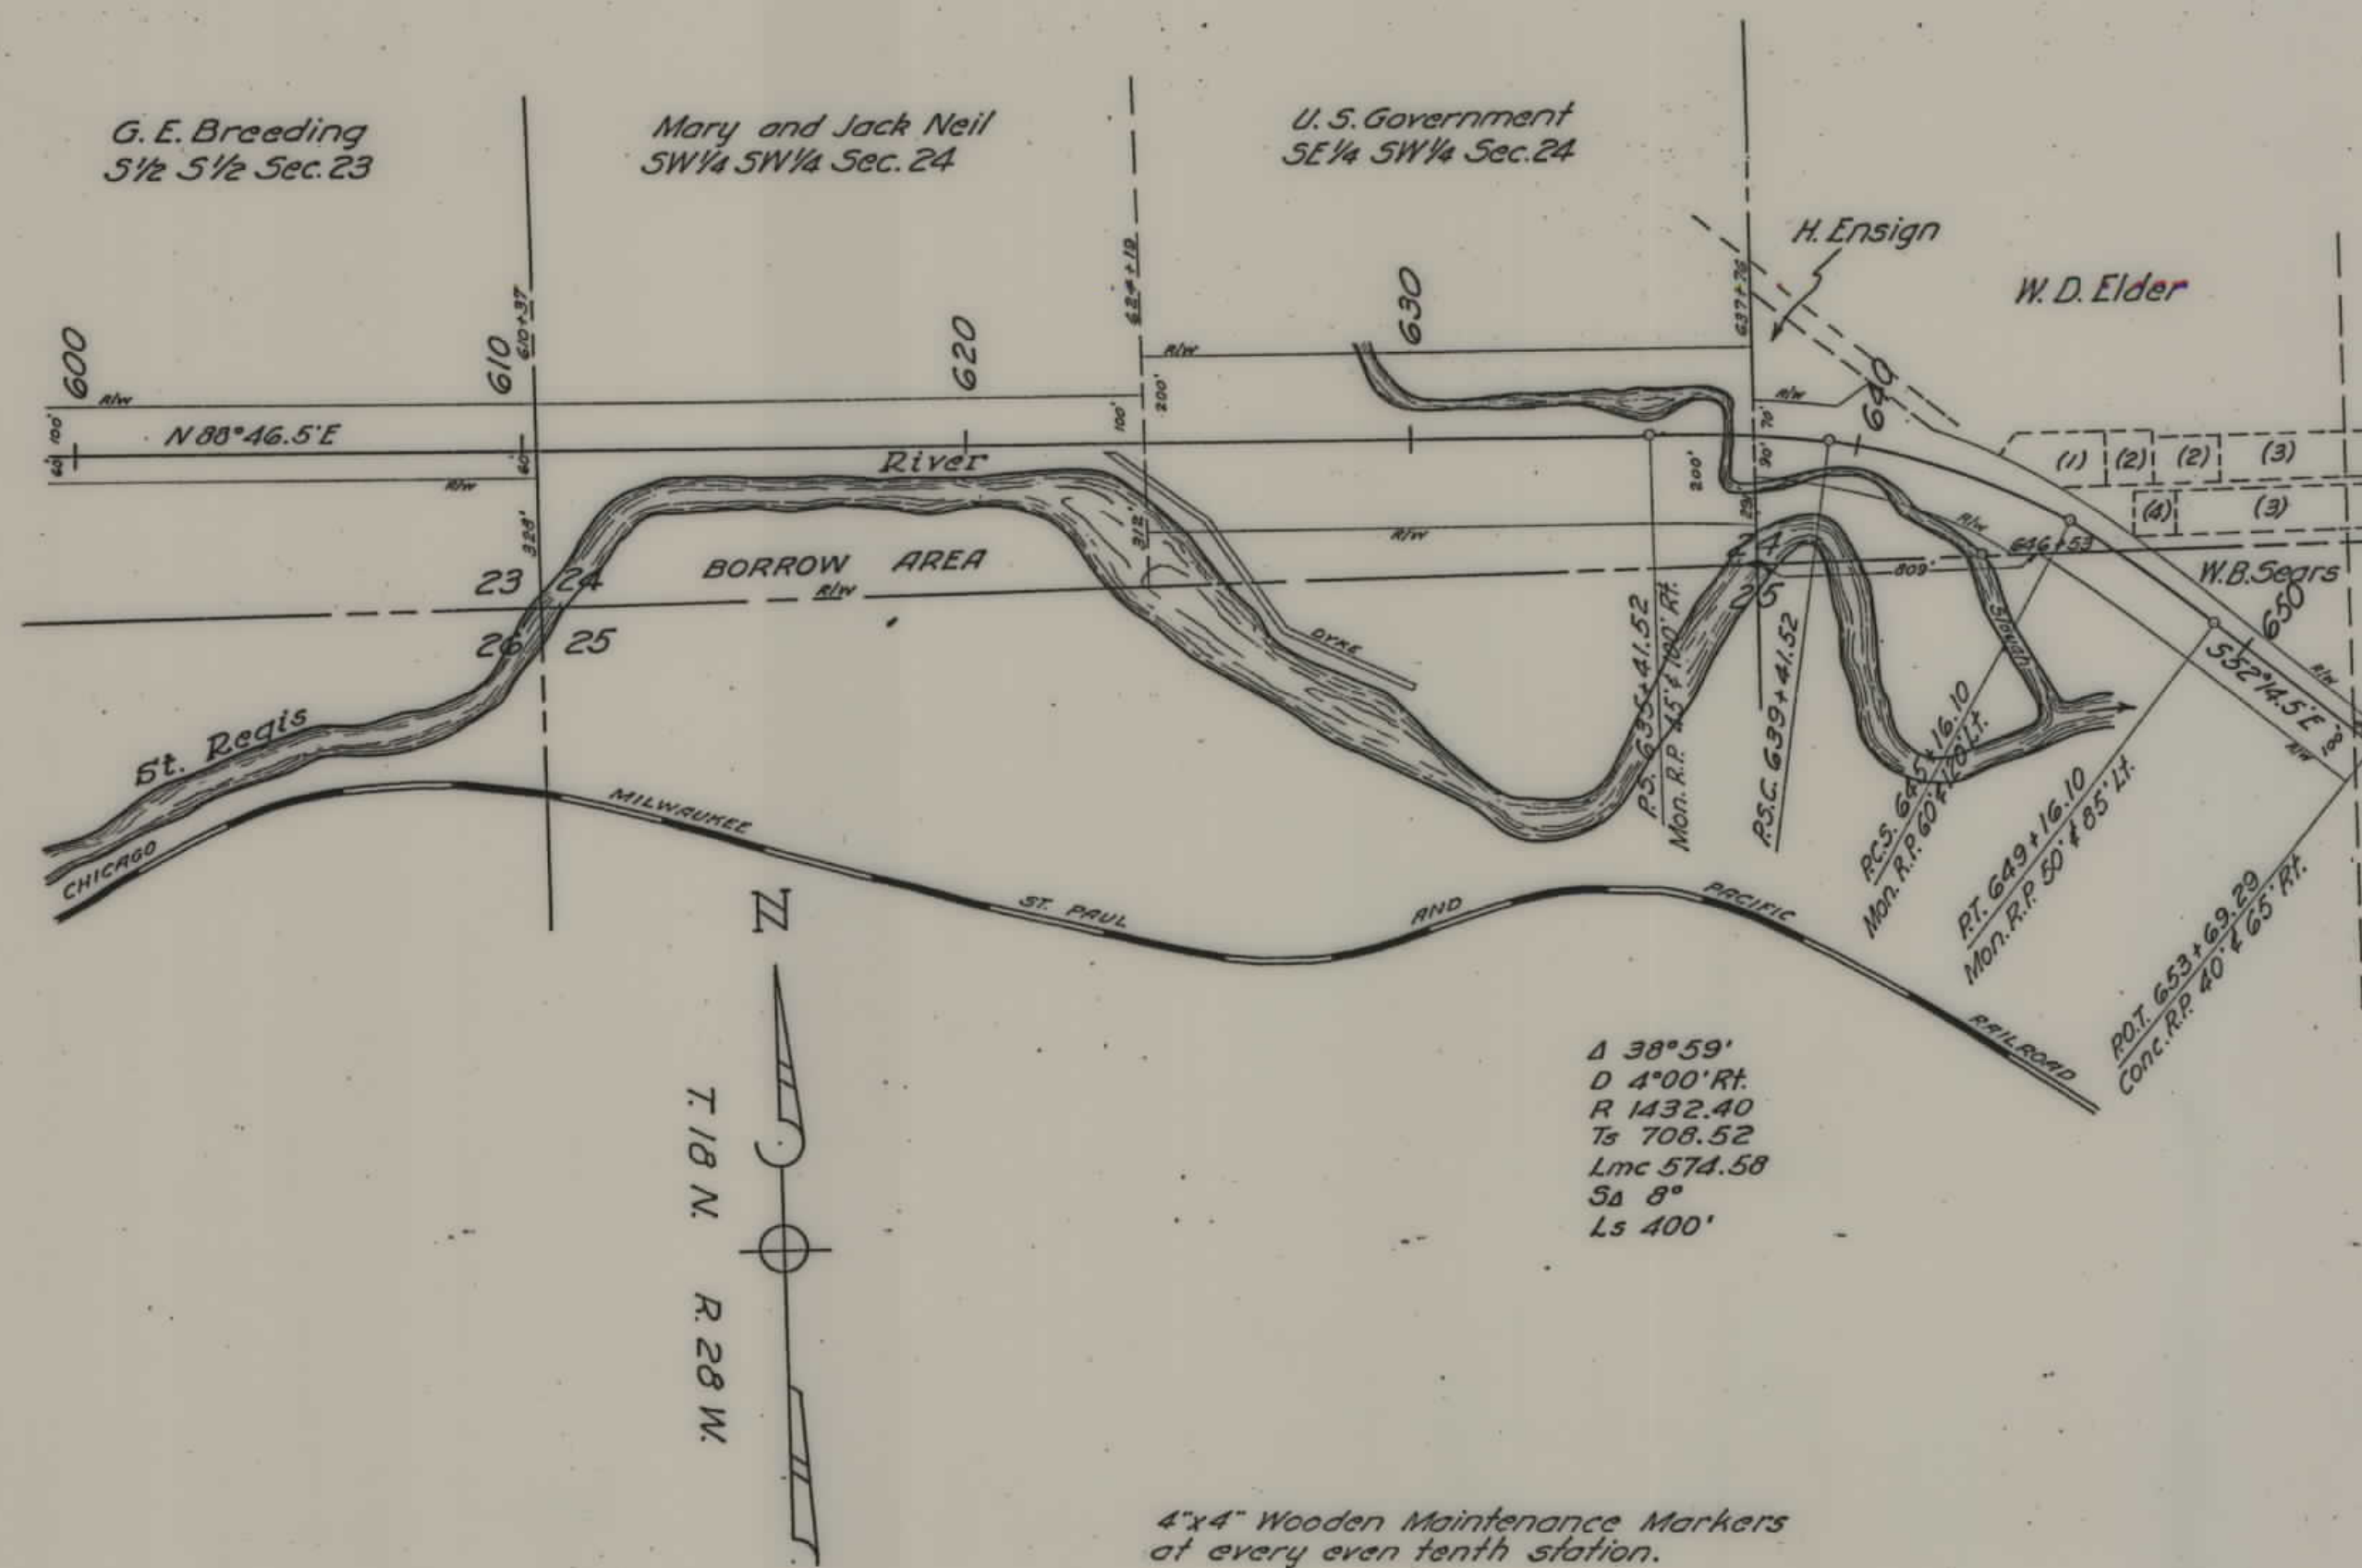

- Lot (1) M.B. Wilson
 (2) School Dist. No. 6
 (3) Eleanor Noonan
 (4) H.A. Miller.
- St. Regis
 " "
 " "

STA. 653+69.29 END PROJ. 8-J4K3, Unit 2 and 8-J5K4
 = STA. 410+00 8-K(Orig.)

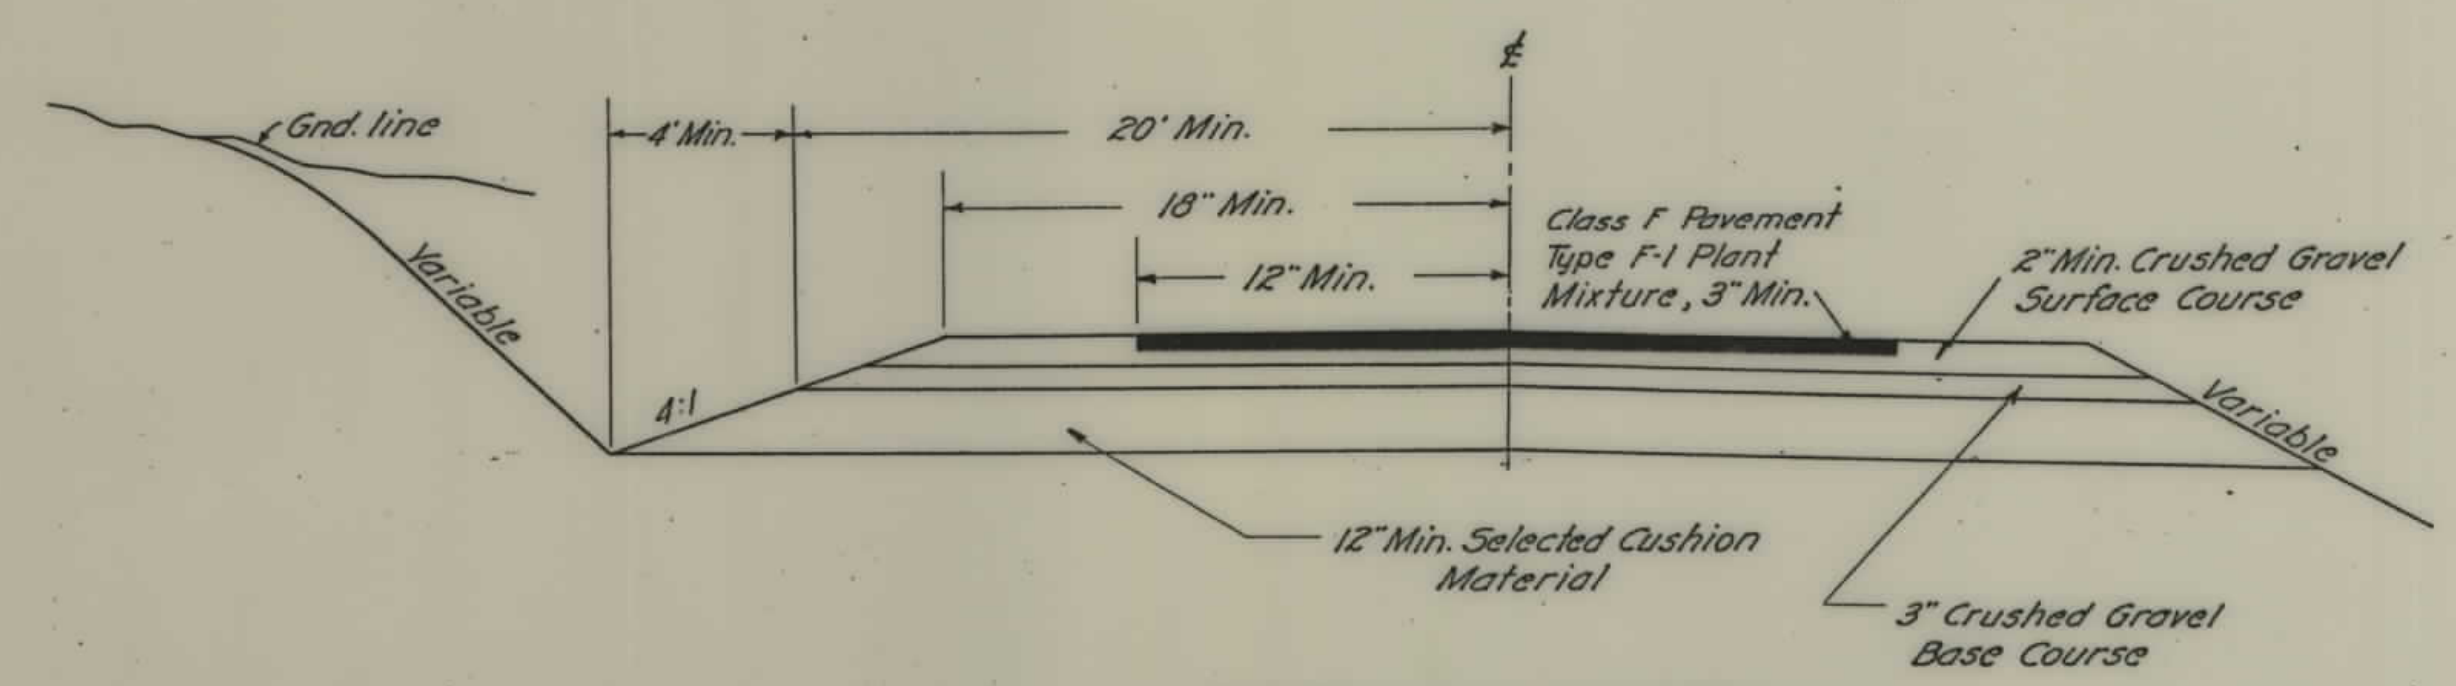

TYPICAL SECTION

CABINET

NATIONAL

FOREST

