
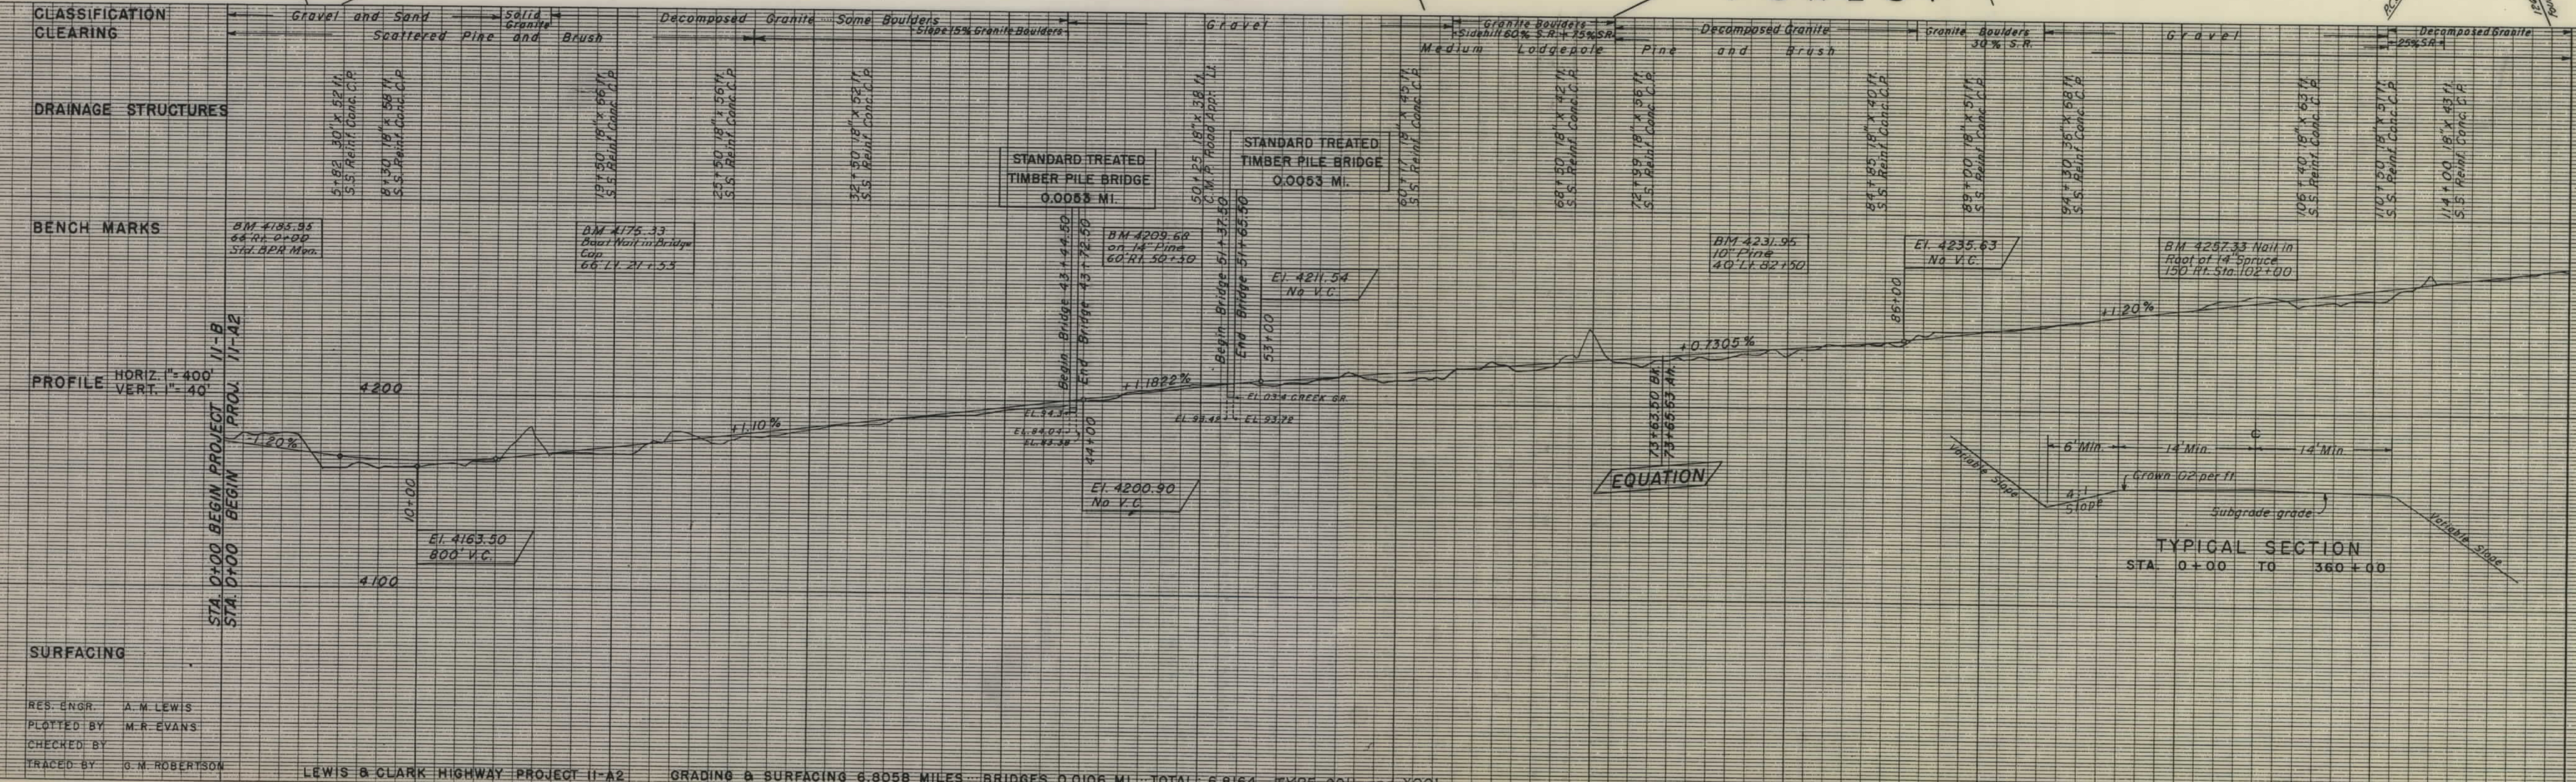




PLANS
NOT
TO
SCALE

PROJECT NO. - DESIGNATION	SHEET NO.	TOTAL SHEETS
FHP 11-A2	1	3
LEWIS & CLARK HIGHWAY		

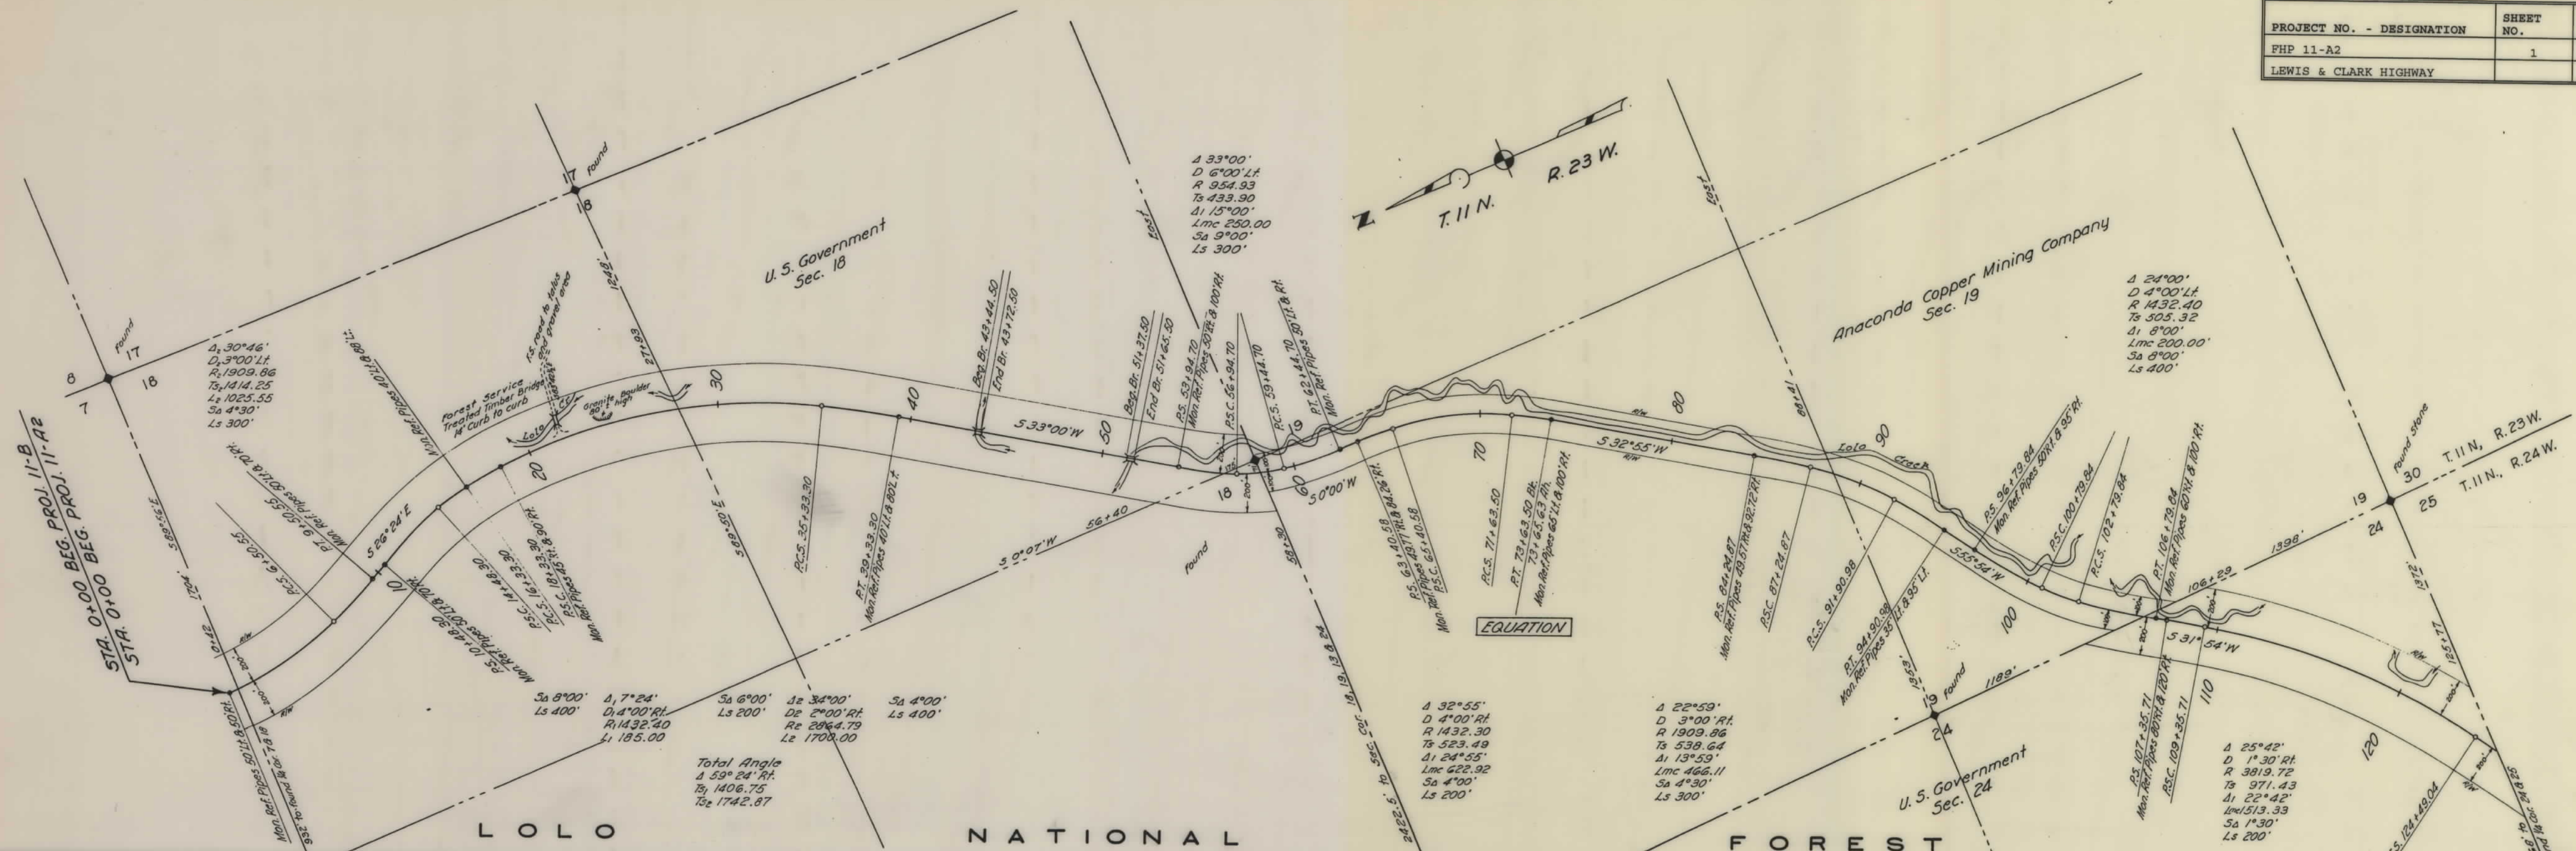

LEWIS & CLARK HIGHWAY PROJECT 11-A2 GRADING & SURFACING 6.8058 MILES BRIDGES 0.0106 MI. TOTAL: 6.8164, TYPE 001 and X001

PROJECT NO. - DESIGNATION	SHEET NO.	TOTAL SHEETS
FHP 11-A2	2	3
LEWIS & CLARK HIGHWAY		

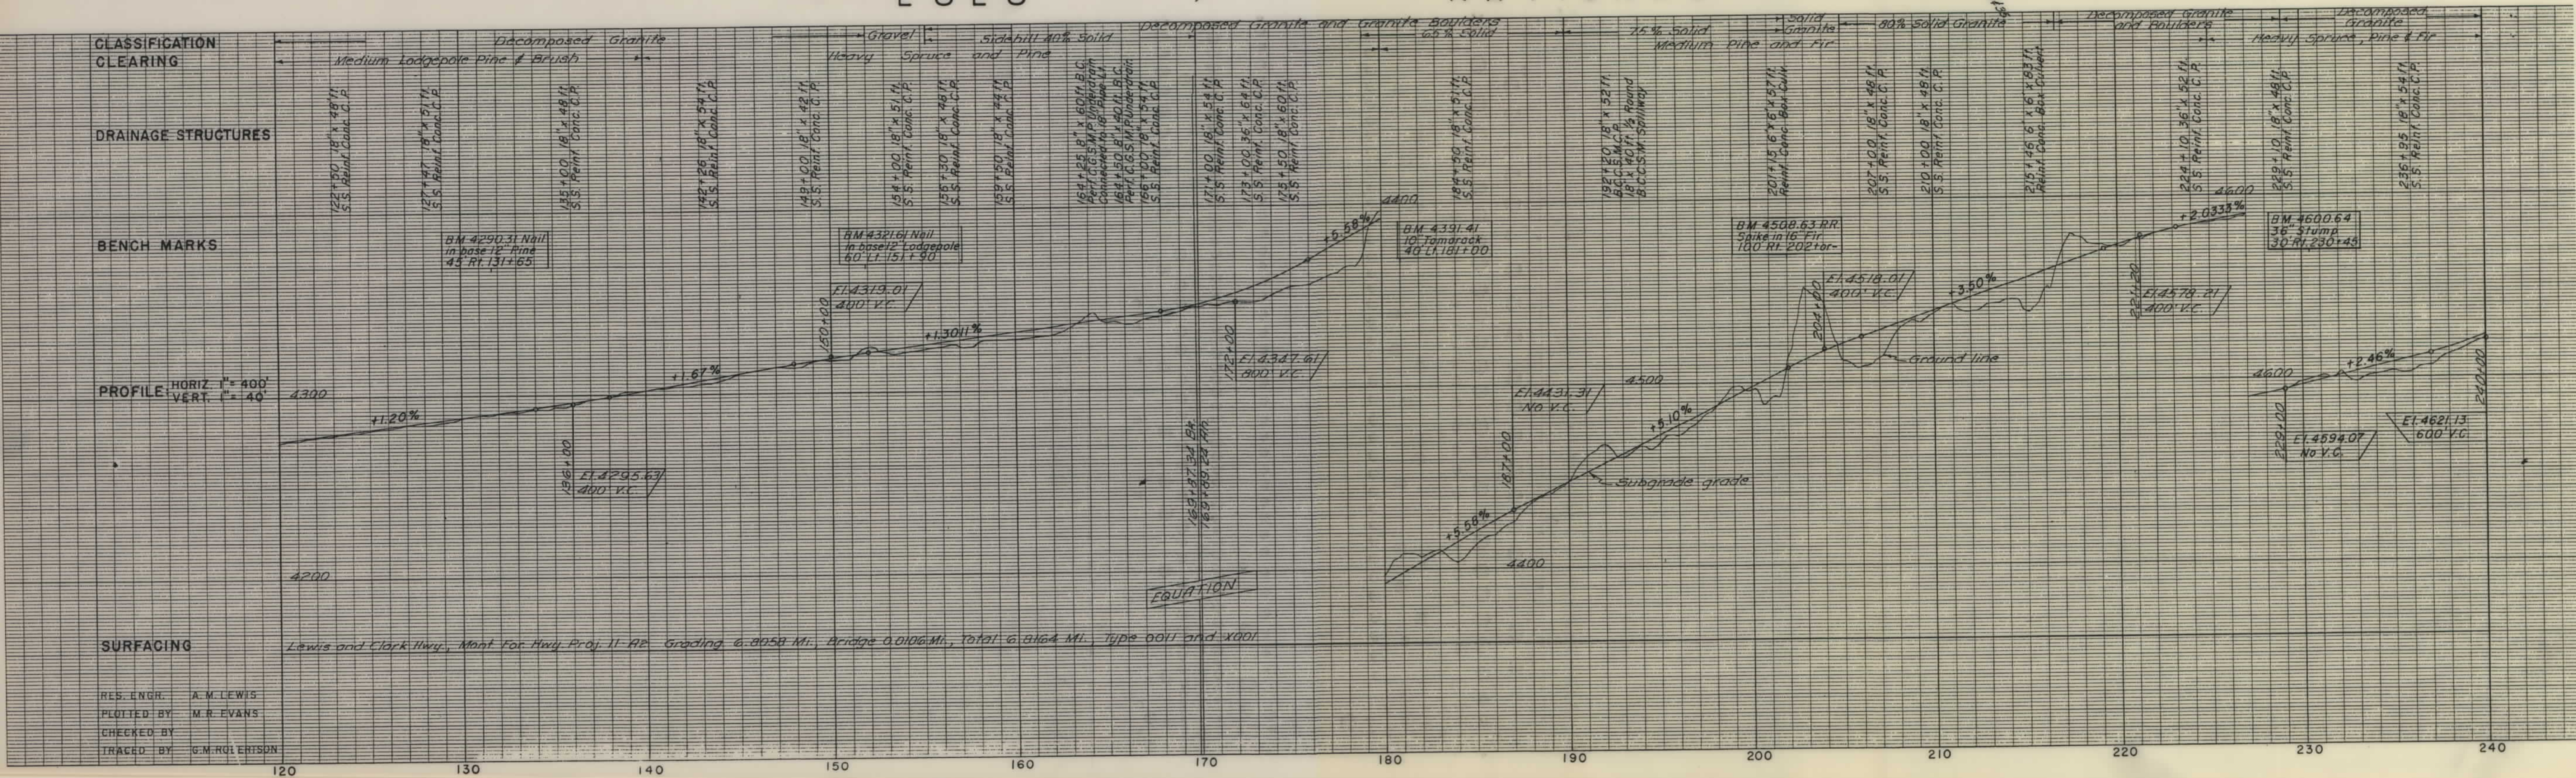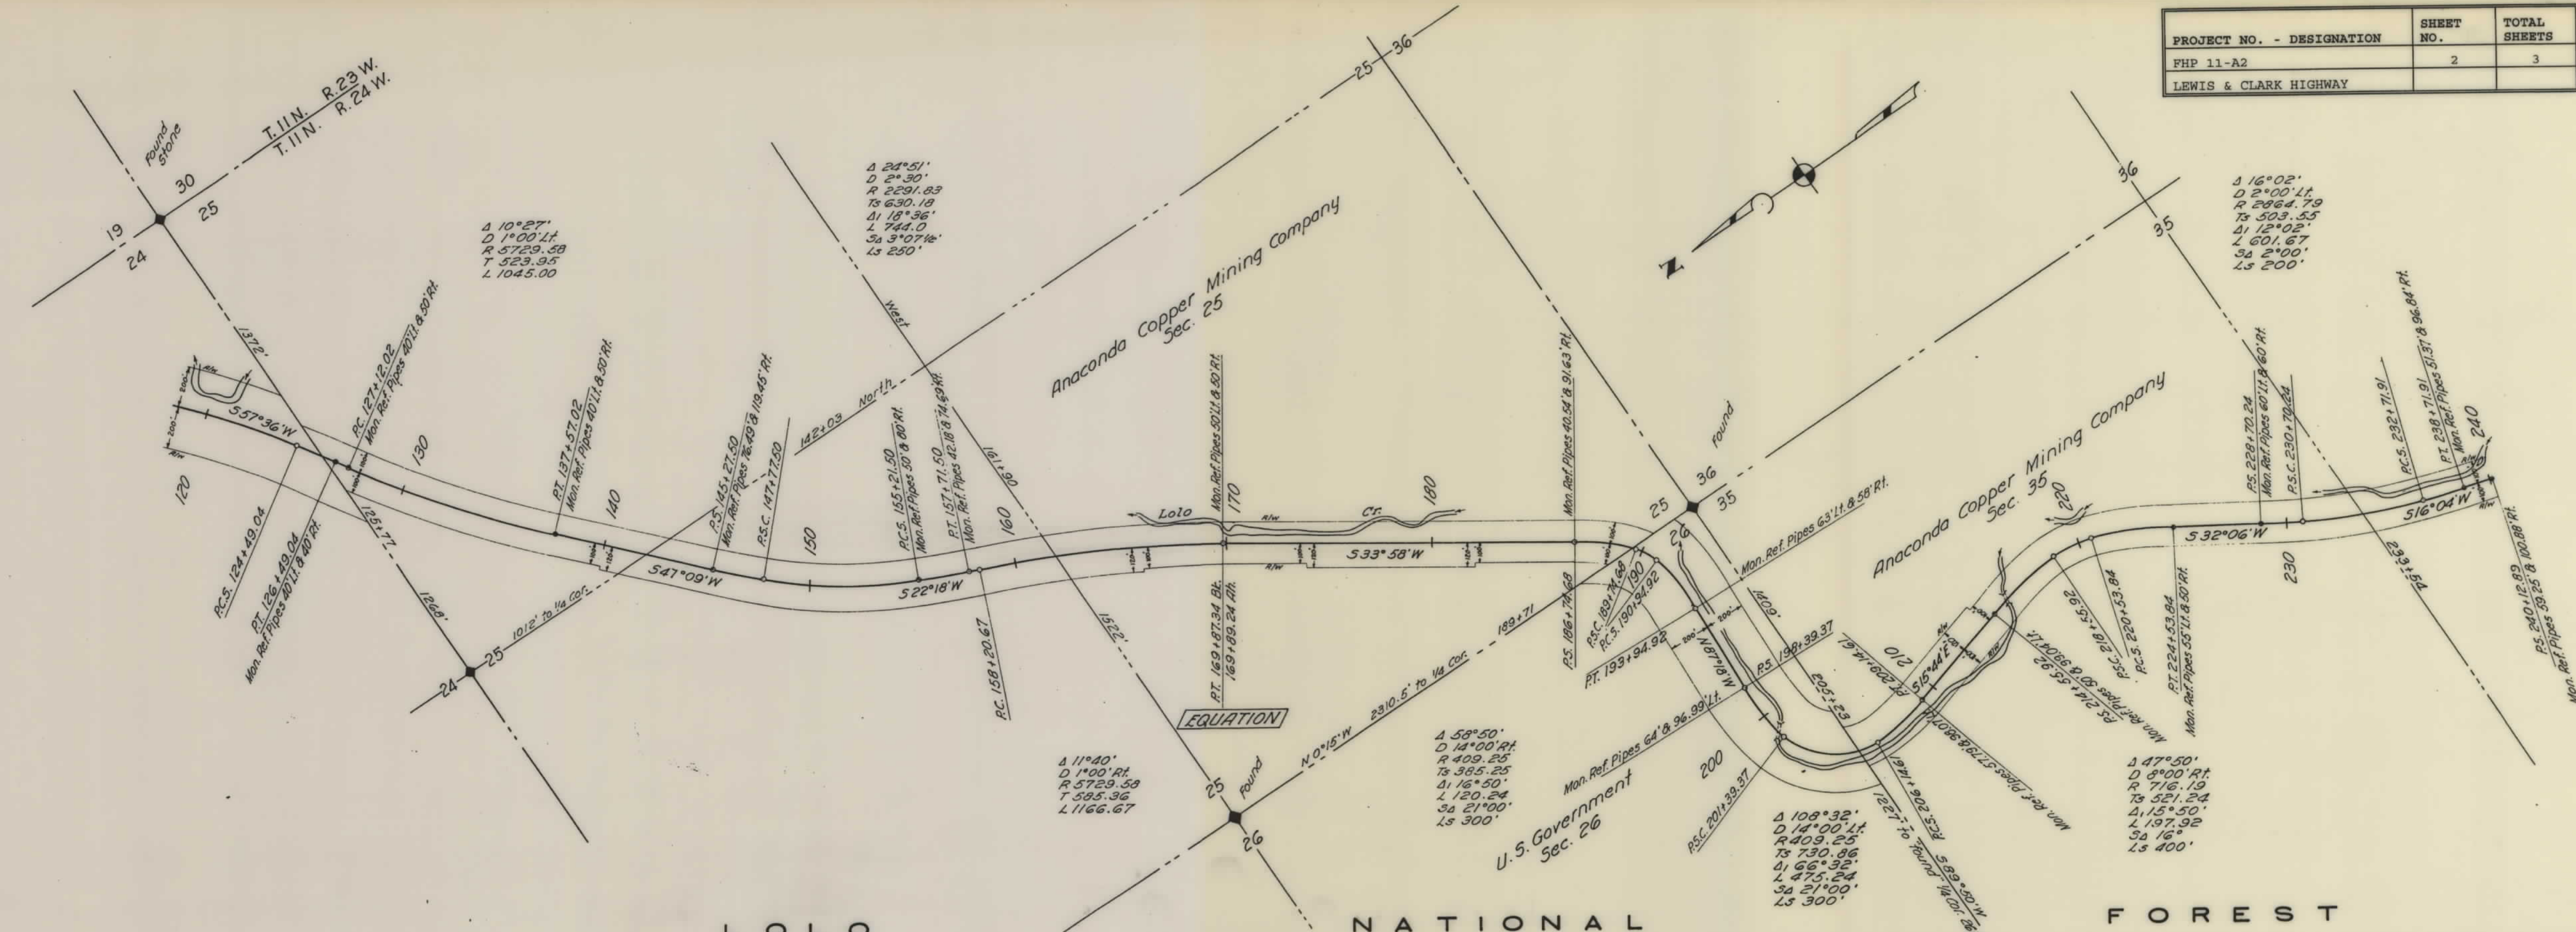

RES. ENGR. A.M. LEWIS
 PLOTTED BY M.R. EVANS
 CHECKED BY
 TRACED BY G.M. ROBERTSON

PROJECT NO. - DESIGNATION	SHEET NO.	TOTAL SHEETS
FHP 11-A2	3	3
LEWIS & CLARK HIGHWAY		

