


PLANS
NOT
TO
SCALE

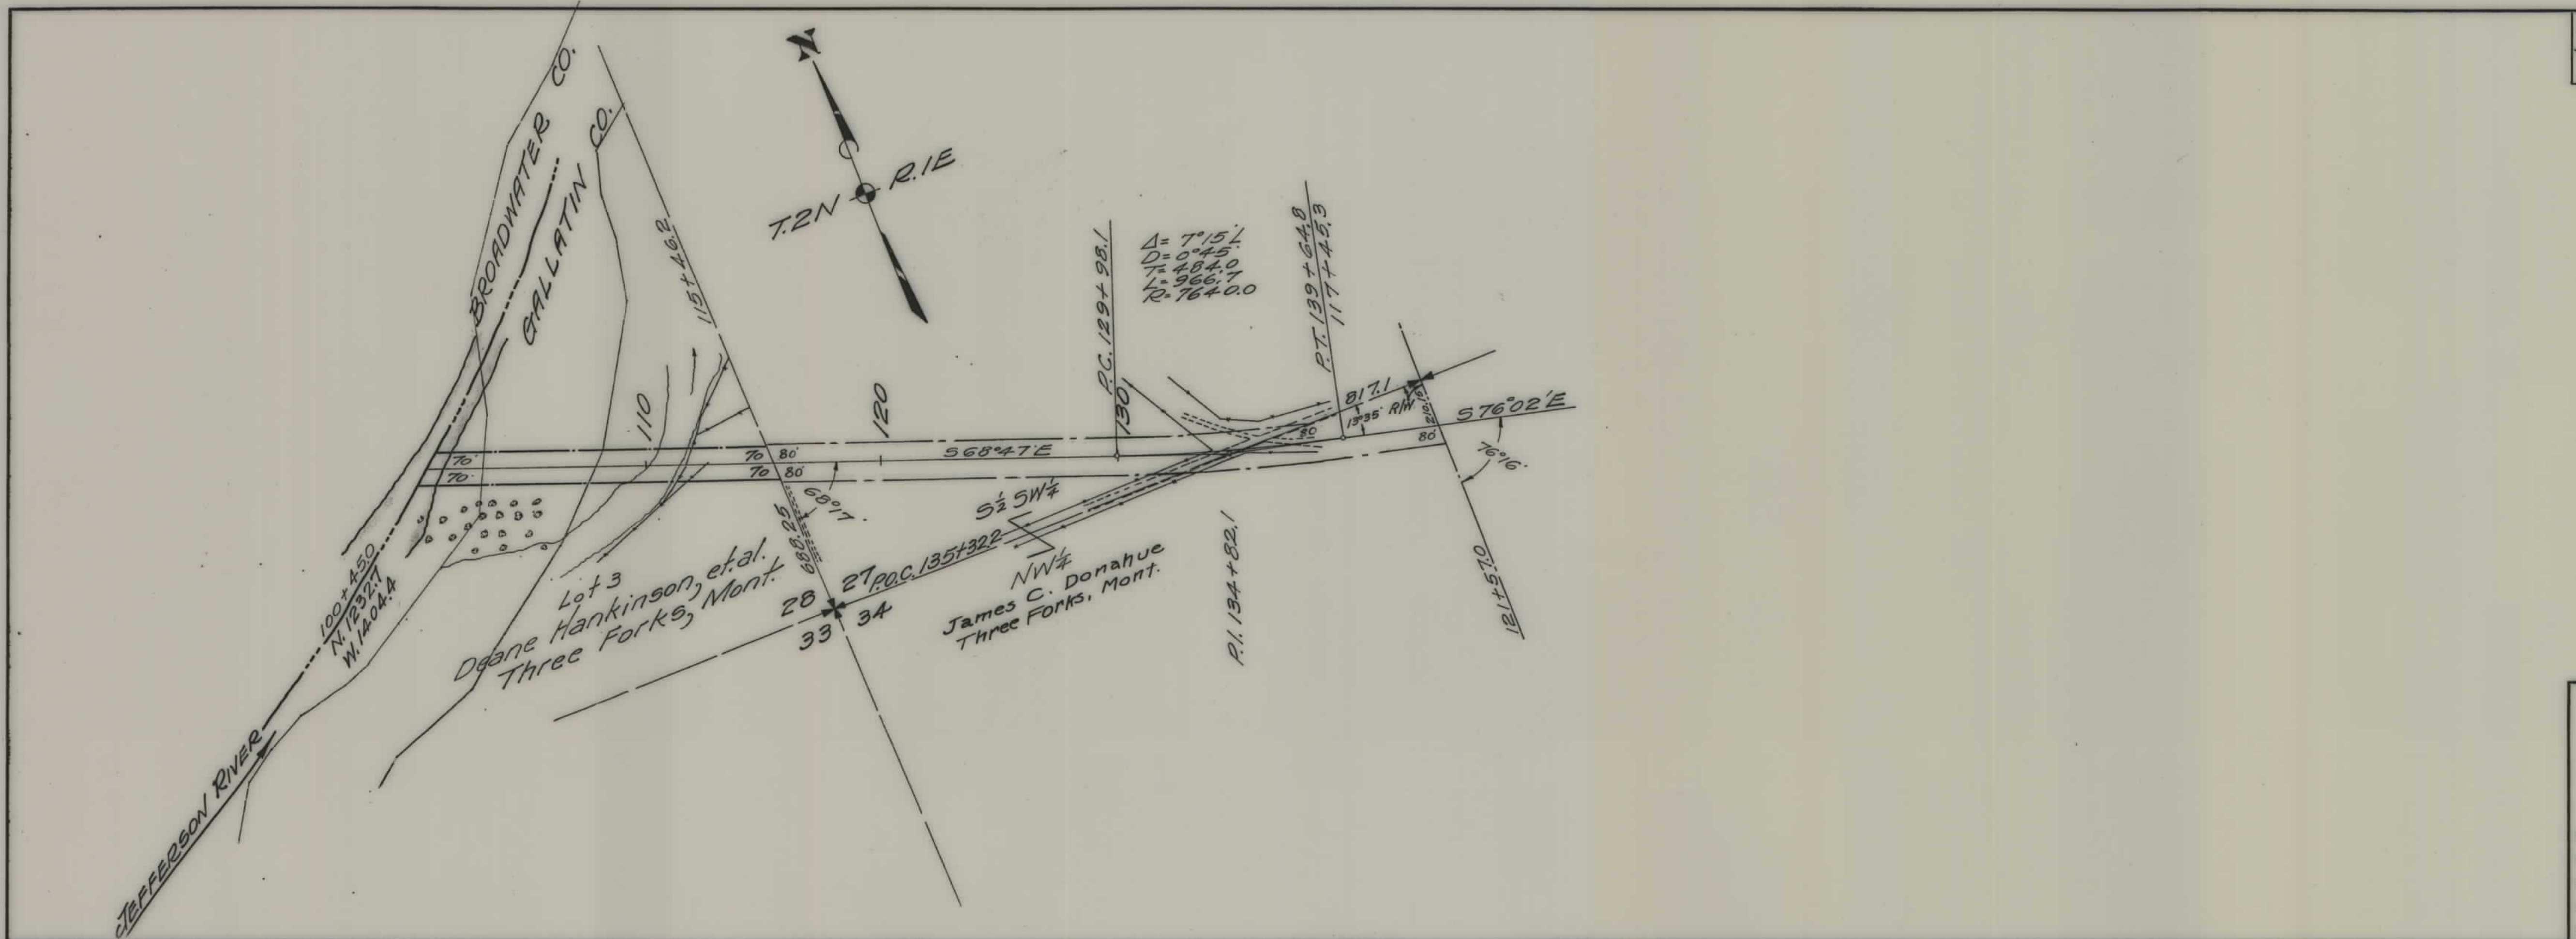

FED. ROAD DIST. NO.	STATE	FED. AID PROJ. NO.	FISCAL YEAR	SHEET NO.	TOTAL SHEETS
1	MONT.	12A(2)		2	2

STATE OF MONTANA
STATE HIGHWAY COMMISSION
PLAT SHOWING LAND
REQUIRED FOR RIGHT OF WAY
GALLATIN COUNTY

SCALE 1"=400' MAP COMPLETED

DESCRIPTIONS WRITTEN BY Dalton DATE 12-28-41

DESCRIPTIONS CHECKED BY Parsons DATE 12-30-41

APPROVED BY _____ PLANS DEPT.

APPROVED BY _____ R/W ENGINEER