


PLANS

NOT

TO

SCALE

FED. ROAD DIST. NO.	STATE	FED. AID PROJ. NO.	FISCAL YEAR	SHEET NO.	TOTAL SHEETS
1	MONT.	12-A(2) & 248-C(2)		1	1

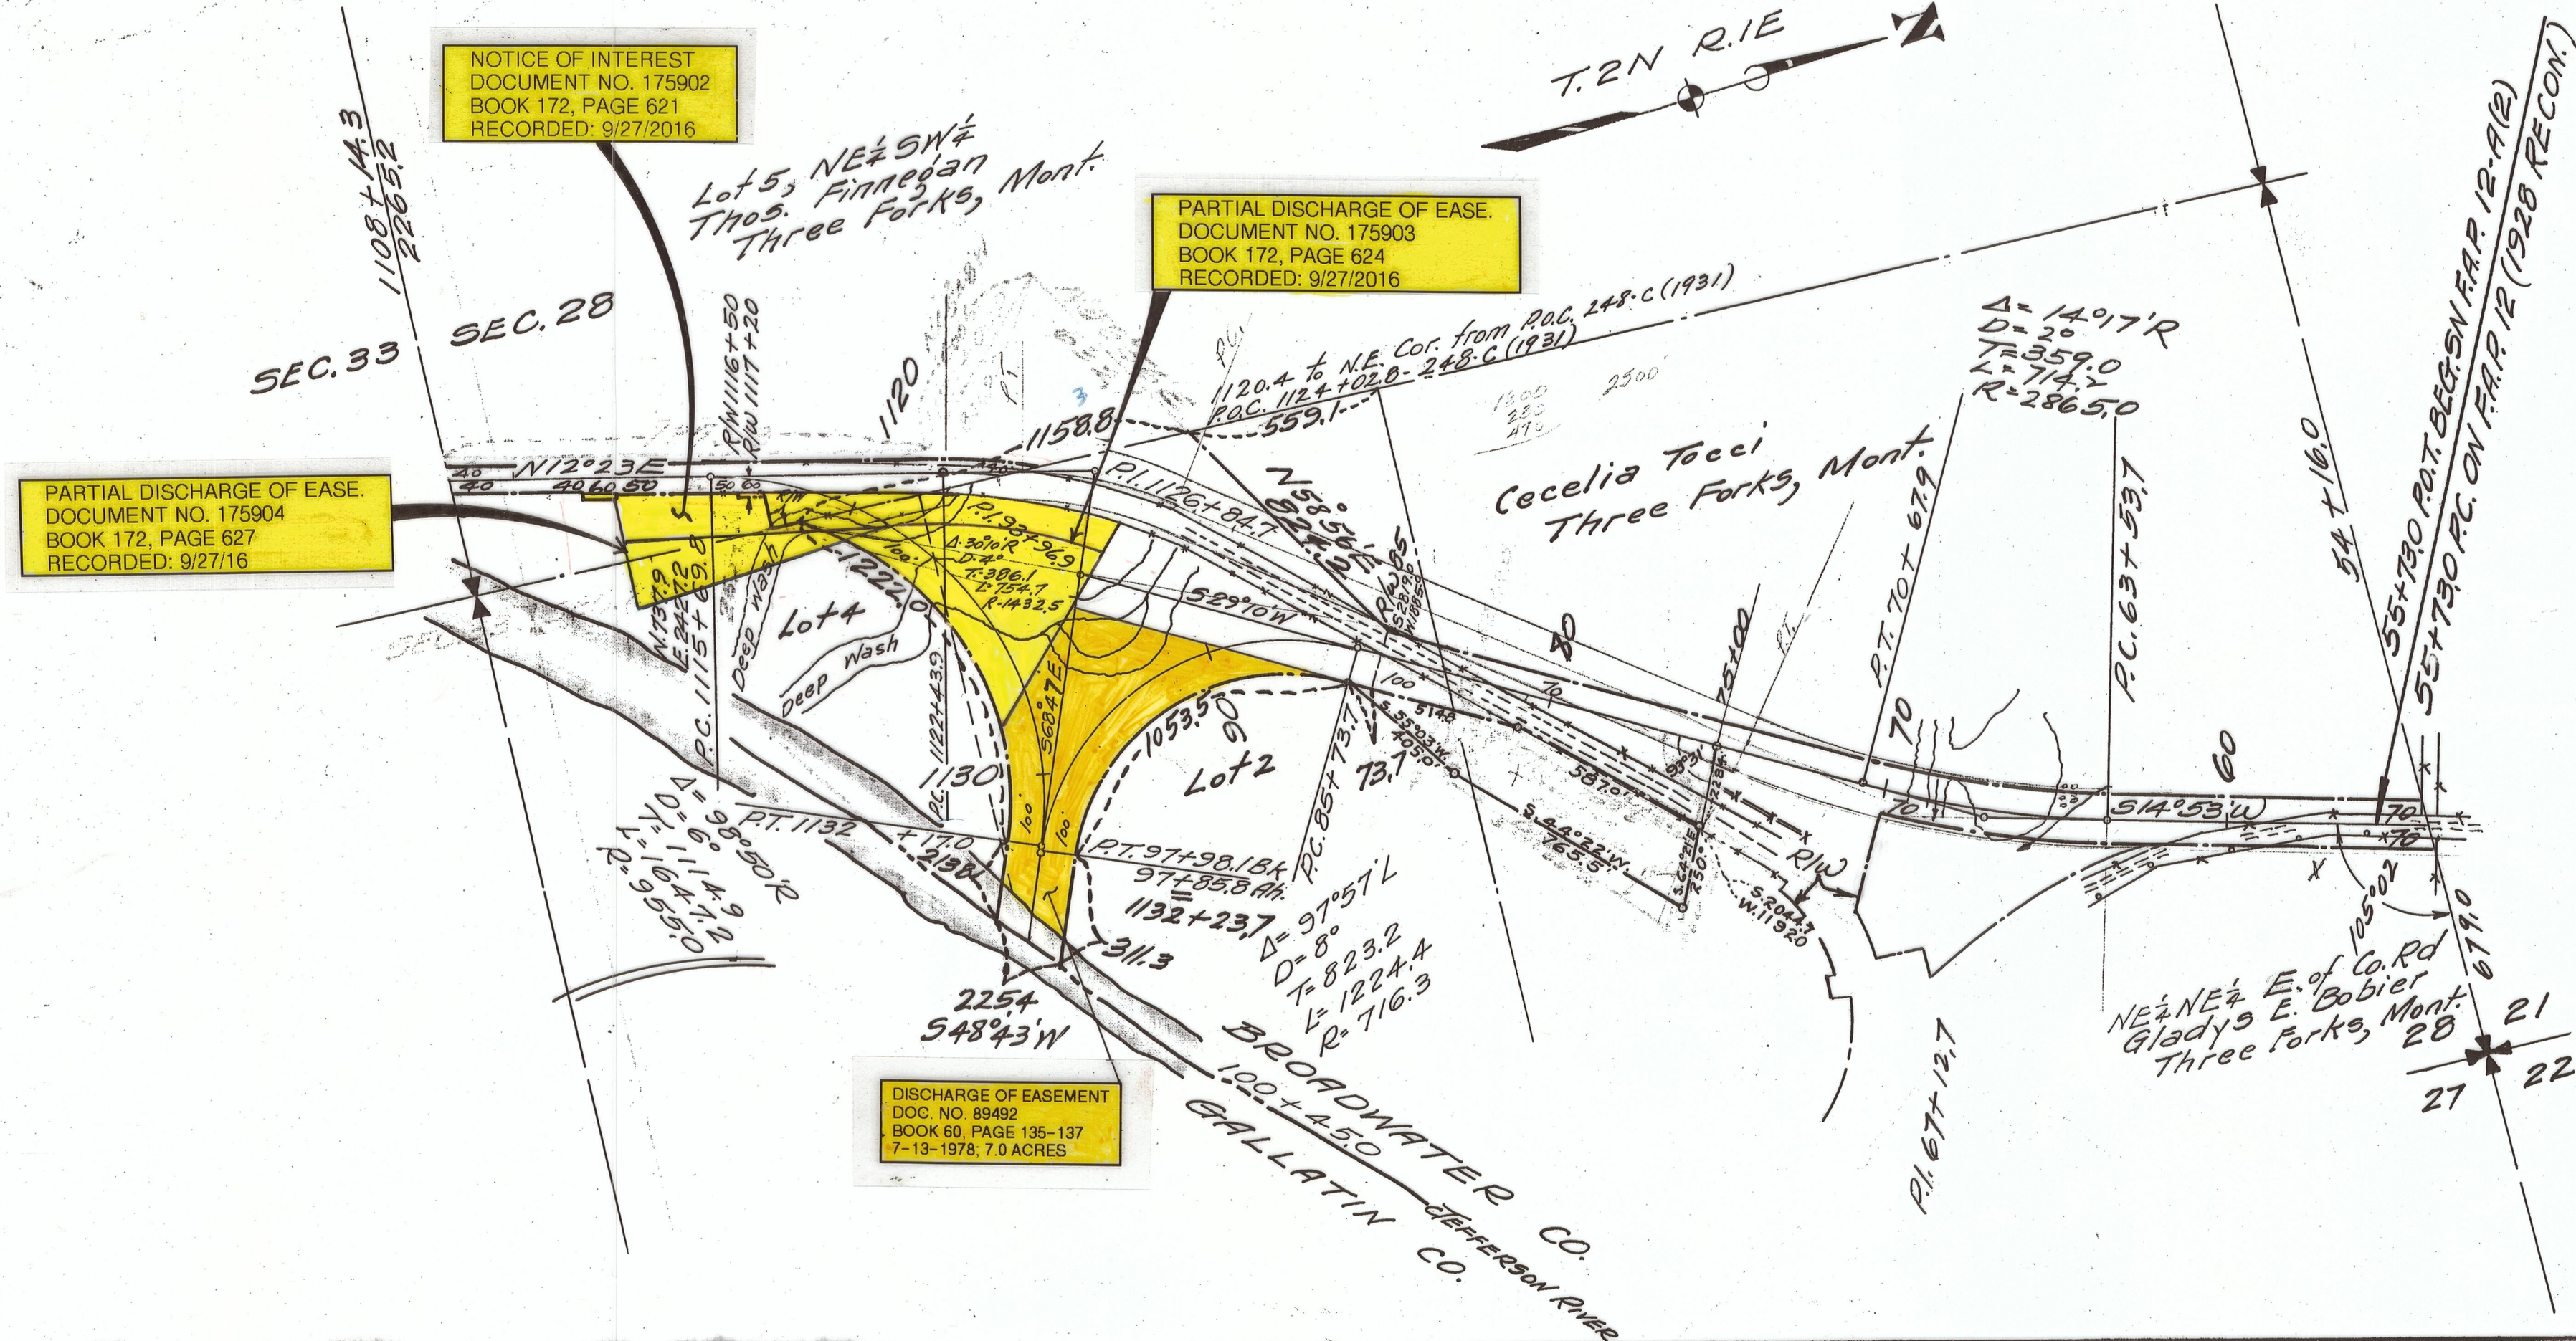

STATE OF MONTANA
STATE HIGHWAY COMMISSION
PLAT SHOWING LAND
REQUIRED FOR RIGHT OF WAY
BROADWATER COUNTY.

SCALE 1" = 400' MAP COMPLETED

DESCRIPTIONS WRITTEN BY Dalton DATE 1-3-42

DESCRIPTIONS CHECKED BY Johnston DATE 1-3-42

APPROVED BY _____ PLANS DEPT.

APPROVED BY _____ R/W ENGINEER