




**PLANS
NOT
TO
SCALE**

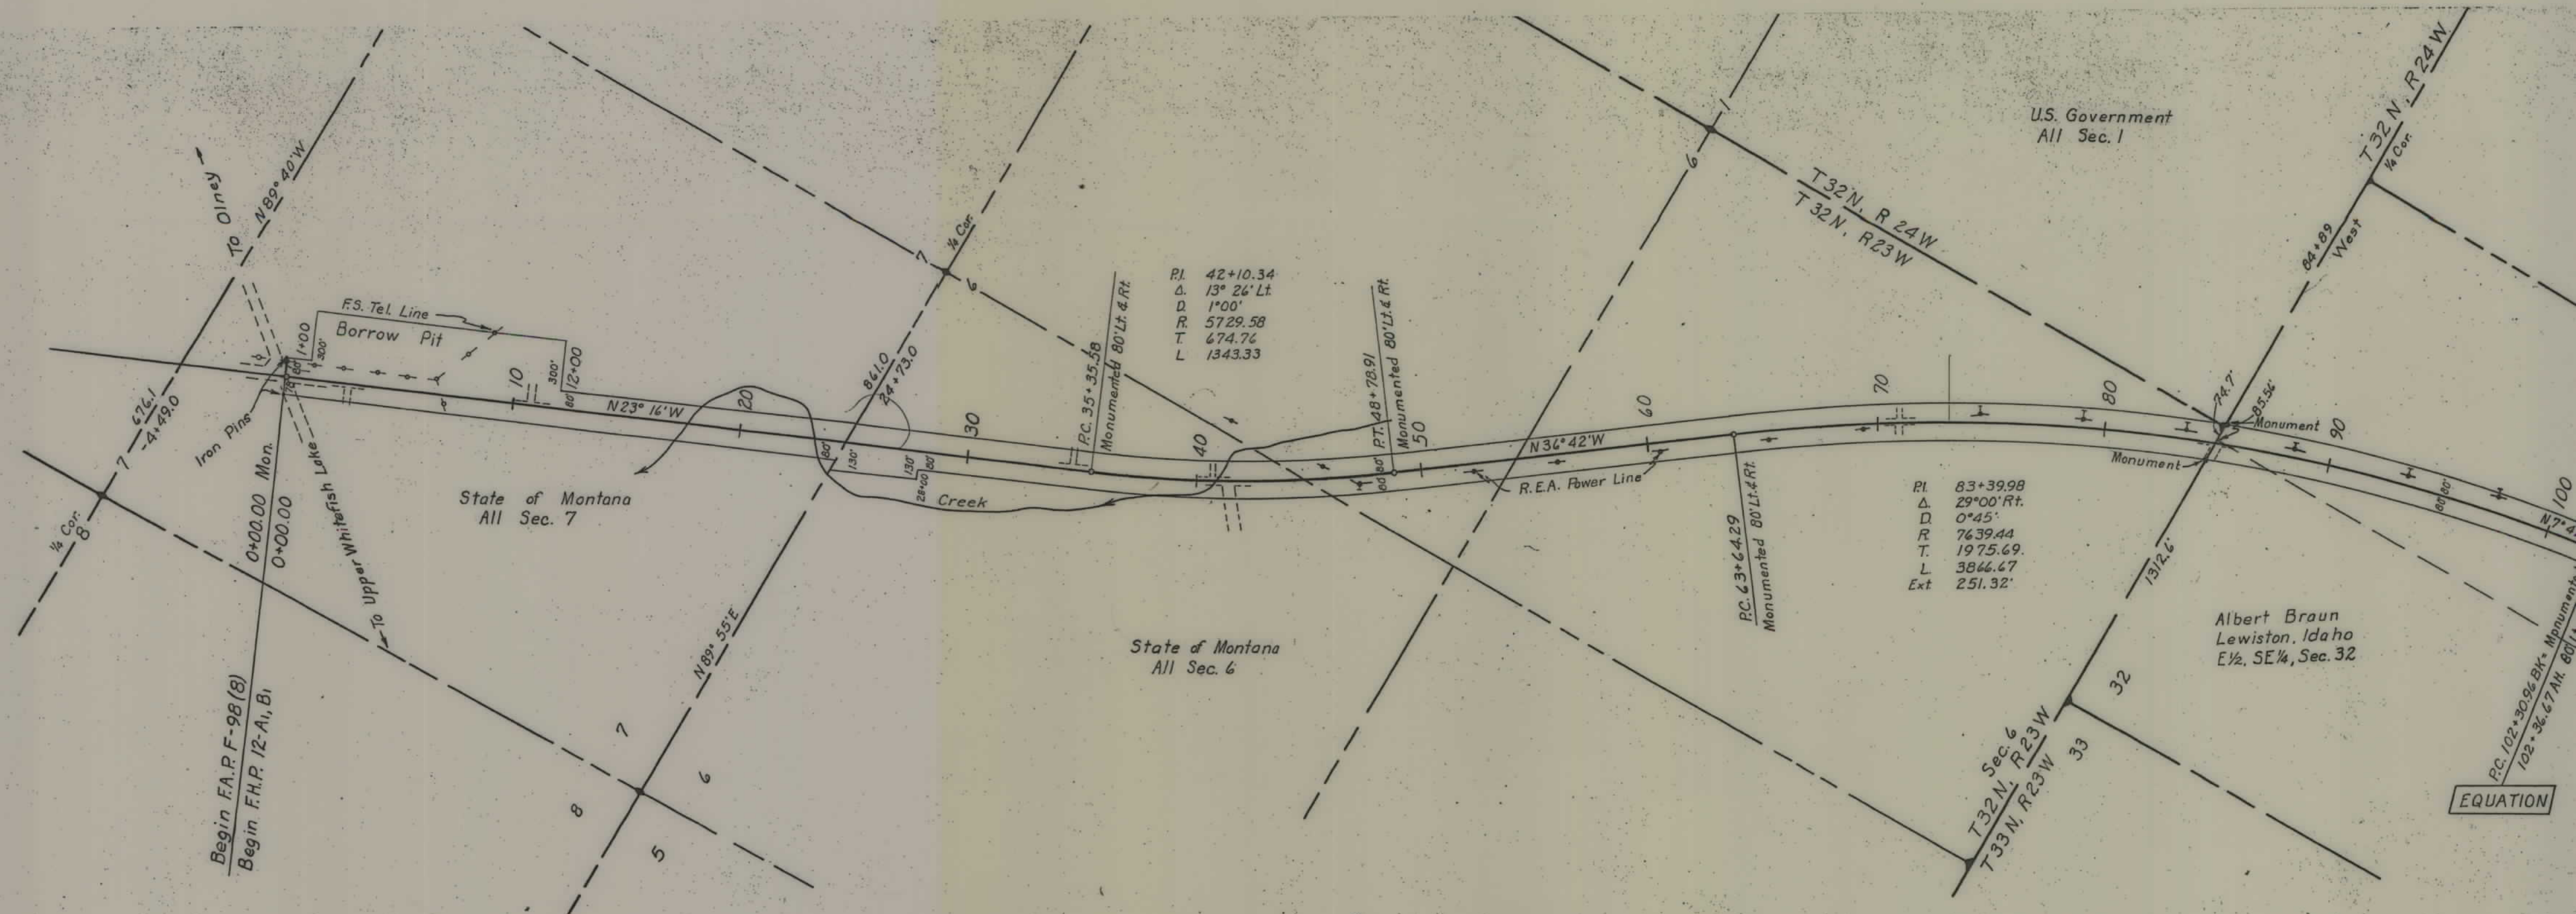


FLATHEAD



NATIONAL

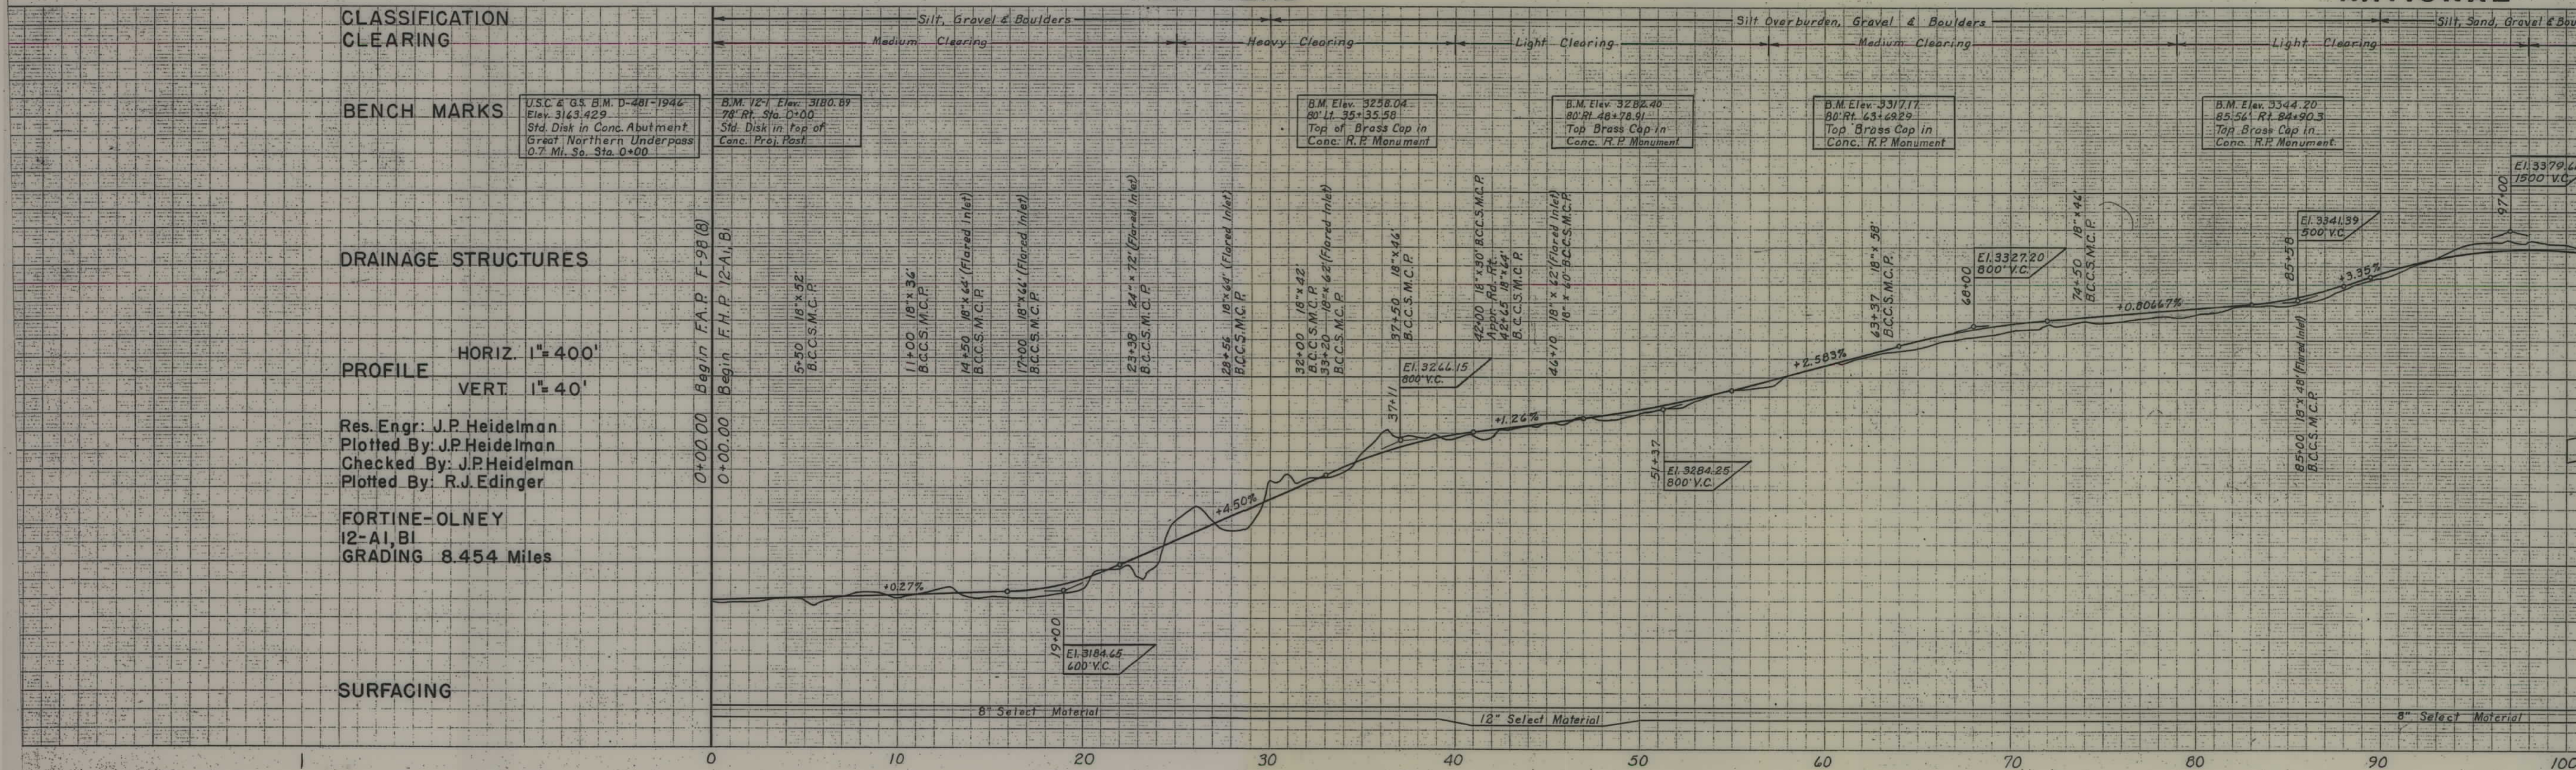



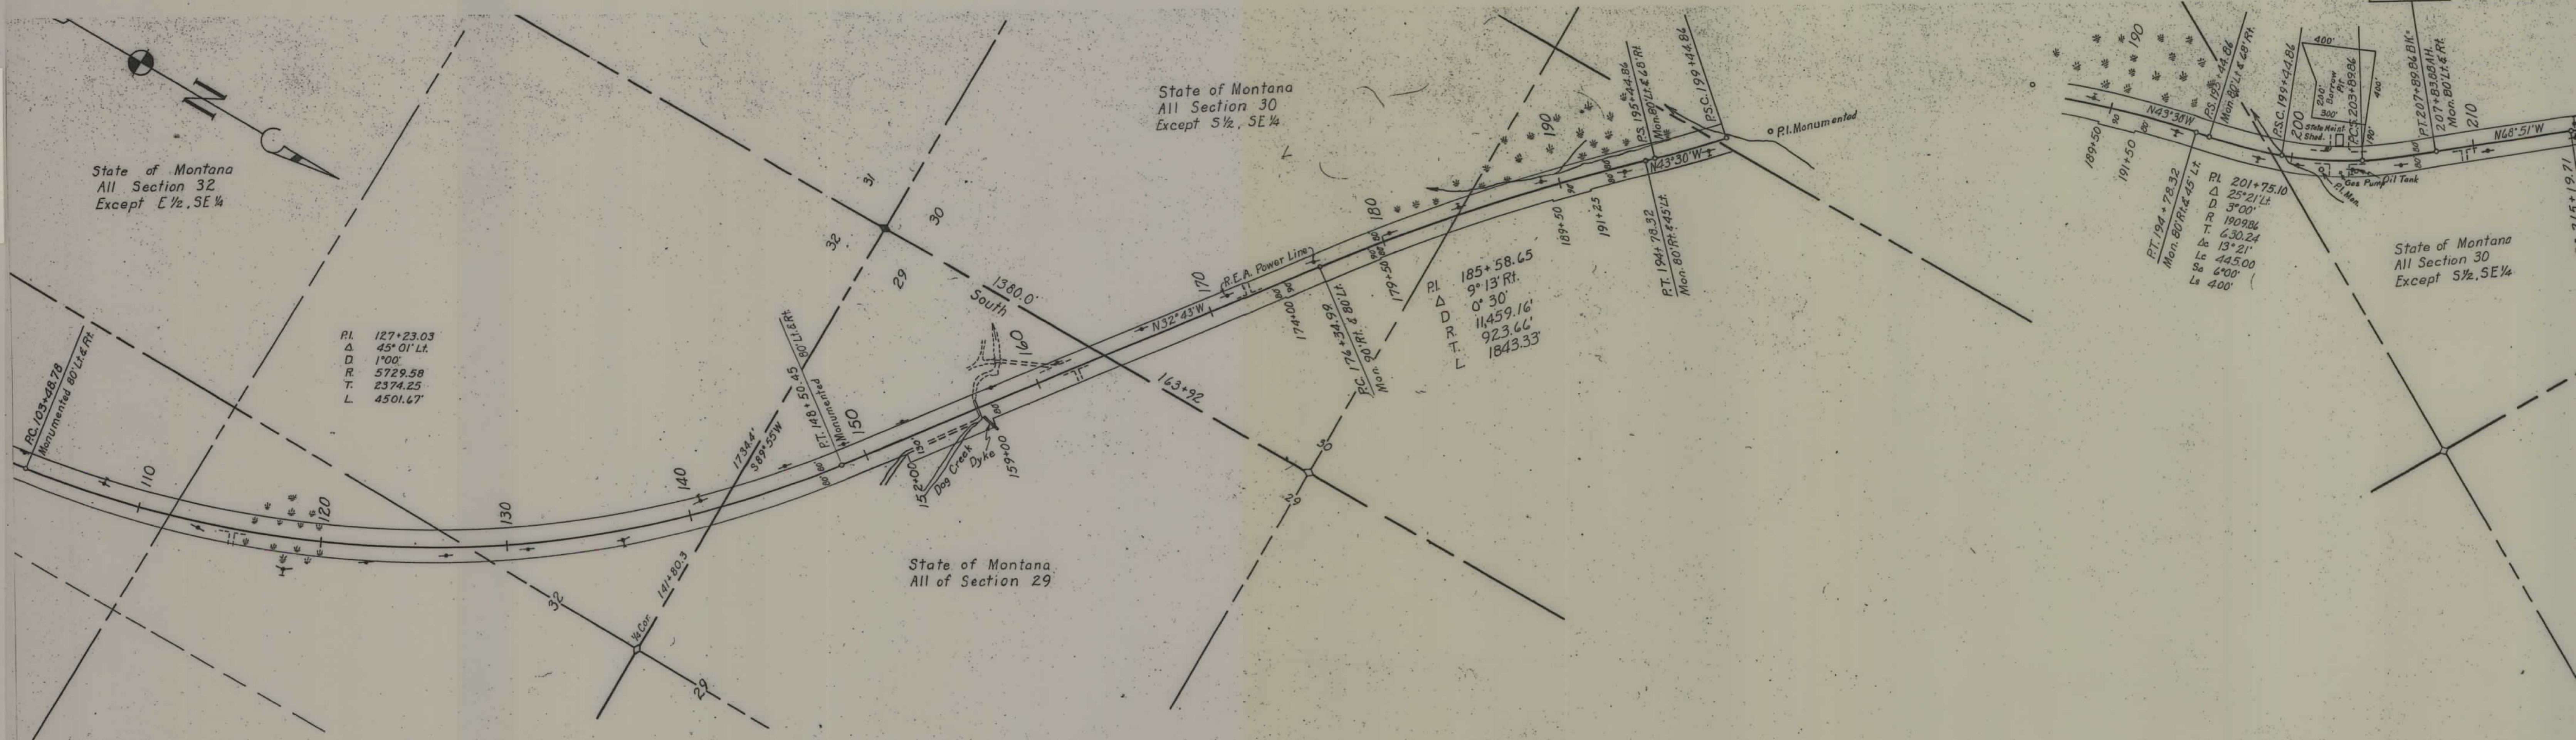


FOREST

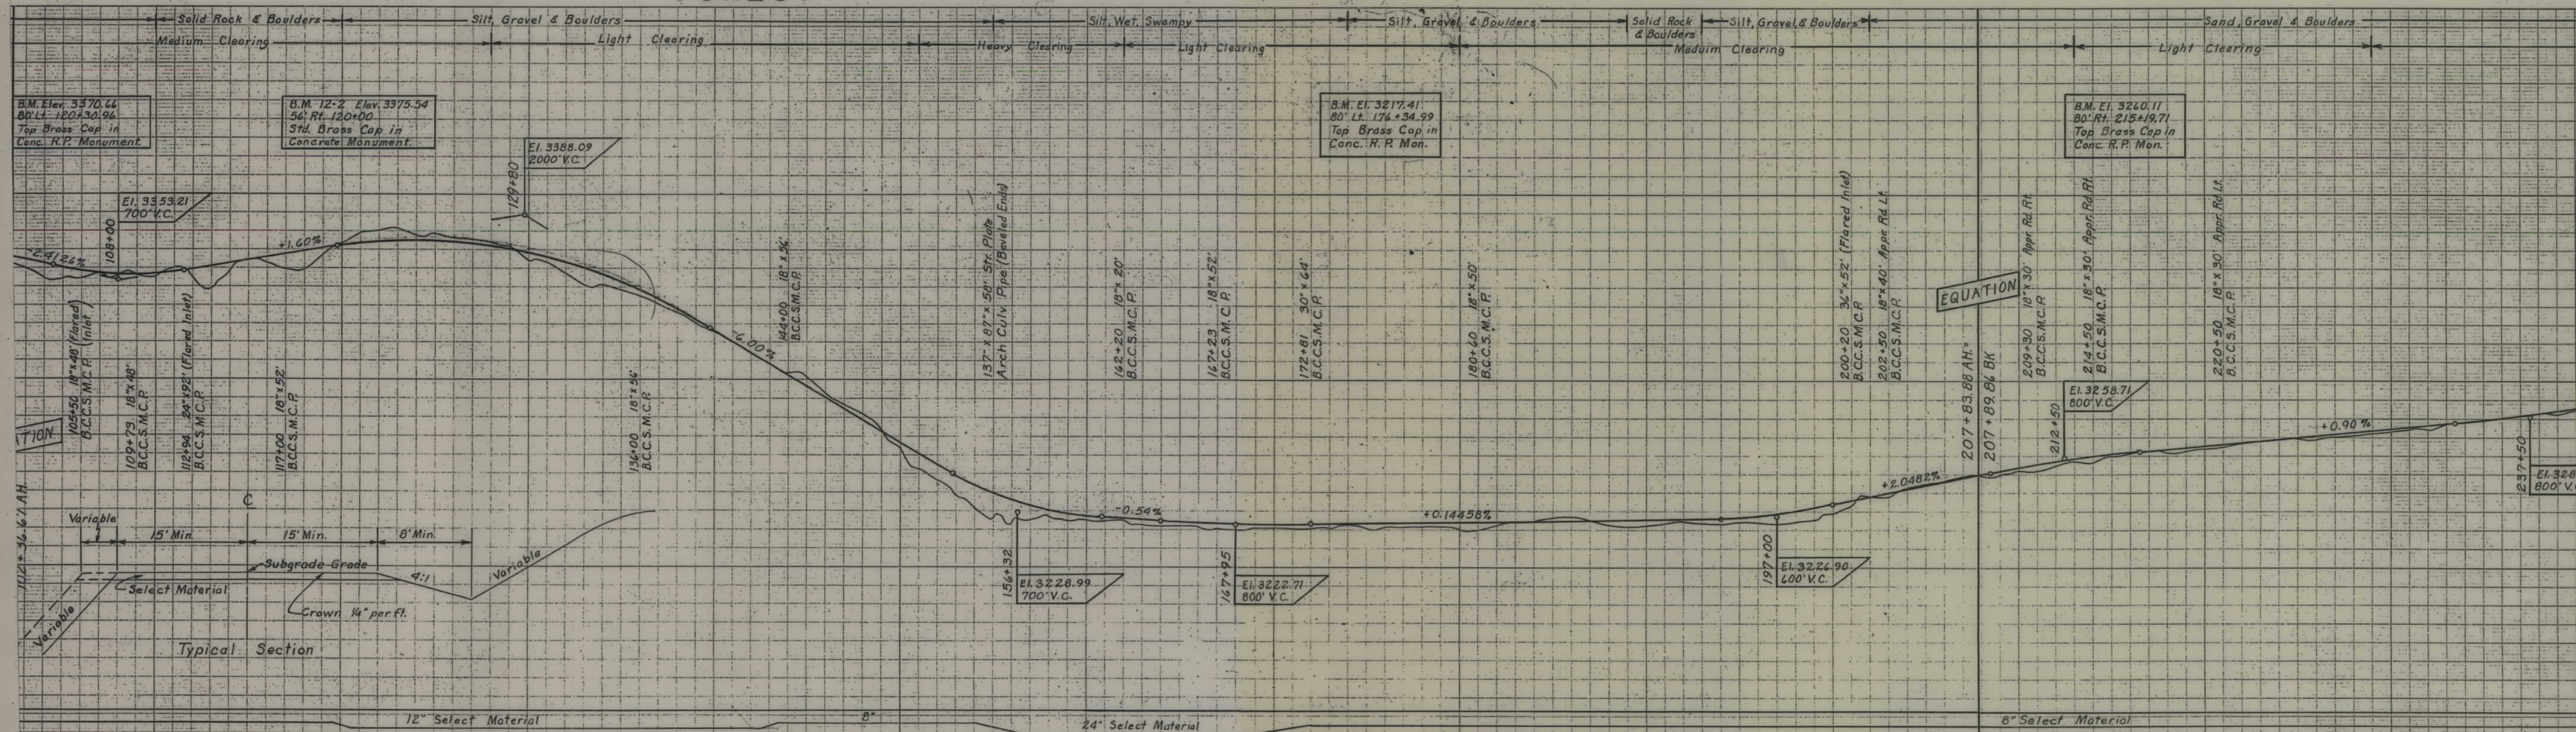


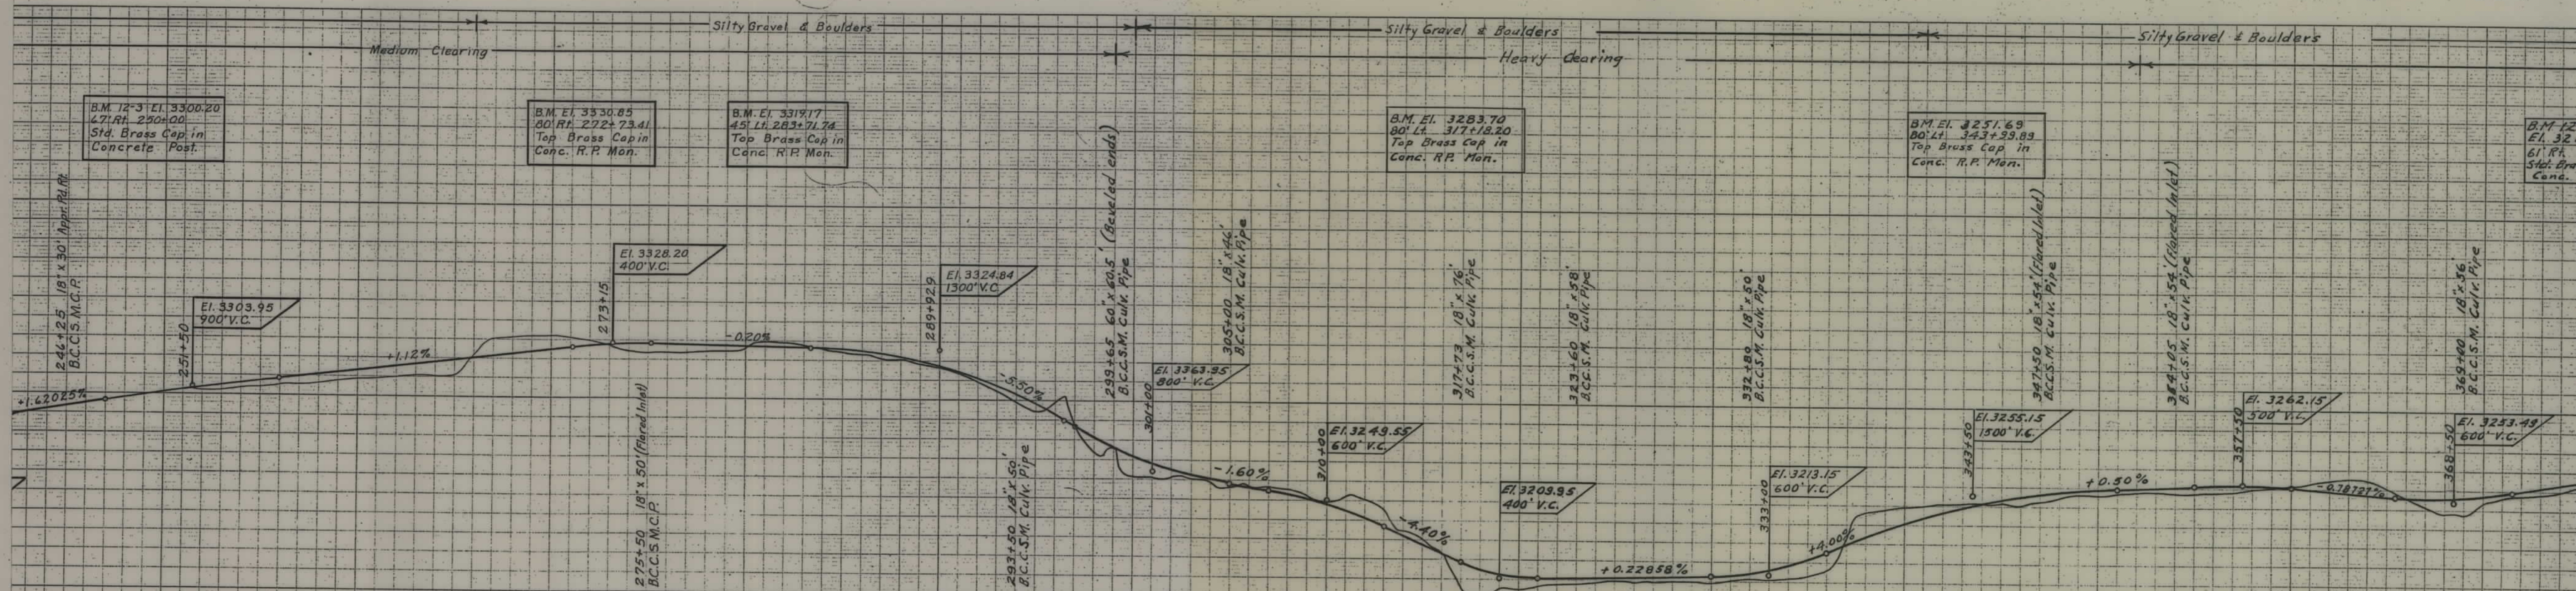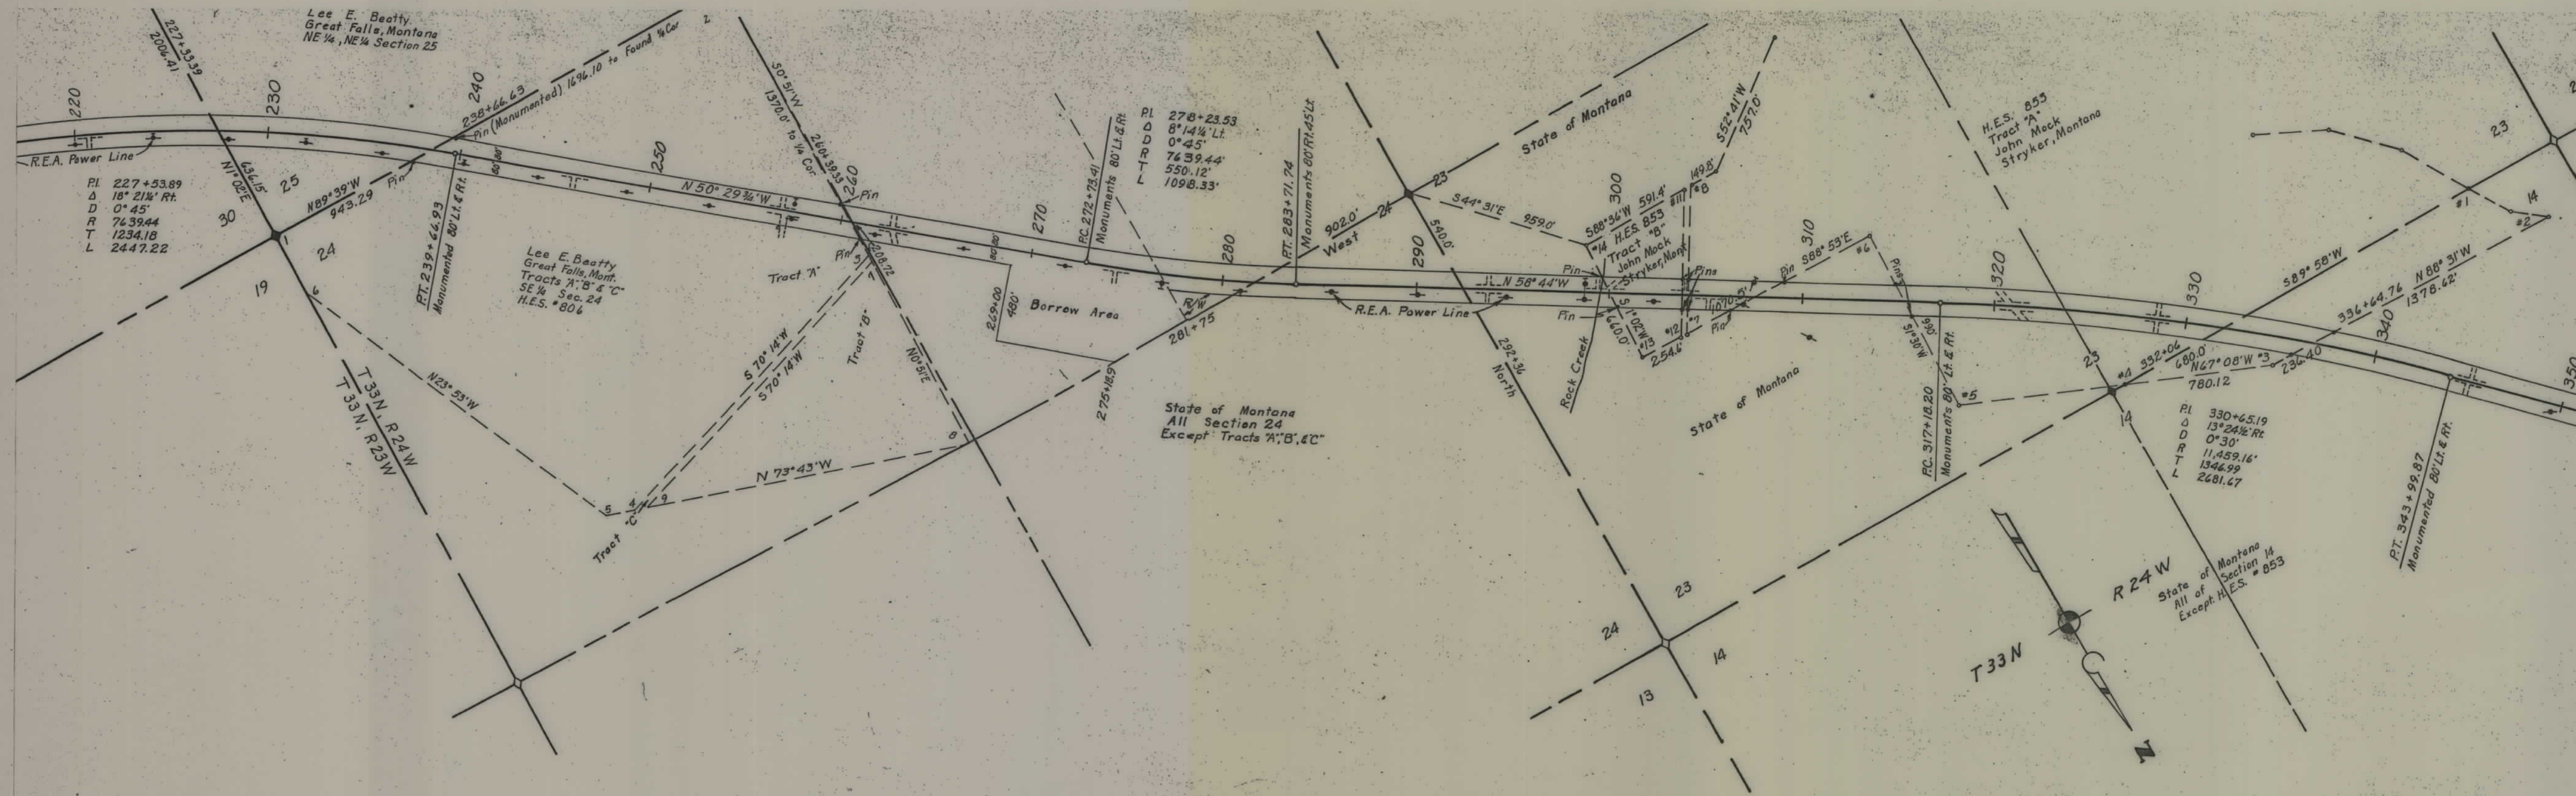

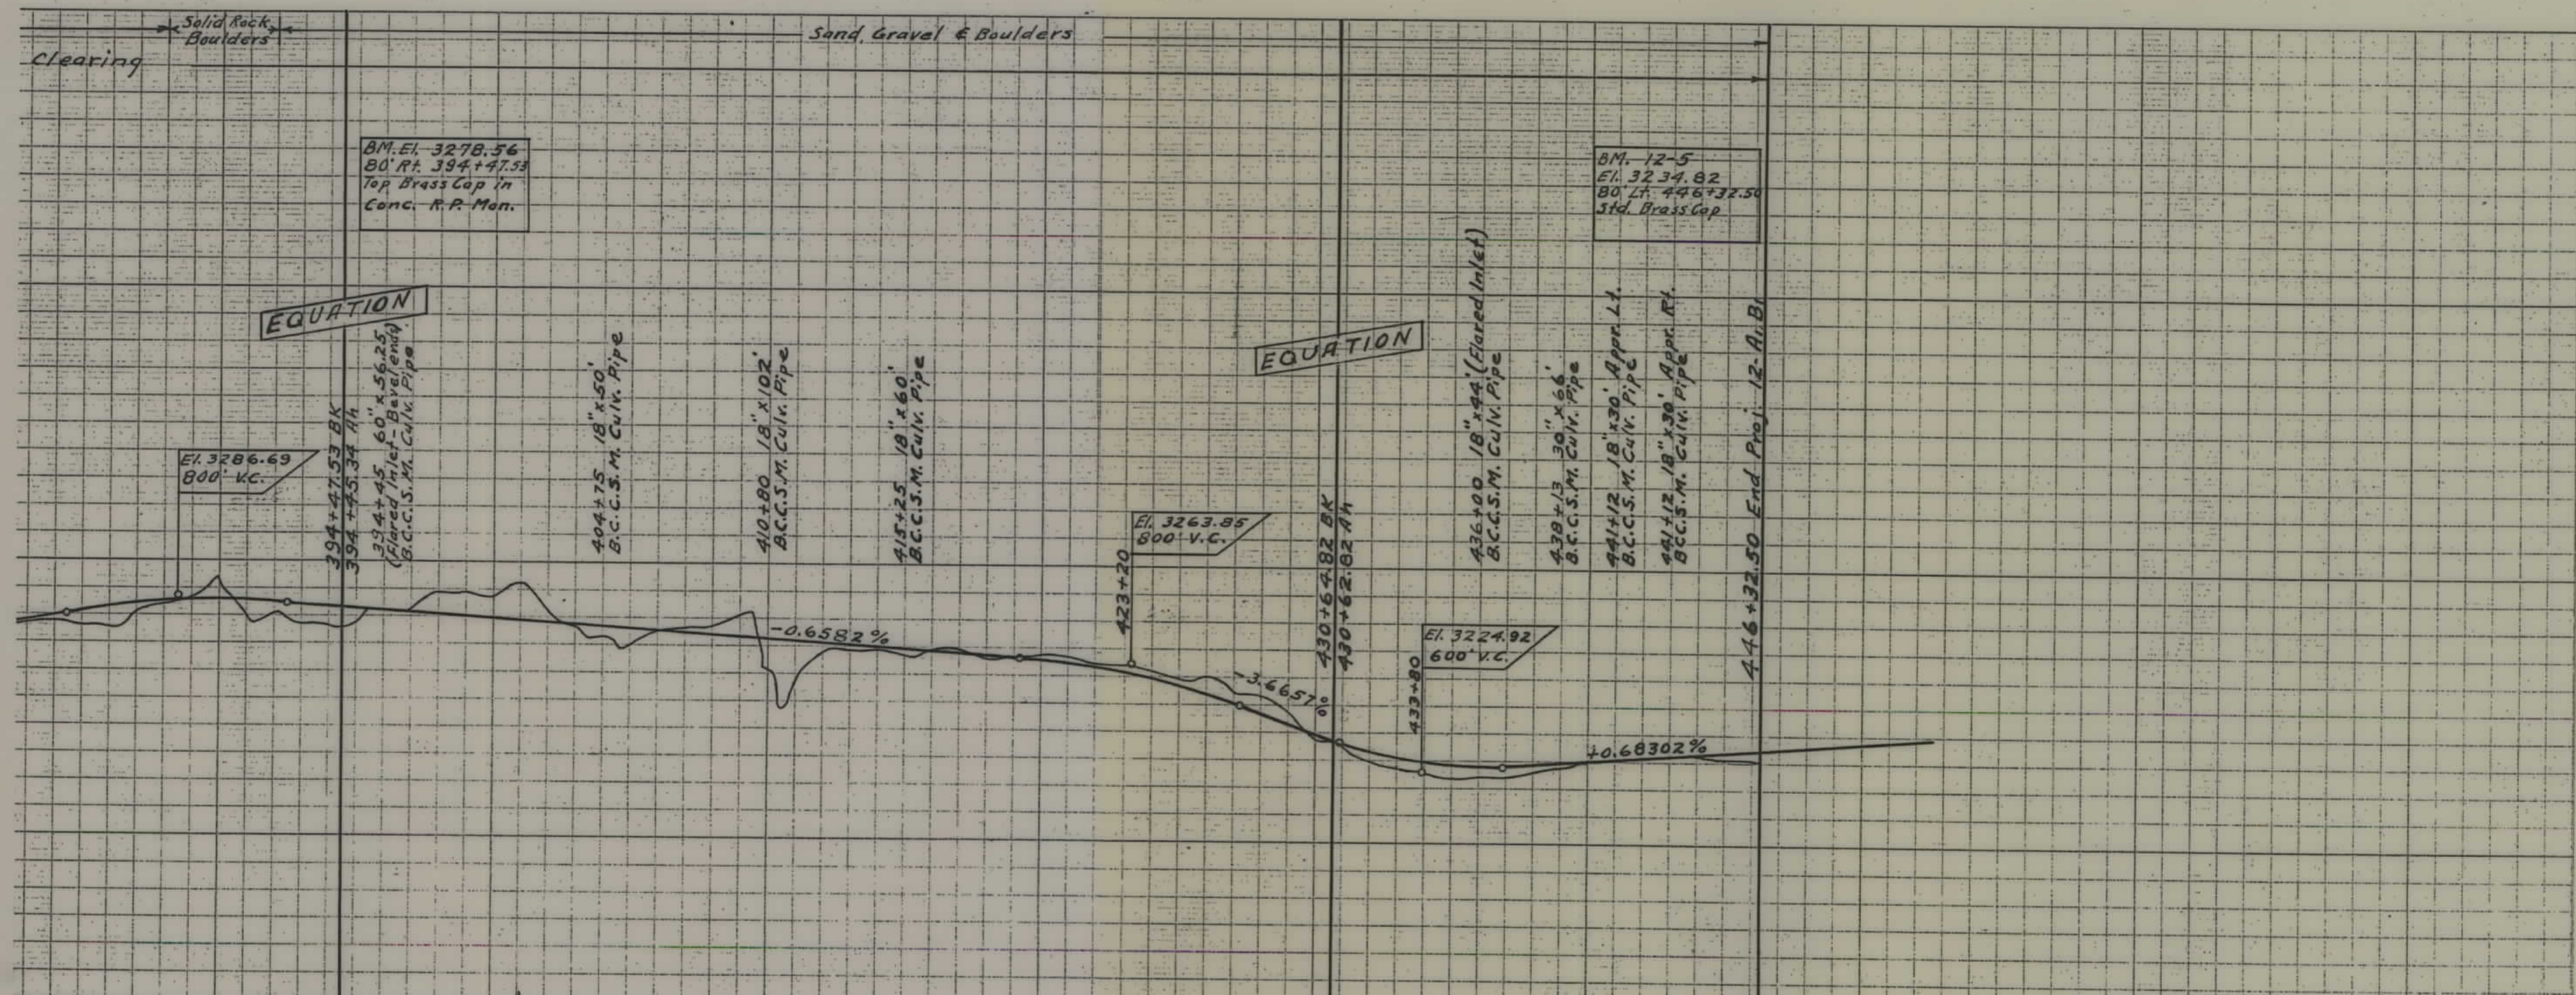

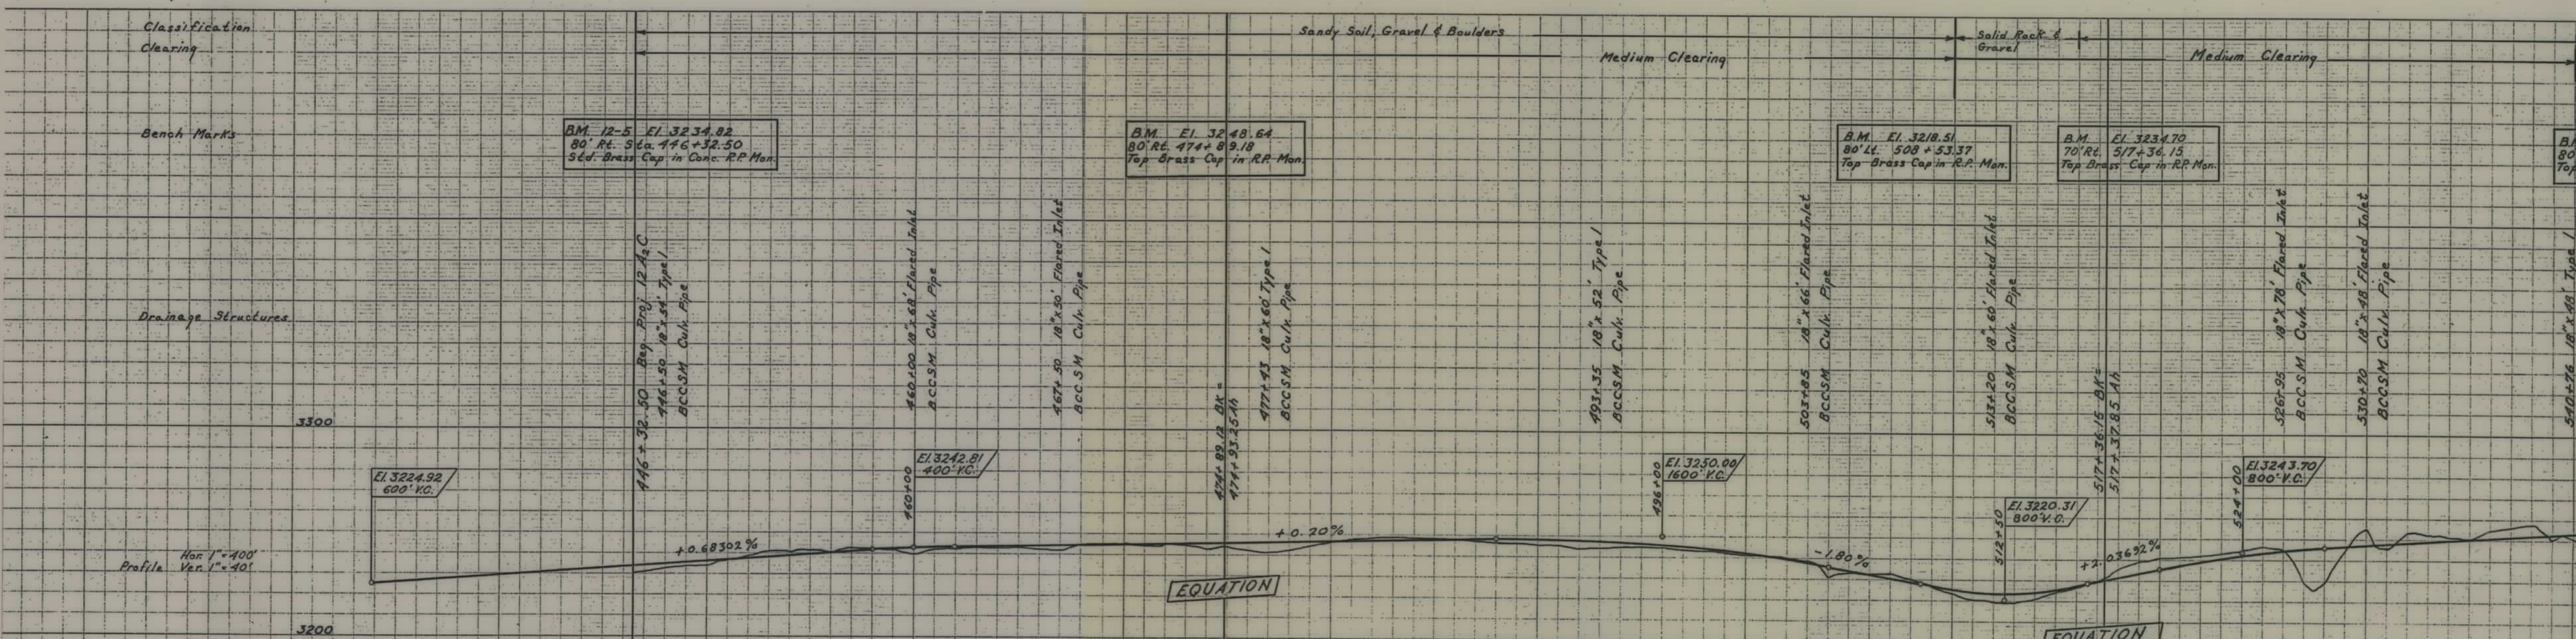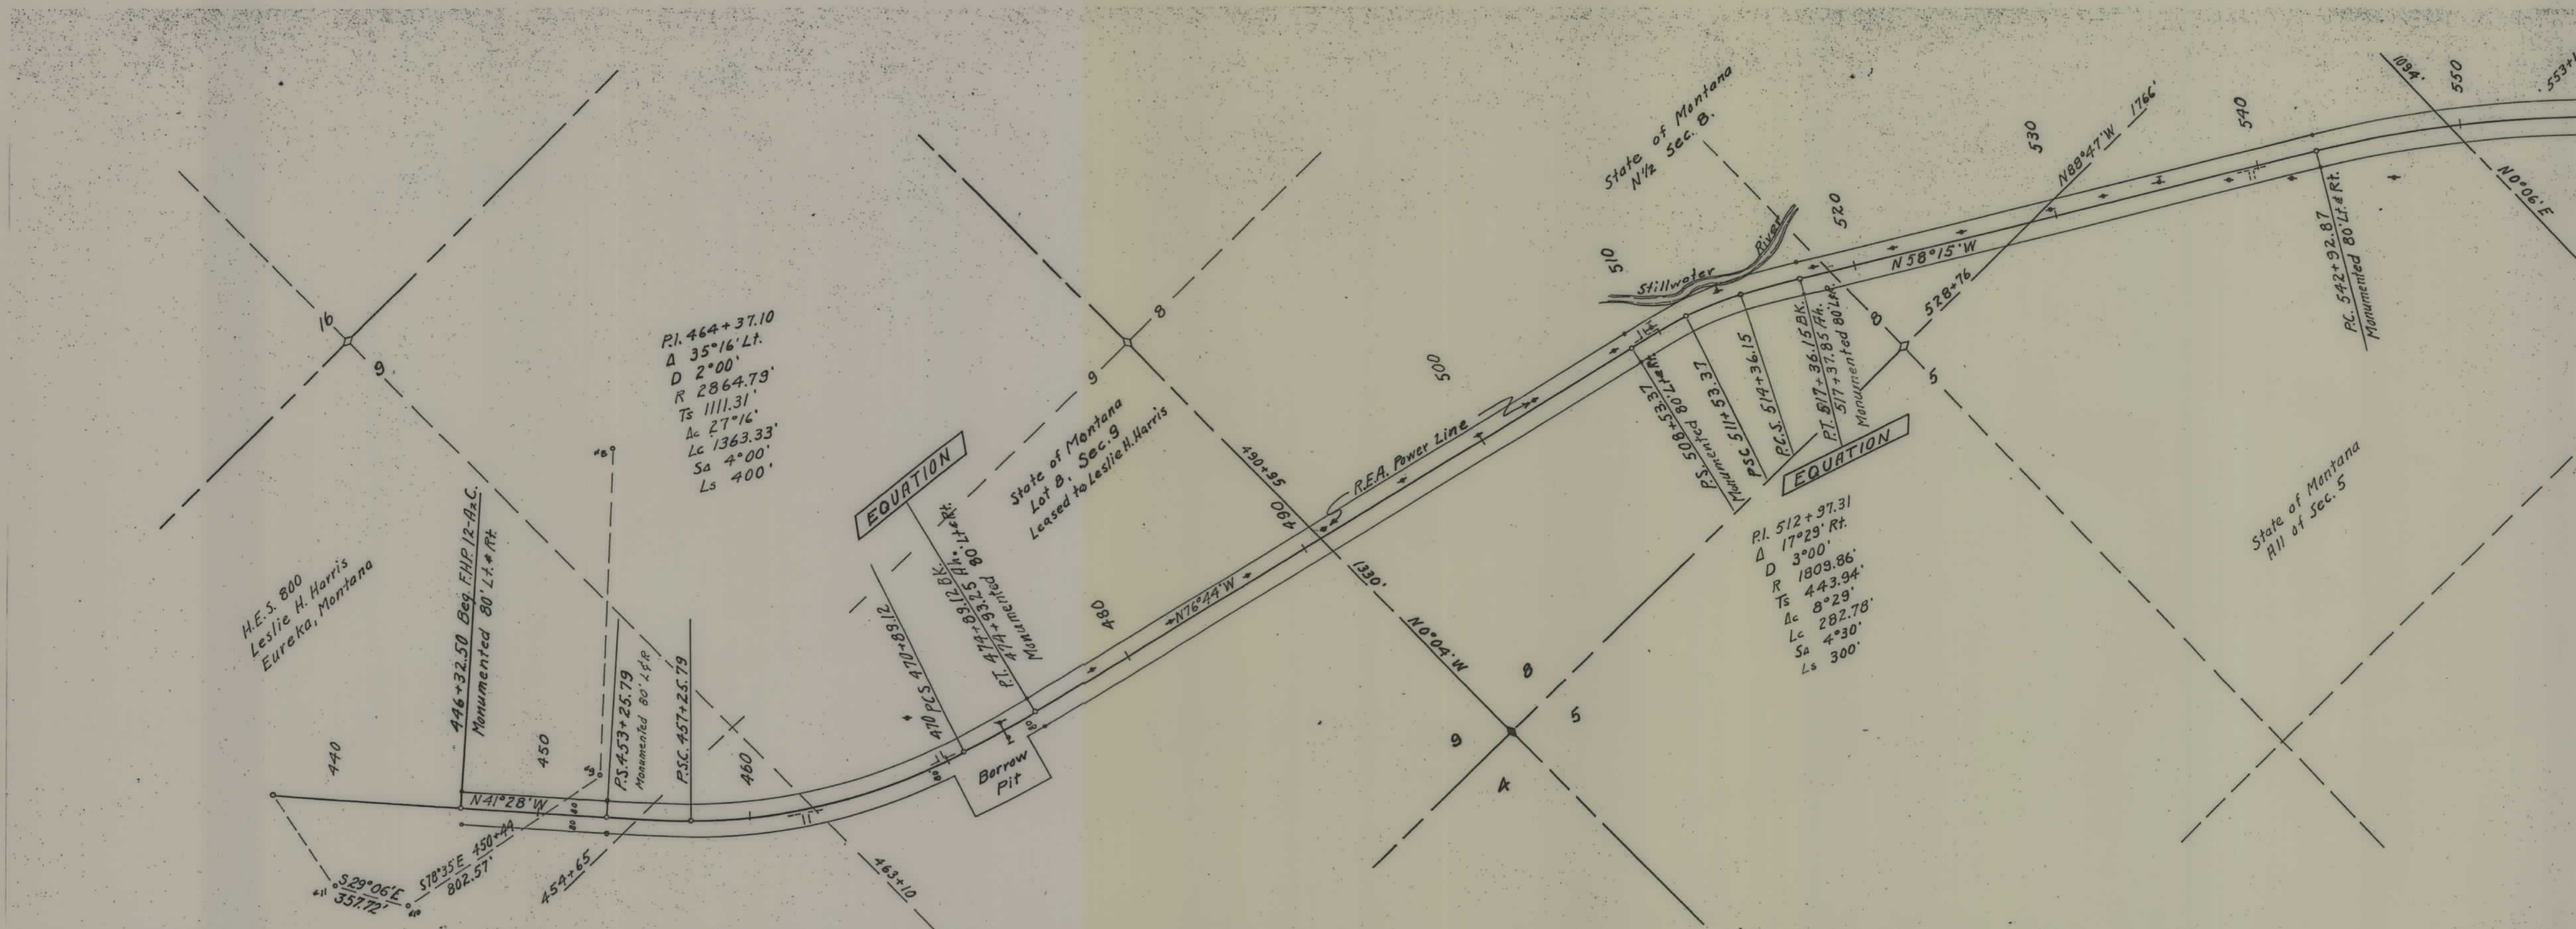

Res. Engr. J.P. Heideman
 Plotted by Heideman
 Checked by Heideman
 Traced by
 Fortline - Olney
 Route 12 A2C

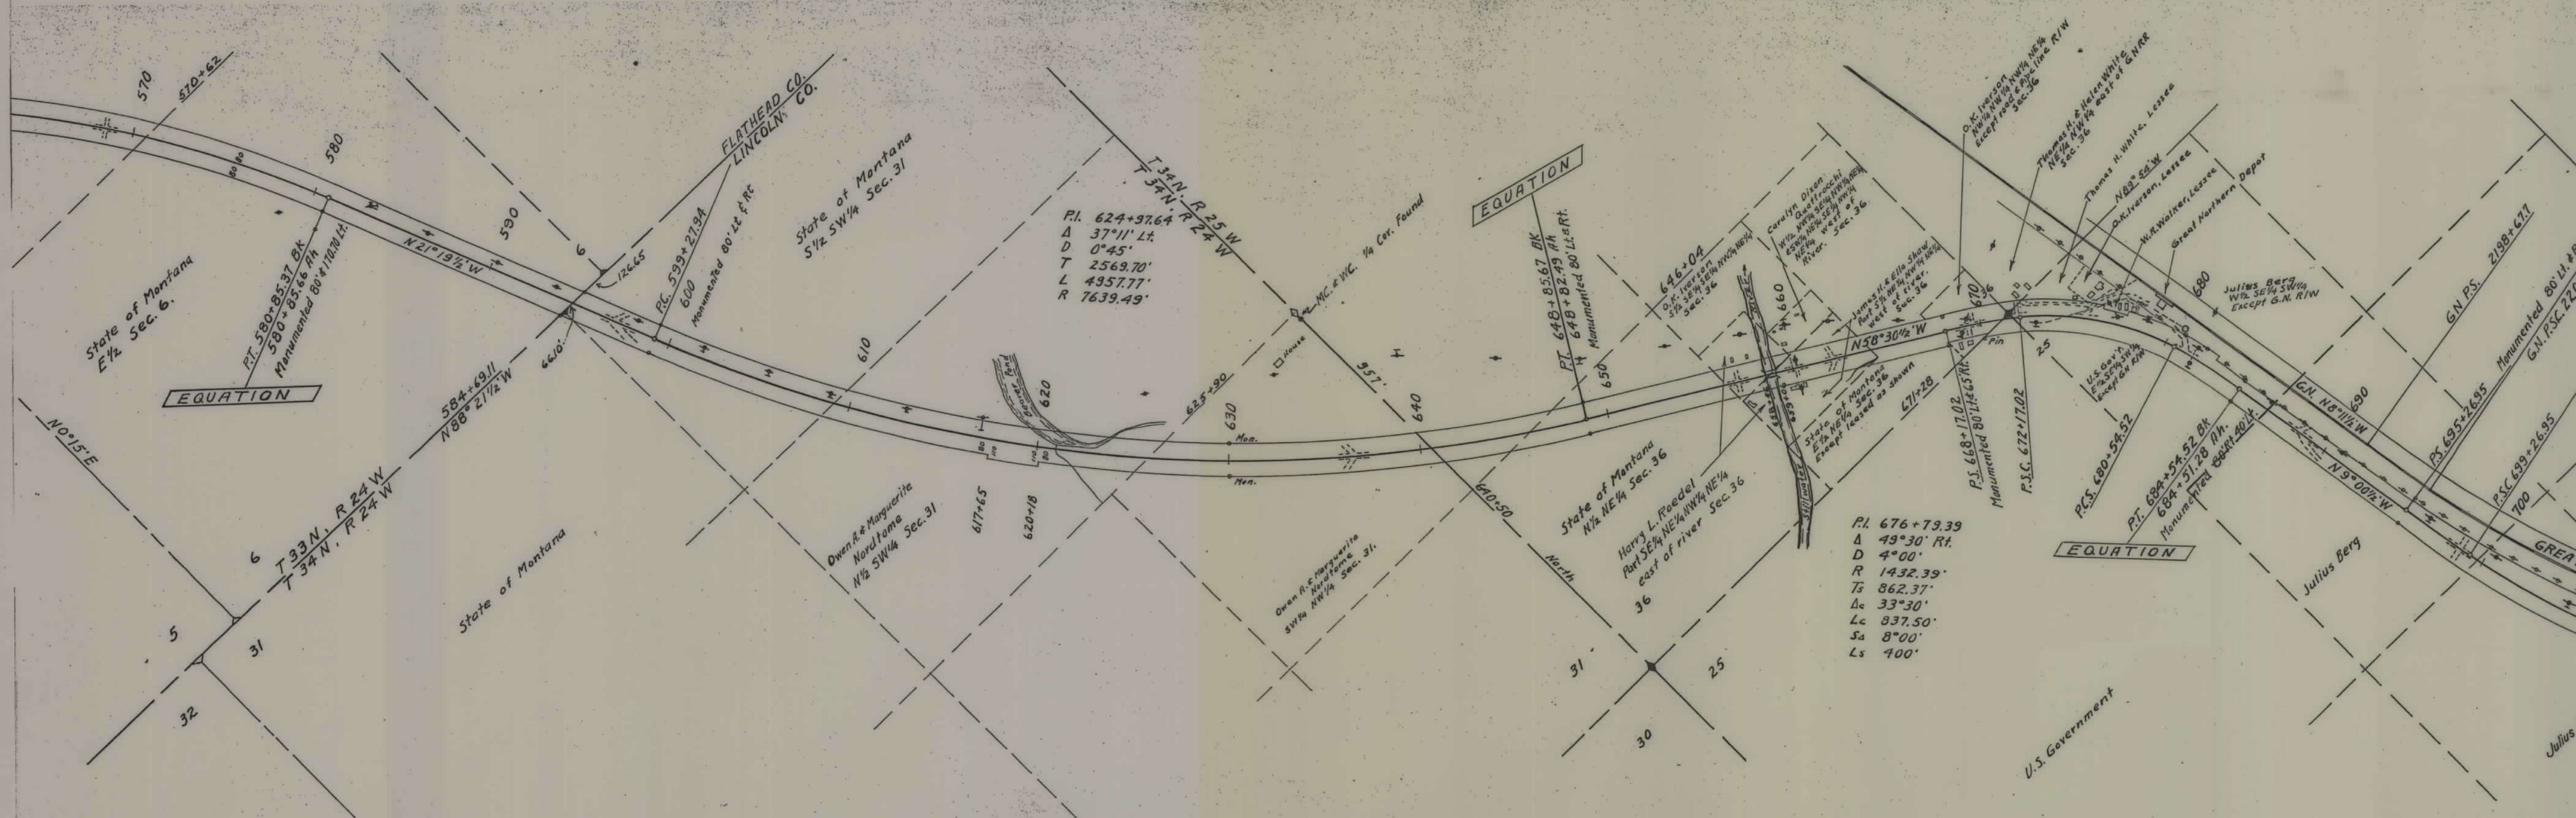

KOOTENAI

