


PLANS

NOT

TO

SCALE

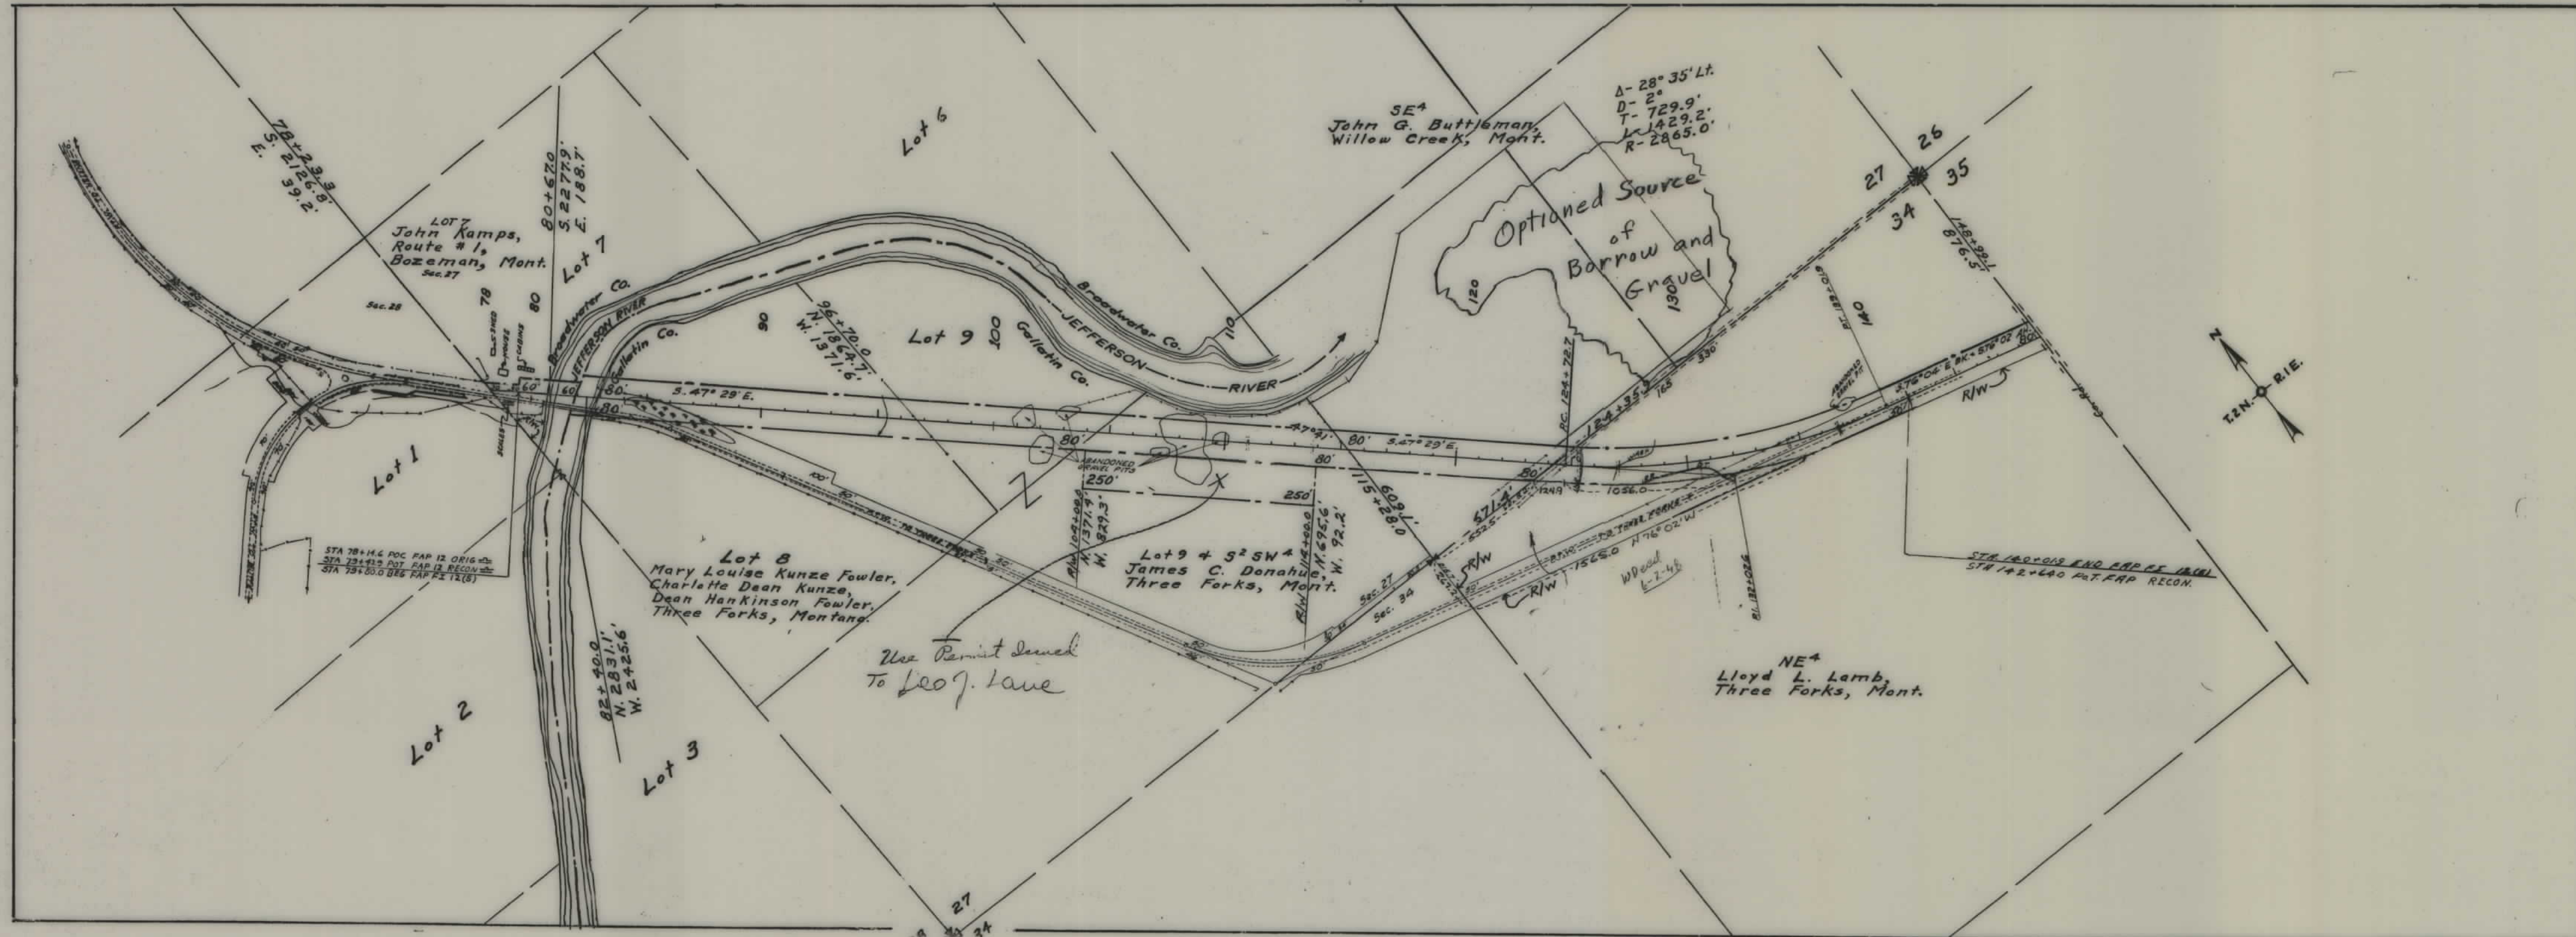

FED. ROAD DIST. NO.	STATE	FED. AID PROJ. NO.	STATE R/W No.	SHEET NO.	TOTAL SHEETS
1	MONT.	FI 12 (5)	1012-05	1	1

STATE OF MONTANA
STATE HIGHWAY COMMISSION
PLAT SHOWING LAND
REQUIRED FOR RIGHT OF WAY
BROADWATER + GALLATIN COUNTIES

SCALE 1" = 400' MAP COMPLETED MAY 1948
DESCRIPTIONS WRITTEN BY MRC DATE 5-2-48
DESCRIPTIONS CHECKED BY E.O.P. DATE 6-3-48
APPROVED BY _____ PLANS DEPT.
APPROVED BY _____ R/W ENGINEER