


PLANS

NOT

TO

SCALE

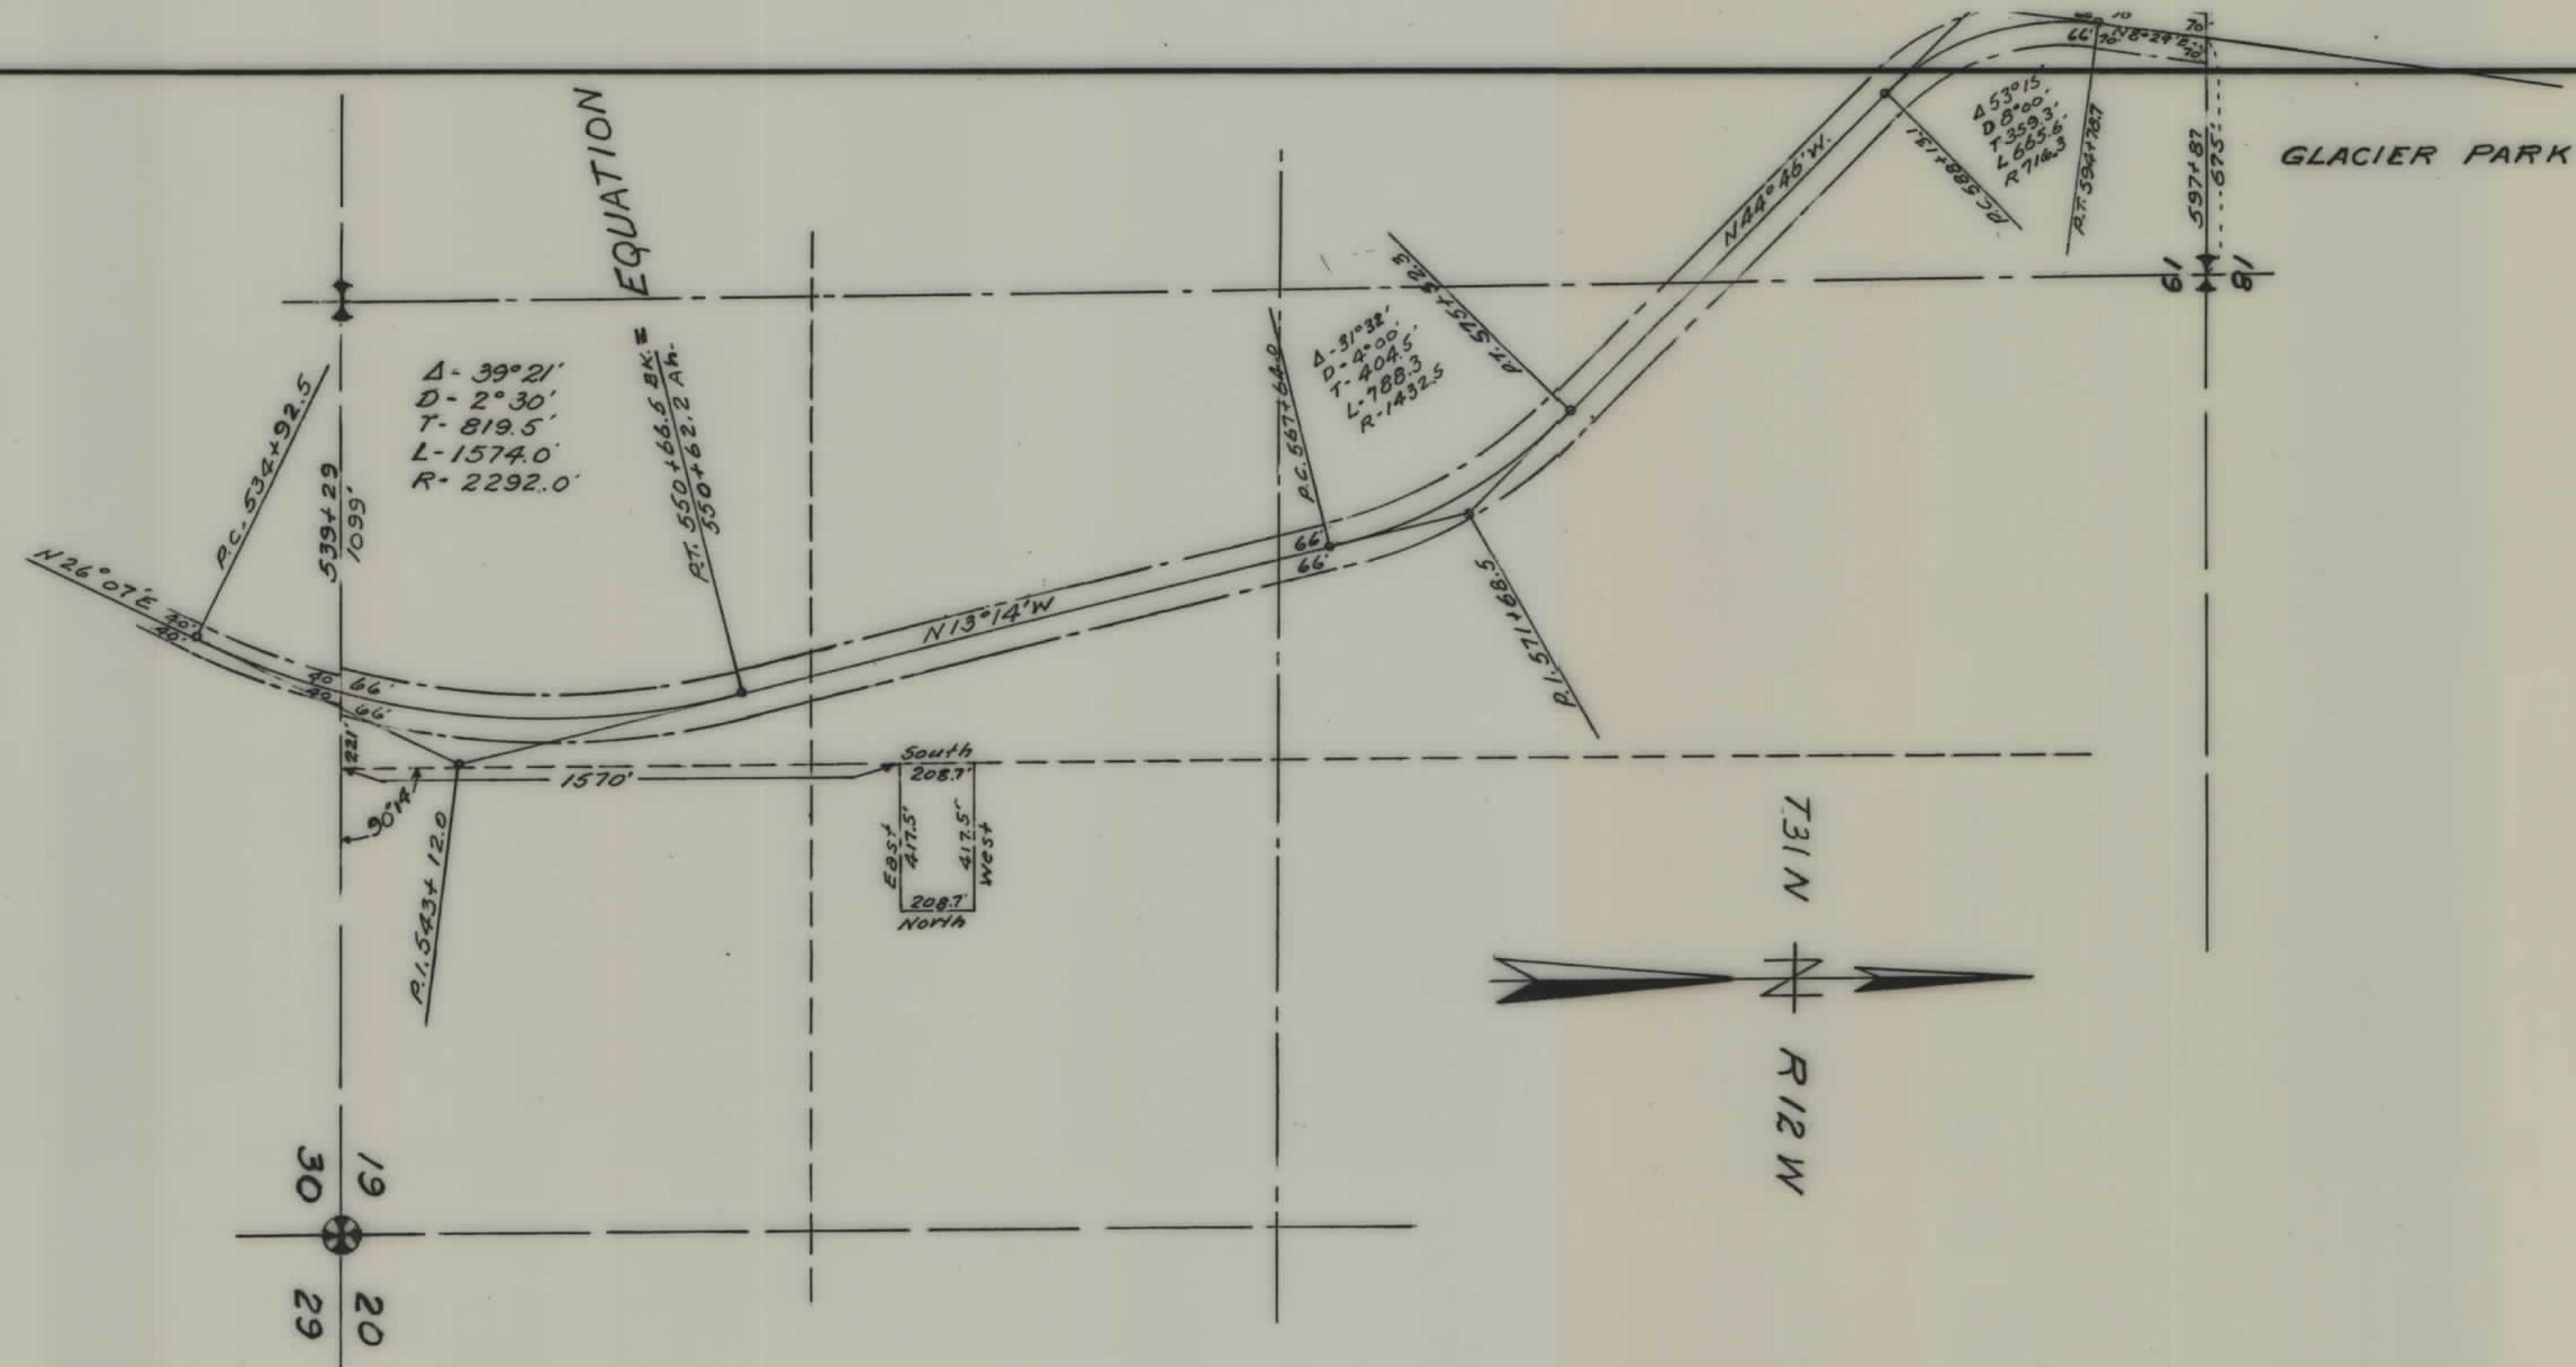

FED. RD. DIST. NO.	STATE	PROJ. NO.	FISCAL YEAR	SHEET NO.	TOTAL SHEETS
1	MONT.	F.H.P. 13-A		1	1

RIW & Alignment Copied
from B.P.R. Prints
June - 1942

GLACIER COUNTY

Scale - 1" = 400'