


PLANS
NOT
TO
SCALE


FED. ROAD DIST. NO.	STATE	FED. AID PROJ. NO.	FISCAL YEAR	SHEET NO.	TOT SHE.
1	MONT.	301		2	5

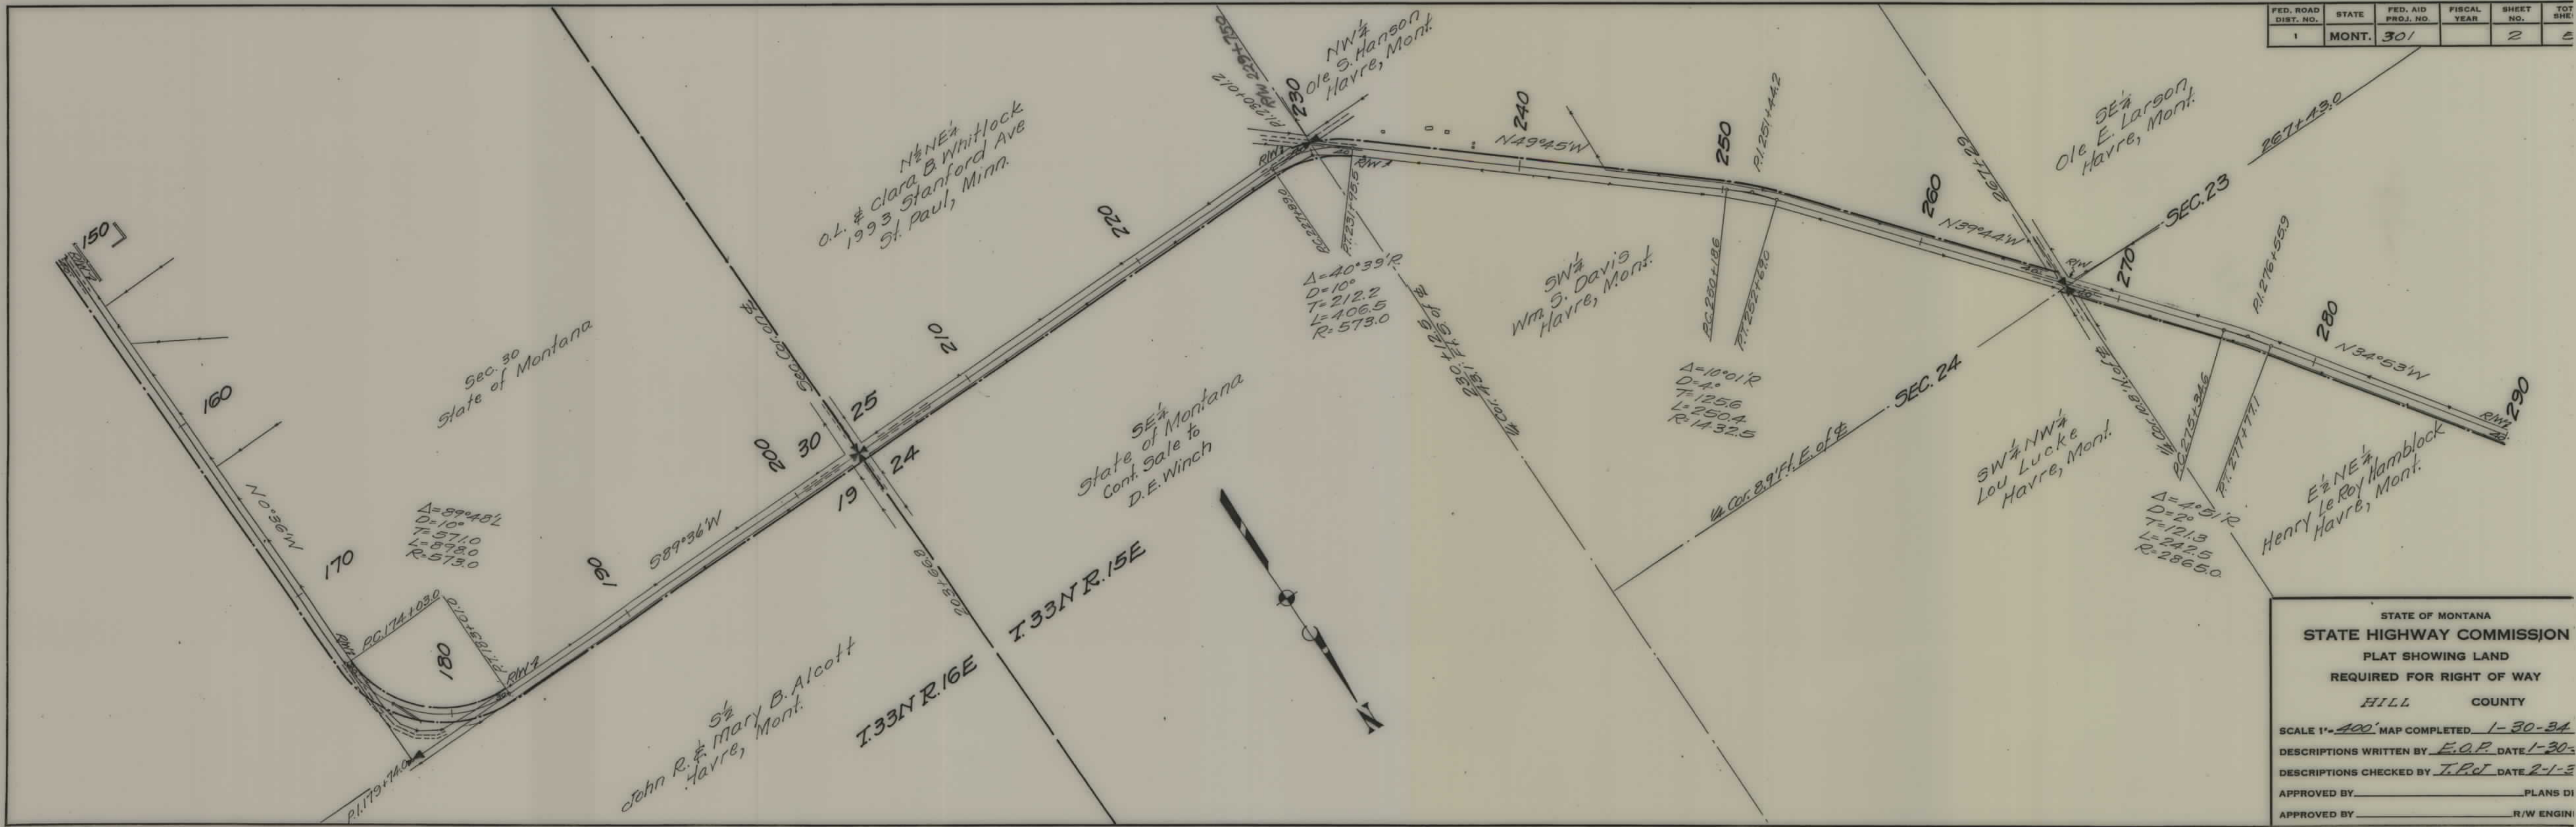

STATE OF MONTANA
 STATE HIGHWAY COMMISSION
 PLAT SHOWING LAND
 REQUIRED FOR RIGHT OF WAY
 HILL COUNTY

SCALE 1" = 400' MAP COMPLETED 1-30-34
 DESCRIPTIONS WRITTEN BY E.O.P. DATE 1-30-34
 DESCRIPTIONS CHECKED BY T.P.J. DATE 2-1-34
 APPROVED BY _____ PLANS DI
 APPROVED BY _____ R/W ENGR


FED. ROAD DIST. NO.	STATE	FED. AID PROJ. NO.	FISCAL YEAR	SHEET NO.	TOTAL SHEETS
1	MONT.	301		3	5

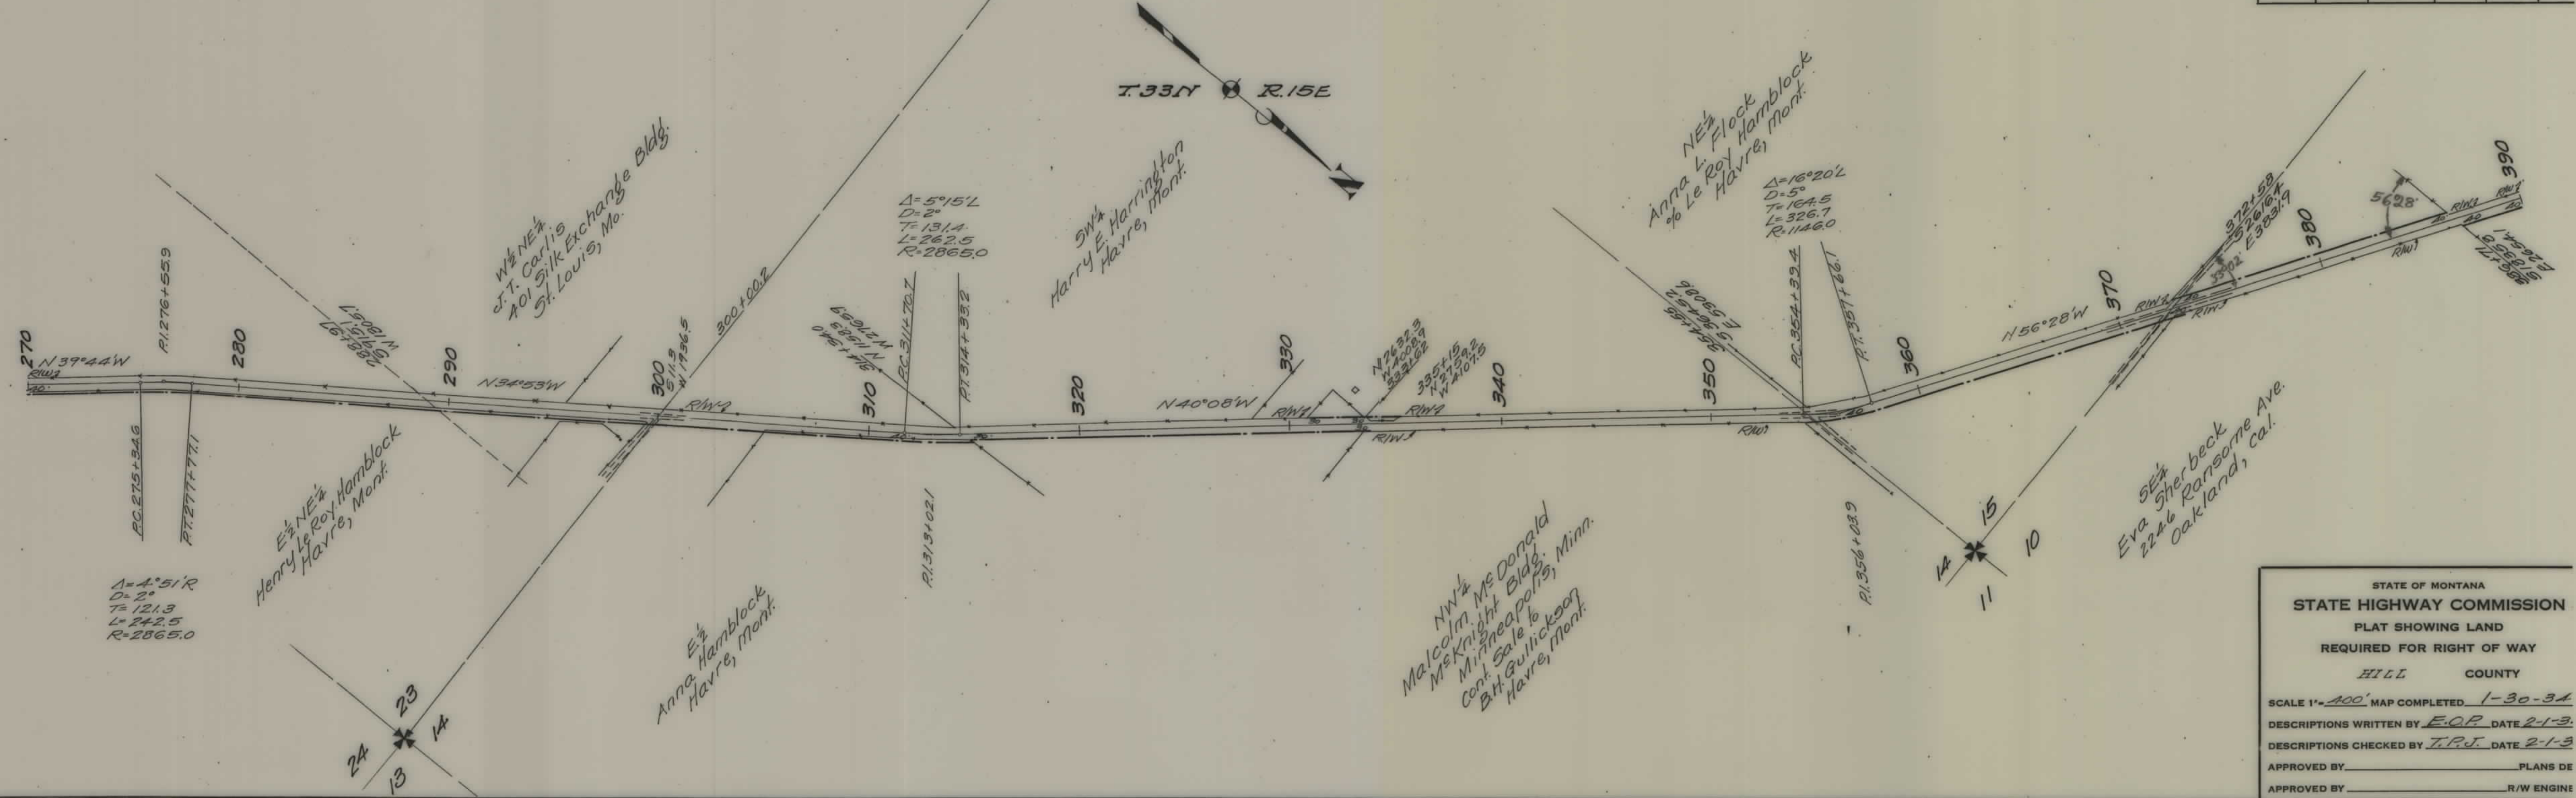

STATE OF MONTANA
 STATE HIGHWAY COMMISSION
 PLAT SHOWING LAND
 REQUIRED FOR RIGHT OF WAY
 HILL COUNTY

SCALE 1"=400' MAP COMPLETED 1-30-34
 DESCRIPTIONS WRITTEN BY E.O.P. DATE 2-1-3.
 DESCRIPTIONS CHECKED BY T.P.J. DATE 2-1-3
 APPROVED BY _____ PLANS DE
 APPROVED BY _____ R/W ENGINE

FED. ROAD DIST. NO.	STATE	FED. AID PROJ. NO.	FISCAL YEAR	SHEET NO.	TC SHI
1	MONT.	301		5	5

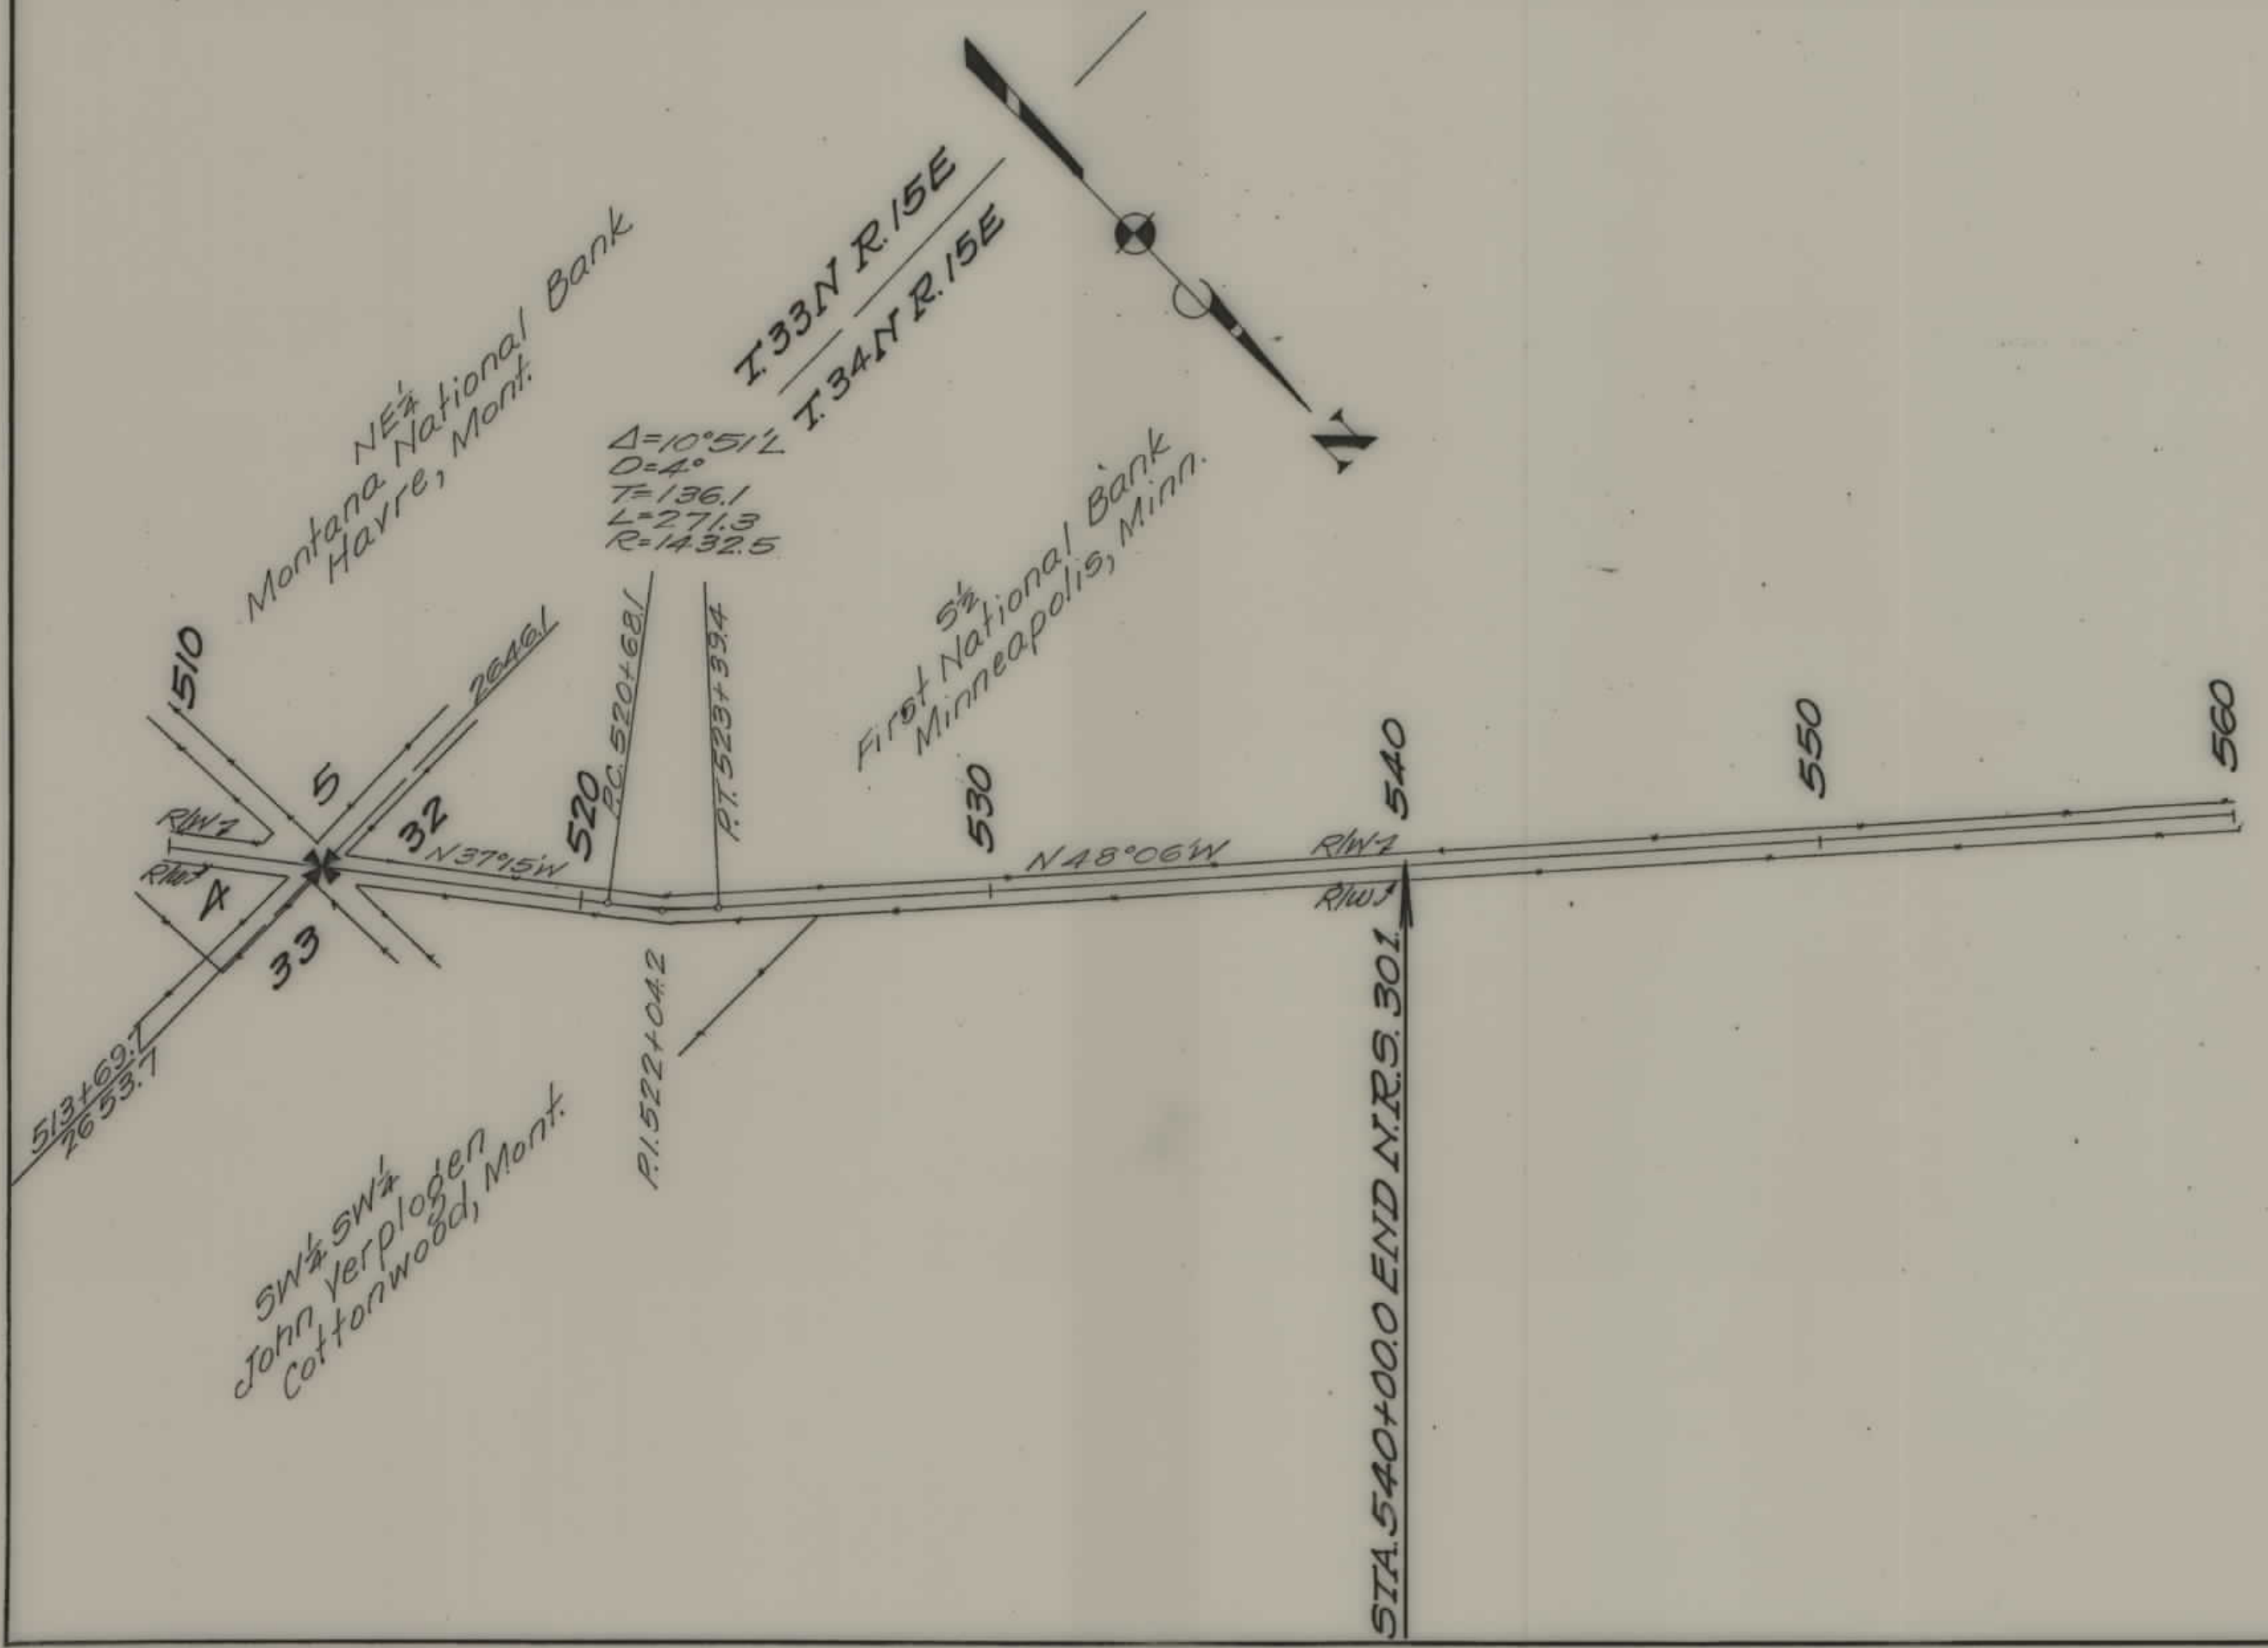

STATE OF MONTANA
STATE HIGHWAY COMMISSION
PLAT SHOWING LAND
REQUIRED FOR RIGHT OF WAY
HILL COUNTY

SCALE 1"=400' MAP COMPLETED 1-30-31
DESCRIPTIONS WRITTEN BY E.C.P. DATE 1-31
DESCRIPTIONS CHECKED BY T.P.G. DATE 2-1

APPROVED BY _____ PLANS I
APPROVED BY _____ R/W ENGR