


PLANS
NOT
TO
SCALE

FED. ROAD DIST. NO.	STATE	FED. AID PROJECT NUMBERS		STATE NO.	SHEET NO.	TOTAL SHEETS
		CONST. NO.	R/W NO.			
8	MONT.		S-301 (11)	3301-11	1	6

HAVRE-SIMPSON-CANADIAN LINE


STATE OF MONTANA
STATE HIGHWAY COMMISSION

RIGHT OF WAY PLAN OF
FEDERAL AID PROJECT NO. S-301(11) R/W
S-301() CONST.
HAVRE-SIMPSON-CANADIAN LINE

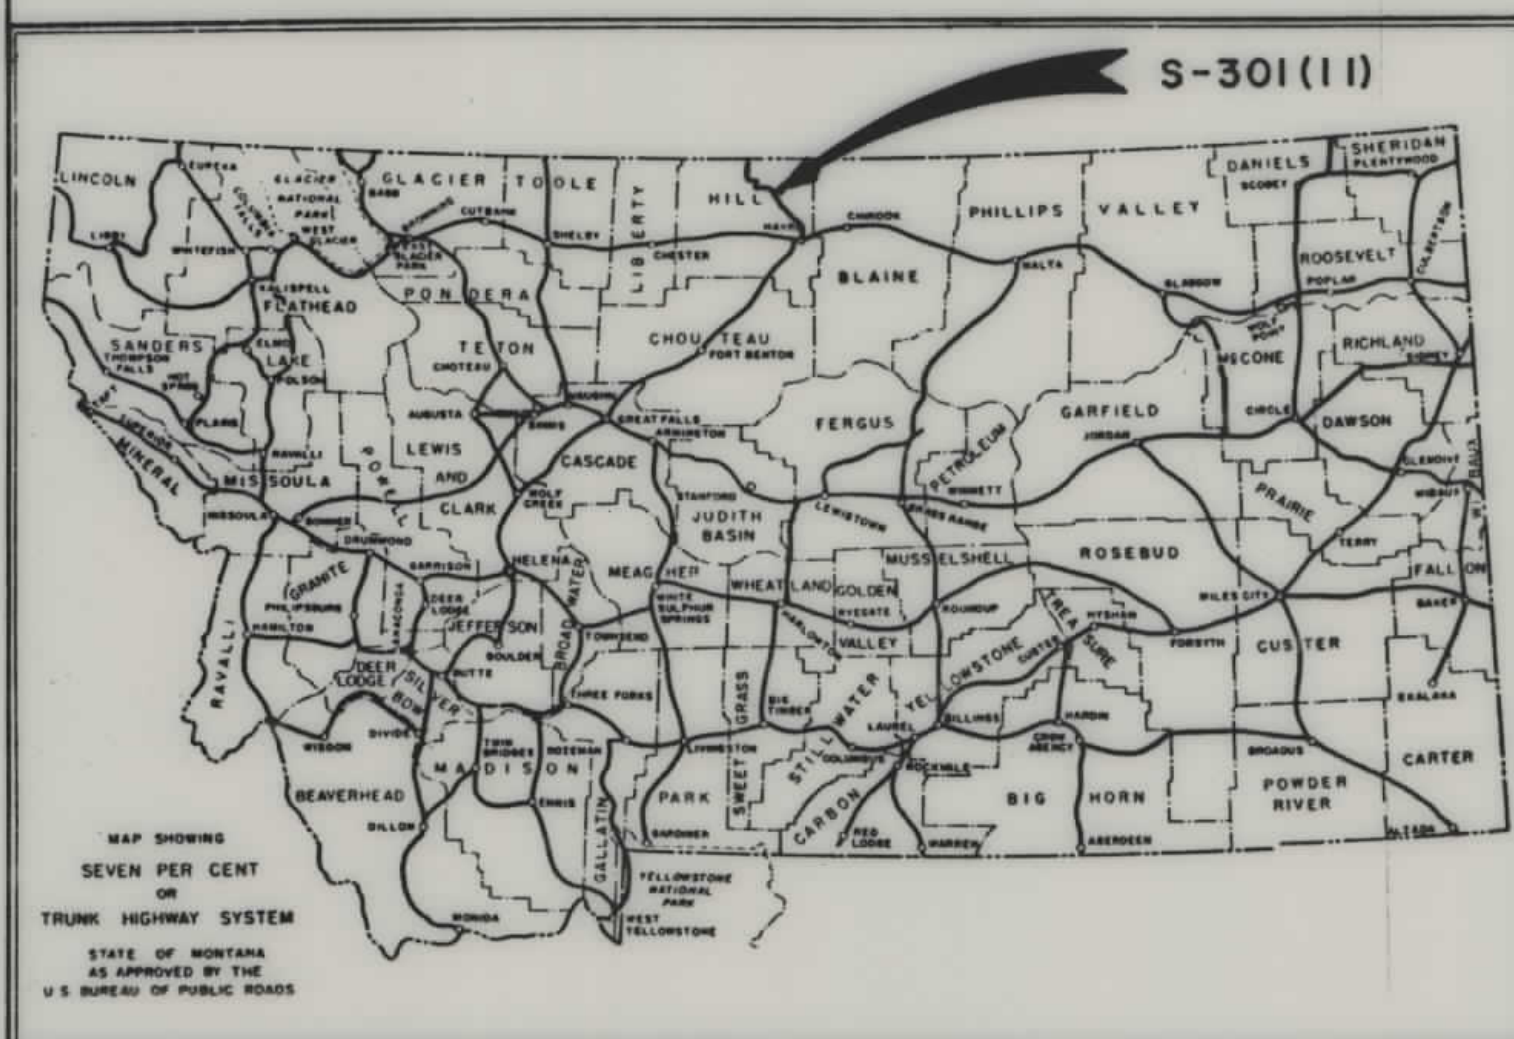


CONVENTIONAL SIGNS

STATE AND NATIONAL LINE.....	-----
COUNTY LINE.....	-----
CITY, VILLAGE OR BOROUGH LINE.....	-----
TOWNSHIP LINE.....	-----
SECTION LINE.....	-----
RESERVATION LINE.....	-----
FENCE LINE.....	-----
GUARD RAIL.....	-----
OWNERSHIP BOUNDARY.....	-----
RIGHT OF WAY LINE.....	-----
RIGHT OF WAY LINE FENCED.....	-----
TRAVELED WAY.....	-----
RAILROADS.....	-----
RETAINING WALLS.....	-----
BASE OR SURVEY LINE.....	-----
LEVEE.....	-----
CULVERTS IN PLACE (PLAN).....	-----
NEW CULVERTS (PLAN).....	-----
NEW CULVERTS (PROFILE).....	-----
TROLLEY POLE.....	-----
POWER POLE.....	-----
TELEPHONE OR TELEGRAPH POLE.....	-----
MARSH.....	-----
DITCH.....	-----
RIPRAP.....	-----
BRIDGE.....	-----
SECTION CORNER.....	FOUND UNFOUND
1/4 SECTION CORNER.....	FOUND UNFOUND
1/16 CORNER.....	FOUND UNFOUND
CENTER OF SECTION.....	FOUND UNFOUND
CONTROL OF ACCESS WITH FENCE.....	-----
CONTROL OF ACCESS WITHOUT FENCE.....	-----
PARCEL NUMBER.....	-----
CATTLE GUARD.....	-----
GATE IN FENCE.....	-----
CONSTRUCTION LIMITS.....	CUT FILL

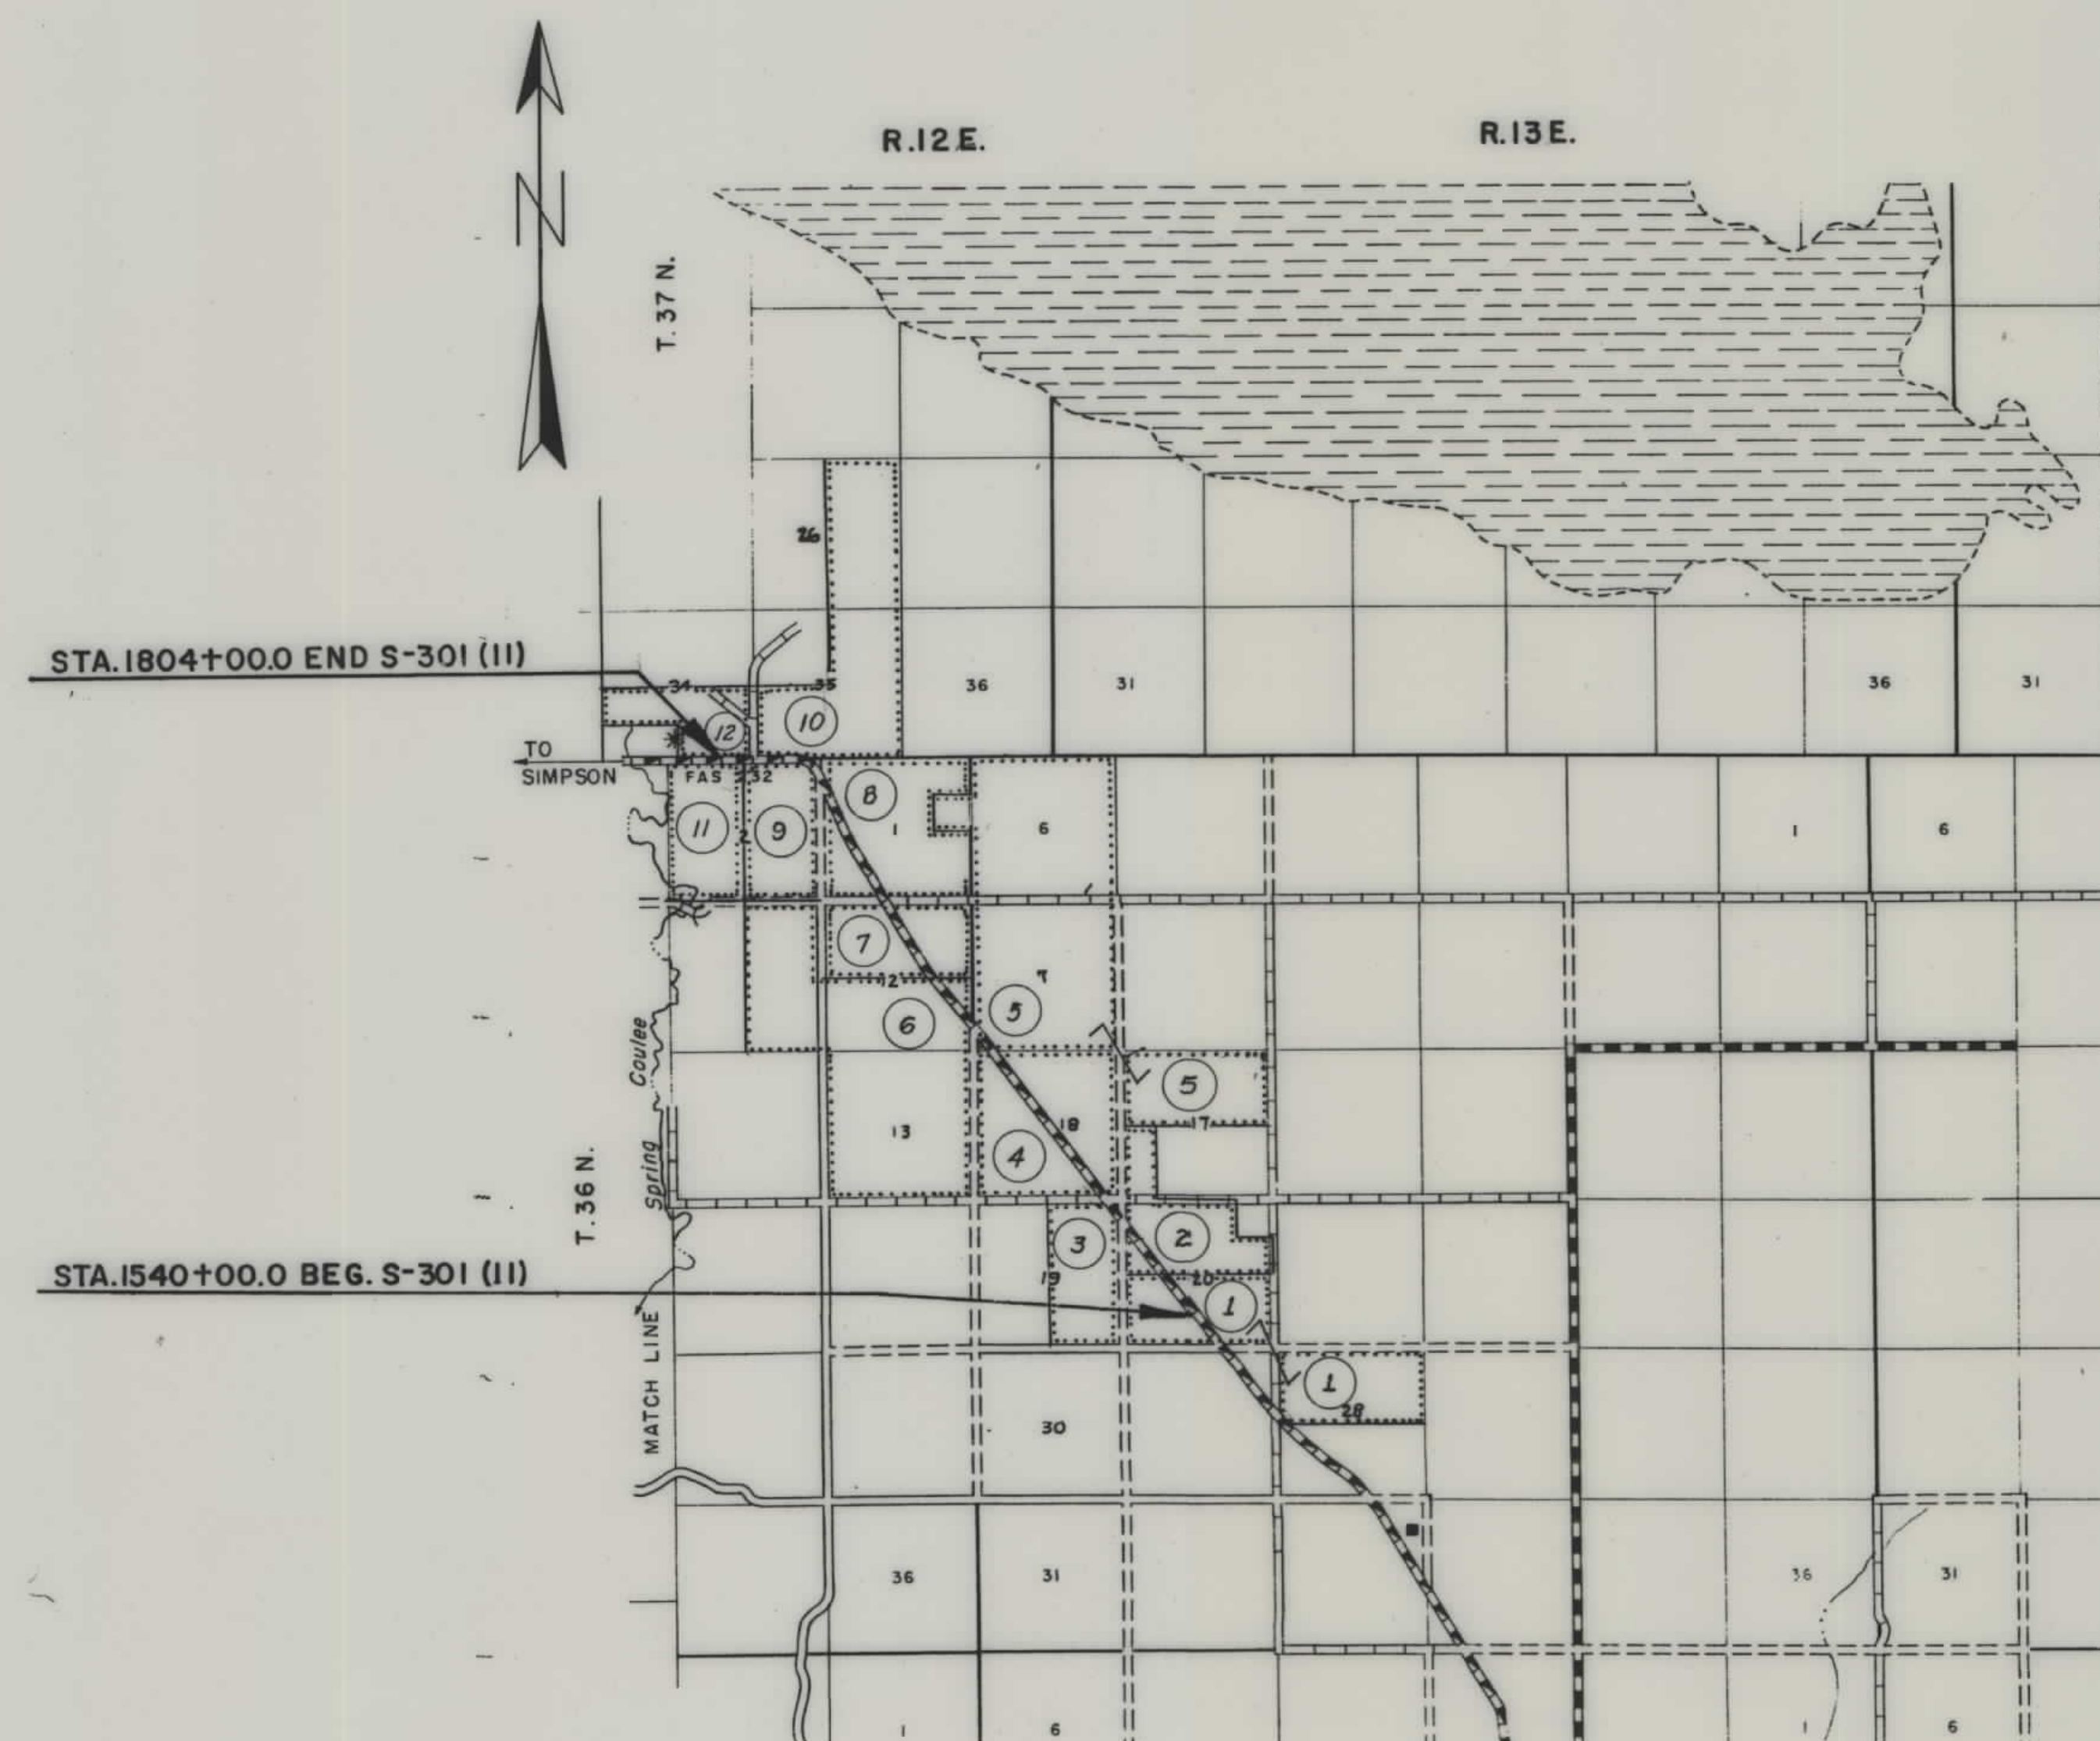

OWNERSHIPS									
PARCEL	NAME	ADDRESS	TOTAL AREA	GROSS TAKE ACREAGE	PTW ACREAGE	NET TAKE ACREAGE	REMAINDER		
							LEFT	RIGHT	
1	ERICK, B. GRANELL	904 BOULEVARD AVE, HAVRE, MONT.	640 AC.	3.01 AC.	1.81 AC.	1.20 AC.	146.08 AC.	490.91 AC.	
2	NEVA ARNTZEN	BOX 40, SIMPSON RTE. "	360 "	5.91 "	3.55 "	2.36 "	33.17 "	320.92 "	
3	ALFRED C. & CATHERINE A. BRADBURY	717-718 ST. HAVRE, MONT.	320 "	1.64 "	0.99 "	0.65 "	316.20 "	2.10 "	
4	STATE OF MONTANA	HELENA, MONT.	640 "	15.49 "	9.29 "	6.20 "	313.52 "	310.99 "	


FED. ROAD DIST. NO.	STATE	FED. AID PROJECT NUMBERS		STATE NO.	SHEET NO.	TOTAL SHEETS
		CONST. NO.	R/W NO.			
8	MONT.		S-301(11)	3301-11	2	6

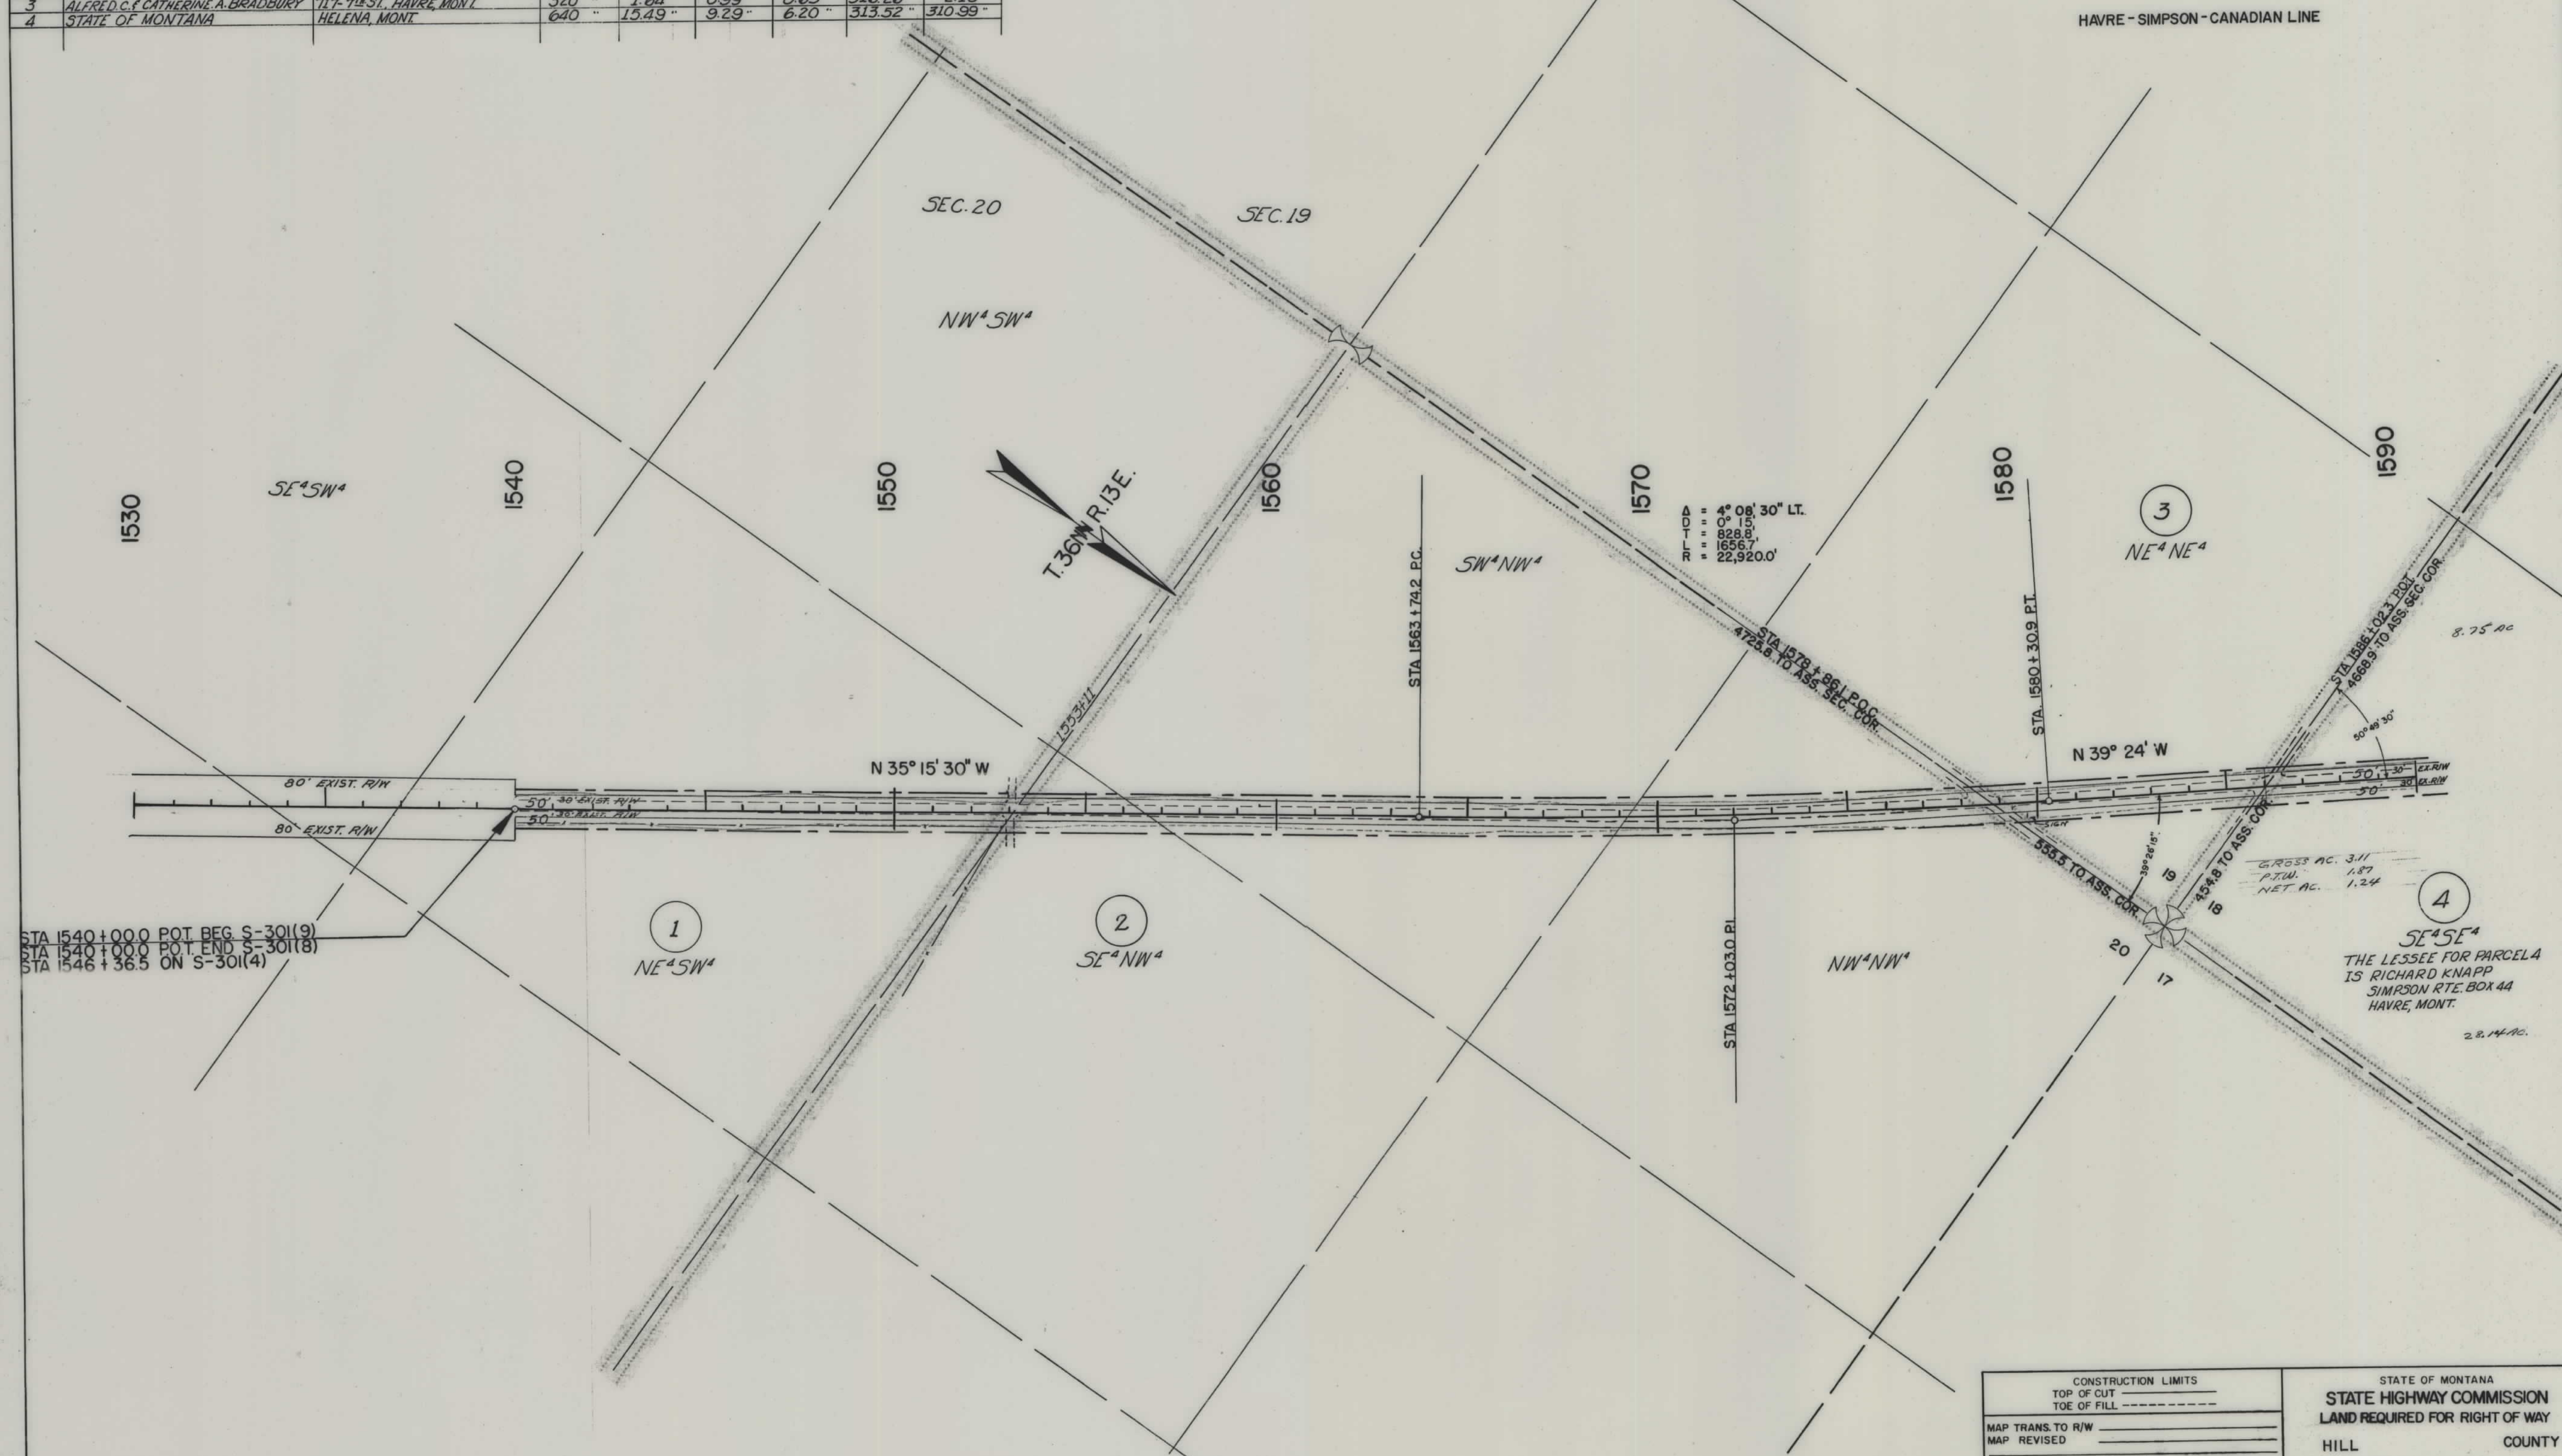

CONSTRUCTION LIMITS		STATE OF MONTANA	
TOP OF CUT	-----	STATE HIGHWAY COMMISSION LAND REQUIRED FOR RIGHT OF WAY	
TOE OF FILL	-----		
MAP TRANS. TO R/W	-----	HILL COUNTY	
MAP REVISED	-----		
APPROVAL 5/22/13		300' R/W COMPLETED	

OWNERSHIPS							
PARCEL	NAME	ADDRESS	TOTAL AREA	GROSS TAKE ACREAGE	PTW ACREAGE	NET TAKE ACREAGE	REMAINDER LEFT RIGHT
4	STATE OF MONTANA	HELENA, MONT.	640 AC.	15.49 AC.	9.29 AC.	6.20 AC.	313.52 AC. 310.99 AC.

FED. ROAD DIST. NO.	STATE	FED. AID PROJECT NUMBERS		STATE NO.	SHEET NO.	TOTAL SHEETS
		CONST. NO.	R/W NO.			
8	MONT.		S-301 (II)	3301-II	3	6

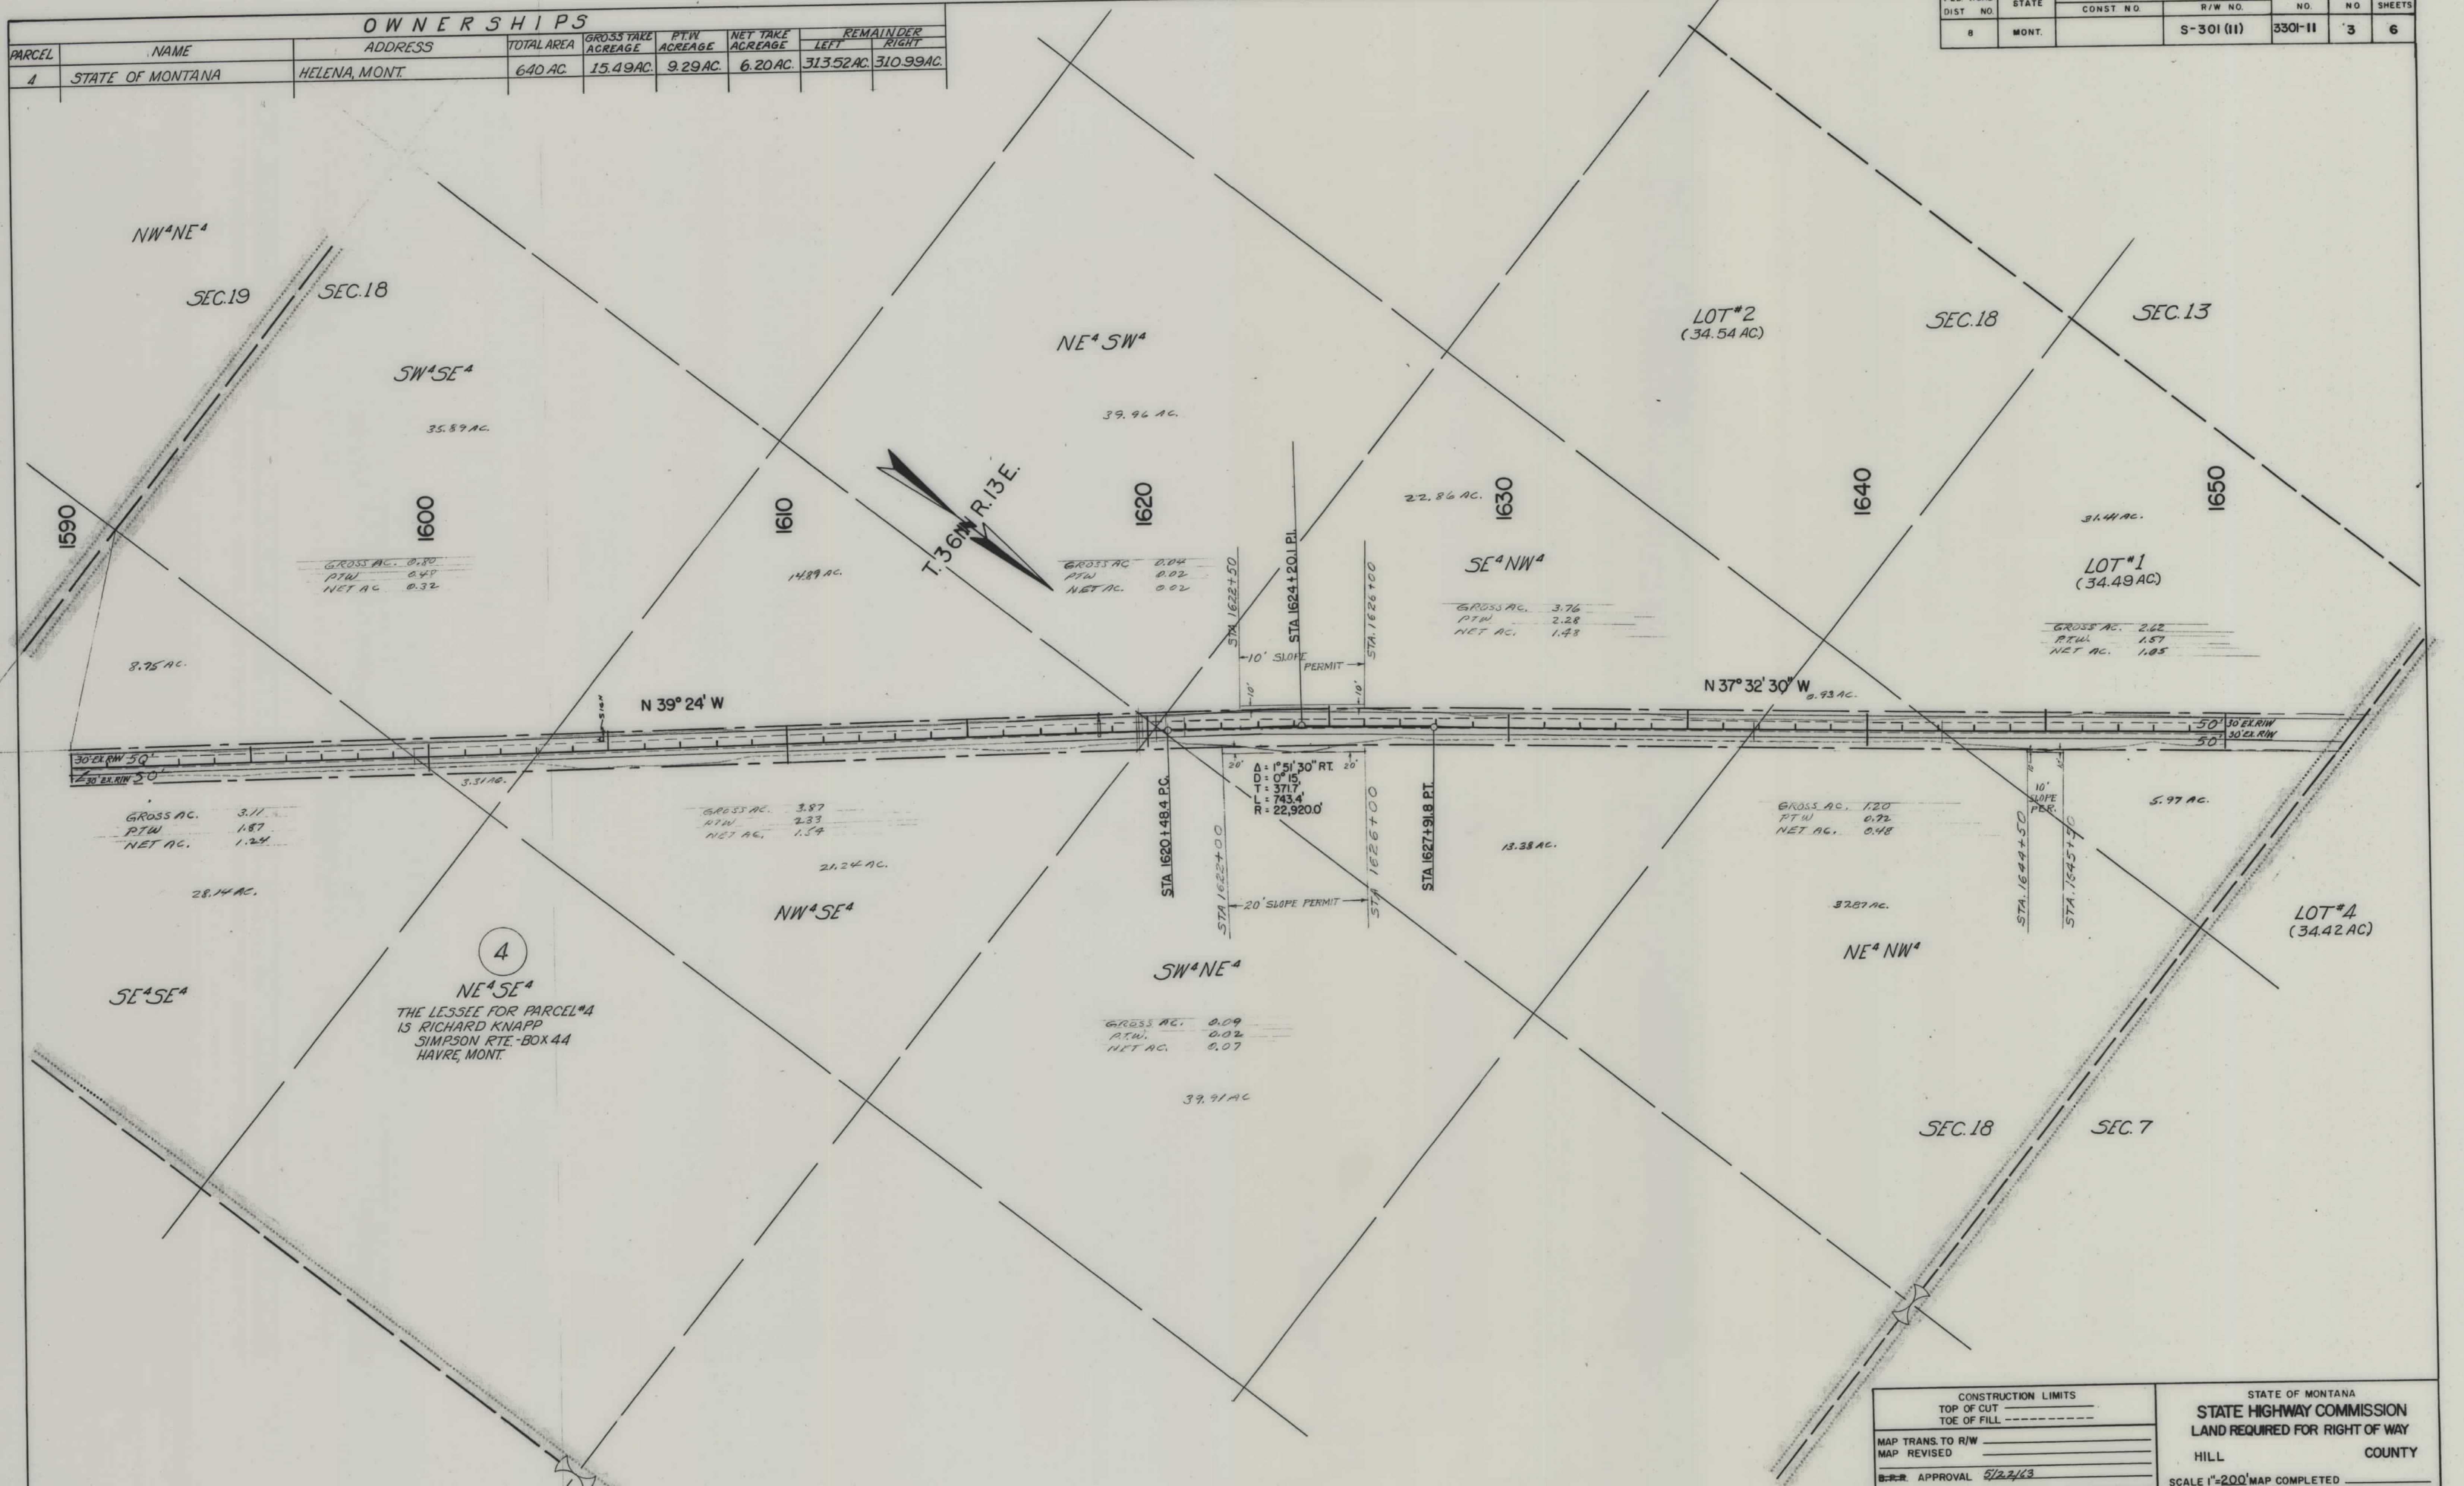

CONSTRUCTION LIMITS		STATE OF MONTANA	
TOP OF CUT	-----	STATE HIGHWAY COMMISSION	
TOP OF FILL	-----	LAND REQUIRED FOR RIGHT OF WAY	
MAP TRANS. TO R/W	-----	HILL COUNTY	
MAP REVISED	-----	SCALE 1"=200' MAP COMPLETED	
APPROVAL	5/22/13		

FED ROAD DIST NO	STATE	FED AID PROJECT NUMBERS		STATE NO.	SHEET NO	TOTAL SHEETS
		CONST NO	R/W NO.			
8	MONT.		S-301(II)	3301-II	4	6


OWNERSHIPS

PARCEL	NAME	ADDRESS	TOTAL AREA	GROSS TAKE ACREAGE	PTW ACREAGE	NET TAKE ACREAGE	REMAINDER	
							LEFT	RIGHT
		HELENA, MONT.	640 AC.	15.49 AC.	9.29 AC.	6.20 AC.	313.52 AC.	310.99 AC.
4	STATE OF MONTANA	SIMPSON RTE. HAVRE, MONT.	1568.41 "	1.67 "	1.00 "	0.61 "	216 "	1564.38 "
5	RUSSELL WHITSON	BOX 929	1280 "	5.92 "	3.55 "	2.37 "	53.69 "	1240.39 "
6	HALCIE P. STALLCOP	SIMPSON RTE, BOX 44, HAVRE, MONT.	320 "	7.21 "	4.33 "	2.88 "	171.58 "	141.21 "
7	RICHARD KNAPP							



OWNERSHIPS							
PARCEL	NAME	ADDRESS	TOTAL AREA	GROSS TAKE ACREAGE	PTW ACREAGE	NET TAKE ACREAGE	REMAINDER LEFT RIGHT
7	RICHARD KNAPP	SIMPSON RTE, BOX 44, HAWRE, MONT.	320 AC.	7.21 AC.	4.33 AC.	2.88 AC.	171.58 AC. 141.21 AC.
8	PETRUS PEETERS: CONTRACT TO ALFRED C. F. CATHERINE A. BRADBURY	SIMPSON RTE, HAWRE, MONT.		10.53 "	6.32 "	4.21 "	
9	ORVILLE IVER NAGELHUS	" " " "	307.79 "	5.25 "	2.02 "	3.23 "	296.98 " 5.56 "

FED. ROAD DIST. NO.	STATE	FED. AID PROJECT NUMBERS		STATE NO.	SHEET NO.	TOTAL SHEETS
		CONST. NO.	R/W NO.			
8	MONT.		S-301 (II)	3301-11	5	6

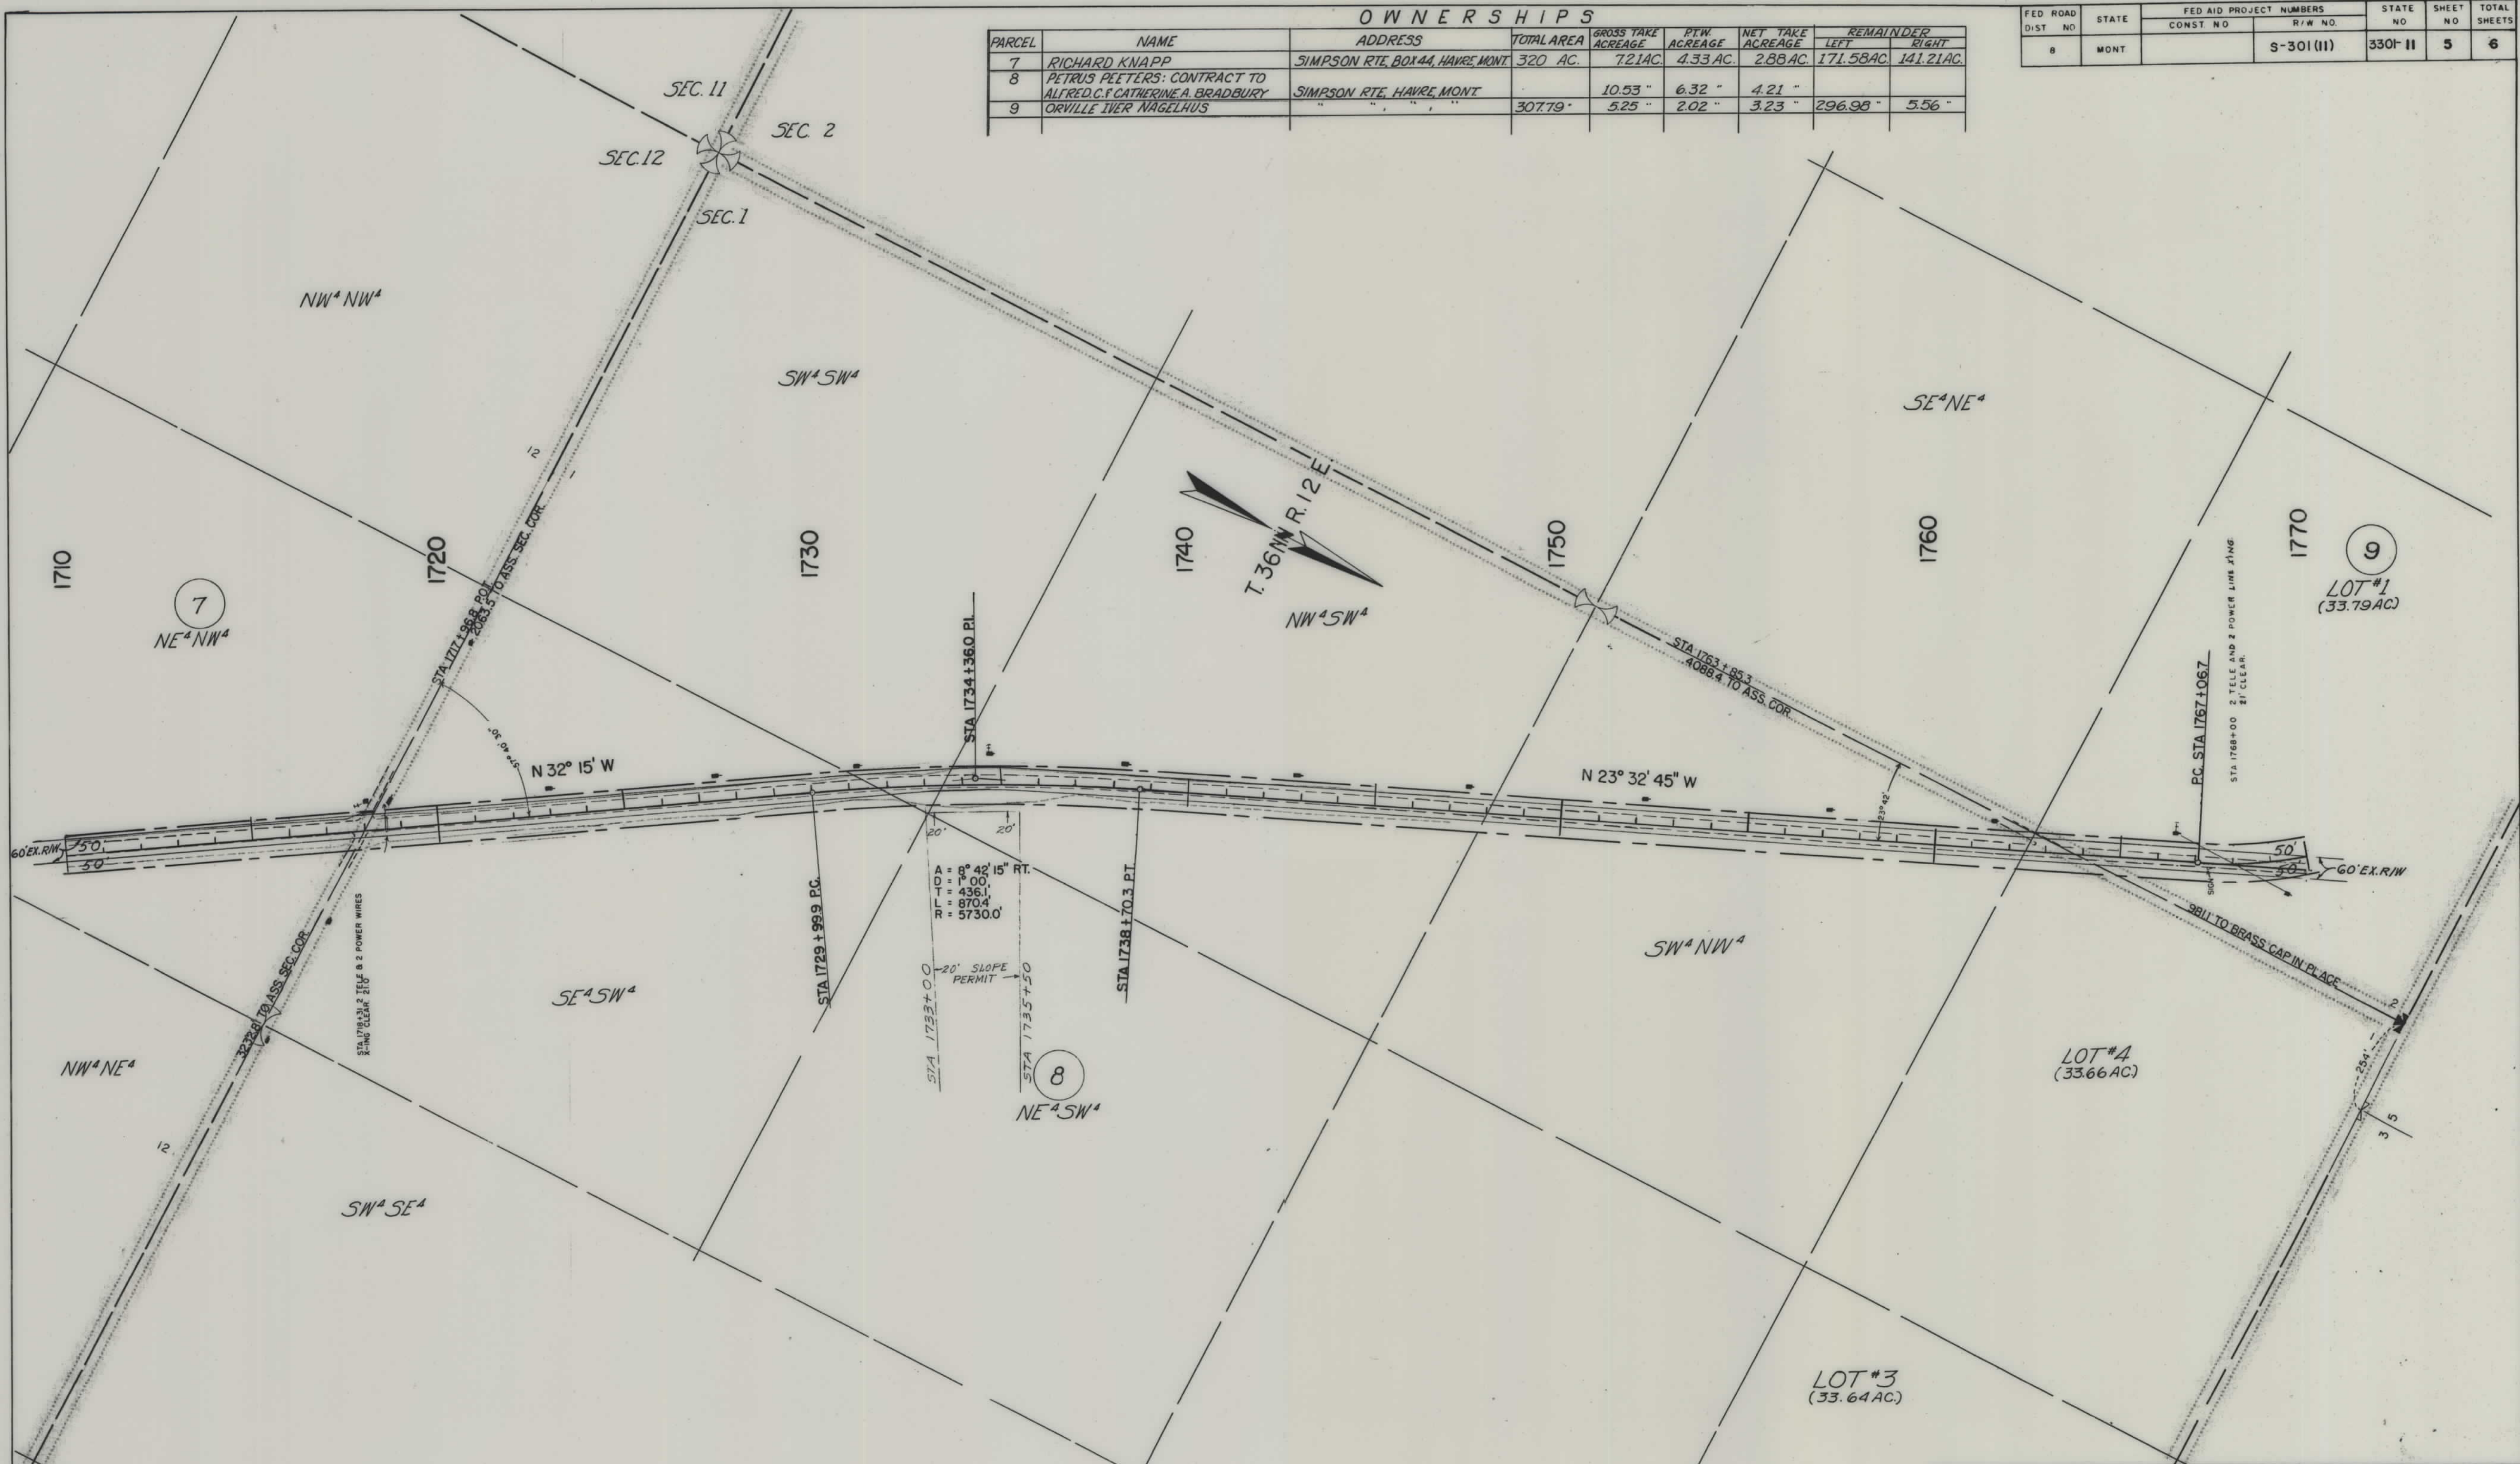

CONSTRUCTION LIMITS		STATE OF MONTANA	
TOP OF CUT	-----	STATE HIGHWAY COMMISSION	
TOE OF FILL	-----	LAND REQUIRED FOR RIGHT OF WAY	
MAP TRANS. TO R/W	-----	HILL COUNTY	
MAP REVISED	-----		

FED ROAD DIST NO	STATE	FED AID PROJECT NUMBERS		STATE NO	SHEET NO	TOTAL SHEETS
		CONST NO	R/W NO			
8	MONT		S-301 (II)	330-41	6	6

