

PLANS


NOT

TO

SCALE

FED. ROAD DIST. NO.	STATE	FED AID PROJECT NUMBERS		STATE NO.	SHEET NO.	TOTAL SHEETS
		CONST. NO.	R/W NO.			
8	MONT.		S-304 (2)	3304-02	1	1

ANACONDA-GALEN

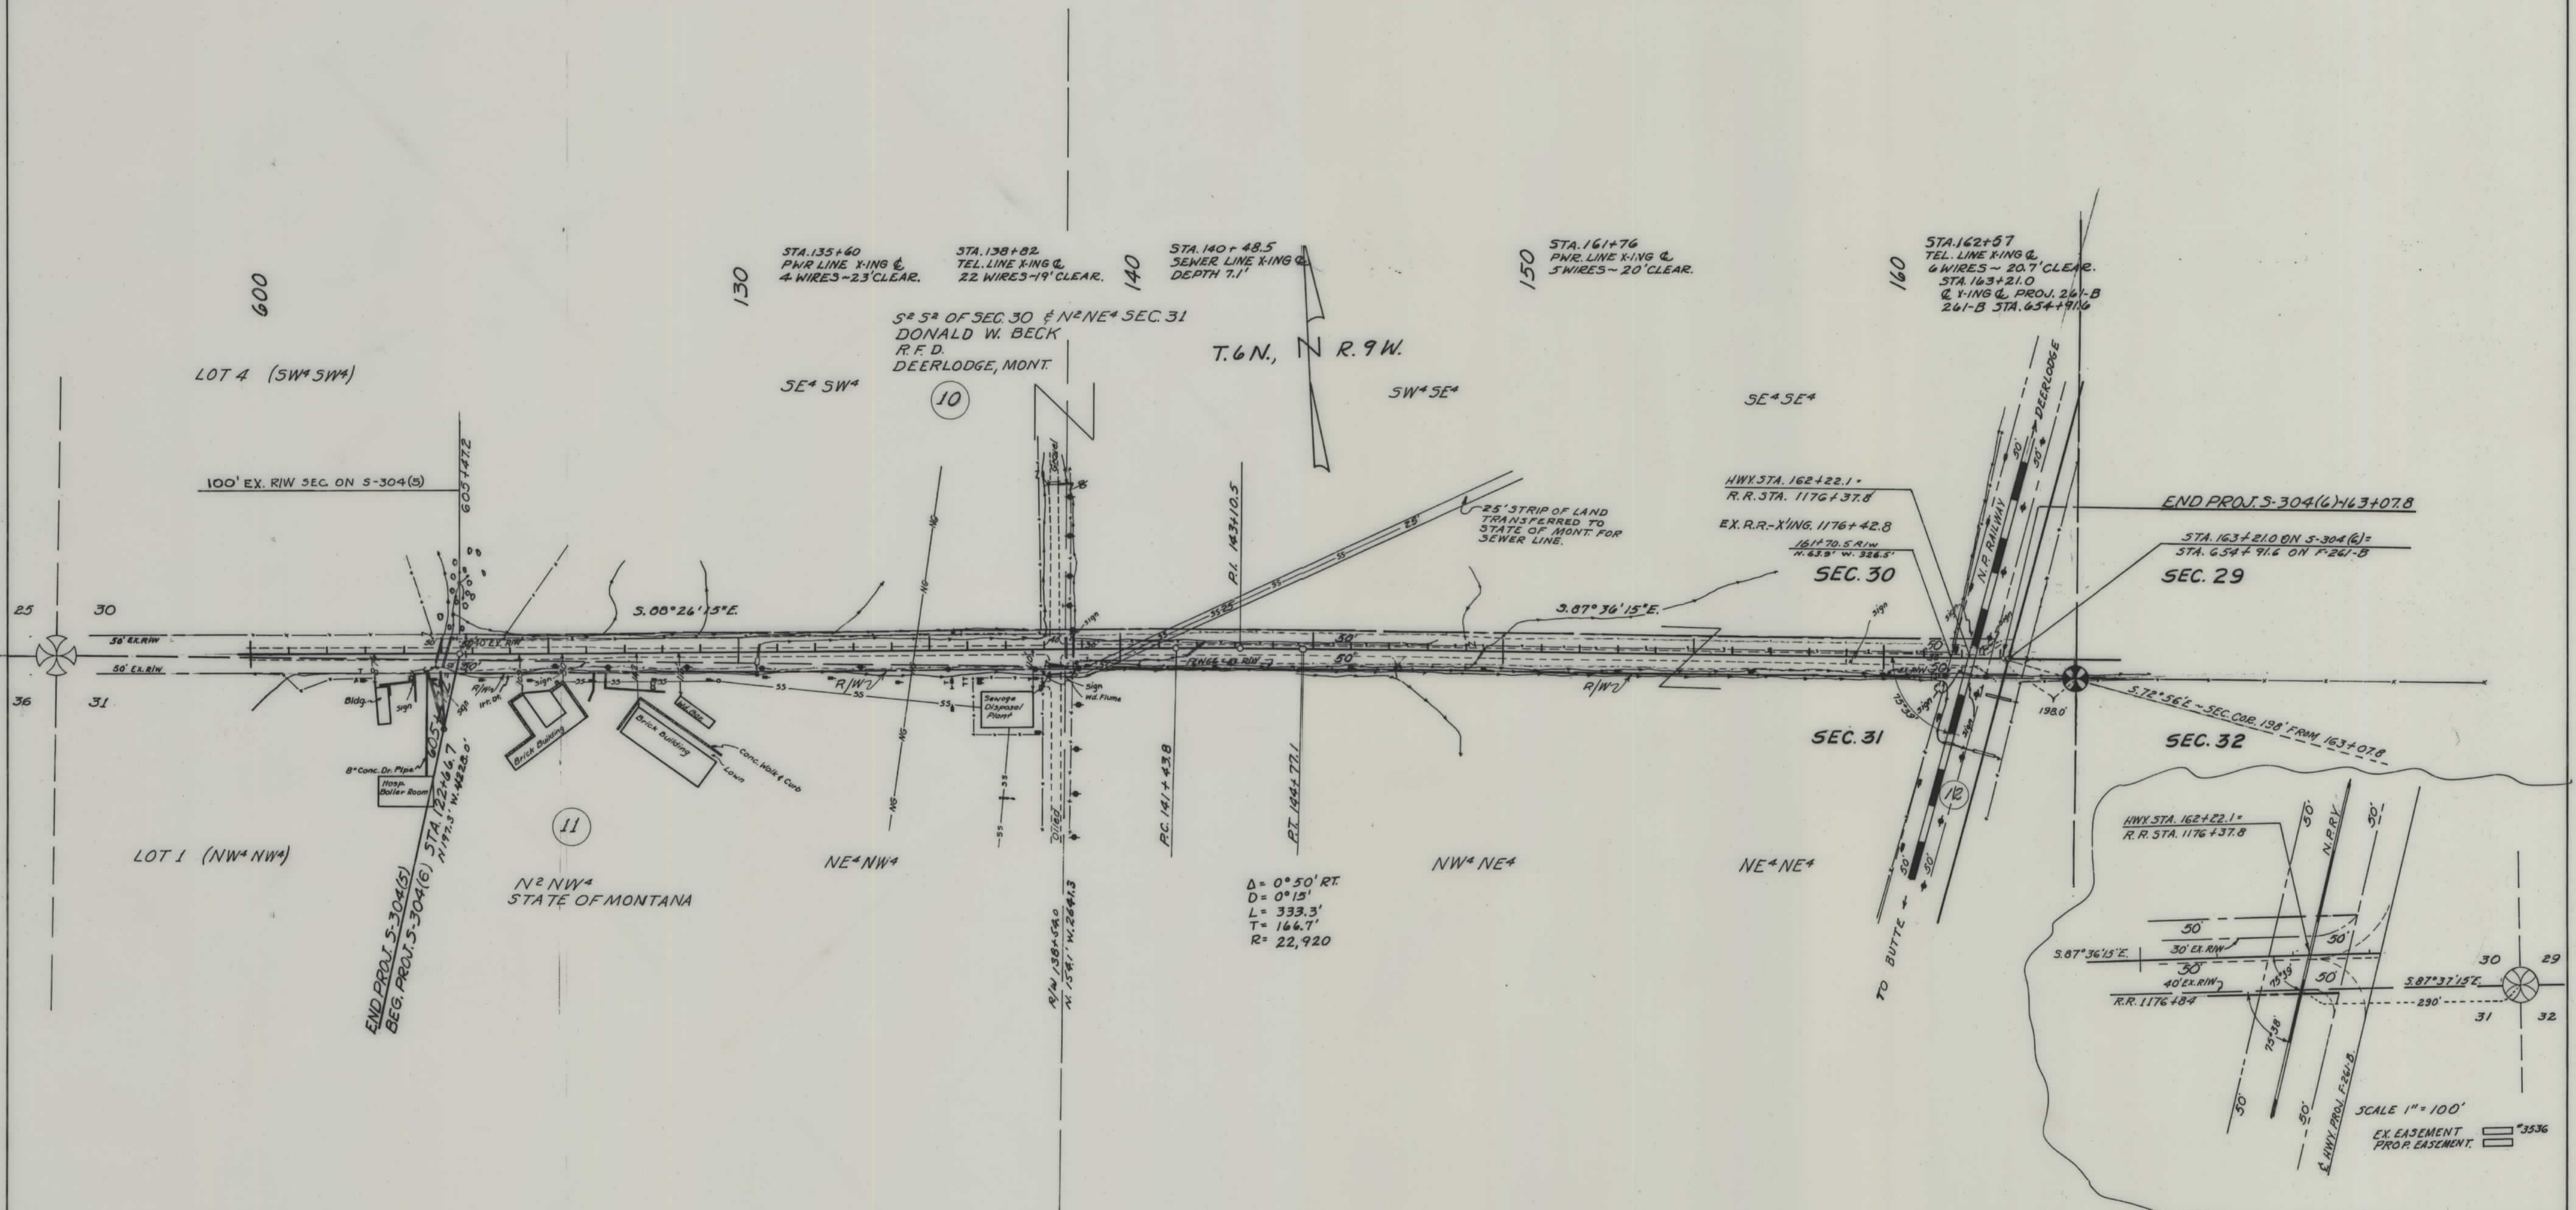

CONSTRUCTION LIMITS TOP OF CUT _____ TOE OF FILL _____ MAP TRANS. TO R/W _____ MAP REVISED _____ STATE APPROVAL 5/9/62	STATE OF MONTANA STATE HIGHWAY COMMISSION LAND REQUIRED FOR RIGHT OF WAY DEER LODGE COUNTY SCALE 1"=200' MAP COMPLETED _____
---	--