


PLANS  
NOT  
TO  
SCALE

FED. ROAD DIST. NO.	STATE	N.R.S. PROJ. NO.	FISCAL YEAR	SHEET NO.	TOT SHE
1	MONT.	313		1	4

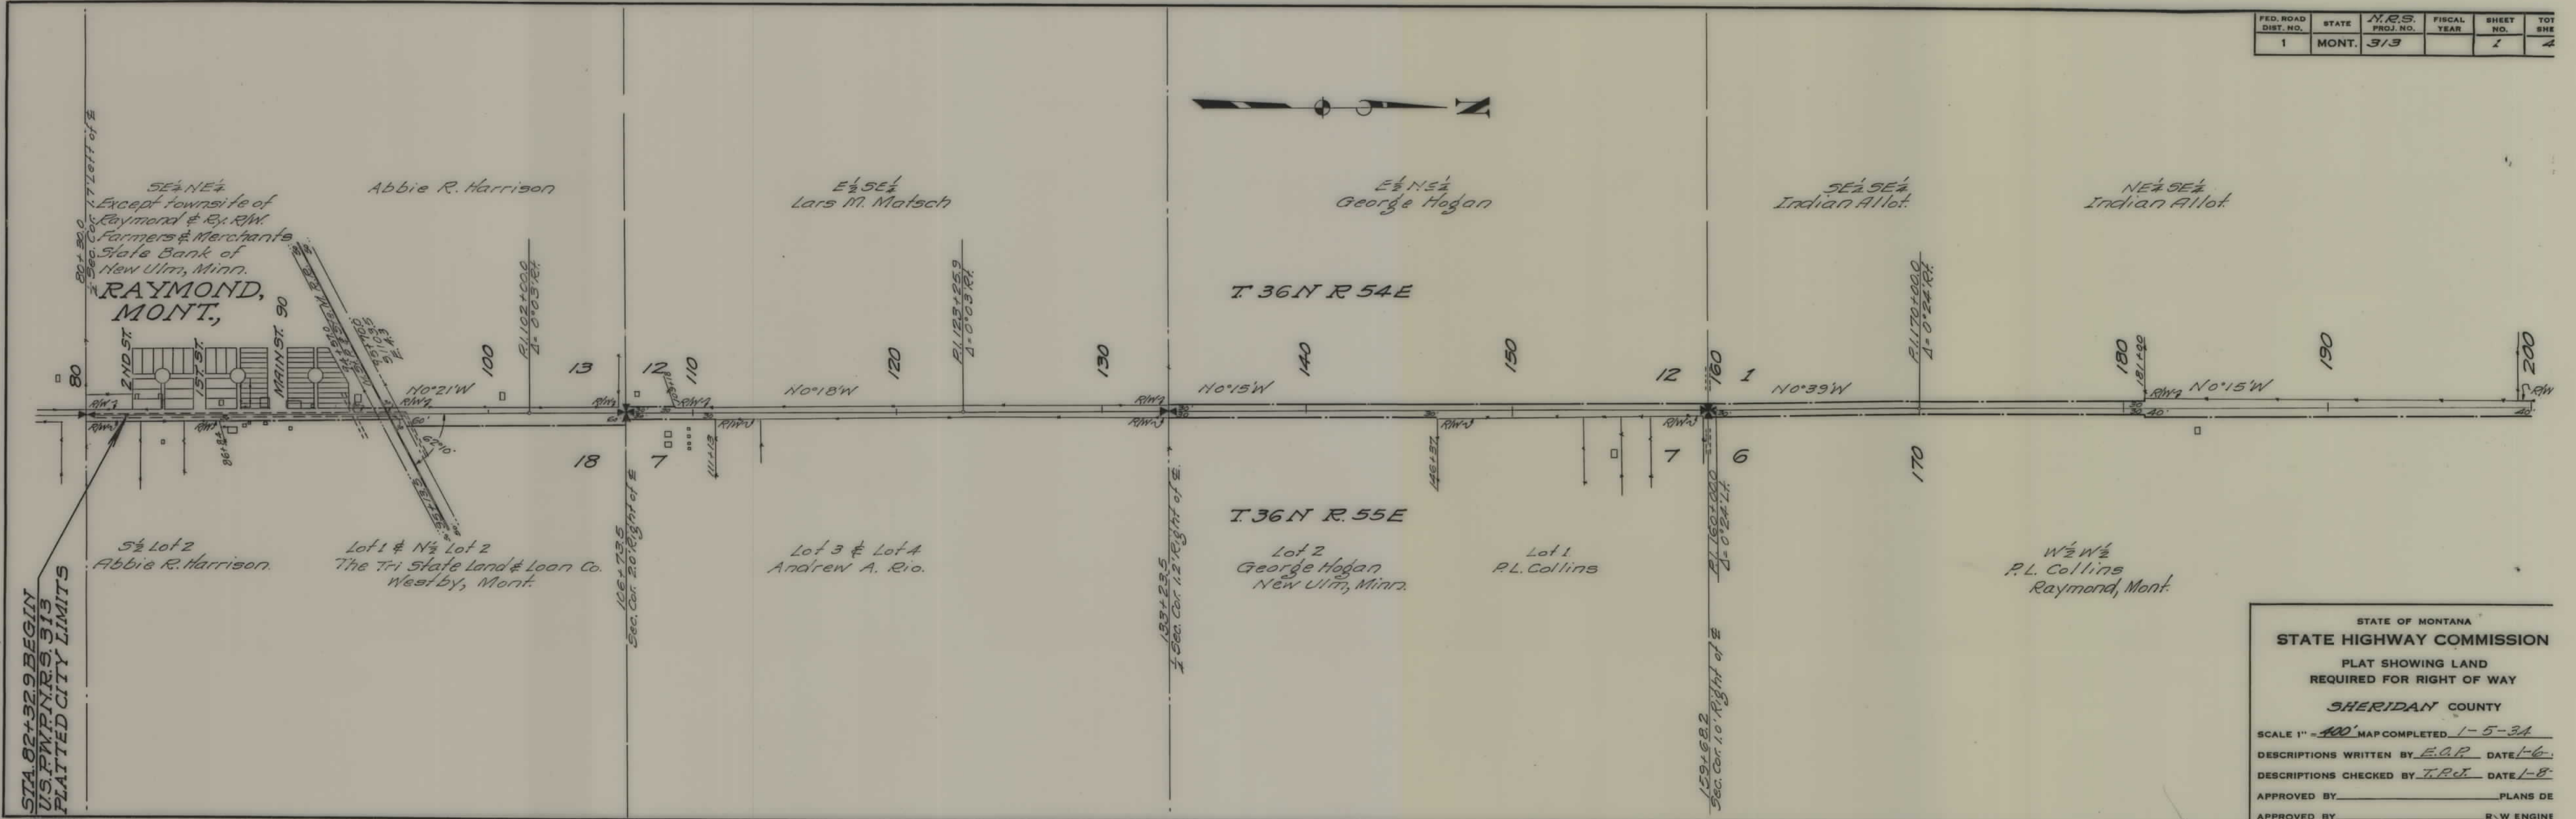


STATE OF MONTANA  
**STATE HIGHWAY COMMISSION**  
 PLAT SHOWING LAND  
 REQUIRED FOR RIGHT OF WAY  
 SHERIDAN COUNTY

SCALE 1" = 400' MAP COMPLETED 1-5-34  
 DESCRIPTIONS WRITTEN BY E.C.P. DATE 1-6-  
 DESCRIPTIONS CHECKED BY T.R.J. DATE 1-8-  
 APPROVED BY \_\_\_\_\_ PLANS DE  
 APPROVED BY \_\_\_\_\_ R.W ENGINE

STA. 82+32.9 BEGIN  
 U.S. P.W.P. N.R.S. 313  
 PLATTED CITY LIMITS




FED. ROAD DIST. NO.	STATE	N.R.S. PROJ. NO.	FISCAL YEAR	SHEET NO.	TOT SHEET
1	MONT.	3/3		2	4

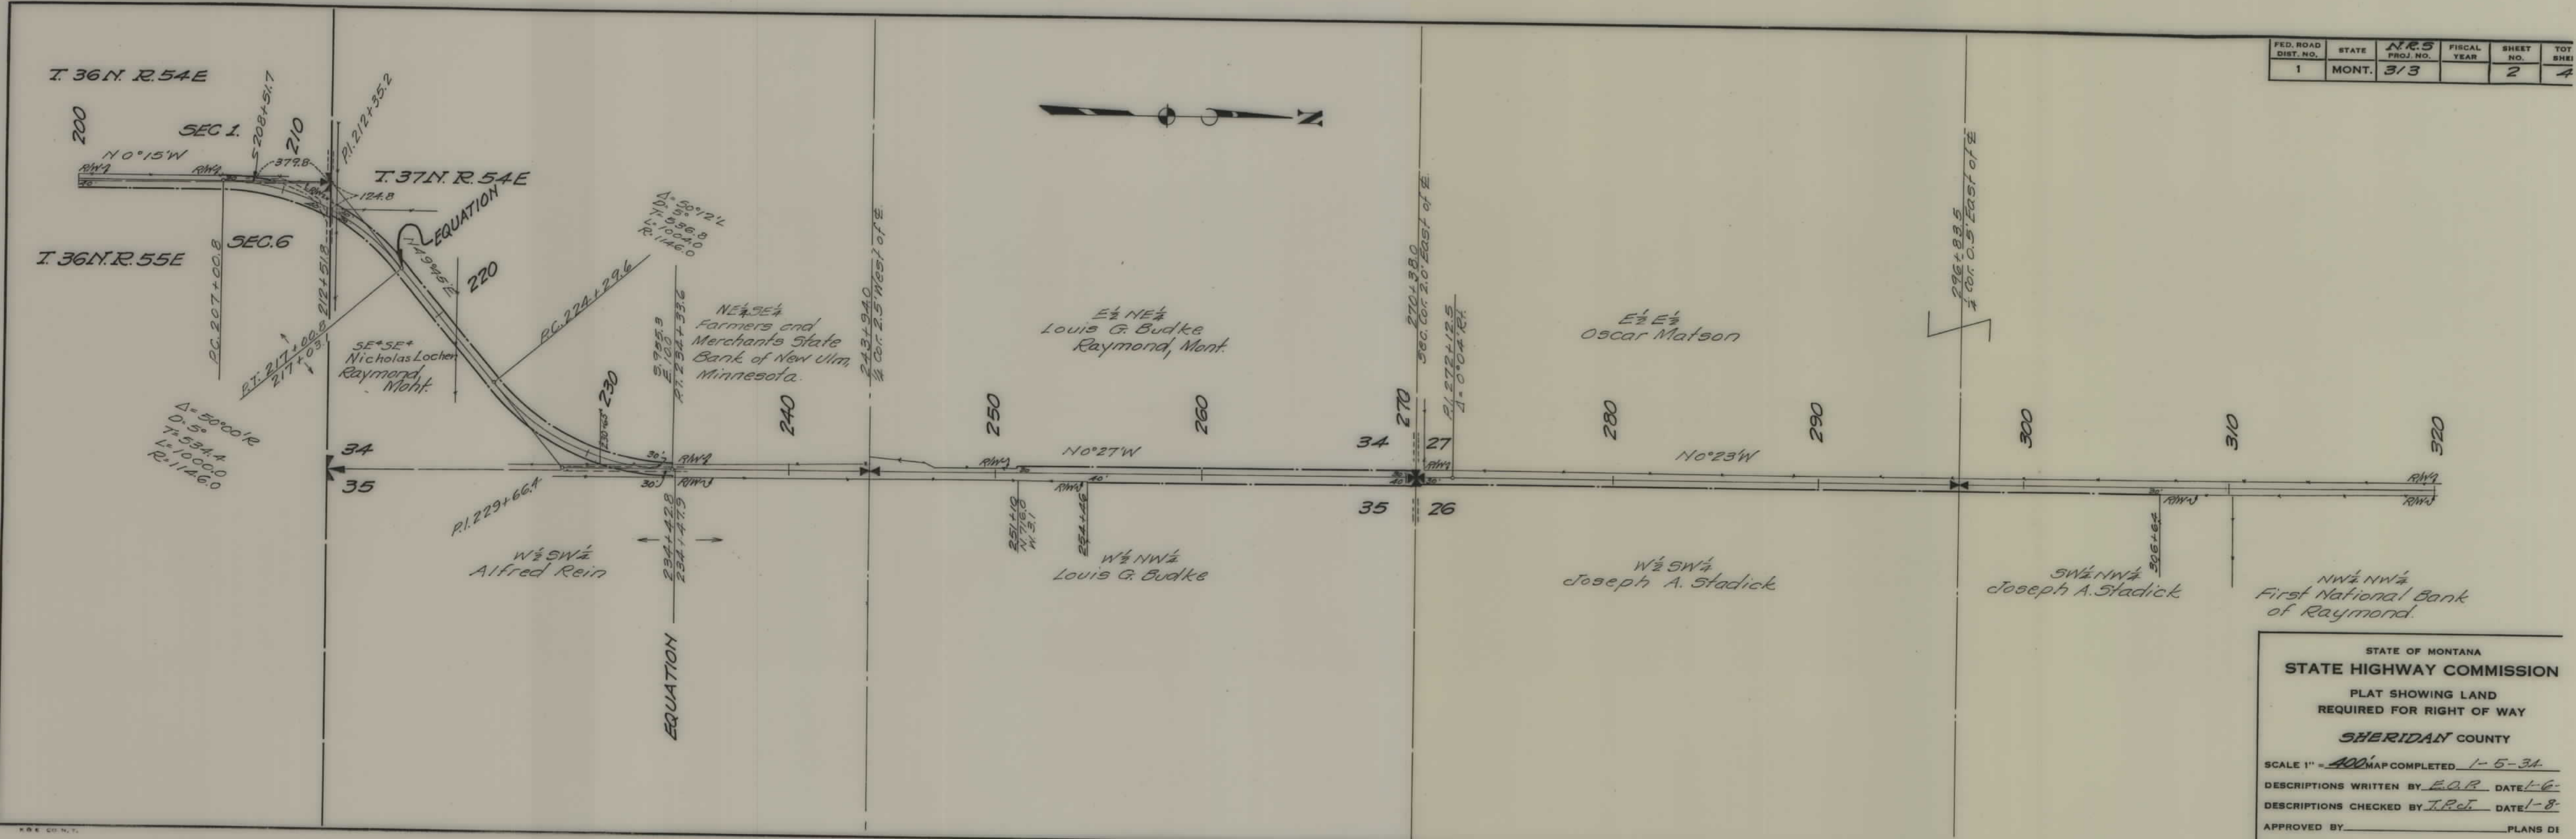

STATE OF MONTANA  
**STATE HIGHWAY COMMISSION**  
 PLAT SHOWING LAND  
 REQUIRED FOR RIGHT OF WAY  
**SHERIDAN COUNTY**

SCALE 1" = 400' MAP COMPLETED 1-5-34  
 DESCRIPTIONS WRITTEN BY E.O.R. DATE 1-6-  
 DESCRIPTIONS CHECKED BY J.P.C. DATE 1-8-  
 APPROVED BY \_\_\_\_\_ PLANS DE  
 APPROVED BY \_\_\_\_\_ R.W. ENGIN

FED. ROAD DIST. NO.	STATE	N.R.S. PROJ. NO.	FISCAL YEAR	SHEET NO.	TOTAL SHEET
1	MONT.	3/3		5	4

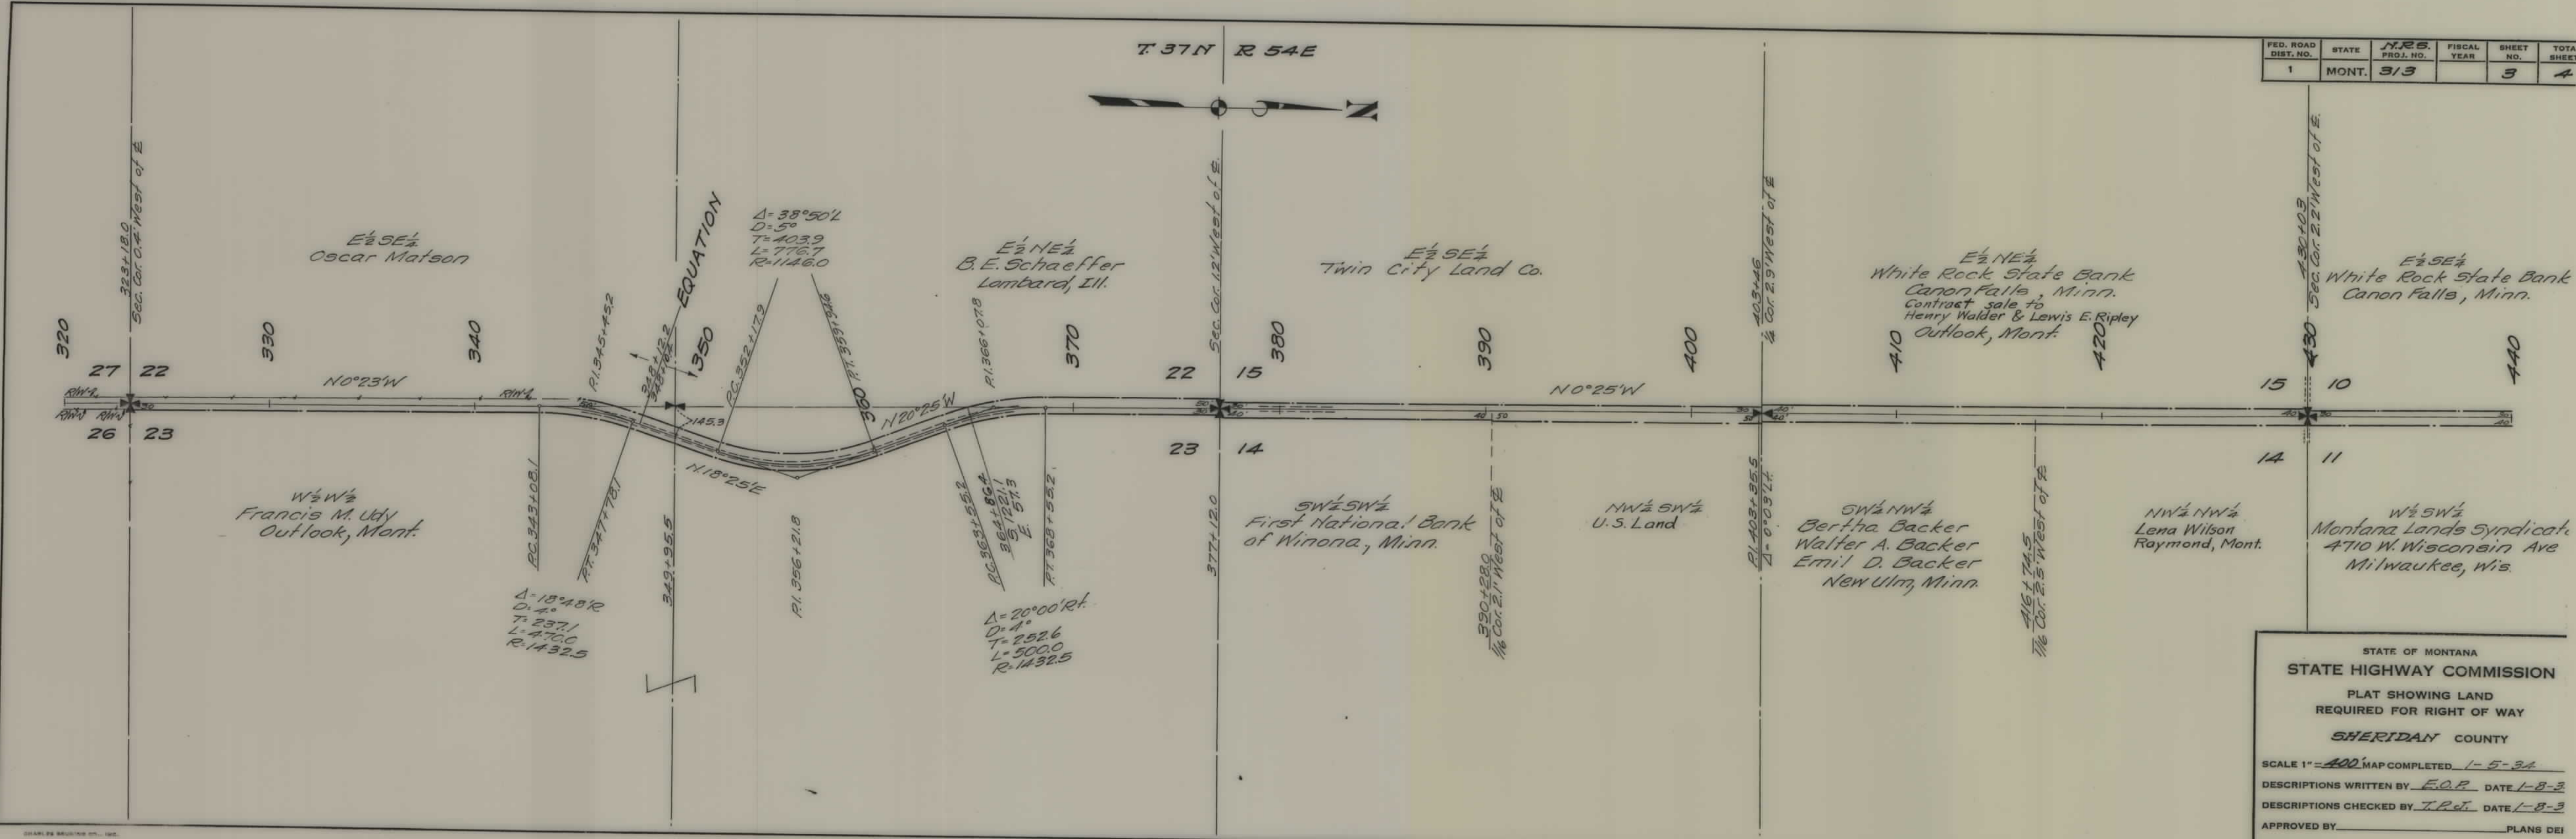


STATE OF MONTANA  
**STATE HIGHWAY COMMISSION**  
 PLAT SHOWING LAND  
 REQUIRED FOR RIGHT OF WAY  
 SHERIDAN COUNTY

SCALE 1" = 400' MAP COMPLETED 1-5-34  
 DESCRIPTIONS WRITTEN BY E.O.R. DATE 1-8-33  
 DESCRIPTIONS CHECKED BY T.P.J. DATE 1-8-33  
 APPROVED BY \_\_\_\_\_ PLANS DEI  
 APPROVED BY \_\_\_\_\_ R/W ENGINEER



FED. ROAD DIST. NO.	STATE	N.R.S. PROJ. NO.	FISCAL YEAR	SHEET NO.	TOTAL SHEETS
1	MONT.	313		4	4

T.37N R.54E

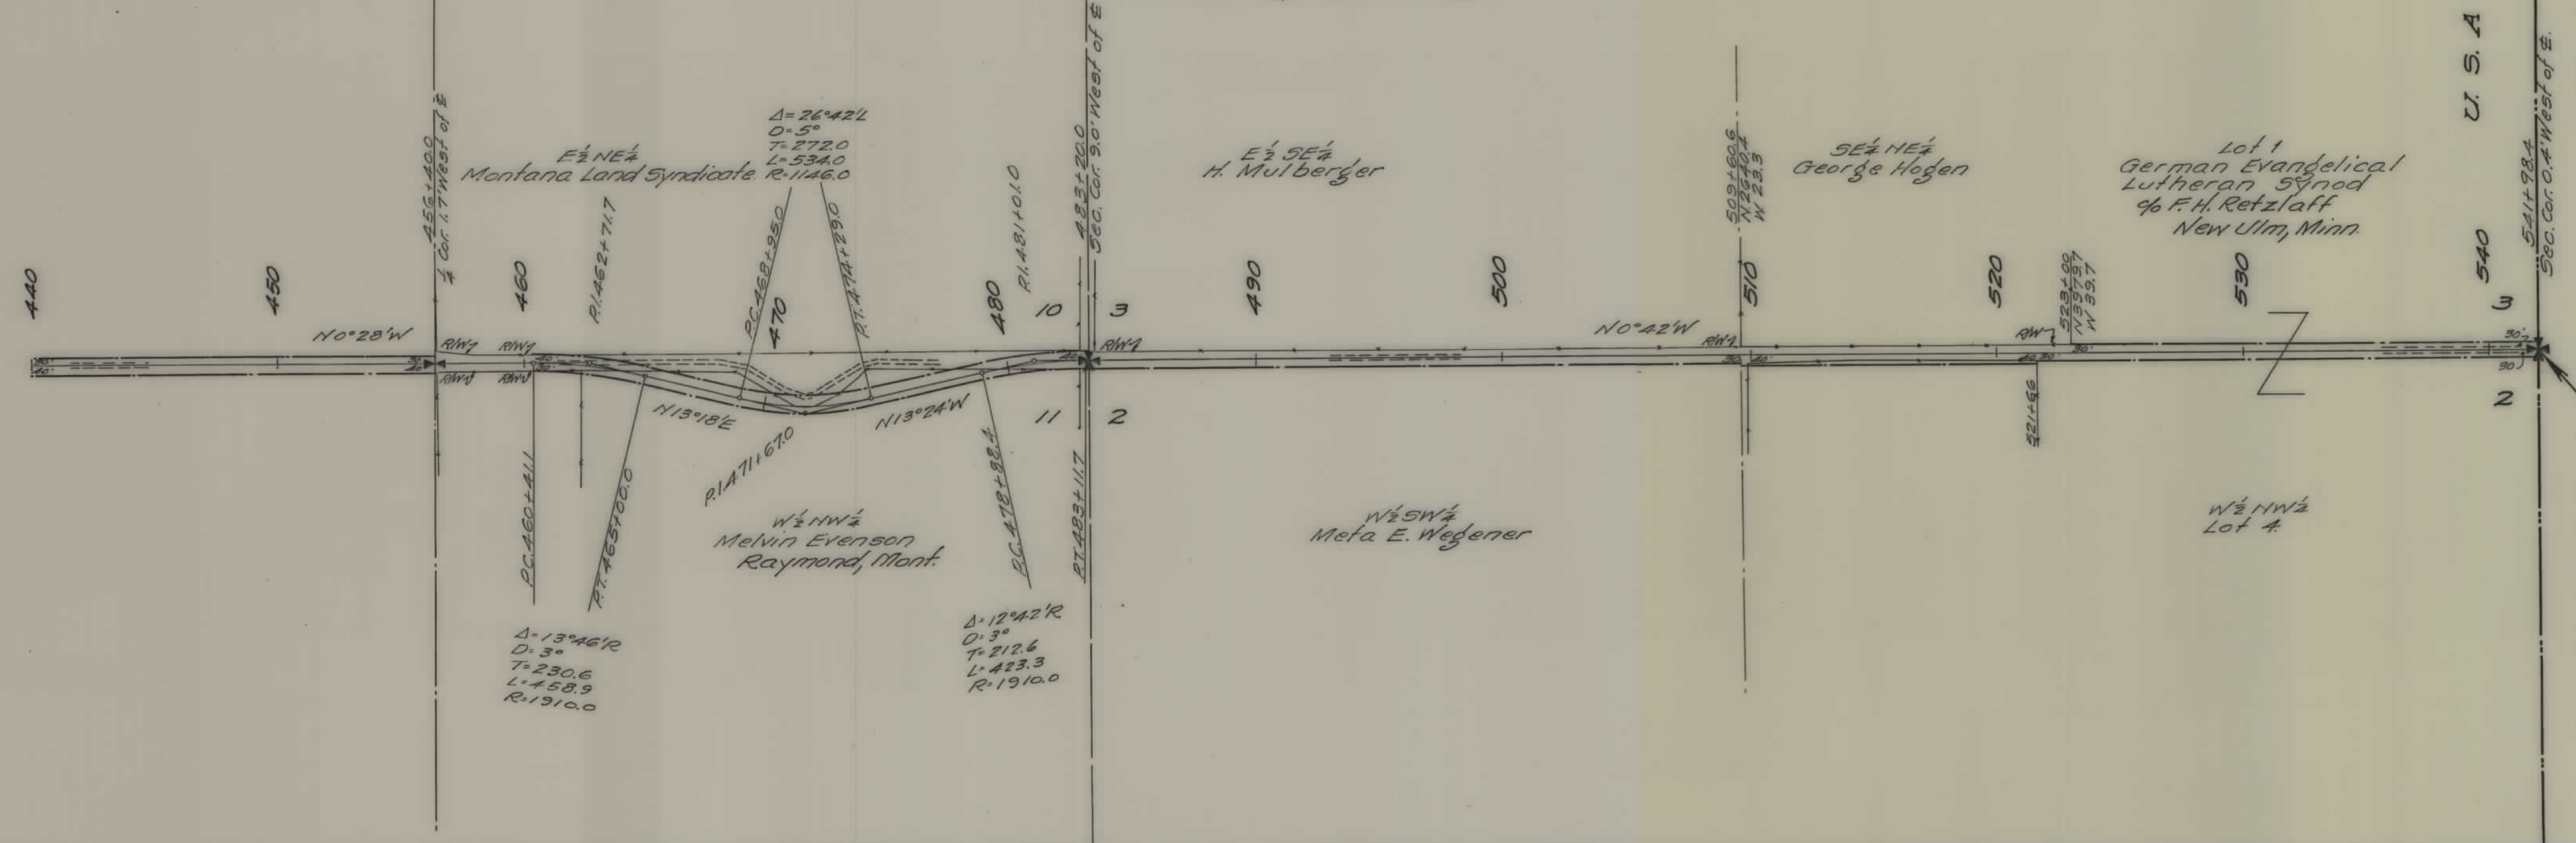

U. S. A  
CANADA  
Sec. Cor. 0.4 West of E.  
STA. 541+98.4 END  
U.S.P.W.P.N.R.S. 313

STATE OF MONTANA  
STATE HIGHWAY COMMISSION  
PLAT SHOWING LAND  
REQUIRED FOR RIGHT OF WAY  
SHERIDAN COUNTY  
SCALE 1" = 400'. MAP COMPLETED 1-5-34  
DESCRIPTIONS WRITTEN BY E.O.P. DATE 1-8-34  
DESCRIPTIONS CHECKED BY T.P.J. DATE 1-8-34  
APPROVED BY \_\_\_\_\_ PLANS DEI  
APPROVED BY \_\_\_\_\_ R/W ENGINEER