

PLANS

NOT


TO

SCALE

PIONEER JUNCTION SUBDIVISION				
PARCEL	BLK	LOT	OWNER	ADDRESS
43	1	1	GLEN E. MYRTLE I. GRAY	LIBBY, MONTANA
37	14	15	R. W. SMITHBERGER	"
35	15	5	DOUG'S TRAILERS & CARS INC.	"
34	15	6,7,8	ELMER A. & BETTY J. SCHMITT	"
31	15	16/17	EDWARD & DONNA D. WITTLAKE JR.	"
30	15	18	HORSE E. ANADLER	"
29	15	19,20,21	LLOYD W. FLORENCE E. GAMACHE	"
28	15	22	ST. REGIS PAPER CO.	"
13	1	1	RAYMOND & RUBY PEERY	"
40	2	1	DEWEY & BILLIE BOWKER	"
	13	1412	DEWEY & BILLIE BOWKER	"
	13	13	DEWEY & BILLIE BOWKER	"
	15	1THRU4	DEWEY & BILLIE BOWKER	"
	15	5THRU15	DEWEY & BILLIE BOWKER	"
	14	1	DEWEY & BILLIE BOWKER	"

AUSTIN ACRES SUBDIVISION				
PARCEL	BLK	LOT	OWNER	ADDRESS
44	1	13	WALTER R. & NORMA RAE WUEST	LIBBY, MONTANA
45	1	14	FRED H. & VIOLA M. HAUSER	"
46	1	15	EDWIN M. & LAURA L. SCHNACHENBERG	"
47	1	16	LLOYD M. & MARY E. MILLER	"
49	1	17	ANN SUVAN AUSTIN	"
54	1	24	ANN SUVAN AUSTIN	"
50	1	18/19	LOUIS J. & FLORENCE E. GAMACHE	"
51	1	20	MERLE S. EVERETT	"
52	1	21	EVELYN MONTGOMERY	"
53	1	22/23	DON J. & ANN M. OBEREM	"
55	2	14/15	WILLIAM & MARY HOLT	"
57	2	19	H. HAROLD & HILDA C. HATLIN	"
58	2	20	THOMAS STEWEN & MARGARET E. NOBLE	"
59	2	21	WILLIAM M. & MONTANA H. HARNEE	"
56	2	16,17,18	ANN SUVAN AUSTIN	"
60	2	22	ANN SUVAN AUSTIN	"
62	3	1THRU6	ANN SUVAN AUSTIN	"
64	2	13	DOUGLAS B. LISTER	"

FED. ROAD DIST. NO.	STATE	FED. AID PROJECT NUMBERS		STATE NO.	SHEET NO.	TOTAL SHEETS
		CONST. NO.	R/W NO.			
8	MONT.		\$ 325 (1)	3325-01	3	3

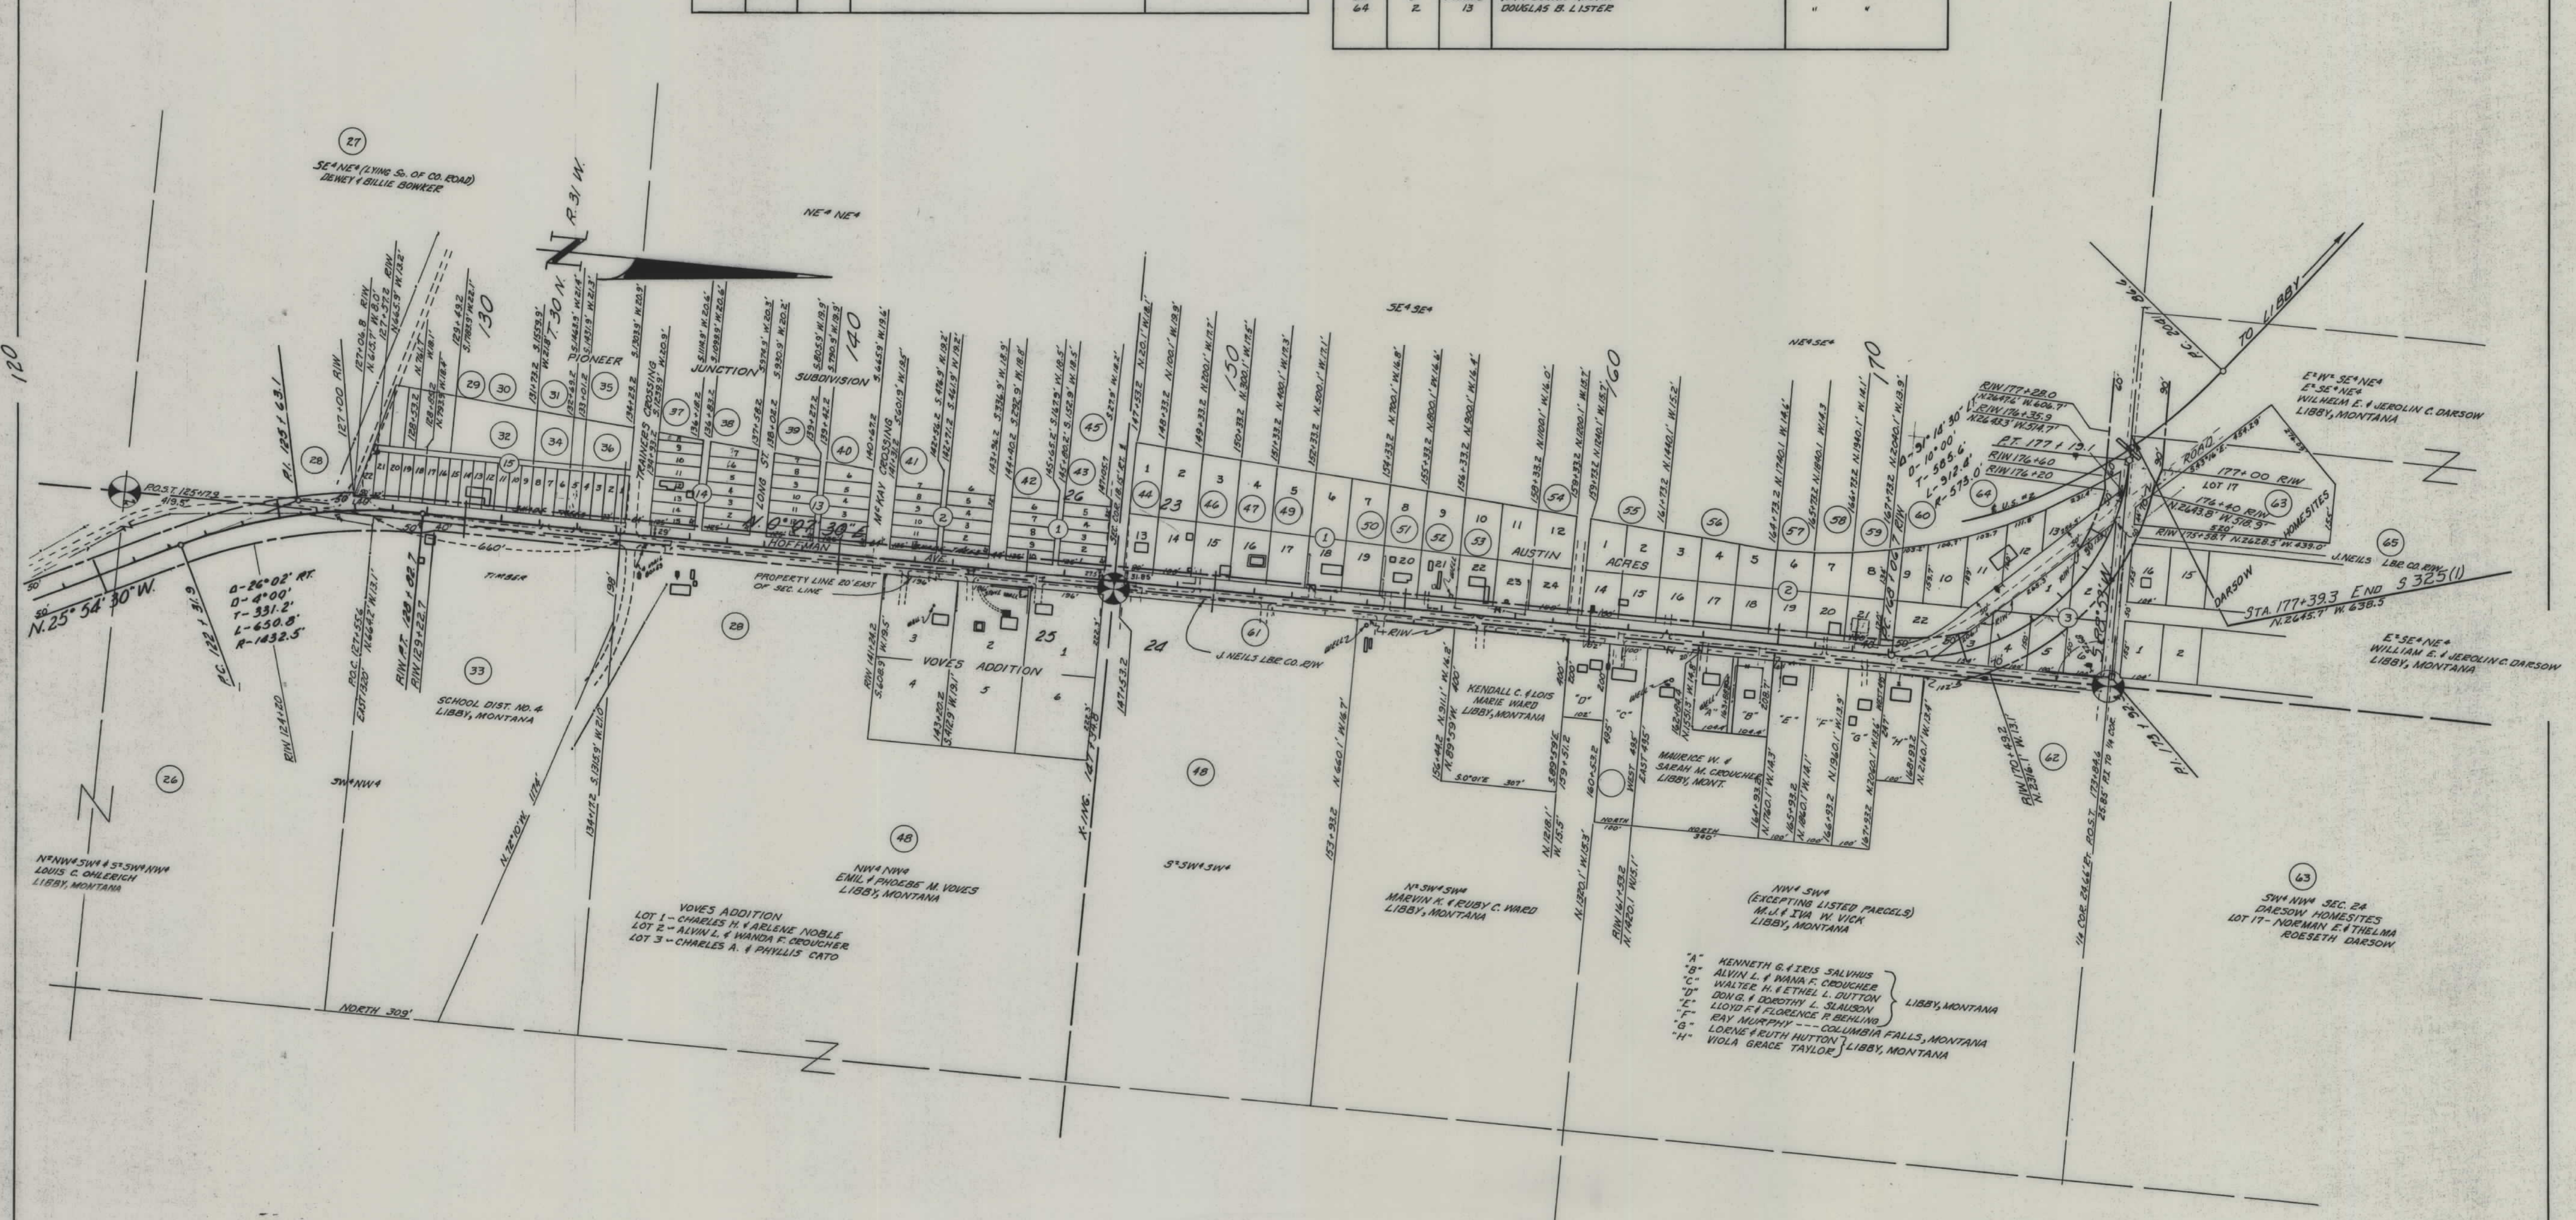

CONSTRUCTION LIMITS
TOP OF CUT
TOE OF FILL

MAP TRANS TO R/W
MAP REVISED 3-9-62 - 3/9/62
B.P.R. APPROVAL

STATE OF MONTANA
STATE HIGHWAY COMMISSION
LAND REQUIRED FOR RIGHT OF WAY
LINCOLN COUNTY

SCALE 1"=200' MAP COMPLETED