


PLANS
NOT
TO
SCALE

FED. ROAD DIST. NO.	STATE	FED. AID PROJ. NO.	FISCAL YEAR	SHEET NO.	TOTAL SHEETS
1	MONT.	327		1	1

5-327 (2).

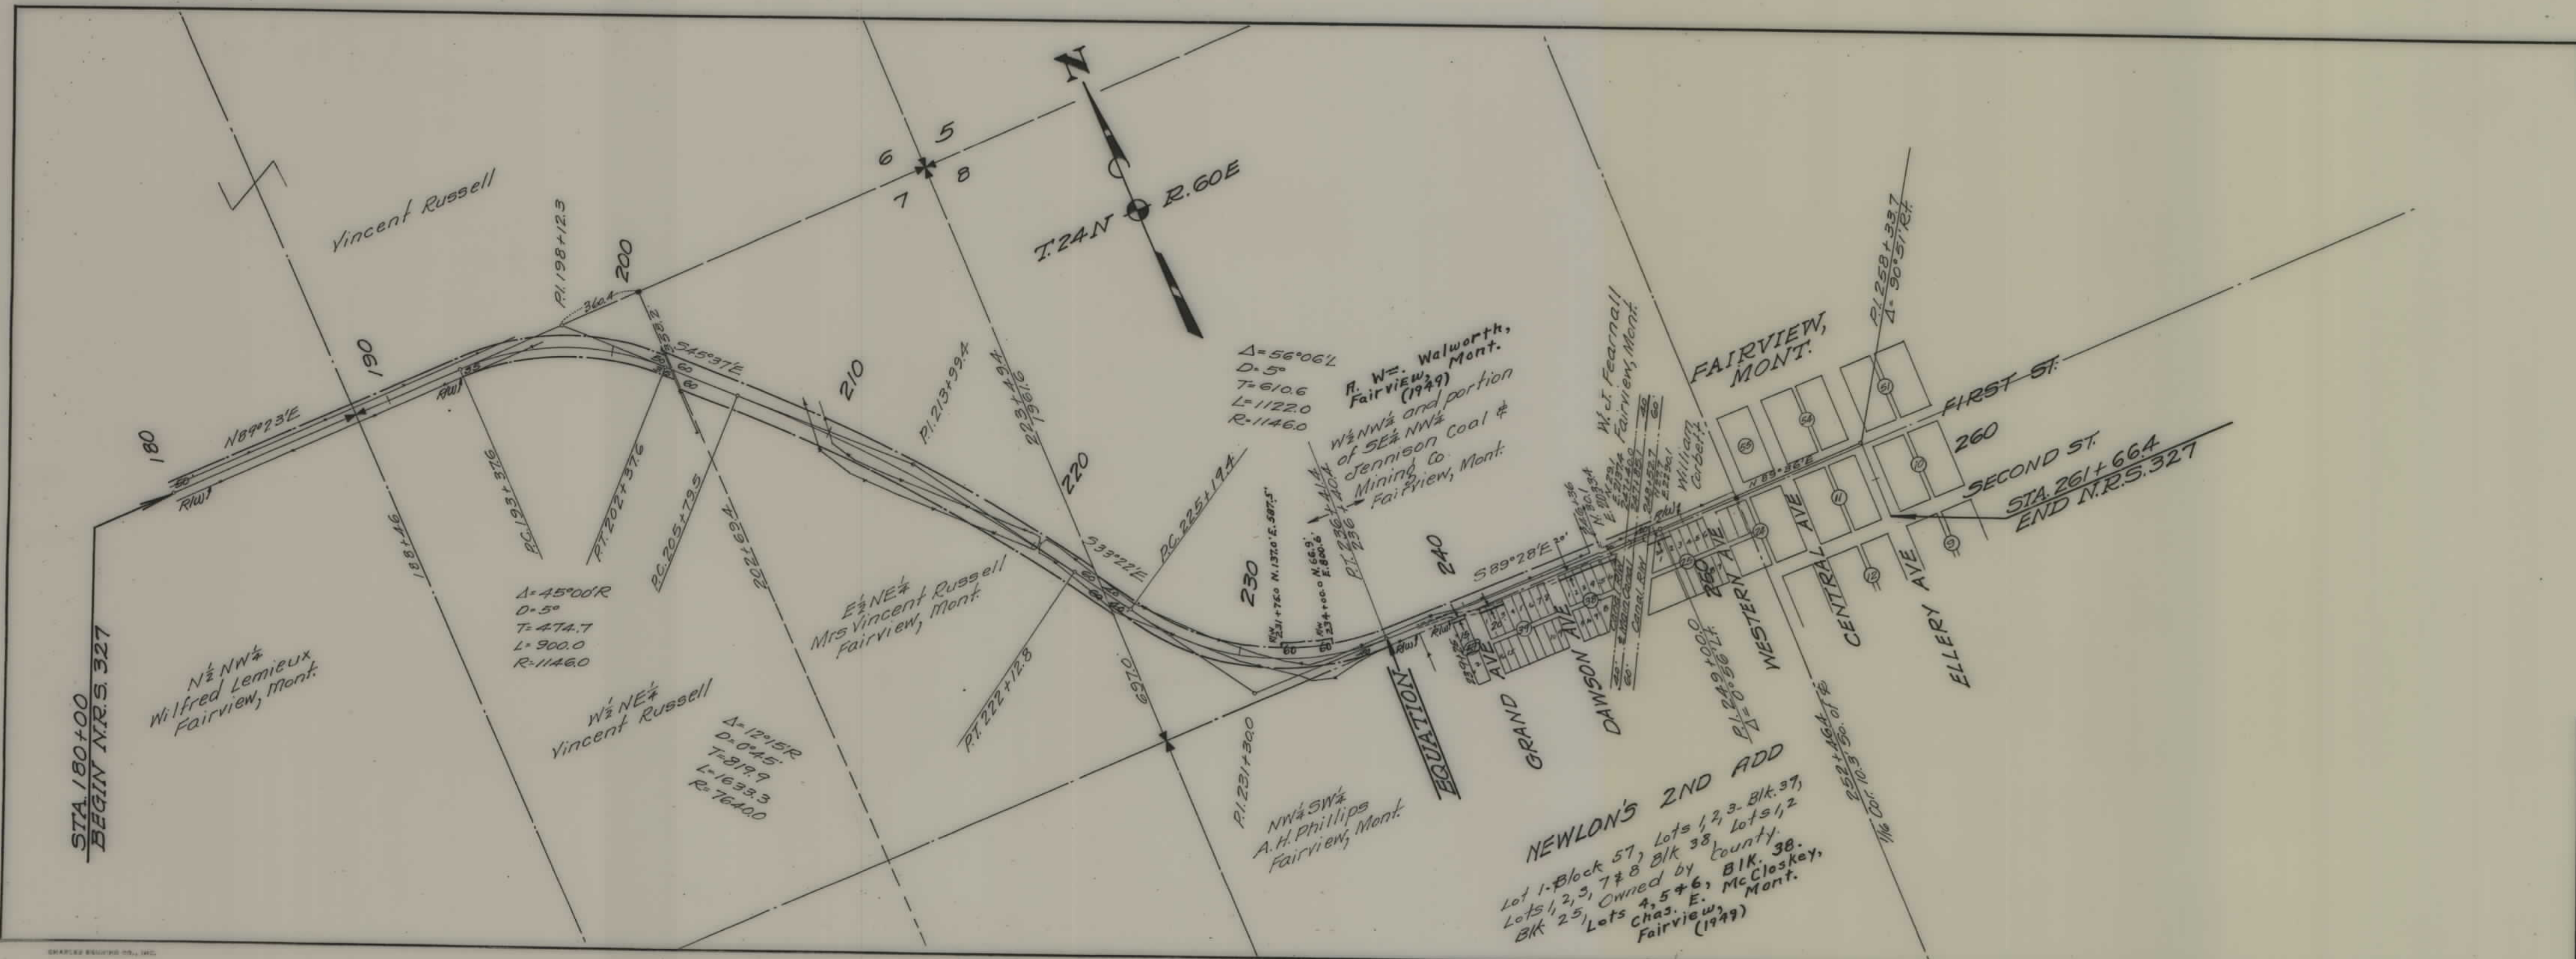

STATE OF MONTANA
STATE HIGHWAY COMMISSION
 PLAT SHOWING LAND
 REQUIRED FOR RIGHT OF WAY
 RICHLAND COUNTY

SCALE 1" = 400' MAP COMPLETED 4-30-34
 DESCRIPTIONS WRITTEN BY E.O.P. DATE 4-30-34
 DESCRIPTIONS CHECKED BY T.P.J. DATE 5-1-34

APPROVED BY _____ PLANS DEPT.
 APPROVED BY _____ R/W ENGINEER