


PLANS  
NOT  
TO  
SCALE






FED. ROAD DIST. NO.	STATE	FED. AID PROJ. NO.	R/W NO.	SHEET NO.	TOTAL SHEETS
8	MONT.	5-346(2)	3346-02	2	3
S 346(3) Const					

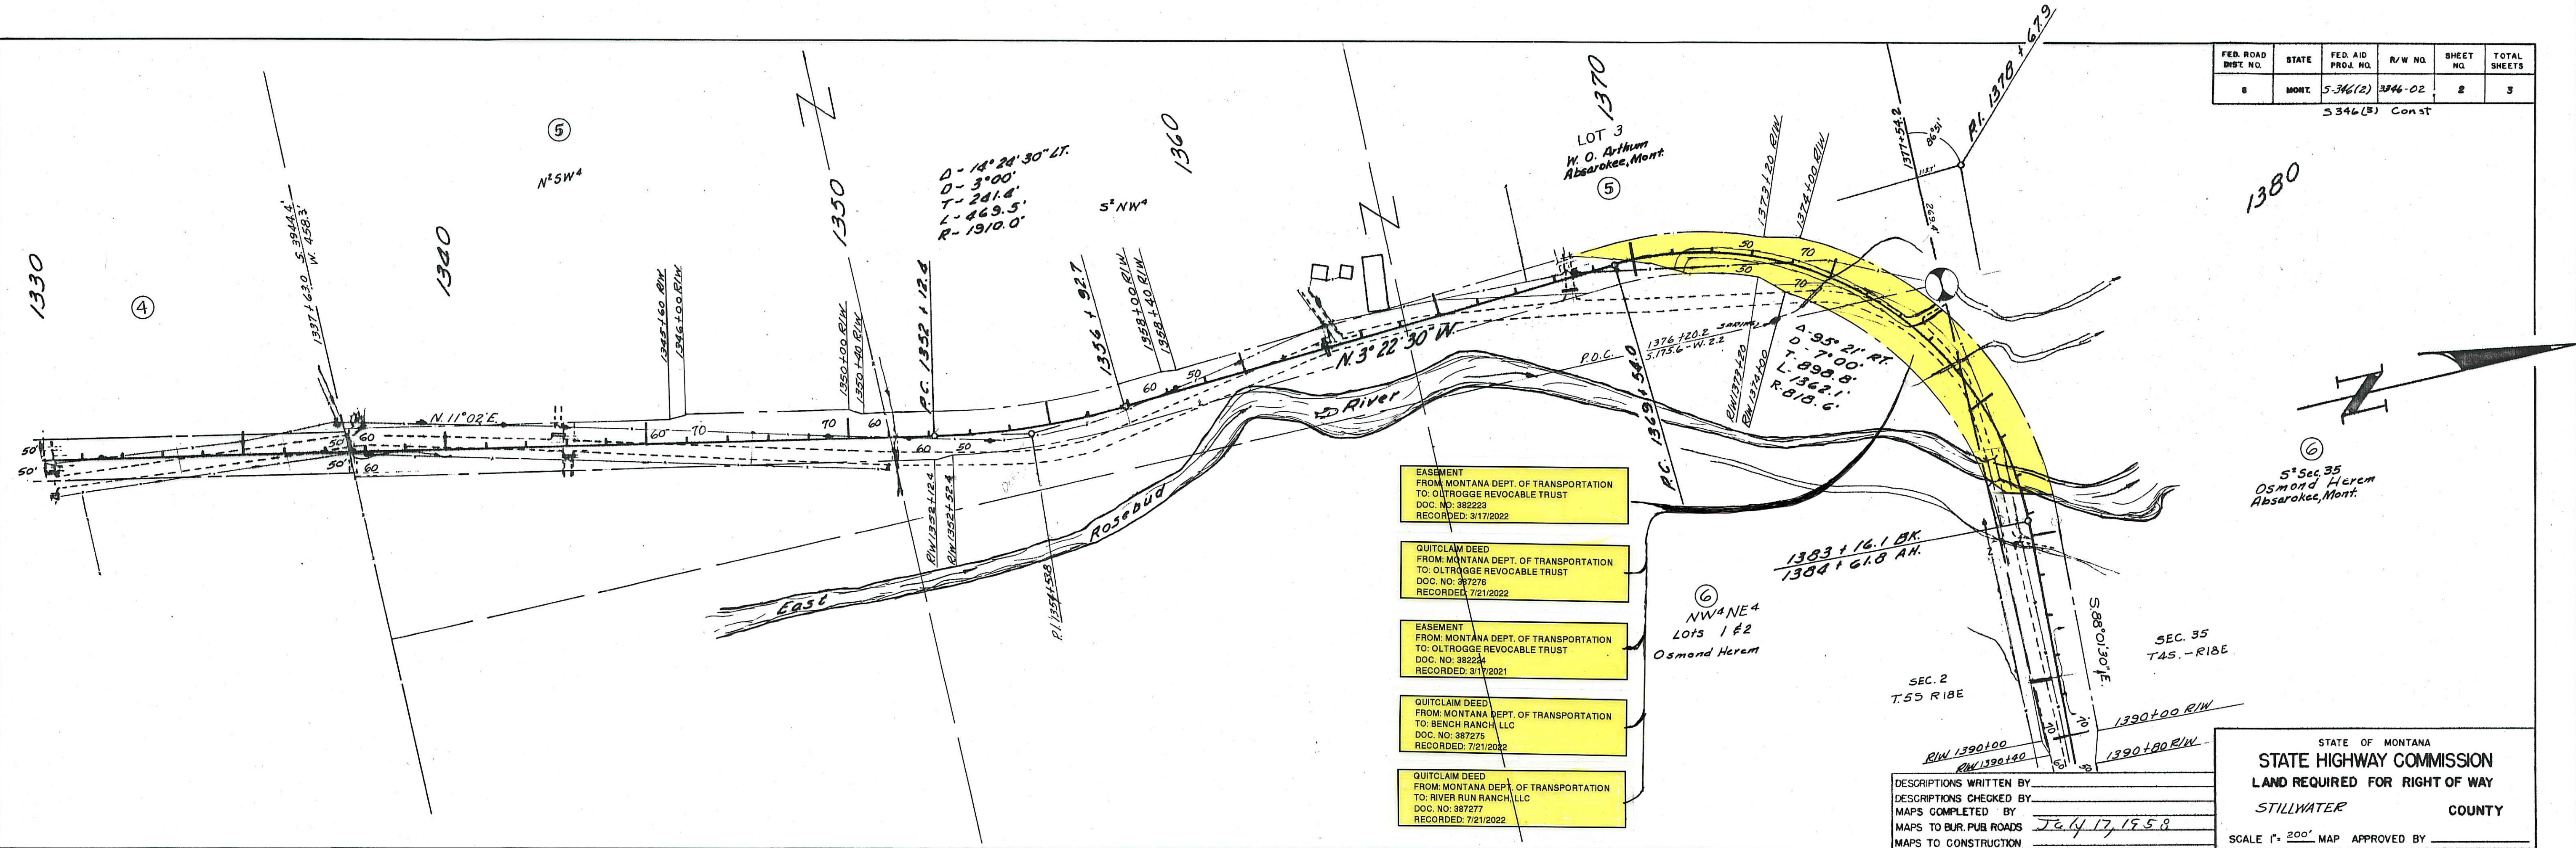



FED. ROAD DIST. NO.	STATE	FED. AID PROJ. NO.	R/W NO.	SHEET NO.	TOTAL SHEETS
8	MONT.	S-346(2)	346-02	3	3

S 346(3) Const.

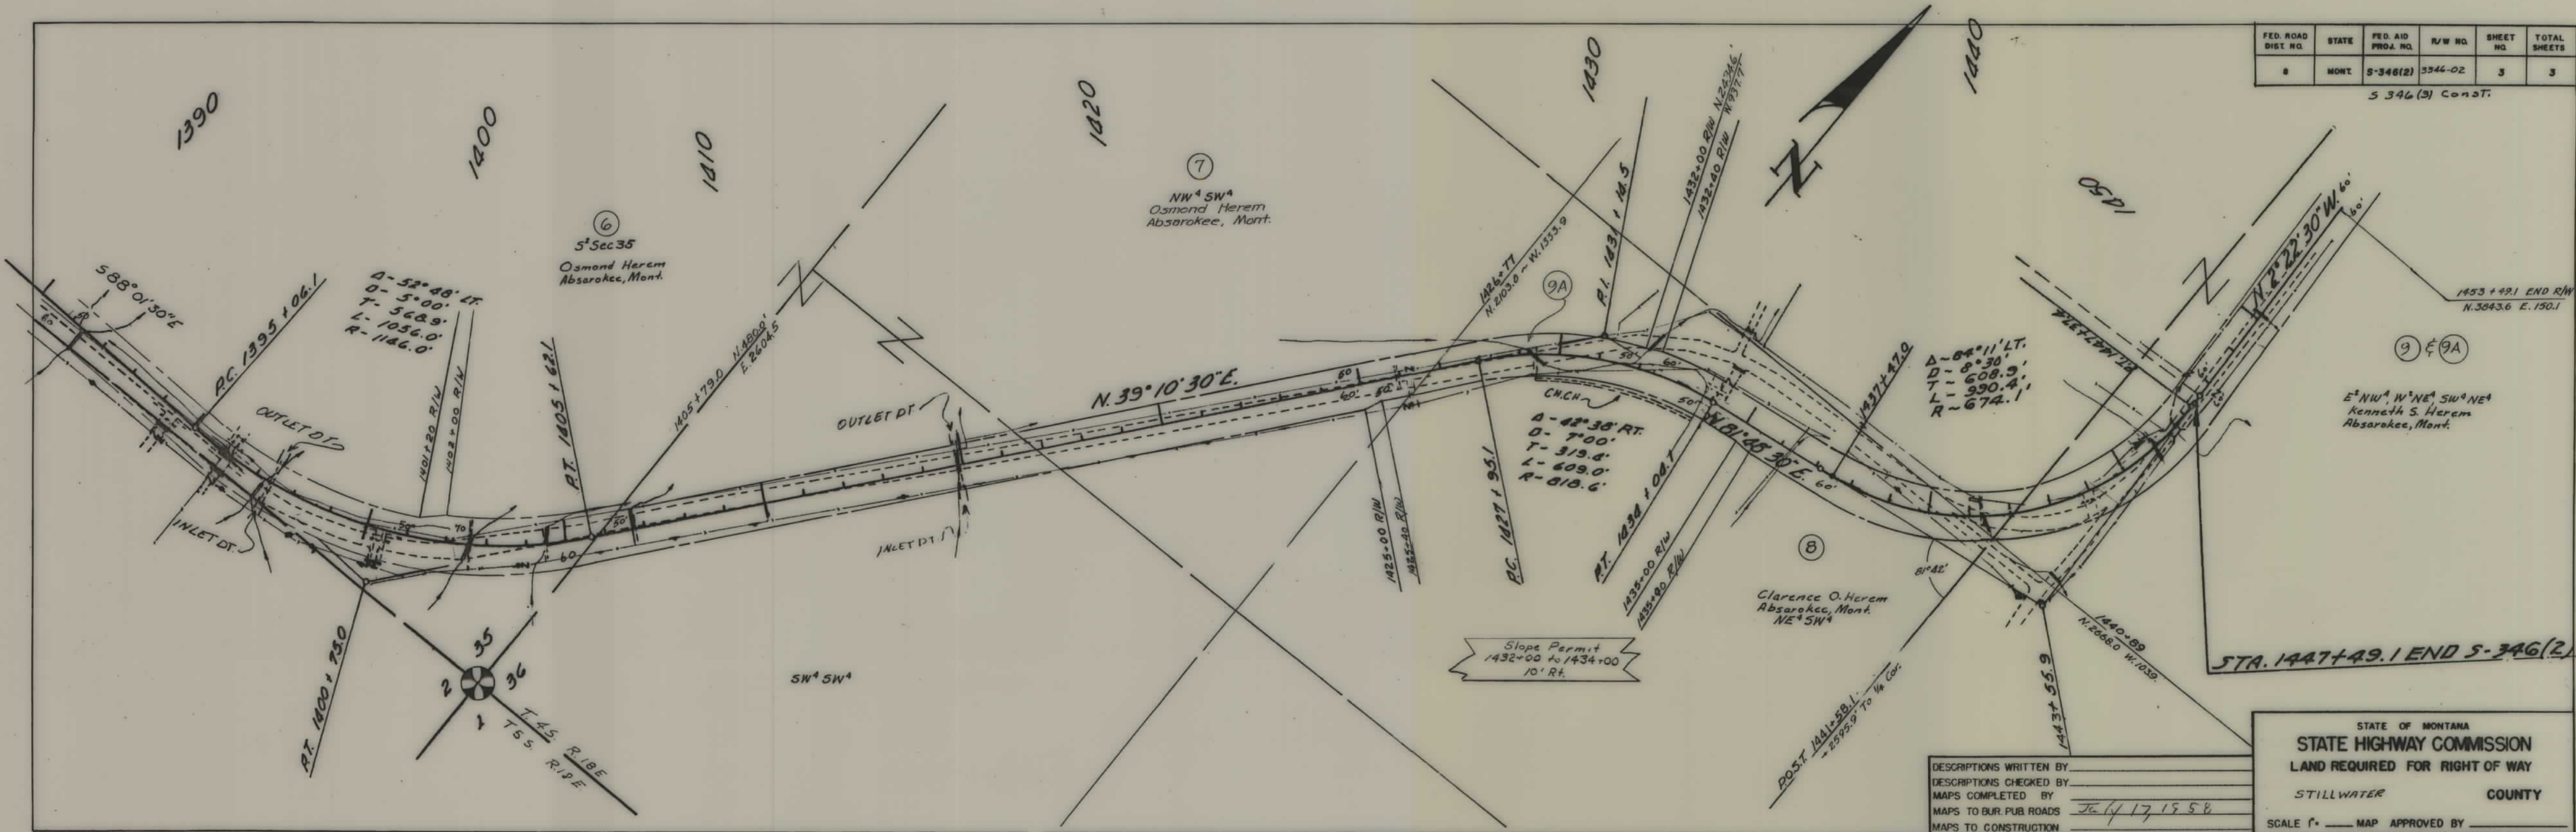

DESCRIPTIONS WRITTEN BY \_\_\_\_\_  
 DESCRIPTIONS CHECKED BY \_\_\_\_\_  
 MAPS COMPLETED BY \_\_\_\_\_  
 MAPS TO BUR. PUB. ROADS Jul 17, 1958  
 MAPS TO CONSTRUCTION \_\_\_\_\_

STATE OF MONTANA  
**STATE HIGHWAY COMMISSION**  
 LAND REQUIRED FOR RIGHT OF WAY  
 STILLWATER COUNTY  
 SCALE 1" = \_\_\_\_\_ MAP APPROVED BY \_\_\_\_\_