


PLANS
NOT
TO
SCALE

FED. ROAD DIST. NO.	STATE	FED. AID PROJ. NO.	R/W No.	SHEET No.	TOTAL SHEETS
1	MONT.	5-347(5)	3347-05.	1	7

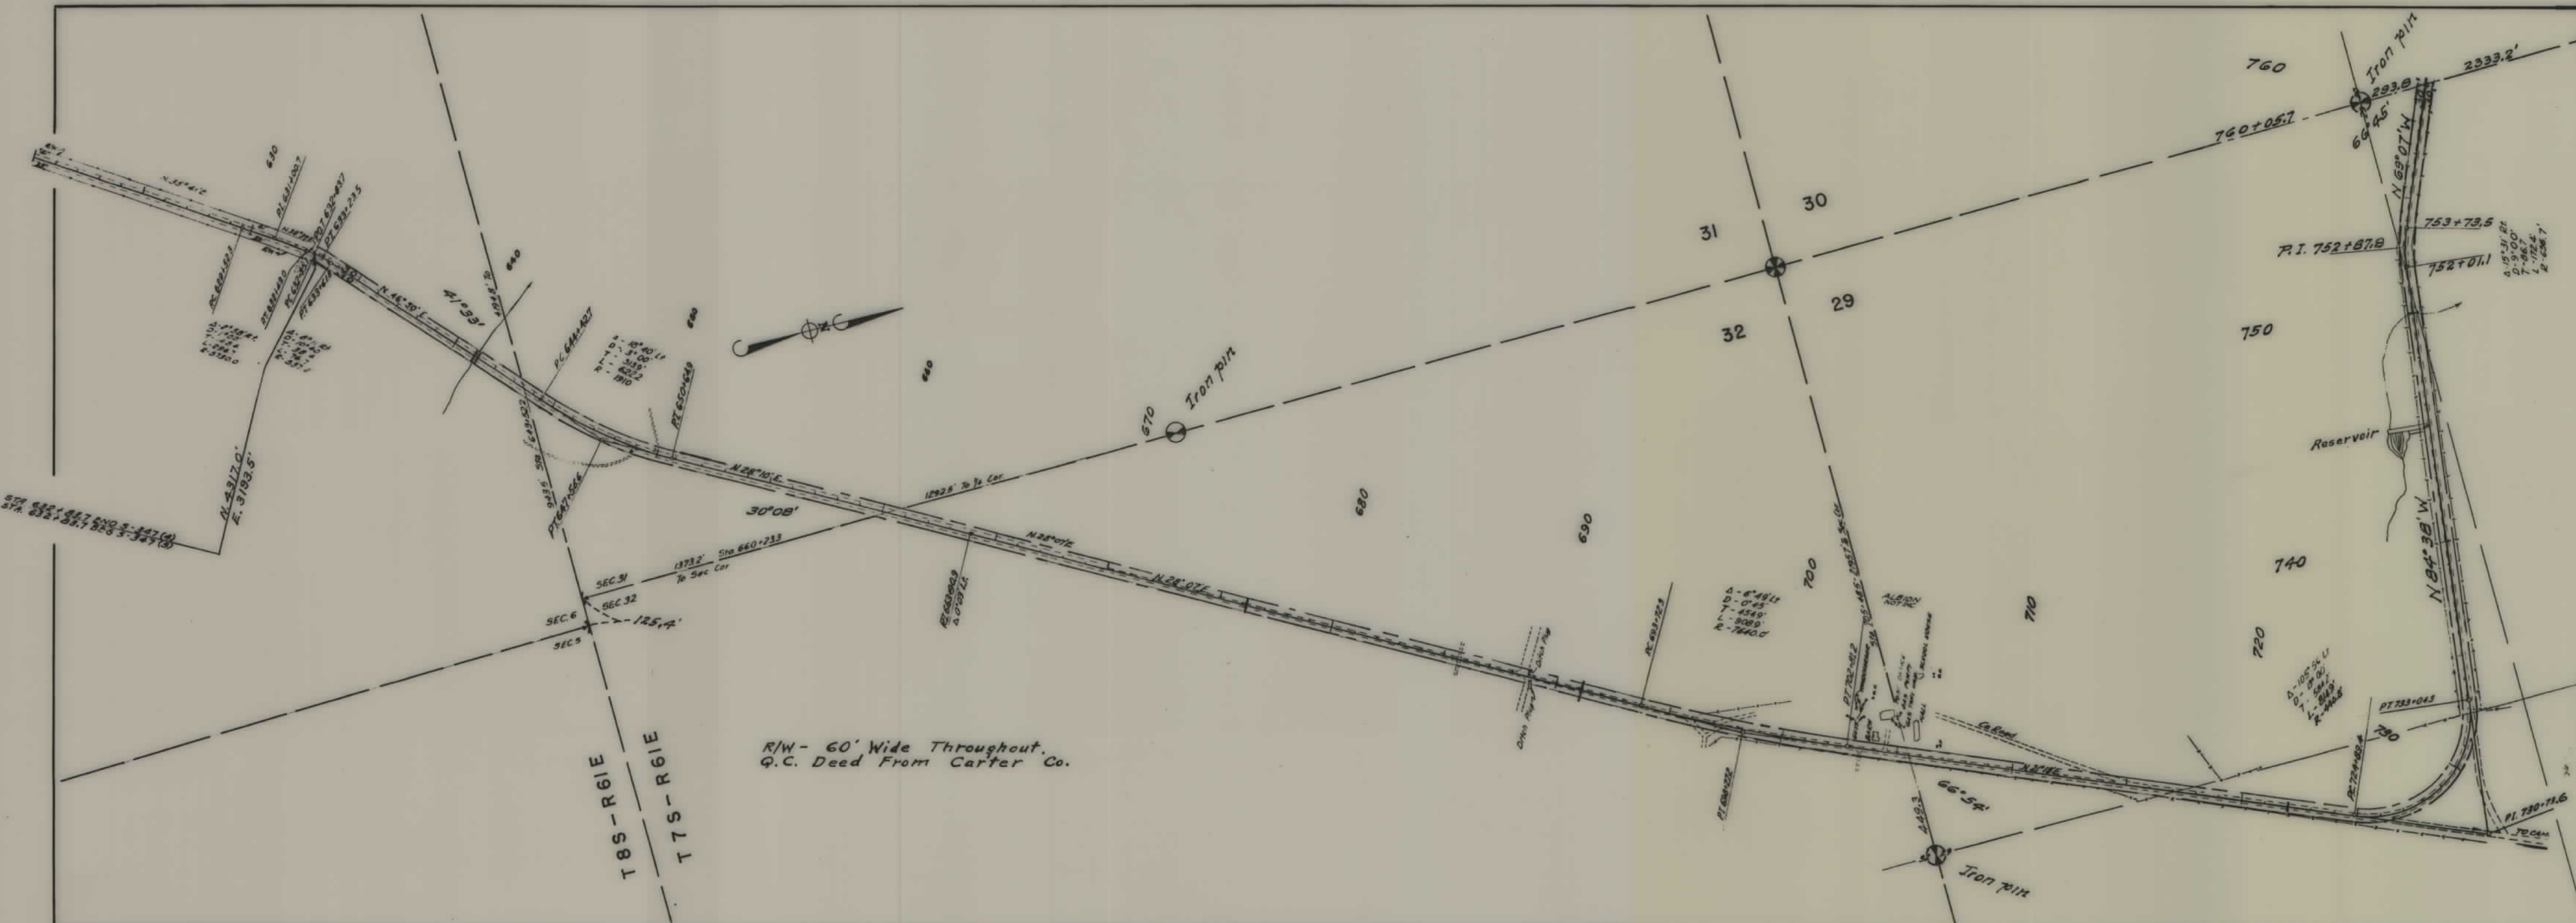

R/W - 60' Wide Throughout.
Q.C. Deed From Carter Co.

T8S-R6E
T7S-R6E

STATE OF MONTANA
STATE HIGHWAY COMMISSION
PLAT SHOWING LAND
REQUIRED FOR RIGHT OF WAY
CARTER COUNTY

SCALE 1" = 400'. MAP COMPLETED APRIL 1950


DESCRIPTIONS WRITTEN BY M.B. DATE 4/24/50

DESCRIPTIONS CHECKED BY M.B. DATE 4/24/50

APPROVED BY _____ PLANS DEPT.

APPROVED BY _____ R/W ENGINEER


FED. ROAD DIST. NO.	STATE	FED. AID PROJ. NO.	R/W No.	SHEET No.	TOTAL SHEETS
1	MONT.	5-347(5)	3347-05	2	7

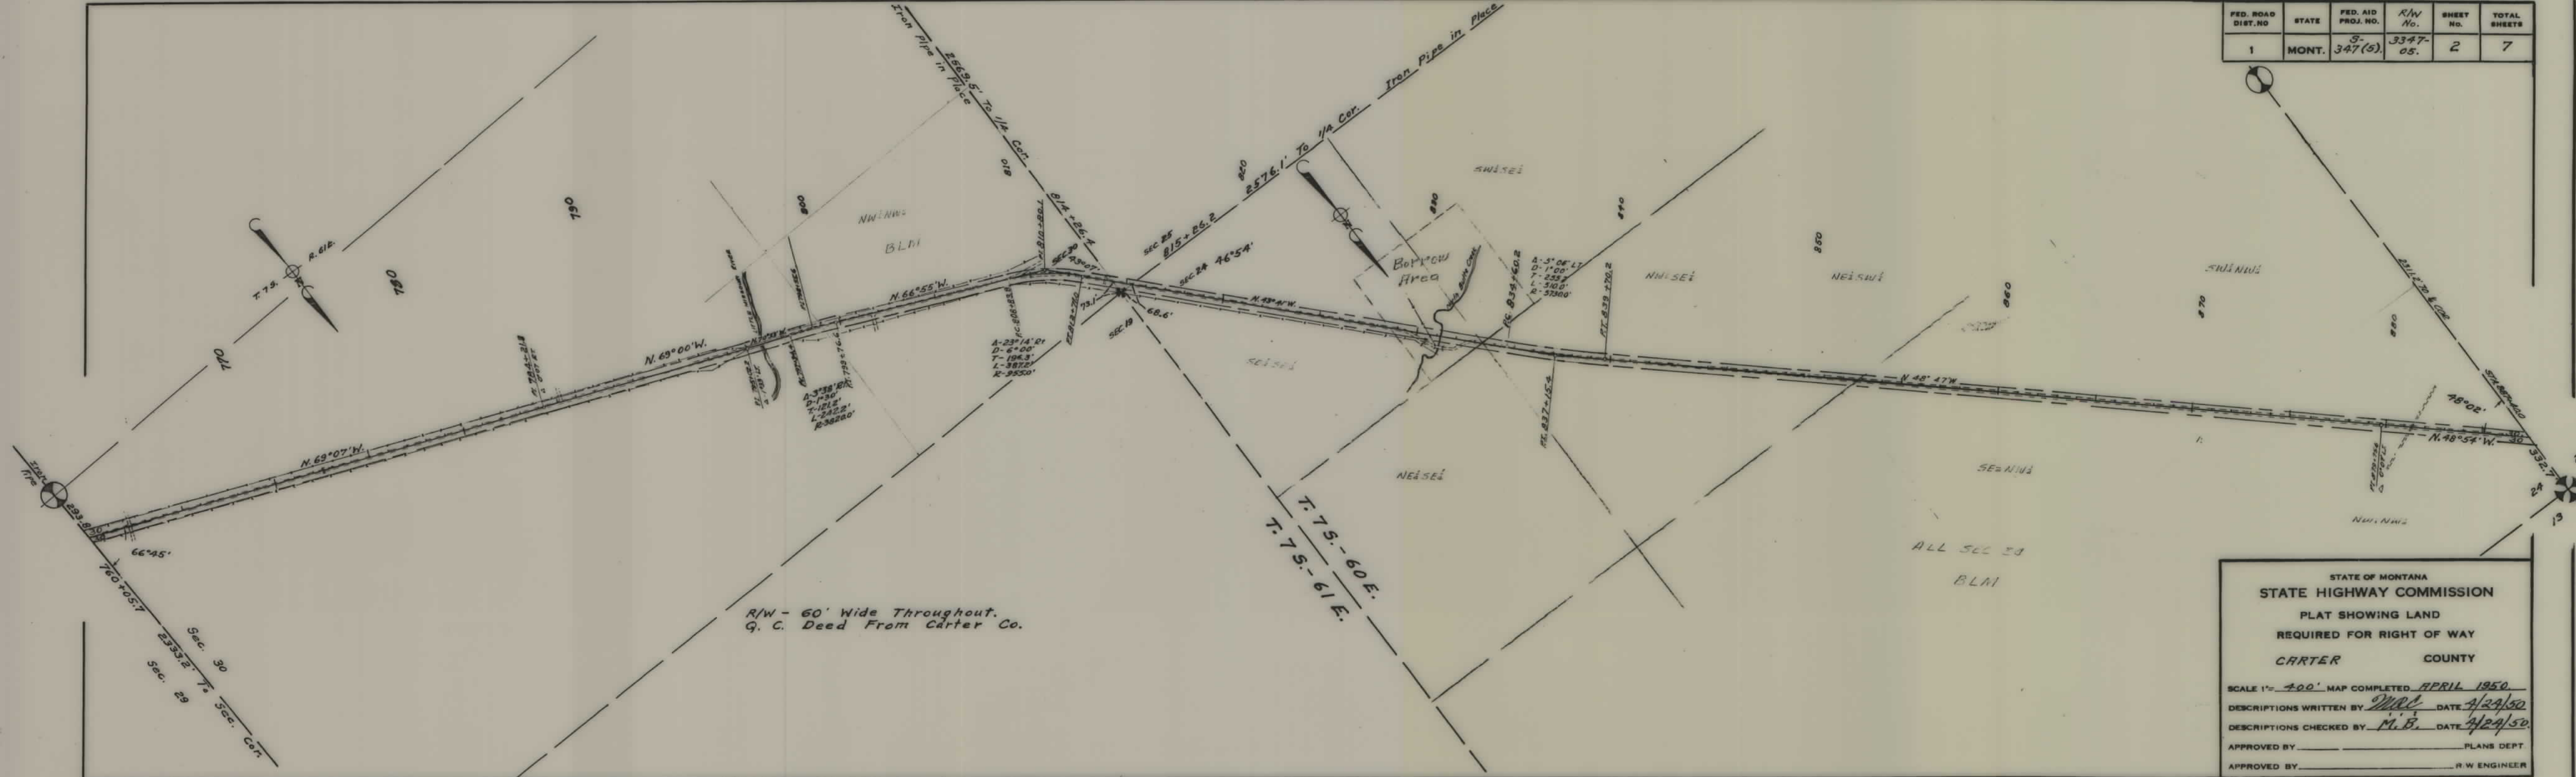

STATE OF MONTANA
 STATE HIGHWAY COMMISSION
 PLAT SHOWING LAND
 REQUIRED FOR RIGHT OF WAY
 CARTER COUNTY

SCALE 1"= 400' MAP COMPLETED APRIL 1950
 DESCRIPTIONS WRITTEN BY M.B. DATE 4/24/50
 DESCRIPTIONS CHECKED BY M.B. DATE 4/24/50
 APPROVED BY _____ PLANS DEPT.
 APPROVED BY _____ R/W ENGINEER

FED. ROAD DIST. NO.	STATE	FED. AID PROJ. NO.	R/W No.	SHEET No.	TOTAL SHEETS
1	MONT.	3-347(5)	3347-05	6	7

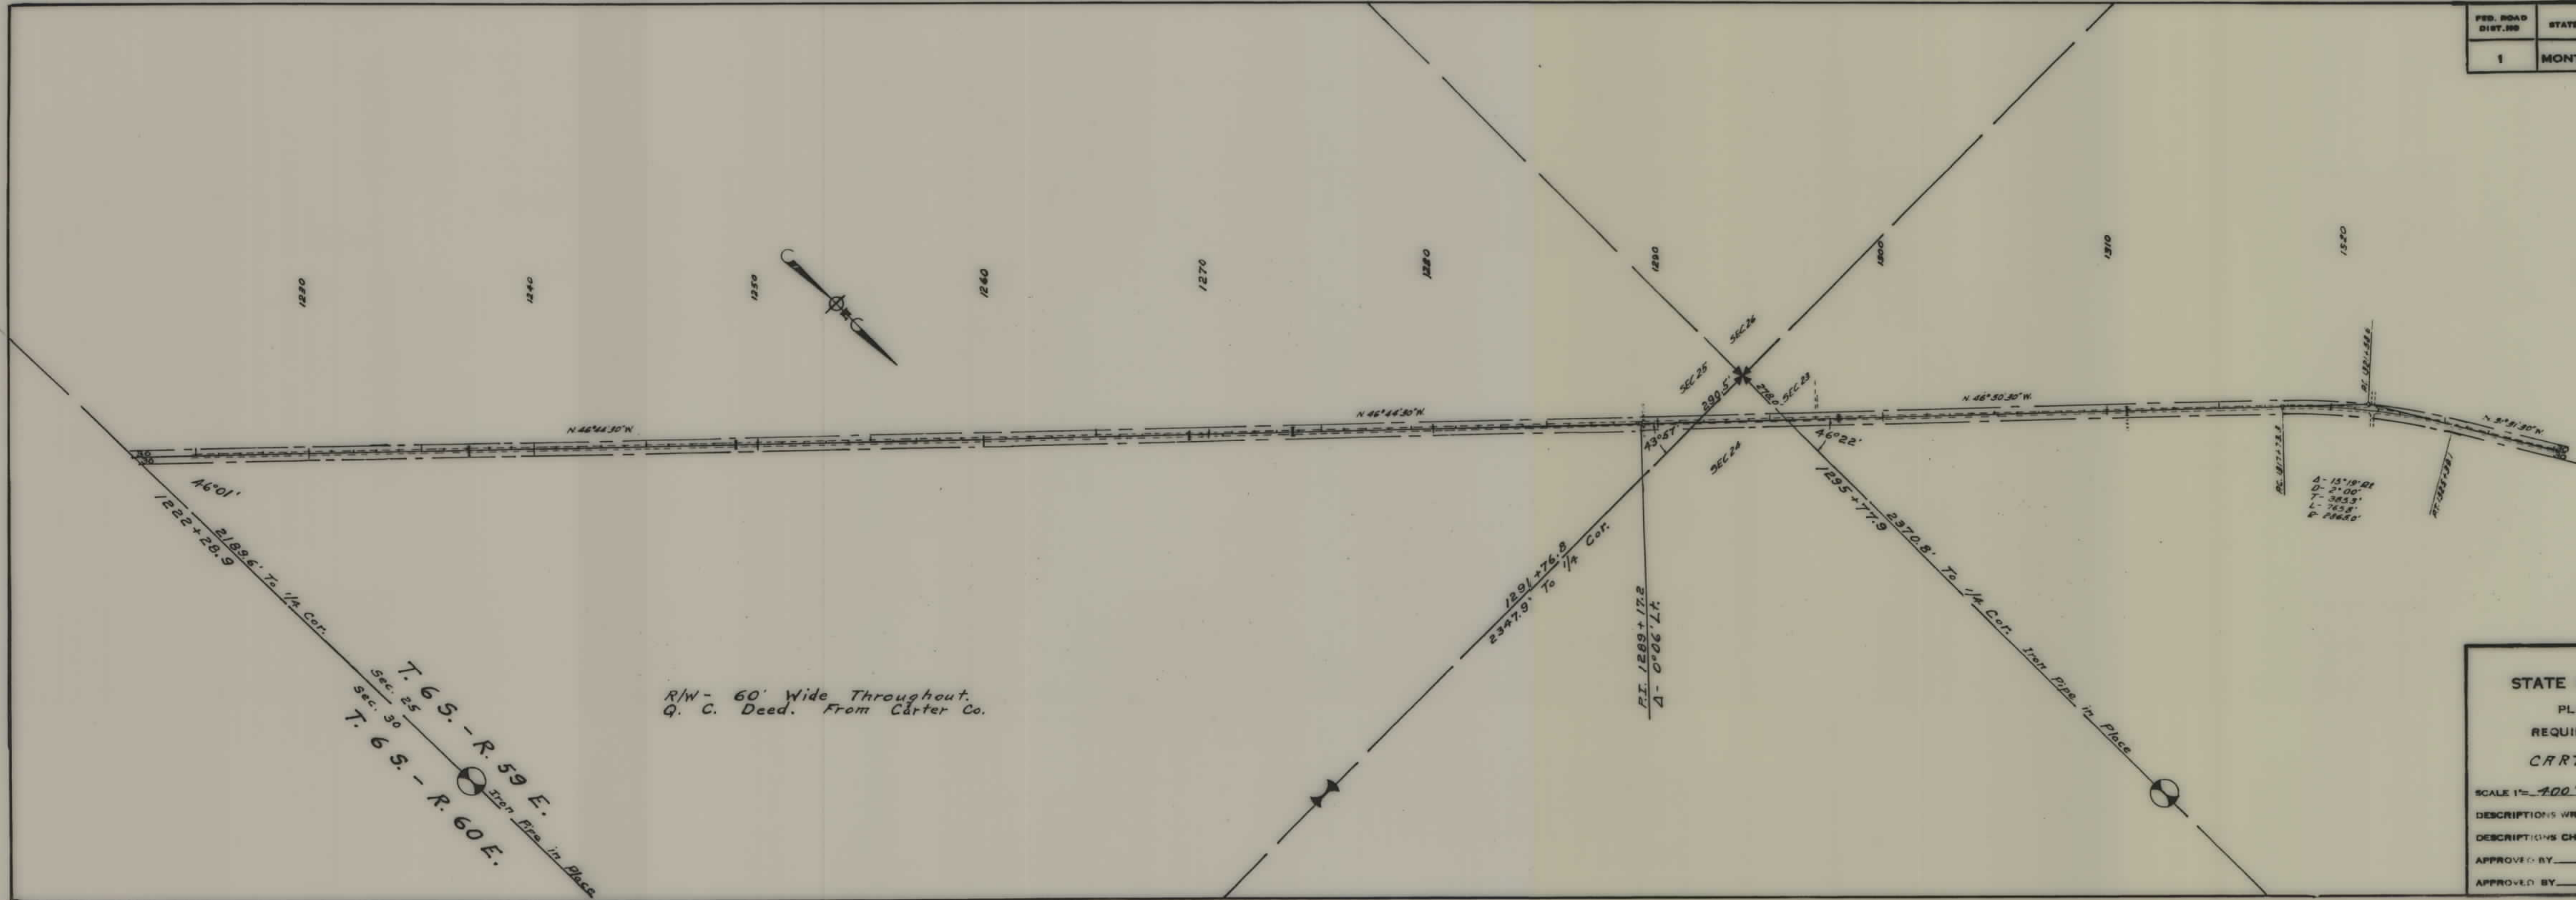

R/W - 60' Wide Throughout.
Q. C. Deed. From Carter Co.

STATE OF MONTANA
STATE HIGHWAY COMMISSION
PLAT SHOWING LAND
REQUIRED FOR RIGHT OF WAY
CARTER COUNTY

SCALE 1" = 400' MAP COMPLETED APRIL 1950.
DESCRIPTIONS WRITTEN BY WAC DATE 4/24/50
DESCRIPTIONS CHECKED BY M. B. DATE 4/24/50
APPROVED BY _____ PLANS DEPT.
APPROVED BY _____ R/W ENGINEER

