


PLANS
NOT
TO
SCALE

FED. ROAD DIST. NO.	STATE	FED. AID PROJ. NO.	FISCAL YEAR	SHEET NO.	TOTAL SHEETS
1	MONT.	350-B		1	3

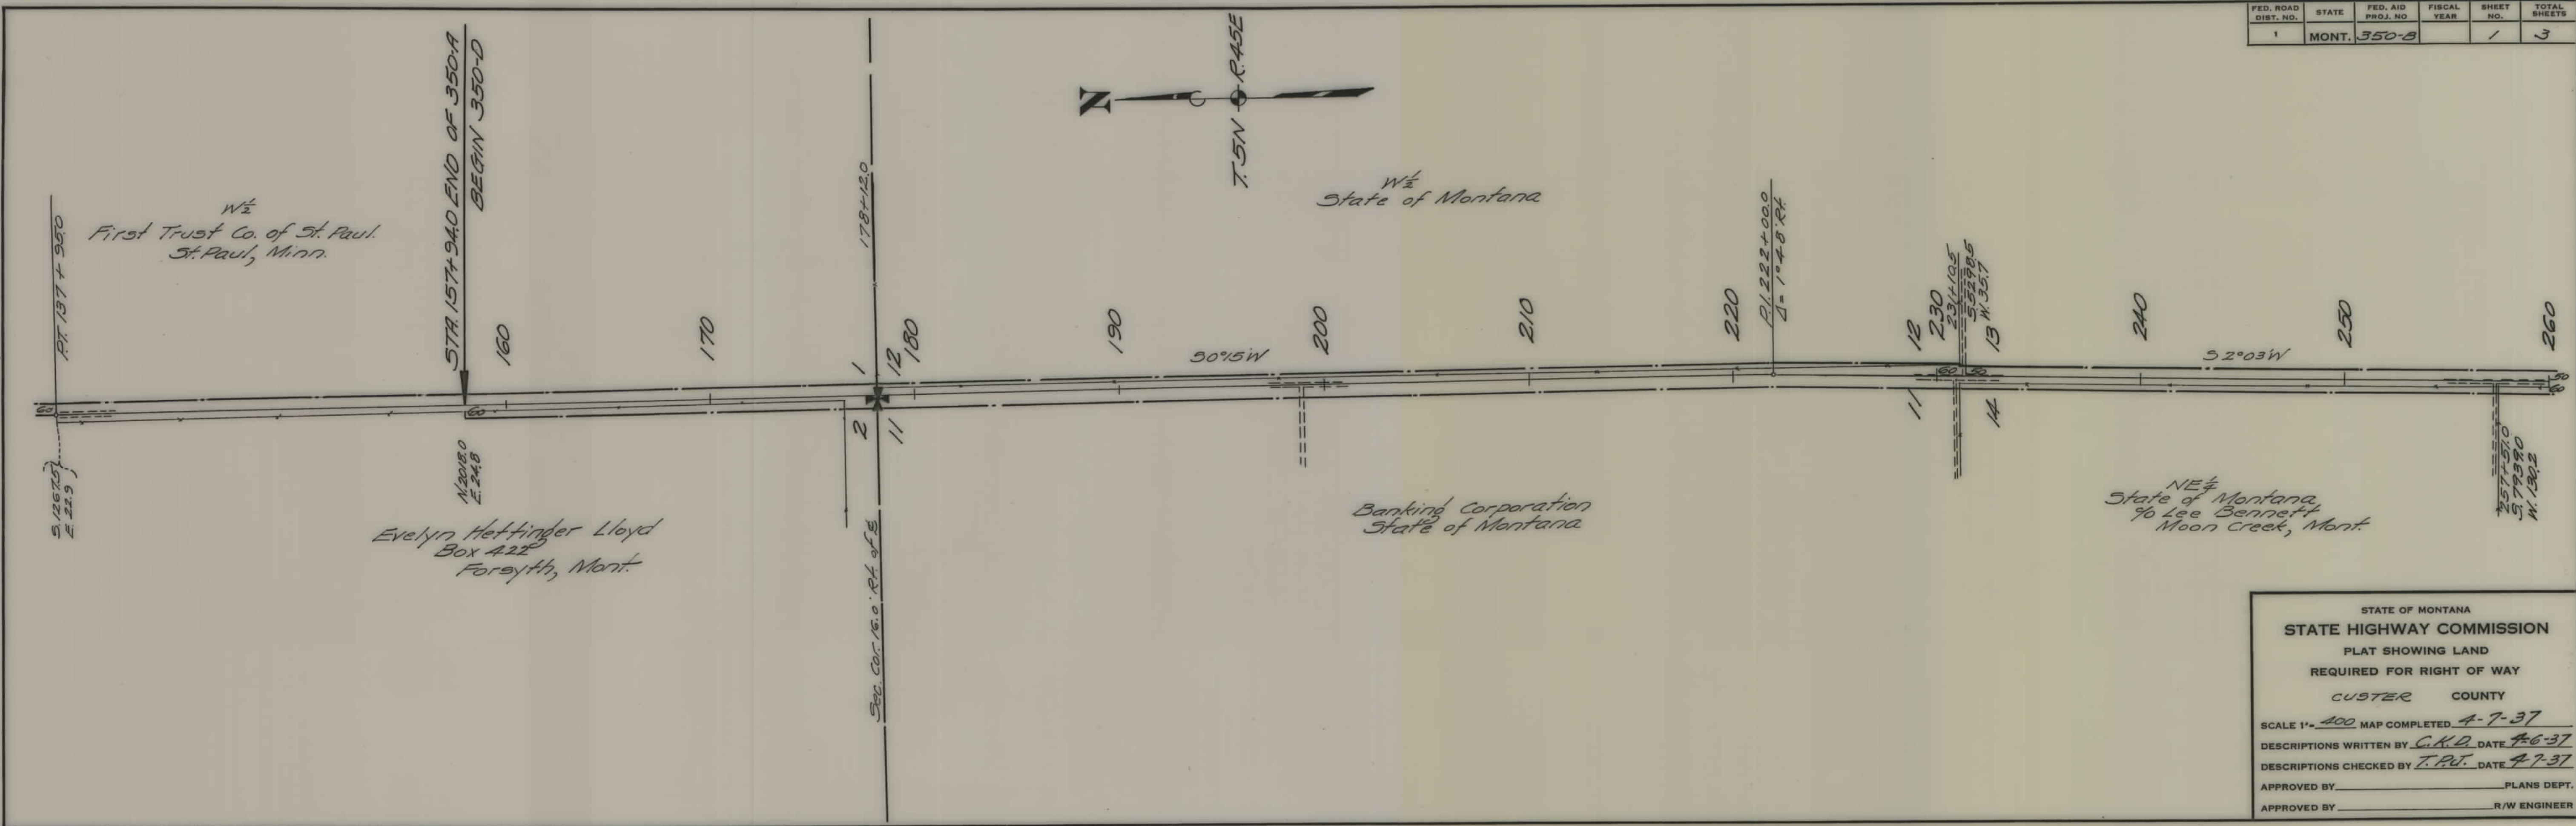

STATE OF MONTANA
STATE HIGHWAY COMMISSION
PLAT SHOWING LAND
REQUIRED FOR RIGHT OF WAY
CUSTER COUNTY

SCALE 1" = 400' MAP COMPLETED 4-7-37



DESCRIPTIONS WRITTEN BY C.K.D. DATE 4-6-37

DESCRIPTIONS CHECKED BY T.P.V. DATE 4-7-37

APPROVED BY _____ PLANS DEPT.

APPROVED BY _____ R/W ENGINEER

FED. ROAD DIST. NO.	STATE	FED. AID PROJ. NO.	FISCAL YEAR	SHEET NO.	TOTAL SHEETS
1	MONT.	350-B		2	3

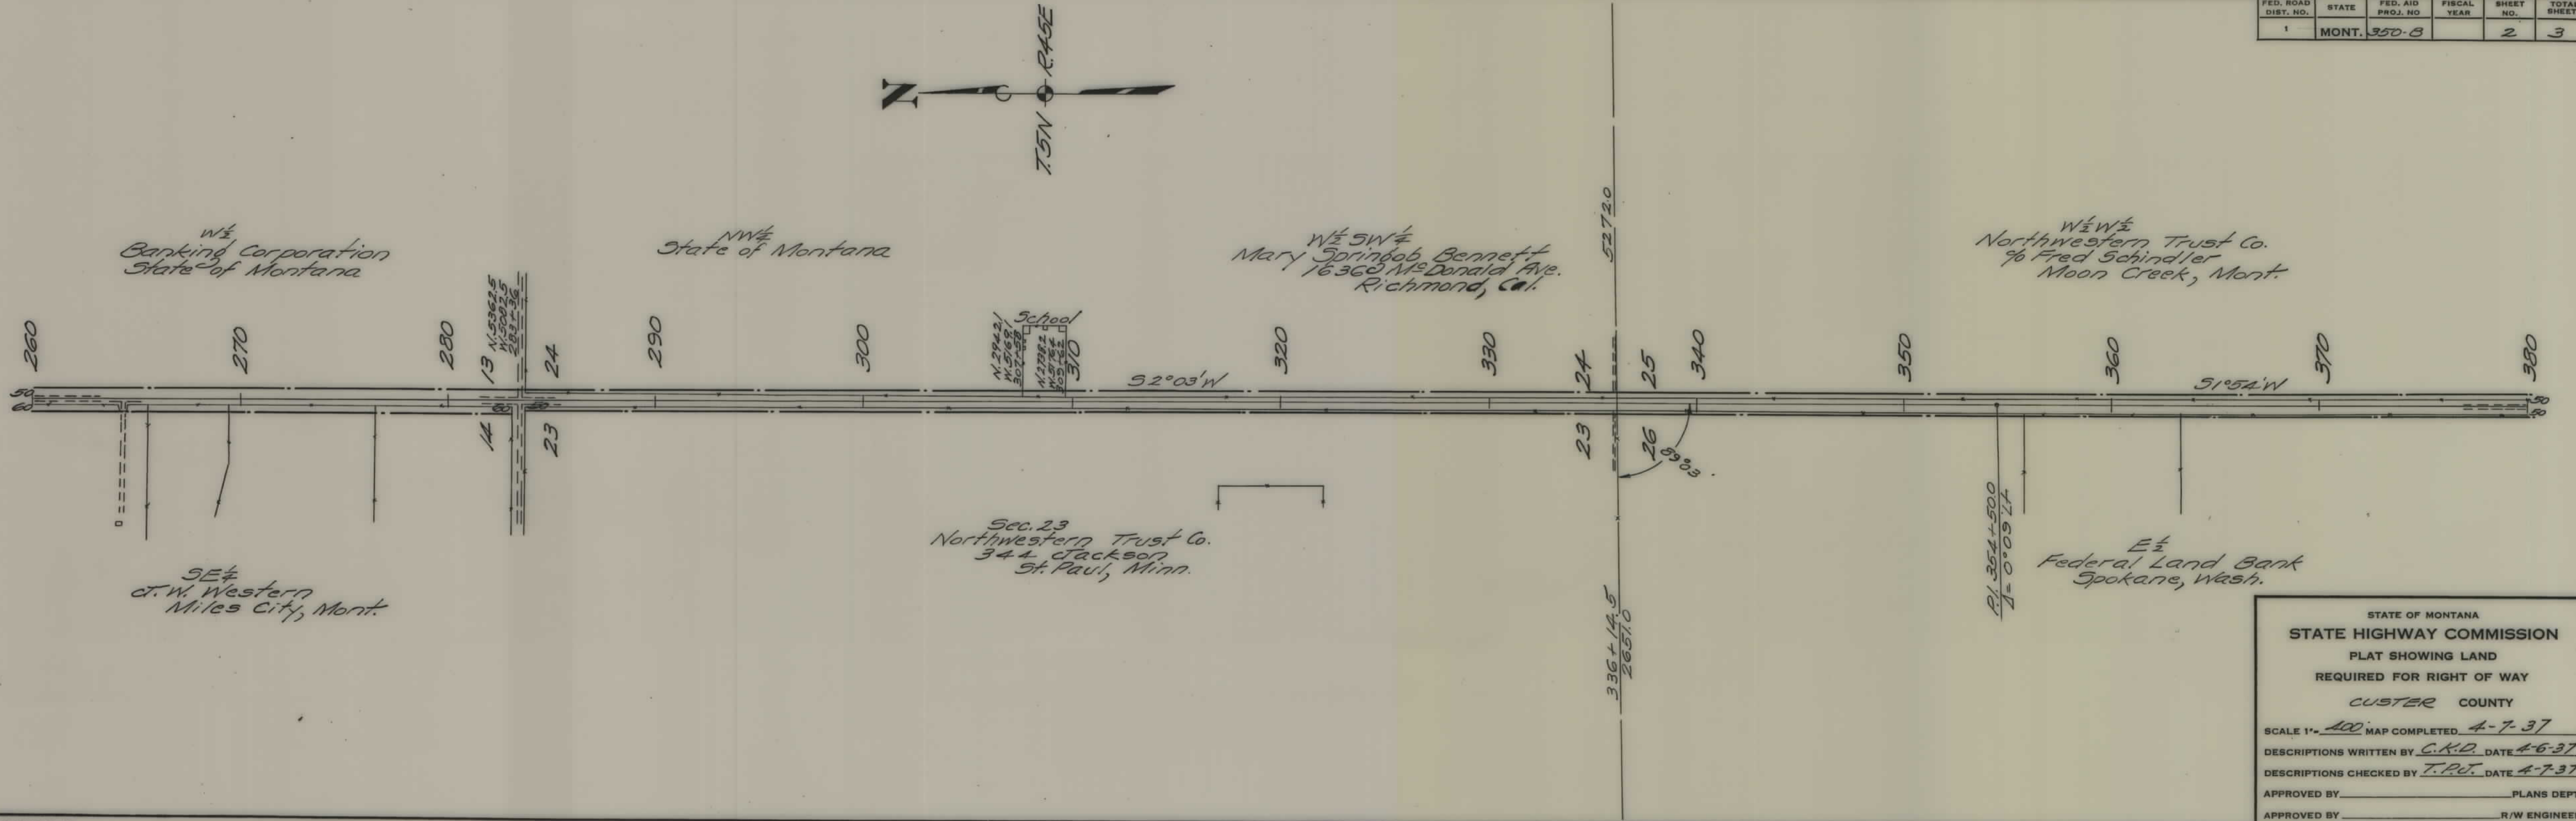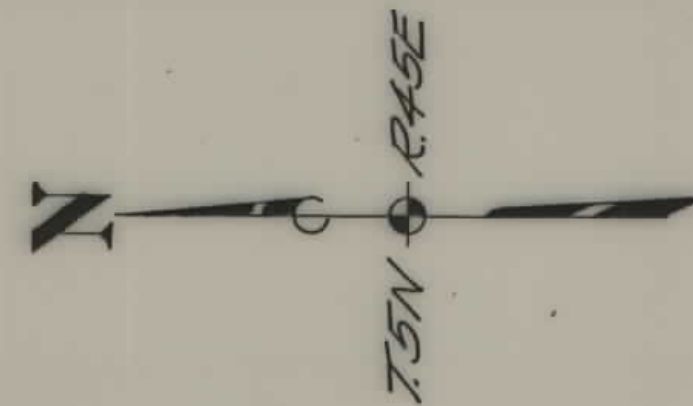

STATE OF MONTANA
STATE HIGHWAY COMMISSION
 PLAT SHOWING LAND
 REQUIRED FOR RIGHT OF WAY
 CUSTER COUNTY
 SCALE 1" = 400' MAP COMPLETED 4-7-37
 DESCRIPTIONS WRITTEN BY C.K.D. DATE 4-6-37
 DESCRIPTIONS CHECKED BY T.P.J. DATE 4-7-37
 APPROVED BY _____ PLANS DEPT.
 APPROVED BY _____ R/W ENGINEER

FED. ROAD DIST. NO.	STATE	FED. AID PROJ. NO.	FISCAL YEAR	SHEET NO.	TOTAL SHEETS
1	MONT.	350-B		3	3

