


PLANS
NOT
TO
SCALE

FED. ROAD DIST. NO.	STATE	FED. AID PROJ. NO.	STATE P/W NO.	SHEET NO.	TOTAL SHEETS
1	MONT.	FAS 352 D	3352	1	2

(1)

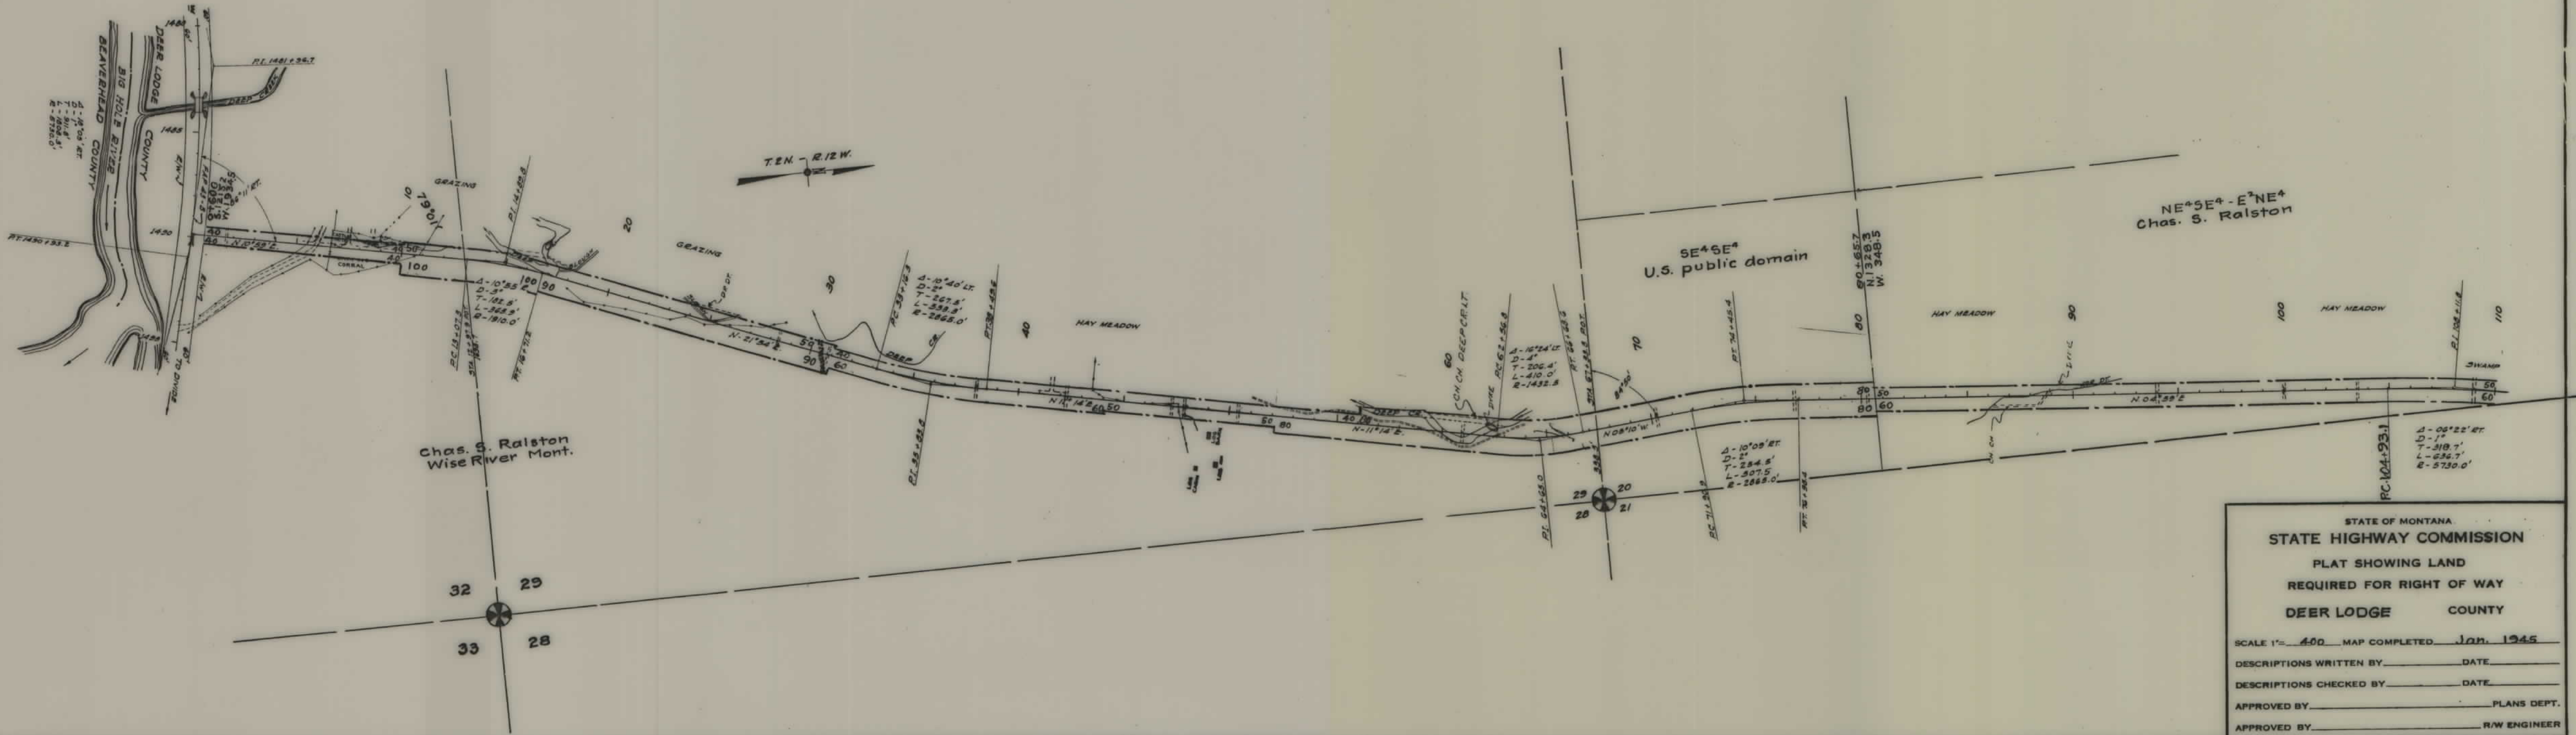


STATE OF MONTANA
STATE HIGHWAY COMMISSION
 PLAT SHOWING LAND
 REQUIRED FOR RIGHT OF WAY
DEER LODGE COUNTY

SCALE 1" = 400' MAP COMPLETED Jan. 1945
 DESCRIPTIONS WRITTEN BY _____ DATE _____
 DESCRIPTIONS CHECKED BY _____ DATE _____
 APPROVED BY _____ PLANS DEPT.
 APPROVED BY _____ R/W ENGINEER

FED. ROAD DIST. NO.	STATE	FED. AID PROJ. NO.	STATE P/W NO.	SHEET NO.	TOTAL SHEETS
1	MONT.	FAS 352 D	3352	2	2

(1)

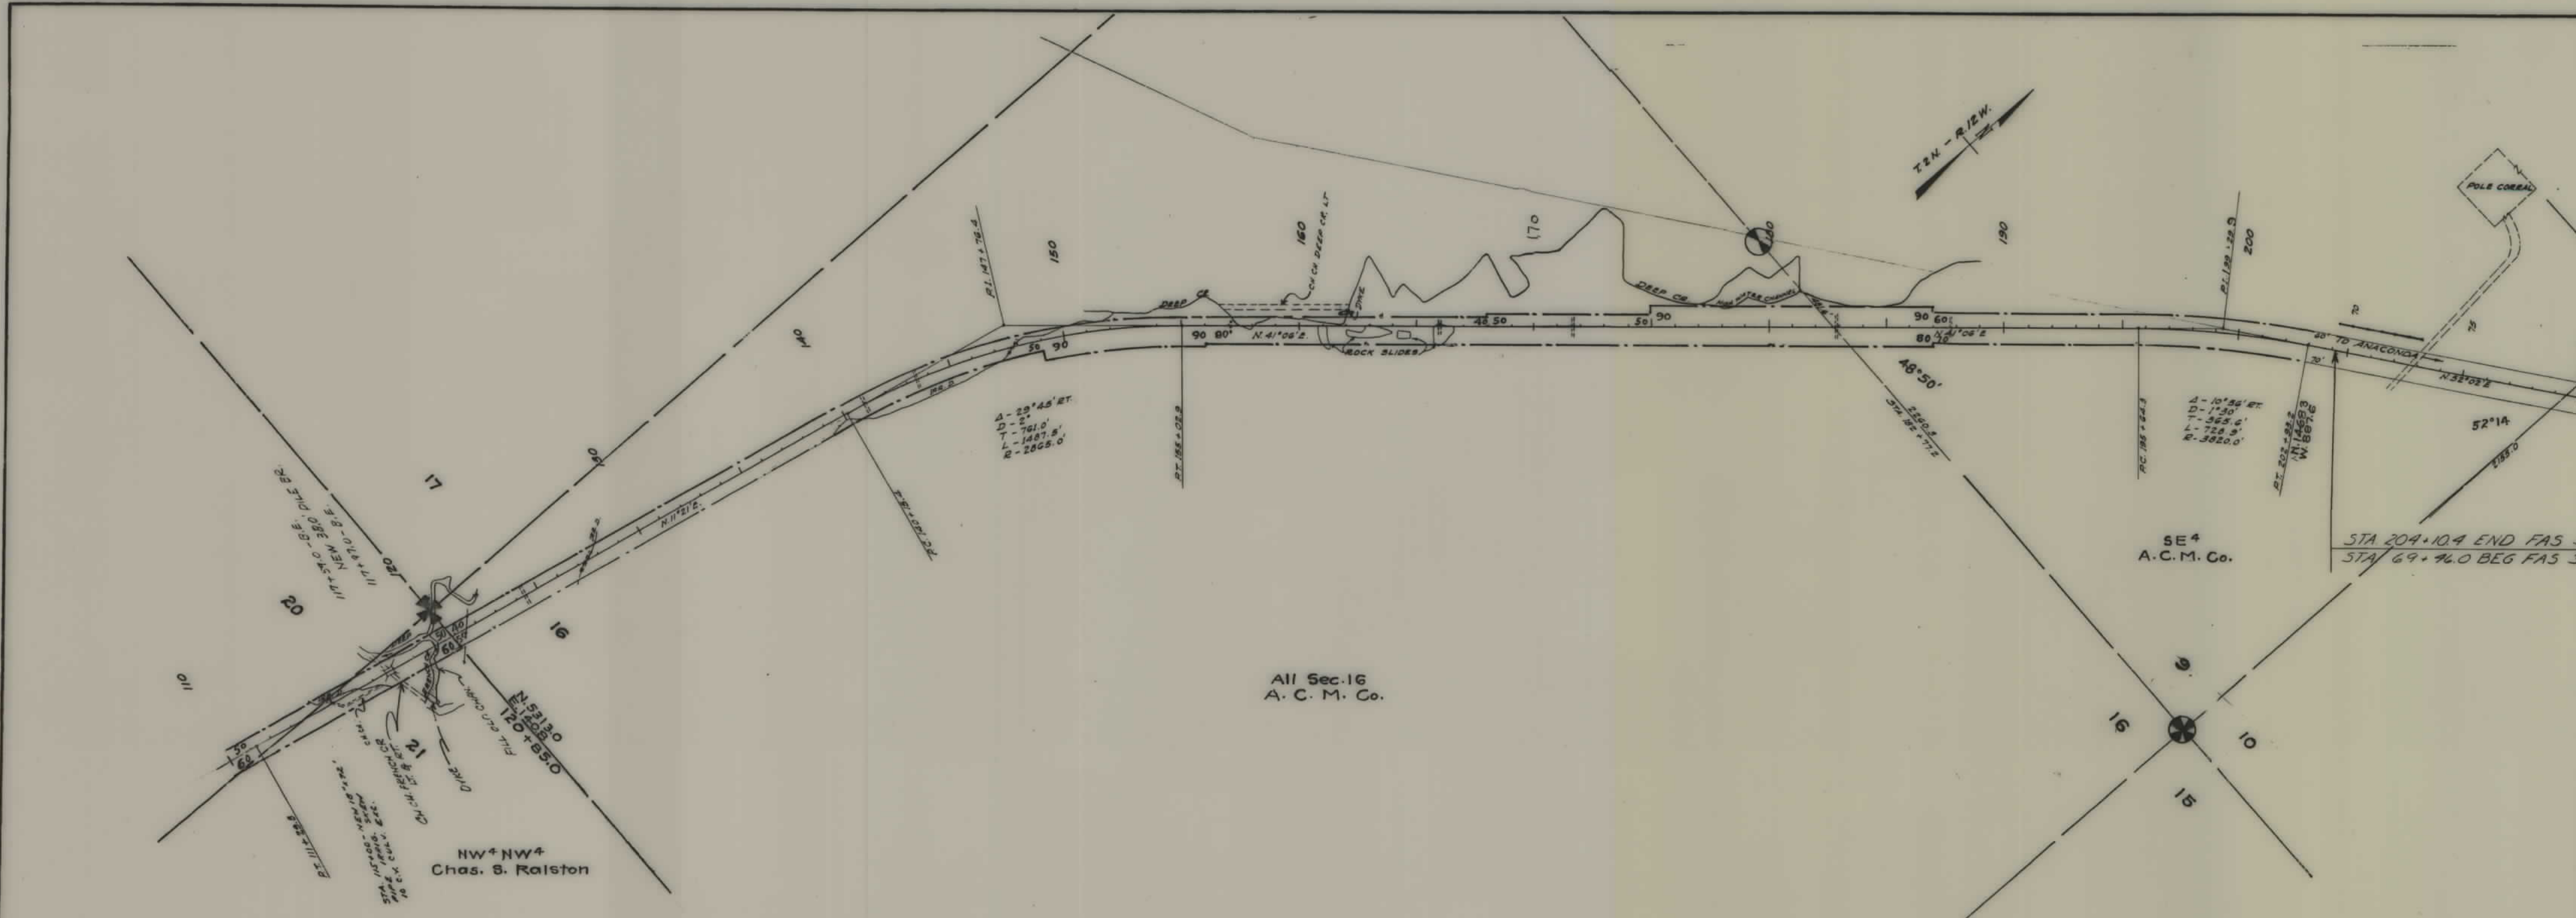

All Sec. 16
A. C. M. Co.

NW 4 NW 4
Chas. S. Ralston

STA 204+10.4 END FAS 352-D =
STA 69+46.0 BEG FAS 352-C(1)

STATE OF MONTANA
STATE HIGHWAY COMMISSION
PLAT SHOWING LAND
REQUIRED FOR RIGHT OF WAY
DEER LODGE COUNTY

SCALE 1" = 400' MAP COMPLETED JAN 1945
 DESCRIPTIONS WRITTEN BY TOP DATE 1-26-45
 DESCRIPTIONS CHECKED BY _____ DATE _____
 APPROVED BY _____ PLANS DEPT.
 APPROVED BY _____ R/W ENGINEER