


PLANS
NOT
TO
SCALE

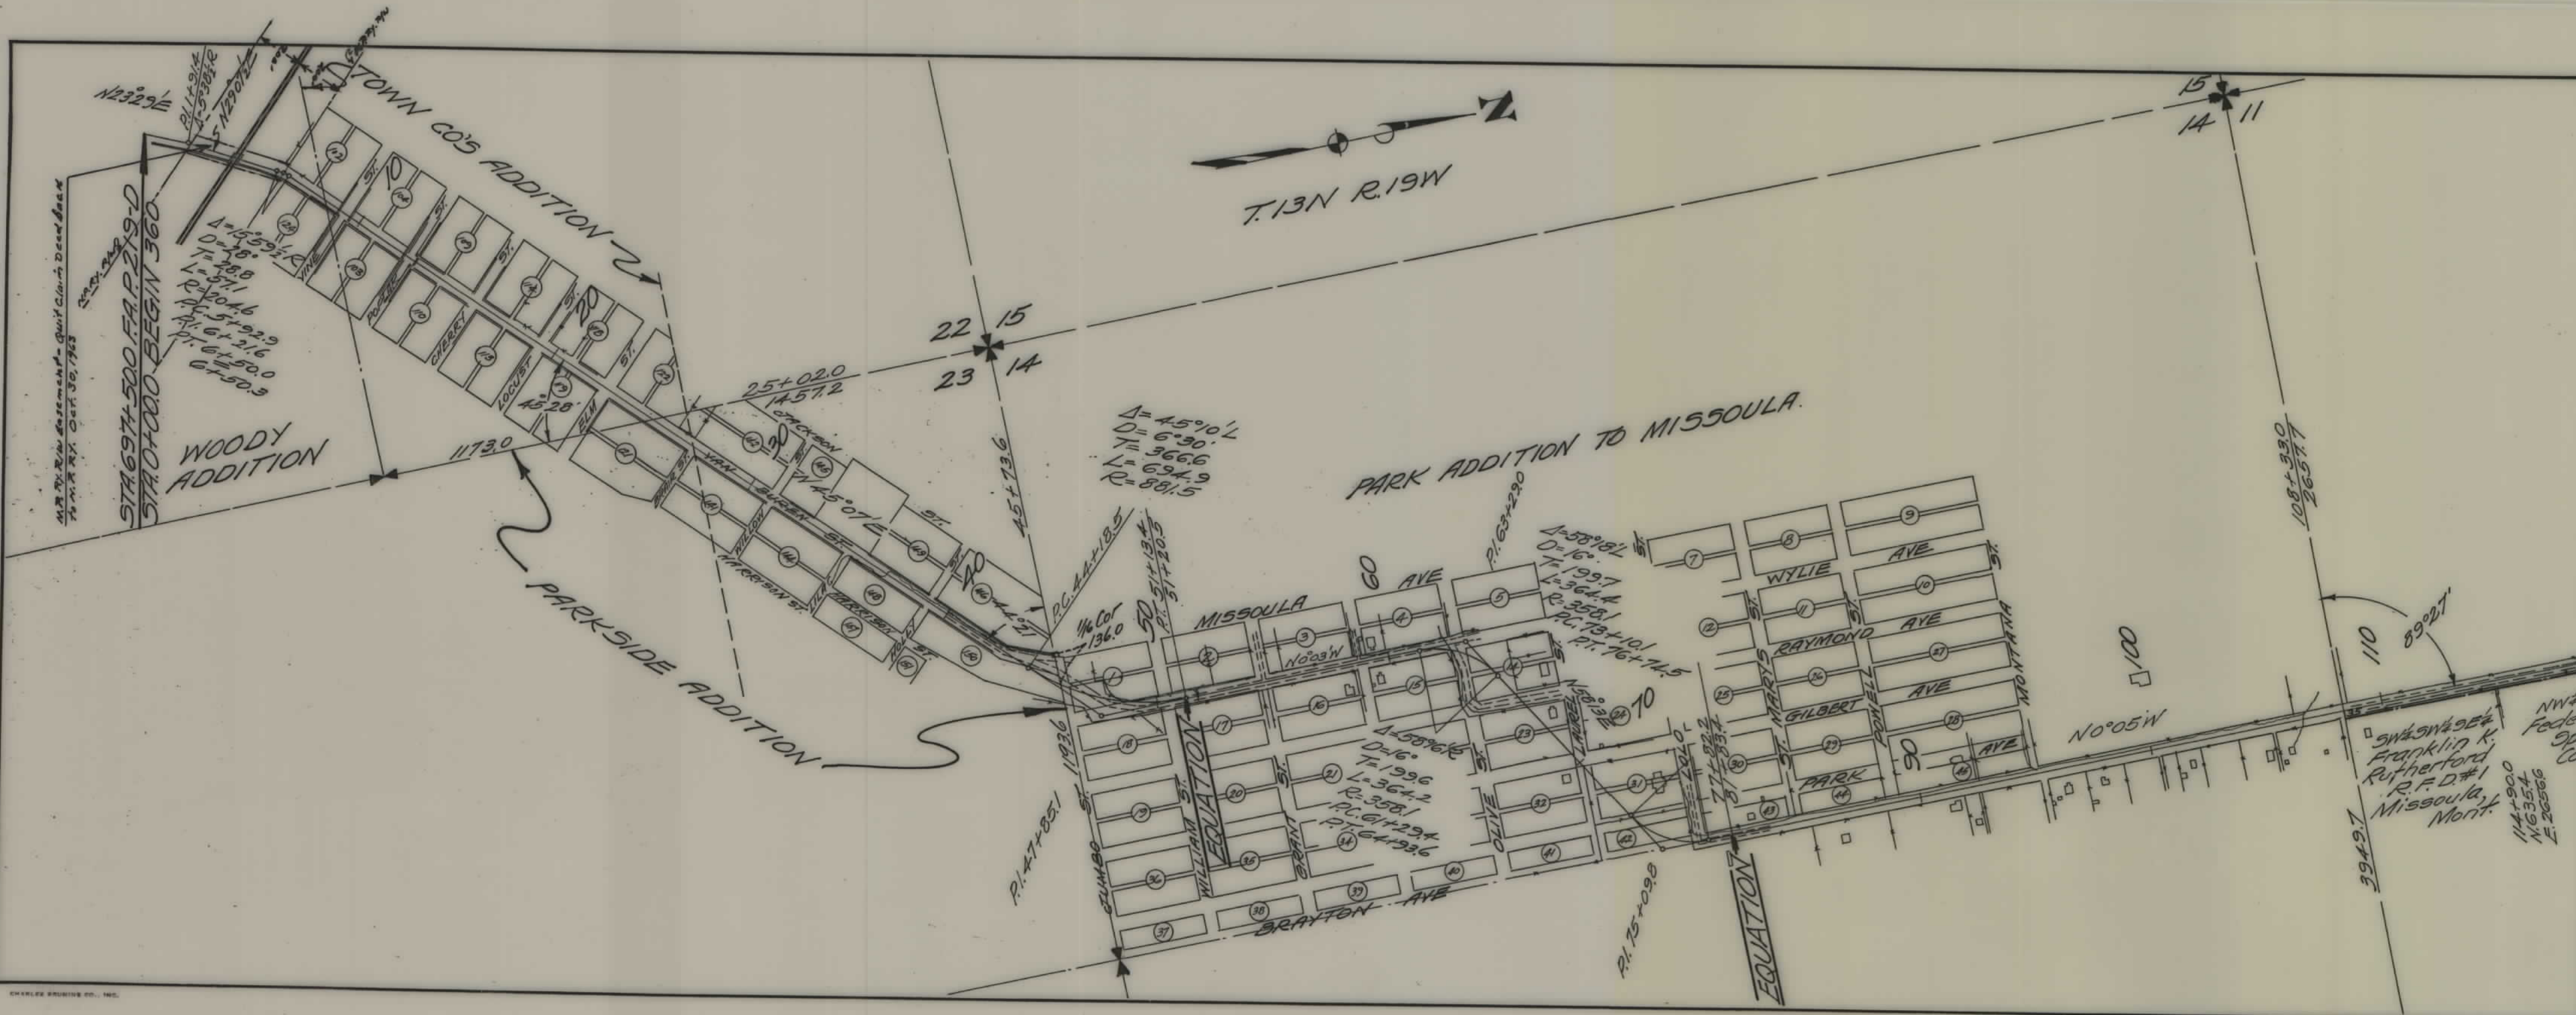

FED. ROAD DIST. NO.	STATE	FED. AID PROJ. NO.	FISCAL YEAR	SHEET NO.	TOTAL SHEETS
1	MONT.	360		1	4

STATE OF MONTANA
STATE HIGHWAY COMMISSION
PLAT SHOWING LAND
REQUIRED FOR RIGHT OF WAY
MISSOULA COUNTY

SCALE 1" = 100' MAP COMPLETED _____

DESCRIPTIONS WRITTEN BY _____ DATE _____

DESCRIPTIONS CHECKED BY _____ DATE _____


APPROVED BY _____ PLANS DEPT.

APPROVED BY _____ R/W ENGINEER

NW 1/4 SW 1/4 SE 1/4
Federal Land Bank
Spokane, Wash.
R.F.D. #1
Missoula, Mont.
Cont. sale to J. H. McDonald
R.F.D. 2, Missoula, Mont.



114+90.0
N 63°54'
E 265°56'

FED. ROAD DIST. NO.	STATE	FED. AID PROJ. NO	FISCAL YEAR	SHEET NO.	TOTAL SHEET
1	MONT.	360		2	4

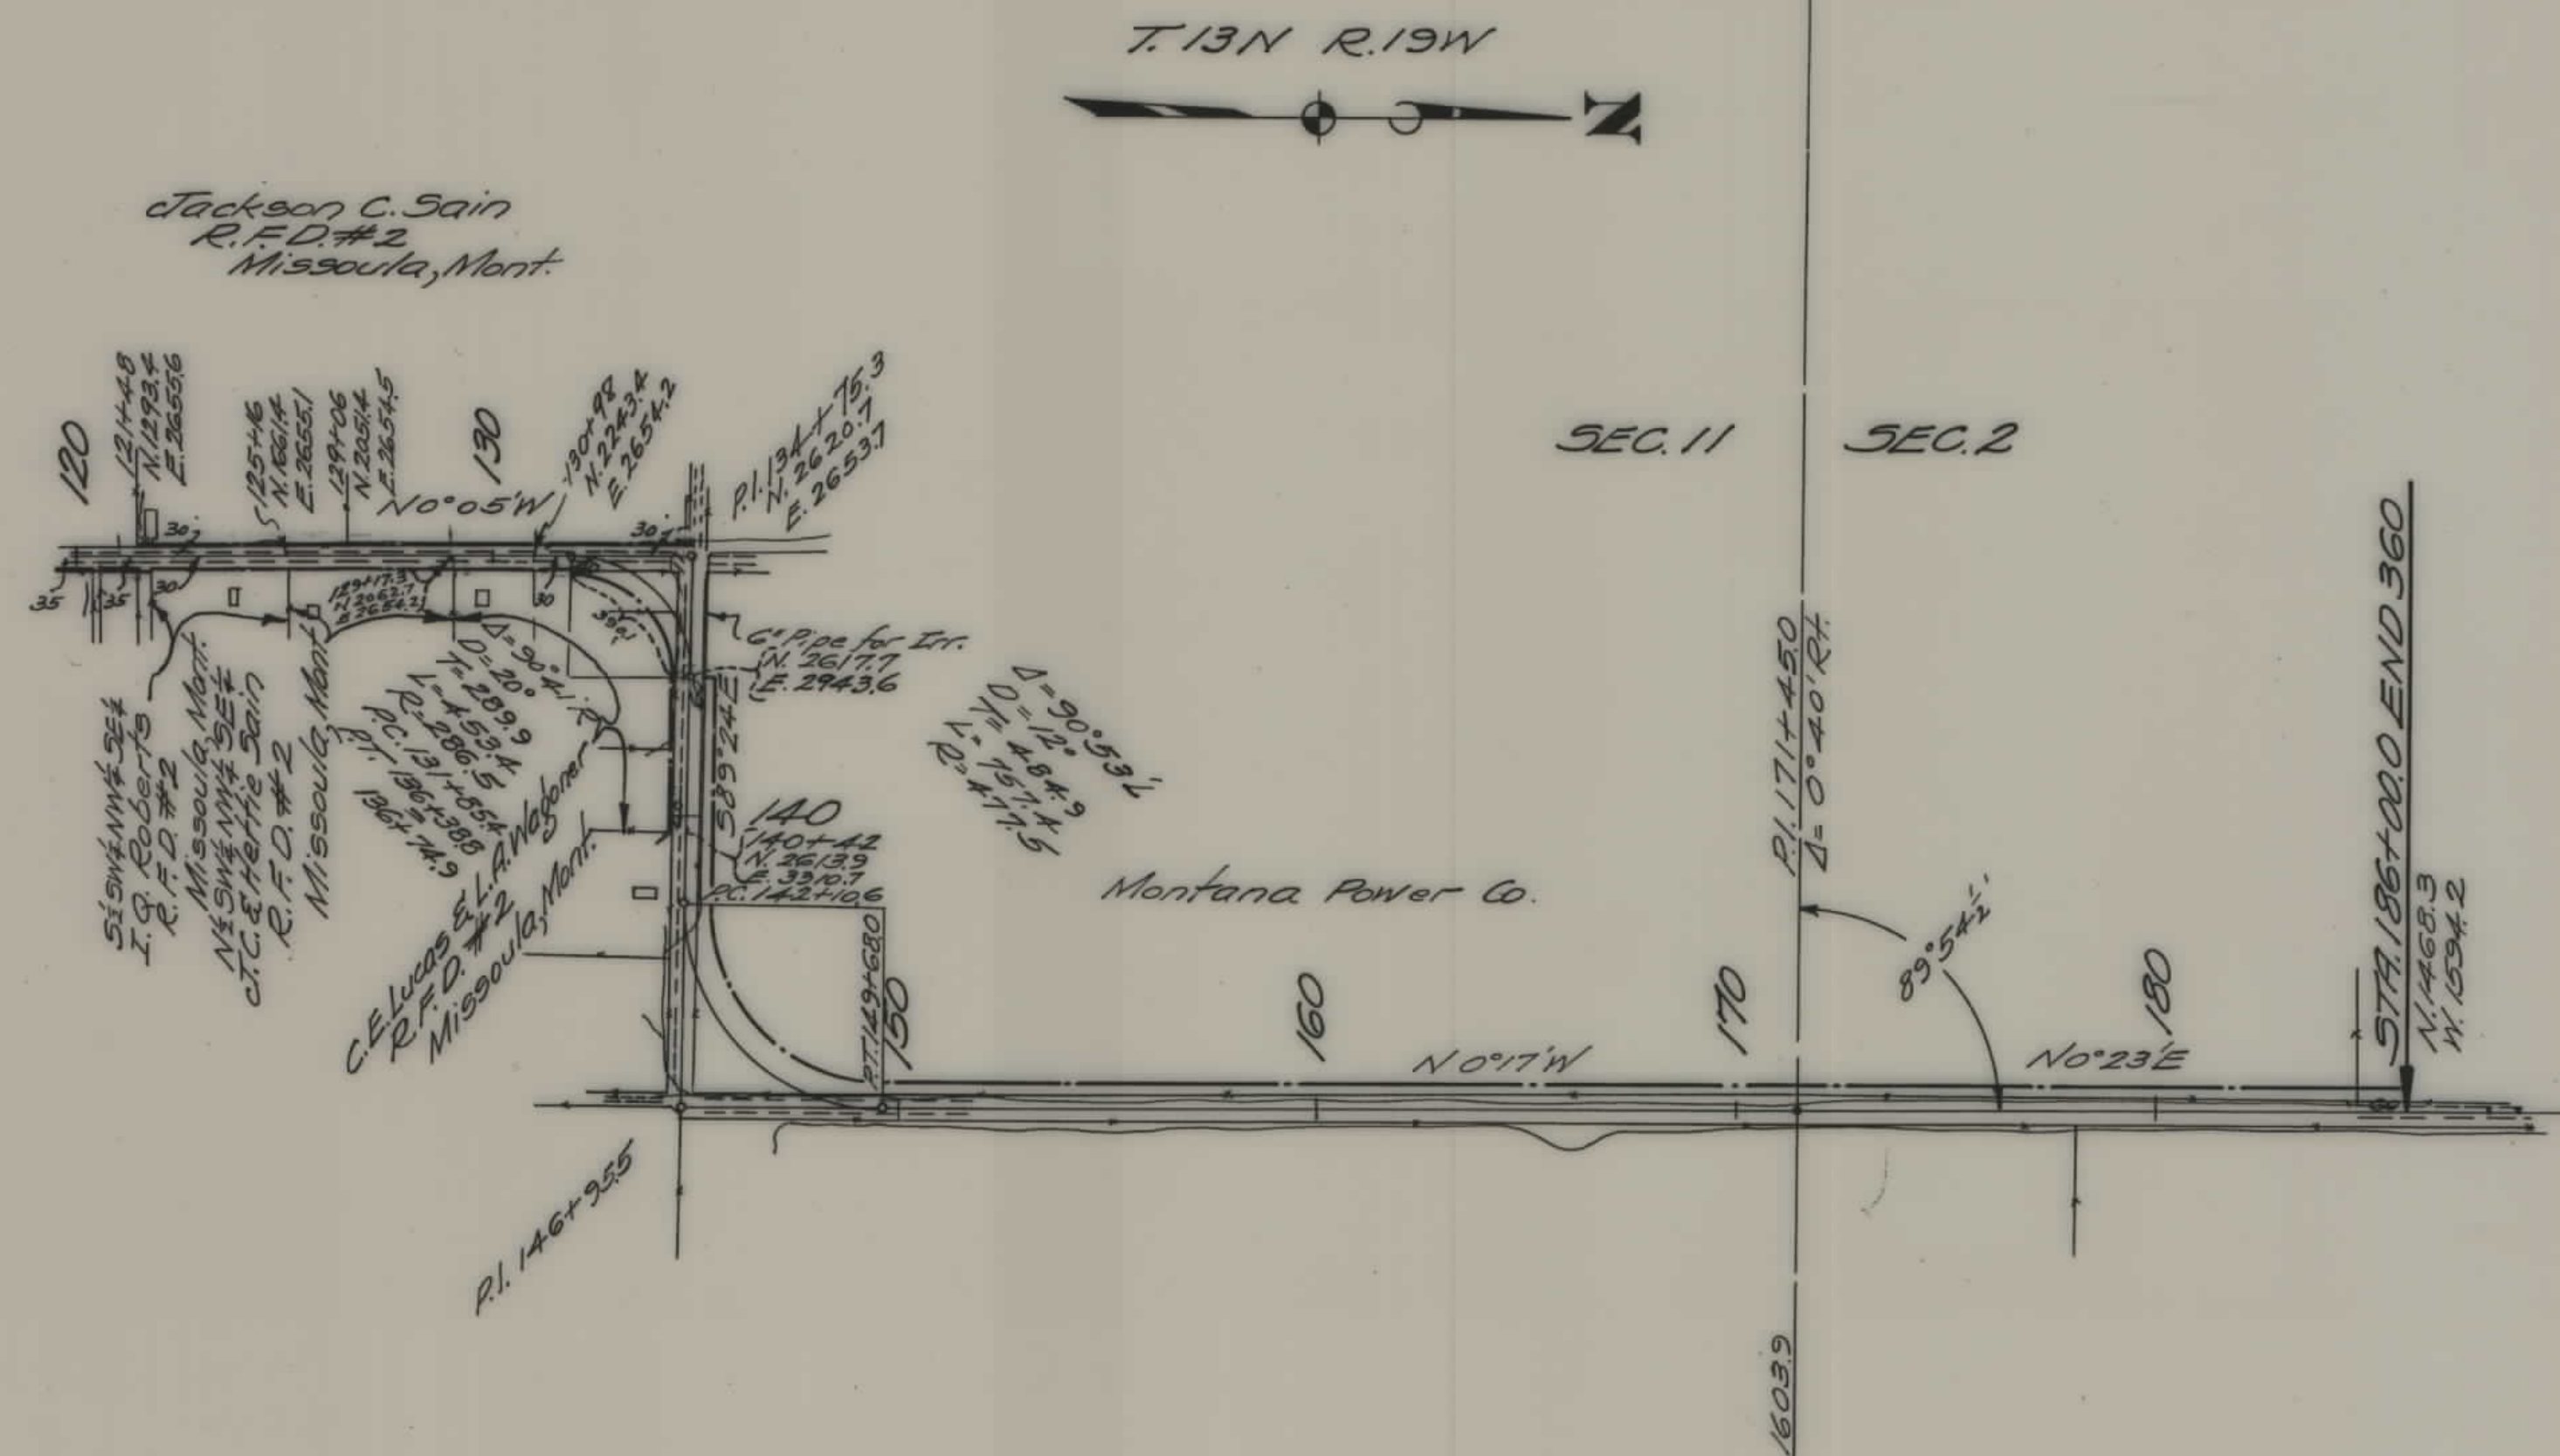

STATE OF MONTANA
STATE HIGHWAY COMMISSION
PLAT SHOWING LAND
REQUIRED FOR RIGHT OF WAY
MISSOULA COUNTY

SCALE 1" = 400' MAP COMPLETED _____
 DESCRIPTIONS WRITTEN BY T.P.G. DATE 4-29-3
 DESCRIPTIONS CHECKED BY C.K.D. DATE 4-29-3
 APPROVED BY _____ PLANS DEPT.
 APPROVED BY _____ R/W ENGINEER

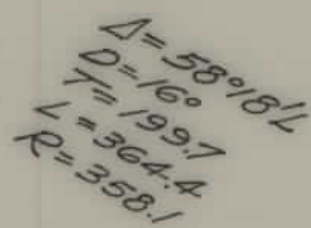 5

APPROVED BY _____ R/W ENGINEER