
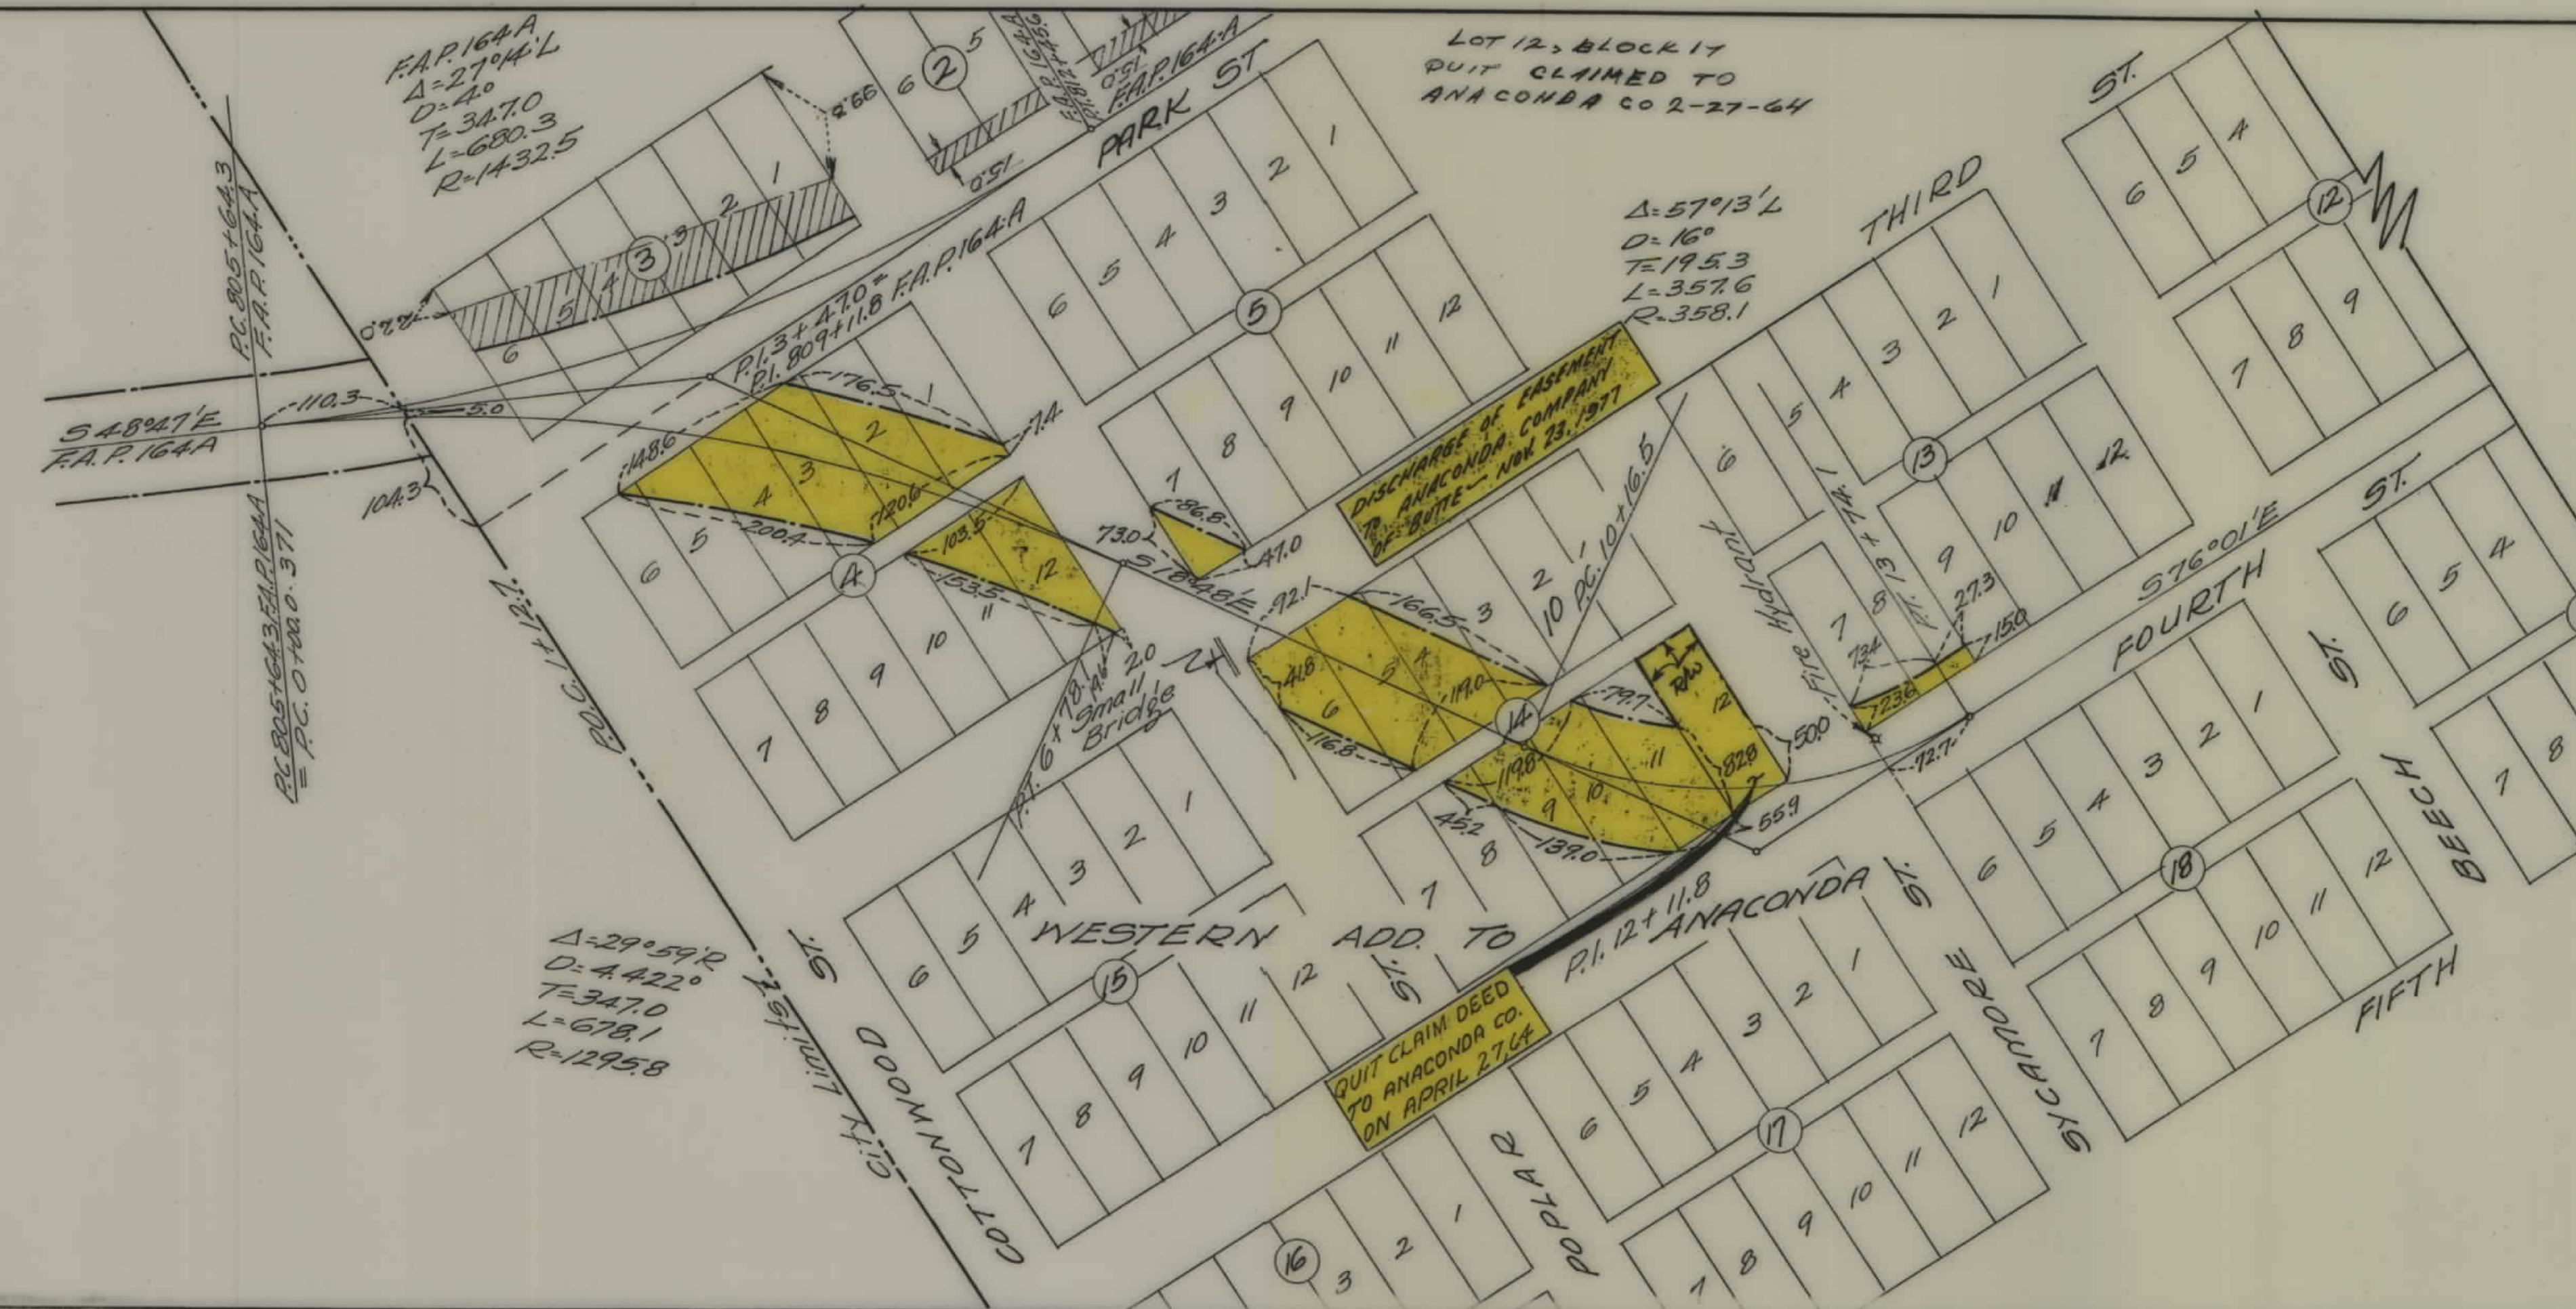


PLANS
NOT
TO
SCALE

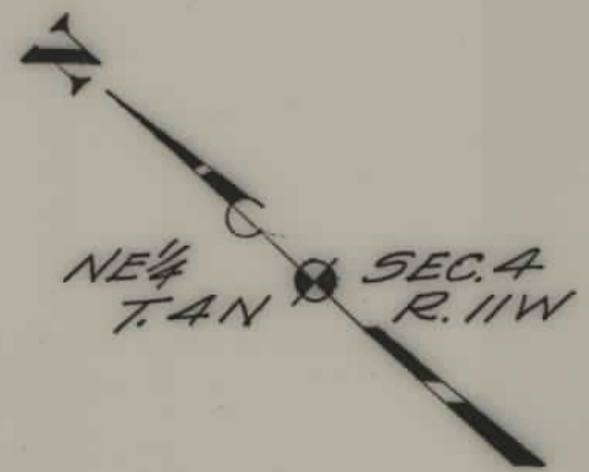


FED. ROAD DIST. NO.	STATE	FED. AID PROJ. NO.	FISCAL YEAR	SHEET NO.	TOTAL SHEETS
1	MONT.	371		1	2

A.C.M. Co.
Block 3
" 4
" 5- Lot 7
" 13- Lots 7-8
" 14- Lots 1-11

J. L. O'Rourke
Brentwood Apts
Anaconda, Mont.
Block 14- Lot 12

STATE OF MONTANA
STATE HIGHWAY COMMISSION
PLAT SHOWING LAND
REQUIRED FOR RIGHT OF WAY
DEER LODGE COUNTY

SCALE 1"=100' MAP COMPLETED 9-20-35
DESCRIPTIONS WRITTEN BY T.P.J. DATE 9-21-35
DESCRIPTIONS CHECKED BY _____ DATE _____
APPROVED BY _____ PLANS DEPT.
APPROVED BY _____ R/W ENGINEER

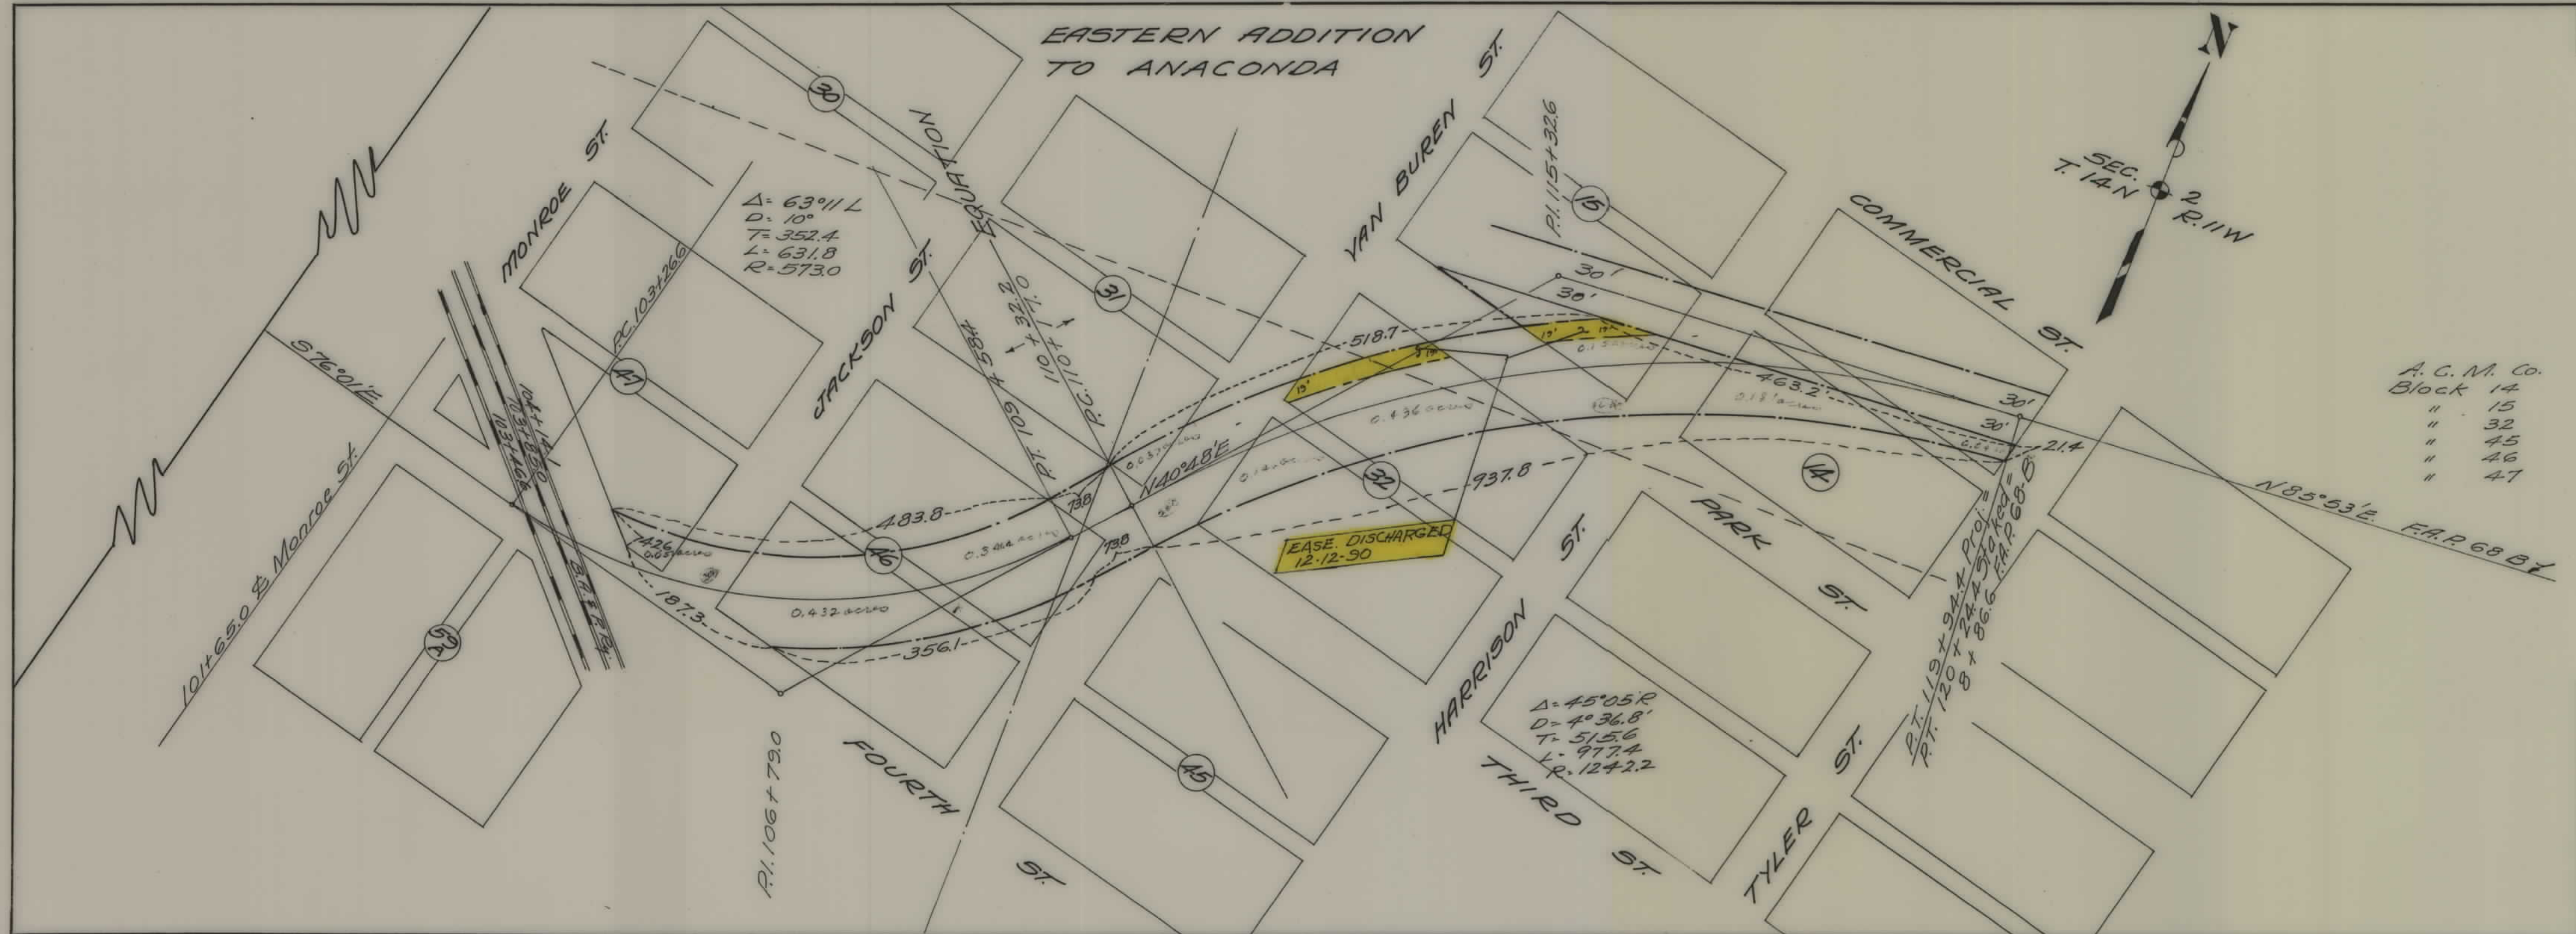

FED. ROAD DIST. NO.	STATE	FED. AID PROJ. NO.	FISCAL YEAR	SHEET NO.	TOTAL SHEETS
1	MONT.	371		2	2

A. C. M. Co.
 Block 14
 " 15
 " 32
 " 45
 " 46
 " 47

STATE OF MONTANA
 STATE HIGHWAY COMMISSION
 PLAT SHOWING LAND
 REQUIRED FOR RIGHT OF WAY
 DEER LODGE COUNTY

SCALE 1" = 100' MAP COMPLETED _____

DESCRIPTIONS WRITTEN BY _____ DATE _____

DESCRIPTIONS CHECKED BY _____ DATE _____

APPROVED BY _____ PLANS DEPT.

APPROVED BY _____ R/W ENGINEER