

PLANS


NOT

TO

SCALE

FED. ROAD DIST. NO.	STATE	FED. AID PROJECT NUMBERS		STATE NO.	SHEET NO.	TOTAL SHEETS
		CONST. NO.	R/W NO.			
8	MONT.		S-399 (1)	3399-01	1	7

S-399 (8) *
MELSTONE - MOSBY,
* (8) PROJ. CONSISTS OF
3 CONST. PERMITS

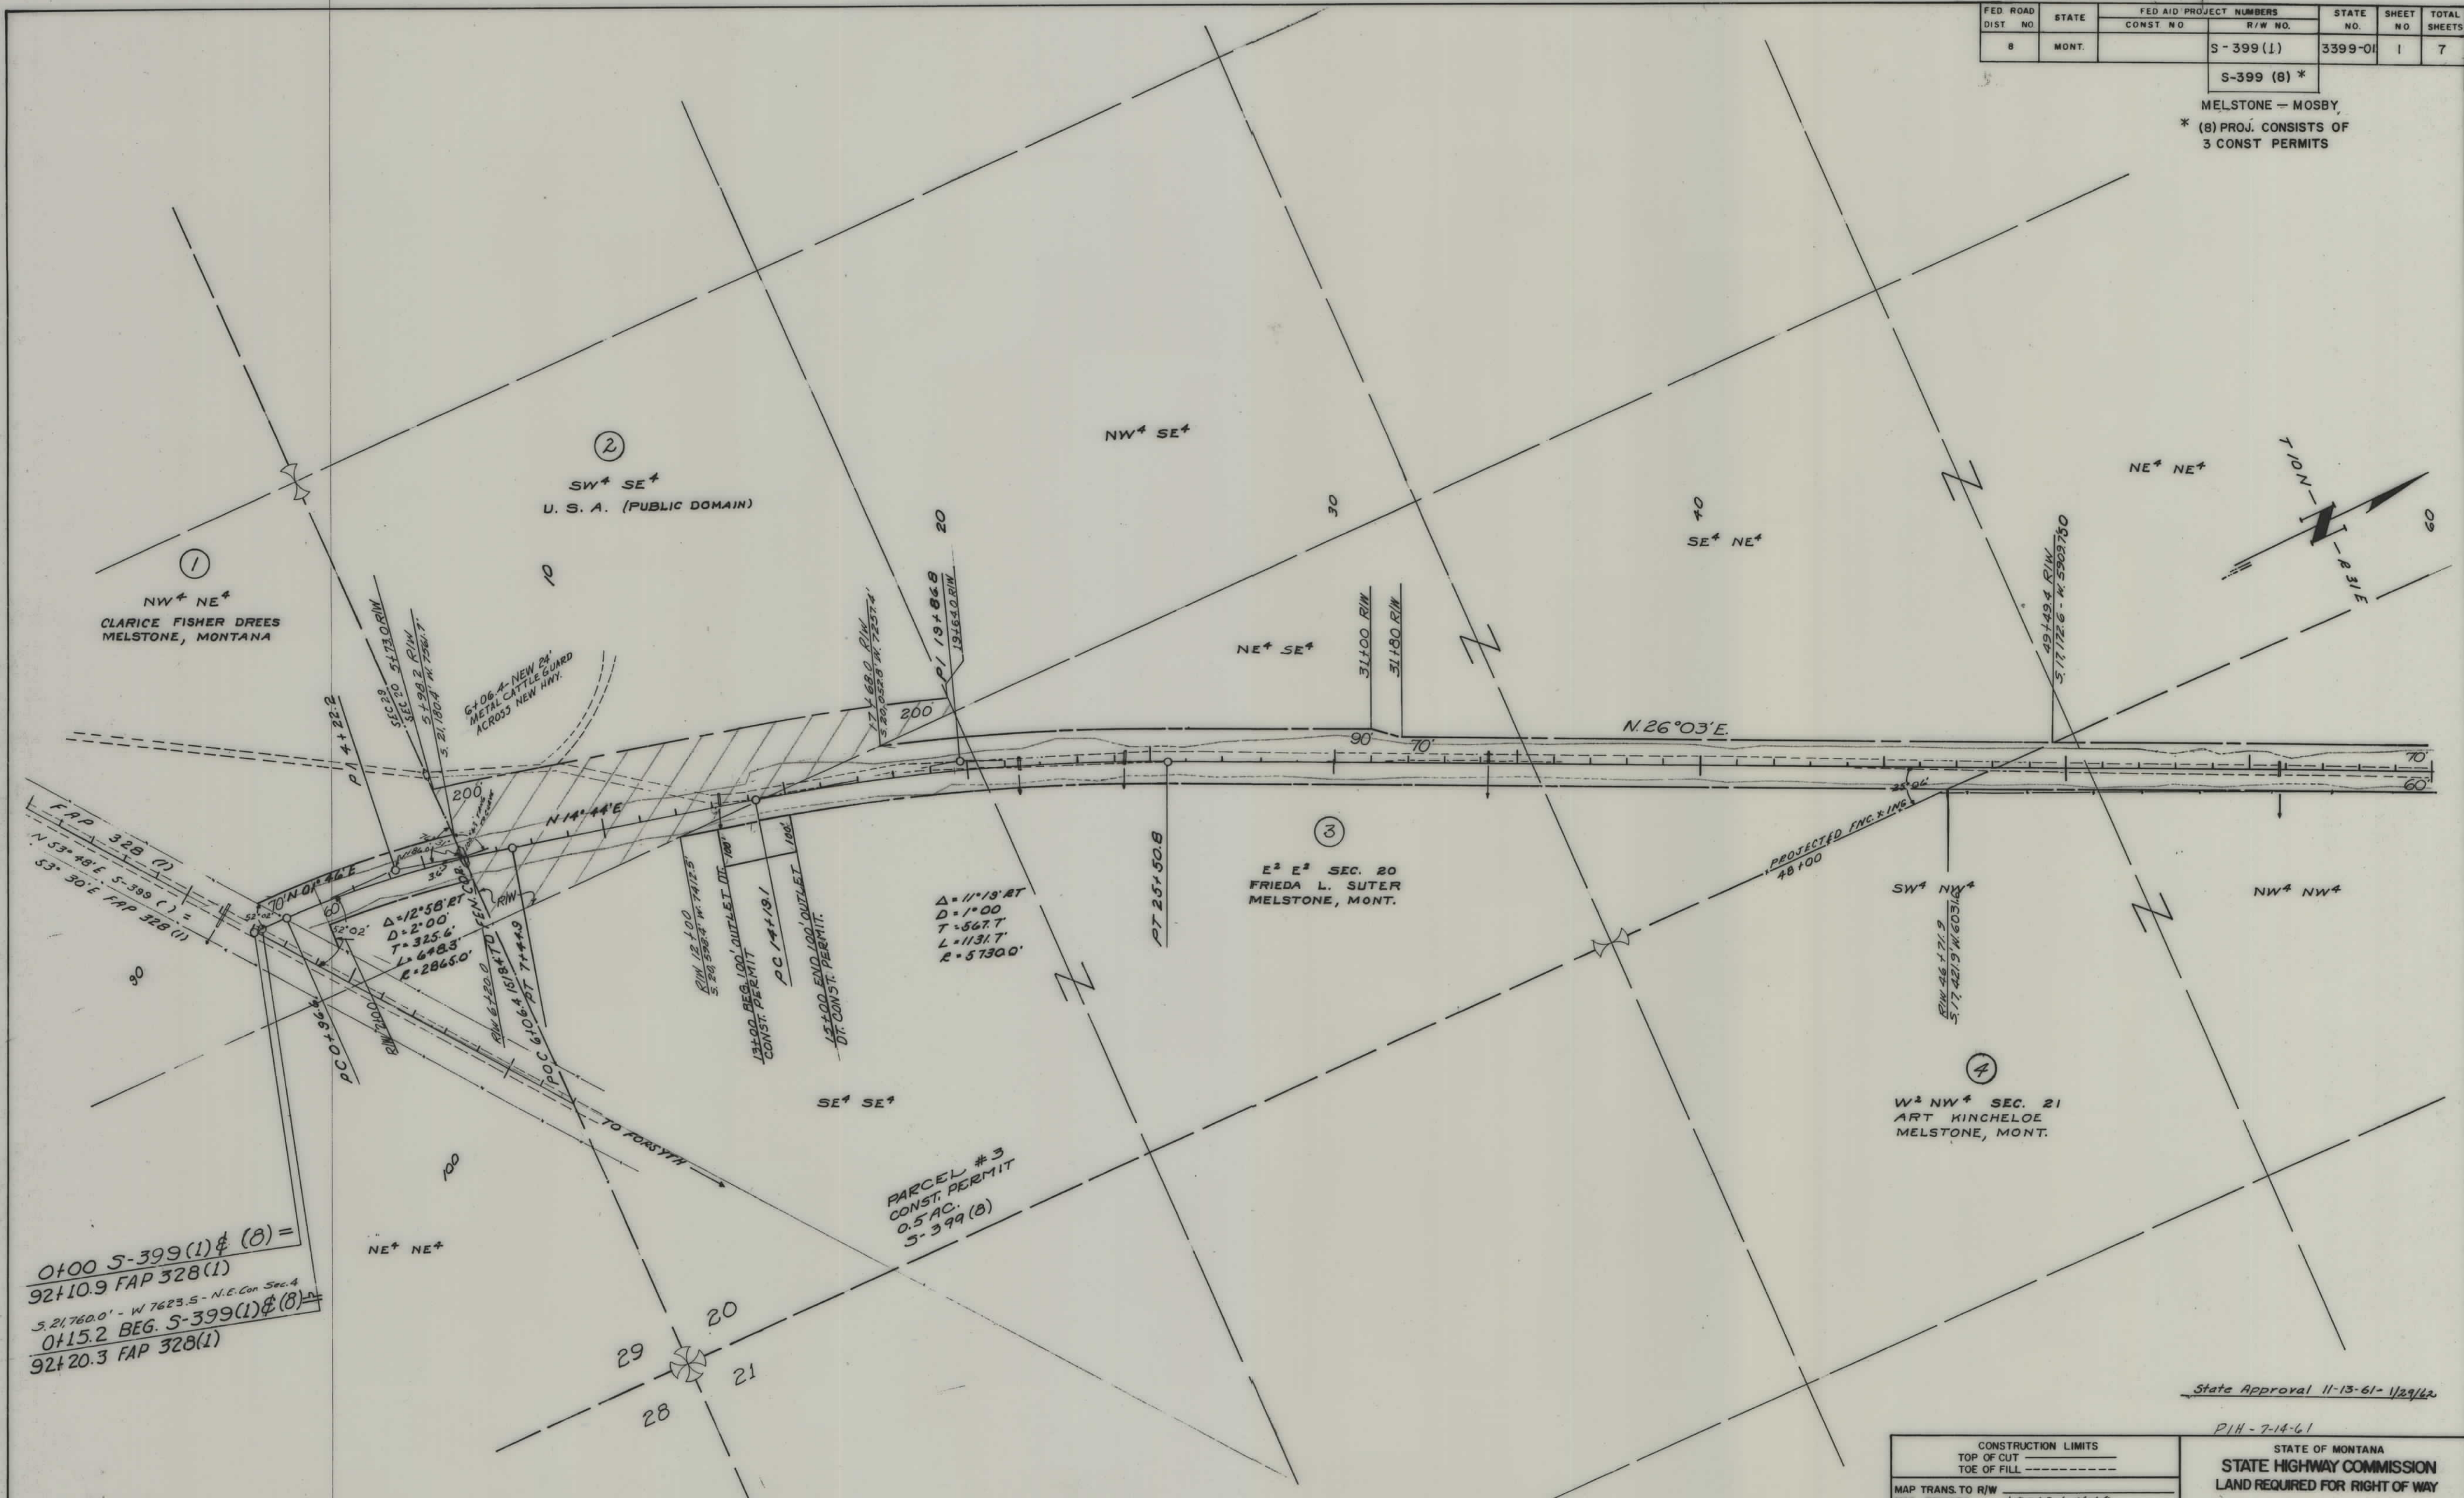

0+00 S-399(1) & (8) =
92+10.9 FAP 328(1)
S. 21,760.0' - W 7623.5' - N.E. Con Sec. 4
0+15.2 BEG. S-399(1) & (8)
92+20.3 FAP 328(1)

PARCEL #3
CONST. PERMIT
0.5 AC.
S-399 (8)


CONSTRUCTION LIMITS TOP OF CUT TOE OF FILL		STATE OF MONTANA STATE HIGHWAY COMMISSION LAND REQUIRED FOR RIGHT OF WAY	
MAP TRANS. TO R/W MAP REVISED 1-27-62, 6-4-69		MUSSELSHELL COUNTY	
B.P.R. APPROVAL		SCALE 1"=200' MAP COMPLETED	

State Approval 11-13-61-1/29/62
PIH-7-14-61

FED. ROAD DIST. NO.	STATE	FED. AID PROJECT NUMBERS		STATE NO.	SHEET NO.	TOTAL SHEETS
		CONST. NO.	R/W NO.			
8	MONT.		S-399-(1)	3399-01	2	7

S-399 (8) *


* (8) PROJ CONSISTS OF 3 CONST PERMITS

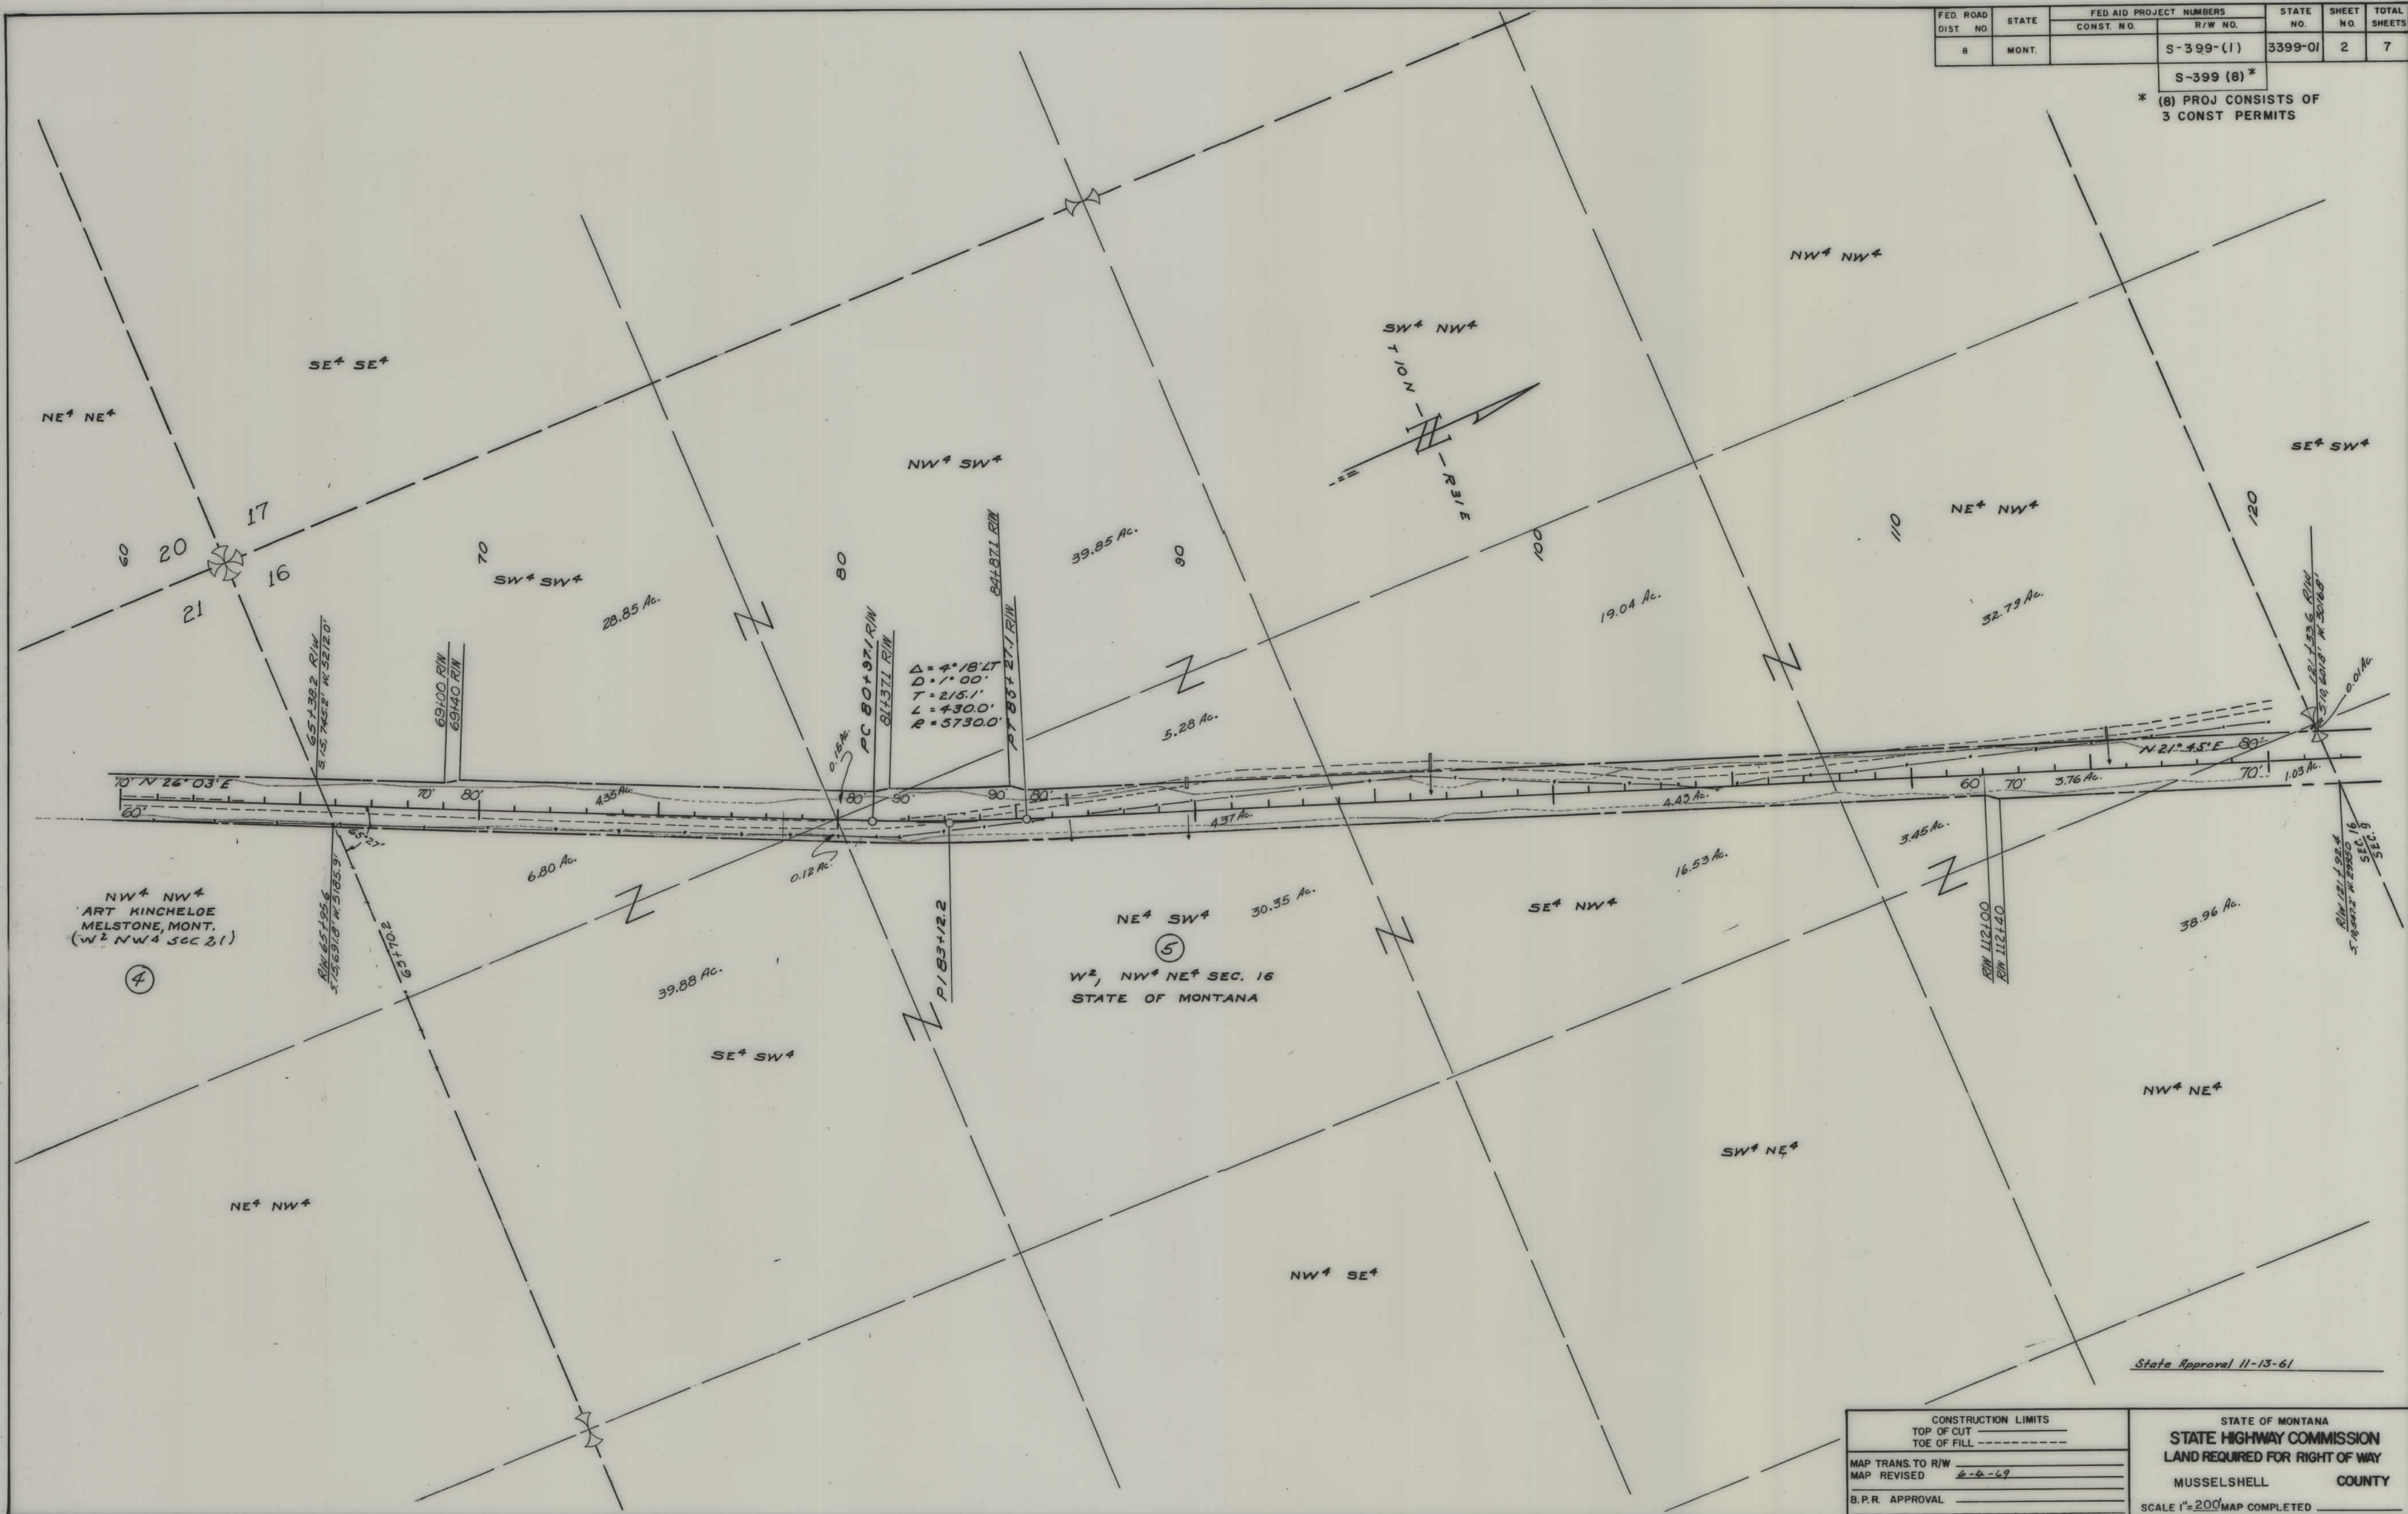

CONSTRUCTION LIMITS		STATE OF MONTANA	
TOP OF CUT		STATE HIGHWAY COMMISSION	
TOE OF FILL		LAND REQUIRED FOR RIGHT OF WAY	
MAP TRANS. TO R/W		MUSSELSHELL	COUNTY
MAP REVISED	6-6-49		
B.P.R. APPROVAL		SCALE 1"=200' MAP COMPLETED	

FED ROAD DIST NO	STATE	FED AID PROJECT NUMBERS		STATE NO.	SHEET NO	TOTAL SHEETS
		CONST NO	R/W NO			
8	MONT		S-399(1)	3399-01	4	7
			S-399(8)*			

* (8) PROJ CONSISTS OF 3 CONST PERMITS

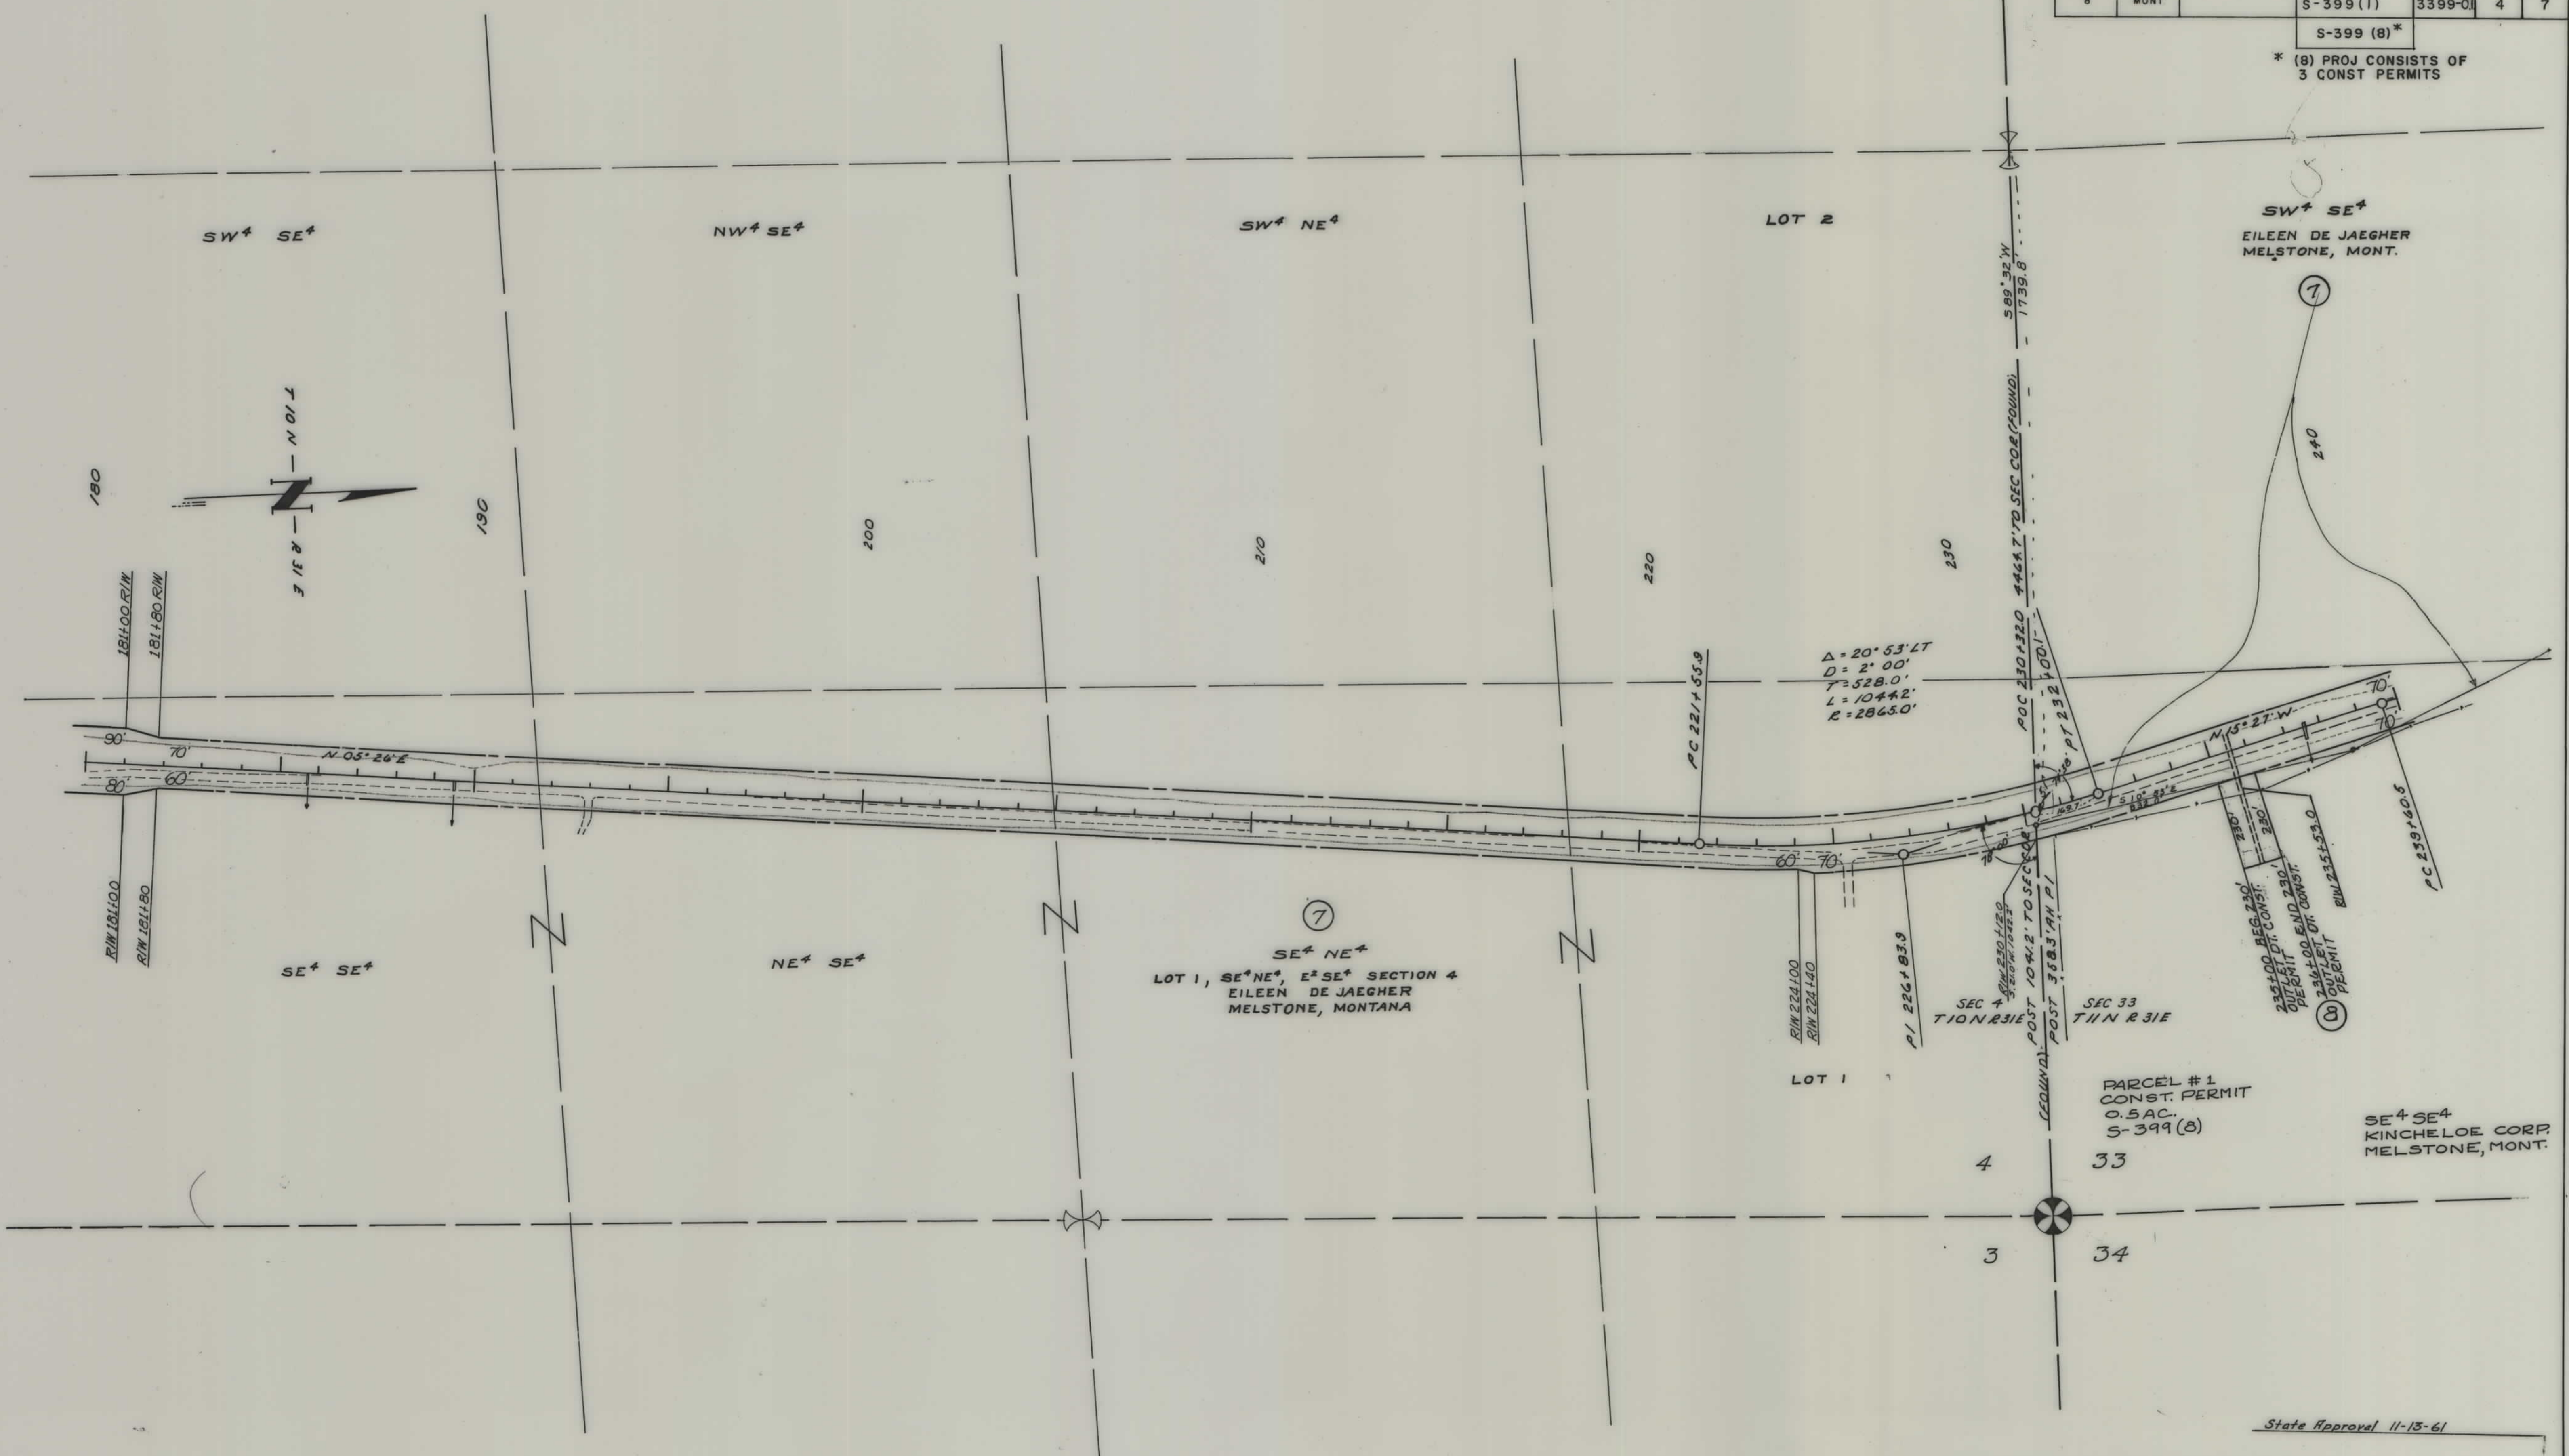

CONSTRUCTION LIMITS
TOP OF CUT
TOE OF FILL

MAP TRANS TO R/W
MAP REVISED 6-4-69

B.P.R. APPROVAL

STATE OF MONTANA
STATE HIGHWAY COMMISSION
LAND REQUIRED FOR RIGHT OF WAY
MUSSELSHELL COUNTY


SCALE 1"=200' MAP COMPLETED

State Approval 11-13-61

FED. ROAD DIST. NO.	STATE	FED. AID PROJECT NUMBERS		STATE NO.	SHEET NO.	TOTAL SHEETS
		CONST. NO.	R/W NO.			
8	MONT.		S-399 (1)	3399-01	5	7

S-399 (8)*

* (8) PROJ CONSISTS OF
3 CONST PERMITS

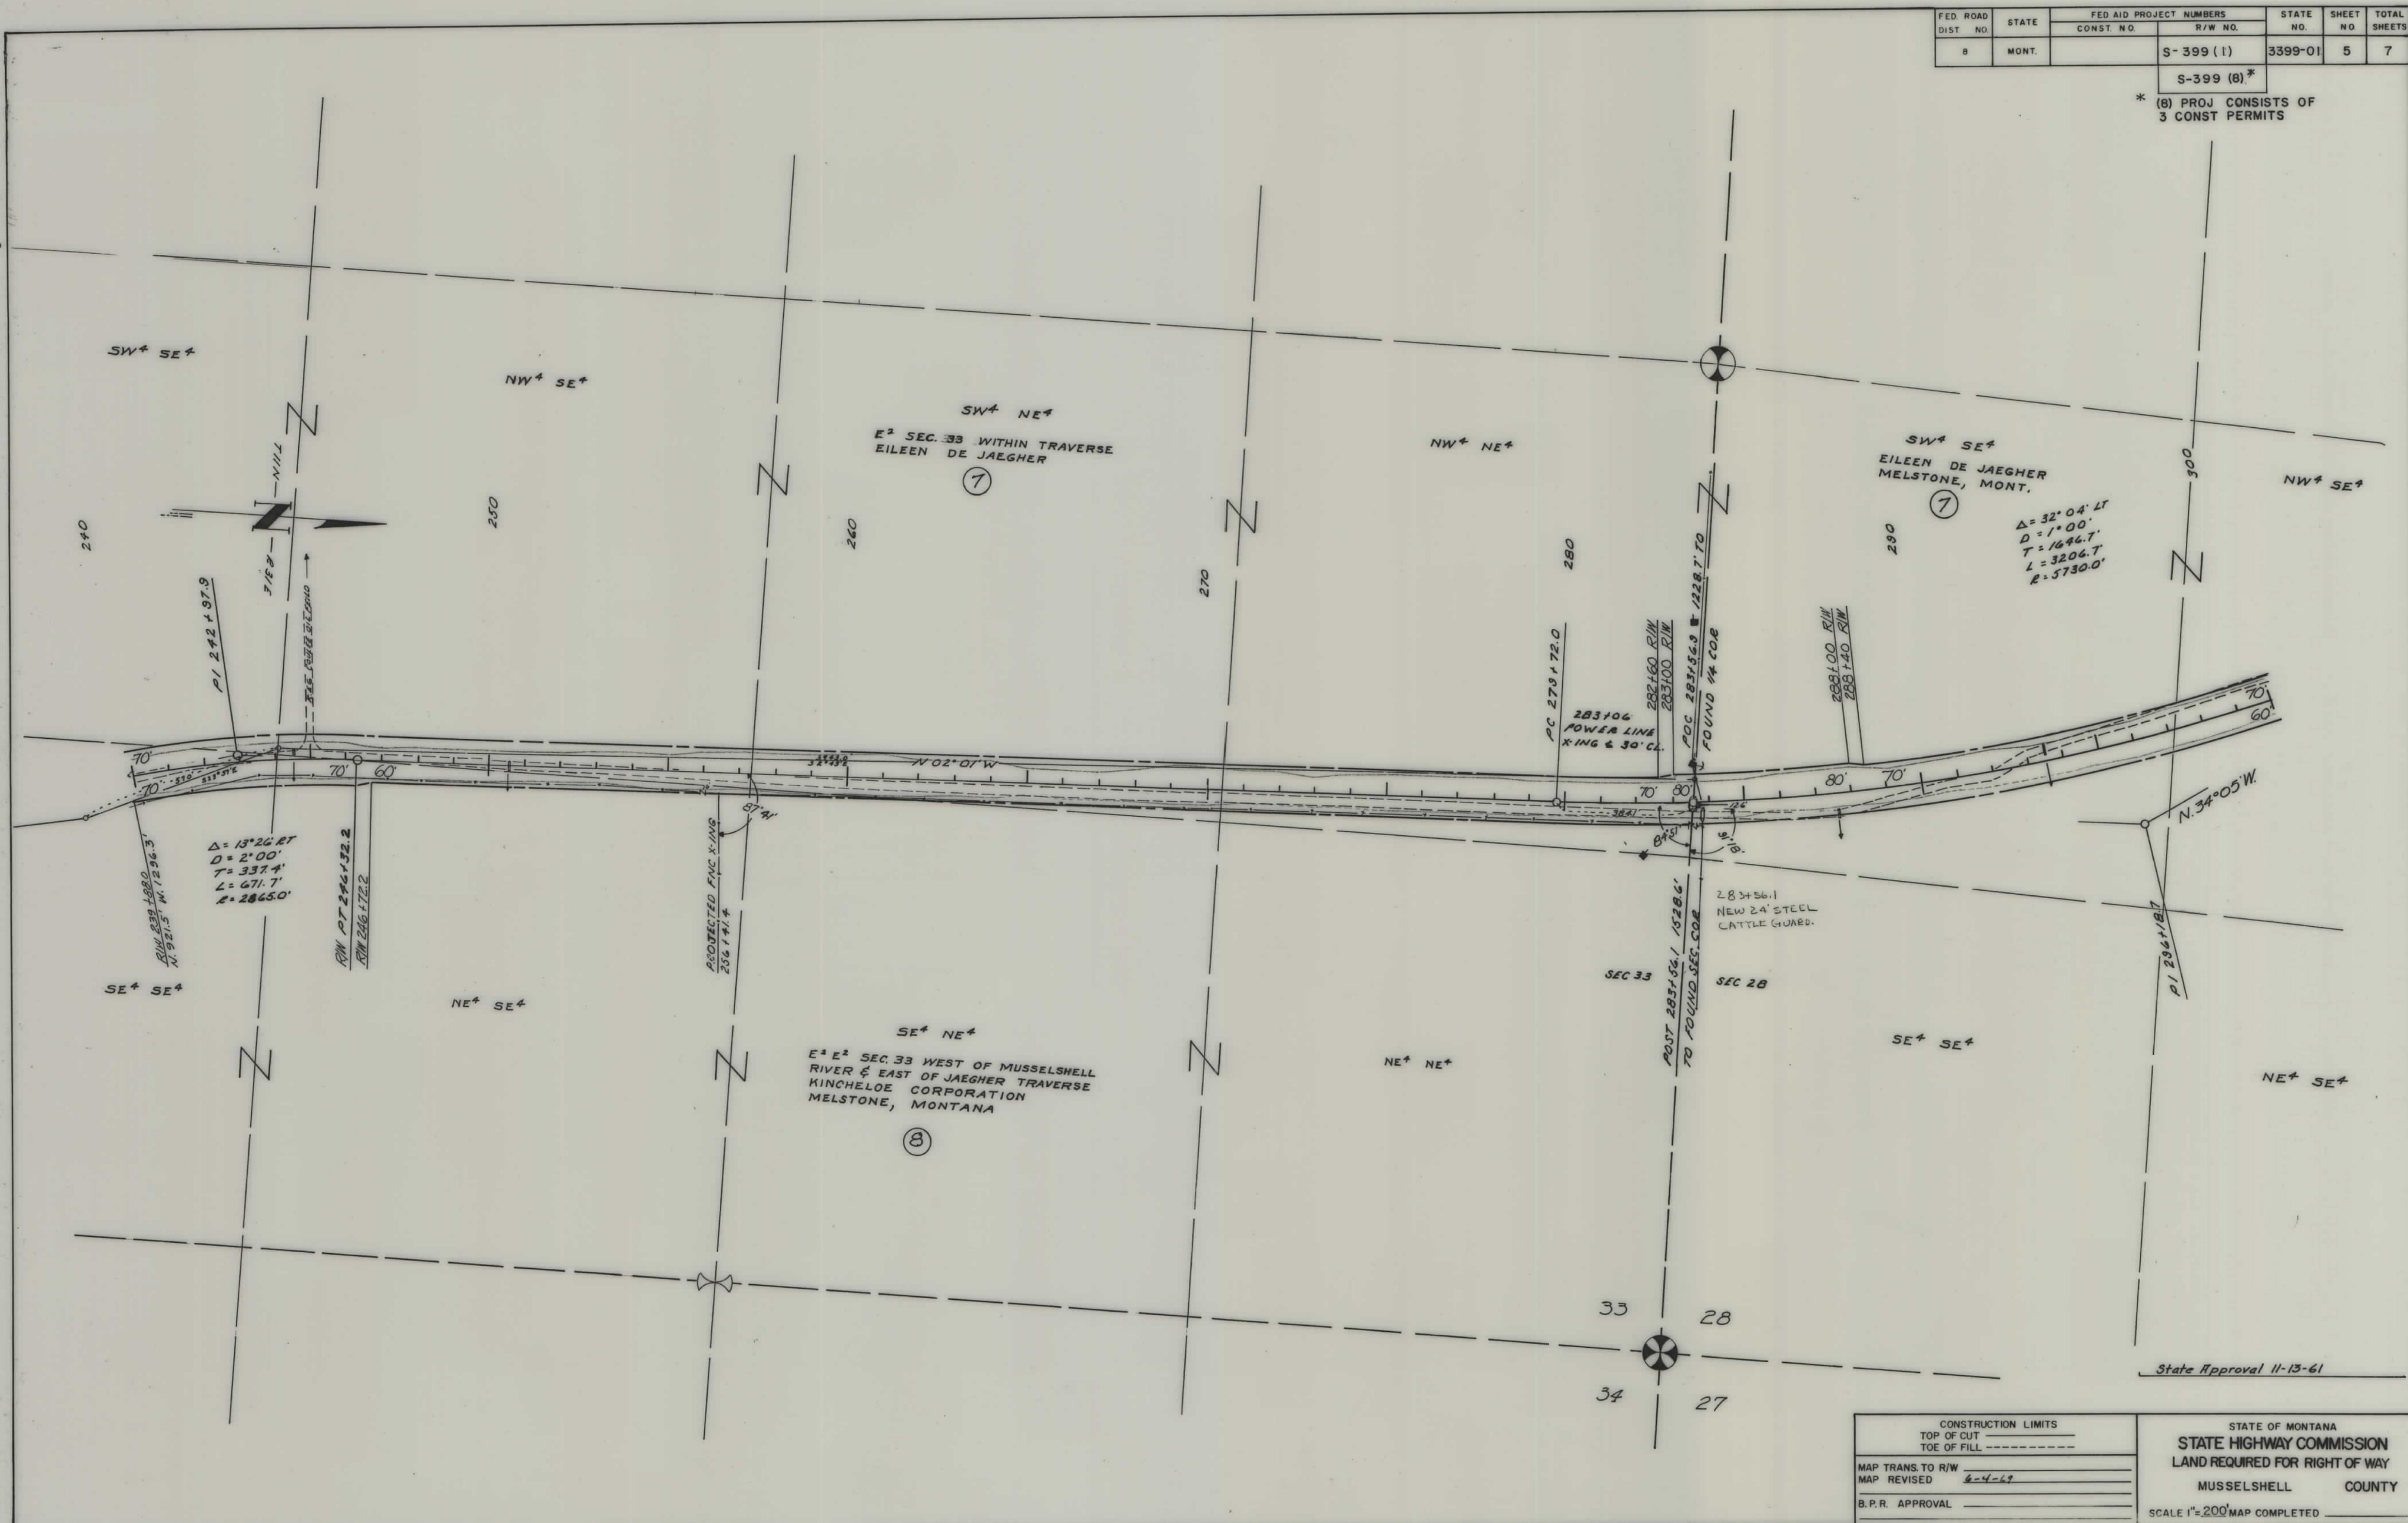


State Approval 11-13-61

CONSTRUCTION LIMITS	_____
TOP OF CUT	_____
TOE OF FILL	_____
MAP TRANS. TO R/W	_____
MAP REVISED	6-4-67
B.P.R. APPROVAL	_____

STATE OF MONTANA
STATE HIGHWAY COMMISSION
LAND REQUIRED FOR RIGHT OF WAY
MUSSELSHELL COUNTY
SCALE 1"=200' MAP COMPLETED _____

FED. ROAD DIST. NO.	STATE	FED. AID PROJECT NUMBERS		STATE NO.	SHEET NO.	TOTAL SHEETS
		CONST. NO.	R/W NO.			
8	MONT.		S-399 (1)	3399-01	7	7

S-399 (8) *
 * (8) PROJ CONSISTS OF
 3 CONST PERMITS

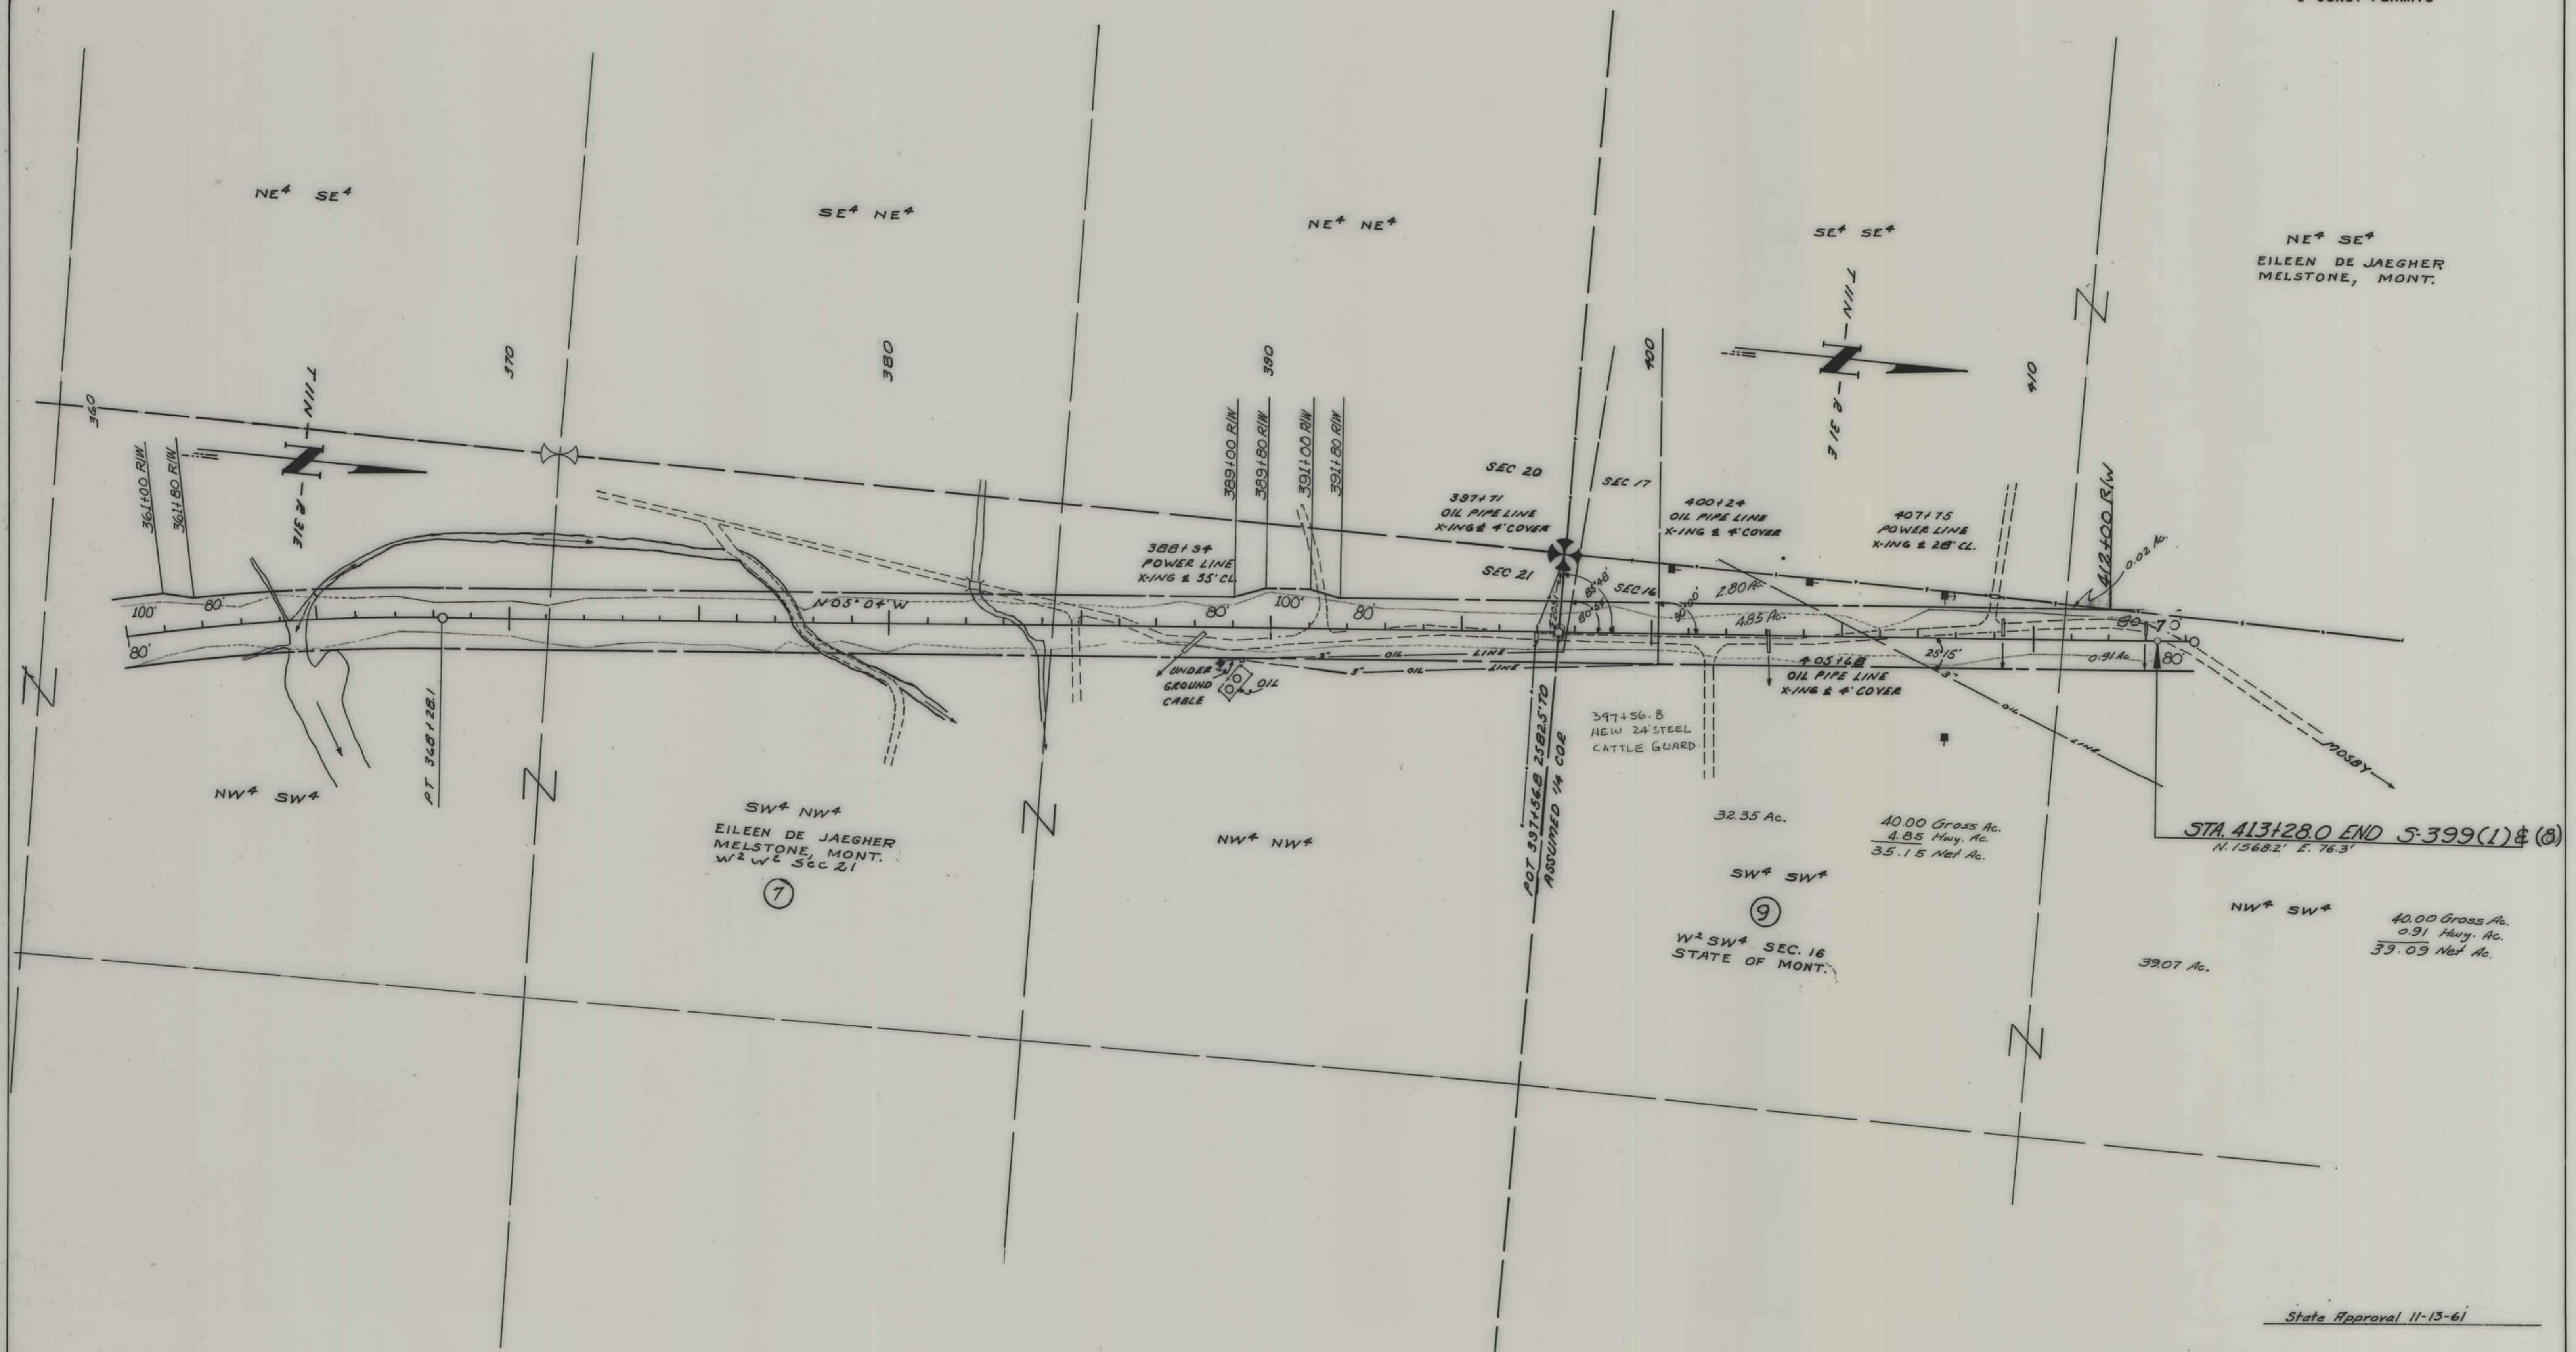

State Approval 11-13-61

CONSTRUCTION LIMITS TOP OF CUT TOE OF FILL	STATE OF MONTANA STATE HIGHWAY COMMISSION LAND REQUIRED FOR RIGHT OF WAY MUSSELSHELL COUNTY SCALE 1"=200' MAP COMPLETED
MAP TRANS. TO R/W MAP REVISED 6-4-69	
B.P.R. APPROVAL	