


PLANS

NOT

TO


SCALE

FED. ROAD DIST. NO.	STATE	FED. AID PROJECT NUMBERS		STATE NO.	SHEET NO.	TOTAL SHEETS
		CONST. NO.	R/W NO.			
8	MONT.		S-402(1)	3402-01	2	7

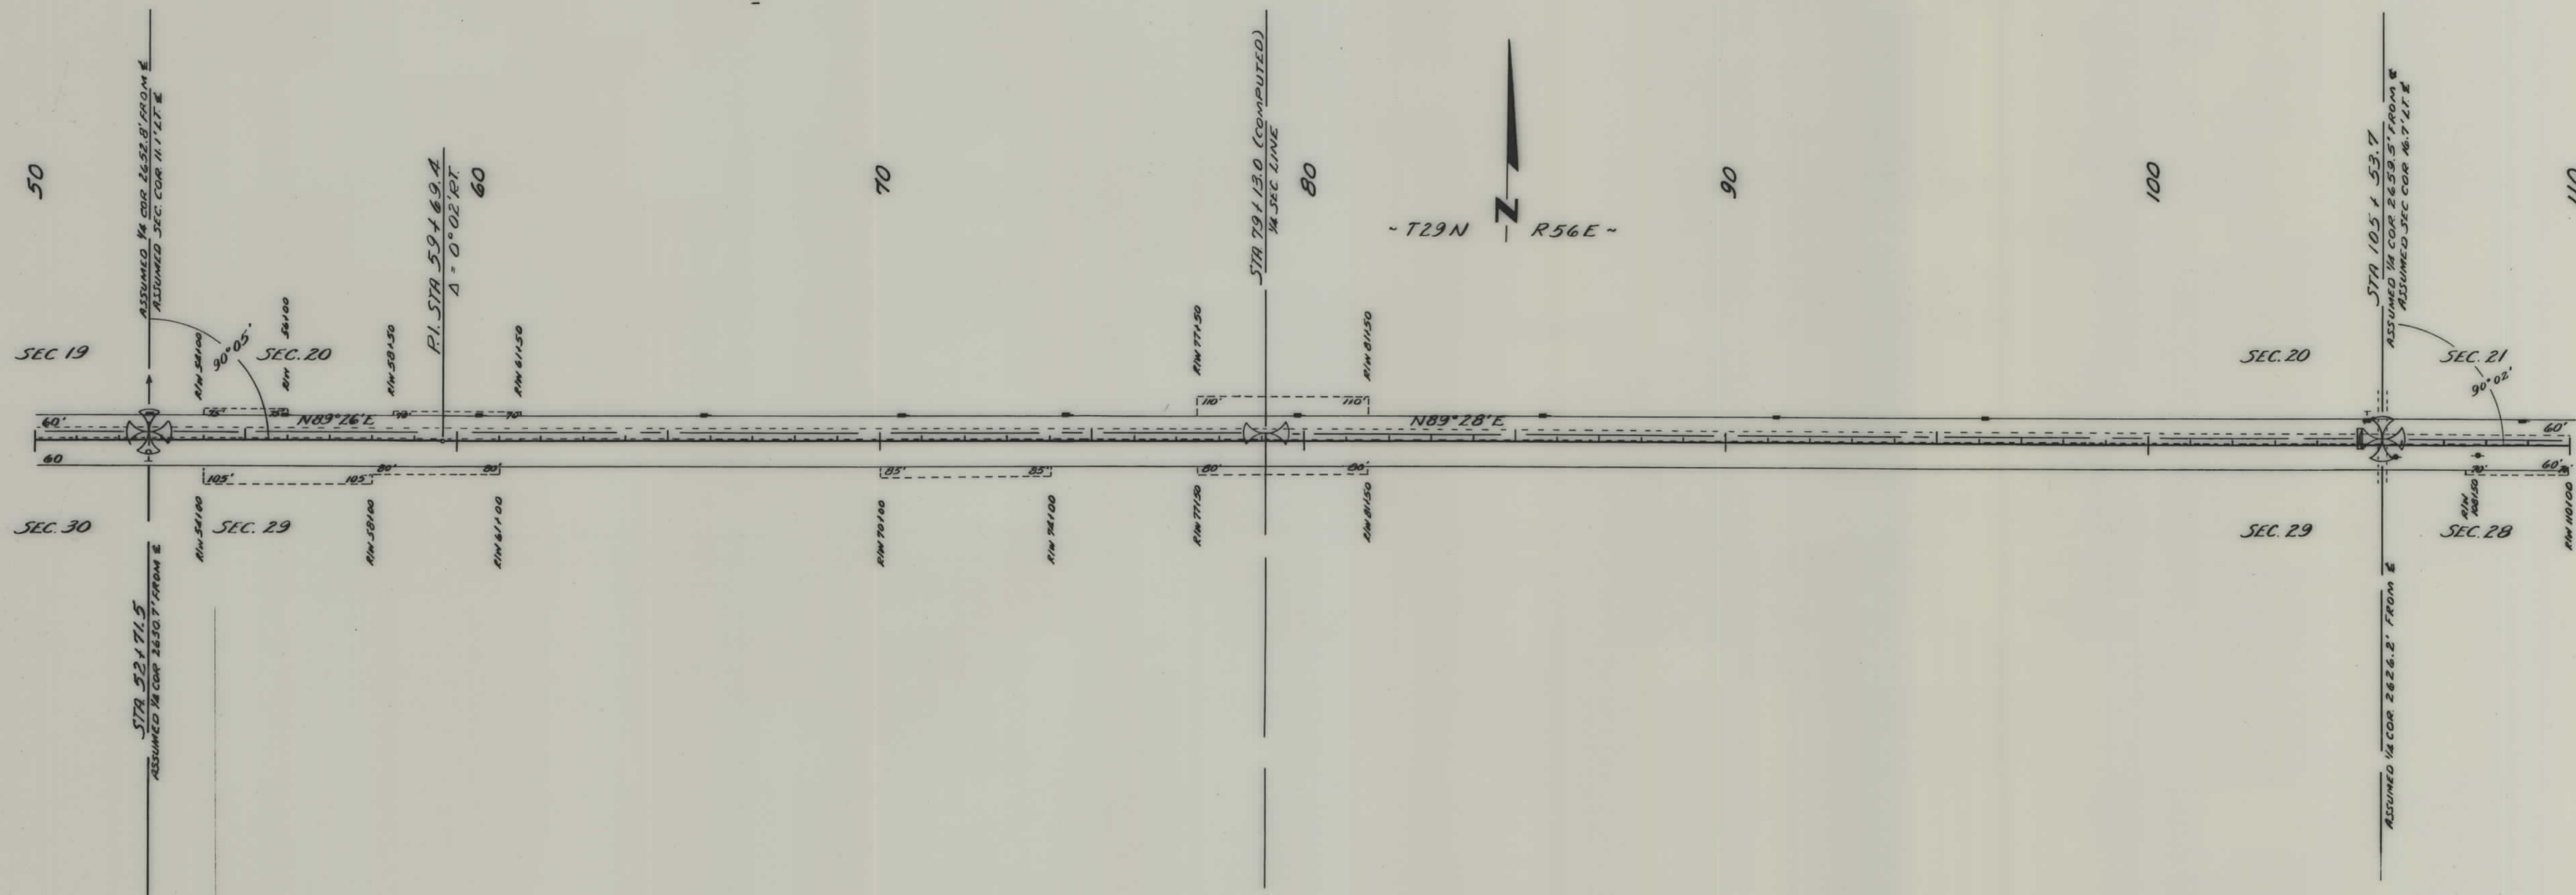


CONSTRUCTION LIMITS		STATE OF MONTANA	
TOP OF CUT	TOE OF FILL	STATE HIGHWAY COMMISSION	
MAP TRANS. TO R/W		LAND REQUIRED FOR RIGHT OF WAY	
MAP REVISED		ROOSEVELT COUNTY	
APPROVAL 5/16/02		SCALE 1" = 200' MAP COMPLETED	

FED. ROAD DIST. NO.	STATE	FED. AID PROJECT NUMBERS		STATE NO.	SHEET NO.	TOTAL SHEETS
		CONST. NO.	R/W NO.			
8	MONT.		S-402(1)	3402-01	3	7

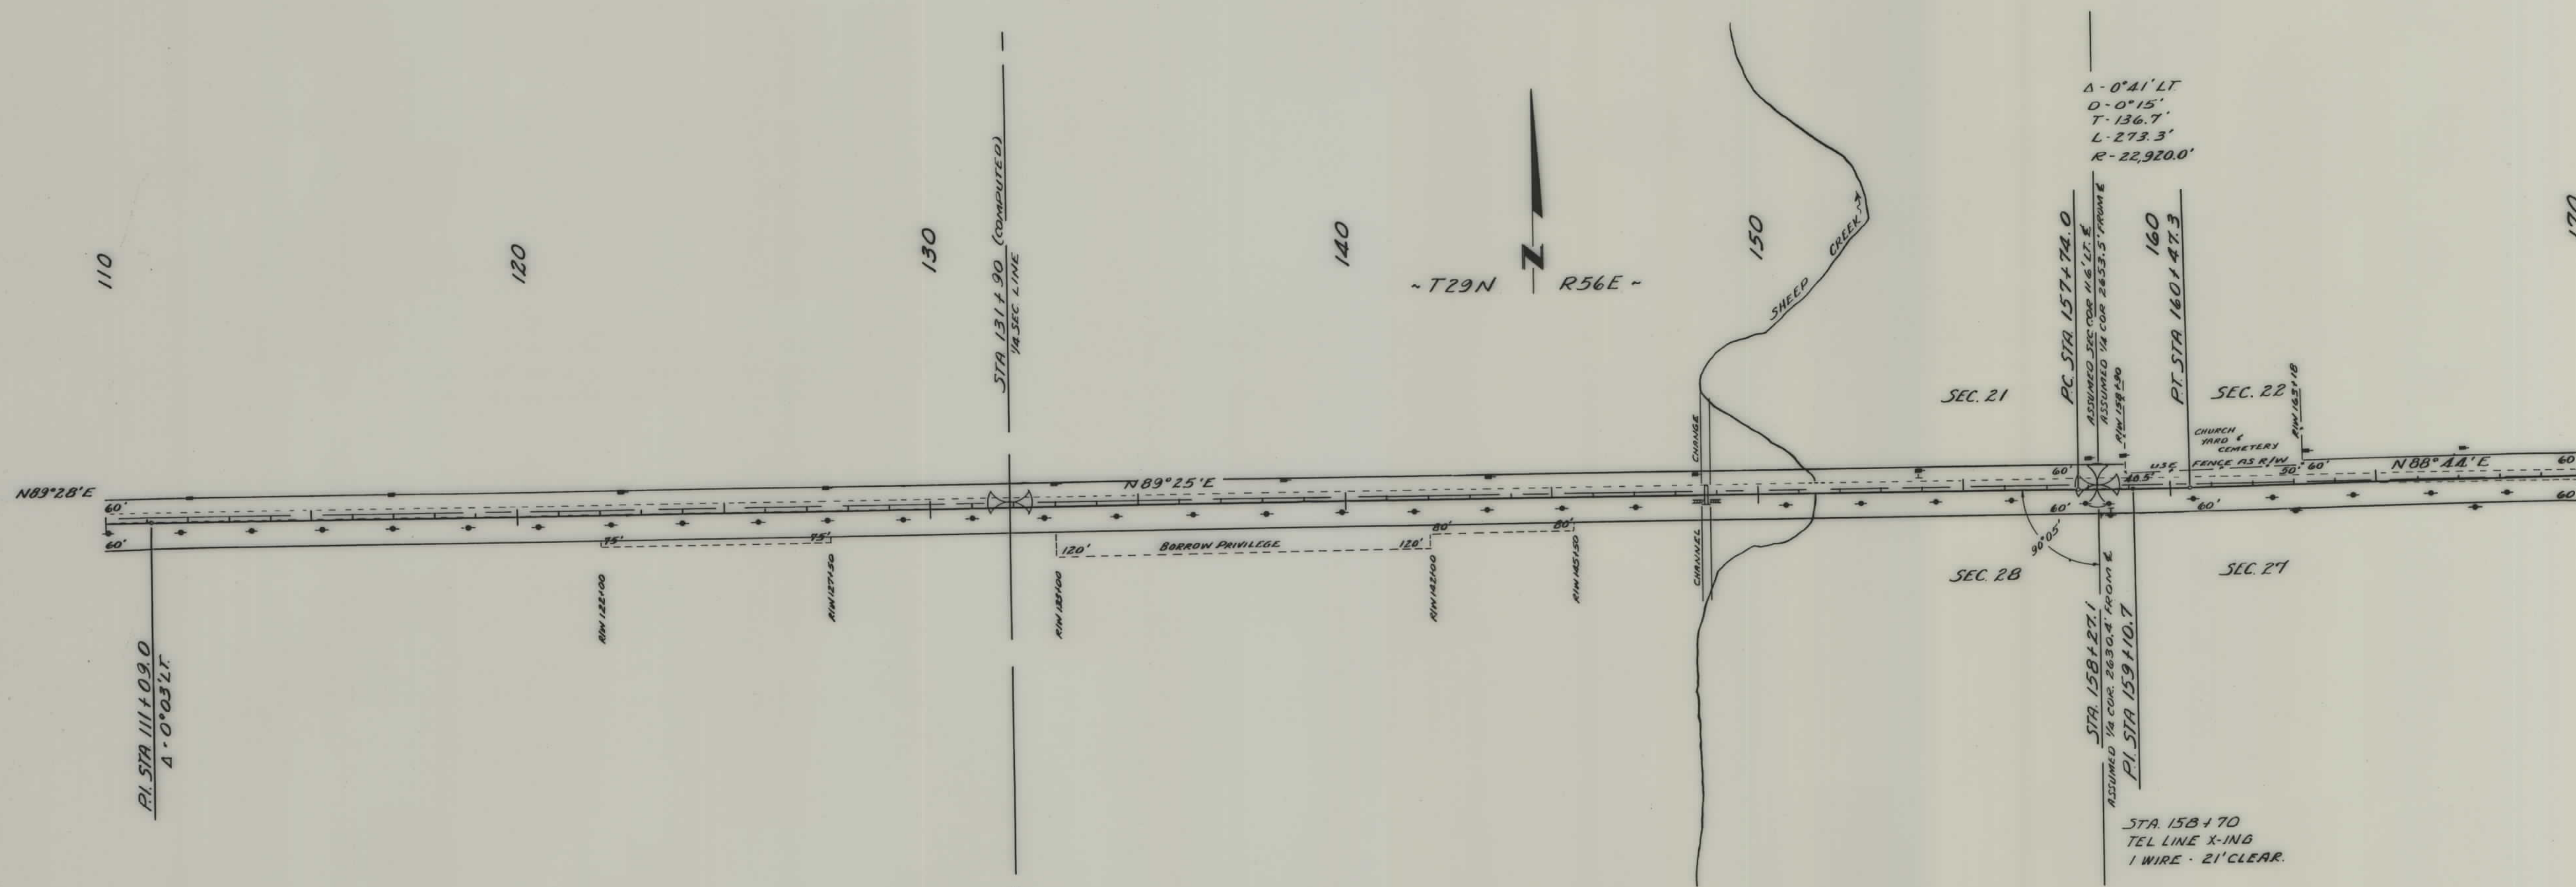

CONSTRUCTION LIMITS TOP OF CUT _____ TOE OF FILL _____		STATE OF MONTANA STATE HIGHWAY COMMISSION LAND REQUIRED FOR RIGHT OF WAY ROOSEVELT COUNTY
MAP TRANS. TO R/W _____	SCALE 1"=200' MAP COMPLETED _____	
MAP REVISED _____		
APPROVAL <u>5/16/12</u>		


FED. ROAD DIST. NO.	STATE	FED. AID. PROJECT NUMBERS		STATE NO.	SHEET NO.	TOTAL SHEETS
		CONST. NO.	R/W NO.			
8	MONT.		S-402(1)	3402-01	4	7

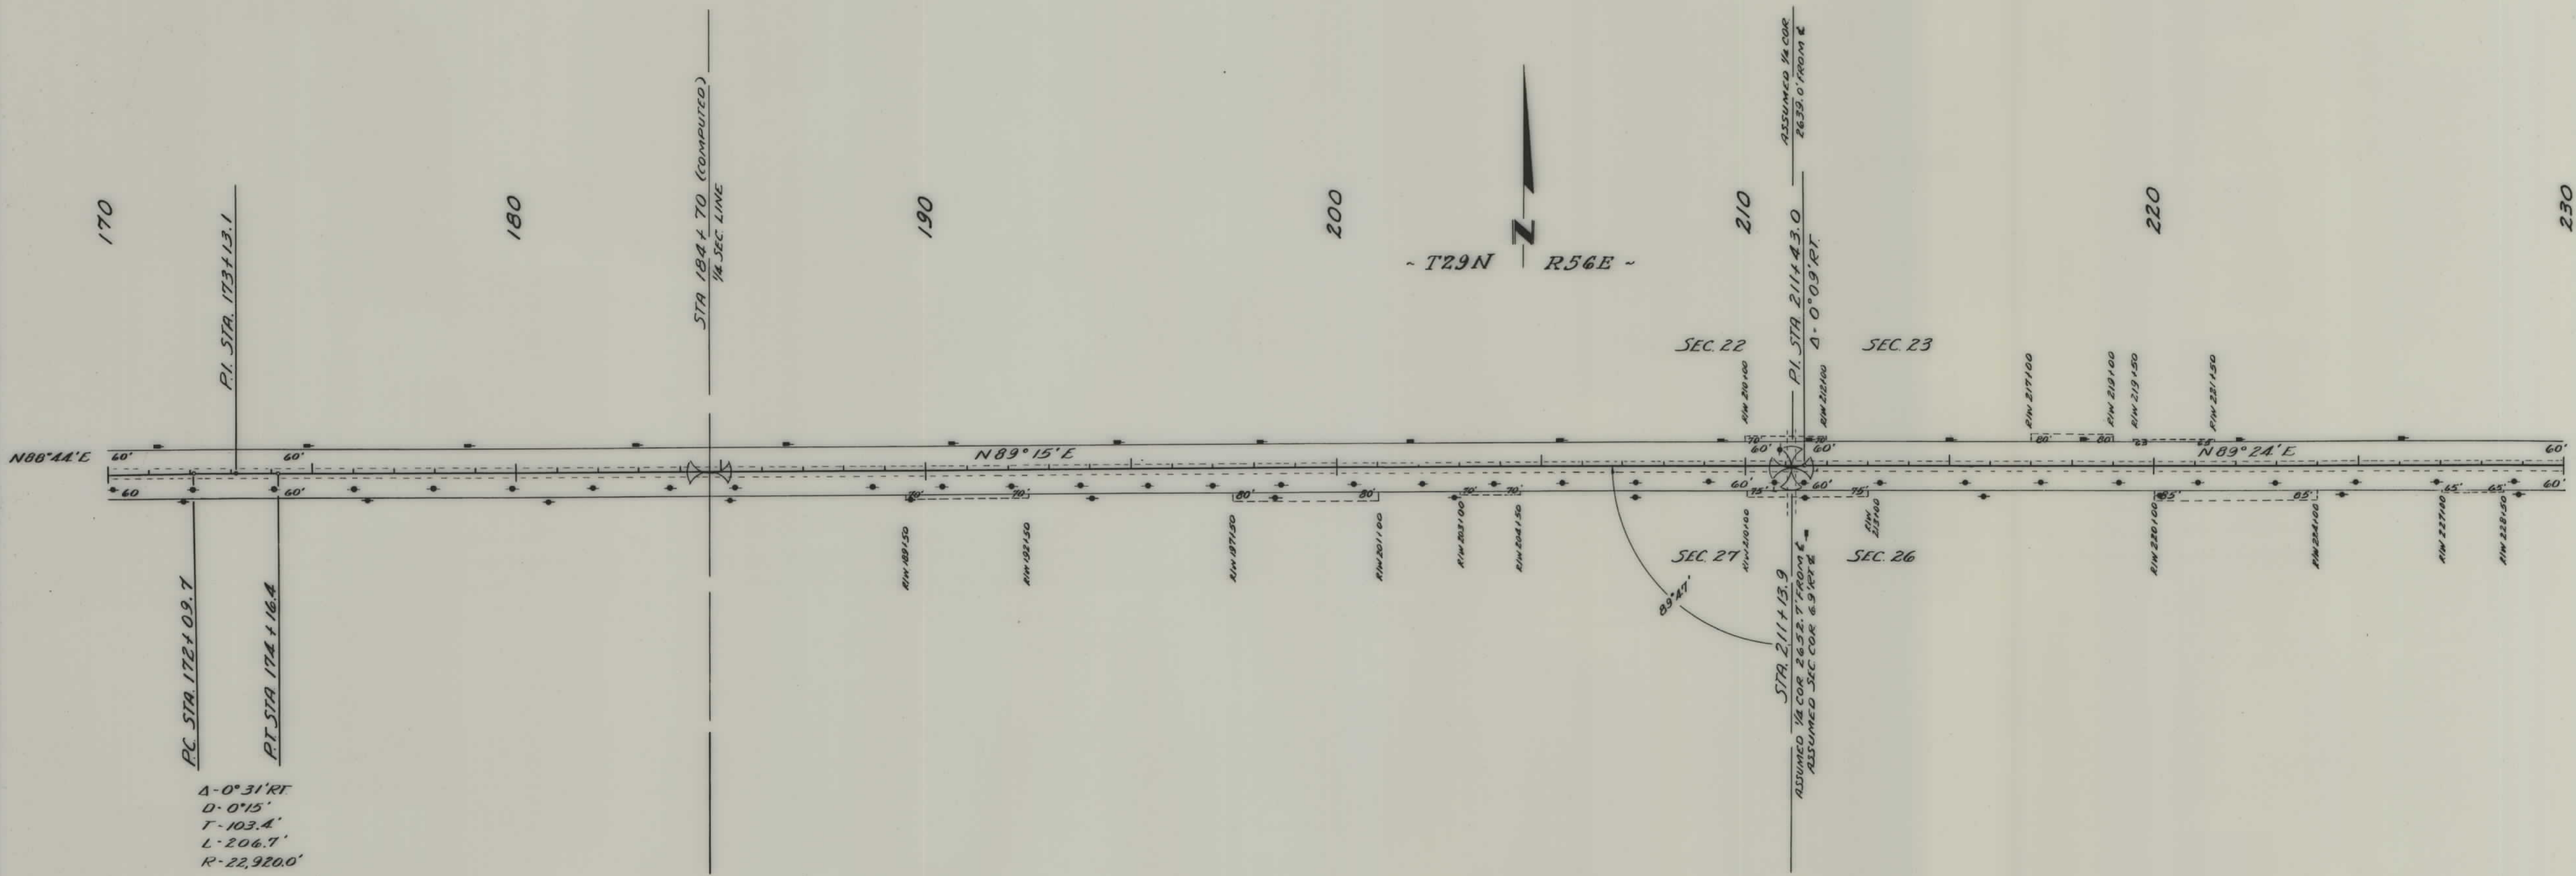

CONSTRUCTION LIMITS	
TOP OF CUT	_____
TOE OF FILL	_____
MAP TRANS. TO R/W _____	
MAP REVISED _____	
B-R-A APPROVAL <u>5/14/62</u>	

STATE OF MONTANA	
STATE HIGHWAY COMMISSION	
LAND REQUIRED FOR RIGHT OF WAY	
ROOSEVELT	COUNTY
SCALE 1"=200' MAP COMPLETED _____	


FED. ROAD DIST. NO.	STATE	FED AID PROJECT NUMBERS		STATE NO.	SHEET NO	TOTAL SHEETS
		CONST. NO.	R/W NO.			
8	MONT.		S-402 (1)	3402-01	6	7

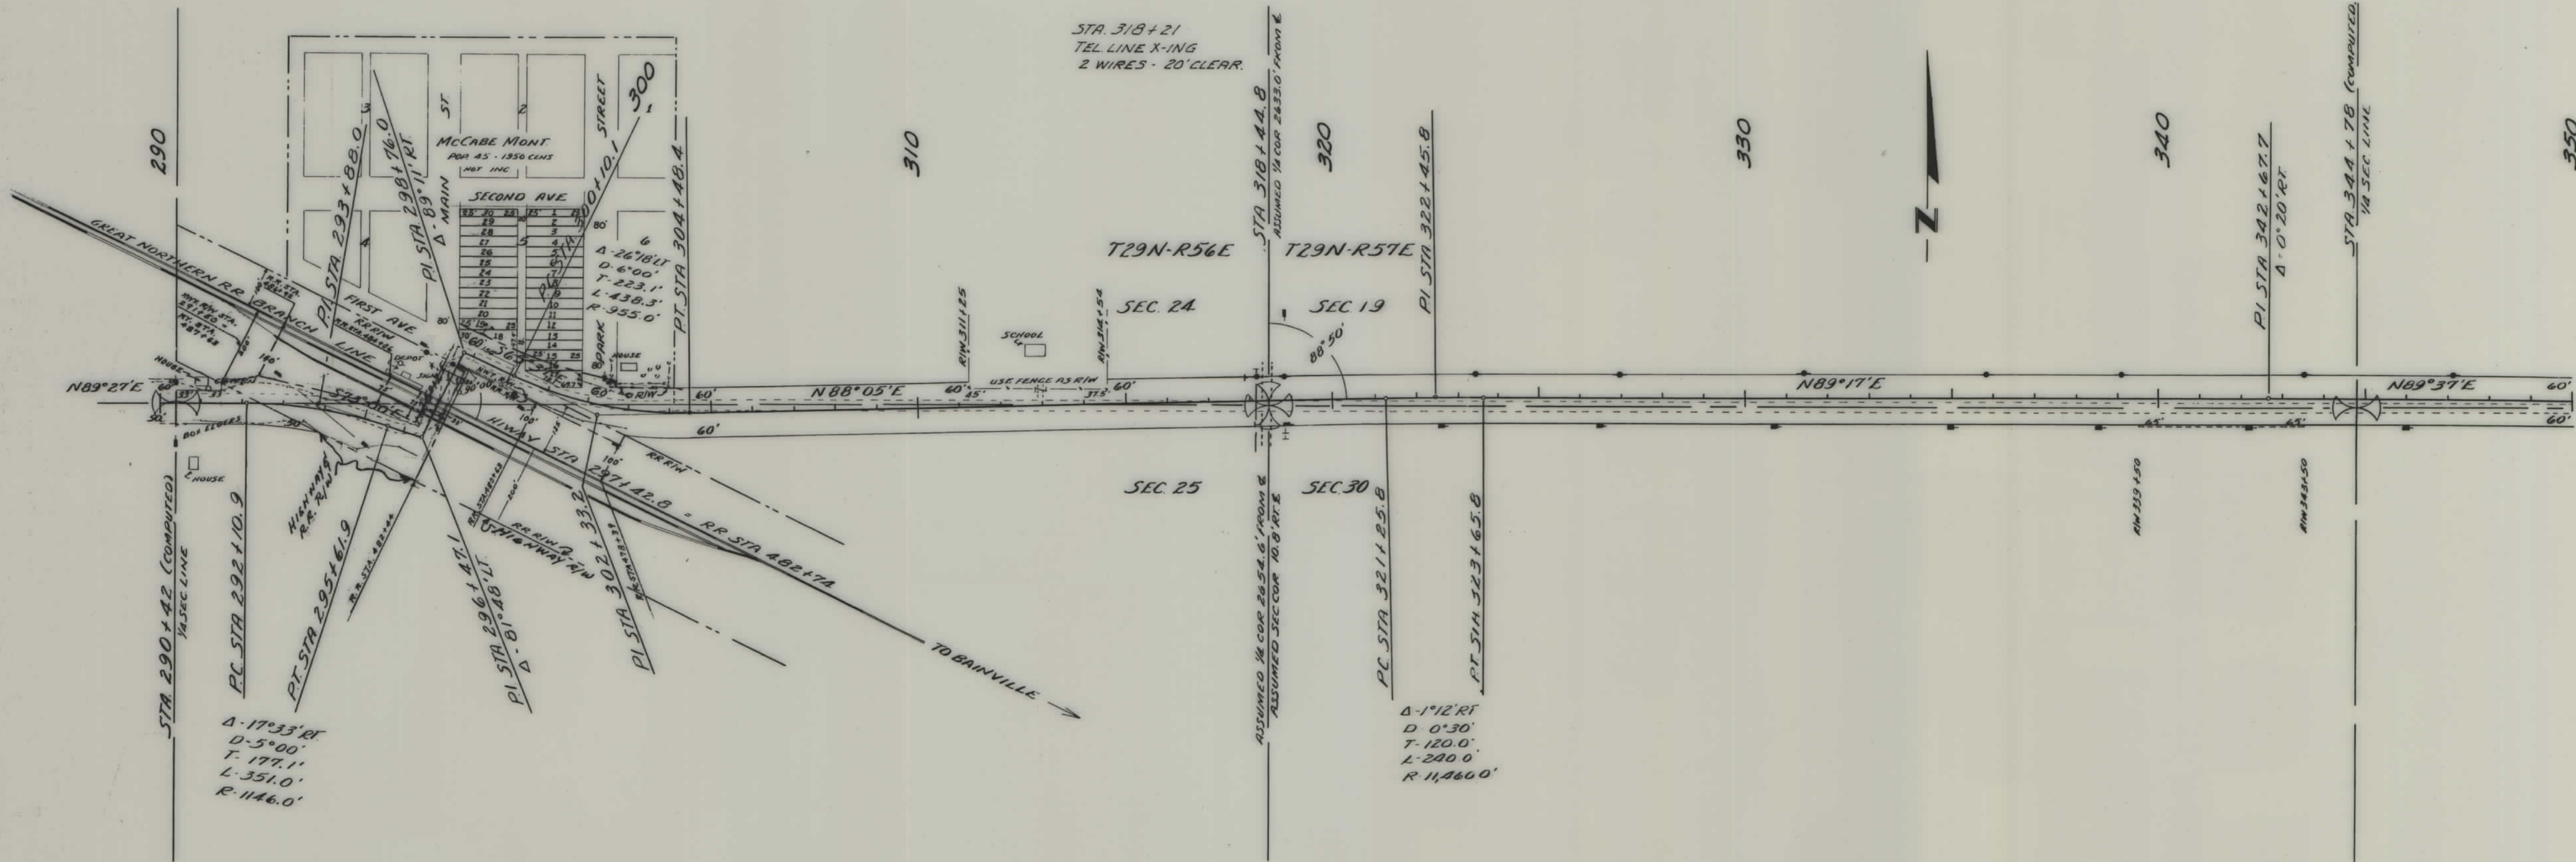

CONSTRUCTION LIMITS
TOP OF CUT _____
TOE OF FILL _____
MAP TRANS. TO R/W _____
MAP REVISED _____
APPROVAL 5/16/62

STATE OF MONTANA
STATE HIGHWAY COMMISSION
LAND REQUIRED FOR RIGHT OF WAY
ROOSEVELT... COUNTY
SCALE 1"=200' MAP COMPLETED

FED. ROAD DIST. NO.	STATE	FED. AID PROJECT NUMBERS		STATE NO.	SHEET NO.	TOTAL SHEETS
		CONST. NO.	R/W NO.			
8	MONT.	S-402(3)	S-402(1)	3402-01	7	7

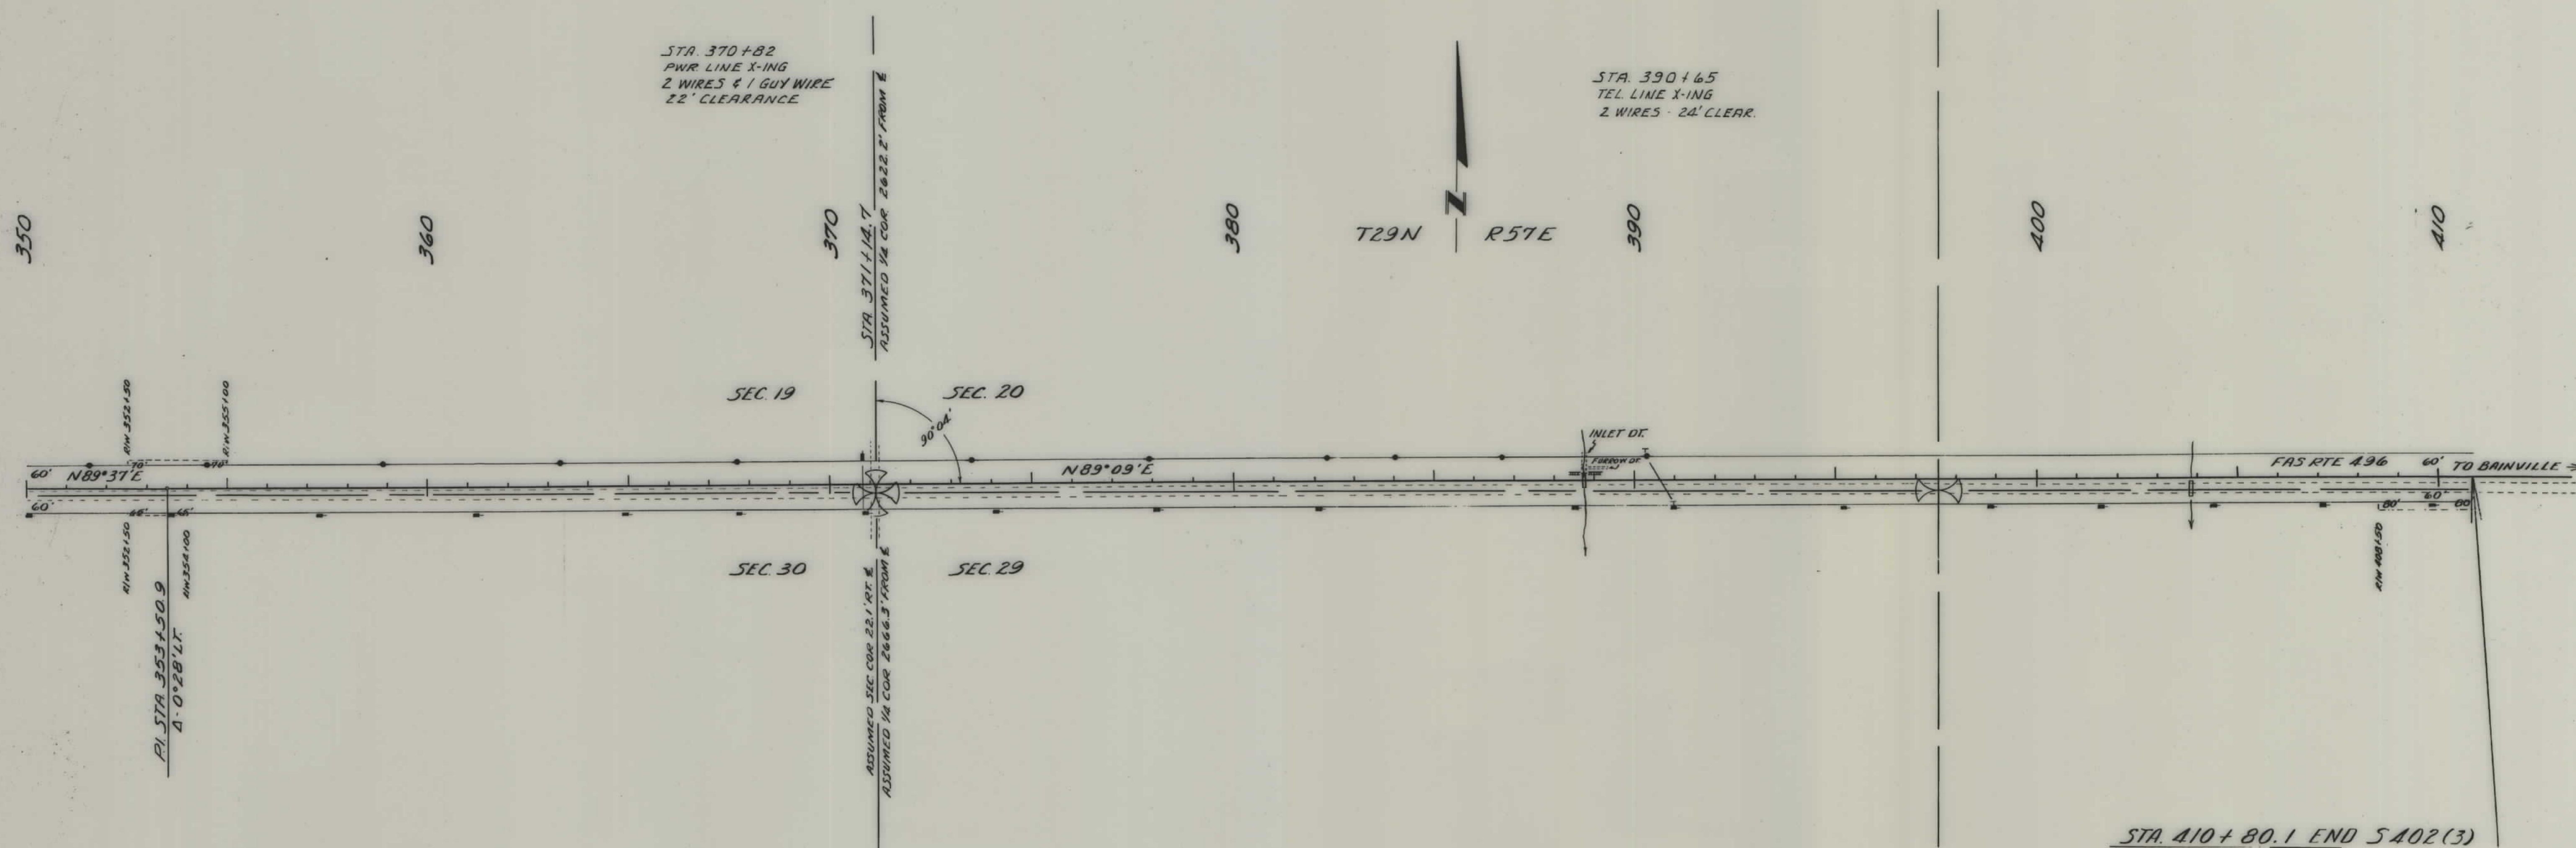

CONSTRUCTION LIMITS TOP OF CUT TOE OF FILL		STATE OF MONTANA STATE HIGHWAY COMMISSION LAND REQUIRED FOR RIGHT OF WAY ROOSEVELT COUNTY	
MAP TRANS. TO R/W		APPROVAL	5/16/62
MAP REVISED		SCALE	1"=200'
		MAP COMPLETED	