

PLANS
NOT
TO
SCALE

FED. ROAD DIST. NO.	STATE	FED. AID PROJECT NO.	STATE NO.	SHEET NO.	TOTAL SHEETS
8	MONT.	S-107(8)	3107-08	1	8

STATE OF MONTANA

STATE HIGHWAY COMMISSION


LEDGER—EAST & WEST

RIGHT OF WAY PLAN OF

FEDERAL AID PROJECT NO. S-107(8)R/W
S-107()CONST.

LEDGER—EAST & WEST

7.050 MILES

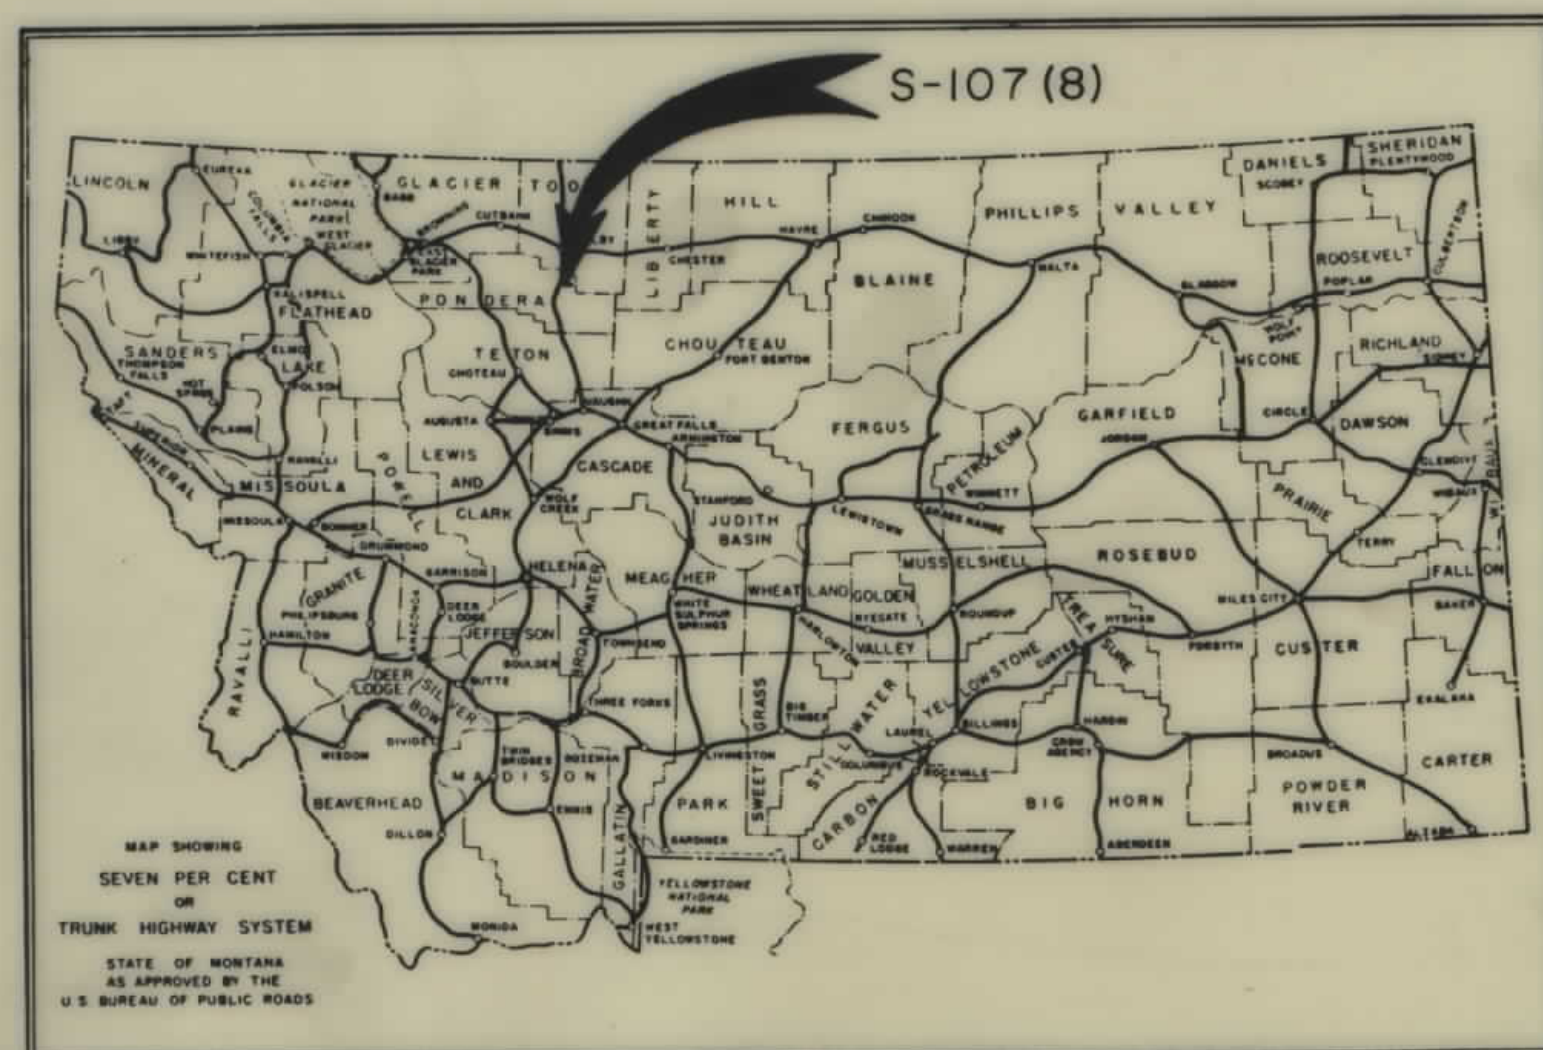

CONVENTIONAL SIGNS

STATE AND NATIONAL LINE.....	=====
COUNTY LINE.....	=====
CITY, VILLAGE OR BOROUGH LINE.....	=====
TOWNSHIP LINE.....	=====
SECTION LINE.....	=====
RESERVATION LINE.....	=====
FENCE LINE.....	=====
GUARD RAIL.....	=====
OWNERSHIP BOUNDARY.....	=====
RIGHT OF WAY LINE.....	=====
RIGHT OF WAY LINE FENCED.....	=====
TRAVELED WAY.....	=====
RAILROADS.....	=====
RETAINING WALLS.....	=====
BASE OR SURVEY LINE.....	=====
LEVEE.....	=====
CULVERTS IN PLACE (PLAN).....	=====
NEW CULVERTS (PLAN).....	=====
NEW CULVERTS (PROFILE).....	=====
TROLLEY POLE.....	=====
POWER POLE.....	=====
TELEPHONE OR TELEGRAPH POLE.....	=====
MARSH.....	=====
DITCH.....	=====
RIPRAP.....	=====
BRIDGE.....	=====
SECTION CORNER.....	FOUND UNFOUND
1/4 SECTION CORNER.....	FOUND UNFOUND
1/16 CORNER.....	FOUND UNFOUND
CENTER OF SECTION.....	=====
CONTROL OF ACCESS WITH FENCE.....	=====
CONTROL OF ACCESS WITHOUT FENCE.....	=====
PARCEL NUMBER.....	=====
CATTLE GUARD.....	=====
GATE IN FENCE.....	=====
CONSTRUCTION LIMITS.....	CUT FILL

STA. 0+12.0 BEG. S-107(8)

STA. 0+12.0 ON S-107(2)


STA. 1014+85.1 & 12 RT. F1-67(4)

STA. 372+35.7 END S-107(8)=

STA. 27+91.0 ON S-107(5)

OWNERSHIPS								
PARCEL	NAME	ADDRESS	TOTAL ACREAGE	GROSS TAKE ACREAGE	PT. W. ACREAGE	NET TAKE ACREAGE	REMAINDER	
							LEFT	RIGHT
1	RL & RAYMOND L. HOOVER	CONRAD, MONT.	199.24 AC	5.55 AC	2.73 AC	2.82 AC	193.69 AC	
2	JOSEPH A. & VIRGINIA A. JOHNS	CONRAD, MONT.	320.00	11.08	7.53	3.55	154.36 AC	154.56 AC


FED. ROAD DIST. NO.	STATE	FED. AID PROJECT CONST. NO.	NUMBERS R/W NO.	STATE NO.	SHEET NO.	TOTAL SHEETS
8	MONT.		S-107(8)	3107-08	3	8

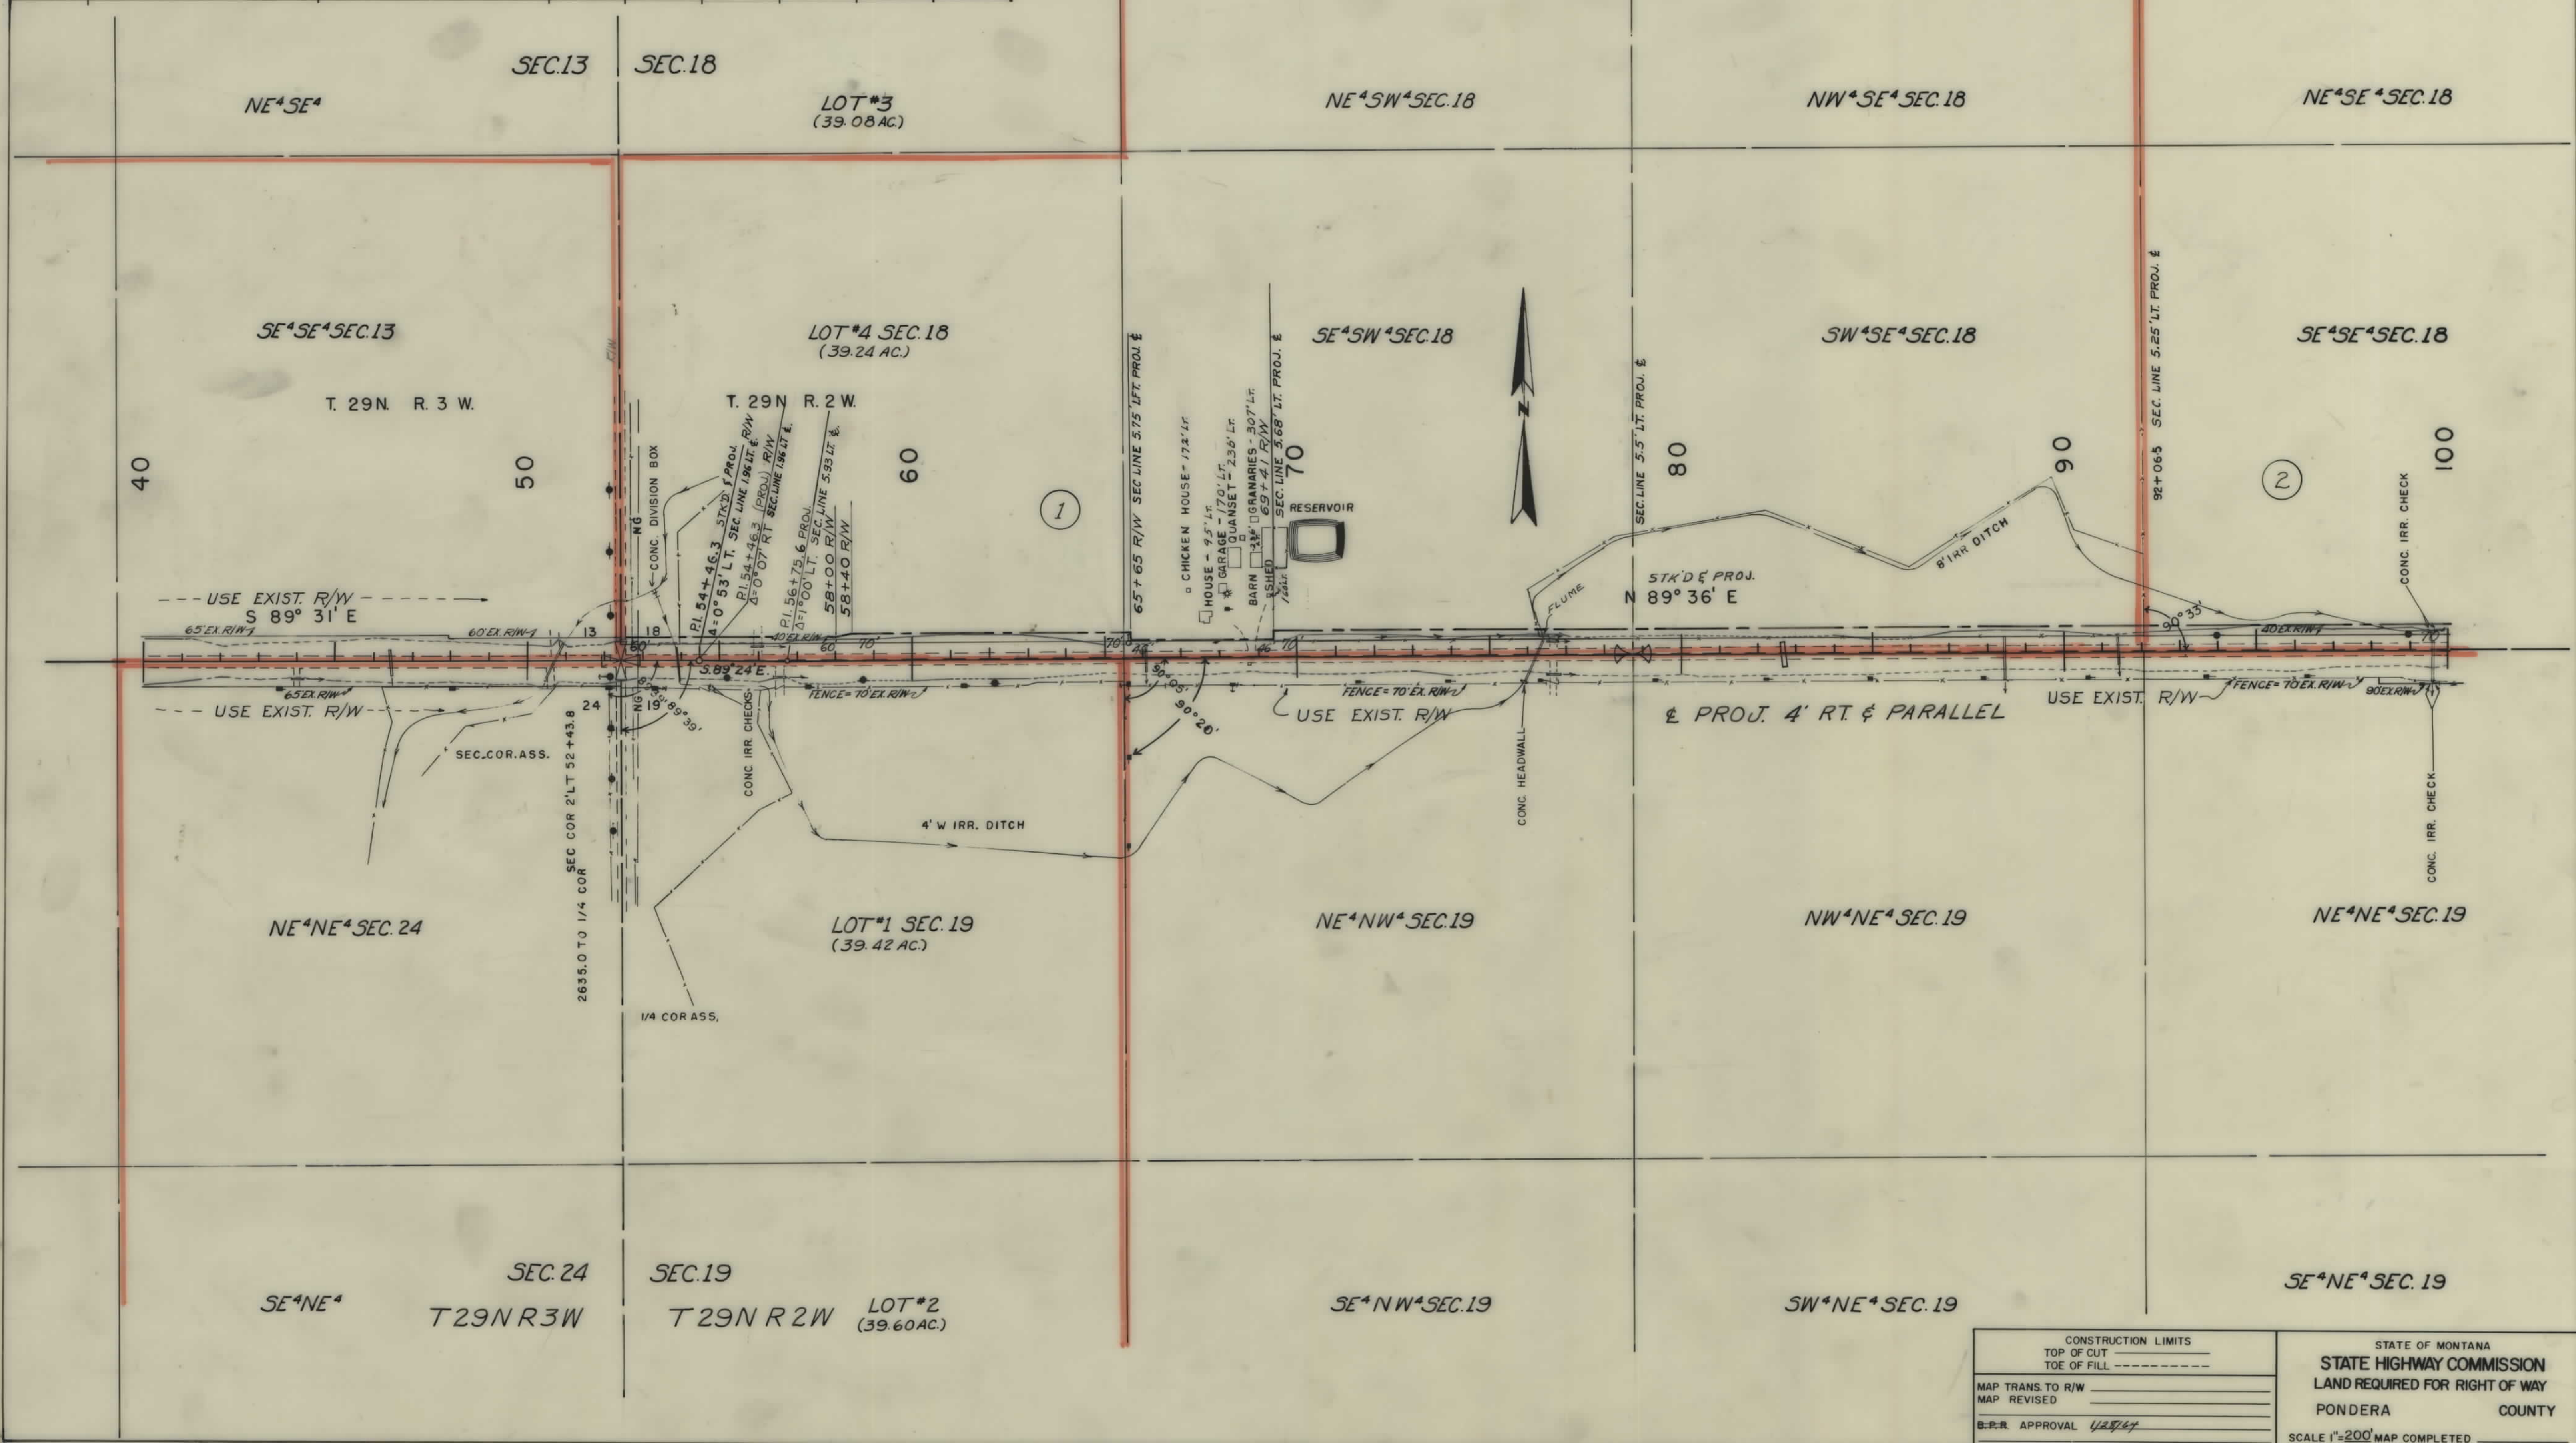

CONSTRUCTION LIMITS		STATE OF MONTANA	
TOP OF CUT	-----	STATE HIGHWAY COMMISSION	
TOE OF FILL	-----	LAND REQUIRED FOR RIGHT OF WAY	
MAP TRANS. TO R/W	-----	PONDERA COUNTY	
MAP REVISED	-----	SCALE 1"=200' MAP COMPLETED	
B.P.R. APPROVAL	1/28/64		

OWNERSHIPS								
PARCEL	NAME	ADDRESS	TOTAL ACREAGE	GROSS TAKE ACREAGE	P.T.W. ACREAGE	NET TAKE ACREAGE	REMAINDER	
							LEFT	RIGHT
2	SEE SHEET NO. 3							
3	WILLIAM J. FRENICK	CONRAD, MONT.	160.00 AC.	3.90 AC.	1.85 AC.	2.05 AC.	156.10 AC.	

FED. ROAD DIST. NO.	STATE	FED. AID PROJECT NO.	STATE NO.	SHEET NO.	TOTAL SHEETS
8	MONT.	S-107 (8)	3107-08	4	8

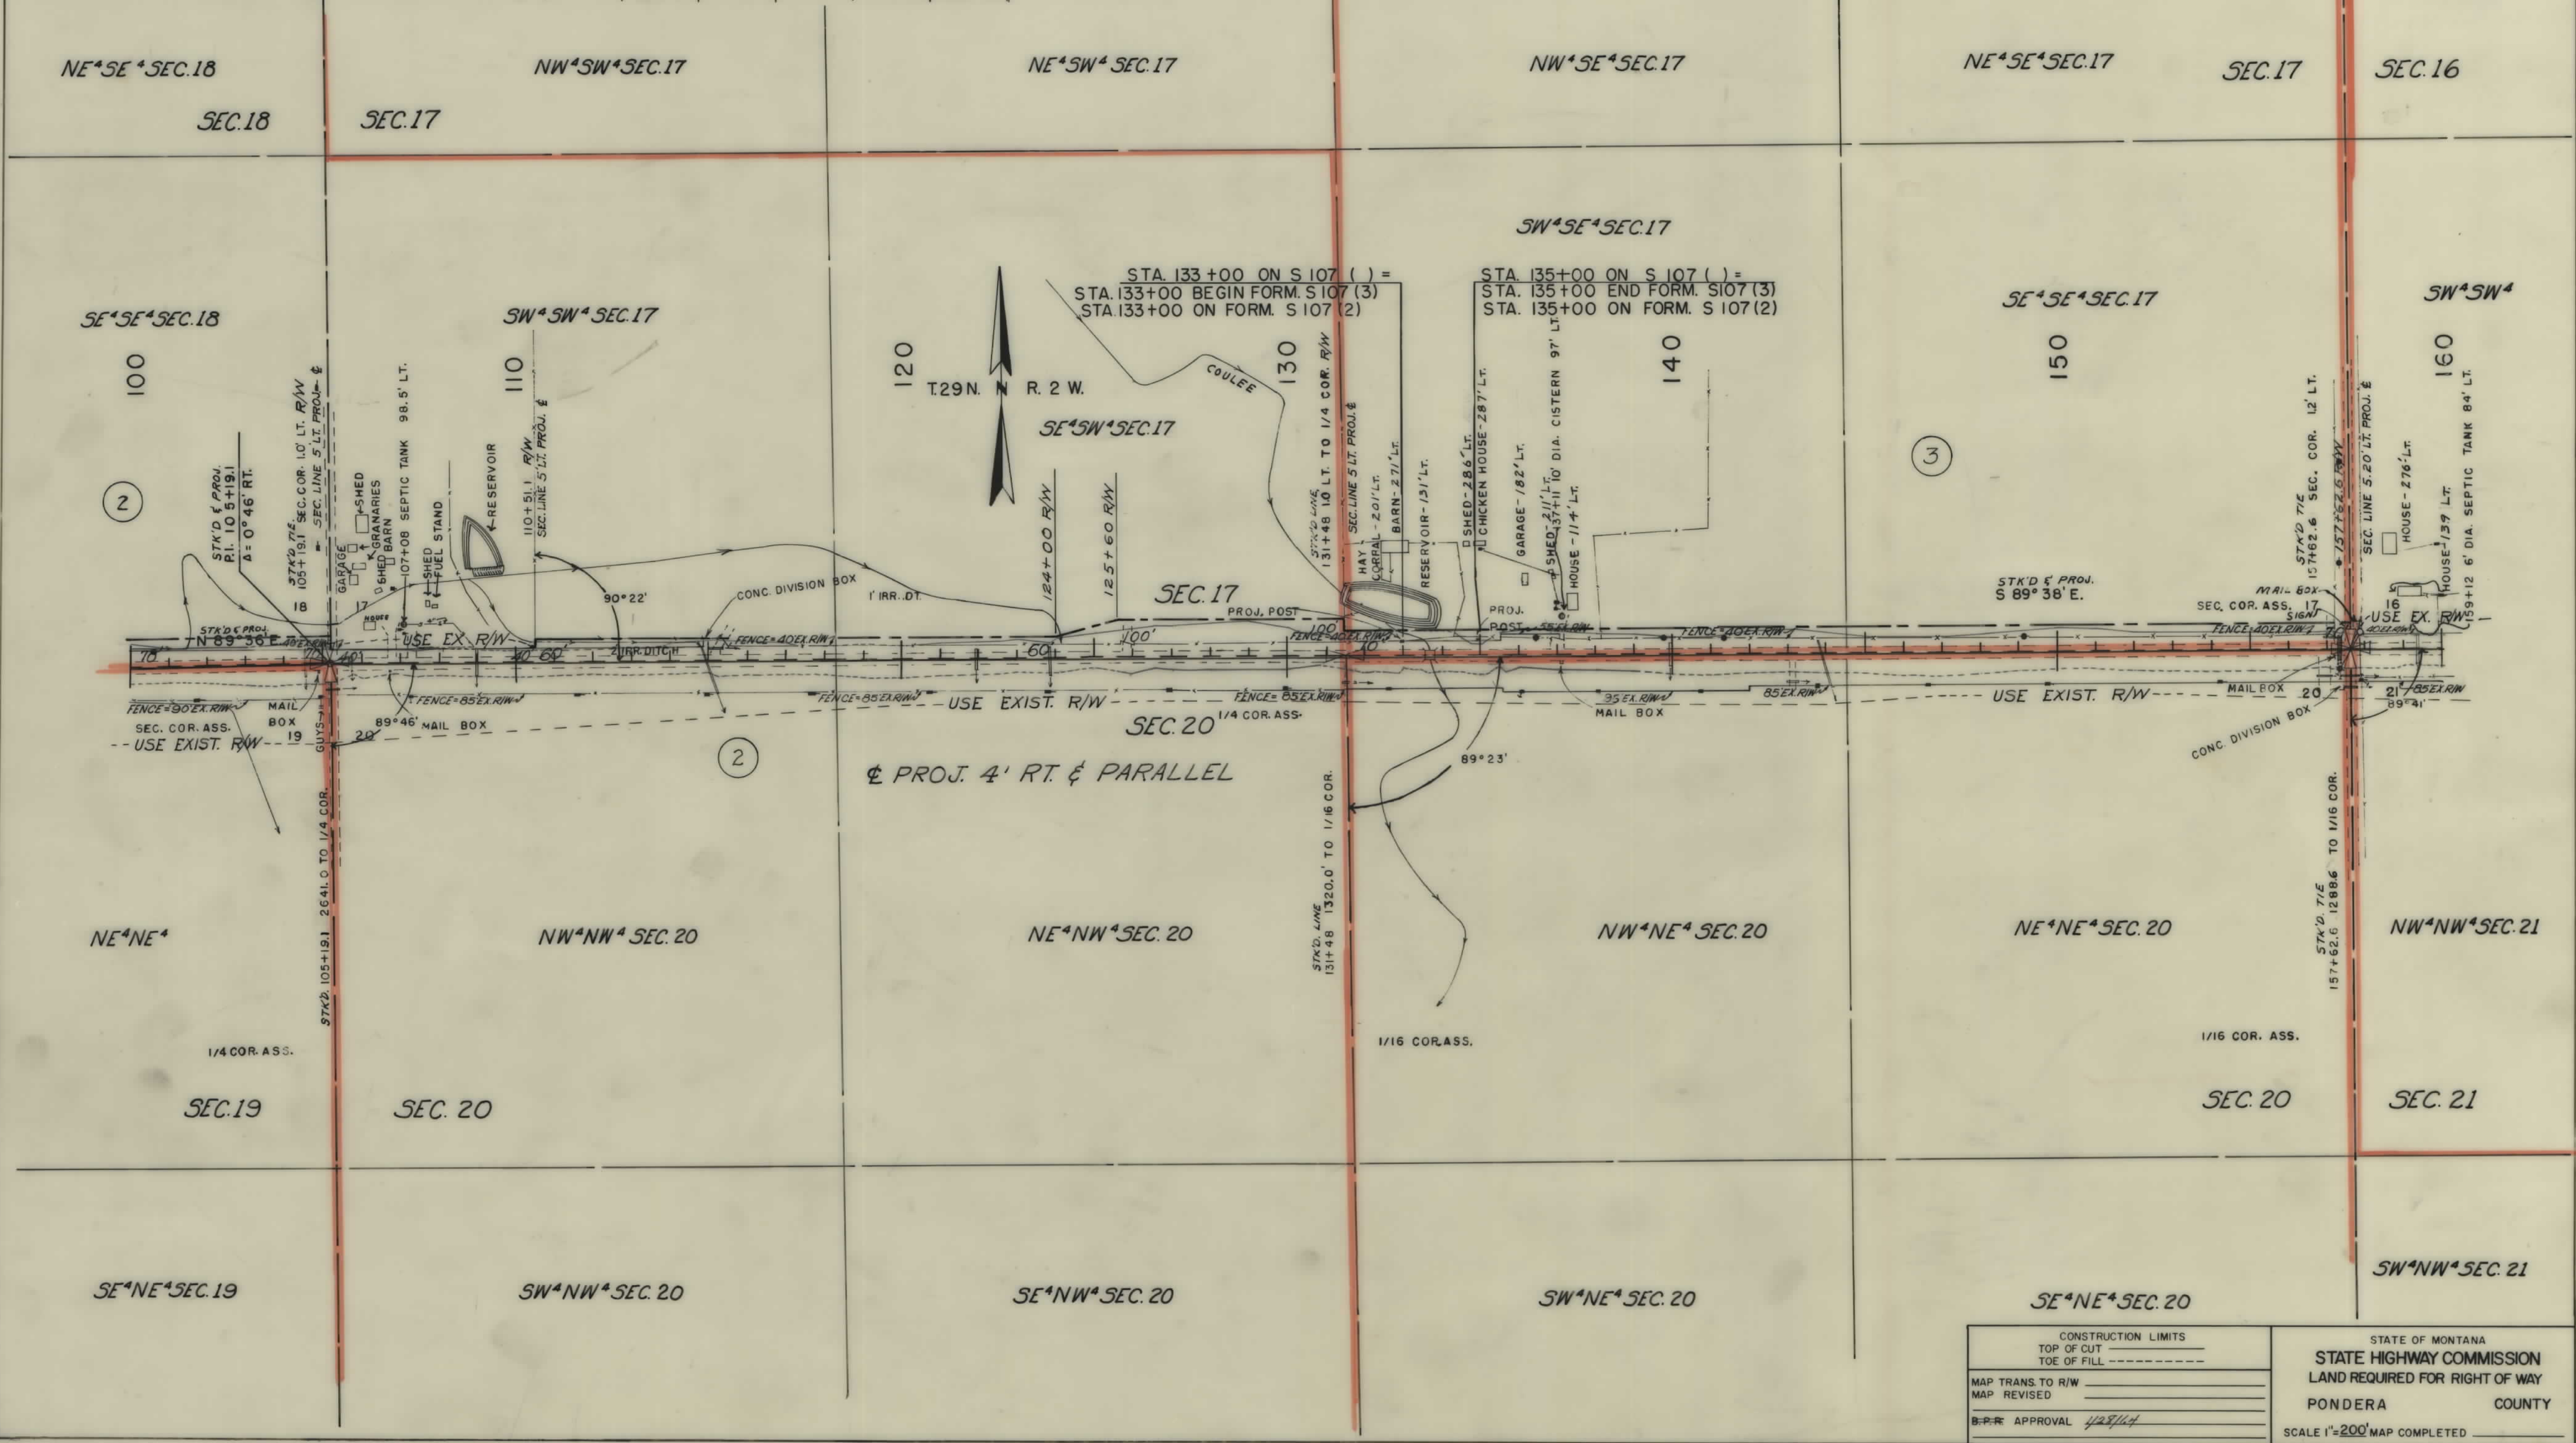

CONSTRUCTION LIMITS TOP OF CUT TOE OF FILL	STATE OF MONTANA STATE HIGHWAY COMMISSION LAND REQUIRED FOR RIGHT OF WAY PONDERA COUNTY SCALE 1"=200' MAP COMPLETED
MAP TRANS. TO R/W MAP REVISED B.P.R. APPROVAL 4/28/64	

OWNERSHIPS								
PARCEL	N A M E	A D D R E S S	TOTAL ACREAGE	GROSS TAKE ACREAGE	R.T.W. ACREAGE	NET TAKE ACREAGE	REMAINDER	
							LEFT	RIGHT
4	ROBERT R. & LAVAY EMRICK	CONRAD, MONT.	160.00	12.06	5.73	6.33	1.70	146.24

FED. ROAD DIST. NO.	STATE	FED. AID PROJECT NUMBERS		STATE NO.	SHEET NO.	TOTAL SHEETS
		CONST. NO.	R/W NO.			
8	MONT.		S-107(8)	3107-08	5	8



CONSTRUCTION LIMITS		STATE OF MONTANA	
TOP OF CUT	-----	STATE HIGHWAY COMMISSION	
TOE OF FILL	-----	LAND REQUIRED FOR RIGHT OF WAY	
MAP TRANS. TO R/W	-----	PONDERA COUNTY	
MAP REVISED	-----	SCALE 1"=200' MAP COMPLETED	
B-E-R-R APPROVAL	1/23/14		

