

PLANS


NOT

TO

SCALE

OWNERSHIPS										
PARCEL	NAME	ADDRESS	TOTAL AREA	GROSS R/W AREA	P.T.W. AREA	AREA TO BE ACQUIRED	REMAINDER		CONST. PERM. AREA	CONST. EASE AREA
							LEFT	RIGHT		
1	ELONA EVANS CHAMPAGNE ALLOT. No. 1693	BROWNING, MONTANA		2.8 ac.	1.4 ac.	1.4 ac.			0.4 ac.	
2	WULF & HODSON	BROWNING, MONTANA		0.6	0.3	0.3				
3	PERCY & THEO DEWOLF FEE STATUS	BROWNING, MONTANA		0.1		0.1			0.1 AC	
4	JOHN VERNON HALL ALLOT. NO. 1693	BROWNING, MONTANA		4.6	4.0	0.6			3.8	

STATE OF MONTANA	FED. AID PROJECT NUMBERS		STATE NO.	SHEET NO.	TOTAL SHEETS
	CONST. NO.	R/W NO.			
		HHS-196 (15)	4196-15	2	3

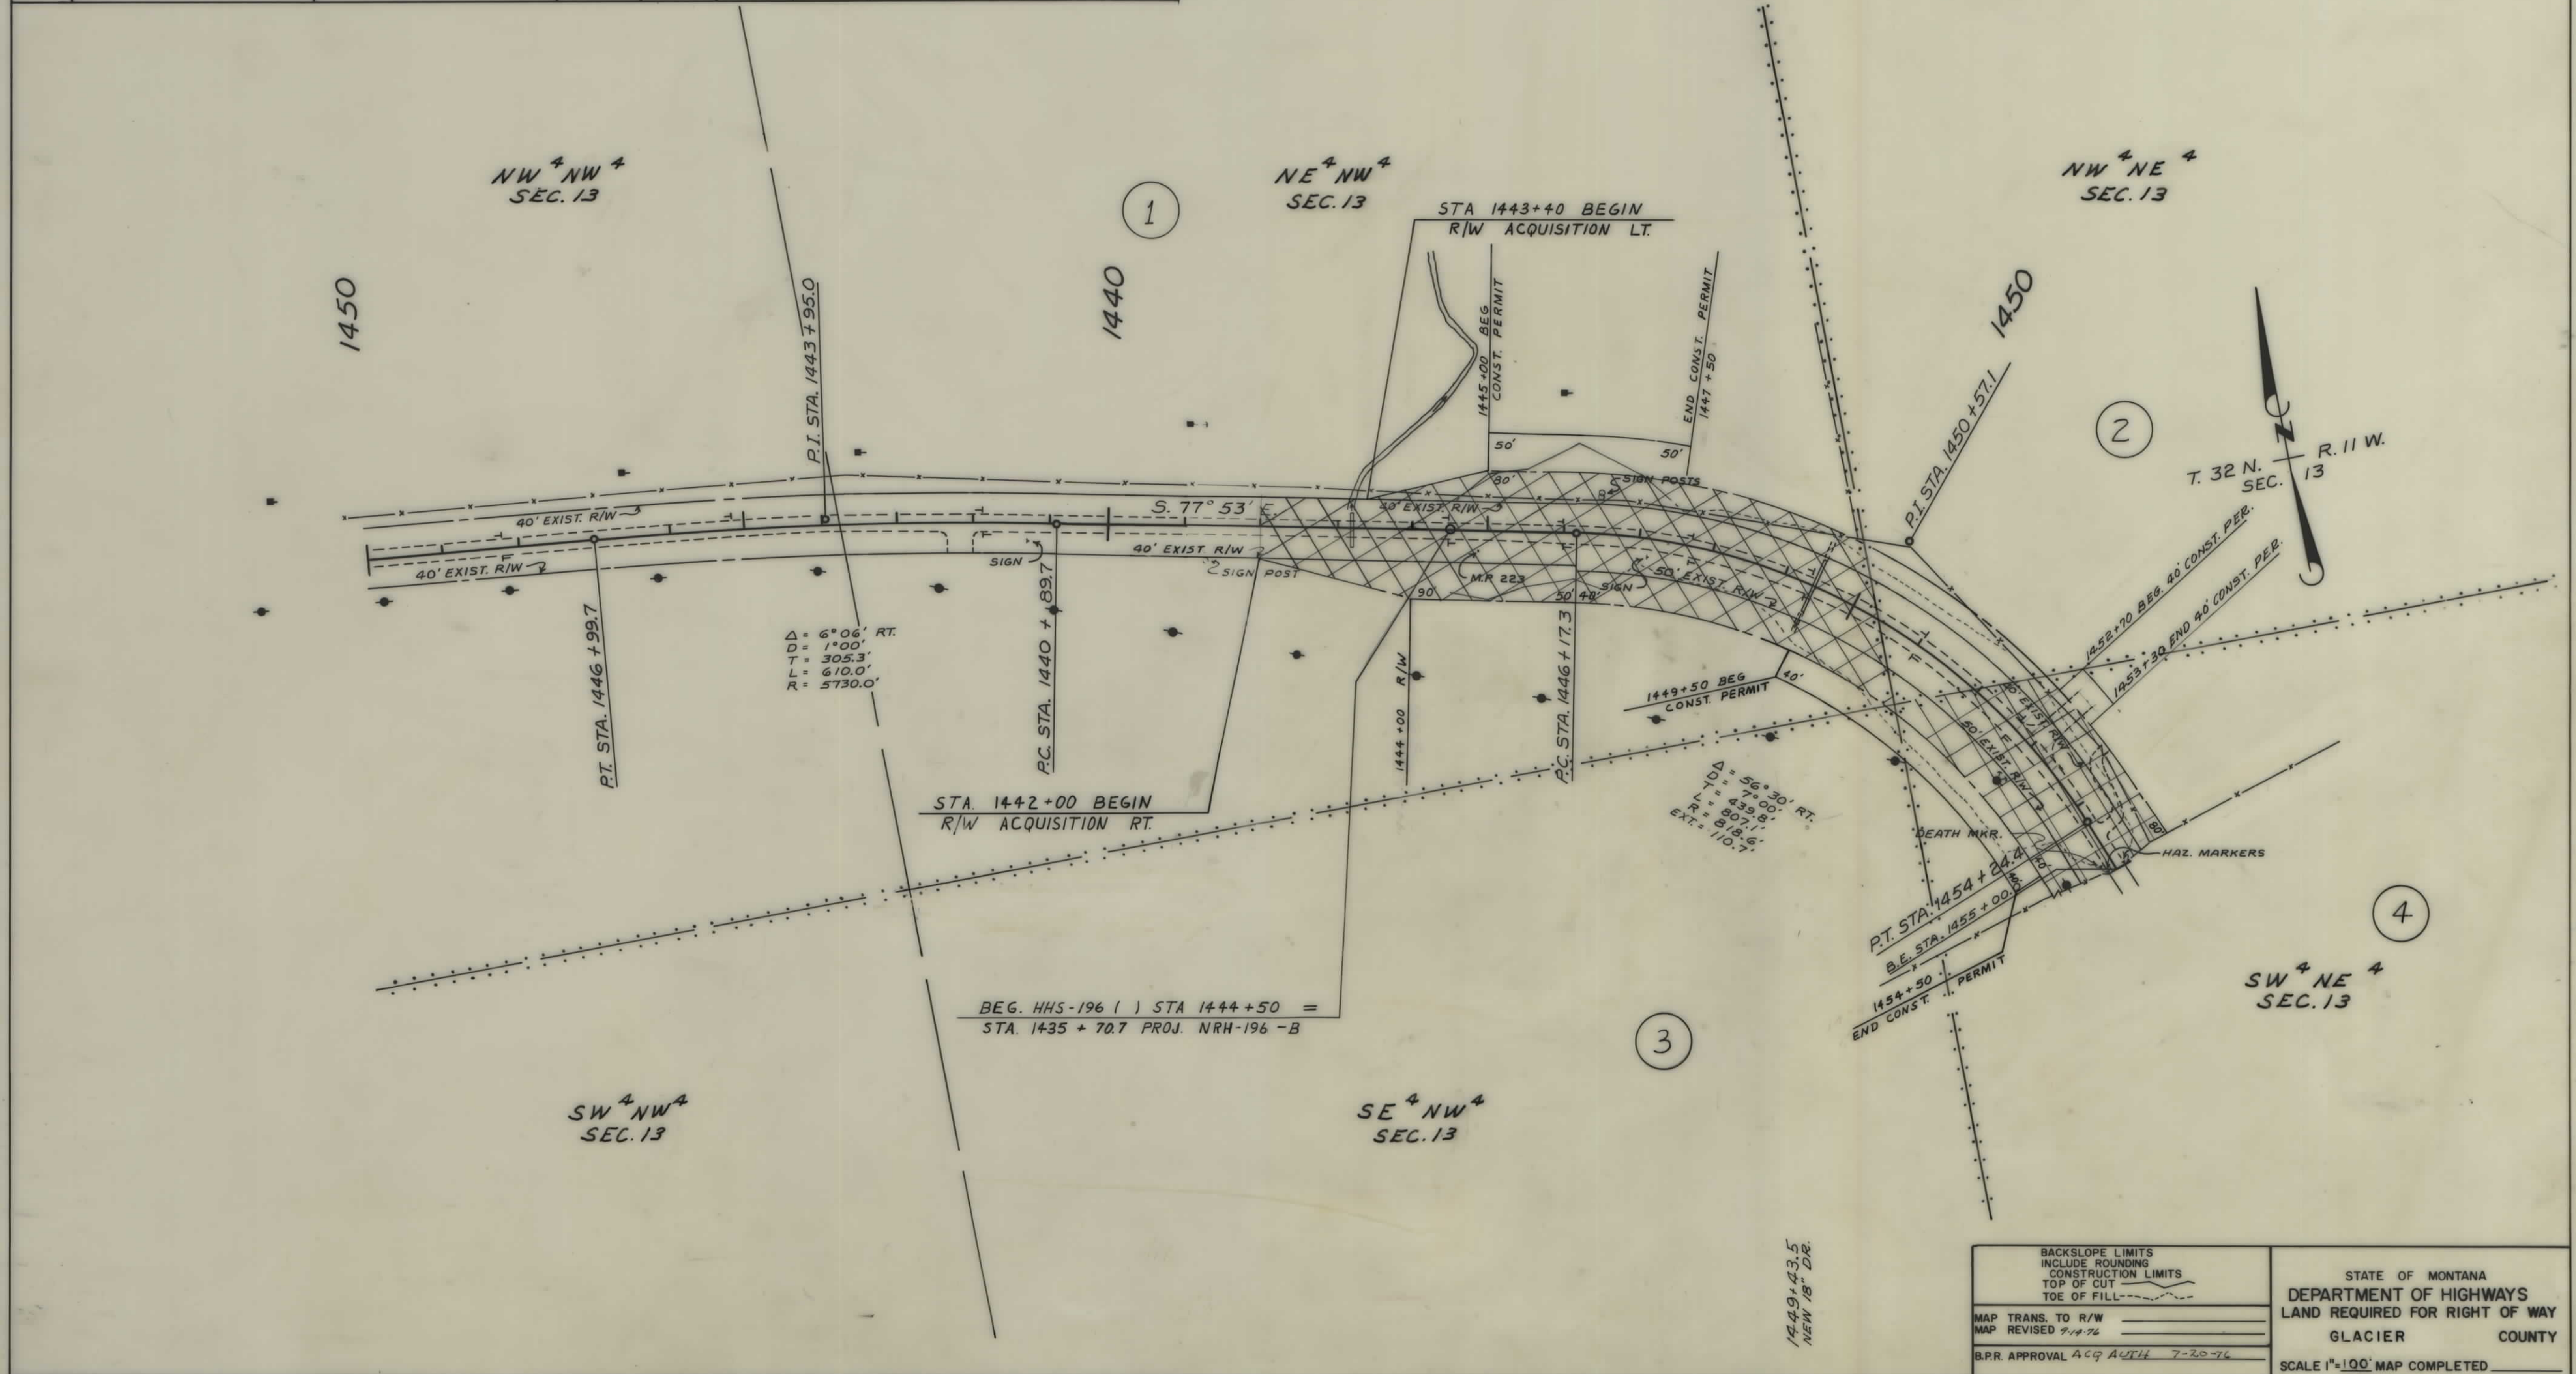


BACKSLOPE LIMITS INCLUDE ROUNDING CONSTRUCTION LIMITS TOP OF CUT TOE OF FILL	STATE OF MONTANA DEPARTMENT OF HIGHWAYS LAND REQUIRED FOR RIGHT OF WAY GLACIER COUNTY SCALE 1"=100' MAP COMPLETED
MAP TRANS. TO R/W MAP REVISED 9-14-76 B.P.R. APPROVAL ACQ AUTH 7-20-76	

1449+43.5
NEW 18" DR.

OWNERSHIPS										
PARCEL	NAME	ADDRESS	TOTAL AREA	GROSS R/W AREA	P.T.W. AREA	AREA TO BE ACQUIRED	REMAINDER		CONST. PERM. AREA	CONST. EASE AREA
							LEFT	RIGHT		
4	JOHN VERNON HALL ALLOT. NO. 1693	BROWNING, MONTANA		4.6 ac.	4.0 ac.	0.6 ac.			3.8 ac.	
5	JOHN YELLOWKIDNEY AIKIA DONALD MIDDLECALF ALLOT. No. 667	BROWNING, MONTANA							0.8	

STATE OF MONTANA	FED. AID PROJECT NUMBERS		STATE NO.	SHEET NO.	TOTAL SHEETS
	CONST. NO.	R/W NO.			
		HHS-196(15)	4196-15	3	3

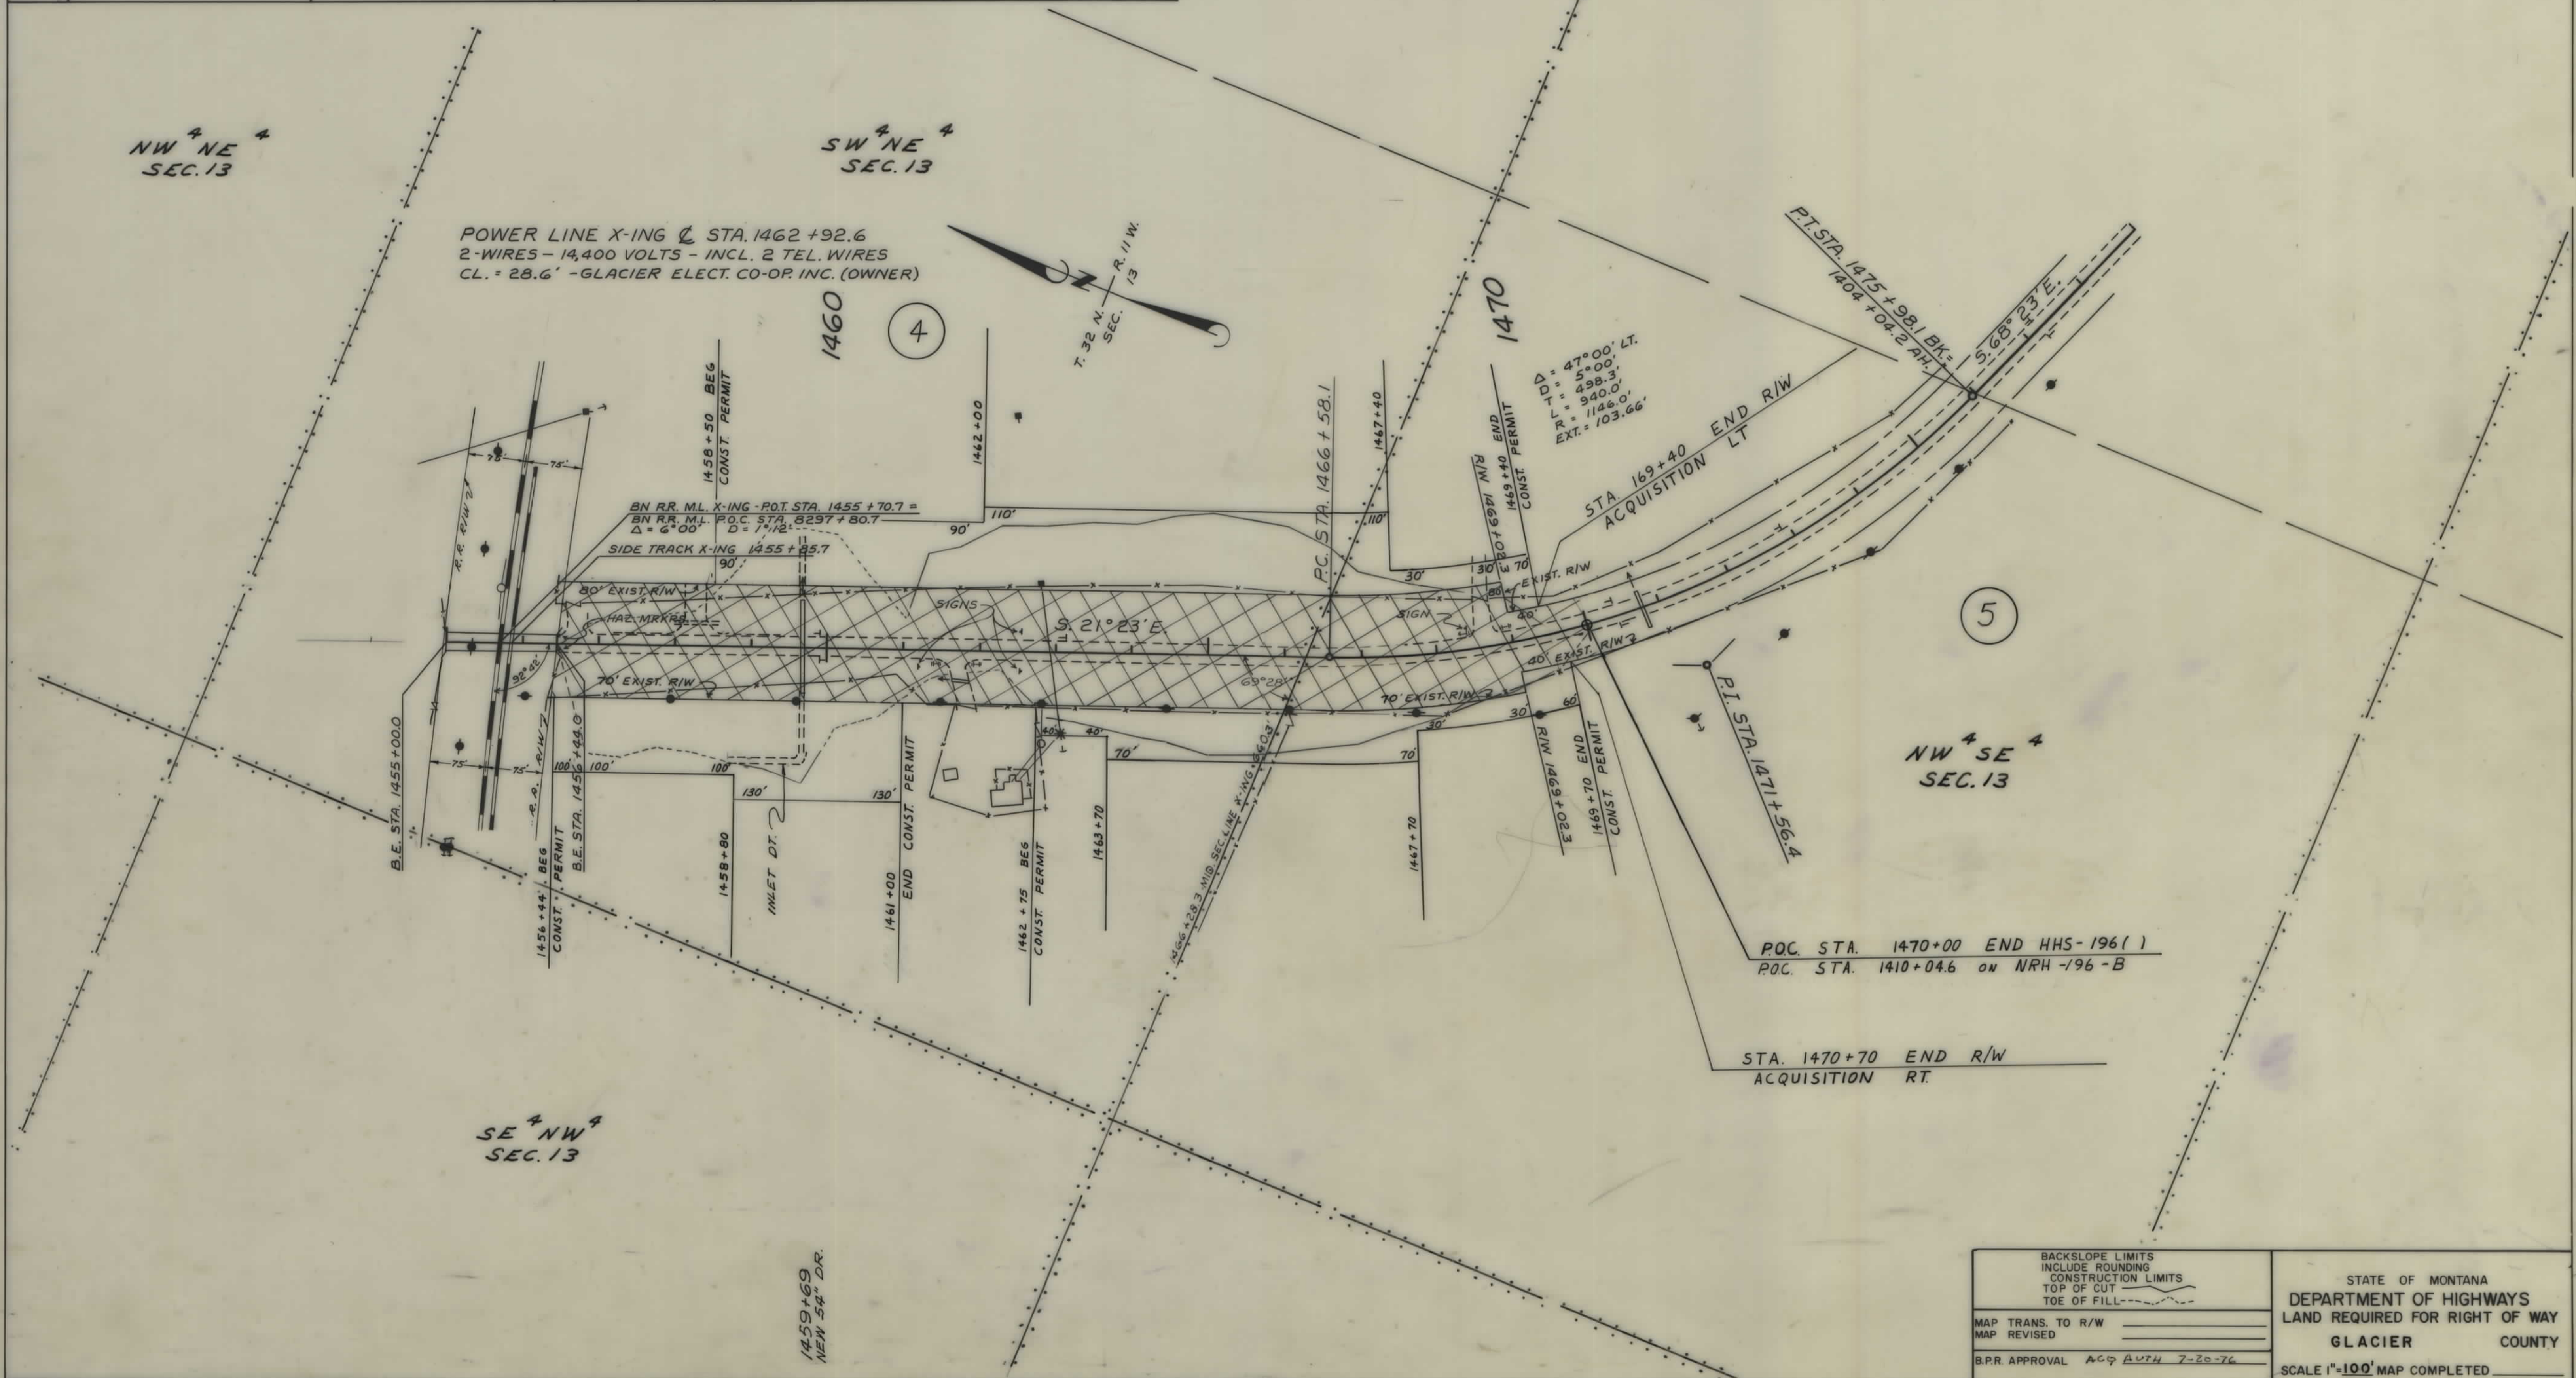

BACKSLOPE LIMITS INCLUDE ROUNDING CONSTRUCTION LIMITS TOP OF CUT TOE OF FILL	STATE OF MONTANA DEPARTMENT OF HIGHWAYS LAND REQUIRED FOR RIGHT OF WAY GLACIER COUNTY
MAP TRANS. TO R/W MAP REVISED	SCALE 1"=100' MAP COMPLETED
B.P.R. APPROVAL ACQ AUTH 7-20-76	