

PLANS

NOT

TO

SCALE

FED. ROAD DIST. NO.	STATE	FED. AID PROJECT NUMBERS		STATE NO.	SHEET NO.	TOTAL SHEETS
		CONST. NO.	R/W NO.			
8	MONT.	(3)	S-243(1)	3243-01	1	8


STATE OF MONTANA

STATE HIGHWAY COMMISSION

RIGHT OF WAY PLAN OF

FEDERAL AID PROJECT NO. S-243(1) R/W
S-243(3) CONST.



HYALITE ROAD SOUTH OF BOZEMAN

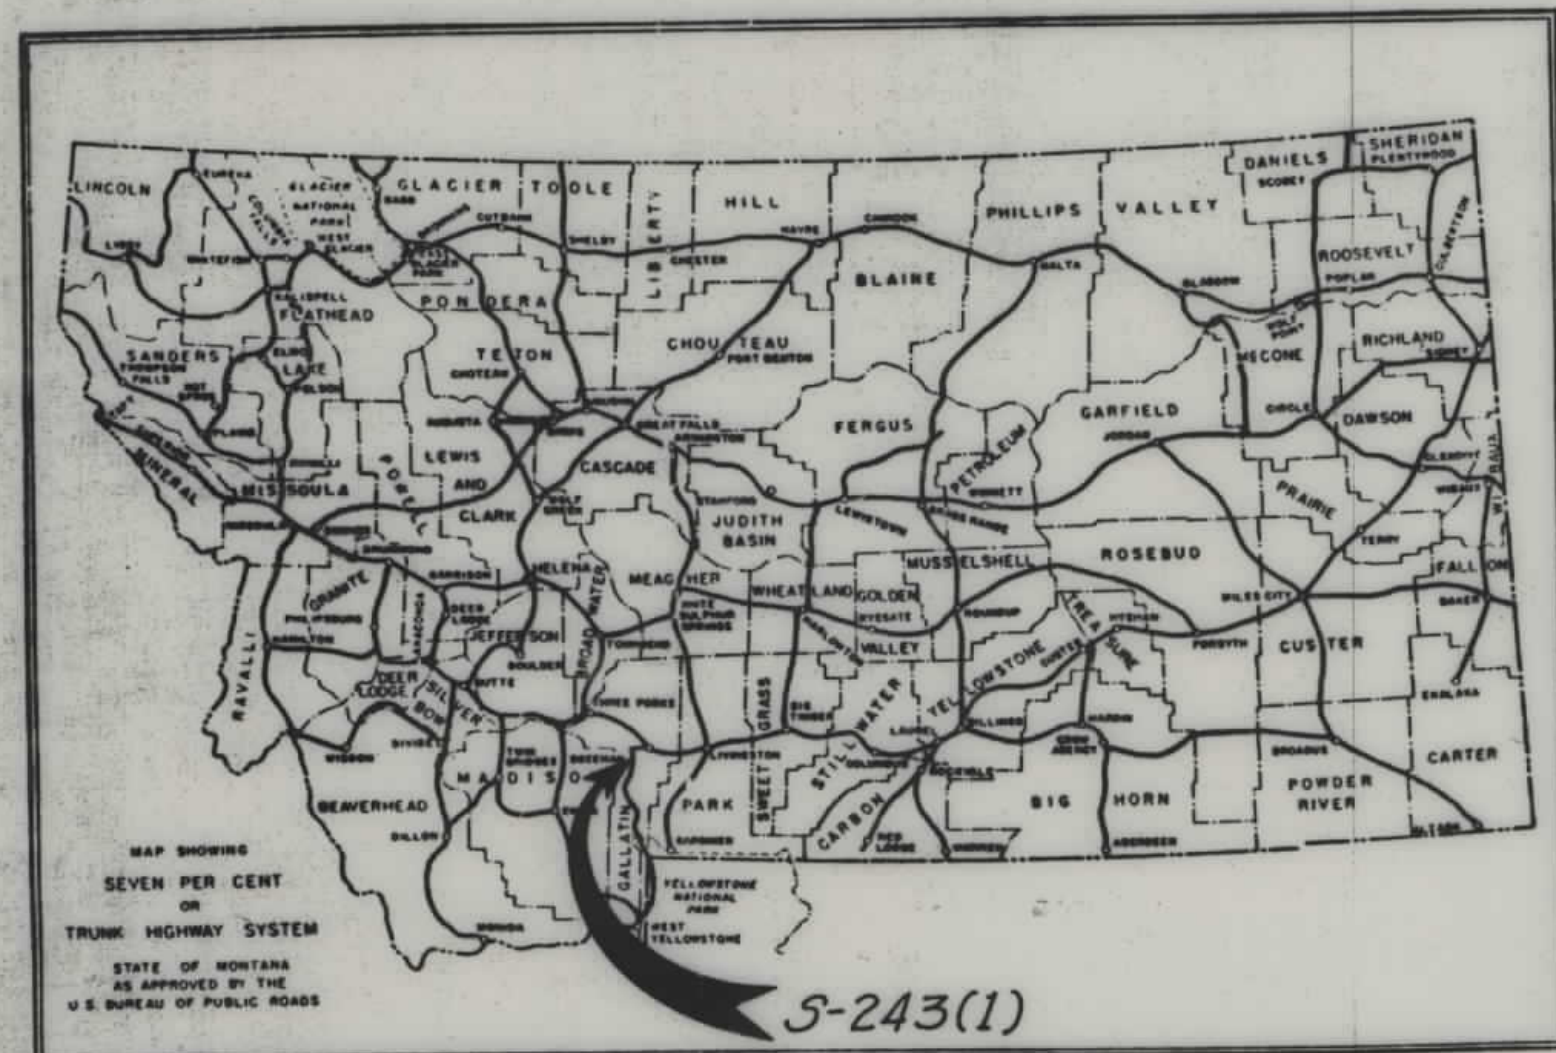

HYALITE ROAD SOUTH OF BOZEMAN

CONVENTIONAL SIGNS


STATE AND NATIONAL LINE.....	=====
COUNTY LINE.....	-----
CITY, VILLAGE OR BOROUGH LINE.....	-----
TOWNSHIP LINE.....	-----
SECTION LINE.....	-----
RESERVATION LINE.....	=====
FENCE LINE.....	=====
GUARD RAIL.....	=====
OWNERSHIP BOUNDARY.....	=====
RIGHT OF WAY LINE.....	=====
RIGHT OF WAY LINE FENCED.....	=====
TRAVELED WAY.....	=====
RAILROADS.....	=====
RETAINING WALLS.....	=====
BASE OR SURVEY LINE.....	=====
LEVEE.....	=====
CULVERTS IN PLACE (PLAN).....	=====
NEW CULVERTS (PLAN).....	=====
NEW CULVERTS (PROFILE).....	=====
TROLLEY POLE.....	=====
POWER POLE.....	=====
TELEPHONE OR TELEGRAPH POLE.....	=====
MARSH.....	=====
DITCH.....	=====
RIPRAP.....	=====
BRIDGE.....	=====
SECTION CORNER.....	FOUND UNFOUND
1/4 SECTION CORNER.....	FOUND UNFOUND
1/16 CORNER.....	FOUND UNFOUND
CENTER OF SECTION.....	=====
CONTROL OF ACCESS WITH FENCE.....	=====
CONTROL OF ACCESS WITHOUT FENCE.....	=====
PARCEL NUMBER.....	=====
CATTLE GUARD.....	=====
GATE IN FENCE.....	=====
CONSTRUCTION LIMITS.....	CUT FILL

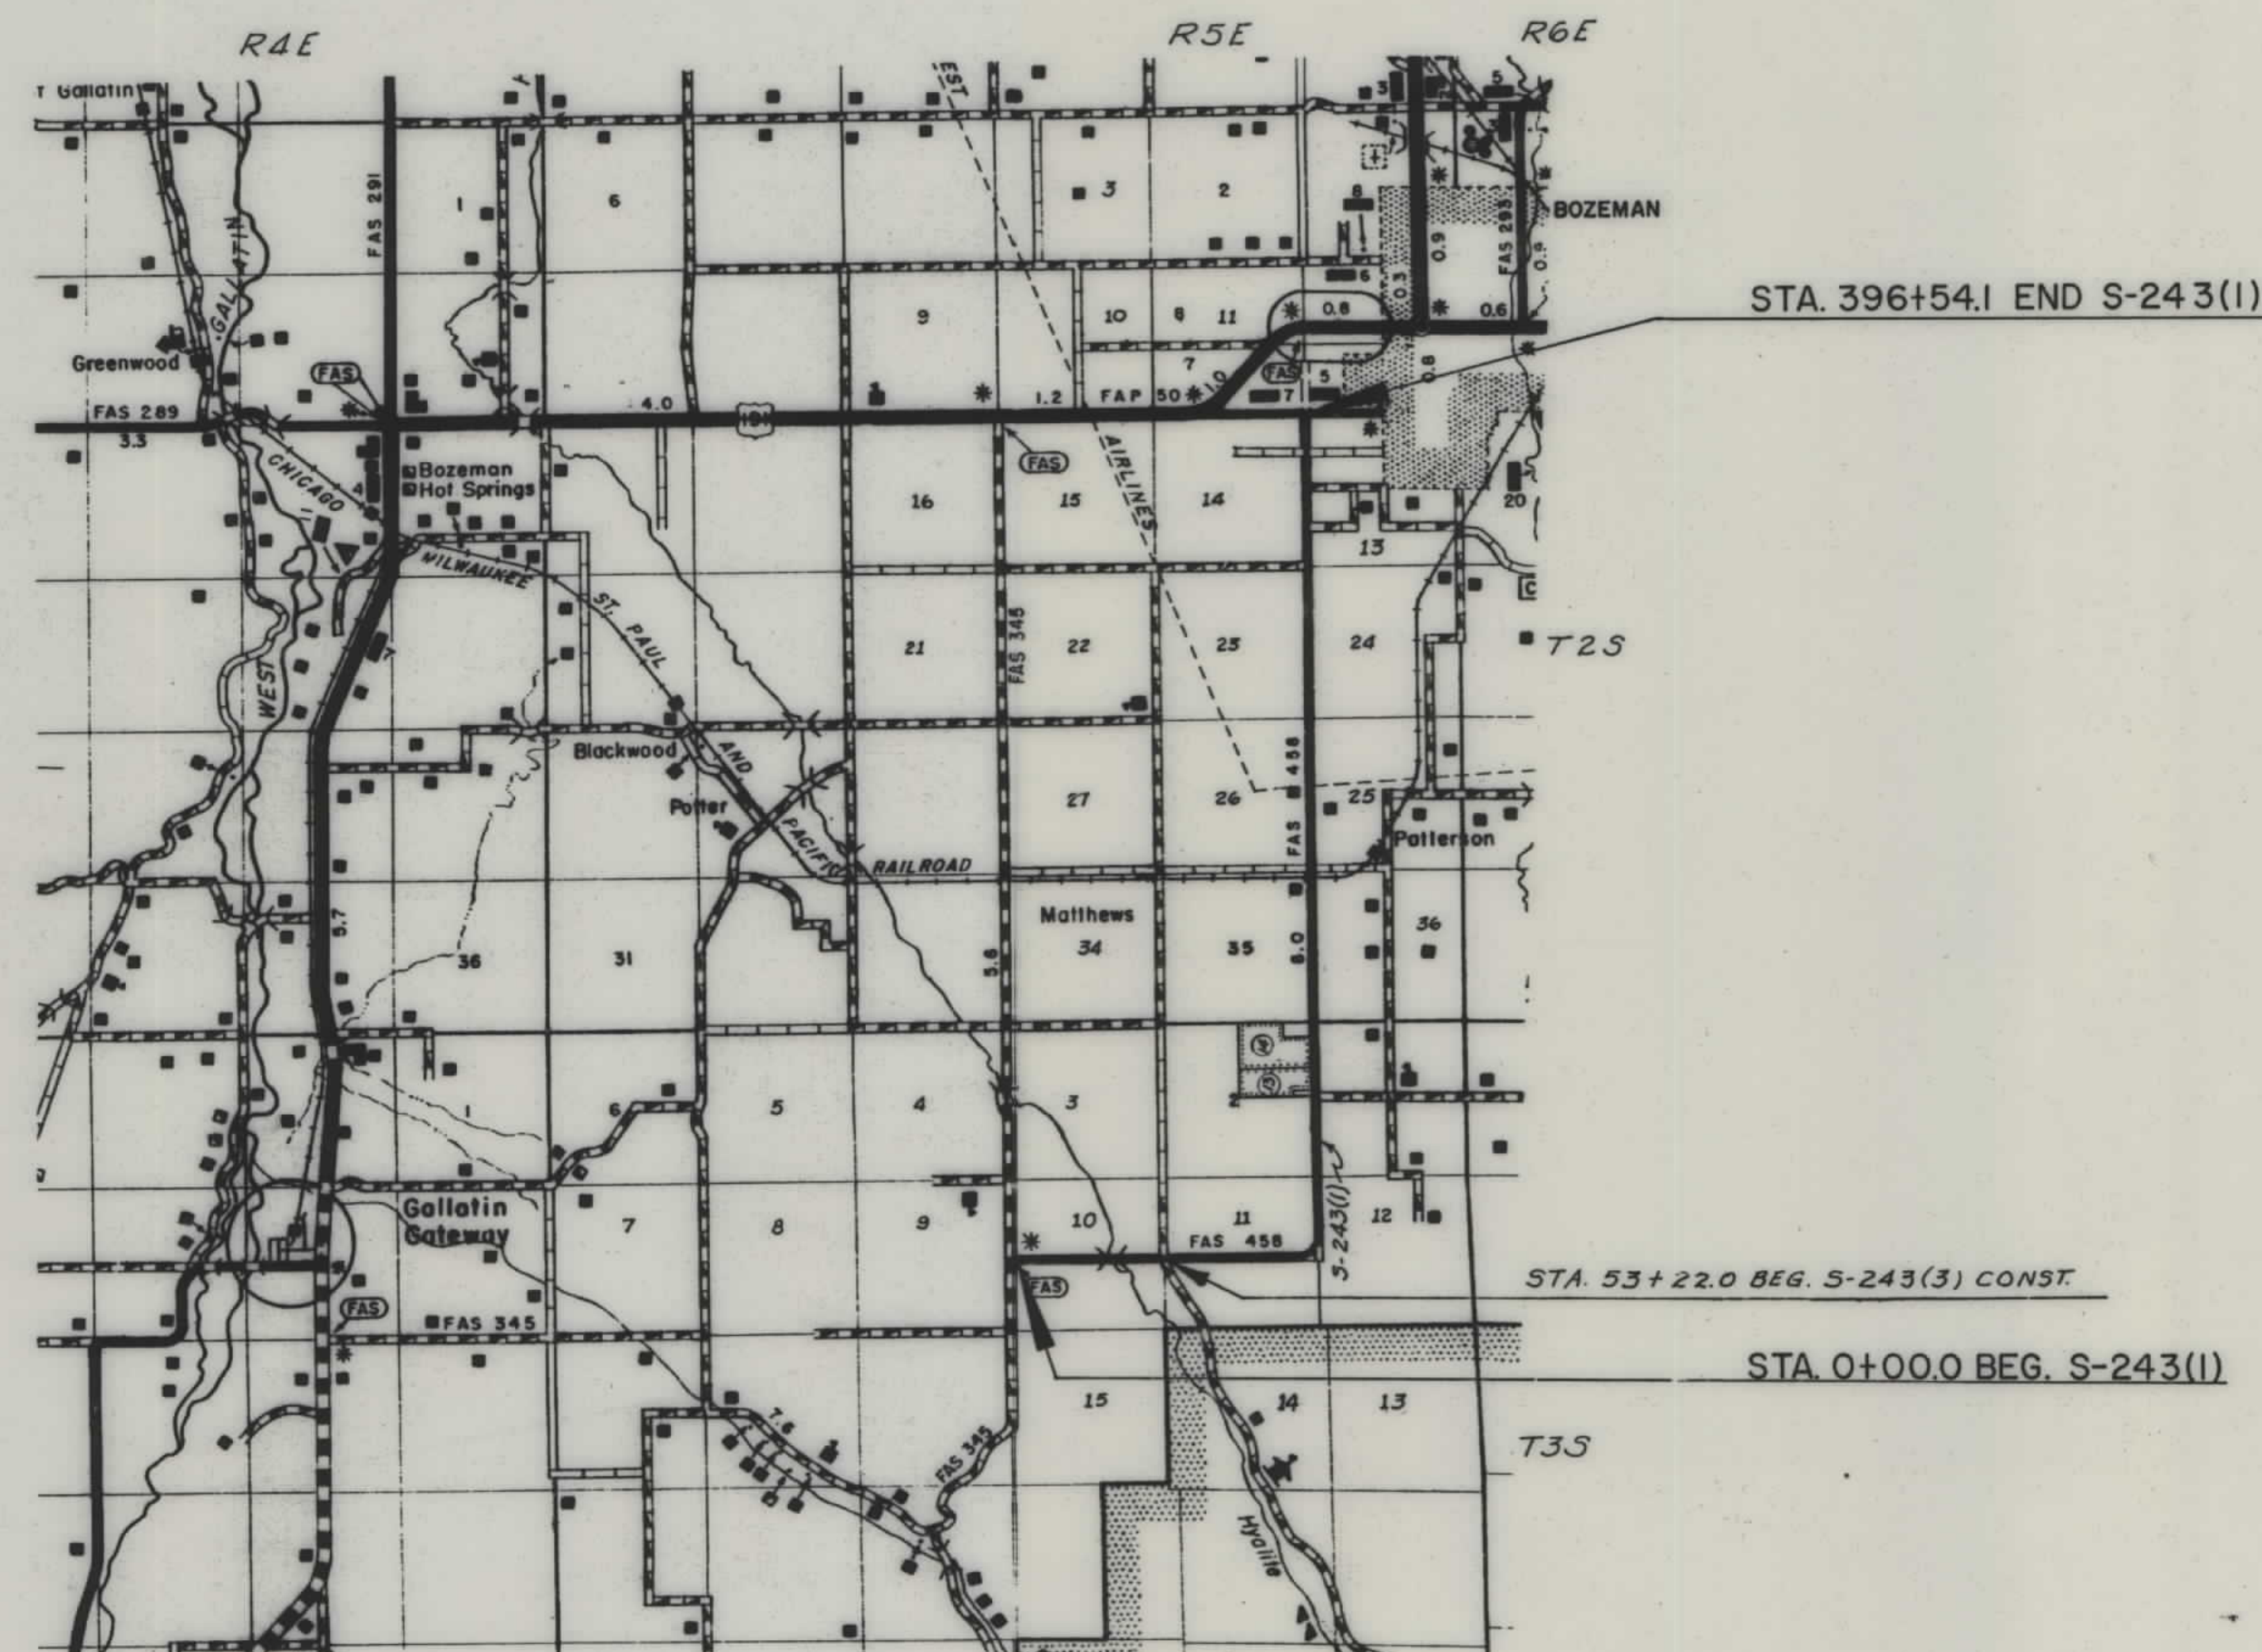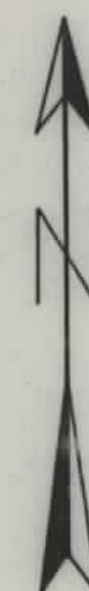

3/15/63

OWNERSHIPS					
PARCEL	NAME	ADDRESS	TOTAL AREA	TAKING	LT-REMAINDER-RT
1	ALBERT C. & LILLIAN MANN	RTE #3, BOZEMAN, MONT	155.63 AC.	10.76 AC.	144.87 AC.
2	CLYDE BRADLEY	% JOHN BOB, BOZEMAN, MONT	80.00 "	1.84 "	78.16 AC.
3	CARL HARSHBARGER & ETAL.		80.00 "	2.83 "	77.17 "
4	EARL C. KRAFT	RTE #2, BOZEMAN, MONT	201.30 "	9.06 "	192.24 "
5	WALTER KRAFT & ETAL	RTE #2	157.94 "	9.17 "	148.77 "
1.1	CHARLES CLAYTON & MARY MANN	BOZEMAN, MONT.	4.37 "	1.17 "	3.20 "

FED. ROAD DIST. NO.	STATE	FED AID PROJECT NUMBERS		STATE NO.	SHEET NO.	TOTAL SHEETS
		CONST. NO.	R/W NO.			
8	MONT		S-243(1)	3243-01	2	8

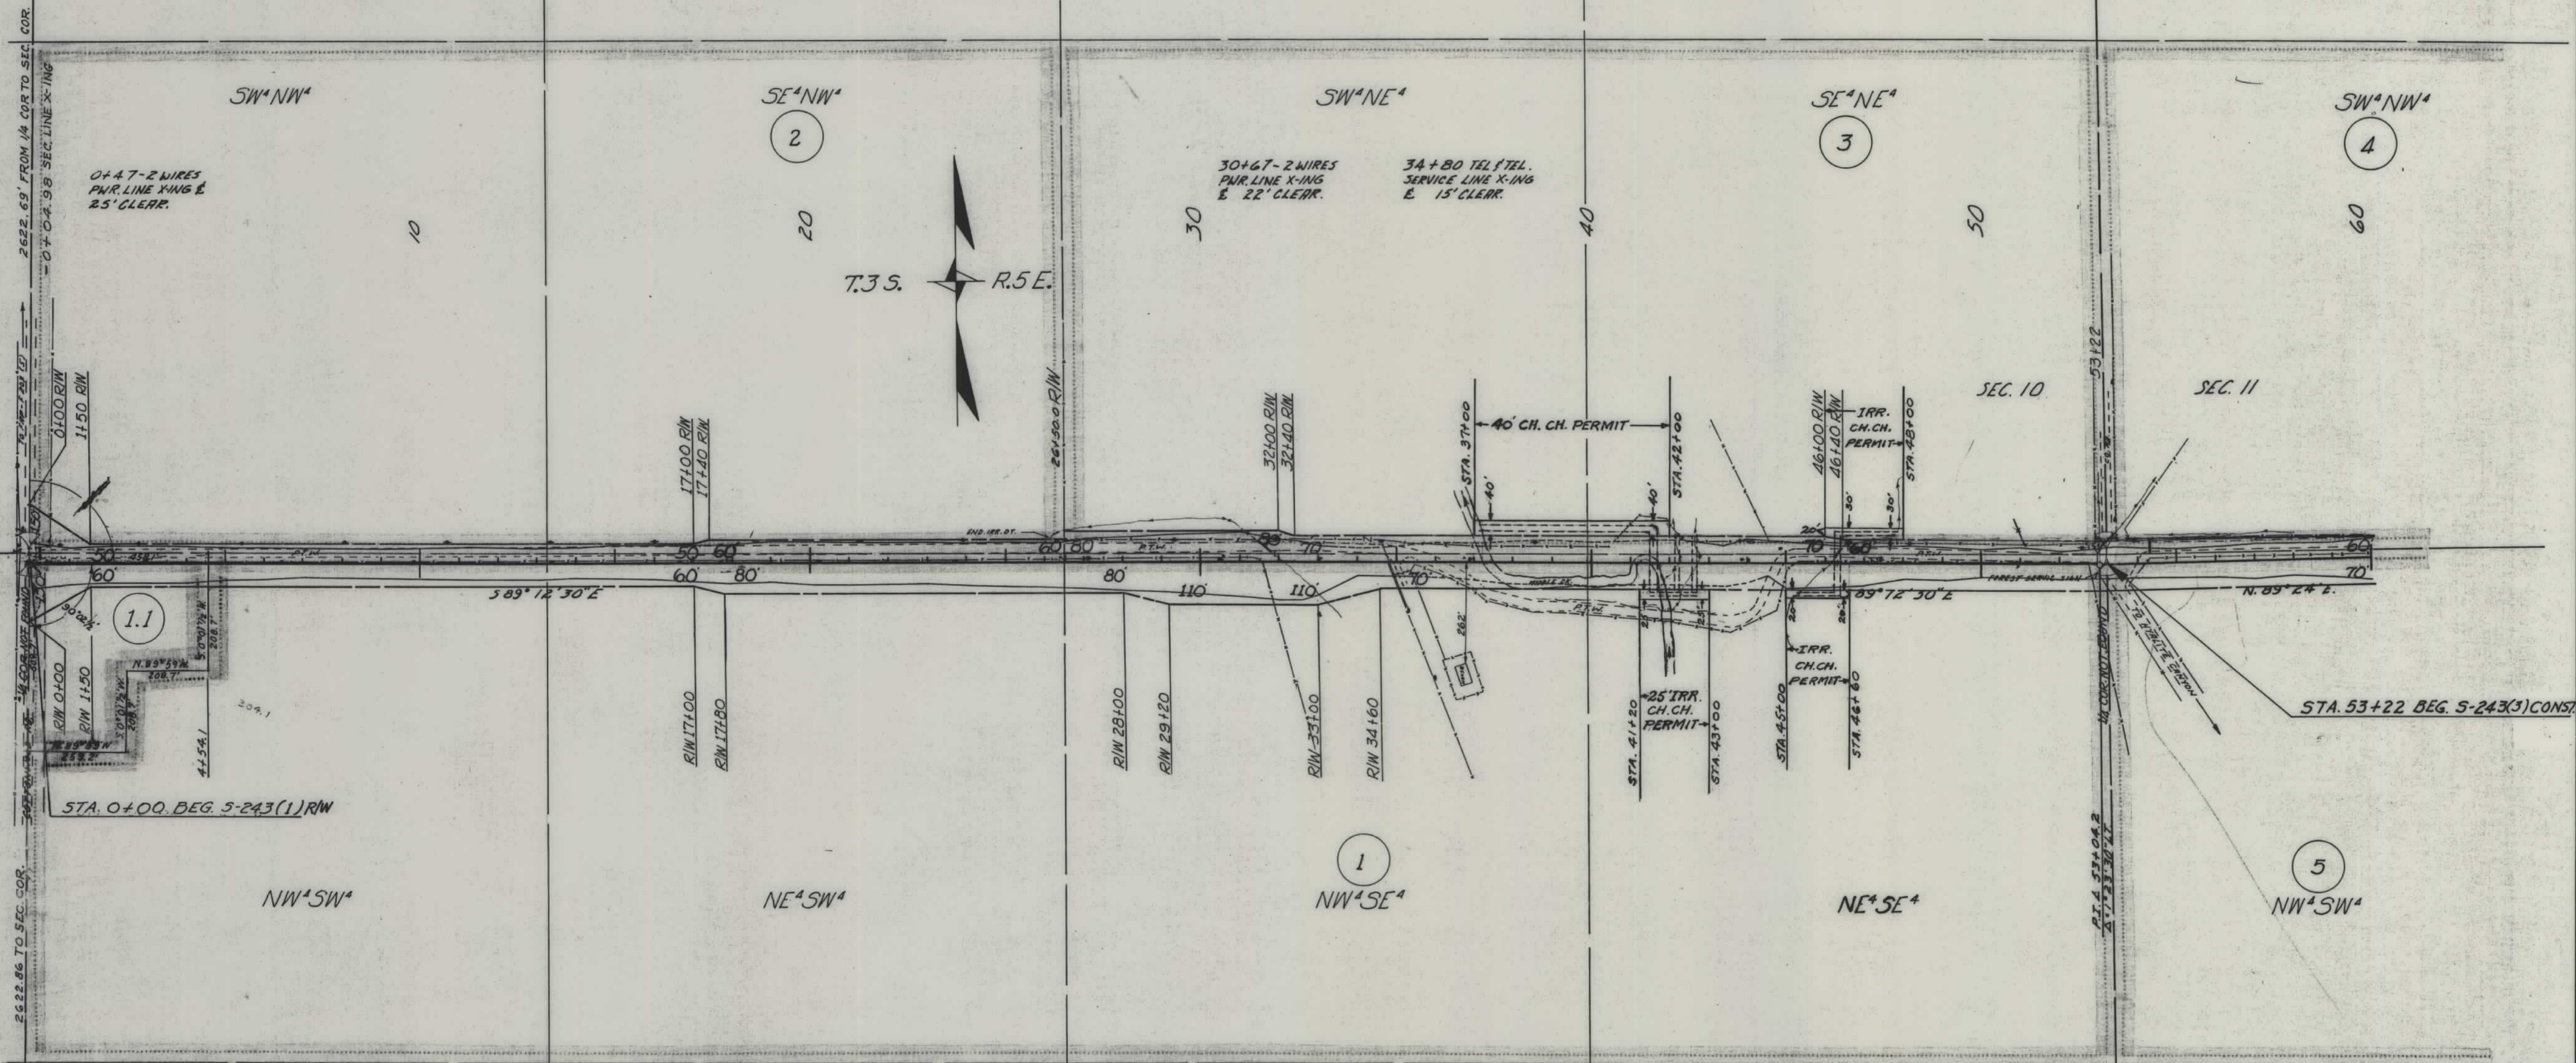

CONSTRUCTION LIMITS		STATE OF MONTANA	
TOP OF CUT	TOE OF CUT	STATE HIGHWAY COMMISSION	
		LAND REQUIRED FOR RIGHT OF WAY	
MAP TRANS. TO R/W		GALLATIN COUNTY	
MAP REVISED			
B.P.R. APPROVAL 3/15/63-7/25/63-4/5/64		SCALE 1"=200' MAP COMPLETED	

OWNERSHIPS					
PARCEL	N A M E	A D D R E S S	TOTAL AREA	TAKING	LT-REMAINDER-RT.
4	EARL C. KRAFT	RTE. #2, BOZEMAN, MONT.	201.30 AC.	9.06 AC.	190.18 AC.
5	WALTER R. KRAFT & ETAL.	" " " "	157.94 "	9.71 "	148.23 "
6	HAROLD E. MILLER & ETAL.	" " " "	160.00 "	9.45 "	150.55 "


FED. ROAD DIST. NO.	STATE	FED. AID PROJECT NUMBERS		STATE NO.	SHEET NO.	TOTAL SHEETS
		CONST. NO.	R/W NO.			
8	MONT.		S-243(1)	3243-01	3	8



CONSTRUCTION LIMITS		STATE OF MONTANA	
TOP OF CUT	-----	STATE HIGHWAY COMMISSION	
TOE OF FILL	-----	LAND REQUIRED FOR RIGHT OF WAY	
MAP TRANS. TO R/W	-----	GALLATIN COUNTY	
MAP REVISED	-----	SCALE 1"=200' MAP COMPLETED	
B.P.R. APPROVAL	3/15/63		

OWNERSHIPS					
PARCEL	NAME	ADDRESS	TOTAL AREA	TAKING	LT-REMAINDER-RT
4	EARL C. KRAFT	RTE. #2, BOZEMAN, MONT.	201.30 AC.	9.06 AC.	190.18 AC.
6	HAROLD E. MILLER & ETAL.	UNKNOWN	160.00 "	9.45 "	150.55 AC.
7	JOHN L. & MARY L. REILLY	RTE. #2, BOZEMAN, MONT.	40.00 "	2.42 "	37.58 "
8	W. KENNETH KRAFT	" " " "	40.00 AC.	2.52 "	37.48 "
9	EARL C. KRAFT	" " " "	33,000 S.F.	950 S.F.	32,050 S.F.
10	WALTER CHARLES KRAFT	" " " "	80.00 AC.	2.23 AC.	77.77 AC.
11	GLEN L. & WILMA JOE SLAUGHTER	" " " "	1.82 AC.	0.02 "	1.80 "
12	ODVAR N. & LORENIA M. WOLD	" " " "	3.81 "	0.14 "	3.67 "
13	JOHN R. & ROSEMARY K. OMAN	" " " "	56.19 AC.	0.64 "	55.55 "
14	LEROY & DORIS AMUNRUD	20 WEST KOCH, BOZEMAN, MONT.	83.03 AC.	0.88 "	82.15 "
15	C.M. & D.M. SORVAAG	" " " "	15.15 AC.	0.60 AC.	14.55 "

FED. ROAD DIST. NO.	STATE	FED. AID PROJECT NUMBERS		STATE NO.	SHEET NO.	TOTAL SHEETS
		CONST. NO.	R/W NO.			
8	MONT.		S-243(1)	3243-01	4	8

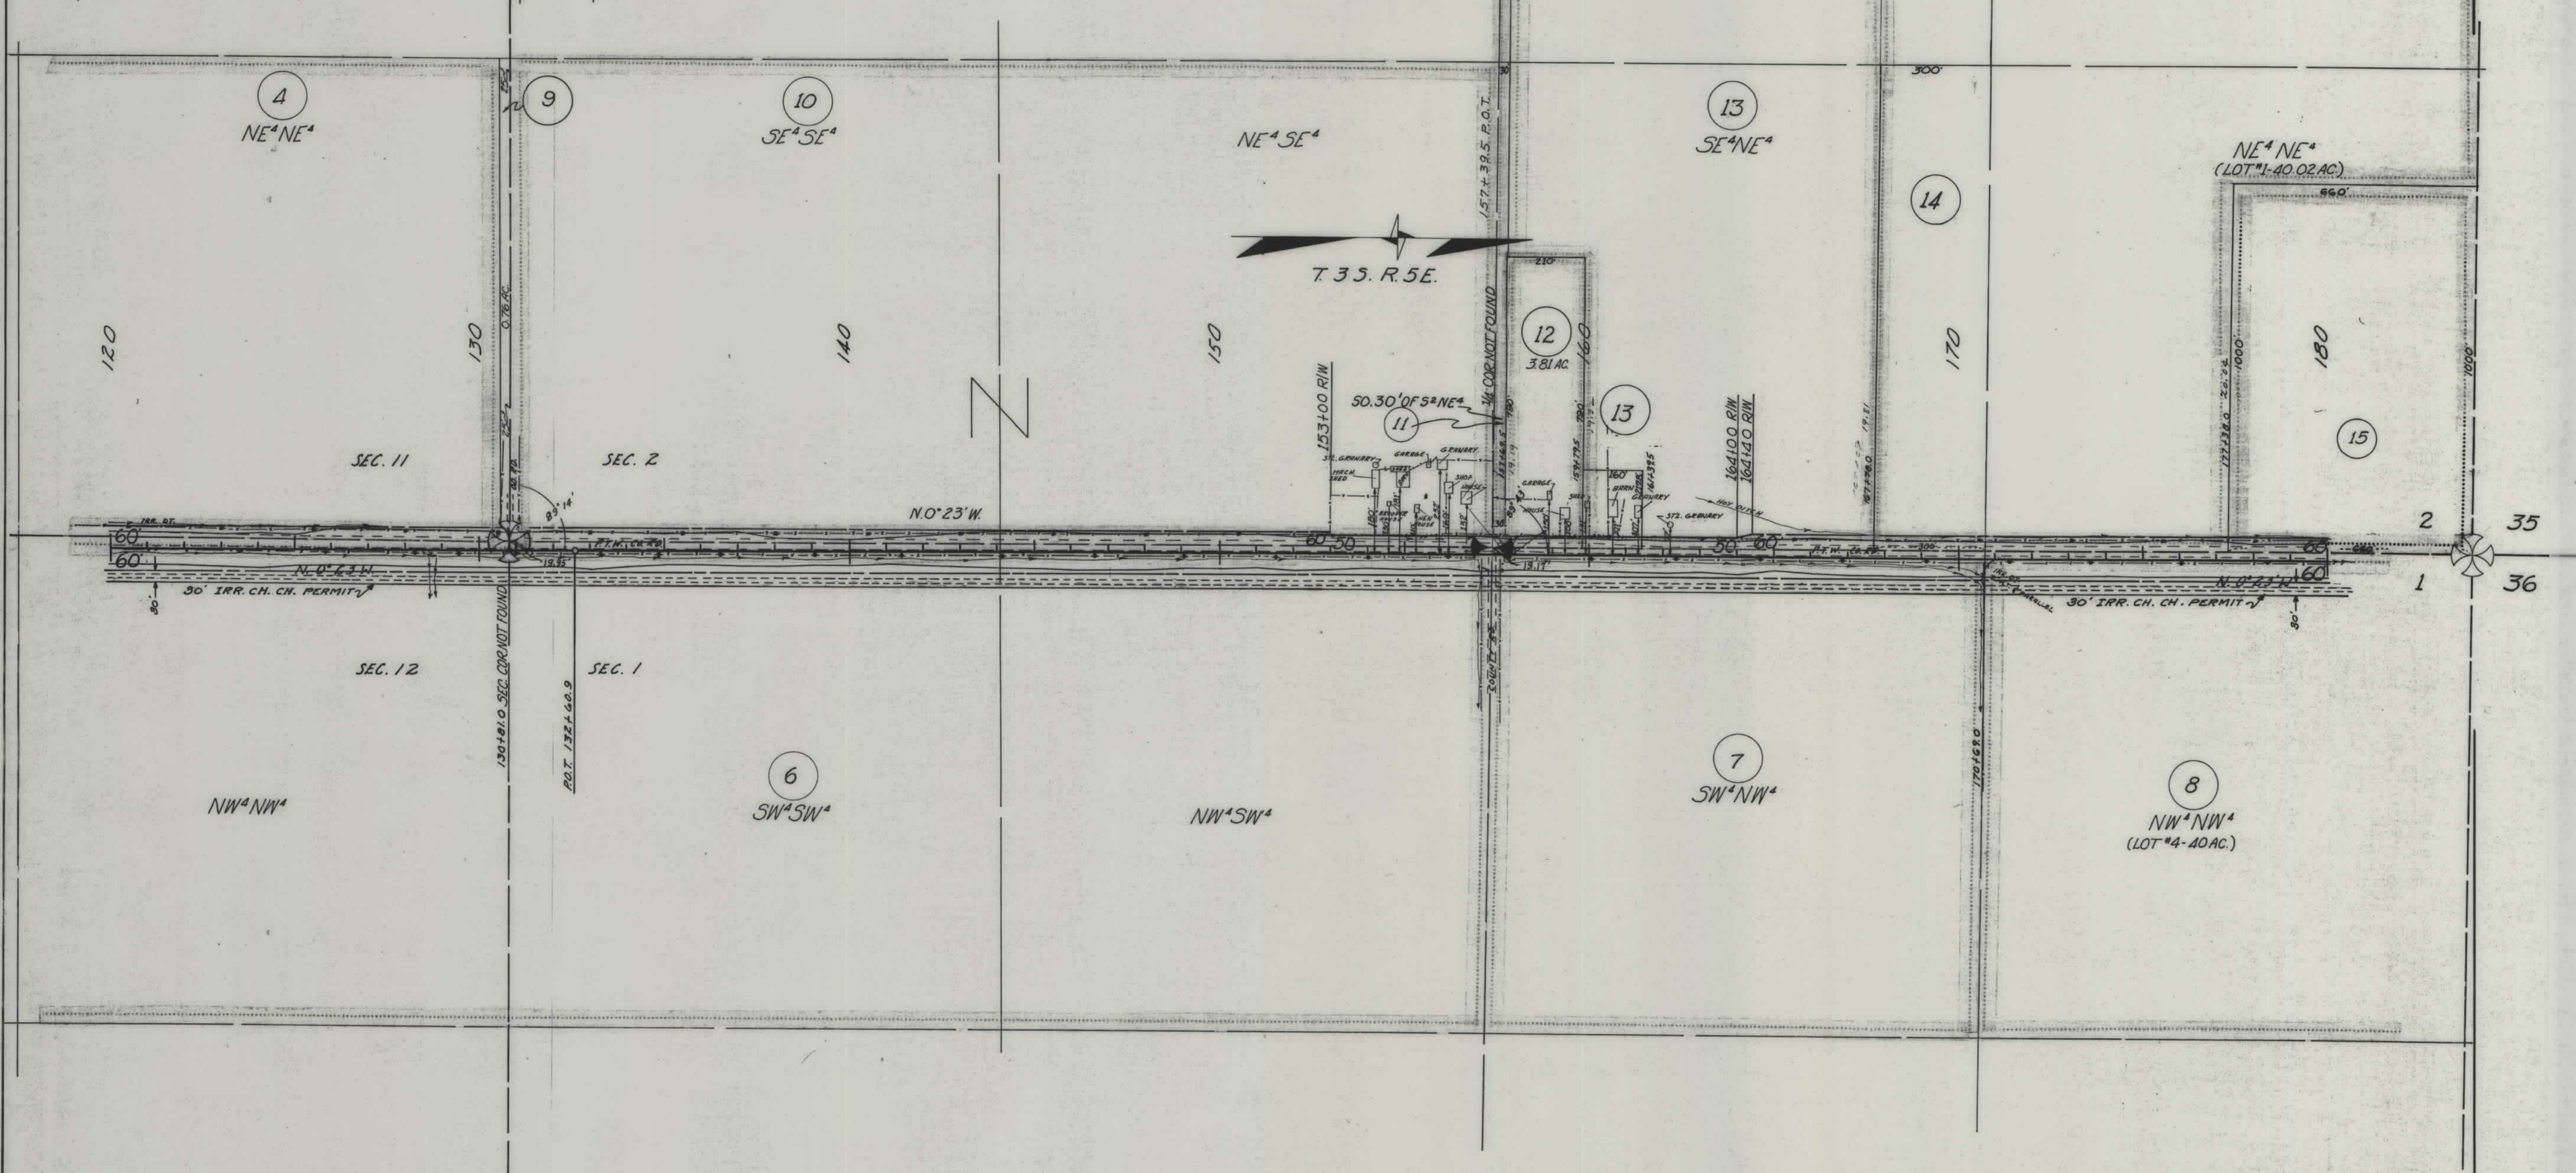


CONSTRUCTION LIMITS		STATE OF MONTANA	
TOP OF CUT	TOE OF FILL	STATE HIGHWAY COMMISSION	
MAP TRANS. TO R/W		LAND REQUIRED FOR RIGHT OF WAY	
MAP REVISED		GALLATIN COUNTY	
B.P.R. APPROVAL 3/15/63-5/9/63-6/4/63		SCALE 1"=200' MAP COMPLETED	

OWNERSHIPS					
PARCEL	NAME	ADDRESS	TOTAL AREA	TAKING	LT-REMAINDER-RT
8	W. KENNETH KRAFT	RTE #2, BOZEMAN, MONT.	40.00 AC.	2.52 AC.	37.48 AC.
15	C. M. & D. M. SORVAAG	" " " "	SEE SH.	" "	" "
16	R. I. PENNELOPE POWELL	" " " "	80.00 "	1.43 "	78.57 "
17	HUGH B. HEISKELL	" " " "	80.00 "	1.74 "	78.26 "
18	HAROLD J. & ALICE O. KLUMPH	" " " "	160.00 "	10.10 "	149.90 AC.
19	C. M. ST. P. & P. RY. CO.	" " " "	"	0.15 "	"
20	GEORGINA FLORENCE B. WESSITSH	2517 INMAN AVE, STOCKTON, CALIF.	80.00 "	1.87 "	78.13 AC.
22	A. A. HARRIS	STAR RTE, BOZEMAN, MONT.	80.00 "	5.32 "	74.68 AC.

* INCL. R.R. R/W

FED. ROAD DIST. NO.	STATE	FED. AID PROJECT NUMBERS		STATE NO.	SHEET NO.	TOTAL SHEETS
		CONST. NO.	R/W NO.			
8	MONT.		S-243 (1)	3243-01	5	8

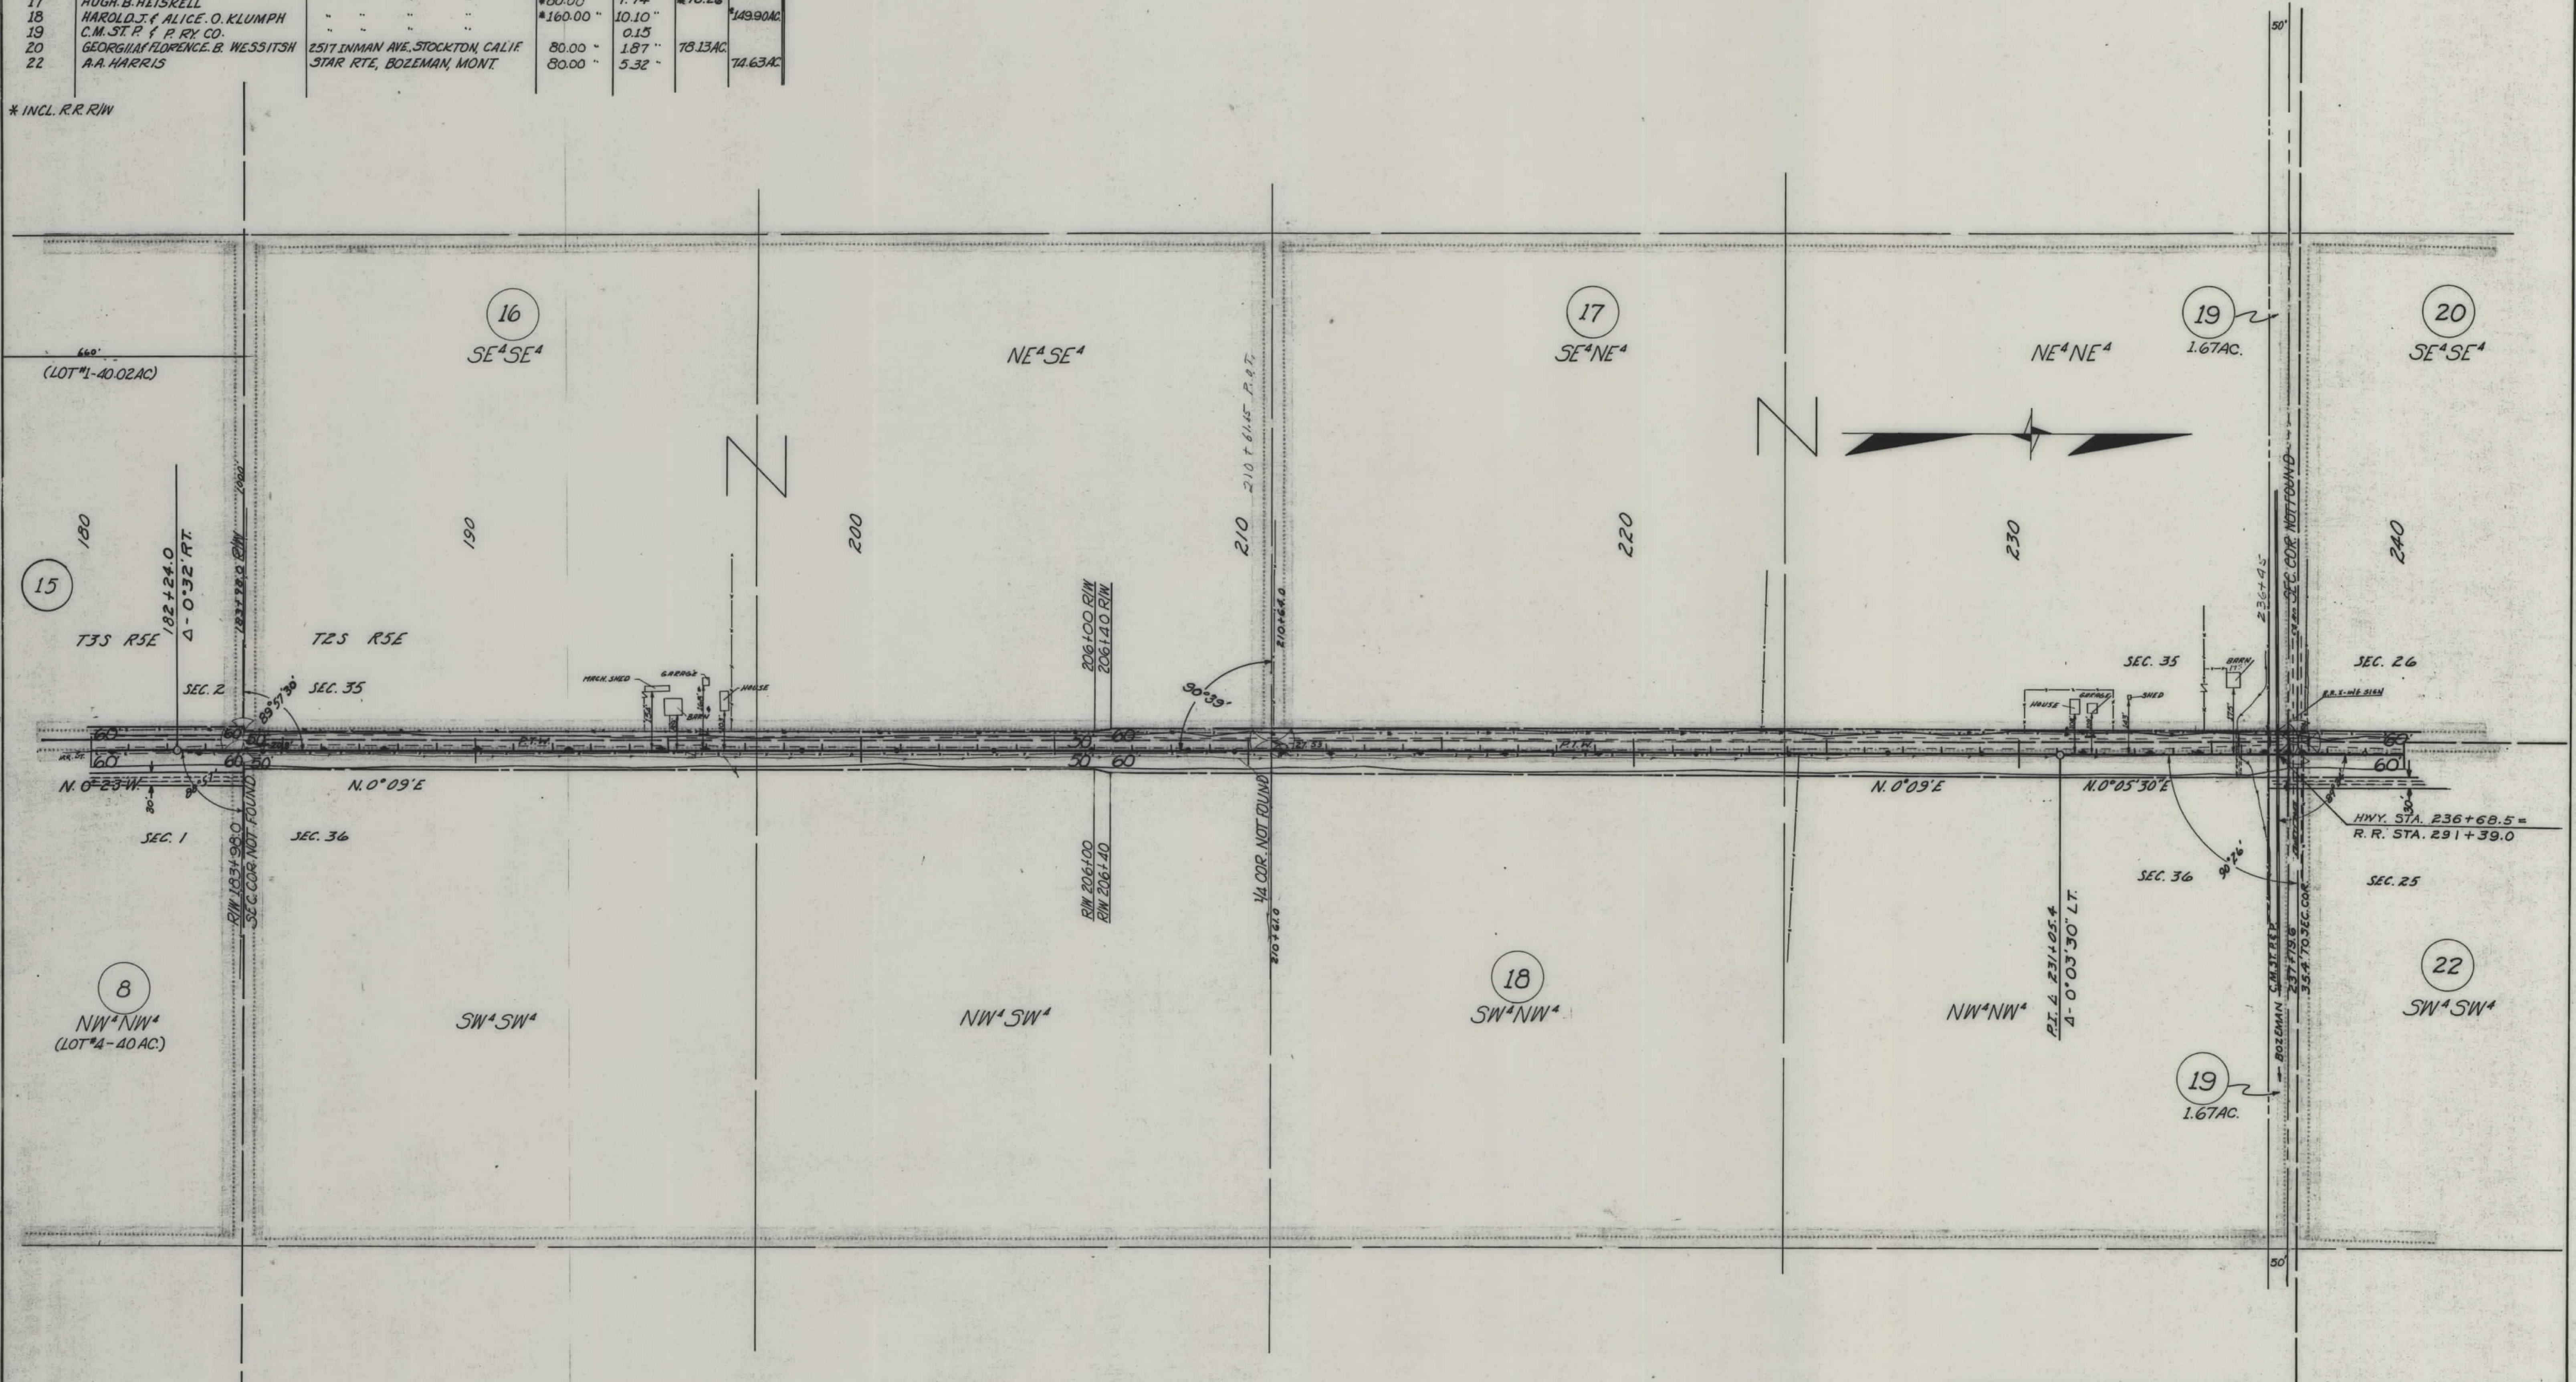

CONSTRUCTION LIMITS
TOP OF CUT
TOE OF FILL


MAP TRANS TO R/W
MAP REVISED
B.P.R. APPROVAL 3/15/63-5/19/63-6/14/63

STATE OF MONTANA
STATE HIGHWAY COMMISSION
LAND REQUIRED FOR RIGHT OF WAY
GALLATIN COUNTY

SCALE 1"=200' MAP COMPLETED

OWNERSHIPS					
PARCEL	NAME	ADDRESS	TOTAL AREA	TAKING	LT-REMAINDER-RT
20	GEORGIA & FLORENCE B. WESSITZ	2517 INMAN AVE, STOCKTON, CALIF.	80.00 AC.	1.87 AC.	78.13 AC.
21	WALTER C. KRAFT	RT. # 2, BOZEMAN, MONT.	80.00 AC.	2.07 "	77.93 "
22	A. P. HARRIS	STAR RTE,	80.00 "	5.37 "	74.63 AC.
23	VIDA GATTESCHI	BOX 127,	60.00 "	3.03 "	56.97 "
24	ELEANOR S. ANDERSON AND				
25	ANN TANNER	806 W. CURTIS, BOZEMAN, MONT.	60.00 "	2.57 "	57.43 "
	HUBERT E. & LEONE M. DENNIS	STAR RTE, BOZEMAN, MONT.	40.00 "	1.41 "	38.59 "

FED. ROAD DIST. NO.	STATE	FED. AID PROJECT NUMBERS		STATE NO.	SHEET NO.	TOTAL SHEETS
		CONST. NO.	R/W NO.			
8	MONT.		S-243 (1)	3243-01	6	8

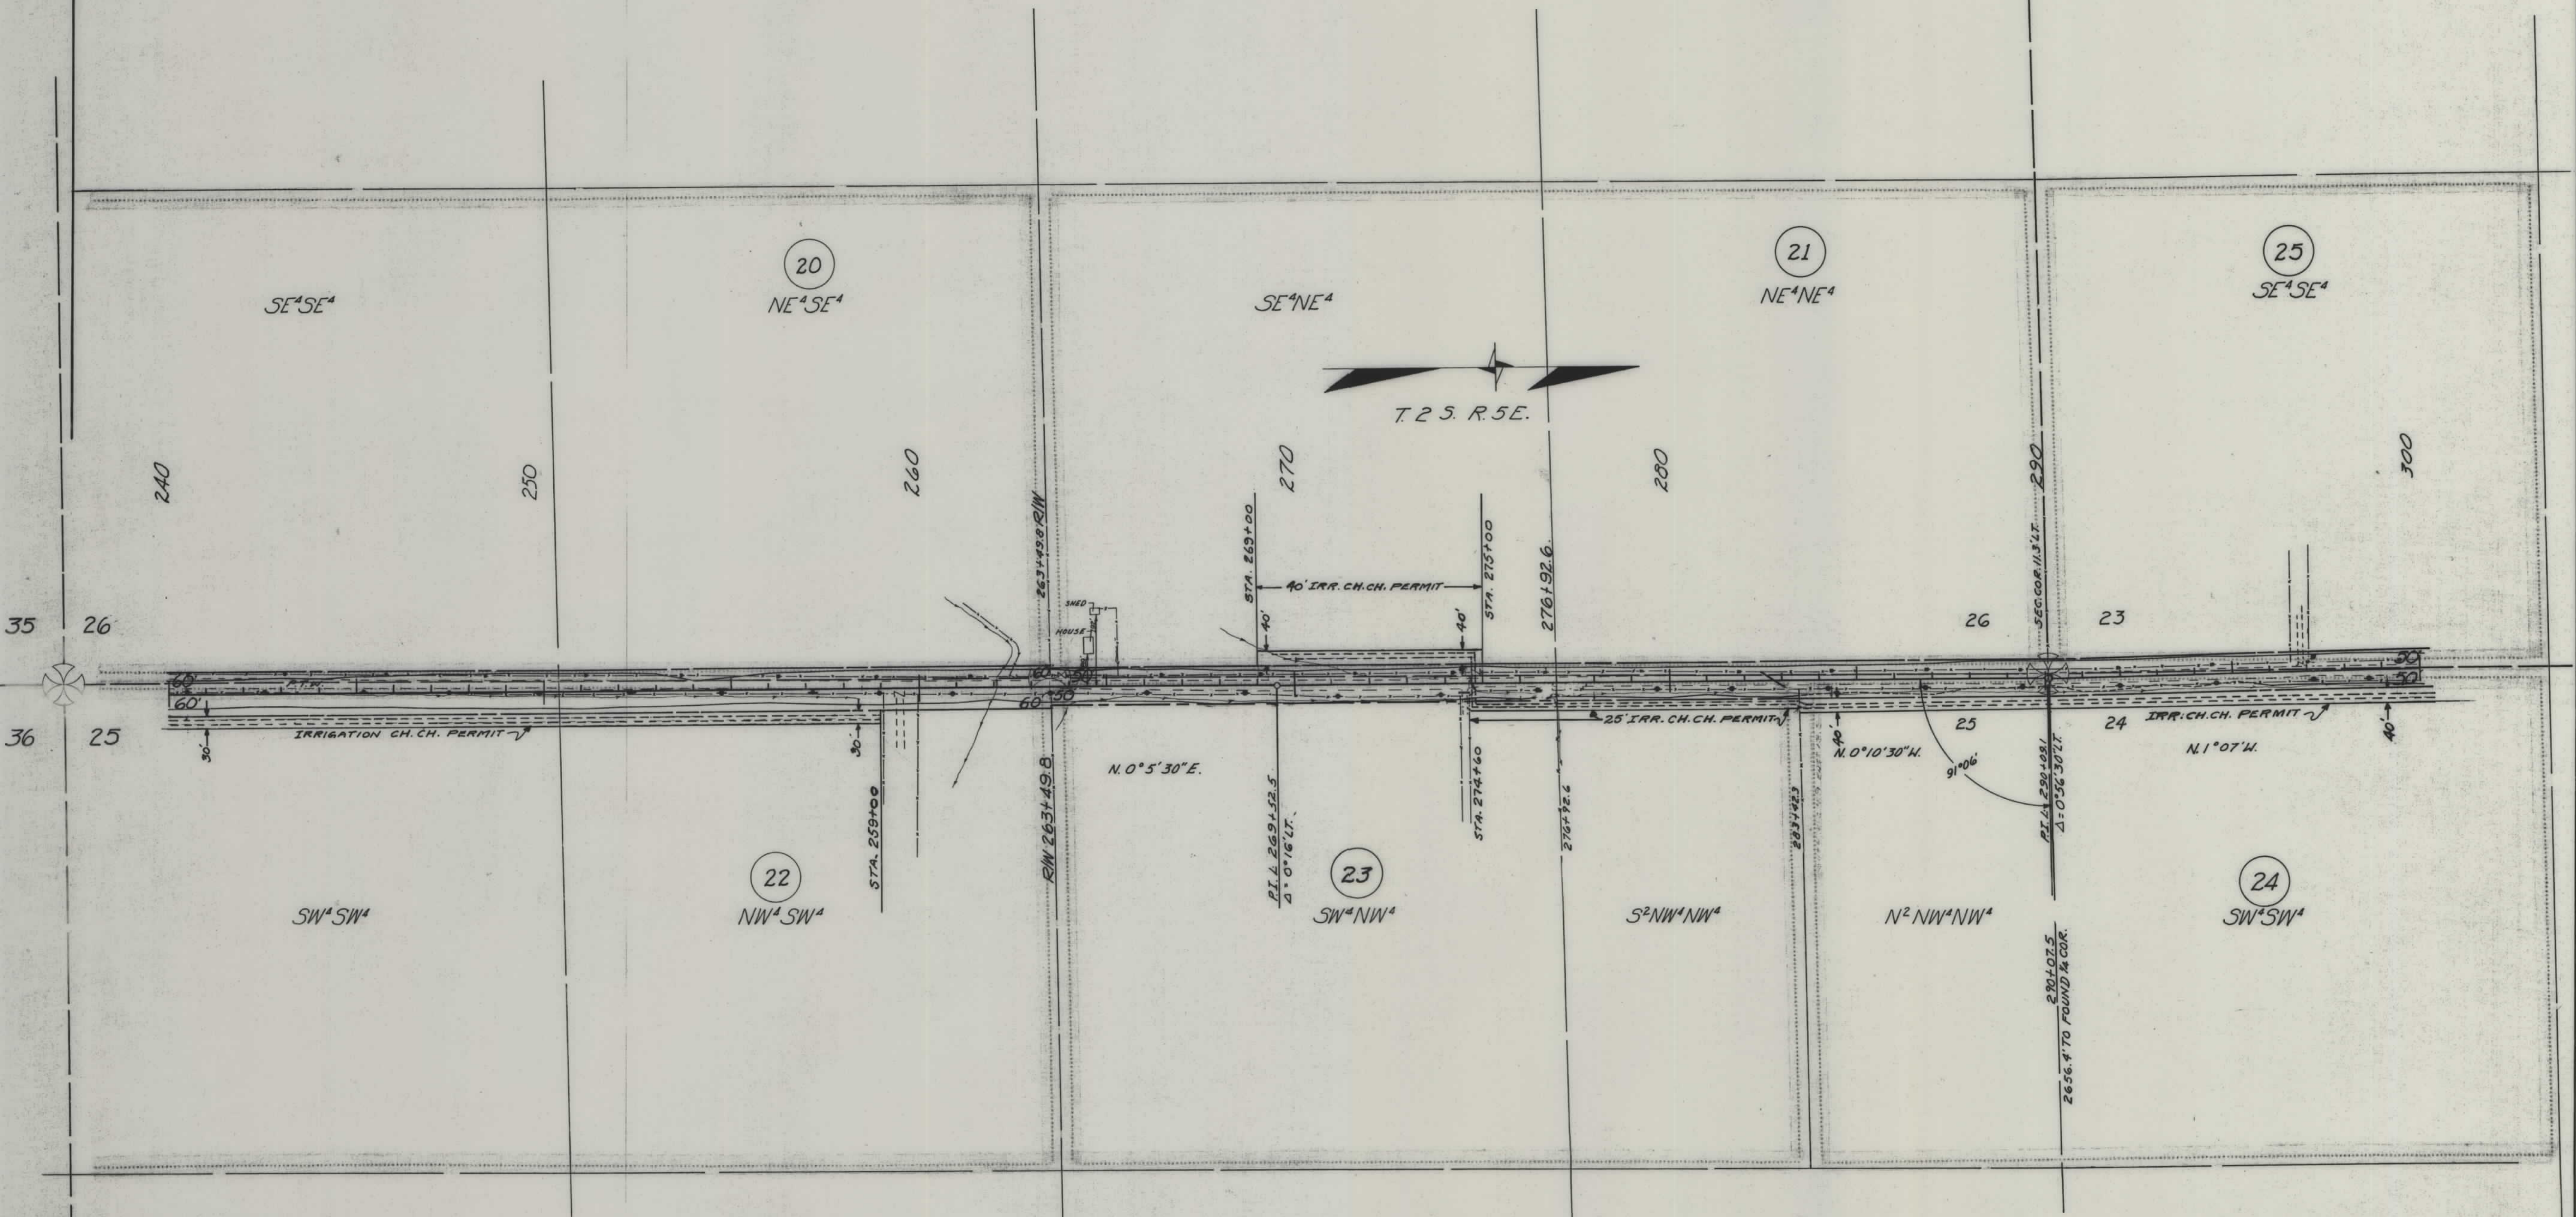


CONSTRUCTION LIMITS	TOP OF CUT	TOE OF FILL
MAP TRANS. TO R/W		
MAP REVISED		
B.P.R. APPROVAL	3/15/13-3/19/14	

STATE OF MONTANA
 STATE HIGHWAY COMMISSION
 LAND REQUIRED FOR RIGHT OF WAY
 GALLATIN COUNTY
 SCALE 1"=200' MAP COMPLETED

OWNERSHIPS						
PARCEL	N A M E	A D D R E S S	TOTAL AREA	TAKING	LT-REMAINDER-RT.	
24	ELEANOR S. ANDERSON & ANNA TANNER	806 W. CURTIS, BOZEMAN, MONT.	60.00	2.57	57.43	
25	HUBERT E. & LEONE M. DENNIS	STAR RTE, BOZEMAN, MONT.	40.00	1.41	38.59	
26	FRED. M. BOYLAN	309-30-6TH	40.00	1.96	38.04	
27	PAUL F. BOYLAN	STAR RTE,	40.00	2.10	37.90	
28	PAUL F. & WM. BOYD BOYLAND	"	40.00	1.83	38.17	
29	CHAS. C. & LOUISE C. CLINE	RTE #1,	80.00	2.56	77.44	
30	FRED. M. BOYLAN	309-30-6TH	40.00	1.50	38.50	
31	RICHARD J. BOYLAN	STAR RTE,	40.00	1.29	38.71	
32	RALPH K. & PATRICIA A. AAKER	"	76.71	4.38	72.33	
33	C. ARTHUR LYMAN & ETUX.	"	3.29	0.48	2.81	
34	EMORY LUTES	"	13.36	0.87	12.49	


FED. ROAD DIST. NO.	STATE	FED. AID PROJECT NUMBERS		STATE NO.	SHEET NO.	TOTAL SHEETS
		CONST. NO.	R/W NO.			
8	MONT.		S-243 (1)	3243-01	7	8

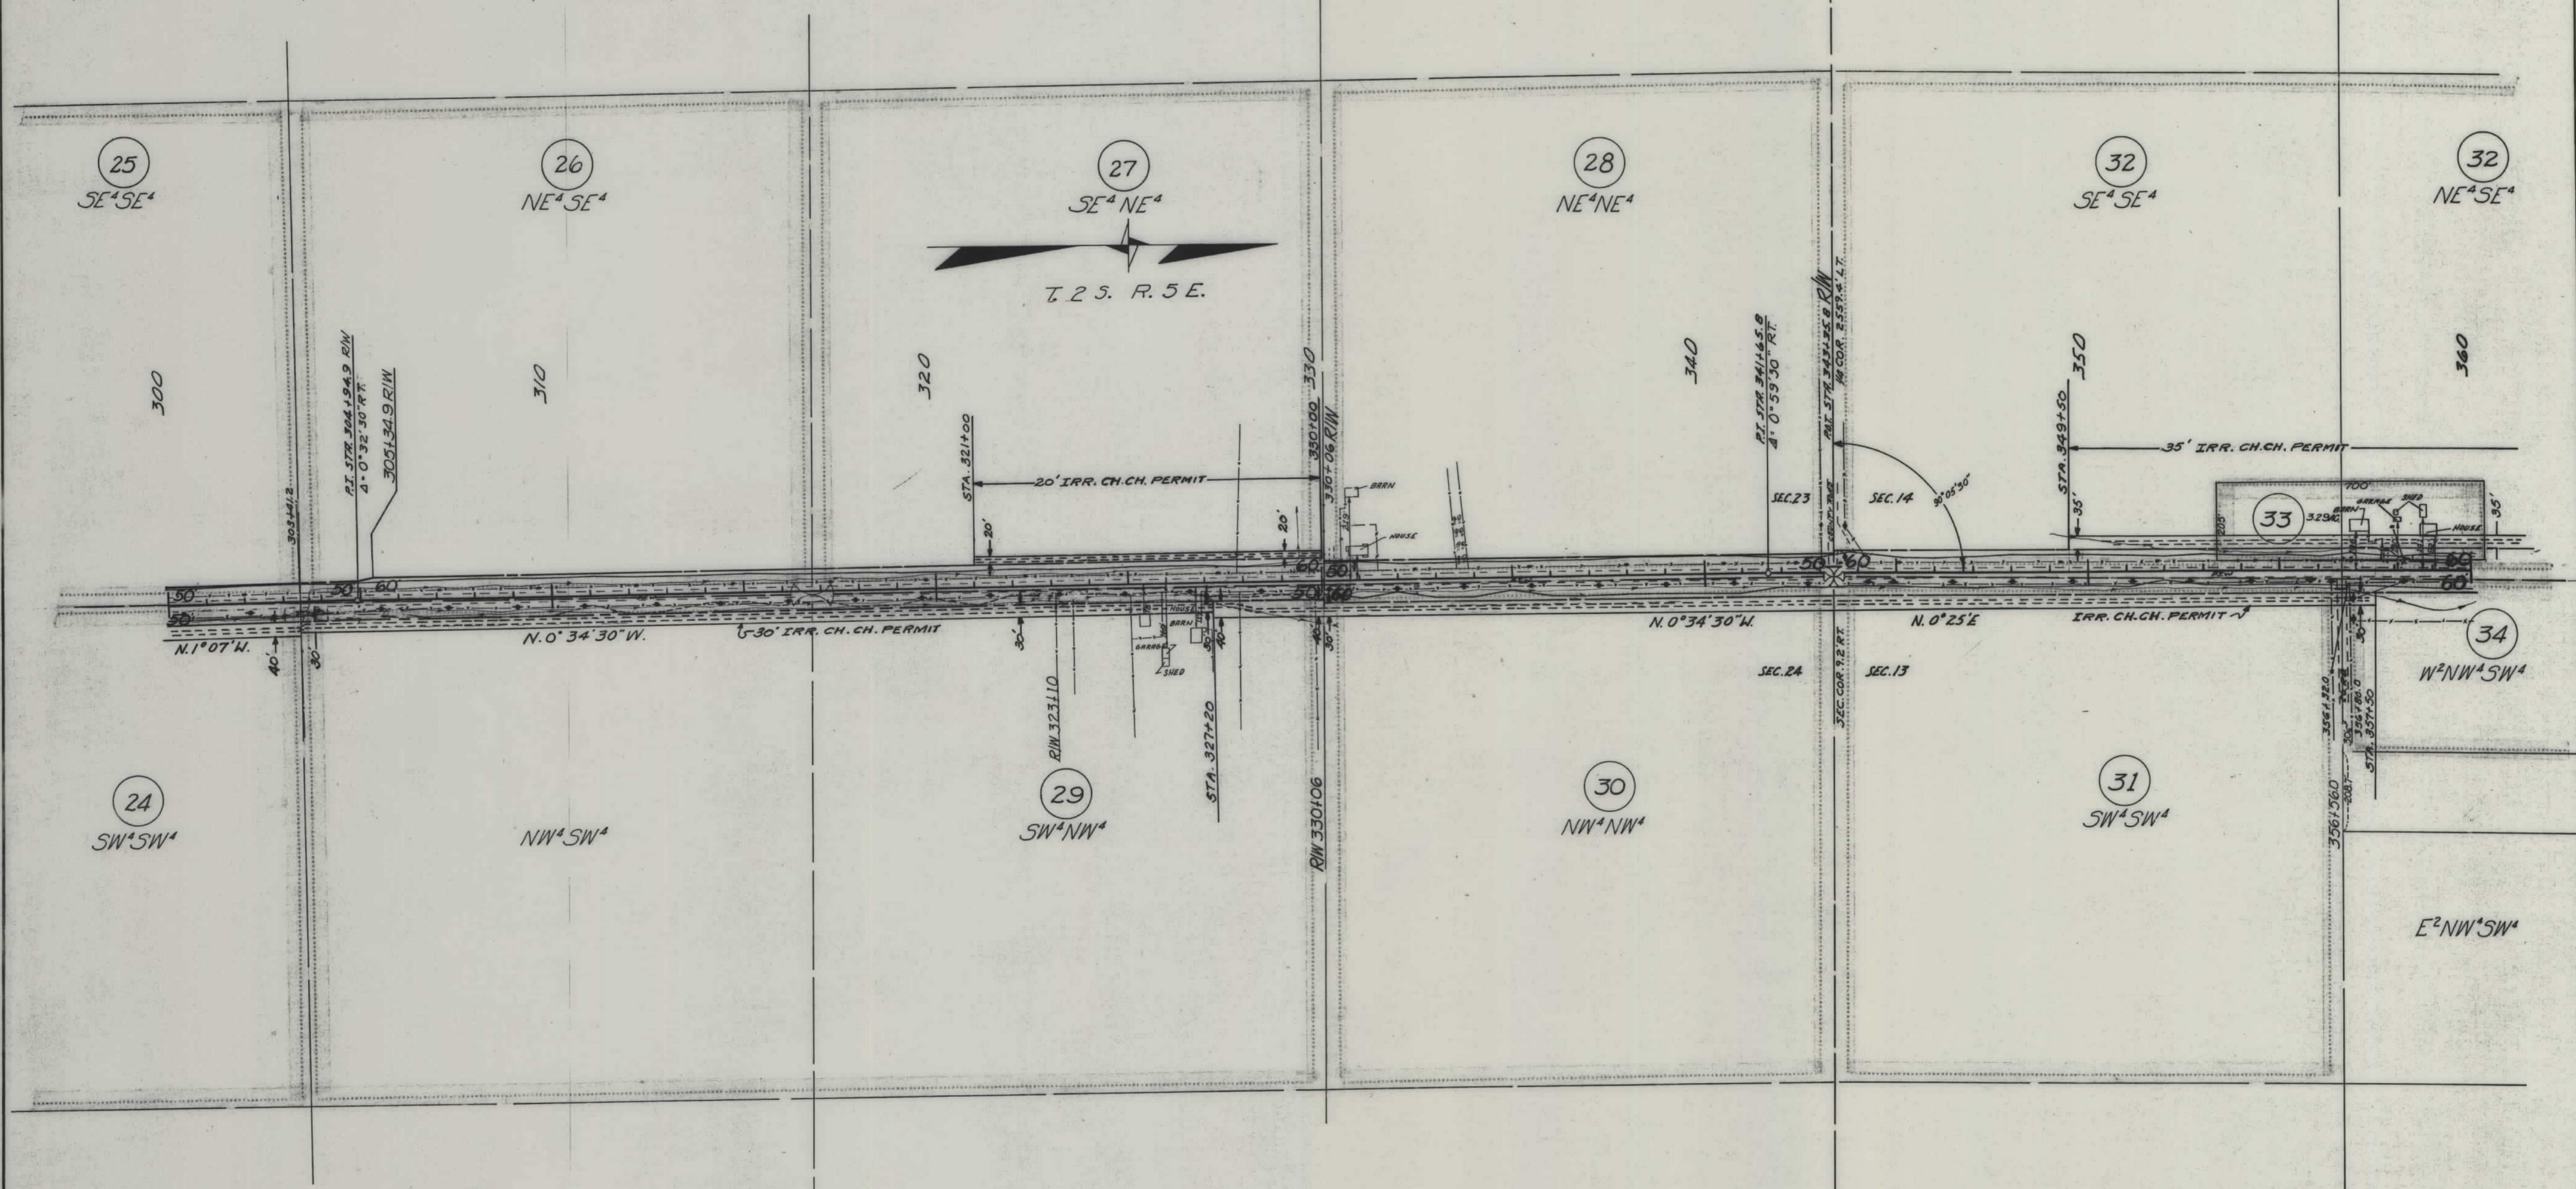

CONSTRUCTION LIMITS		STATE OF MONTANA	
TOP OF CUT	_____	STATE HIGHWAY COMMISSION	
TOE OF FILL	_____	LAND REQUIRED FOR RIGHT OF WAY	
MAP TRANS. TO R/W	_____	GALLATIN COUNTY	
MAP REVISED	_____	SCALE 1"=200' MAP COMPLETED _____	
B.P.R. APPROVAL	3/15/63-2/11/64		

OWNERSHIPS						
PARCEL	NAME	ADDRESS	TOTAL AREA	TAKING	LT-REMAINDER-RT	
32	RALPH K. & PATRICIA A. AAKER	STAR RTE, BOZEMAN, MONT.	76.71	4.38	72.33	
33	C. ARTHUR LYMAN & ETUX.	" " "	3.29	0.48	2.81	
34	EMORY LUTES	" " "	13.36	0.87	12.49	
35	STATE OF MONTANA	HELENA, MONTANA	160.00	7.32	152.68	

FED. ROAD DIST. NO.	STATE	FED. AID PROJECT NUMBERS		STATE NO.	SHEET NO.	TOTAL SHEETS
		CONST. NO.	R/W NO.			
8	MONT.		S-243(1)	3243-01	8	8

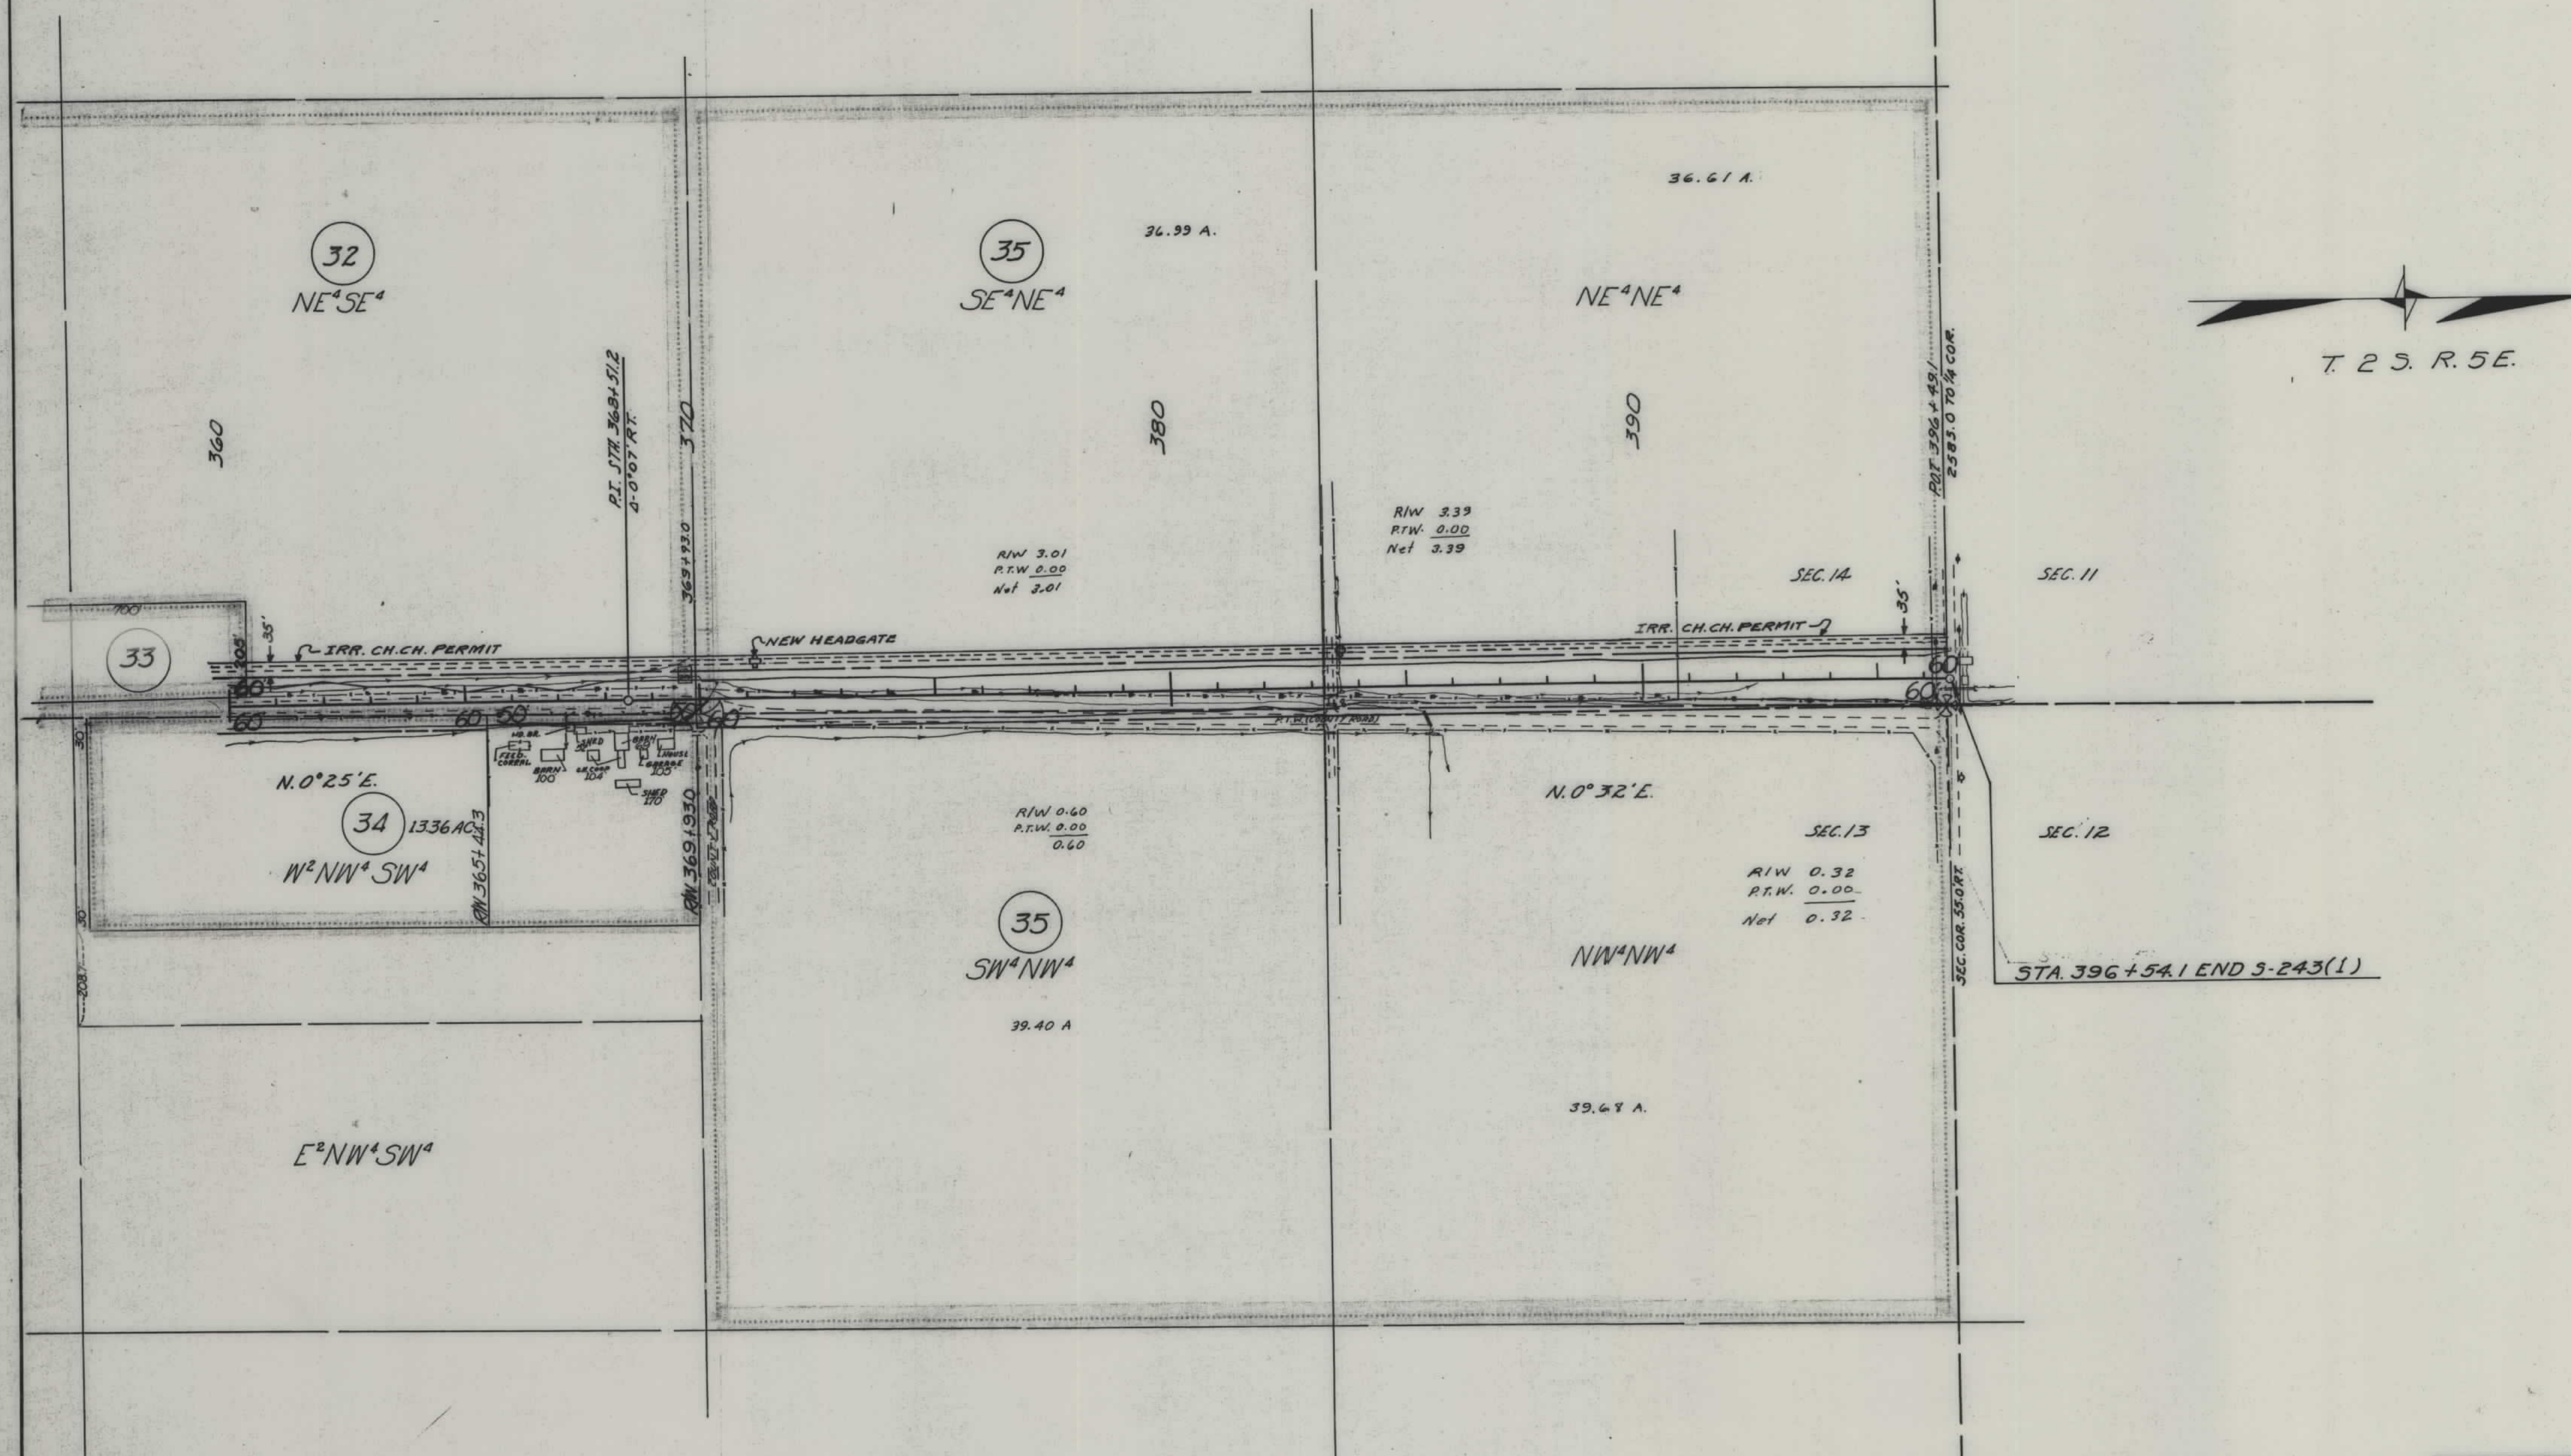

CONSTRUCTION LIMITS		STATE OF MONTANA	
TOP OF CUT _____		STATE HIGHWAY COMMISSION	
TOE OF FILL _____		LAND REQUIRED FOR RIGHT OF WAY	
MAP TRANS. TO R/W _____		GALLATIN COUNTY	
MAP REVISED _____		SCALE 1"=200' MAP COMPLETED _____	
B.P.R. APPROVAL 3/16/13			