

PLANS

NOT

TO

SCALE

FED ROAD DIST NO	STATE	FED AID PROJECT NO.	STATE NO	SHEET NO	TOTAL SHEETS
8	MONT	S-243(4)	3243-04	1	4

STATE OF MONTANA

STATE HIGHWAY COMMISSION

RIGHT OF WAY PLAN OF

FEDERAL AID PROJECT NO. S-243(4) R/W

S-243() CONST

BOZEMAN SOUTH

0.561 MILES

CONVENTIONAL SIGNS

STATE AND NATIONAL LINE.....	-----
COUNTY LINE.....	-----
CITY, VILLAGE OR BOROUGH LINE.....	-----
TOWNSHIP LINE.....	-----
SECTION LINE.....	-----
RESERVATION LINE.....	-----
FENCE LINE.....	-----
GUARD RAIL.....	-----
OWNERSHIP BOUNDARY.....	-----
RIGHT OF WAY LINE.....	-----
RIGHT OF WAY LINE FENCED.....	-----
TRAVELED WAY.....	-----
RAILROADS.....	-----
RETAINING WALLS.....	-----
BASE OR SURVEY LINE.....	-----
LEVEE.....	-----
CULVERTS IN PLACE (PLAN).....	-----
NEW CULVERTS (PLAN).....	-----
NEW CULVERTS (PROFILE).....	-----
TROLLEY POLE.....	-----
POWER POLE.....	-----
TELEPHONE OR TELEGRAPH POLE.....	-----
MARSH.....	-----
DITCH.....	-----
RIPRAP.....	-----
BRIDGE.....	-----
SECTION CORNER.....	FOUND UNFOUND
1/4 SECTION CORNER.....	FOUND UNFOUND
1/16 CORNER.....	FOUND UNFOUND
CENTER OF SECTION.....	-----
CONTROL OF ACCESS WITH FENCE.....	-----
CONTROL OF ACCESS WITHOUT FENCE.....	-----
PARCEL NUMBER.....	-----
CATTLE GUARD.....	-----
GATE IN FENCE.....	-----
CONSTRUCTION LIMITS.....	CUT FILL

INDEX


PARCEL NO.	OWNERSHIPS	SHEET NO.
1	FARMER CANAL CO	2, 3, 4
2	NORTHERN AUTO	4

STA. 426+18.1 END S-243(4)±

STA. 372+60.8 ON F-203(5)

STA. 396+54.1 BEG. S-243(4)±


STA. 396+54.1 END S-243(1)

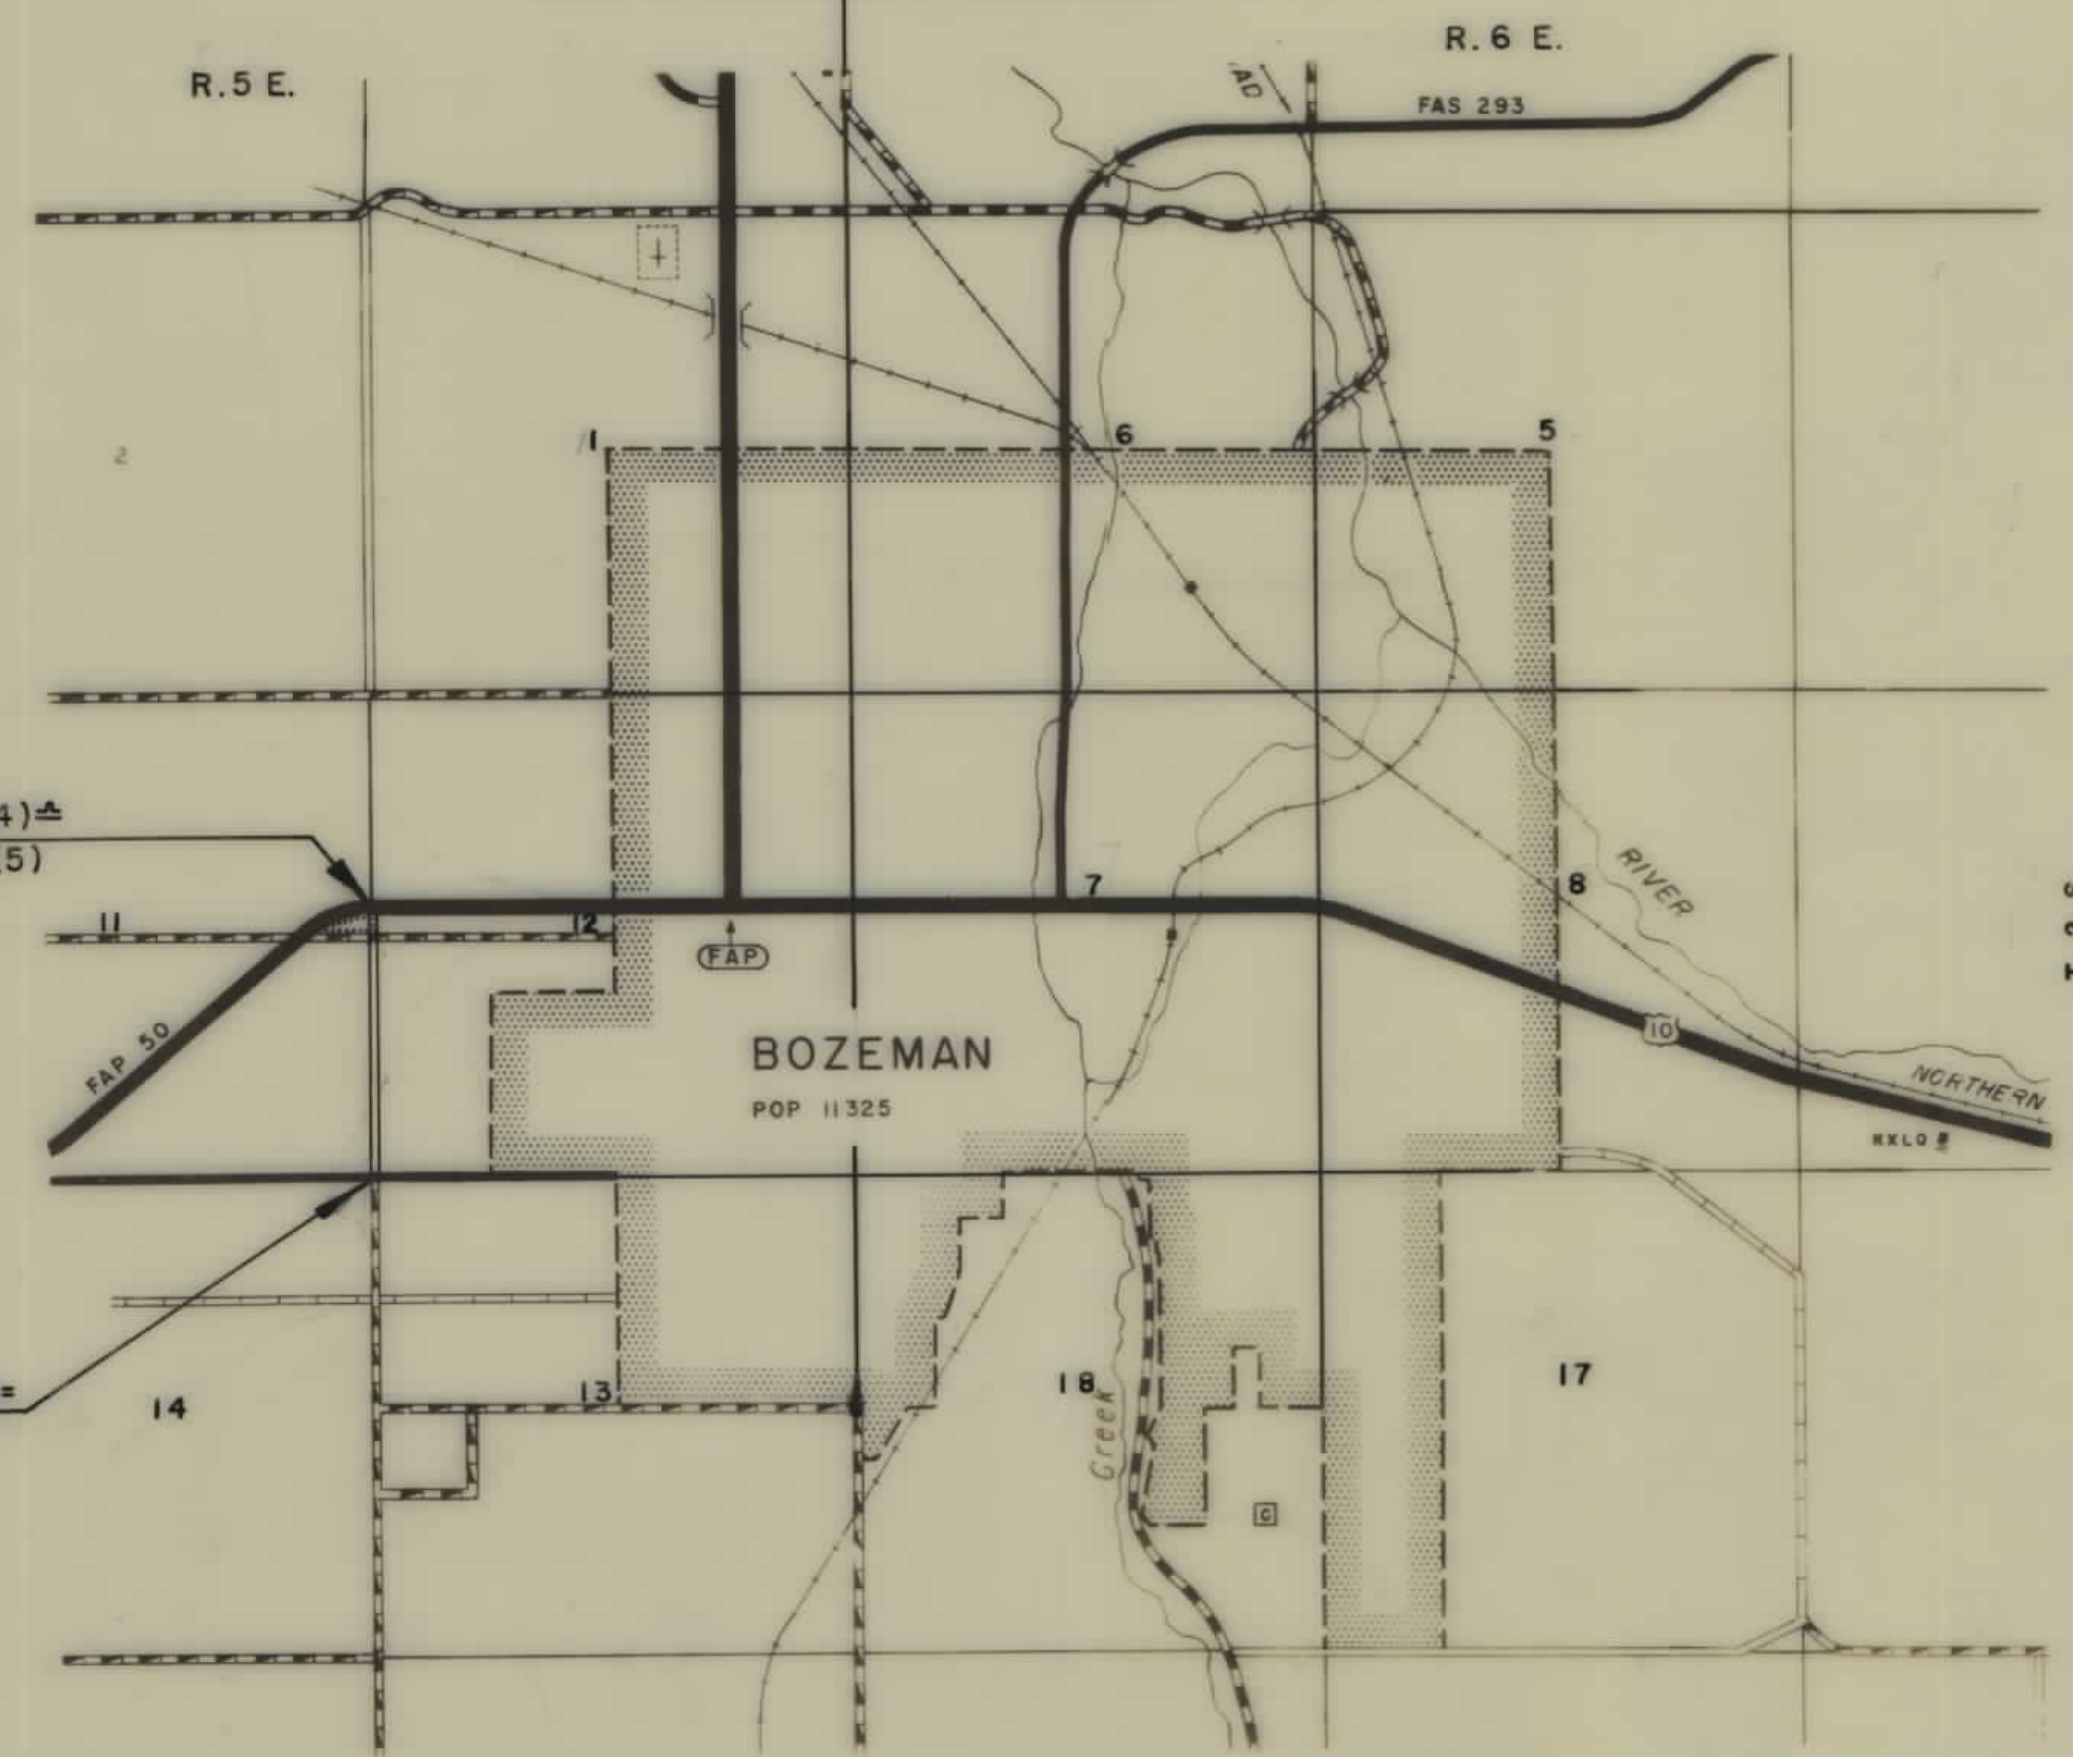

1/28/68

OWNERSHIPS								
PARCEL	NAME	ADDRESS	TOTAL ACREAGE	GROSS TAKE ACREAGE	PT. W. ACREAGE	NET TAKE ACREAGE	REMAINDER	
							LEFT	RIGHT
1	FARMERS CANAL CO.	90 P.K. NELSON, RTE 1, BOZEMAN	PERMIT	ONLY				


FED. ROAD DIST. NO.	STATE	FED. AID PROJECT NUMBERS		STATE NO.	SHEET NO.	TOTAL SHEETS
		CONST. NO.	R/W NO.			
8	MONT.		S-243(4)	3243-04	2	4

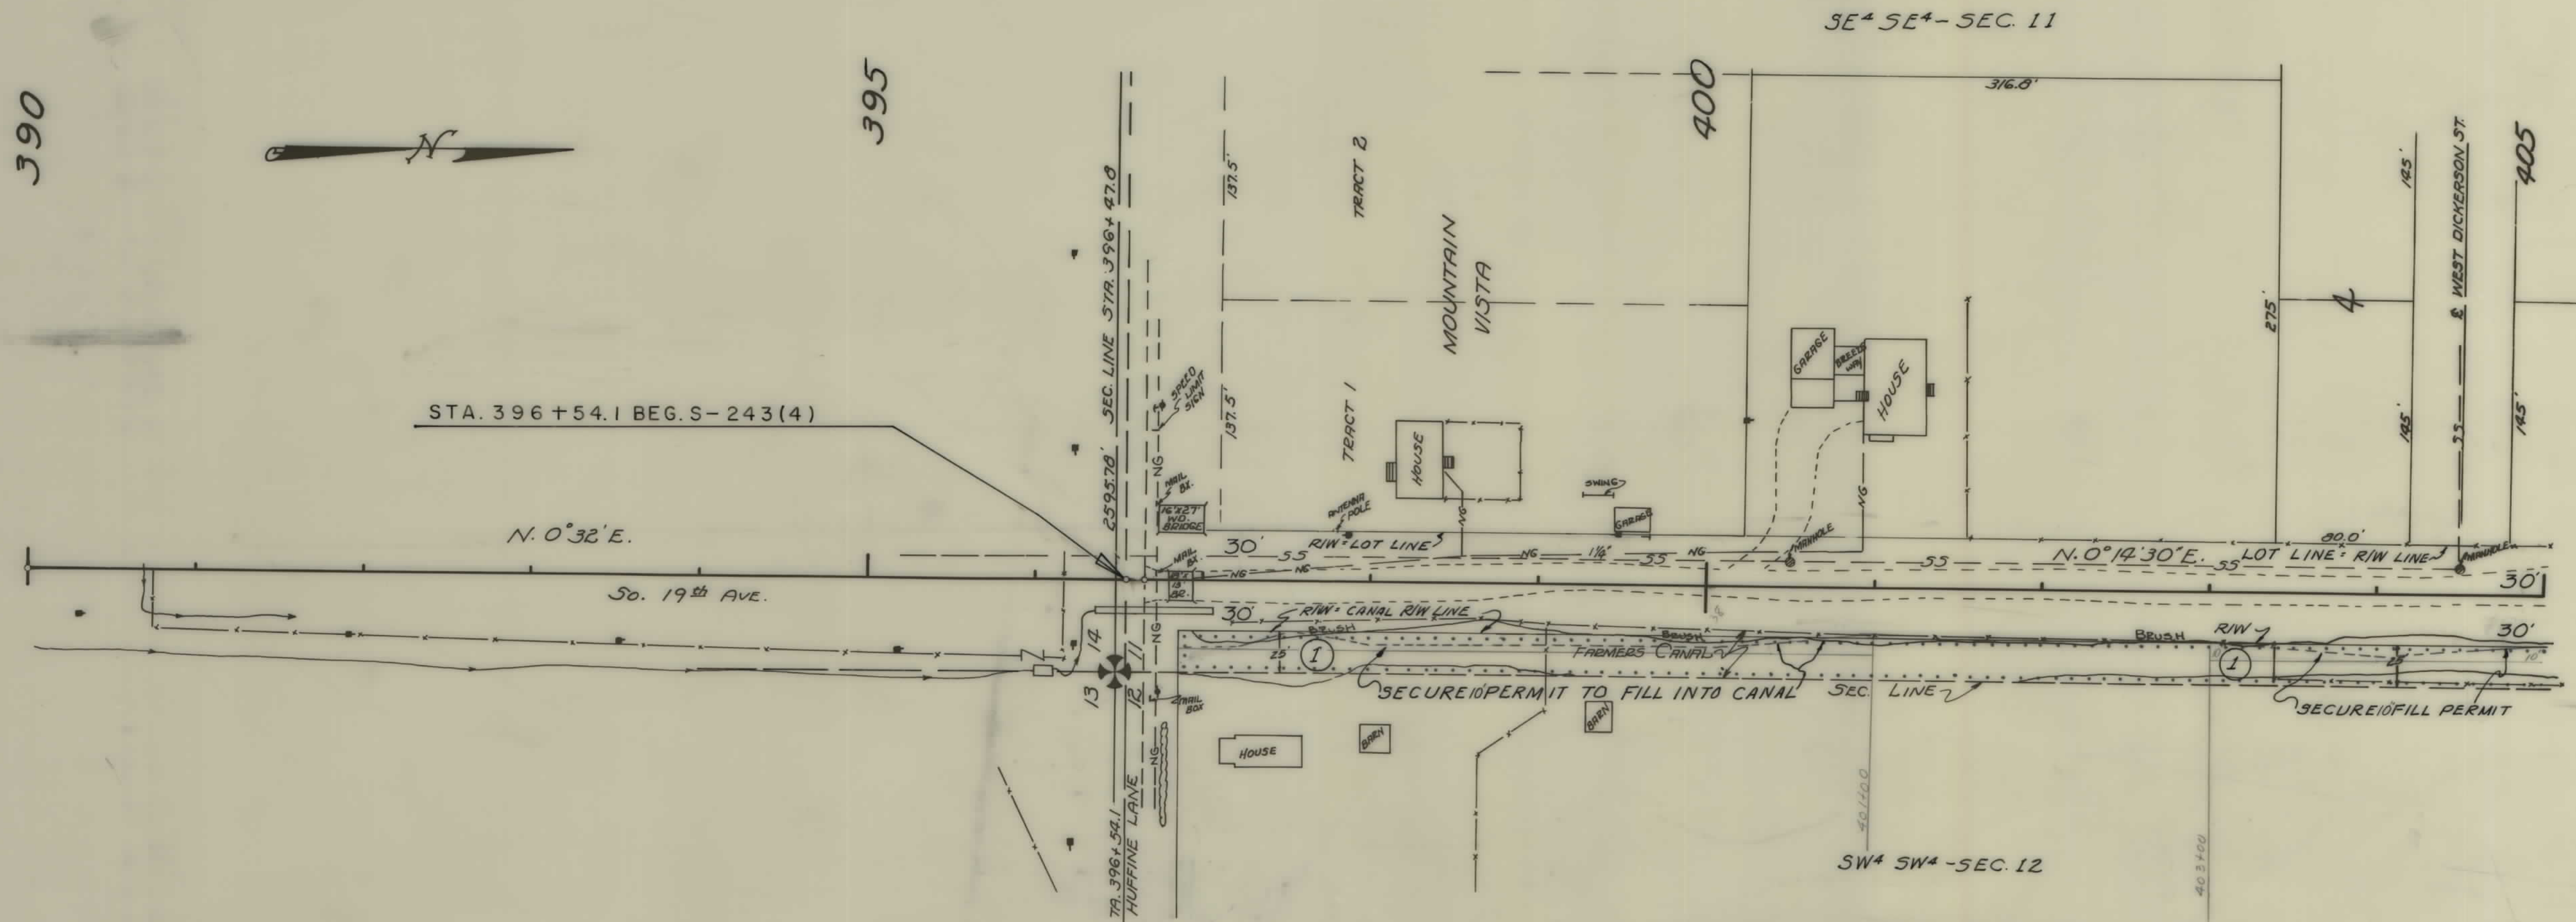

CONSTRUCTION LIMITS		STATE OF MONTANA	
TOP OF CUT	TOP OF FILL	STATE HIGHWAY COMMISSION	
MAP TRANS. TO R/W		LAND REQUIRED FOR RIGHT OF WAY	
MAP REVISED		GALLATIN COUNTY	
APPROVAL 4/28/65		SCALE 1" = 50' MAP COMPLETED	

OWNERSHIPS							
PARCEL	NAME	ADDRESS	TOTAL	GROSS TAKE	P.T.W	NET TAKE	REMAINDER
			ACREAGE	ACREAGE	ACREAGE	ACREAGE	LEFT RIGHT
1	FARMERS CANAL CO		PERMIT	ONLY			


FED ROAD DIST NO	STATE	FED AID PROJECT NUMBERS		STATE NO	SHEET NO	TOTAL SHEETS
		CONST NO	R & NO			
8	MONT		S-243 (4)	3243-04	3	4

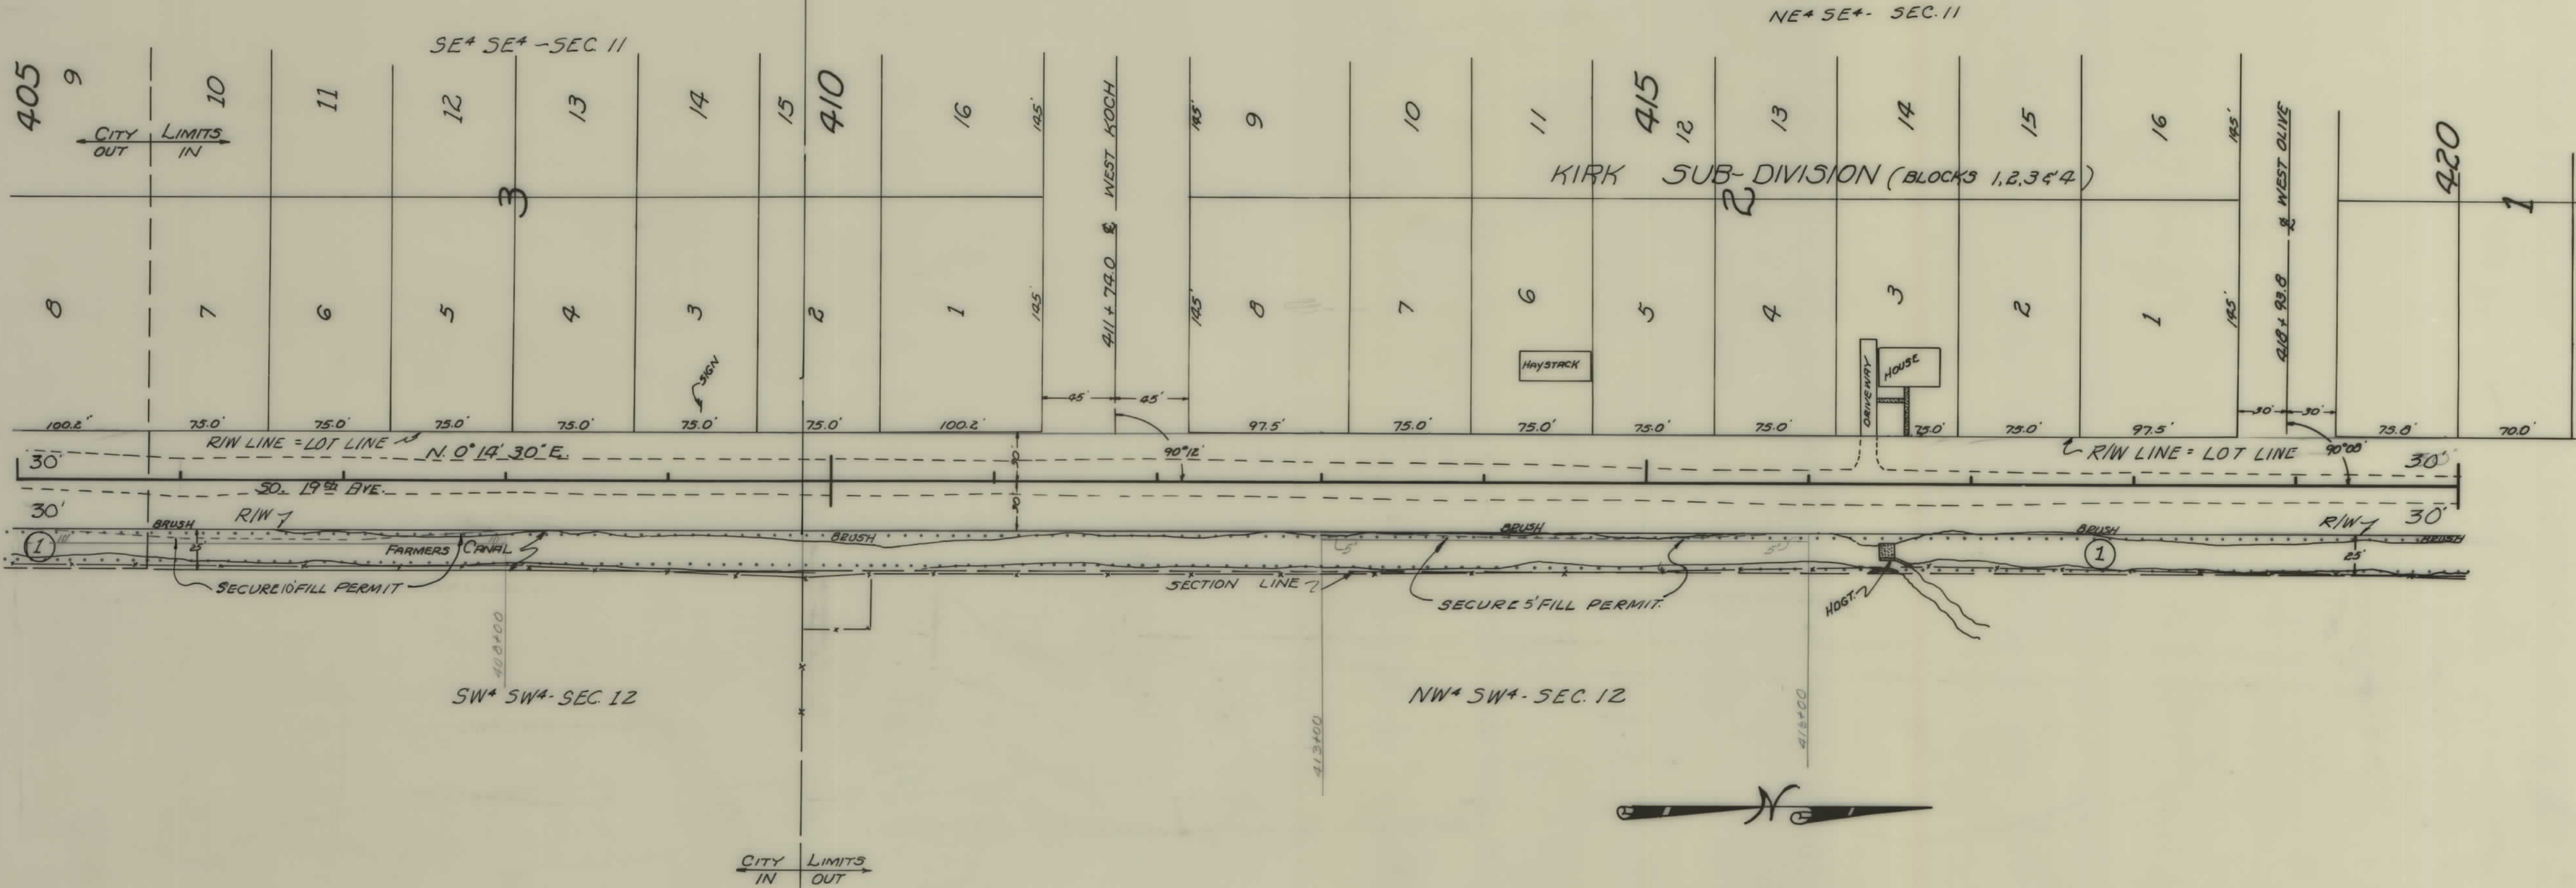

CONSTRUCTION LIMITS TOP OF CUT TOE OF FILL	STATE OF MONTANA STATE HIGHWAY COMMISSION LAND REQUIRED FOR RIGHT OF WAY GALLATIN COUNTY SCALE 1"=50' MAP COMPLETED
MAP TRANS. TO R/W MAP REVISED	
APPROVAL 1/25/65	

OWNERSHIPS								
PARCEL	NAME	ADDRESS	TOTAL ACREAGE	GROSS TAKE ACREAGE	P.T.W. ACREAGE	NET TAKE ACREAGE	REMAINDER	
							LEFT	RIGHT
1	FARMERS CANAL CO.	96 P.K. NELSON, RTE. 1, BOZEMAN	PERMIT	ONLY				
2	NORTHERN AUTOMOBILE CO.	202 W. MAIN "	3.95	0.37		0.37	3.40	0.18

FED. ROAD DIST. NO.	STATE	FED. AID PROJECT NUMBERS		STATE NO.	SHEET NO.	TOTAL SHEETS
		CONST. NO.	R/W NO.			
8	MONT.		S-243(4)	3243-04	4	4

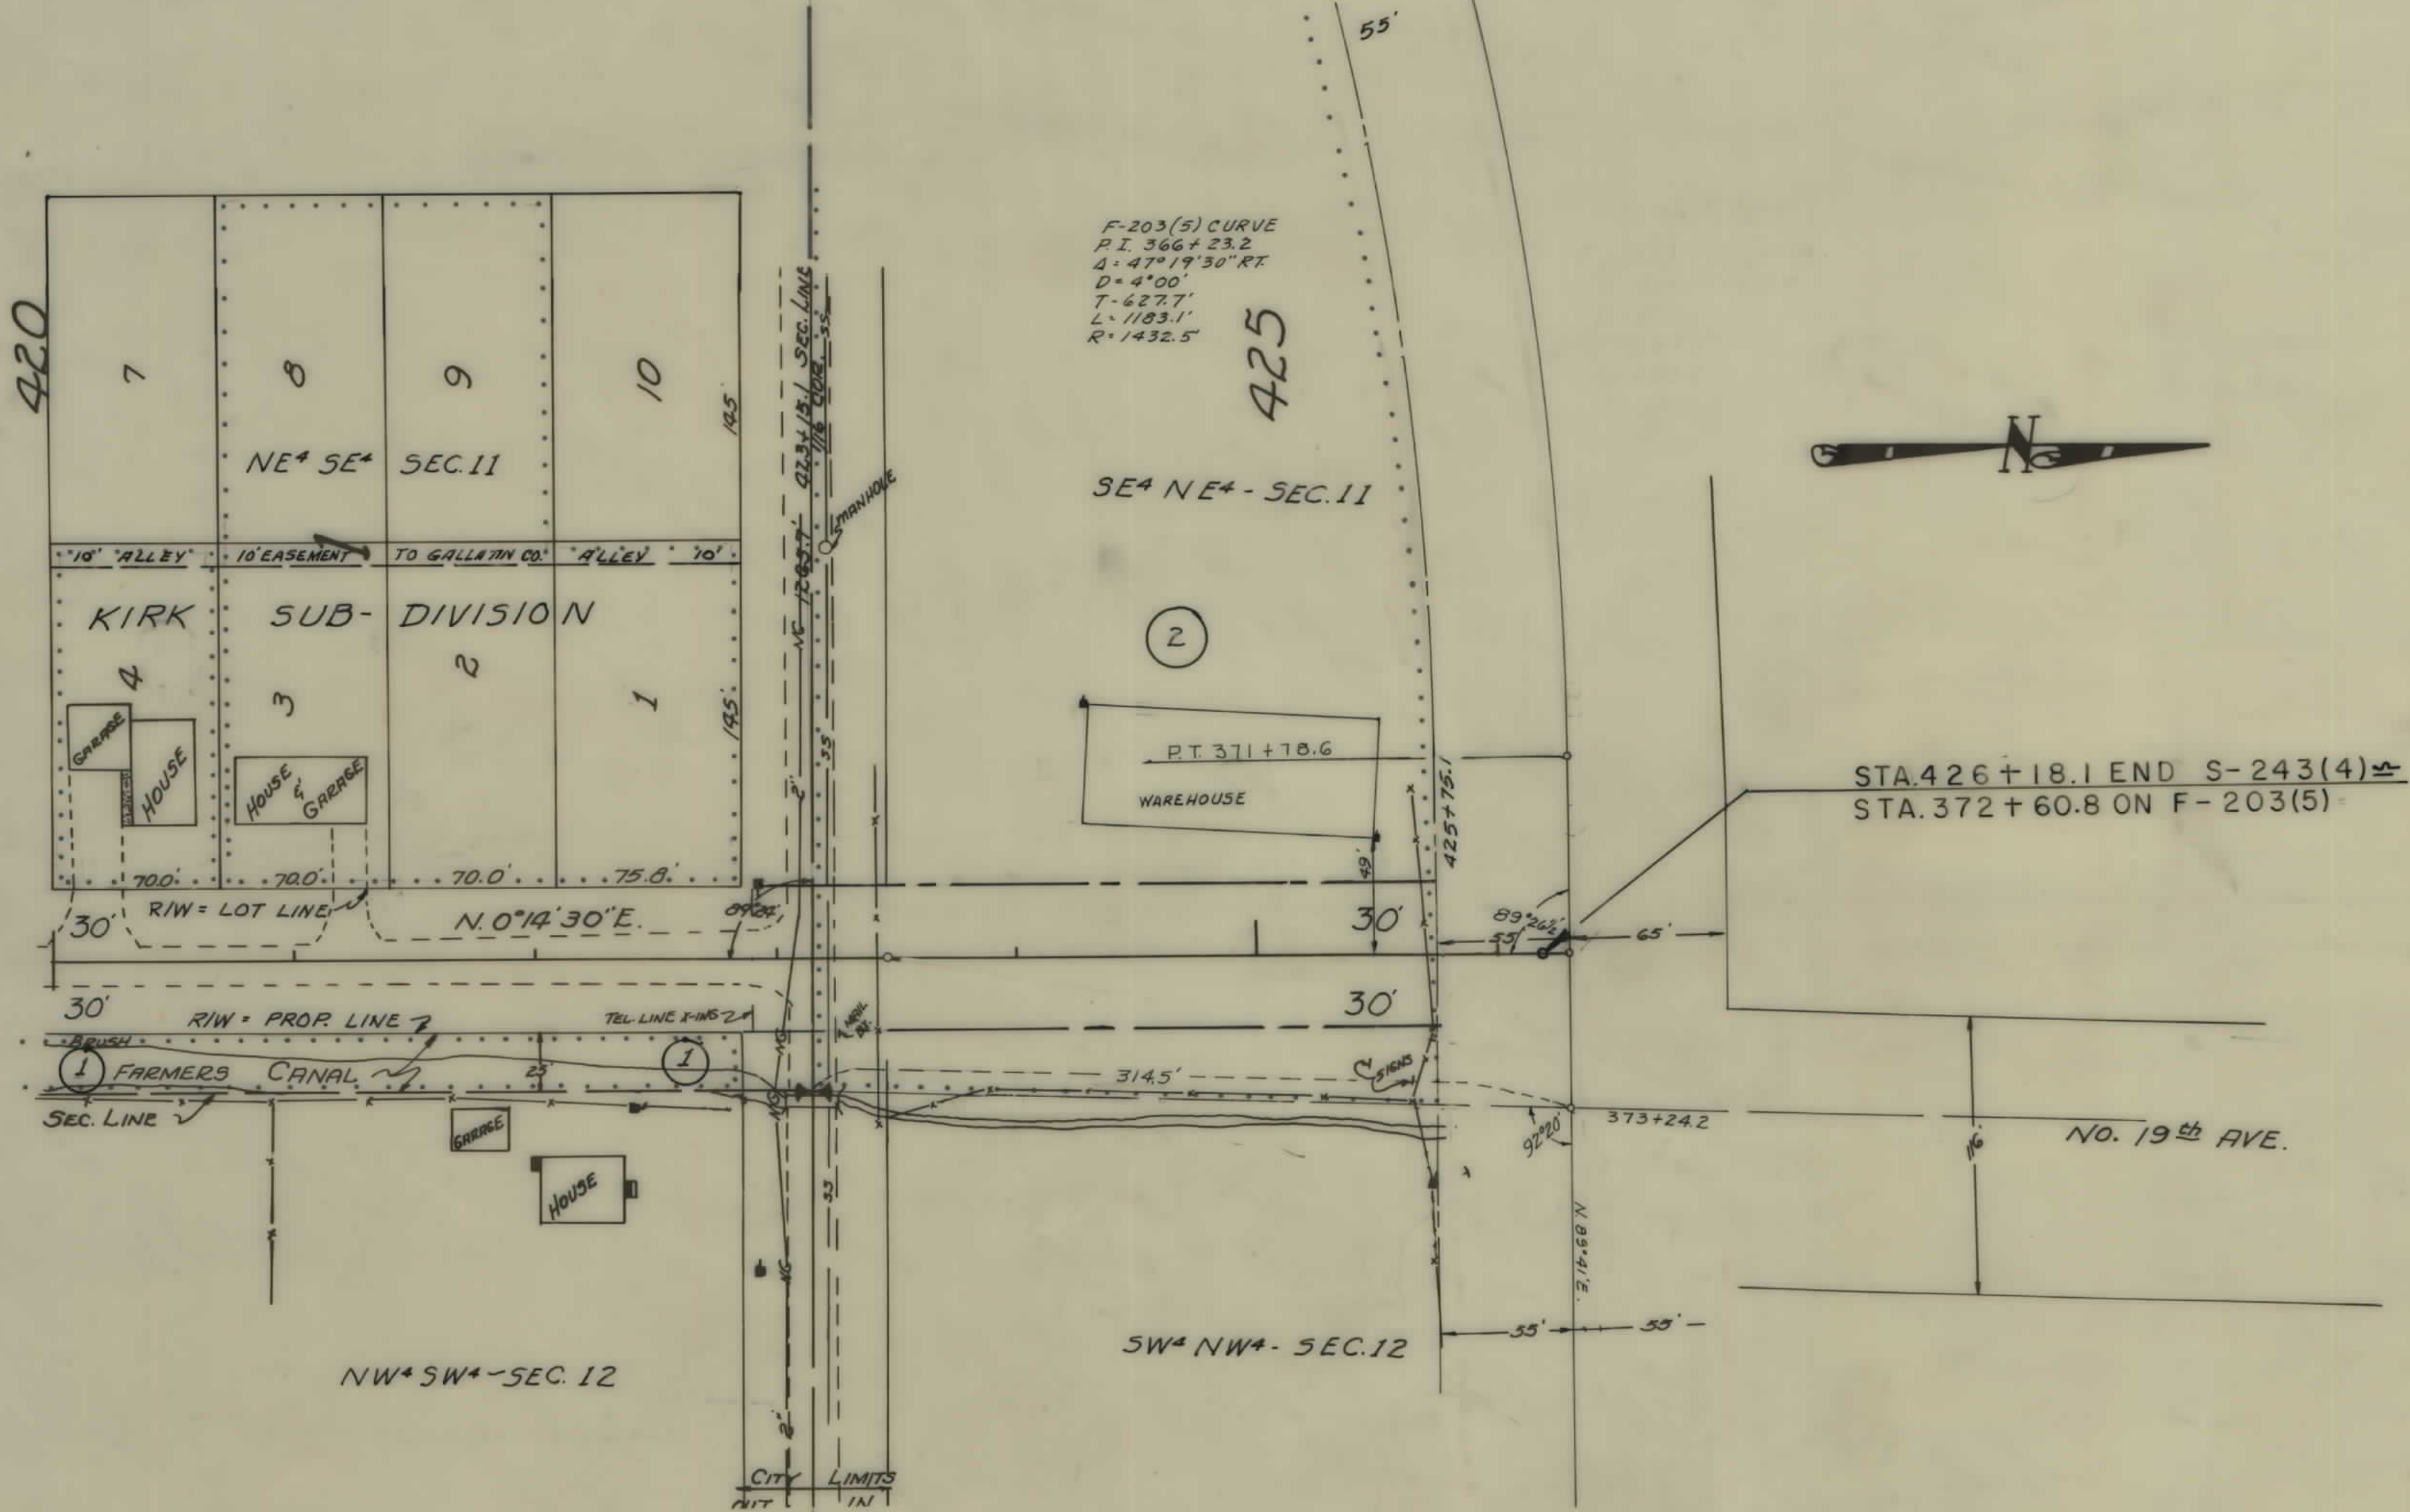

CONSTRUCTION LIMITS		STATE OF MONTANA	
TOP OF CUT	-----	STATE HIGHWAY COMMISSION	
TOE OF FILL	-----	LAND REQUIRED FOR RIGHT OF WAY	
MAP TRANS. TO R/W	-----	GALLATIN COUNTY	
MAP REVISED	-----	SCALE 1"=50' MAP COMPLETED	
B-E-R APPROVAL	4/28/65		