



PLANS
NOT
TO
SCALE

FED. ROAD DIST. NO.	STATE	FED. AID PROJECT NUMBERS		STATE NO.	SHEET NO.	TOTAL SHEETS
		CONST. NO.	R/W NO.			
8	MONT.		S-290 (15)	3290-15	1	6

GERALDINE-FORT BENTON

STATE OF MONTANA
STATE HIGHWAY COMMISSION

RIGHT OF WAY PLAN OF
FEDERAL AID PROJECT NO. S-290 (15) R/W
S-290 () CONST
GERALDINE - FORT BENTON

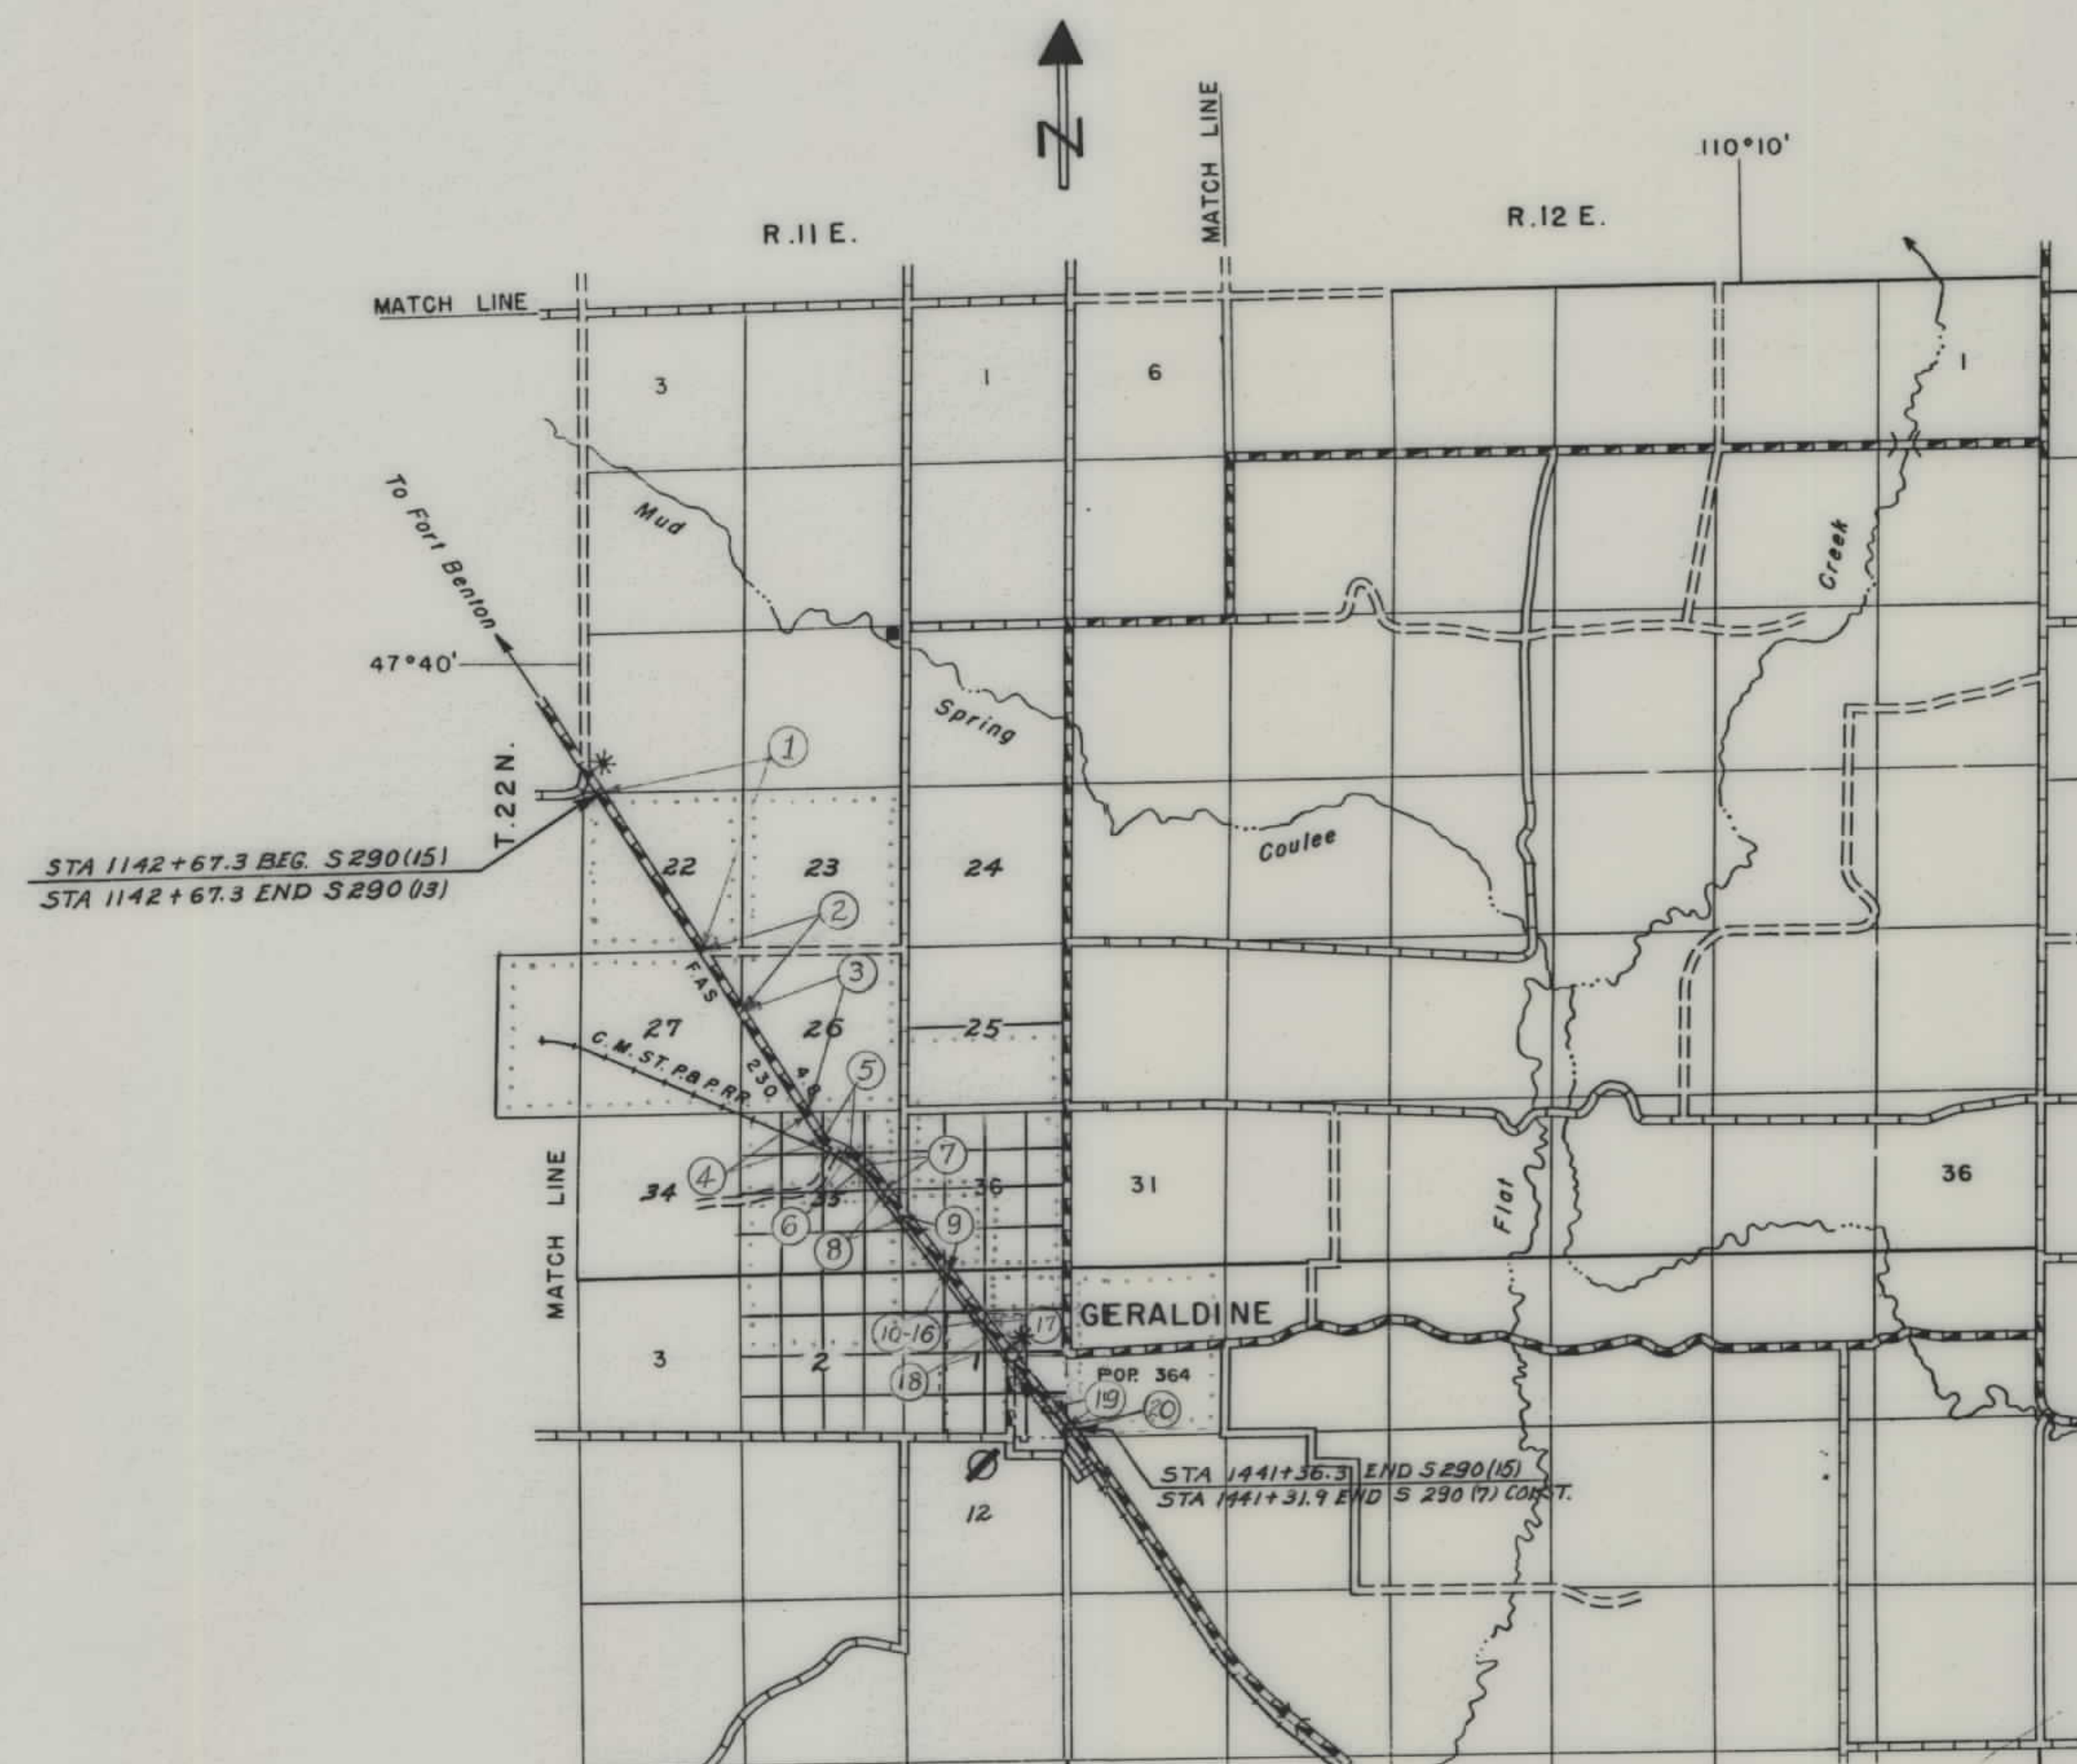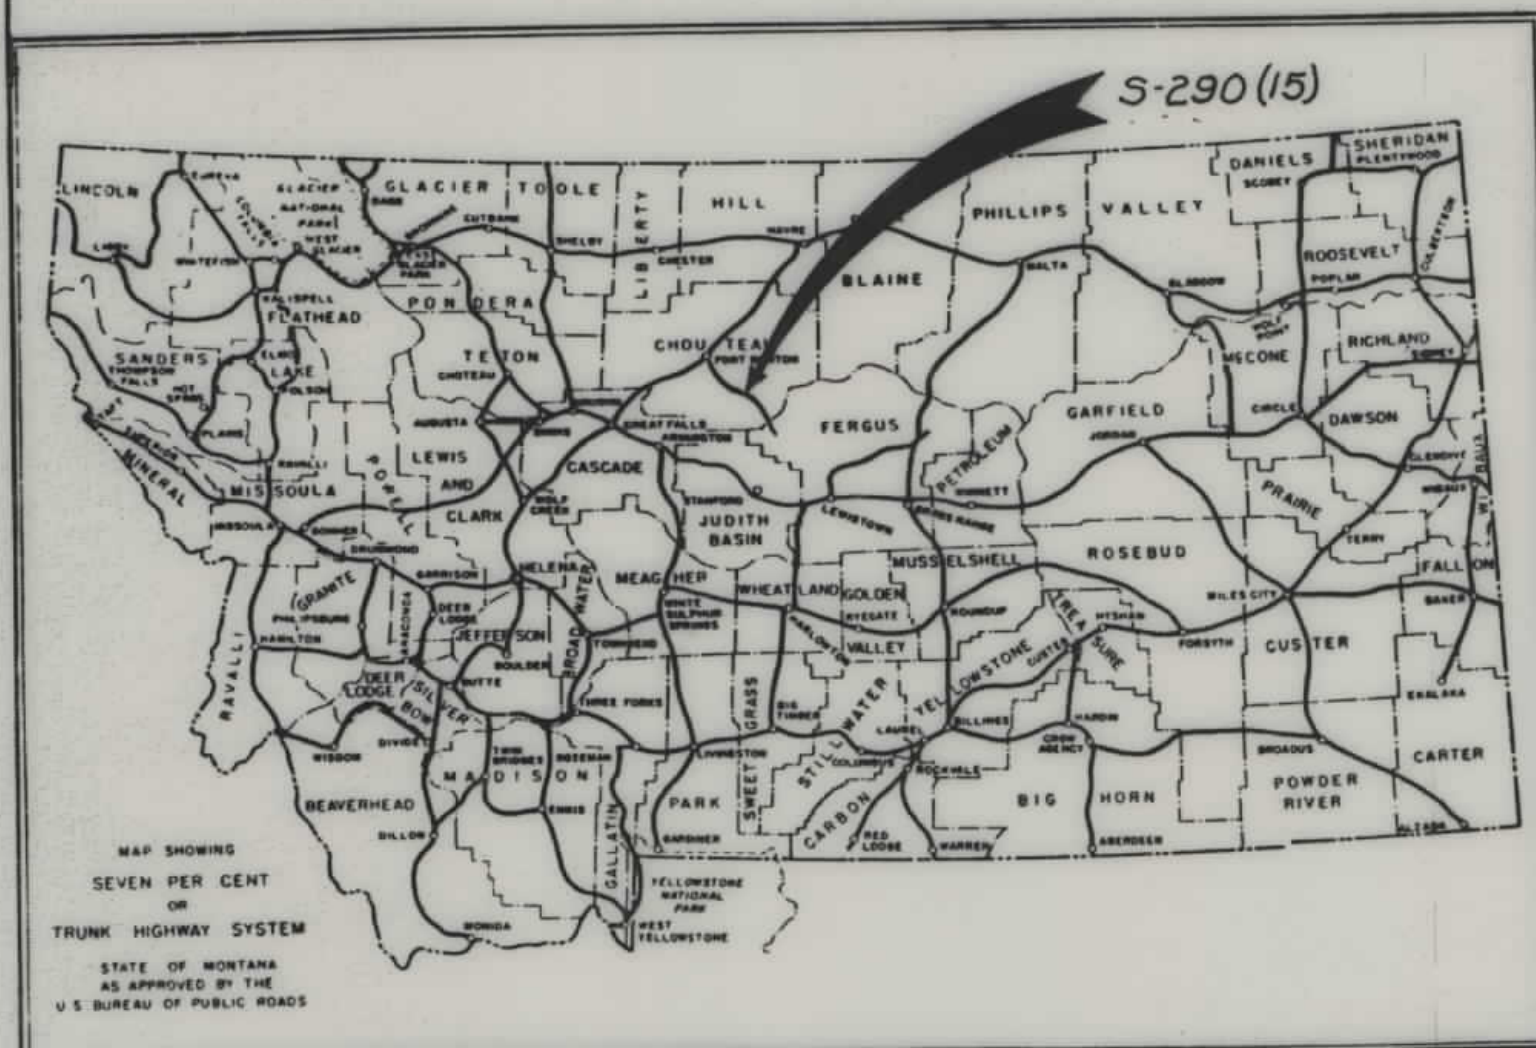


CONVENTIONAL SIGNS

STATE AND NATIONAL LINE.....	— — — — —
COUNTY LINE.....	— — — — —
CITY, VILLAGE OR BOROUGH LINE.....	— — — — —
TOWNSHIP LINE.....	— — — — —
SECTION LINE.....	— — — — —
RESERVATION LINE.....	— — — — —
FENCE LINE.....	— — — — —
GUARD RAIL.....	— — — — —
OWNERSHIP BOUNDARY.....	— — — — —
RIGHT OF WAY LINE.....	— — — — —
RIGHT OF WAY LINE FENCED.....	— — — — —
TRAVELED WAY.....	— — — — —
RAILROADS.....	— — — — —
RETAINING WALLS.....	— — — — —
BASE OR SURVEY LINE.....	— — — — —
LEVEE.....	— — — — —
CULVERTS IN PLACE (PLAN).....	— — — — —
NEW CULVERTS (PLAN).....	— — — — —
NEW CULVERTS (PROFILE).....	— — — — —
TROLLEY POLE.....	— — — — —
POWER POLE.....	— — — — —
TELEPHONE OR TELEGRAPH POLE.....	— — — — —
MARSH.....	— — — — —
DITCH.....	— — — — —
RIPRAP.....	— — — — —
BRIDGE.....	— — — — —
SECTION CORNER.....	FOUND UNFOUND
1/4 SECTION CORNER.....	FOUND UNFOUND
1/16 CORNER.....	FOUND UNFOUND
CENTER OF SECTION.....	FOUND UNFOUND
CONTROL OF ACCESS WITH FENCE.....	FOUND UNFOUND
CONTROL OF ACCESS WITHOUT FENCE.....	FOUND UNFOUND
PARCEL NUMBER.....	FOUND UNFOUND
CATTLE GUARD.....	FOUND UNFOUND
GATE IN FENCE.....	FOUND UNFOUND
CONSTRUCTION LIMITS.....	CUT FILL

FED. ROAD DIST. NO.	STATE	FED. AID PROJECT NUMBERS		STATE NO.	SHEET NO.	TOTAL SHEETS
		CONST. NO.	R/W NO.			
8	MONT.		S-290(15)	3290-15	2	6

GERALDINE-FORT BENTON

OWNERSHIPS						
PARCEL	NAME	ADDRESS	TOTAL AREA	TAKING	LT-REMAINDER-RT	
1	FRED J. BLYTH	GERALDINE, MONTANA	640 AC.	15.80 AC.	539.73	281.47 AC.

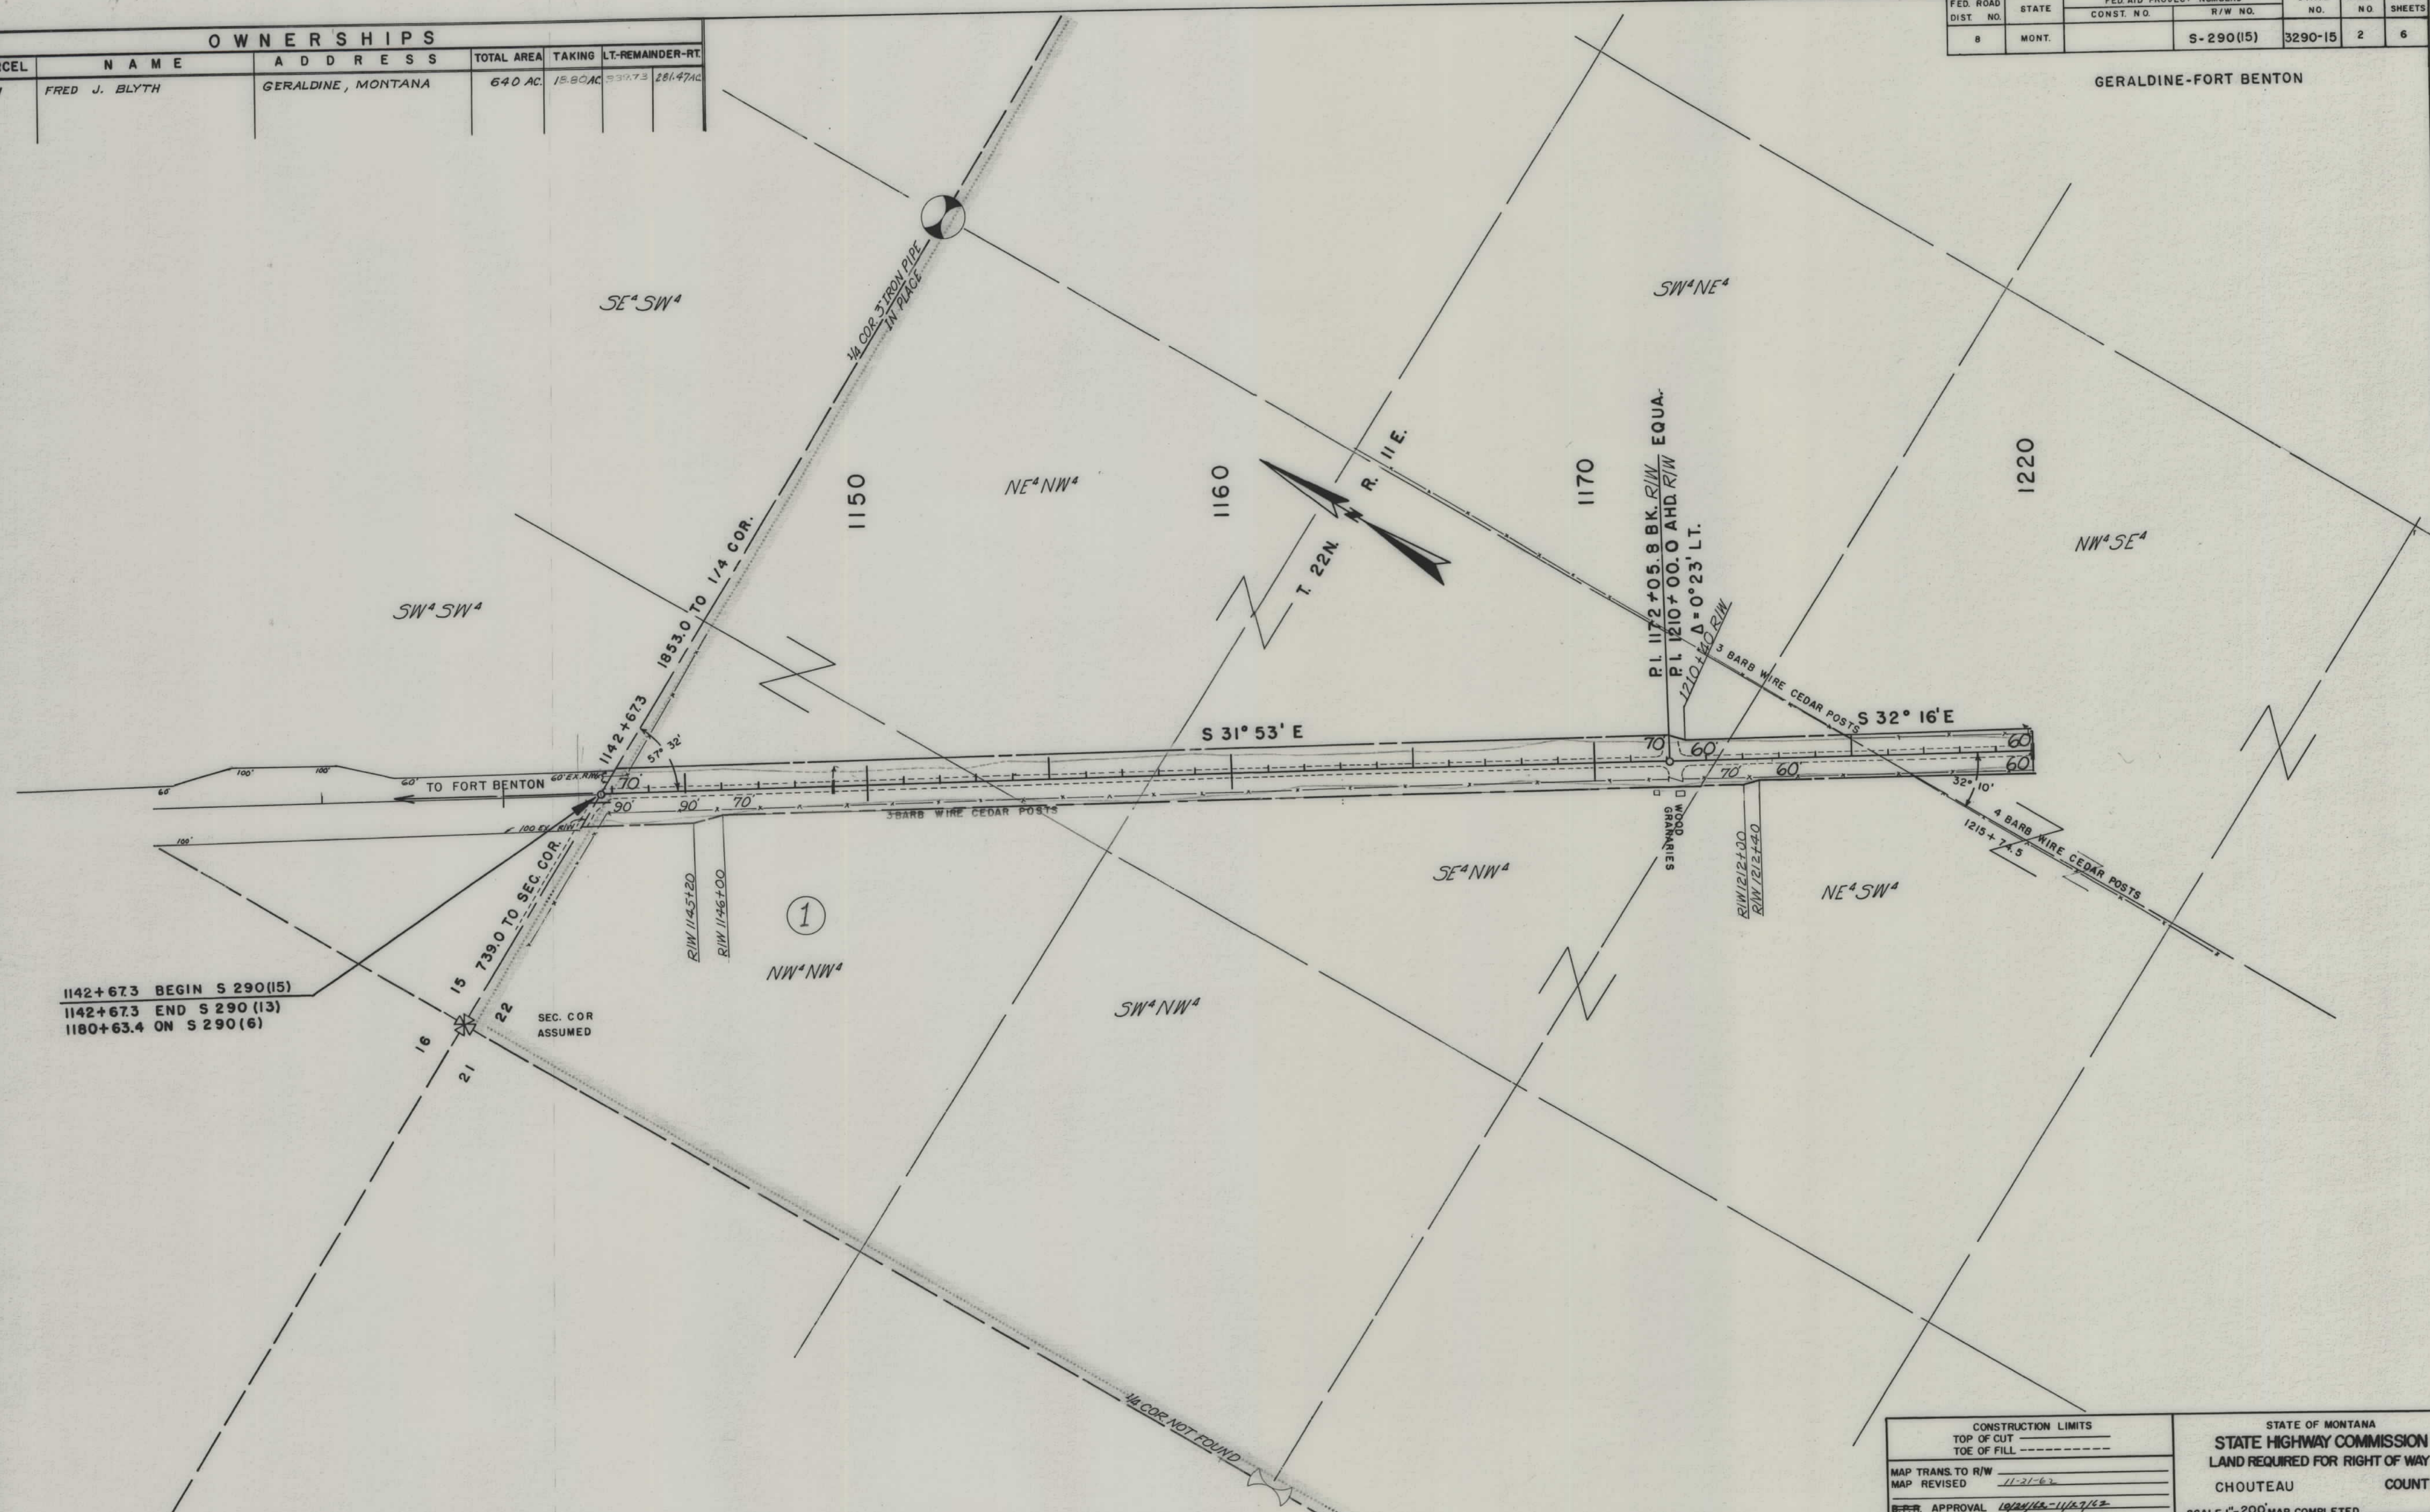


1142+67.3 BEGIN S 290(15)
1142+67.3 END S 290(13)
1180+63.4 ON S 290(6)

CONSTRUCTION LIMITS TOP OF CUT TOE OF FILL	STATE OF MONTANA STATE HIGHWAY COMMISSION LAND REQUIRED FOR RIGHT OF WAY CHOUTEAU COUNTY
MAP TRANS. TO R/W MAP REVISED 11-21-62	SCALE 1"=200' MAP COMPLETED
OFF. APPROVAL 10/24/62-11/27/62	

FED. ROAD DIST. NO.	STATE	FED. AID PROJECT NUMBERS		STATE NO.	SHEET NO.	TOTAL SHEETS
		CONST. NO.	R/W NO.			
8	MONT.		S-290 (15)	3290-15	3	6

OWNERSHIPS


PARCEL	NAME	ADDRESS	TOTAL AREA	TAKING	LT-REMAINDER-RT.
1	STATE OF MONTANA		640 AC.	6,56 AC.	22.58
2	"		640	10.62 AC.	553.79
3	"				610.86
					75.59

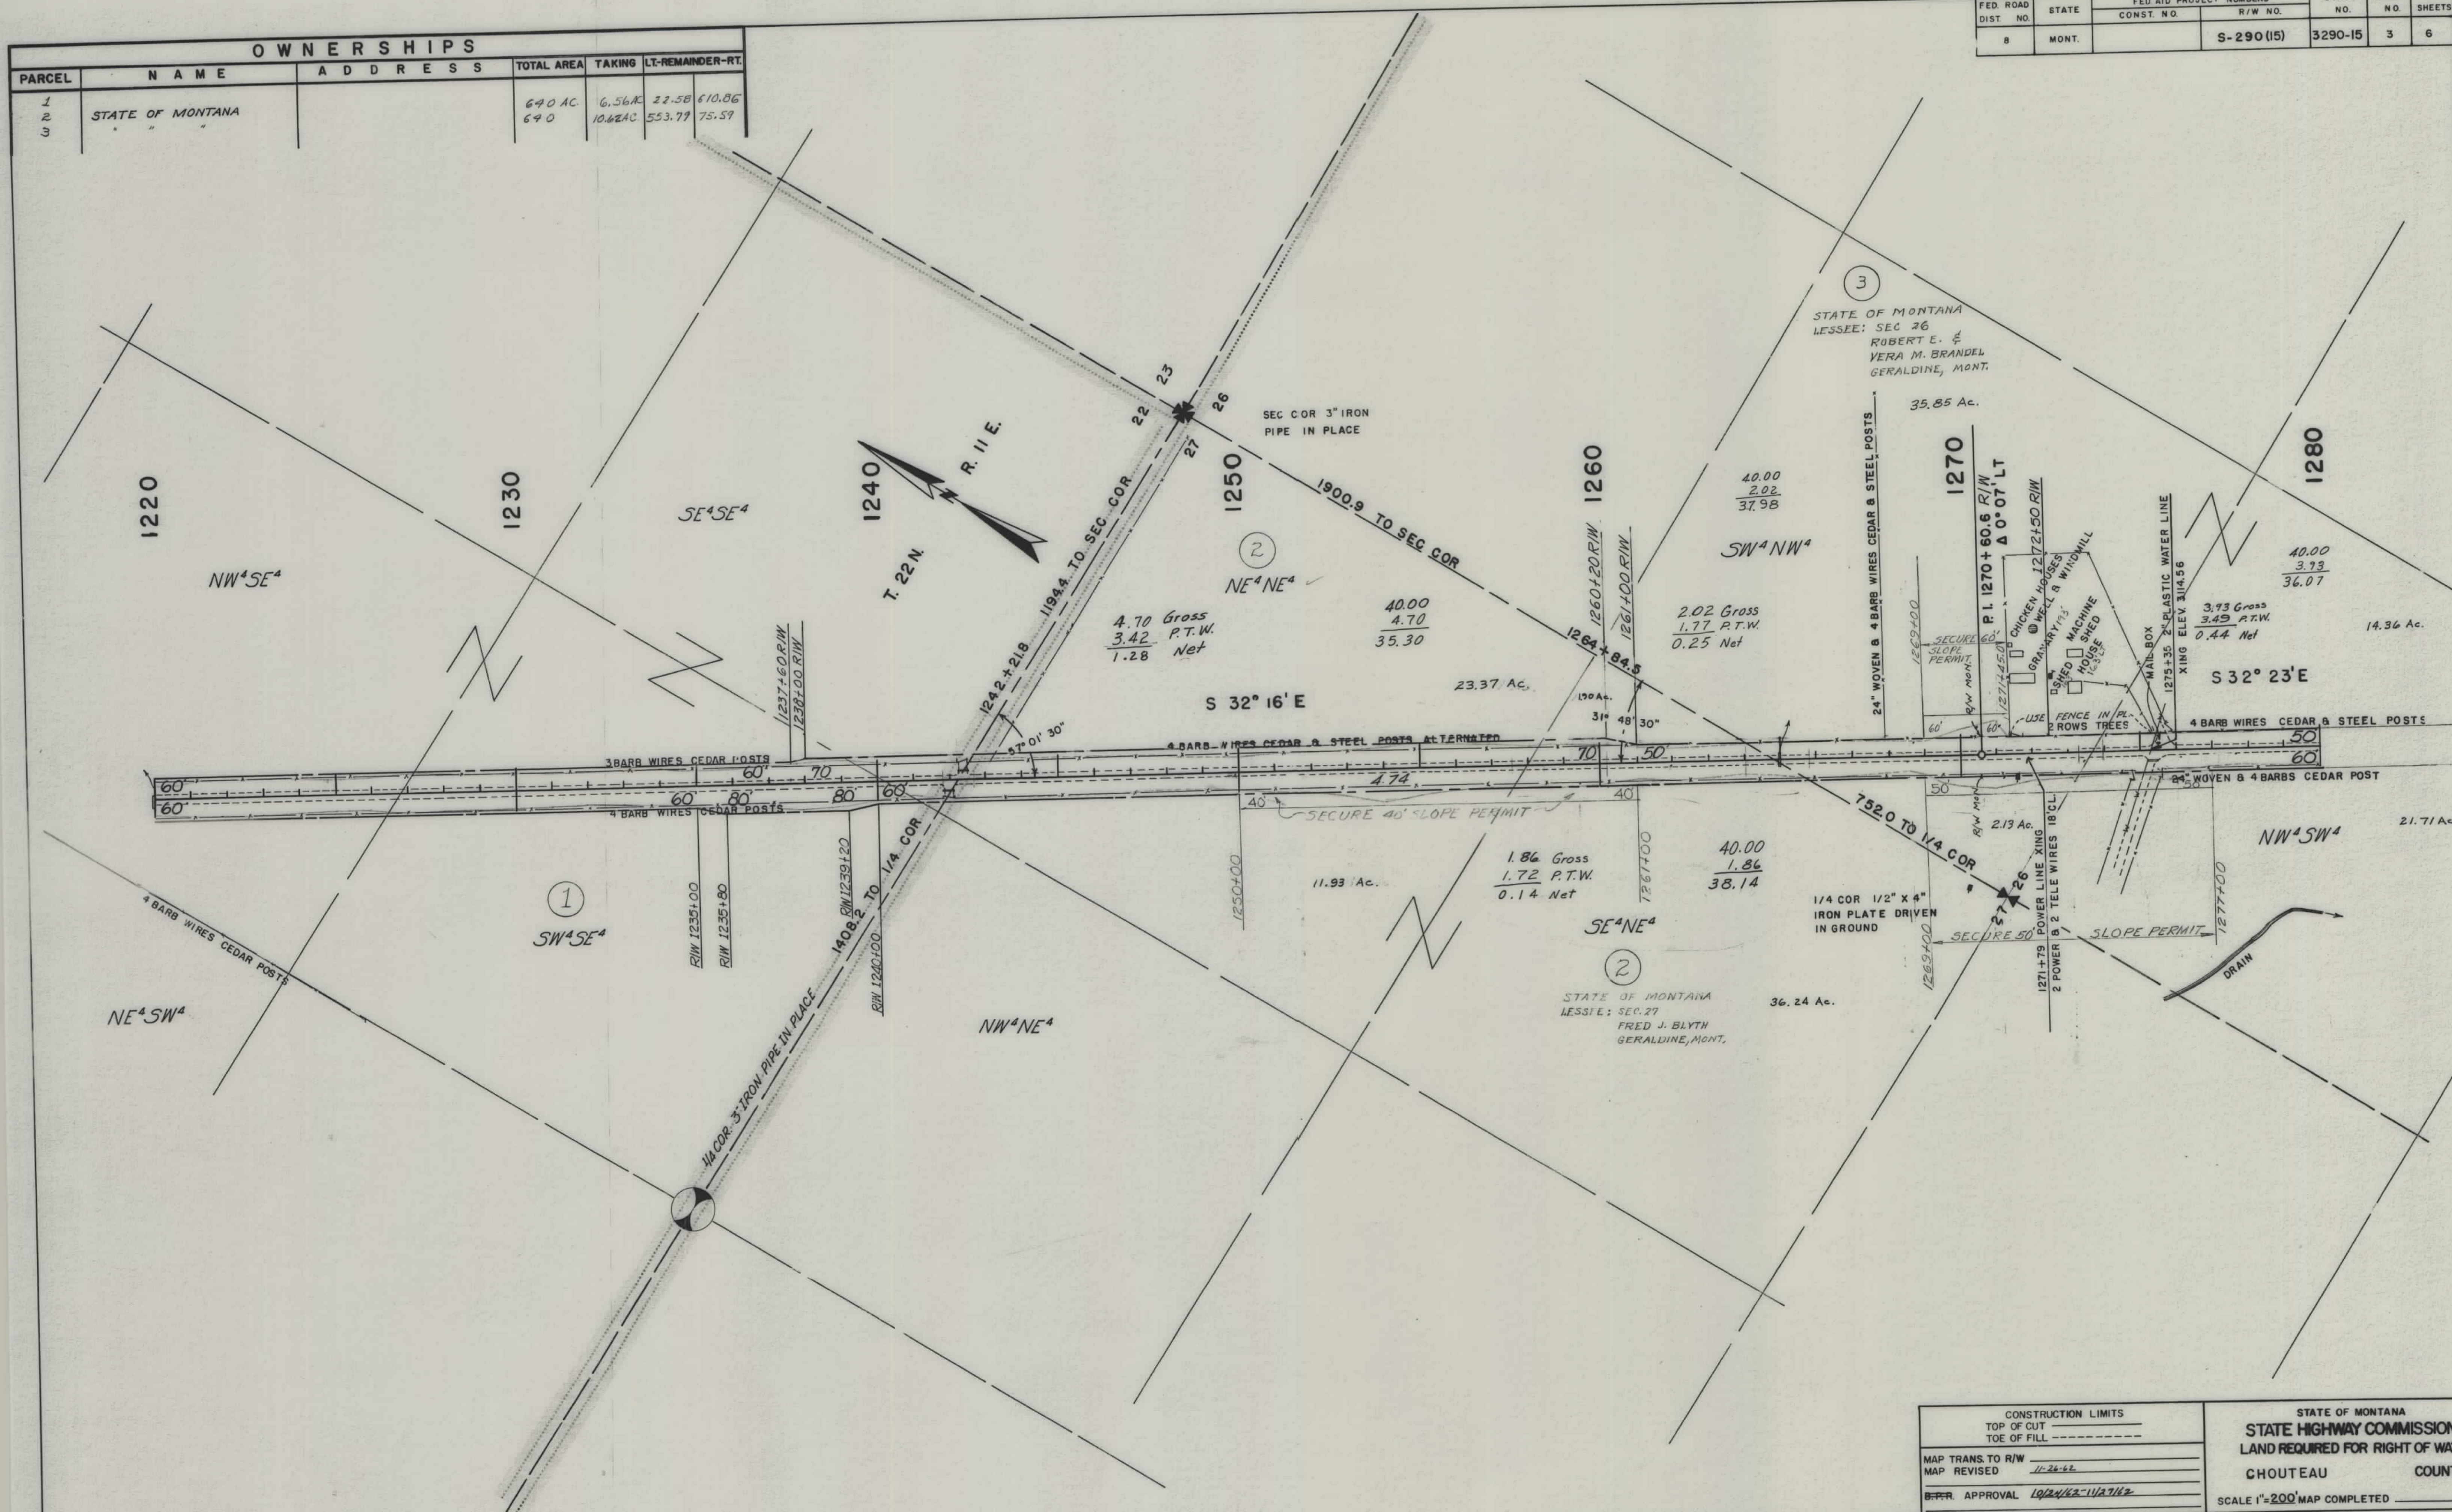

CONSTRUCTION LIMITS		STATE OF MONTANA STATE HIGHWAY COMMISSION LAND REQUIRED FOR RIGHT OF WAY CHOUTEAU COUNTY
TOP OF CUT	TOE OF FILL	
MAP TRANS. TO R/W	11-26-62	SCALE 1"=200' MAP COMPLETED
MAP REVISED	10/24/62-11/27/62	
APPROVAL		

FED. ROAD DIST. NO.	STATE	FED. AID PROJECT NUMBERS		STATE NO.	SHEET NO.	TOTAL SHEETS
		CONST. NO.	R/W NO.			
8	MONT.		S-290 (15)	3290-15	4	6

OWNERSHIPS						
PARCEL	NAME	ADDRESS	TOTAL AREA	TAKING	LT-REMAINDER-RT.	
3	STATE OF MONT. (CONTRACT TO)					
4	JOHN W. MOGSTAD	GERALDINE, MONTANA	40 AC.	3.37 AC.	5.0 AC.	31.61 AC.
5	STATE OF MONT. (CONTRACT TO)					
	J. E. SCRIBNER	" "	40 AC.	1.90 AC.	36.37 AC.	1.73 AC.
6	STATE OF MONT. (CONTRACT TO)					
	JOHN W. MOGSTAD	" "	40 AC.	3.71 AC.	6.77 AC.	29.52 AC.
4 & 6	STATE OF MONT. (CONTRACT TO)					
	JOHN W. MOGSTAD	" "	200 AC.	7.10 AC.	11.97 AC.	180.93 AC.
7	STATE OF MONT. (CONTRACT TO)					
	J. E. SCRIBNER	" "	40	2.66 AC.	32.20 AC.	5.14 AC.
5 & 7	" " " " " "	" "	120	4.56 AC.	105.57	6.87 AC.

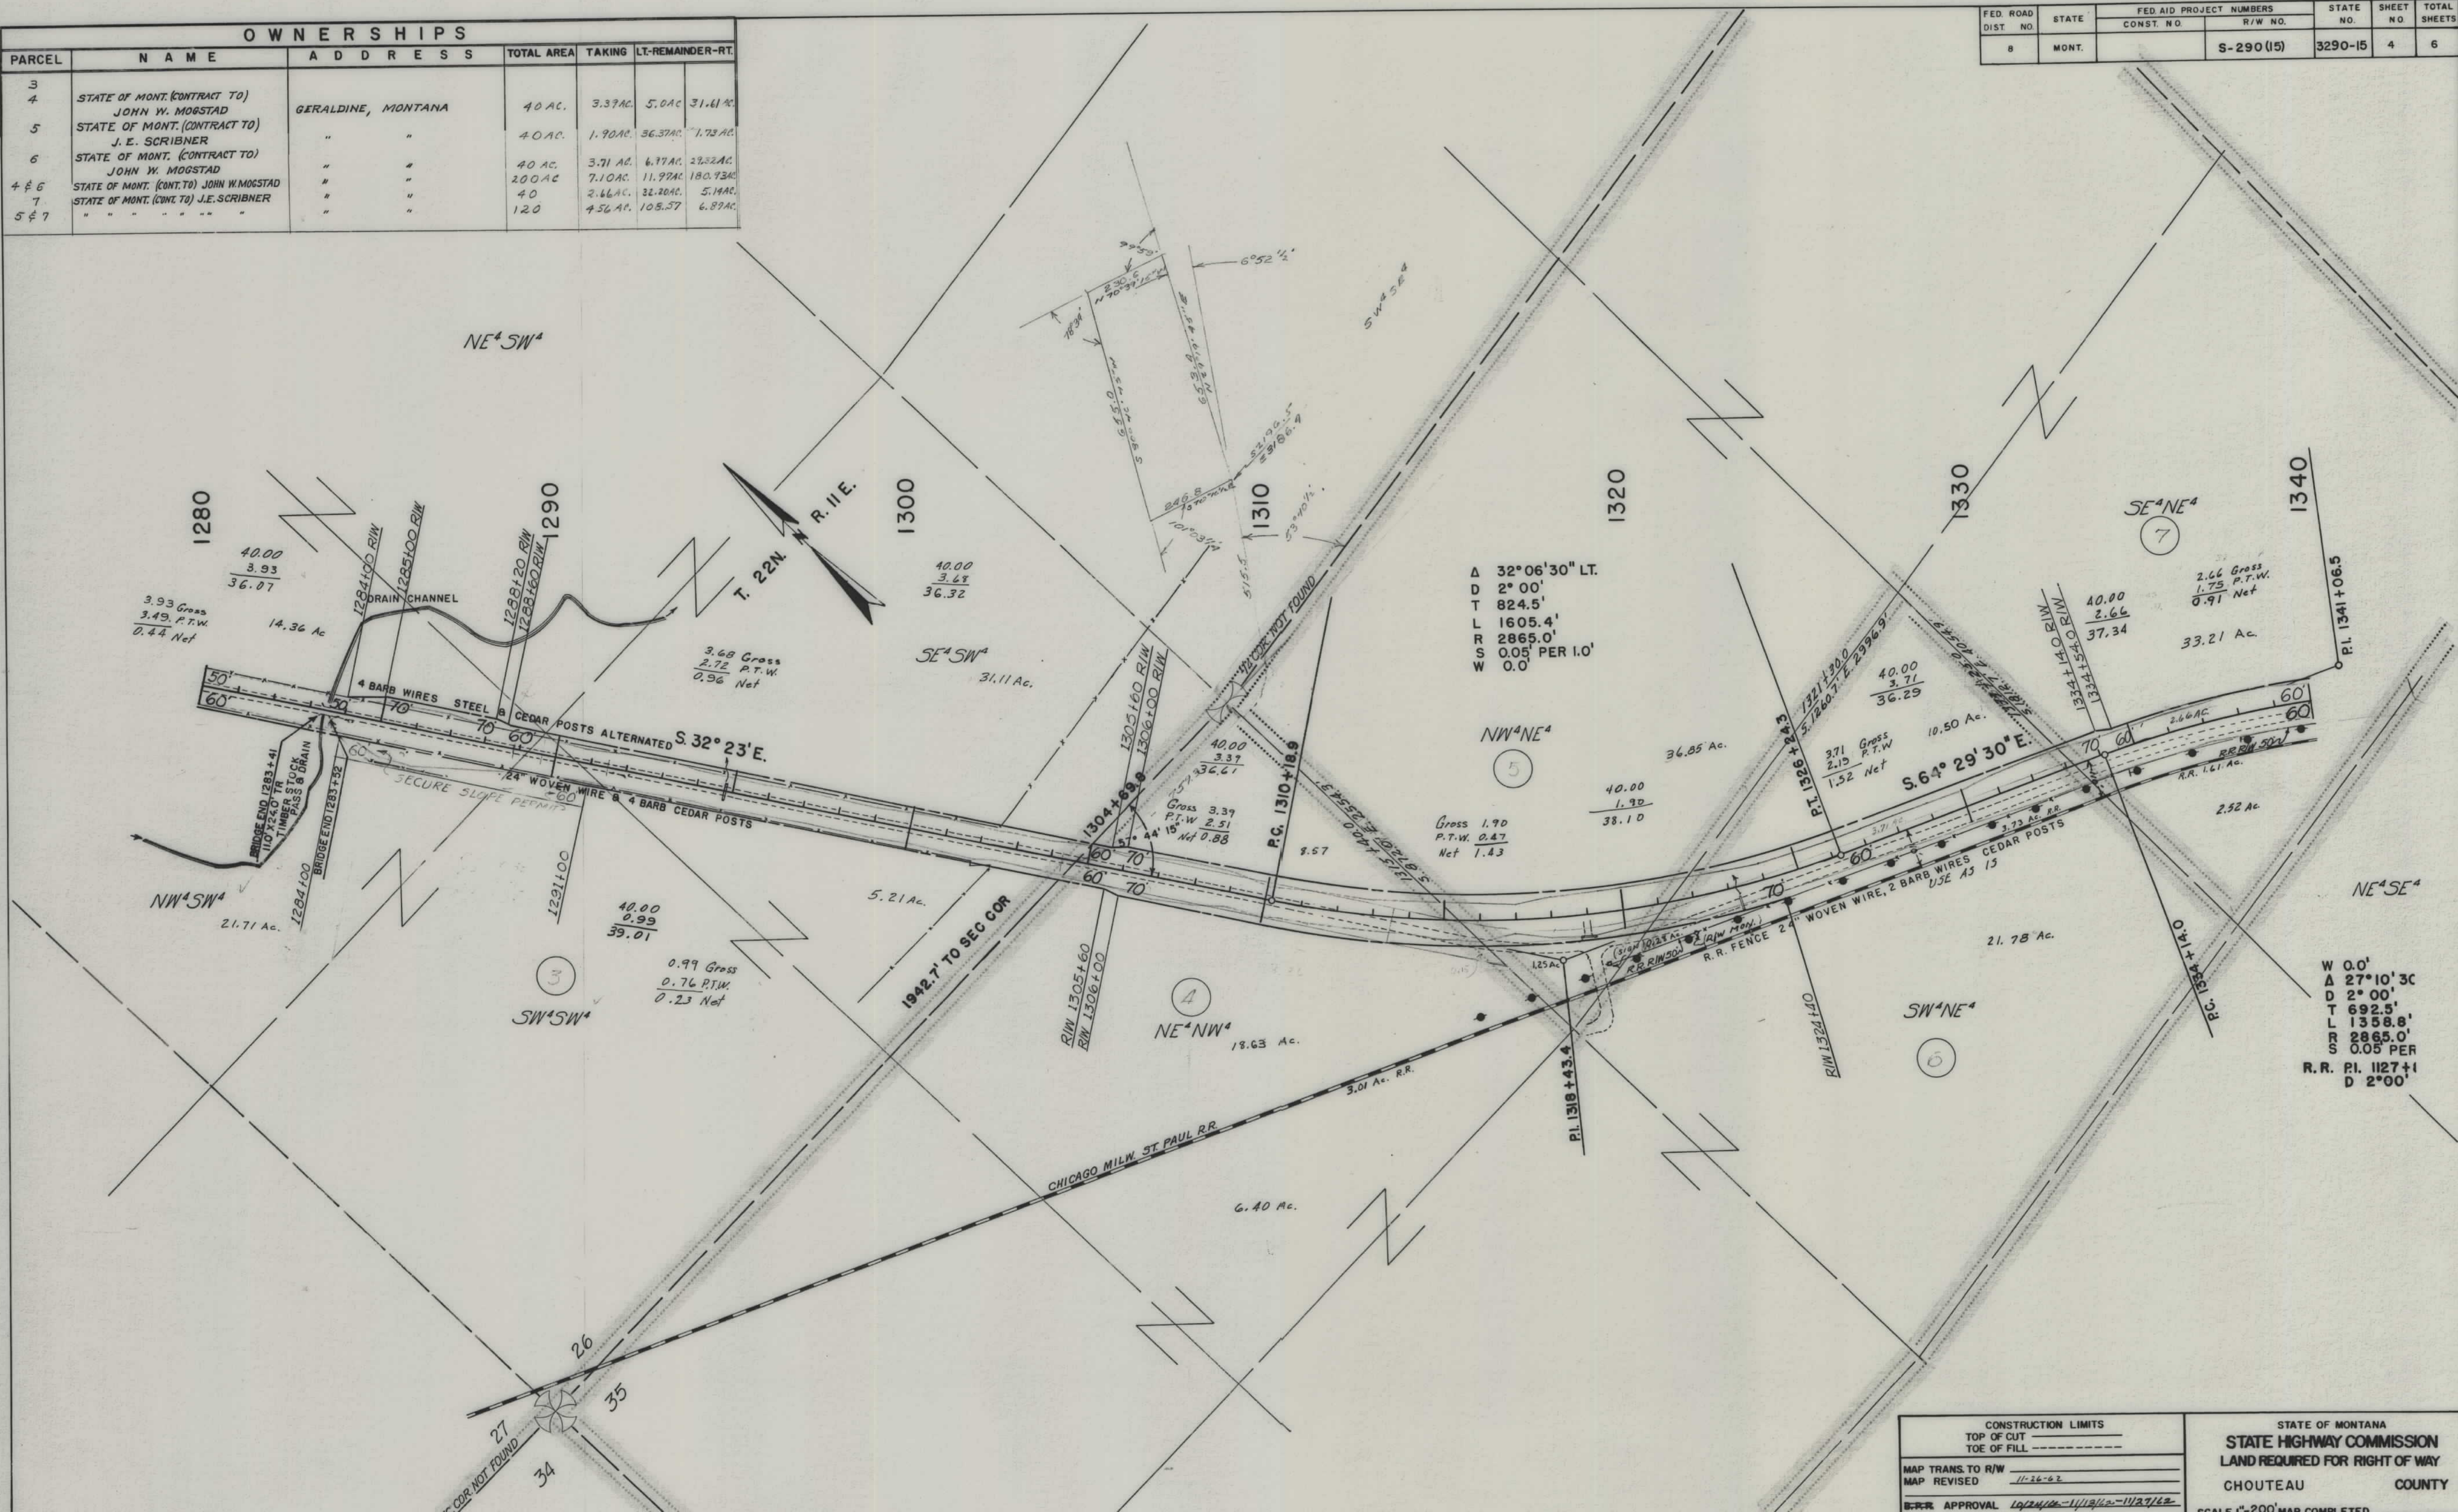


CONSTRUCTION LIMITS		STATE OF MONTANA	
TOP OF CUT		STATE HIGHWAY COMMISSION	
TOE OF FILL		LAND REQUIRED FOR RIGHT OF WAY	
MAP TRANS. TO R/W		CHOUTEAU COUNTY	
MAP REVISED		11-26-62	
B.R.R. APPROVAL		10/24/62-11/13/62-11/27/62	
		SCALE 1"=200' MAP COMPLETED	

FED. ROAD DIST. NO.	STATE	FED. AID PROJECT NUMBERS		STATE NO.	SHEET NO.	TOTAL SHEETS
		CONST. NO.	R/W NO.			
8	MONT.		S-290(15)	3290-15	6	6

OWNERSHIPS						
PARCEL	NAME	ADDRESS	TOTAL AREA	TAKING	LT-REMAINDER-RT.	
17	LARS P. & ISABELLA Z. MOGSTAD	GERALDINE, MONTANA	20.47 AC.	0.09 AC.	20.38 AC.	0
18	C.M. ST. P. R.R.	"	12.39 AC.	0.35 AC.	11.70 AC.	0
19	TOWN OF GERALDINE	"	38.56 AC.	0.17 AC.	38.39 AC.	0
20	HOWARD T. & RUBY J. ISAACSON	GREAT FALLS, "				

18 L. 1 C.M. ST. P. R.R. LESSEE - PETROLIANE 601 SERVICES, INC.
 18 L. 2 C.M. ST. P. R.R. LESSEE - CENTRAL MILLS, INC.

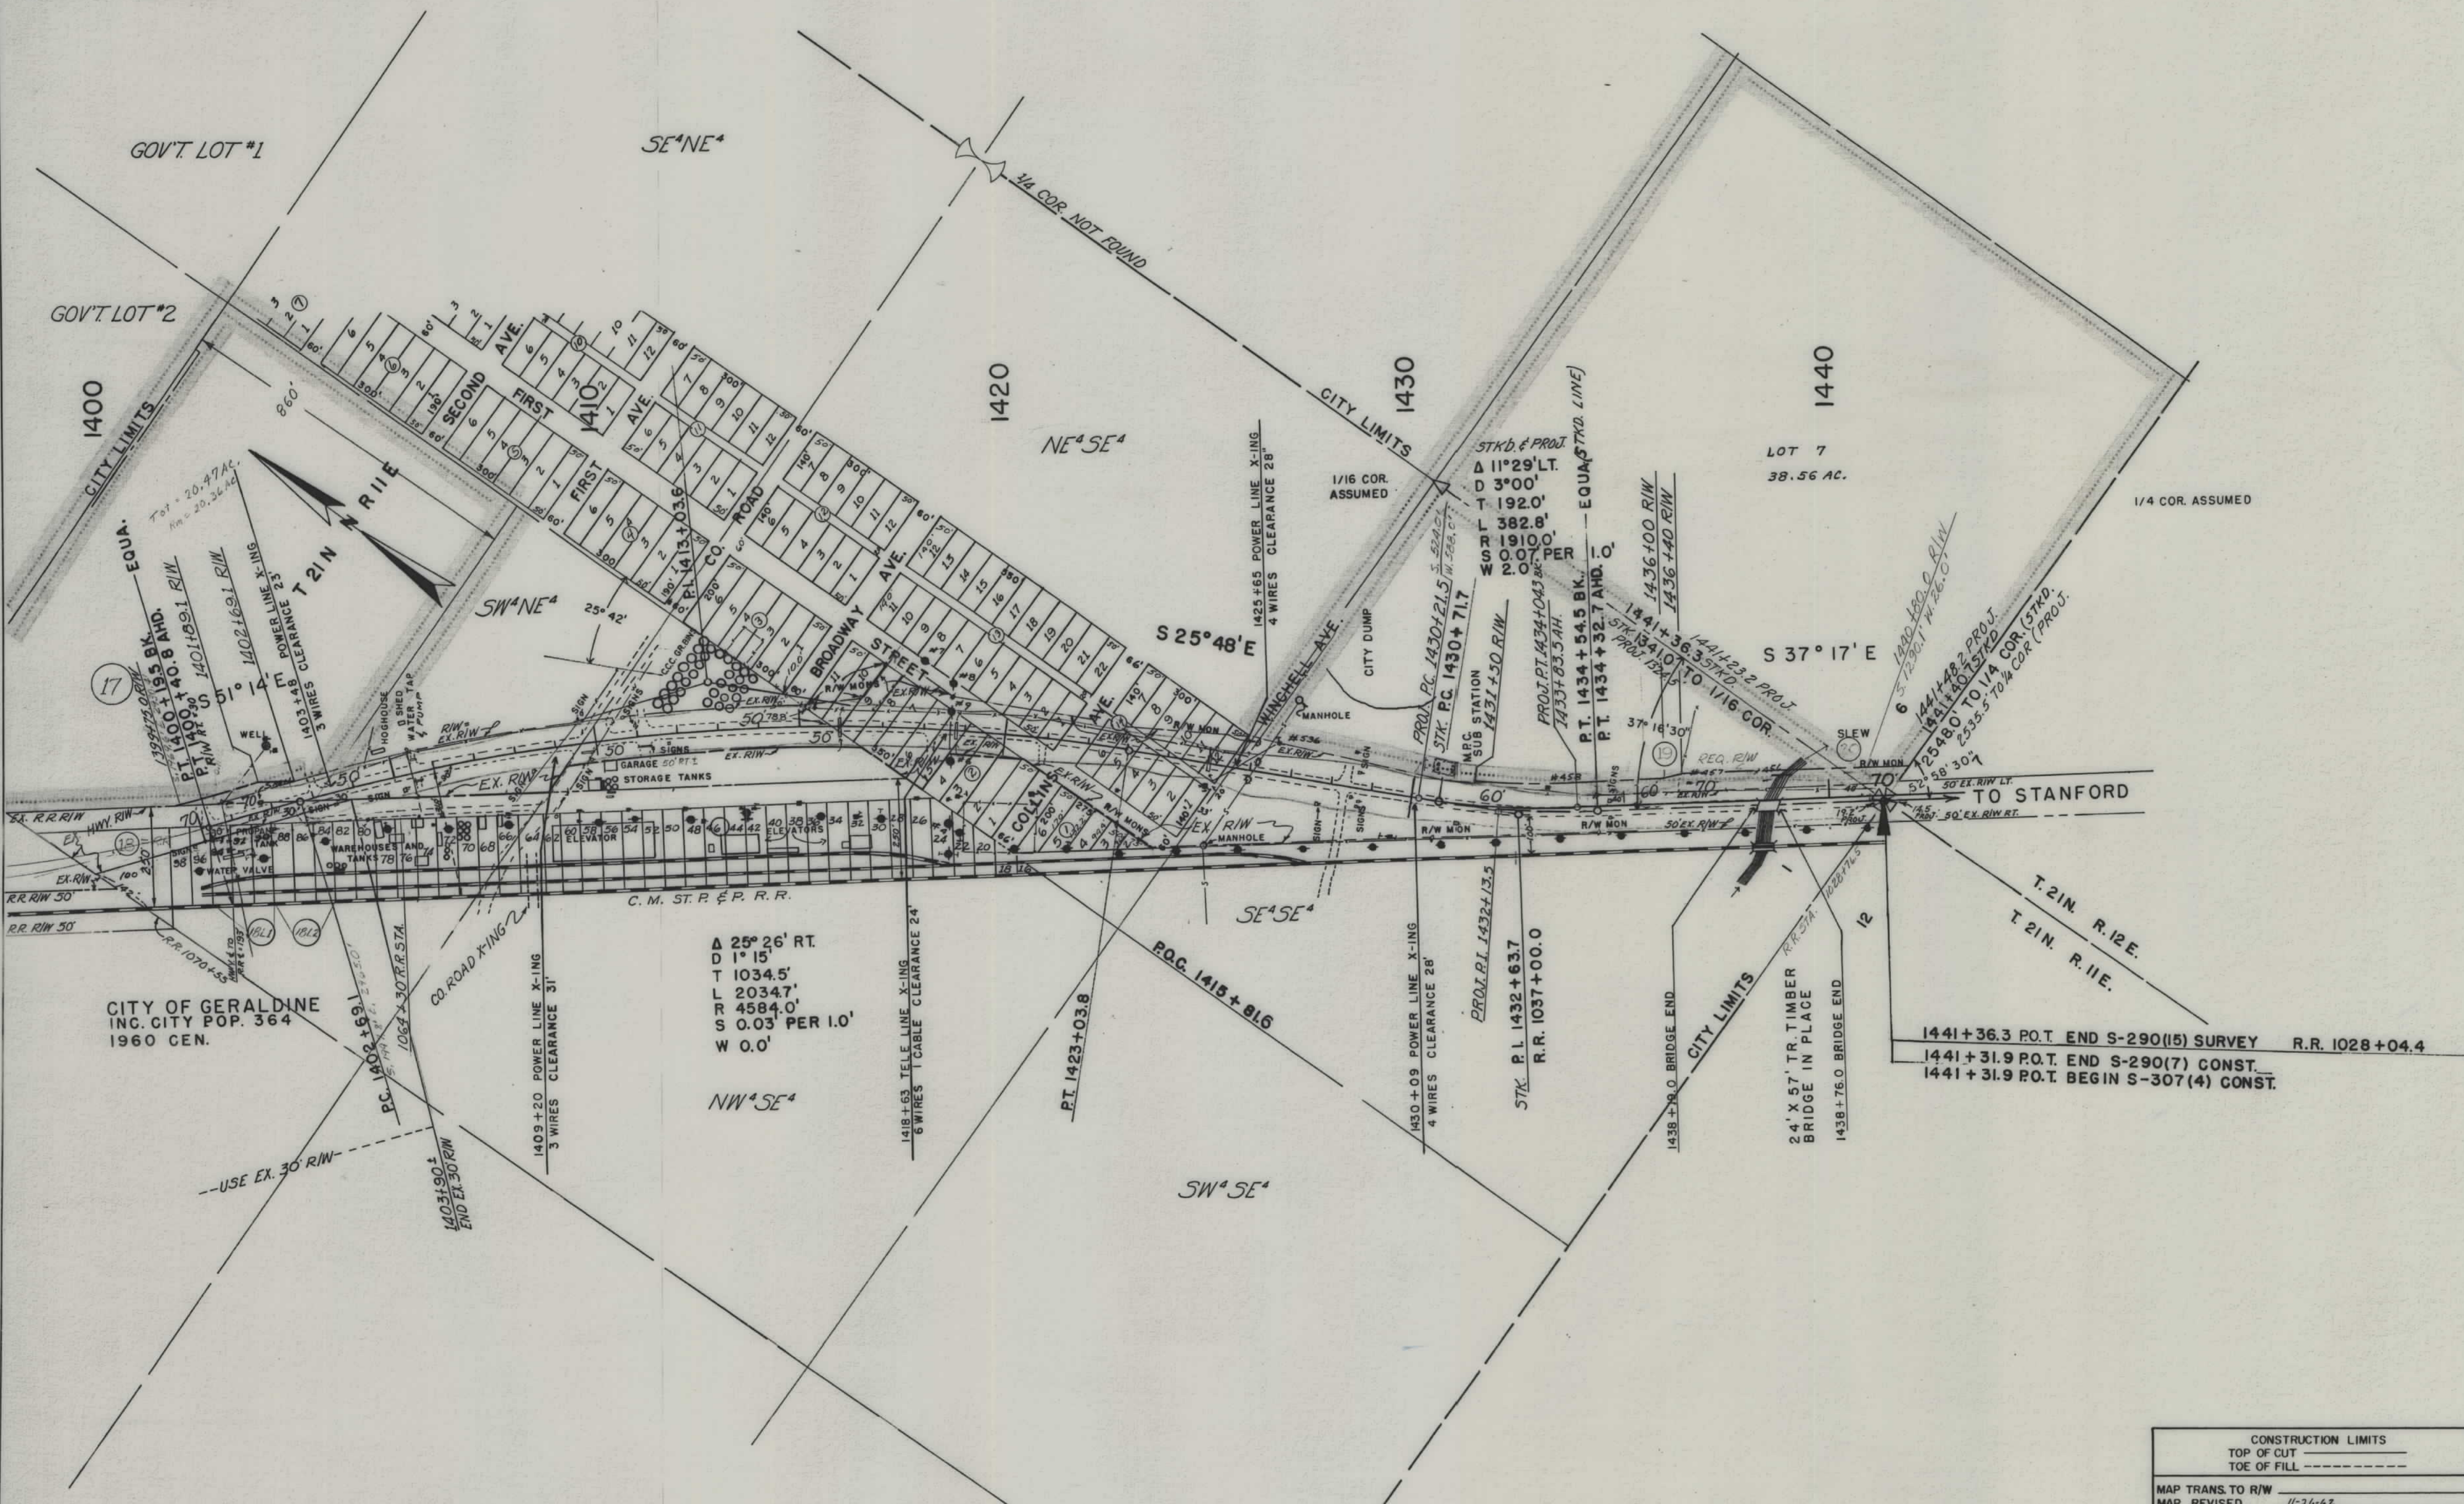

CONSTRUCTION LIMITS		STATE OF MONTANA	
TOP OF CUT	TOE OF FILL	STATE HIGHWAY COMMISSION	
MAP TRANS. TO R/W		LAND REQUIRED FOR RIGHT OF WAY	
MAP REVISED 11-24-62		CHOUTEAU COUNTY	
APPROVAL 10/24/62-11/27/62-3/12/63			