

PLANS

NOT


TO

SCALE

OWNERSHIPS

PARCEL	NAME	ADDRESS	TOTAL AREA	GROSS R/W AREA	P.T.W. AREA	AREA TO BE ACQUIRED	REMAINDER LEFT	REMAINDER RIGHT	CONST. EASE AREA	CONST. EAS. AREA
1	CLAUDIA THISTED	HUSON, MONTANA 59846							0.07AC	0.5AC.
2	BERNICE L. KULLBERG	CUT BANK, MONT.							0.03AC	0.7AC.

FED. ROAD DIST. NO.	STATE OF	FED. AID PROJECT NUMBERS		STATE NO.	SHEET NO.	TOTAL SHEETS
		CONST. NO.	R/W NO.			
8	MONTANA		S-316(13)	3316-13	2	3

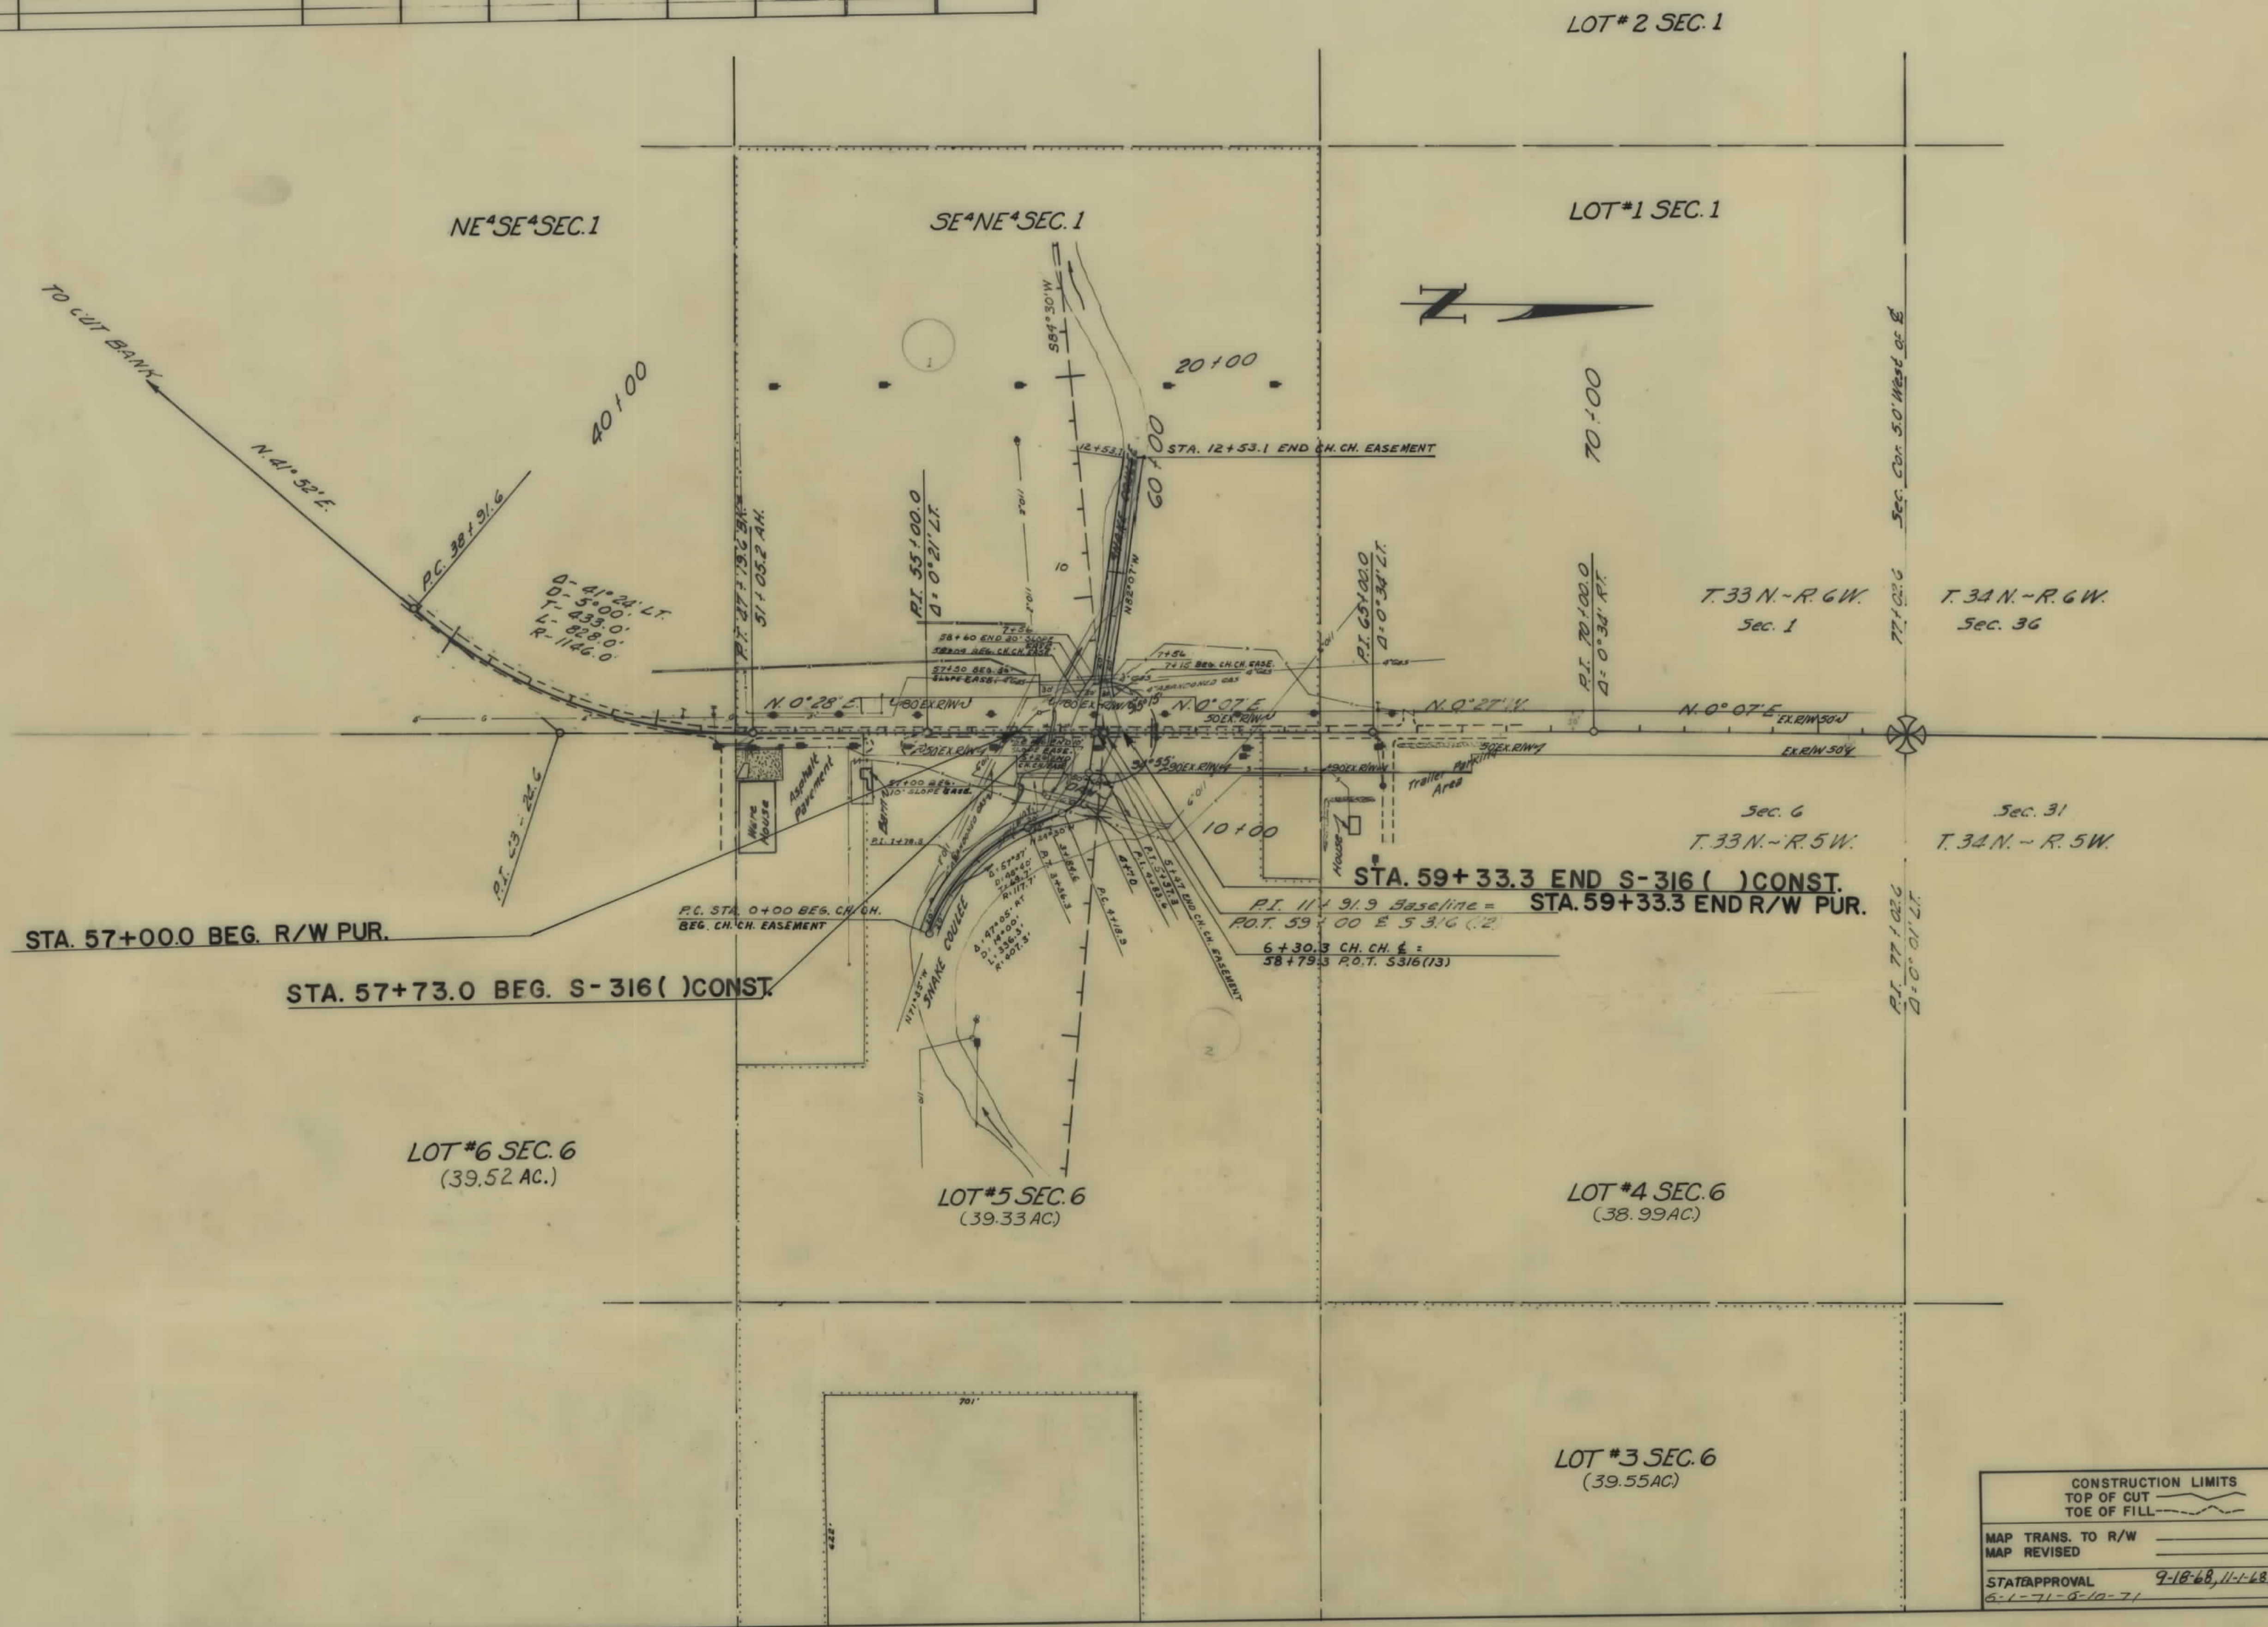

CONSTRUCTION LIMITS TOP OF CUT TOE OF FILL	STATE OF MONTANA STATE HIGHWAY COMMISSION LAND REQUIRED FOR RIGHT OF WAY
MAP TRANS. TO R/W _____	GLACIER COUNTY
MAP REVISED _____	SCALE 1"=200' MAP COMPLETED _____
STAT APPROVAL 9-18-68, 11-1-68, 6-11-69	
6-1-71-6-10-71	

OWNERSHIPS

PARCEL	NAME	ADDRESS	TOTAL AREA	GROSS R/W AREA	R.T.W. AREA	AREA TO BE ACQUIRED	REMAINDER		CONST. EASE AREA	CONST. EAS. AREA
							LEFT	RIGHT		
1	CLAUDIA THISTED	HUSON, MONTANA 59246							0.07 AC.	0.5 AC.
2	BERNICE L. KULLBERG SUBJECT TO POSSIBLE 1/2 INT. TO BESSIE L. FRARY	CUT BANK, MONTANA							0.03 AC.	0.7 AC.

FED. ROAD DIST. NO.	STATE OF	FED. AID PROJECT NUMBERS		STATE NO.	SHEET NO.	TOTAL SHEETS
		CONST. NO.	R/W NO.			
8	MONTANA		S-316(13)	3316-13	3	3



CONSTRUCTION LIMITS TOP OF CUT TOE OF FILL	STATE OF MONTANA STATE HIGHWAY COMMISSION LAND REQUIRED FOR RIGHT OF WAY
MAP TRANS. TO R/W _____ MAP REVISED _____	GLACIER COUNTY
STATE APPROVAL 9-18-68, 11-1-68, 6/12/69 6-1-71-6-10-71	SCALE 1" = 50' MAP COMPLETED _____