

PLANS
NOT
TO
SCALE

FED. ROAD DIST. NO.	STATE	FED. AID PROJECT NUMBERS		STATE NO.	SHEET NO.	TOTAL SHEETS
		CONST. NO.	R/W NO.			
8	MONT.		S-401(2)	3401-02	1	9

STATE OF MONTANA


STATE HIGHWAY COMMISSION

PLEVNA - WILLARD

RIGHT OF WAY PLAN OF


FEDERAL AID PROJECT NO. S-401(2)R/W
S-401()CONST.

PLEVNA - WILLARD

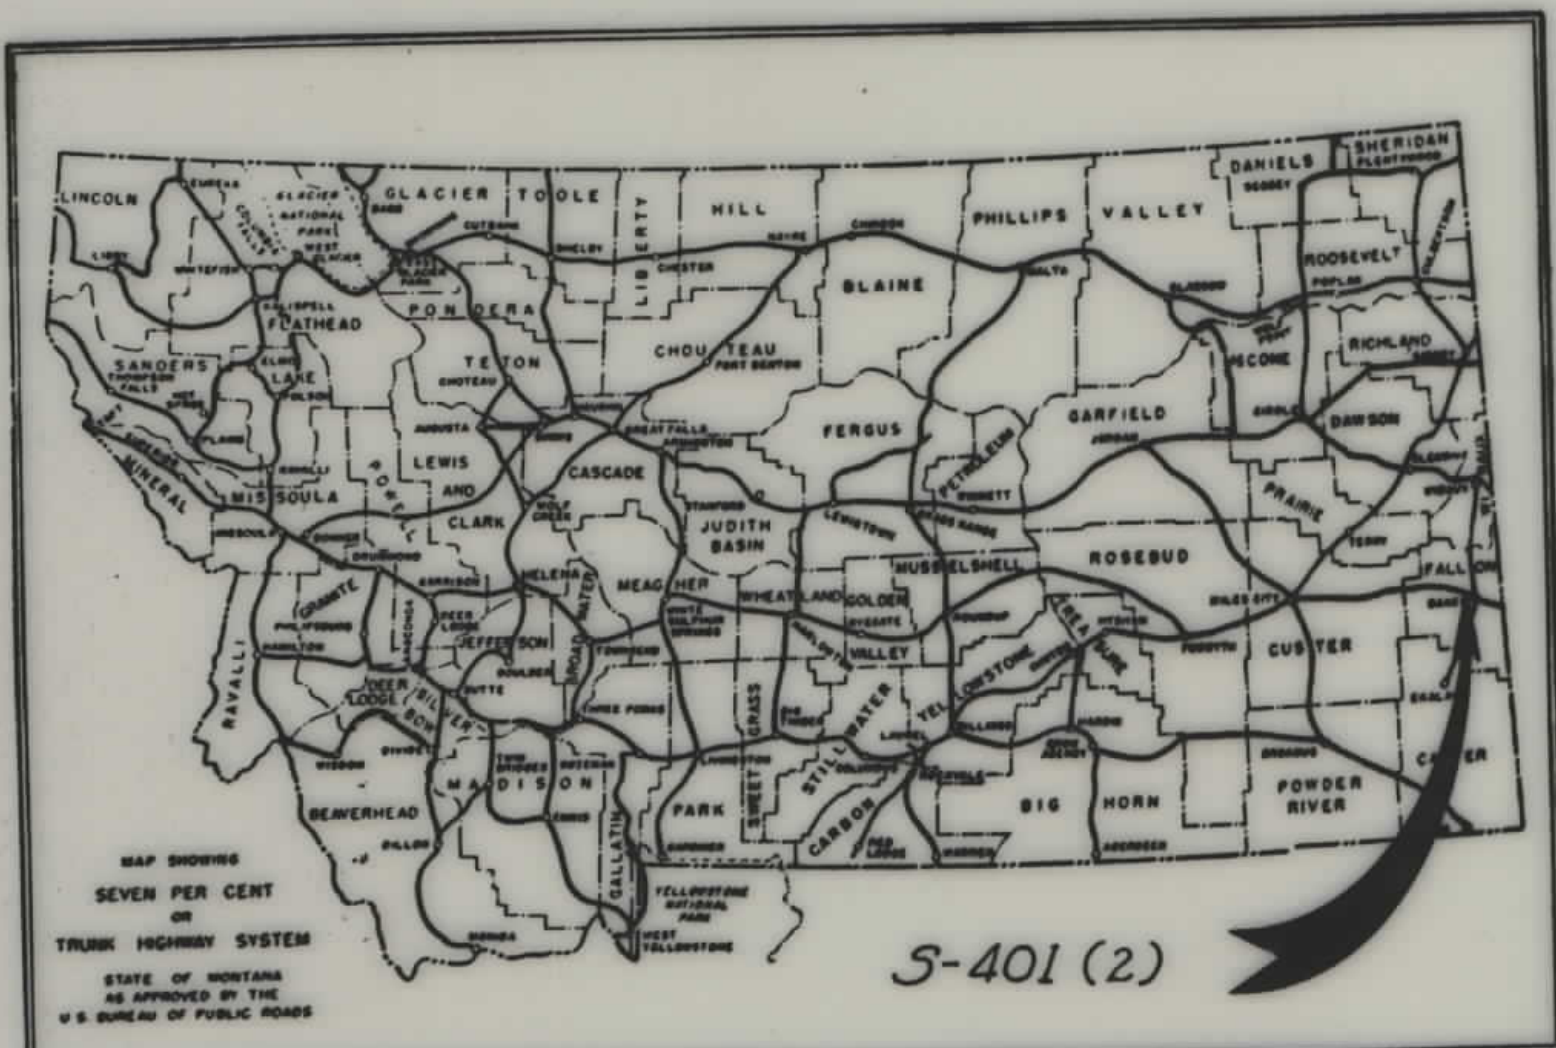


CONVENTIONAL SIGNS

STATE AND NATIONAL LINE.....	=====
COUNTY LINE.....	-----
CITY, VILLAGE OR BOROUGH LINE.....	-----
TOWNSHIP LINE.....	-----
SECTION LINE.....	-----
RESERVATION LINE.....	=====
FENCE LINE.....	-----
GUARD RAIL.....	-----
OWNERSHIP BOUNDARY.....	-----
RIGHT OF WAY LINE.....	-----
RIGHT OF WAY LINE FENCED.....	-----
TRAVELED WAY.....	-----
RAILROADS.....	-----
RETAINING WALLS.....	-----
BASE OR SURVEY LINE.....	-----
LEVEE.....	-----
CULVERTS IN PLACE (PLANS).....	-----
NEW CULVERTS (PLANS).....	-----
NEW CULVERTS (PROFILES).....	-----
TROLLEY POLE.....	-----
POWER POLE.....	-----
TELEPHONE OR TELEGRAPH POLE.....	-----
MARSH.....	-----
DITCH.....	-----
RIPRAP.....	-----
BRIDGE.....	-----
SECTION CORNER.....	FOUND ② UNFOUND ②
1/4 SECTION CORNER.....	FOUND ① UNFOUND ①
1/16 CORNER.....	FOUND ③ UNFOUND ③
CENTER OF SECTION.....	-----
CONTROL OF ACCESS WITH FENCE.....	-----
CONTROL OF ACCESS WITHOUT FENCE.....	-----
PARCEL NUMBER.....	②
CATTLE GUARD.....	-----
GATE IN FENCE.....	-----
CONSTRUCTION LIMITS.....	CUT ----- FILL -----

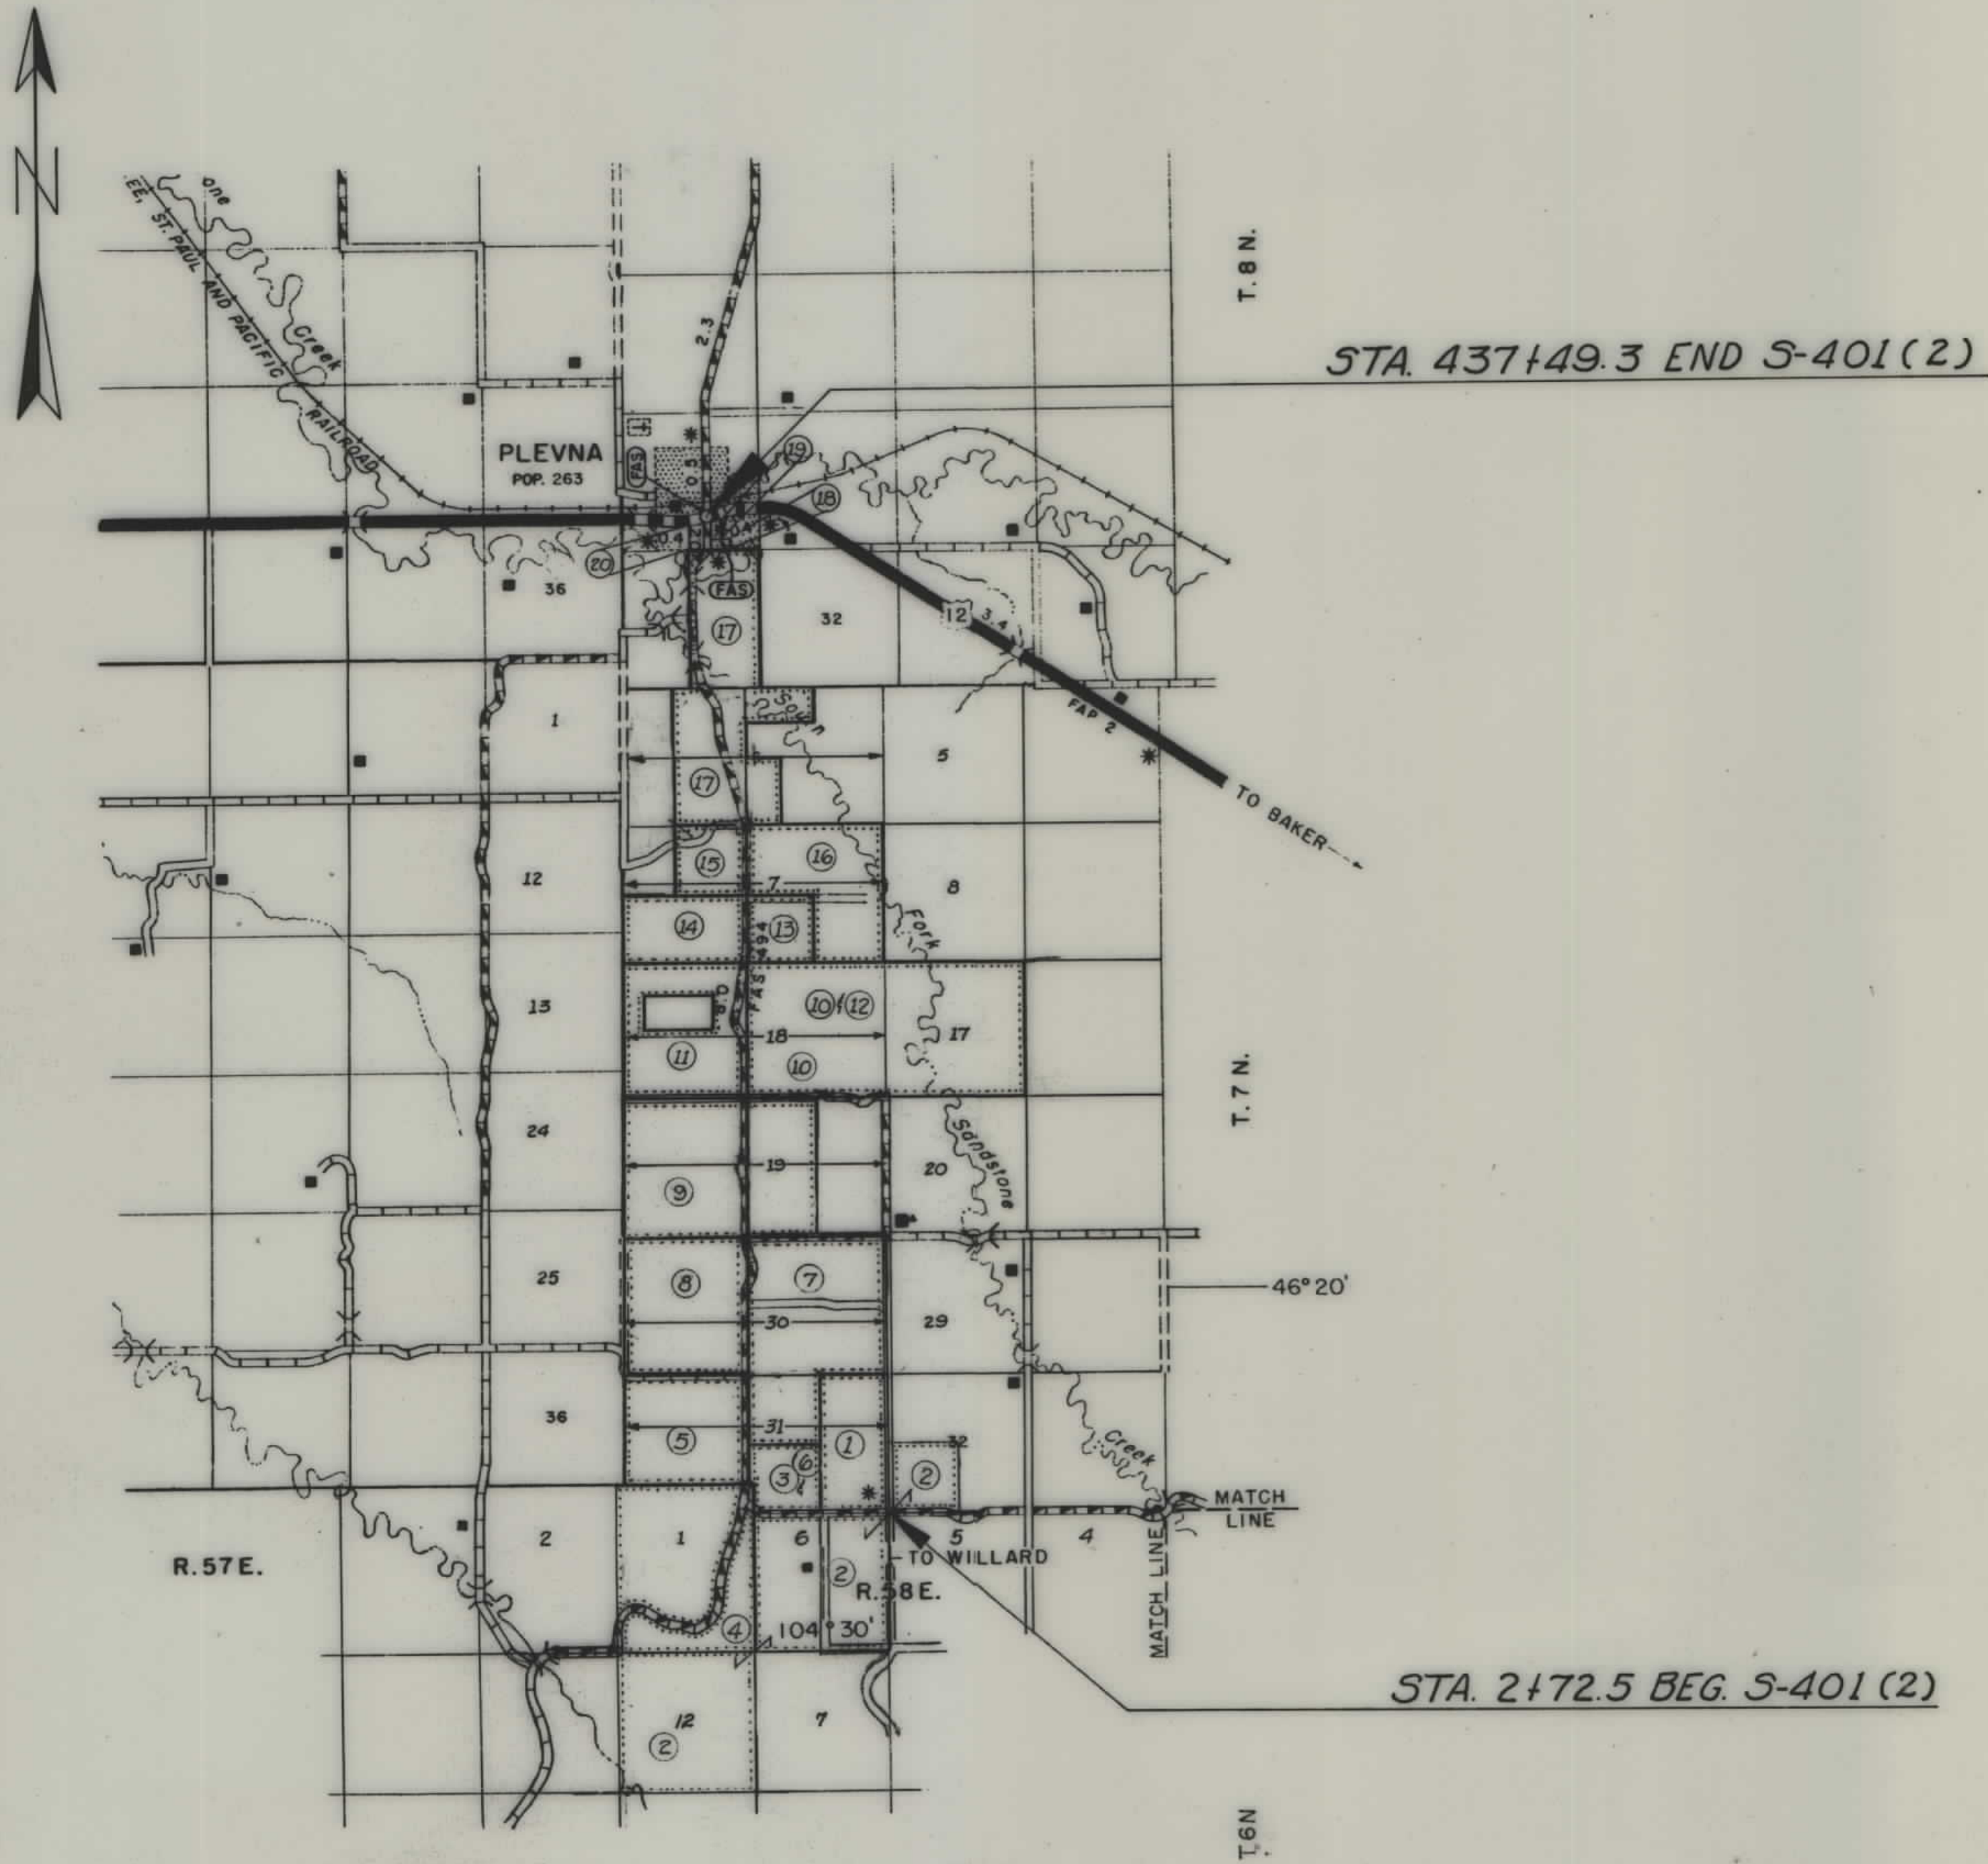

OWNERSHIPS					
PARCEL	NAME	ADDRESS	TOTAL AREA	TAKING	LT. REMAINDER .RT.
2	OTTO & OTILIA FULLMER	PLEVNA, MONT.	1415.03 AC.	4.44 AC.	1410.59 AC.
3	FRED SCHELL	PLEVNA, MONT.		6.36 AC.	
4	JOHN & TERESA SCHELL & ETAL.	PLEVNA, MONT.	211.04 "	2.99 "	205.86 "
5	ARLEE E. FRIED	BAKER, MONT.	432.37 "	3.04 "	449.33 "
7	JOHN & TERESA SCHELL	PLEVNA, MONT.	800.00 "	17.34 "	782.66 "
8	CAROLINA KLOS	PLEVNA, MONT.	570.80 "	4.99 "	565.81 "
6	FRED SCHELL	PLEVNA, MONT.		2.70 "	
346	FRED SCHELL	PLEVNA, MONT.	154.43 "	8.14 "	145.06 "

FED. ROAD DIST. NO.	STATE	FED. AID PROJECT NUMBERS		STATE NO.	SHEET NO.	TOTAL SHEETS
		CONST. NO.	R/W NO.			
8	MONT.		S-401(2)	3401-02	3	9

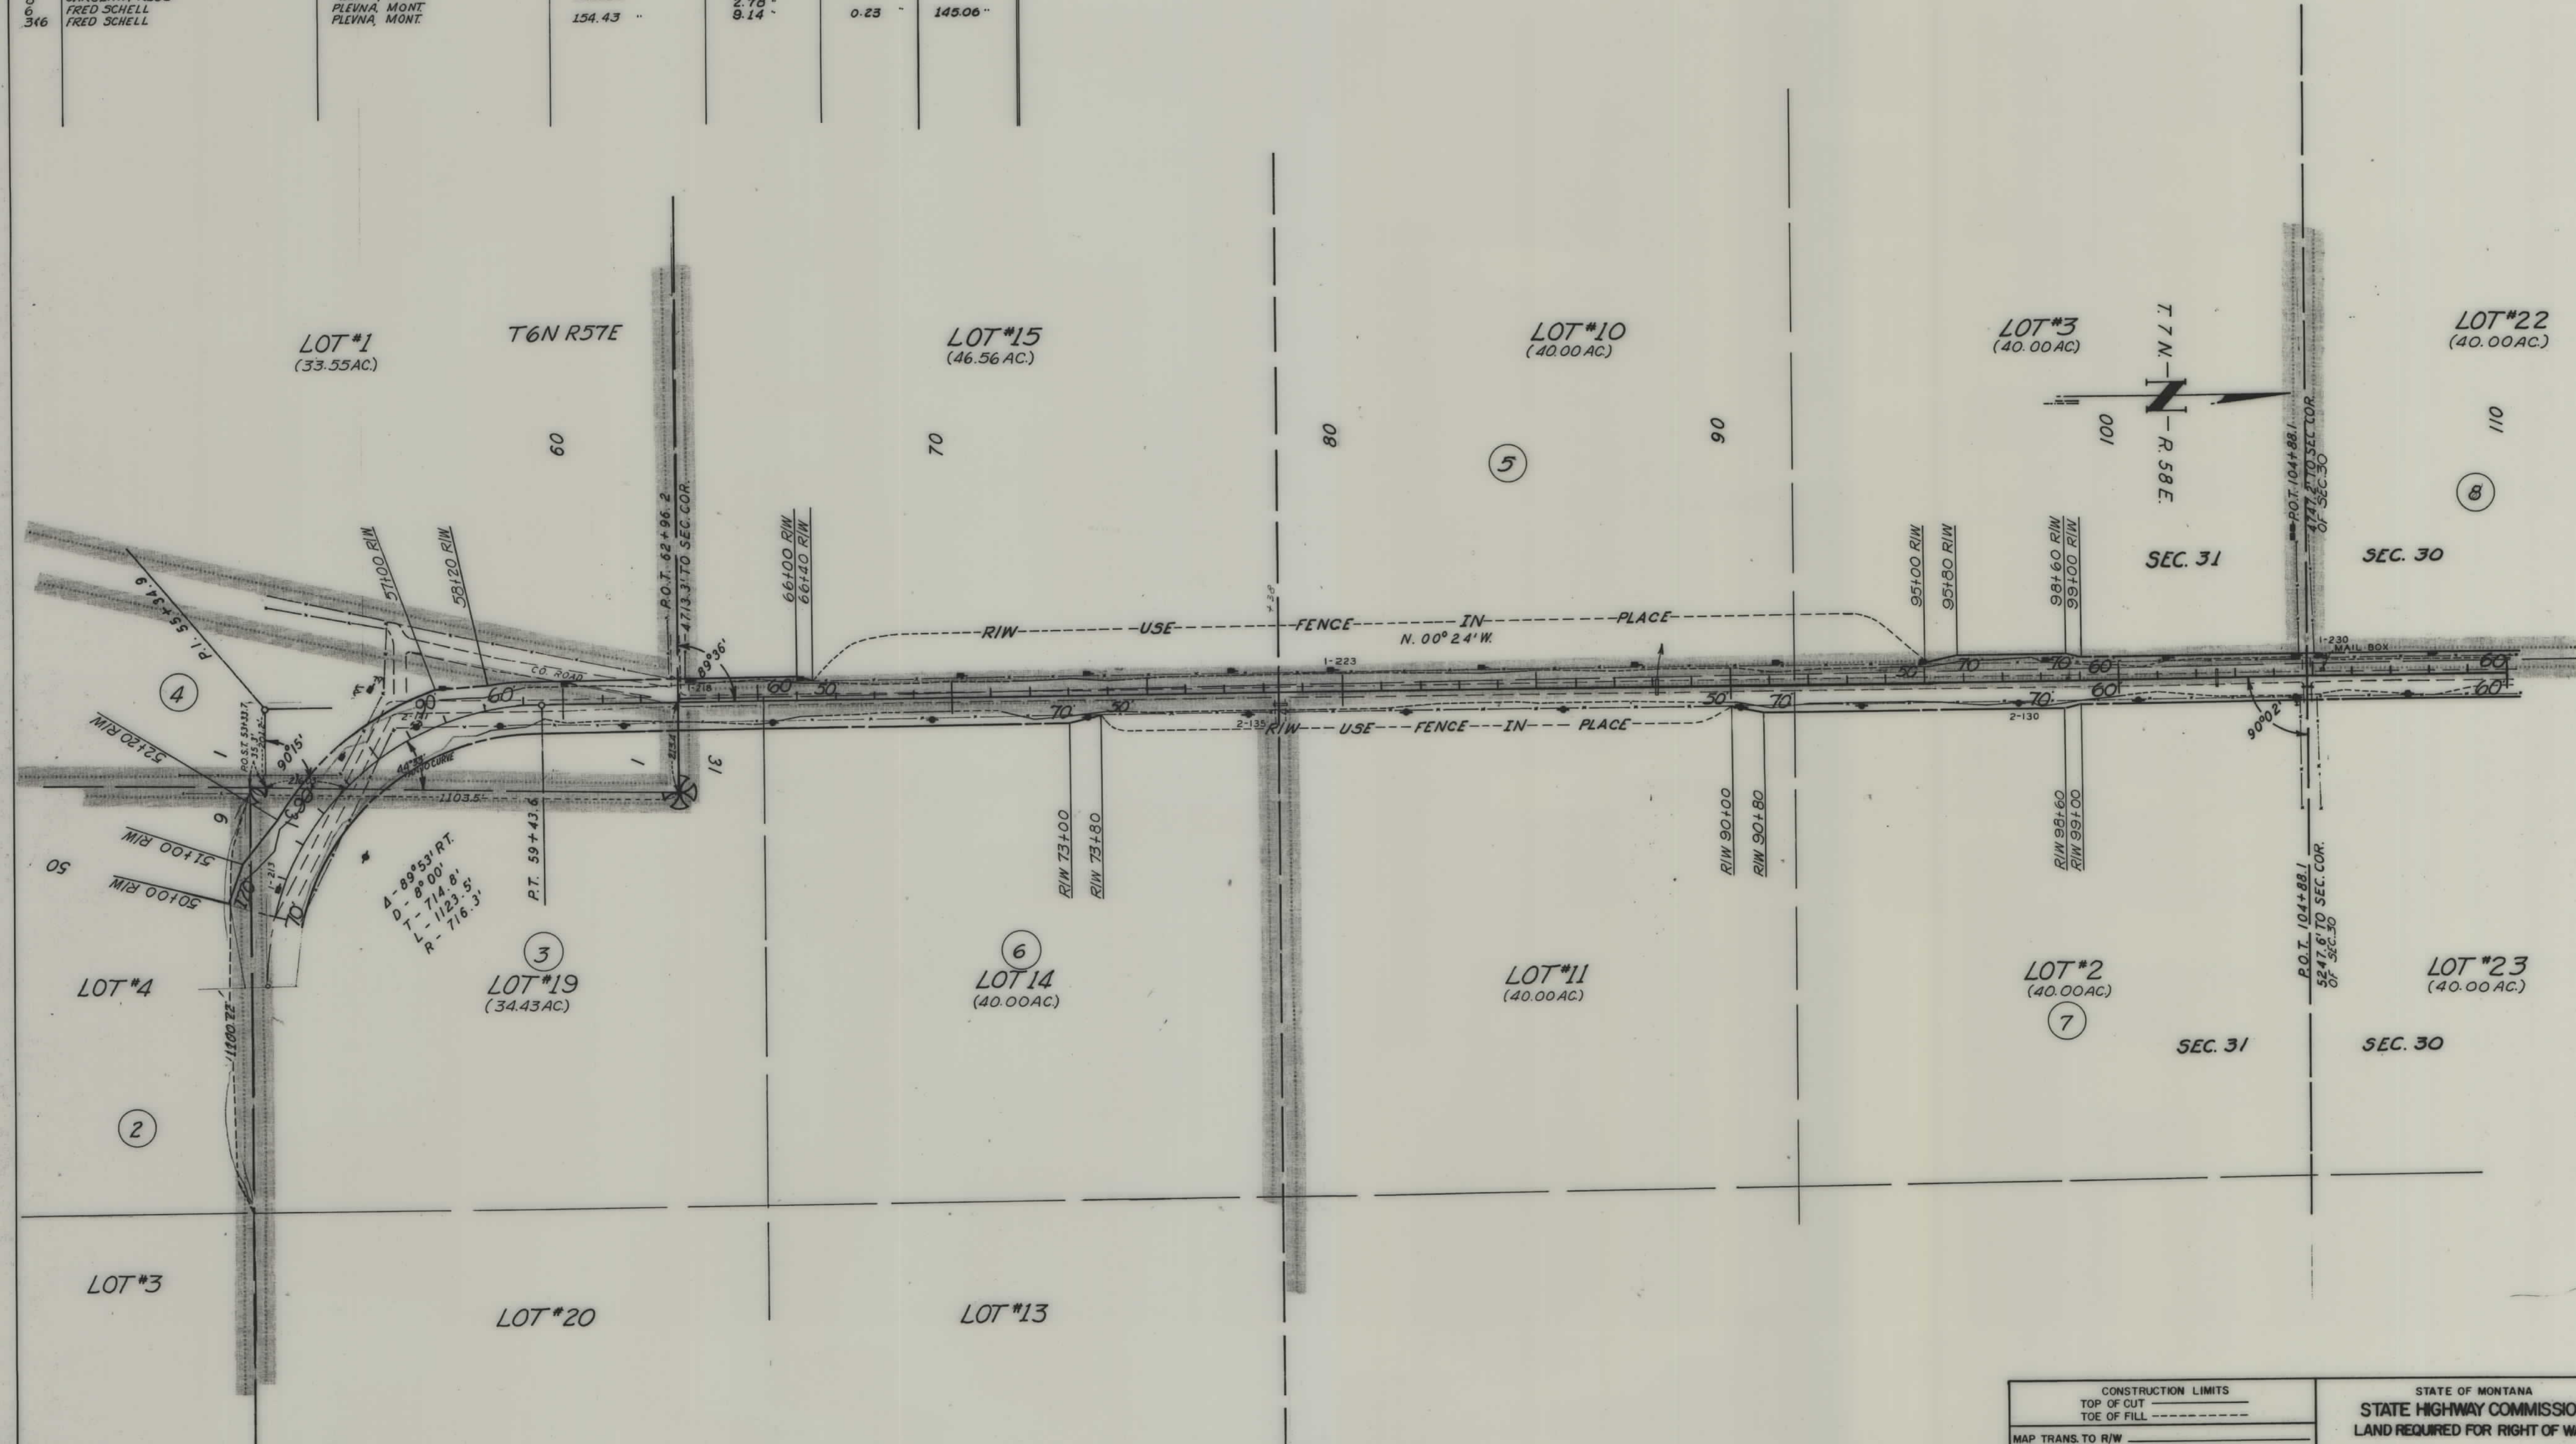


CONSTRUCTION LIMITS	
TOP OF CUT	-----
TOE OF FILL	-----
MAP TRANS. TO R/W	
MAP REVISED	
B.P.R. APPROVAL	5/13/43

STATE OF MONTANA	
STATE HIGHWAY COMMISSION	
LAND REQUIRED FOR RIGHT OF WAY	
FALLON	COUNTY
SCALE 1"=200' MAP COMPLETED	

OWNERSHIPS						
PARCEL	N A M E	A D D R E S S	TOTAL AREA	TAKING	LT. REMAINDER. RT.	
7	JOHN & TERESA SCHELL	PLEVNA, MONT.	800.00 AC.	17.34 AC.	782.66 AC.	
8	CAROLINE KLOS	PLEVNA, MONT.	570.80 "	4.99 "	565.81 AC.	
9	EMIL SCHAEFER & ETAL.	PLEVNA, MONT.	889.44 "	15.78 "	863.66 "	


FED. ROAD DIST. NO.	STATE	FED. AID PROJECT NUMBERS		STATE NO.	SHEET NO.	TOTAL SHEETS
		CONST. NO.	R/W NO.			
8	MONT.		S-401(2)	3401-02	4	9

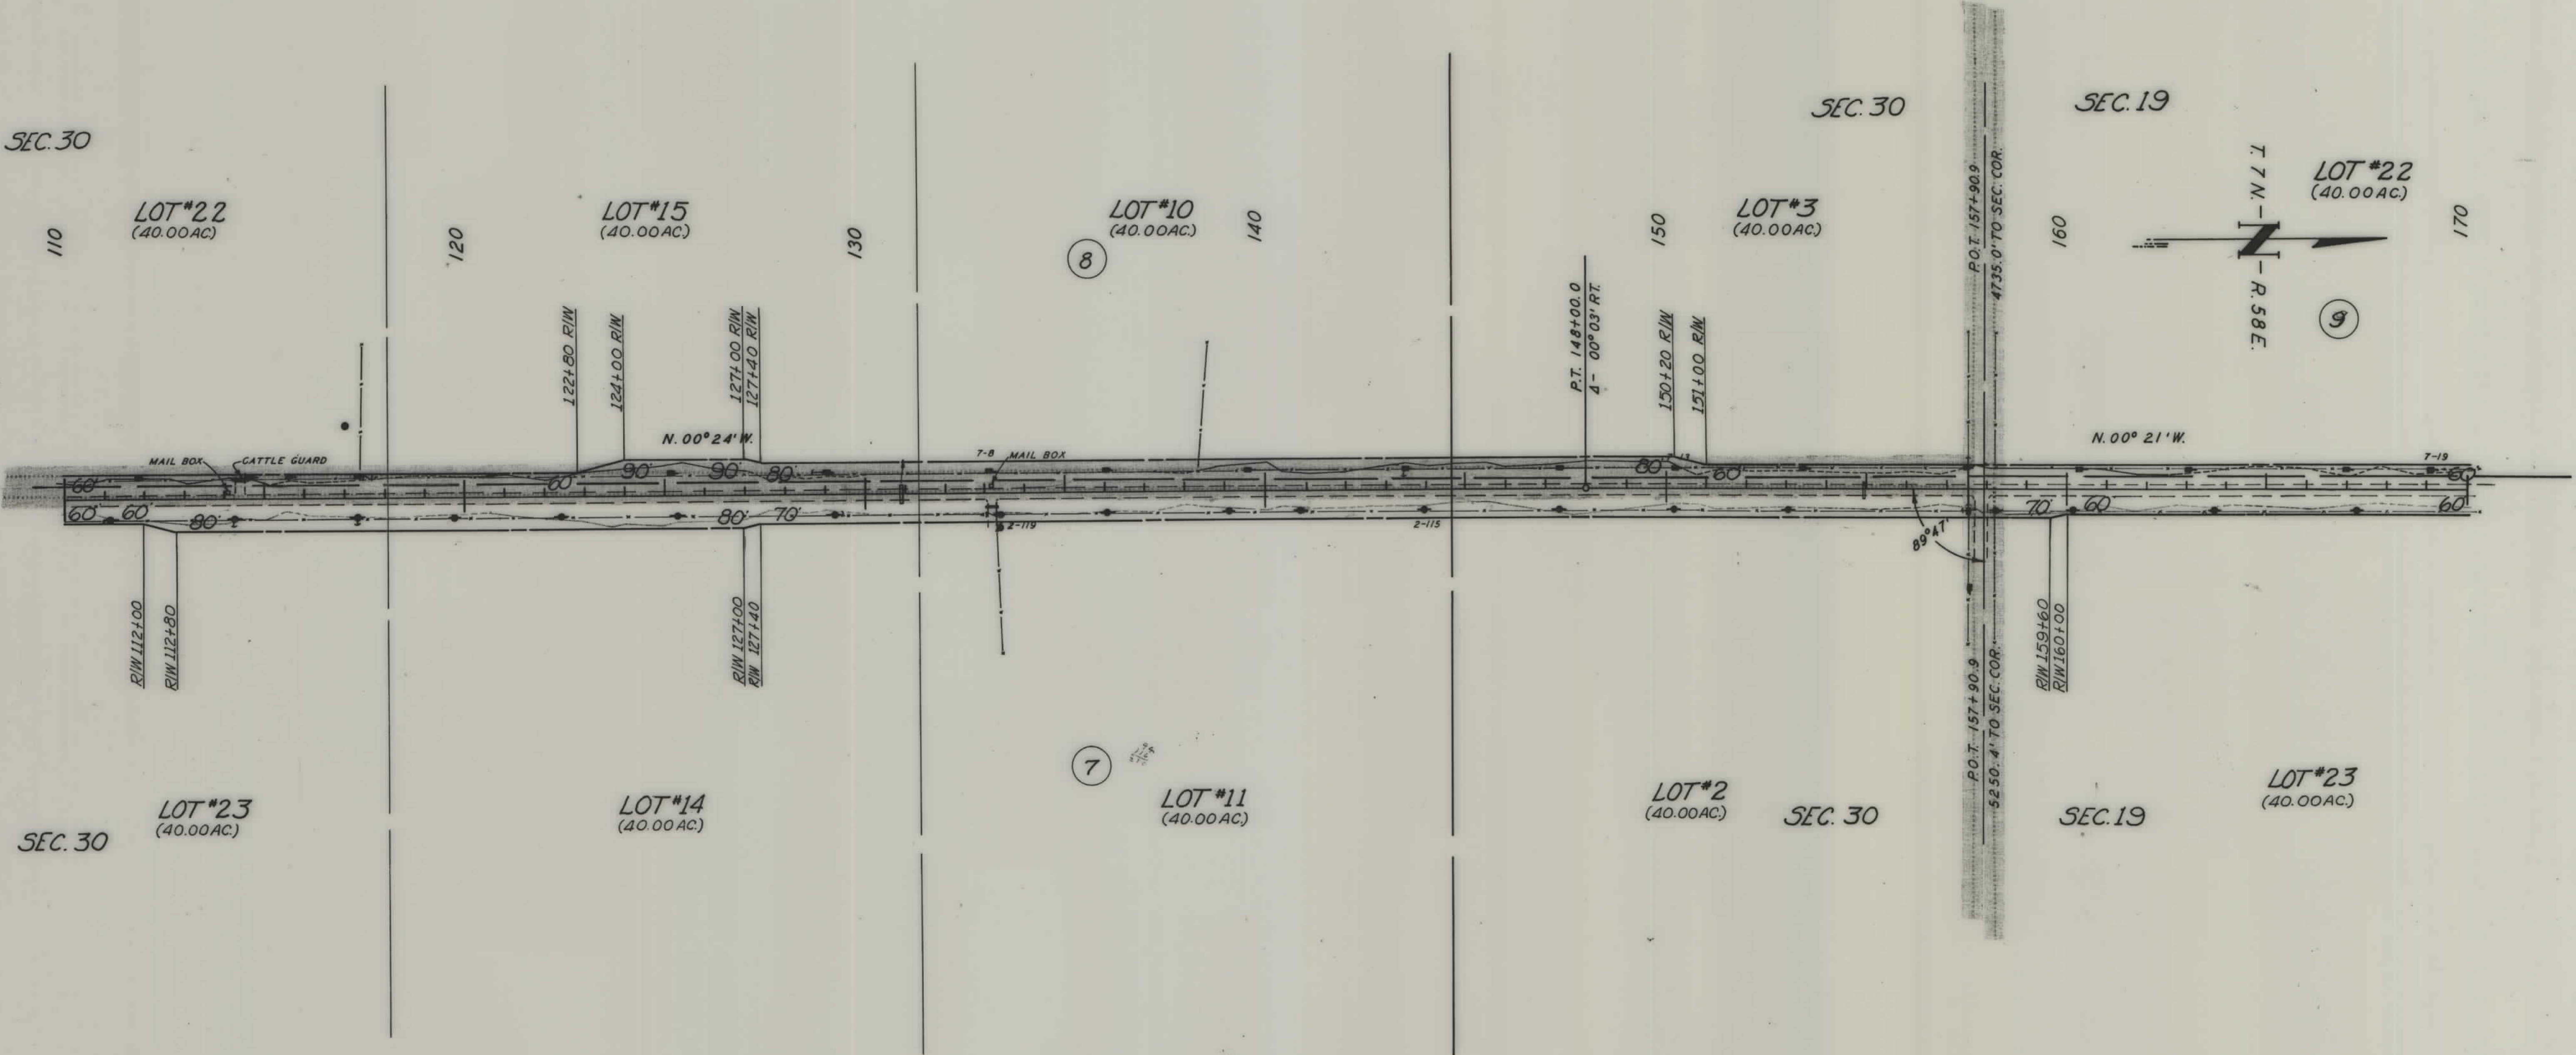

CONSTRUCTION LIMITS		STATE OF MONTANA	
TOP OF CUT	_____	STATE HIGHWAY COMMISSION	
TOE OF FILL	_____	LAND REQUIRED FOR RIGHT OF WAY	
MAP TRANS. TO R/W	_____	FALLON COUNTY	
MAP REVISED	_____	SCALE 1"=200' MAP COMPLETED _____	
B.P.R. APPROVAL	5/13/63		


OWNERSHIPS						
PARCEL	N A M E	A D D R E S S	TOTAL AREA	TAKING	LT. REMAINDER, RT.	
9	EMIL SCHAEFER (ETAL)	PLEVNA, MONT.	889.44 AC.	15.78 AC.	566.15 AC.	307.51 AC.
10	GEORGE HUBER (ESTATE)	PLEVNA, MONT.	487.88 "	5.26 "	8.45 "	466.01 "
11	WILLIAM EHRET	PLEVNA, MONT.		13.42 "		

FED. ROAD DIST. NO.	STATE	FED AID PROJECT NUMBERS		STATE NO.	SHEET NO.	TOTAL SHEETS
		CONST. NO.	R/W NO.			
8	MONT.		S-401(2)	3401-02	5	9

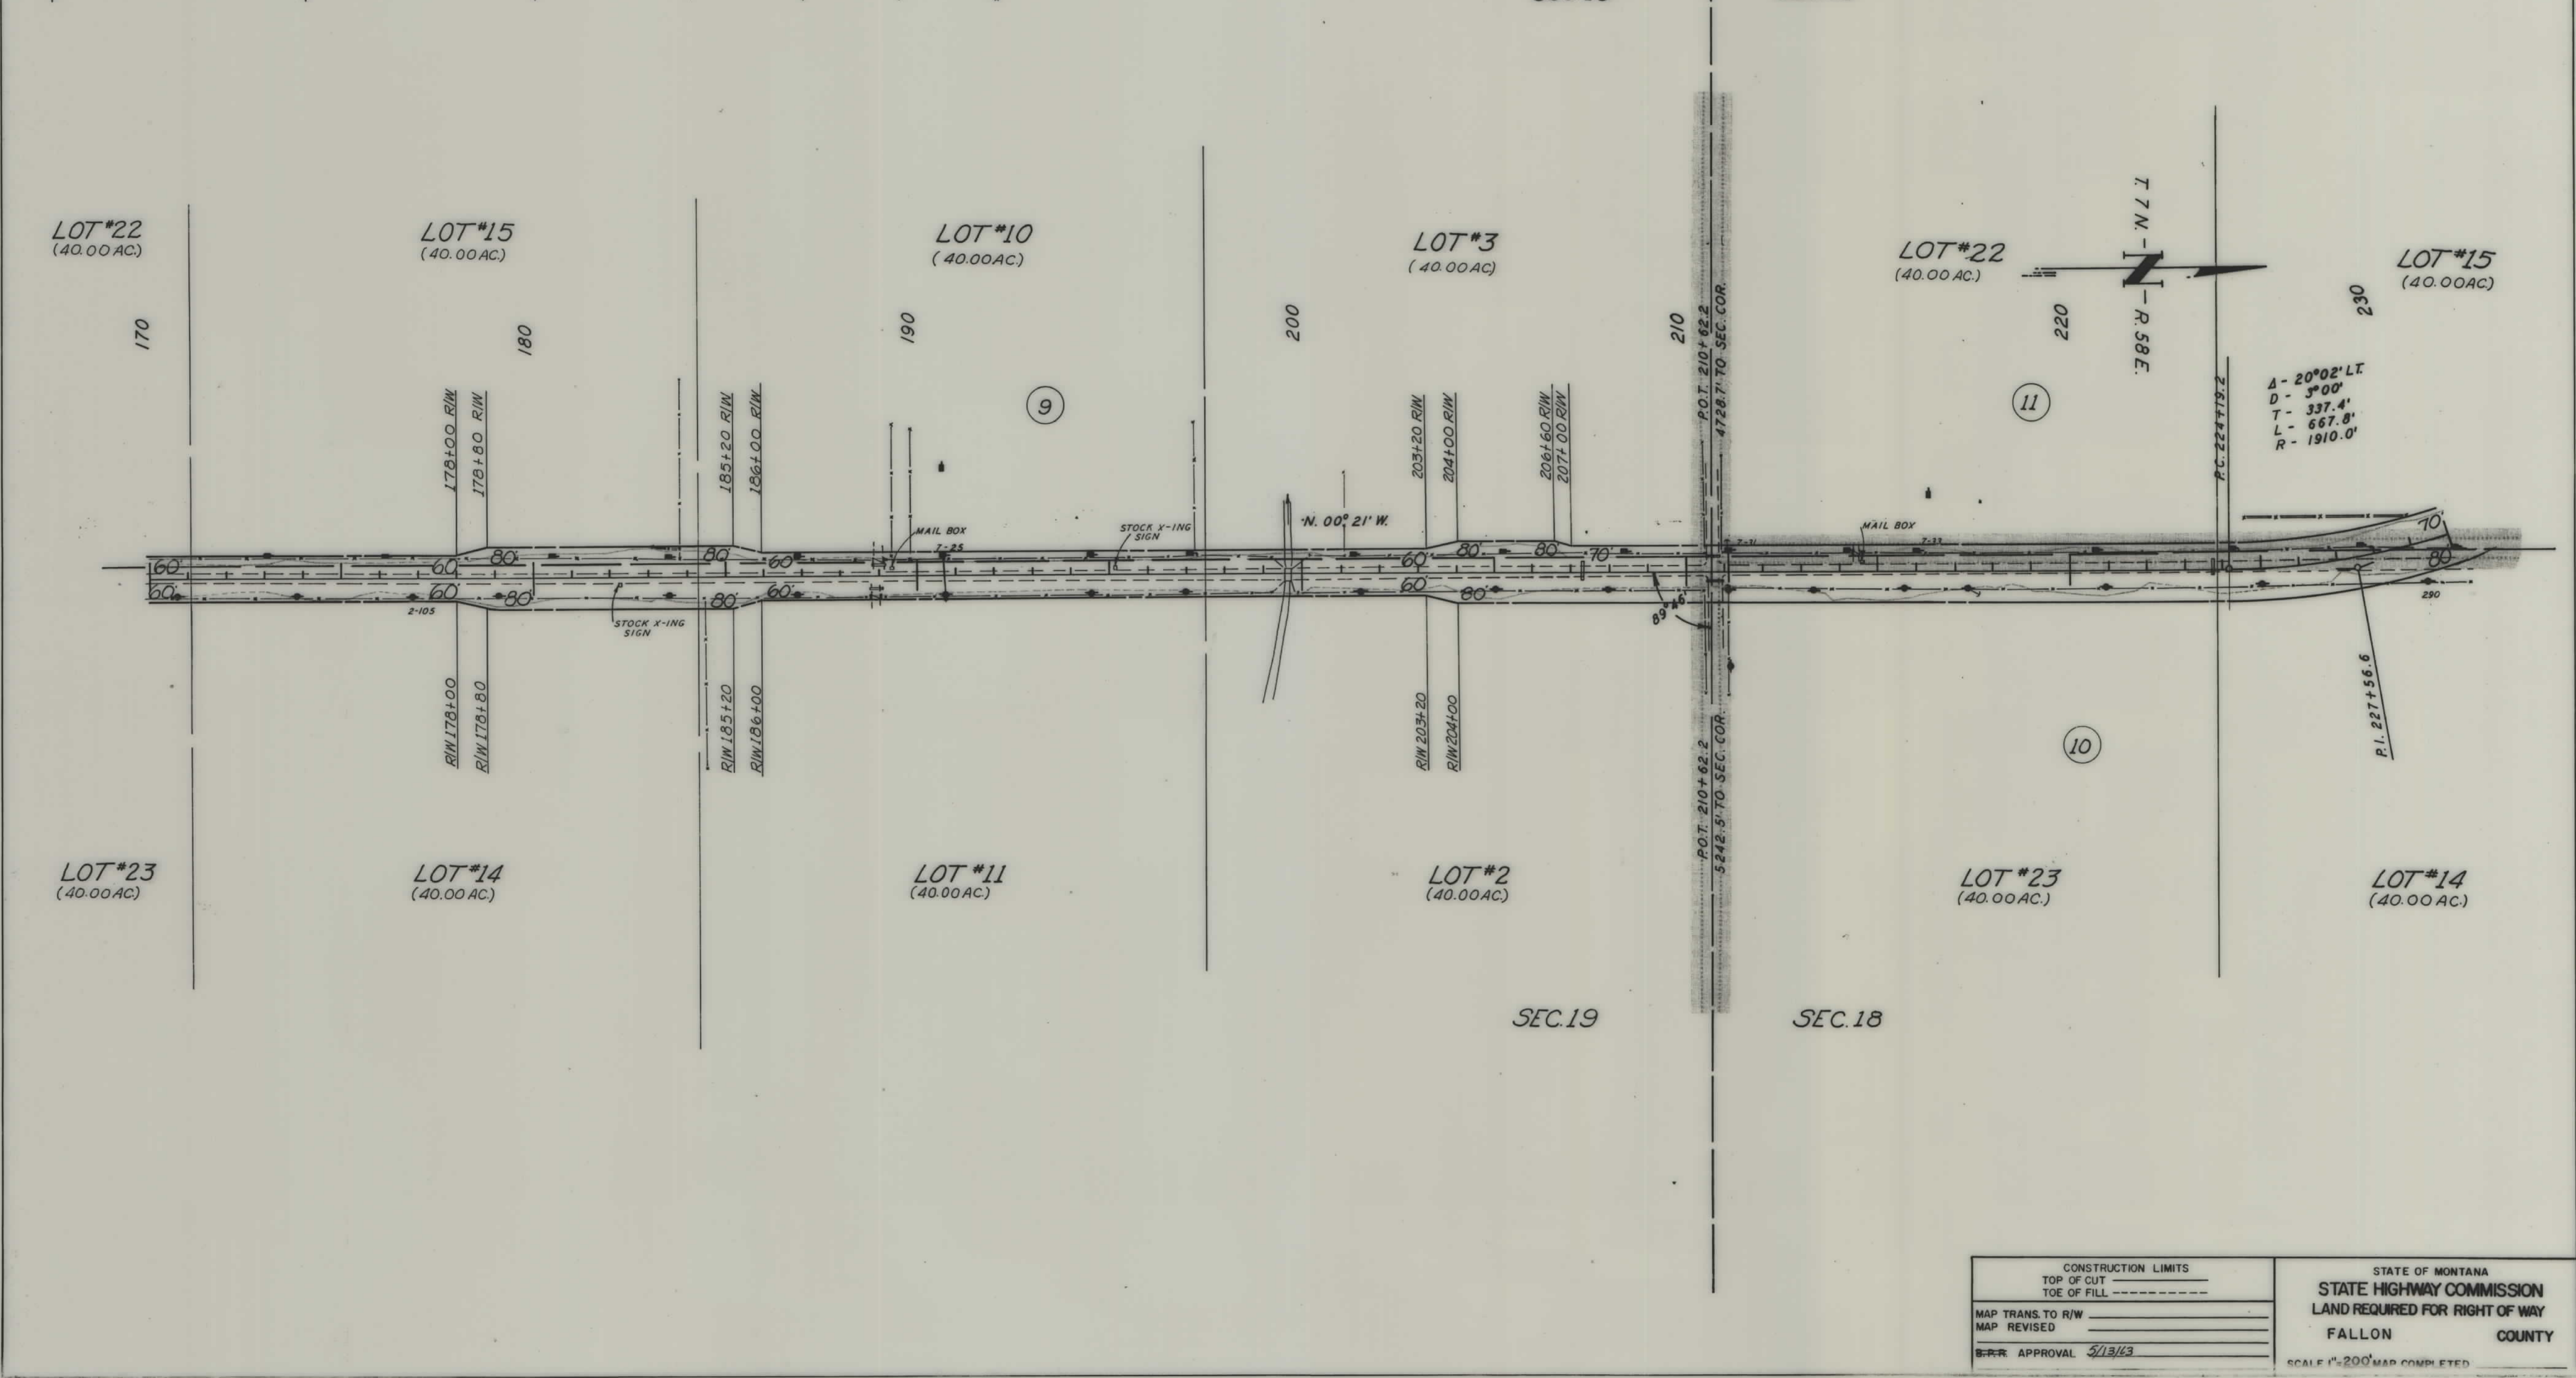

OWNERSHIPS					
PARCEL	N A M E	A D D R E S S	TOTAL AREA	TAKING	LT. REMAINDER. RT.
10	GEORGE HUBER (ESTATE)	PLEVNA, MONT.	487.88 AC.	5.26 AC.	482.62 AC.
11	WILLIAM EHRET	PLEVNA, MONT.	160.00 "	5.97 "	154.03 "
13	JULIUS RABE	PLEVNA, MONT.	263.41 "	1.52 "	261.89 "
14	ROBERT JANZ	WORLAND, WYOMING		0.14 "	
12	GEORGE HUBER EST.	PLEVNA, MONT.	1280.00 "	5.40 "	1274.60 "
10+12	GEORGE HUBER EST.	PLEVNA, MONT.			


FED. ROAD DIST. NO.	STATE	FED. AID PROJECT NUMBERS		STATE NO.	SHEET NO.	TOTAL SHEETS
		CONST. NO.	R/W NO.			
8	MONT.		S-401(2)	3401-02	6	9

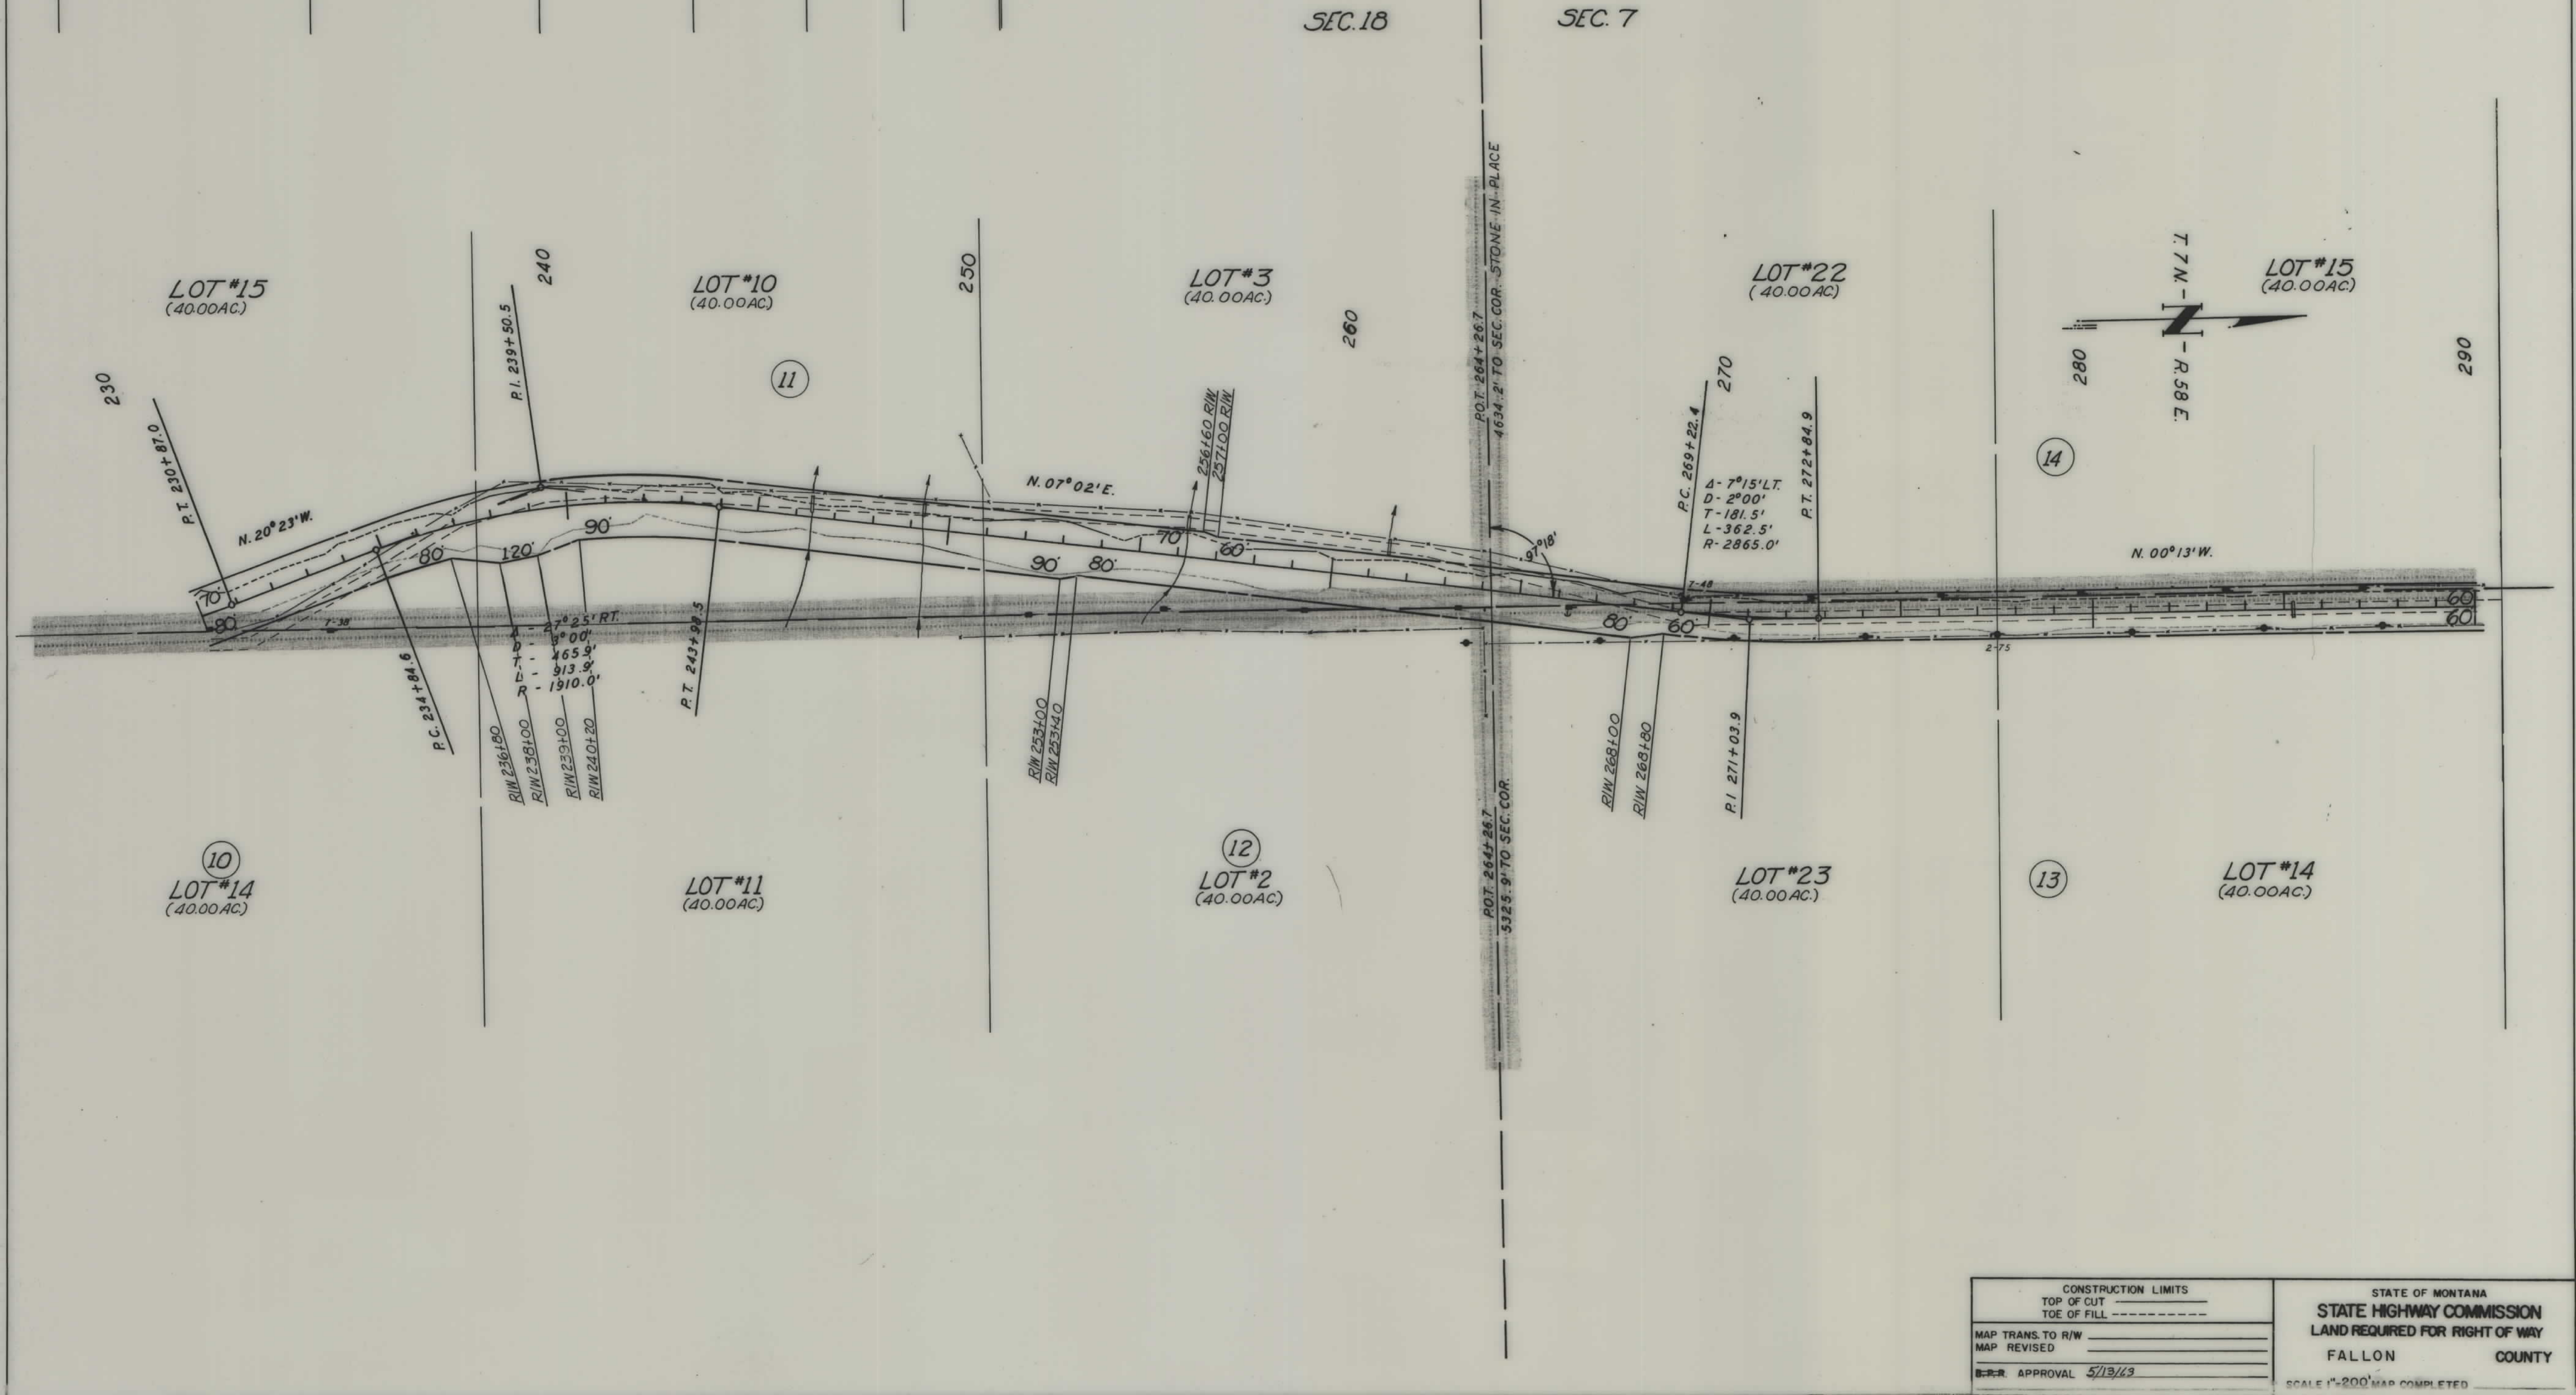

CONSTRUCTION LIMITS TOP OF CUT TOE OF FILL		STATE OF MONTANA STATE HIGHWAY COMMISSION LAND REQUIRED FOR RIGHT OF WAY FALLON COUNTY	
MAP TRANS. TO R/W		SCALE 1"=200' MAP COMPLETED	
MAP REVISED			
E-R-R APPROVAL 5/13/73			


OWNERSHIPS					
N A M E	A D D R E S S	TOTAL AREA	TAKING	LT. REMAINDER. RT.	
RIEGER BROS.	PLEVNA, MONT.	799.92 AC.	35.39 AC.	290.99 AC.	473.54 AC.

FED. ROAD DIST. NO.	STATE	FED. AID PROJECT NUMBERS		STATE NO.	SHEET NO.	TOTAL SHEETS
		CONST. NO.	R/W NO.			
8	MONT.		S-401(2)	3401-02	8	9

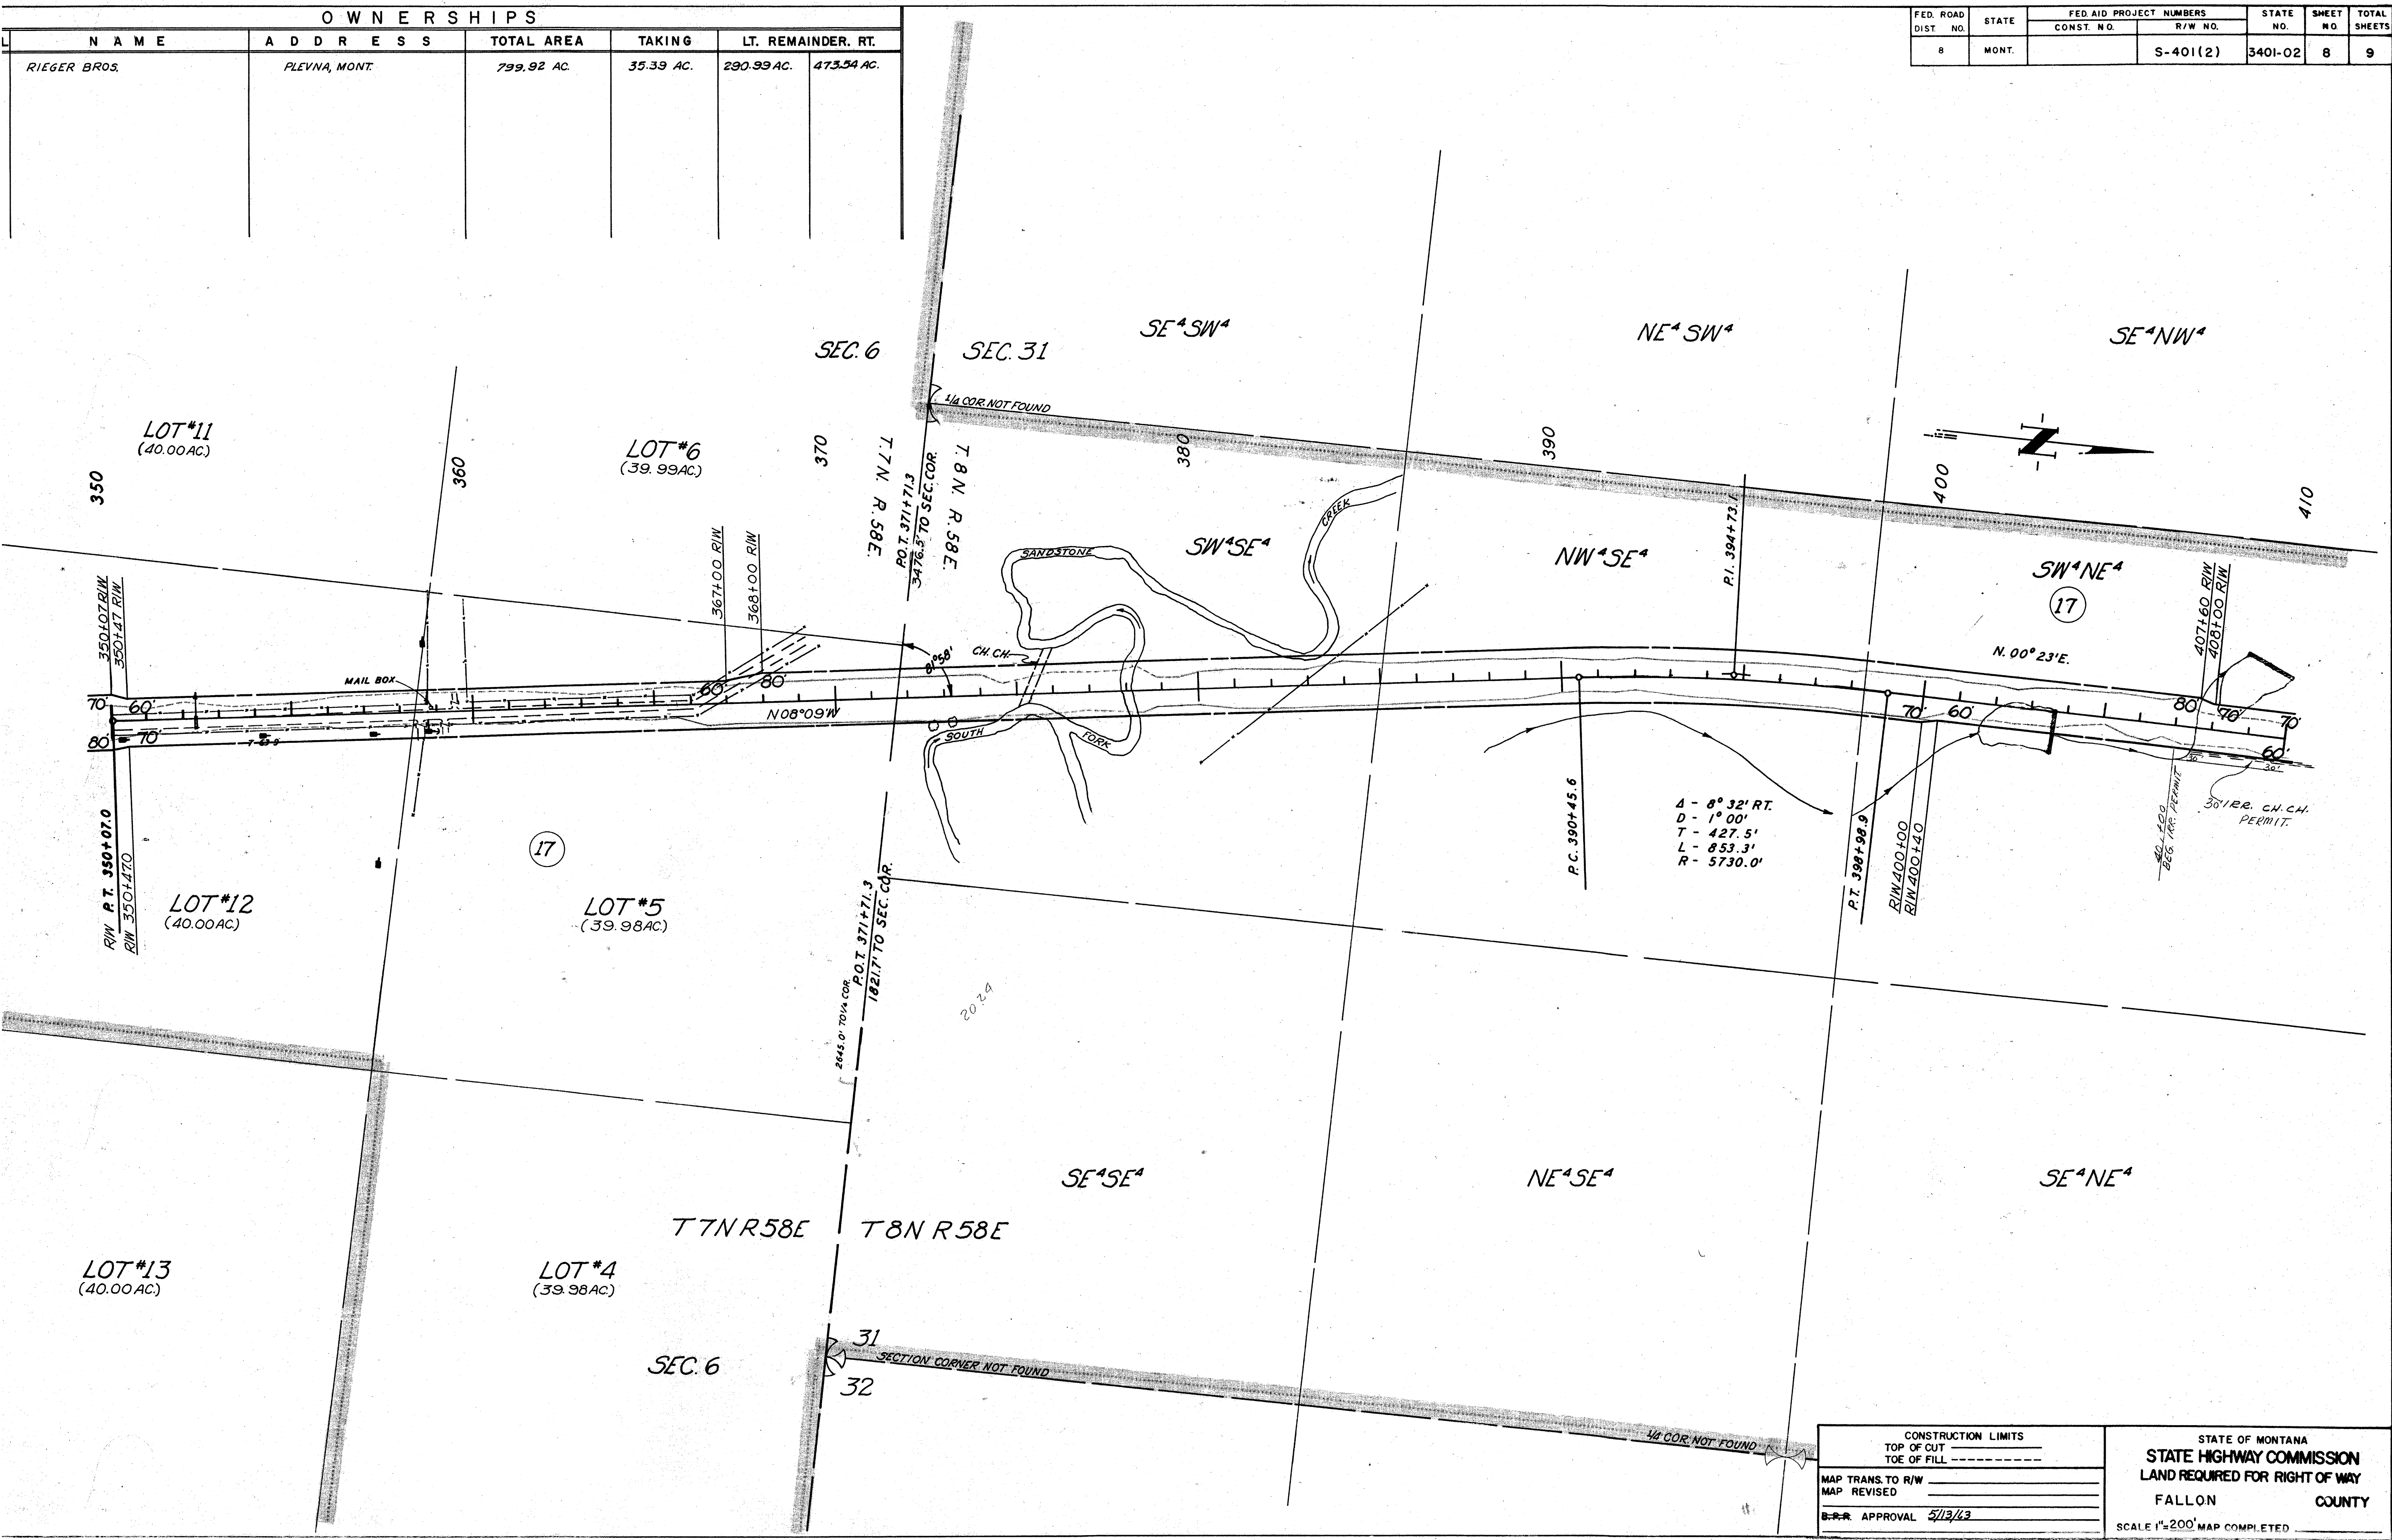

OWNERSHIPS					
PARCEL	N A M E	A D D R E S S	TOTAL AREA	TAKING	LT. REMAINDER. RT.
17	REIGER BROS.	PLEVNA, MONT.	799.92 AC.	35.39 AC.	290.99 AC.
18	TOWN OF PLEVNA	PLEVNA, MONT.	5.52 "	0.23 "	473.54 AC.
19	KARL HEPPERLE	PLEVNA, MONT.	10.82 "	0.26 "	5.29 "
20	AMBROSEY LAVONNE THIELEN	PLEVNA, MONT.	13.46 "	2.41 "	10.30 "
21	TILLIE THIELEN	PLEVNA, MONT.	21,858.30 SQ. FT.	NOT	REQUIRED

FED. ROAD DIST. NO.	STATE	FED. AID PROJECT NUMBERS		STATE NO.	SHEET NO.	TOTAL SHEETS
		CONST. NO.	R/W NO.			
8	MONT.		S-401(2)	3401-02	9	9

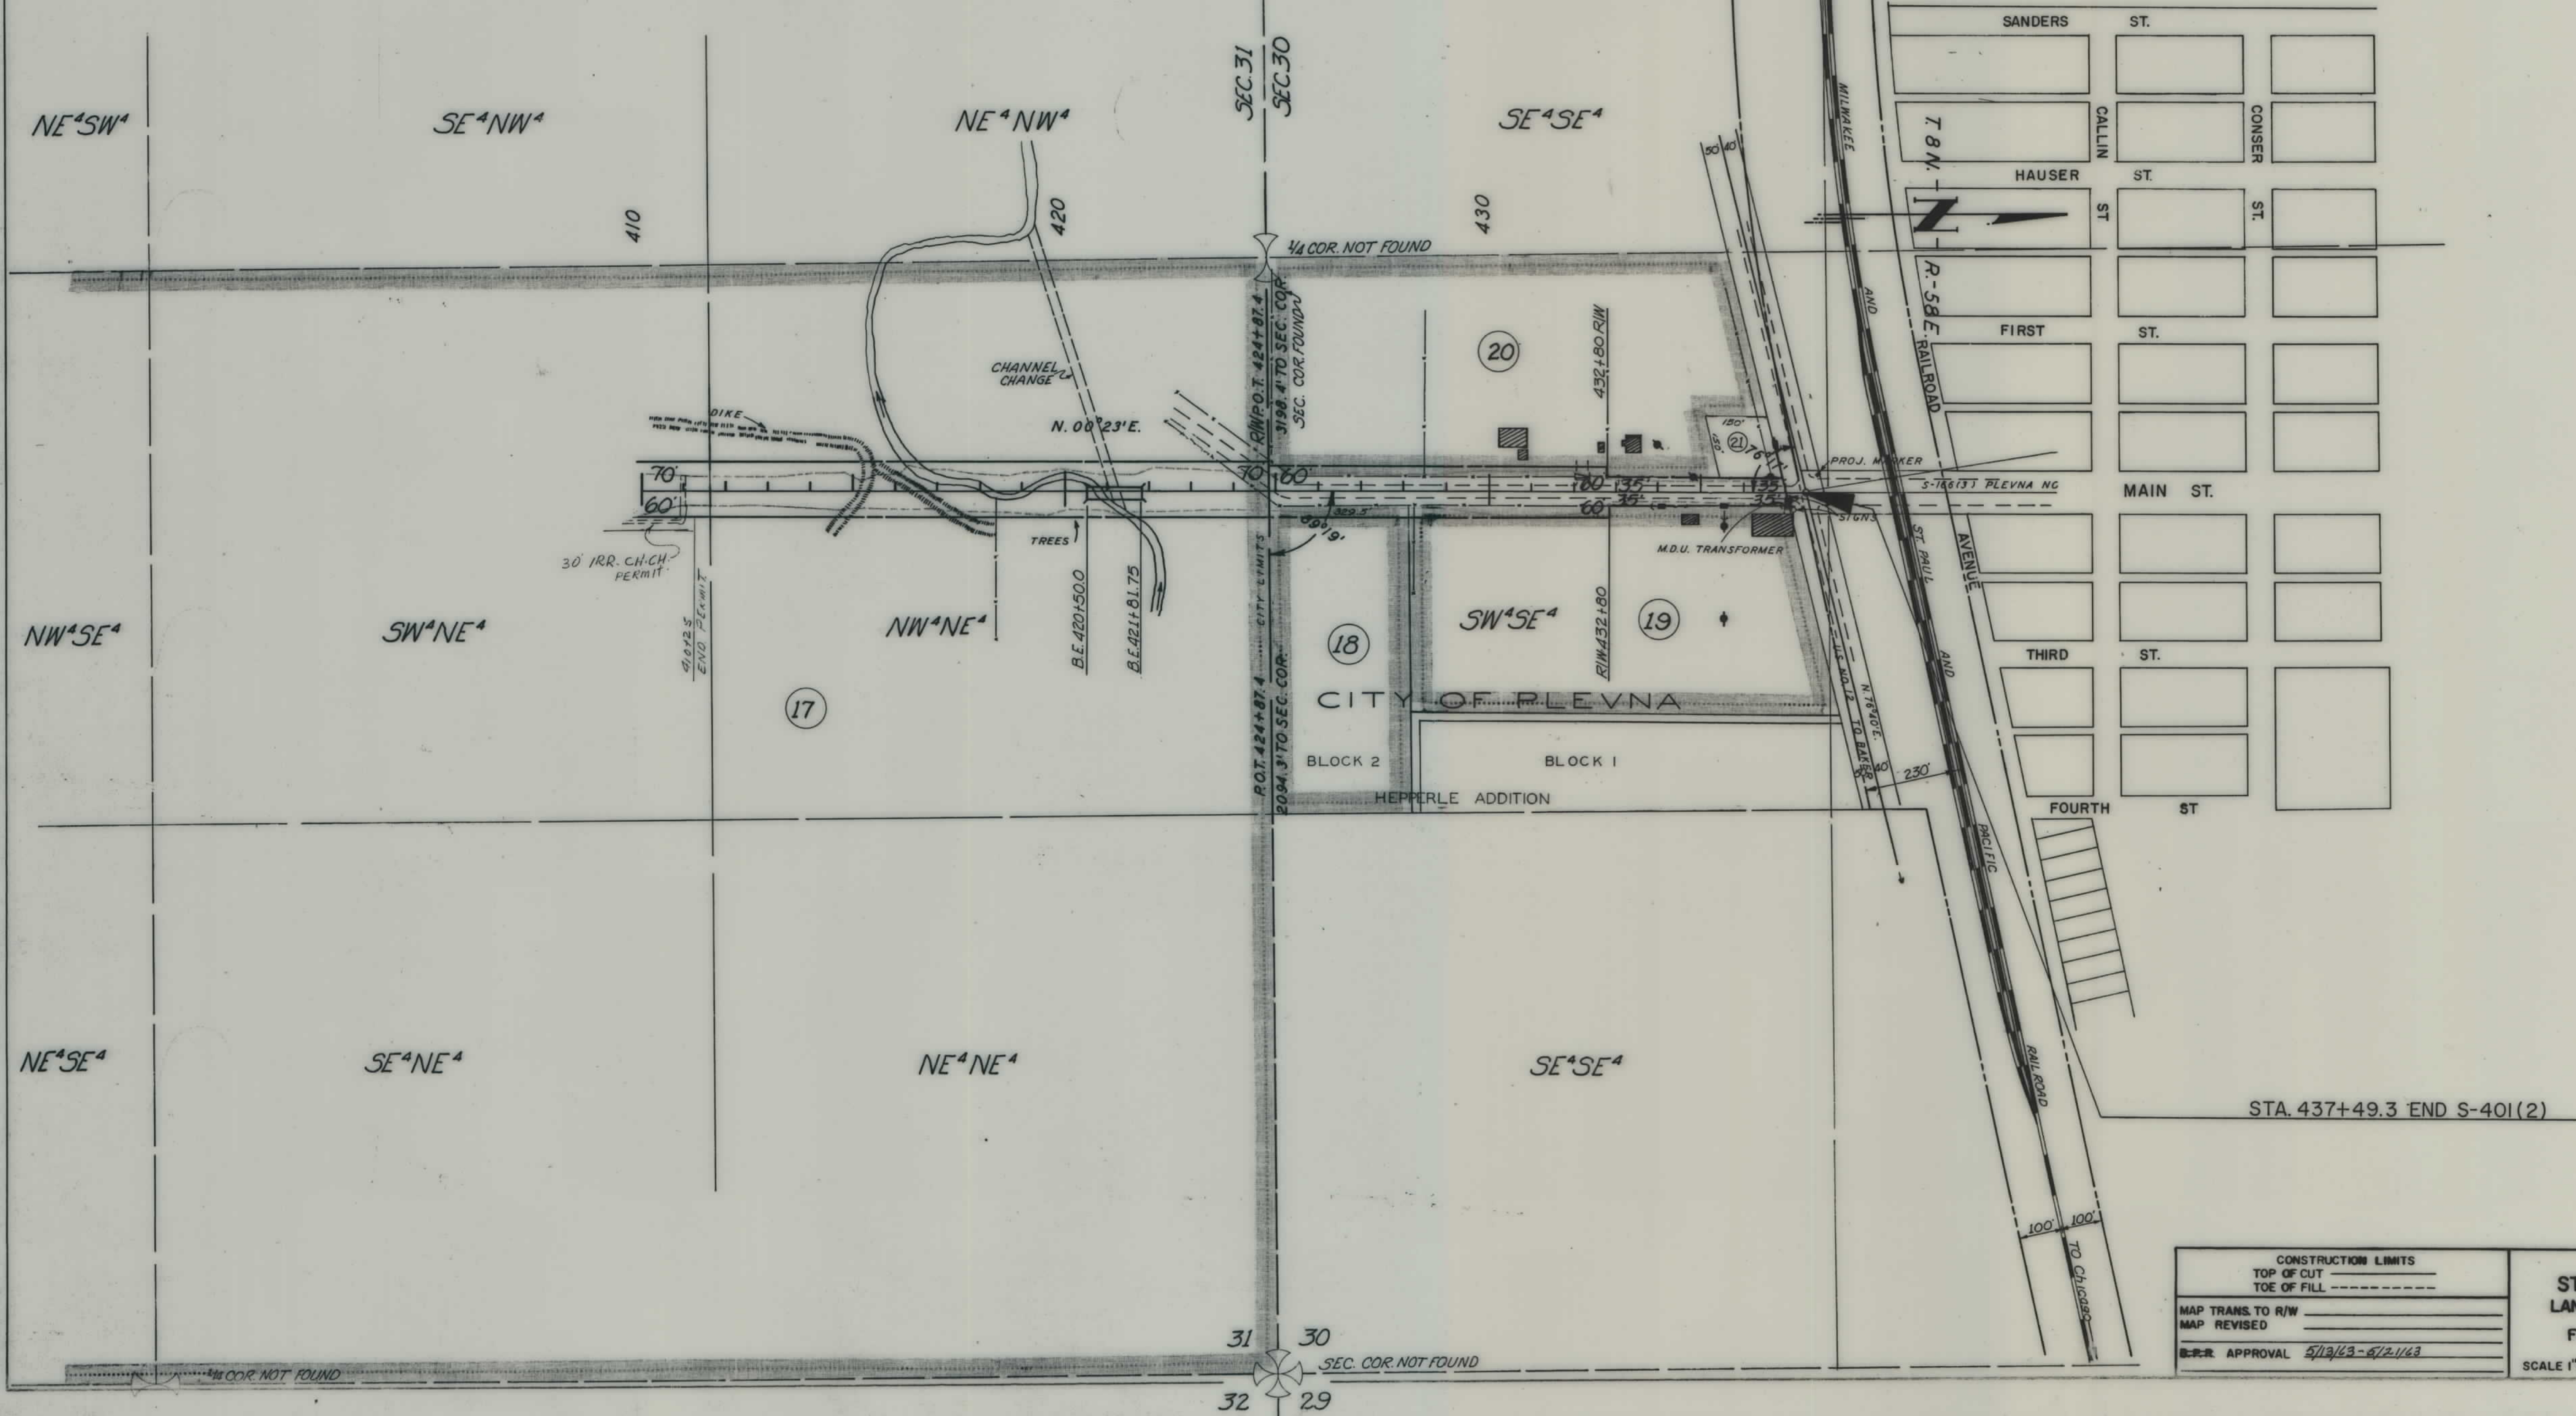

CONSTRUCTION LIMITS		STATE OF MONTANA	
TOP OF CUT	-----	STATE HIGHWAY COMMISSION	
TOE OF FILL	-----	LAND REQUIRED FOR RIGHT OF WAY	
MAP TRANS. TO R/W	-----	FALLON COUNTY	
MAP REVISED	-----	SCALE 1"=200'	
APP. APPROVAL	5/13/63-5/21/63	MAP COMPLETED	