


PLANS
NOT
TO
SCALE

FED. ROAD DIST. NO.	STATE	FED. AID PROJECT NUMBERS		STATE NO.	SHEET NO.	TOTAL SHEETS
		CONST. NO.	R/W NO.			
8	MONT.		S-406(2)	3406-02	1	8

STATE OF MONTANA
STATE HIGHWAY COMMISSION


SOUTHEAST OF FALLON — CABIN CREEK

RIGHT OF WAY PLAN OF
FEDERAL AID PROJECT NO. S-406(2) R/W
S-406() CONST.
SOUTHEAST OF FALLON — CABIN CREEK

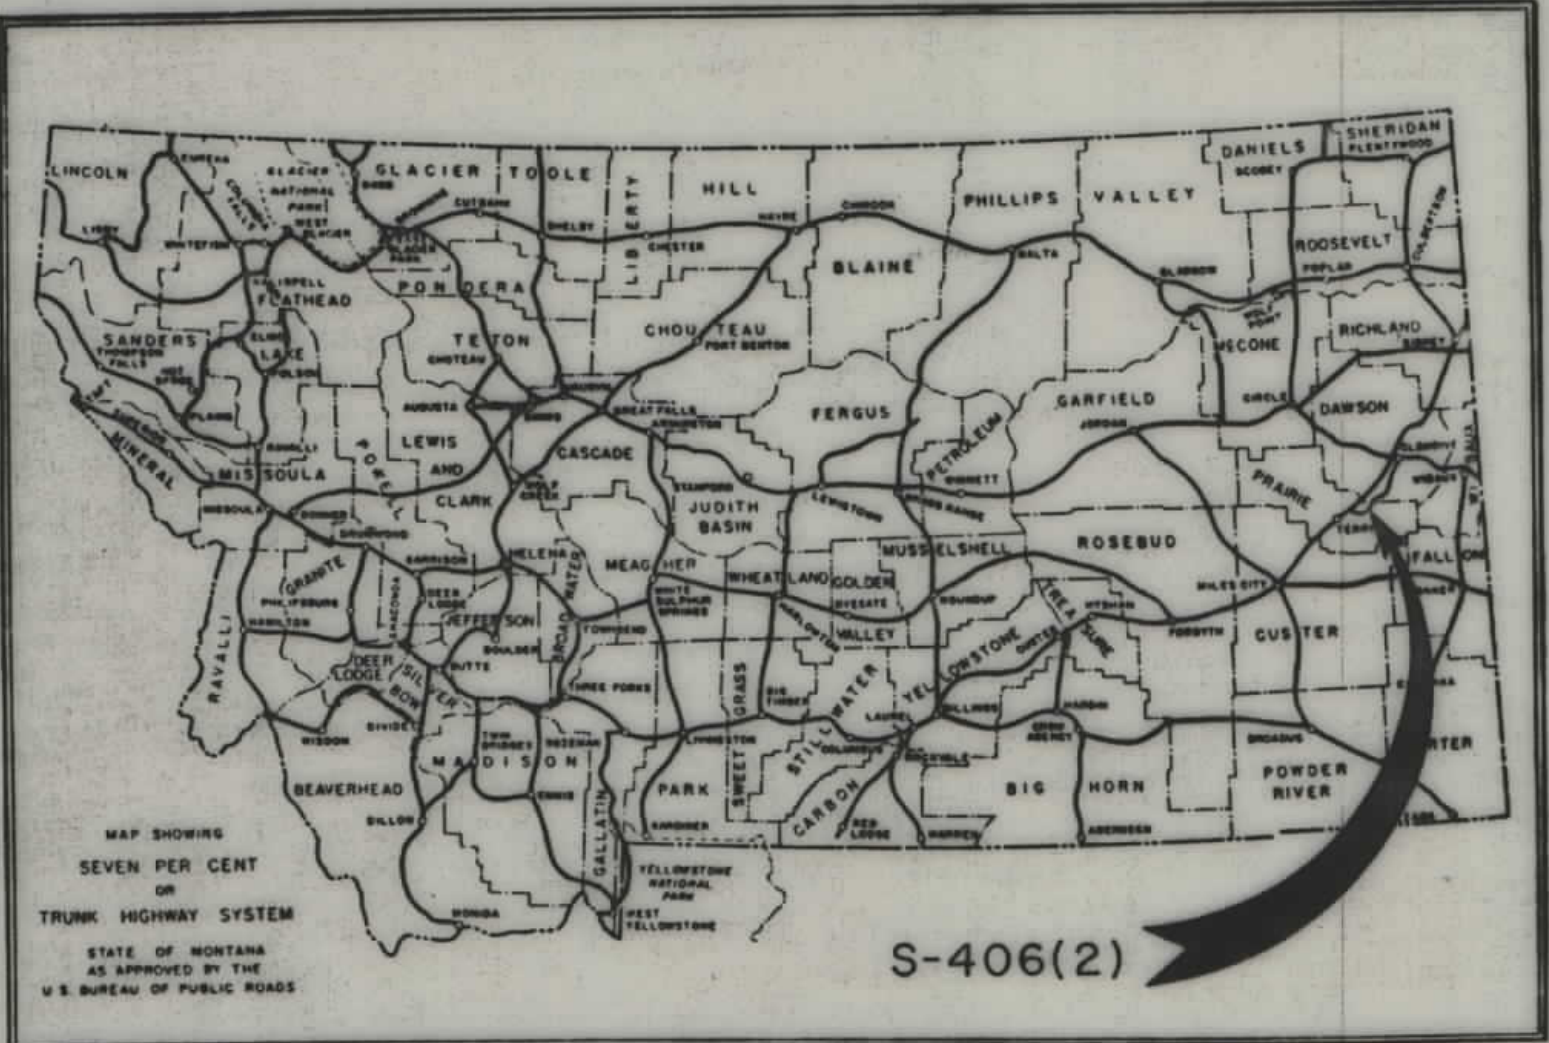


CONVENTIONAL SIGNS	
STATE AND NATIONAL LINE.....	-----
COUNTY LINE.....	-----
CITY, VILLAGE OR BOROUGH LINE.....	-----
TOWNSHIP LINE.....	-----
SECTION LINE.....	-----
RESERVATION LINE.....	-----
FENCE LINE.....	-----
GUARD RAIL.....	-----
OWNERSHIP BOUNDARY.....	-----
RIGHT OF WAY LINE.....	-----
RIGHT OF WAY LINE FENCED.....	-----
TRAVELED WAY.....	-----
RAILROADS.....	-----
RETAINING WALLS.....	-----
BASE OR SURVEY LINE.....	-----
LEVEE.....	-----
CULVERTS IN PLACE (PLAN).....	-----
NEW CULVERTS (PLAN).....	-----
NEW CULVERTS (PROFILE).....	-----
TROLLEY POLE.....	-----
POWER POLE.....	-----
TELEPHONE OR TELEGRAPH POLE.....	-----
MARSH.....	-----
DITCH.....	-----
RIPRAP.....	-----
BRIDGE.....	-----
SECTION CORNER.....	FOUND UNFOUND
1/4 SECTION CORNER.....	FOUND UNFOUND
1/16 CORNER.....	FOUND UNFOUND
CENTER OF SECTION.....	FOUND UNFOUND
CONTROL OF ACCESS WITH FENCE.....	-----
CONTROL OF ACCESS WITHOUT FENCE.....	-----
PARCEL NUMBER.....	-----
CATTLE GUARD.....	-----
GATE IN FENCE.....	-----
CONSTRUCTION LIMITS.....	CUT FILL

0+00.0 BEG. S-406(2)
12' LT. STA. 379+10.4 ON S-201(3)
P.O.S.T. STA. 379+12.0 ON S-201(3)

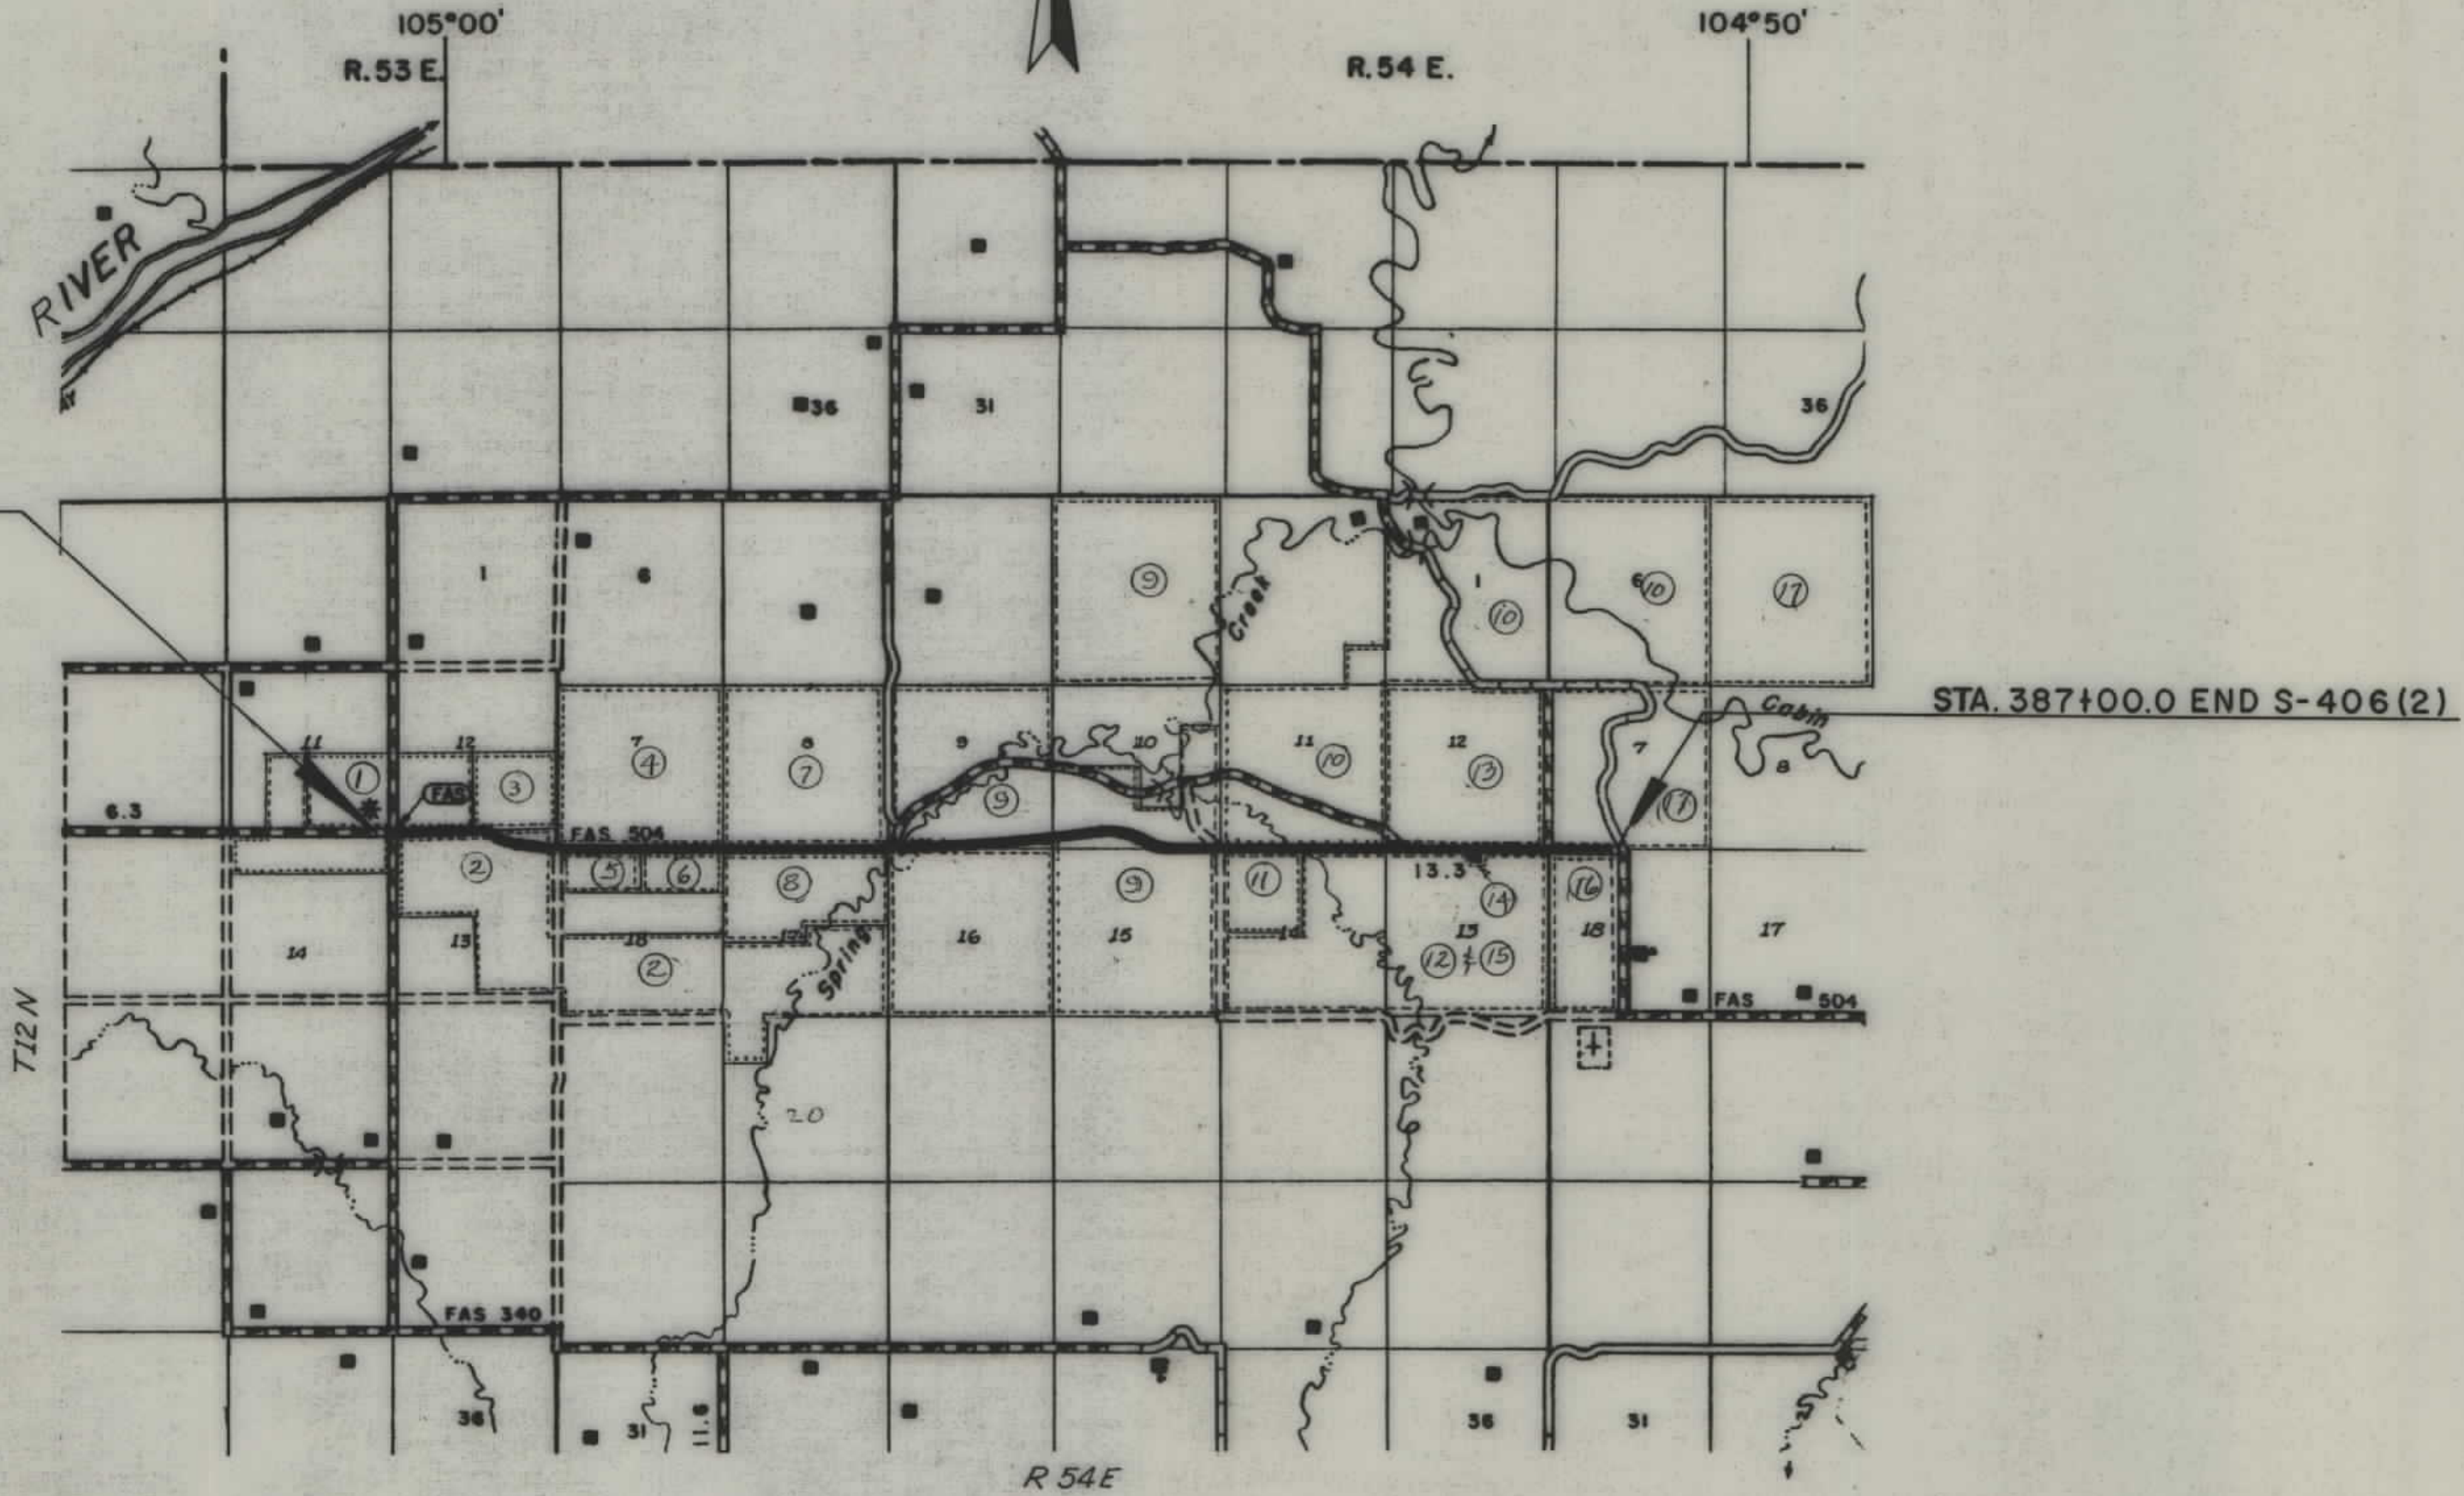

OWNERSHIPS					
PARCEL	NAME	ADDRESS	TOTAL AREA	TAKING	LT-REMAINDER-RT
1	JACOB STICKEL	FALLON, MONT.	320.00	5.41	314.59
2	REUBEN & VIRGINIA STICKEL	" "	1084.14	12.95	19.43
3	ALBERT & ERNA STICKEL	" "	160.00	0.14	159.86


FED. ROAD DIST. NO.	STATE	FED. AID PROJECT NO.	STATE NO.	SHEET NO.	TOTAL SHEETS
8	MONT.	S-406(2)	3406-02	2	8

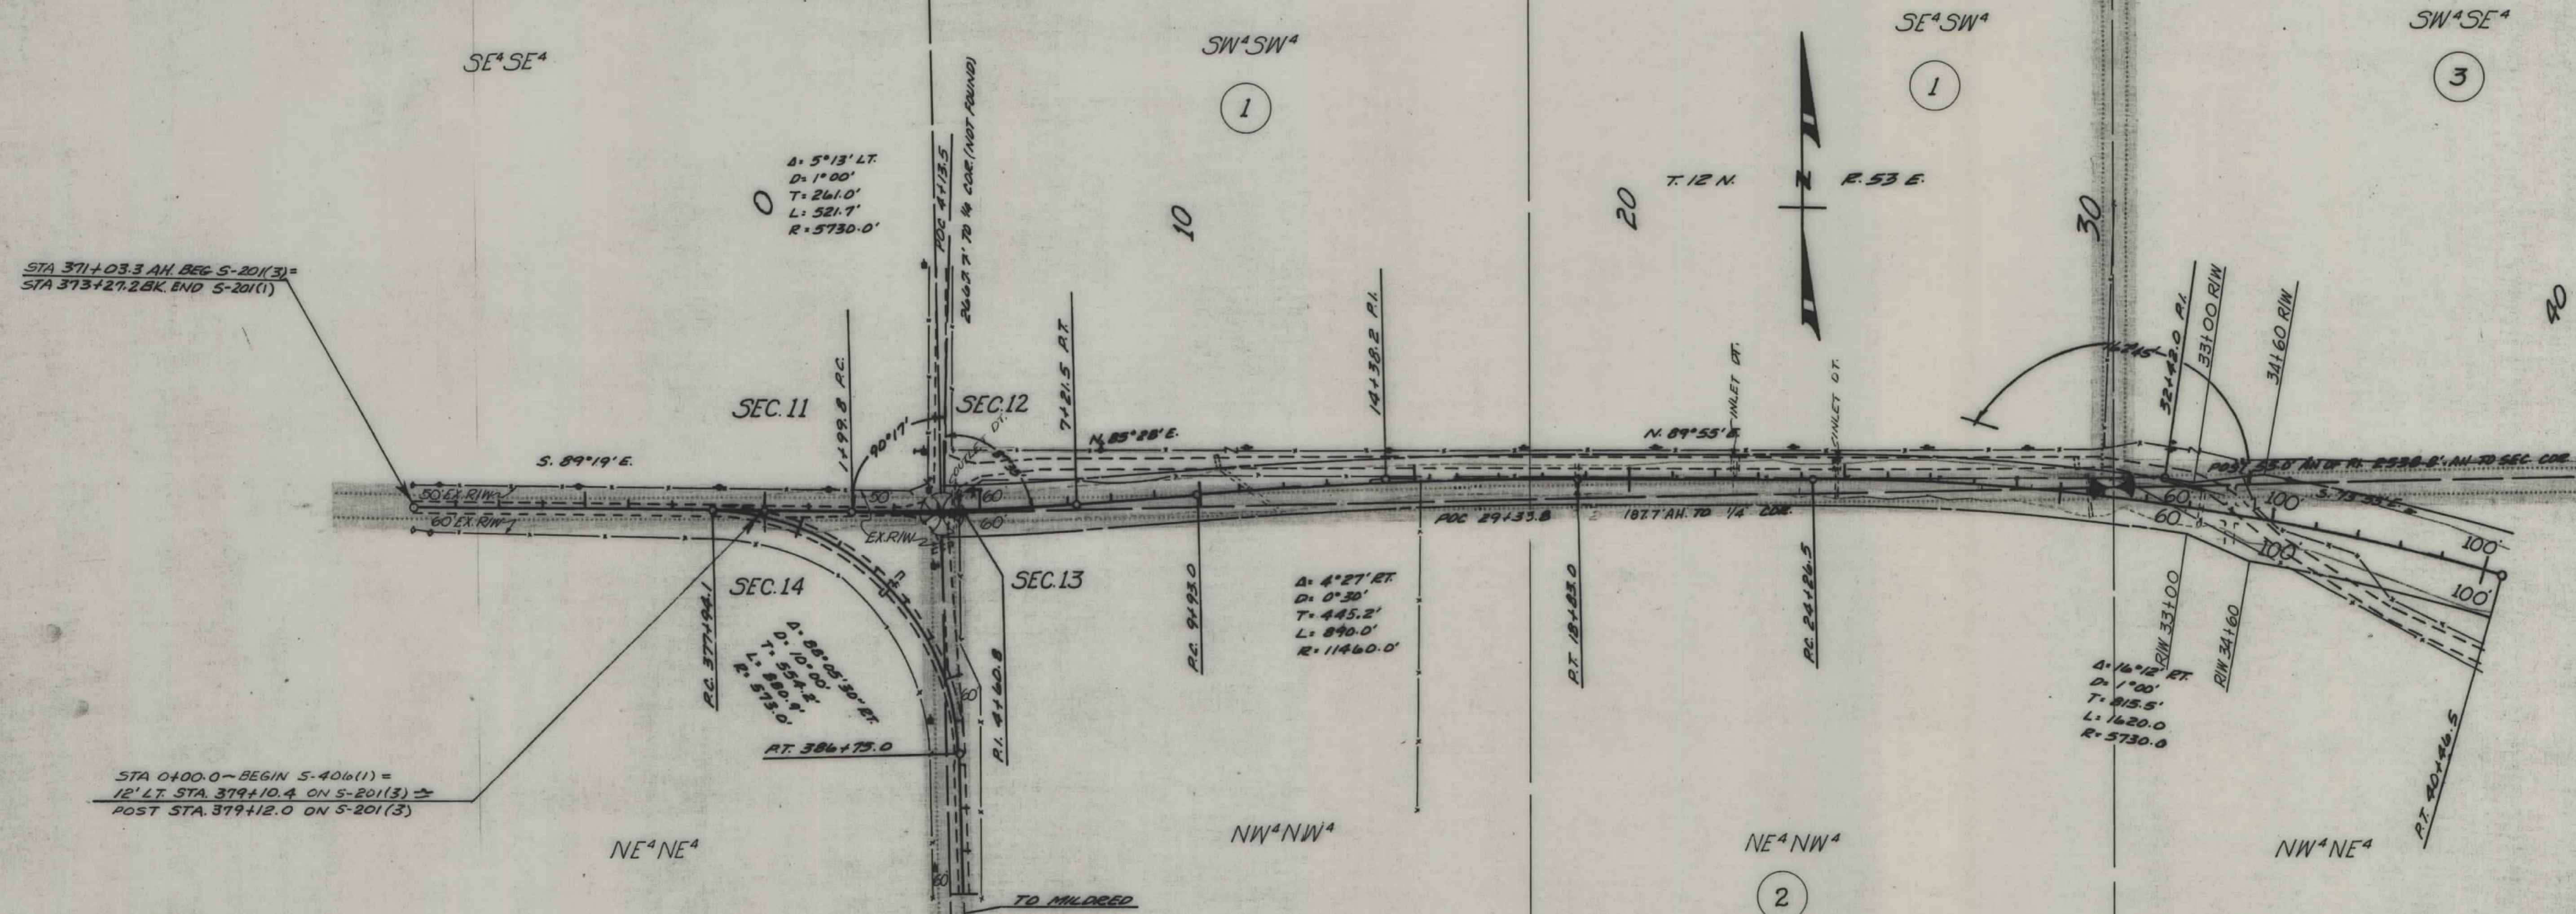

CONSTRUCTION LIMITS		STATE OF MONTANA	
TOP OF CUT	_____	STATE HIGHWAY COMMISSION	
TOE OF FILL	_____	LAND REQUIRED FOR RIGHT OF WAY	
MAP TRANS. TO R/W	_____	PRAIRIE COUNTY	
MAP REVISED	_____	SCALE 1"=200' MAP COMPLETED	
B-P-R. APPROVAL	3/29/63		


OWNERSHIPS						
PARCEL	NAME	ADDRESS	TOTAL AREA	TAKING	LT-REMAINDER-RT	
2	REUBEN & VIRGINIA STICKEL	FALLON, MONT.	1084.14	12.95	19.43	1051.76
3	ALBERT & ERNA STICKEL	" "	160.00	0.14	159.86	"
4	ALBERT STICKEL	" "	641.12	3.21	637.91	"
5	GOTTLIEB SACKMAN	TERRY, MONT.	81.24	6.27	74.97	"
6	GOTTLIEB & KATHERINA SACKMAN	" "	80.00	7.24	72.76	"

FED. ROAD DIST. NO.	STATE	FED. AID PROJECT NUMBERS		STATE NO.	SHEET NO.	TOTAL SHEETS
		CONST. NO.	R/W NO.			
8	MONT.		S-406(2)	3406-02	3	8

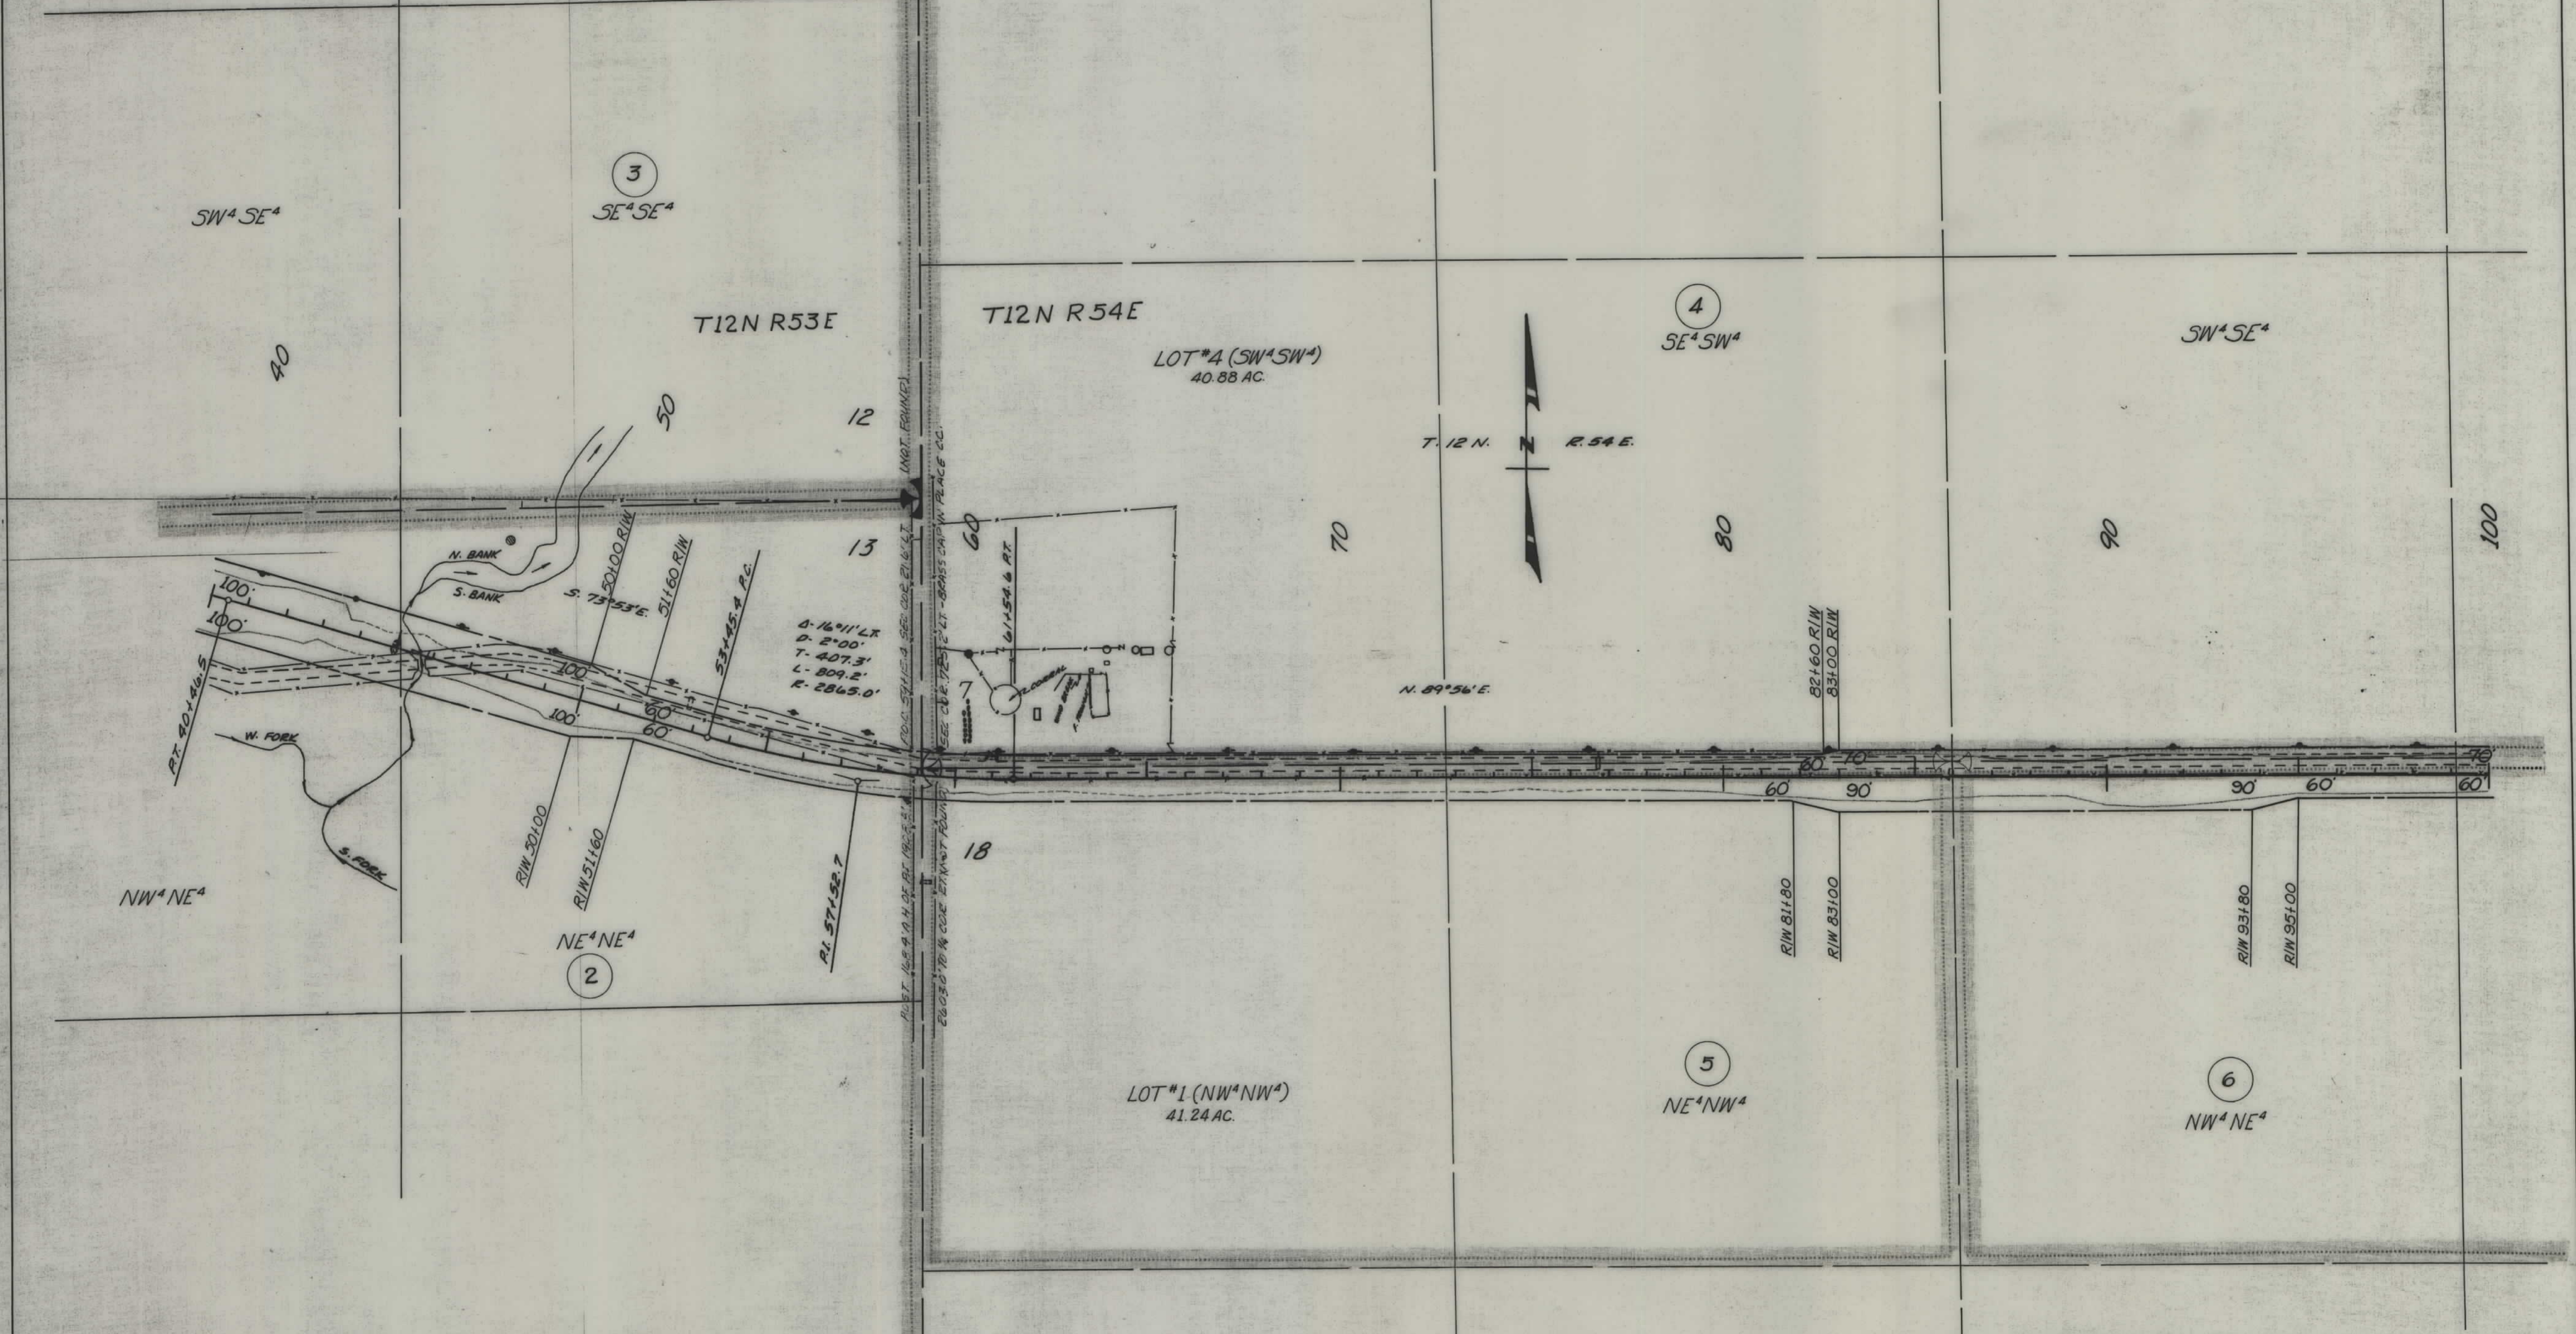


CONSTRUCTION LIMITS		STATE OF MONTANA	
TOP OF CUT -----		STATE HIGHWAY COMMISSION	
TOE OF FILL -----		LAND REQUIRED FOR RIGHT OF WAY	
MAP TRANS. TO R/W		PRAIRIE COUNTY	
MAP REVISED		SCALE 1"=200' MAP COMPLETED	
APPROVAL: 9/29/63			

FED. ROAD DIST. NO.	STATE	FED. AID PROJECT NUMBERS		STATE NO.	SHEET NO.	TOTAL SHEETS
		CONST. NO.	R/W NO.			
8	MONT.		S-406(2)	3406-02	4	8

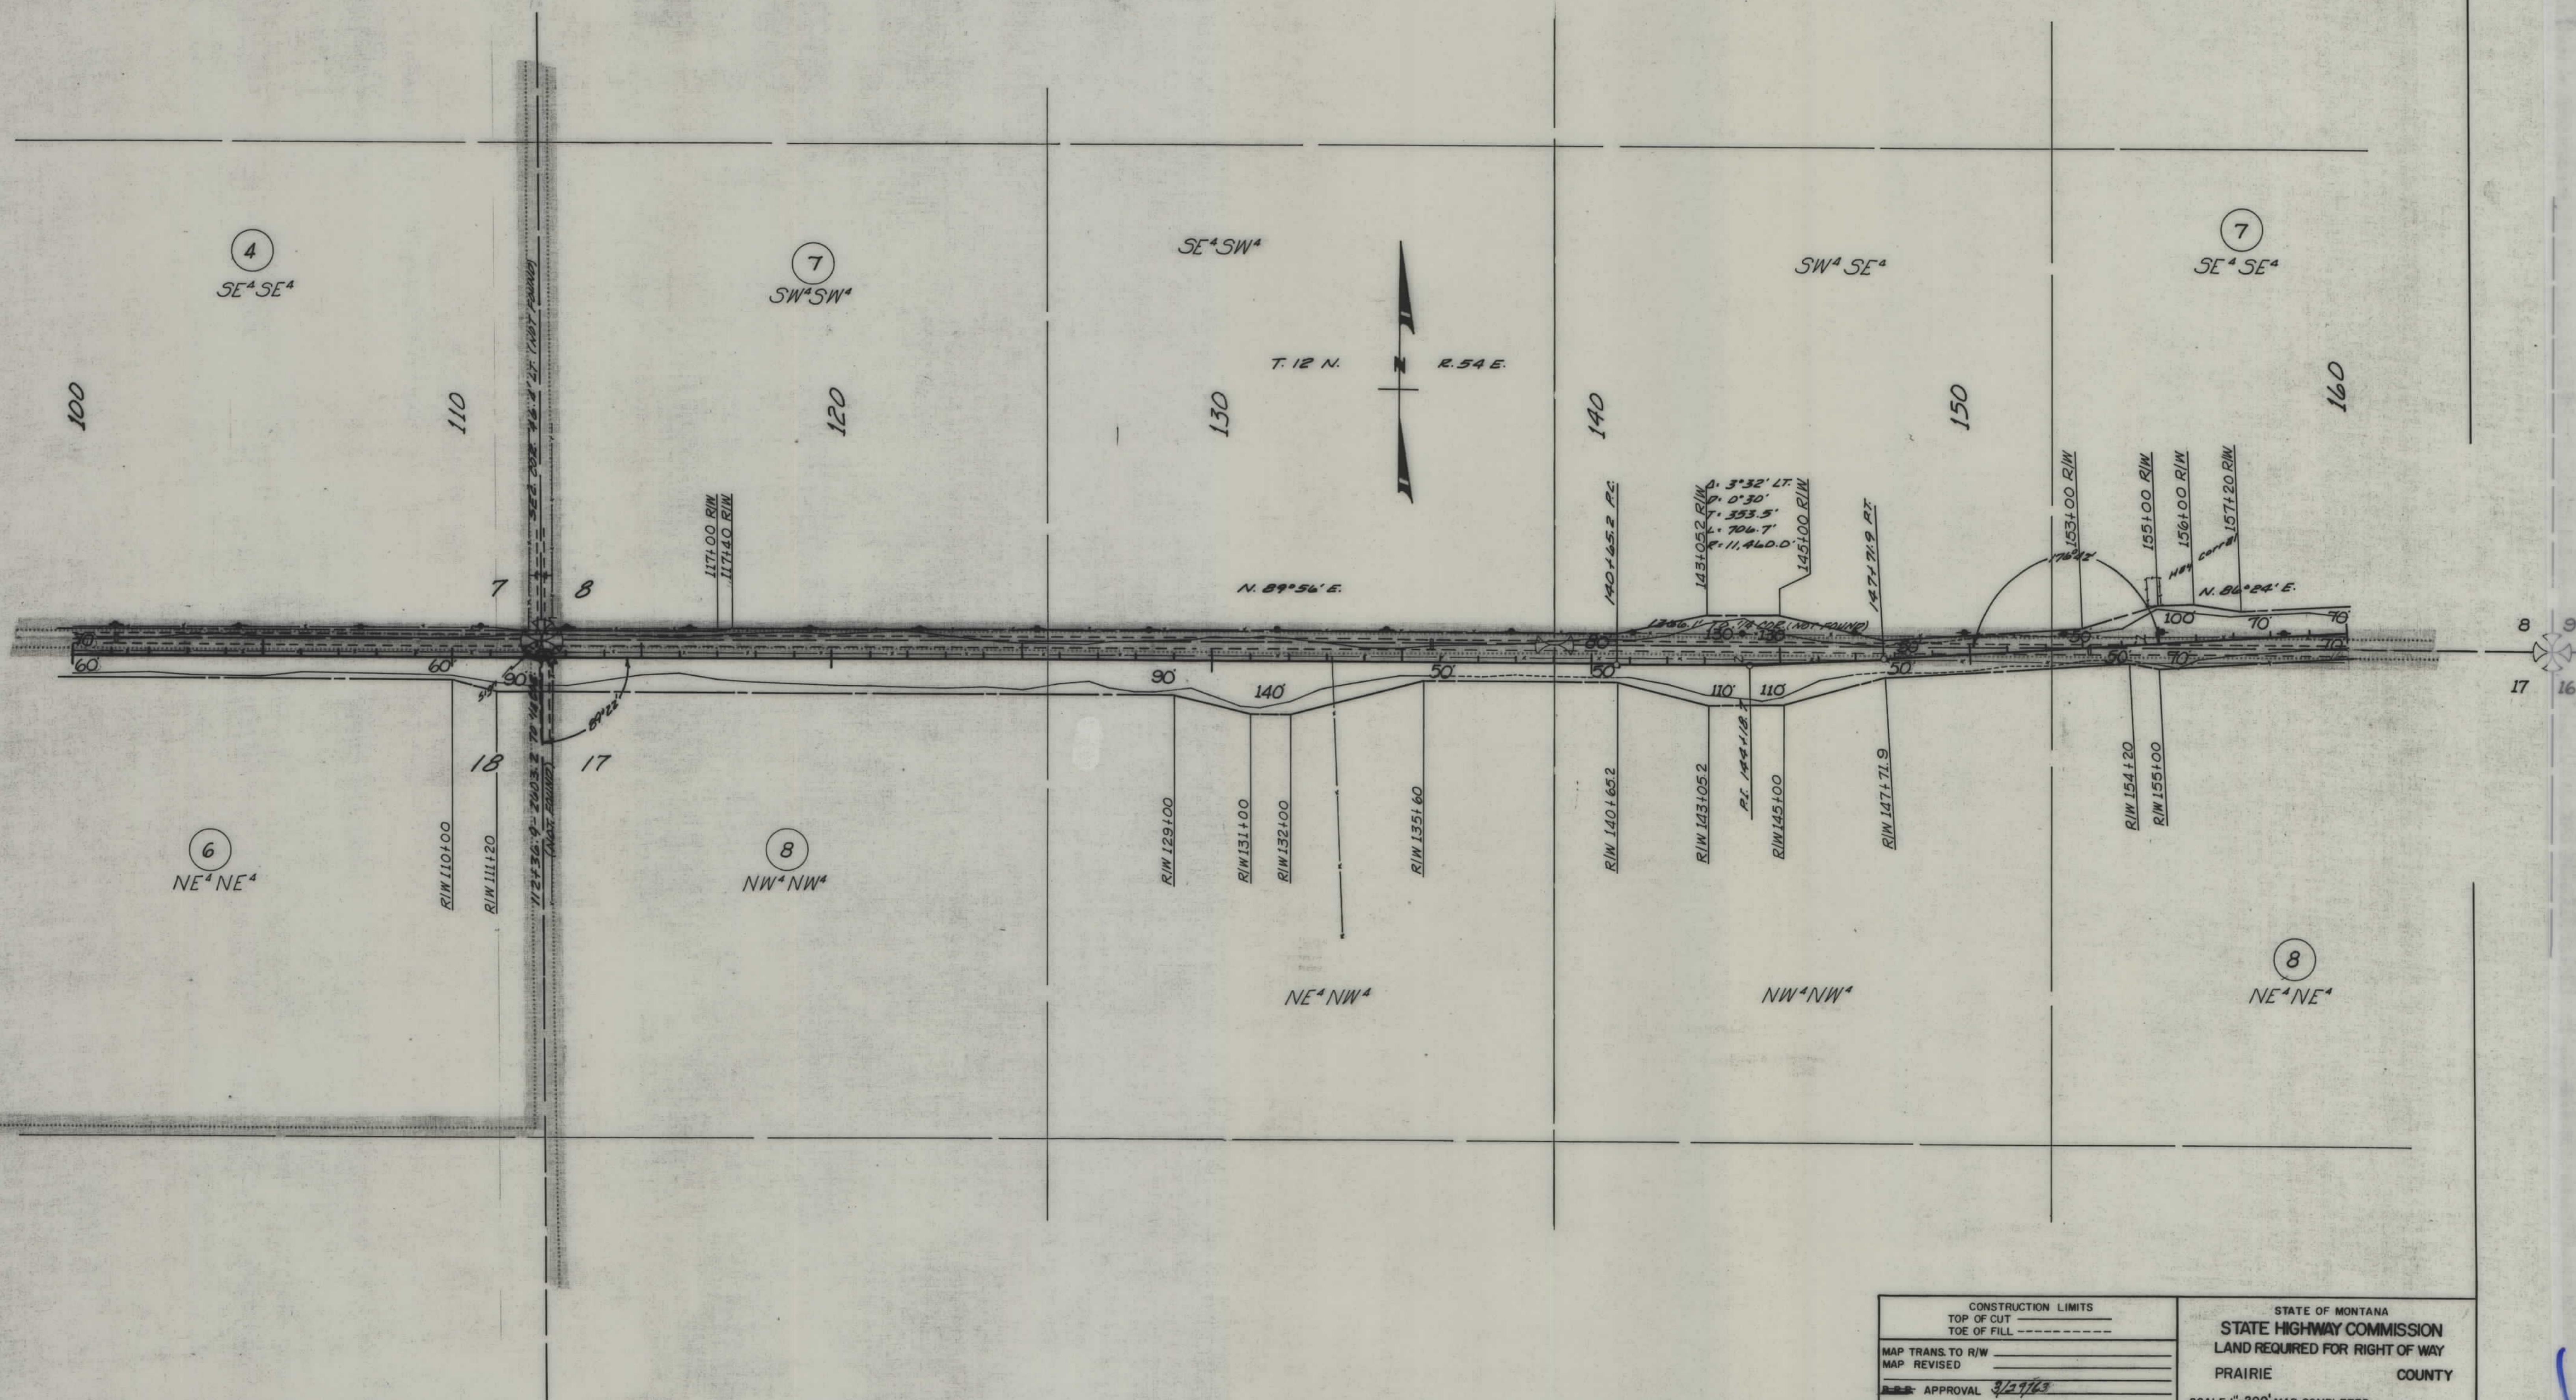

OWNERSHIPS					
PARCEL	NAME	ADDRESS	TOTAL AREA	TAKING	LT-REMAINDER-RT
9	ADOLPH ULRICH	FALLON, MONT.	2331.68	57.57	1629.19 644.92
10	RUDOLPH ULRICH	"	2099.90	3.90	2096.00 ~
11	EDWIN STICKEL	"	160.00	7.84	~ 152.16

FED. ROAD DIST. NO.	STATE	FED. AID PROJECT NUMBERS		STATE NO.	SHEET NO.	TOTAL SHEETS
		CONST. NO.	R/W NO.			
8	MONT.		S-406(2)	3406-02	6	8

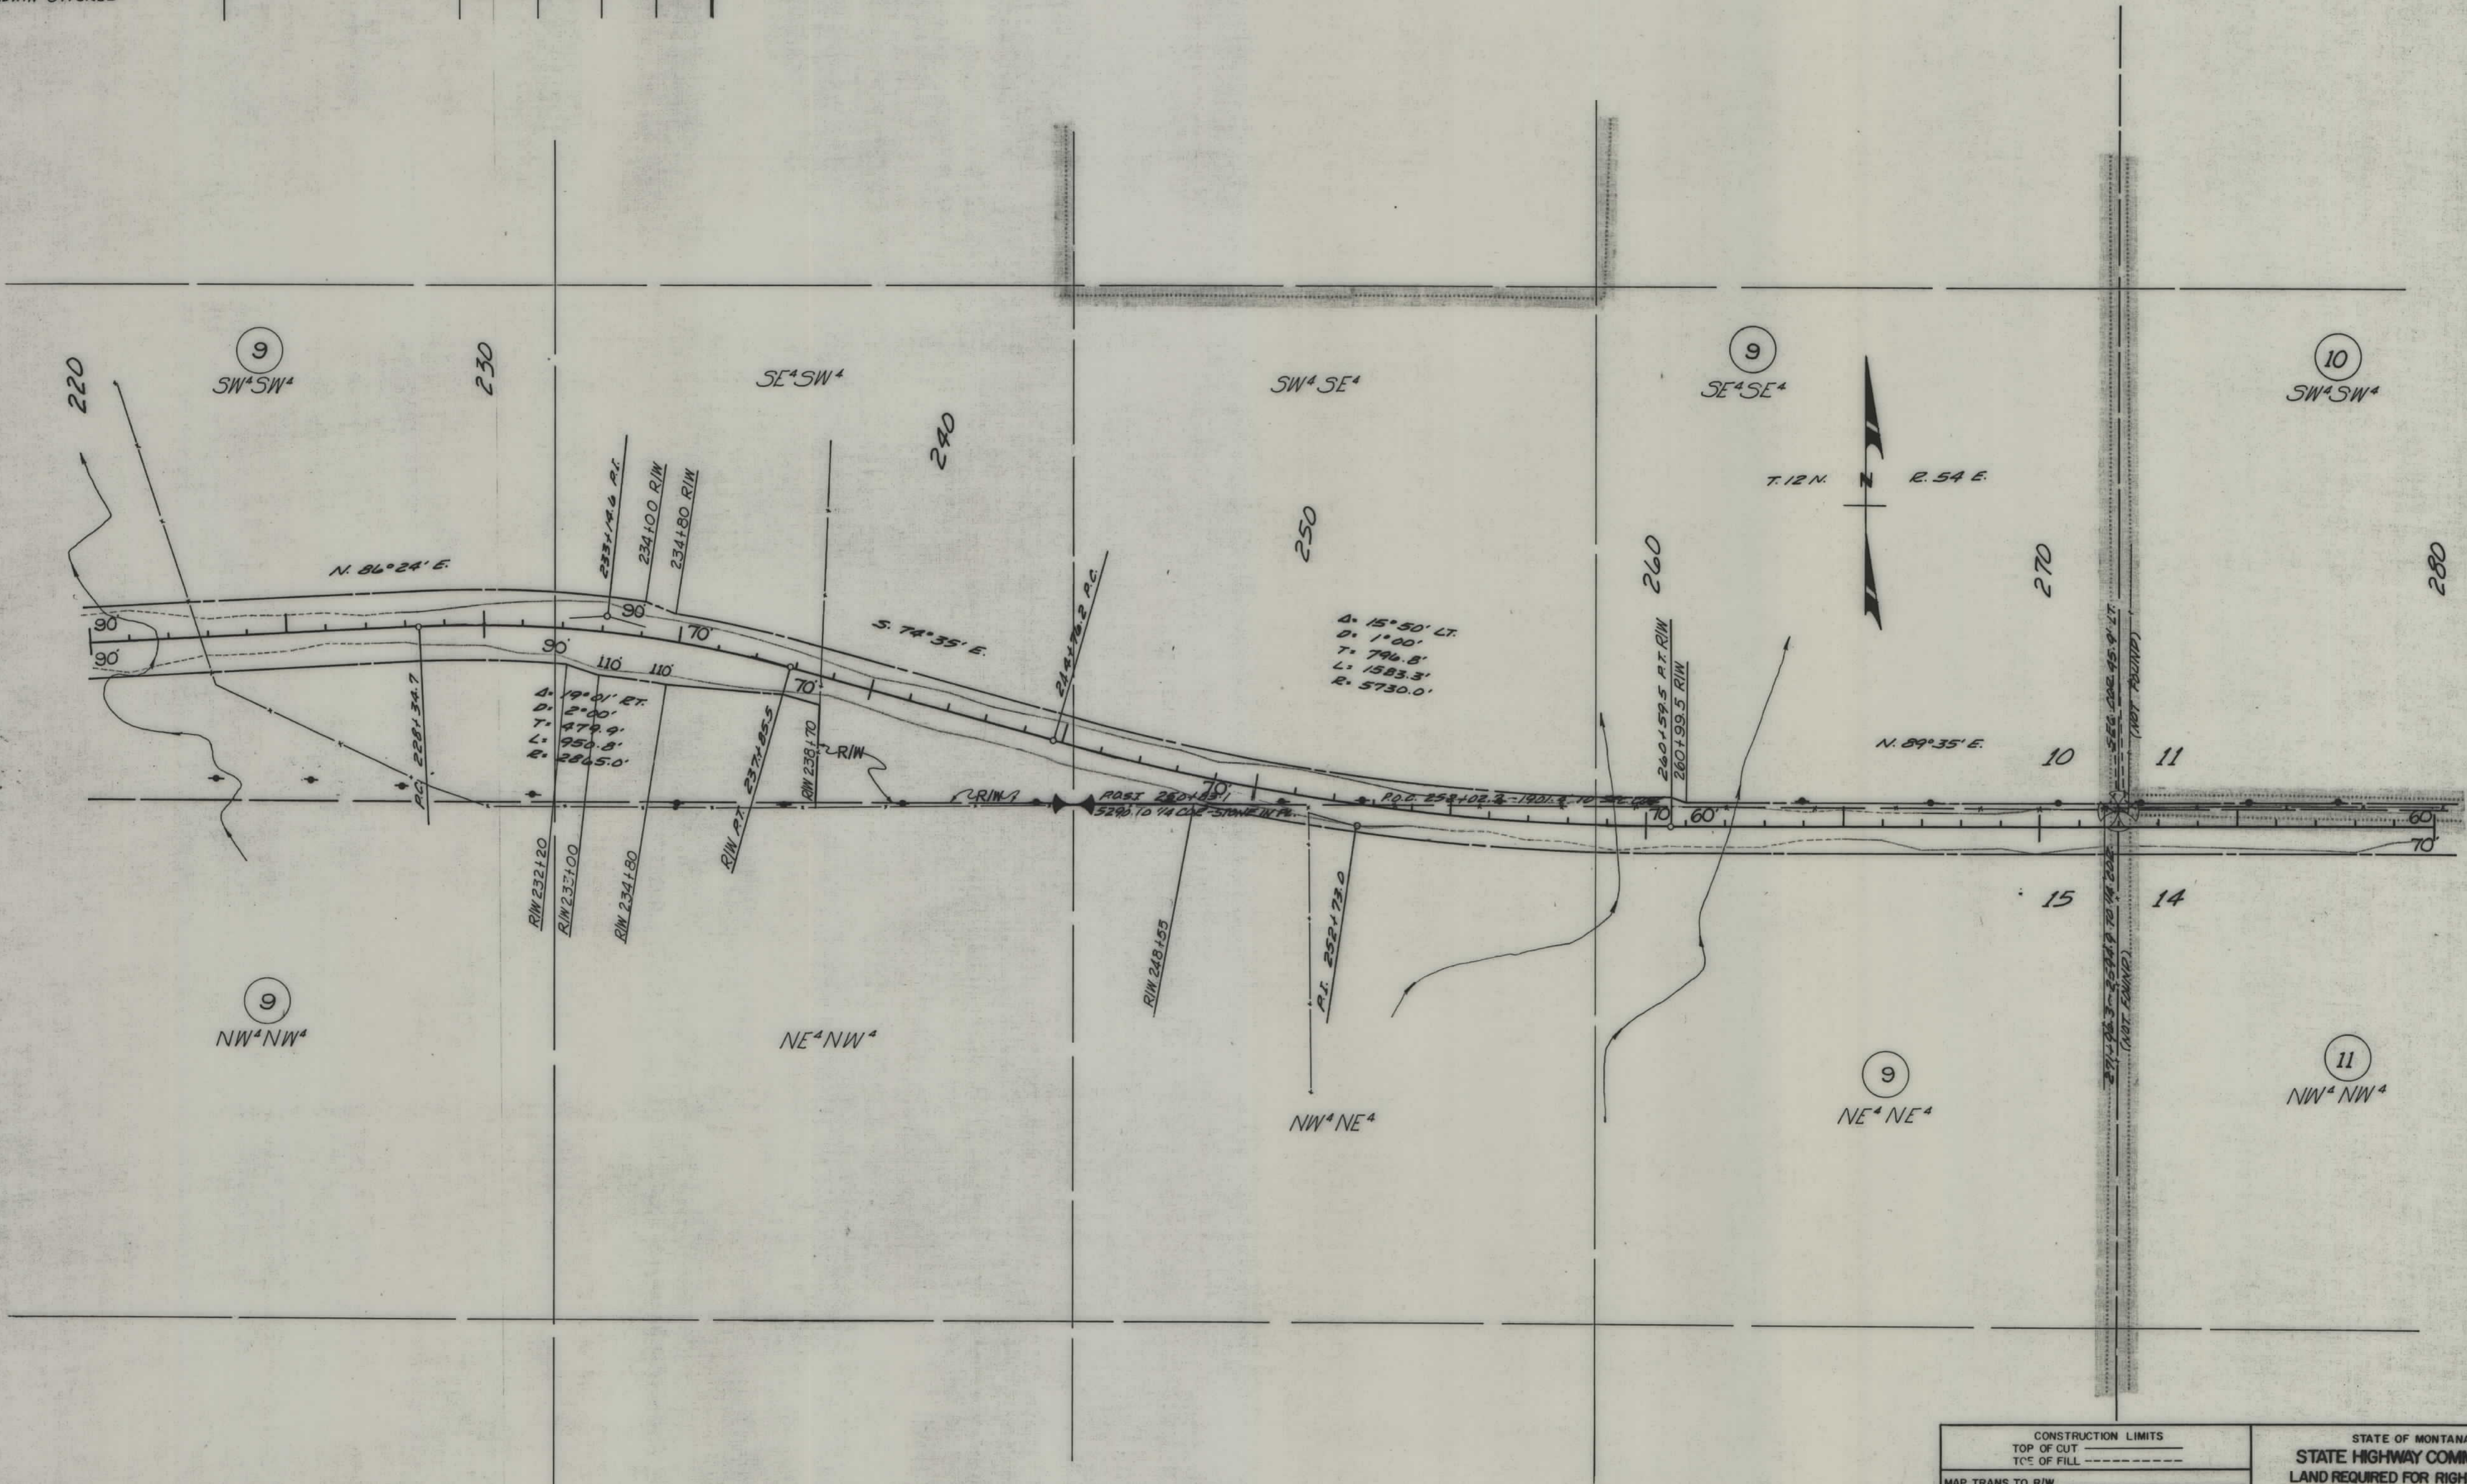


CONSTRUCTION LIMITS	
TOP OF CUT	-----
TOP OF FILL	-----
MAP TRANS. TO R/W	-----
MAP REVISED	-----
APPROVAL	3/26/20

STATE OF MONTANA
 STATE HIGHWAY COMMISSION
 LAND REQUIRED FOR RIGHT OF WAY
 PRAIRIE COUNTY
 SCALE 1"=200' MAP COMPLETED

OWNERSHIPS						
PARCEL	NAME	ADDRESS	TOTAL AREA	TAKING	LT-REMAINDER-RT.	
10	RUDOLPH ULRICH	FALLON, MONT.	2099.90	3.90	2096.00	~
11	EDWIN STICKEL	FALLON, MONT.	160.00	7.84	~	152.16
12 & 13	STATE OF MONTANA	HELENA, MONT.	~	~	1413	~
13	LYDIA GAUB	FALLON, MONT.	640.00	4.21	635.79	~


FED. ROAD DIST. NO.	STATE	FED. AID PROJECT NUMBERS		STATE NO.	SHEET NO.	TOTAL SHEETS
		CONST. NO.	R/W NO.			
8	MONT.		S-406(2)	3406-02	7	8

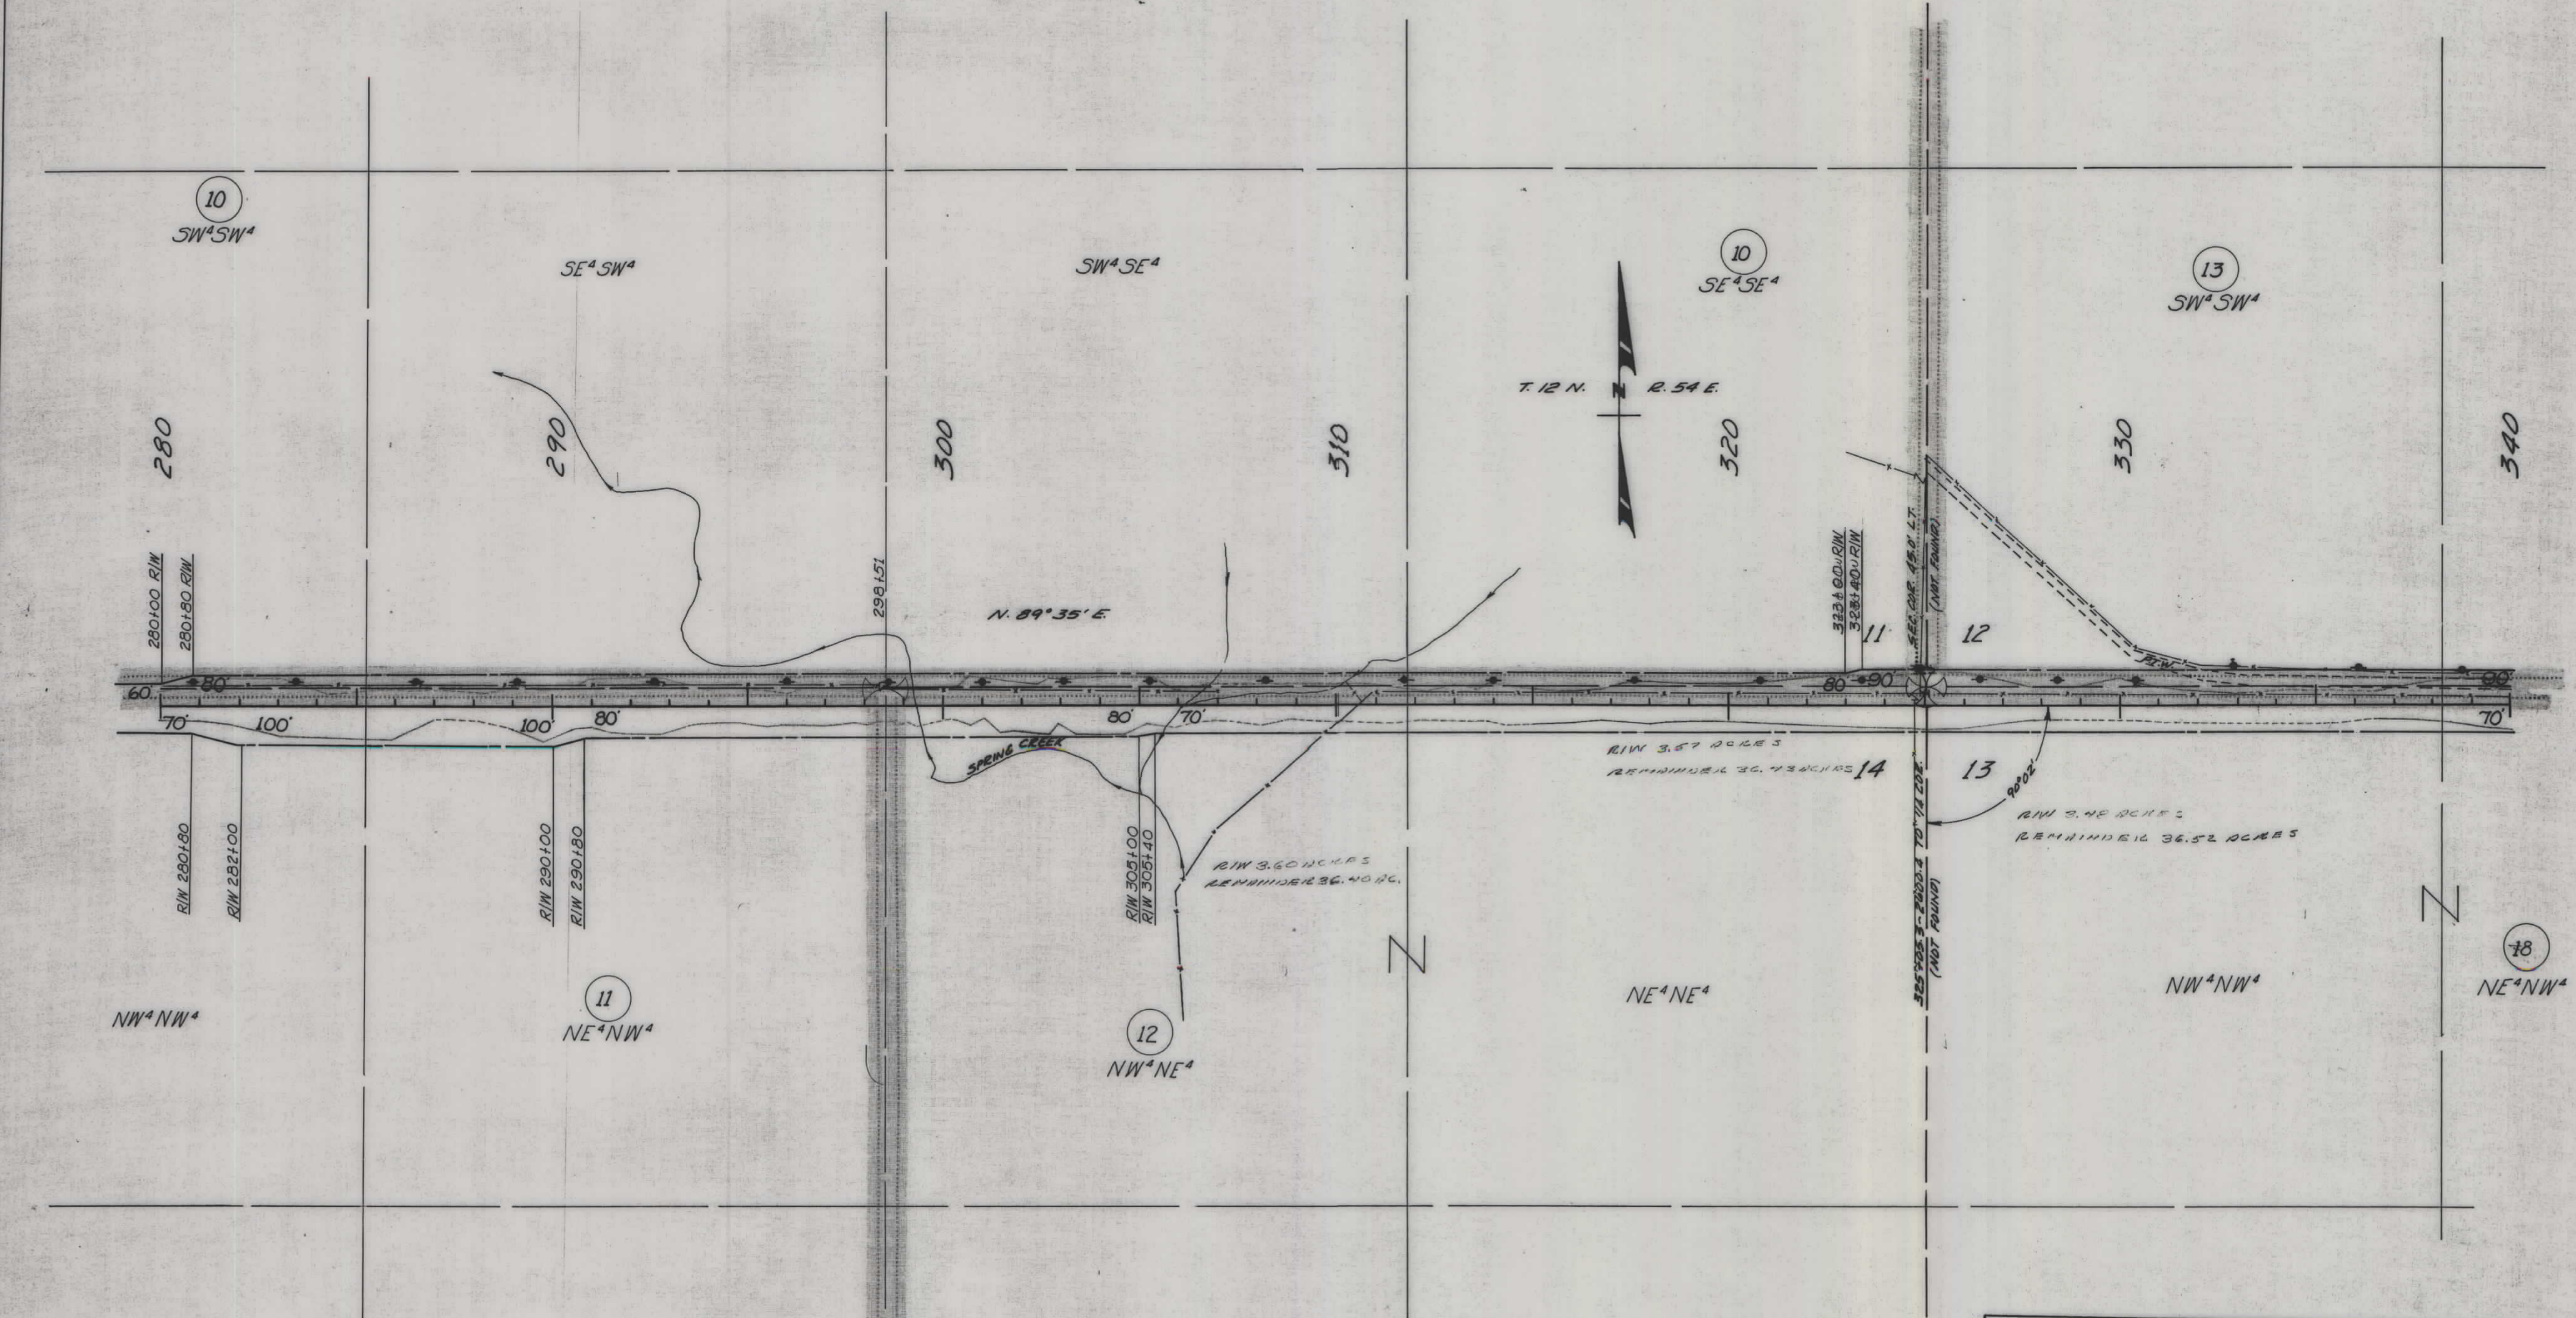

CONSTRUCTION LIMITS TOP OF CUT _____ TOE OF FILL _____		STATE OF MONTANA STATE HIGHWAY COMMISSION LAND REQUIRED FOR RIGHT OF WAY PRAIRIE COUNTY SCALE 1"=200' MAP COMPLETED _____
MAP TRANS. TO R/W _____		
MAP REVISED _____		
APPROVAL 3/29/63-4/15/63		

OWNERSHIPS					
PARCEL	NAME	ADDRESS	TOTAL AREA	TAKING	LT-REMAINDER-RT
12	STATE OF MONTANA	HELENA, MONTANA	14.13	---	---
13	LYDIA GAUB	FALLON, "	640.00	4.21	635.79
14	SCHOOL DIST NO. 47	"	1.00	0.55	0.45
17	HENRY & PAULINE GAUB	FALLON, MONTANA	1330.56	0.55	1330.01
16	JOSEPH M. GAUB	"	286.88	2.17	284.71
15	STATE OF MONTANA	HELENA, MONTANA	---	7.04	---
12-15 & 18	STATE OF MONTANA	"	1119.0	21.17	1097.83

FED. ROAD DIST. NO.	STATE	FED AID PROJECT NUMBERS		STATE NO.	SHEET NO.	TOTAL SHEETS
		CONST. NO.	R/W NO.			
8	MONT.		S-406(2)	3406-02	8	8

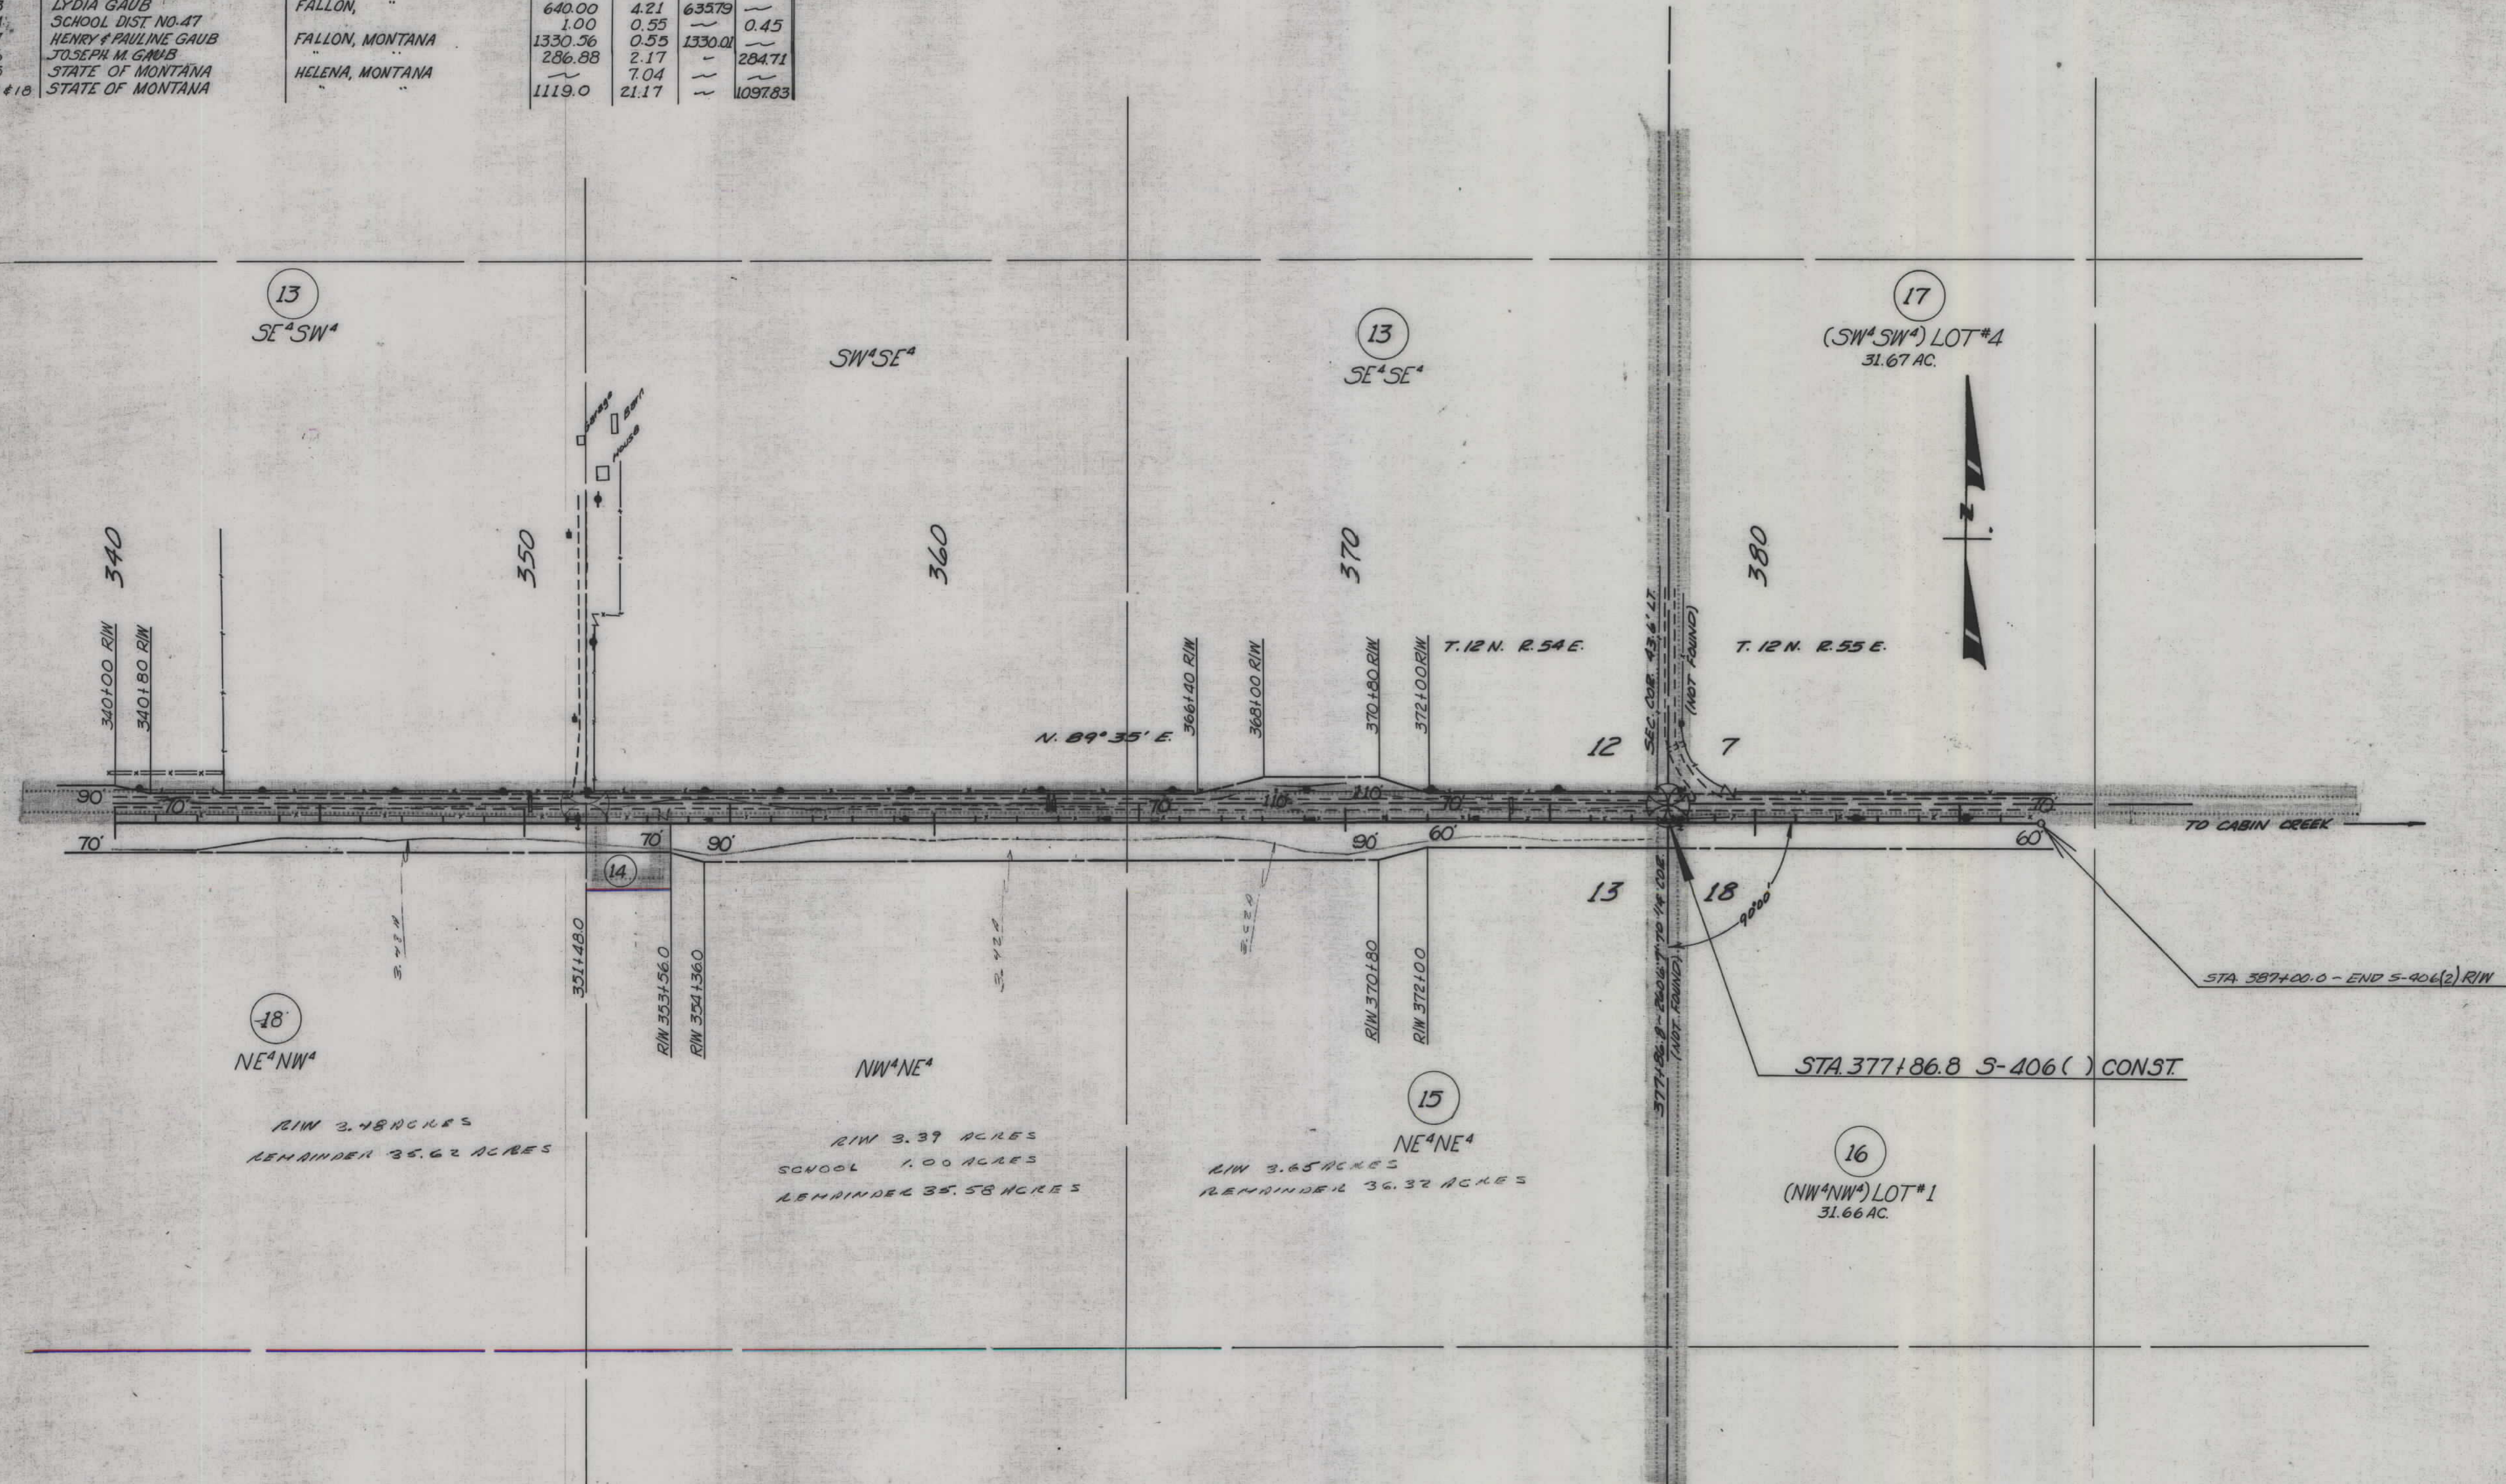

CONSTRUCTION LIMITS		STATE OF MONTANA STATE HIGHWAY COMMISSION LAND REQUIRED FOR RIGHT OF WAY PRAIRIE COUNTY SCALE 1"=200' MAP COMPLETED
MAP TRANS. TO R/W	TOP OF CUT	
MAP REVISED	TOE OF FILL	
S.P.R. APPROVAL 3/29/63-4/5/63		