

PLANS

NOT

TO


SCALE

FED. ROAD DIST. NO.	STATE	FED. AID PROJECT NUMBERS		STATE NO.	SHEET NO.	TOTAL SHEETS
		CONST. NO.	R/W NO.			
8	MONT.		S-415(2)	3415-02	1	7


STATE OF MONTANA
STATE HIGHWAY COMMISSION

MEDICINE LAKE-EAST

RIGHT OF WAY PLAN OF
FEDERAL AID PROJECT NO. S-415(2) R/W
S-415() CONST.
MEDICINE LAKE - EAST

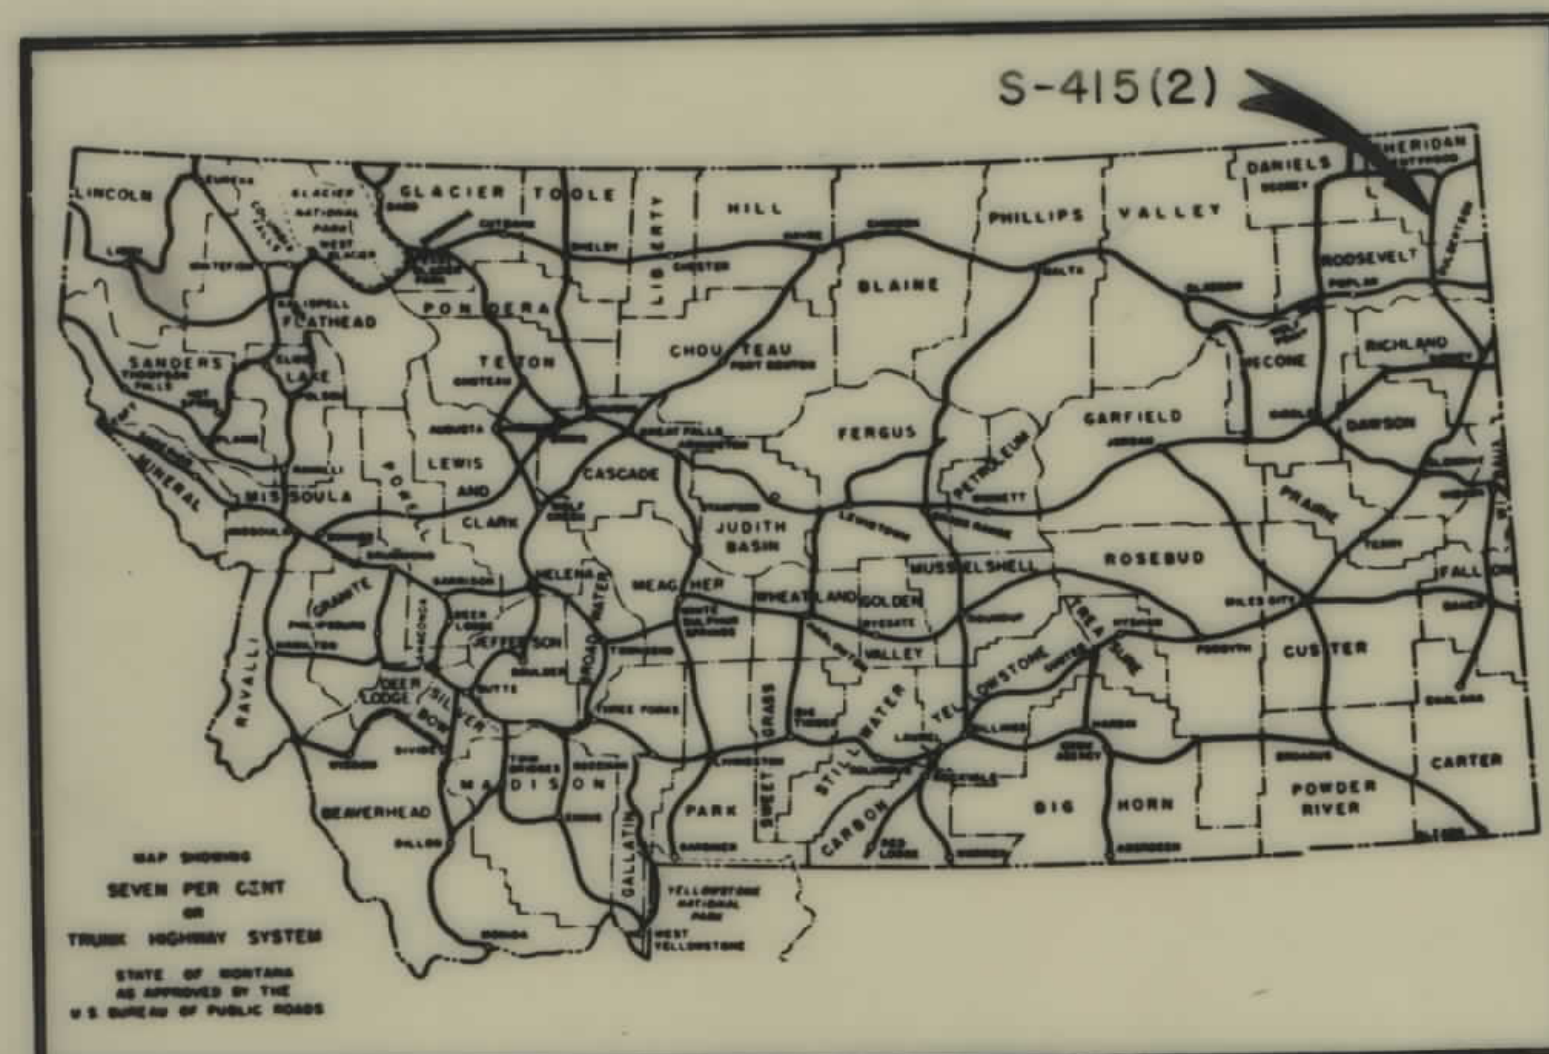

CONVENTIONAL SIGNS	
STATE AND NATIONAL LINE.....	-----
COUNTY LINE.....	-----
CITY, VILLAGE OR BOROUGH LINE.....	-----
TOWNSHIP LINE.....	-----
SECTION LINE.....	-----
RESERVATION LINE.....	-----
FENCE LINE.....	-----
GUARD RAIL.....	-----
OWNERSHIP BOUNDARY.....	-----
RIGHT OF WAY LINE.....	-----
RIGHT OF WAY LINE FENCED.....	-----
TRAVELED WAY.....	-----
RAILROADS.....	-----
RETAINING WALLS.....	-----
BASE OR SURVEY LINE.....	-----
LEVEE.....	-----
CULVERTS IN PLACE (PLAN).....	-----
NEW CULVERTS (PLAN).....	-----
NEW CULVERTS (PROFILE).....	-----
TROLLEY POLE.....	-----
POWER POLE.....	-----
TELEPHONE OR TELEGRAPH POLE.....	-----
MARSH.....	-----
DITCH.....	-----
RIPRAP.....	-----
BRIDGE.....	-----
SECTION CORNER.....	FOUND ① UNFOUND ②
1/4 SECTION CORNER.....	FOUND ③ UNFOUND ④
1/16 CORNER.....	FOUND ⑤ UNFOUND ⑥
CENTER OF SECTION.....	⑦
CONTROL OF ACCESS WITH FENCE.....	-----
CONTROL OF ACCESS WITHOUT FENCE.....	-----
PARCEL NUMBER.....	⑧
CATTLE GUARD.....	-----
GATE IN FENCE.....	-----
CONSTRUCTION LIMITS.....	CUT ----- FILL -----

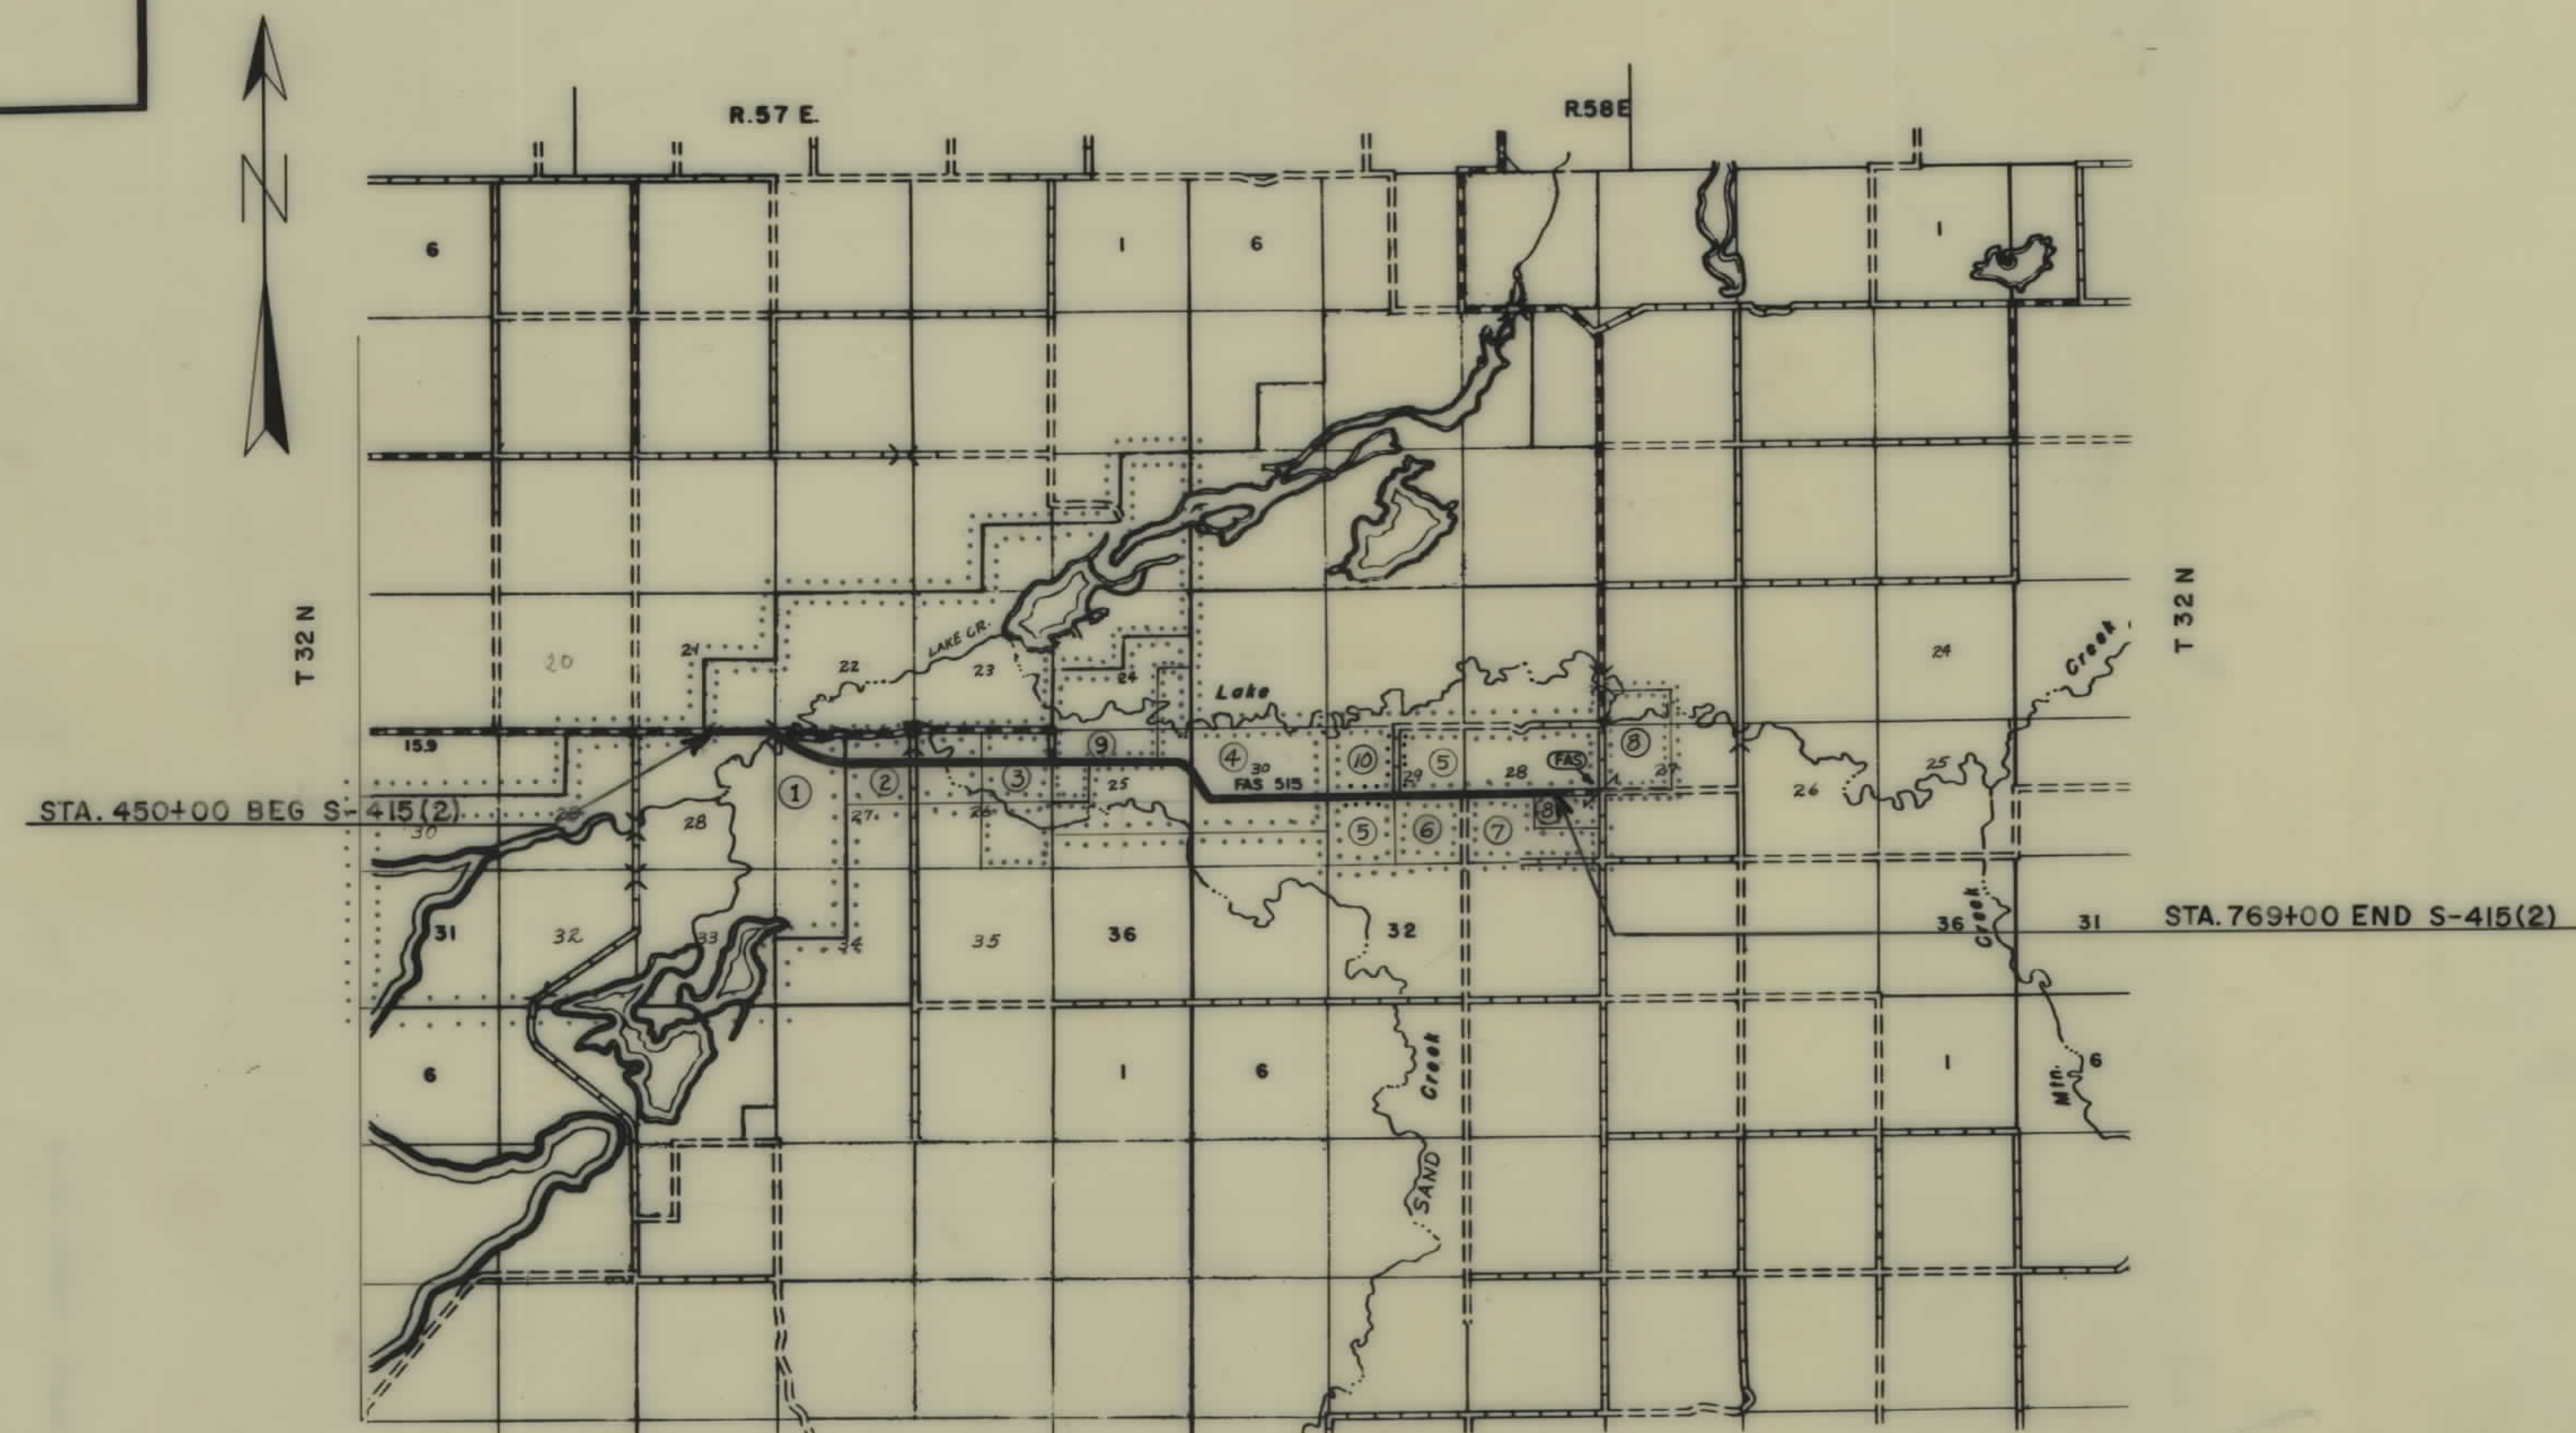

OWNERSHIPS								
PARCEL	NAME	ADDRESS	TOTAL ACRES	GROSS TAKE ACRES	R/W ACRES	NET TAKE ACRES	REMAINDER LEFT	REMAINDER RIGHT
1	U. S. A.		5814.48	22.62		22.62	2356.29	3435.57
2	FRANK A. & CAROLINE SNELMAN	MEDICINE LAKE MONTANA	320 AC.	15.60		15.60	144.89	159.51


FED. ROAD DIST. NO.	STATE	FED. AID PROJECT NO.	STATE NO.	SHEET NO.	TOTAL SHEETS
8	MONT.	S-415(2)	3415-02	2	7



CONSTRUCTION LIMITS		STATE OF MONTANA	
TOP OF CUT		STATE HIGHWAY COMMISSION	
TOE OF FILL		LAND REQUIRED FOR RIGHT OF WAY	
MAP TRANS. TO R/W		SHERIDAN COUNTY	
MAP REVISED		SCALE 1"=200'	
B.R.R. APPROVAL		MAP COMPLETED	


OWNERSHIPS								
PARCEL	NAME	ADDRESS	TOTAL ACREAGE	GROSS TAKE ACREAGE	R.T.W. ACREAGE	NET TAKE ACREAGE	REMAINDER	
							LEFT	RIGHT
2	FRANK A. & CAROLINE SNELLMAN	MEDICINE LAKE, MONTANA	320 AC.	15.60		15.60	144.89	159.51
3	DONALD D. & MONA J. HENKE	DAGMAR, MONTANA	160 AC.	8.36		8.36	71.92	79.72

FED. ROAD DIST. NO.	STATE	FED. AID PROJECT NUMBERS		STATE NO.	SHEET NO.	TOTAL SHEETS
		CONST. NO.	R/W NO.			
8	MONT.		S-415 (2)	3415-02	3	7

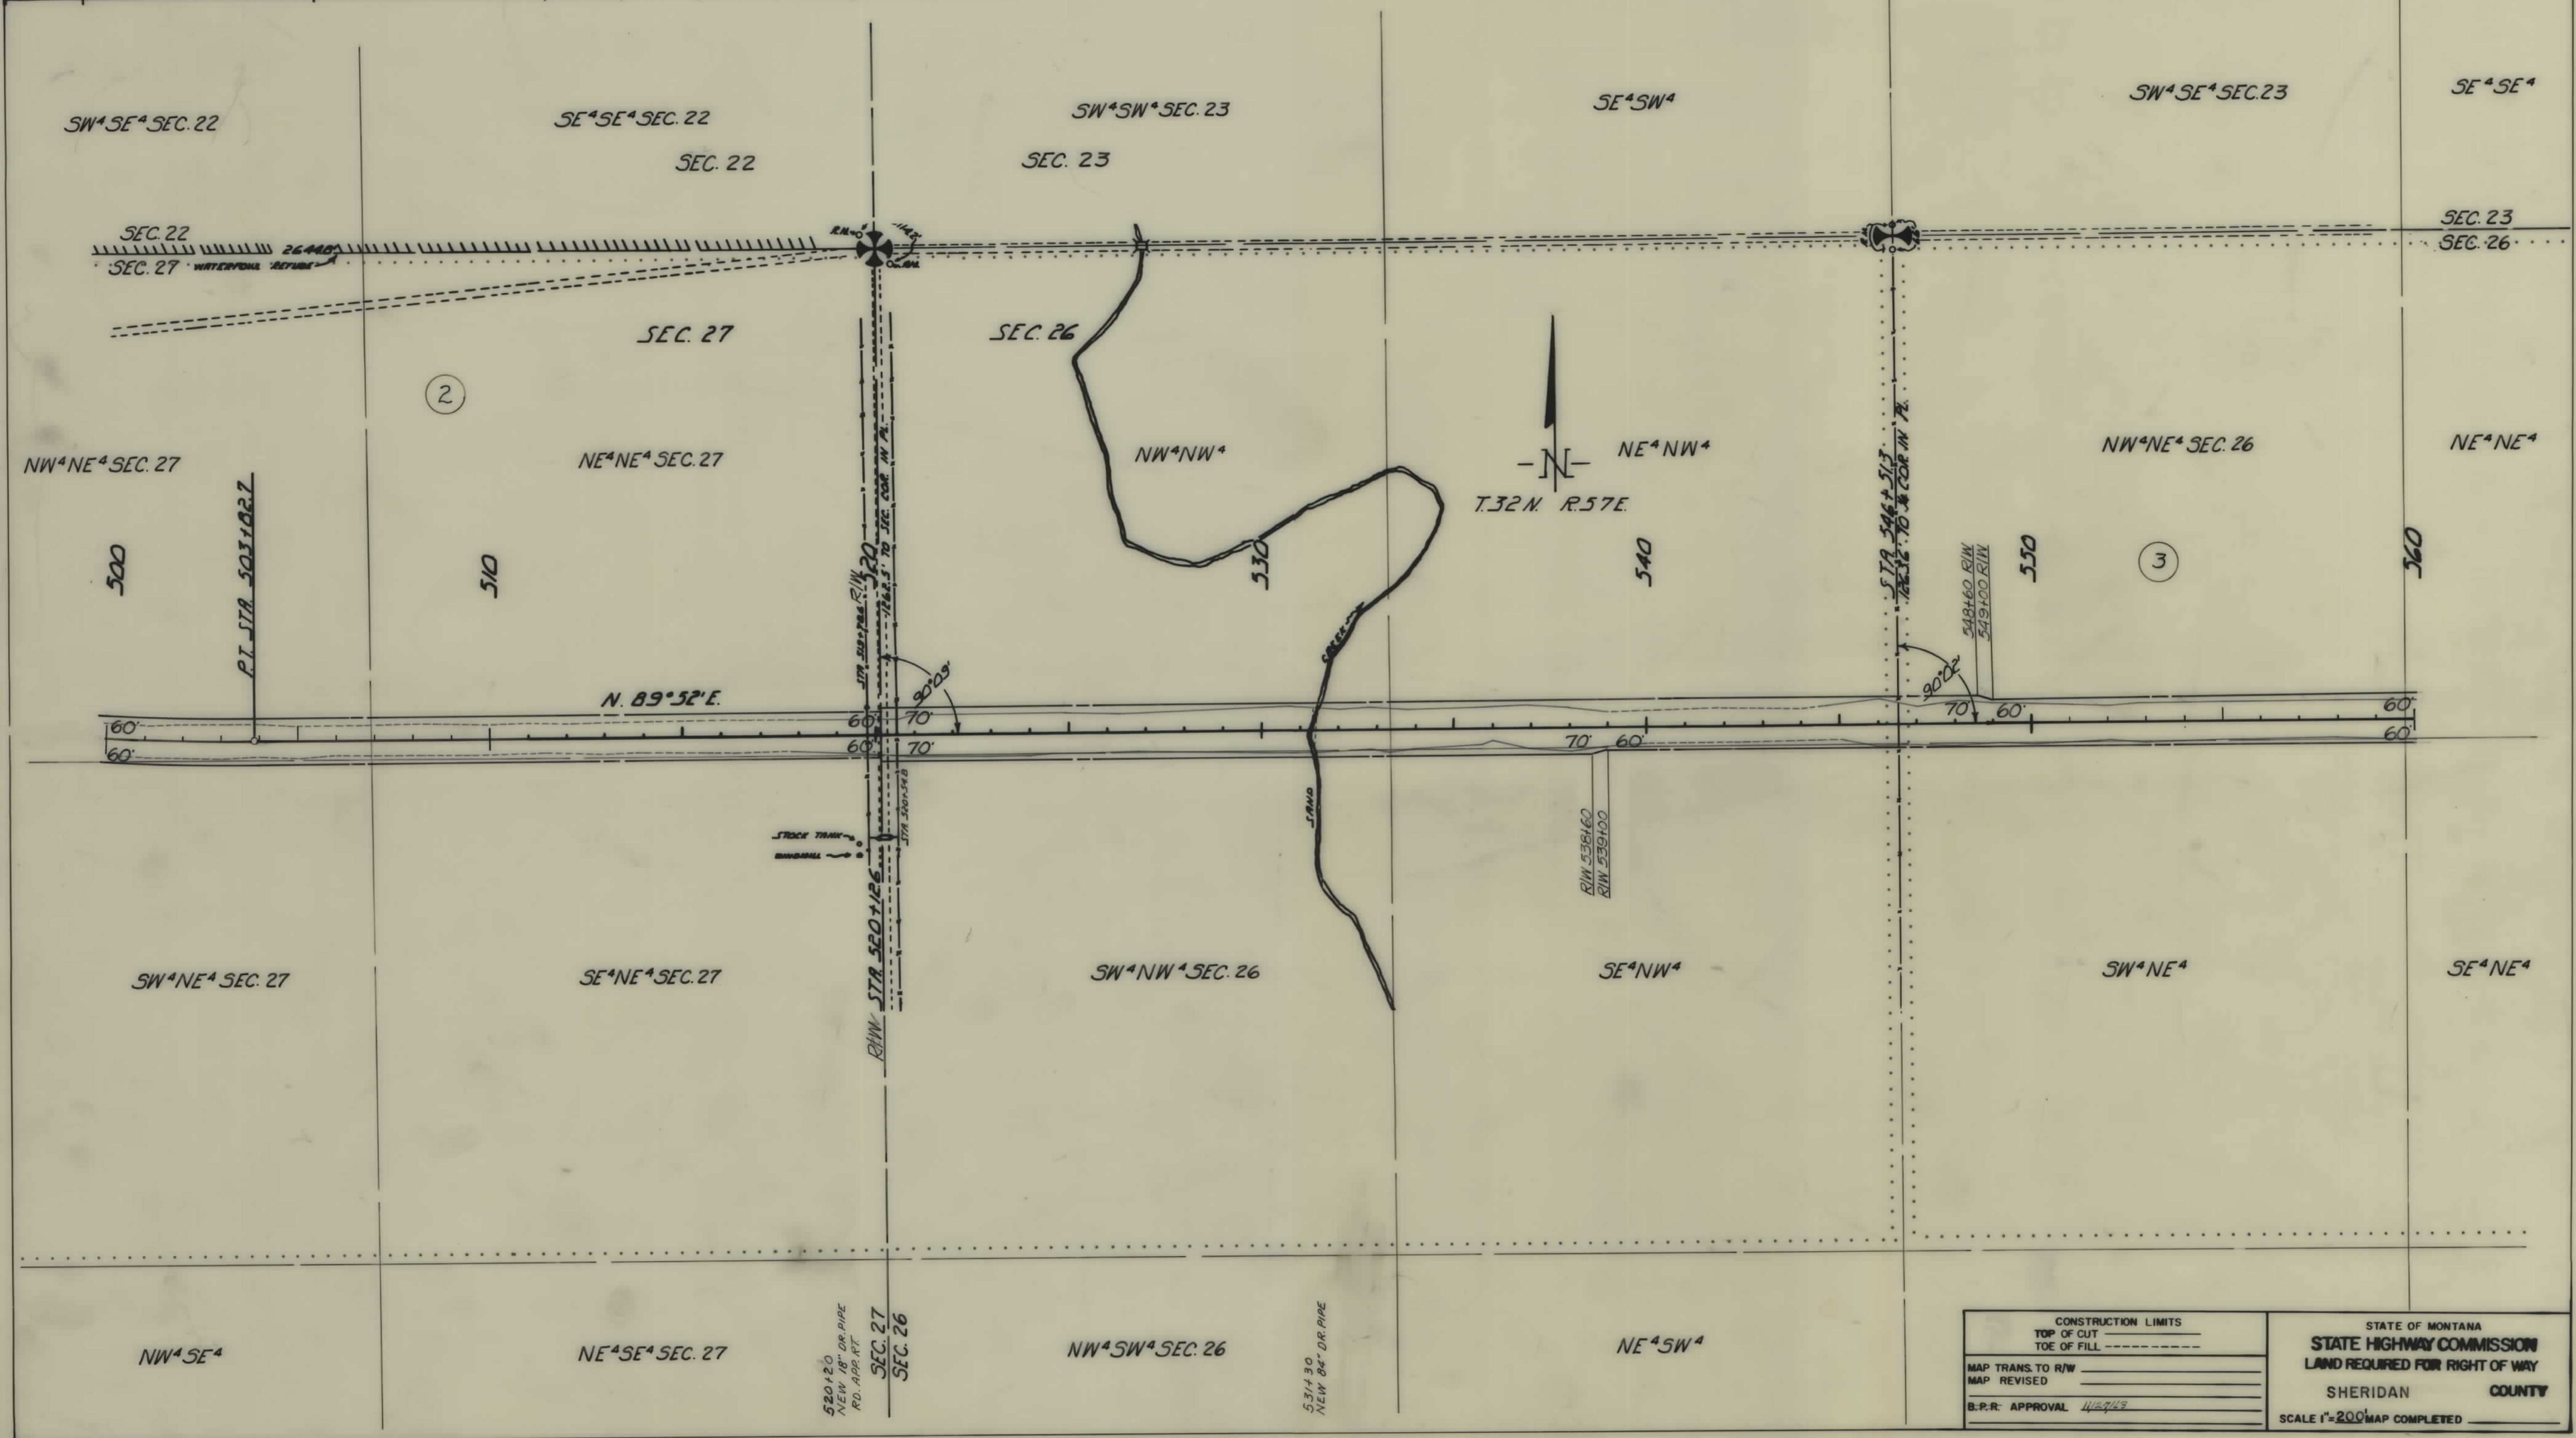

OWNERSHIPS								
PARCEL	NAME	ADDRESS	TOTAL ACREAGE	GROSS TAKE ACREAGE	R/W ACREAGE	NET TAKE ACREAGE	REMAINDER	
							LEFT	RIGHT
5	ALVA J. & MYRTLE CARTWRIGHT	DAGMAR, MONTANA	640 AC.	14.33	—	14.33	467.97	157.70
6	UNION MORTGAGE CO.	EAU CLAIRE, WISCONSIN	160 AC.	4.42		4.42		155.58
7	ELEANOR HENKE	DAGMAR, MONTANA	240 AC.	5.86		5.86		234.14
10	ALVA J. CARTWRIGHT et al.	" "	160 AC.	5.84		5.84		316.37


FED. ROAD DIST. NO.	STATE	FED. AID PROJECT CONST. NO.	NUMBERS R/W NO.	STATE NO.	SHEET NO.	TOTAL SHEETS
8	MONT.		S-415(2)	3415-02	6	7

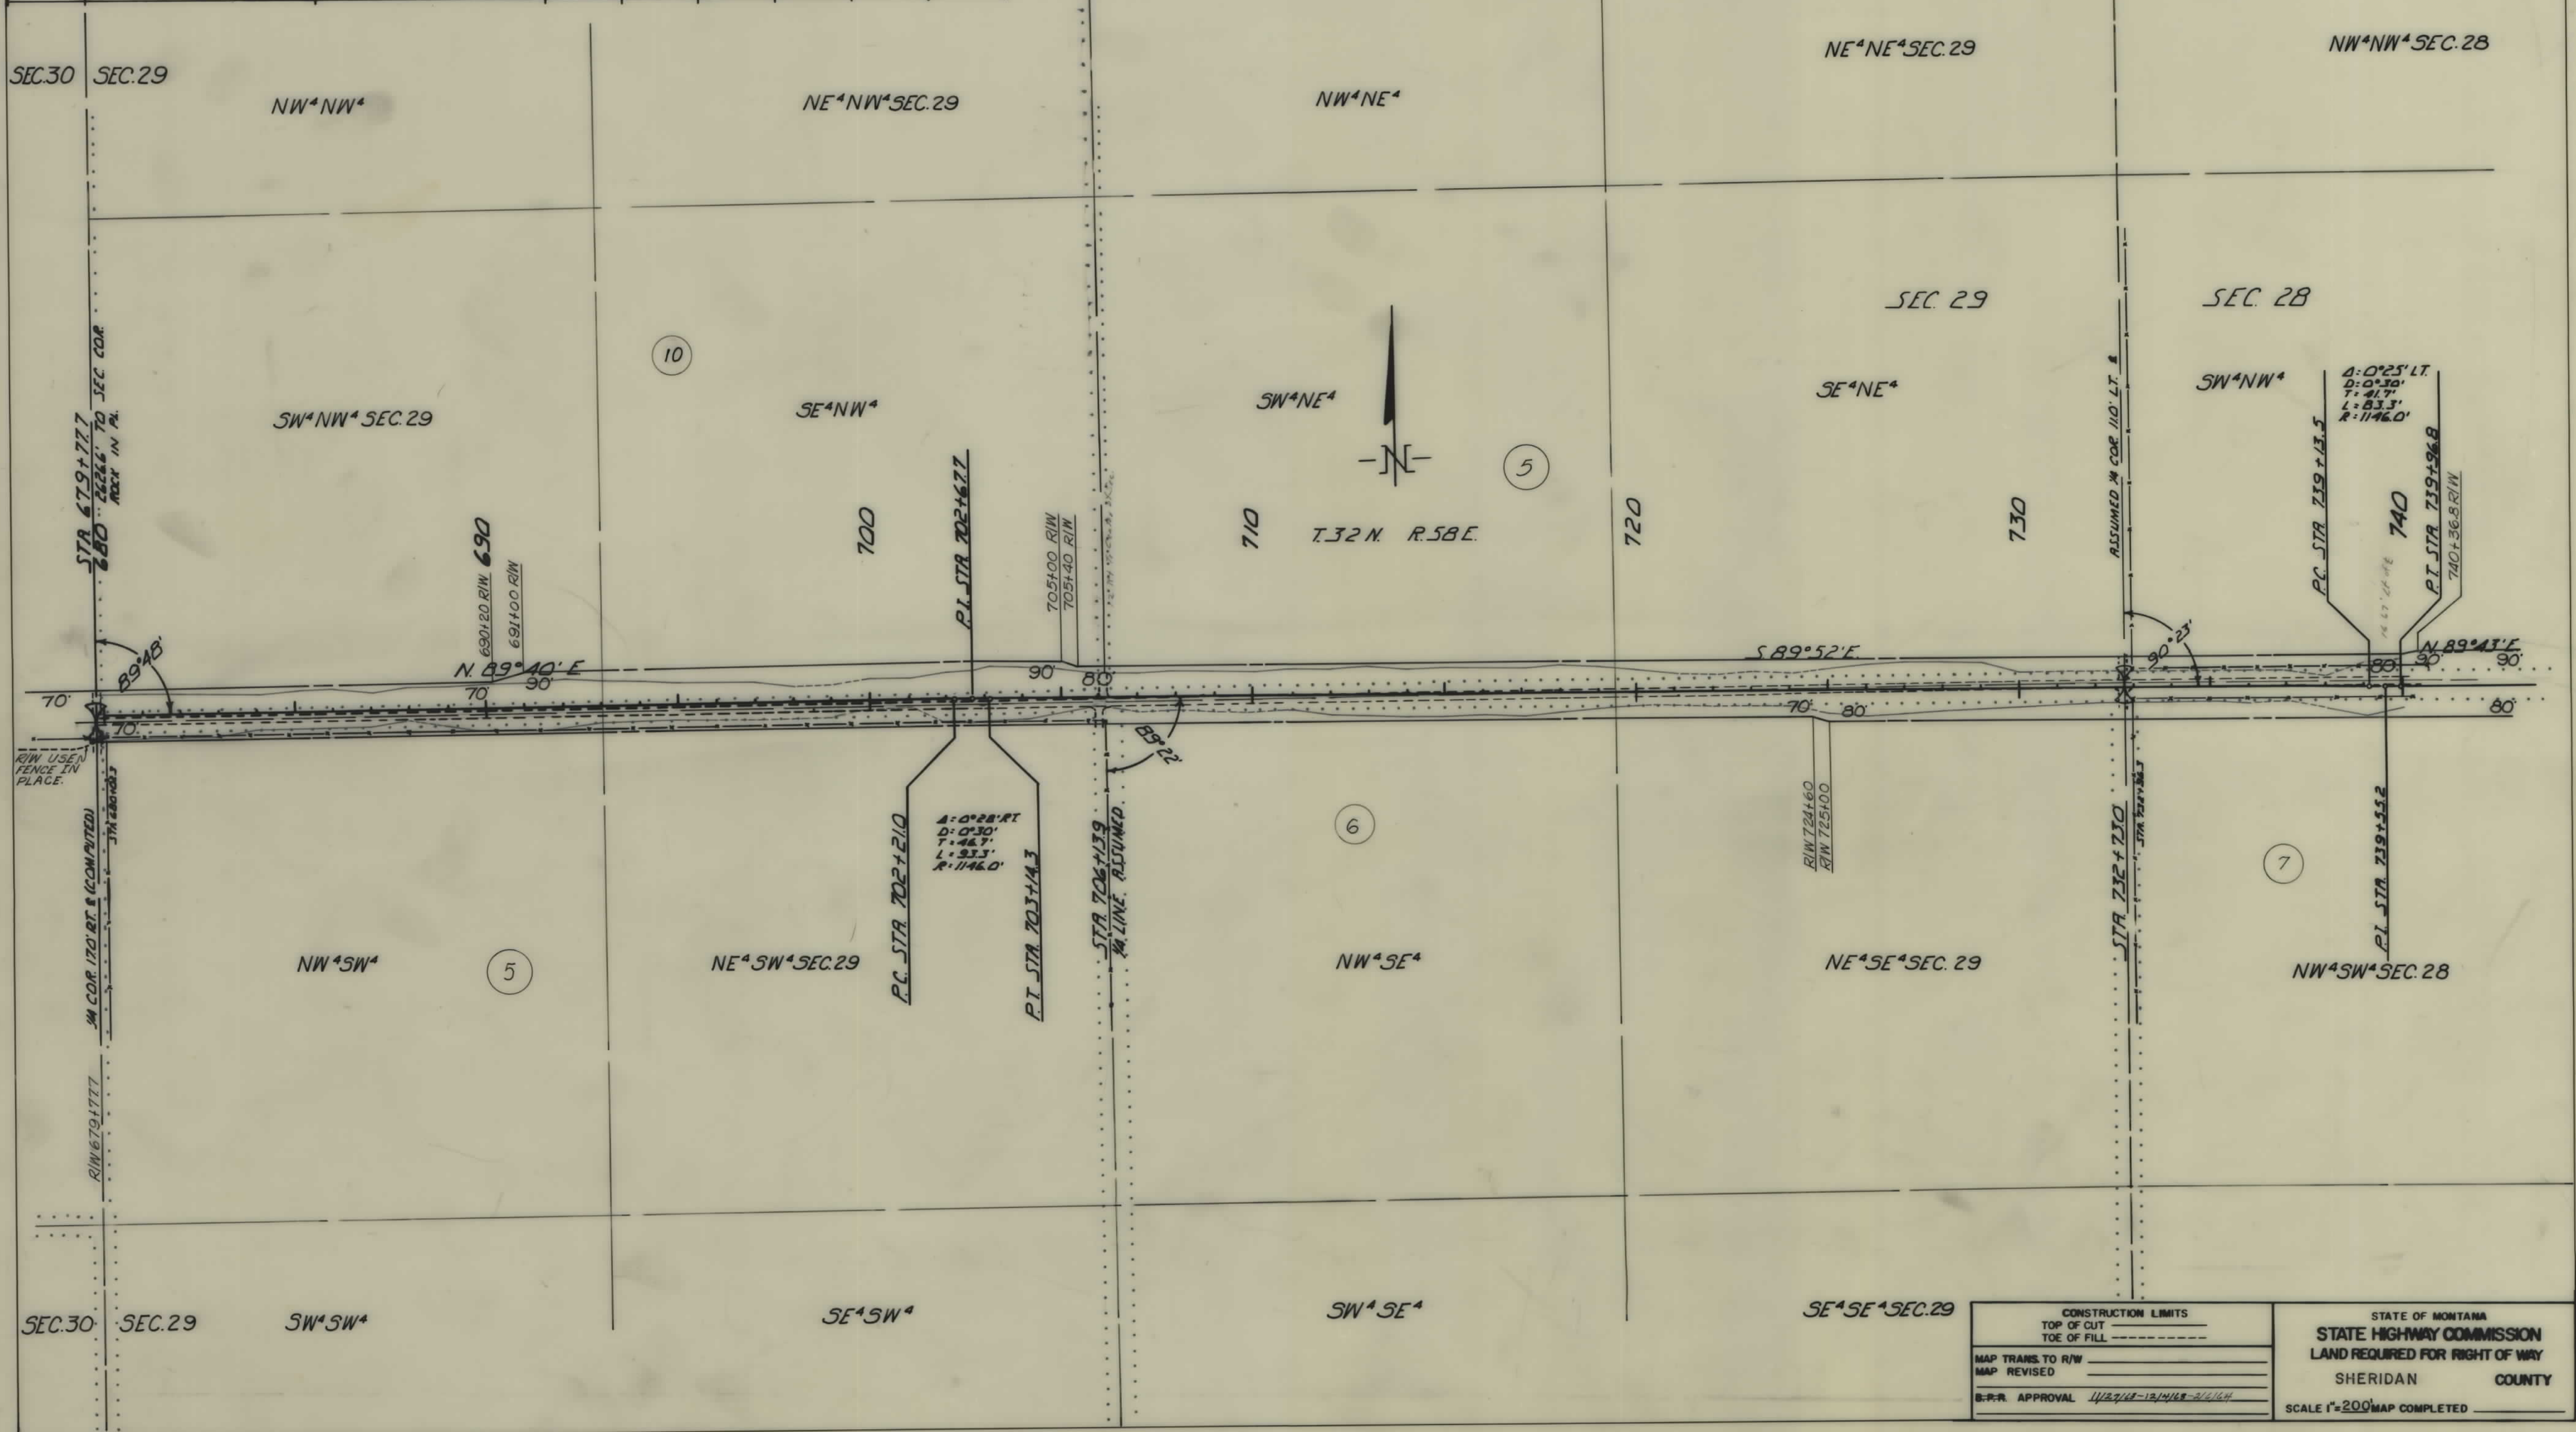

CONSTRUCTION LIMITS TOP OF CUT TOE OF FILL		STATE OF MONTANA STATE HIGHWAY COMMISSION LAND REQUIRED FOR RIGHT OF WAY	
MAP TRANS. TO R/W MAP REVISED		SHERIDAN COUNTY	
B-P-R APPROVAL 11/27/18-12/14/18-2/1/19		SCALE 1"=200' MAP COMPLETED	

OWNERSHIPS							
PARCEL	NAME	ADDRESS	TOTAL ACREAGE	GROSS TAKE ACREAGE	R.T.W. ACREAGE	NET TAKE ACREAGE	REMAINDER LEFT RIGHT
5	ALVA J. & MYRTLE CARTWRIGHT	DAGMAR, MONTANA	800.0	20.17		20.17	622.13 157.70
7	ELEANOR HENKE	" "	240 AC	5.86		5.86	234.14
8	DONALD D. & MONA J. HENKE	" "	320 AC	3.63		3.63	316.37

FED. ROAD DIST. NO.	STATE	FED. AID PROJECT CONST. NO.	NUMBERS R/W NO.	STATE NO.	SHEET NO.	TOTAL SHEETS
8	MONT.		S-415(2)	3415-02	7	7

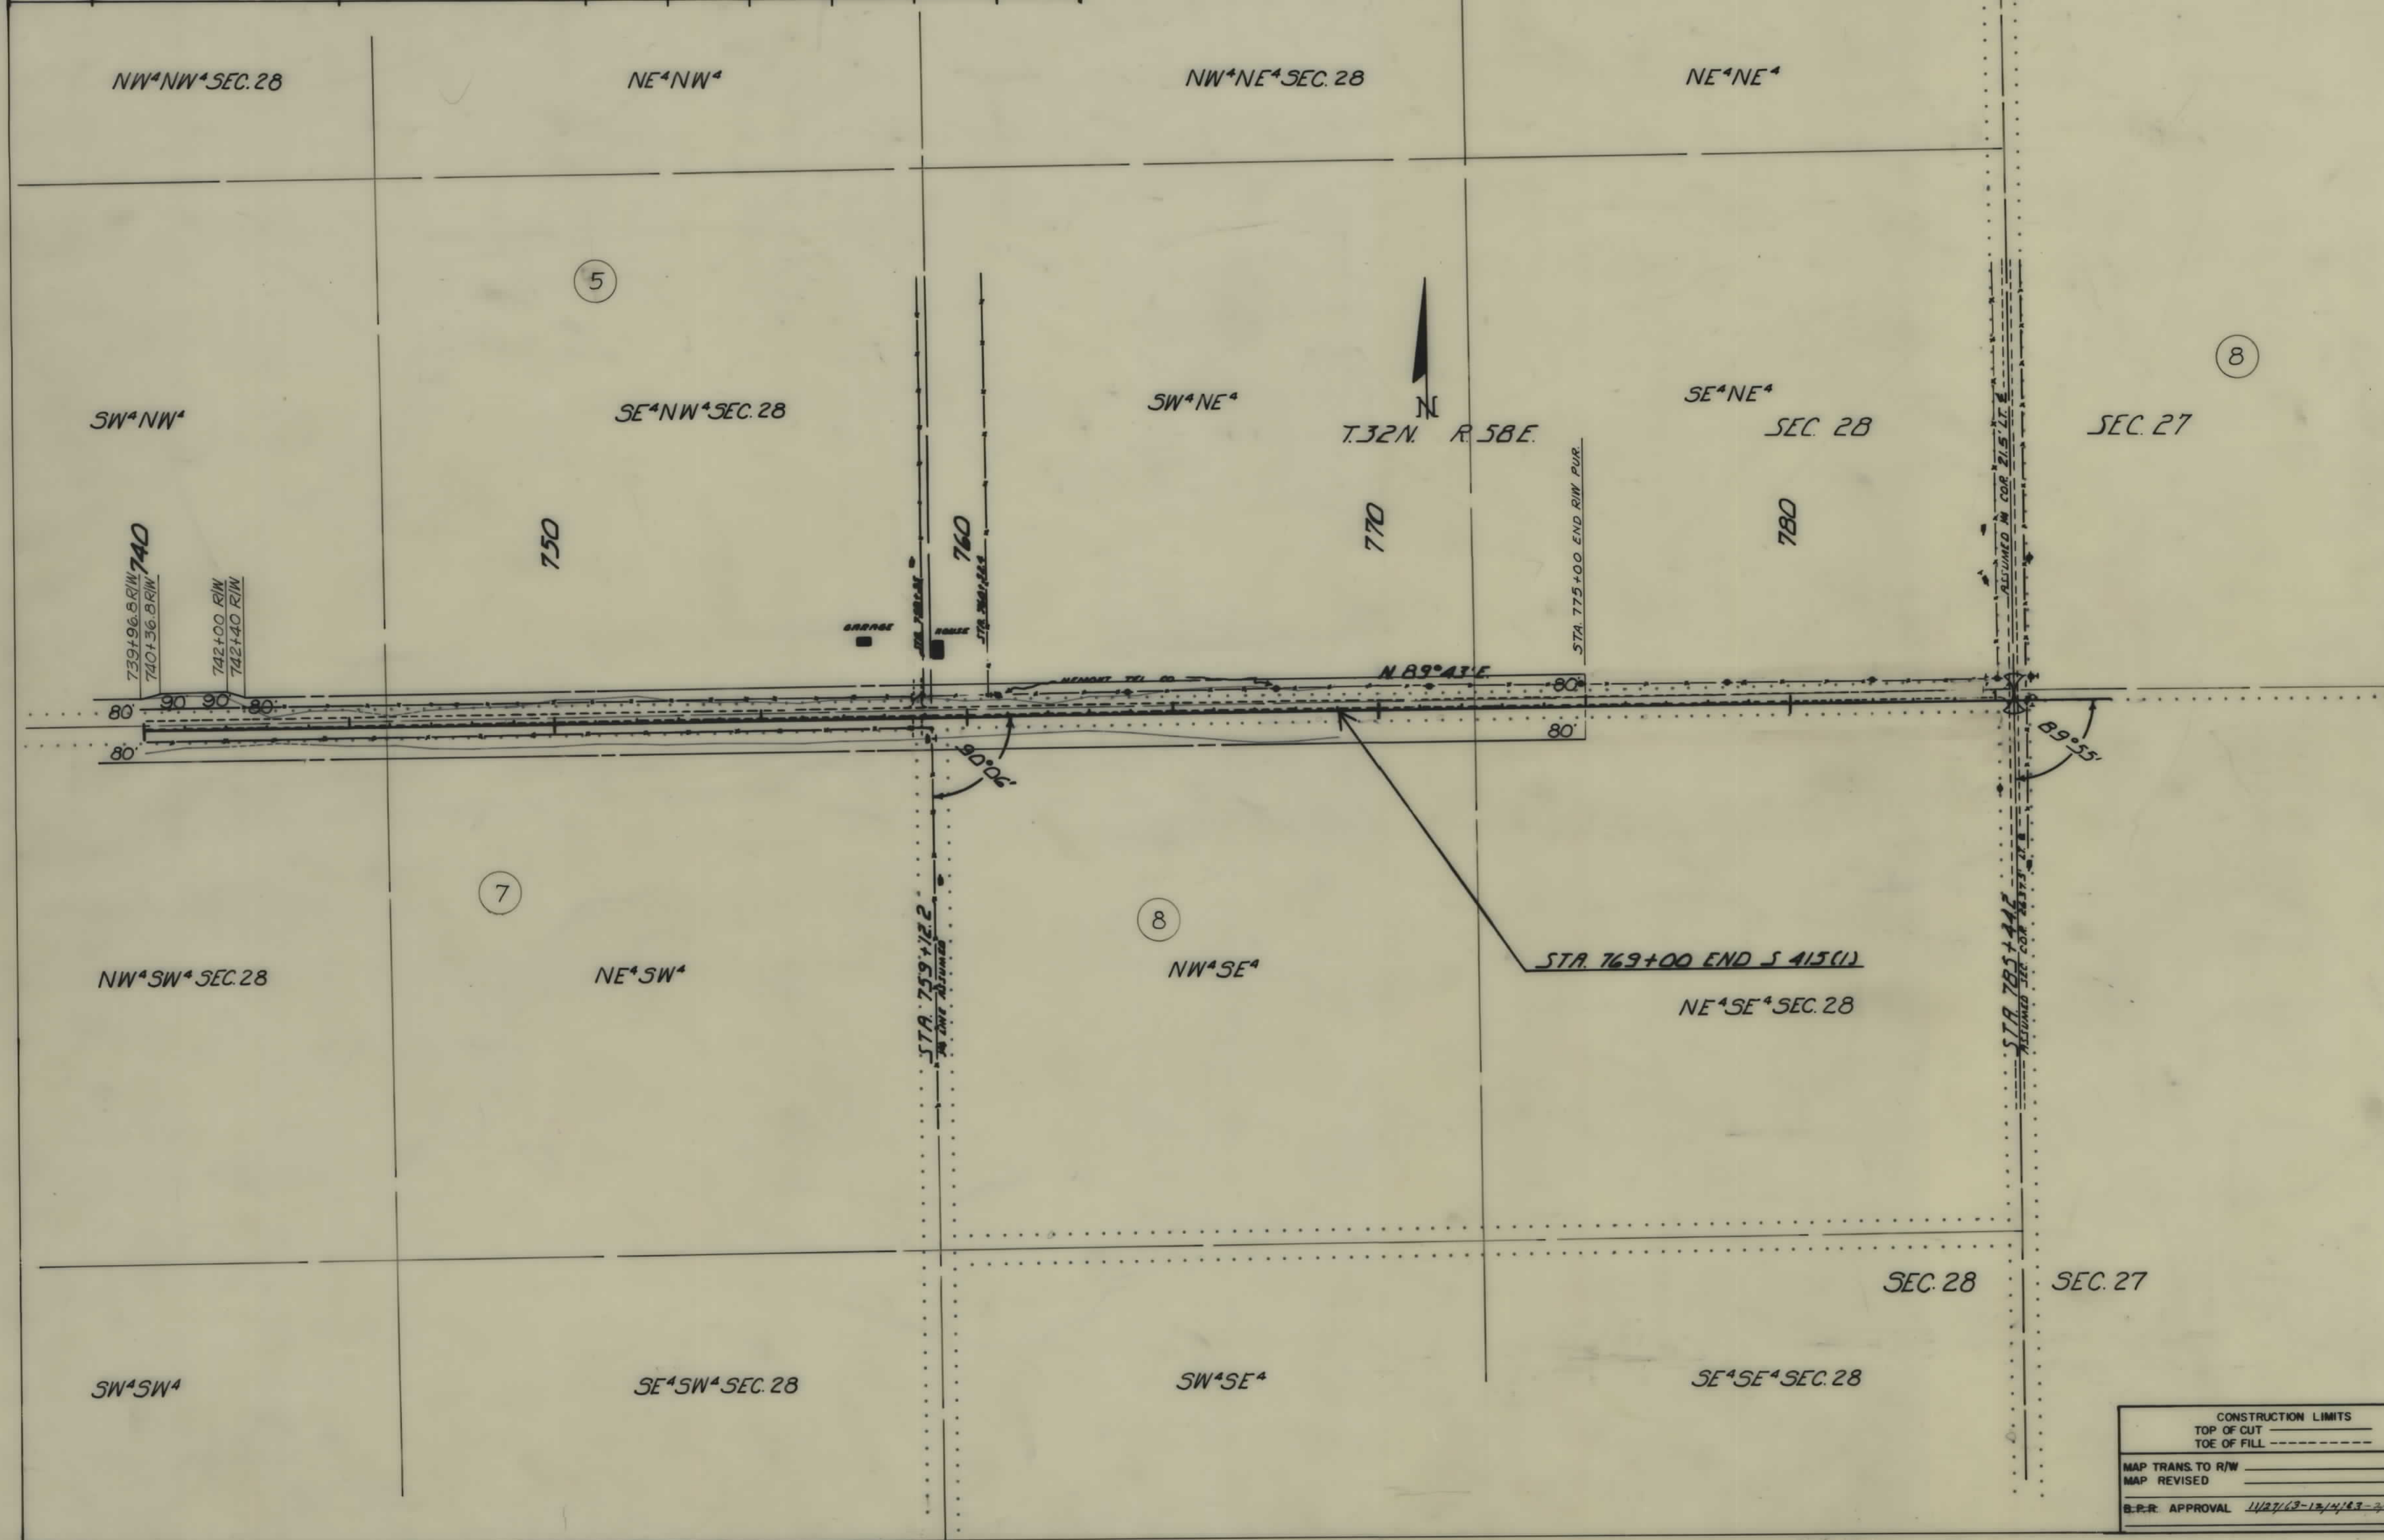

CONSTRUCTION LIMITS TOP OF CUT TOE OF FILL	STATE OF MONTANA STATE HIGHWAY COMMISSION LAND REQUIRED FOR RIGHT OF WAY SHERIDAN COUNTY
MAP TRANS. TO R/W MAP REVISED S.P.R. APPROVAL 11/27/63-12/4/63-2/14/64	SCALE 1"=200' MAP COMPLETED