


PLANS
NOT
TO
SCALE

FED. ROAD DIST. NO.	STATE	FED. AID PROJECT NO.	STATE NO.	SHEET NO.	TOTAL SHEETS
8	MONT.	FHP-13-2 (2)	F-260 (11)	1260-11	1 14


STATE OF MONTANA
STATE HIGHWAY COMMISSION

W. GLACIER — E. GLACIER

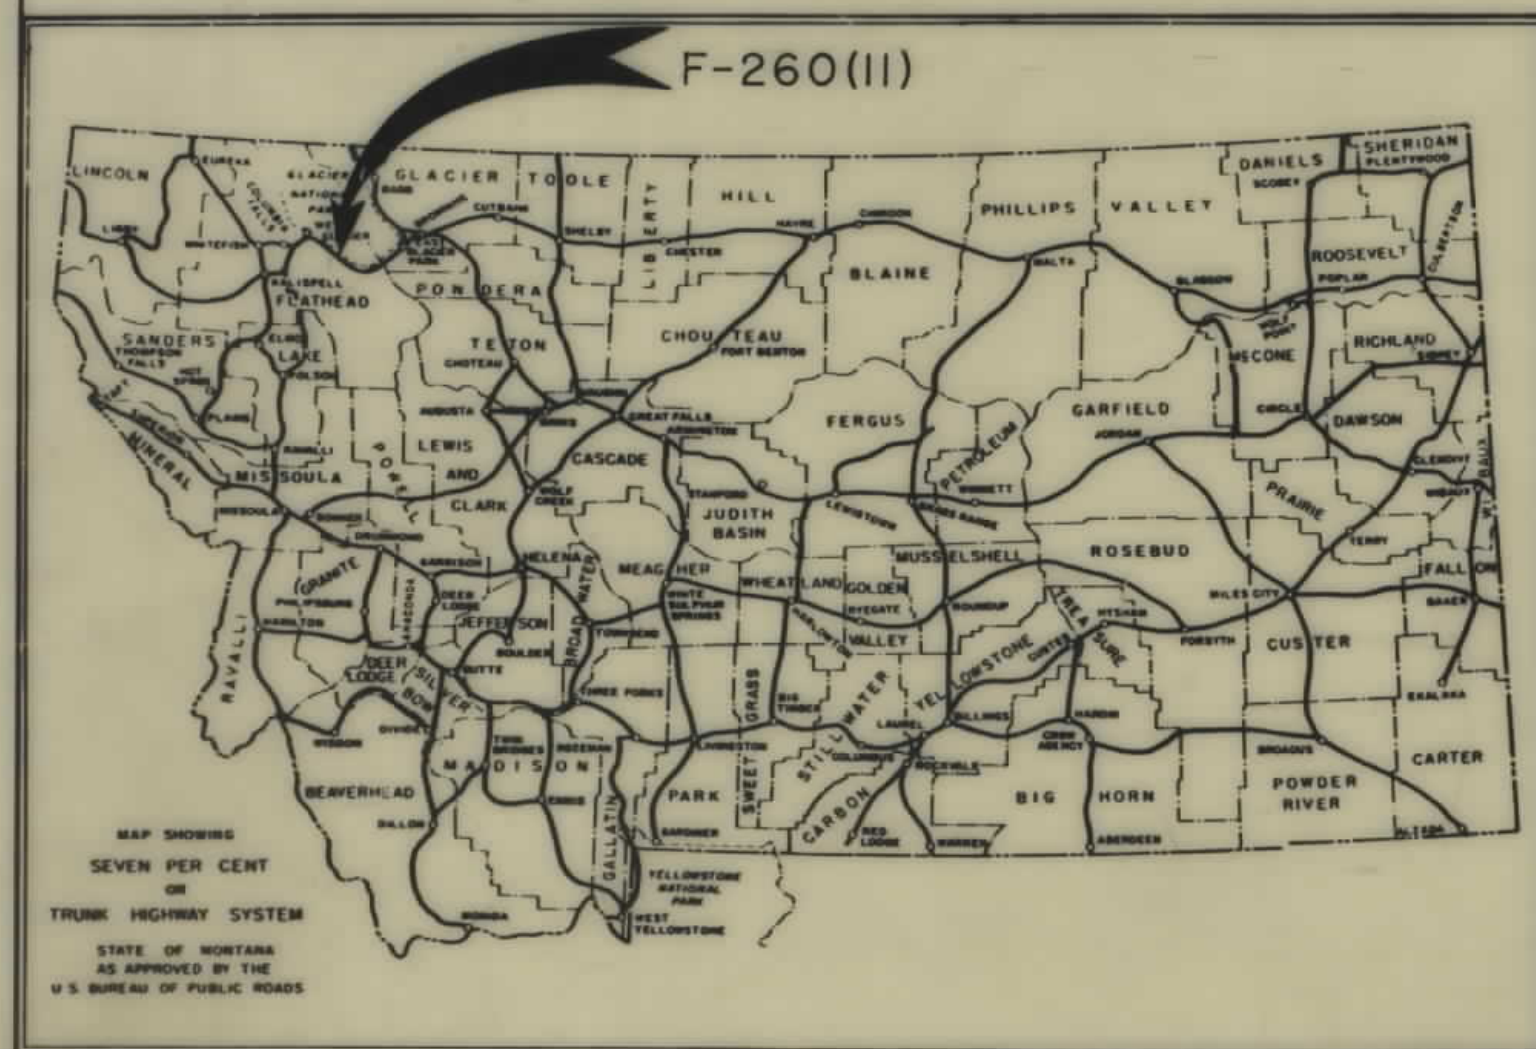

RIGHT OF WAY PLAN OF
FEDERAL AID PROJECT NO. F-260 (11) R/W
FHP-13-2 (2) CONST.
WEST GLACIER—EAST GLACIER



6.460 MILES

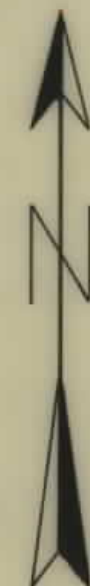

STA 934+50 BEGIN
PROJECT FHP-13-2 (2)
BEG. F-260 (11) R/W

T. 30 N.

R. 16 W.

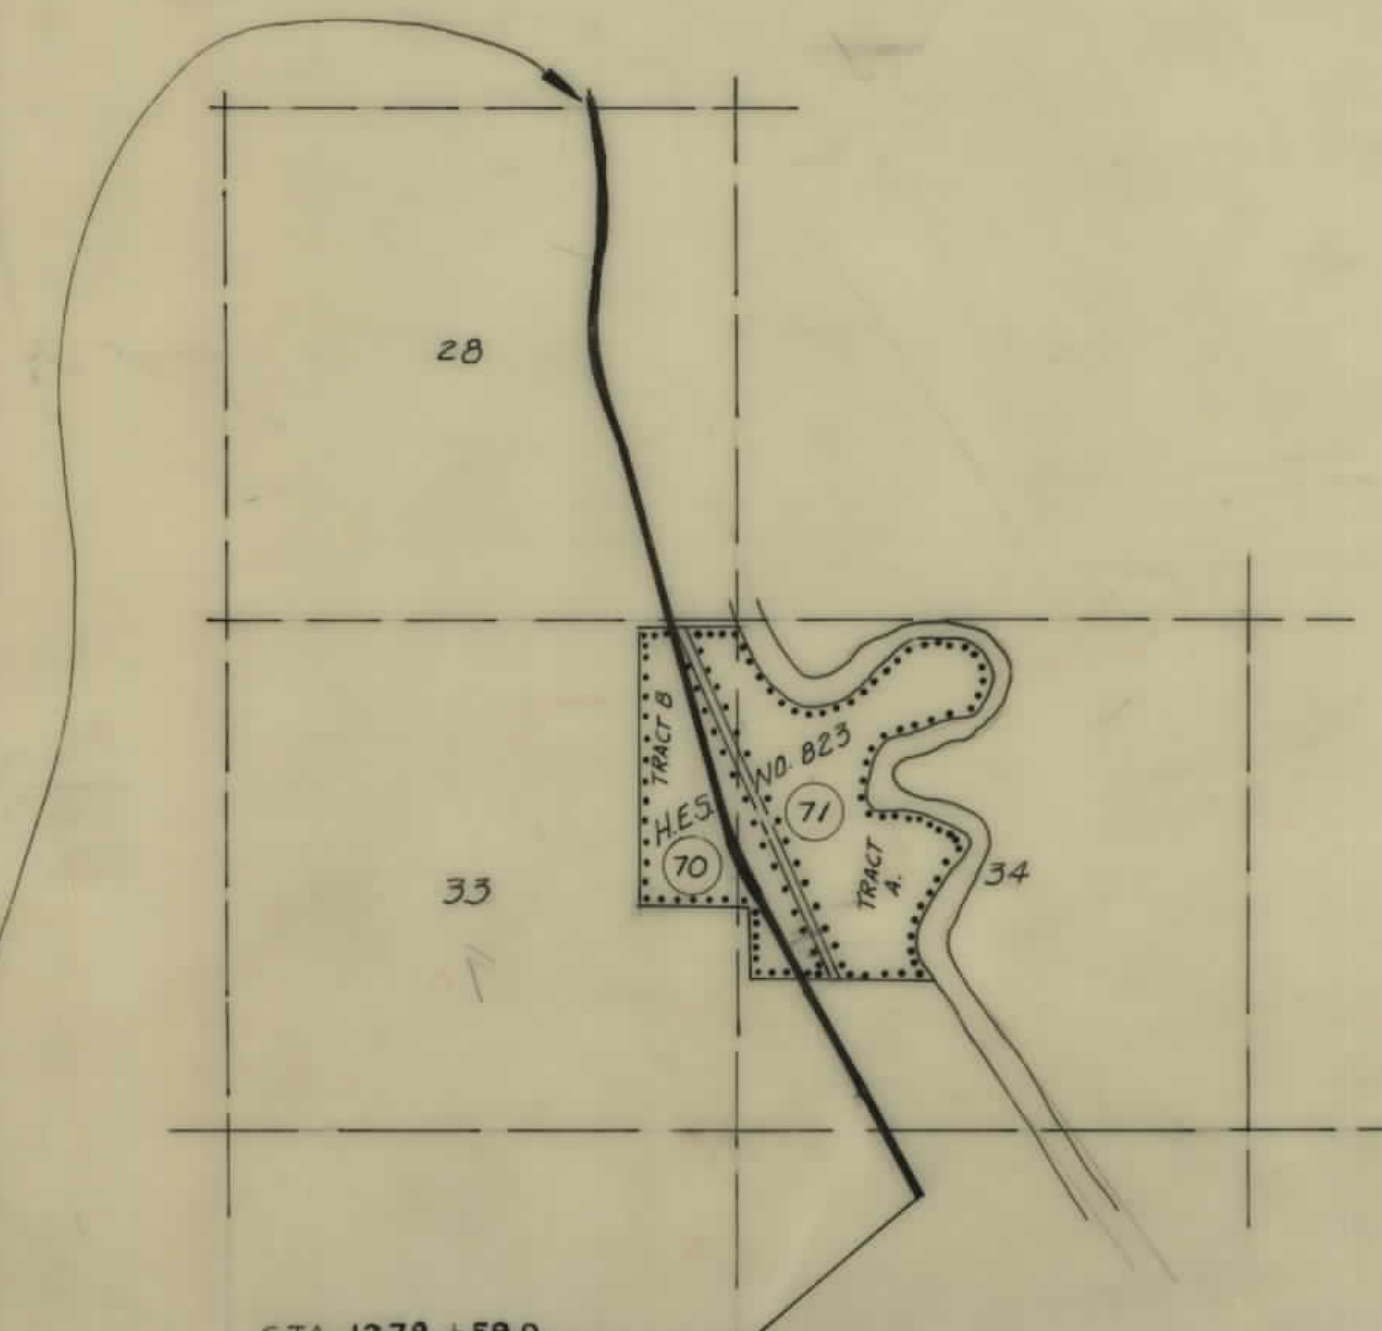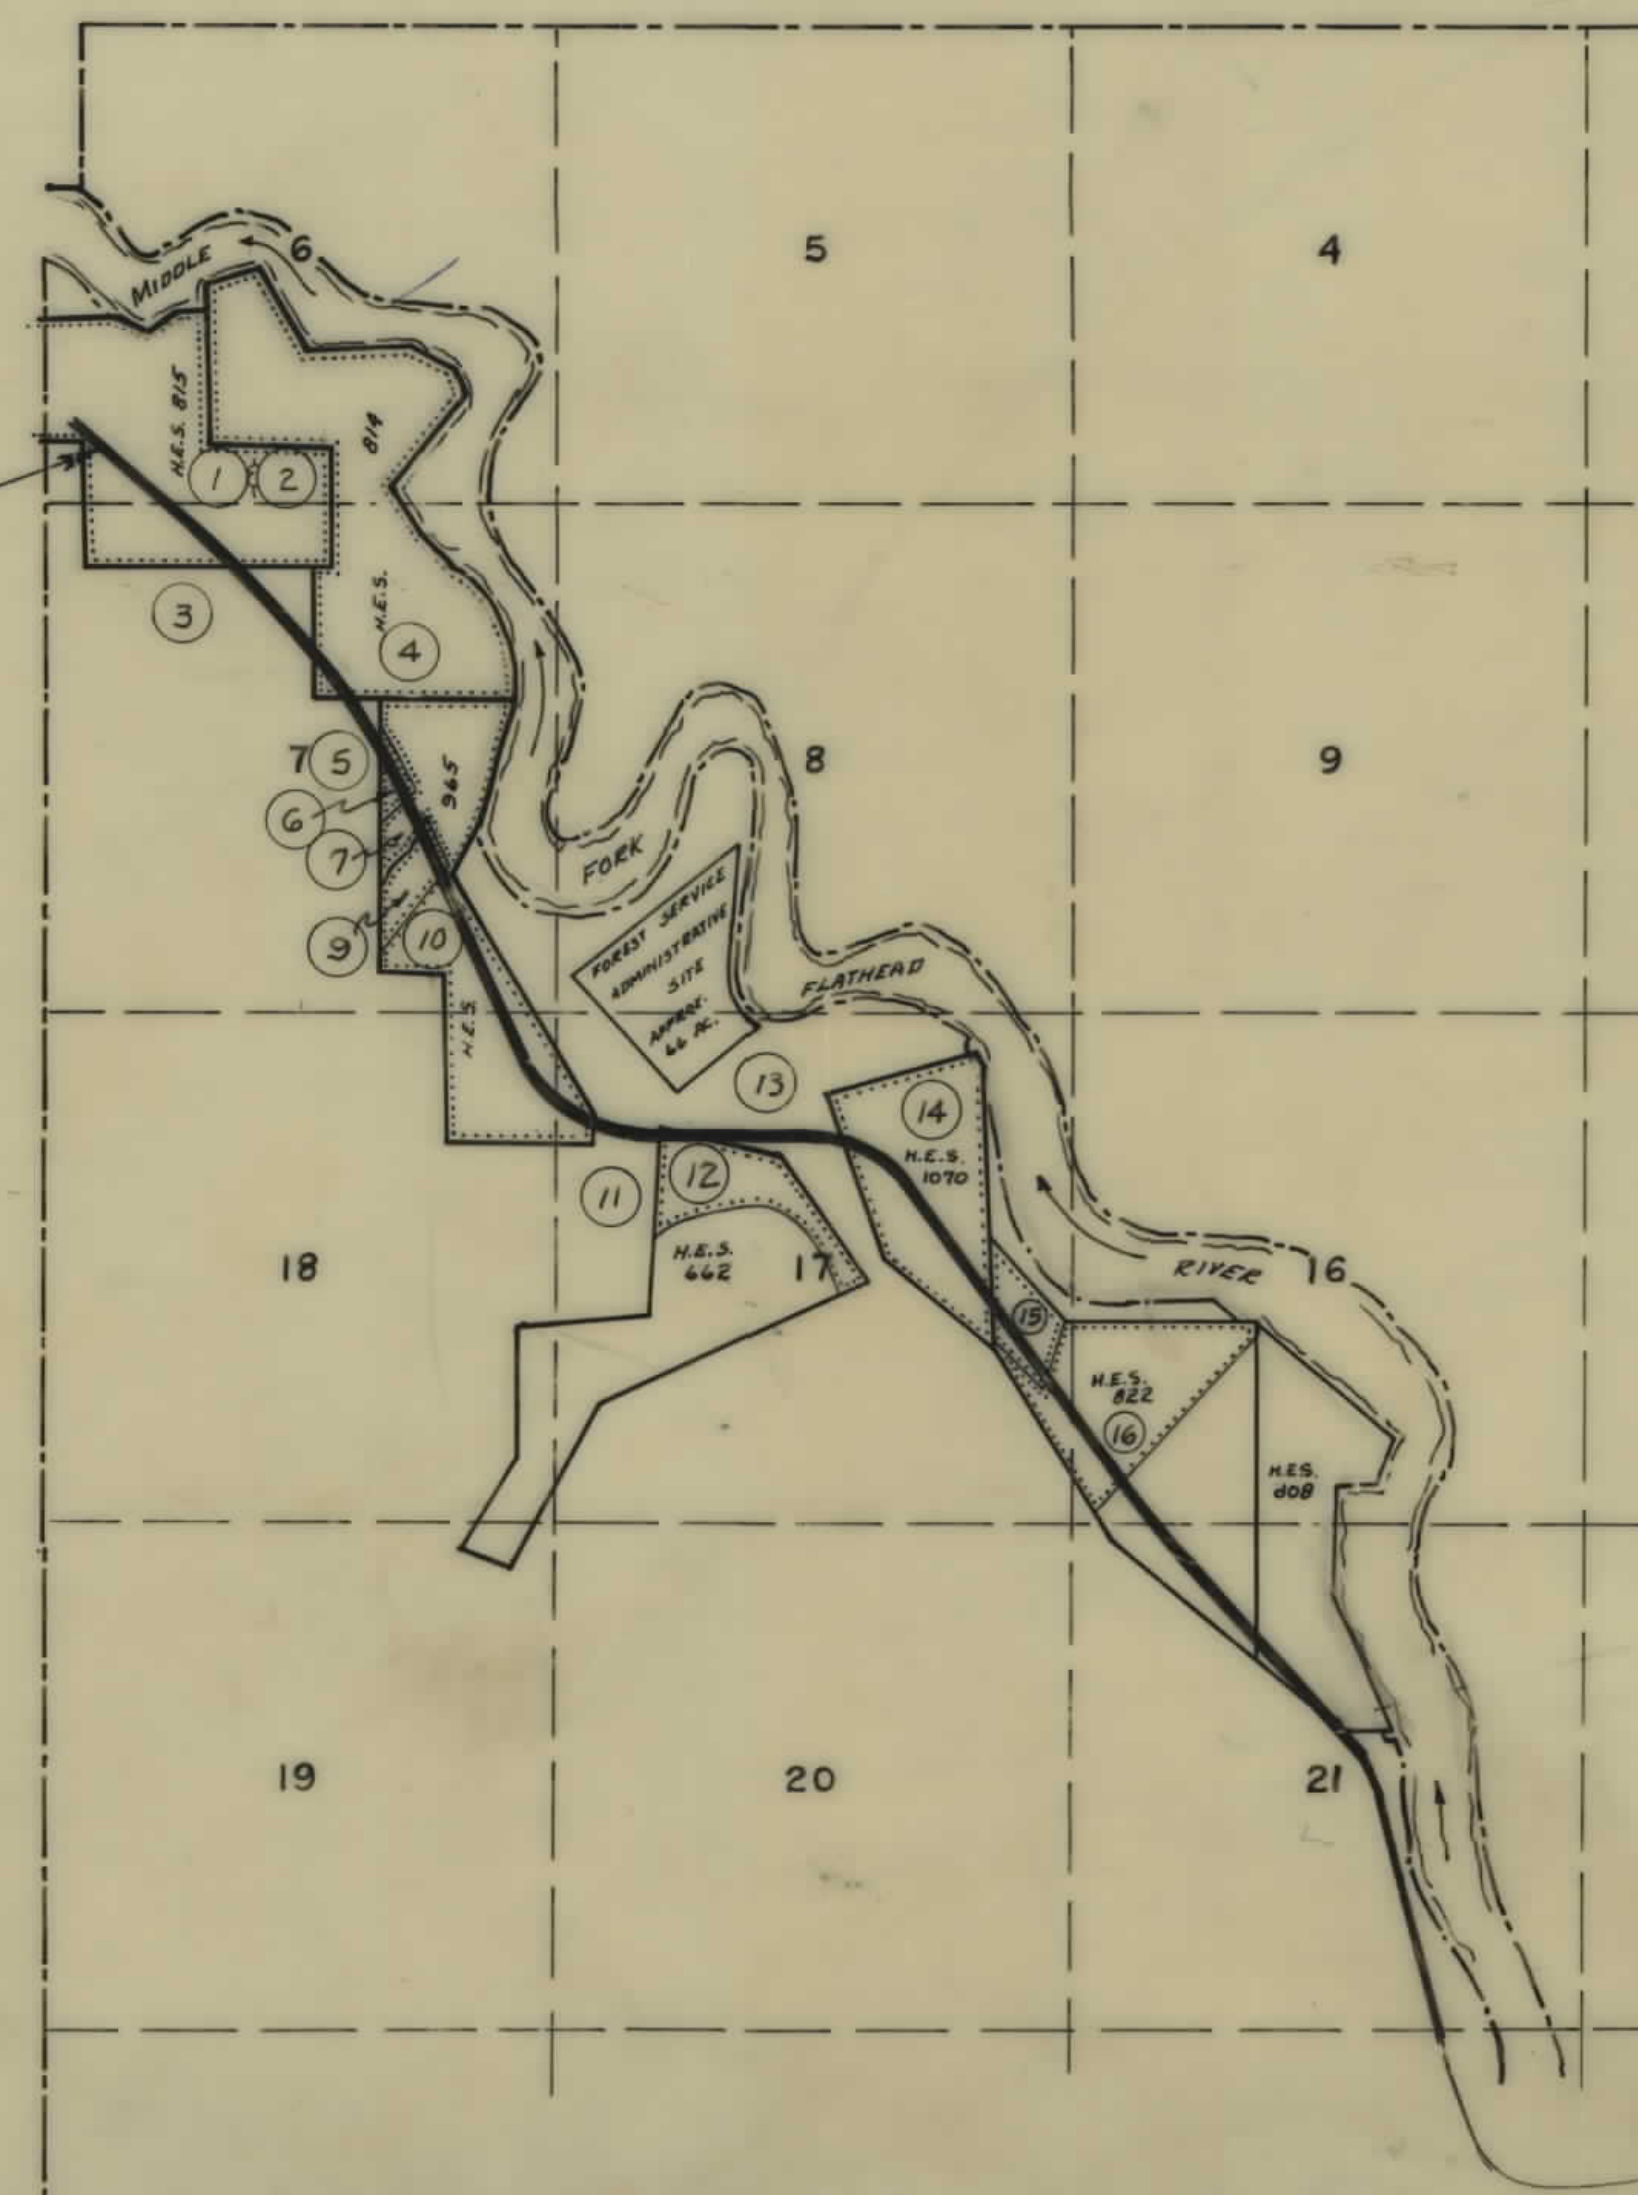

STA 1279+59.0
END F-260 (11) R/W

CONVENTIONAL SIGNS


STATE AND NATIONAL LINE.....	— — — — —
COUNTY LINE.....	— — — — —
CITY, VILLAGE OR BOROUGH LINE.....	— — — — —
TOWNSHIP LINE.....	— — — — —
SECTION LINE.....	— — — — —
RESERVATION LINE.....	— — — — —
FENCE LINE.....	— — — — —
GUARD RAIL.....	— — — — —
OWNERSHIP BOUNDARY.....	— — — — —
RIGHT OF WAY LINE.....	— — — — —
RIGHT OF WAY LINE FENCED.....	— — — — —
TRAVELED WAY.....	— — — — —
RAILROADS.....	— — — — —
RETAINING WALLS.....	— — — — —
BASE OR SURVEY LINE.....	— — — — —
LEVEE.....	— — — — —
CULVERTS IN PLACE (PLAN).....	— — — — —
NEW CULVERTS (PLAN).....	— — — — —
NEW CULVERTS (PROFILE).....	— — — — —
TROLLEY POLE.....	— — — — —
POWER POLE.....	— — — — —
TELEPHONE OR TELEGRAPH POLE.....	— — — — —
MARSH.....	— — — — —
DITCH.....	— — — — —
RIPRAP.....	— — — — —
BRIDGE.....	— — — — —
SECTION CORNER.....	FOUND ① UNFOUND ②
1/4 SECTION CORNER.....	FOUND ③ UNFOUND ④
1/16 CORNER.....	FOUND ⑤ UNFOUND ⑥
CENTER OF SECTION.....	— — — — —
CONTROL OF ACCESS WITH FENCE.....	— — — — —
CONTROL OF ACCESS WITHOUT FENCE.....	— — — — —
PARCEL NUMBER.....	— — — — —
CATTLE GUARD.....	— — — — —
GATE IN FENCE.....	— — — — —
CONSTRUCTION LIMITS.....	CUT ——— FILL ———

6/25/63-9/14/64-9/24/64
2/16/65

OWNERSHIPS									
PARCEL	NAME	ADDRESS	TOTAL AREA	GROSS TAKING	LT-REMAINDER-RT	RTW ACREAGE	NET TAKE ACREAGE		
1	MAMIE GERSON	2222 CENTRAL AVE. - ST. FALLS, MONT.	* 156.21 AC.	5.33 AC.	105.85 AC.	2.29 AC.	3.04 AC.		
3	U.S. GOVERNMENT			3.80 AC.			3.80		
4	SOMEES COAL & MINING CO. %			1.46 AC.			1.46 AC.		
2	FAREY CLAYTON SOMEES	1215 GRANDVIEW - MARTINEZ, CALIF.	* 135.96 AC.	1.43 AC.	134.24	0.26 "	1.13 AC.		
64	U.S. GOVERNMENT			5.24 AC.		0.30 AC.	5.24 AC.		
	GREAT NORTHERN R.R.								

* INCLUDES R.R. RIW

FED. ROAD DIST. NO.	STATE	FED. AID PROJECT NUMBERS		STATE NO.	SHEET NO.	TOTAL SHEETS
		CONST. NO.	R/W NO.			
8	MONT.	FHP-13-2 (2)	F-260 (11)	1260-11	2	14

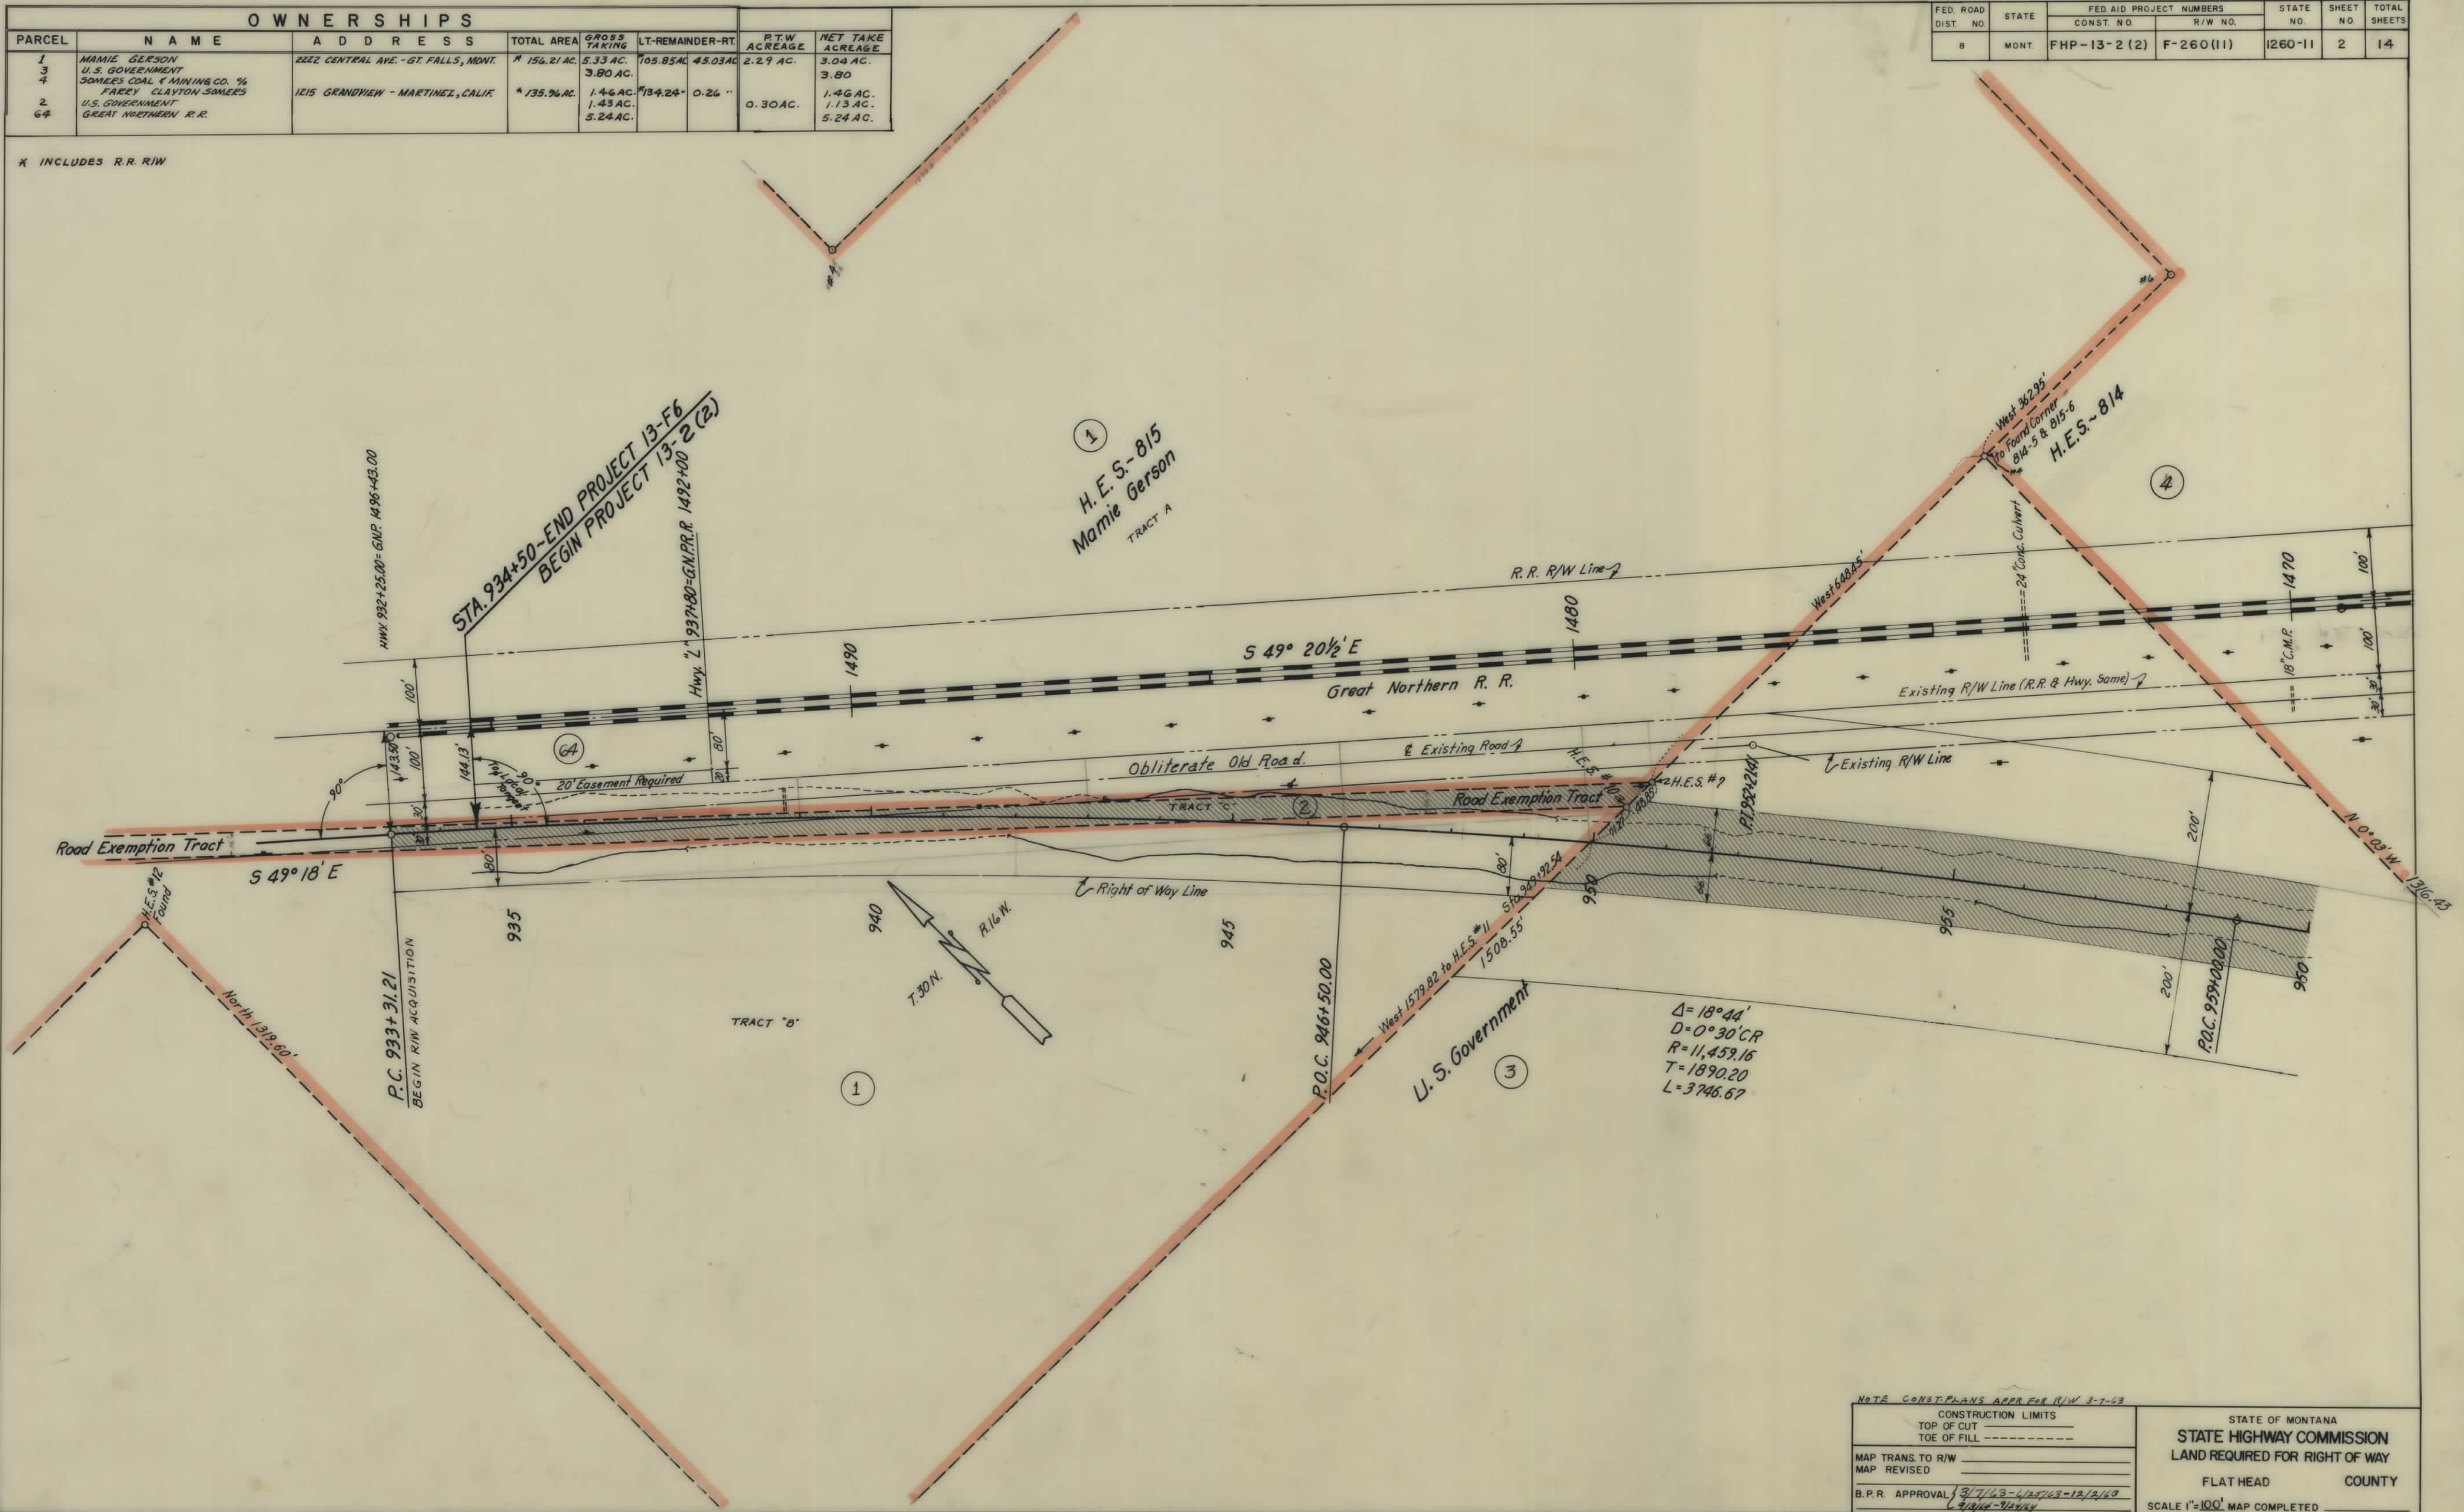


NOTE: CONST. PLANS APPROVED FOR R/W 3-7-53

CONSTRUCTION LIMITS	STATE OF MONTANA
TOP OF CUT	STATE HIGHWAY COMMISSION
TOE OF FILL	LAND REQUIRED FOR RIGHT OF WAY
MAP TRANS. TO R/W	FLAT HEAD COUNTY
MAP REVISED	SCALE 1"=100' MAP COMPLETED
B.P.R. APPROVAL	

OWNERSHIPS									
PARCEL	NAME	ADDRESS	TOTAL AREA	GROSS TAKING	LT-REMAINDER-RT	RT-W	NET TAKE		
3	U.S. GOVERNMENT		SEE	SHEET	NO. 2				
4	SOMERS COAL MINING CO. - FREE CLAYTON SOMERS	1215 GRANDVIEW - MARTINEZ, CALIF.	135.96 AC.	SEE	SHEET	NO. 2			
5	U.S. GOVERNMENT								
6	OAKFORD G. MARGARET BAIN	345 COLLEGE AVE. - KALISPELL, MONT.	4.32 AC.	2.30 AC.	1.38 AC.	0.64 AC.	3.09 AC.		
7	NELLIE C. JARRETT	ESSEX, MONT.	3.45 AC.	1.37 AC.	0.39 AC.	1.69 "	2.30 AC.		
8	OSCAR G. GOLDBERG	INVERNESS, MONT.	4.35 AC.	1.21 AC.	0.20 "	2.94 "	1.37 AC.		
9	NELLIE C. JARRETT	ESSEX, MONT.	104.83 AC.	11.26 AC.	46.04 "	47.53 "	1.21 AC.		
10	U.S. GOVERNMENT		3.64 AC.	1.45 AC.	1.38 "	0.81 "	11.26 AC.		
							0.43 AC.		1.02 AC.

FED. ROAD DIST. NO.	STATE	FED. AID PROJECT NUMBERS		STATE NO.	SHEET NO.	TOTAL SHEETS
		CONST. NO.	P.W. NO.			
8	MONT.	F.H.R.-13-2 (2)	F-260-(11)	1260-11	3	14

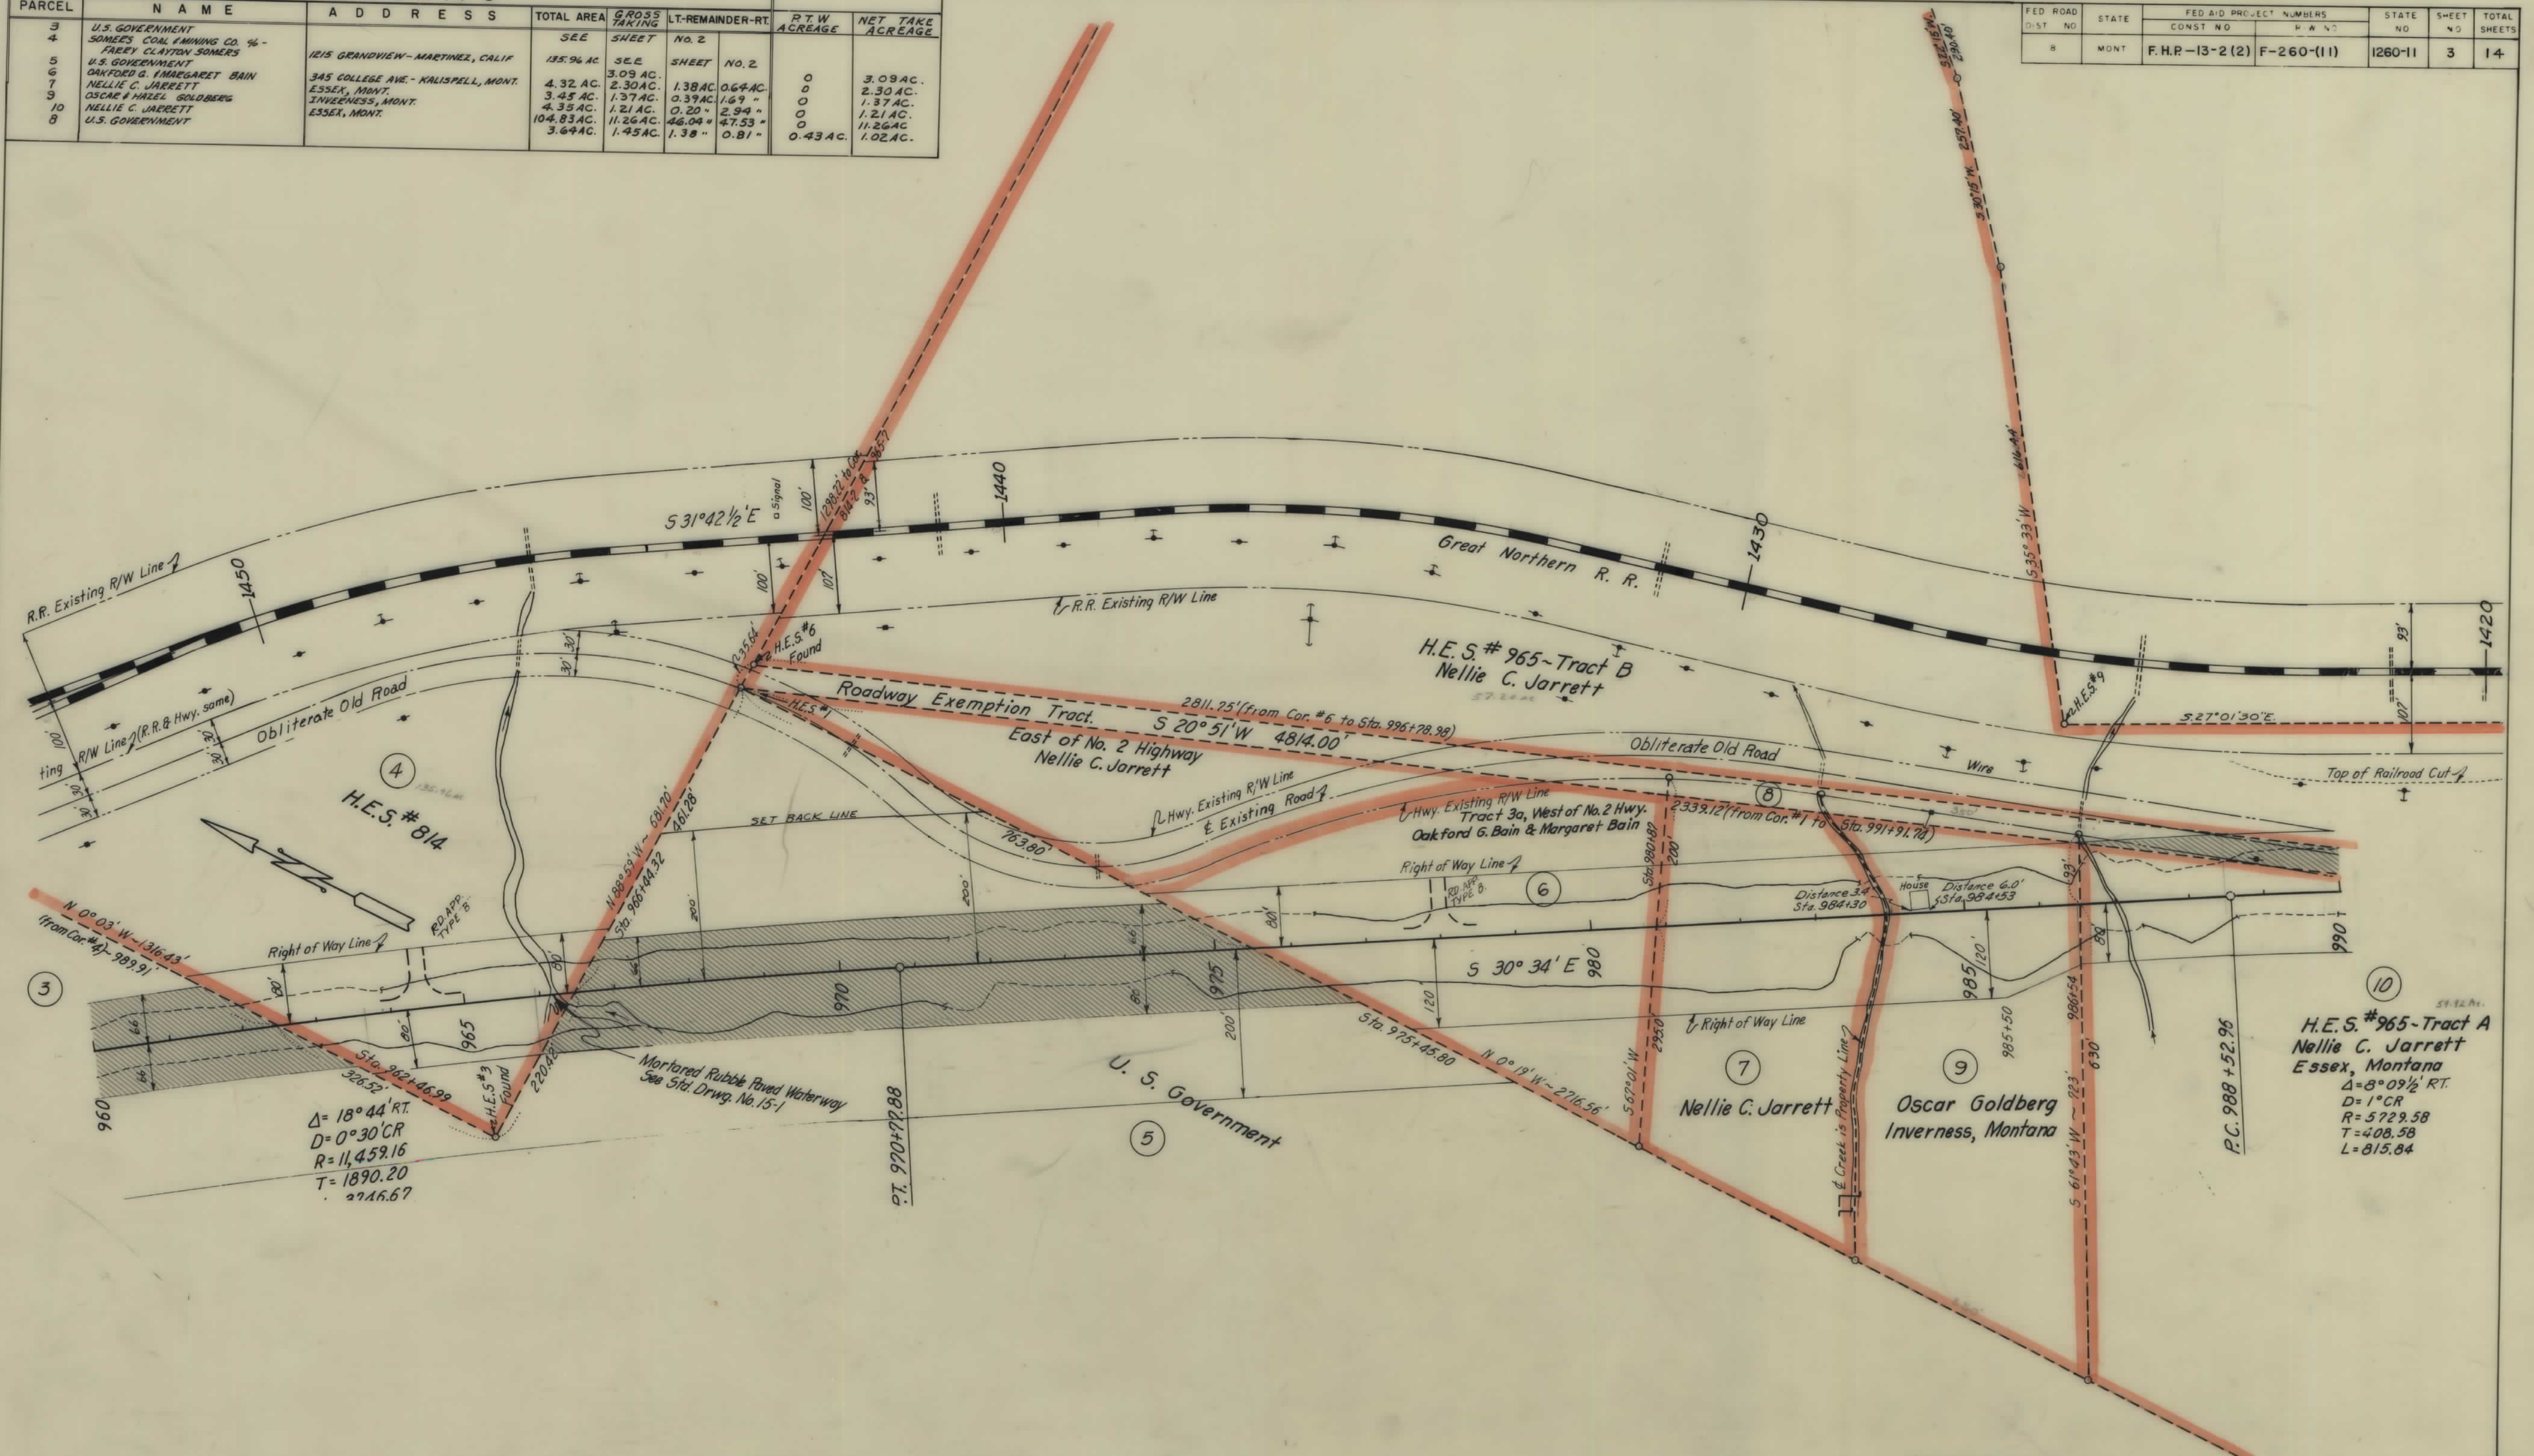

NOTE - CONST. PLANS APPROPRIATE FOR R/W 3-7-53

CONSTRUCTION LIMITS	
TOP OF CUT	-----
TOE OF FILL	-----
MAP TRANS. TO R/W	-----
MAP REVISED	-----
B.P.R. APPROVAL	3/7/53 - 6/25/53 - 10/2/53 12/12/53 - 12/12/53 - 12/12/53

STATE OF MONTANA
STATE HIGHWAY COMMISSION
LAND REQUIRED FOR RIGHT OF WAY
FLATHEAD COUNTY
SCALE 1" = 100' MAP COMPLETED

OWNERSHIPS					
PARCEL	N A M E	A D D R E S S	TOTAL AREA	TAKING	LT-REMAINDER-RT.
10	NELLIE C. JARRETT	ESSEX, MONT.	SEE SHEET NO. 3		
11	U.S. GOVERNMENT		2.58 AC.		
8	U.S. GOVERNMENT		SEE SHEET NO. 3		
64	GREAT NORTHERN R.R.		SEE SHEET NO. 2		

FED. ROAD DIST. NO.	STATE	FED AID PROJECT NUMBERS		STATE NO.	SHEET NO.	TOTAL SHEETS
		CONST. NO.	R/W NO.			
8	MONT.	FHP-13-2(2)	F-260(11)	1260-11	4	14




CONSTRUCTION LIMITS		STATE OF MONTANA	
TOP OF CUT	_____	STATE HIGHWAY COMMISSION	
TOE OF FILL	_____	LAND REQUIRED FOR RIGHT OF WAY	
MAP TRANS. TO R/W	_____	FLATHEAD COUNTY	
MAP REVISED	_____	SCALE 1"=100' MAP COMPLETED _____	
B.P.R. APPROVAL	3/7/63-4/25/63 7/3/64-7/24/64		

FED. ROAD DIST. NO.	STATE	FED. AID PROJECT NUMBERS		STATE NO.	SHEET NO.	TOTAL SHEETS
		CONST. NO.	R/W NO.			
8	MONT.	FHP-13-2(2)	F-260-(11)	1260-11	5	14



OWNERSHIPS					
PARCEL	NAME	ADDRESS	TOTAL AREA	TAKING	LT-REMAINDER-RT
14	MORGAN A. DINSMORE	ESSEX, MONT.	79.61 AC	SEE	SHEET NO. 5
15	MORGAN A. & KATHERINE DINSMORE	ESSEX, MONT.	11.63 AC	1.93 AC	8.78 AC
16	ABBEY METTEN & JEANNE RENEE CATHART	1552 W. HAZELWOOD APT 1 PHOENIX 15, ARIZ.	SEE SHEET NO. 7		0.92 AC

FED. ROAD DIST. NO.	STATE	FED. AID PROJECT NO.	CONST. NO.	R/W NO.	STATE NO.	SHEET NO.	TOTAL SHEETS
8	MONT.	FHP-13-2 (2)	F-260-(11)		1260-11	6	14

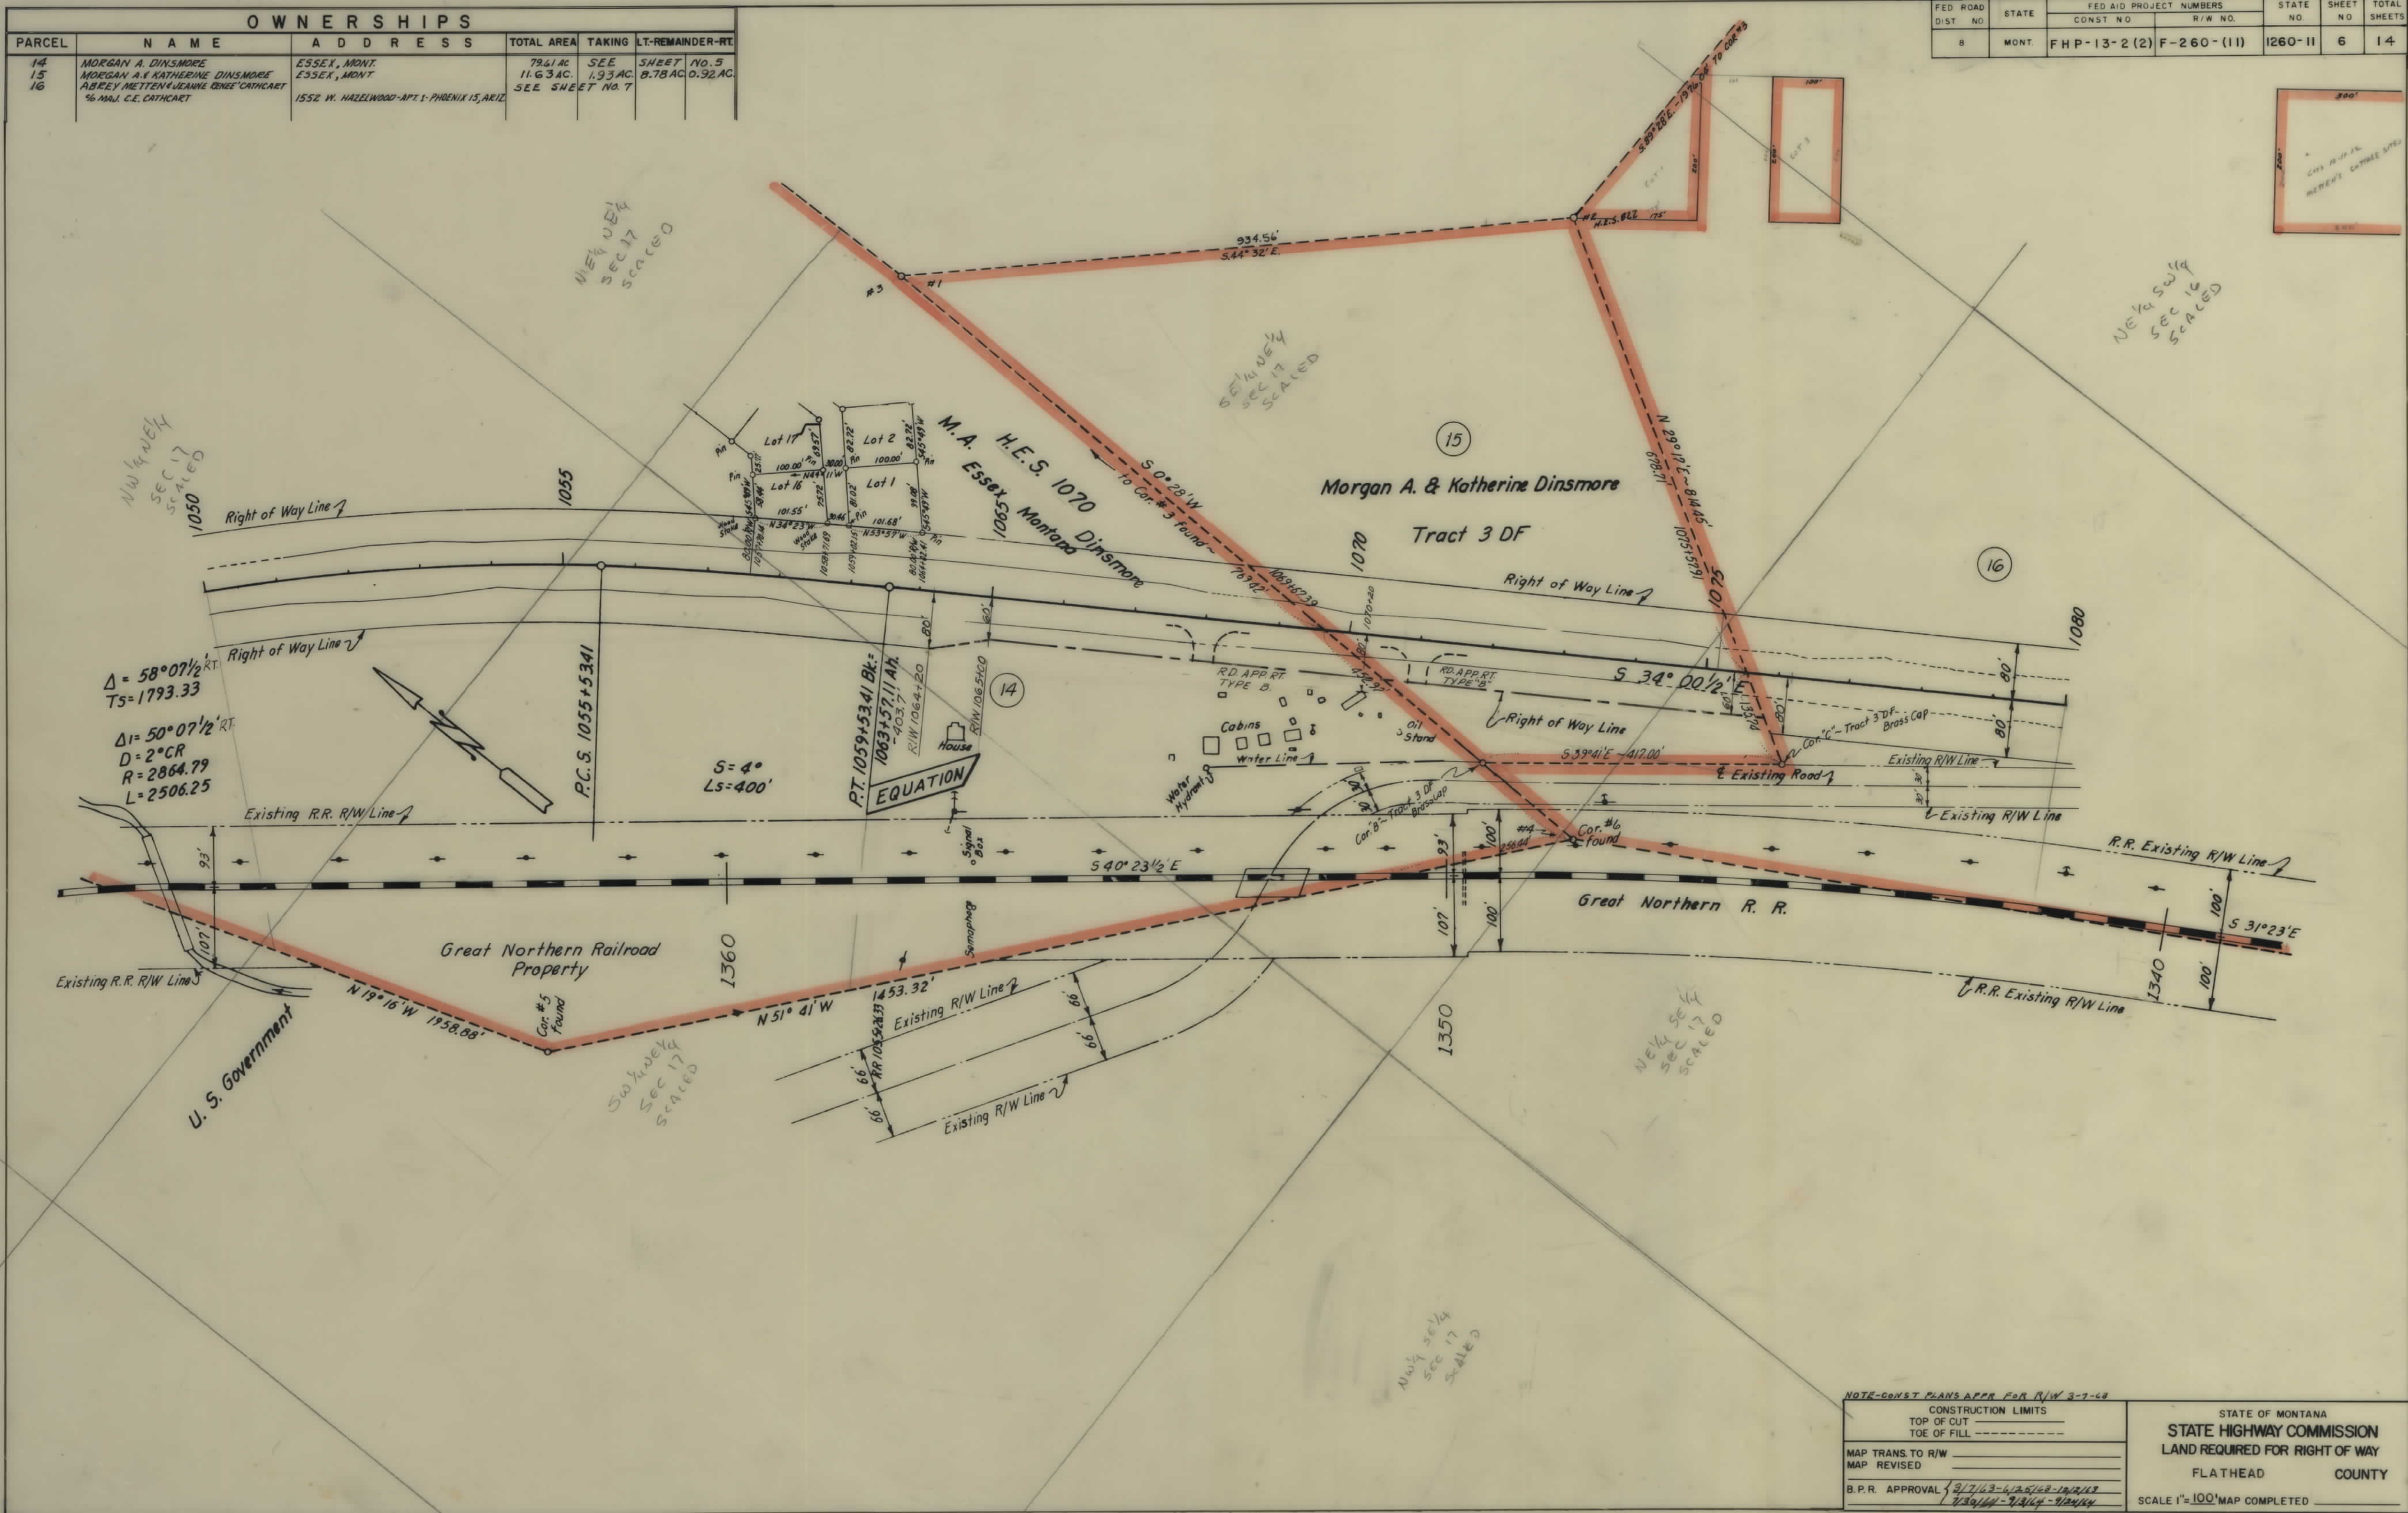

NOTE-CONST. PLANS APPROX. FOR R/W 3-7-68


CONSTRUCTION LIMITS	
TOP OF CUT	_____
TOE OF FILL	_____
MAP TRANS. TO R/W	_____
MAP REVISED	_____
B.P.R. APPROVAL	3/7/68-6/25/68-10/1/68 7/30/68-7/31/68-7/24/68

STATE OF MONTANA	
STATE HIGHWAY COMMISSION	
LAND REQUIRED FOR RIGHT OF WAY	
FLATHEAD	COUNTY
SCALE 1"=100' MAP COMPLETED _____	

OWNERSHIPS							
PARCEL	N A M E	A D D R E S S	TOTAL ACREAGE	GROSS TAKE ACREAGE	P.T.W. ACREAGE	NET TAKE ACREAGE	REMAINDER LEFT RIGHT
16	AUBREY, METTEN & JEANNE RENEE	1552 W. HAZELWOOD APT #1 PHOENIX, AZ	57.75 AC.	4.98 AC.		57.75 AC.	8.13 AC. 44.64 AC.
17	CATHCART, MAJ. C. E. CATHCART	KALISPELL, MONT.		0.09 "		0.09 "	
18	R. E. SVARE	SHELBY, MONT.	13,906 S.F.	3,093 S.F.		3,093 S.F.	10,813 S.F.
19	VERNON, N. STROUP	BOX 225, TULELAKE, CALIF.	9,933 "	2,015 "		2,015 "	7,918 "
20	ROBERT L. & MARION E. HEYER	CHENEY, WASH.	9,933 "	1,872 "		1,872 "	8,061 "
21	M. E. & LILLIAN B. MOCABEE	542-1ST AVE. E, KALISPELL, MONT.	19,865 "	3,421 "		3,421 "	16,444 "
22	RACHEL, M. HOYT	SHELBY, MONT.	19,865 "	3,138 "		3,138 "	16,727 "
23	BETTE & GERALD O. COEN	BOX 2194, CUT BANK, MONT.	19,865 "	3,020 "		3,020 "	16,845 "
24	WILLIAM F. O'HAIRE-ETAL.	SHELBY, MONT.	19,865 "	3,042 "		3,042 "	16,823 "
25	CLYDE & NAN BITTNER	OILMONT, MONT.	19,865 "	3,122 "		3,122 "	16,743 "
26	HENRY & WILHELMINA E. SIEBEN	"	19,865 "	3,204 "		3,204 "	16,661 "
27	ELIZABETH BIELEN & RAYMOND BIELEN	SHELBY, MONT.	19,865 "	3,282 "		3,282 "	16,583 "
28	JOHN & SELINA FAUQUE	OILMONT, MONT.	19,865 "	3,357 "		3,357 "	16,508 "
29	J. H. & JOAN SEABURG	BOX 674, ESSEX, MONT.	19,865 "	3,439 "		3,439 "	16,426 "
30	GUS BLASE	STAR RTE, SHELBY, MONT.	19,865 "	3,519 "		3,519 "	16,346 "
31	RAY FARRELL & ETAL.	CUT BANK, MONT.	19,865 "	3,594 "		3,594 "	16,271 "
32	DAVID & SUSAN DUTT	553-5TH ST., SHELBY, MONT.	39,731 "	7,428 "		7,428 "	32,303 "
33	CHAS. F. & HAZEL L. HUDSON	% M. TRETENBACK, BOX 501, BEND, OREGON	19,865 "	3,829 "		3,829 "	16,036 "
34	EDWARD J. & HAZEL C. FAUQUE	CUT BANK, MONT.	19,865 "	3,909 "		3,909 "	15,956 "
35	LEROY F. & ALICE KRUSE	"	19,865 "	3,994 "		3,994 "	15,871 "
36	EMMETT & MARY STALLCOP	BOX 929, HAVRE, MONT.	43,900 "	4,026 "		4,026 "	39,874 S.F.
37	GEORGE & ANN BOLTA	826-2ND AVE., HAVRE, MONT.	23,878 "	2,750 "		2,750 "	21,128 "
38	JOHN J. & ELENA CLONTZ	BOX 1625, HAVRE, MONT.	24,941 "	2,989 "		2,989 "	21,952 "


OWNERSHIPS							
PARCEL	N A M E	A D D R E S S	TOTAL ACREAGE	GROSS TAKE ACREAGE	P.T.W. ACREAGE	NET TAKE ACREAGE	REMAINDER LEFT RIGHT
39	W. V. & JUANITA A. MONTEE	HAVRE, MONT.	25,140 S.F.	3,069 S.F.		3,069 S.F.	22,071 S.F.
40	HARRY J. & HARRIET B. BROWN	1321-4TH ST., HAVRE, MONT.	25,969 "	3,033 "		3,033 "	22,936 "
41	J. H. SEABURG & VIRGIL E. MOONEY	BOX 674, ESSEX, MONT.	25,939 "	2,953 "		2,953 "	22,986 "
42	J. H. & JOAN SEABURG	"	25,547 "	2,870 "		2,870 "	22,677 "
43	VIRGIL E. & ALPHA M. MOONEY	1301-4TH ST., HAVRE, MONT.	24,787 "	2,793 "		2,793 "	21,994 "
44	ISRAEL & SOPHIA SANDON	SUNBURST, MONT.	23,729 "	2,728 "		2,728 "	21,001 "
45	ARTHUR H. HUDSON	347-90. BOIS AVE., SOLANA BEACH, CALIF.	39,902 "	4,972 "		4,972 "	34,930 "
46	ART HALL	817-4TH AVE. NO., WOLF POINT, MONT.	18,169 "	2,174 "		2,174 "	15,995 "
47	LERTON & LILA HALL	WOLF POINT, MONT.	18,035 "	2,237 "		2,237 "	15,798 "
48	JOE REESE	COLUMBIA FALLS, MONT.	8,941 "	1,143 "		1,143 "	7,798 "
49	WILBUR R. & MILDRED MCINTIRE	1529 NO. HAWKE AVE., MELROSE PARK, ILL.	8,904 "	1,165 "		1,165 "	7,739 "
50	ELLEN M. BRIDGES	BOX 854, WOLF POINT, MONT.	8,881 "	1,191 "		1,191 "	7,690 "
51	O. B. & MABEL C. NESLA	826 NO. MARIAS AVE., SHELBY, MONT.	8,723 "	1,203 "		1,203 "	7,520 "
52	STANLEY KALINSKI	GLASGOW, MONT.	8,695 "	1,236 "		1,236 "	7,459 "
53	FRED MC CARTNEY	CIRCLE, MONT.	8,933 "	1,365 "		1,365 "	7,568 "
54	CHAS. F. & HAZEL L. HUDSON & F.C.	"			1.86 AC.	0.64 AC.	38.39 AC.
55	G. YARBROUGH	ESSEX, MONT.	41.90 AC.	2.50 AC.			39.40 AC.
67	CHAS. J. & LEOTA L. SIMPSON	W. 3117 FRANCES, SPOKANE, WASH.	19,865 S.F.	3,761 S.F.		3,761 S.F.	16,104 S.F.

FED. ROAD DIST. NO.	STATE	FED. AID PROJECT NUMBERS CONST. NO.	R/W NO.	STATE NO.	SHEET NO.	TOTAL SHEETS
8	MONT.		F-260 (II)	1260-II	7	14

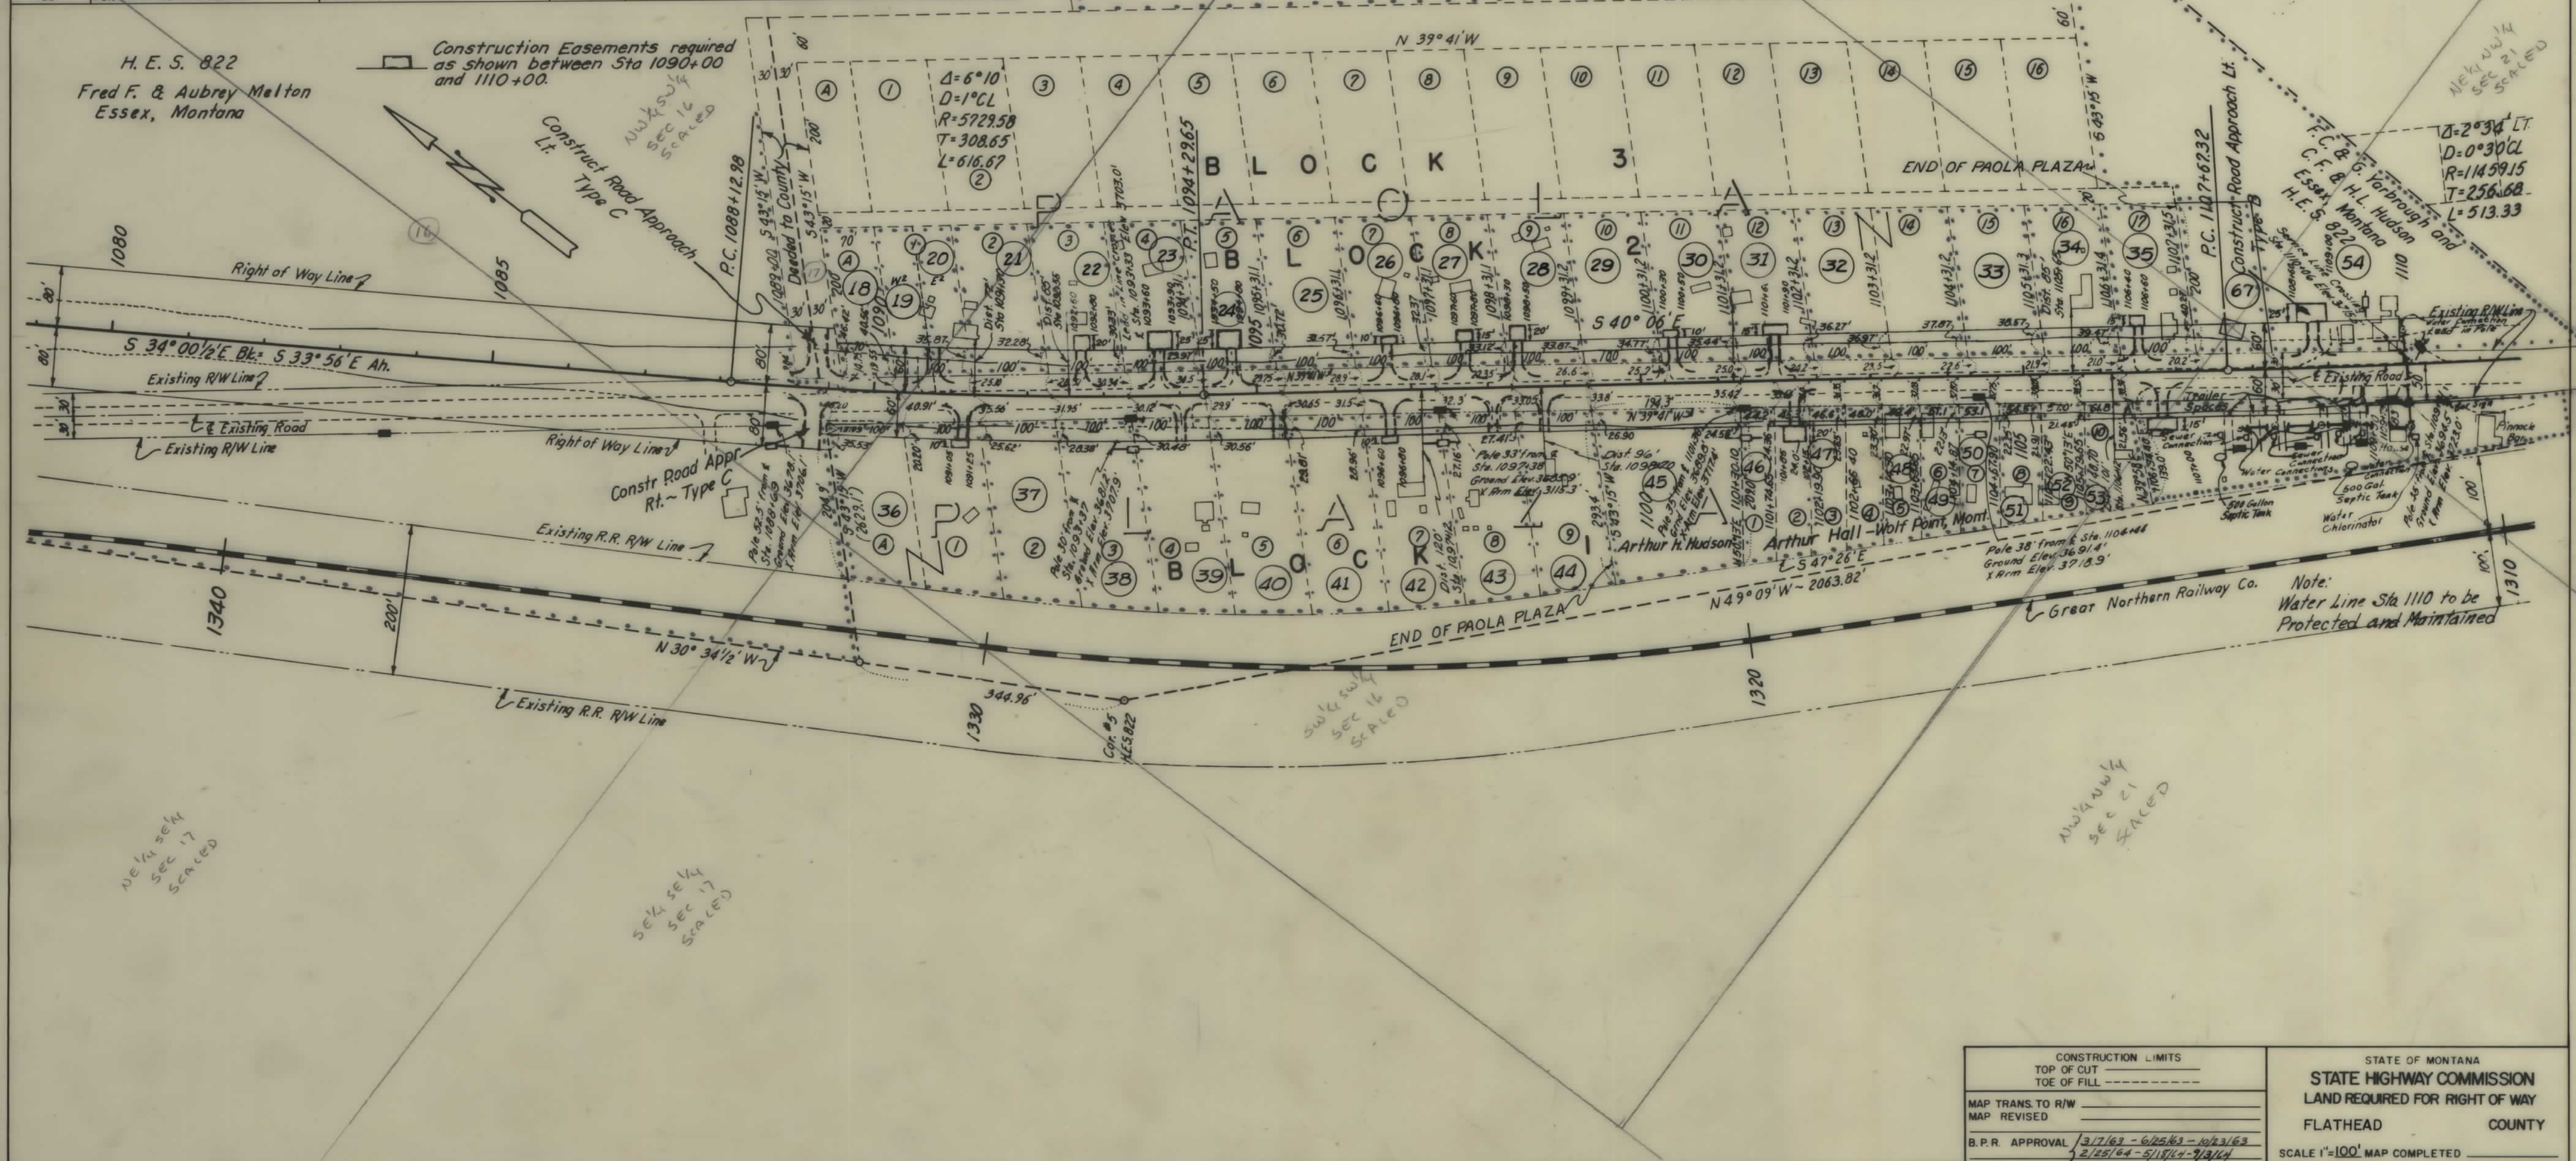

OWNERSHIPS					
PARCEL	NAME	ADDRESS	TOTAL AREA	TAKING	LT-REMAINDER-RT
54	CHARLES F. & HAZEL L. HUDSON	ESSEX, MONT.	41.90 AC.	2.50 AC.	38.39 1.01 AC.
55	ARTHUR HOWARD HUDSON	347 So. RUS AVE - SOLANA BEACH, CALIF.	6600 SQ. FT.	900 S.F.	5700 S.F.
56	HARVEY & MARY MARGARET LEE	BOX 262 - CORAM, MONT.	39,200 "	4,853 "	34,347 "
57	PETER P. CHOVANAK	112 11TH ST. N.W. - GT FALLS, MONT.	21,900 "	3,933 "	17,967 "
58	OAKFORD BAIN - CONT. FOR SALE TO -		68.75 AC.	0.20 AC.	68.55 AC.
59	M.R. & MARY E. OLDHAM	5621 ALTHAM DR. - KLANATH FALLS, ORE	1.43 AC.	0.03 AC.	1.40 AC.
60	ROBERT E. & HESTER A. DODDALL	BOX 21 - WALDPORT, ORE.	1.35 AC.	0.02 AC.	1.33 AC.
61	CLARA L. MARPLE	BOX 666 - ESSEX, MONT.	1.25 AC.	0.01 AC.	1.24 AC.
62	GLENN J. & JUDITH STRAYER	ESSEX, MONT.	3.31 AC.	0.32 AC.	2.99 AC.
63	HARLEY R. CHRISTENOT - ETAL.	CHESTER, MONT.	23,030 SQ. FT.	17,300 "	5730 "
64	FLATHEAD COUNTY	345 COLLEGE AVE - KALISPELL, MONT.		0.03 AC.	
65	GREAT NORTHERN R.R.			5.25 AC.	
66	U.S. GOV'T			2.99 AC.	
66	KATHRYN E. DURKEE	HAVRE, MONT.	3.04 AC.	0.20 AC.	2.84 AC.

FED. ROAD DIST. NO.	STATE	FED. AID PROJECT NUMBERS		STATE NO.	SHEET NO.	TOTAL SHEETS
		CONST. NO.	R/W NO.			
8	MONT.	FHP-13-2(2)	F-260-(11)	1260-11	8	14

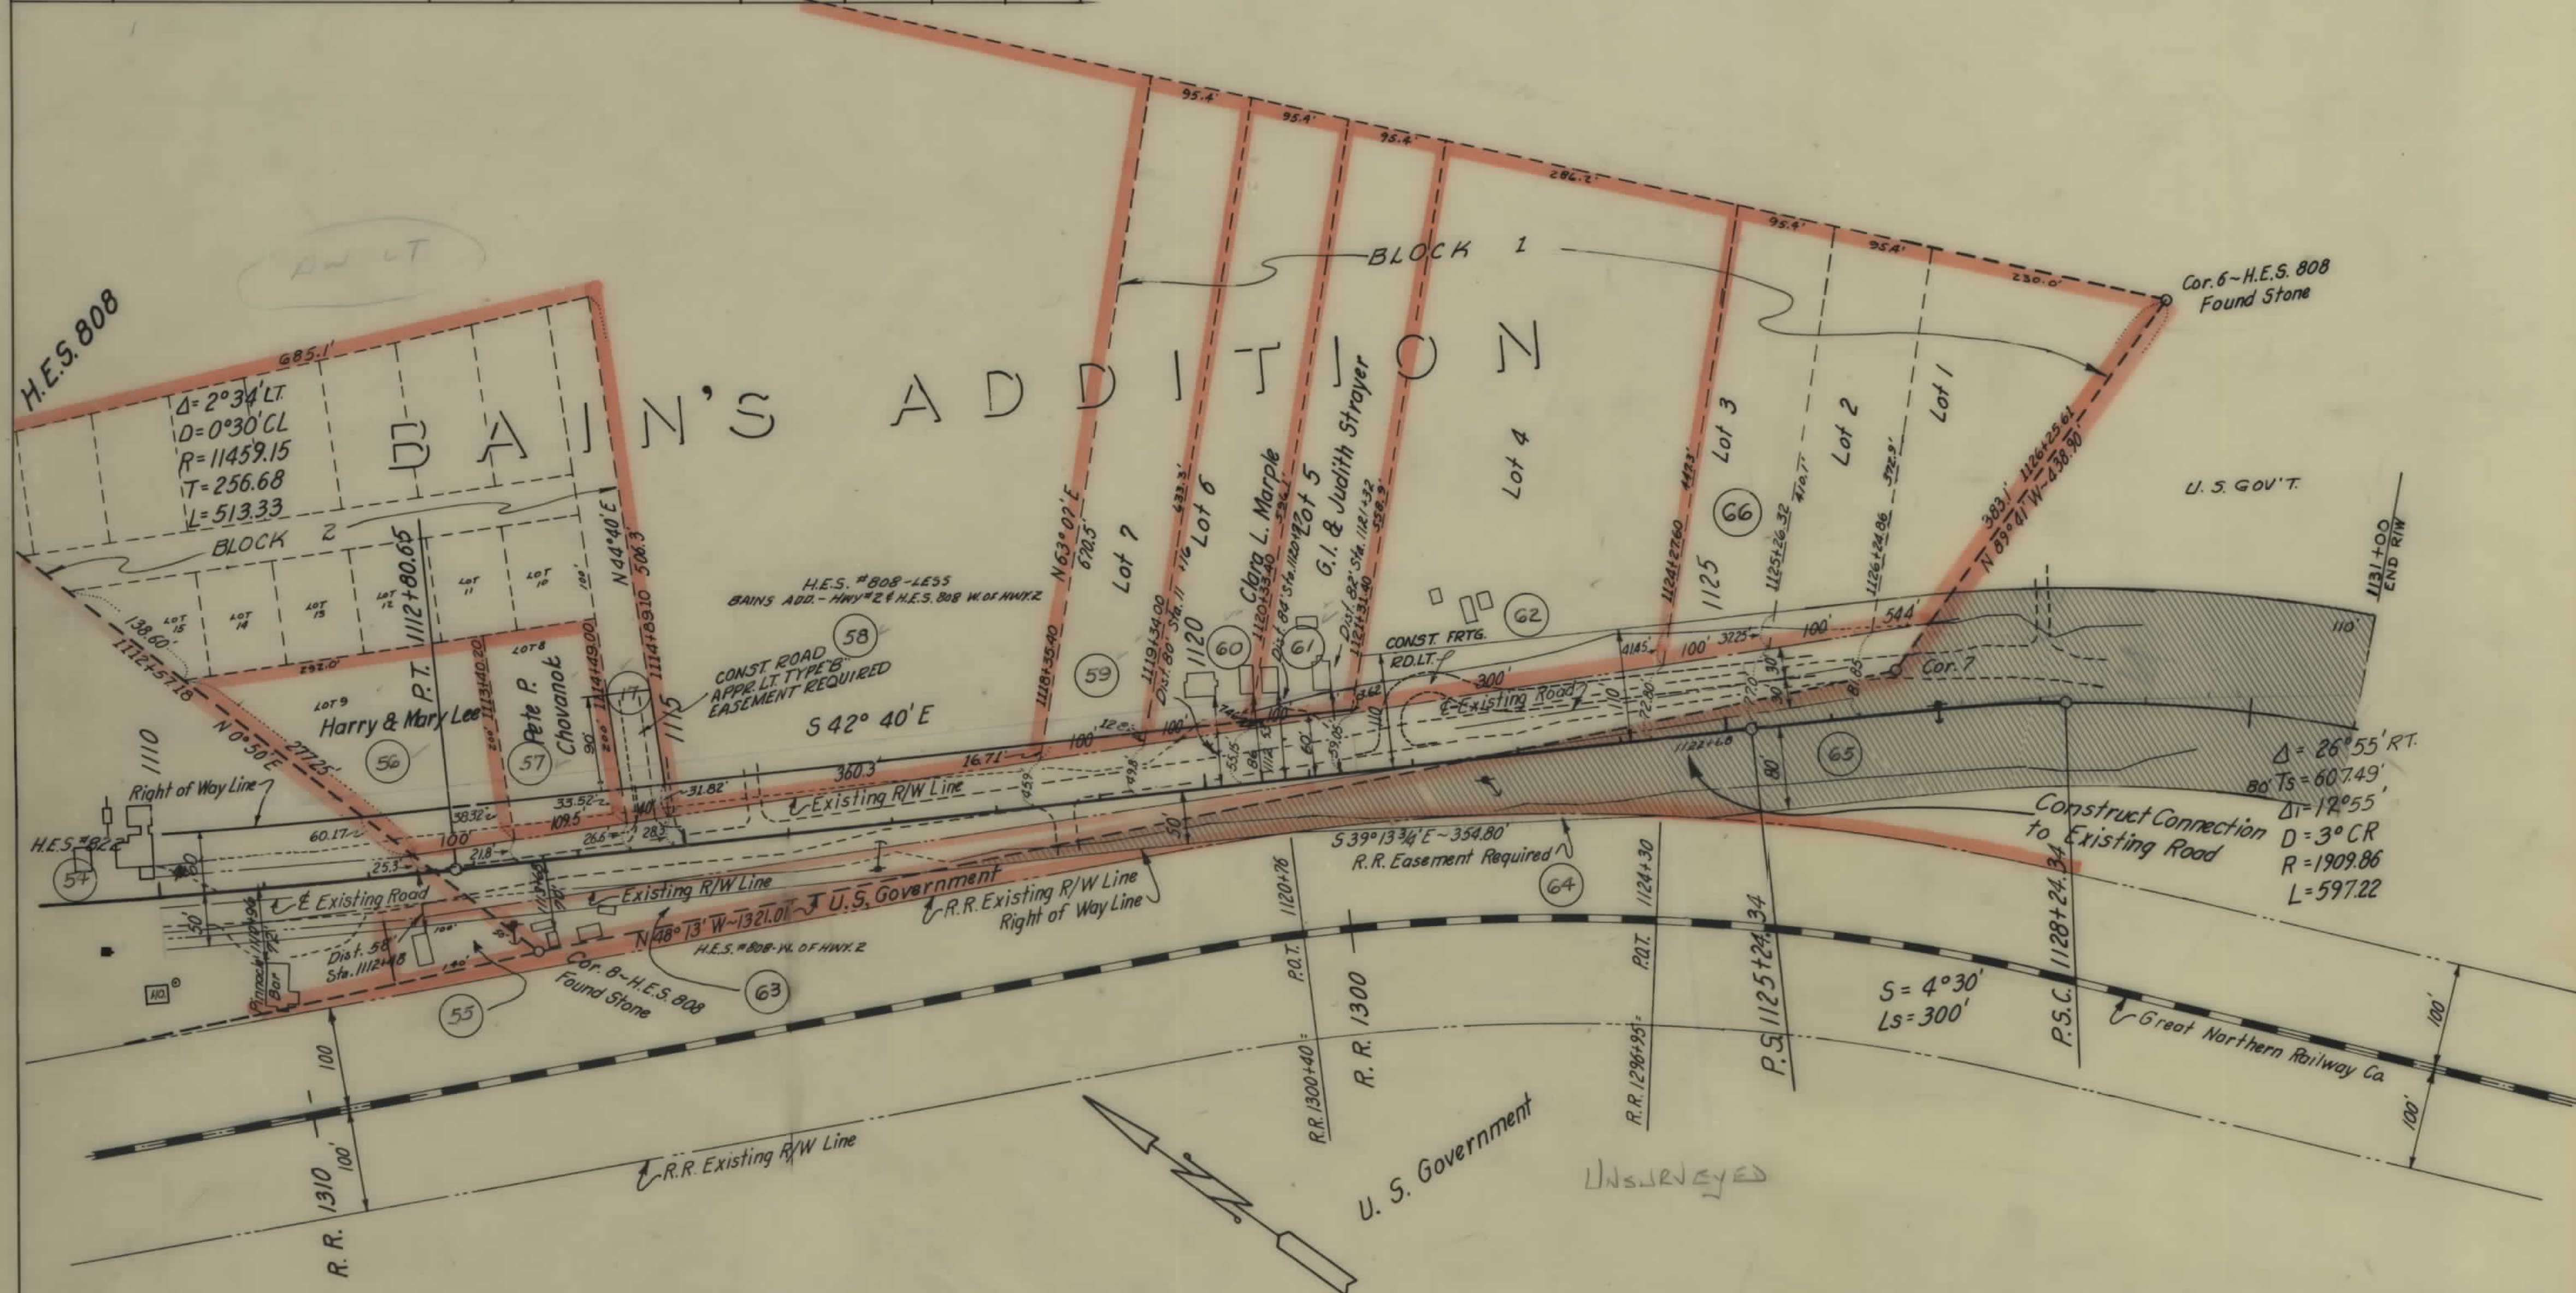


NOTE CONST. PLANS APPL. FOR R/W 2-7-68

CONSTRUCTION LIMITS	TOP OF CUT	TOE OF FILL
MAP TRANS. TO R/W	MAP REVISED	
B.P.R. APPROVAL	3/7/68 - 4/12/68 - 10/23/68	2/25/64 - 7/2/64 - 10/2/64

STATE OF MONTANA
STATE HIGHWAY COMMISSION
LAND REQUIRED FOR RIGHT OF WAY
FLATHEAD COUNTY
SCALE 1"=100' MAP COMPLETED

FED. ROAD DIST. NO.	STATE	FED. AID PROJECT NUMBERS		STATE NO.	SHEET NO.	TOTAL SHEETS
		CONST. NO.	R/W NO.			
8	MONT.		F-260 (II)	1260-II	9	14

PLAN	SURVEYED	BY	DATE
NOTE BOOK	PLOTTED		
NO.	ALIGNMENT CHECKED		
	RT. OF WAY CHECKED		
	<i>Traced</i>	<i>J. Buchholz</i>	<i>7-22-64</i>

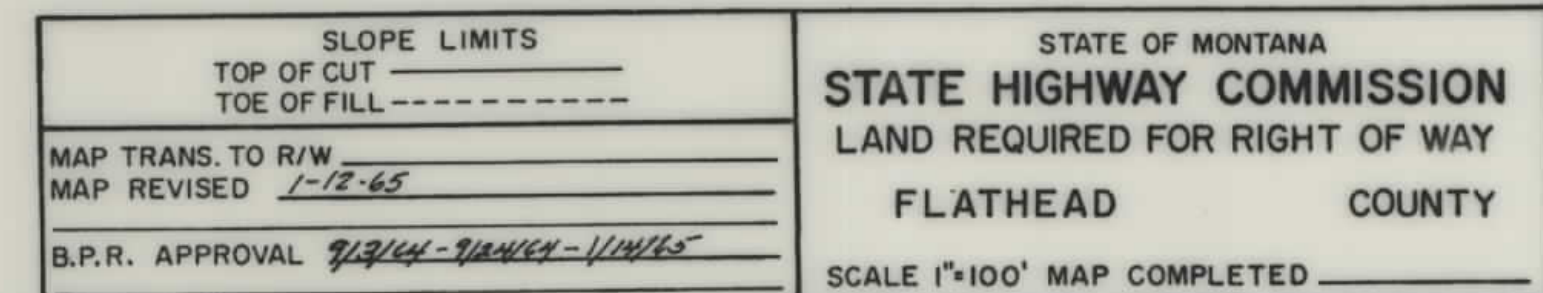


OWNERSHIPS							
PARCEL	NAME	ADDRESS	TOTAL ACREAGE	GROSS TAKE ACREAGE	R.T.W. ACREAGE	NET TAKE ACREAGE	REMAINDER LEFT RIGHT
68	U.S.A.			49.57 *		49.57	

* INCLUDES PART OF TRACT "C"-H.E.S. #823

FED. ROAD DIST. NO.	STATE	FED. AID PROJECT NUMBERS		STATE NO.	SHEET NO.	TOTAL SHEETS
		CONST. NO.	R/W NO.			
8	MONT.		F-260(II)	1260-II	10	14


PLAN	DATE
BY	
CHECKED	
NOTED	
NO.	

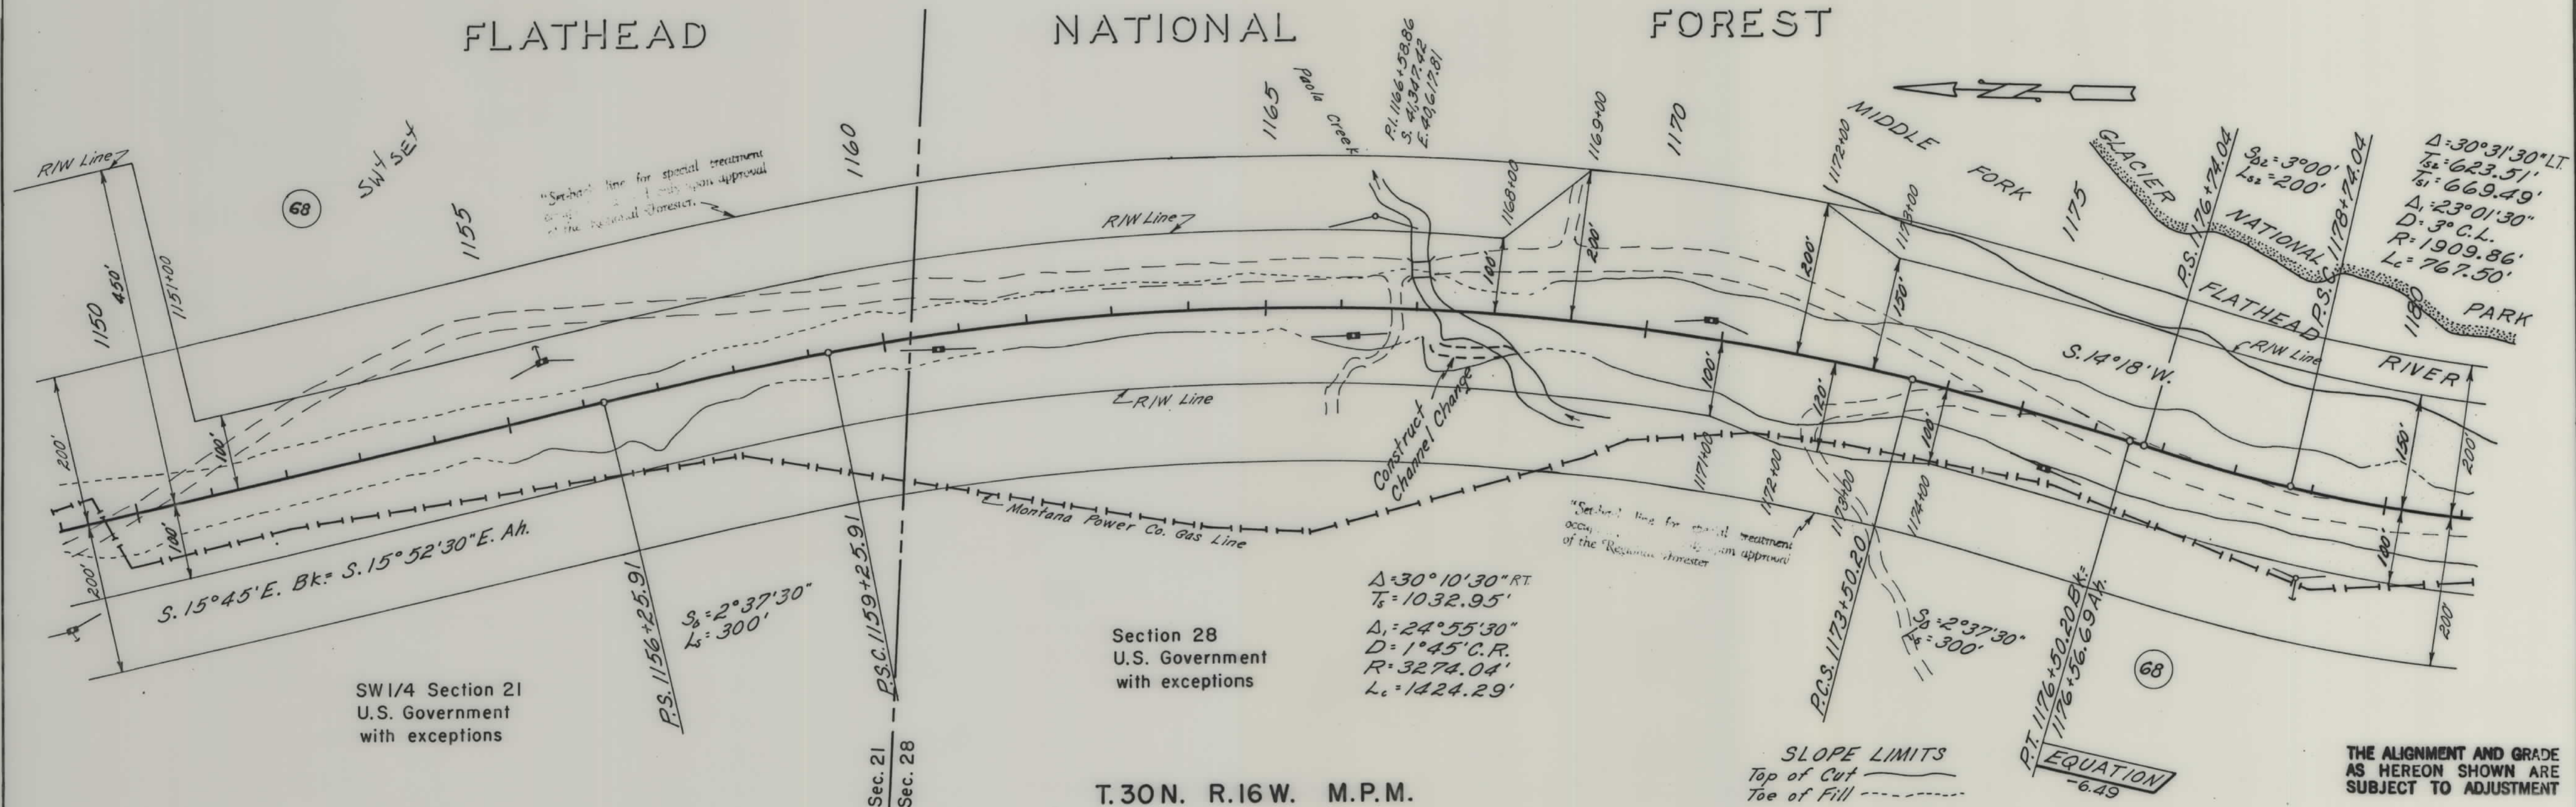

SLOPE LIMITS TOP OF CUT TOE OF FILL		STATE OF MONTANA STATE HIGHWAY COMMISSION LAND REQUIRED FOR RIGHT OF WAY FLATHEAD COUNTY SCALE 1"=100' MAP COMPLETED
MAP TRANS. TO R/W		
MAP REVISED		
B.P.R. APPROVAL	9/13/44-9/14/44	

FED. ROAD DIST. NO.	STATE	FED. AID PROJECT NUMBERS		STATE NO.	SHEET NO.	TOTAL SHEETS
		CONST. NO.	R/W NO.			
8	MONT.		F-260 (11)	1260-11	11	14

PLAN	SURVIVED	BY	DATE
	PILOTED		
NOTE BOOK	ALIGNMENT CHECKED		
NO. _____	RT. OF WAY CHECKED		
	<i>Traced</i>	<i>J. Buchholz</i>	<i>9-22-64</i>

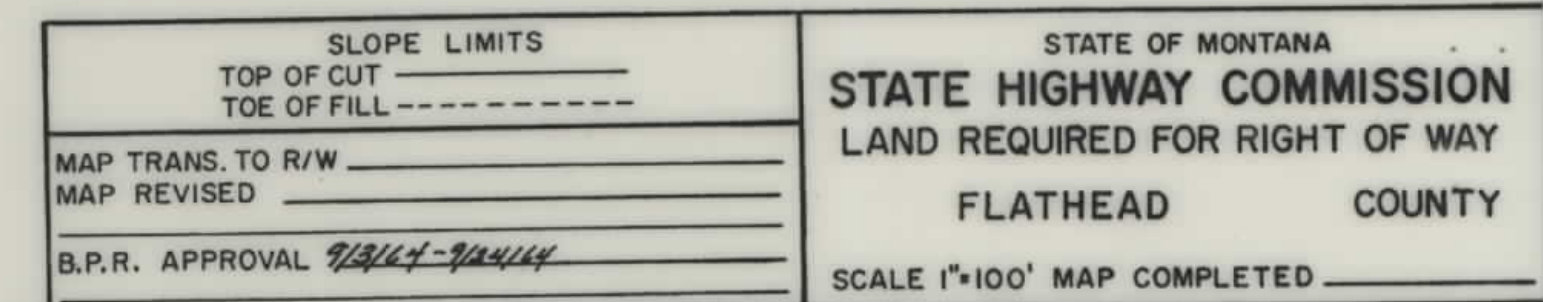


OWNERSHIPS								
PARCEL	N A M E	A D D R E S S	TOTAL ACREAGE	GROSS TAKE ACREAGE	R.T.W. ACREAGE	NET TAKE ACREAGE	REMAINDER	
							LEFT	RIGHT
68	U.S.A.			49.57*		49.57*		
70	ROY KUHN'S	KALISPELL, MONT.	78.64 AC.	11.78	3.81	7.97	4.22	61.83
71	ROY KUHN'S	"	79.35	1.39	0.33	1.06	77.96	

* INCLUDES PART OF TRACT "C" - H.E.S. 823

FED. ROAD DIST. NO.	STATE	FED. AID PROJECT NUMBERS		STATE NO.	SHEET NO.	TOTAL SHEETS
		CONST. NO.	R/W NO.			
8	MONT.		F-260 (II)	1260-II	12	1.4

PLAN	DATE	BY
SURVEYED		
PLOTTED		
ALIGNMENT CHECKED		
RT. OF WAY CHECKED		
NOTE BOOK		
NO.		

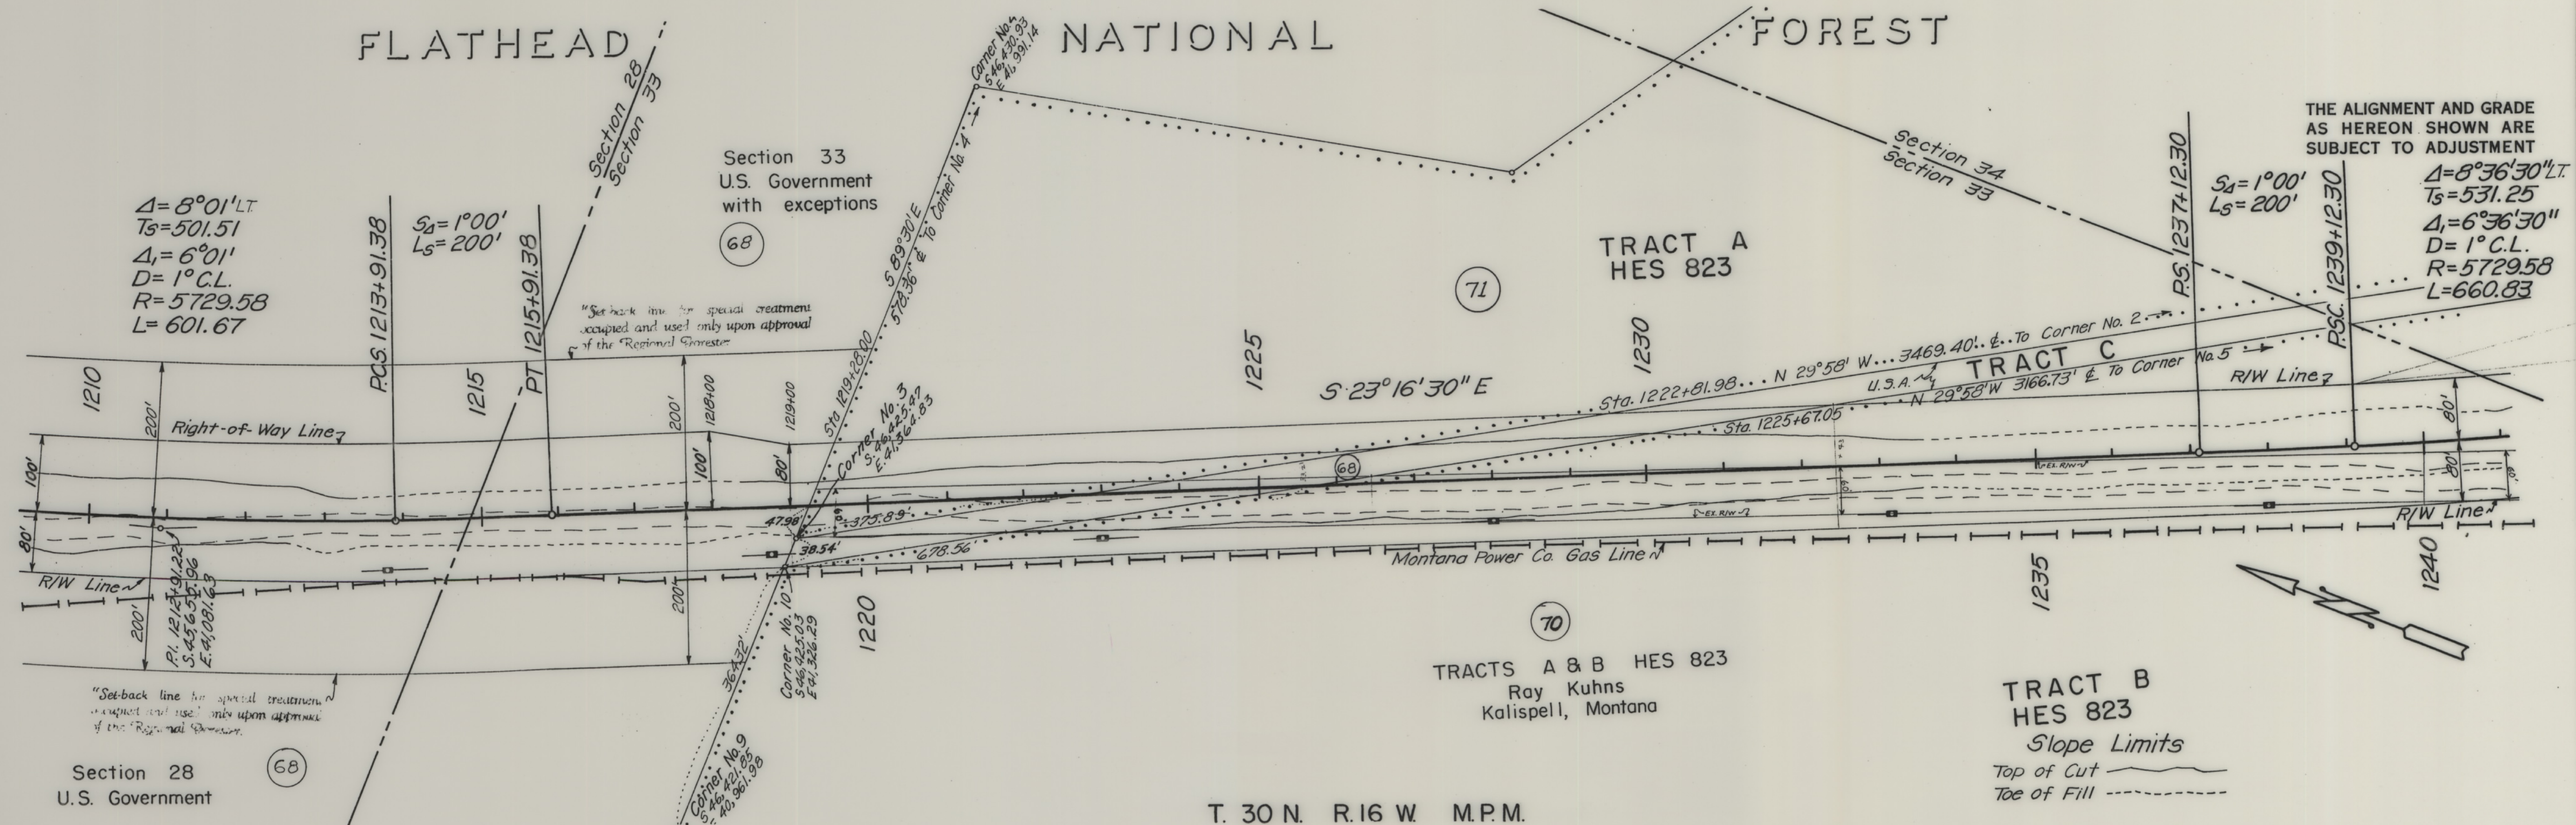


SLOPE LIMITS		STATE OF MONTANA STATE HIGHWAY COMMISSION LAND REQUIRED FOR RIGHT OF WAY FLATHEAD COUNTY
TOP OF CUT	TOE OF FILL	
MAP TRANS. TO R/W		
MAP REVISED		
B.P.R. APPROVAL	9/27/44-9/18/44-9/11/44	SCALE 1"=100' MAP COMPLETED

OWNERSHIPS								
PARCEL	NAME	ADDRESS	TOTAL ACREAGE	GROSS TAKE ACREAGE	P.T.W. ACREAGE	NET TAKE ACREAGE	REMAINDER	
							LEFT	RIGHT
70	RAY KUHN	KALISPELL, MONT.	78.64 AC.	11.78	3.81	7.97	4.22	61.83
71	RAY KUHN	"	79.35 "	1.39	0.33	1.06	77.96	
72	U.S.A.	"		9.38		9.38		


FED. ROAD DIST. NO.	STATE	FED. AID PROJECT NUMBERS		STATE NO.	SHEET NO.	TOTAL SHEETS
		CONST. NO.	R/W NO.			
8	MONT.		F-260 (II)	1260-II	13	14

PLAN	DATE	BY
SURVEYED		
PLOTTED		
ALIGNED CHECKED		
NOTE BOOK		
NO.		

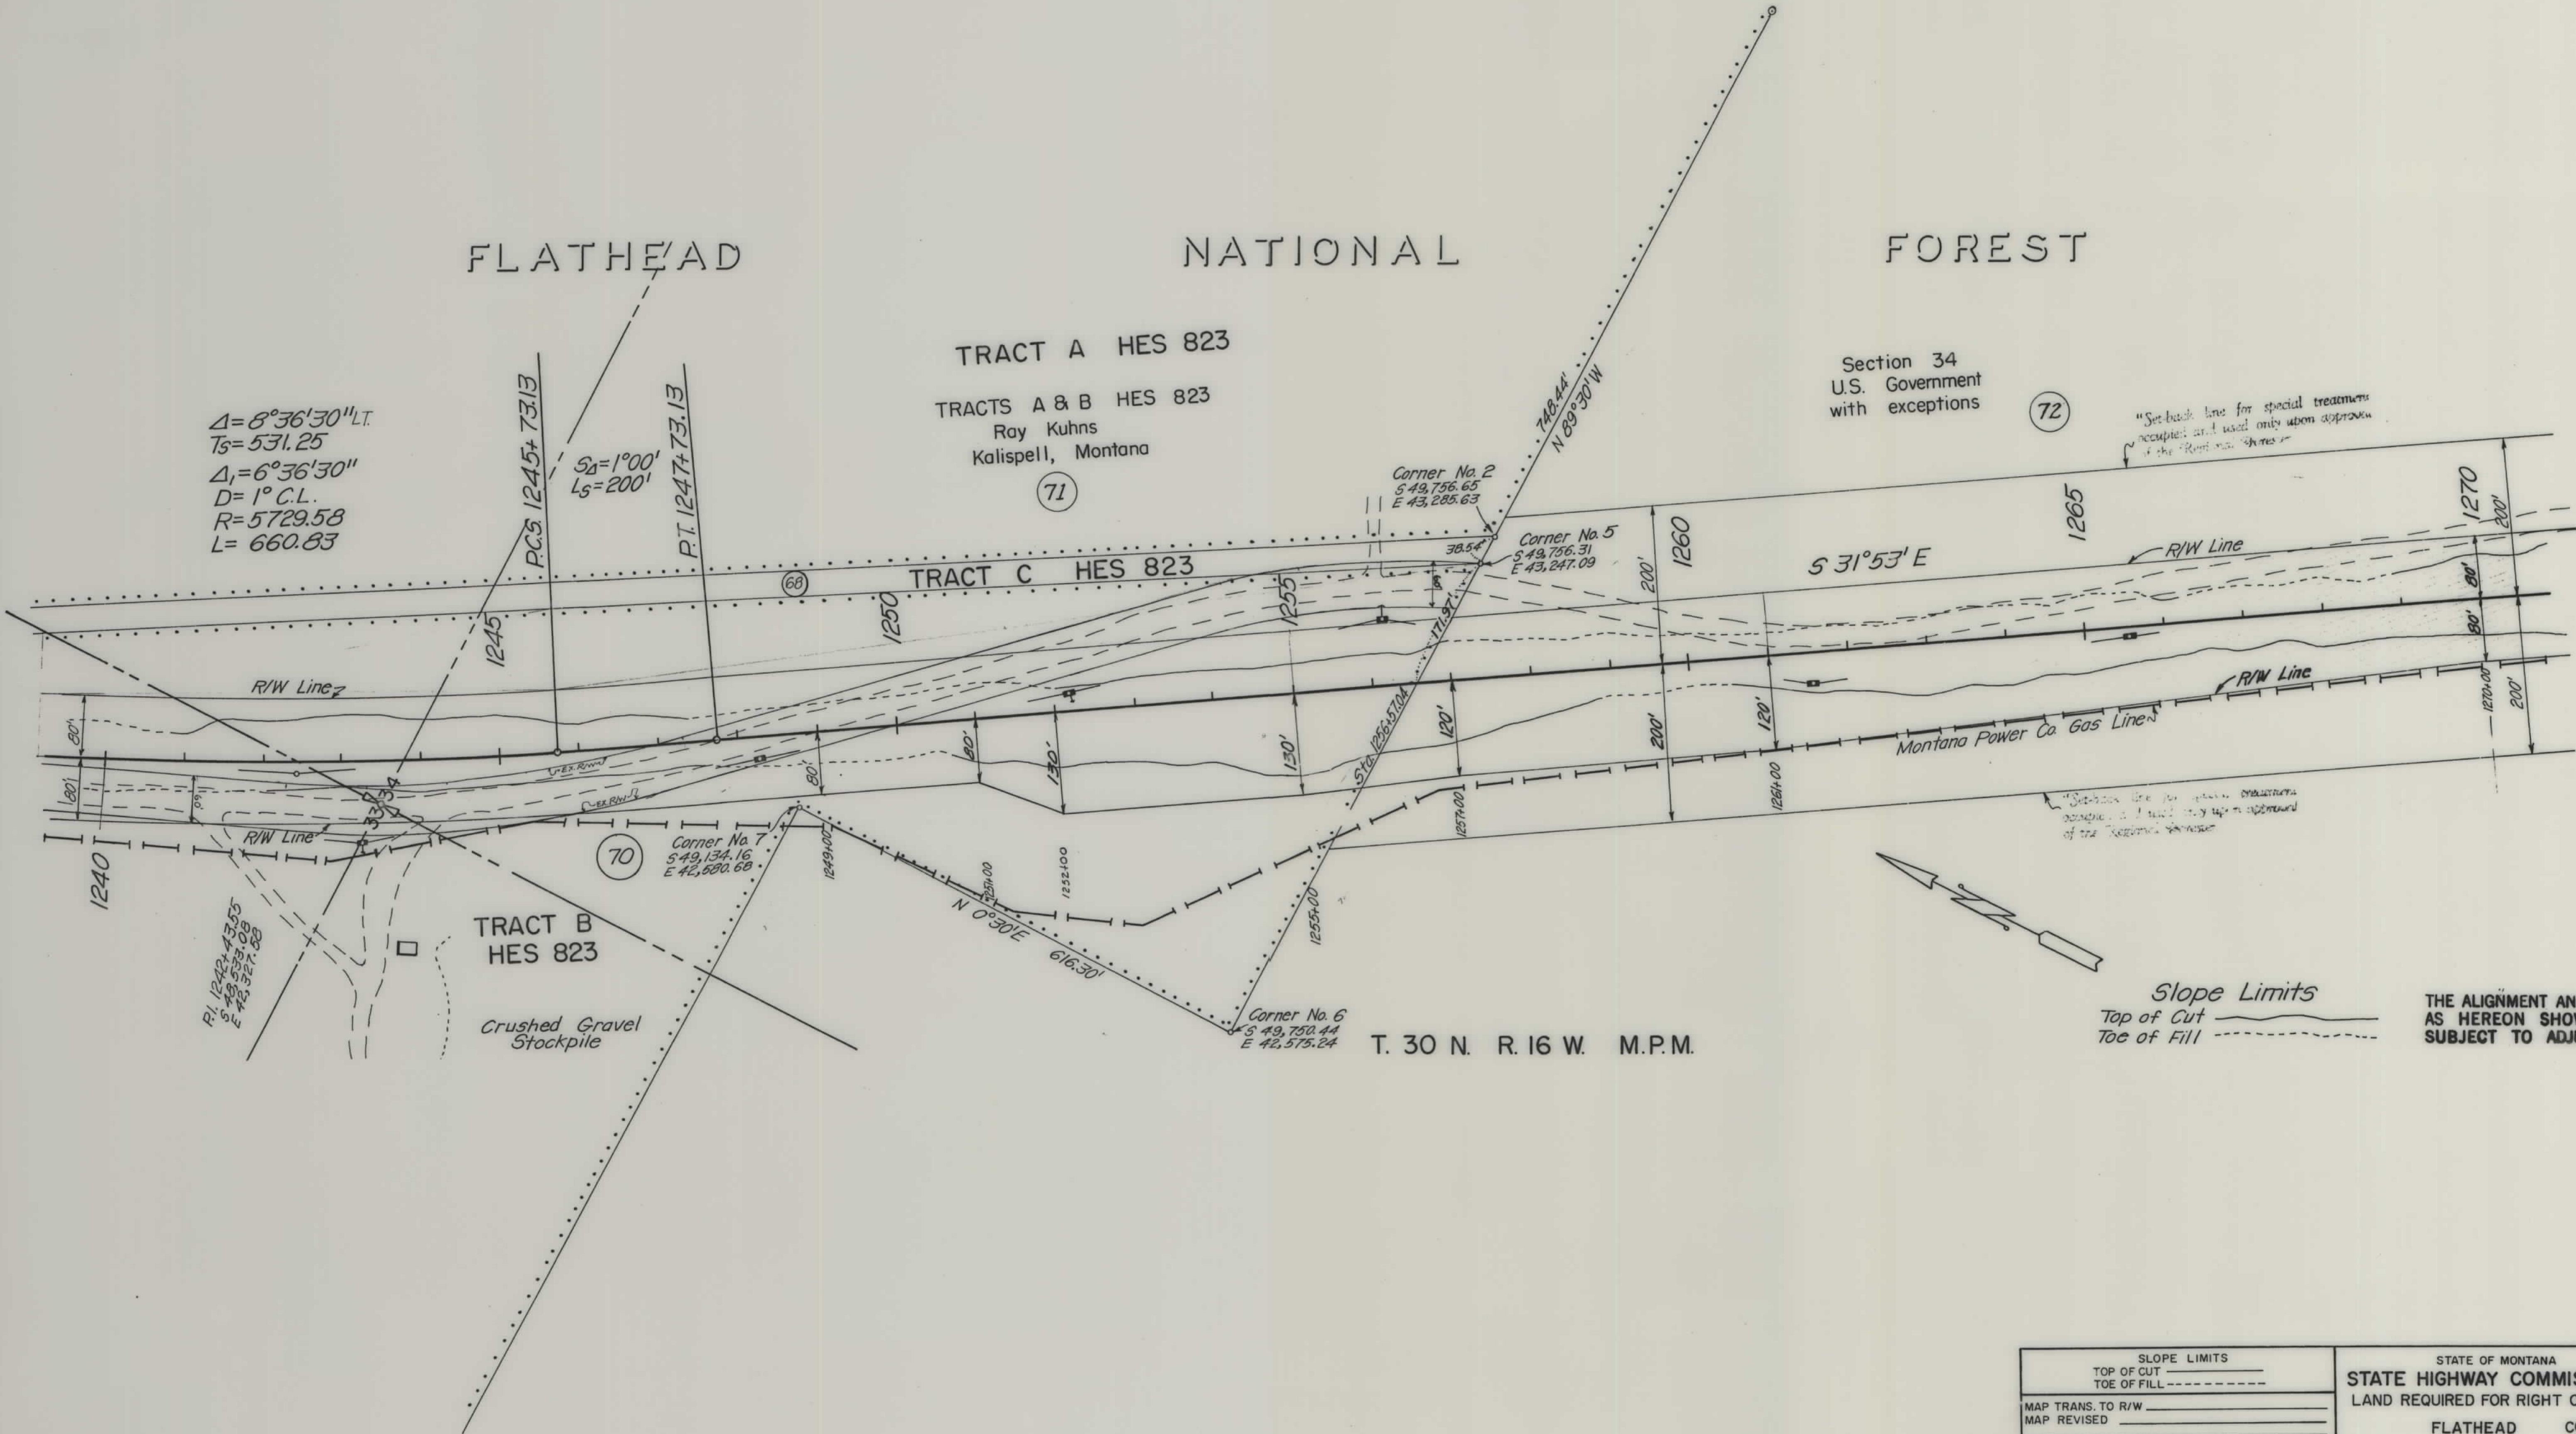

SLOPE LIMITS		STATE OF MONTANA	
TOP OF CUT	-----	STATE HIGHWAY COMMISSION	
TOE OF FILL	-----	LAND REQUIRED FOR RIGHT OF WAY	
MAP TRANS. TO R/W	-----	FLATHEAD COUNTY	
MAP REVISED	-----	SCALE 1"=100' MAP COMPLETED	
B.P.R. APPROVAL	9/19/64 - 9/18/64 - 9/14/64		
	4/15/65		

PLAN	SURVEYED _____	BY _____	DATE _____
NOTE BOOK	PLOTTED _____		
NO. _____	ALIGNMENT CHECKED _____		
	RT. OF WAY CHECKED _____		
	DRAWN _____		
		J. F. McGuire	5-12-66

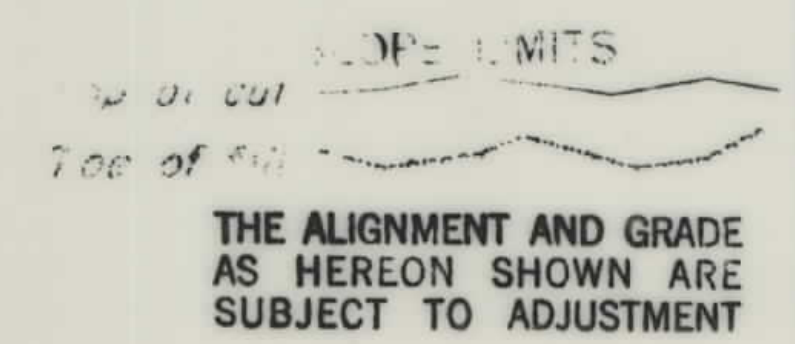

SLOPE LIMITS TOP OF CUT _____ TOE OF FILL _____ 1" STATE OF MONTANA STATE HIGHWAY COMMISSION LAND REQUIRED FOR RIGHT OF WAY FLATHEAD COUNTY MAP TRANS. TO R/W <u>2-16-65</u> MAP REVISED _____ B.P.R. APPROVAL <u>2/14/65</u>	SCALE 1"=100' MAP COMPLETED _____
---	---