

PLANS

NOT


TO

SCALE

FED. ROAD DIST. NO.	STATE	FED. AID PROJECT NUMBERS	STATE SHEET NO.	TOTAL SHEETS
8	MONT.	FHP-51-2(2) S-326(8)	3326-08	3

OWNERSHIPS							
PARCEL	NAME	ADDRESS	TOTAL AREA	GROSS TAKING	LT-REMAINDER-RT	P.T.W. ACREAGE	NET TAKE ACREAGE
1	BUG RANCH CO.	OTTER, MONT.		12.14			12.14
2	ANNA THEX & HAROLD N. BULL	OTTER, MONT.	320.00	7.38	7.11	305.51	7.38

PLAN	DATE
BY	1950
CH	
NO	

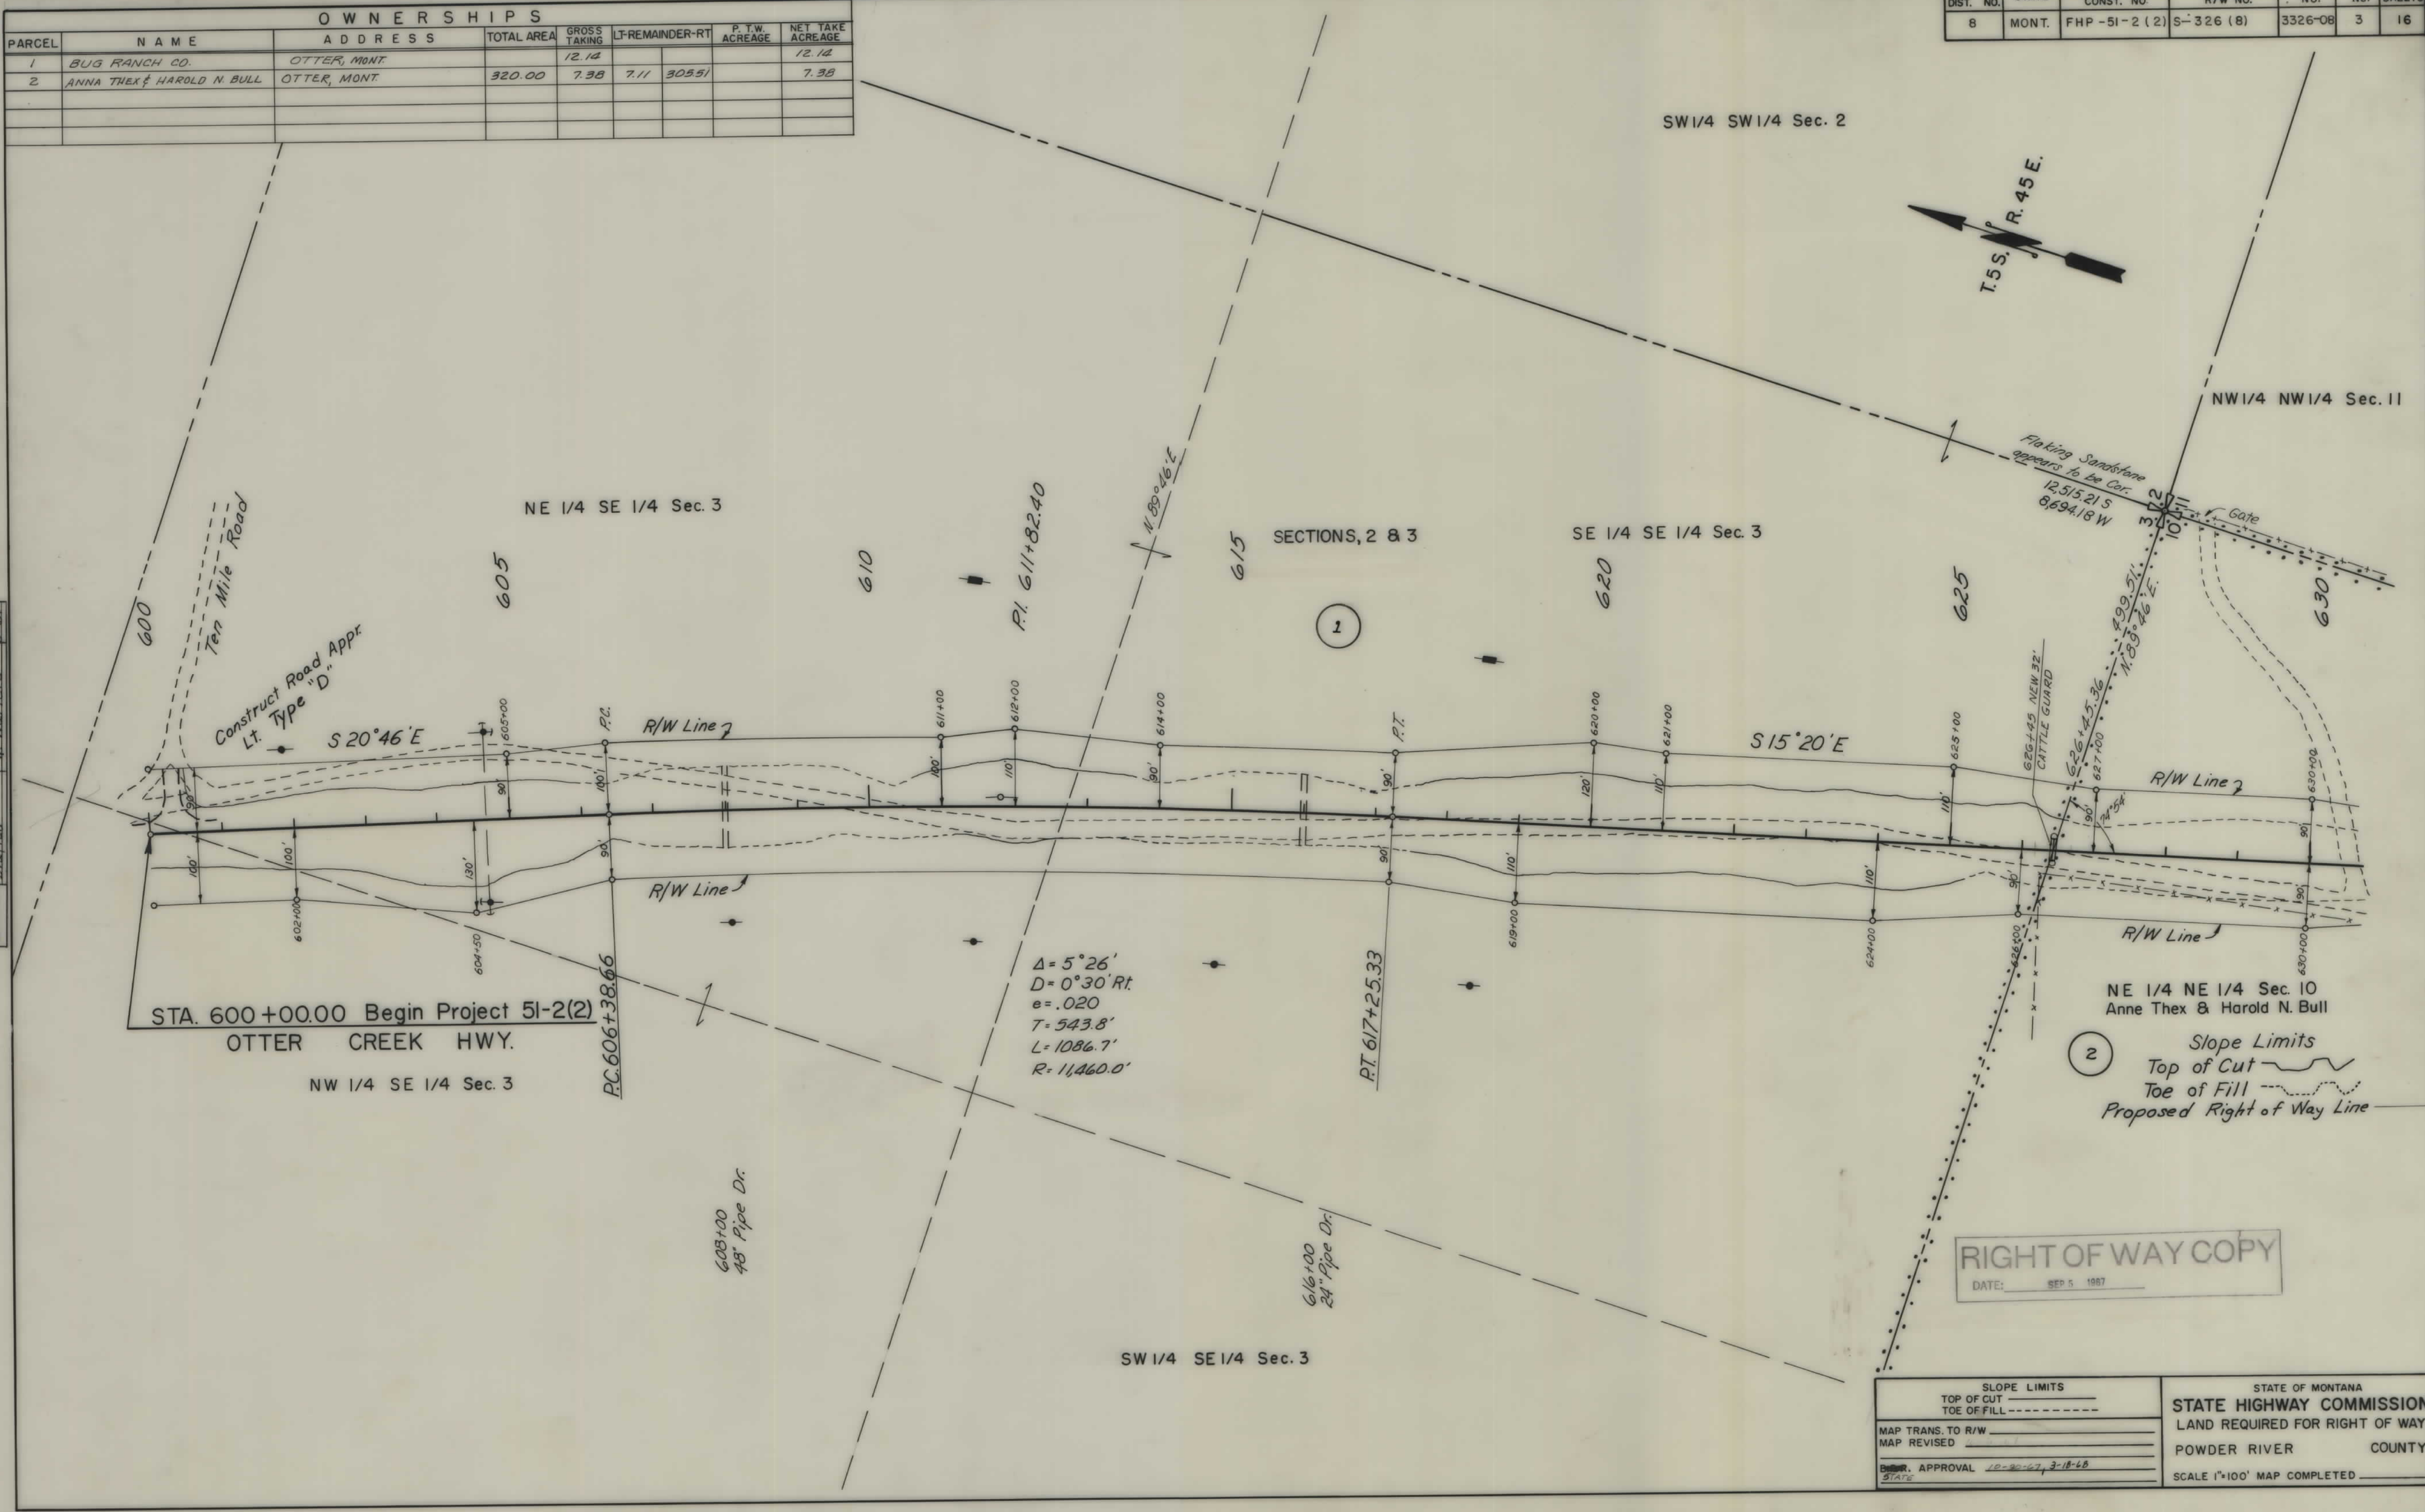


SLOPE LIMITS		STATE HIGHWAY COMMISSION	
TOP OF CUT	-----	LAND REQUIRED FOR RIGHT OF WAY	
TOE OF FILL	-----	POWDER RIVER COUNTY	
MAP TRANS. TO R/W	-----	APPROVAL	10-20-67, 3-18-68
MAP REVISED	-----	STATE	
		SCALE 1"=100' MAP COMPLETED	

OWNERSHIPS						
PARCEL	NAME	ADDRESS	TOTAL AREA	GROSS TAKING	LT-REMAINDER-RT	NET TAKE ACREAGE
2	ANNE THEX & HAROLD BULL	OTTER, MONT.	320.00	7.38	7.11	305.51
3	BUG RANCH CO.	OTTER, MONT.		14.92		14.92

FED. ROAD DIST. NO.	STATE	FED. AID PROJECT NO.	R/W NO.	STATE NO.	SHEET NO.	TOTAL SHEETS
8	MONT	FHP-51-2(2)	S-326(8)	3326-08	4	16


PLAN	DATE	BY
NO. 100	1950	H. G. Fager
NO. 101		C. D. Hager
NO. 102		W. W. Hager

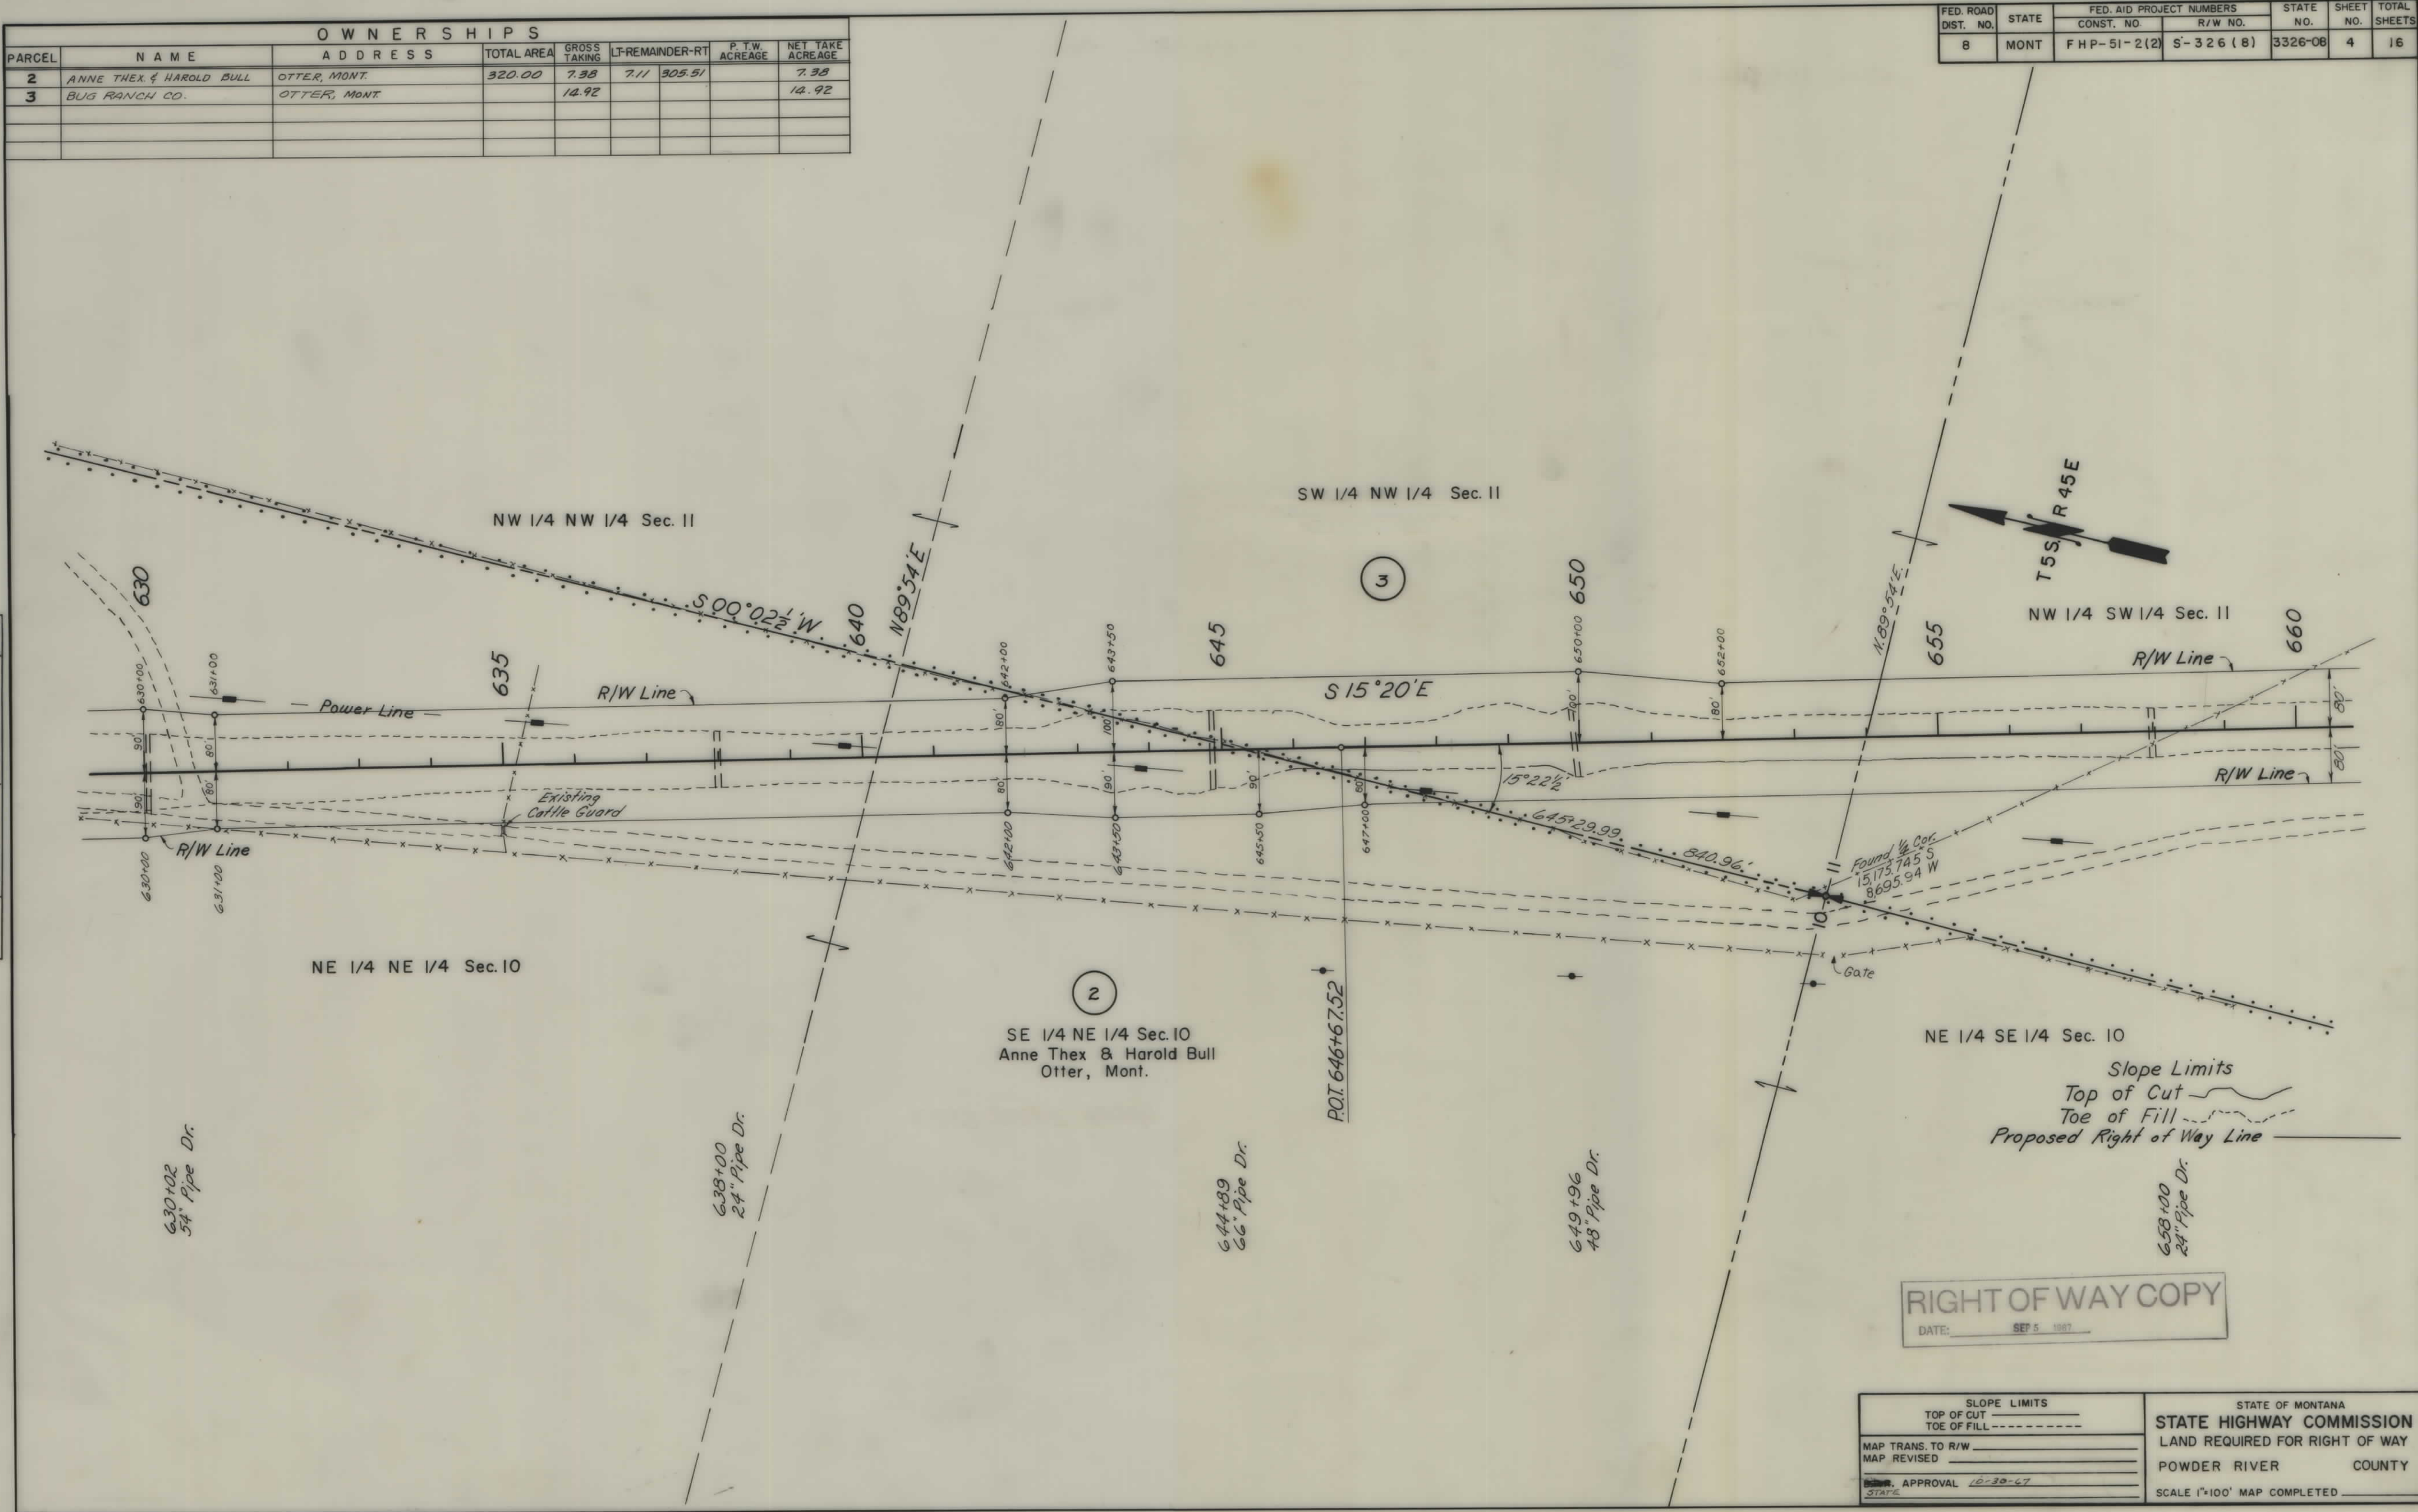

OWNERSHIPS						
PARCEL	NAME	ADDRESS	TOTAL AREA	GROSS TAKING	LT-REMAINDER-RT	NET TAKE ACREAGE
3	BUG RANCH CO.	OTTER, MONT.		12.92		12.92
4	ANNE THEX & HAROLD N. BULL	OTTER, MONT.	160.00	21.49	109.70	21.49
143	BUG RANCH CO.	OTTER, MONT.		27.06		27.06

FED. ROAD DIST. NO.	STATE	FED. AID PROJECT NUMBERS		STATE NO.	SHEET NO.	TOTAL SHEETS
		CONST. NO.	R/W NO.			
8	MONT	FHP-51-2 (2)	S-326 (8)	3326-08	5	16

DATE	BY	DATE	BY
10/1/87	W. Walters	10/1/87	W. Walters
PLAN	NO. 1	NO. 1	NO. 1
NO.	NO.	NO.	NO.

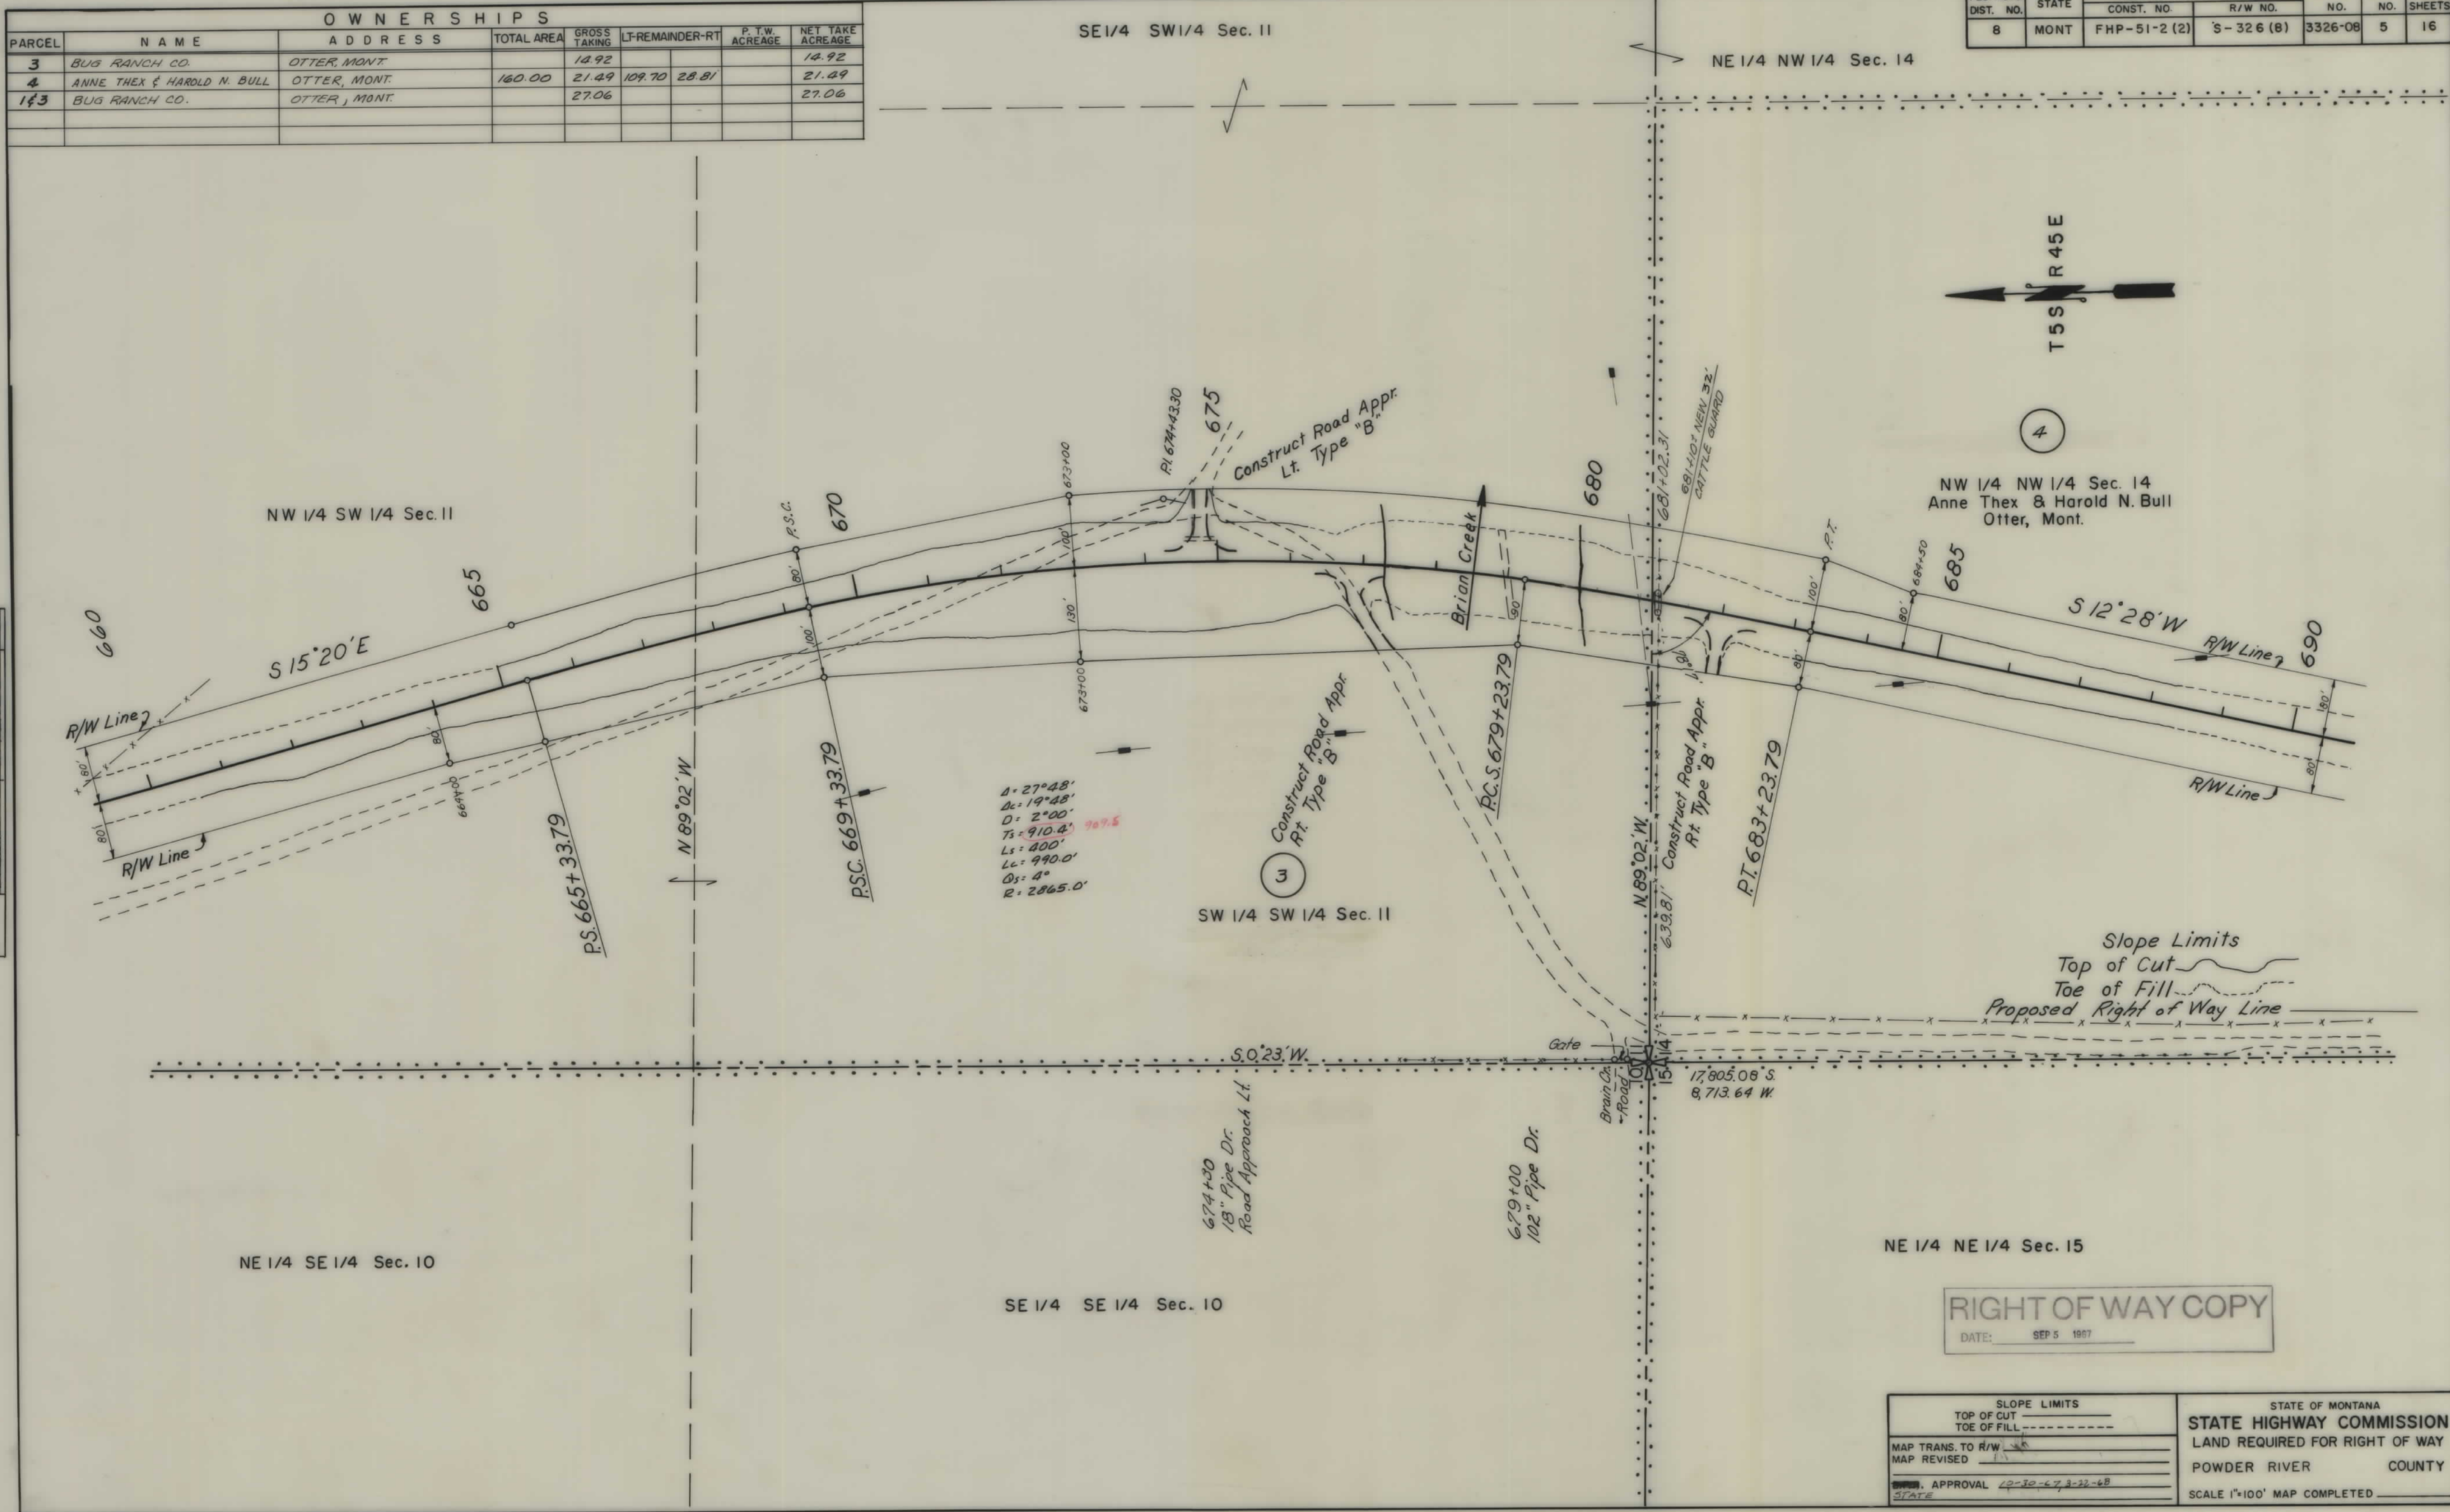


RIGHT OF WAY COPY
DATE: SEP 5 1987

SLOPE LIMITS		STATE OF MONTANA STATE HIGHWAY COMMISSION LAND REQUIRED FOR RIGHT OF WAY POWDER RIVER COUNTY SCALE 1"=100' MAP COMPLETED
TOP OF CUT	TOE OF FILL	
MAP TRANS. TO R/W	MAP REVISED	
APPROVAL	10-30-67 3-22-68	

OWNERSHIPS							
PARCEL	NAME	ADDRESS	TOTAL AREA	GROSS TAKING	LT-REMAINDER-RT	P.T.W. ACREAGE	NET TAKE ACREAGE
4	ANNE THEX & HAROLD N. BULL	OTTER, MONT.	160.00	21.49	109.70	28.81	21.49

FED. ROAD DIST. NO.	STATE	FED. AID PROJECT NUMBERS		STATE NO.	SHEET NO.	TOTAL SHEETS
		CONST. NO.	R/W NO.			
8	MONT.	FHP-51-2(2)	S-326(8)	3326-08	6	16


PLAN	DATE	BY	DATE	BY
SURVEYED	3-9	H. G. Page		
NOTE BOOK		C. O. Hager		
RT OF WAY CHECKED		W. Matthews		
NO.				

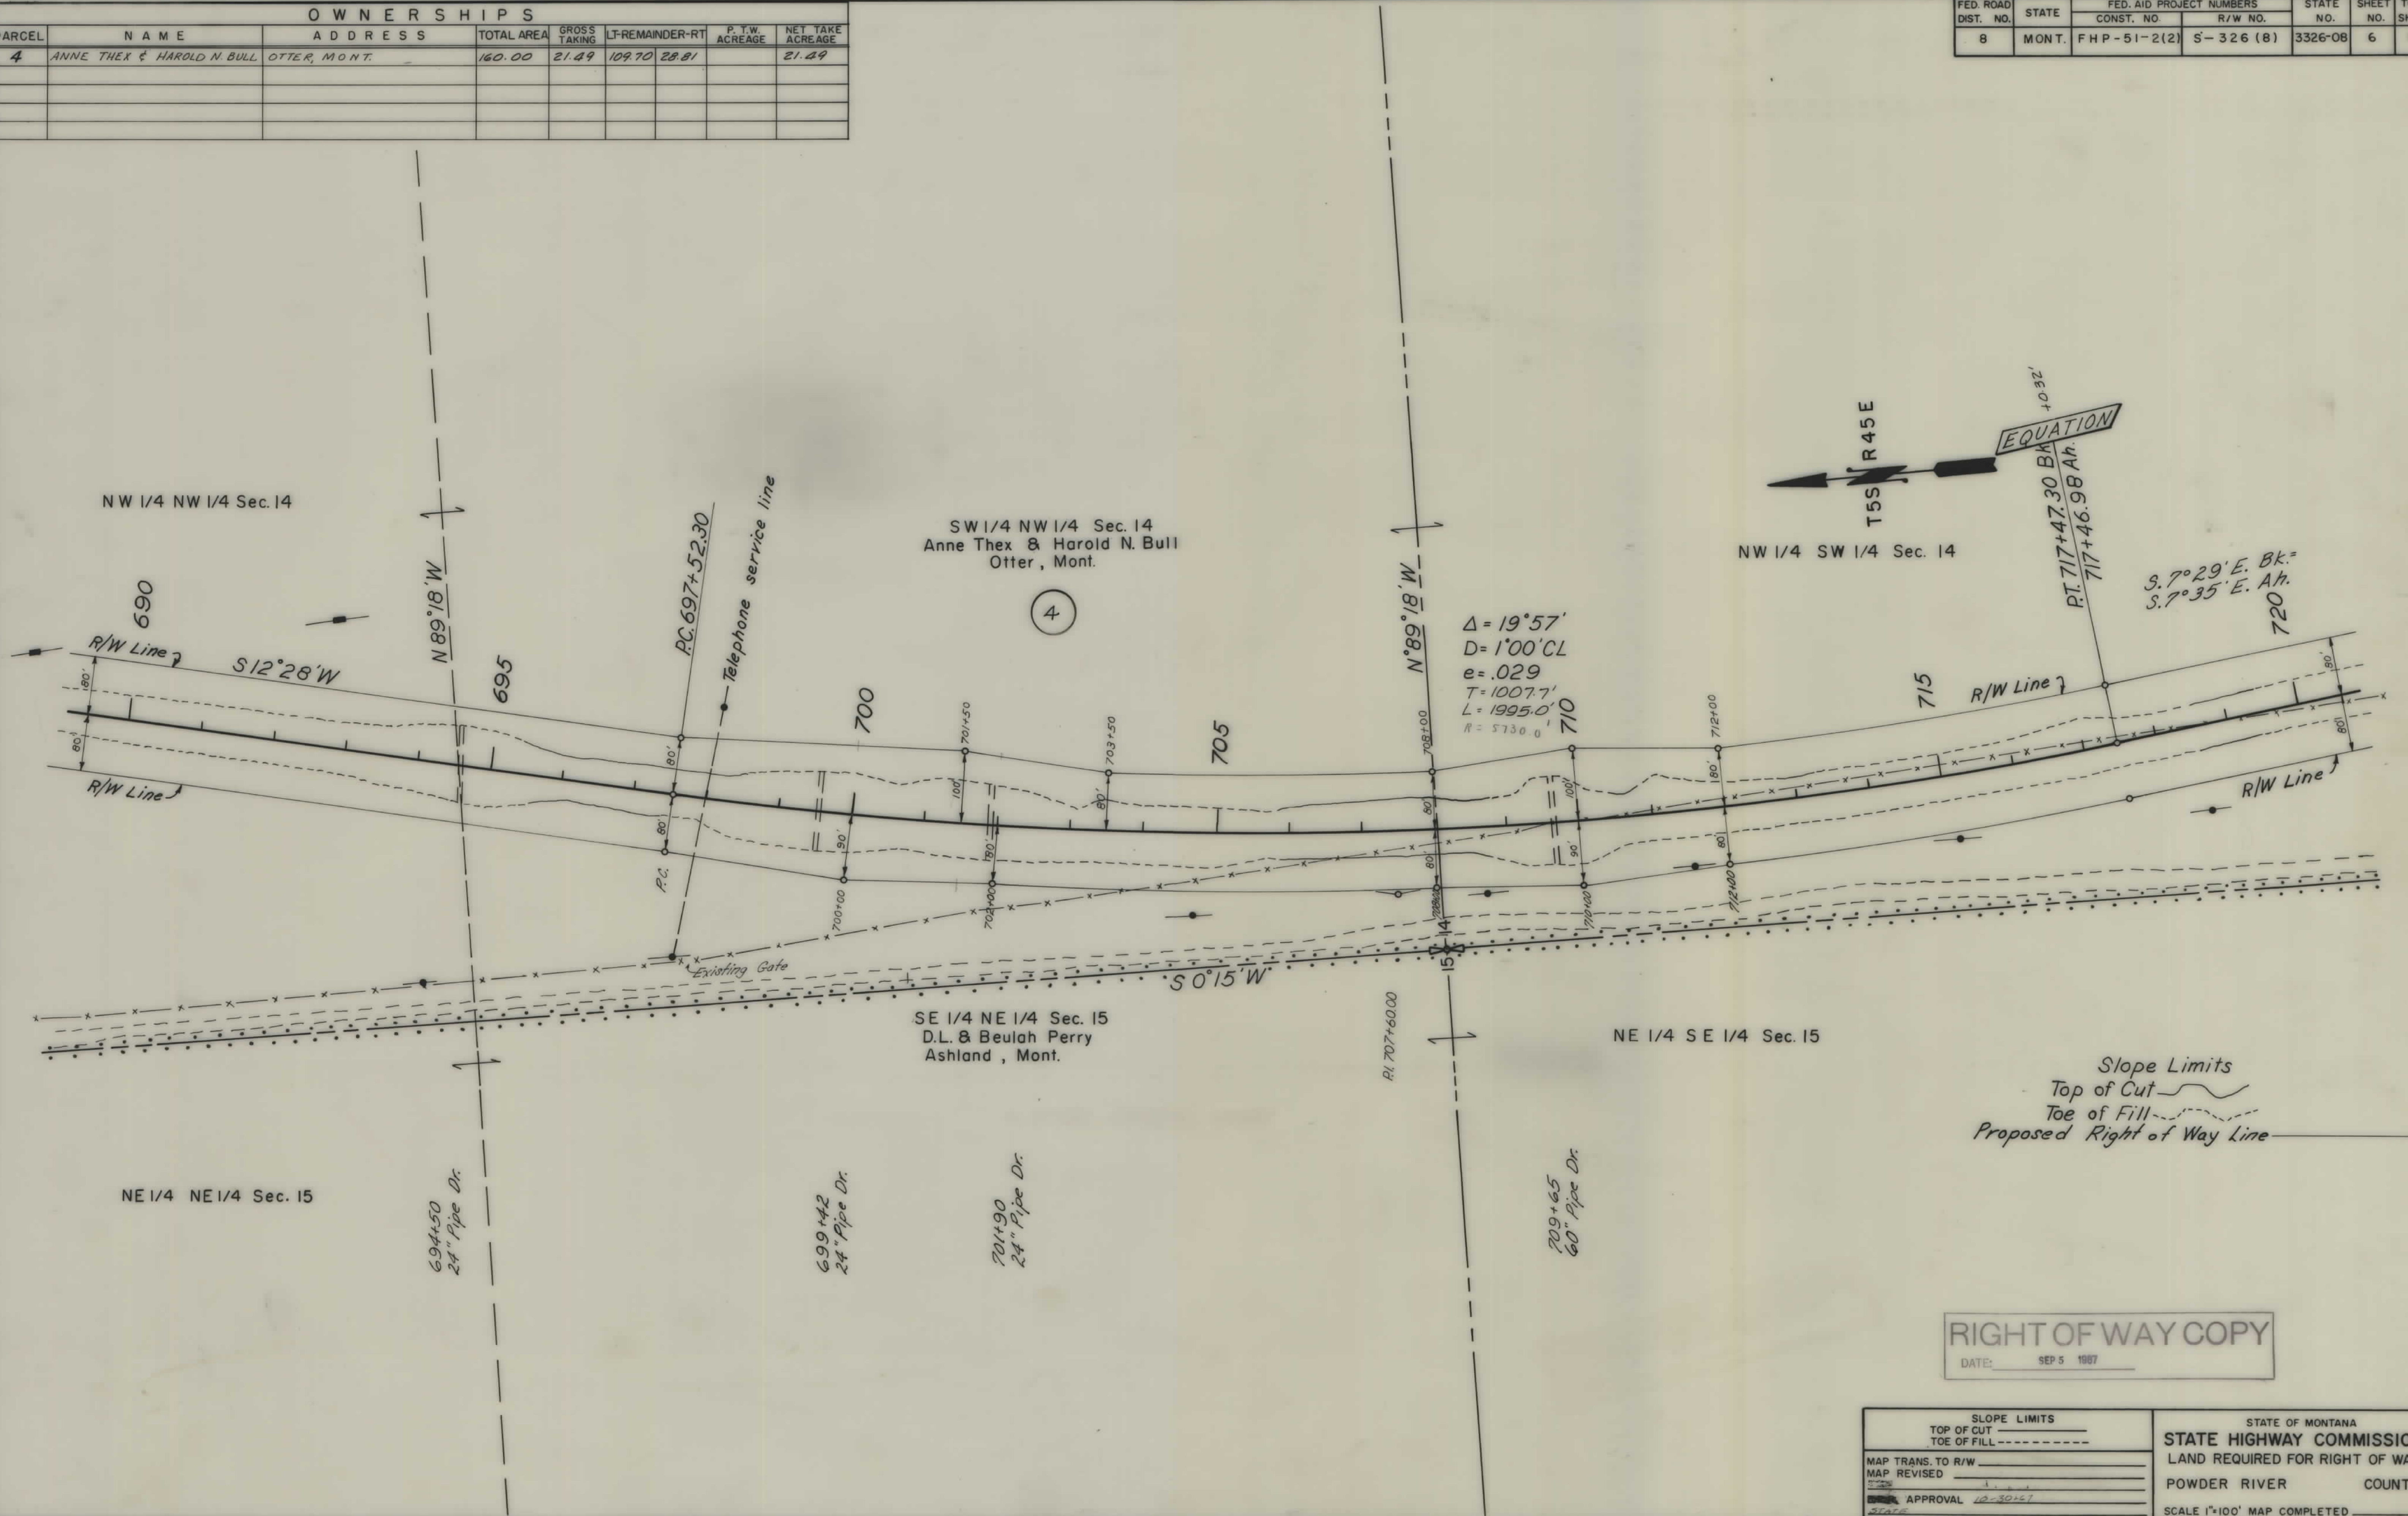

OWNERSHIPS							
PARCEL	NAME	ADDRESS	TOTAL AREA	GROSS TAKING	LT-REMAINDER-RT	P.T.W. ACREAGE	NET TAKE ACREAGE
4	ANNE THEX & HAROLD N. BULL	OTTER, MONT.	160.00	21.49	109.70	28.81	21.49
5	U.S. GOVT. FOREST SERVICE		120.00	6.79	20.07	93.14	6.79
6	LEOTA DUNNING ETAL	ASHLAND, MONT.	1000.00	28.60	429.45	541.95	28.60
							0.48

FED. ROAD DIST. NO.	STATE	FED. AID PROJECT NUMBERS	STATE NO.	SHEET NO.	TOTAL SHEETS
8	MONT.	FHP-51-2(2) S-326 (8)	3326-08	7	16

PLAN	DATE	BY
NO.	59	H. O. Hager
NOTE BOOK		W. Walters
NO.		

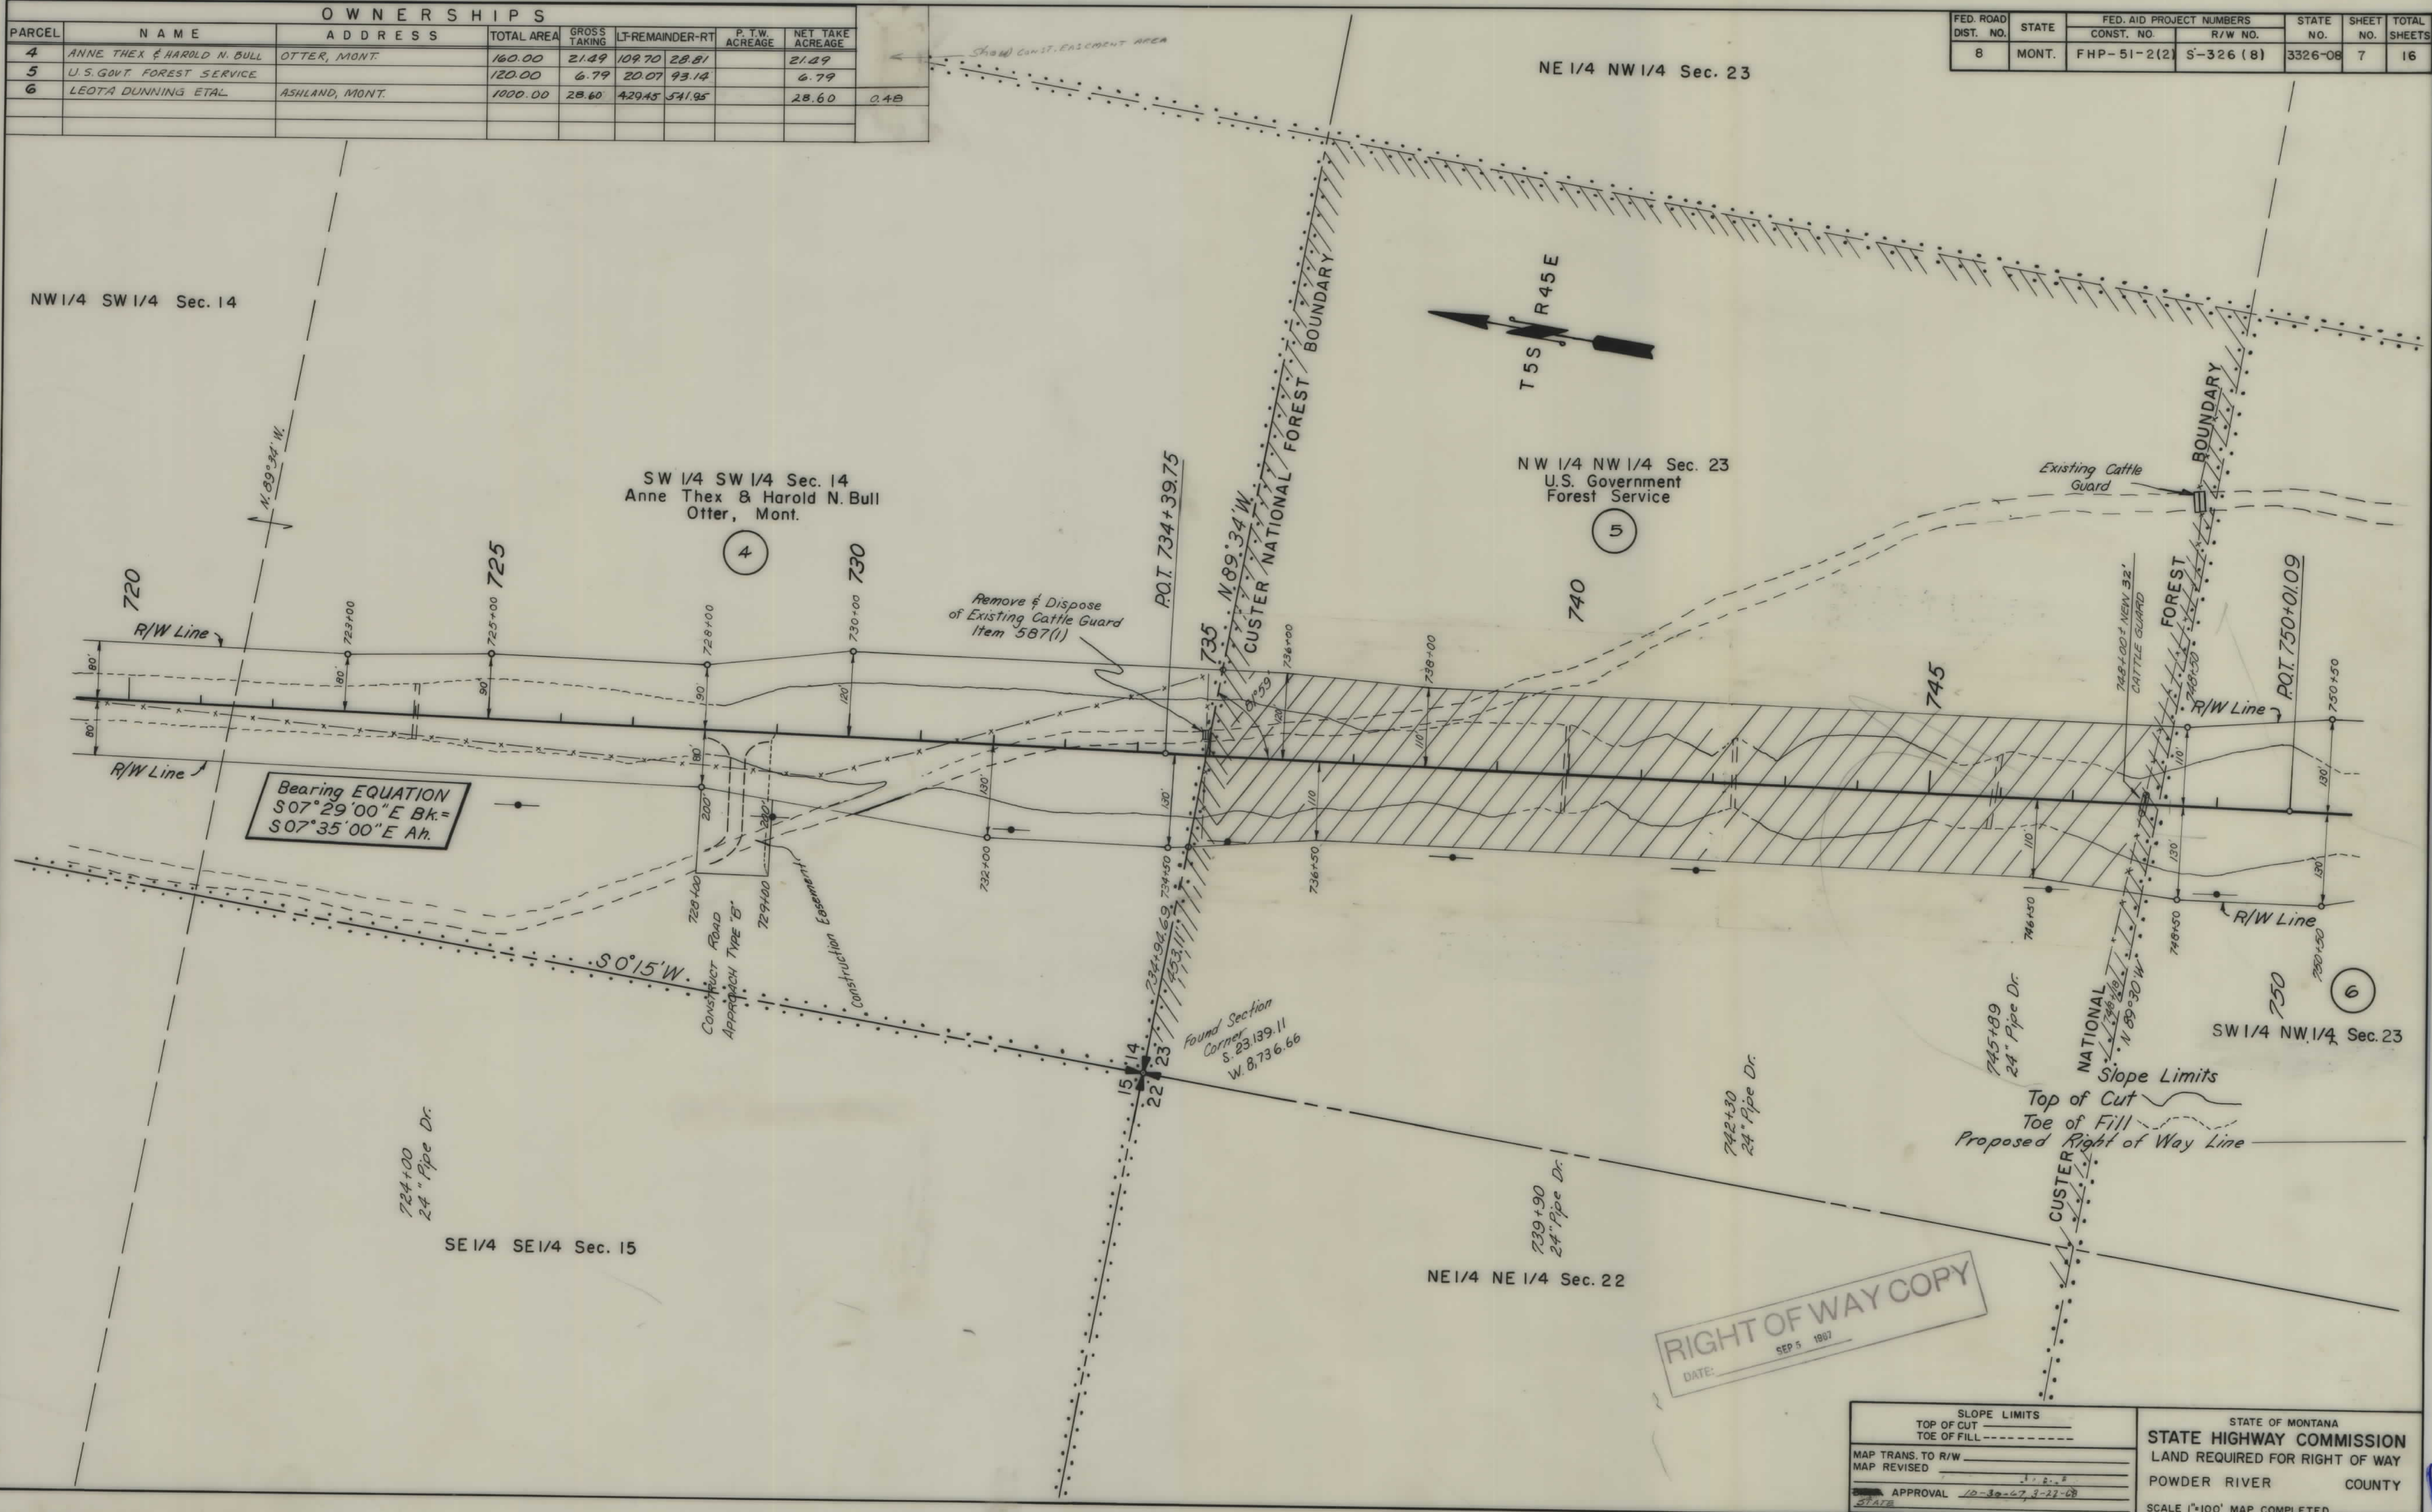

SLOPE LIMITS		STATE OF MONTANA	
TOP OF CUT	TOE OF FILL	STATE HIGHWAY COMMISSION	
MAP TRANS. TO R/W		LAND REQUIRED FOR RIGHT OF WAY	
MAP REVISED		POWDER RIVER COUNTY	
APPROVAL	10-30-67, 3-22-68	SCALE 1"=100' MAP COMPLETED	


OWNERSHIPS								EASEMENTS
PARCEL	NAME	ADDRESS	TOTAL AREA	GROSS TAKING	LT-REMAINDER-RT	P.T.W. ACREAGE	NET TAKE ACREAGE	
6	LEOTA DUNNING ETAL.	ASHLAND, MONT.	1000.00	28.60	429.45	541.95	28.60	0.48

FED. ROAD DIST. NO.	STATE	FED. AID PROJECT NUMBERS		STATE NO.	SHEET NO.	TOTAL SHEETS
		CONST. NO.	R/W NO.			
8	MONT	FHP-51-2(2)	S-326(8)	3326-08	8	16


REFIGURE
SE 1/4 NW 1/4 Sec. 23

NE 1/4 SW 1/4 Sec. 23

SE 1/4 SW 1/4 Sec. 23

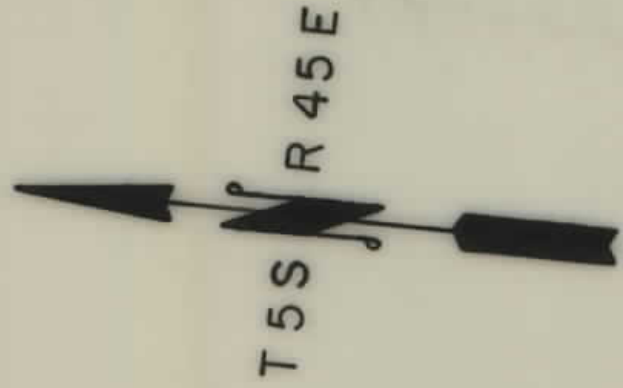


PLAN	DATE
SURVEYED	11/10/86
PLOTTED	C. D. Hager
CHECKED	W. M. Hager
BY	W. M. Hager
NOTE BOOK	18-67
NO.	

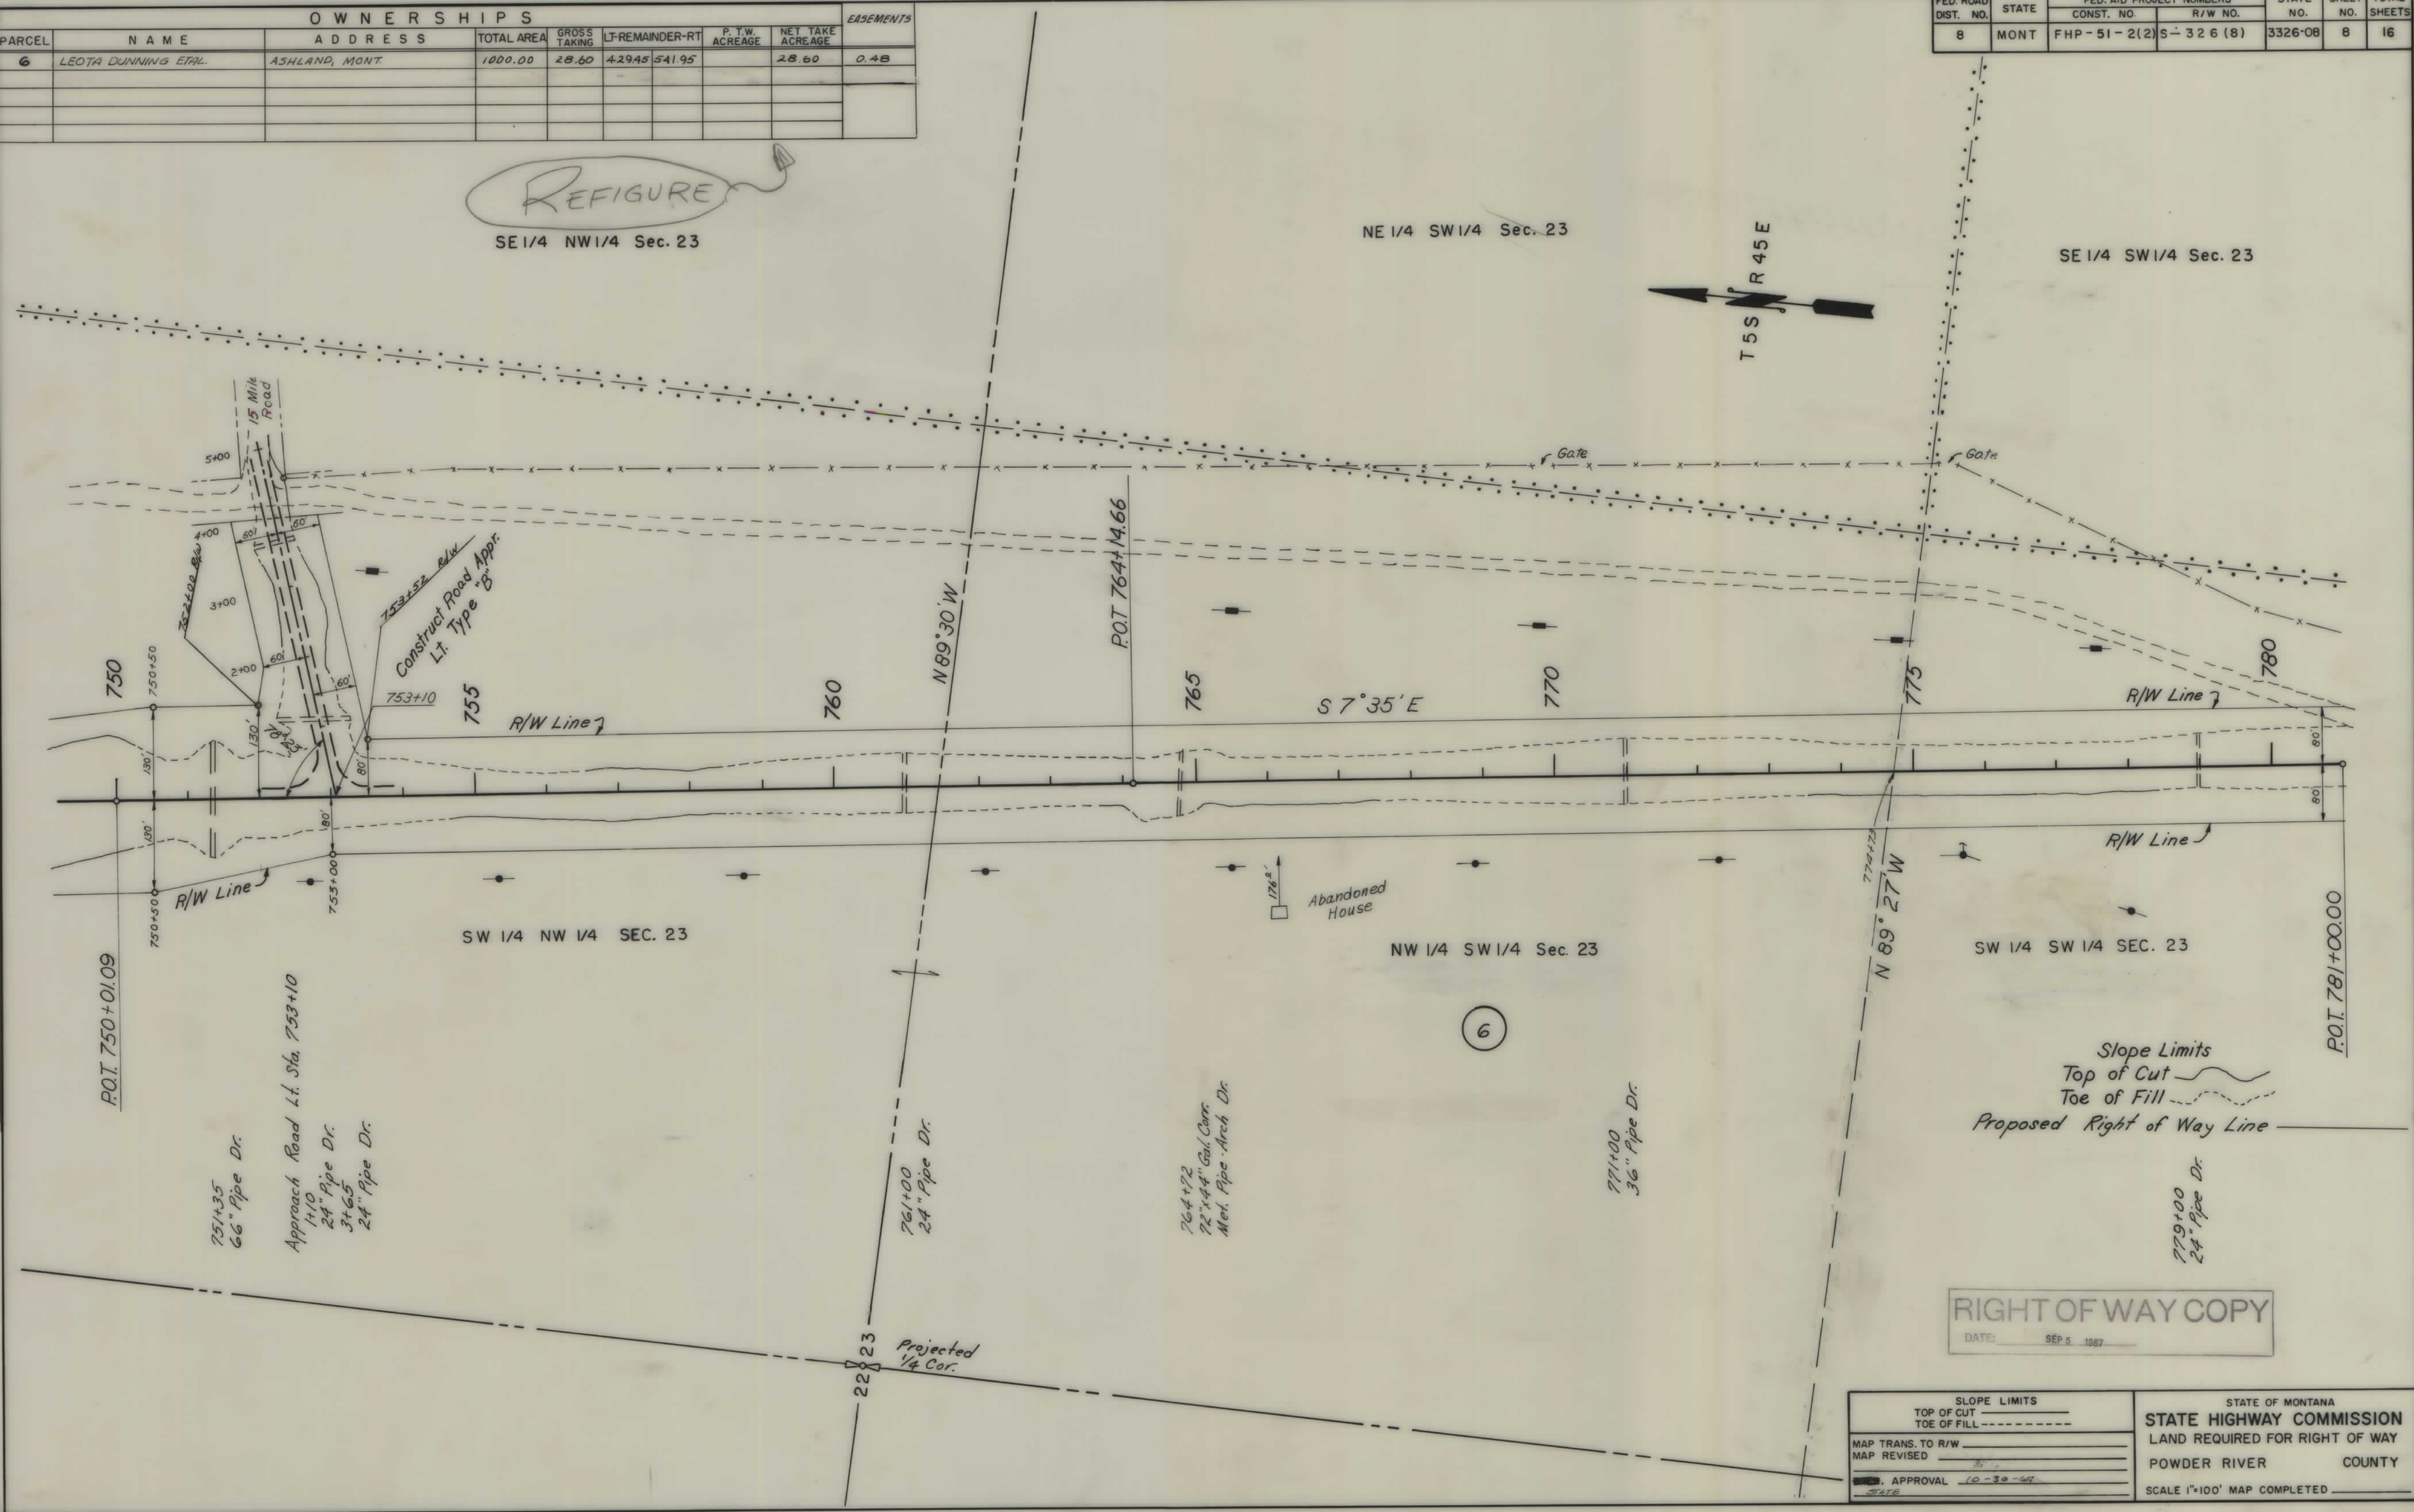

RIGHT OF WAY COPY
DATE: SEP 5 1987

SLOPE LIMITS		STATE OF MONTANA	
TOP OF CUT	TOE OF FILL	STATE HIGHWAY COMMISSION	
MAP TRANS. TO R/W	MAP REVISED	LAND REQUIRED FOR RIGHT OF WAY	
APPROVAL	DATE	POWDER RIVER COUNTY	
		SCALE 1"=100' MAP COMPLETED	


FED. ROAD DIST. NO.	STATE	FED. AID PROJECT NUMBERS		STATE NO.	SHEET NO.	TOTAL SHEETS
		CONST. NO.	R/W NO.			
8	MONT.	FHP - 51-2(2)	S- 326 - (8)	3326-08	10	16

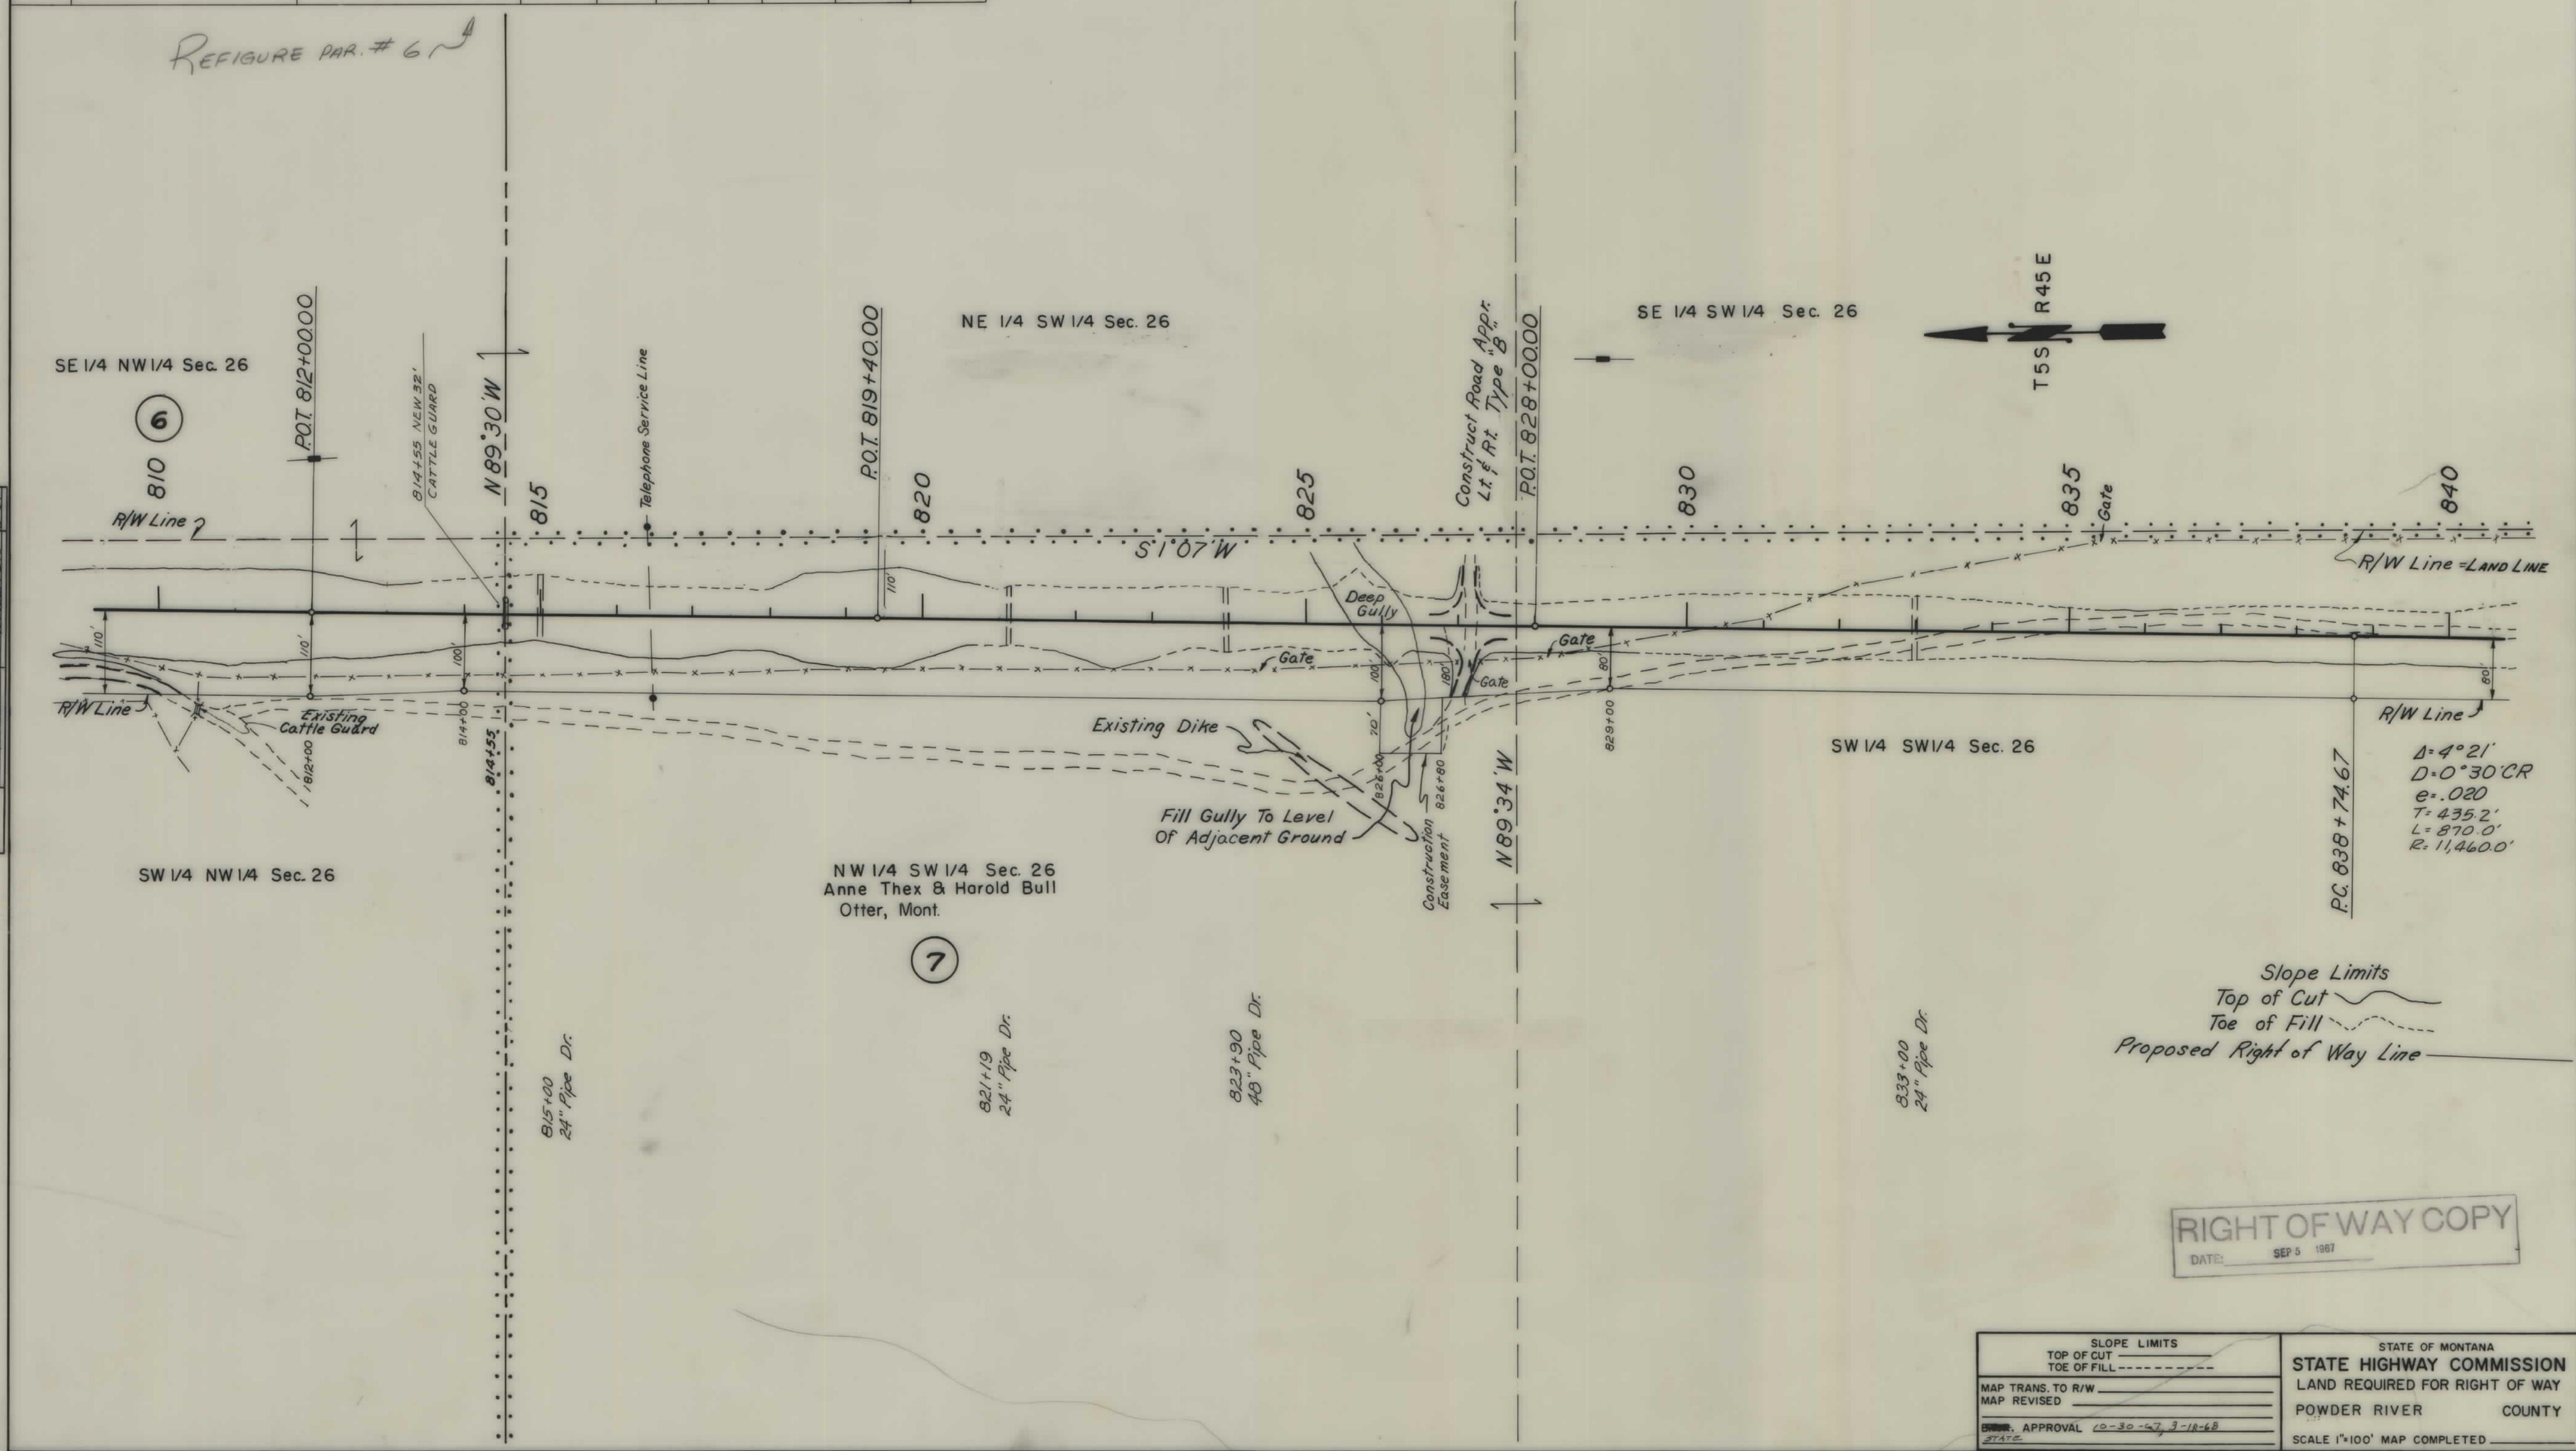

RIGHT OF WAY COPY
DATE: SEP 5 1967

SLOPE LIMITS TOP OF CUT _____ TOE OF FILL -----		STATE OF MONTANA STATE HIGHWAY COMMISSION LAND REQUIRED FOR RIGHT OF WAY POWDER RIVER COUNTY
MAP TRANS. TO R/W _____ MAP REVISED _____		SCALE 1"=100' MAP COMPLETED _____
ENGINEER'S APPROVAL <u>10-30-57, 3-18-68</u> STATE _____		


FED. ROAD DIST. NO.	STATE	FED. AID PROJECT NUMBERS		STATE NO.	SHEET NO.	TOTAL SHEETS
		CONST. NO.	R/W NO.			
8	MONT	FHP-51-2(2)	S-326(8)	3326-08	11	16

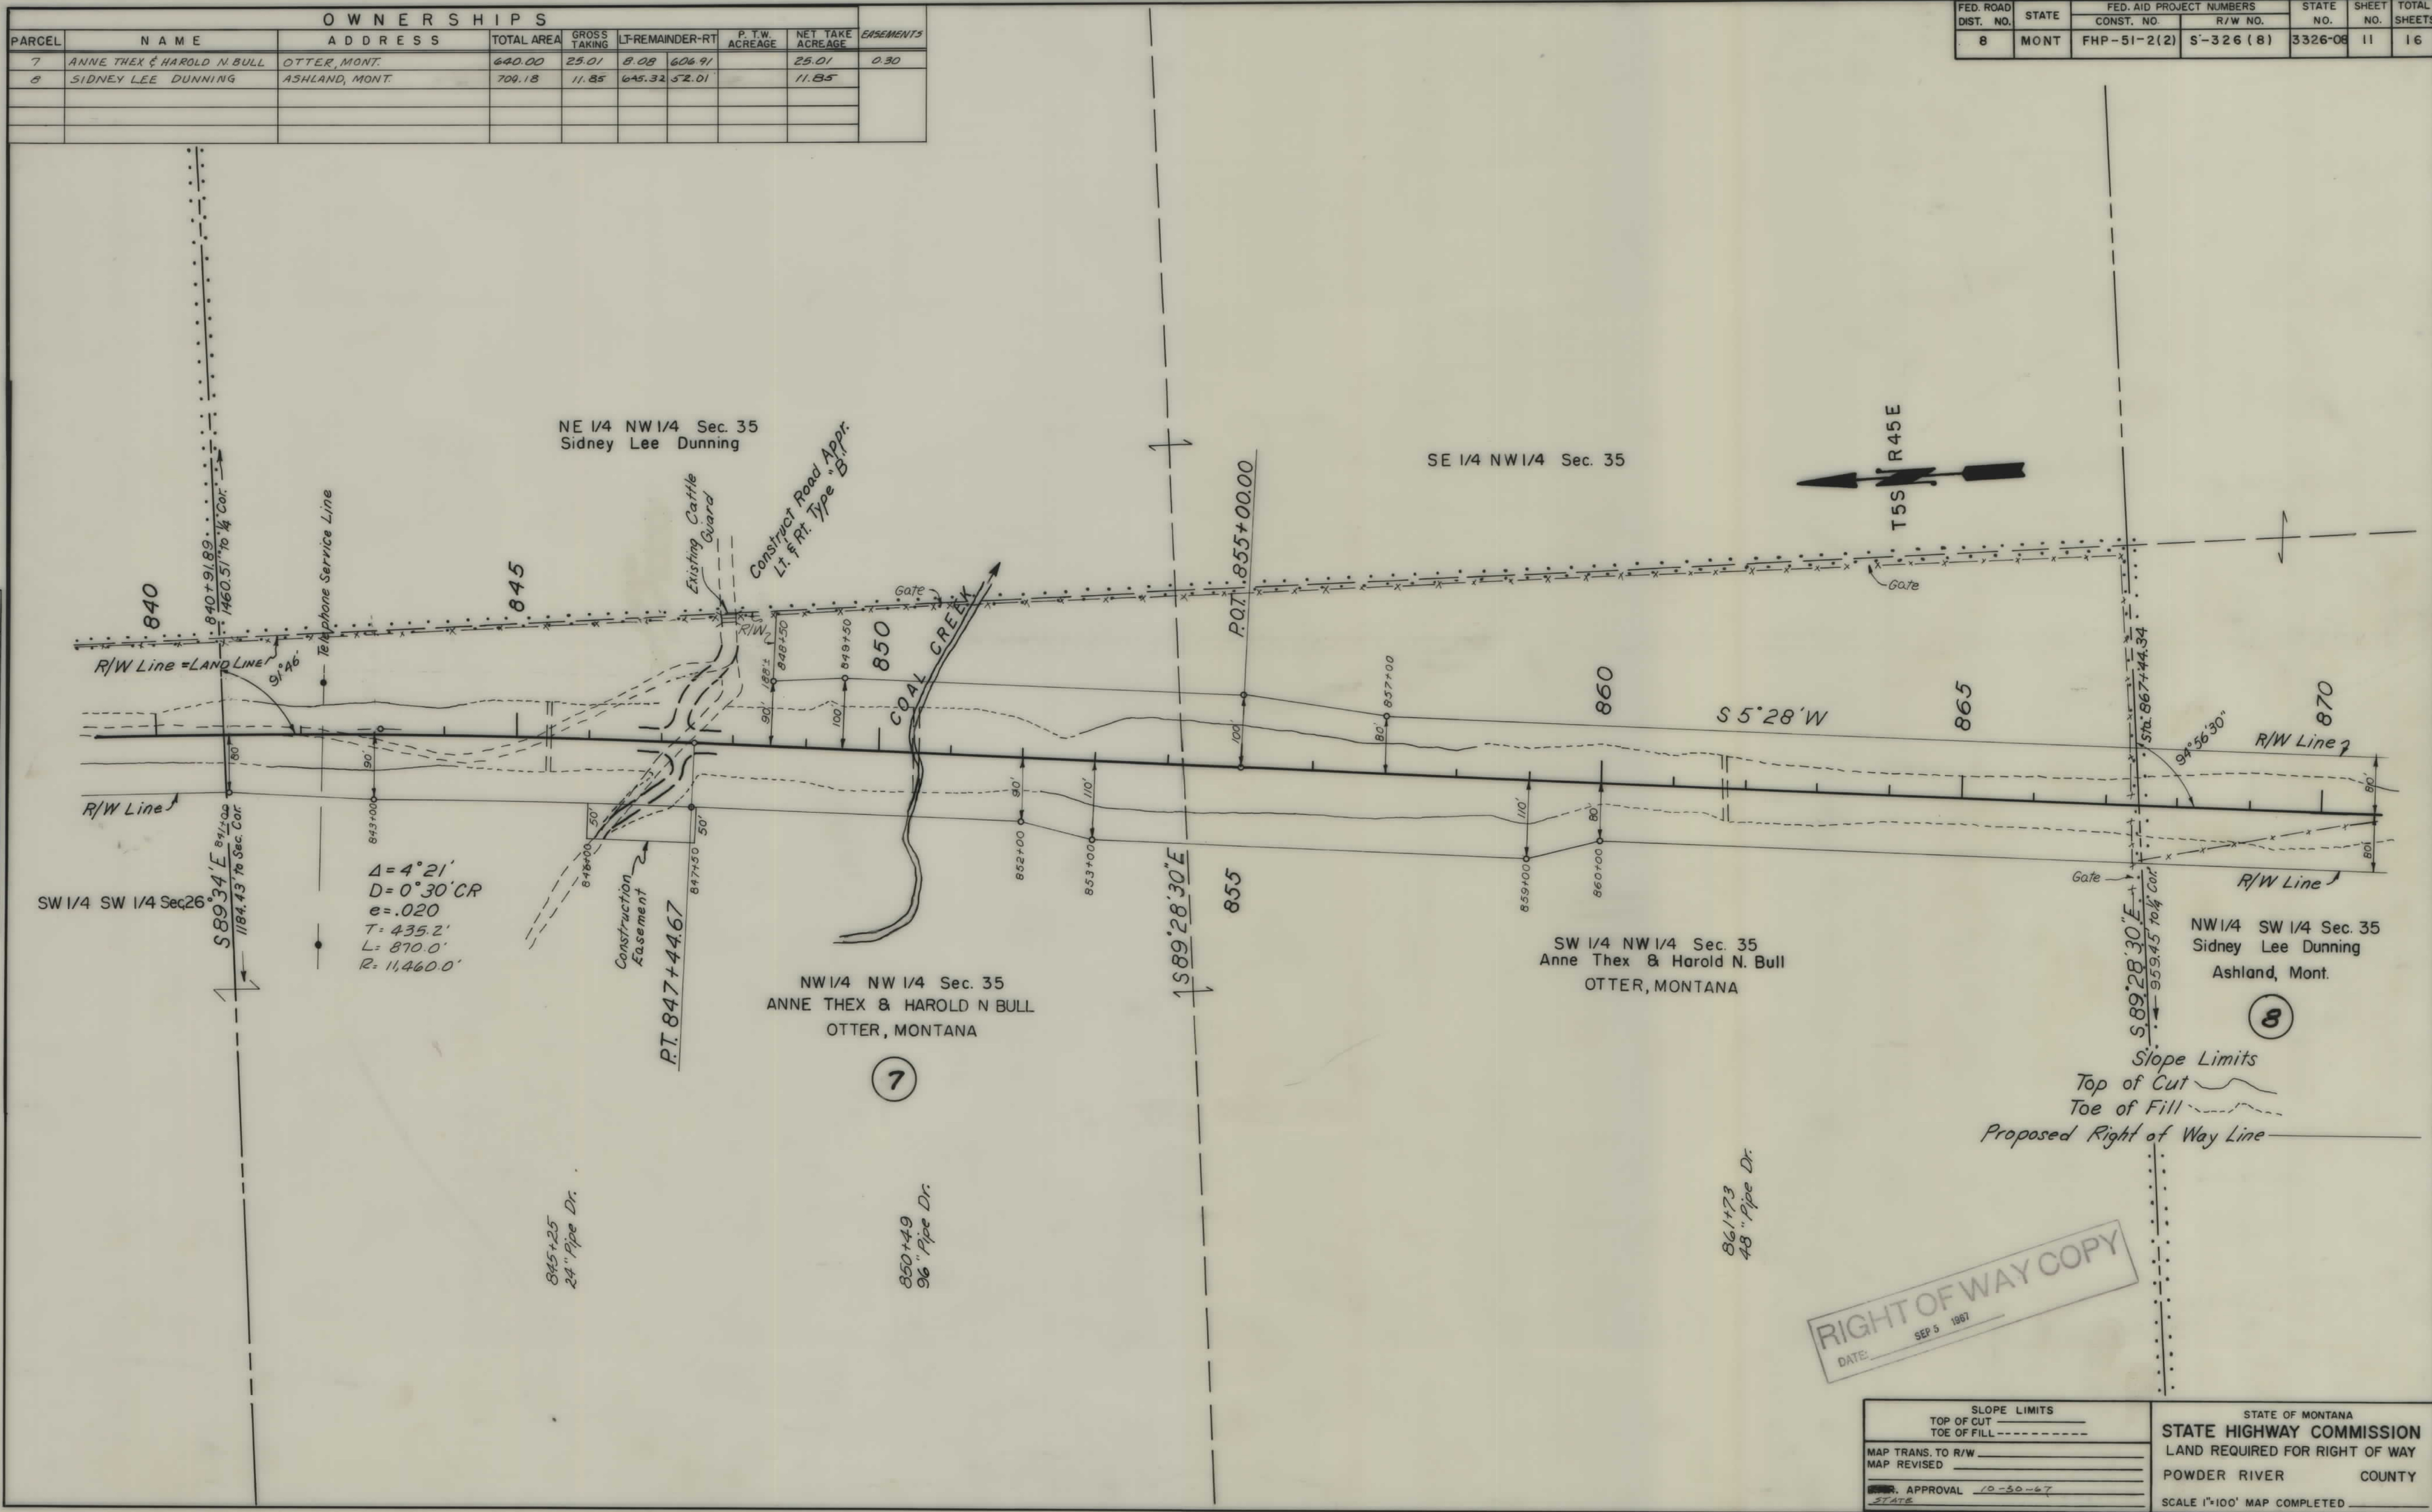

OWNERSHIPS								EASEMENTS
PARCEL	NAME	ADDRESS	TOTAL AREA	GROSS TAKING	LT-REMAINDER-RT	P.T.W. ACREAGE	NET TAKE ACREAGE	
8	SIDNEY LEE DUNNING		709.18	11.85	695.32	52.01	11.85	
9	ANNE THEX & HAROLD N. BULL	OTTER, MONT.	250.00	21.06	170.33	58.61	21.06	0.34

FED. ROAD DIST. NO.	STATE	FED. AID PROJECT NUMBERS		STATE NO.	SHEET NO.	TOTAL SHEETS
		CONST. NO.	R/W NO.			
8	MONT.	FHP-51-2(2)	S-326 (8)	3326-08	12	16


PLAN	DATE	BY	DATE	BY
SUBMITTED	10/2/87	J.D. PACE	10/2/87	J.D. PACE
PLOTTED	10/2/87	C. DUNN	10/2/87	C. DUNN
NOTE BOOK				
NO.				

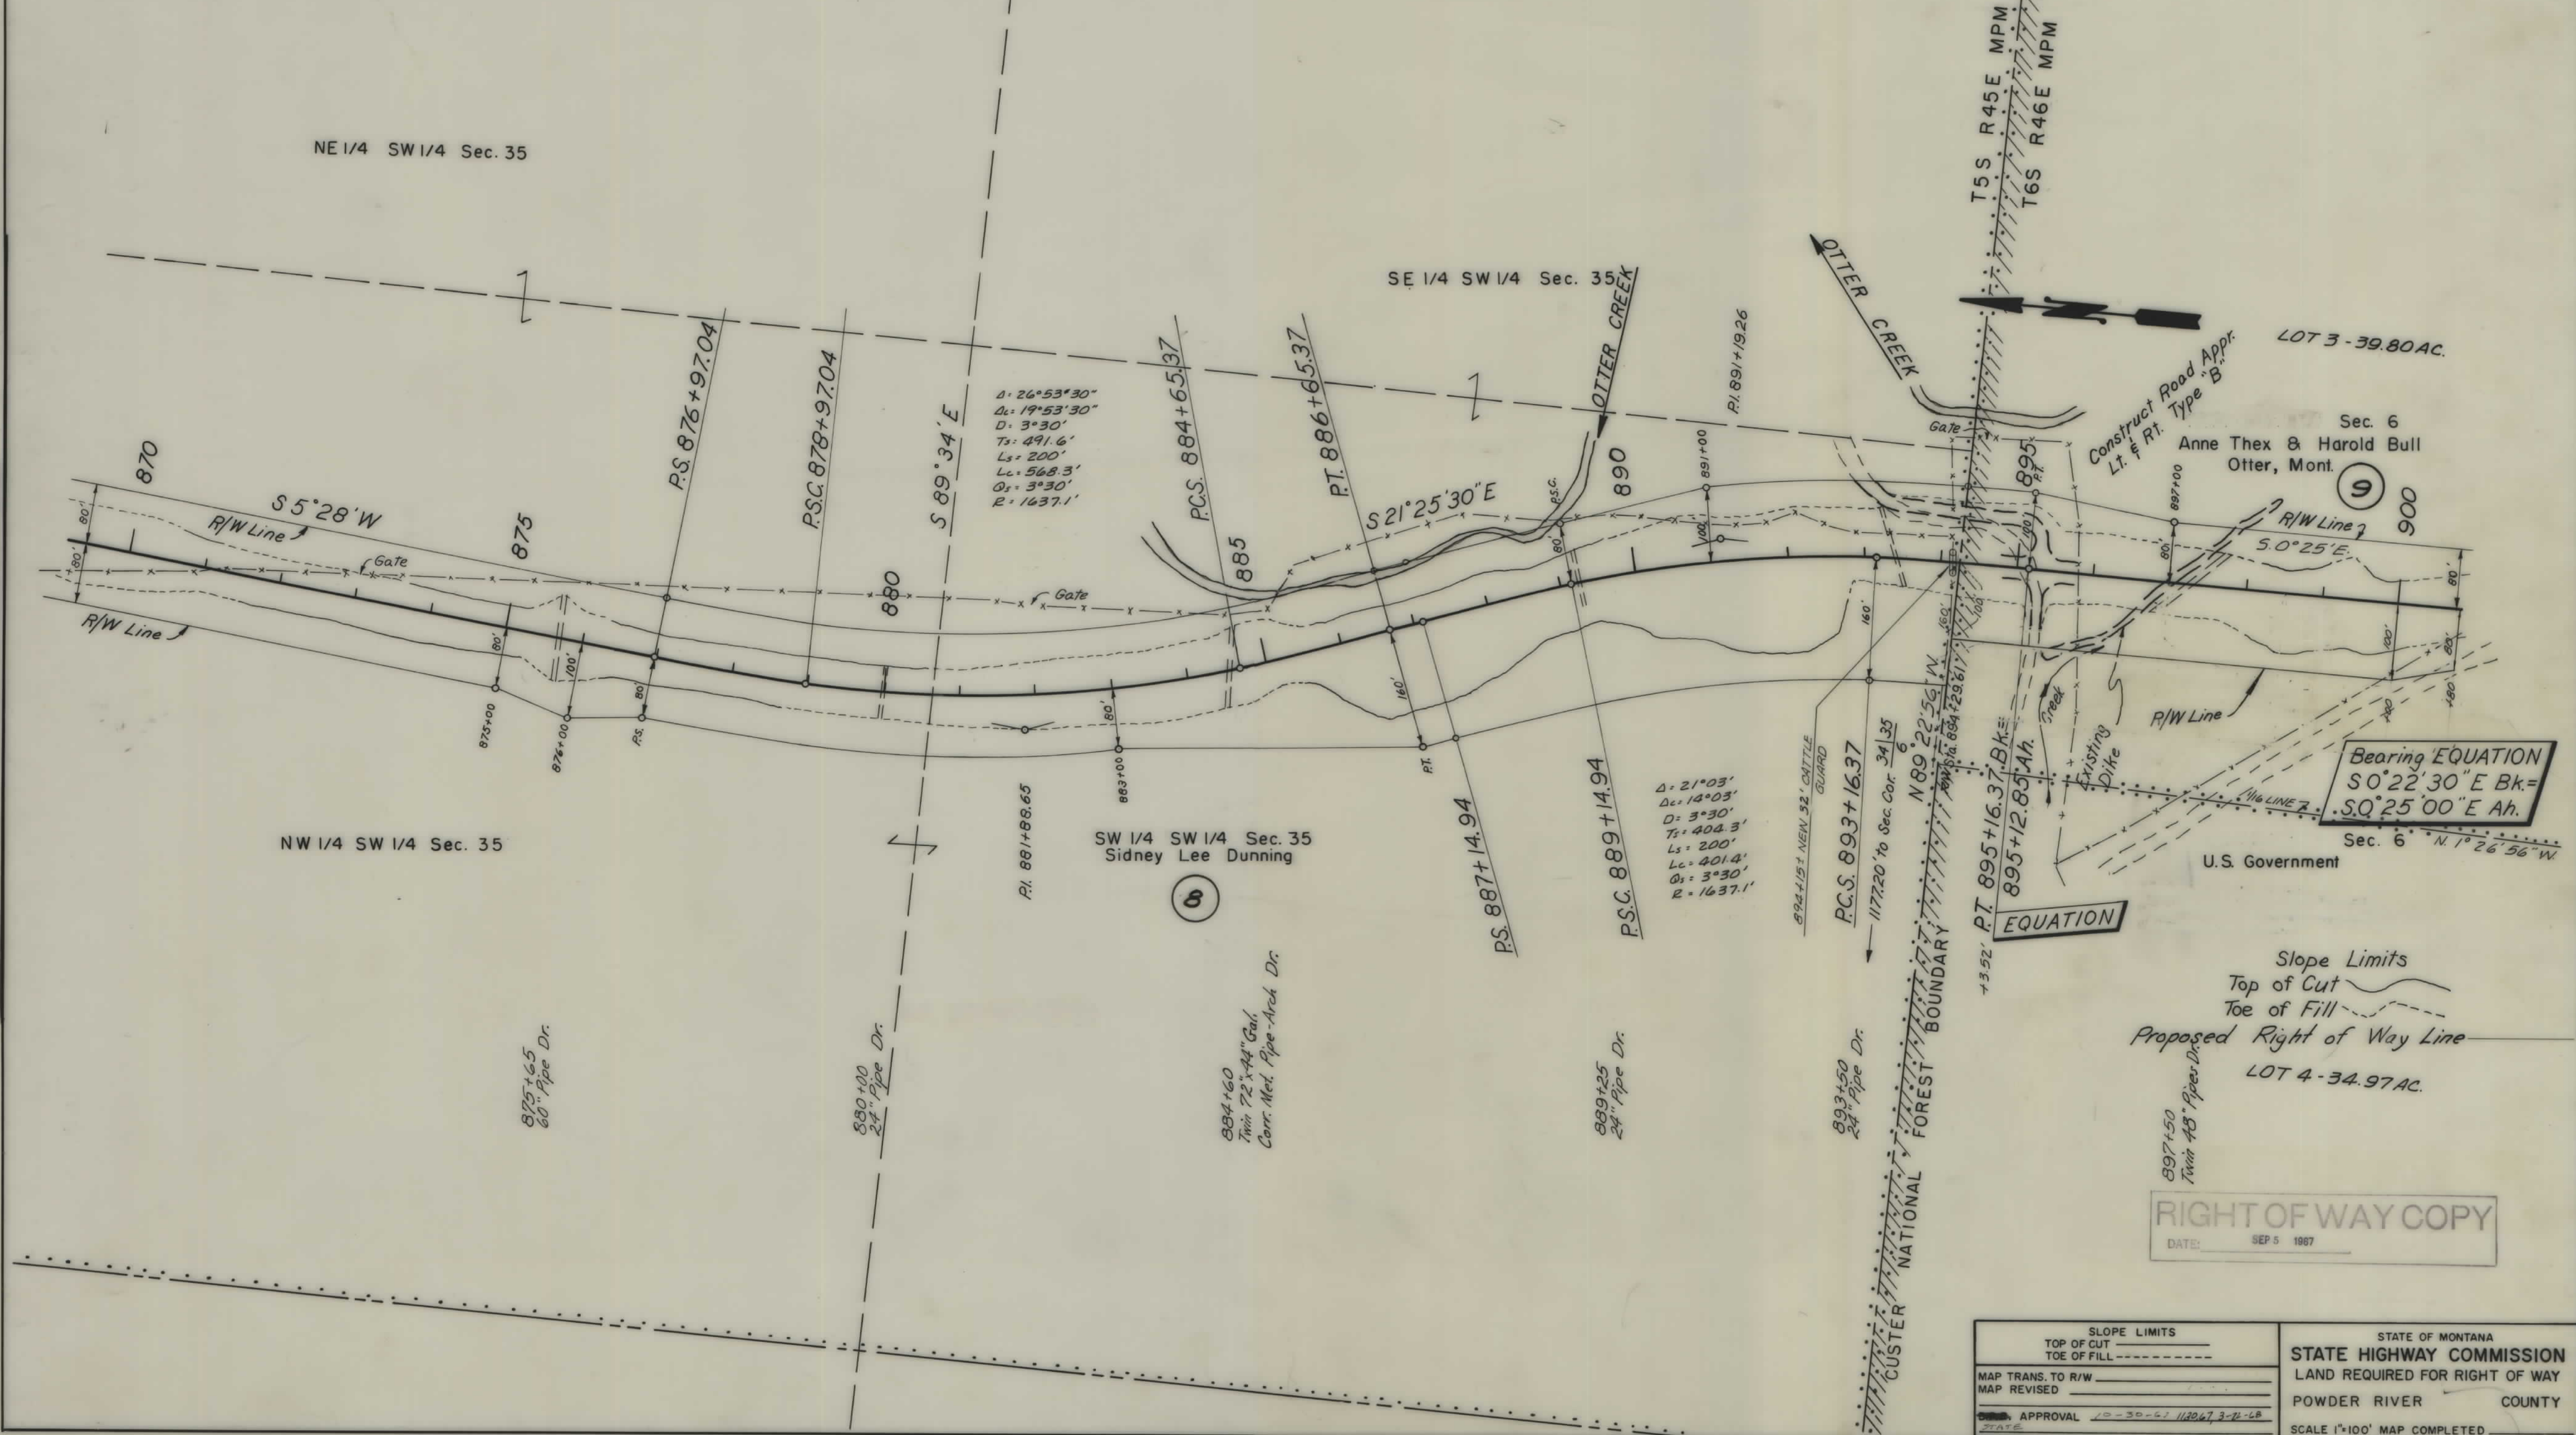

OWNERSHIPS						
PARCEL	NAME	ADDRESS	TOTAL AREA	GROSS TAKING	LT-REMAINDER-RT	NET TAKE ACRES
9	ANNE THEX & HAROLD N. BULL	OTTER, MONT.	250.00	21.06	170.33	21.06
10	U.S. GOV'T. FOREST SERV.			2.19		2.19

FED. ROAD DIST. NO.	STATE	FED. AID PROJECT NUMBERS		STATE NO.	SHEET NO.	TOTAL SHEETS
		CONST. NO.	R/W NO.			
8	MONT.	FHP-51-2 (2)	S-326 (8)	3326-08	14	16




PLAN	DATE	BY
SUBMITTED	10-20-67	J.G. Page
PLOTTED		C. Ollinger
NOTE BOOK		W. Walters
NO.		8-67

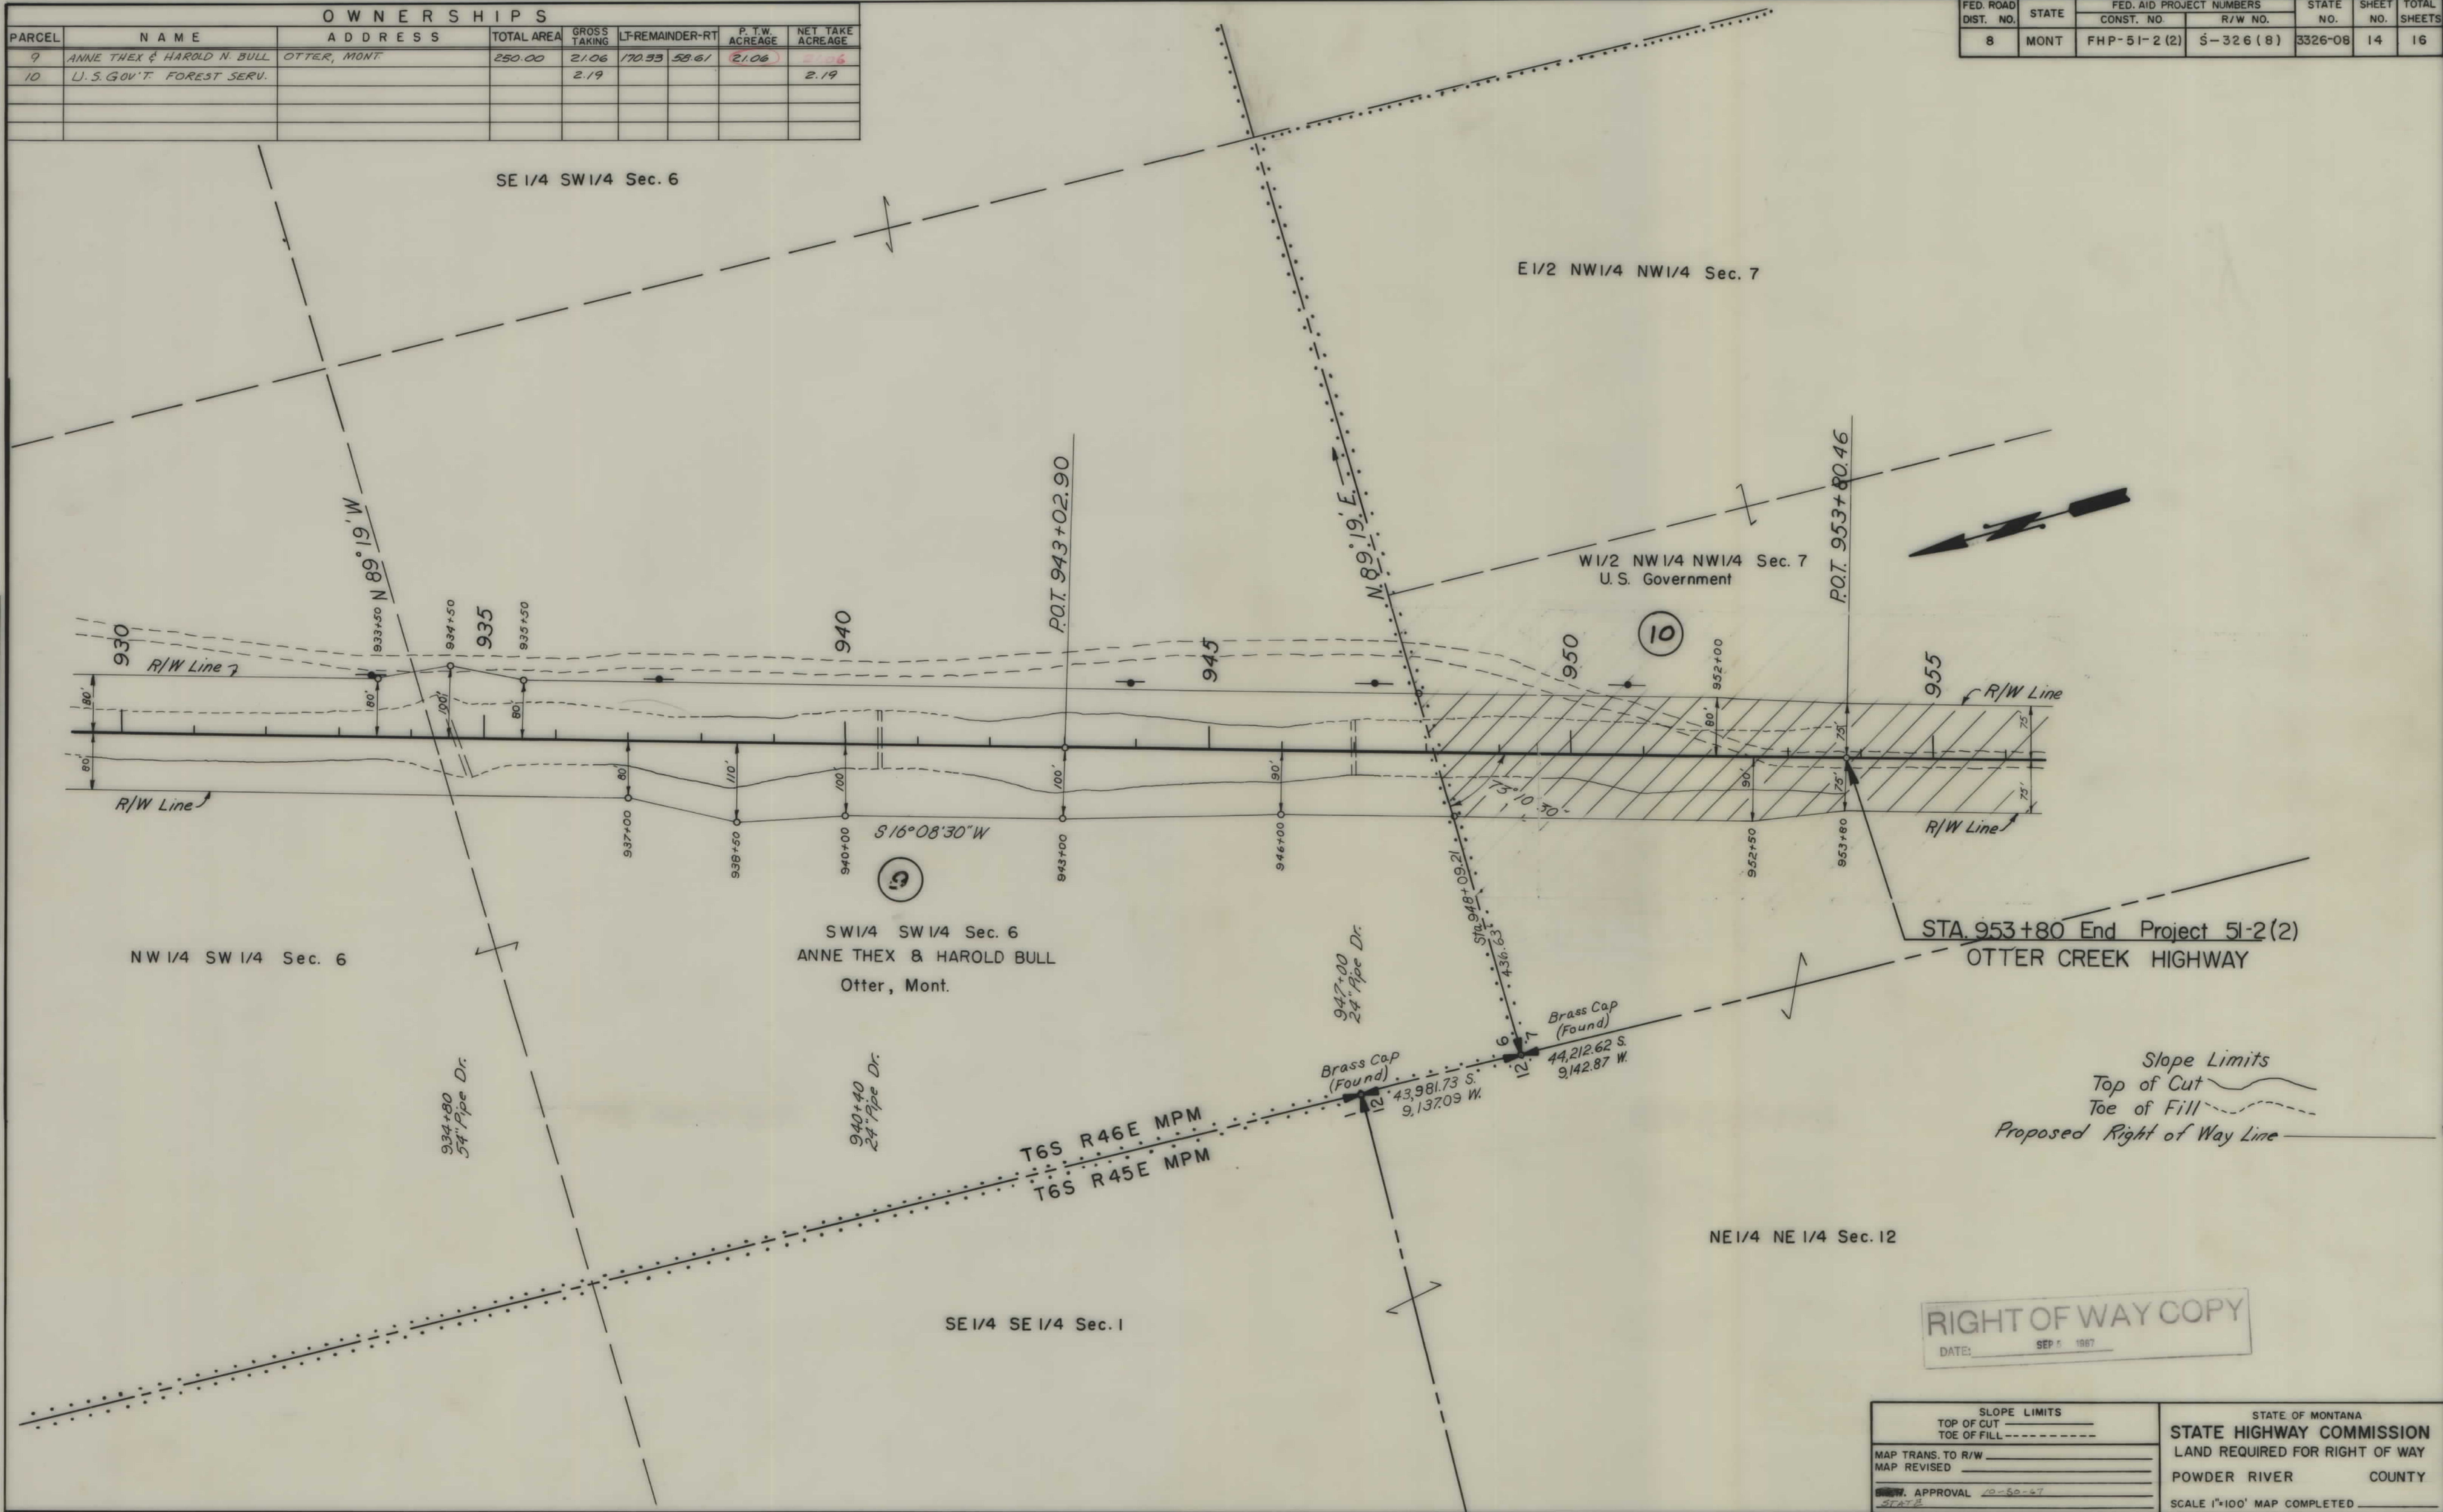

RIGHT OF WAY COPY
DATE: SEP 5 1967

SLOPE LIMITS TOP OF CUT TOE OF FILL MAP TRANS. TO R/W MAP REVISED APPROVAL 10-20-67 STATE	STATE OF MONTANA STATE HIGHWAY COMMISSION LAND REQUIRED FOR RIGHT OF WAY POWDER RIVER COUNTY SCALE 1"=100' MAP COMPLETED
---	--

FED. ROAD DIST. NO.	STATE	FED. AID PROJECT NUMBERS		STATE NO.	SHEET NO.	TOTAL SHEETS
		CONST. NO.	R/W NO.			
8	MONT.	FHP-51-2(2)	S-326(8)	3326-08	15	16

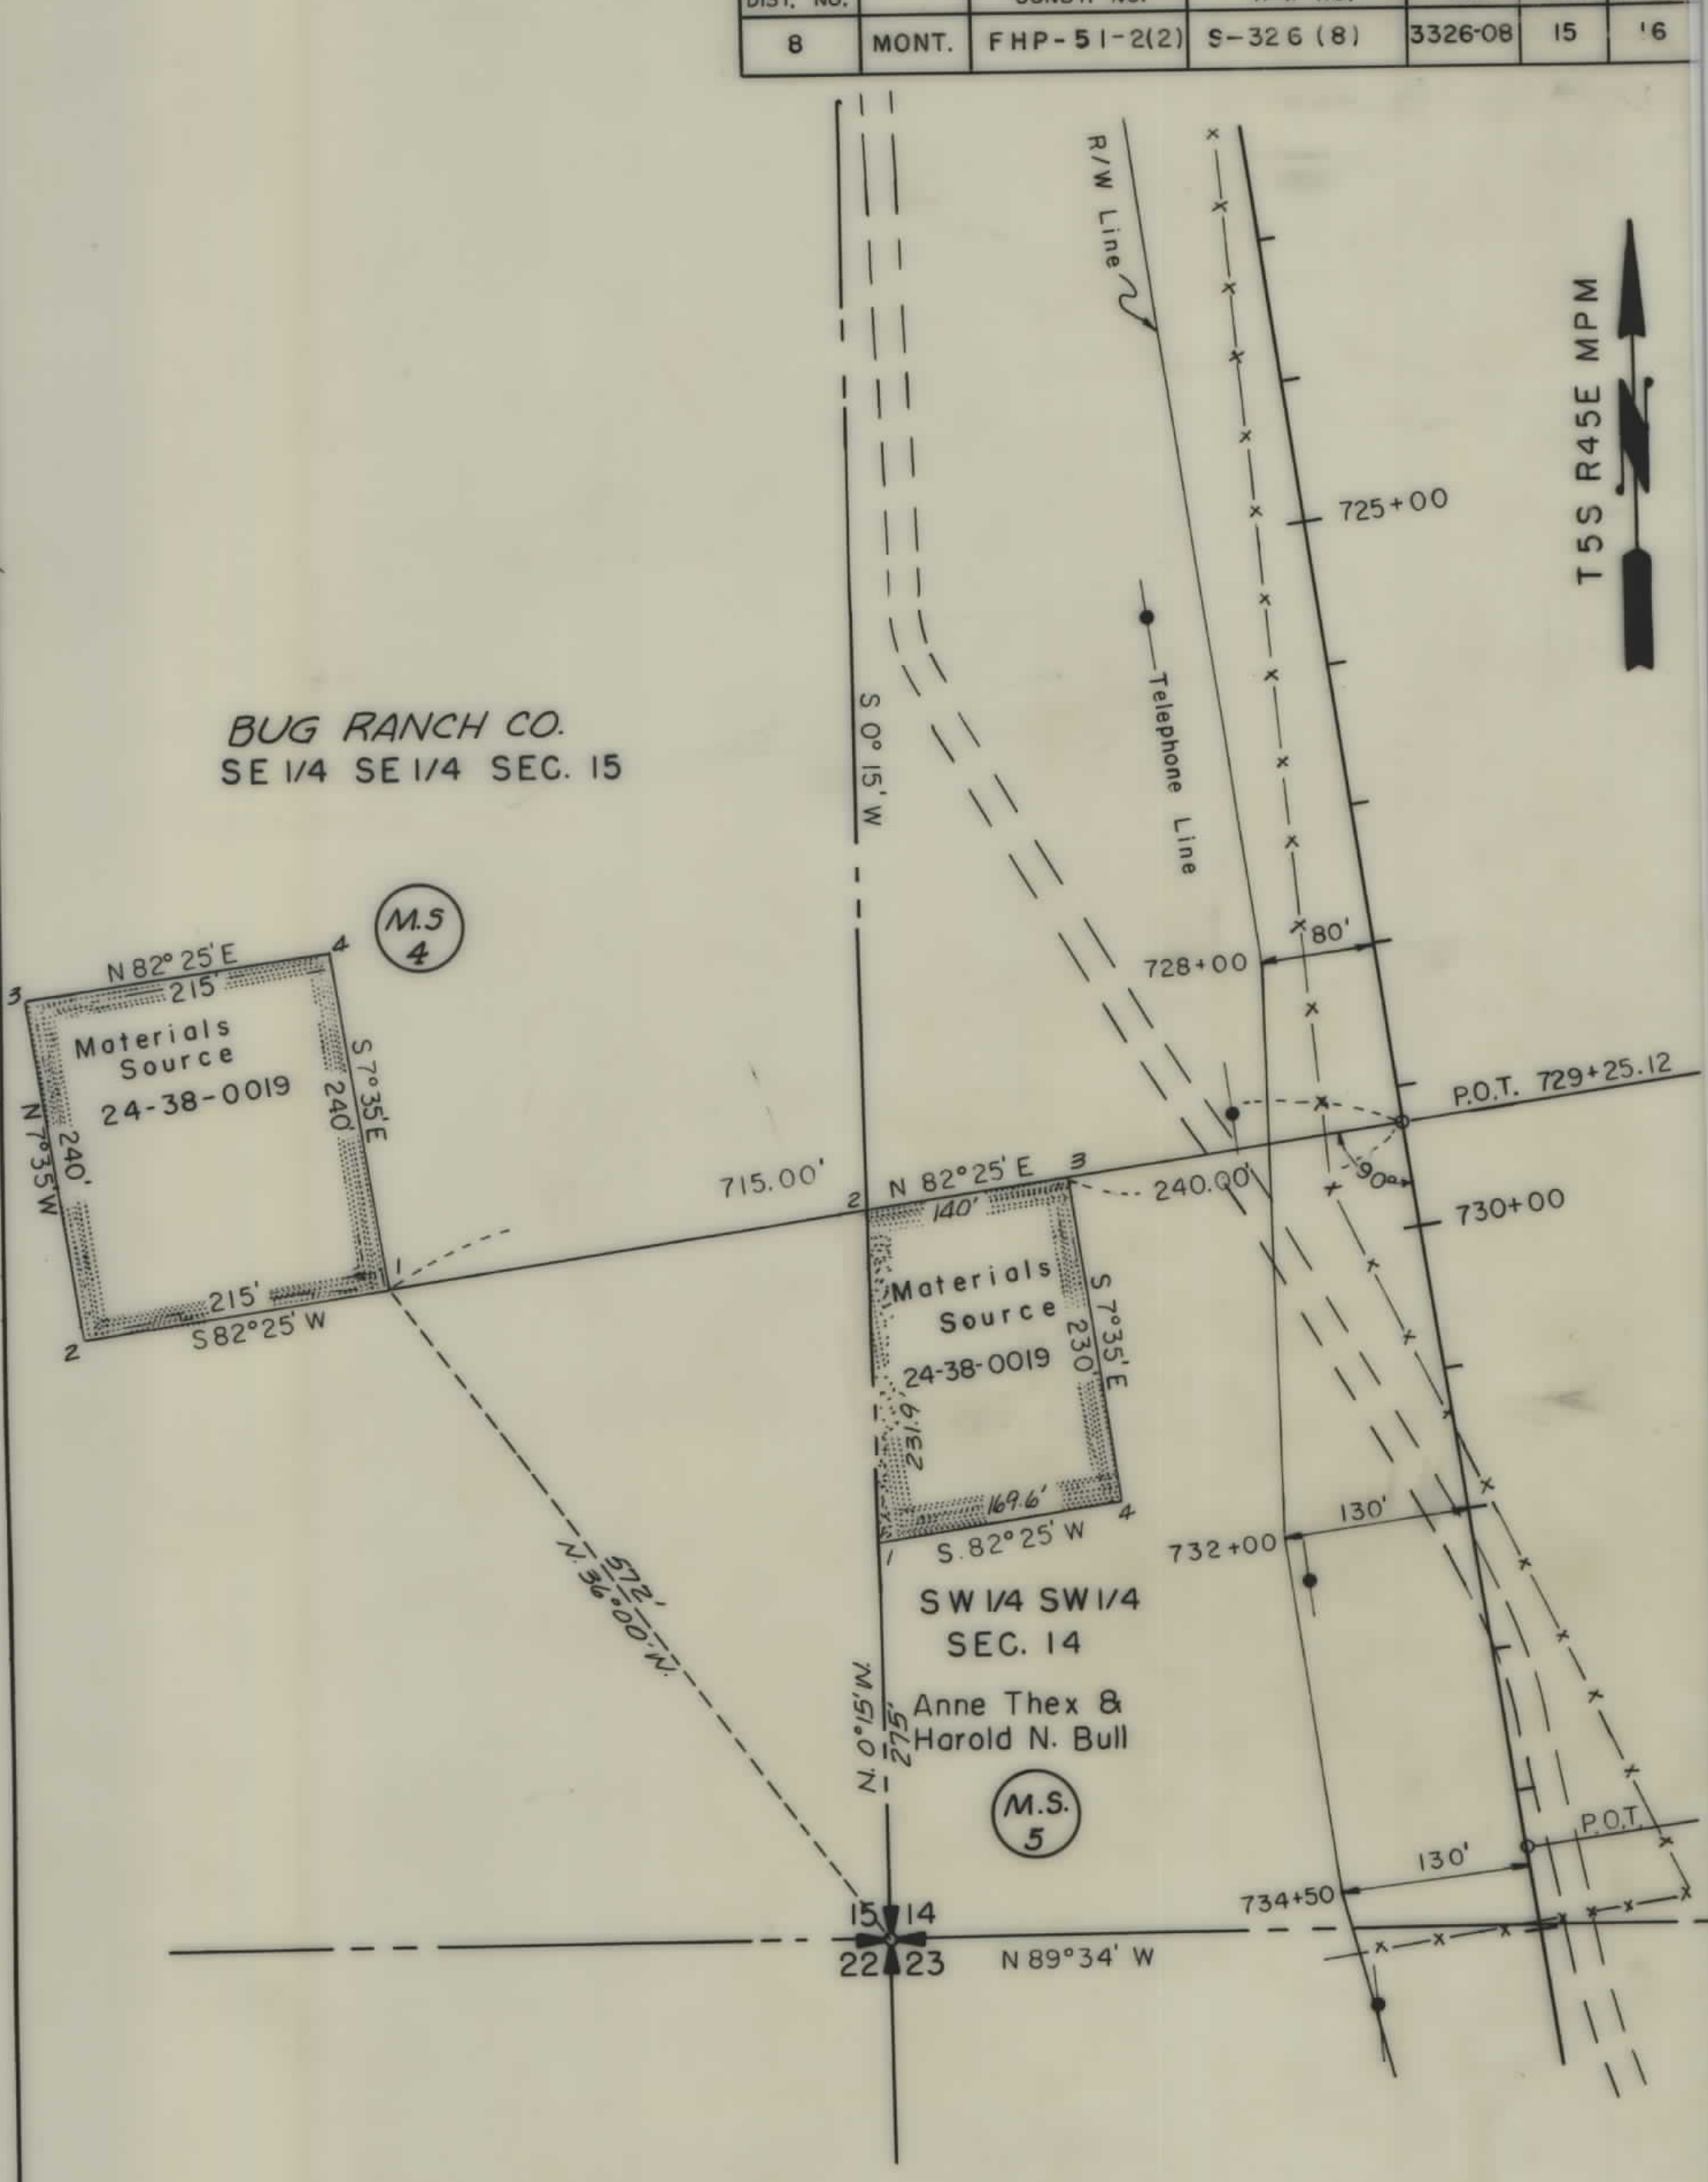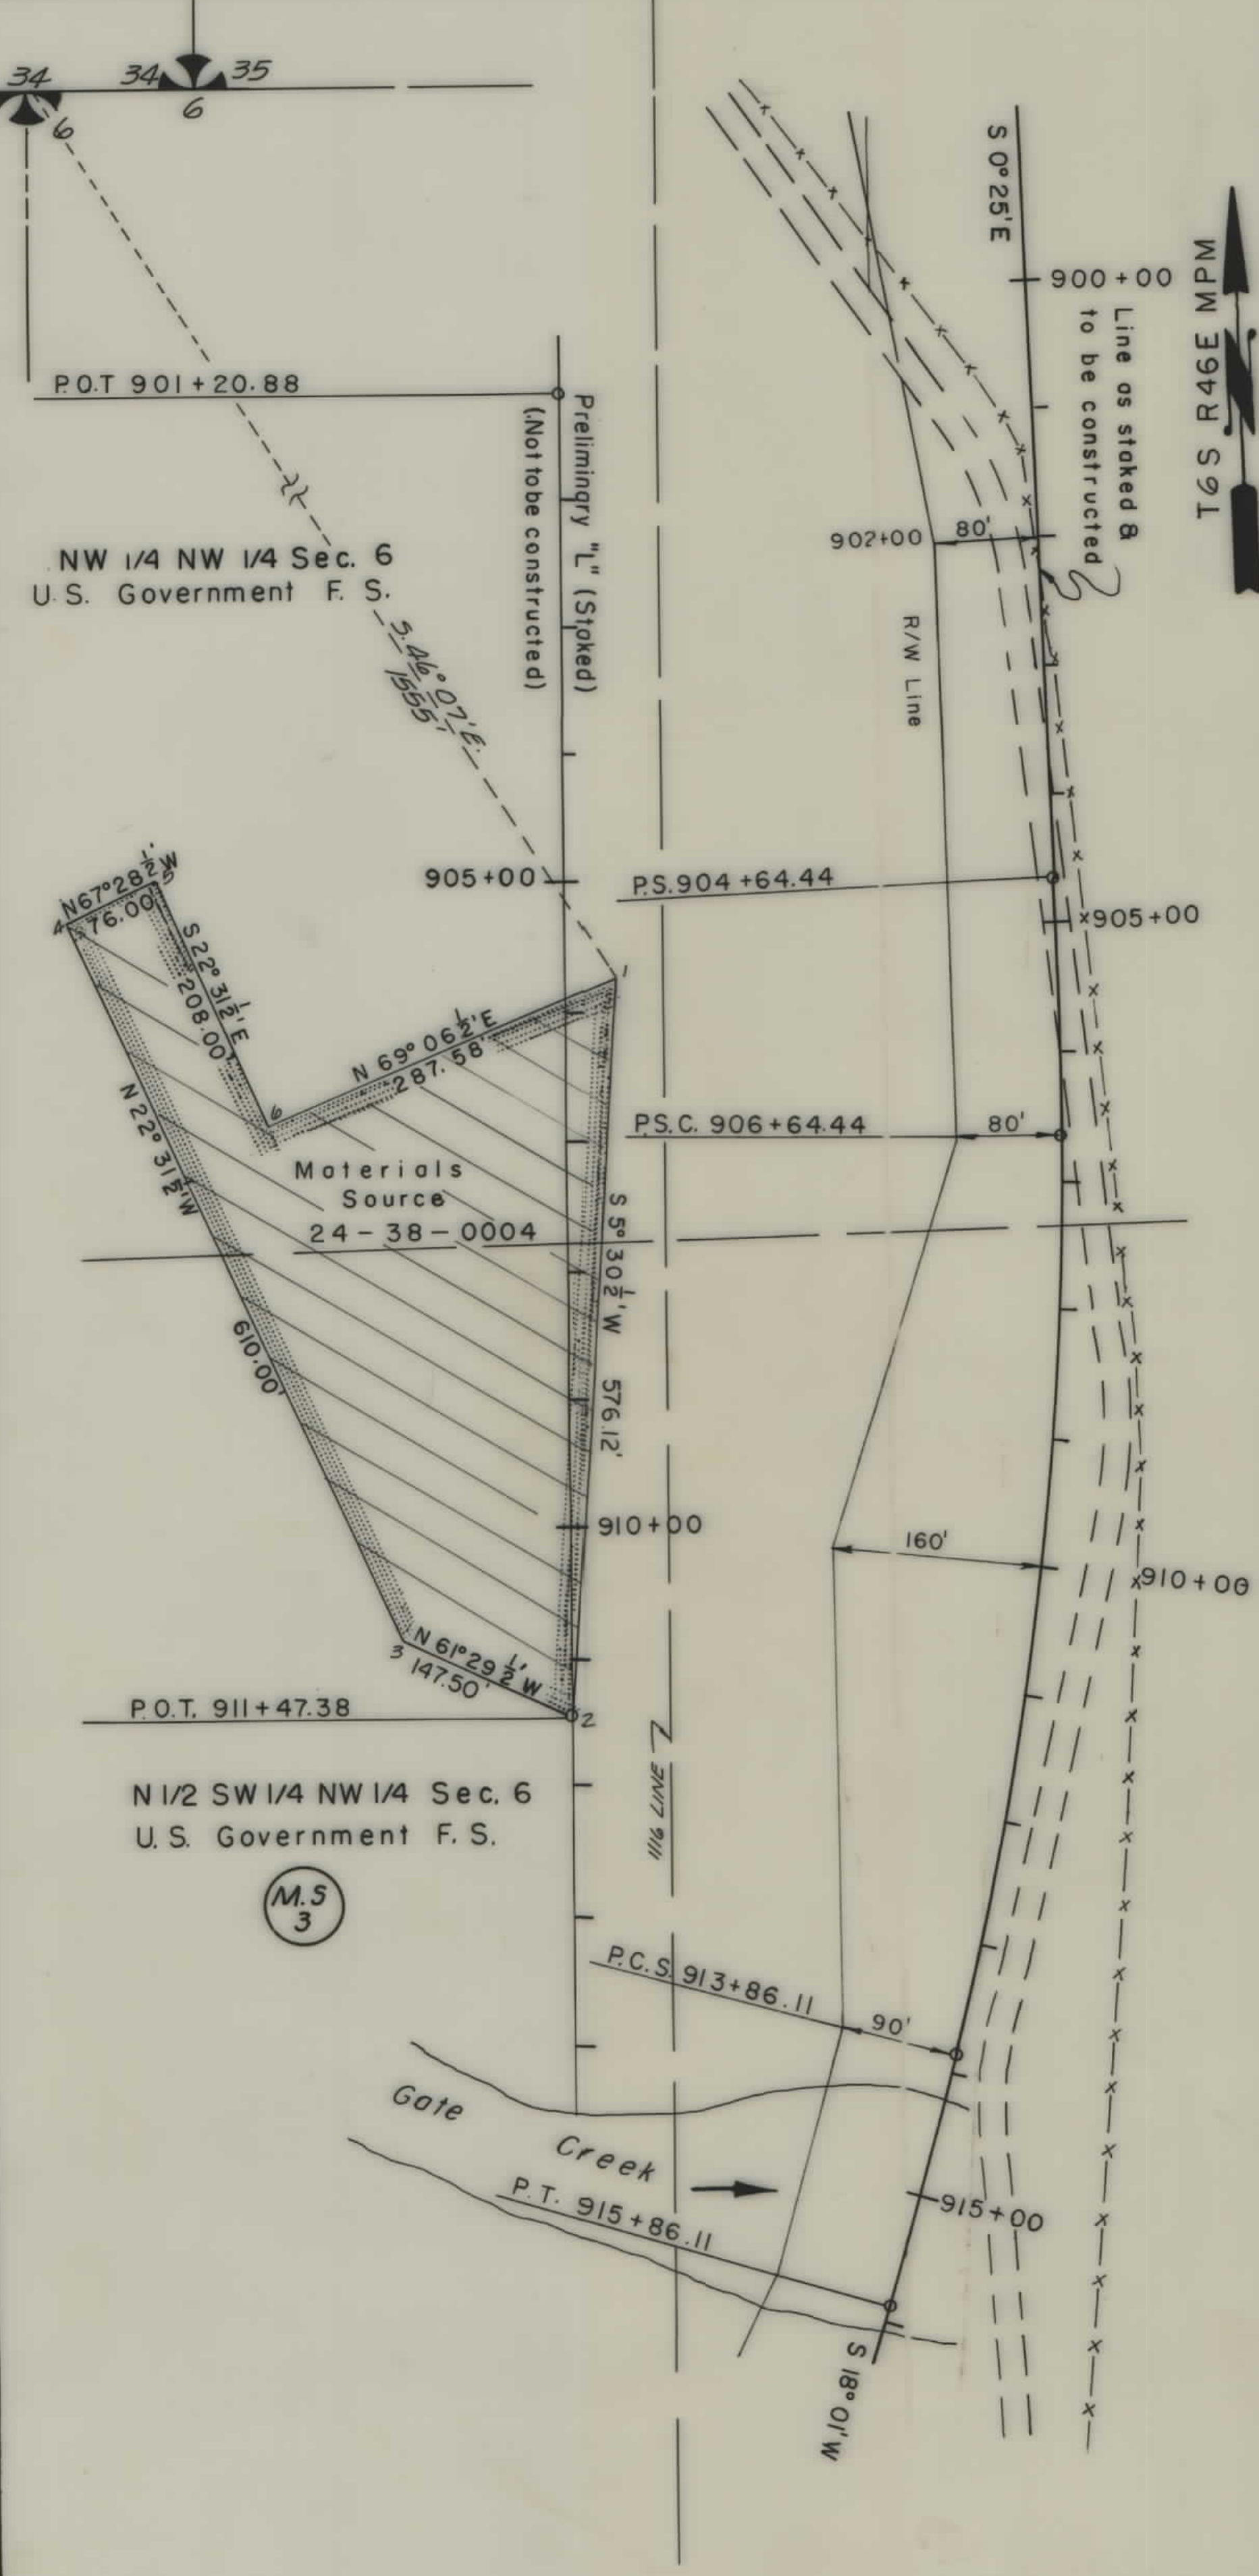
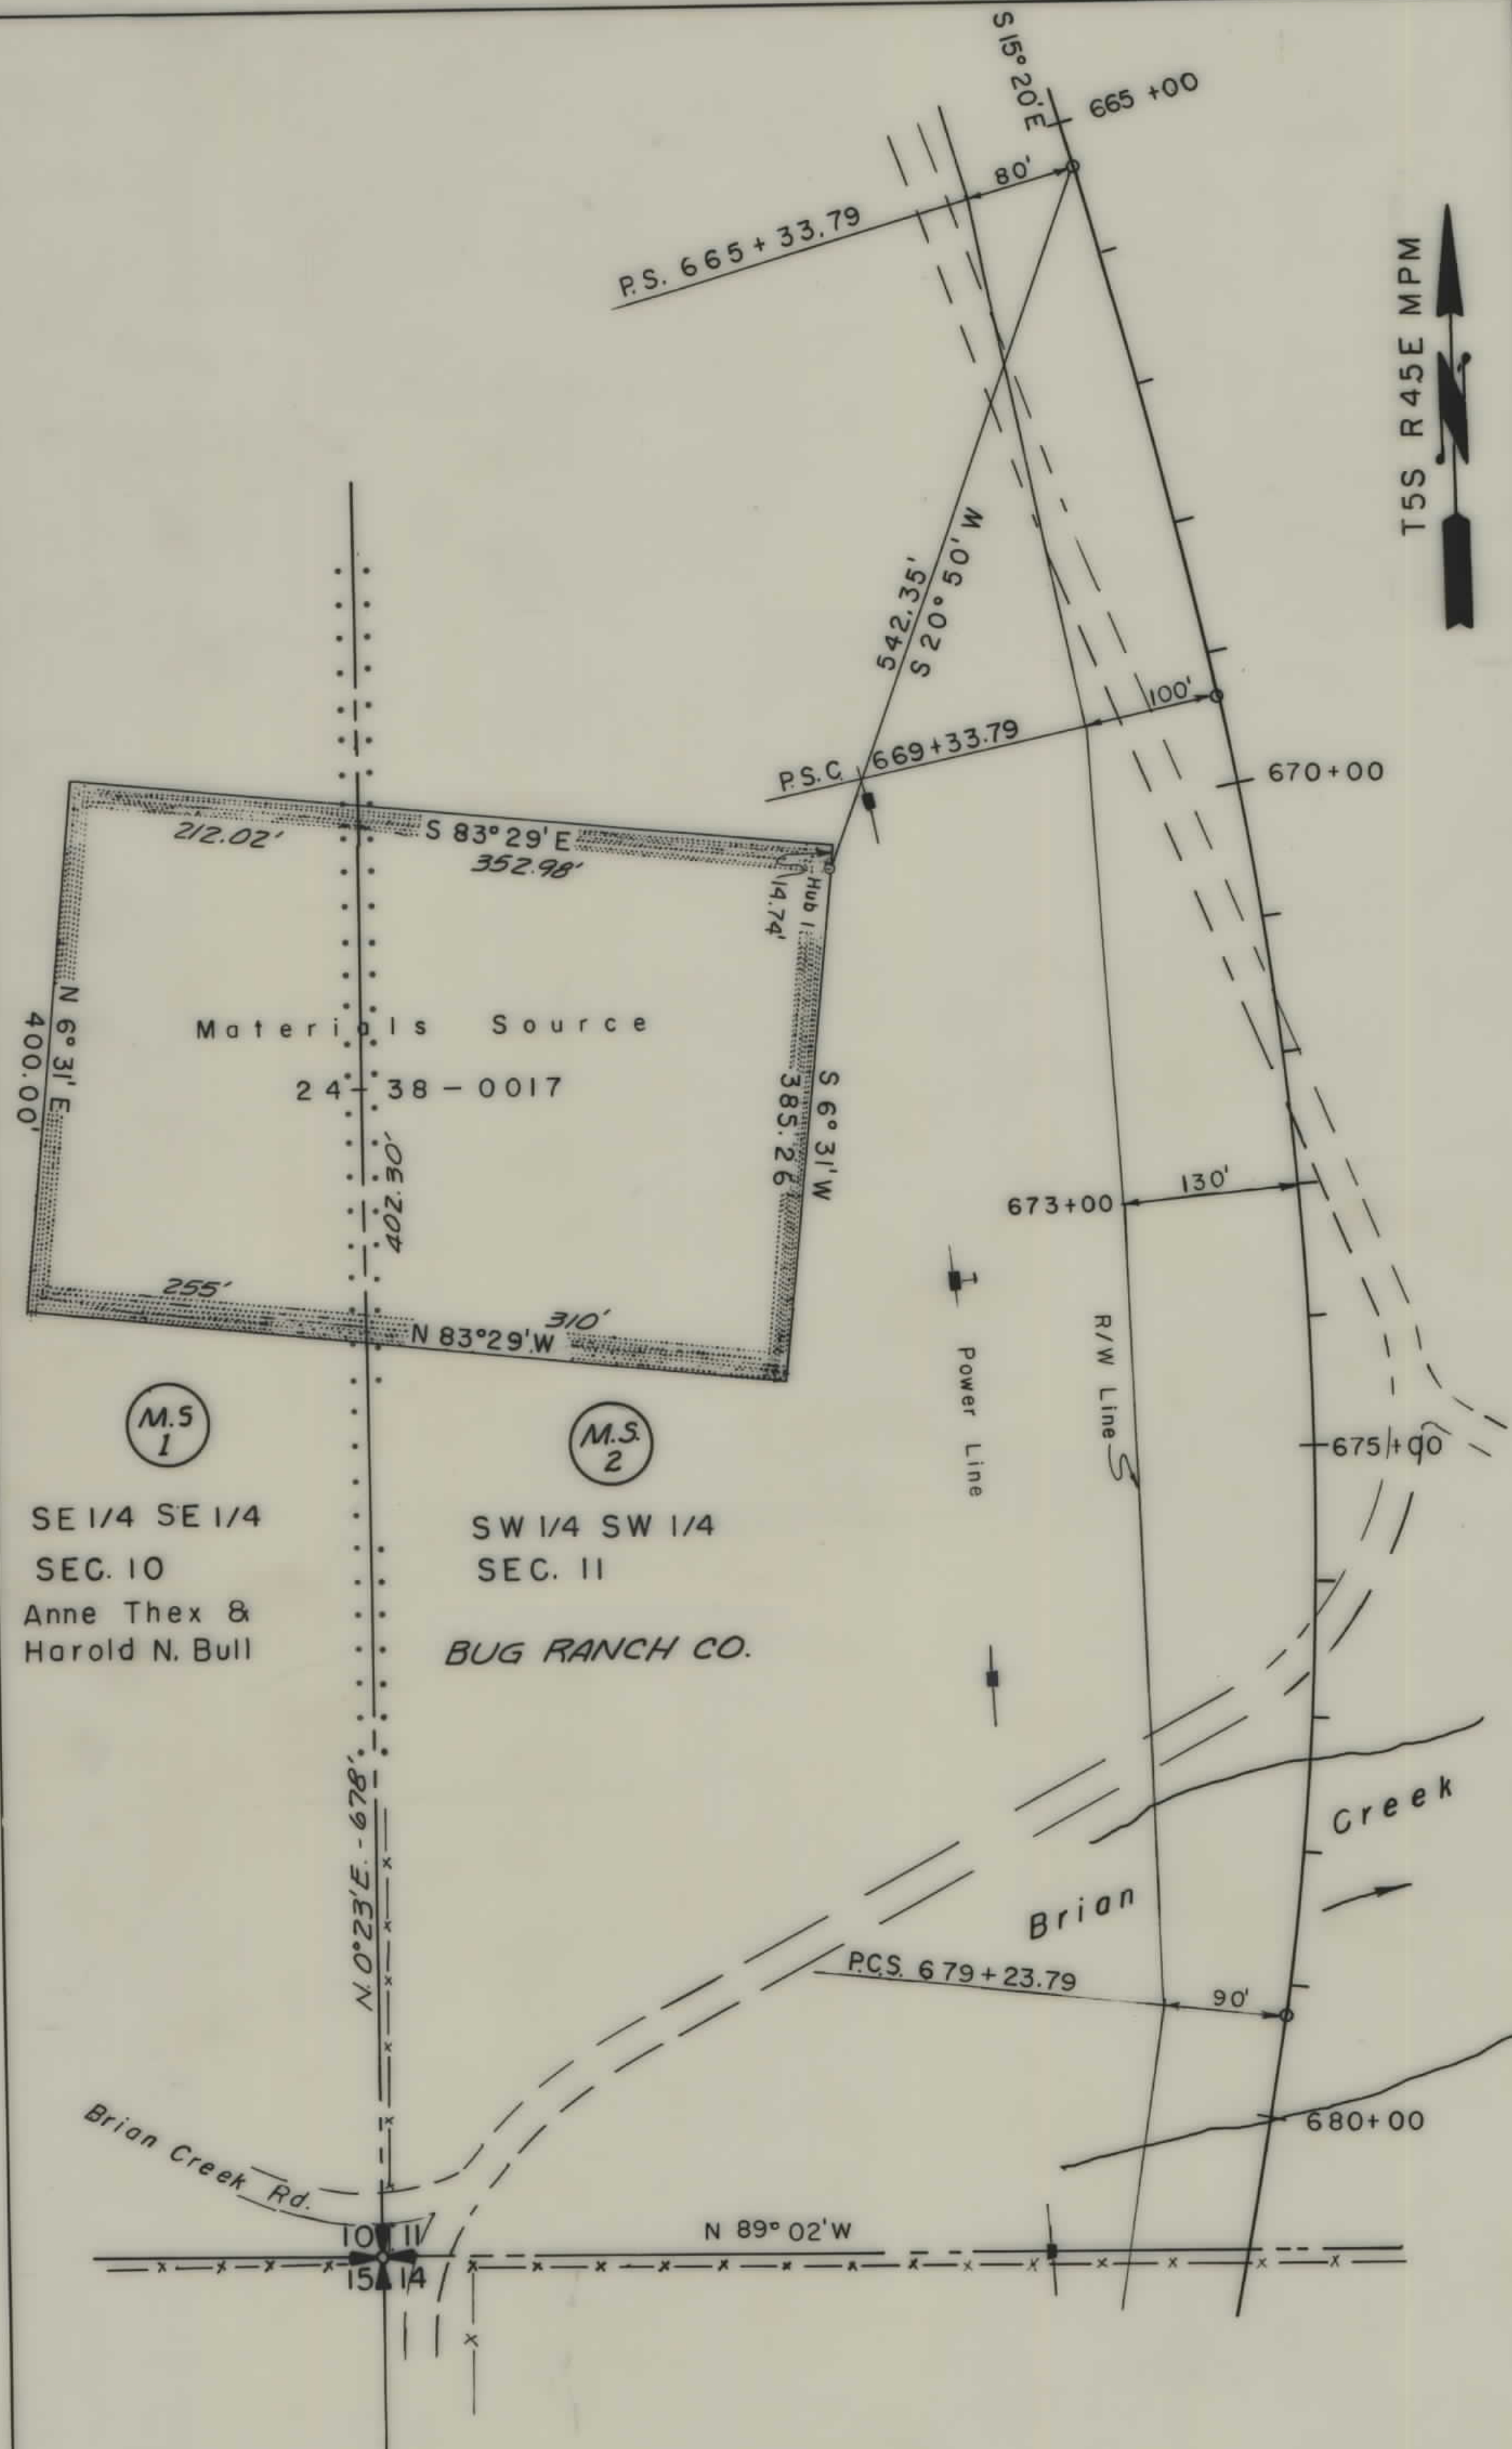


MATERIALS SOURCES
MONTANA F.H. 51
OTTER CREEK HIGHWAY
SCALE: 1" = 100'

RIGHT OF WAY COPY
DATE: SEP 5 1987

STATE APPROVAL 10-30-87
11-30-87

FED. ROAD DIST. NO.	STATE	FED. AID PROJECT NUMBERS		STATE NO.	SHEET NO.	TOTAL SHEETS
		CONST. NO.	R/W NO.			
8	MONT	FHP-51-2(2)	S-326-(8)	3326-08	16	16

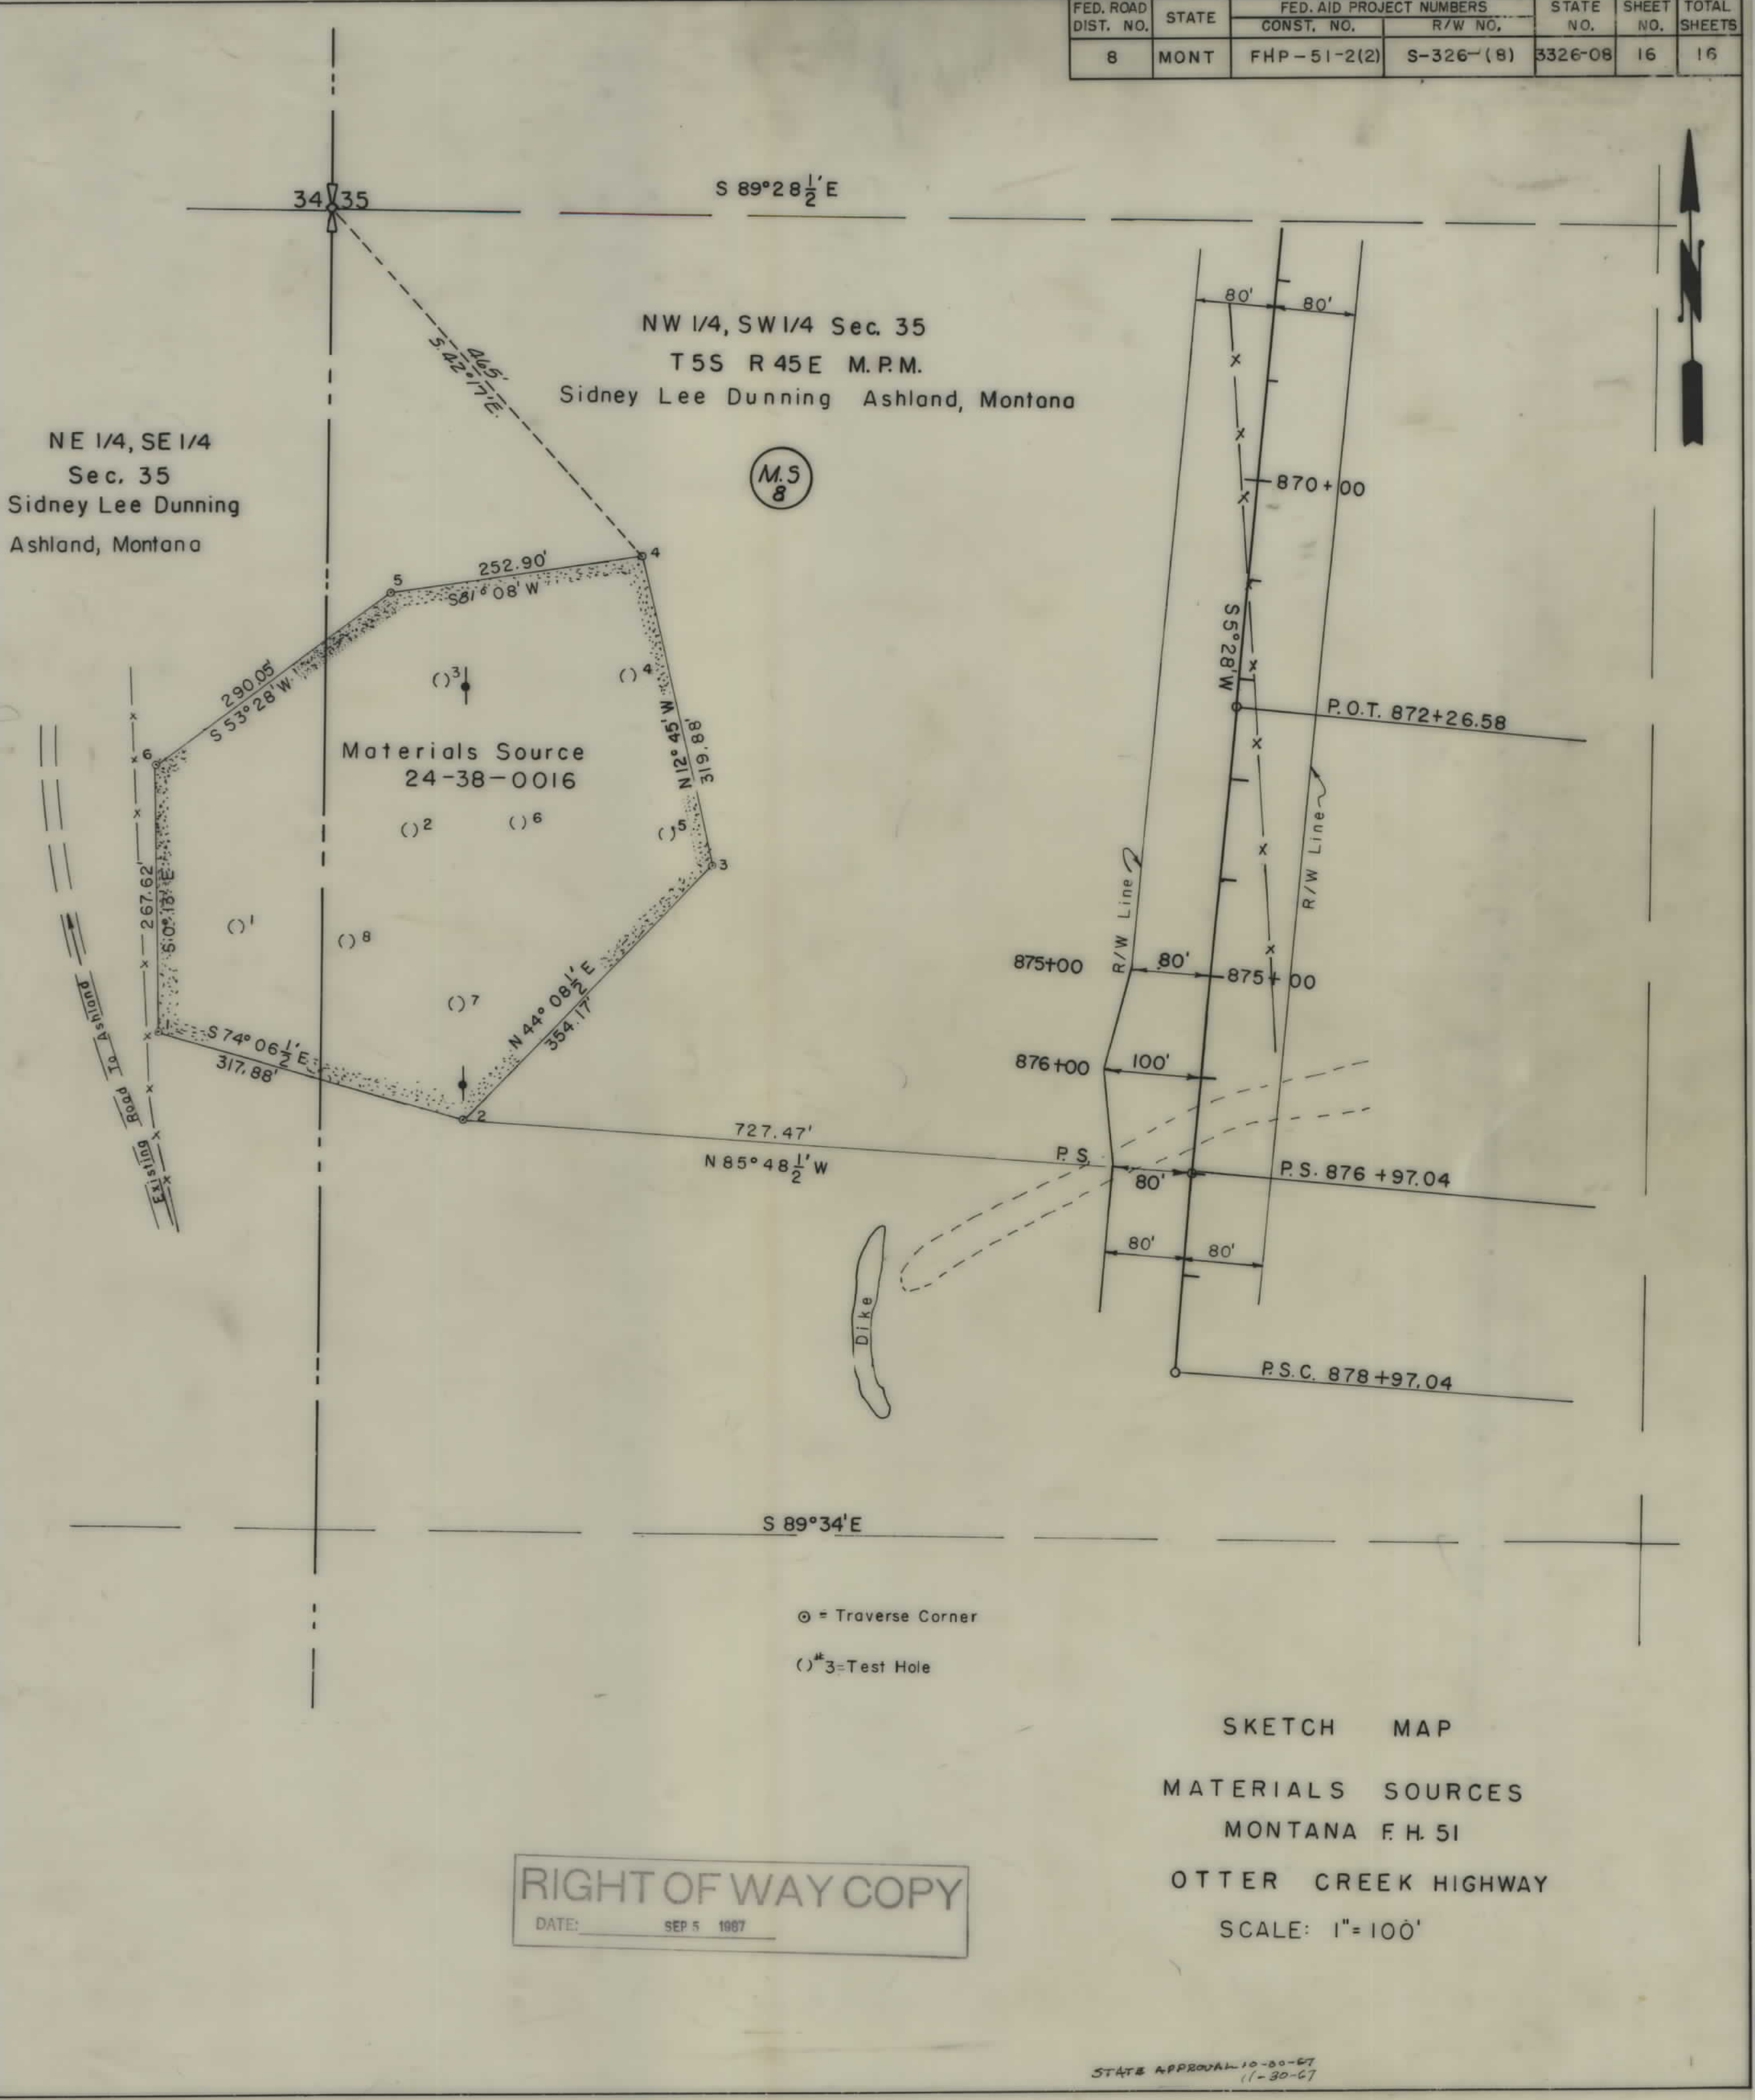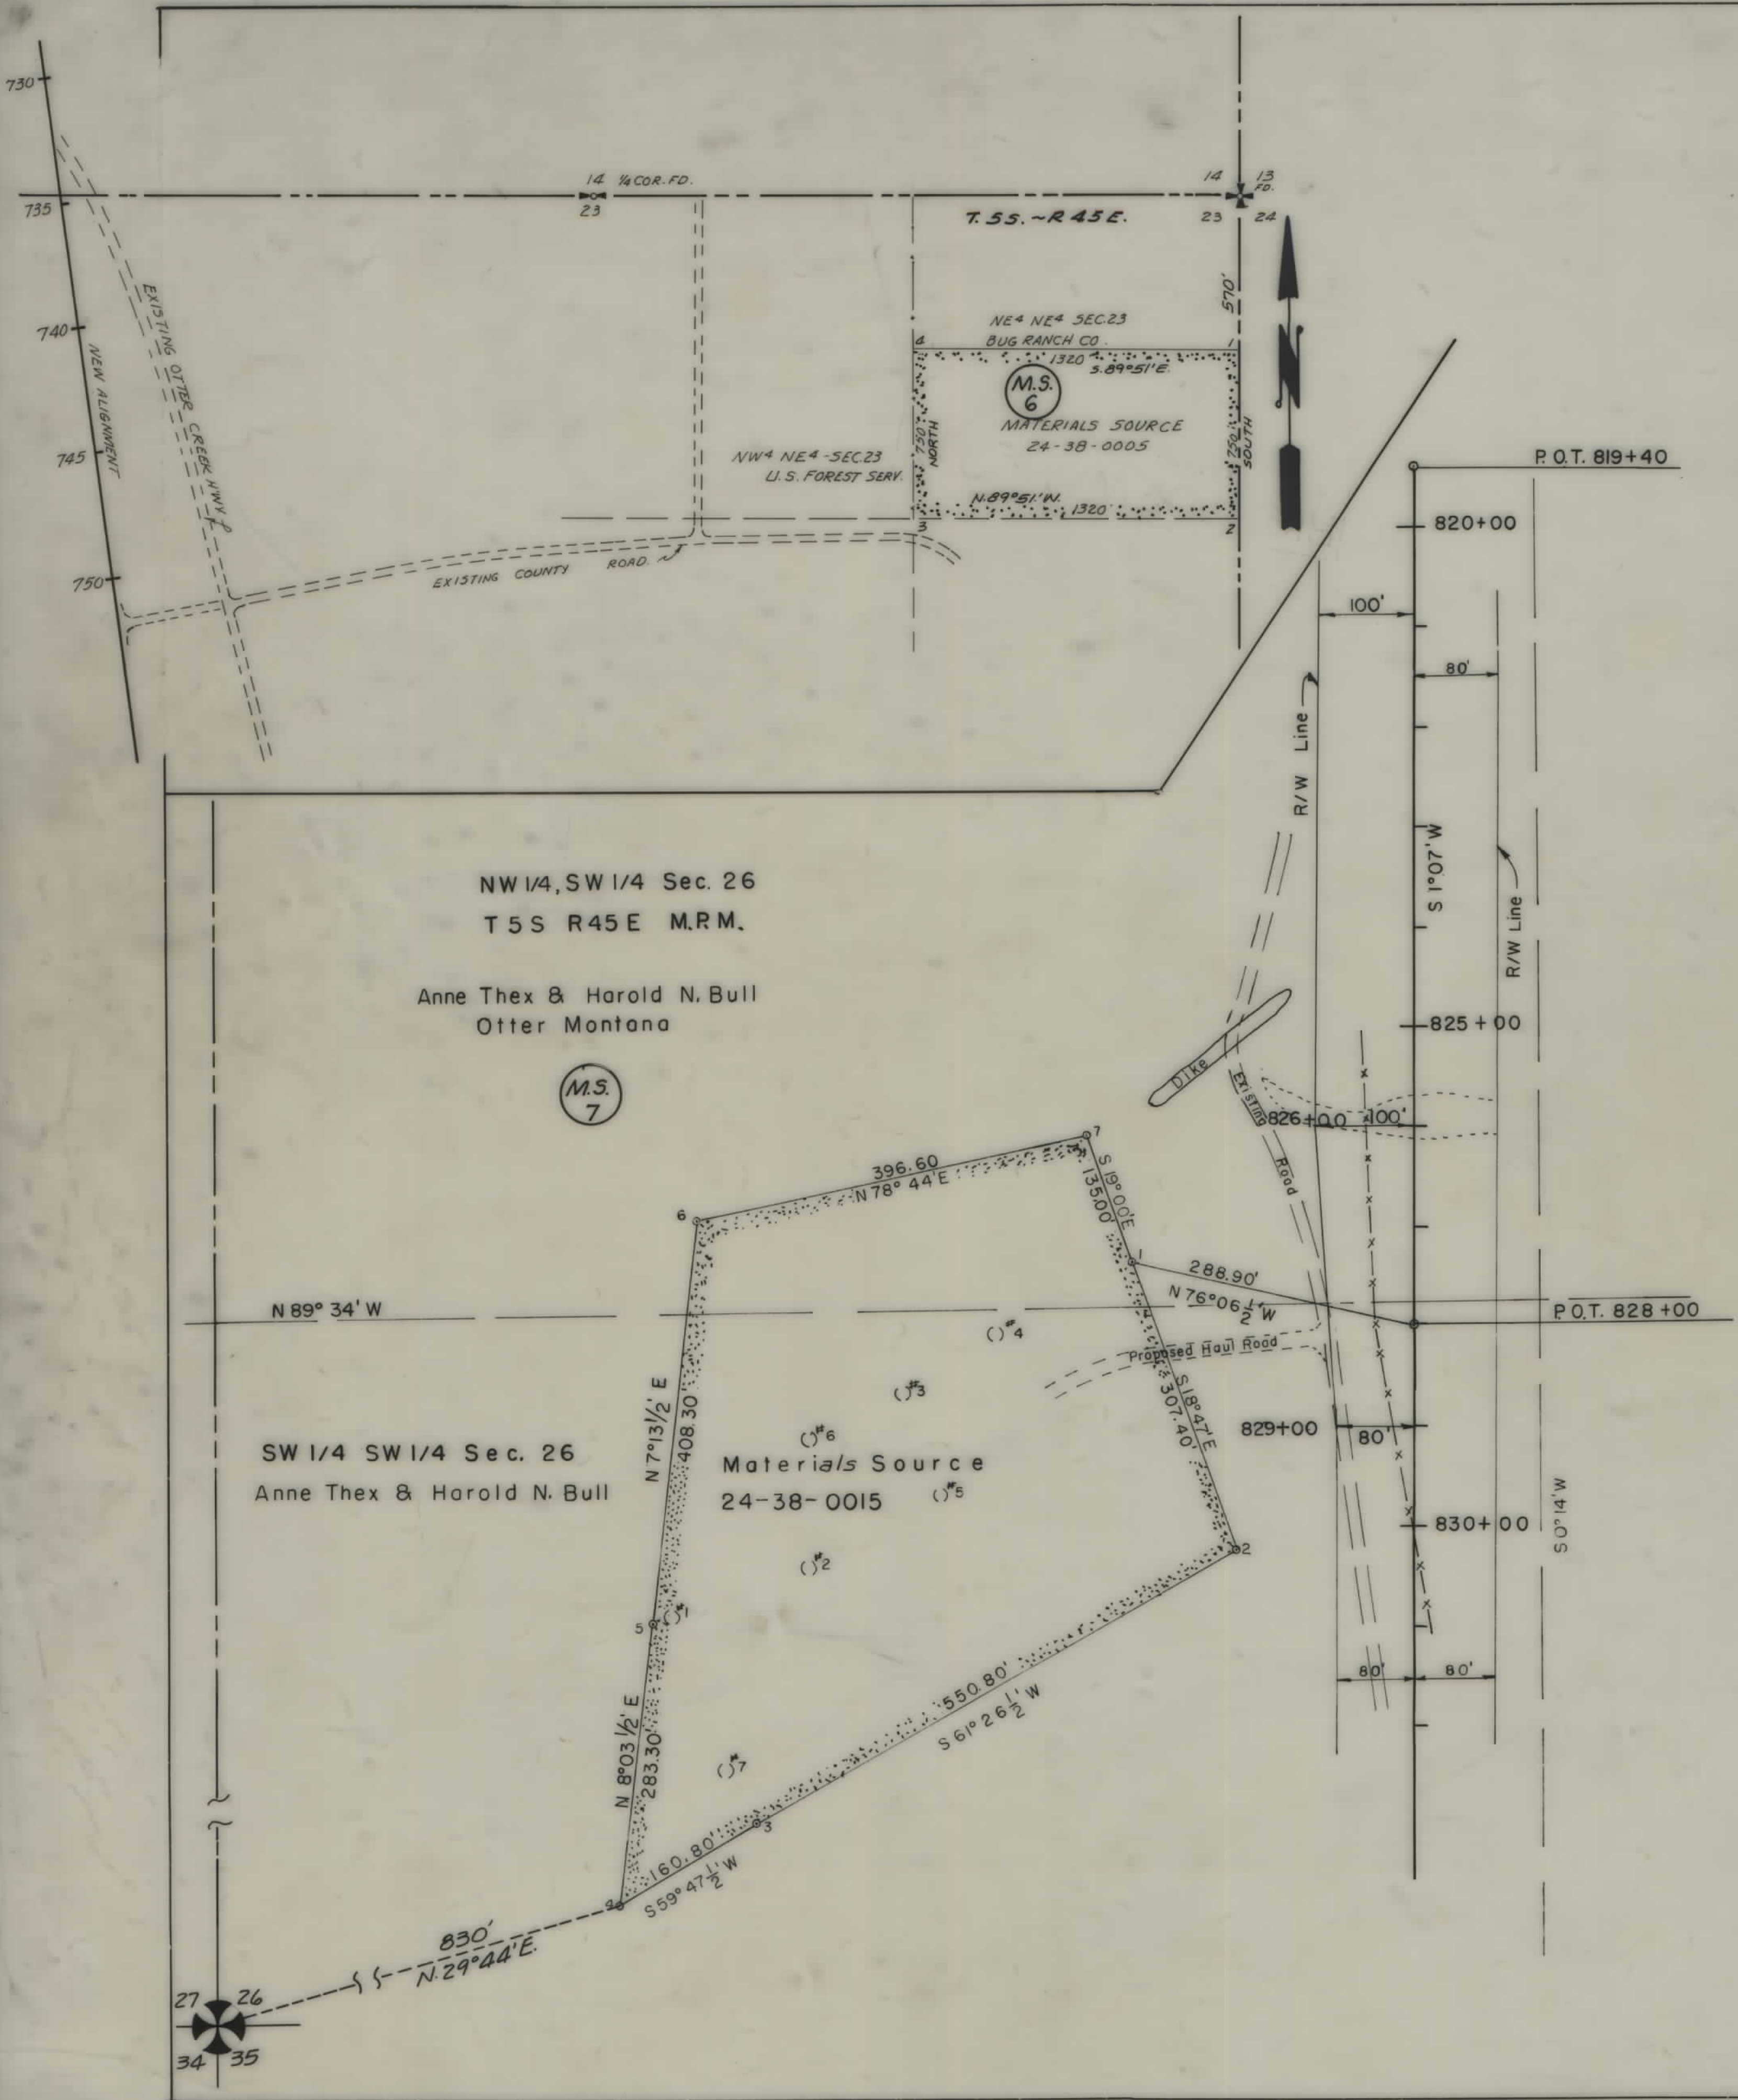

RIGHT OF WAY COPY
DATE: SEP 5 1987

SKETCH MAP
MATERIALS SOURCES
MONTANA F.H. 51
OTTER CREEK HIGHWAY
SCALE: 1"=100'