


PLANS

NOT

TO

SCALE

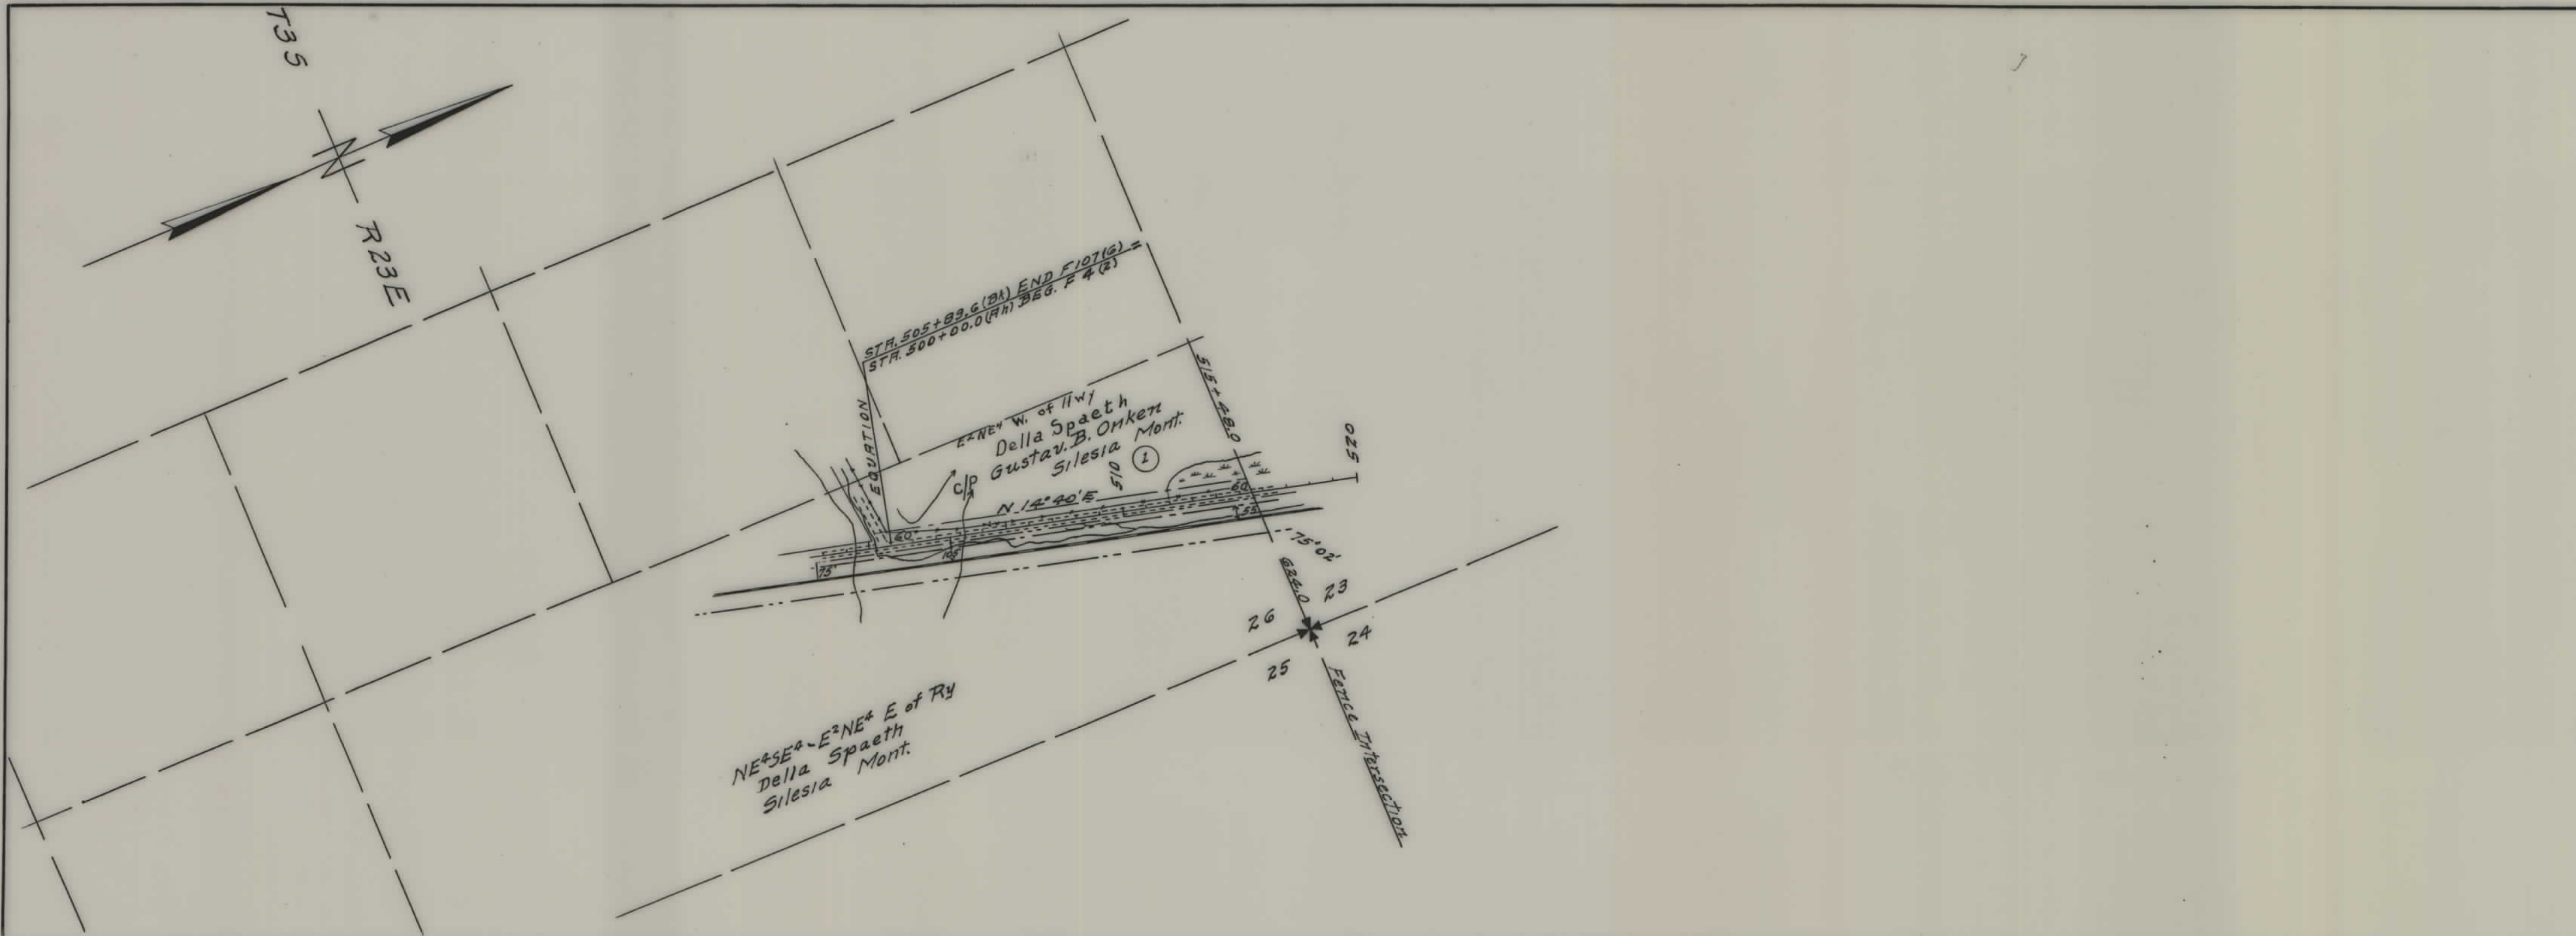


FED. ROAD DIST. NO.	STATE	FED. AID PROJ. NO.	FISCAL YEAR	SHEET NO.	TOTAL SHEETS
1	MONT.	F 4 (2)		1	4

STATE OF MONTANA
 STATE HIGHWAY COMMISSION
 PLAT SHOWING LAND
 REQUIRED FOR RIGHT OF WAY
 CARBON COUNTY

SCALE 1" = 400' MAP COMPLETED OCT. 11 - 1948
 DESCRIPTIONS WRITTEN BY _____ DATE _____
 DESCRIPTIONS CHECKED BY _____ DATE _____
 APPROVED BY _____ PLANS DEPT.
 APPROVED BY _____ R/W ENGINEER

FED. ROAD DIST. NO.	STATE	FED. AID PROJ. NO.	STATE R/W NO.	SHEET NO.	TOTAL SHEETS
1	MONT.	F-4(2)		2	4

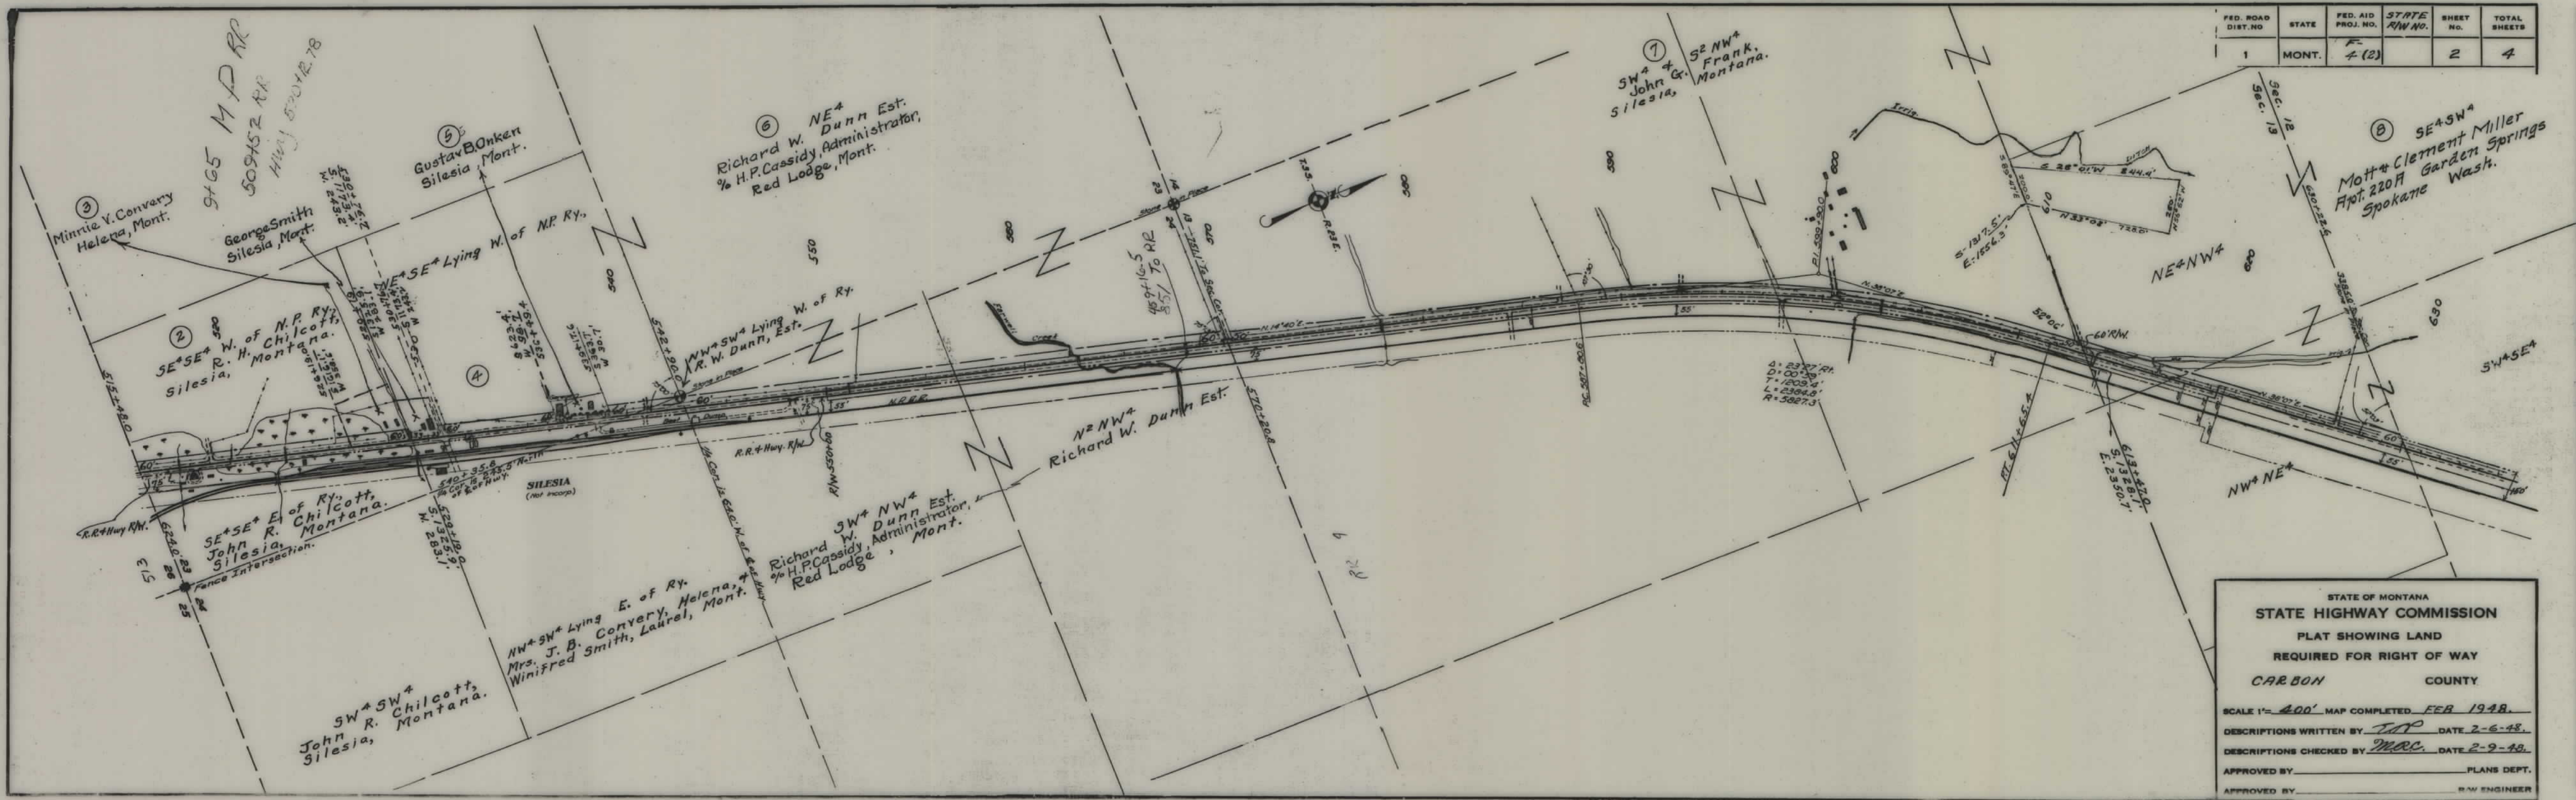


STATE OF MONTANA
STATE HIGHWAY COMMISSION
 PLAT SHOWING LAND
 REQUIRED FOR RIGHT OF WAY
CARBON COUNTY

SCALE 1" = 400' MAP COMPLETED FEB 1948.
 DESCRIPTIONS WRITTEN BY JAP DATE 2-6-48.
 DESCRIPTIONS CHECKED BY MRC DATE 2-9-48.

APPROVED BY _____ PLANS DEPT.
 APPROVED BY _____ R/W ENGINEER

FED. ROAD DIST. NO.	STATE	FED. AID PROJ. NO.	STATE R/W No.	SHEET NO.	TOTAL SHEETS
1	MONT.	F-2		3	4

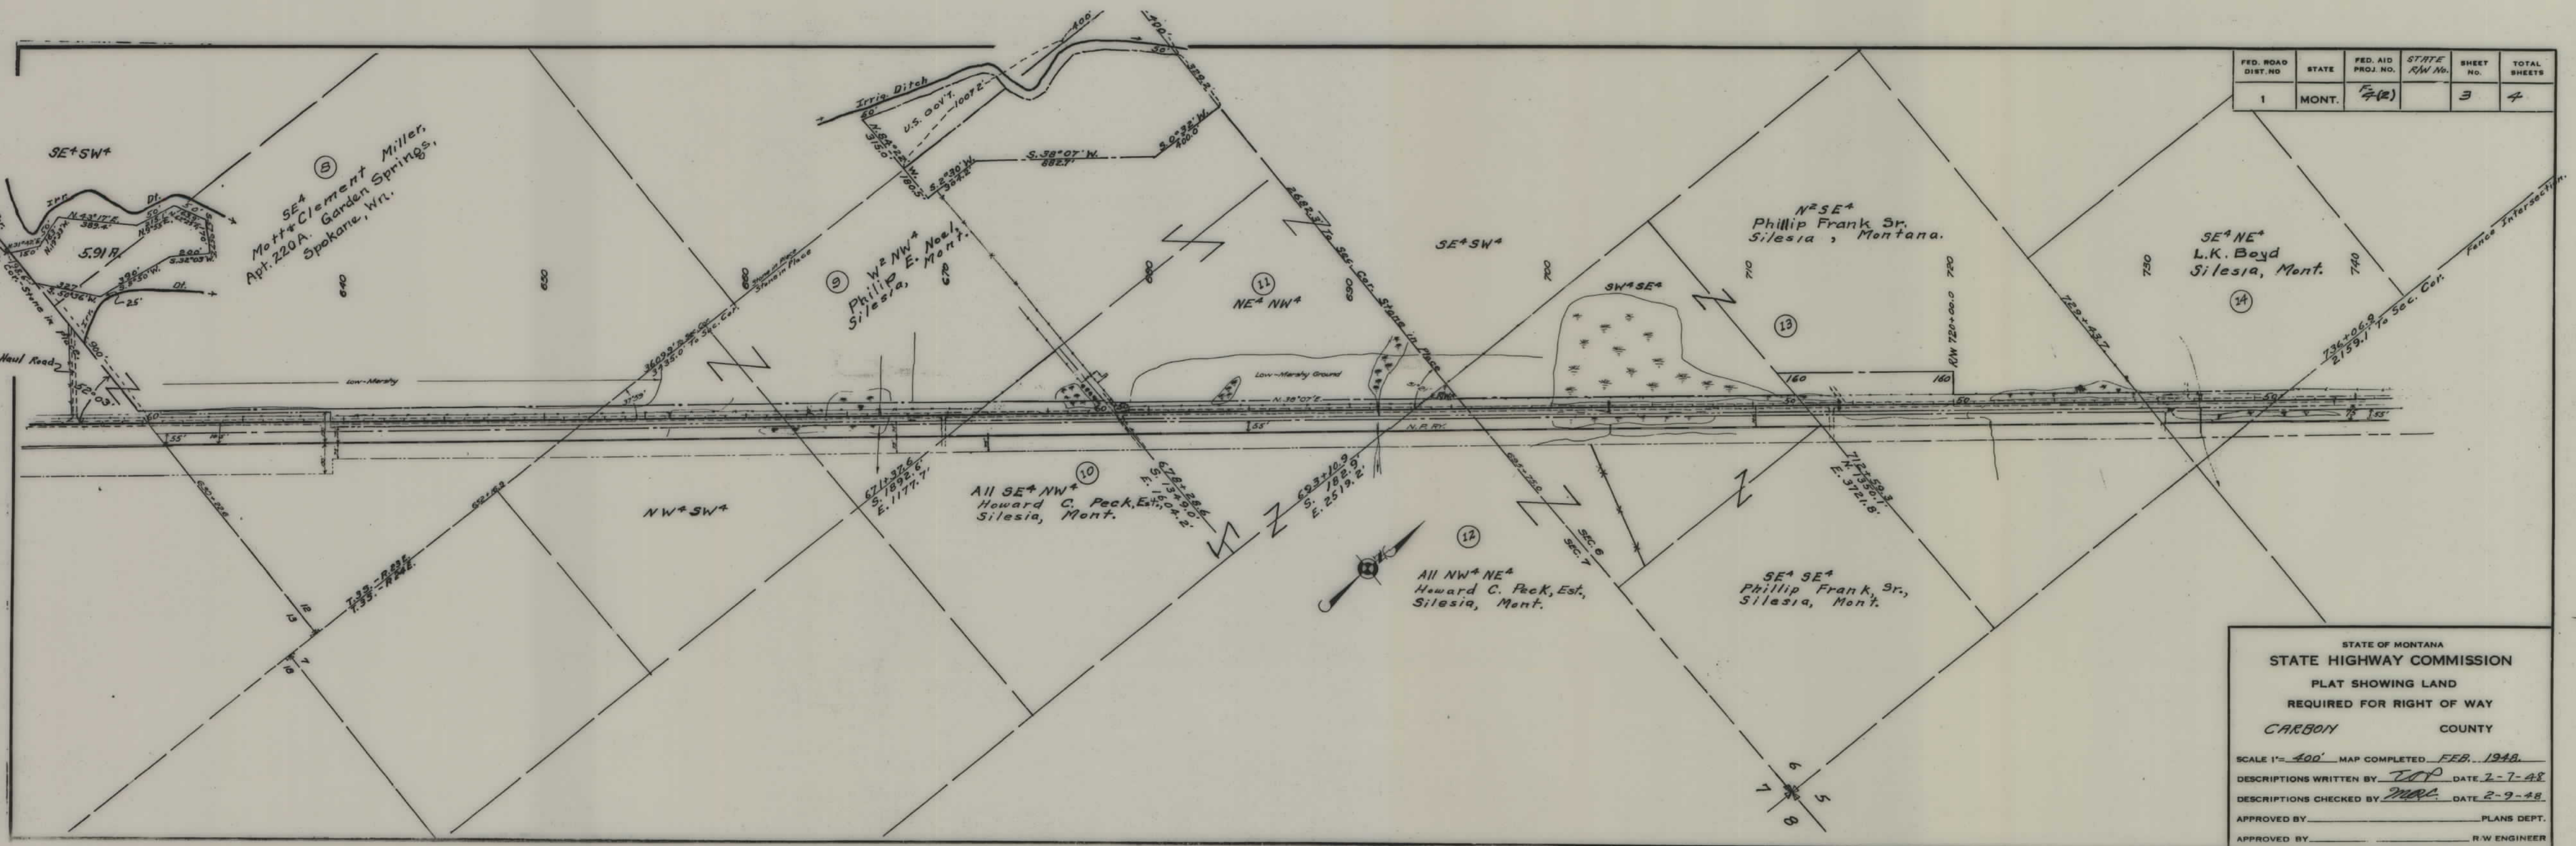


STATE OF MONTANA
 STATE HIGHWAY COMMISSION
 PLAT SHOWING LAND
 REQUIRED FOR RIGHT OF WAY
 CARBON COUNTY

SCALE 1" = 400' MAP COMPLETED FEB. 1948.
 DESCRIPTIONS WRITTEN BY JAP DATE 2-7-48
 DESCRIPTIONS CHECKED BY MARC. DATE 2-9-48

APPROVED BY _____ PLANS DEPT.
 APPROVED BY _____ R.W. ENGINEER

FED. ROAD DIST. NO.	STATE	FED. AID PROJ. NO.	STATE R/W No.	SHEET No.	TOTAL SHEETS
1	MONT.	F 4 (2)		4	4

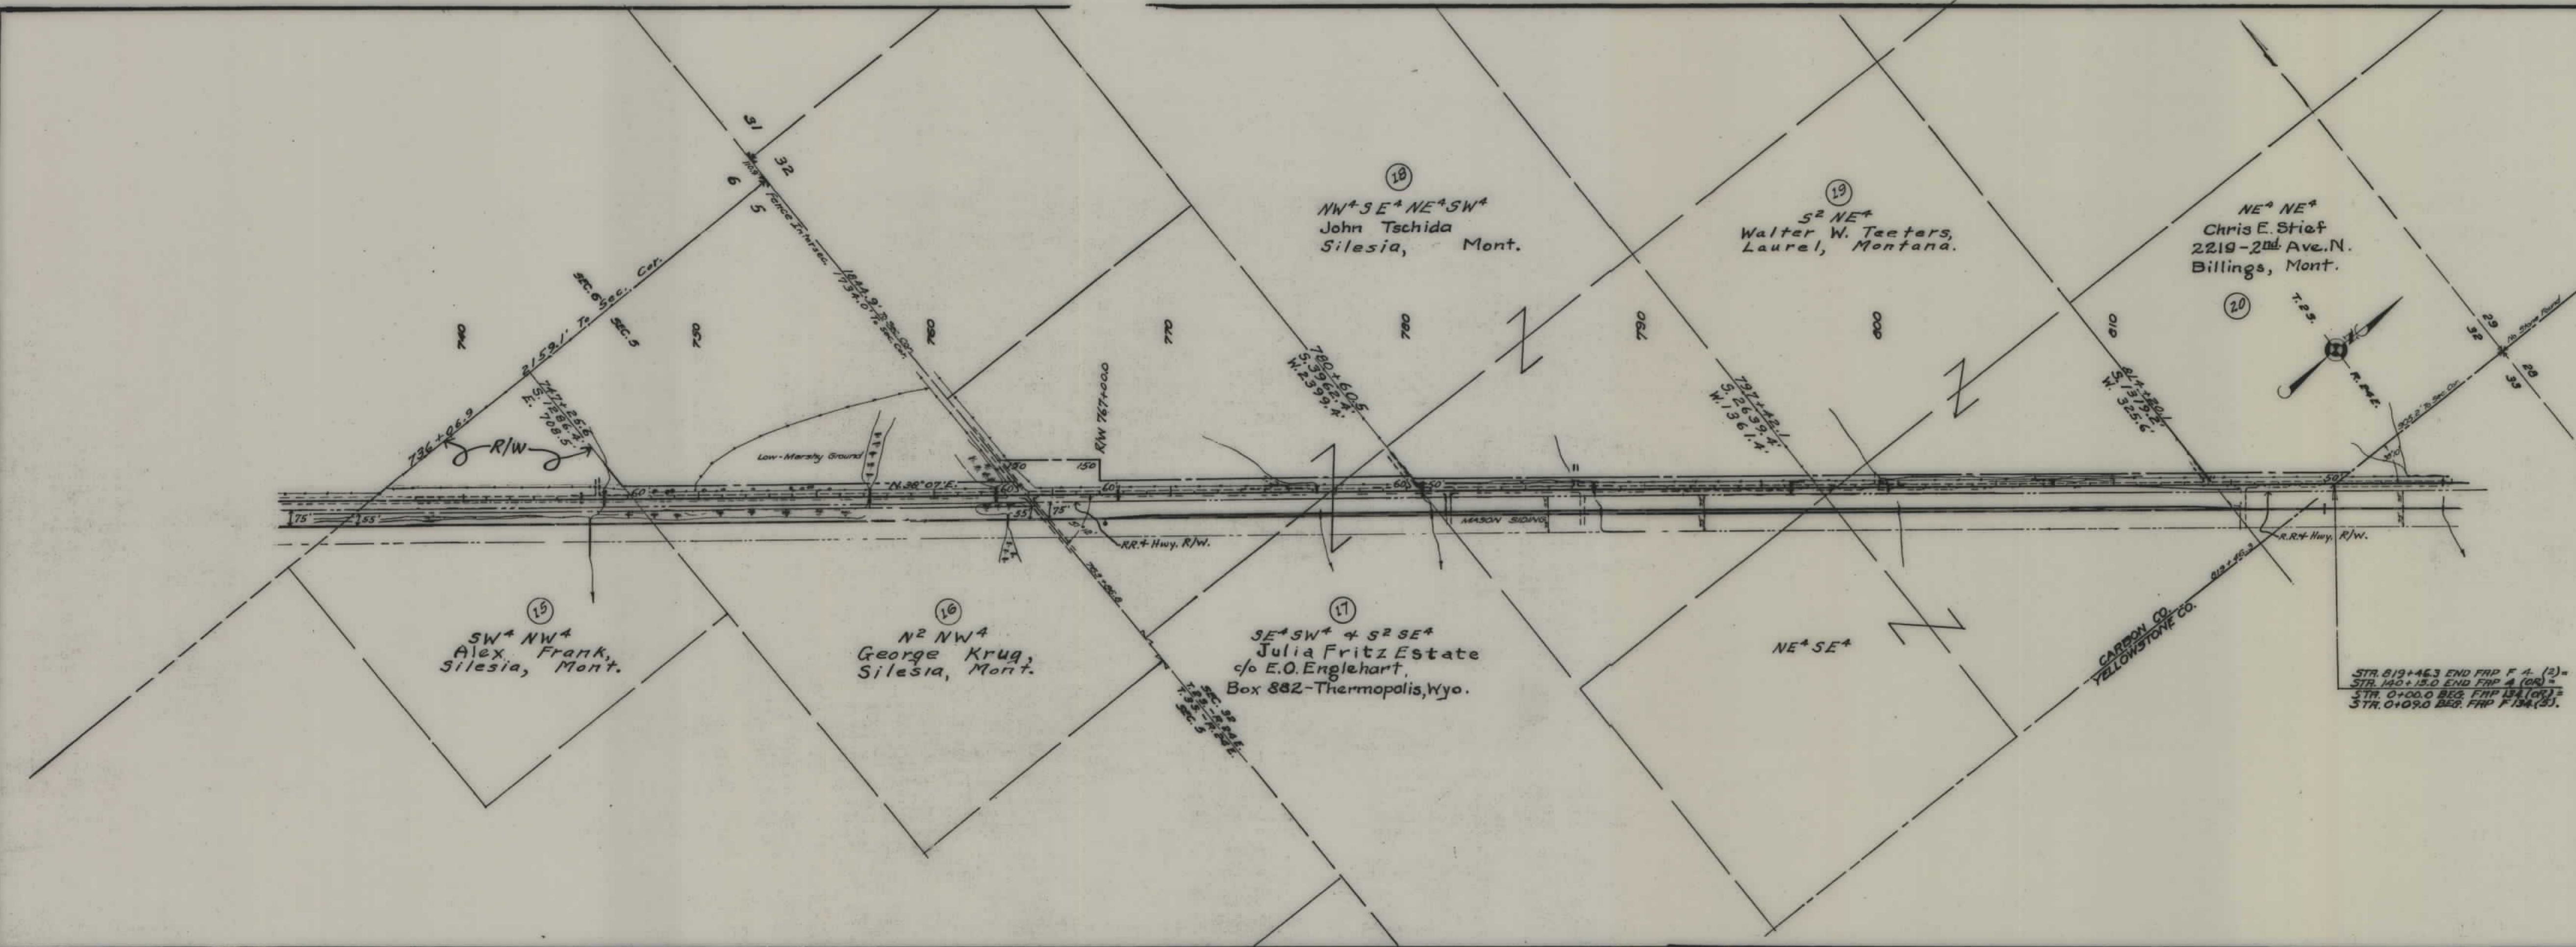

STR. 819+46.3 END FRP F 4 (2) =
 STR. 140+15.0 END FRP A (OR) =
 STR. 0+00.0 BEG. FRP 134 (OR) =
 STR. 0+09.0 BEG. FRP F 134 (S).

STATE OF MONTANA
STATE HIGHWAY COMMISSION
 PLAT SHOWING LAND
 REQUIRED FOR RIGHT OF WAY
 CARBON COUNTY

SCALE 1" = 400' MAP COMPLETED FEB 1948.
 DESCRIPTIONS WRITTEN BY JMP DATE 2-7-48
 DESCRIPTIONS CHECKED BY MRC DATE 2-9-48.

APPROVED BY _____ PLANS DEPT.
 APPROVED BY _____ R/W ENGINEER