


PLANS

NOT

TO

SCALE


FED. ROAD DIST. NO.	STATE	FED. AID PROJ. NO.	FISCAL YEAR	SHEET NO.	TOTAL SHEETS
1	MONT.	43A1		1	6

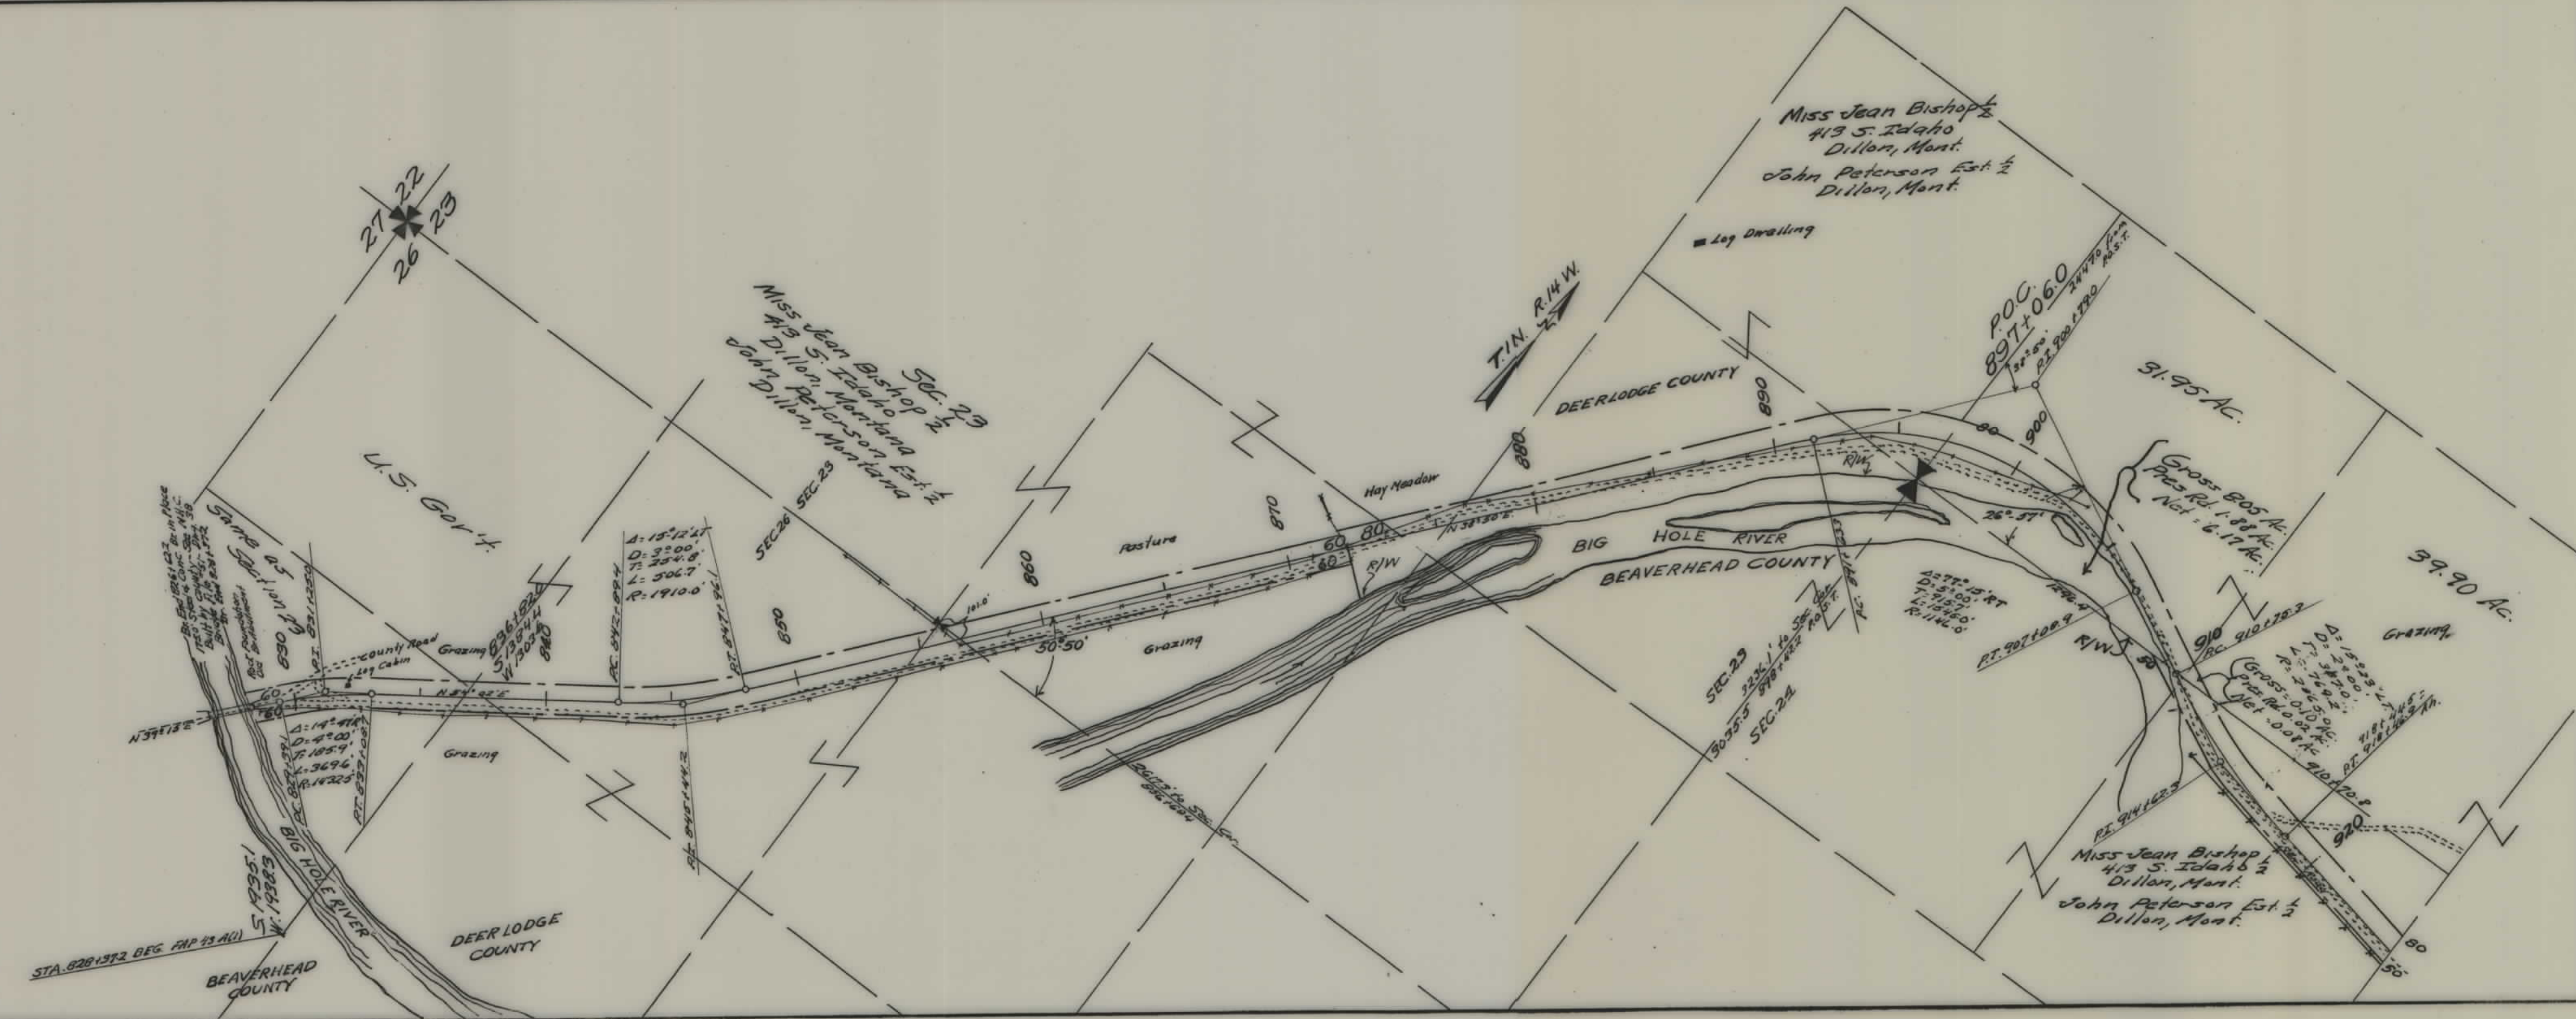

STATE OF MONTANA
STATE HIGHWAY COMMISSION
 PLAT SHOWING LAND
 REQUIRED FOR RIGHT OF WAY
 DEER LODGE COUNTY

SCALE 1"=400' MAP COMPLETED 8-2-40
 DESCRIPTIONS WRITTEN BY C.K.D. DATE 7-26-40
 DESCRIPTIONS CHECKED BY E.O.P. DATE 7-27-40
 APPROVED BY _____ PLANS DEPT.
 APPROVED BY _____ R/W ENGINEER


FED. ROAD DIST. NO.	STATE	FED. AID PROJ. NO.	FISCAL YEAR	SHEET NO.	TOTAL SHEETS
1	MONT.	43A(1)		2	6

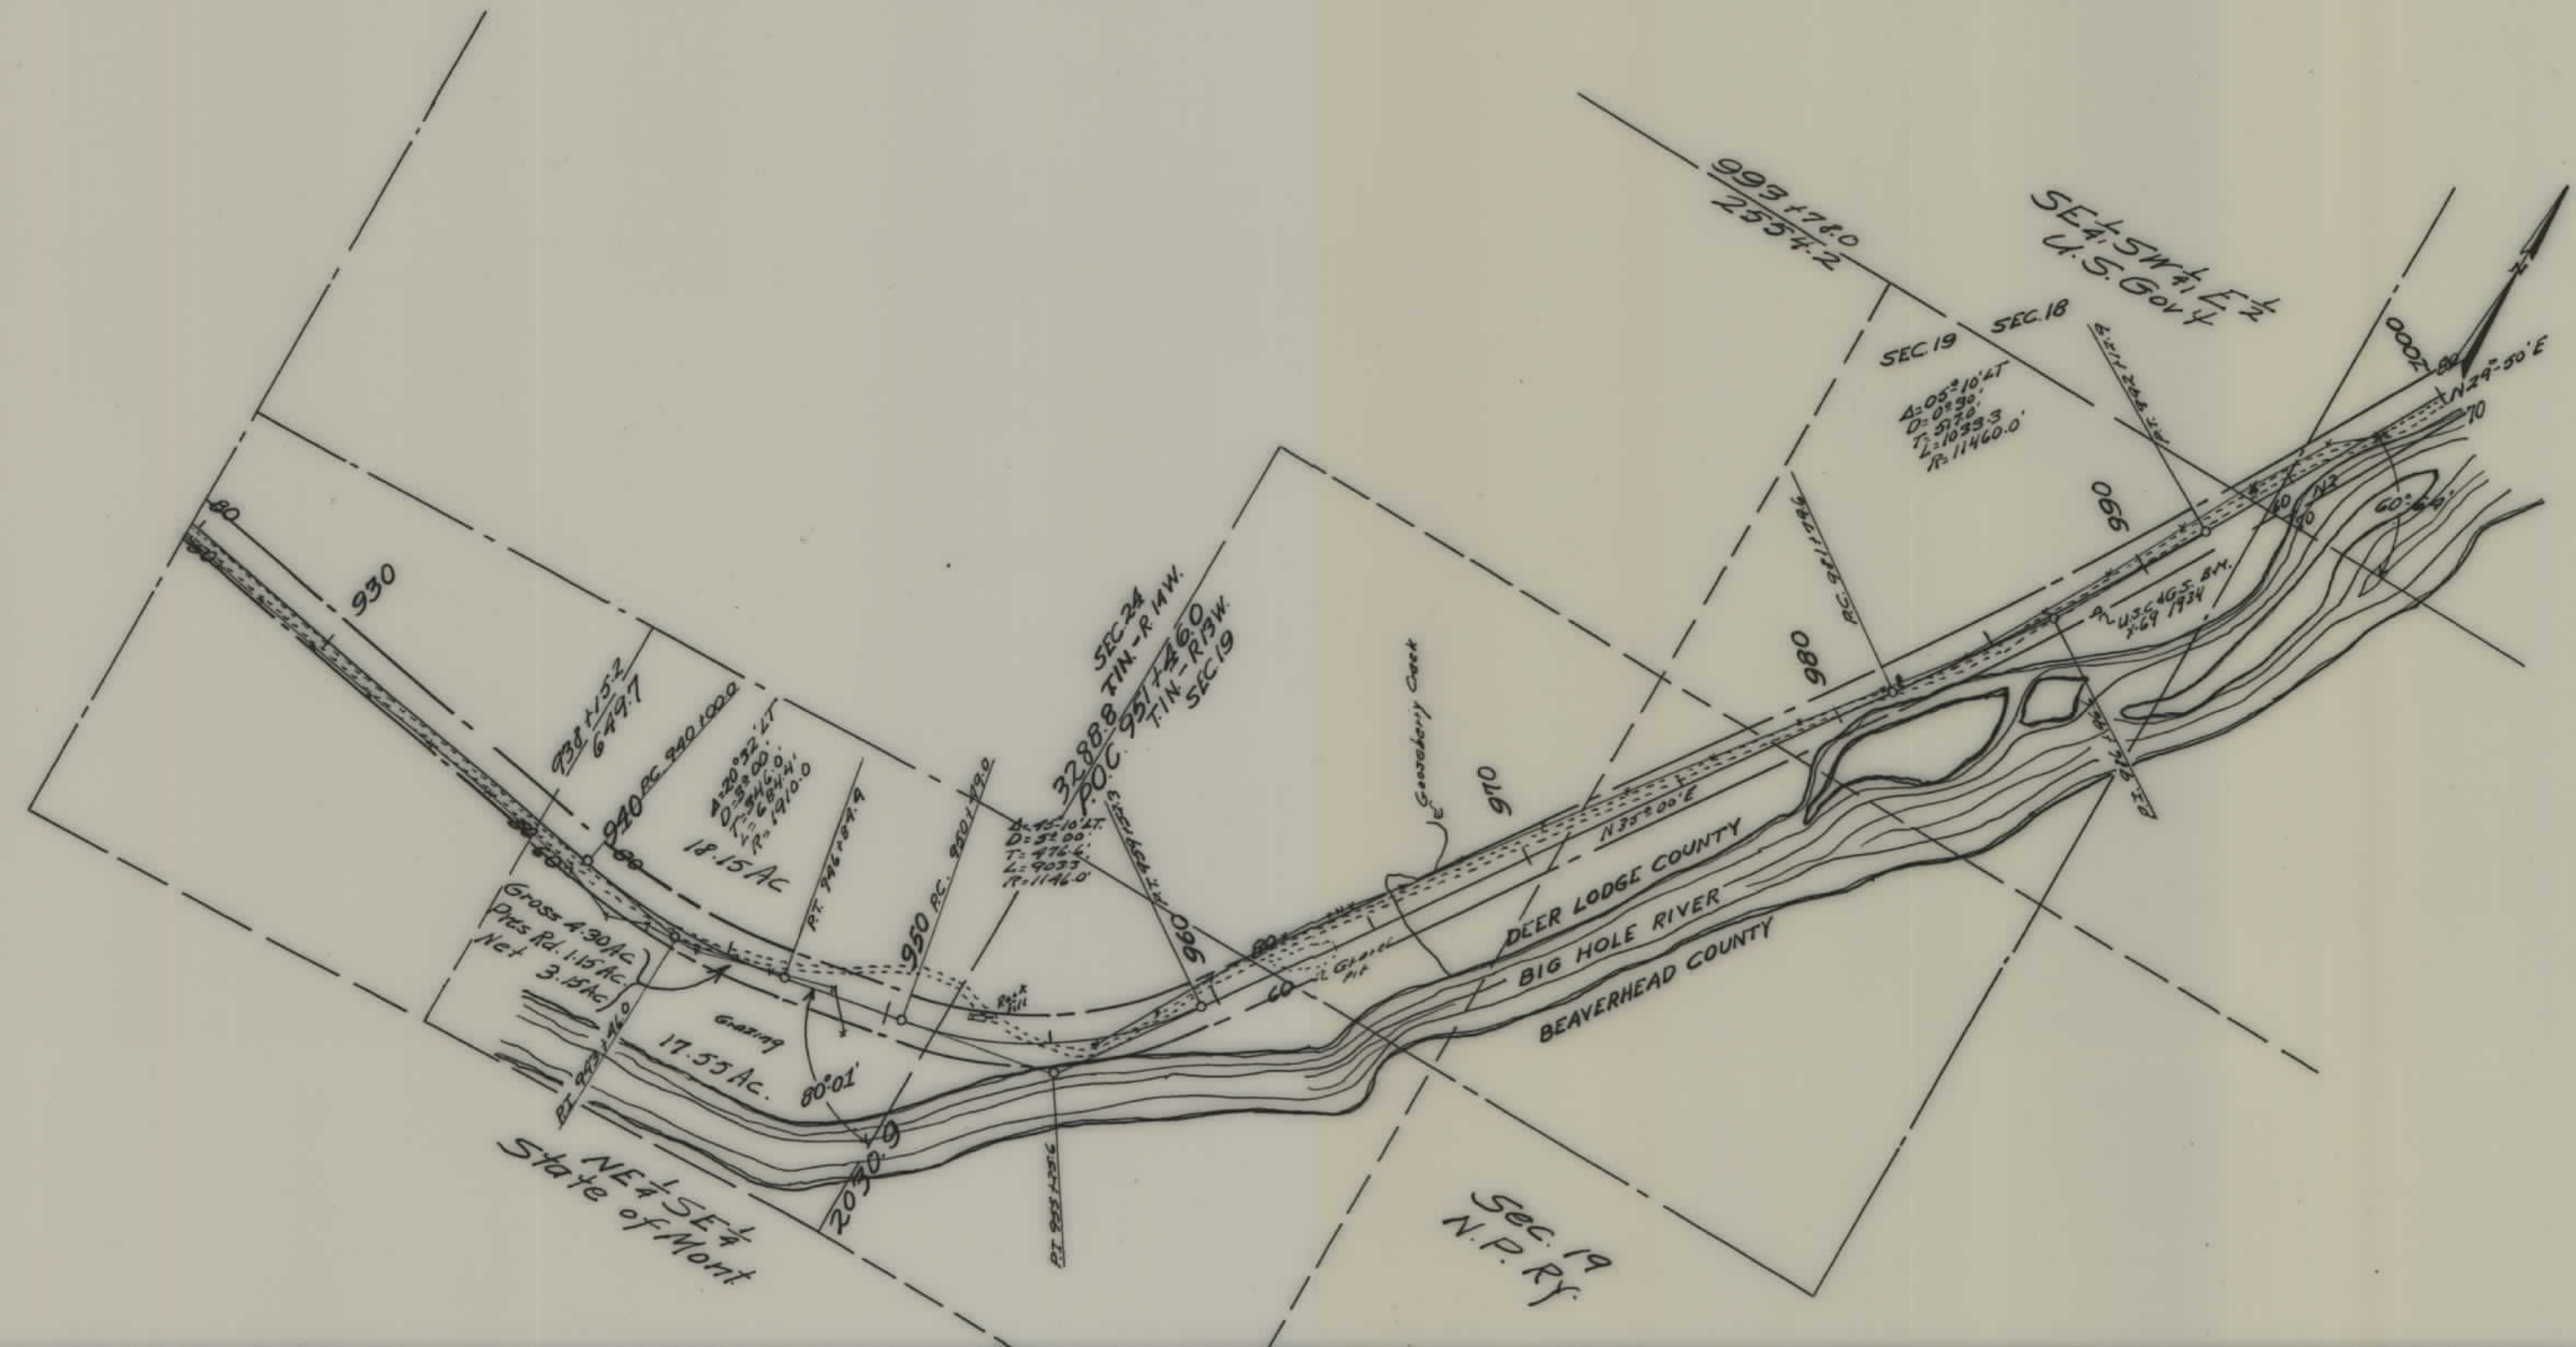

STATE OF MONTANA
STATE HIGHWAY COMMISSION
 PLAT SHOWING LAND
 REQUIRED FOR RIGHT OF WAY
 COUNTY


SCALE 1" = 400' MAP COMPLETED 8-2-40
 DESCRIPTIONS WRITTEN BY C.K.D. DATE 7-26-40
 DESCRIPTIONS CHECKED BY E.O.P. DATE 7-27-40
 APPROVED BY _____ PLANS DEPT.
 APPROVED BY _____ R/W ENGINEER

FED. ROAD DIST. NO.	STATE	FED. AID PROJ. NO.	FISCAL YEAR	SHEET No.	TOTAL SHEETS
1	MONT.	13-A(1)		3	6

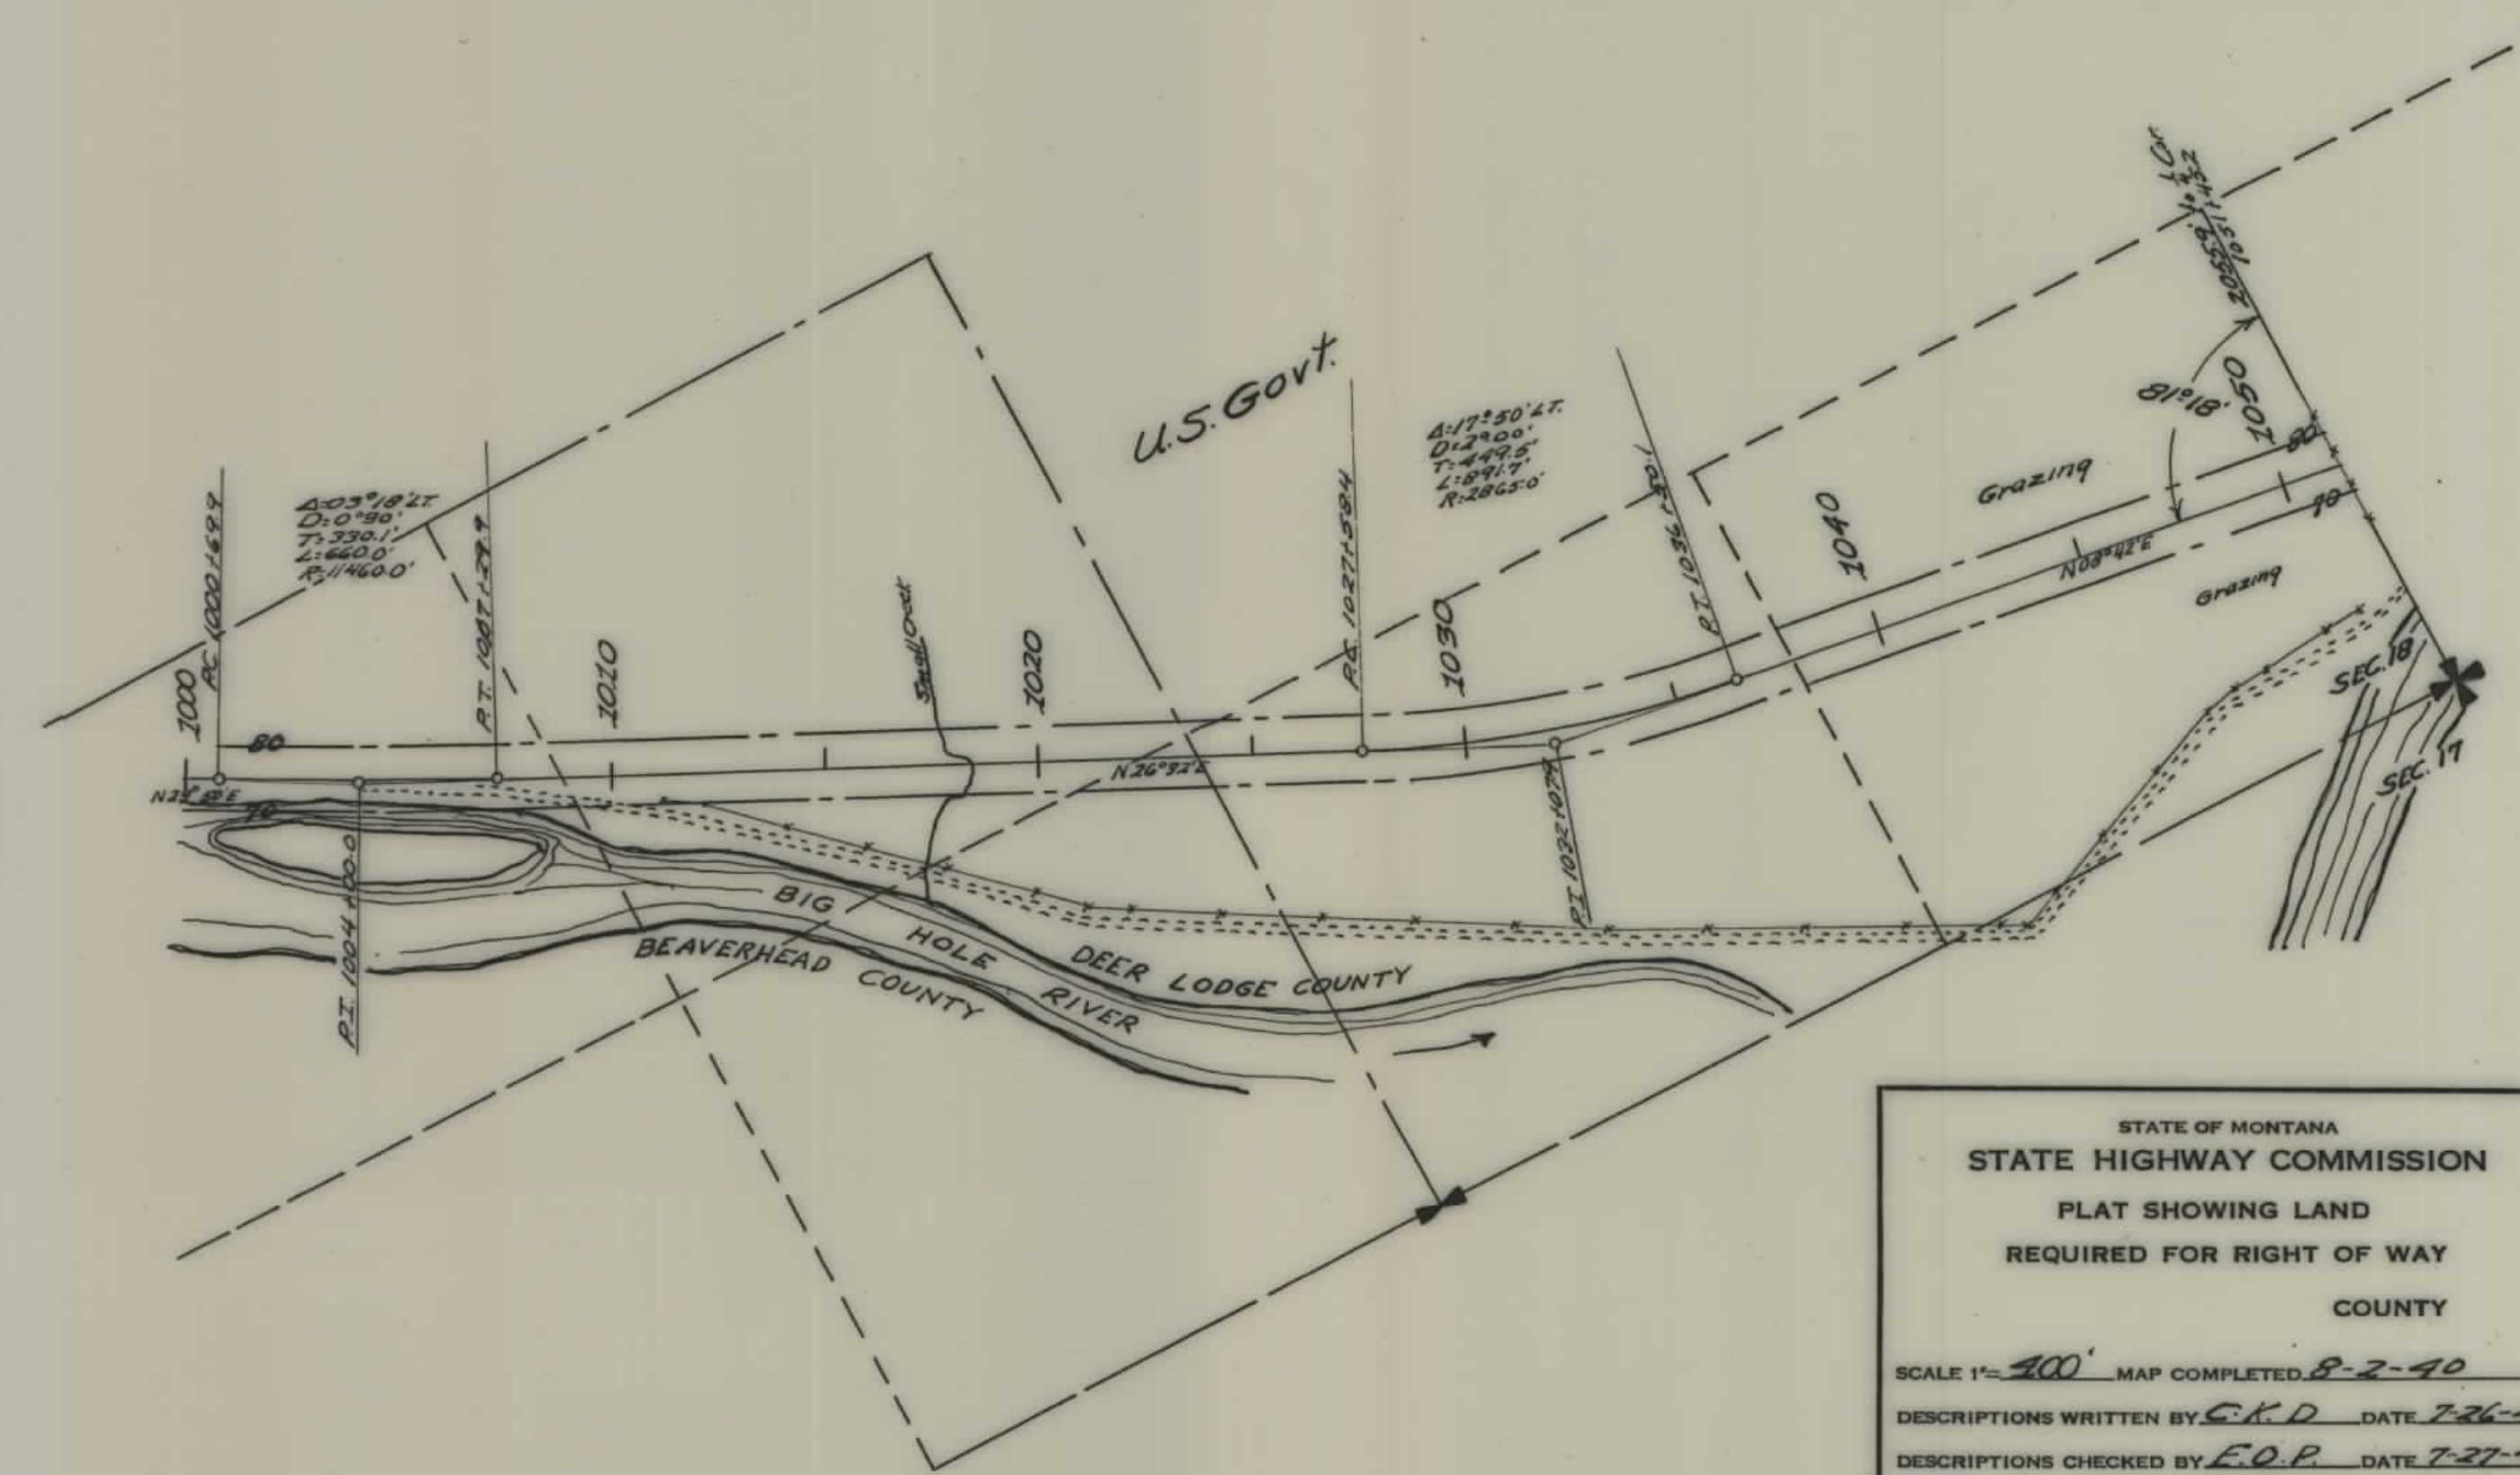

STATE OF MONTANA
STATE HIGHWAY COMMISSION
 PLAT SHOWING LAND
 REQUIRED FOR RIGHT OF WAY
 COUNTY

SCALE 1" = 400' MAP COMPLETED 8-2-40
 DESCRIPTIONS WRITTEN BY G.K.D. DATE 7-26-40
 DESCRIPTIONS CHECKED BY F.O.P. DATE 7-27-40
 APPROVED BY _____ PLANS DEPT.
 APPROVED BY _____ R/W ENGINEER

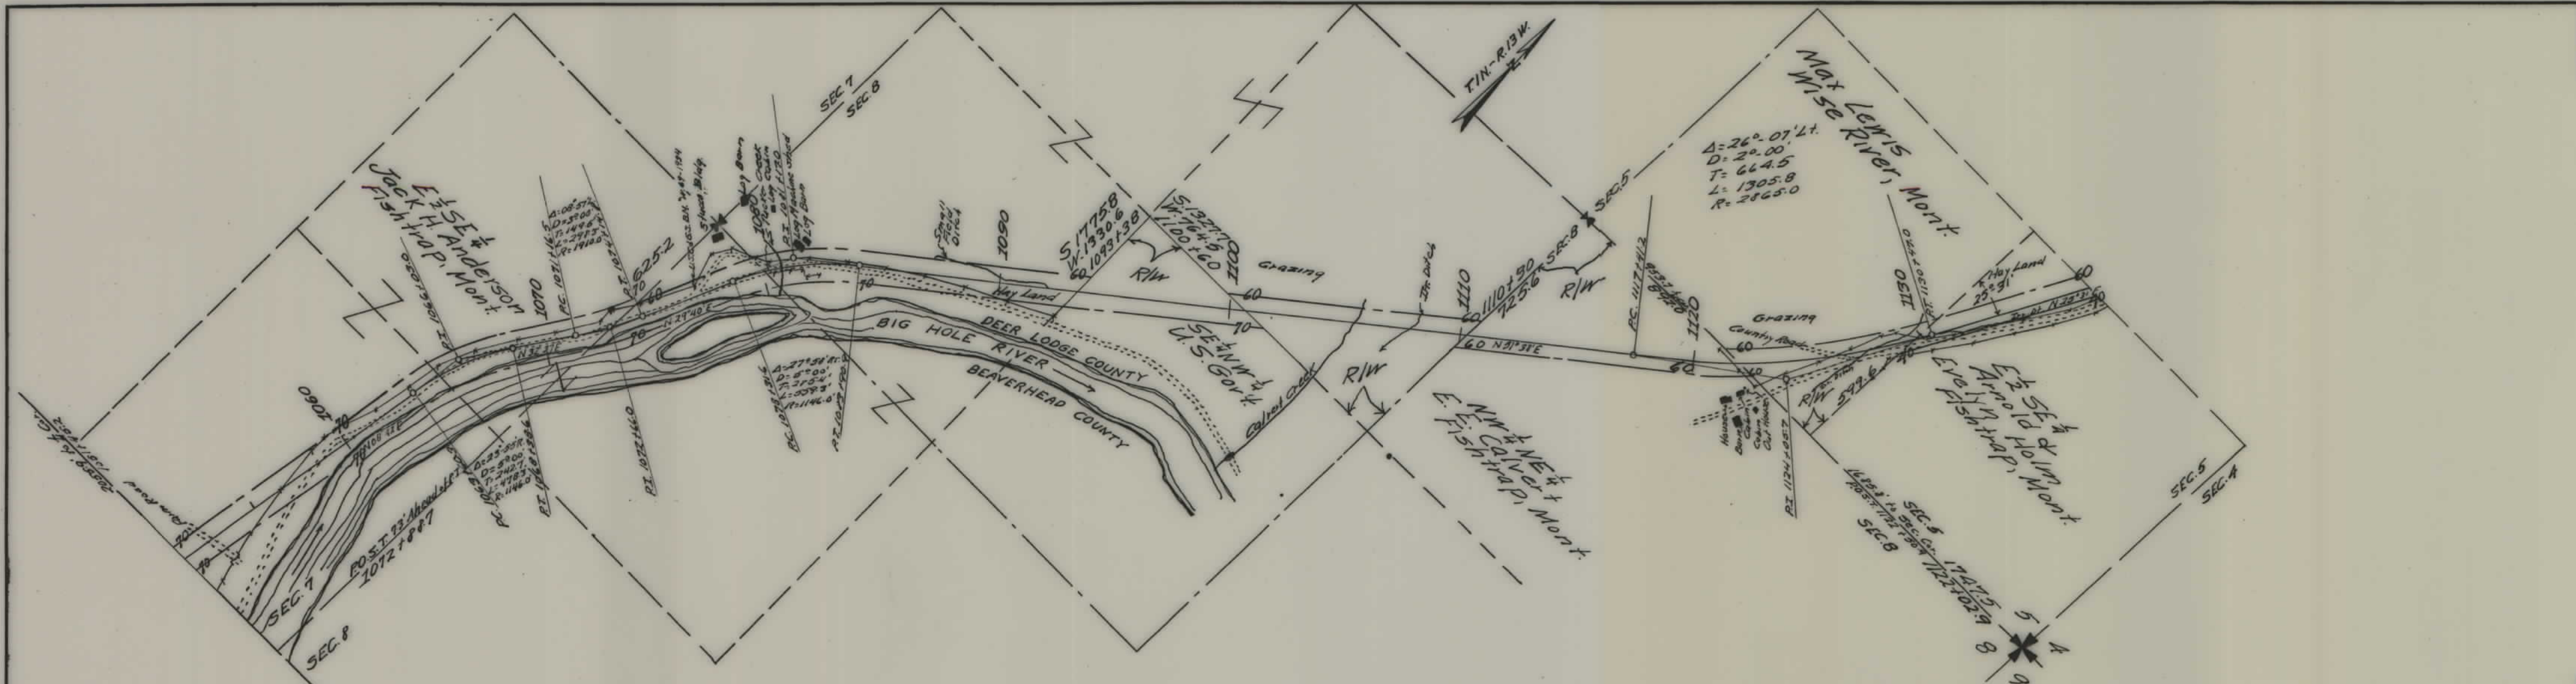


FED. ROAD DIST. NO.	STATE	FED. AID PROJ. NO.	FISCAL YEAR	SHEET NO.	TOTAL SHEETS
1	MONT.	43A(1)		4	6

STATE OF MONTANA
 STATE HIGHWAY COMMISSION
 PLAT SHOWING LAND
 REQUIRED FOR RIGHT OF WAY
 DEER LODGE COUNTY

SCALE 1"=400' MAP COMPLETED 8-2-40
 DESCRIPTIONS WRITTEN BY C.K.D. DATE 7-26-40
 DESCRIPTIONS CHECKED BY E.O.P. DATE 7-27-40
 APPROVED BY _____ PLANS DEPT.
 APPROVED BY _____ R/W ENGINEER

5


FED. ROAD DIST. NO.	STATE	FED. AID PROJ. NO.	FISCAL YEAR	SHEET NO.	TOTAL SHEETS
1	MONT.	13A(1)		5	6

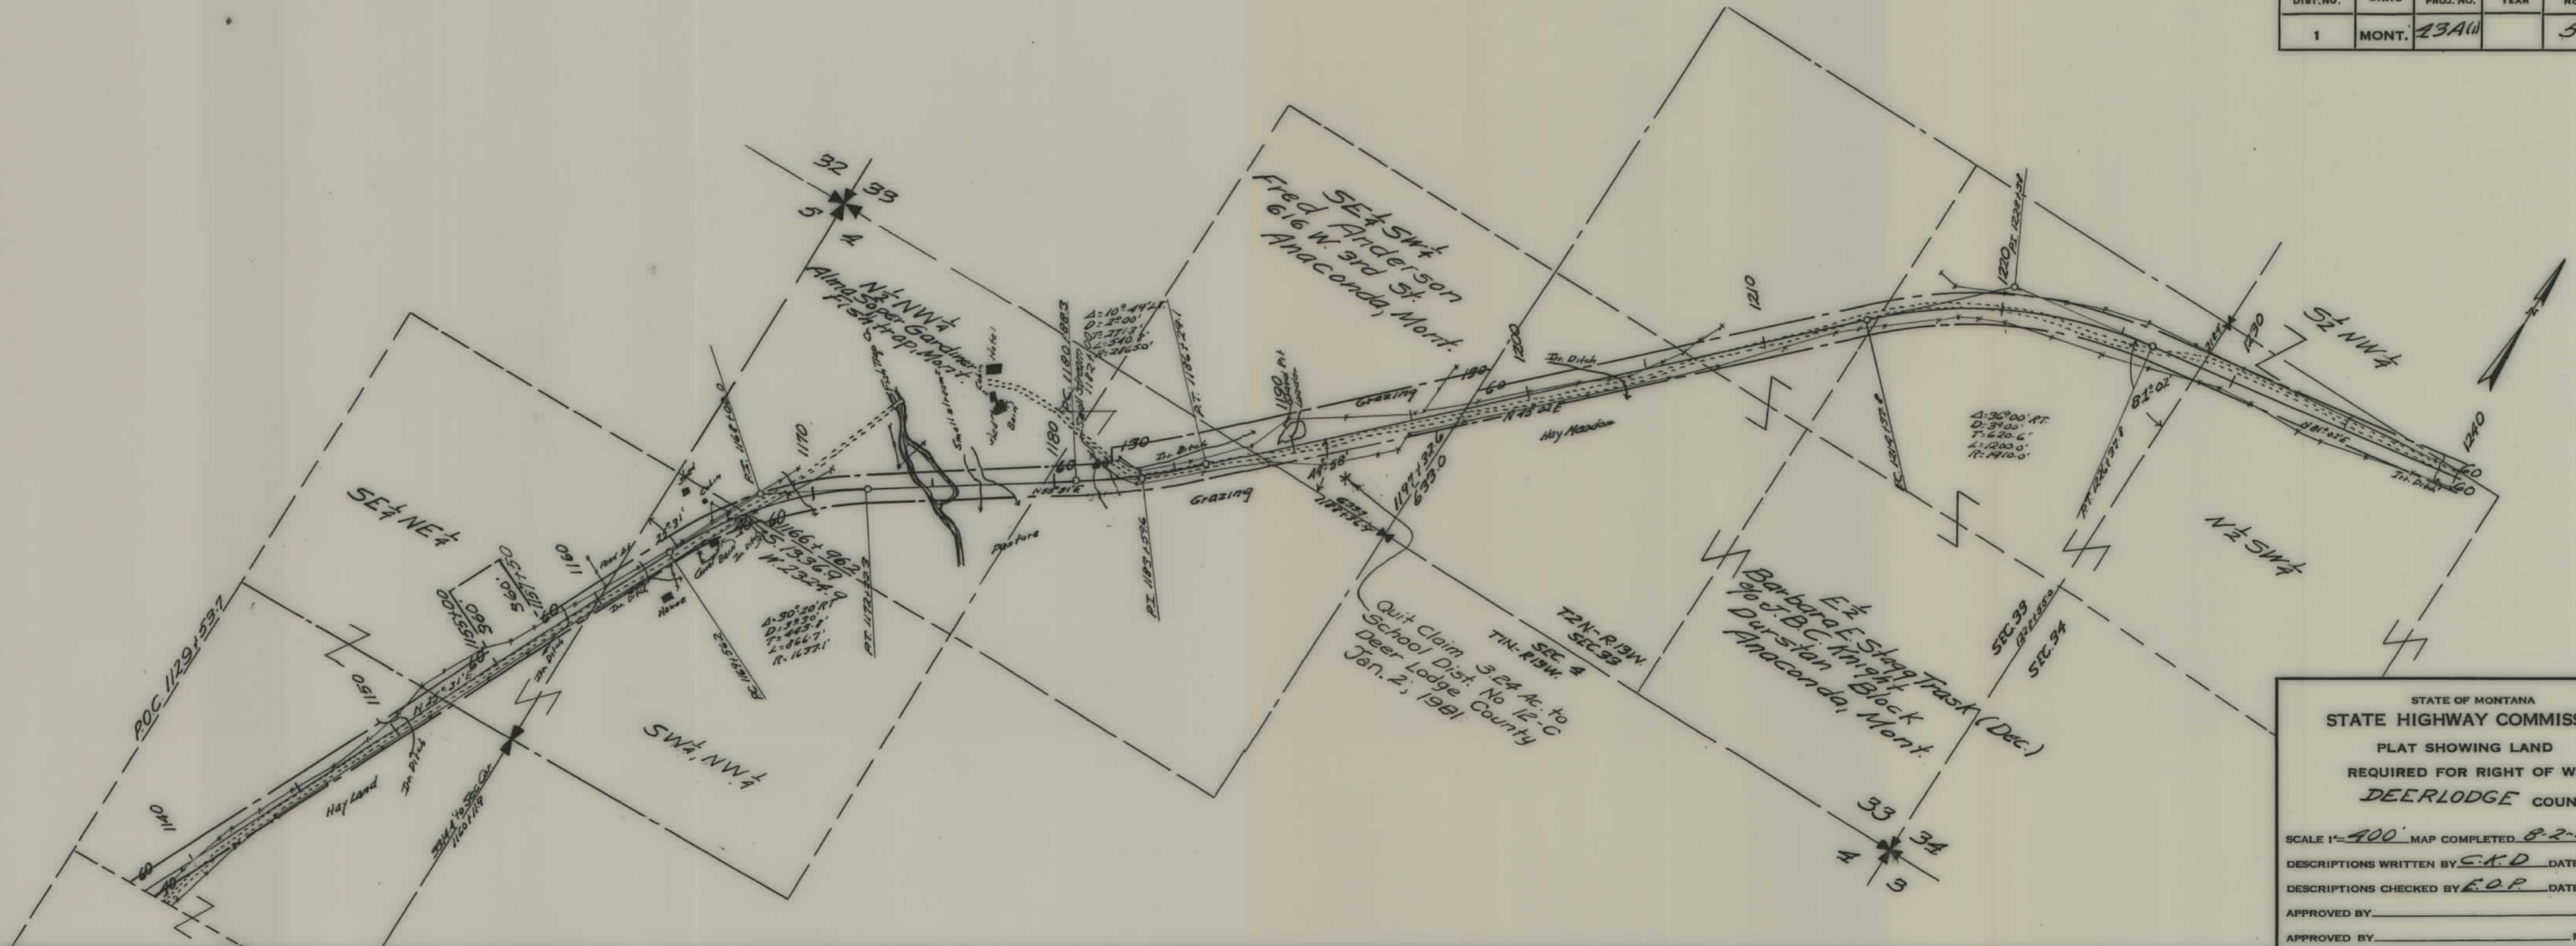

STATE OF MONTANA
STATE HIGHWAY COMMISSION
 PLAT SHOWING LAND
 REQUIRED FOR RIGHT OF WAY
DEER LODGE COUNTY

SCALE 1"=400' MAP COMPLETED 8-2-40
 DESCRIPTIONS WRITTEN BY C.K.D. DATE 7-26-40
 DESCRIPTIONS CHECKED BY E.O.P. DATE 7-27-40
 APPROVED BY _____ PLANS DEPT.
 APPROVED BY _____ R/W ENGINEER

FED. ROAD DIST. NO.	STATE	FED. AID PROJ. NO.	FISCAL YEAR	SHEET NO.	TOTAL SHEETS
1	MONT.	43A11		6	6

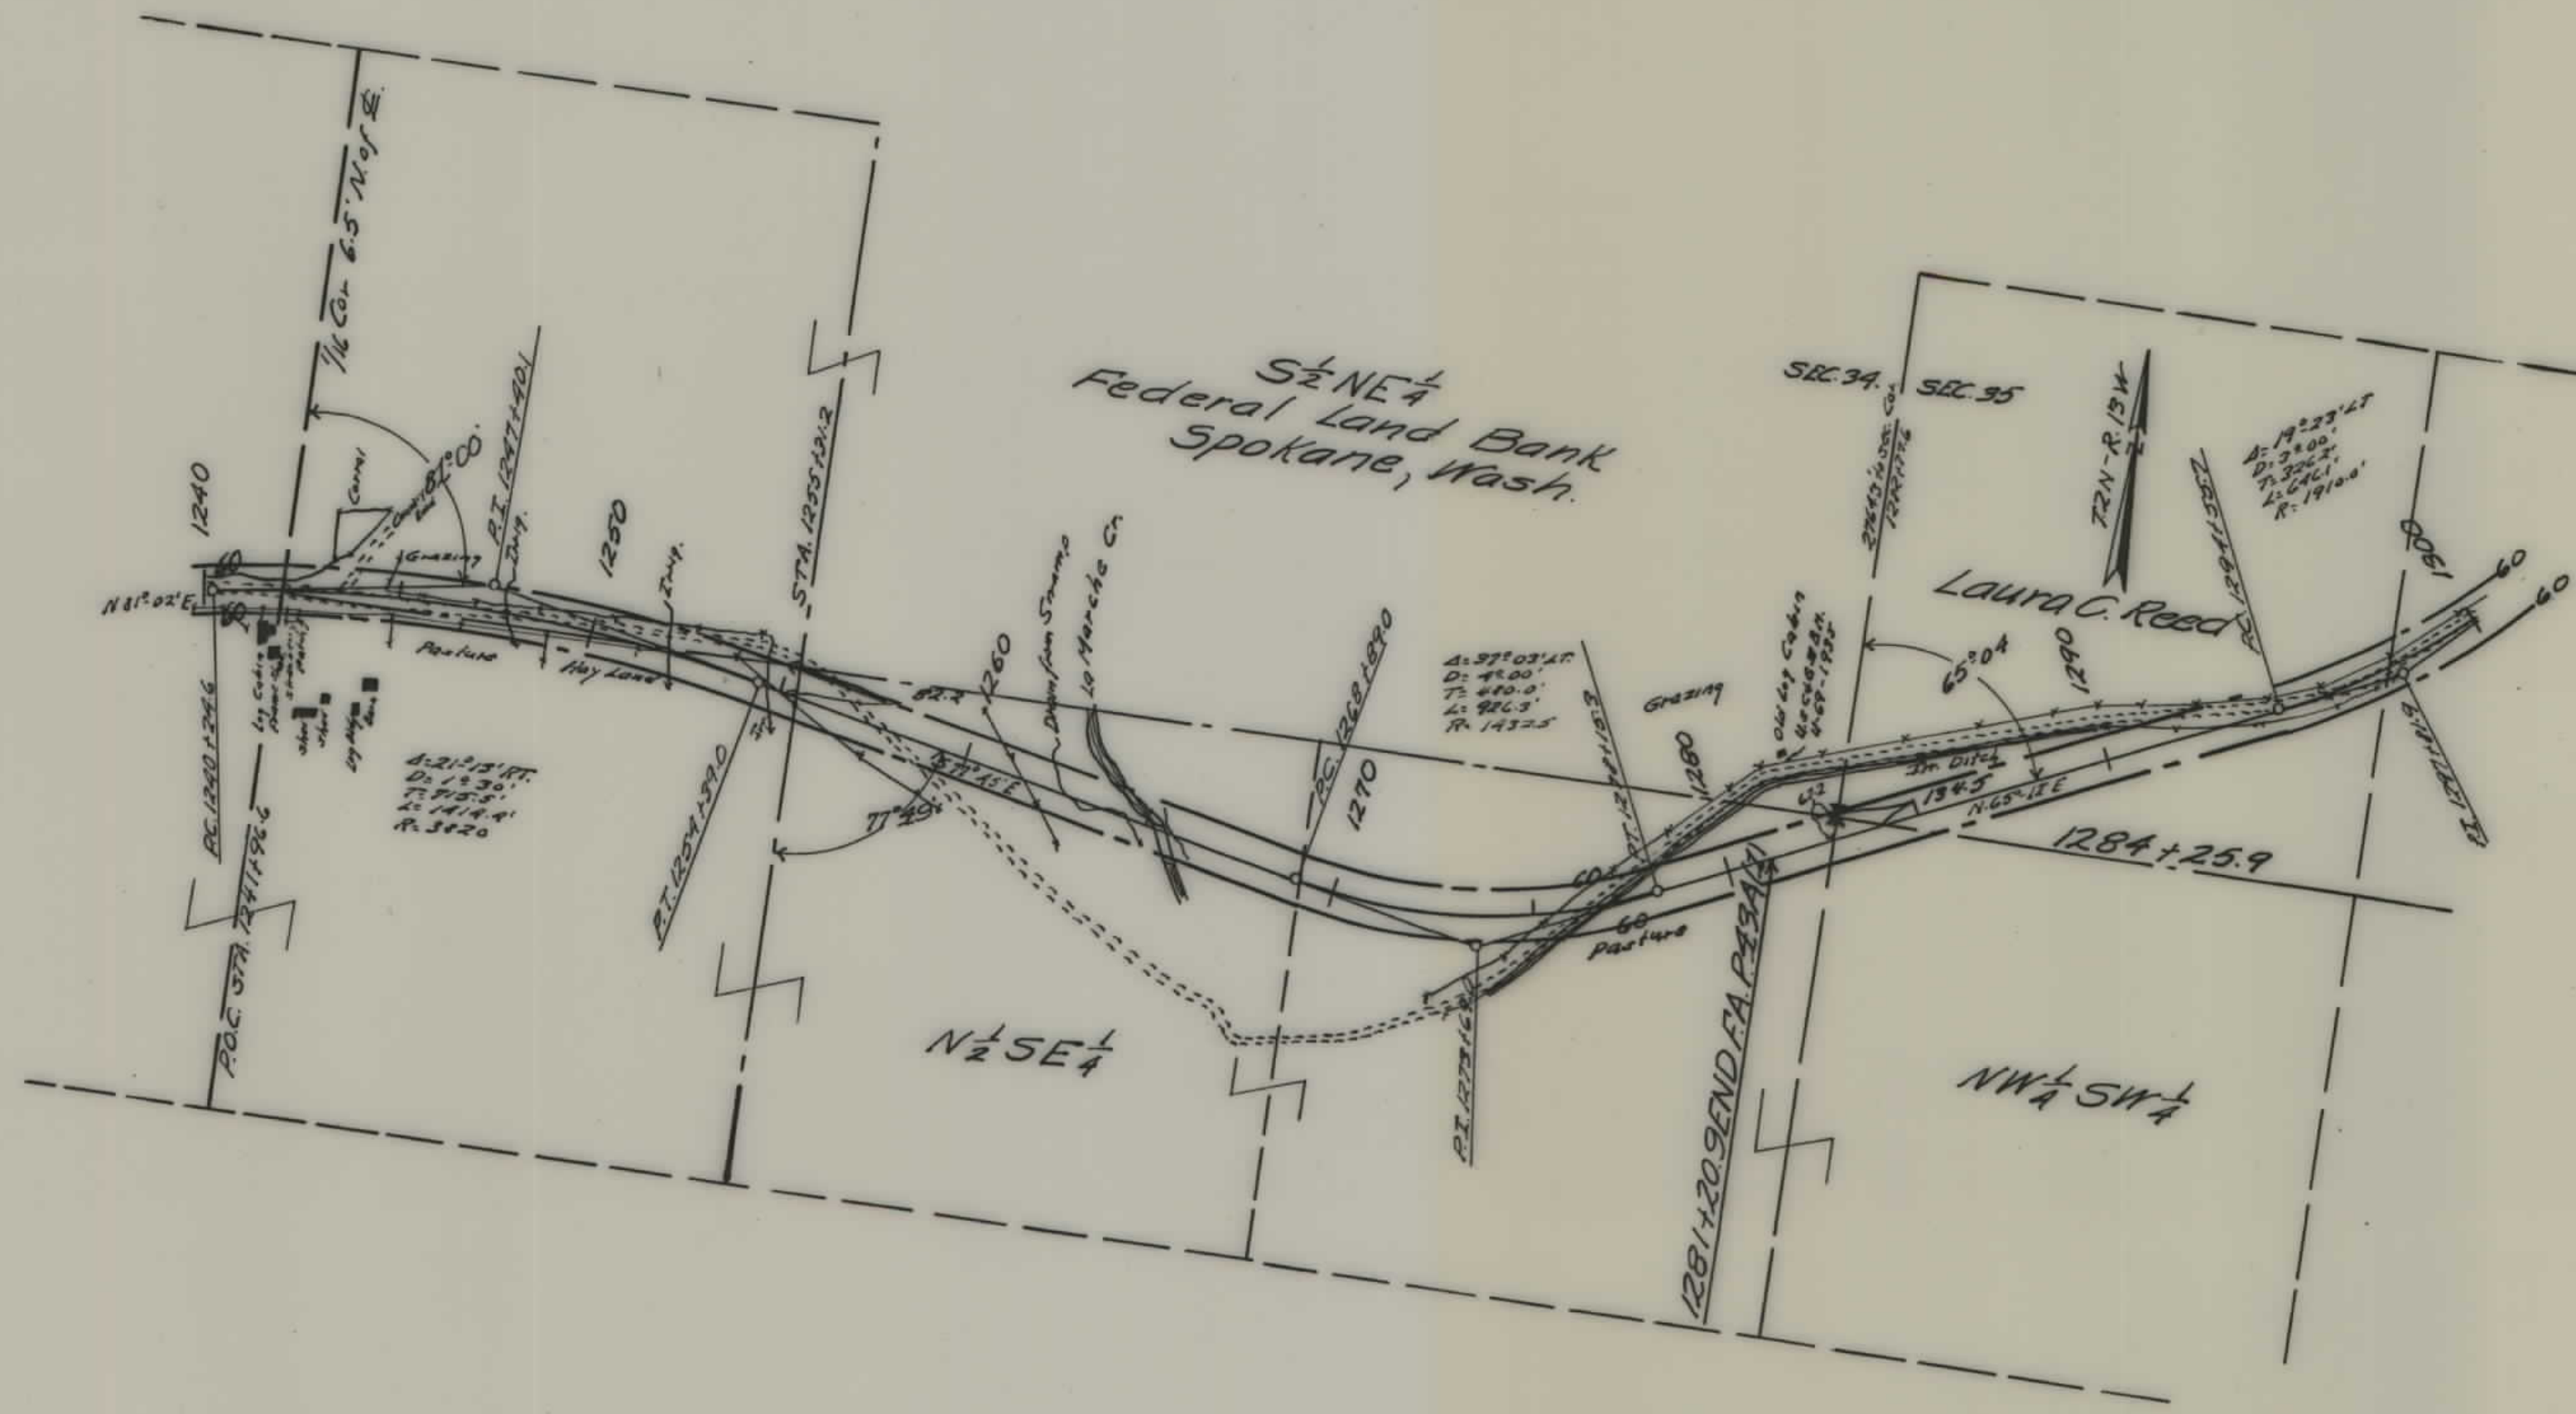

STATE OF MONTANA
 STATE HIGHWAY COMMISSION
 PLAT SHOWING LAND
 REQUIRED FOR RIGHT OF WAY
 DEER LODGE COUNTY

SCALE 1" = 400' MAP COMPLETED 8-2-40
 DESCRIPTIONS WRITTEN BY C.K.D. DATE 7-26-40
 DESCRIPTIONS CHECKED BY E.O.P. DATE 7-27-40

APPROVED BY _____ PLANS DEPT.
 APPROVED BY _____ R/W ENGINEER