


PLANS

NOT

TO

SCALE


FED. ROAD DIST. NO.	STATE	FED. AID PROJ. NO.	FISCAL YEAR	SHEET NO.	TOTAL SHEETS
1	MONT.	43C		1	2

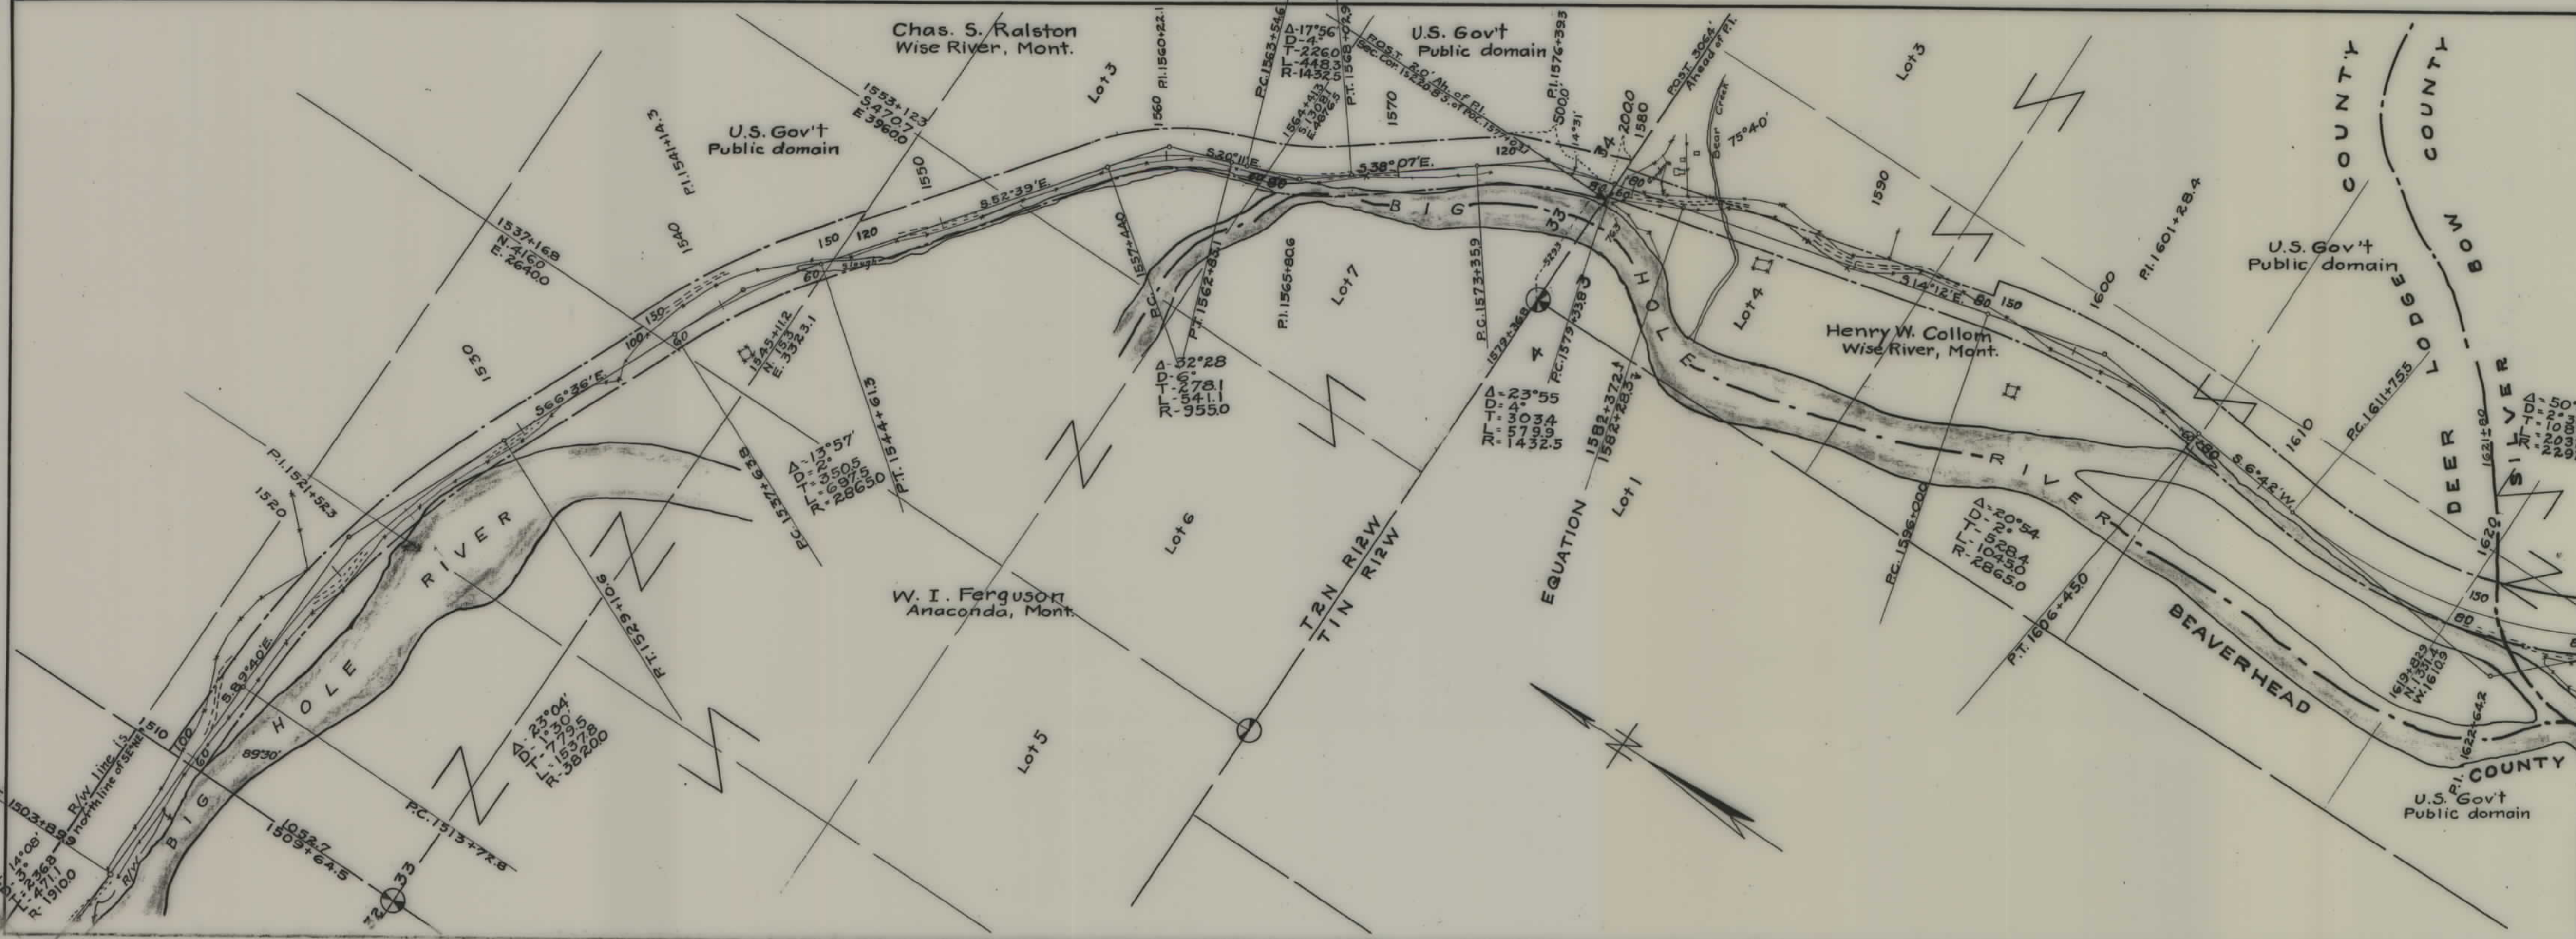

MONTANA
STATE HIGHWAY COMMISSION
AT BOWING LAND
FOR RIGHT OF WAY
DEER LODGE COUNTY
SILVER BOW COUNTY

SCALE 1" = 400' MAP COMPLETED 1943
 DESCRIPTIONS WRITTEN BY EOP DATE 7-12-43
 DESCRIPTIONS CHECKED BY _____ DATE _____
 APPROVED BY _____ PLANS DEPT.
 APPROVED BY _____

FED. ROAD DIST. NO.	STATE	FED. AID PROJ. NO.	FISCAL YEAR	SHEET No.	TOTAL SHEETS
1	MONT.	43C		2	2

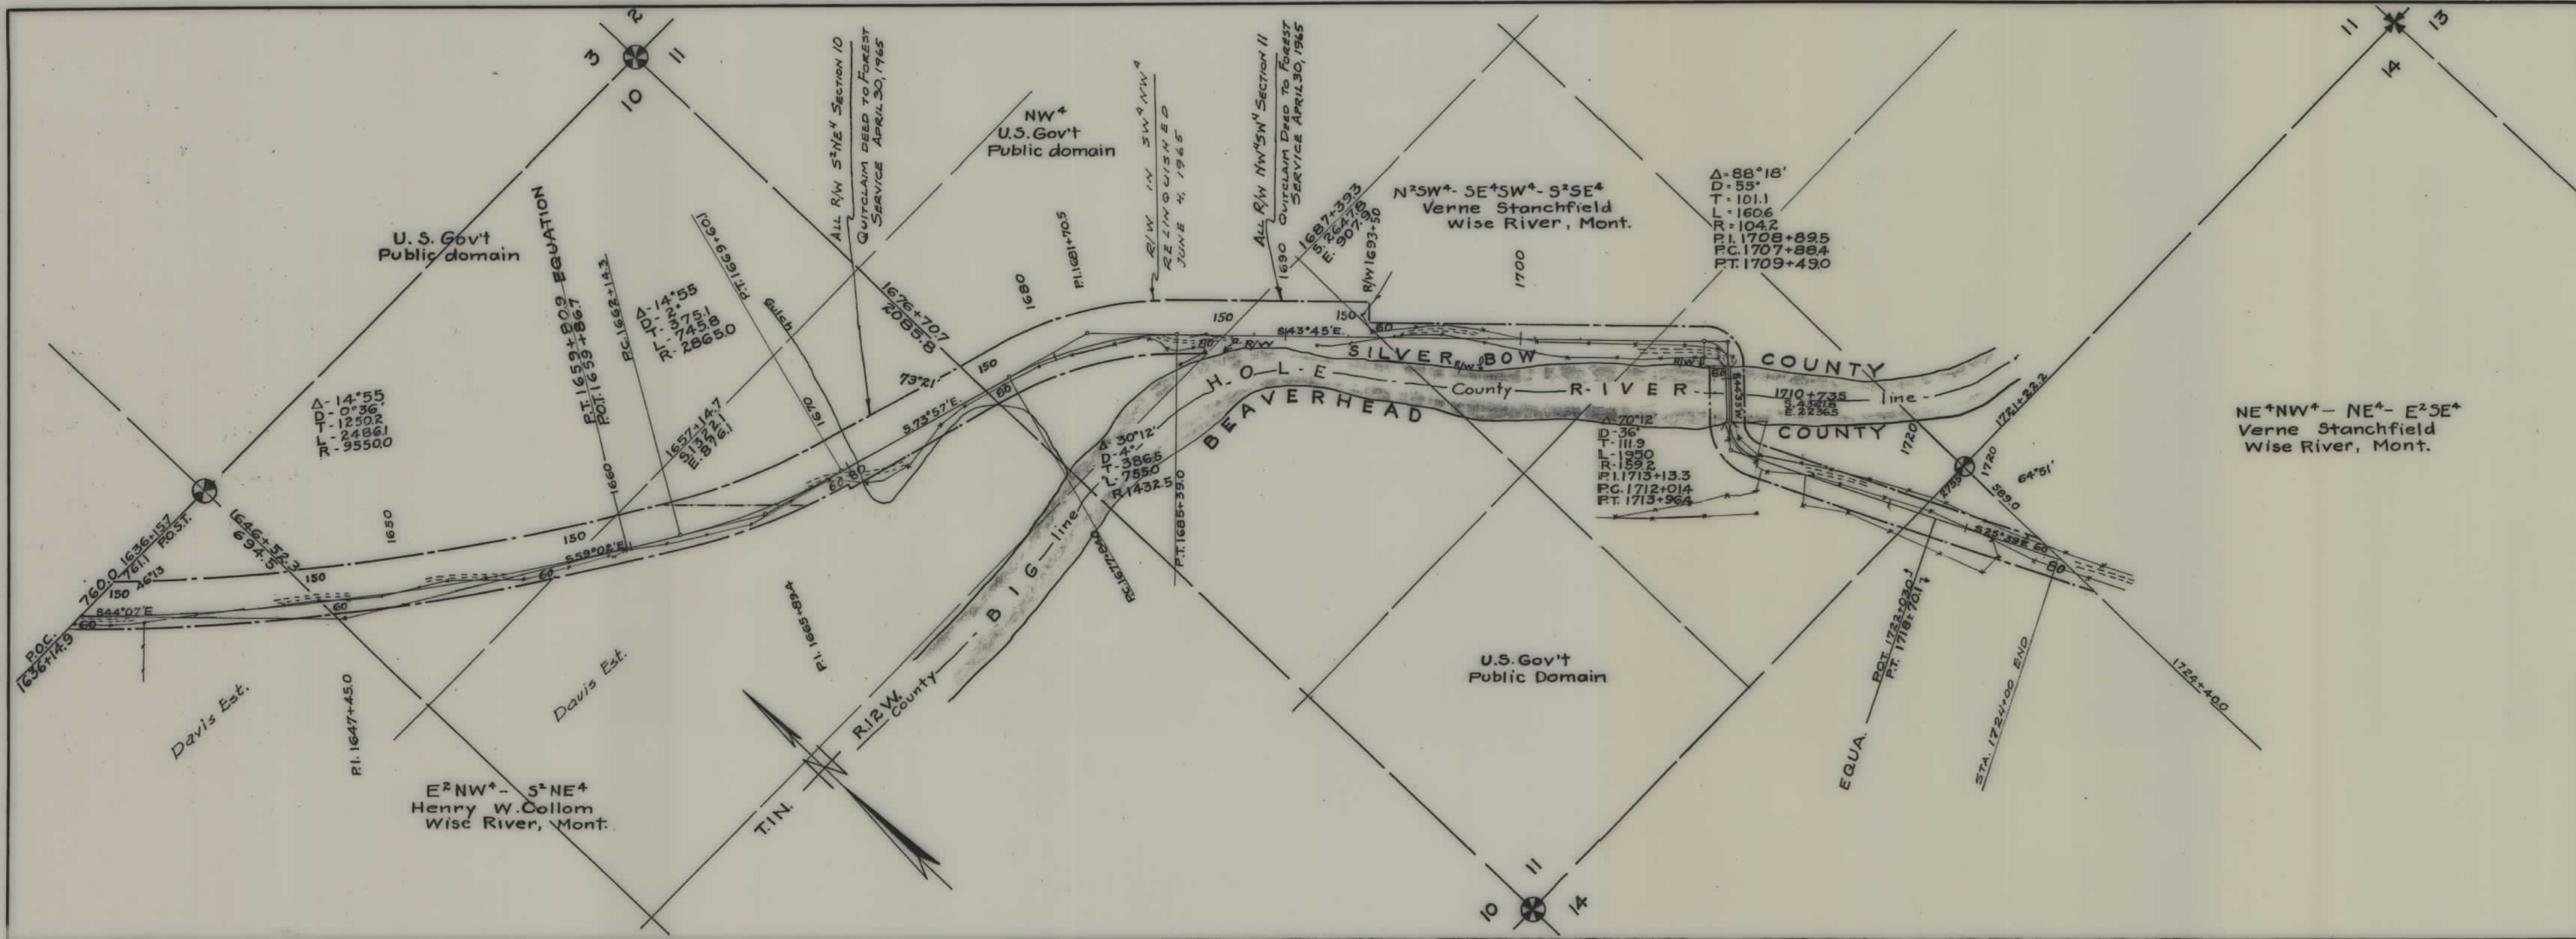

STATE OF MONTANA
 STATE HIGHWAY COMMISSION
 PLAT SHOWING LAND
 REQUIRED FOR RIGHT OF WAY
 SILVER BOW COUNTY
 BEAVERHEAD COUNTY

SCALE 1" = 400' MAP COMPLETED 1943
 DESCRIPTIONS WRITTEN BY EOP DATE 7-15-43
 DESCRIPTIONS CHECKED BY _____ DATE _____
 APPROVED BY _____ PLANS DEPT.
 APPROVED BY _____ R/W ENGINEER