


PLANS

NOT

TO

SCALE

FED. ROAD DIST. NO.	STATE	FED. AID PROJ. NO.	R/W NO.	SHEET NO.	TOTAL SHEETS
8	MONT.	F 43(9)	1043-09	2	3

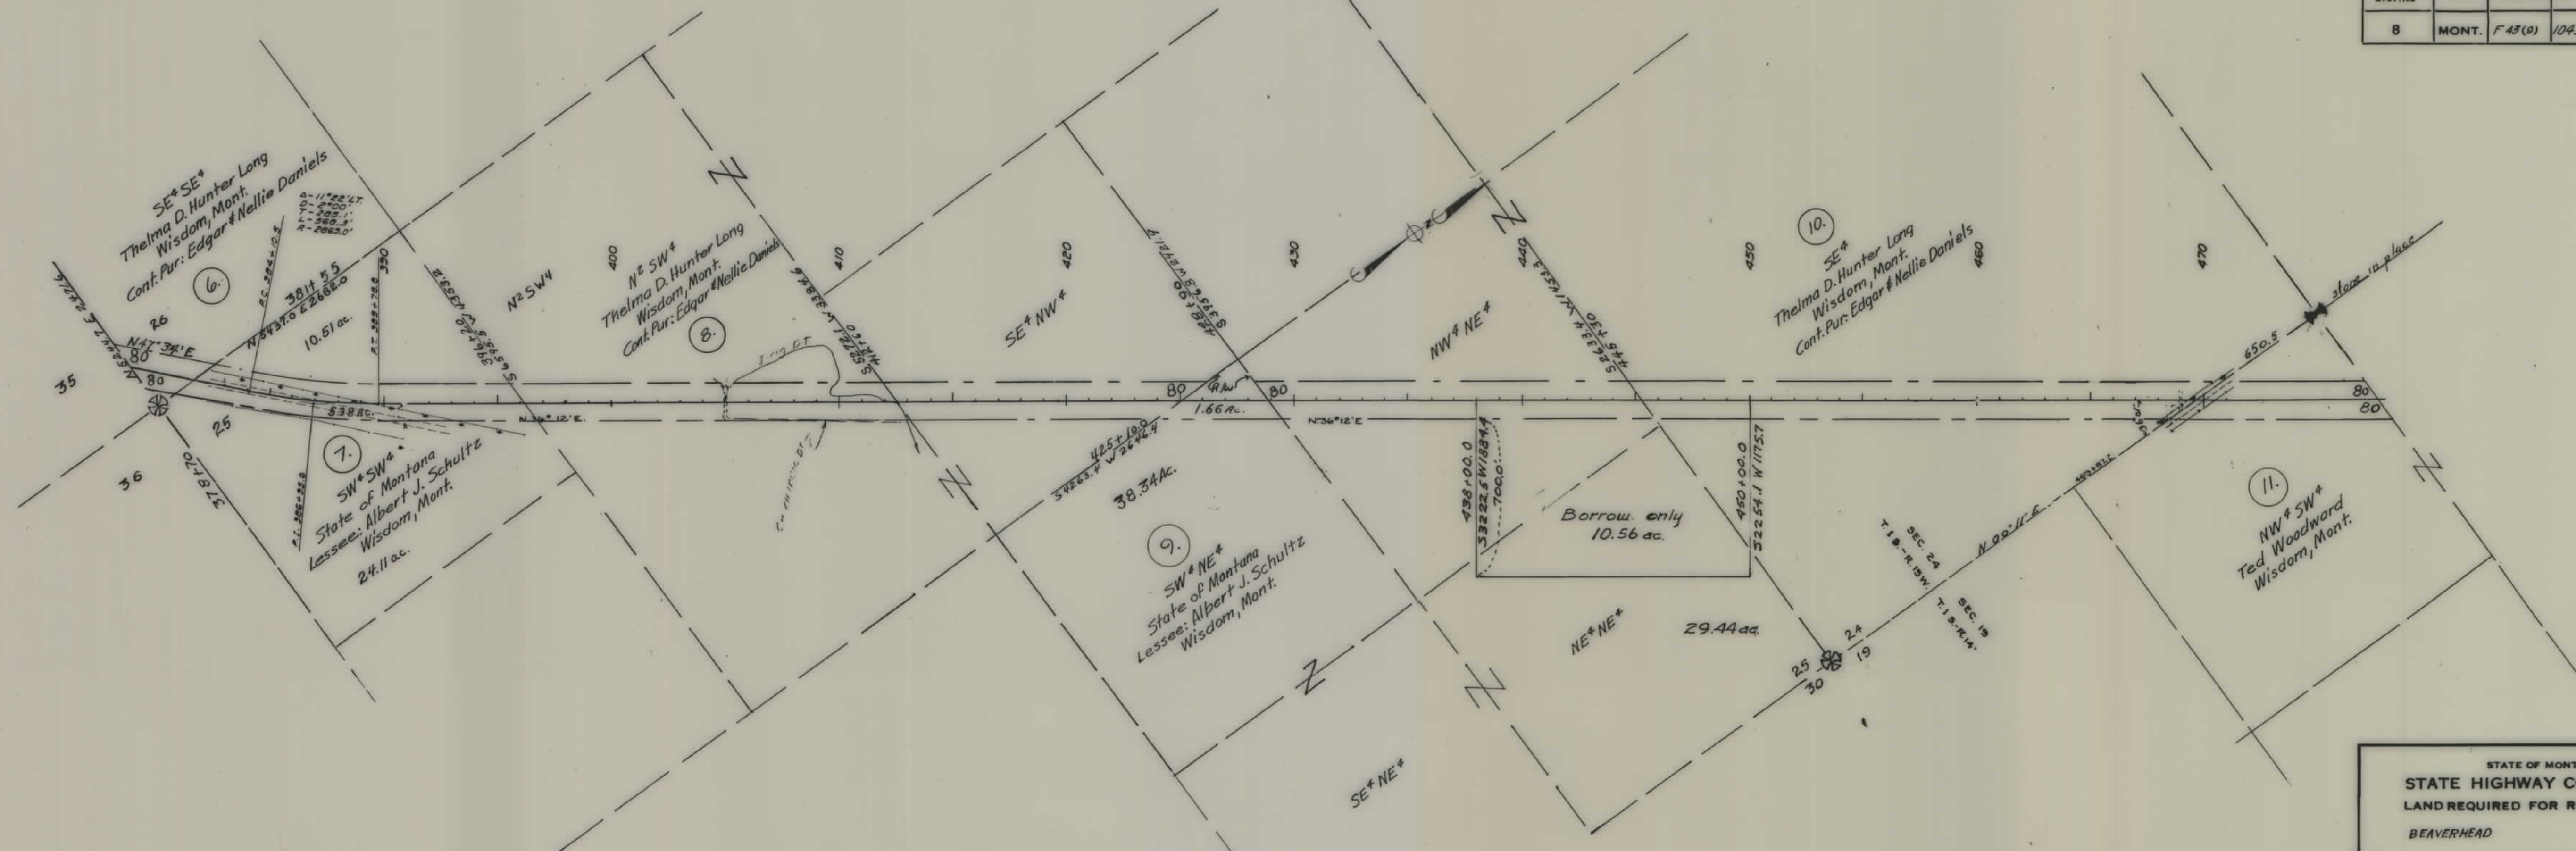

STATE OF MONTANA
 STATE HIGHWAY COMMISSION
 LAND REQUIRED FOR RIGHT OF WAY
 BEAVERHEAD COUNTY
 SCALE 1" = 400' MAP COMPLETED 7/8/55

DEPARTMENT OF THE INTERIOR - BUREAU OF LAND MANAGEMENT
LAND OFFICE - BILLINGS, MONTANA

I hereby certify that the right of way represented hereon, as
hatched in the NE 1/4 Section 18, Township 1 South, Range 14, West,
affects only unappropriated and unreserved public land.

August 23rd 1955


Orval G. Hadley
ORVAL G. HADLEY, Manager

NE 1/4
U.S. Gov't.
Public Domain

FED. ROAD DIST. NO.	STATE	FED. AID PROJ. NO.	R/W NO.	SHEET NO.	TOTAL SHEETS
8	MONT.	F43 (9)	1043-09	3	3

020418

BUREAU OF LAND MANAGEMENT
LAND OFFICE
Billings, Montana
AUG 3 1955

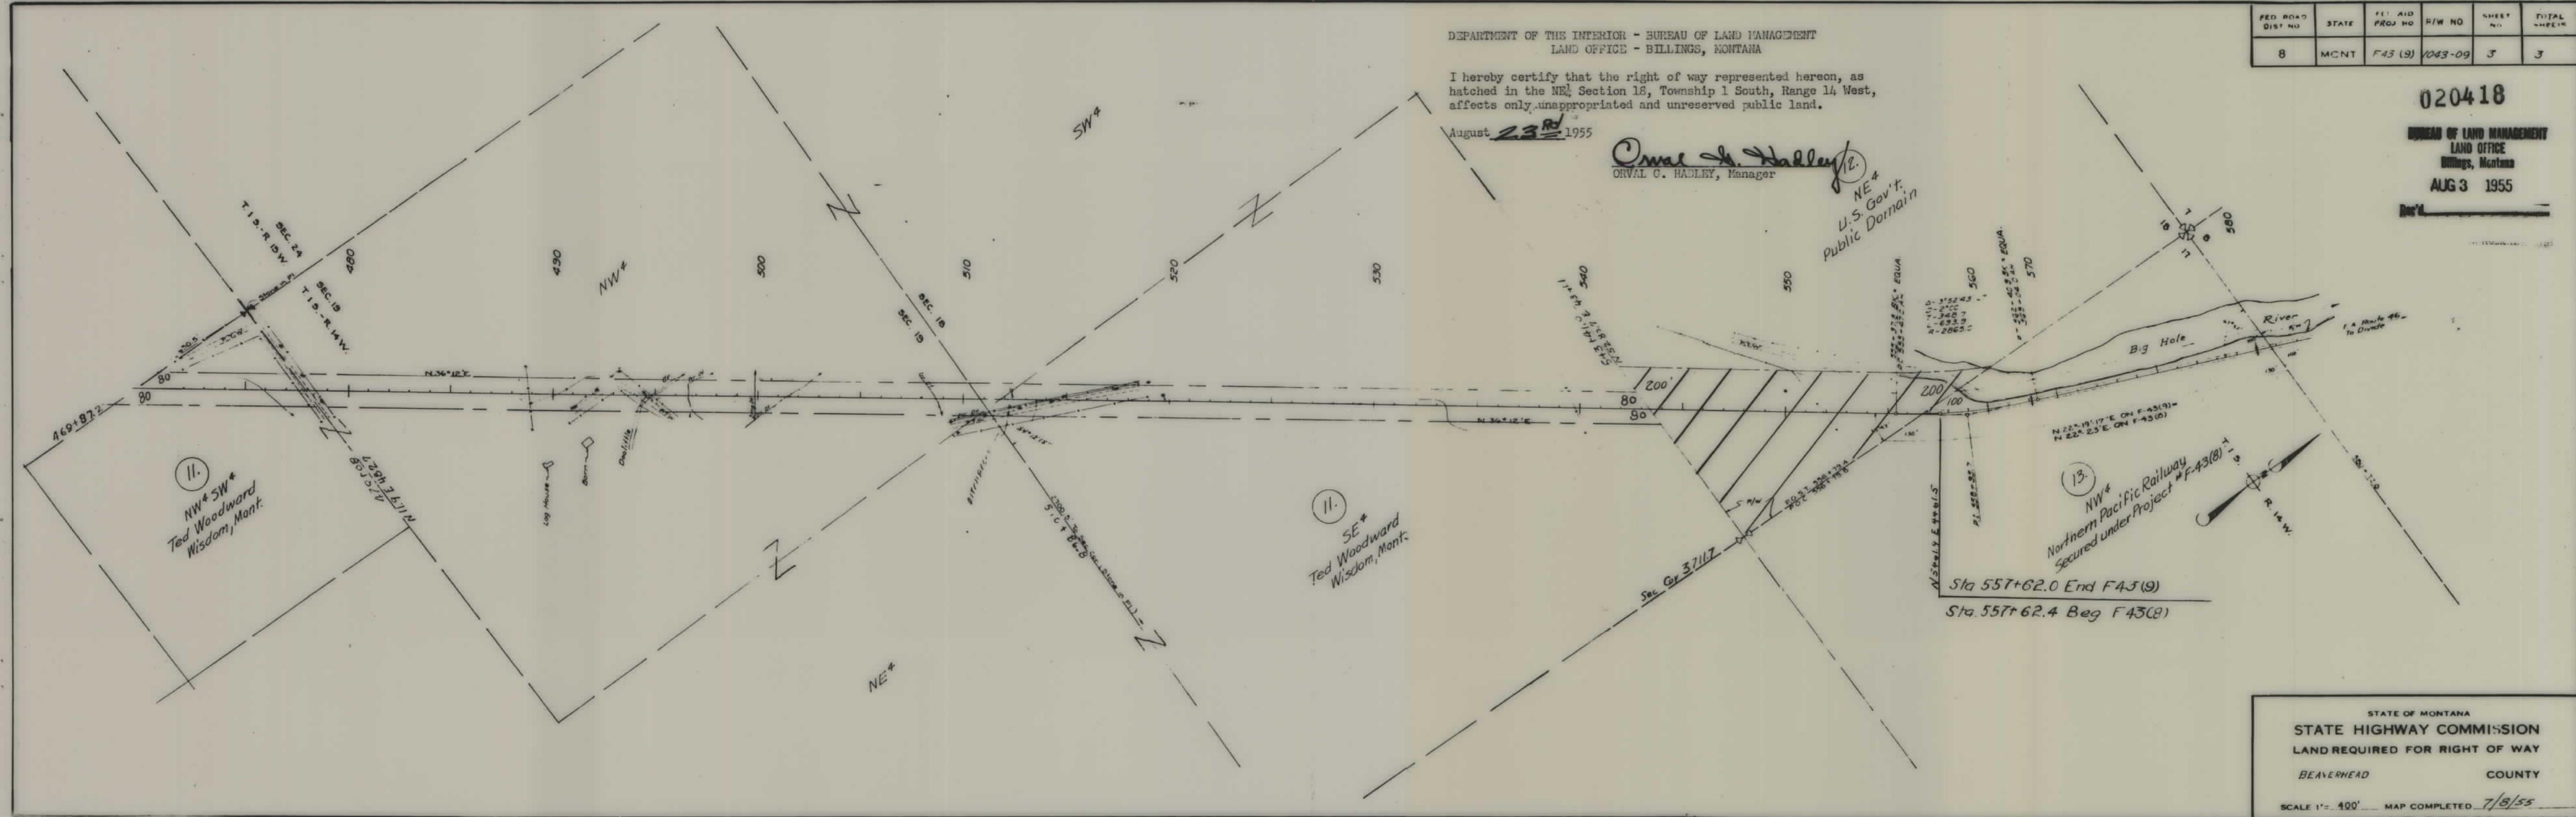

11.
NW 1/4 SW 1/4
Ted Woodward
Wisdom, Mont.

11.
SE 1/4
Ted Woodward
Wisdom, Mont.

13.
NW 1/4
Northern Pacific Railway
Secured under Project F-43(8)

Sta 557+62.0 End F43(9)
Sta 557+62.4 Beg F43(8)

STATE OF MONTANA
STATE HIGHWAY COMMISSION
LAND REQUIRED FOR RIGHT OF WAY
BEAVERHEAD COUNTY
SCALE 1" = 400' MAP COMPLETED 7/8/55

FED. ROAD DIST. NO.	STATE	FED. AID PROJ. NO.	R/W NO.	SHEET NO.	TOTAL SHEETS
8	MCNT.	F43 (9)	1043-09	3	3

