


PLANS

NOT

TO

SCALE


| ROAD<br>NO. | STATE | FEET<br>R/W | R/W NO.   | SHEET<br>NO. | TOTAL<br>SHEET. |
|-------------|-------|-------------|-----------|--------------|-----------------|
| 8           | MCNT. | F. 43 (12)  | 1043 (12) | 1            | 3               |

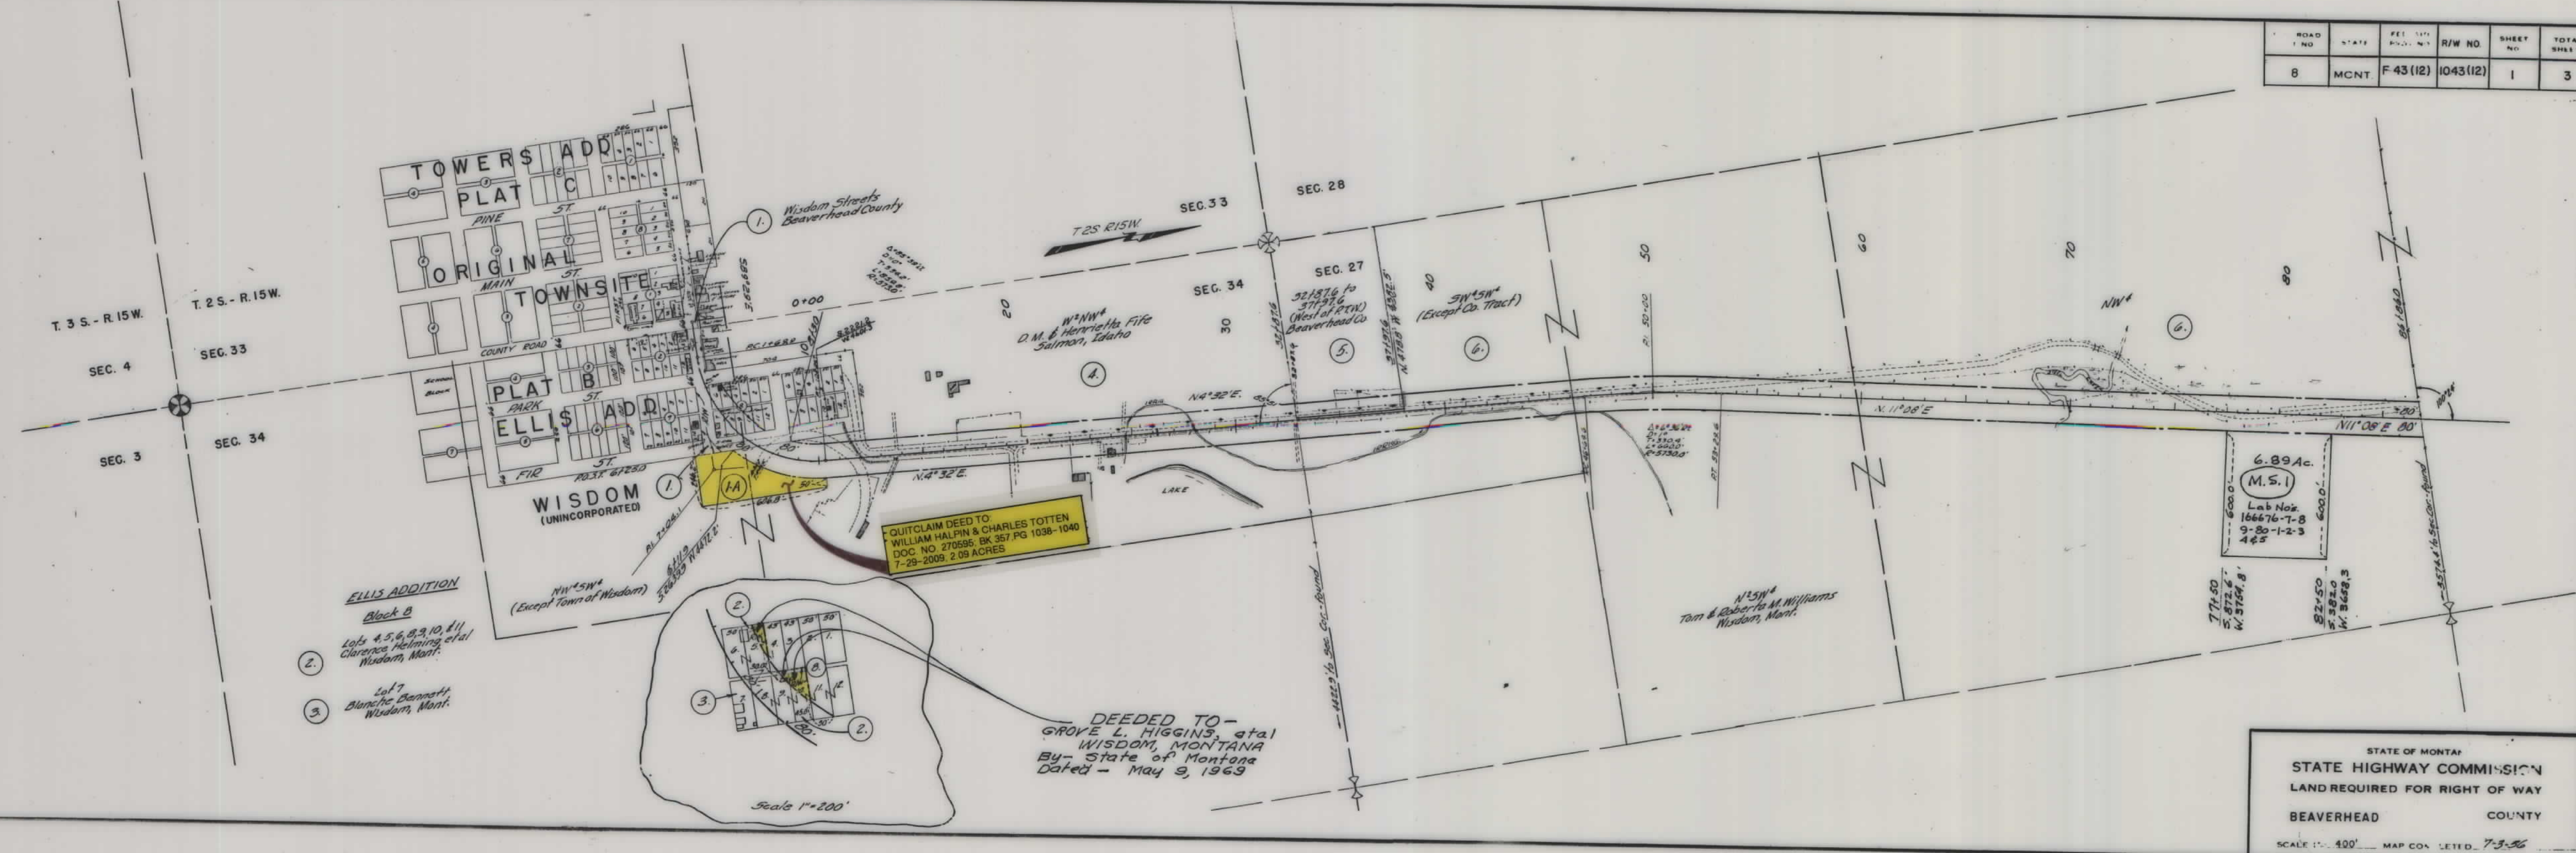

STATE OF MONTANA  
STATE HIGHWAY COMMISSION  
LAND REQUIRED FOR RIGHT OF WAY  
BEAVERHEAD COUNTY  
SCALE 1"=400' MAP COM. LET. 7-3-56

| FED. ROAD DIST. NO. | STATE | FED. AID PROJ. NO. | R/W NO.   | SHEET NO. | TOTAL SHEETS |
|---------------------|-------|--------------------|-----------|-----------|--------------|
| 2                   | MONT. | F 43 (12)          | 1043 (12) | 2         | 3            |

MONTANA-022380  
 Bureau of Land Management  
 Land Office  
 Helena, Montana  
 JUN 1 1956  
 9:55 A.M. (C.M.)

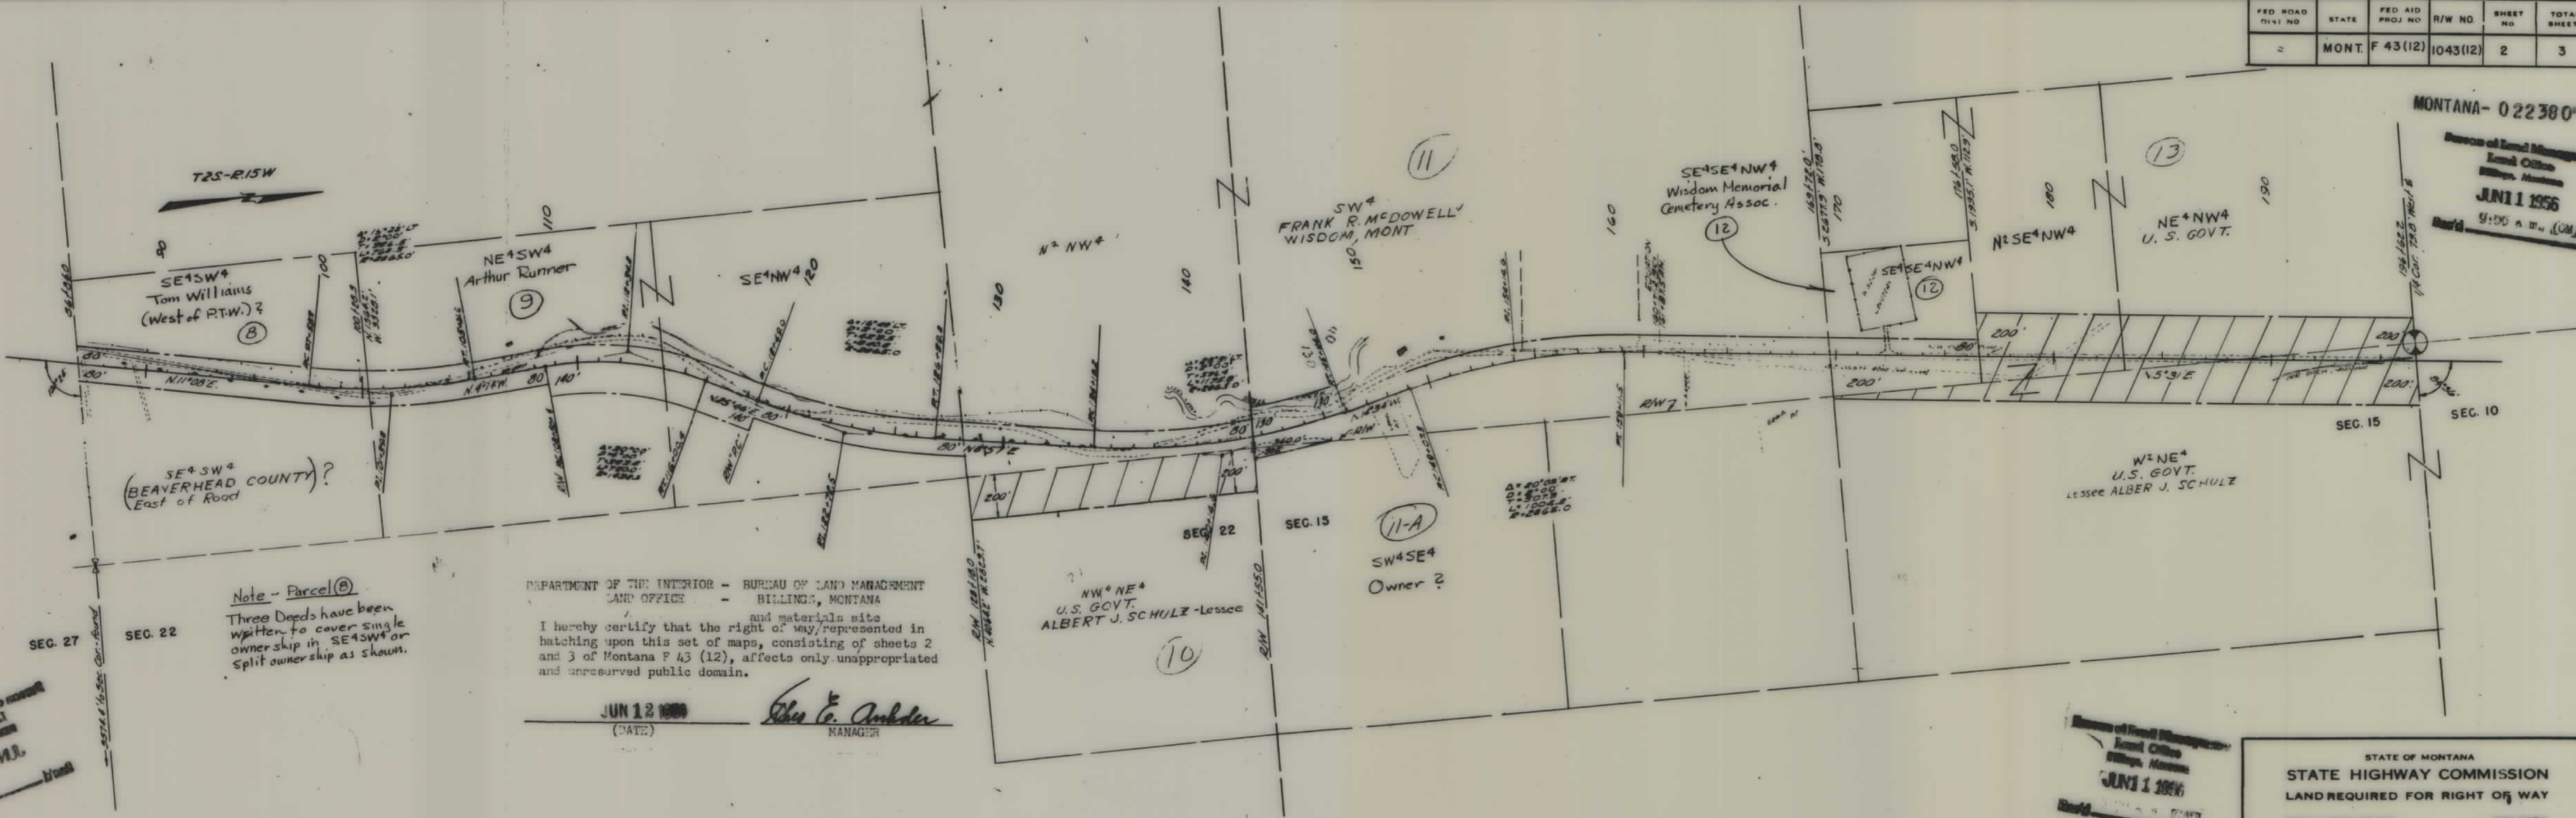

Note - Parcel (B)  
 Three Deeds have been  
 written to cover single  
 ownership in SE4SW4 or  
 split ownership as shown.


DEPARTMENT OF THE INTERIOR - BUREAU OF LAND MANAGEMENT  
 LAND OFFICE - BILLINGS, MONTANA  
 and materials site  
 I hereby certify that the right of way, represented in  
 hatching upon this set of maps, consisting of sheets 2  
 and 3 of Montana F 43 (12), affects only unappropriated  
 and unreserved public domain.

JUN 12 1956  
 (DATE)  
 E. E. Ambler  
 MANAGER

Bureau of Land Management  
 Land Office  
 Helena, Montana  
 JUN 1 1956  
 9:55 A.M. (C.M.)


STATE OF MONTANA  
 STATE HIGHWAY COMMISSION  
 LAND REQUIRED FOR RIGHT OF WAY  
 BEAVERHEAD COUNTY  
 SCALE 1" = 400' MAP COMPLETED

| FED. ROAD DIST. NO. | STATE | FED. AID PROJ. NO. | R/W NO.   | SHEET NO. | TOTAL SHEETS |
|---------------------|-------|--------------------|-----------|-----------|--------------|
| 2                   | MONT. | F 43 (12)          | 1043 (12) | 2         | 3            |

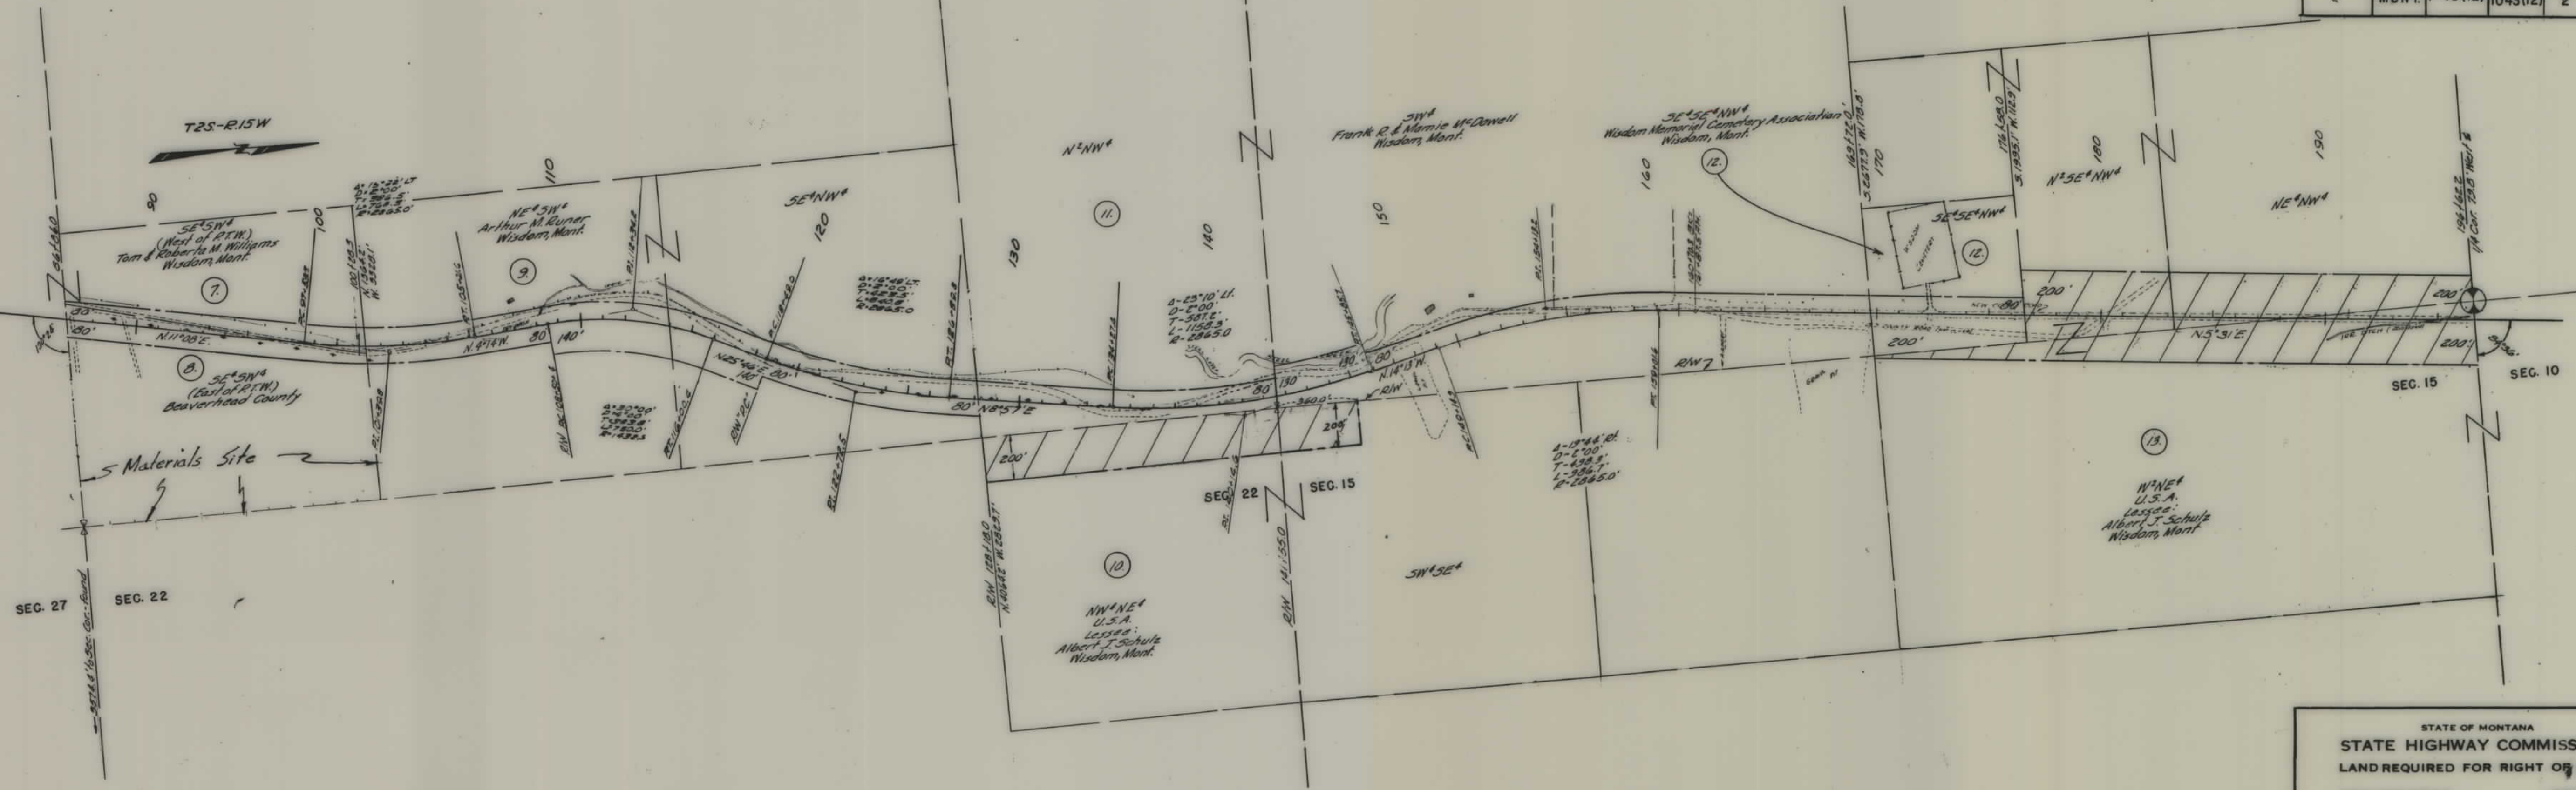

STATE OF MONTANA  
 STATE HIGHWAY COMMISSION  
 LAND REQUIRED FOR RIGHT OF WAY  
 BEAVERHEAD COUNTY  
 SCALE 1" = 400' MAP COMPLETED 7-3-56

| LINE NO. | STATE | FEED NO. | R/W NO.  | SHEET NO. | TOTAL SHEETS |
|----------|-------|----------|----------|-----------|--------------|
| 8        | MCNT  | F43(12)  | 1043(12) | 3         | 3            |

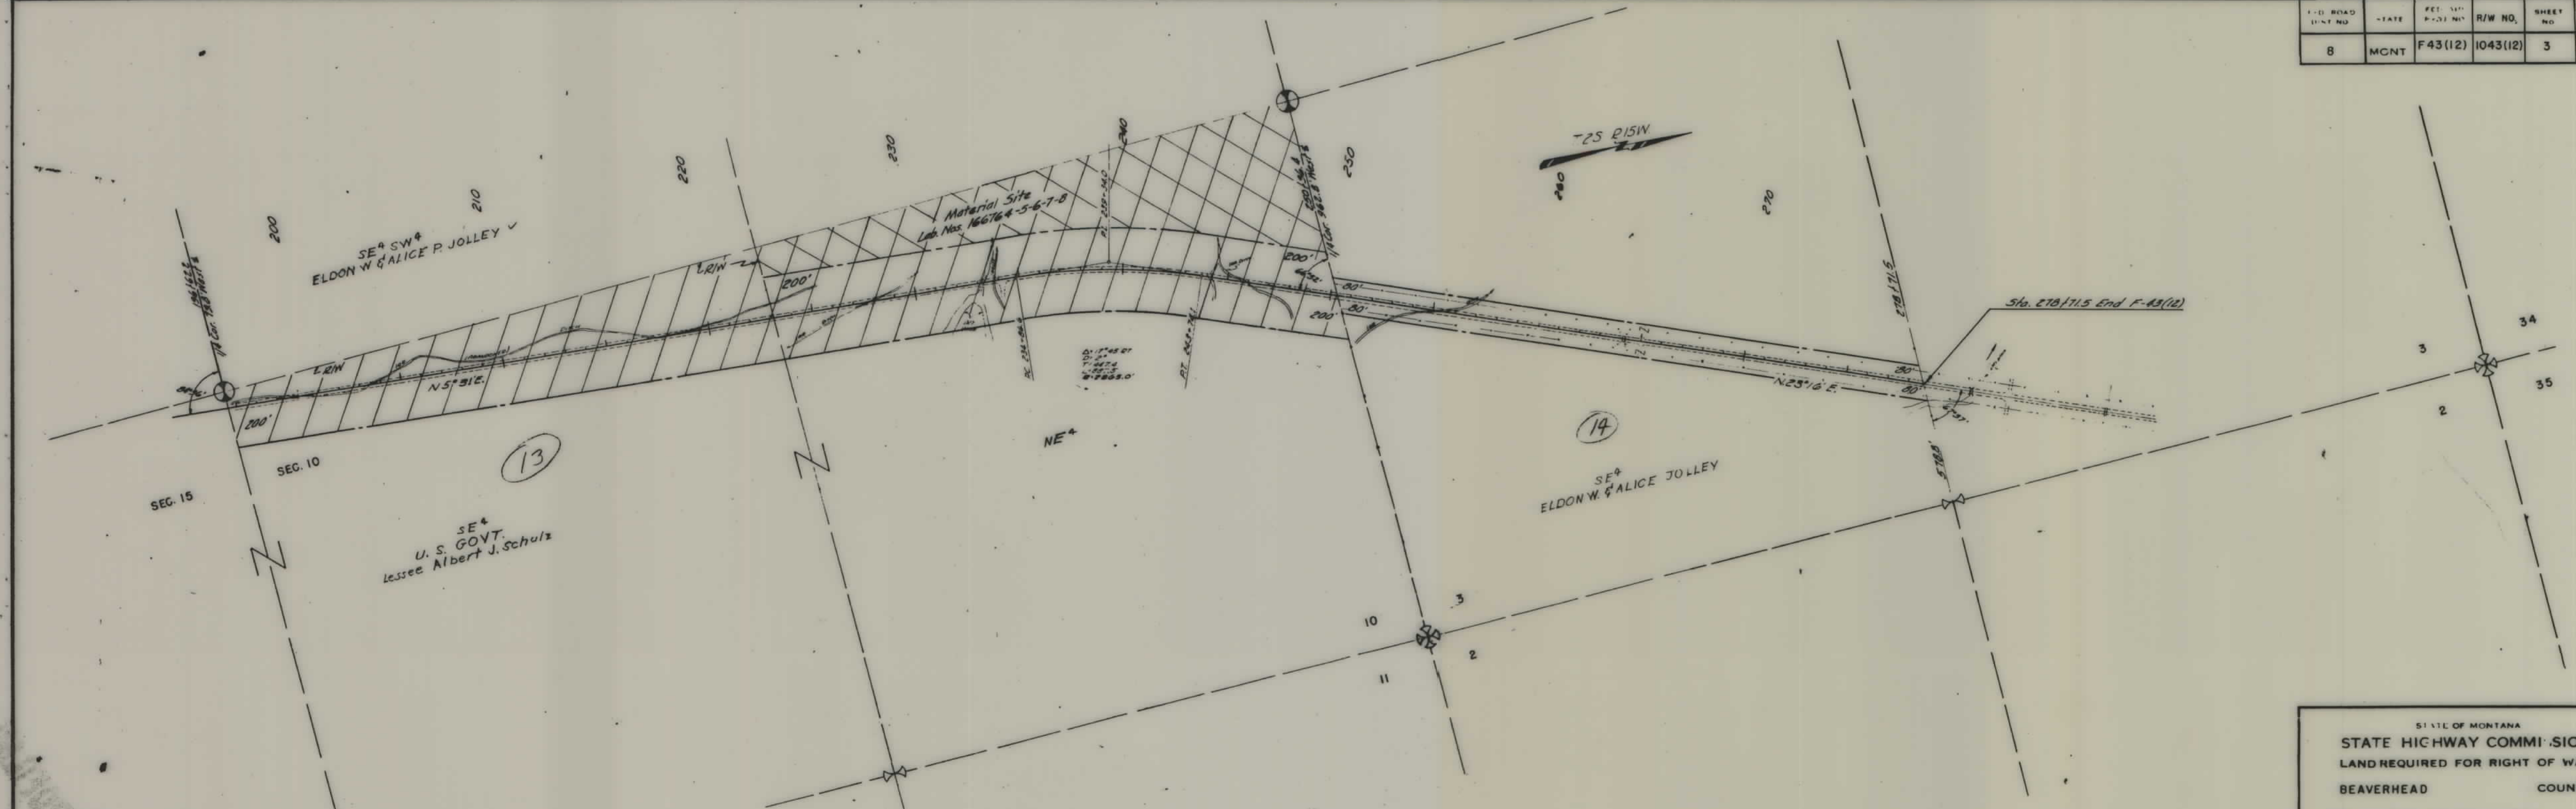

STATE OF MONTANA  
 STATE HIGHWAY COMMISSION  
 LAND REQUIRED FOR RIGHT OF WAY  
 BEAVERHEAD COUNTY  
 SCALE 1" = 400' MAP COMPLETED 10/1/12

