


PLANS

NOT

TO

SCALE

FED. ROAD DIST. NO.	STATE	FED. AID PROJ. NO.	R/W No.	SHEET NO.	TOTAL SHEETS
	MONT.	F 46(3)	3046 03	1	3

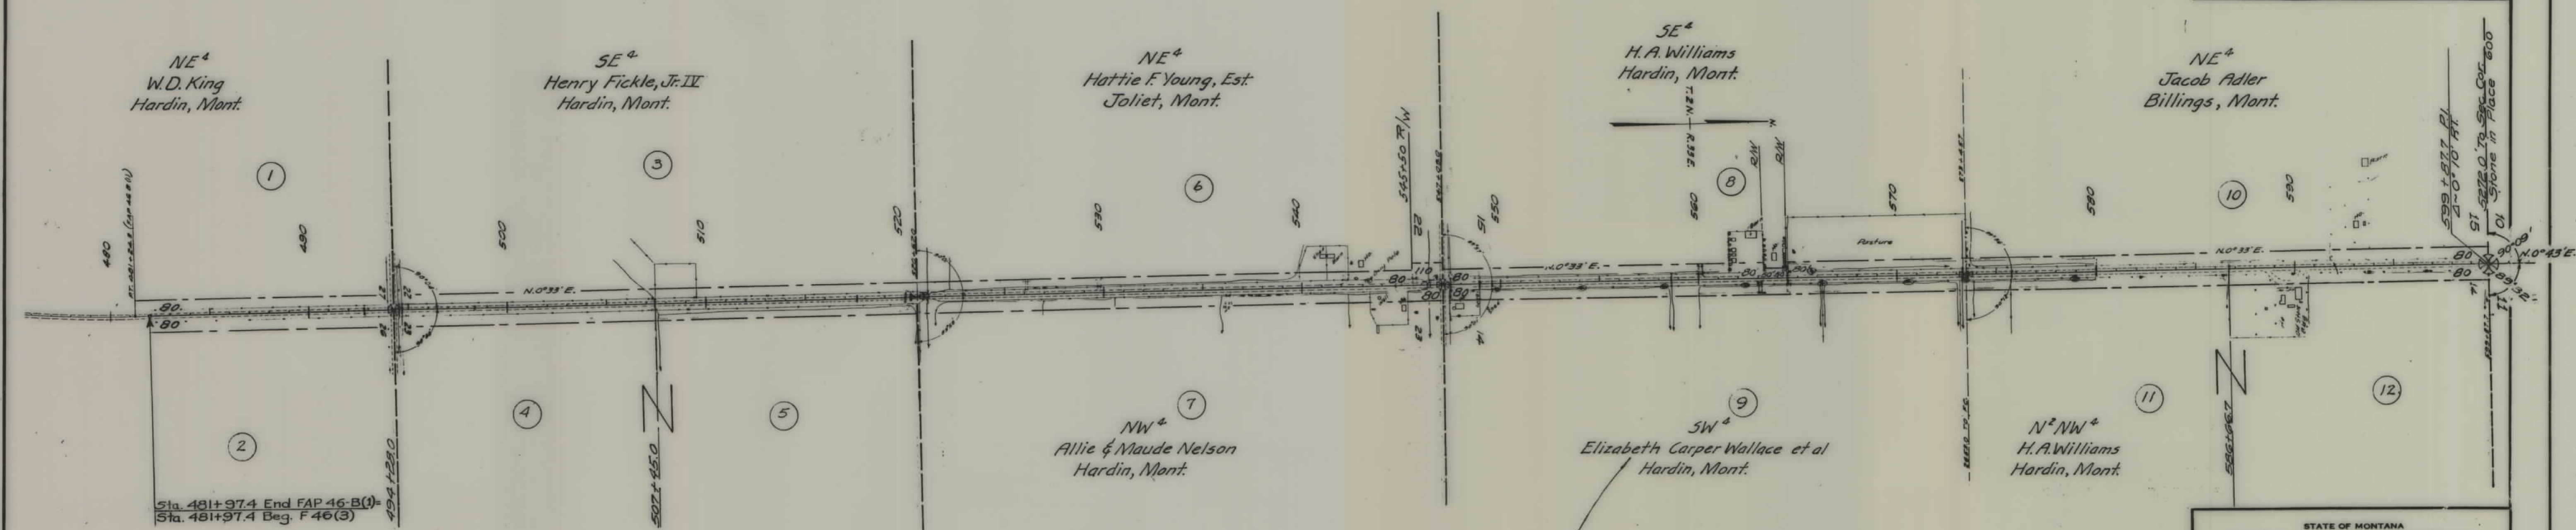


STATE OF MONTANA
STATE HIGHWAY COMMISSION
PLAT SHOWING LAND
REQUIRED FOR RIGHT OF WAY
Big Horn COUNTY

SCALE 1" = 400' MAP COMPLETED 2-3-53
DESCRIPTIONS WRITTEN BY *JK* DATE 2-11-53
DESCRIPTIONS CHECKED BY *ASm* DATE 2-17-53

APPROVED BY _____ R/W ENGINEER

FED. ROAD DIST. NO.	STATE	FED. AID PROJ. NO.	R/W No.	SHEET NO.	TOTAL SHEETS
	MONT.	F 46(3)	3046 03	3	3

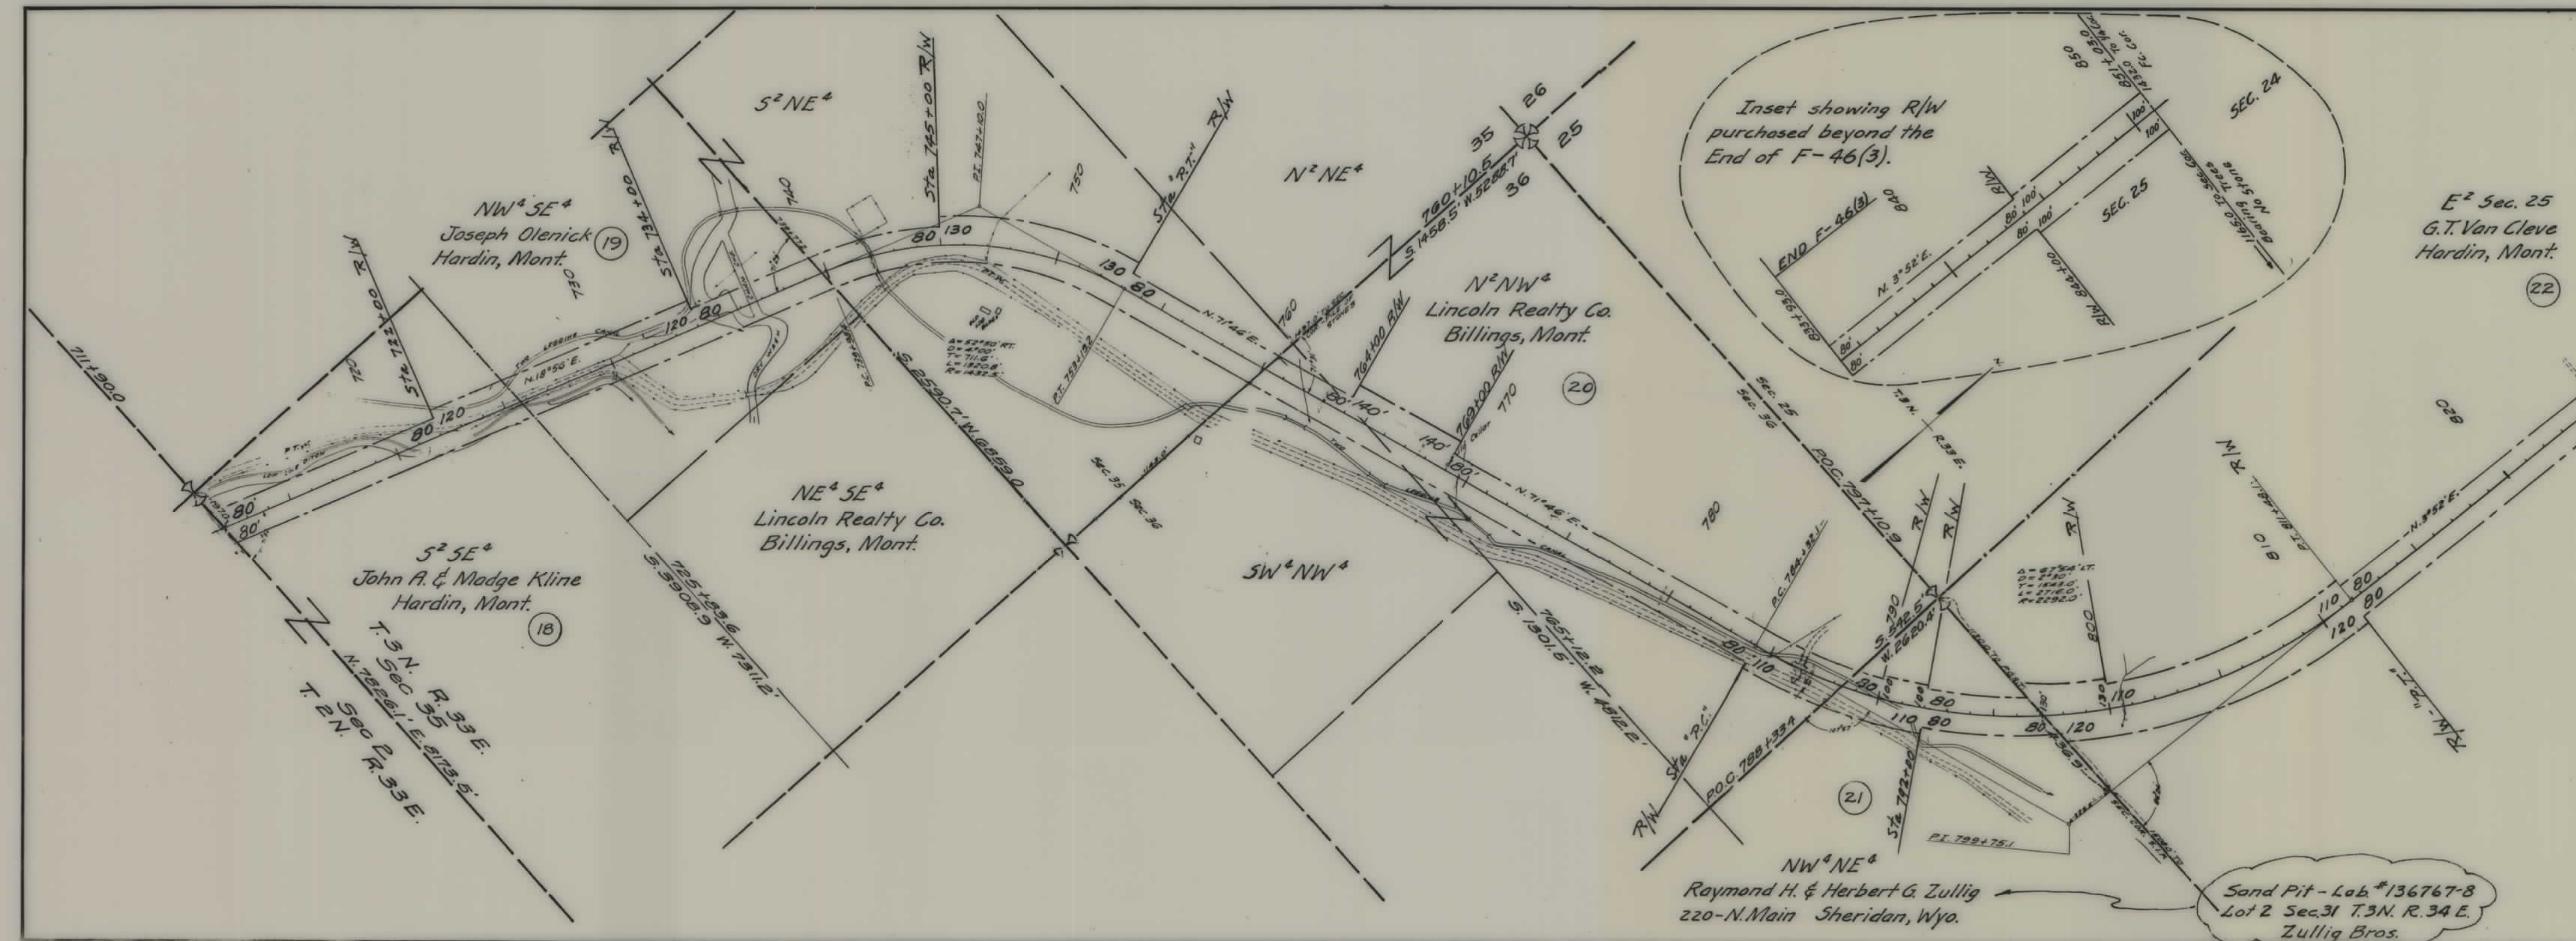

STATE OF MONTANA
STATE HIGHWAY COMMISSION
PLAT SHOWING LAND
REQUIRED FOR RIGHT OF WAY
Big Horn COUNTY

SCALE 1" = 400' MAP COMPLETED 2-3-53
 DESCRIPTIONS WRITTEN BY J.R. DATE 2-16-53
 DESCRIPTIONS CHECKED BY D.J.N. DATE 2-17-53

APPROVED BY _____ R/W ENGINEER